


- DESIGN CODES:
2020 FLORIDA BUILDING CODE (FBC) - RESIDENTIAL
ASCE 7-10, 2005
NDS, ACI, ATIC, AWP, APA, ICC 600-08
- OCCUPANCY: RESIDENTIAL GROUP R-3 (ONE- AND TWO-FAMILY DWELLINGS)
- DESIGN LOADS:
ROOF CONVENTIONAL FRAMING:
LL 20 PSF RAFTERS
LL 20 PSF CEILING JOISTS
DL 10 PSF RAFTERS
DL 10 PSF CEILING JOISTS
DL 30 PSF ATTICS WITH STORAGE
DL 10 PSF ATTICS W/O STORAGE
FLOORS:
LL 40 PSF TOP CHORD
LL 0 PSF BOTTOM CHORD
DL 10 PSF TOP CHORD
DL 5 PSF BOTTOM CHORD
- NUMBER OF STORIES: 1
- TYPE OF CONSTRUCTION: TYPE V-G, UNPROTECTED, UNSPRINKLERED
WIND ZONE INFORMATION
BUILDING: ENCLOSED STRUCTURE
ULTIMATE DESIGN WIND SPEED: 130 MPH
NOMINAL DESIGN WIND SPEED: 110 MPH
BUILDING RISK CATEGORY: II
WIND EXPOSURE CATEGORY: C
INTERNAL PRESSURE COEFFICIENT: $0.18 C_{gp1} \pm$

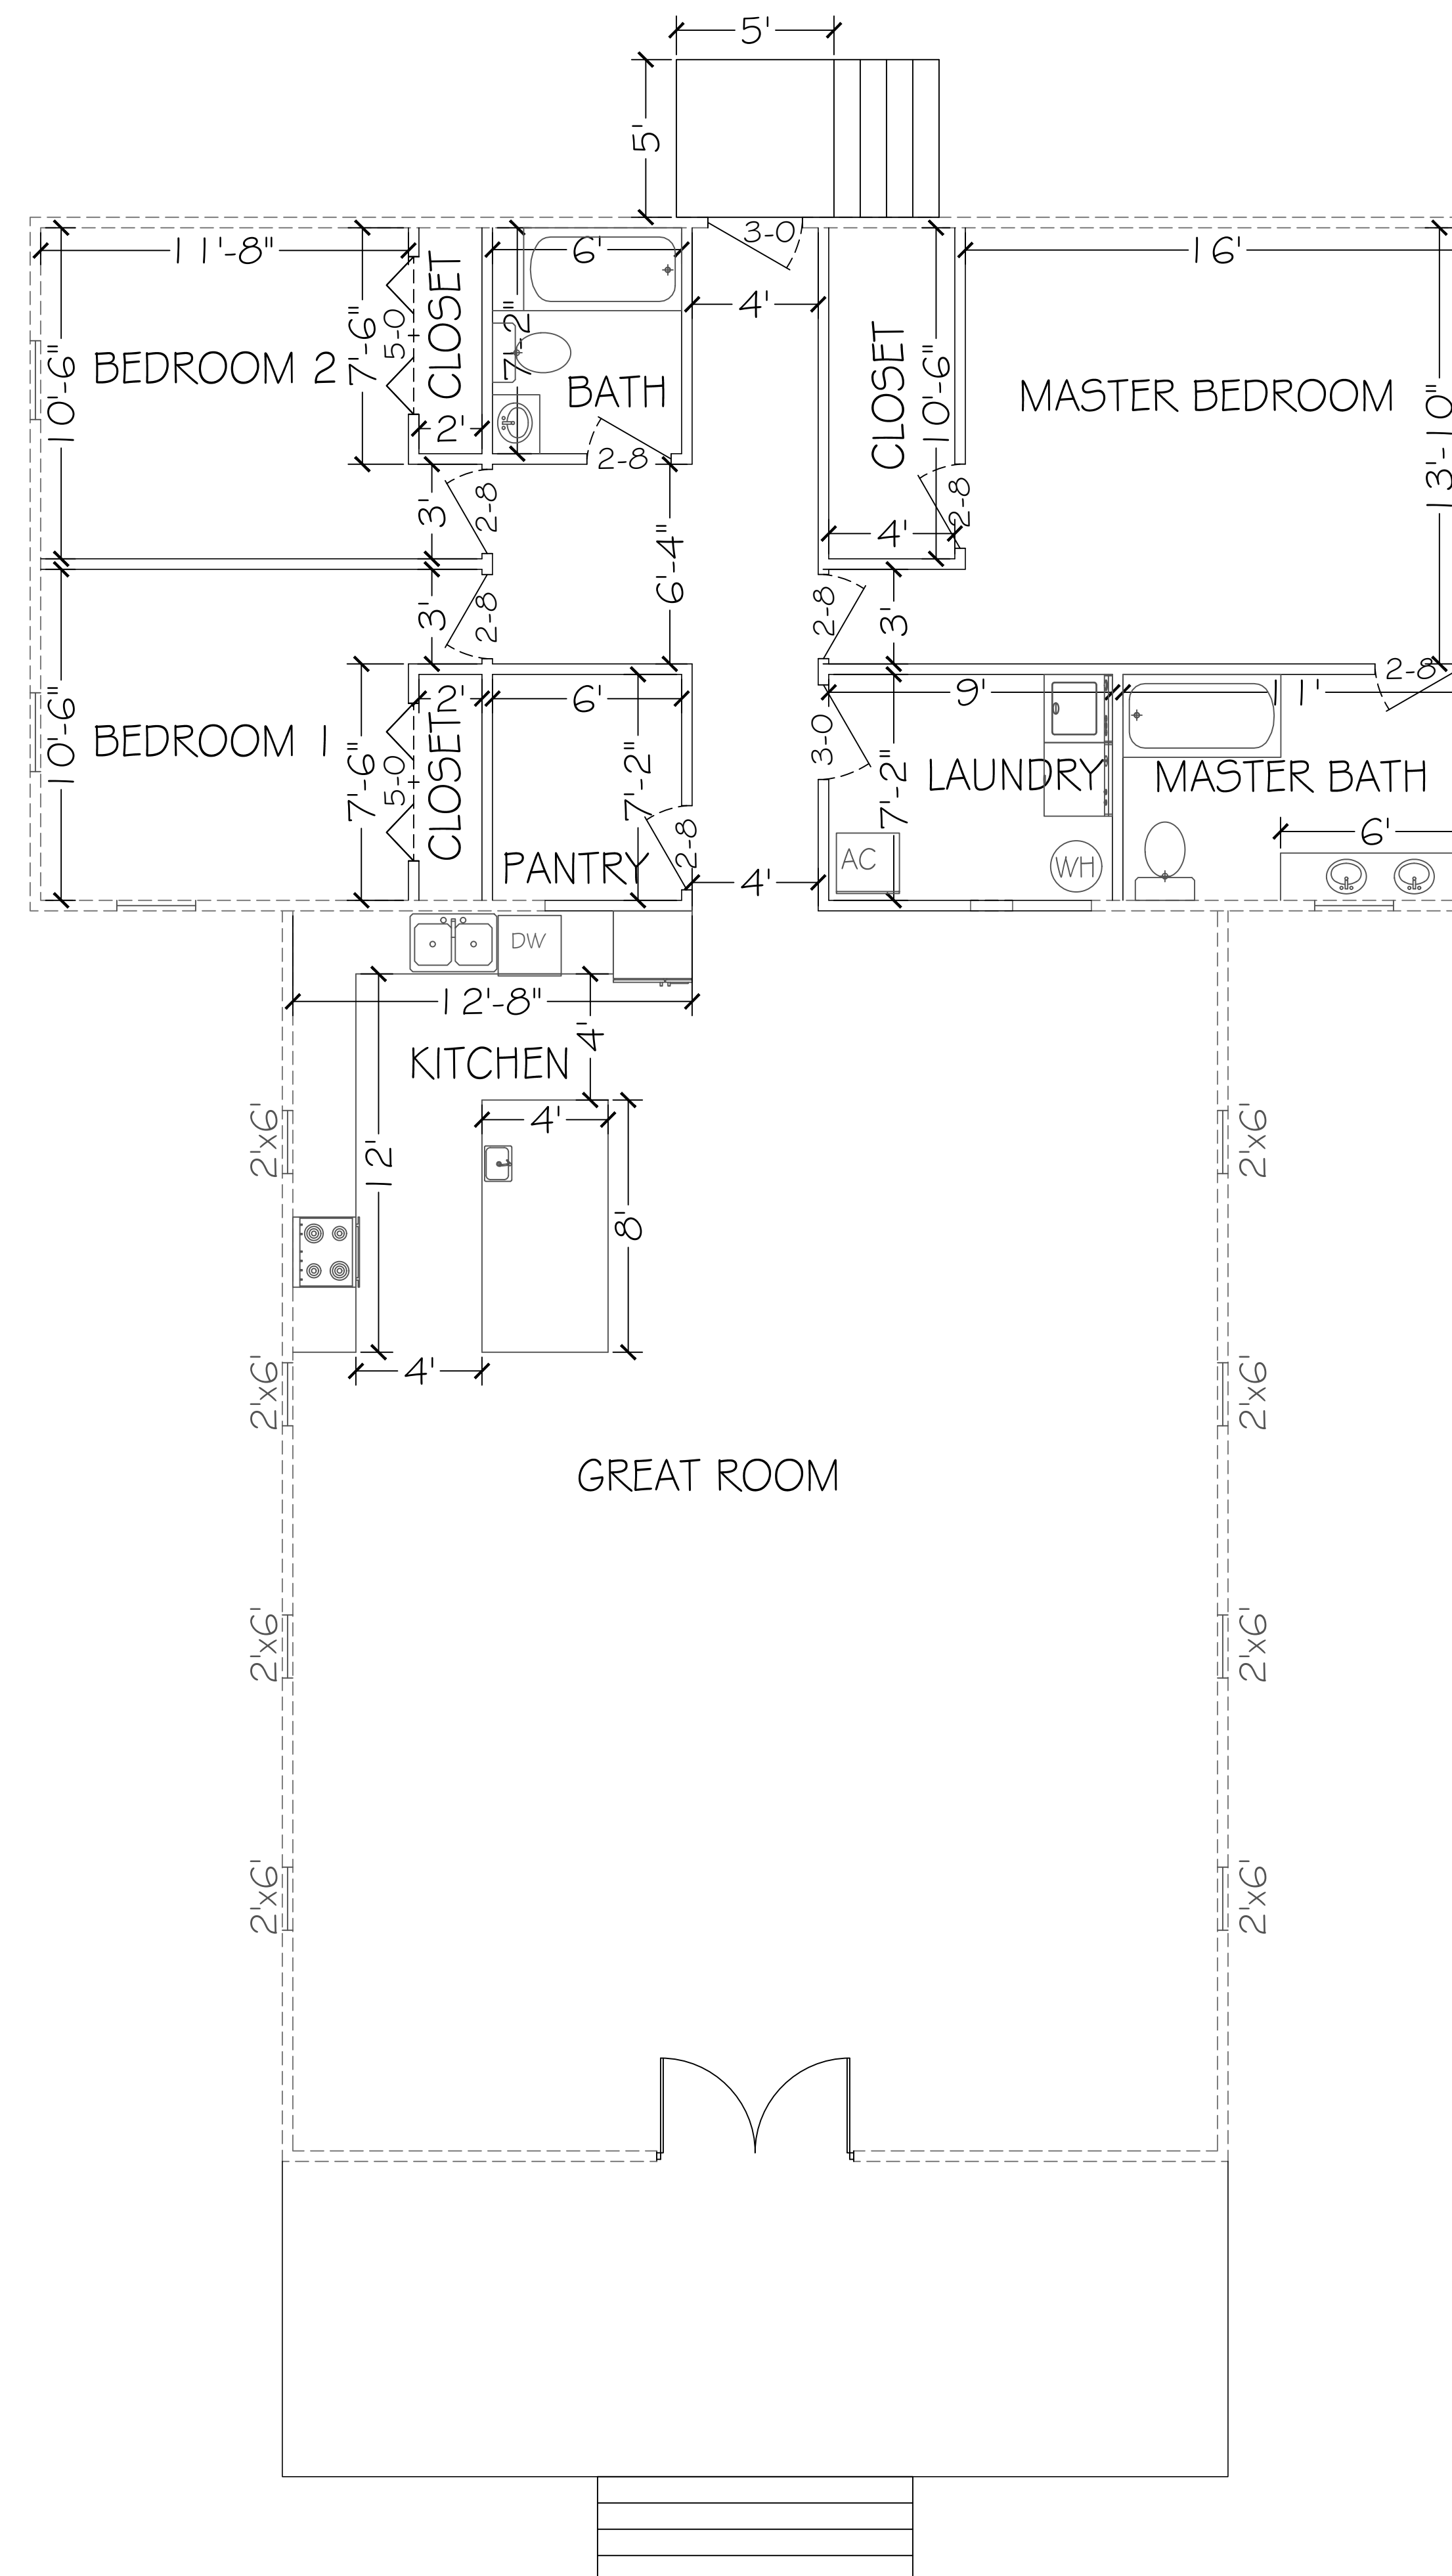

SCALE: 1/4" = 1'

Digitally signed
by Carol
Chadwick
DN: c=US,
o=Florida,
dnQualifier=A014
10D0000017EB6D
924CE0005954C,
cn=Carol
Chadwick
Date: 2022.04.10
17:41:02 -04'00'

Printed copies of this document are not considered signed and sealed and the signature must be verified on any electronic copies.


PREPARED FOR
CHET & MEGAN CROFT
megcroft31@gmail.com
386.688.9665

CROFT RESIDENCE
FLOOR PLAN




PROJECT NO.	FL21241
DATE	APRIL 10, 2022
REVISION DATE	

SHEET
5-1

C:\CONSULTING\PROJECTS\2022\24-1\DWG_4100000017E86.dwg, 4/10/2022 3:29:41 PM

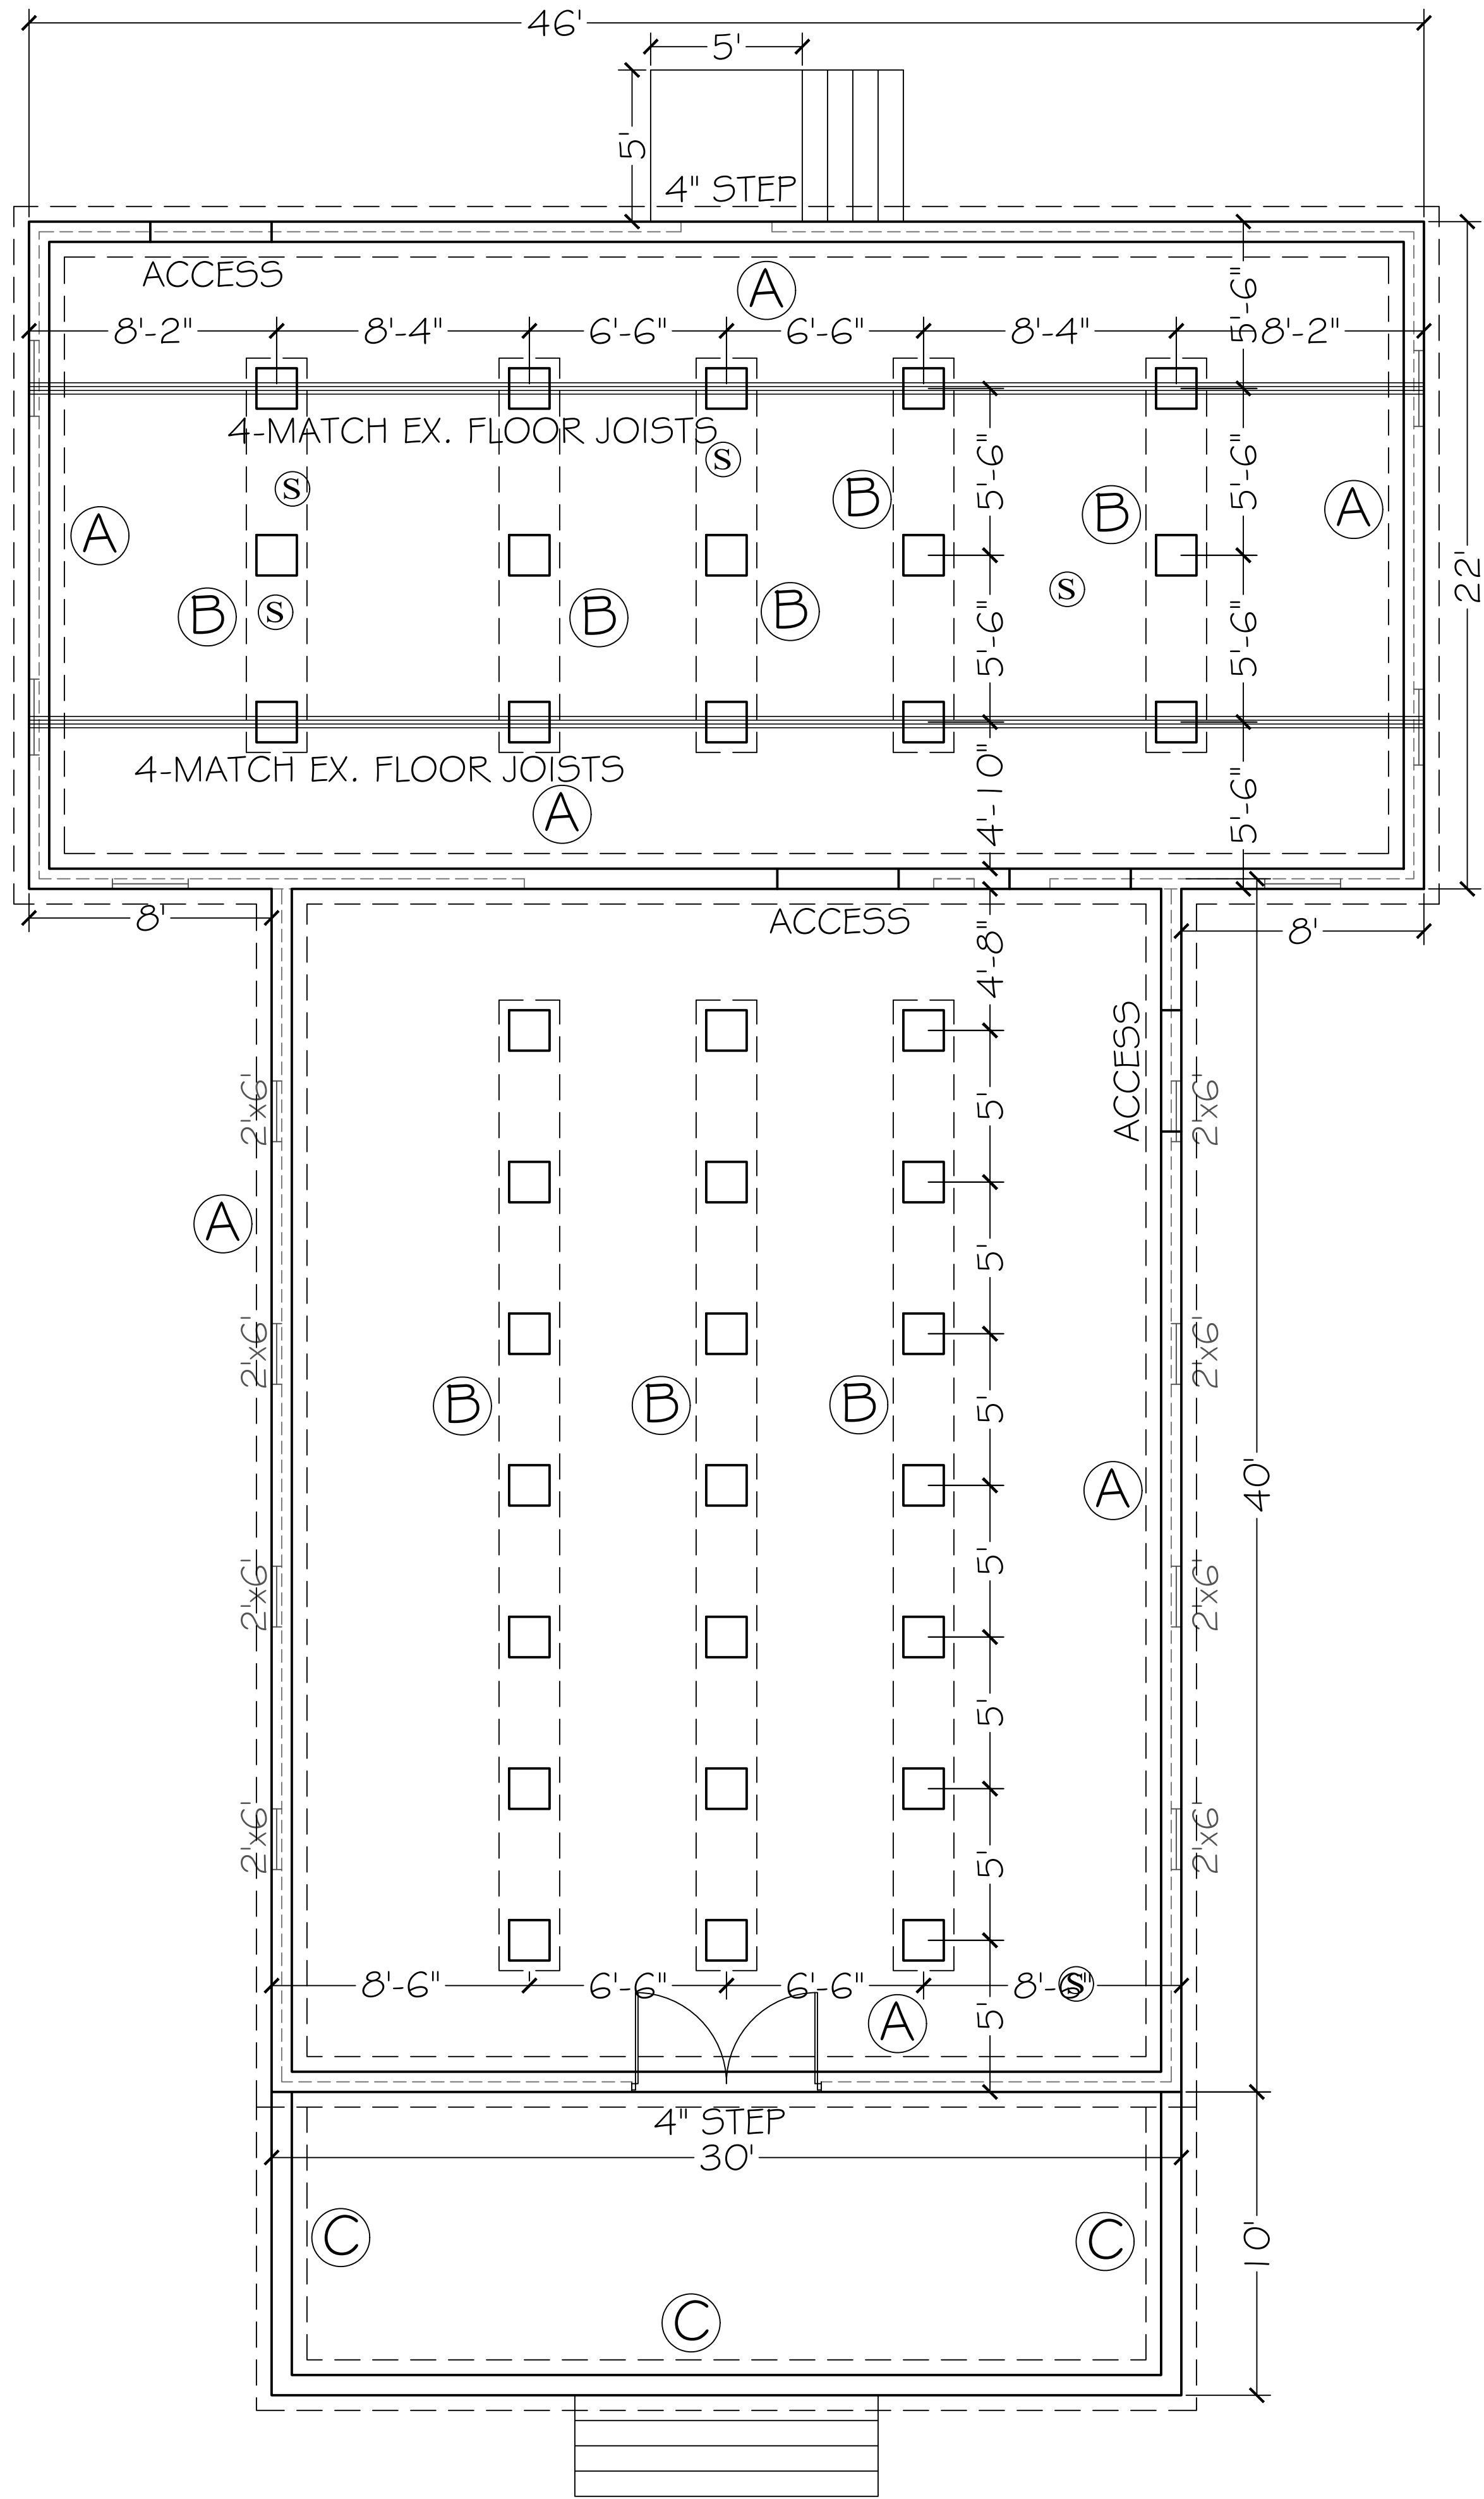

SCALE: 1/4" = 1'

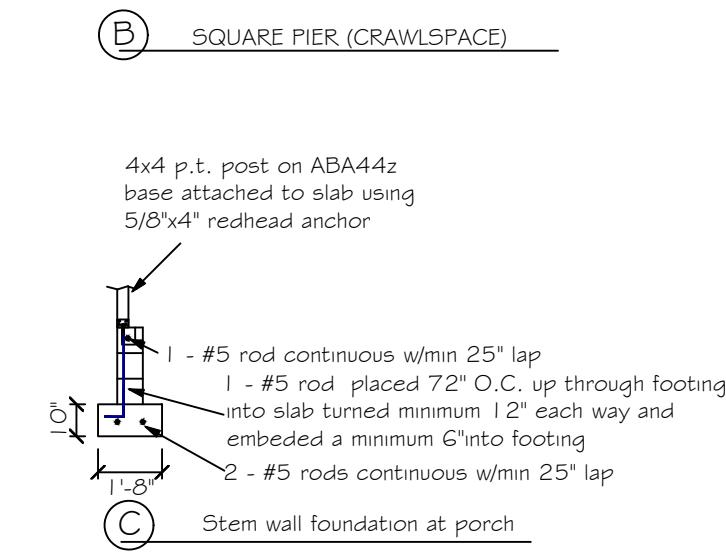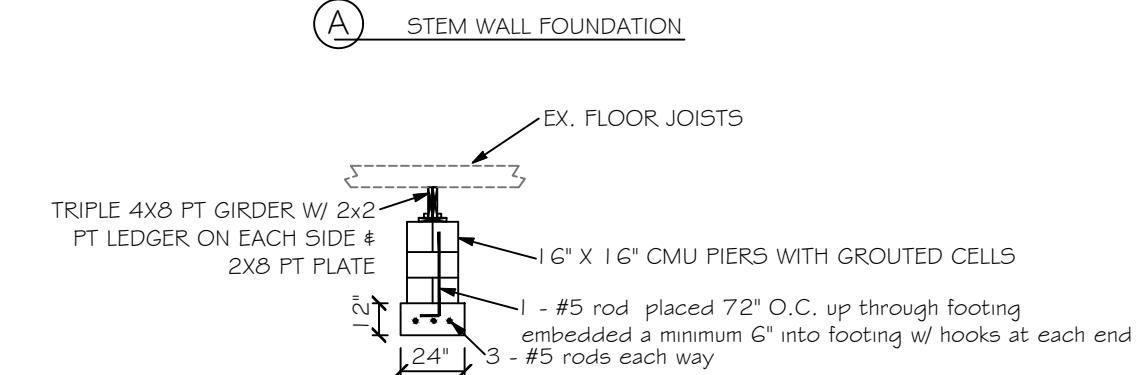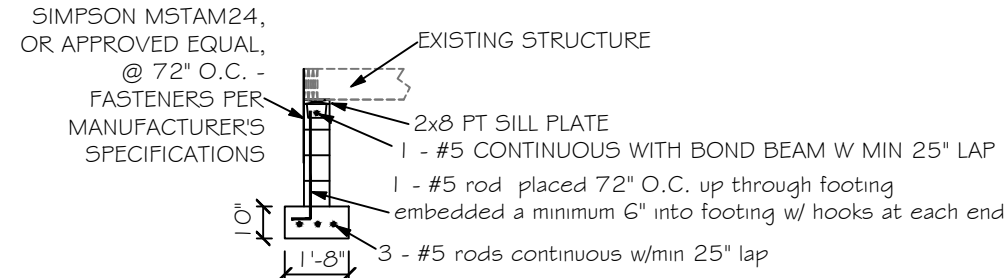

FOUNDATION NOTES

1. CRAWLSPACE SHALL HAVE 6-MIL POLY VAPOR BARRIER w/ 6" LAP'S SEALED w/ POLY TAPE OVER TERMITE-TREATED SOIL.
2. BOTTOM OF EXTERIOR FOOTINGS SHALL BE A MINIMUM OF 12" BELOW UNDISTURBED SOIL OR ENGINEERED FILL PER FBC-RES. SECTION R403.1.4

NOTE:
SOIL UNDER FOOTING SHALL BE
COMPRESSED TO 2000 PSF AT
95% DENSITY. CONCRETE
STRENGTH SHALL BE 2500 PSI



Digitally signed by Carol Chadwick
DN: cn=US, o=Florida,
dnQualifier=4014100000017E86,
D924CE005954C, cn=Carol
Chadwick
Date: 2022.04.10 17:41:43 -0400


Printed copies of the documents are not considered
valid and voided and the signature must be verified
on any electronic copies.

PROJECT NO. H2(24)		CROFT RESIDENCE		PREPARED FOR		CROFT MEGAN CROFT		CITY OF GREENWOOD	
DATE APRIL 10, 2022		FOUNDATION PLAN		MEGAN CROFT		megan@131@gmail.com		CITY OF GREENWOOD	
DESIGNER				356.608.9665				CITY OF GREENWOOD	
PERSON/MAIL								CITY OF GREENWOOD	
SHEET 5-2								CITY OF GREENWOOD	
								CITY OF GREENWOOD	
								CITY OF GREENWOOD	
						</			

C:\CONSULTING\PROJECTS\RESIDENCE\DWG\24-CROFT\RESIDENCE\24-15-24.dwg, 4/10/2022 2:50:17 PM

LEGEND

-  DUPLEX FLOOR RECEPTACLE
-  DUPLEX WALL RECEPTACLE
-  GFI DUPLEX WALL RECEPTACLE
-  SPST WALL SWITCH
-  LIGHT (BATHROOM SHALL HAVE FAN)
-  PENDENT LIGHT
-  UNDER-CABINET LIGHT
-  120V SMOKE DETECTOR
-  AIR HANDLER
-  CEILING FAN

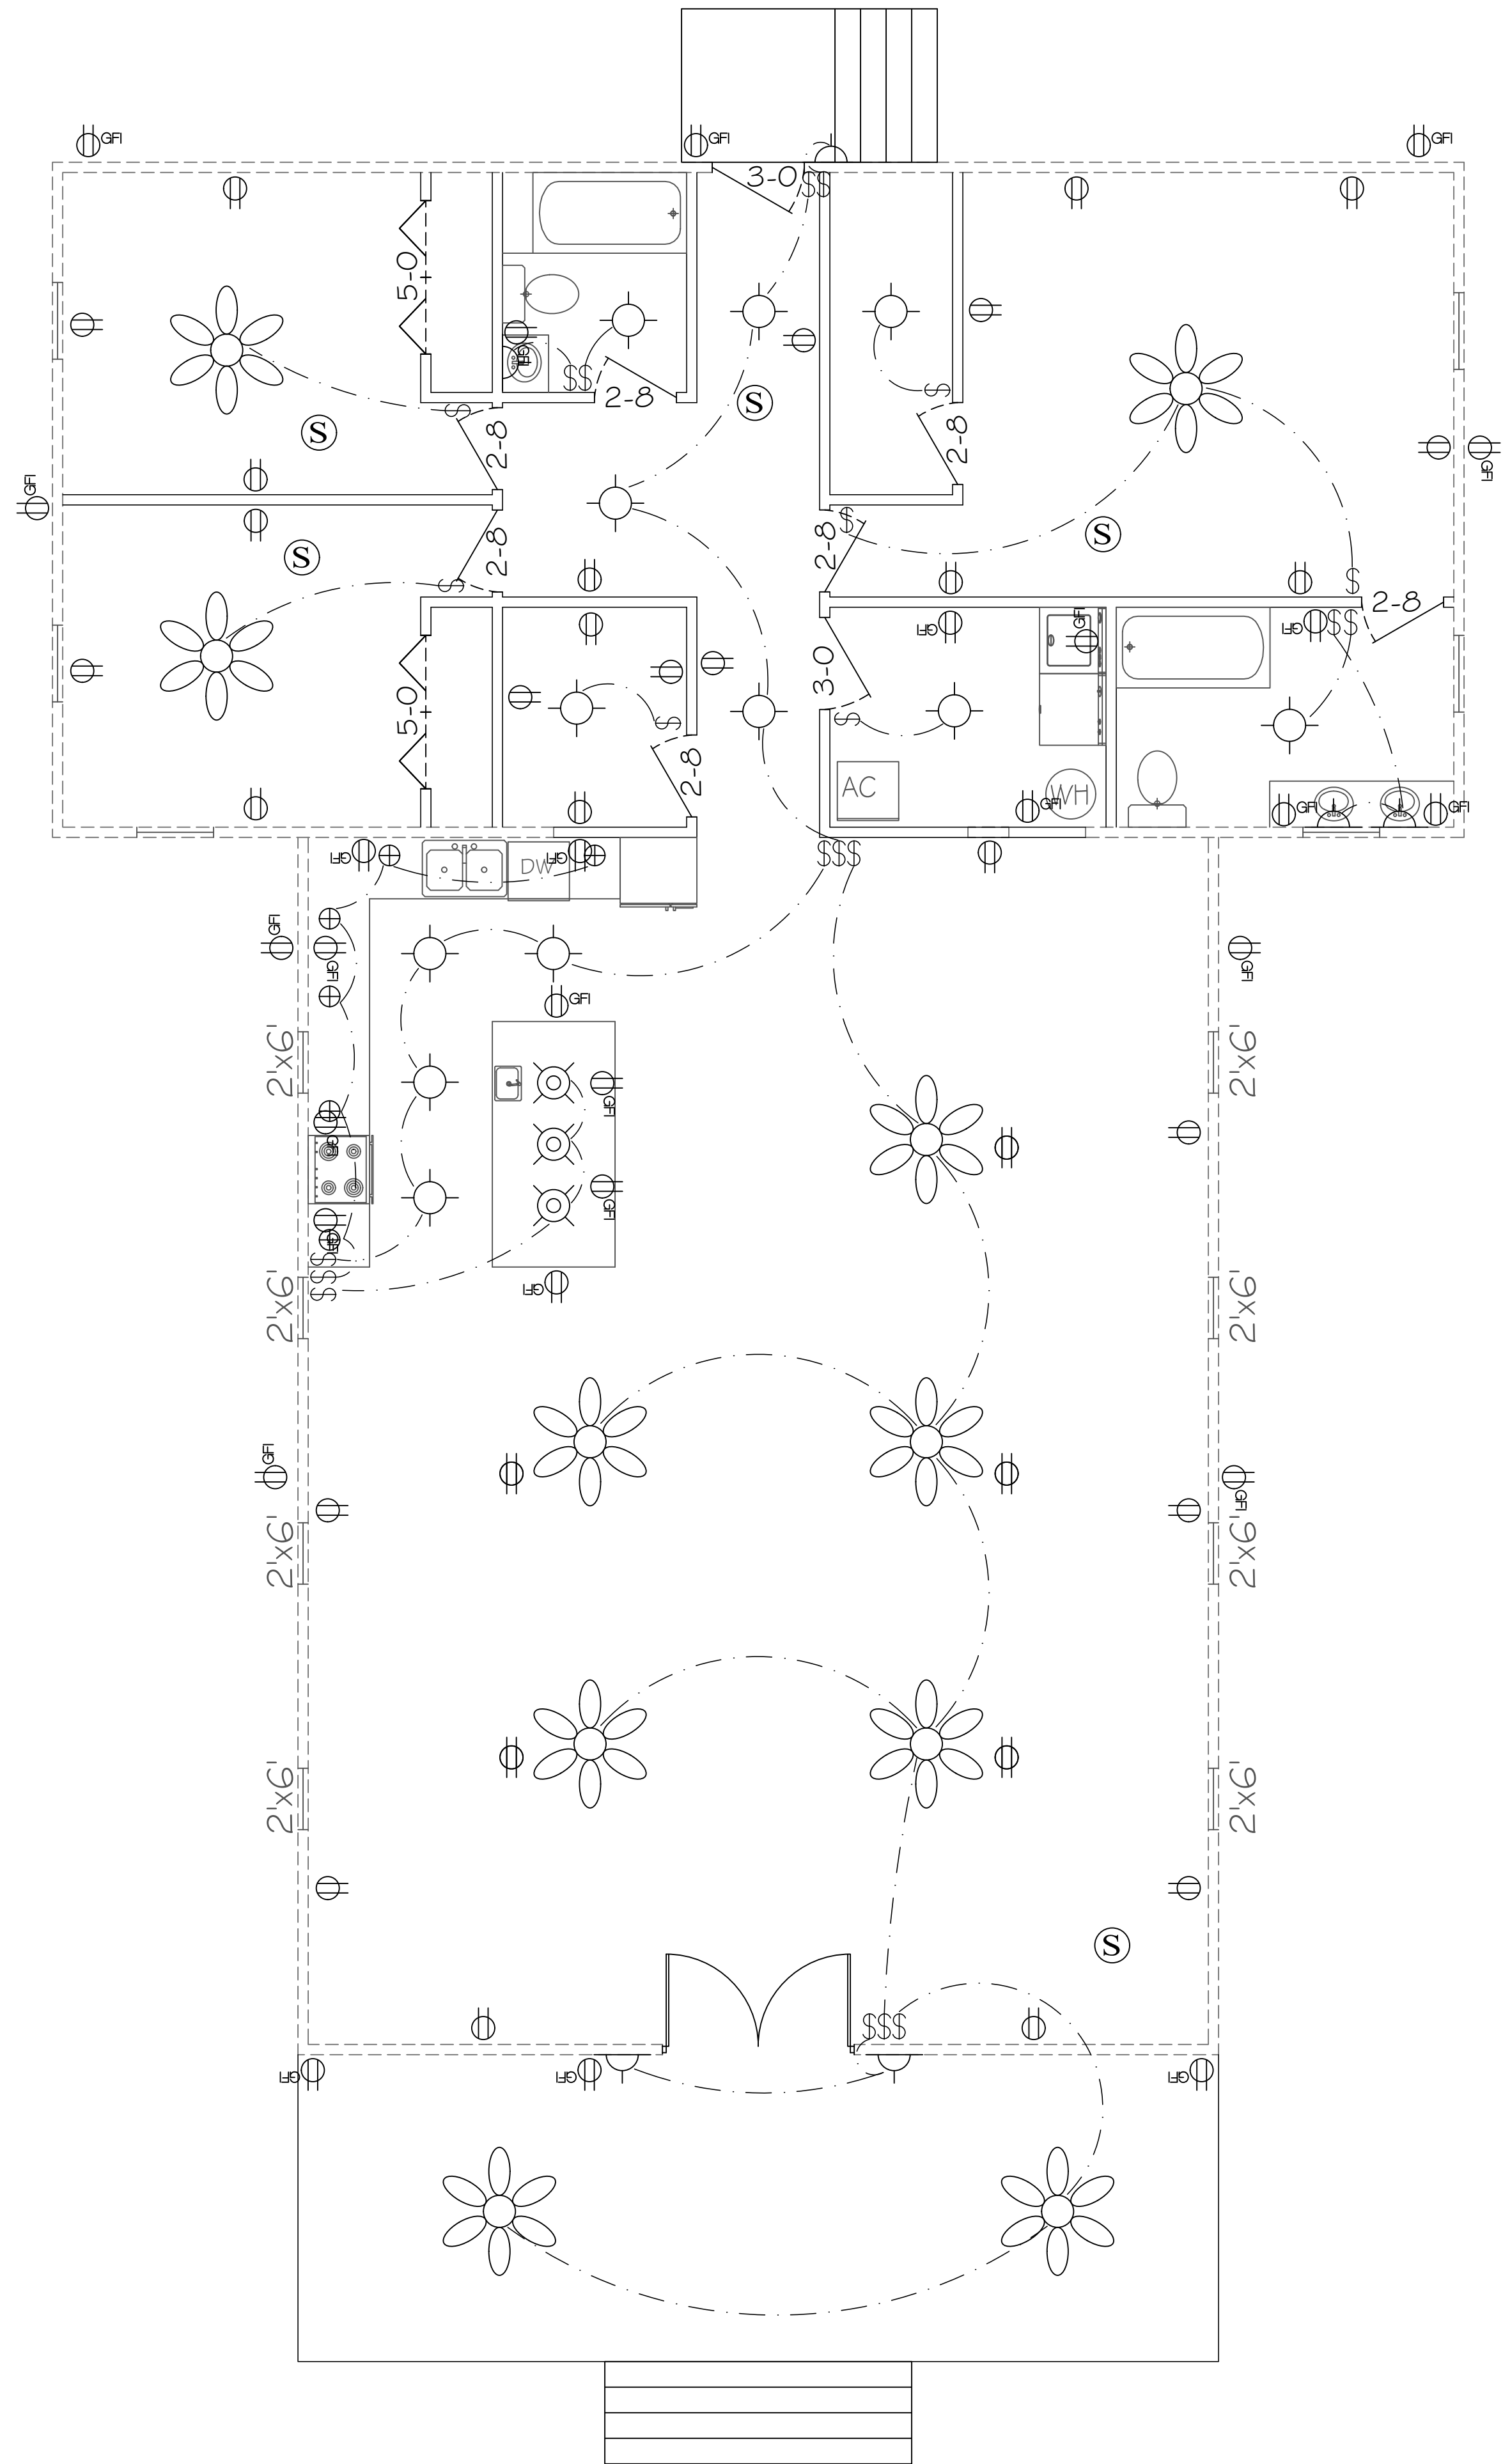

ALL ELECTRICAL TO BE INSTALLED CURRENT NEC CODE.

1. PROVIDE INTERIOR SWITCH AND EXTERIOR LIGHT IN THE VICINITY OF DOORS.
2. PROVIDE RECEPTACLE OUTLET 6' FROM OPENINGS, ENDS OF WALL, AND 6' ON CENTER
3. PROVIDE AN OUTSIDE GFI, WATER PROTECTED RECEPTACLE OUTLET NEAR EGRESS DOORS AT AIR CONDENSER UNIT, AND NEAR GARAGE DOOR OPENING.
4. BATHROOM OUTLETS TO BE GFCI WITH A SEPARATE 20 AMPS CIRCUIT.
5. PROVIDE SMOKE DETECTOR AS BY BLDG CODE, IN THE BEDROOMS AND HALLWAYS WITHIN 10' SERVING SUCH ROOMS.
6. ALL BRANCH CIRCUITS THAT SUPPLY 125-VOLT, SINGLE PHASE 15 AND 20 AMPERE OUTLETS INSTALLED IN DWELLING UNIT SHALL BE PROTECTED BY AN ARC-FAULT CIRCUIT INTERRUPTER LISTED TO PROVIDE PROTECTION OF THE ENTIRE BRANCH CIRCUIT.
7. LIGHT FIXTURE IN CLOTHES CLOSET SHALL BE SURFACE-MOUNTED INCANDESCENT FIXTURE WITH COMPLETELY ENCLOSED LAMP ON THE WALL ABOVE DOOR OR ON CEILING WITH MIN 12" CLEAR TO STORAGE AREA.
8. FLUORESCENT GENERAL LIGHTING IS REQUIRED IN BATHROOM AND KITCHEN A 40 LUMENS PER WATT EFFICIENCY LAMP IS REQUIRED
9. LIGHT FIXTURES IN TUB OR SHOWER ENCLOSURES MUST HAVE LABEL STATING "SUITABLE FOR DAMP LOCATIONS"
10. RECESSED CEILING FIXTURES MUST BE IC RATED
11. ALL RECEPTACLES AT KITCHEN COUNTER SHALL BE GFCI. PROVIDE TWO MINIMUM SEPARATE 20-AMP CIRCUITS TO KITCHEN APPLIANCES
12. EACH SEPARATE KITCHEN COUNTER SPACE 12" OR WIDER SHALL HAVE A RECEPTACLE OUTLET
13. KITCHEN RECEPTACLE OUTLET SHALL BE INSTALLED SO THAT NO POINT ALONG THE WALL IS MORE THAN 24" FROM A RECEPTACLE OUTLET
14. ISLAND AND PENINSULA COUNTER TOPS 12" OR WIDER SHALL HAVE AT LEAST ONE RECEPTACLE OUTLET FOR EACH 4' OF COUNTER TOP.
15. NOT LESS THAN 75% OF THE LAMPS IN PERMANENTLY INSTALLED LIGHTING FIXTURES SHALL BE HIGH-EFFICACY LAMPS OR NOT LESS THAN 75% OF THE PERMANENTLY INSTALLED LIGHTING FIXTURES SHALL CONTAIN ONLY HIGH-EFFICACY LAMPS.
16. ALL CIRCUITS IN GARAGE AREA TO BE GFI RATED 125 VOLT SINGLE PHASE 20 AMPERE



Printed copies of the document are not considered signed and sealed and the signature must be verified on any electronic copies.

CROFT RESIDENCE ELECTRIC PLAN	
DATE	4/10/2022
BY	CHADWICK
CHECKED BY	CHADWICK
APPROVED BY	CHADWICK
PROJECT NO.	24-15-24
CLIENT	CHADWICK
DESIGNER	CHADWICK
DATE	4/10/2022
BY	CHADWICK
CHECKED BY	CHADWICK
APPROVED BY	CHADWICK
PROJECT NO.	24-15-24
CLIENT	CHADWICK
DESIGNER	CHADWICK
PROJECT NO.	24-15-24
CLIENT	CHADWICK
DESIGNER	CHADWICK
DATE	4/10/2022
BY	CHADWICK
CHECKED BY	CHADWICK
APPROVED BY	CHADWICK
PROJECT NO.	24-15-24
CLIENT	CHADWICK
DES	