


REVISIONS	

**SOFTPLAN**  
MECHANICAL PLAN SOFTWARE

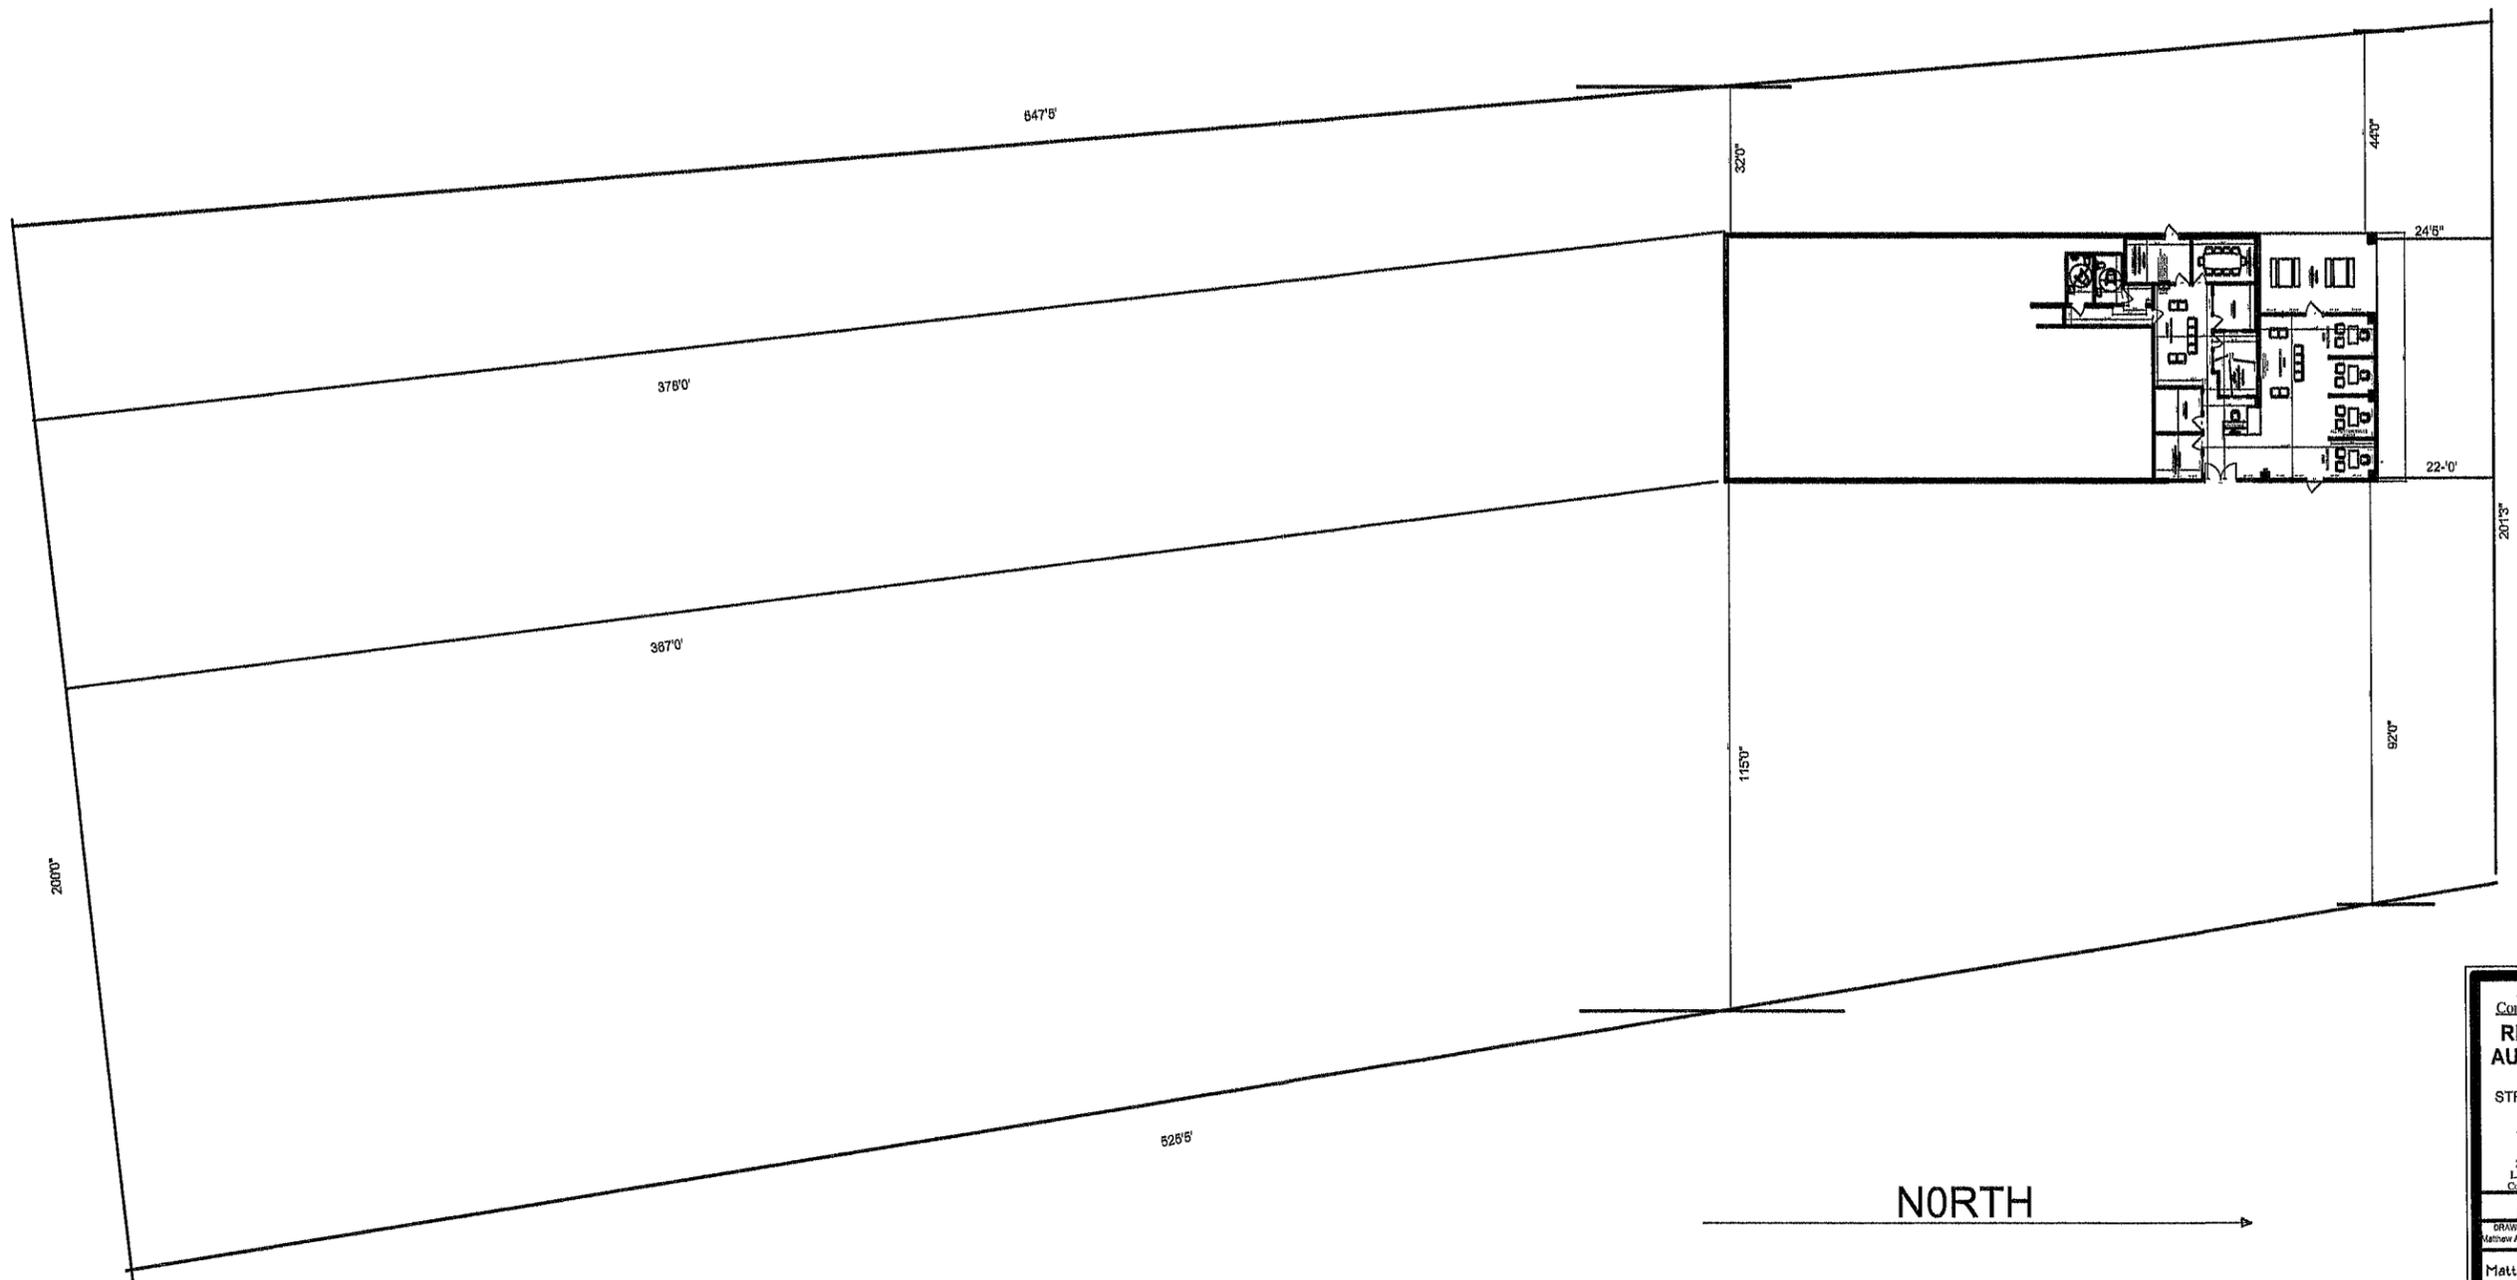

**ERKINGER**  
 Construction Group

**RIGHTWAY**  
**AUTOMOTIVE**

JENNIFER  
 STRICKLAND LLC

PROPERTY ID:  
 36-35-16-02624-000

ADDRESS:  
 2310 W US HWY 90  
 LAKE CITY FL 32024  
 Columbia County, Florida

PRINTED DATE:  
 March 19, 2014

DRAWN BY: Matthew A. Erkinger	CHECKED BY:
DESIGNED BY: Matthew A. Erkinger	
FINALS DATE:	
JOB NUMBER:	
DRAWING NUMBER:	

**COVER PLOT**  
 OF 4 SHEETS