


58

NW Bridgewater Terrace

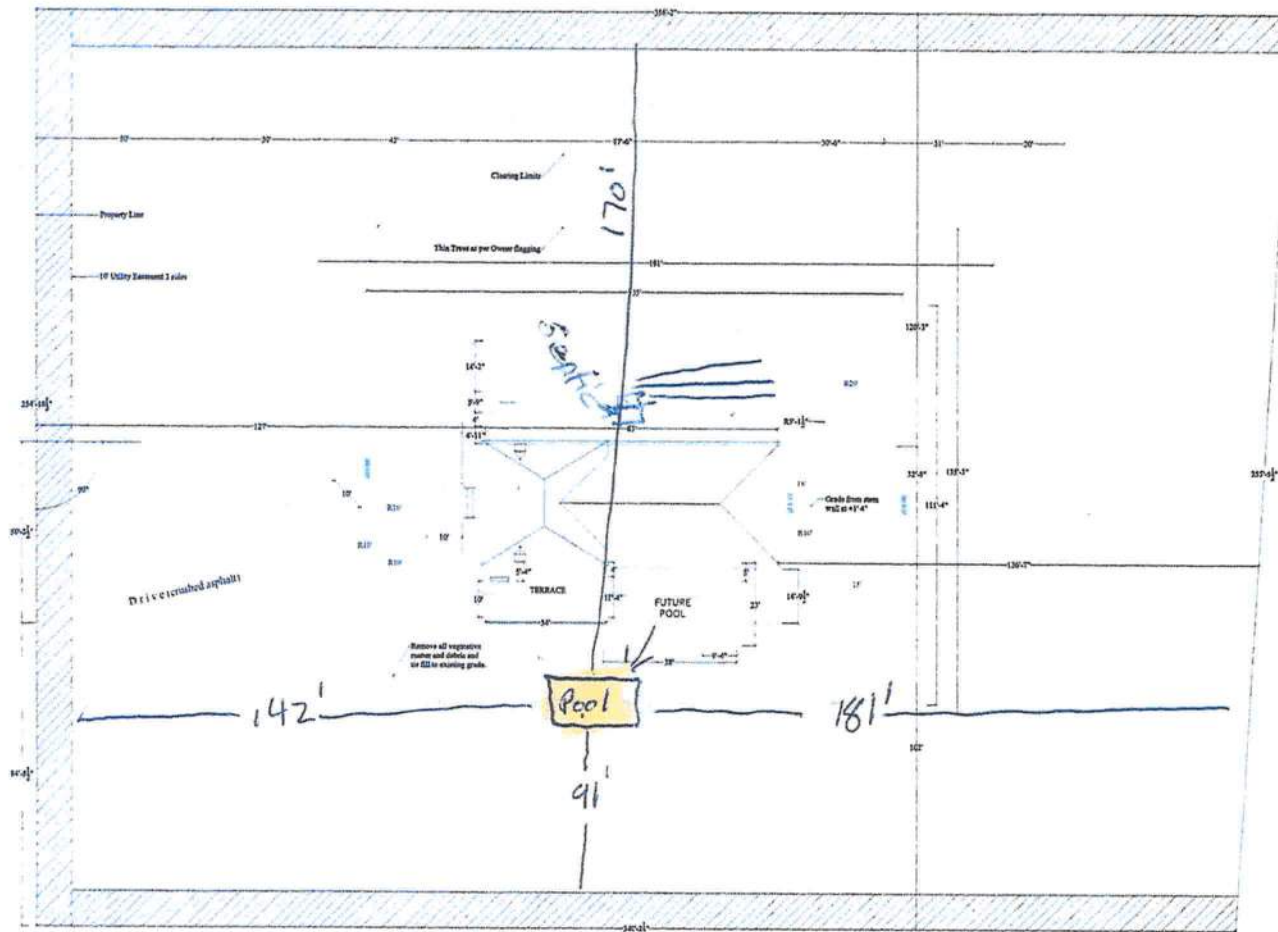


SITE PLAN

Directions...

From downtown Lake City, head West on Duval St (US 90). Turn North onto NW Lake Jeffery Rd. Go 3 miles and turn right onto NW Bridgewater Terrace. Lot 14 is near the far end of NW Bridgewater Terrace on the right.

SITE LOCATION MAP

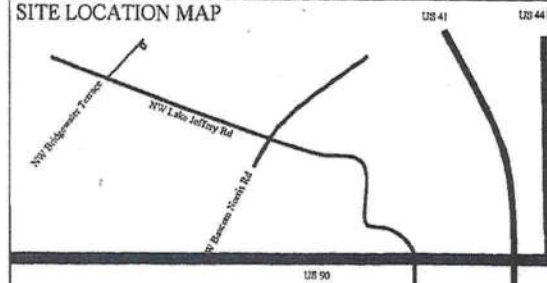

Paul and Jodi Brown Residence
Lot #14, Cobblestone 1, Unit 1
Columbia County, Florida

No.	Revision/Issue	Date

Drawn by John Howard		C1
Date 9/6/17		
Scale 1/8" = 1'		