


Record Search Search Results Parcel Details GIS Map

1"=80'

SCALE

PAN BOX FULL INFO MOVER DIST SAVE PRINT

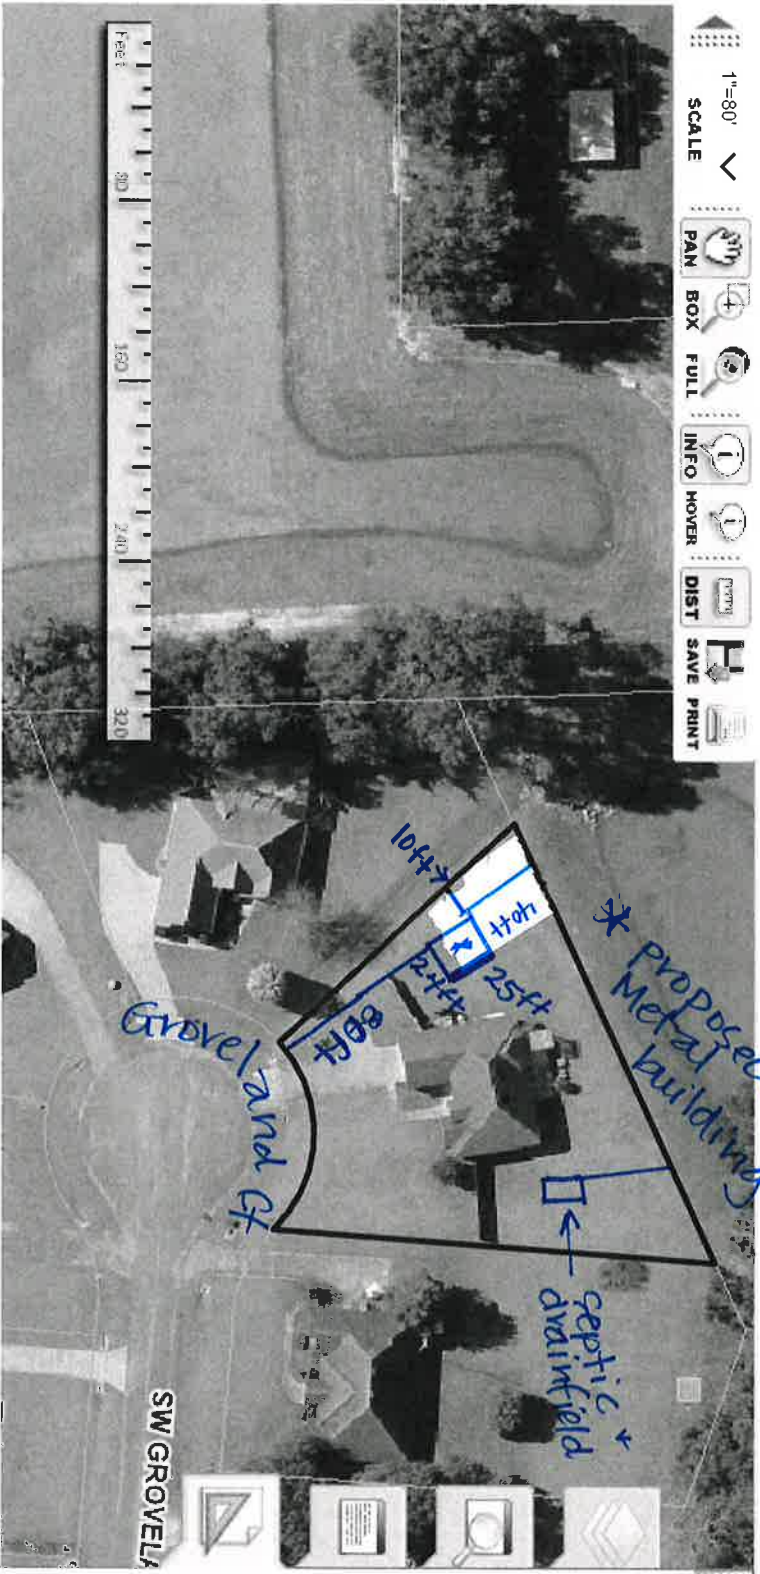

Tools

MEASURE OUTPUT

double-click or <shift>click to close polygon

Current Segment:

Nan ft

> 211.6

Nan mi

> S58d23'33.0W

Running Length:

0 ft

0 mi

Estimated Perimeter:

25.53 ft

0 mi

Estimated Area:

Nan sqft

Nan sqmi

Nan ac

Traverse Report: (show: DD | KML)

<< Reset Measure Tool

DISCLAIMER: All measurements and calculations are approximations and shall not be used in any legal documents.

- For Certified maps and dimensions please contact the Property Appraiser's office.

M. Parsell
Site Plan
§ 3. Seuer