


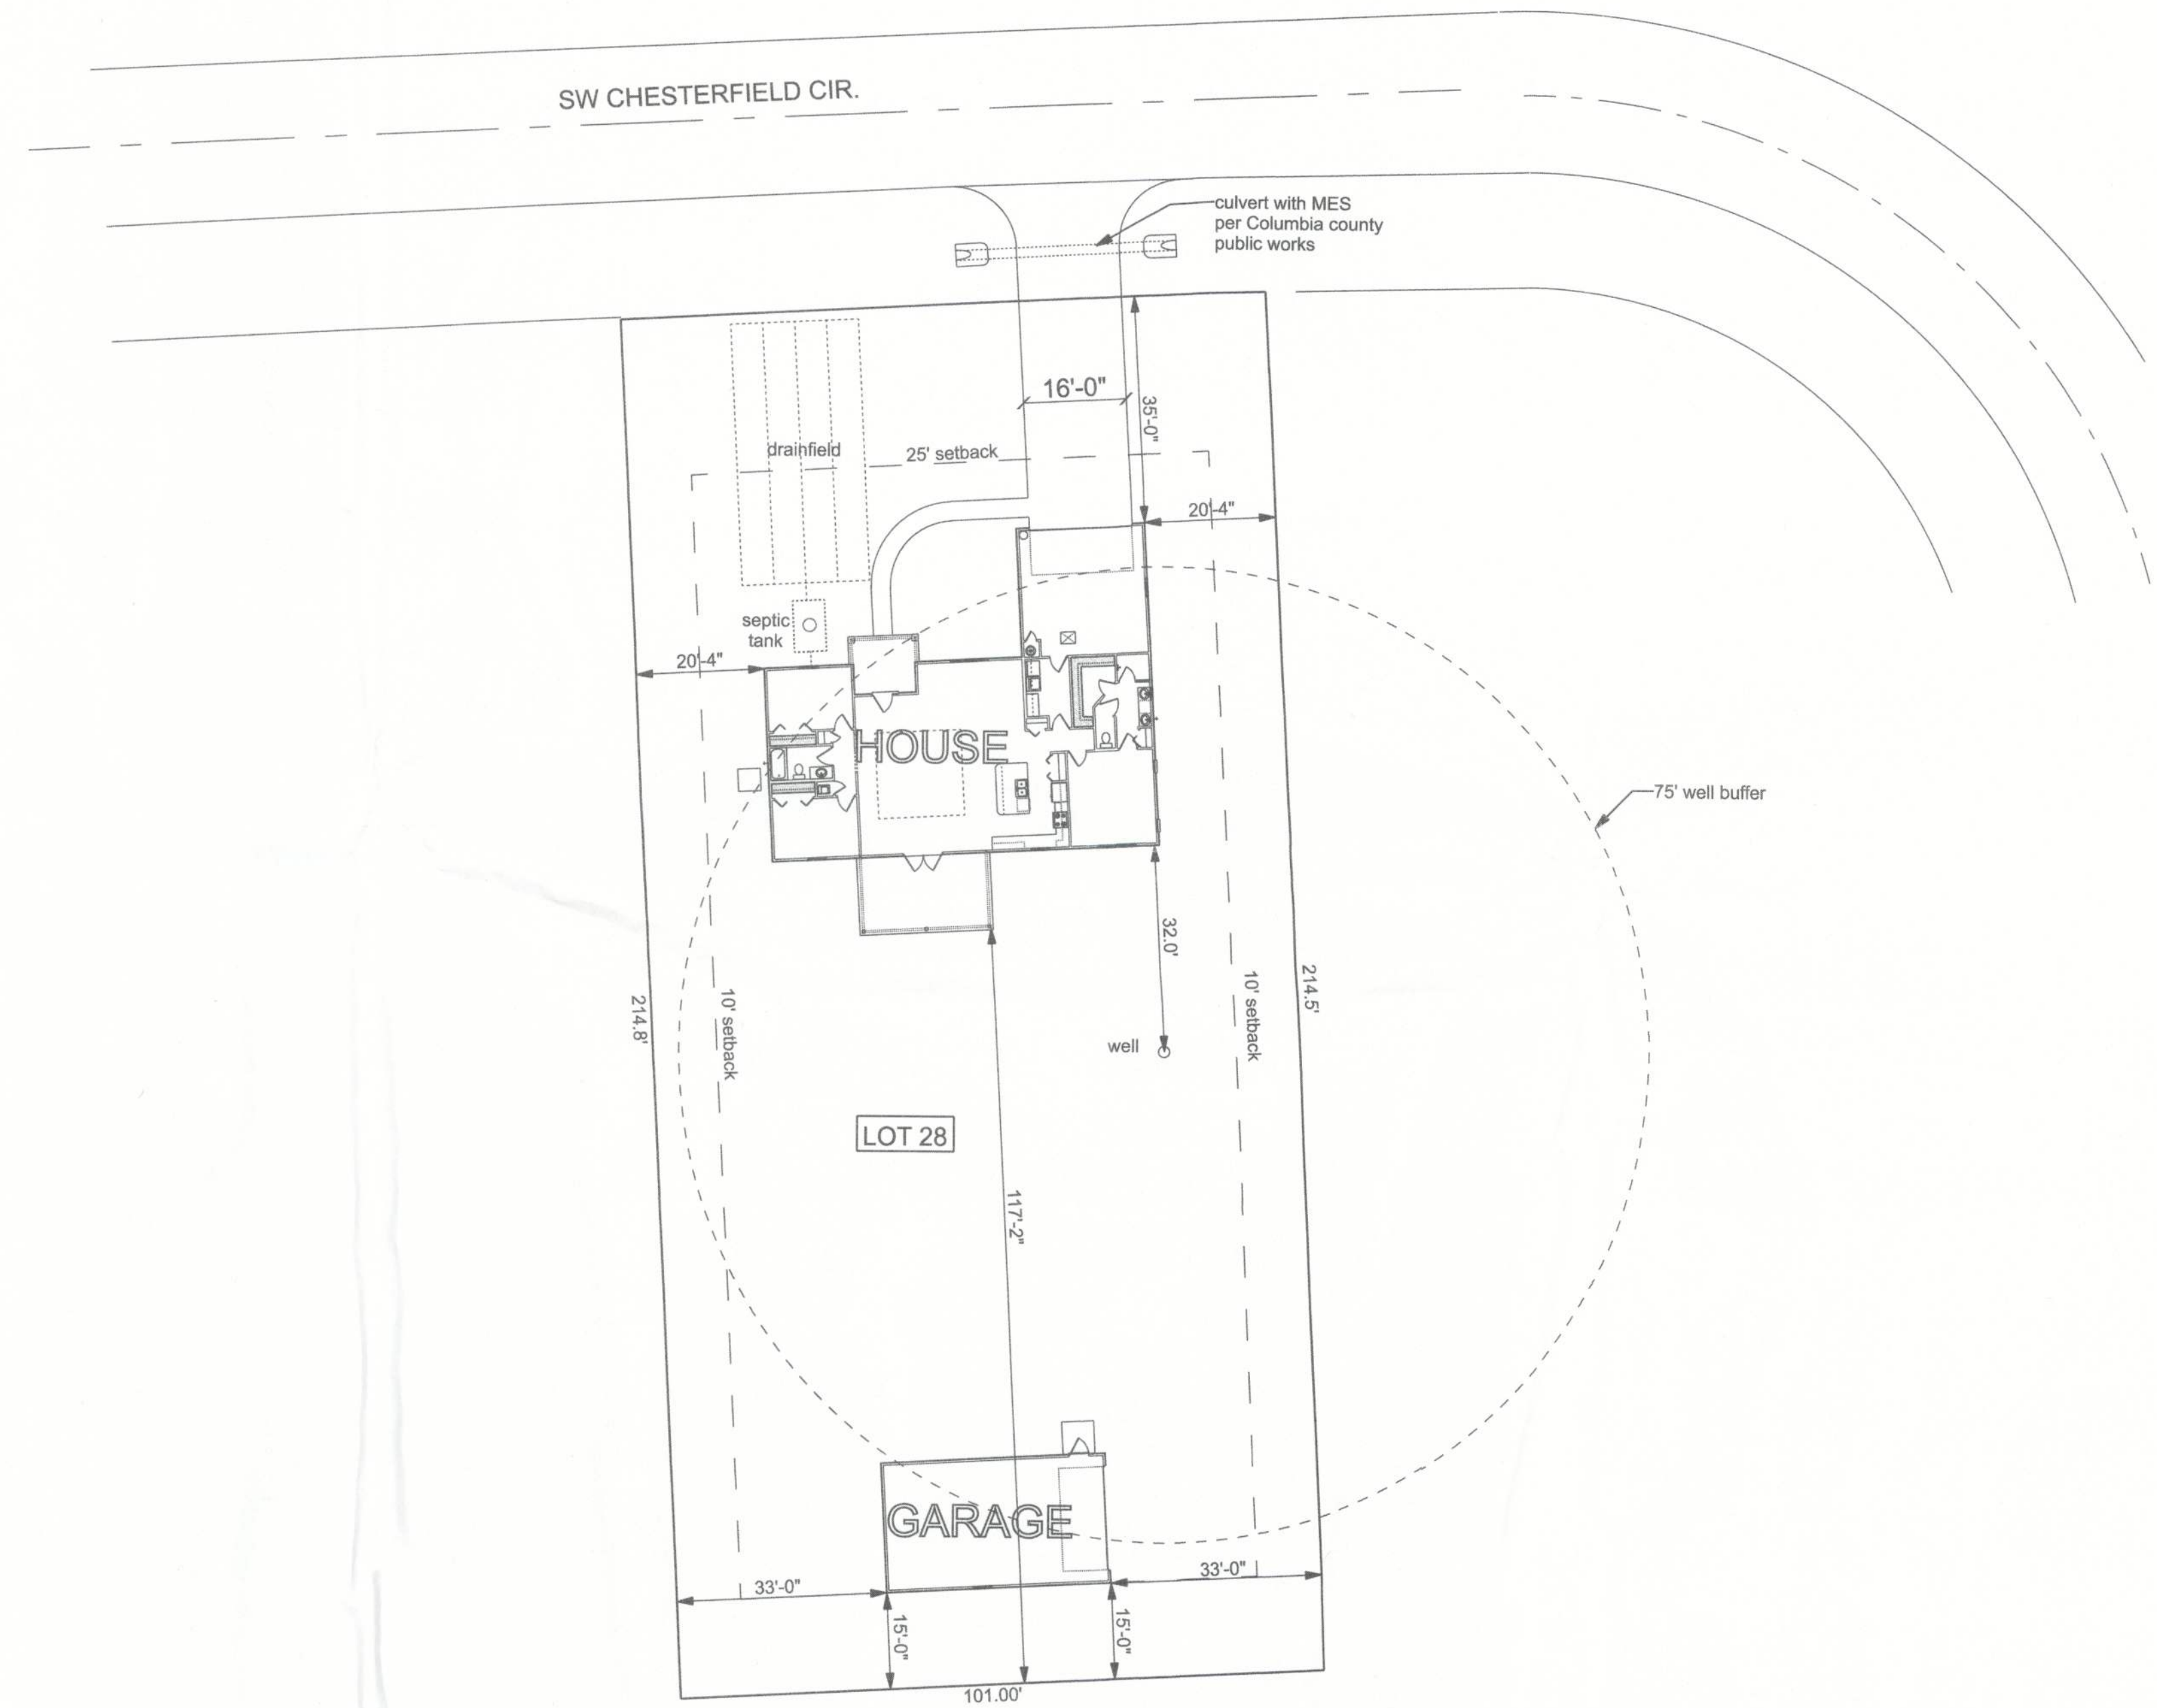

DESCRIPTION
LOT 28, CROSSWINDS SUBDIVISION

SITE DATA

ZONING RSF-2
MINIMUM LOT SIZE: 20,000 sf
FRONT/SIDE/REAR SETBACKS: 25/10/15
FLOOD ZONE: ZONE "X"



FIELDS RESIDENCE SITE PLAN

P.O. BOX 3271
ST. AUGUSTINE, FL. 32085
(386) 965-0644
C.O.A. # 33259



DATE 11/27/23
DRAWN BY W.H.F.
APPROVED W.H.F.

REVISIONS

SHEET A-2
OF 11

PROJECT NO.
23.R055

