



STATE OF FLORIDA
DEPARTMENT OF HEALTH
ONSITE SEWAGE TREATMENT AND DISPOSAL
SYSTEM
APPLICATION FOR CONSTRUCTION PERMIT

PERMIT NO. 20-1851
DATE PAID: 1/5/21
FEE PAID: 205.00
RECEIPT #: 1610885

APPLICATION FOR:

☐ New System ☒ Modification Existing System ☐ Holding Tank ☐ Innovative
☐ Repair ☐ Abandonment ☐ Temporary ☐

APPLICANT: Wesley CaldwellAGENT: Tommy JonesTELEPHONE: 352-221-4473MAILING ADDRESS: 1490 NE 130th St. Trenton, FL. 32693

TO BE COMPLETED BY APPLICANT OR APPLICANT'S AUTHORIZED AGENT. SYSTEMS MUST BE CONSTRUCTED BY A PERSON LICENSED PURSUANT TO 489.105(3)(m) OR 489.552, FLORIDA STATUTES. IT IS THE APPLICANT'S RESPONSIBILITY TO PROVIDE DOCUMENTATION OF THE DATE THE LOT WAS CREATED OR PLATTED (MM/DD/YY) IF REQUESTING CONSIDERATION OF STATUTORY GRANDFATHER PROVISIONS.

PROPERTY INFORMATION

LOT: 170+171 BLOCK: _____ SUBDIVISION: Three River Estates Unit 18 PLATTED: _____

PROPERTY ID #: 00-00-00-01145-000 ZONING: _____ I/M OR EQUIVALENT: ☐ No ☐

PROPERTY SIZE: 1.8 ACRES WATER SUPPLY: ☒ PRIVATE PUBLIC ☐ ≤ 2000 GPD ☐ > 2000 GPD

IS SEWER AVAILABLE AS PER 381.0065, FS? ☐ No ☐ Distance to Sewer: _____ FT

PROPERTY ADDRESS: "TBD" SW Delaware Way, Fort White 32038

DIRECTIONS TO PROPERTY: 47 S, TR on Wilson Springs Rd, TR on Newark, TL on Montana, TR on Delaware, 1st + 2nd lots on R.

BUILDING INFORMATION

☒ RESIDENTIAL☐ COMMERCIAL

Unit No. Type of Establishment No. of Bedrooms Building Area Sqft Commercial/Institutional System Design Table 1, Chapter 64E-6, FAC

1 SFR 3 1590

2 _____ ORIGINAL ATTACHED

3 _____



4 _____

☐ Floor/Equipment Drains ☐ Other (Specify) _____

SIGNATURE: [Signature]DATE: 6-30-20

DH 4015, 08/09 (Obsoletes previous editions which may not be used)
Incorporated 64E-6.001, FAC

28-1051

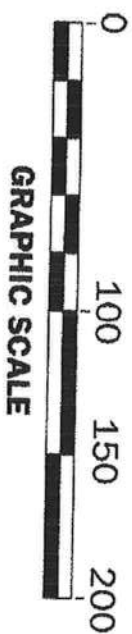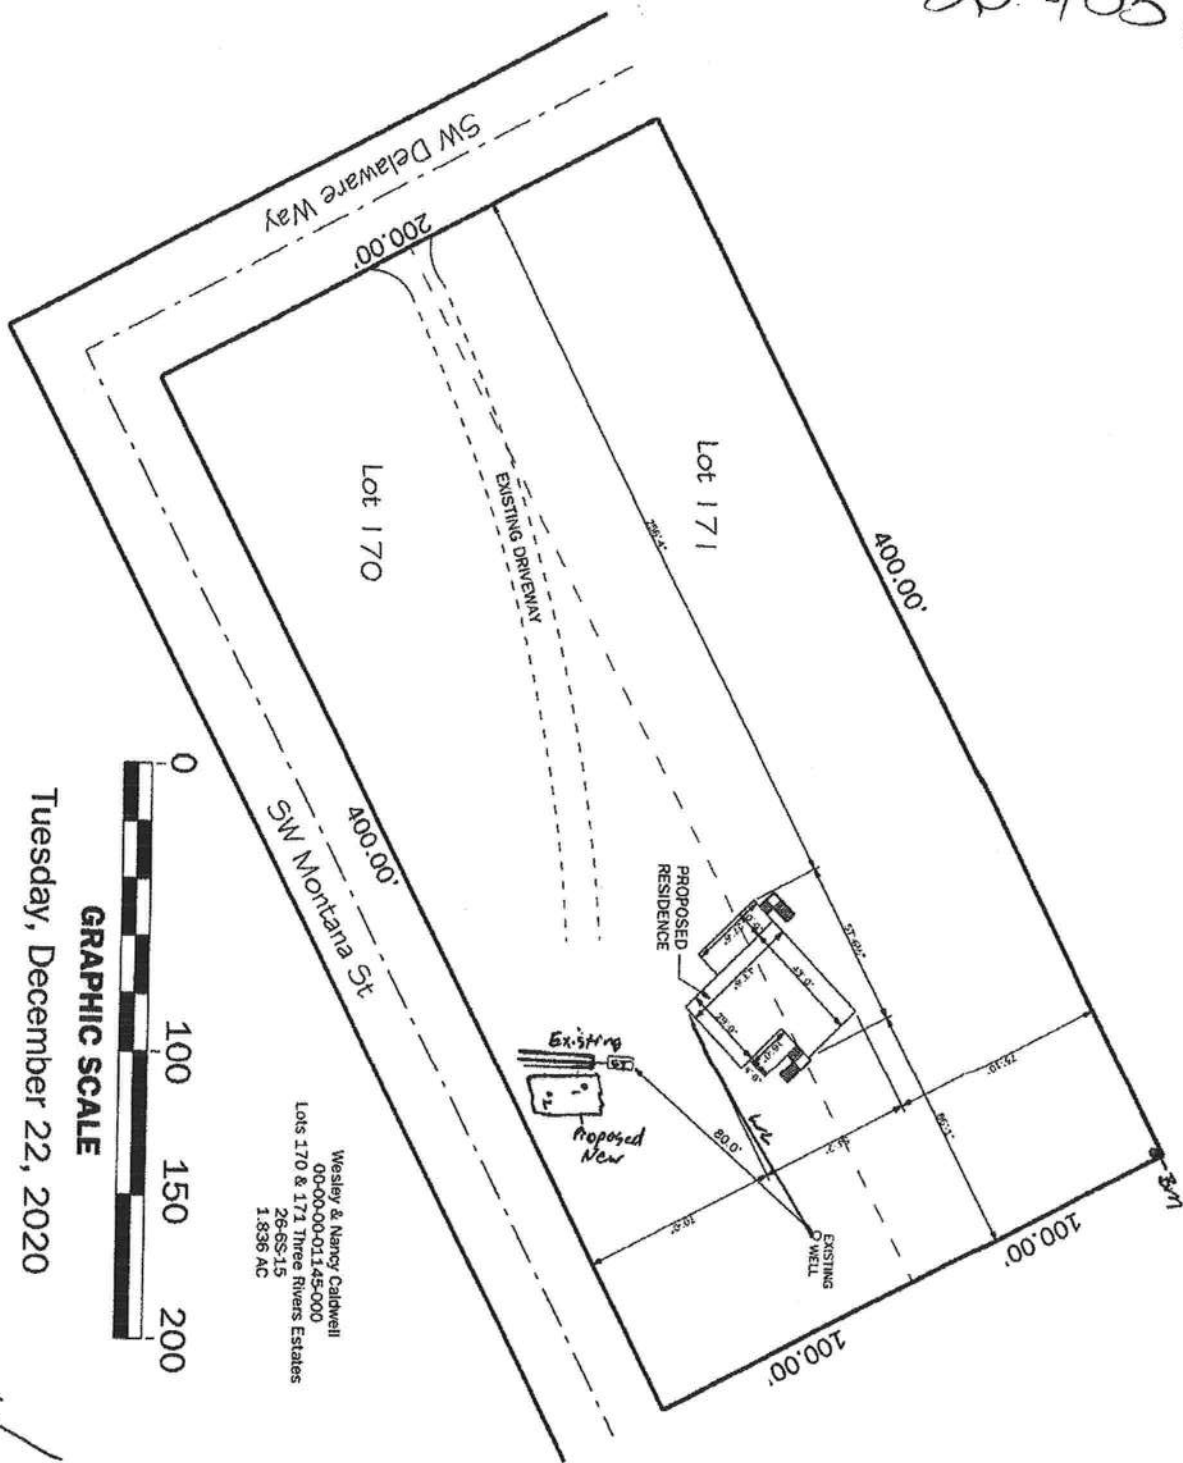

Tuesday, December 22, 2020

SITE PLAN

SCALE: 1" = 60'

Wesley & Nancy Caldwell
00-00-00-01145-000
Lots 170 & 171 Three Rivers Estates
26-6S-15
1.836 AC




APPROVED

Columbia CHD

Donna Dean
12/22/20

Original Floorplan

16

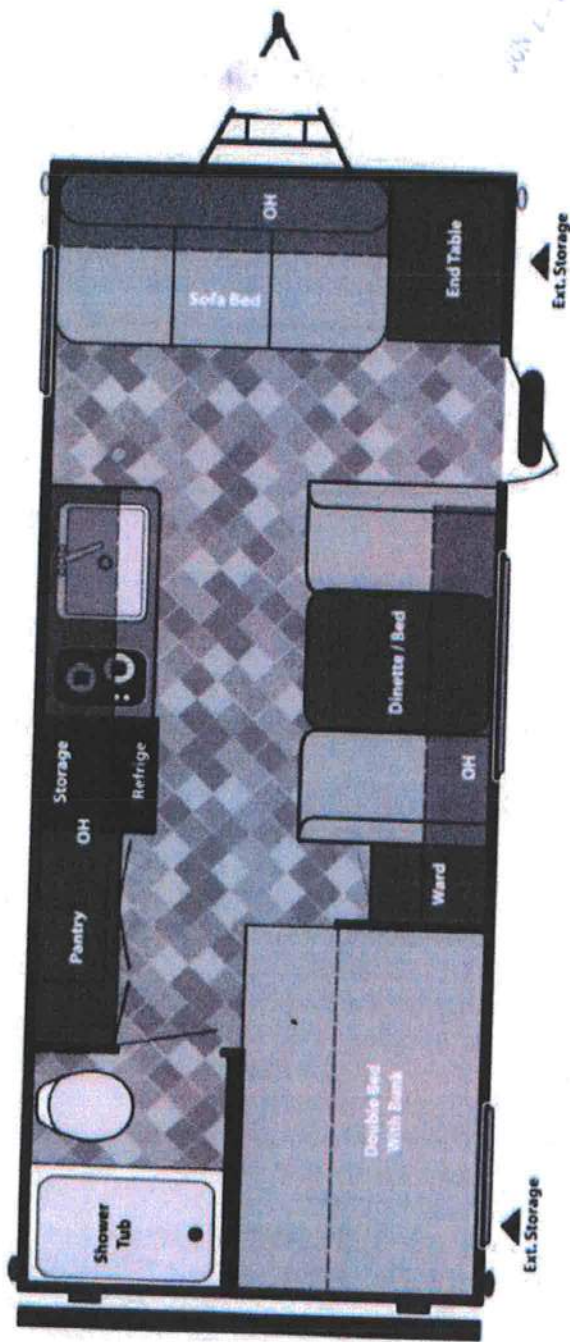


Coldwell

Rocky 870

1280

Suwannee River Water Management District Effective Flood Information Report

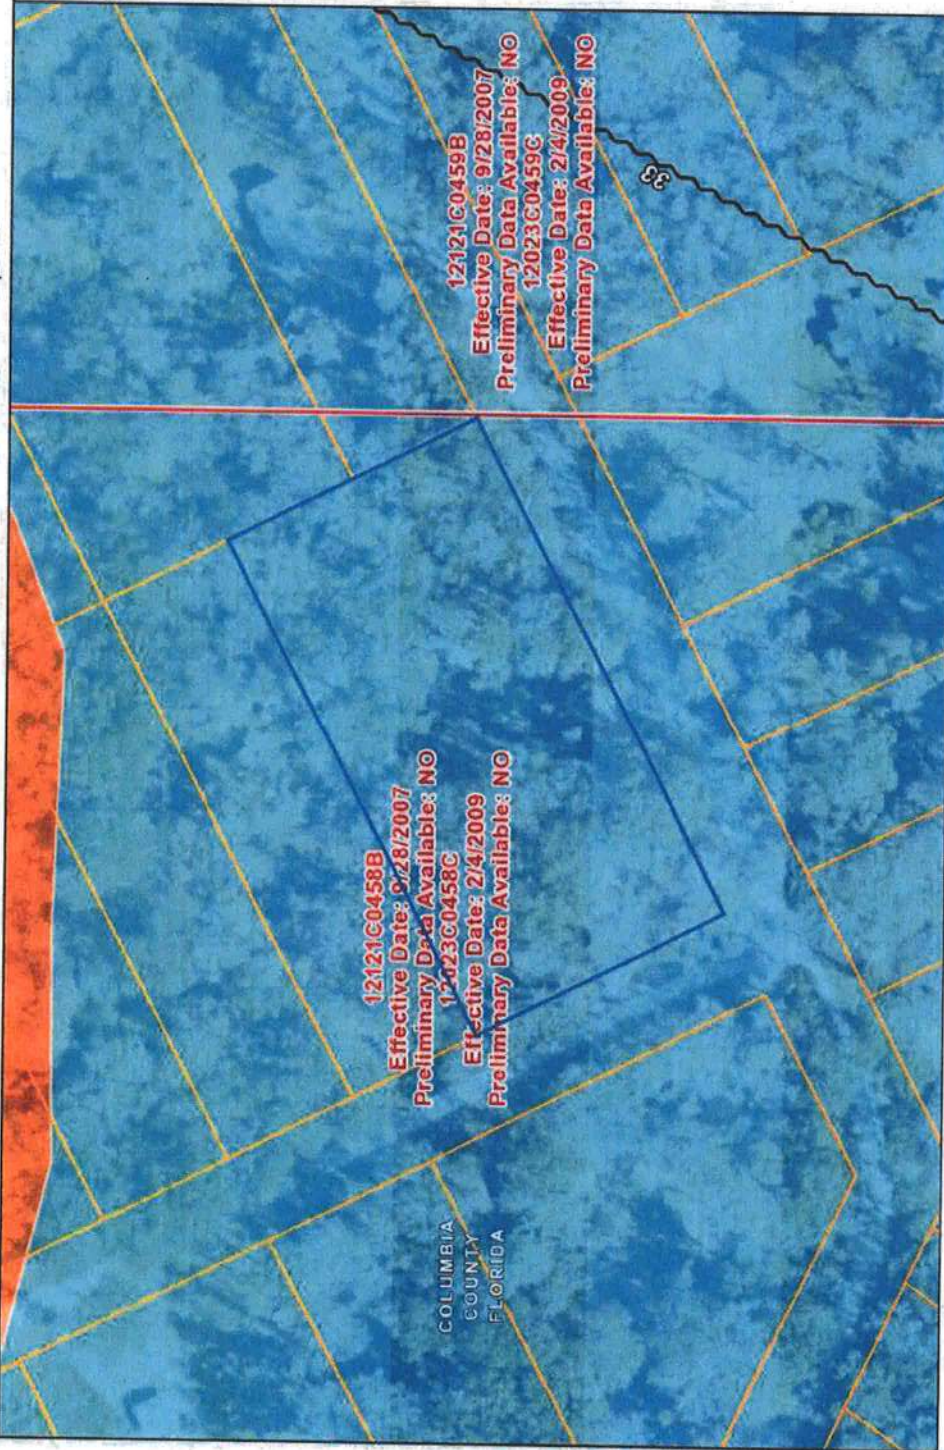

LOCATION

Date: 12-30-2020
Parcel: 00-00-00-01145-000
County: COLUMBIA
STR: S026 T06 R15
Columbia Flood Hazard Areas Status
2/4/2009

FLOOD INFORMATION

Special Flood Hazard Area?
(SFHA): Yes

Flood Zone(s): AE

Floodway: No

1% Annual Chance
Flood Elev (BFE): 33.3 (feet)

10% Annual Chance
Flood Elev: 27.5 (feet)

50% Annual Chance
Flood Elev: 21.9 (feet)

Note: Elevations are based on NAVD88

FIRM Panel(s): 12023C0458C



The Federal Emergency Management Agency (FEMA) maintains information about map features, such as street locations and names, in or near designated flood hazard areas. The information herein represents the best available data as of the effective date shown. The applicable Flood Insurance Study and a Digital Flood Insurance Rate Map is available online (<http://www.srwmdfloodreport.com>). To obtain more detailed information in areas where Base Flood Elevations (BFEs) and/or floodways have been determined, users are encouraged to also consult the FEMA Map Service Center at 1-800-358-9616 (<http://www.msc.fema.gov>) for information on available products associated with this FIRM panel. Requests to revise flood information in or near designated flood hazard areas may be provided to FEMA during the community review period on preliminary maps, or through the Letter of Map Change process for effective maps.