


DESCRIPTION:
LOT 12AA & 13AA OF "THREE RIVERS ESTATES SECTION II" AS
PER THE PLAT THEREOF RECORDED IN PLAT BOOK 3, PAGE 54
OF THE PUBLIC RECORDS OF COLUMBIA COUNTY, FLORIDA.

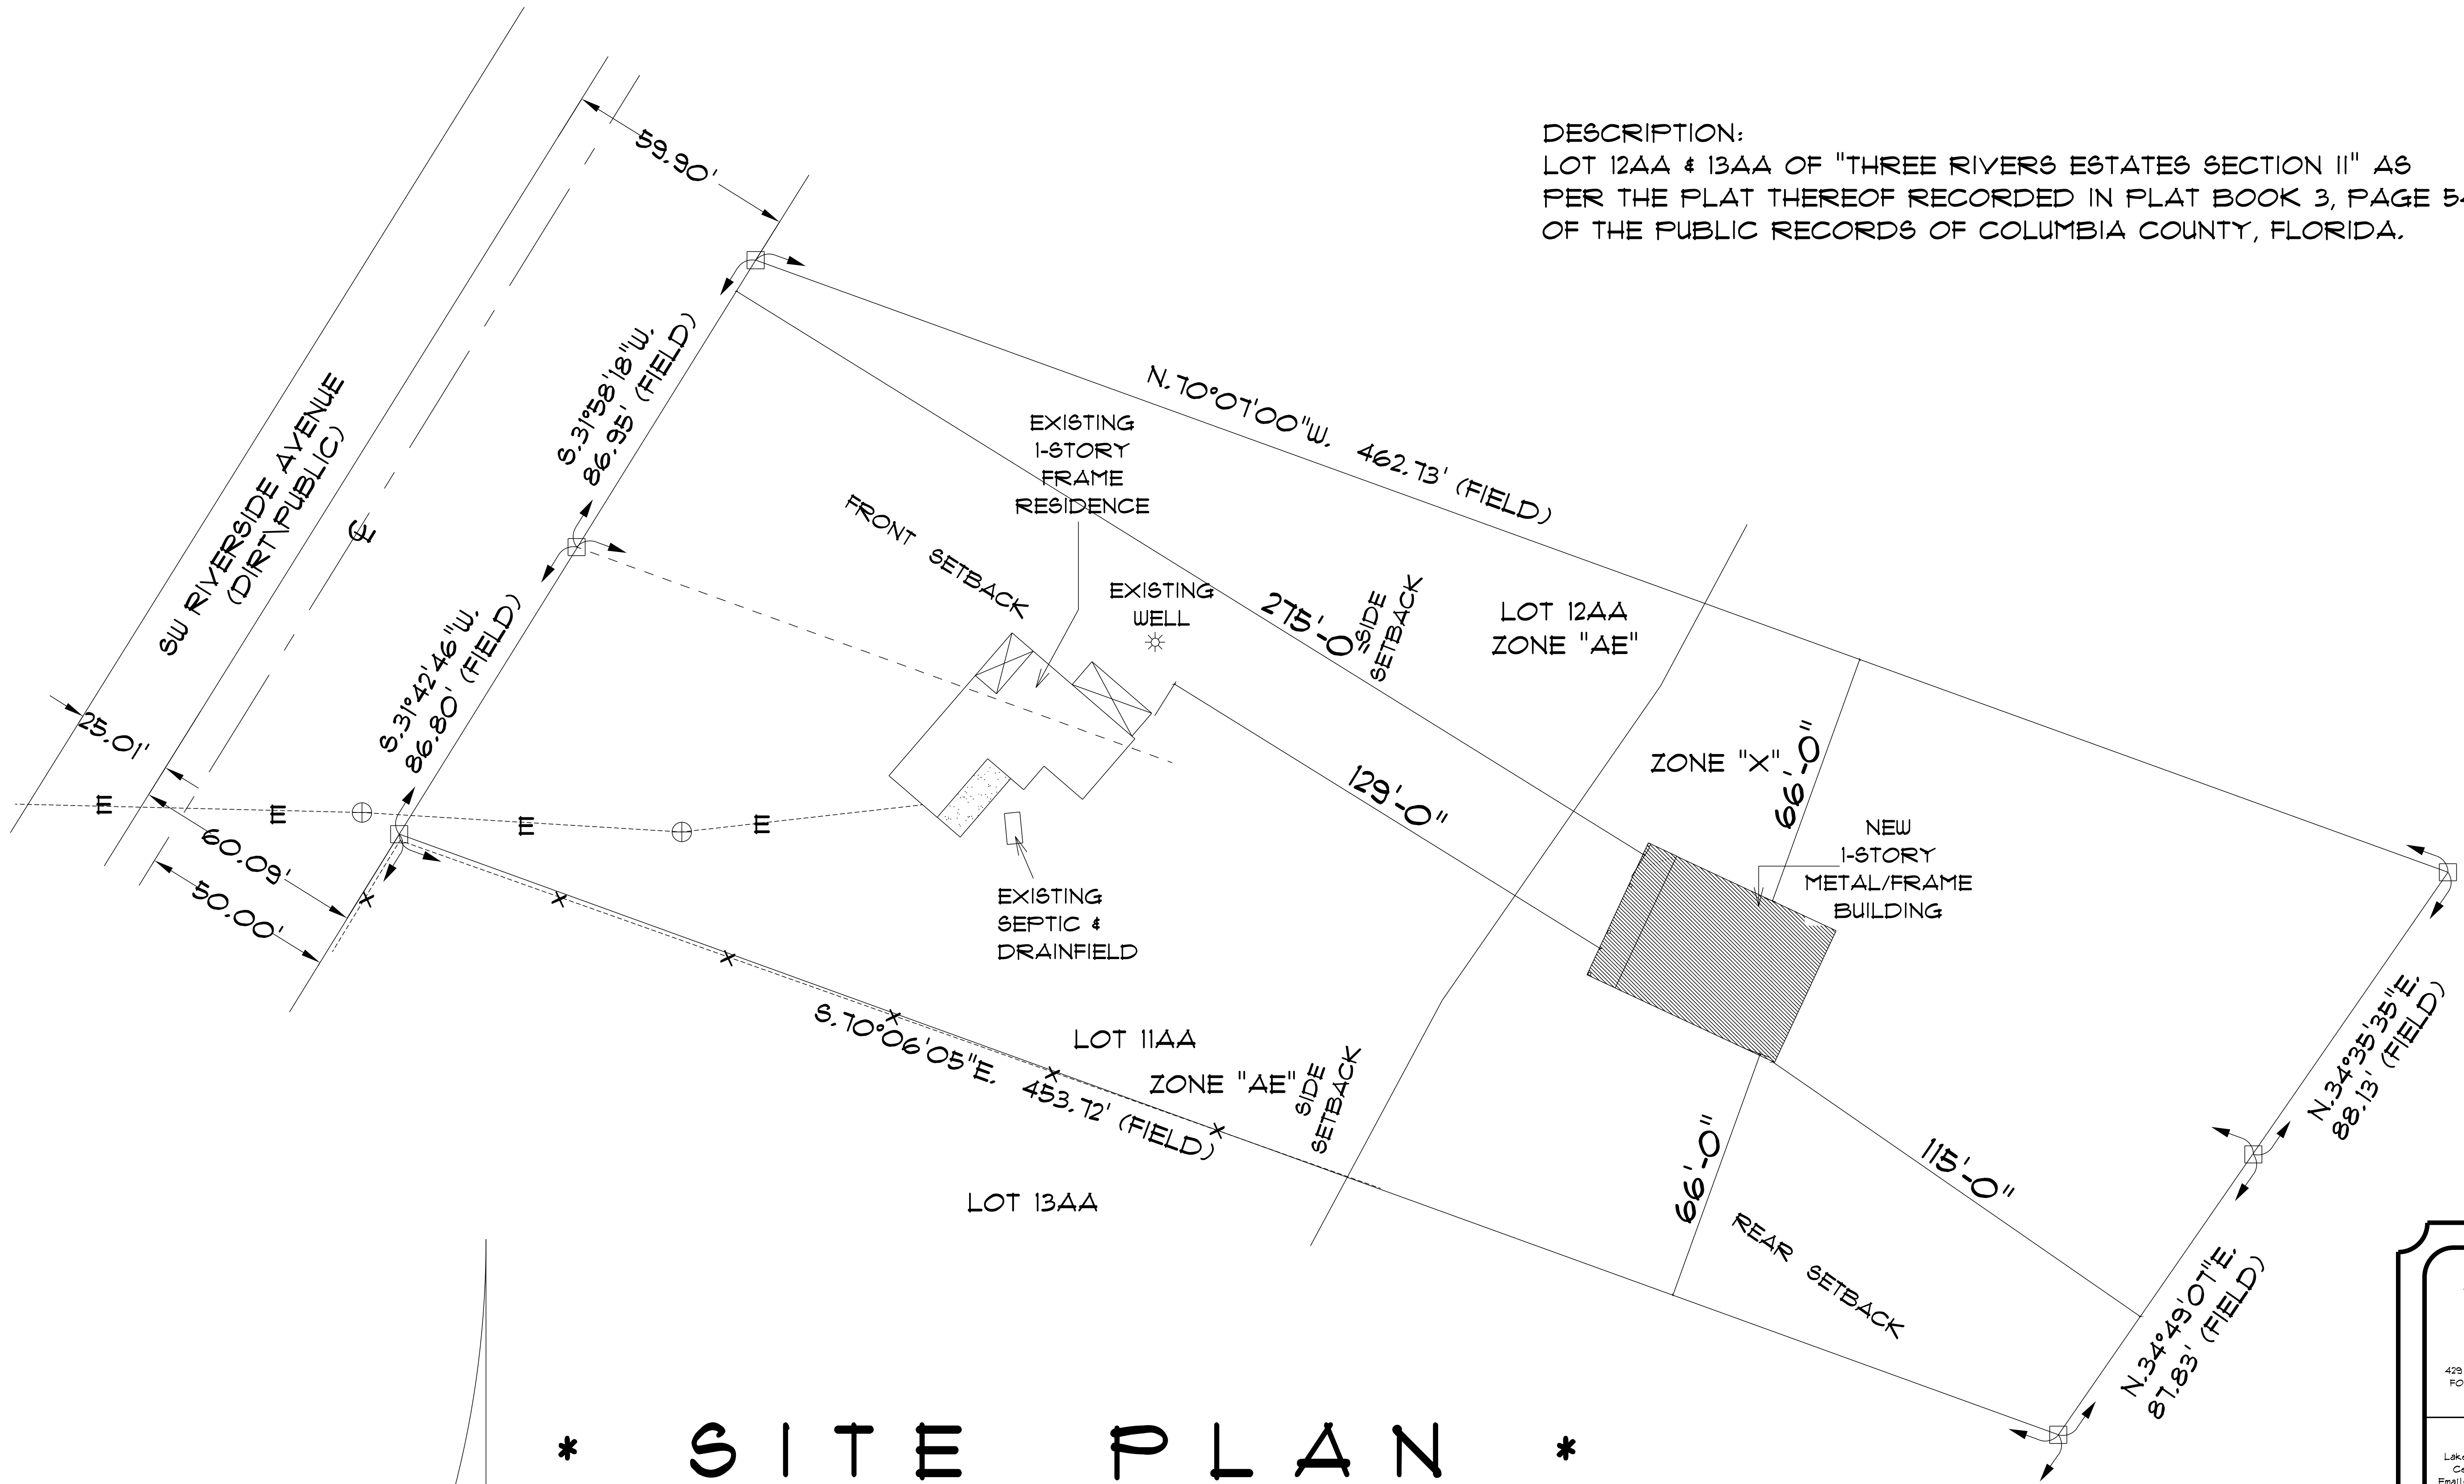

* SITE PLAN *

SCALE: 1" = 20'

RESIDENCE for SANDRA TAN	
429 SW RIVERSIDE AVE FORT WHITE, FLORIDA 32038	
Teena M. Rufo 2925 SW SR 41 Lake City Florida, 32025 Cell: (386) 861-1191 Email: teenarufo@gmail.com	
PRINTED DATE: Sunday, August 13, 2023	
DRAWN BY: Teena M. Rufo	CHECKED BY:
BUILDING CONTRACTOR: PLUMB LEVEL CONSTRUCTION	
FINALS DATE:	
JOB NUMBER:	
DRAWING NUMBER A-1 OF 6 SHEET(S)	