

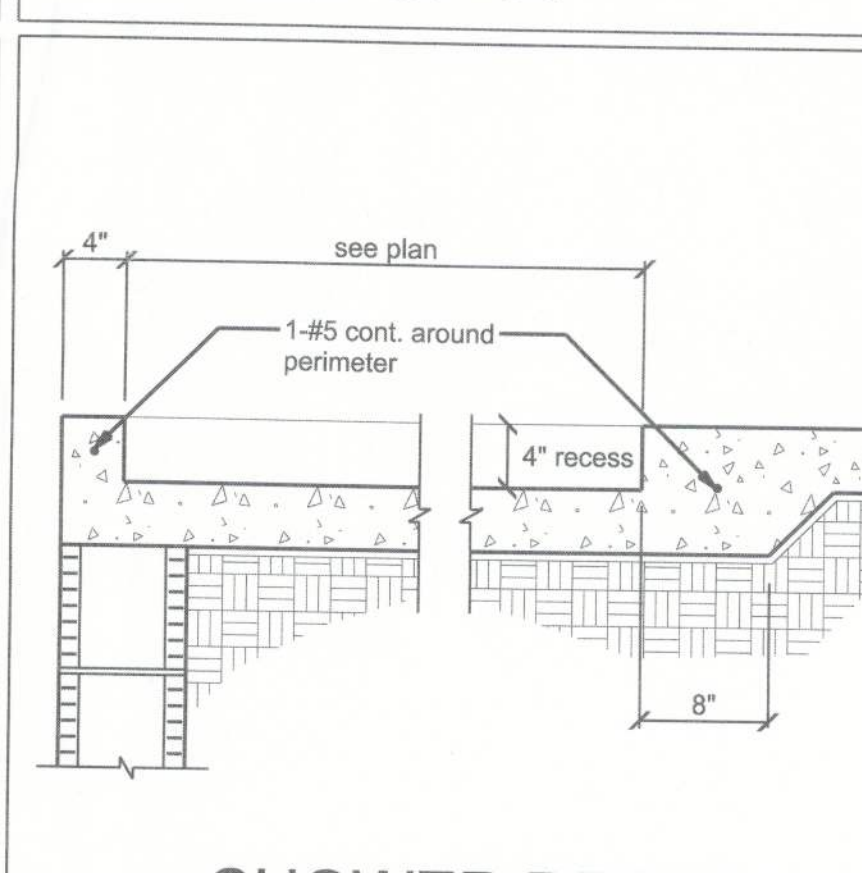
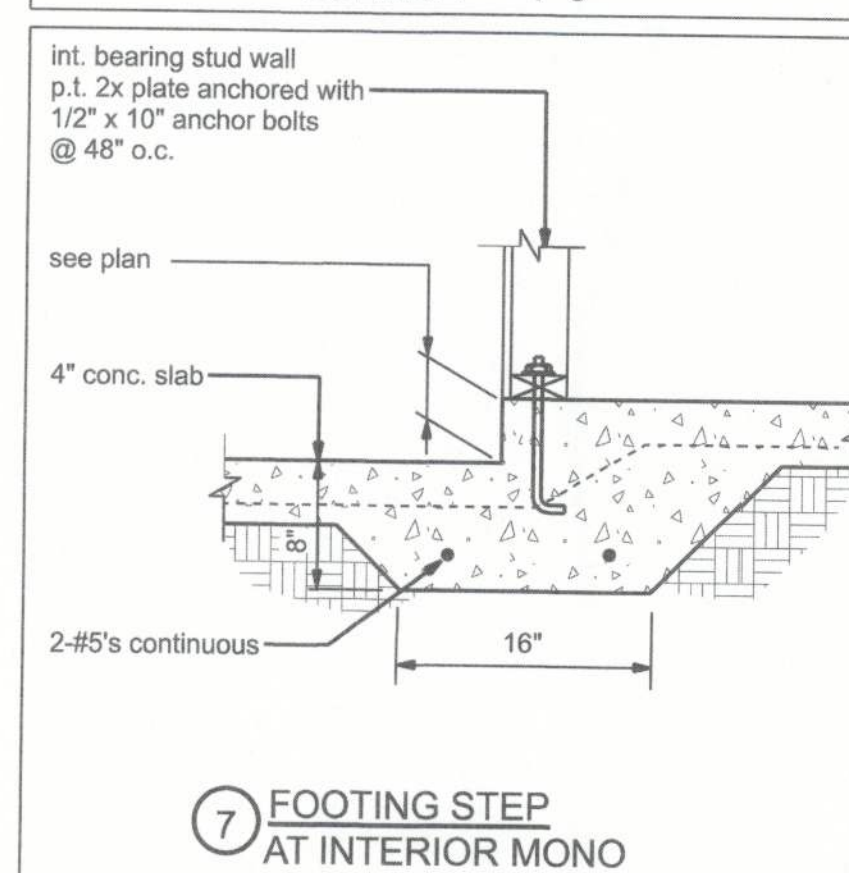
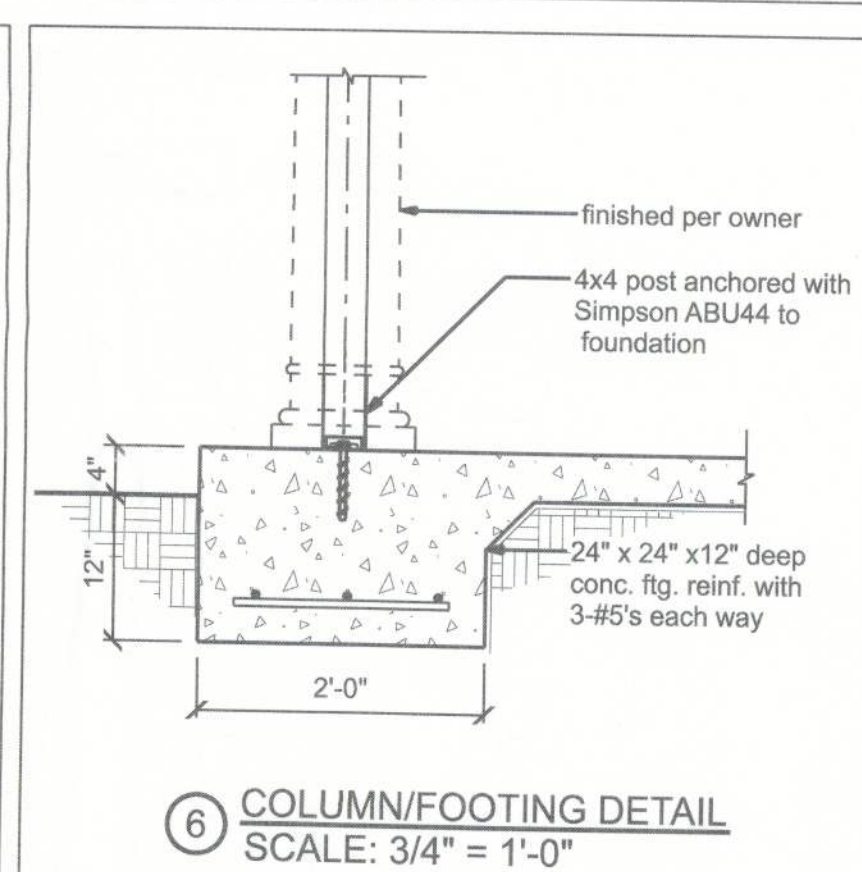
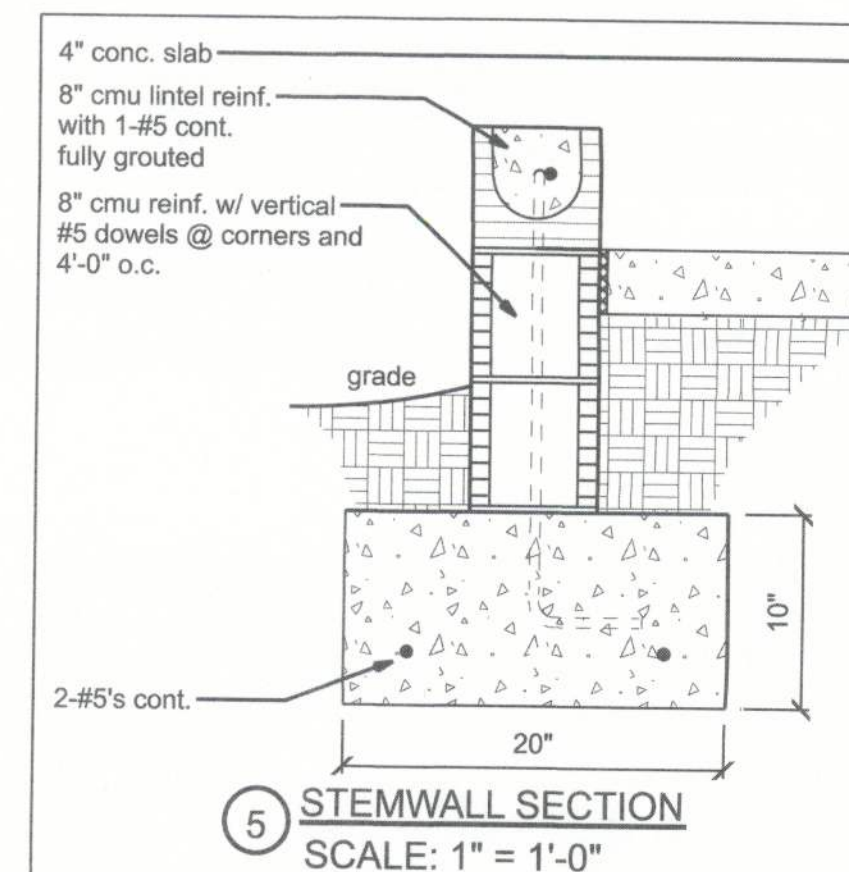
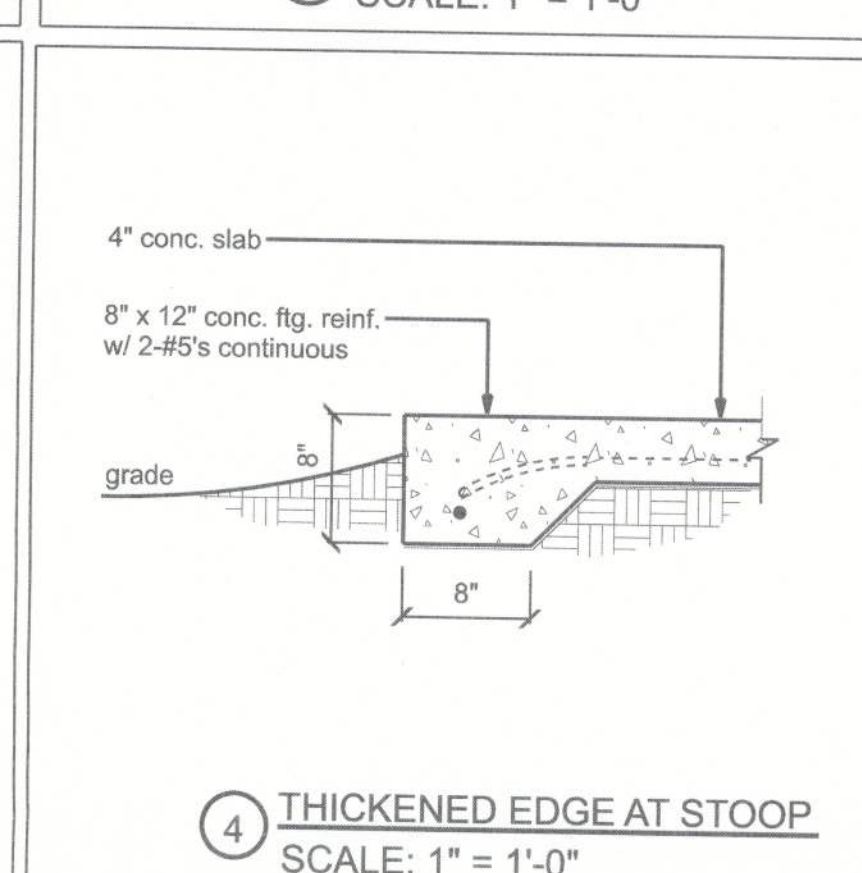
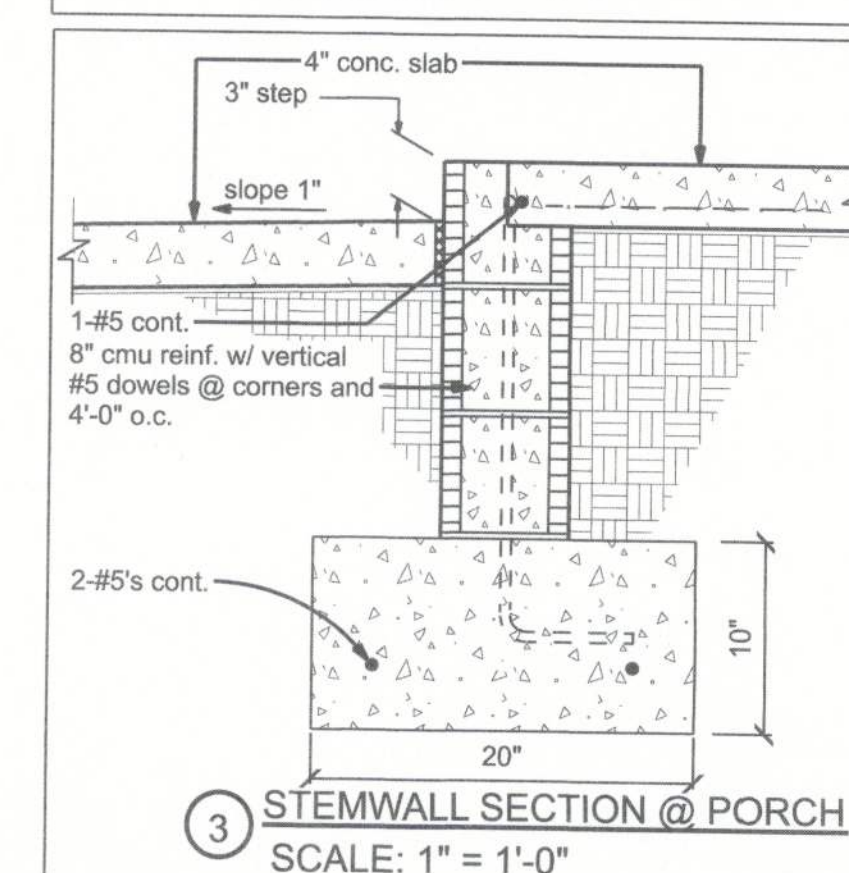
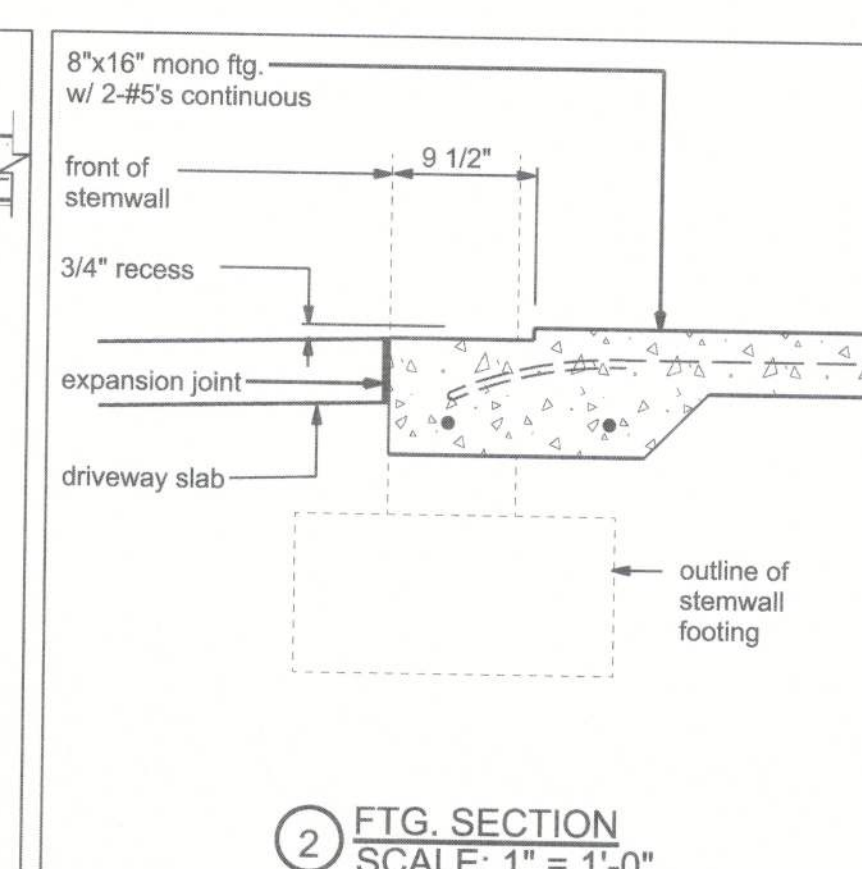


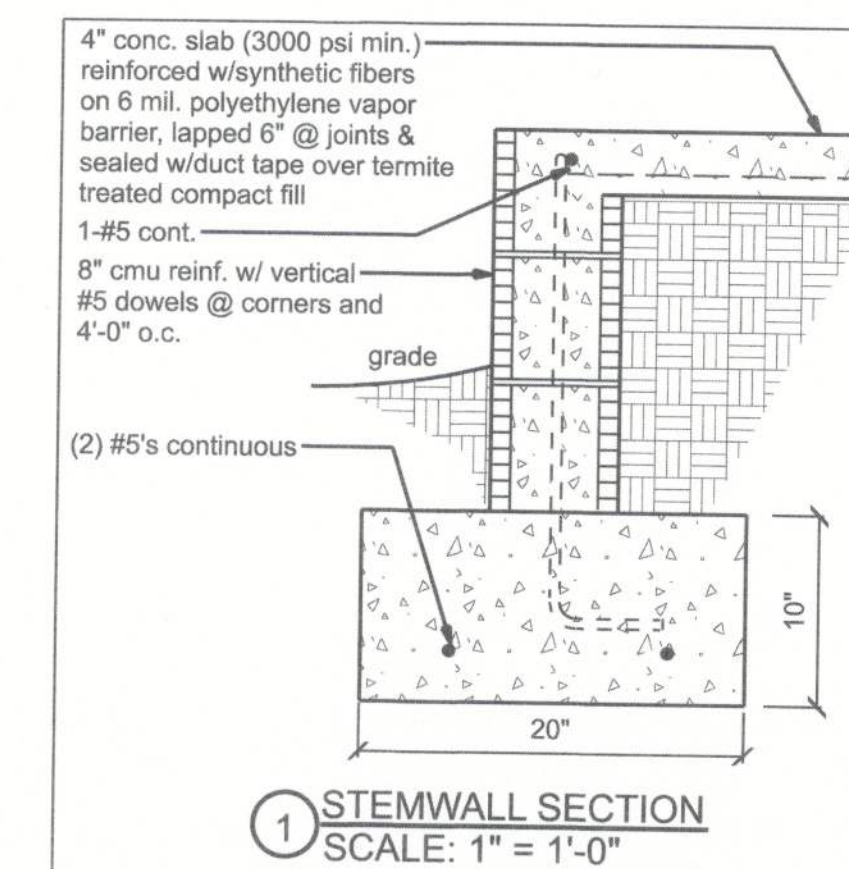

FIELDS RESIDENCE

FOUNDATION PLAN

P.O. BOX 3271
ST. AUGUSTINE, FL. 32085
(386) 965-0644
C.O.A. # 33259

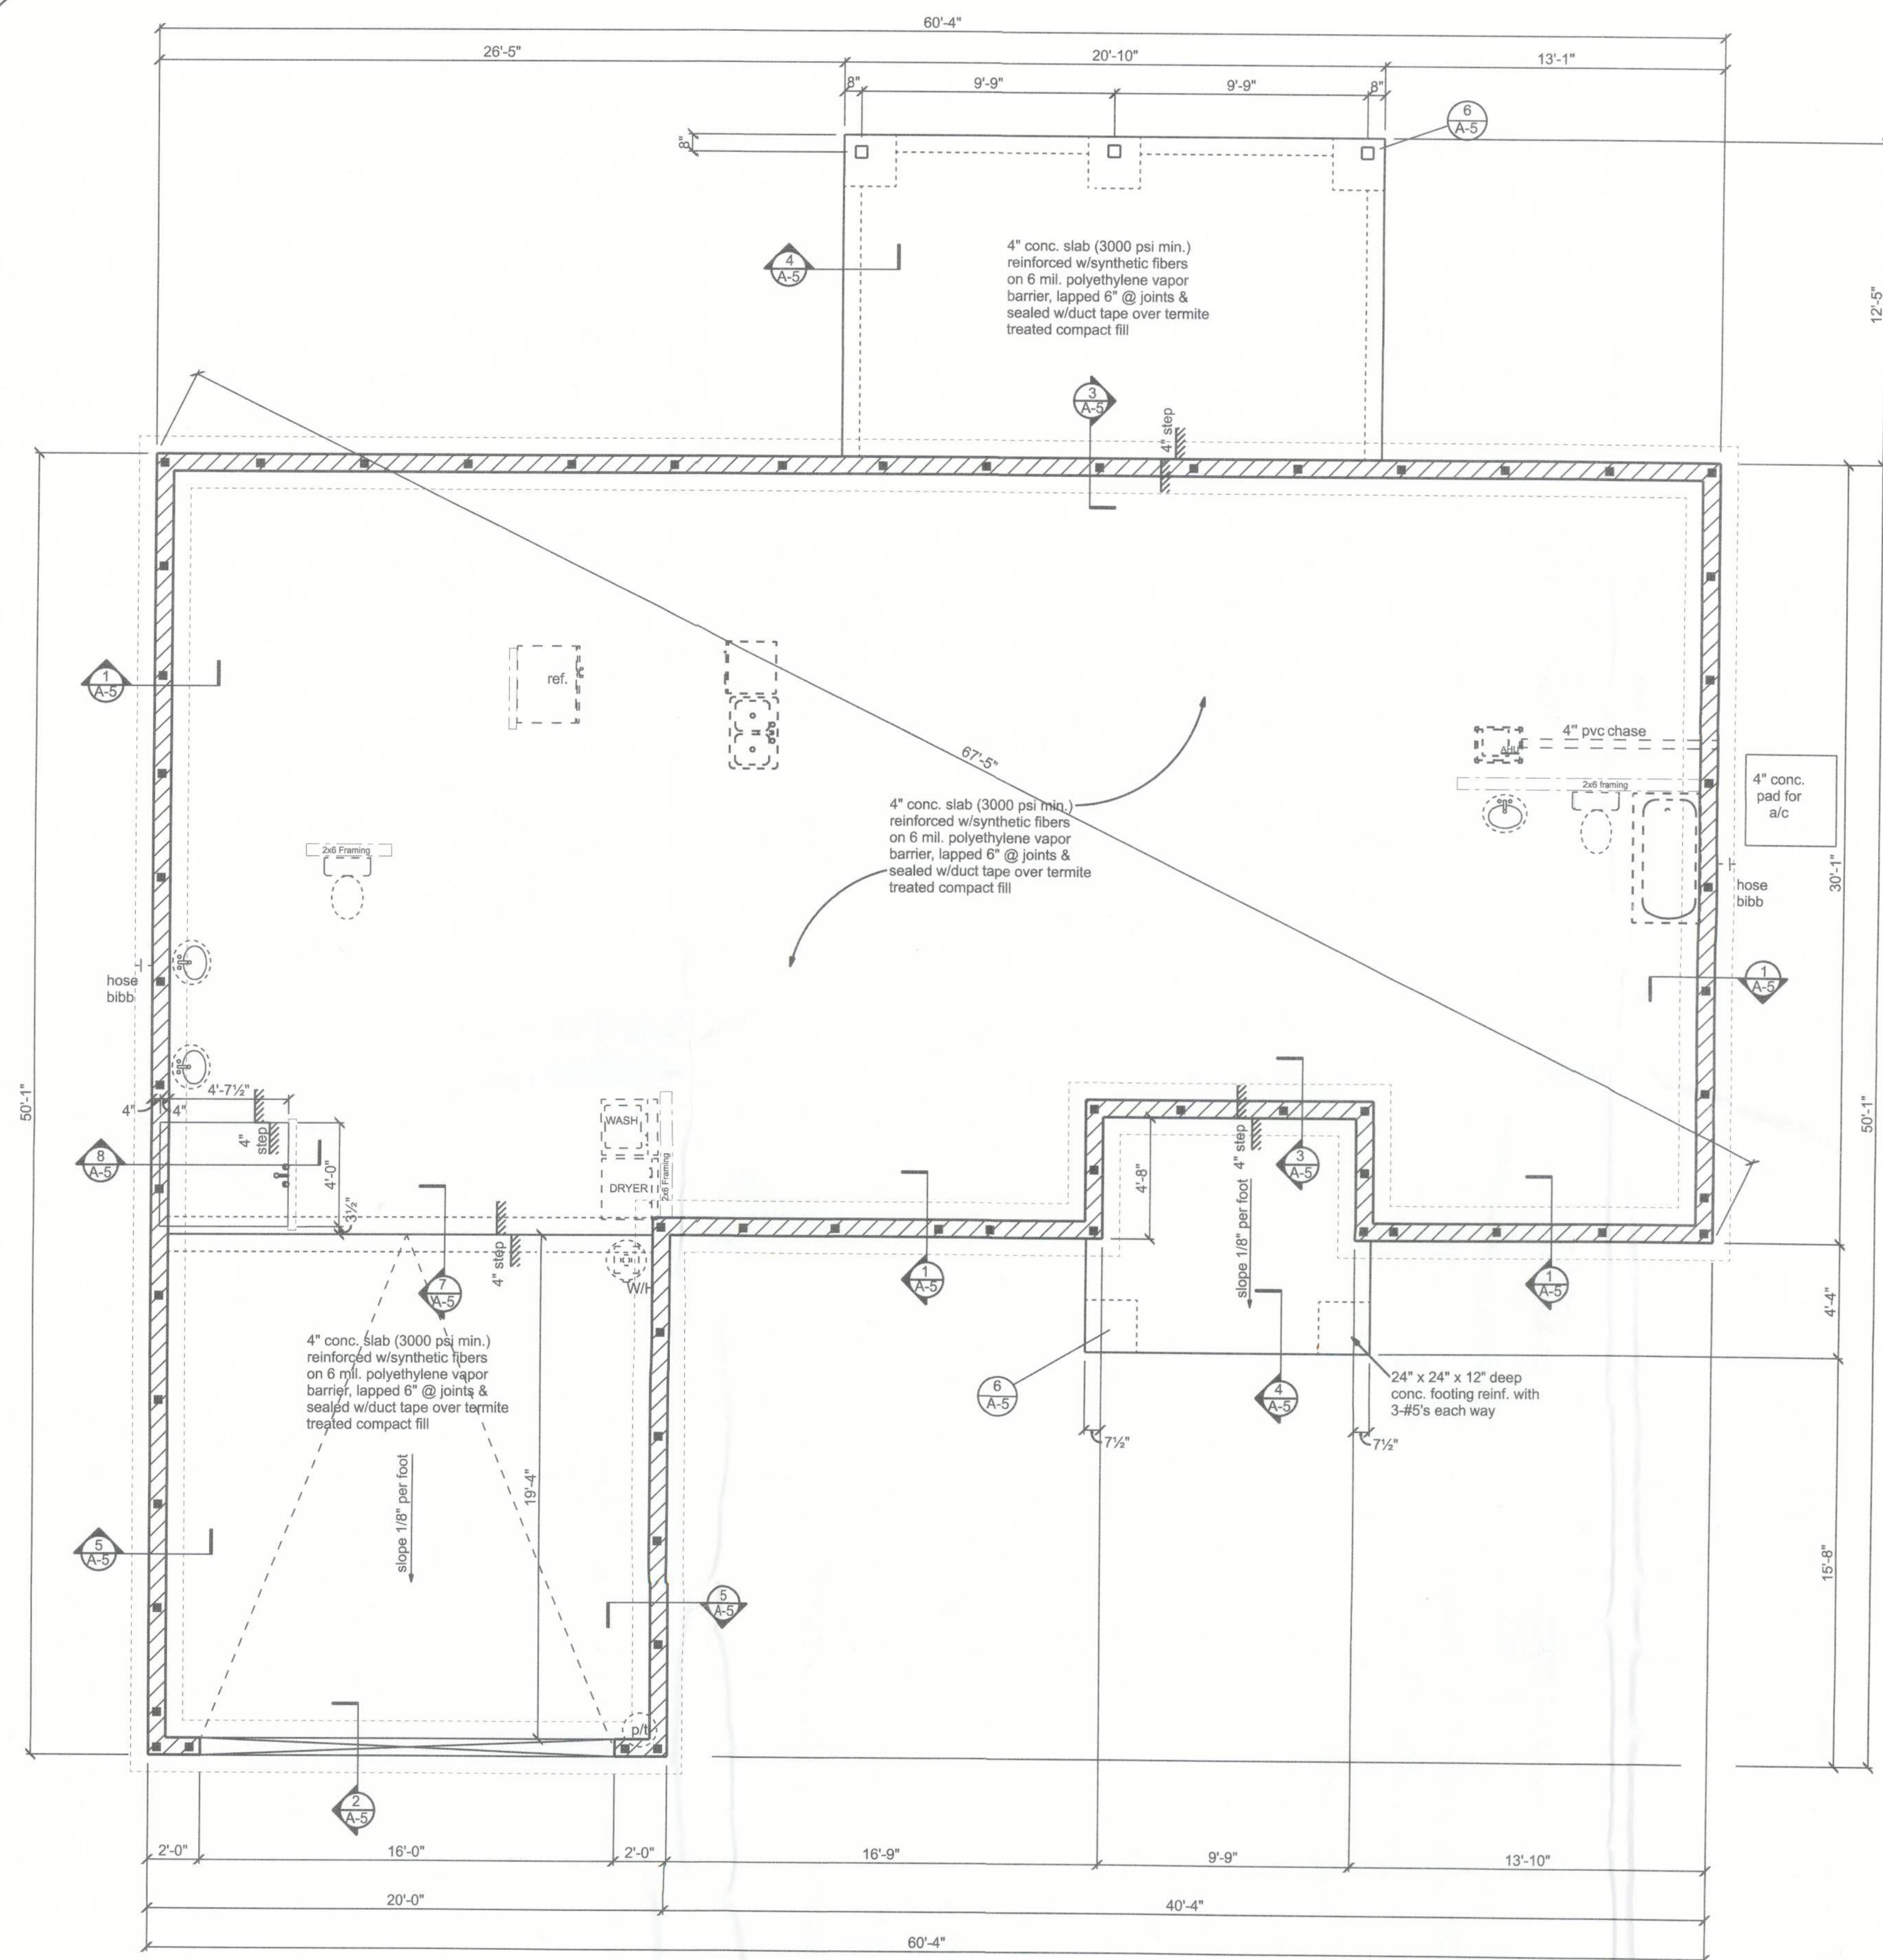

DATE 11/27/23	DRAWN BY W.H.F.
	APPROVED BY W.H.F.

REVISIONS

SHEET A-5

OF 11

PROJECT NO.
23.R055