


DESCRIPTION:
LOT 12AA & 13AA OF "THREE RIVERS ESTATES SECTION II" AS
PER THE PLAT THEREOF RECORDED IN PLAT BOOK 3, PAGE 54
OF THE PUBLIC RECORDS OF COLUMBIA COUNTY, FLORIDA.

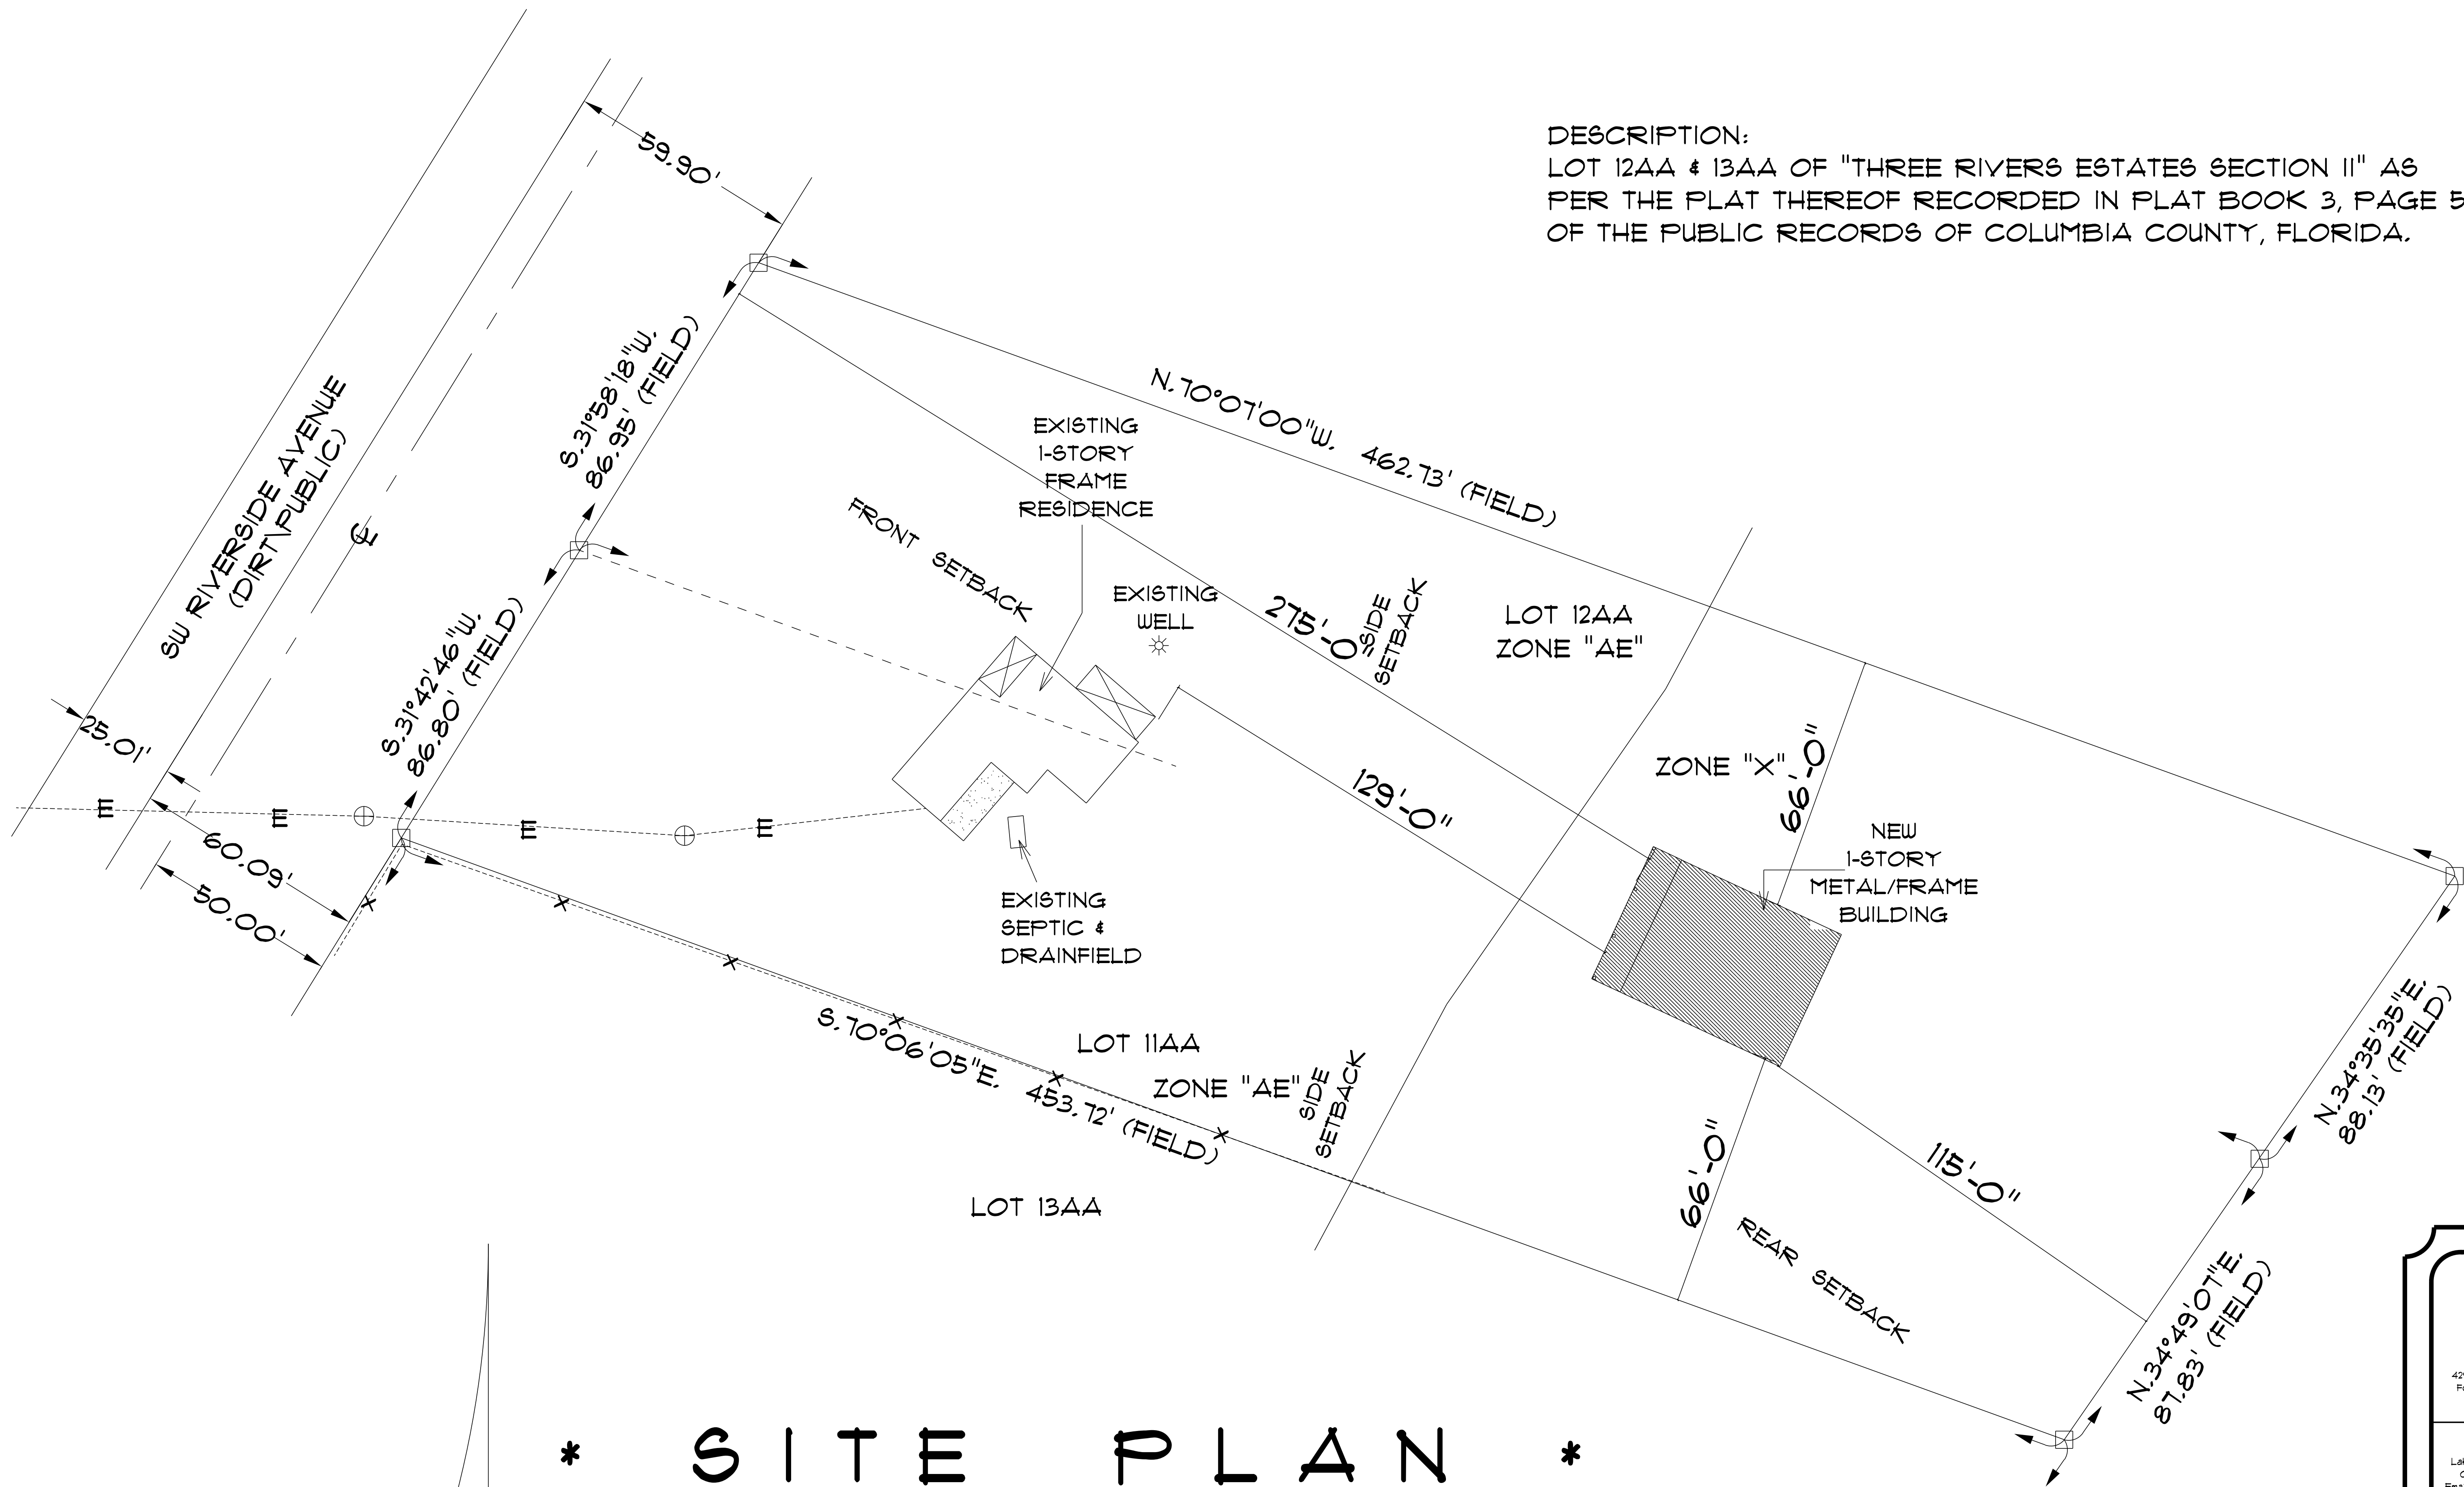

* SITE PLAN *

SCALE: 1" = 20'

RESIDENCE
for
SANDRA
TAN

428 SW RIVERSIDE AVE
FORT WHITE, FLORIDA
32038

Teena M. Ruffo
2325 SW 6R 41
Lake City, Florida, 32025
Call: (386) 861-1191
Email: teenaruffo@gmail.com

PRINTED DATE:
Friday, December 23, 2022

DRAWN BY: Teena M. Ruffo

CHECKED BY:

BUILDING CONTRACTOR:
PLUMB LEVEL CONSTRUCTION

FINAL DATE:

JOB NUMBER:

DRAWING NUMBER

A-1

OF 6 SHEET(S)