


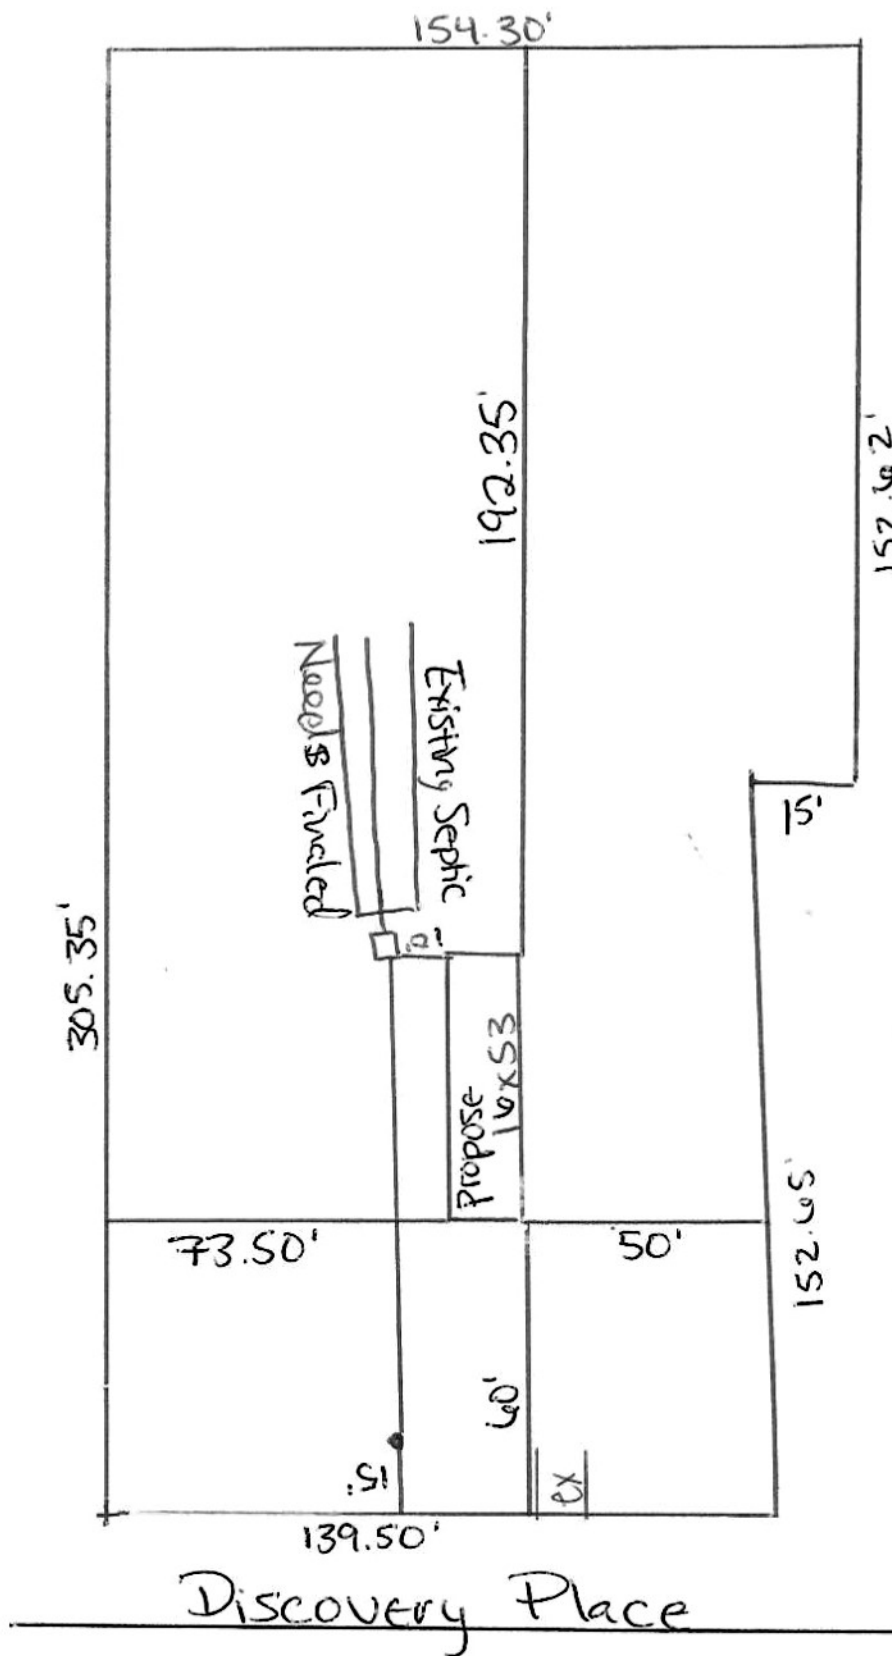

Site Plan

Oda Price
3/4/24

1.03 acres

N
↑
Scale
1"=40'

Flood zone
A

Tammy Bugna
281 SW Discovery Pl
Lake City FL

Parcel #
22-55-17-09340-075 (46046)