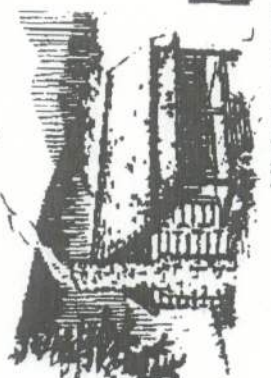


REVISIONS		

LOG PACKAGE SUPPLIER:



**CRACKER
STYLE
LOG HOMES**

Highway 27, Williston, Florida
info@crackerstyleloghomes.com
(352) 529-2070

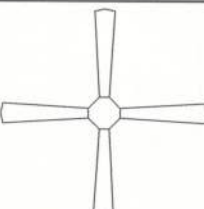
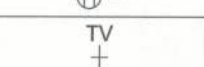
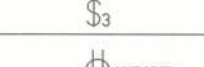
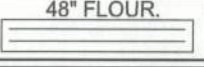
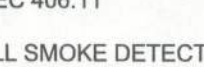
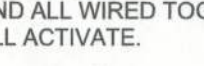
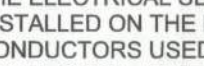
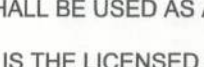
A NEW
LOG HOME FOR:

MICHAEL & JANET HENDERSON
PROJECT ADDRESS: 1061 SW ENGLISH STREET, LAKE CITY, FLORIDA 32024

DESIGNED BY:
**WILLIAM
MYERS DESIGN, INC.**
426 SW Commerce Dr.
Suite 135
Lake City, Florida 32025
Phone: 386-758-8406
will@willmyers.net

PRINTED DATE:	
FINALS DATE: 2011-09-08	LOG STYLE: 6x8 F/F CYP LOG

JOB NUMBER:
1109010
DRAWING NUMBER
A.4
OF 8 SHEETS

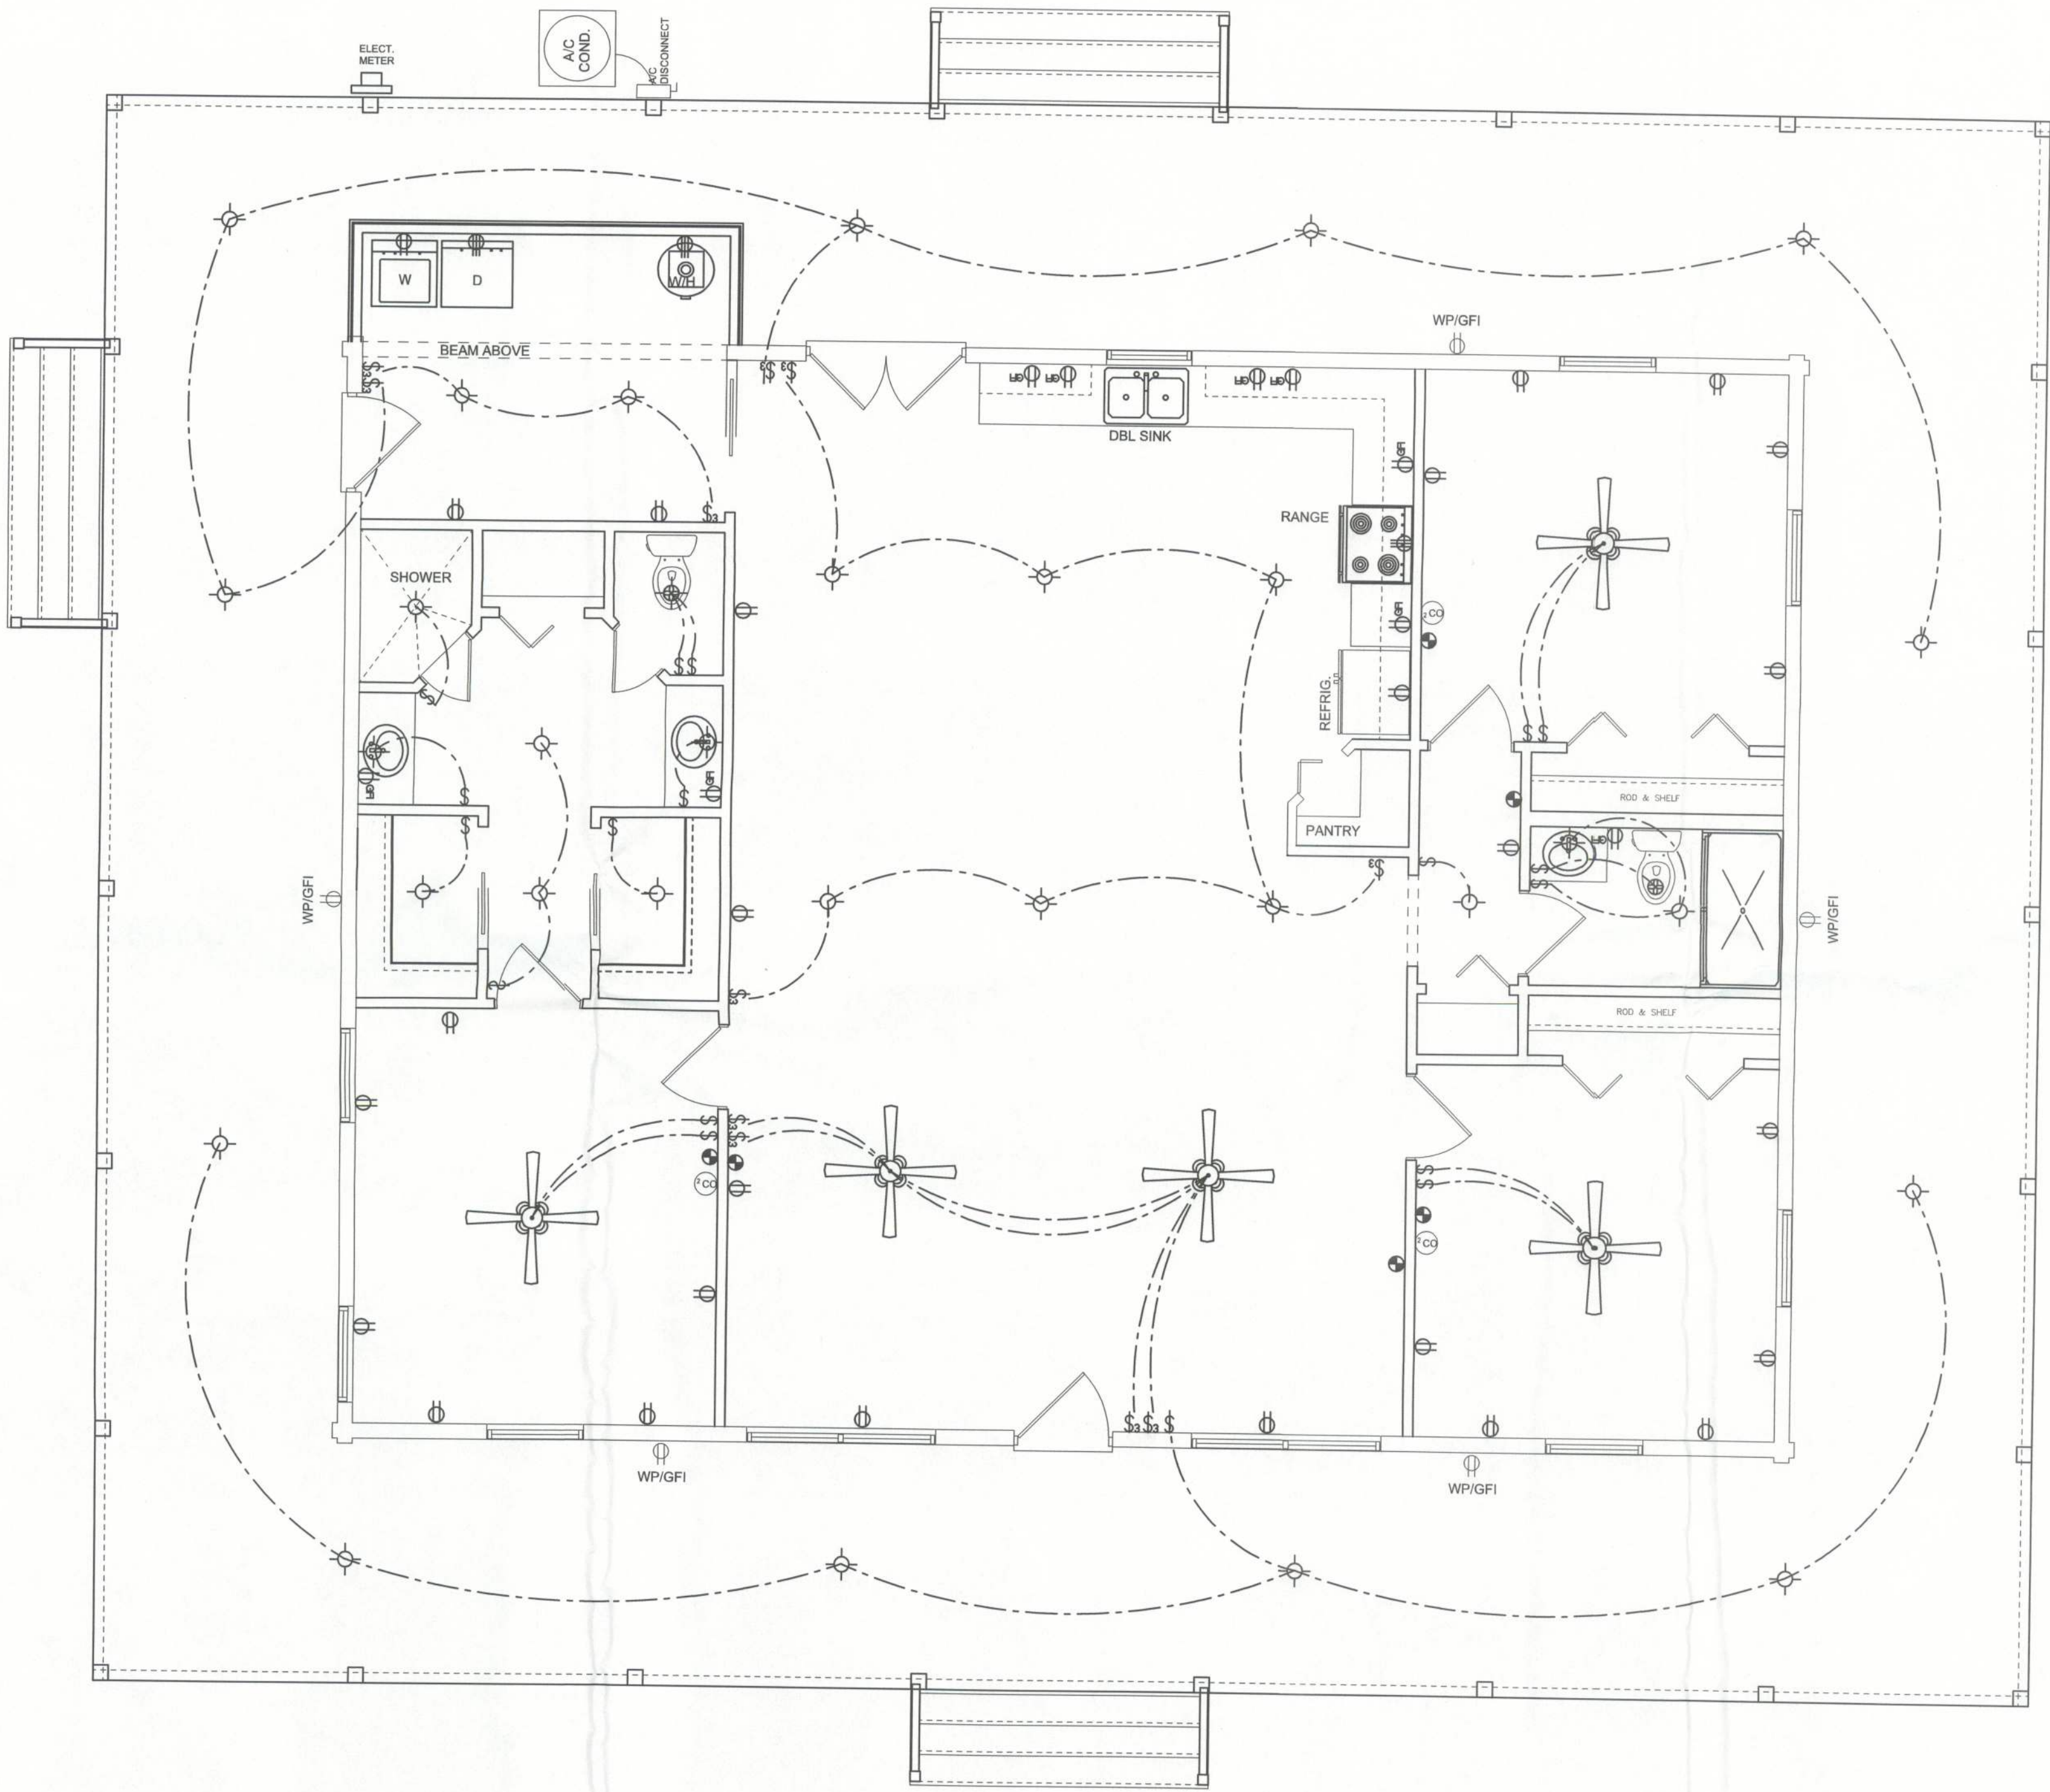
ELECTRICAL LEGEND	
	CEILING FAN (PRE-WIRE FOR LIGHT KIT)
	DOUBLE SECURITY LIGHT
	RECESSED CAN LIGHT
	BATH EXHAUST FAN
	LIGHT FIXTURE
	DUPLEX OUTLET (AFCI & TAMPER RESISTANT)
	220v OUTLET
	GFI DUPLEX OUTLET (PER NEC 406.8)
	TELEVISION JACK
	TELEPHONE JACK
	SMOKE / CARBON MONOXIDE DETECTOR (see note below)
	WALL SWITCH
	3 WAY WALL SWITCH
	WATER PROOF GFI OUTLET
	2 OR 4 TUB FLUORESCENT FIXTURE

NOTE:
ALL INTERIOR RECEPTACLES SHALL BE AFCI
(ARC FAULT CIRCUIT INTERRUPT) PER NEC 210.12 & TAMPER RESISTANT PER
NEC 406.11

ALL SMOKE DETECTORS BE A COMBO SMOKE & CARBON MONOXIDE DETECTOR
AND SHALL HAVE BATTERY BACKUP POWER
AND ALL WIRED TOGETHER SO IF ANY ONE UNIT IS ACTUATED THEY
ALL ACTIVATE.

THE ELECTRICAL SERVICE OVERCURRENT PROTECTION DEVICE SHALL BE
INSTALLED ON THE EXTERIOR OF STRUCTURES TO SERVE AS A DISCONNECT MEANS.
CONDUCTORS USED FROM THE EXTERIOR DISCONNECTING MEANS TO A PANEL OR SUB
PANEL SHALL HAVE FOUR-WIRE CONDUCTORS, OF WHICH ONE CONDUCTOR
SHALL BE USED AS AN EQUIPMENT GROUND.

IT IS THE LICENSED ELECTRICAL CONTRACTORS RESPONSIBILITY TO INSURE THAT ALL
WORK PERFORMED AND EQUIPMENT INSTALLED MEETS OR EXCEEDS THE 2006 NATIONAL
ELECTRIC CODE AND ALL OTHER LOCAL CODES AND ORDINANCES.



ELECTRICAL PLAN
SCALE: 1/4" = 1'-0"