

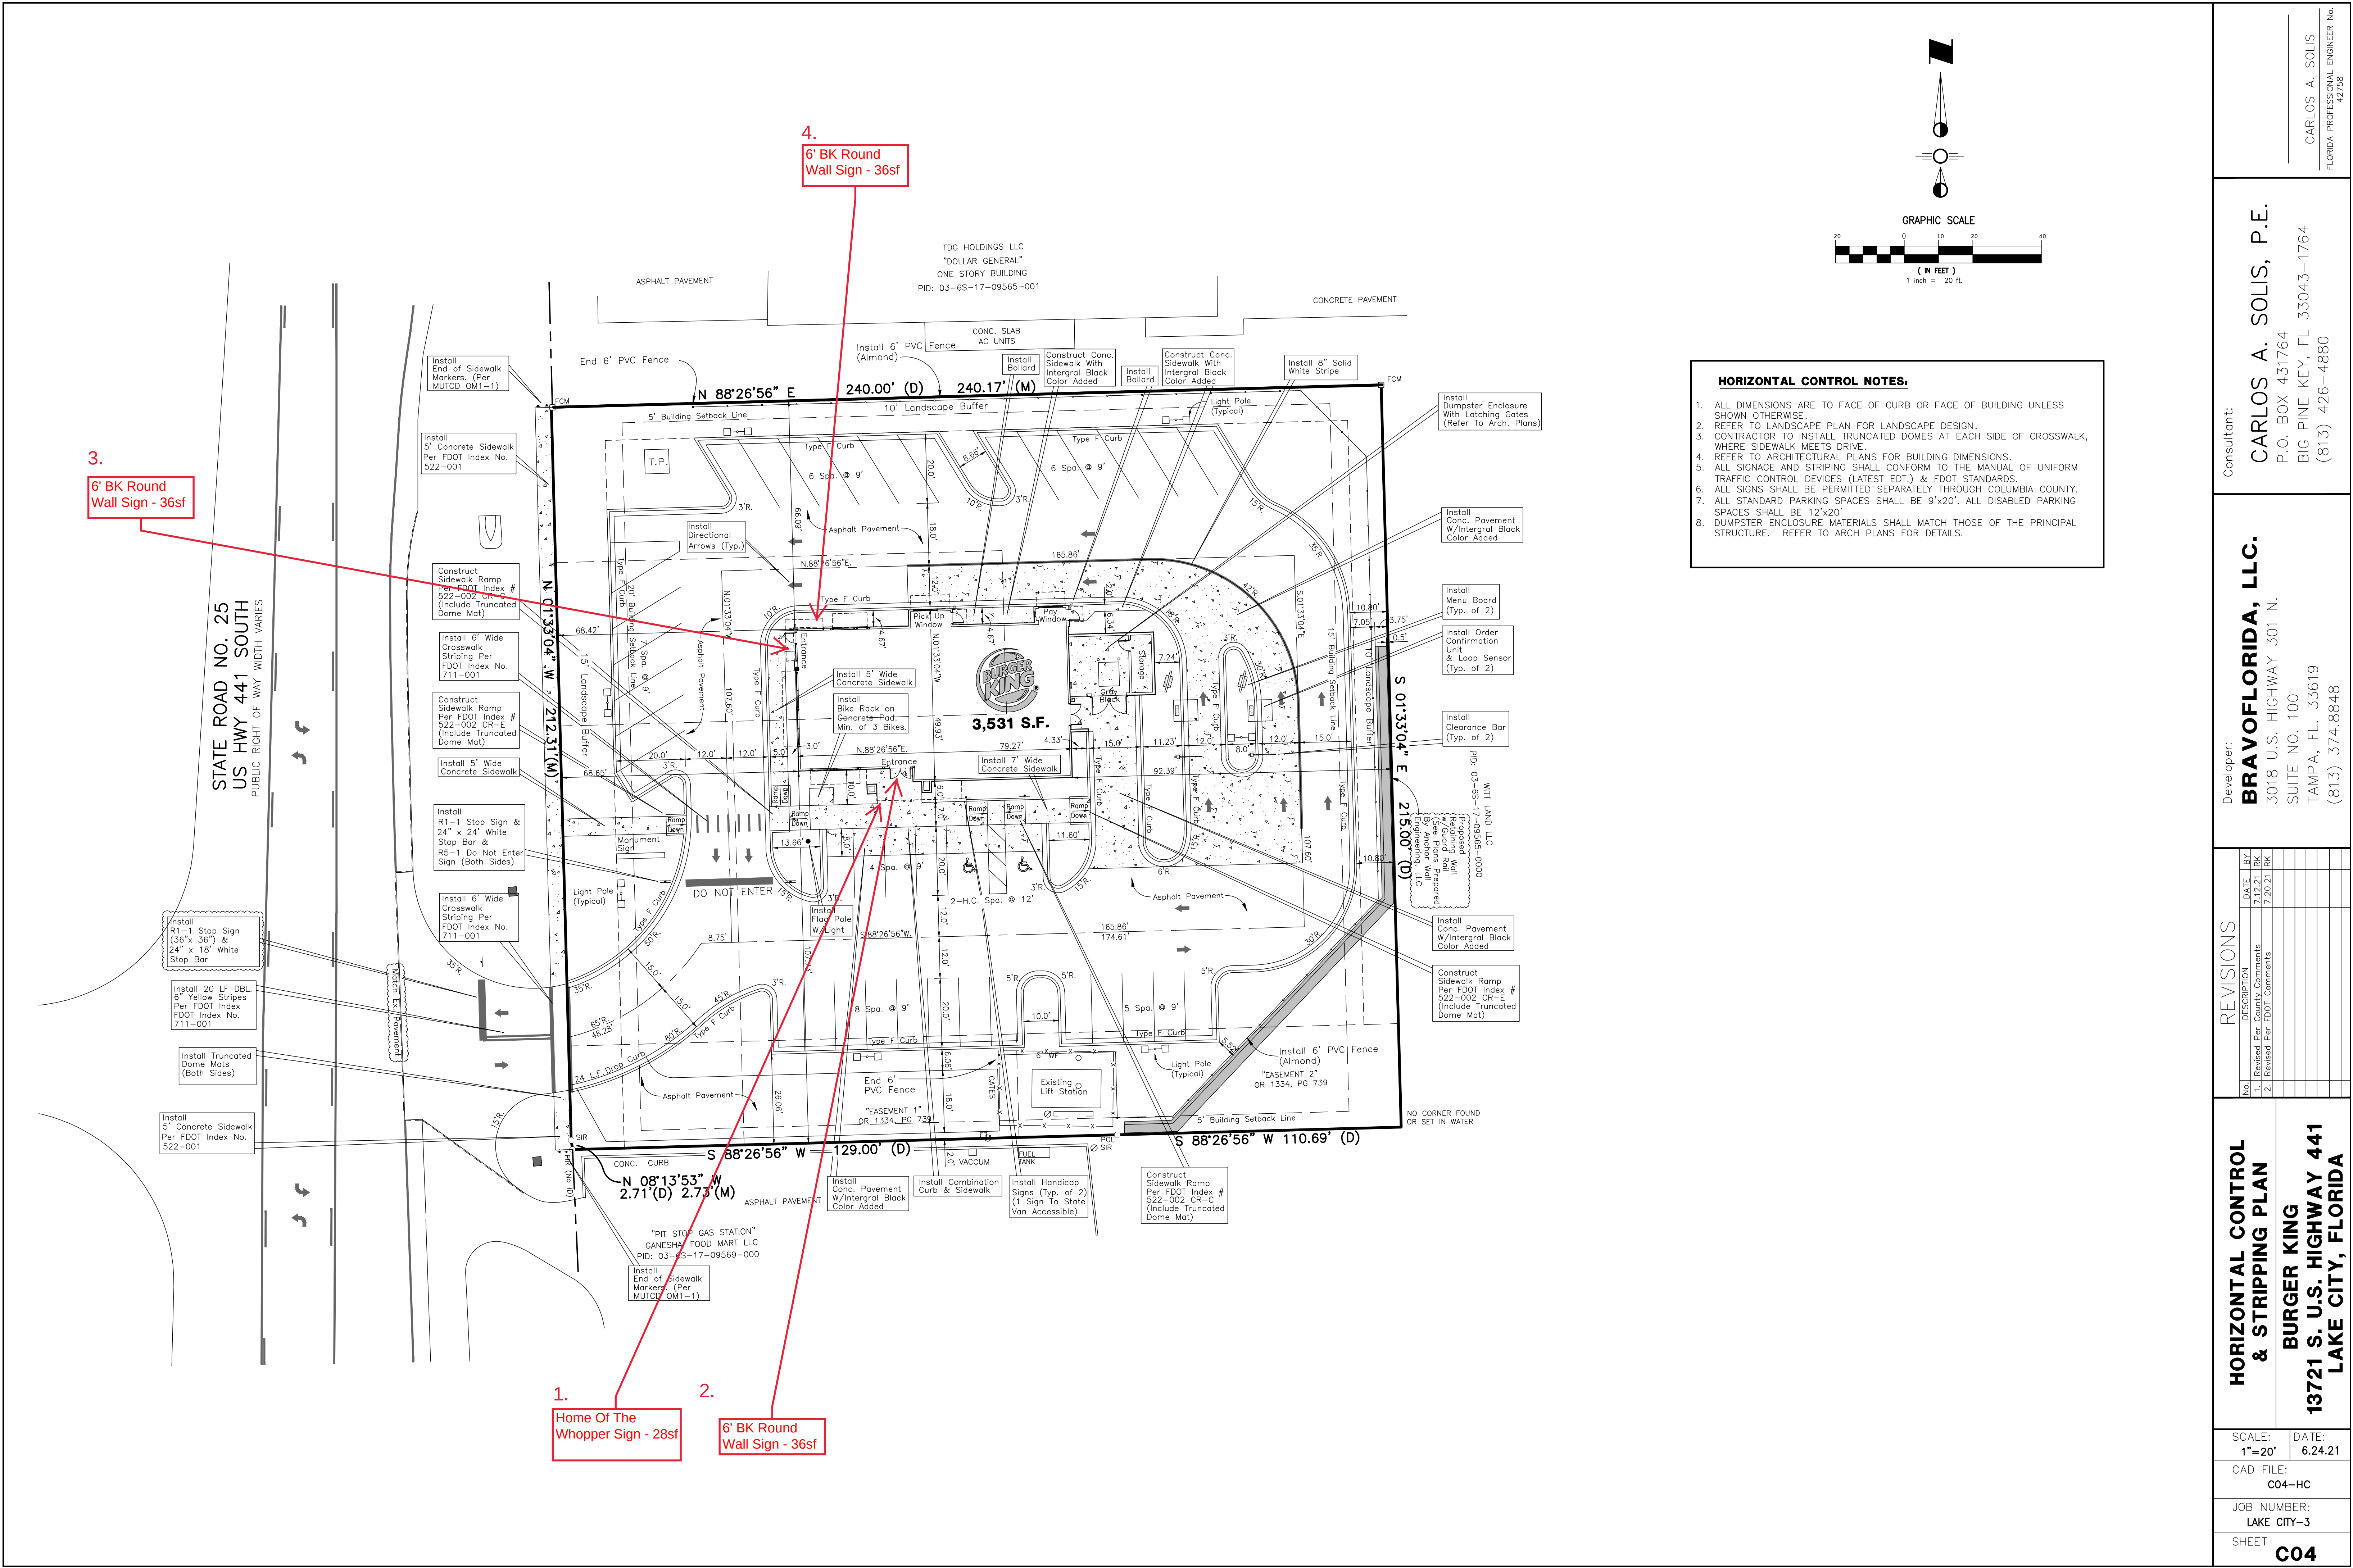
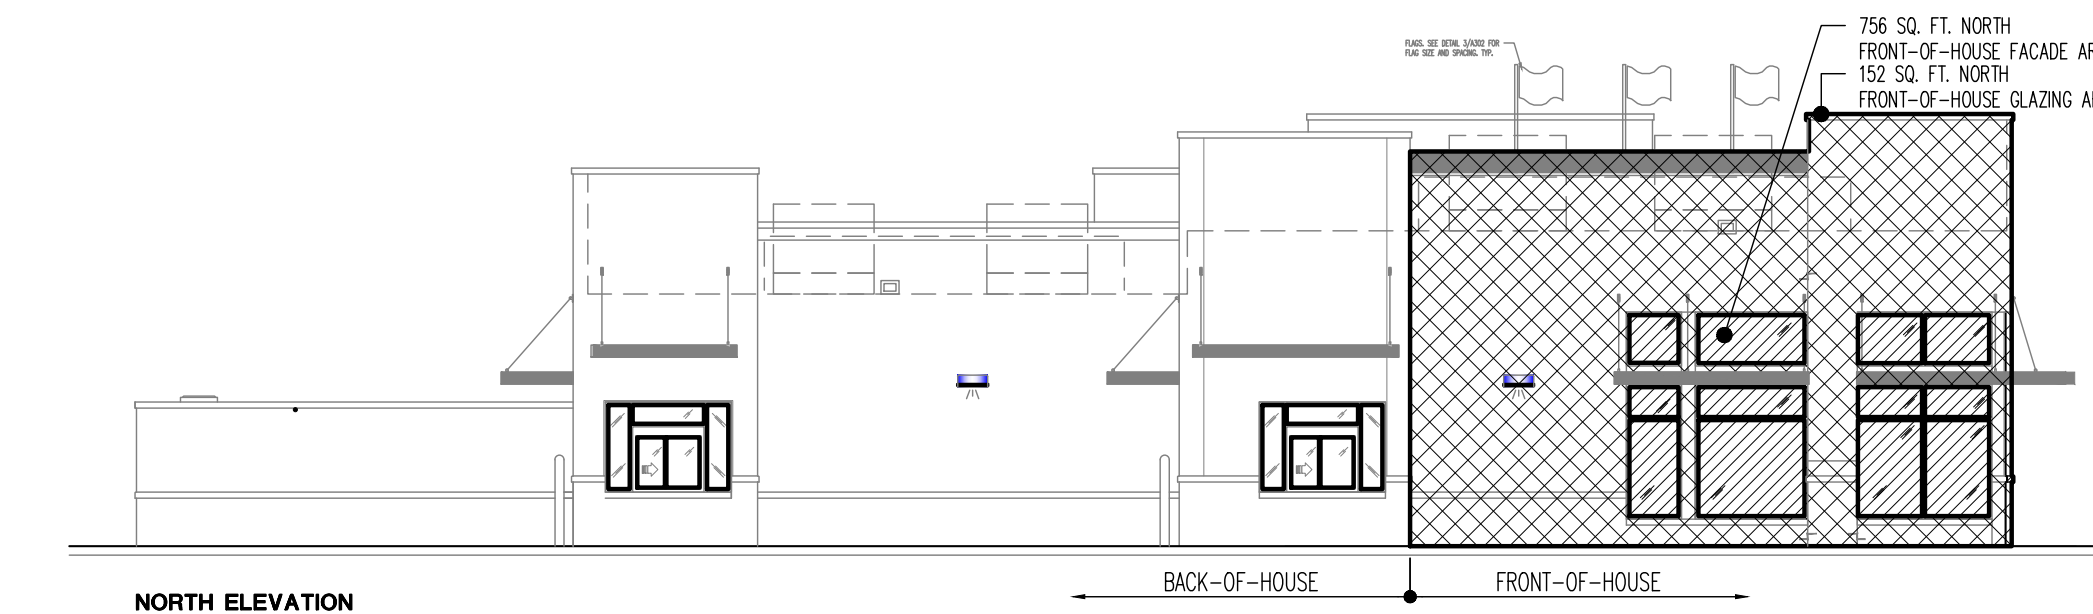
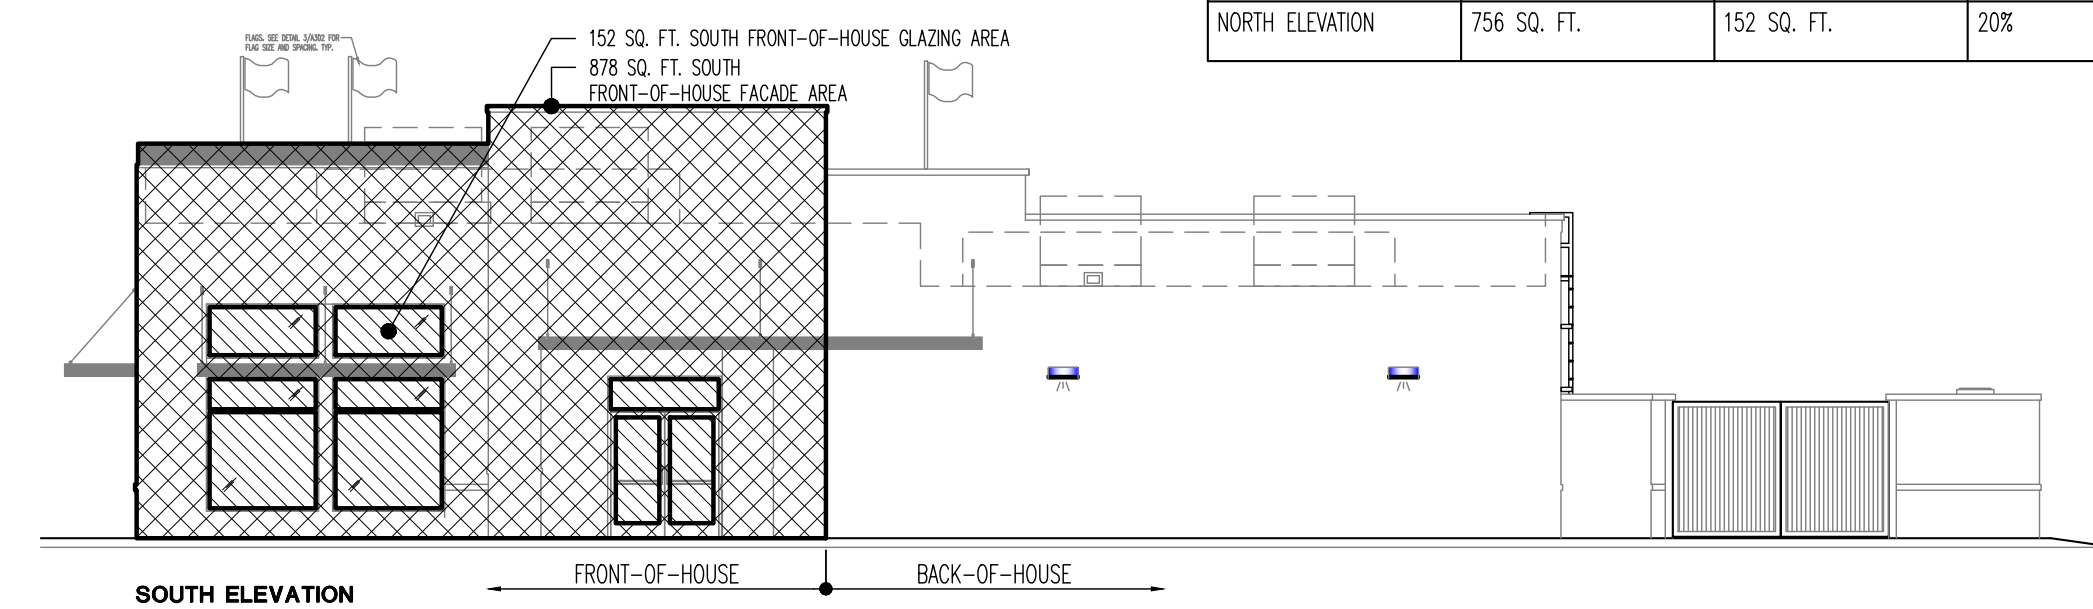


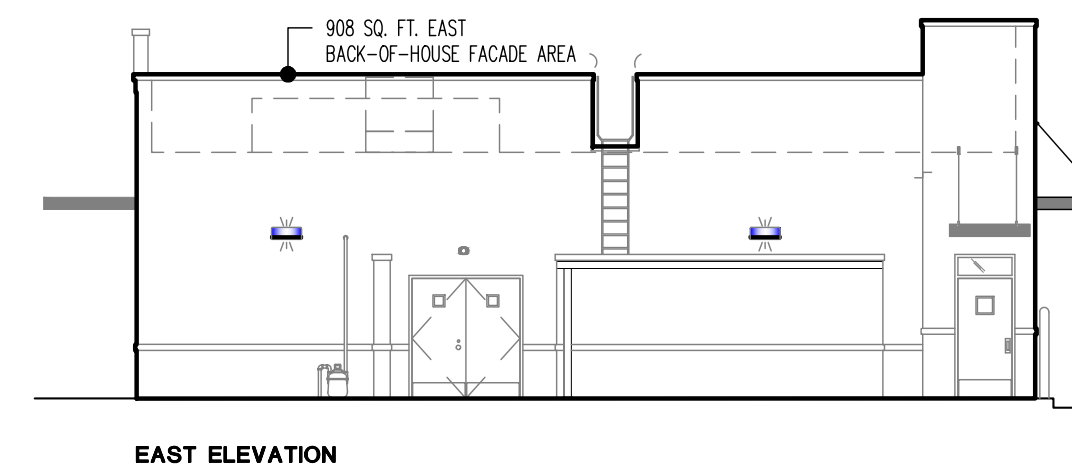

- HORIZONTAL CONTROL NOTES:**
1. ALL DIMENSIONS ARE TO FACE OF CURB OR FACE OF BUILDING UNLESS SHOWN OTHERWISE.
 2. REFER TO LANDSCAPE PLAN FOR LANDSCAPE DESIGN.
 3. CONTRACTOR TO INSTALL TRUNCATED DOMES AT EACH SIDE OF CROSSWALK, WHERE SIDEWALK MEETS DRIVE.
 4. REFER TO ARCHITECTURAL PLANS FOR BUILDING DIMENSIONS.
 5. ALL SIGNAGE AND STRIPING SHALL CONFORM TO THE MANUAL OF UNIFORM TRAFFIC CONTROL DEVICES (LATEST EDT.) & FDOT STANDARDS.
 6. ALL SIGNS SHALL BE PERMITTED SEPARATELY THROUGH COLUMBIA COUNTY.
 7. ALL STANDARD PARKING SPACES SHALL BE 9'x20'. ALL DISABLED PARKING SPACES SHALL BE 12'x20'.
 8. DUMPSTER ENCLOSURE MATERIALS SHALL MATCH THOSE OF THE PRINCIPAL STRUCTURE. REFER TO ARCH PLANS FOR DETAILS.

HORIZONTAL CONTROL & STRIPING PLAN BURGER KING 13721 S. U.S. HIGHWAY 441 LAKE CITY, FLORIDA	SCALE: 1"=20'	DATE: 6.24.21
	CAD FILE: C04-HC	JOB NUMBER: LAKE CITY-3
SHEET C04		


Developer: BRAVOFLORIDA, LLC. 3018 U.S. HIGHWAY 301 N. SUITE NO. 100 TAMPA, FL 33619 (813) 374.8848	Consultant: CARLOS A. SOLIS, P.E. P.O. BOX 431764 BIG PINE KEY, FL 33043-1764 (813) 426-4880

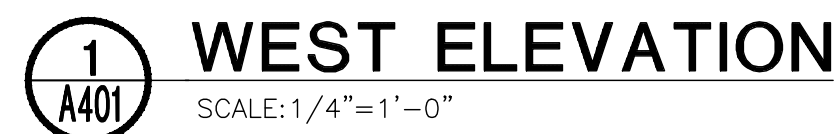


EXTERIOR MATERIALS LEGEND			
CODE	MATERIAL	MANUFACTURER	DESCRIPTION
(CB-1b)	EXT. BRICK	MERIDIAN BRICK	COASTAL BLUFF – SIZE QUEEN FLATS. PRODUCT 081.0922.1642.21
(EF-1b)	EXT. FINISH STUCCO		STUCCO SYSTEM, TEXTURE: FINE SAND, COLOR TO MATCH PPG CUSTOM FORMULA "TANNERS TAUPE"
(EF-9b)	EXT. FINISH FIBER CEMENT PANEL	NICHHA	PANEL, VINTAGE WOOD COLOR: CEDAR w/ ALUM. PRE-FINISHED TRIM MATCHING PANEL COLOR.
(MC-1)	METAL COPING	W.P. HICKMAN SYSTEMS, INC.	PERMASNAP PLUS, COLOR: 4-30 "SILVERSMITH"
(MC-2b)	METAL COPING	W.P. HICKMAN SYSTEMS, INC.	PERMASNAP PLUS, COLOR: "TANNERS TAUPE"
(MC-3b)	METAL COPING	W.P. HICKMAN SYSTEMS, INC.	PERMASNAP PLUS, COLOR: TO MATCH FIBER CEMENT PANELS AND ALUM. PRE-FINISHED TRIM.
(WP-3)	METAL CANOPY SIGNAGE, CUSTOM	SEE APPROVED CANOPY SUPPLIERS	COLOR: CLEAR ANODIZED, SEE PLANS
(EP-2b)	EXT. GENERAL PAINT	PPG	PRIMER: HYDROSEALER EXTERIOR PRIMER SEALER 6001-1200. PAINT: EXTERIOR GENERAL EXTERIOR 100% ACRYLIC SATIN FINISH 2402V-XXXX, COLOR: "TANNERS TAUPE"
(EP-4)	EXT. GENERAL PAINT	GLIDDEN PROFESSIONAL	PRIMER: HYDROSEALER EXTERIOR PRIMER SEALER 6001-1200. PAINT: FORTIS 350 EXTERIOR 100% ACRYLIC SATIN FINISH 2402V-XXXX, COLOR: MASTER PALETTE # 10Y1-14/080 "MONTEREY CLIFFS"
(EP-5)	EXT. GENERAL PAINT	GLIDDEN PROFESSIONAL	PRIMER: HYDROSEALER EXTERIOR PRIMER SEALER 6001-1200. PAINT: FORTIS 350 EXTERIOR 100% ACRYLIC SATIN FINISH 2402V-XXXX, COLOR: MASTER PALETTE # 00M 07/000 "DEEP ONYX"

FOR FLORIDA PRODUCT APPROVAL NUMBERS, SEE SCHEDULE ON SHEET G201


ELLISVILLE OVERLAY DISTRICT FACADE GLAZING CALCULATIONS (Ref: 4.22.4.5.d)			
LOCATION:	FRONT-OF-HOUSE AREA:	GLAZING AREA:	GLAZING PERCENTAGE OF FRONT-OF-HOUSE AREA:
WEST ELEVATION	932 SQ. FT.	259 SQ. FT.	28%
EAST ELEVATION	908 SQ. FT.	0	0%
SOUTH ELEVATION	878 SQ. FT.	152 SQ. FT.	17%
NORTH ELEVATION	756 SQ. FT.	152 SQ. FT.	20%

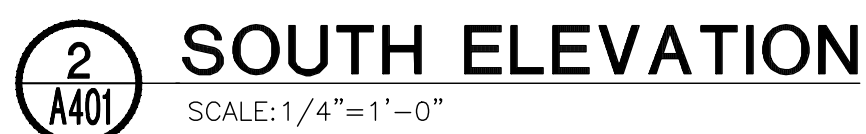

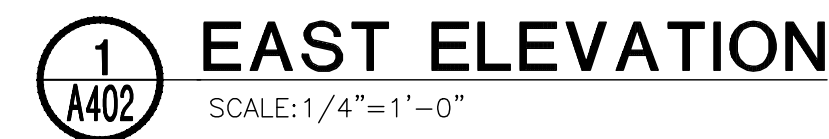

EXTERIOR MATERIALS LEGEND			
CODE	MATERIAL	MANUFACTURER	DESCRIPTION
(EX-10)	EXT. BRICK	MERIDIAN BRICK	COASTAL BLUFF – SIZE QUEEN FLATS. PRODUCT 081.0922.16422.1
(EF-10)	EXT. FINISH STUCCO		STUCCO SYSTEM, TEXTURE: FINE SAND, COLOR TO MATCH PPG CUSTOM FORMULA "TANNERS TAUPE"
(EF-90)	EXT. FINISH FIBER CEMENT PANEL	NICHHA	PANEL, VINTAGE WOOD COLOR: CEDAR w/ ALUM. PRE-FINISHED TRIM MATCHING PANEL COLOR.
(MC-1)	METAL COPING	W.P. HICKMAN SYSTEMS, INC.	PERMASMAP PLUS, COLOR: A-30 "SILVERSMITH"
(MC-20)	METAL COPING	W.P. HICKMAN SYSTEMS, INC.	PERMASMAP PLUS, COLOR: "TANNERS TAUPE"
(MC-30)	METAL COPING	W.P. HICKMAN SYSTEMS, INC.	PERMASMAP PLUS, COLOR: TO MATCH FIBER CEMENT PANELS AND ALUM. PRE-FINISHED TRIM.
(MF-3)	METAL CANOPY SIGNAGE, CUSTOM	SEE APPROVED CANOPY SUPPLIERS	COLOR: CLEAR ANODIZED, SEE PLANS
(EP-20)	EXT. GENERAL PAINT	PPG	PRIMER: HYDROSEALER EXTERIOR PRIMER SEALER 6001-1200. PAINT: EXTERIOR GENERAL EXTERIOR 100% ACRYLIC SATIN FINISH 2402V-XXXX, COLOR: "TANNERS TAUPE"
(EP-4)	EXT. GENERAL PAINT	GLIDDEN PROFESSIONAL	PRIMER: HYDROSEALER EXTERIOR PRIMER SEALER 6001-1200. PAINT: FORTIS 350 EXTERIOR 100% ACRYLIC SATIN FINISH 2402V-XXXX, COLOR: MASTER PALETTE # 10Y-14/080 "MONTEREY CLIFFS"
(EP-5)	EXT. GENERAL PAINT	GLIDDEN PROFESSIONAL	PRIMER: HYDROSEALER EXTERIOR PRIMER SEALER 6001-1200. PAINT: FORTIS 350 EXTERIOR 100% ACRYLIC SATIN FINISH 2402V-XXXX, COLOR: MASTER PALETTE # GOWN 07/000 "DEEP ONYX"

FOR FLORIDA PRODUCT APPROVAL NUMBERS, SEE SCHEDULE ON SHEET G201

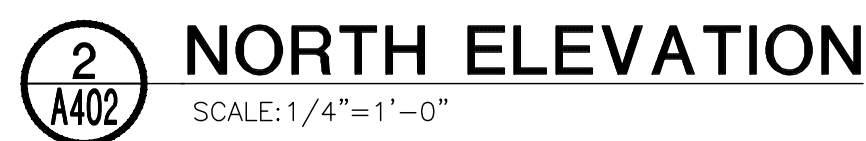

DESIGNED BY:					
BURGER KING - #					
13703 U.S. HIGHWAY 441 SOUTH LAKE CITY, FL 32025					
BRAVOFLORIDA, LLC.					
3108 U.S. HIGHWAY 301 NORTH, STE. 100 TAMPA, FL 33619					
EXTERIOR ELEVATIONS					
REVIEWED BY: 					
DRAWN BY: KNB					
DATE: JUNE 17, 2021					
JOB NUMBER: 2021-0194					
SCALE: 1/4" = 1'-0"					
A402					