


NW NOEGEL ROAD 61

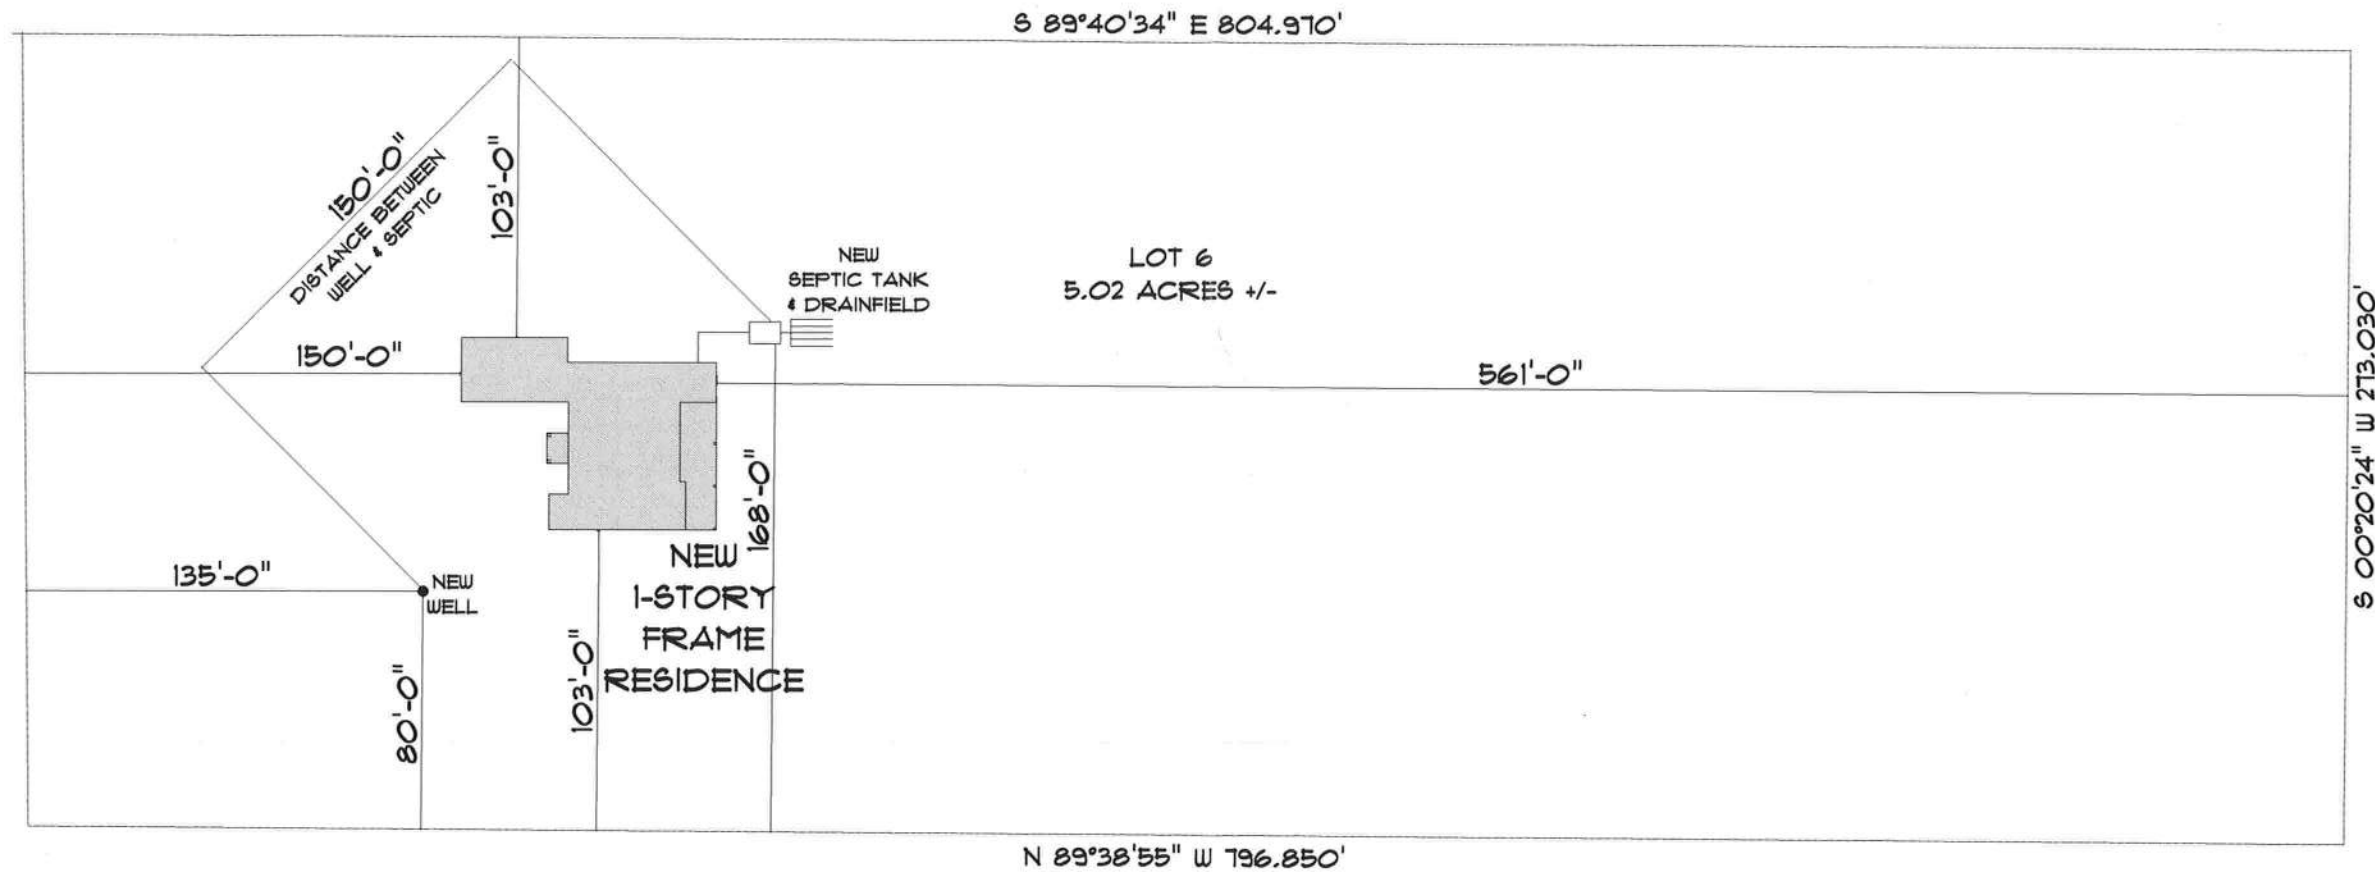

* SITE PLAN *

SCALE: 1" = 30'-0"



NEW RESIDENCE
for
STANLEY & BEVERLY
POPE

649 NW NOEGEL RD
LAKE CITY, FL 32055

Teresa M. Ruffo
2825 SW 6th St. #1
Lake City, Florida 32055
Cell: (386) 861-1181
Email: teranruffo@gmail.com

PRINTED DATE:
Wednesday, June 5, 2024

DRAWN BY: Teresa M. Ruffo
CHECKED BY:

BUILDING CONTRACTOR

FINALS DATE:

JOB NUMBER:

DRAWING NUMBER

A-1

OF 3 SHEETS