
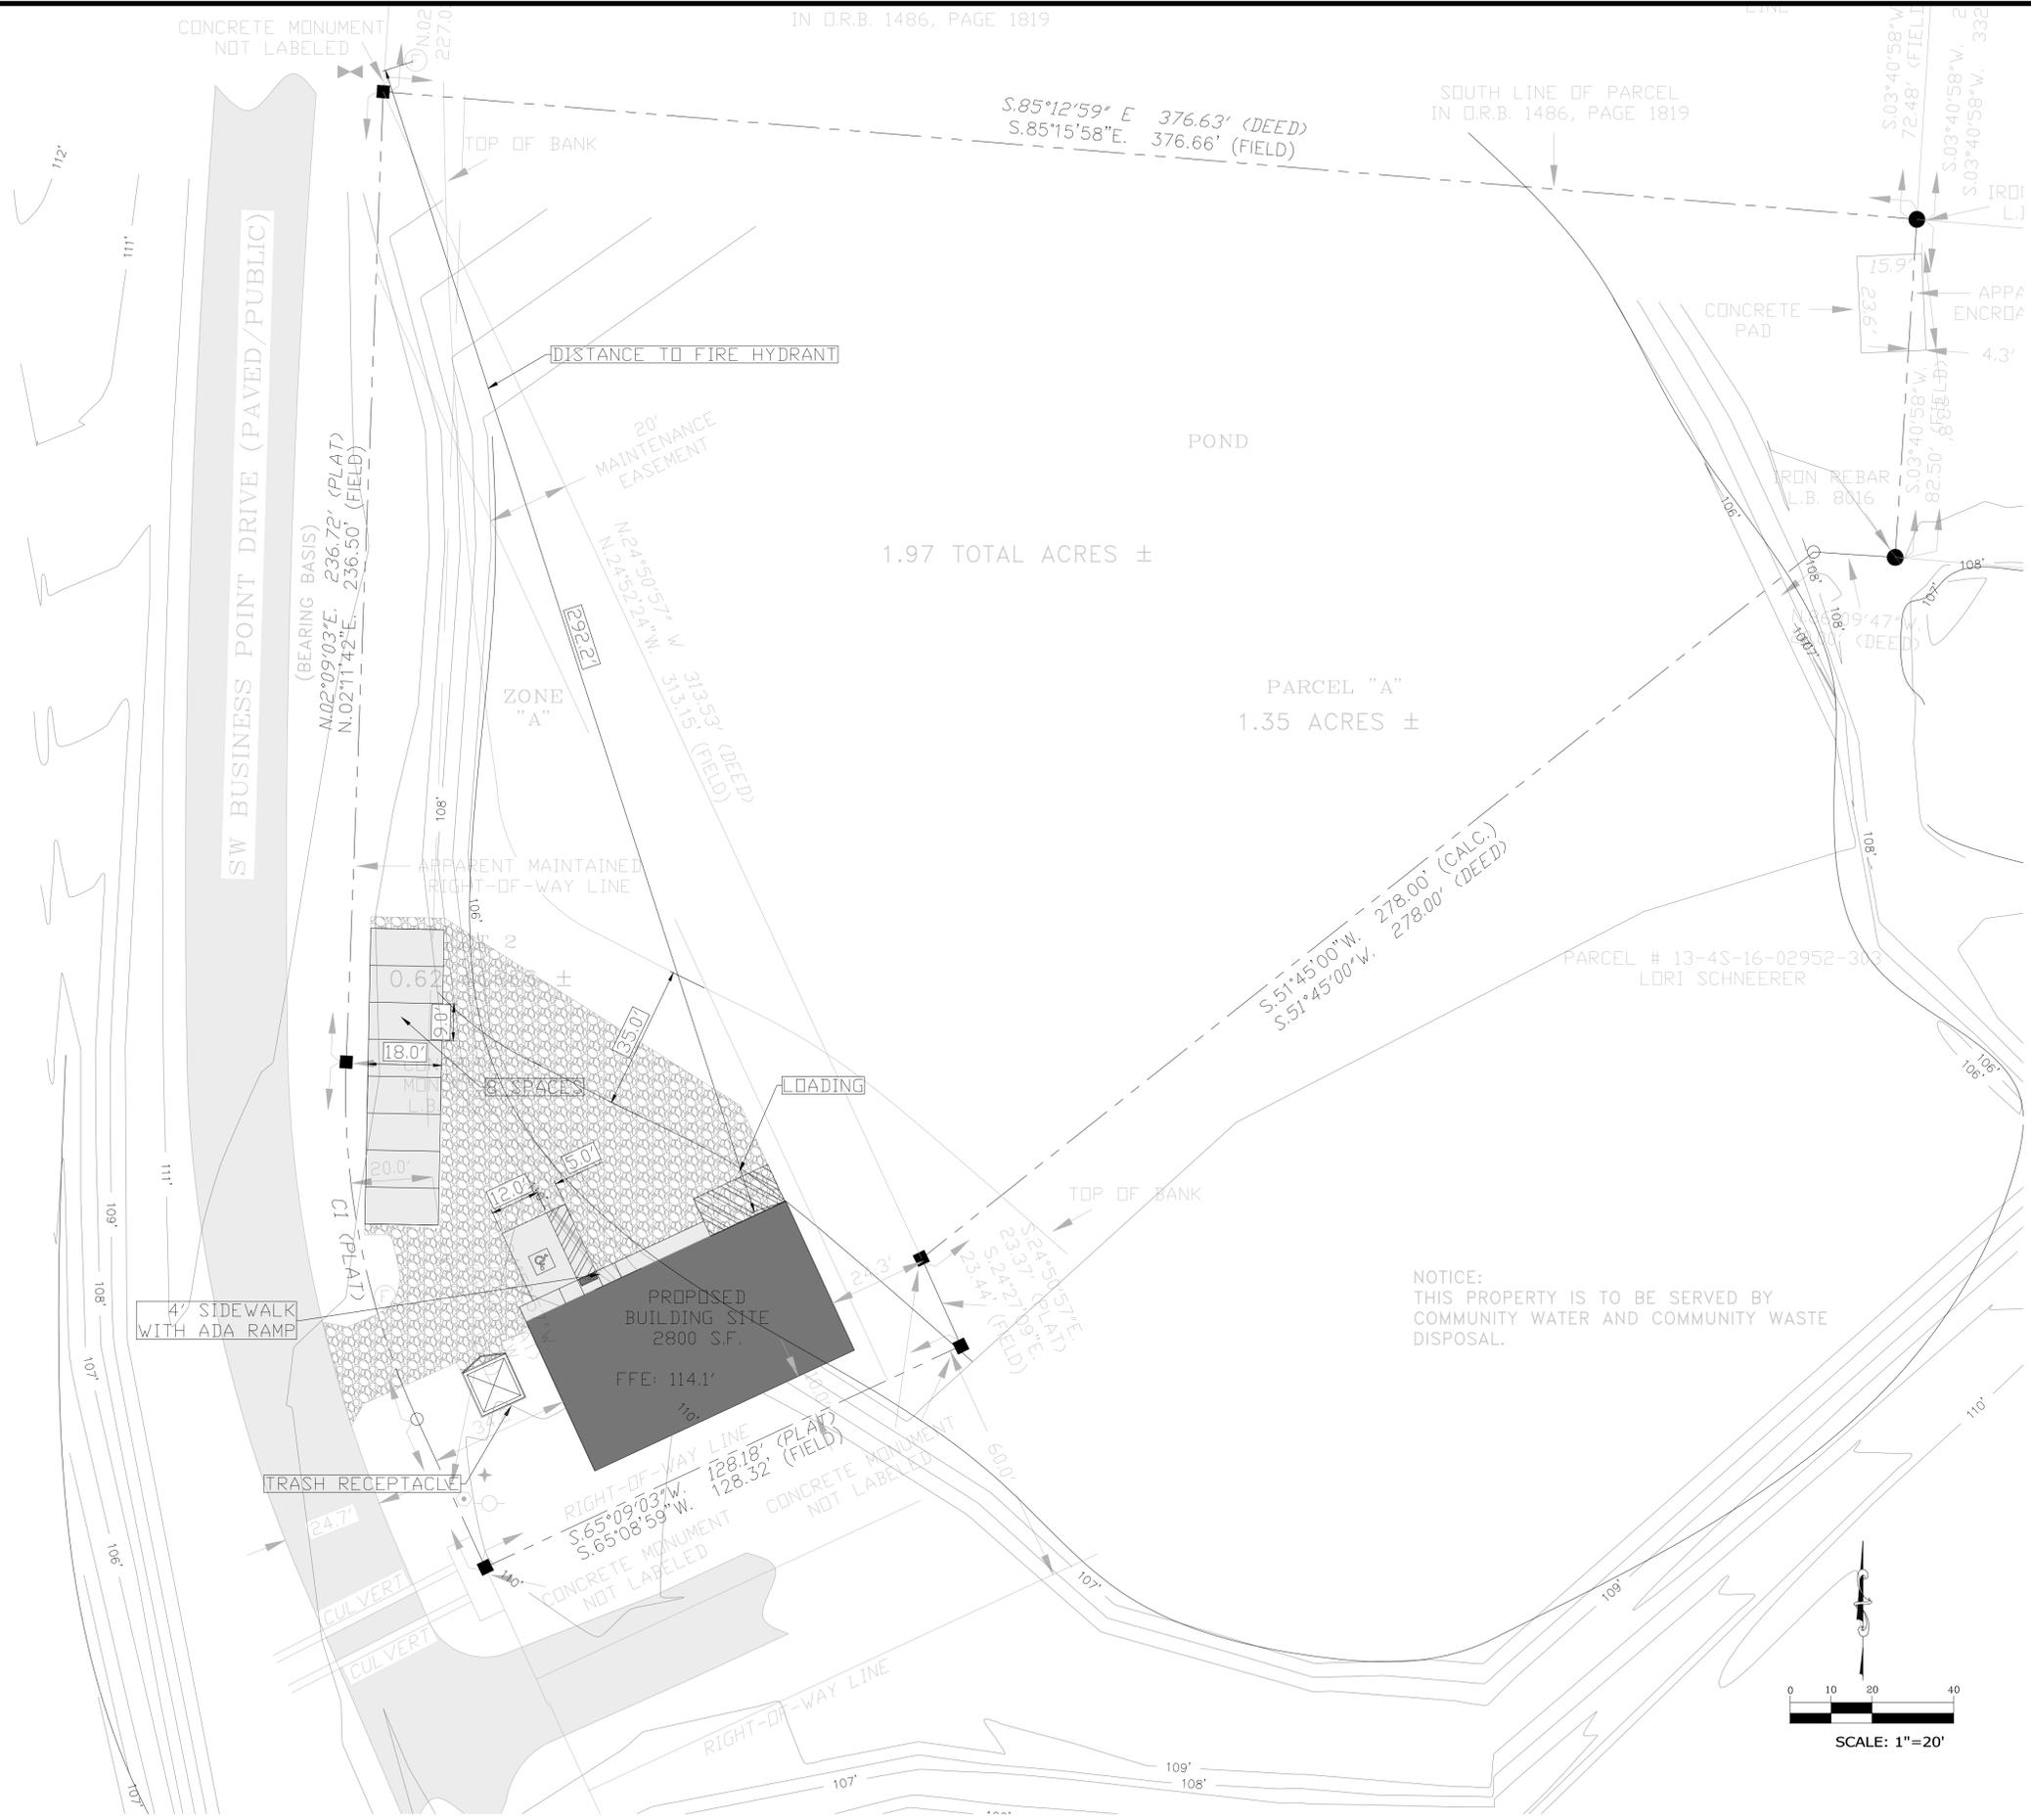


Project Info Sheet


Job No.: 99925131
 Job Name: SITE PLAN
 Client: JAMES R. HOLLNAGEL
 309 SW DAIRY ST
 LAKE CITY, FL 32024
 Parcel ID: 13-4S-16-02952-302
 Property Address: COLUMBIA COUNTY, FL
 Sec/Twp/Rng: 03 34S 16
 LAT / LONG:
 Legal Description: LOT 2 SOUTHERN APPROACHES UNIT 2 & BEG AT THE SE CORNER LOT 10 SOUTHERN APPROACHES UNIT 1, S 332.02 FT, W 20 FT, SW 278 FT, NW 313.53 FT TO TO E R/W OF SW BUSINESS POINT DRIVE, N ALONG R/W 227.03 FT, CONT NE ALONG CURVE 35.46 FT, SE 96.82 FT, E 289.98 FT TO POB EX 2.07 AC DESC IN WD 1486-1819
 Acres: 1.97
 Land Use: CI
 SETBACKS: FRONT-20 FT
 REAR-15 FT
 SIDES - NONE

LEGEND:

- BOUNDARY
- PROPOSED FRAME
- HANDICAP PARKING SPACE
- STANDARD DUTY ASPHALT
- AGGREGATE SURFACE

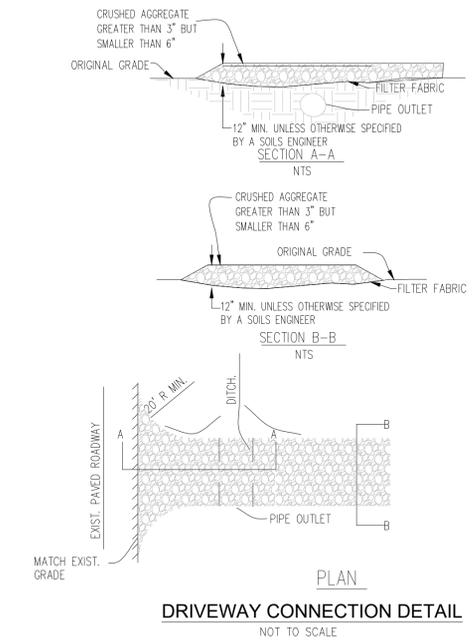

NOTICE:
 THIS PROPERTY IS TO BE SERVED BY
 COMMUNITY WATER AND COMMUNITY WASTE
 DISPOSAL.

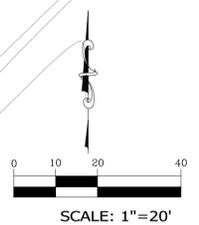

MADISON ENGINEERING, LLC
 CONSULTING CIVIL & ENVIRONMENTAL ENGINEERING

289 NE Ridge Loop
 Madison, Florida 32340
 Work 850.973.7864
 COA No.: 27216 www.madisonengineer.com

JAMES R. HOLLNAGEL
 309 SW DAIRY ST, LAKE CITY, FL 32024

SITE PLAN

© COPYRIGHT 2025 ME

FLORIDA PROFESSIONAL ENGINEER
 T. BRIEN WHITMAN, P.E.
 FL P.E. REG. NO. 63178

SHEET NO.
 1