

Wind Load Analysis and Certification
Cook Residence by Red Door Homes

2020 Florida Building Code section 1609 according to ASCE 7-16
Ultimate Design Wind Speed (Vult) = 130 MPH (3 second gust)
Nominal Design Wind Speed (Vasd)) = 101 MPH
Risk Category = II
Exposure Category = B, Enclosed Building
Applicable Internal Pressure Coefficient = .18
Design Wind Pressure for use of External Components (Components and Cladding)= +32.1psf, -43.3psf
Overhead Garage Door: +15.2psf, -16.9psf



FRONT ELEVATION
SCALE: 1/8" = 1'-0"



Frank J
Sapienza Jr
Digitally signed by
Frank J Sapienza Jr
Date: 2022.12.08
11:10:13 -05'00'

This item has been digitally signed and sealed by FRANK J SAPIENZA JR PE using Digital Signature.
Printed copies of this document are not considered signed and sealed and the signature must be verified on any copies.
Signature/Seal on any sheet is valid only for the structural design, or to indicate conformance with the structural design.



REAR ELEVATION
SCALE: 1/8" = 1'-0"

GENERAL NOTES

- 1.) MAIN FLOOR PLATE HEIGHT TO BE 8'-0" UNLESS NOTED OTHERWISE.
- 2.) OPTIONAL BONUS PLATE HEIGHT TO BE 8'-0" UNLESS NOTED OTHERWISE.
- 3.) INTERIOR & EXTERIOR WALLS TO BE DRAWN @ 3 1/2" UNLESS NOTED OTHERWISE.
- 4.) ALL ANGLES TO BE DRAWN AT 45° OR 90° UNLESS NOTED OTHERWISE.
- 5.) WINDOW HEADER HEIGHT TO BE SET @ 6'-11" UNLESS NOTED OTHERWISE. HEADER SIZE AND MATERIAL TO BE DETERMINED & VERIFIED BY FRAMER, BUILDER, TRUSS SHOP OR BY A LICENSED ENGINEER.
- 6.) SIZE, LOCATION AND MATERIALS OF BEAMS TRUSSES, GIRDERS AND HEADERS TO BE DETERMINED & VERIFIED BY BUILDER, FRAMER TRUSS SHOP OR LICENSED ENGINEER.
- 7.) FOOTER SIZE, MATERIAL & LOCATIONS TO BE VERIFIED AND DETERMINED BY BUILDER, FOOTER CONTRACTOR OR LICENSED ENGINEER.
- 8.) ROOF VENTELLATION TO BE DETERMINED & VERIFIED BUILDER, ROOFING CONTRACTOR OR LICENSED ENGINEER.
- 9.) ALL MECHANICAL SYSTEMS DESIGNS, LOCATIONS AND SIZING TO BE DETERMINED & VERIFIED BY BUILDER, APPROPRIATE TRADE CONTRACTOR AND OR LICENSED ENGINEER.
- 10.) BUILDER RESPONSIBLE FOR VERIFYING AND COMPLYING WITH ALL LOCAL, STATE & NATIONAL CODES.
- 11.) LOCAL, STATE AND NATIONAL CODES TAKE PRECEDENCE OVER DRAWINGS.
- 12.) BUILDER TO VERIFY ALL DIMENSIONS.

COPYRIGHT 2019 RED DOOR HOMES, LLC.
LICENSED TO RED DOOR HOMES OF:
NORTH FLORIDA



SQUARE FOOTAGE CHART

MAIN FLOOR AREA TO FRAME	2364
COVERED FRONT ENTRY	113
COVERED REAR PATIO	90
UNCOVERED REAR PATIO	90
GARAGE AREA TO FRAME	566
TOTAL UNDER BEAM AREA	3133
MAIN FLOOR AREA TO MASONRY	2373
GARAGE AREA TO MASONRY	576

SUBDIVISION NAME:

XXXXXXXXXX

CITY:

XXXXXXXXXX

PHASE:

XXXXXXXXXX

BLOCK:

XXXXXXXXXX

LOT:

XXXXXXXXXX


DRAFTING DATES:

MASTER DATE: 10.4.22
PRELIMINARY: 10/25/2022 JPH
PERM: N/A
FINAL: 11.16.22 GC


Front & Rear Elevation

INGLEWOOD
"CRAFTSMAN"

FINAL
12-194 COOK

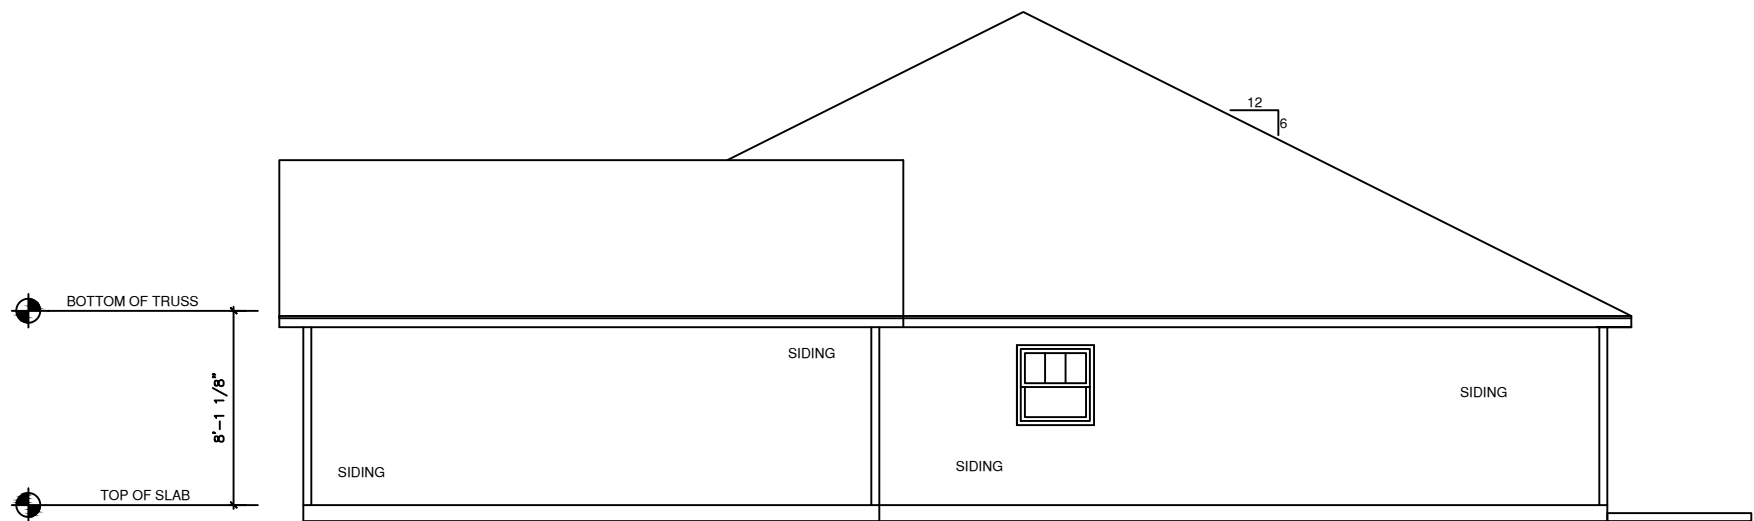

RIGHT ELEVATION
SCALE: 1/8" = 1'-0"

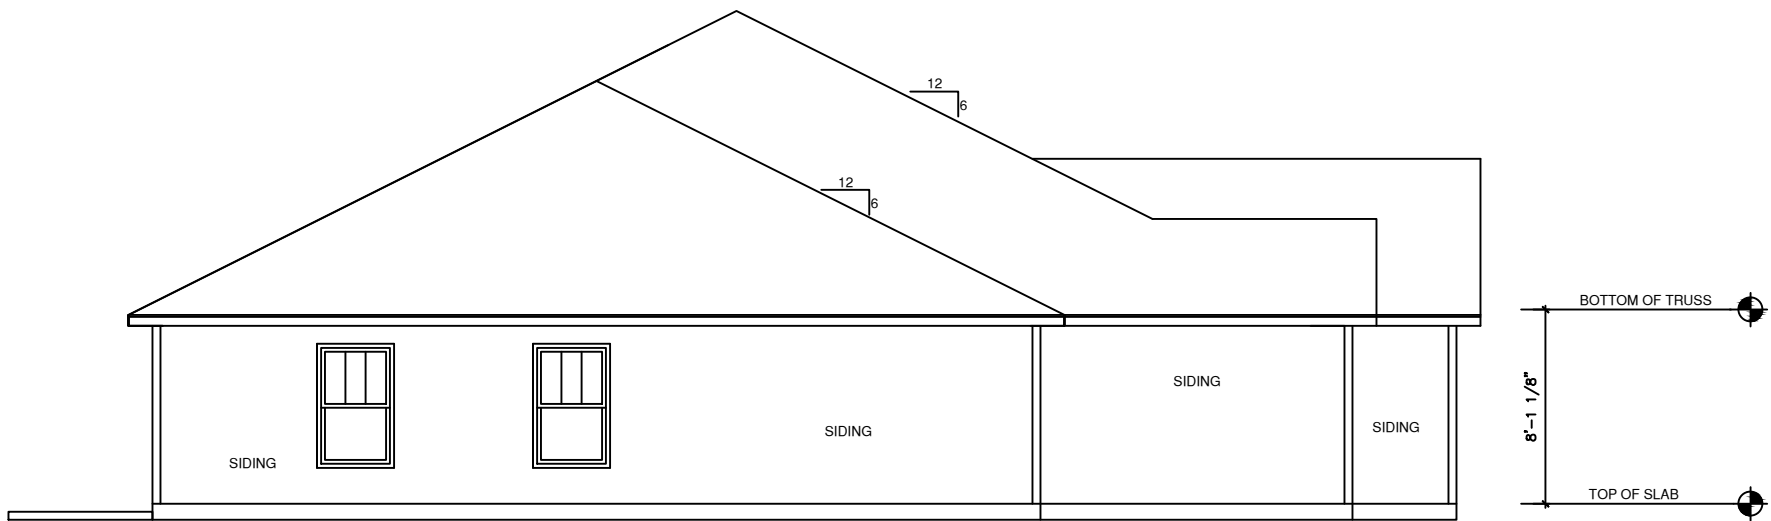

LEFT ELEVATION
SCALE: 1/8" = 1'-0"

GENERAL NOTES

- 1.) MAIN FLOOR PLATE HEIGHT TO BE 8'-0" UNLESS NOTED OTHERWISE.
- 2.) OPTIONAL BONUS PLATE HEIGHT TO BE 8'-0" UNLESS NOTED OTHERWISE.
- 3.) INTERIOR & EXTERIOR WALLS TO BE DRAWN @ 3 1/2" UNLESS NOTED OTHERWISE.
- 4.) ALL ANGLES TO BE DRAWN AT 45° OR 90° UNLESS NOTED OTHERWISE.
- 5.) WINDOW HEADER HEIGHT TO BE SET @ 6'-11" UNLESS NOTED OTHERWISE. HEADER SIZE AND MATERIAL TO BE DETERMINED & VERIFIED BY FRAMER, BUILDER, TRUSS SHOP OR BY A LICENSED ENGINEER.
- 6.) SIZE, LOCATION AND MATERIALS OF BEAMS, TRUSSES, GIRDERS AND HEADERS TO BE DETERMINED & VERIFIED BY BUILDER, FRAMER TRUSS SHOP OR LICENSED ENGINEER.
- 7.) FOOTER SIZE, MATERIAL & LOCATIONS TO BE VERIFIED AND DETERMINED BY BUILDER, FOOTER CONTRACTOR OR LICENSED ENGINEER.
- 8.) ROOF VENTELLATION TO BE DETERMINED & VERIFIED. BUILDER, ROOFING CONTRACTOR OR LICENSED ENGINEER.
- 9.) ALL MECHANICAL SYSTEMS DESIGNS, LOCATIONS AND SIZING TO BE DETERMINED & VERIFIED BY BUILDER, APPROPRIATE TRADE CONTRACTOR AND OR LICENSED ENGINEER.
- 10.) BUILDER RESPONSIBLE FOR VERIFYING AND COMPLYING WITH ALL LOCAL, STATE & NATIONAL CODES.
- 11.) LOCAL, STATE AND NATIONAL CODES TAKE PRECEDENCE OVER DRAWINGS.
- 12.) BUILDER TO VERIFY ALL DIMENSIONS.

COPYRIGHT 2019 RED DOOR HOMES, LLC.
LICENSED TO RED DOOR HOMES OF:
NORTH FLORIDA



SQUARE FOOTAGE CHART

MAIN FLOOR AREA TO FRAME	2364
COVERED FRONT ENTRY	113
COVERED REAR PATIO	90
UNCOVERED REAR PATIO	90
GARAGE AREA TO FRAME	566
TOTAL UNDER BEAM AREA	3133
MAIN FLOOR AREA TO MASONRY	2373
GARAGE AREA TO MASONRY	576

SUBDIVISION NAME:
XXXXXXXXXX

CITY:
XXXXXXXXXX

PHASE:
XXXXXXXXXX

BLOCK:
XXXXXXXXXX

LOT:
XXXXXXXXXX


DRAFTING DATES:

MASTER DATE: 10.4.22
PRELIMINARY: 10/25/2022 JPH
PERM: N/A
FINAL: 11.16.22 GC

Right & Left Elevation

INGLEWOOD
"CRAFTSMAN"

FINAL
12-194 COOK

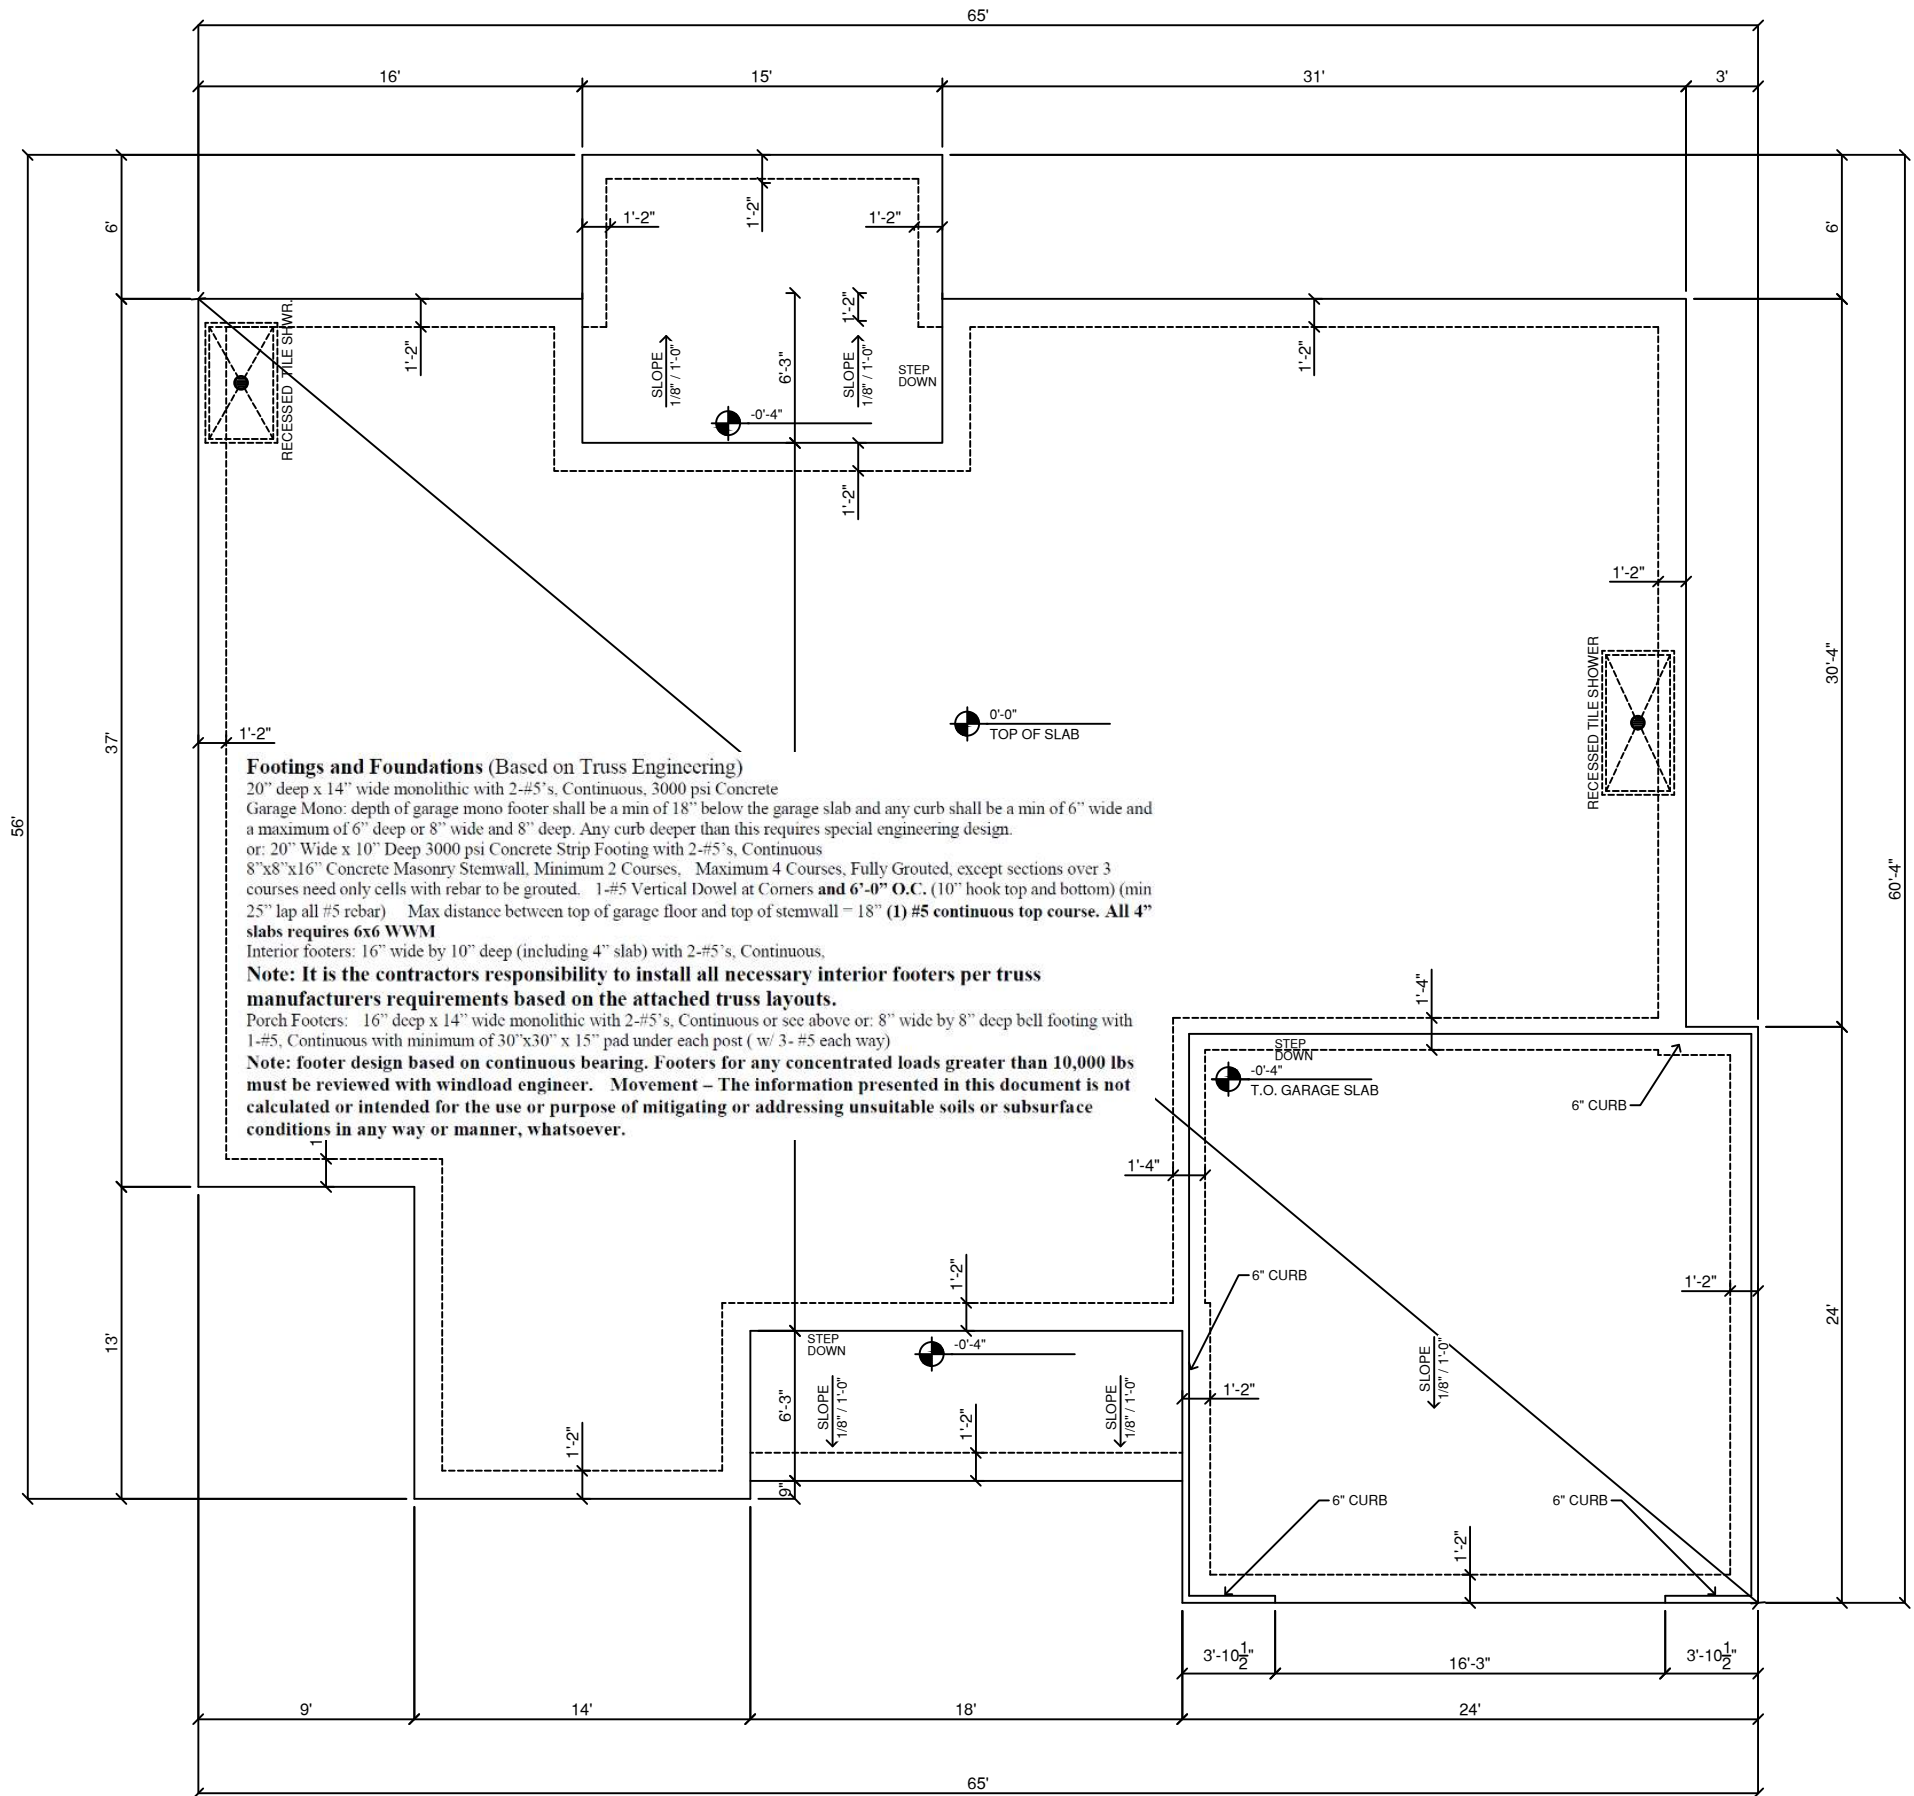

Footings and Foundations (Based on Truss Engineering)
20" deep x 14" wide monolithic with 2-#5's, Continuous, 3000 psi Concrete
Garage Mono: depth of garage mono footer shall be a min of 18" below the garage slab and any curb shall be a min of 6" wide and a maximum of 6" deep or 8" wide and 8" deep. Any curb deeper than this requires special engineering design.
or: 20" Wide x 10" Deep 3000 psi Concrete Strip Footing with 2-#5's, Continuous
8"x8"x16" Concrete Masonry Stemwall, Minimum 2 Courses, Maximum 4 Courses, Fully Grouted, except sections over 3 courses need only cells with rebar to be grouted. 1-#5 Vertical Dowel at Corners and 6'-0" O.C. (10" hook top and bottom) (min 25" lap all #5 rebar) Max distance between top of garage floor and top of stemwall = 18" (1) #5 continuous top course. All 4" slabs requires 6x6 WWM
Interior footers: 16" wide by 10" deep (including 4" slab) with 2-#5's, Continuous,
Note: It is the contractors responsibility to install all necessary interior footers per truss manufacturers requirements based on the attached truss layouts.
Porch Footers: 16" deep x 14" wide monolithic with 2-#5's, Continuous or see above or: 8" wide by 8" deep bell footing with 1-#5, Continuous with minimum of 30"x30" x 15" pad under each post (w/ 3- #5 each way)
Note: footer design based on continuous bearing. Footers for any concentrated loads greater than 10,000 lbs must be reviewed with windload engineer. Movement – The information presented in this document is not calculated or intended for the use or purpose of mitigating or addressing unsuitable soils or subsurface conditions in any way or manner, whatsoever.

MONOLITHIC FOUNDATION PLAN
SCALE 1/8" = 1'-0"

GENERAL NOTES

- 1.) MAIN FLOOR PLATE HEIGHT TO BE 8'-0" UNLESS NOTED OTHERWISE.
- 2.) OPTIONAL BONUS PLATE HEIGHT TO BE 8'-0" UNLESS NOTED OTHERWISE.
- 3.) INTERIOR & EXTERIOR WALLS TO BE DRAWN @ 3 1/2" UNLESS NOTED OTHERWISE.
- 4.) ALL ANGLES TO BE DRAWN AT 45° OR 90° UNLESS NOTED OTHERWISE.
- 5.) WINDOW HEADER HEIGHT TO BE SET @ 6'-11" UNLESS NOTED OTHERWISE. HEADER SIZE AND MATERIAL TO BE DETERMINED & VERIFIED BY FRAMER, BUILDER, TRUSS SHOP OR BY A LICENSED ENGINEER.
- 6.) SIZE, LOCATION AND MATERIALS OF BEAMS, TRUSSES, GIRDERS AND HEADERS TO BE DETERMINED & VERIFIED BY BUILDER, FRAMER, TRUSS SHOP OR LICENSED ENGINEER.
- 7.) FOOTER SIZE, MATERIAL & LOCATIONS TO BE VERIFIED AND DETERMINED BY BUILDER, FOOTER CONTRACTOR OR LICENSED ENGINEER.
- 8.) ROOF VENTILLATION TO BE DETERMINED & VERIFIED. BUILDER, ROOFING CONTRACTOR OR LICENSED ENGINEER.
- 9.) ALL MECHANICAL SYSTEMS DESIGNS, LOCATIONS AND SIZING TO BE DETERMINED & VERIFIED BY BUILDER, APPROPRIATE TRADE CONTRACTOR AND OR LICENSED ENGINEER.
- 10.) BUILDER RESPONSIBLE FOR VERIFYING AND COMPLYING WITH ALL LOCAL, STATE & NATIONAL CODES.
- 11.) LOCAL, STATE AND NATIONAL CODES TAKE PRECEDENCE OVER DRAWINGS.
- 12.) BUILDER TO VERIFY ALL DIMENSIONS.

COPYRIGHT 2019 RED DOOR HOMES, LLC.
LICENSED TO RED DOOR HOMES OF:
NORTH FLORIDA



SQUARE FOOTAGE CHART

MAIN FLOOR AREA TO FRAME	2364
COVERED FRONT ENTRY	113
COVERED REAR PATIO	90
UNCOVERED REAR PATIO	90
GARAGE AREA TO FRAME	566
TOTAL UNDER BEAM AREA	3133
MAIN FLOOR AREA TO MASONRY	2373
GARAGE AREA TO MASONRY	576

SUBDIVISION NAME: XXXXXXXXXXXX

CITY: XXXXXXXXXXXX

PHASE: XXXXXXXXXXXX

BLOCK: XXXXXXXXXXXX

LOT: XXXXXXXXXXXX

DRAFTING DATES:

MASTER DATE: 10.4.22

PRELIMINARY: 10/25/2022 JPH


PERM: N/A

FINAL: 11.16.22 GC

Monolithic Slab

INGLEWOOD
"CRAFTSMAN"

FINAL
12-194 COOK

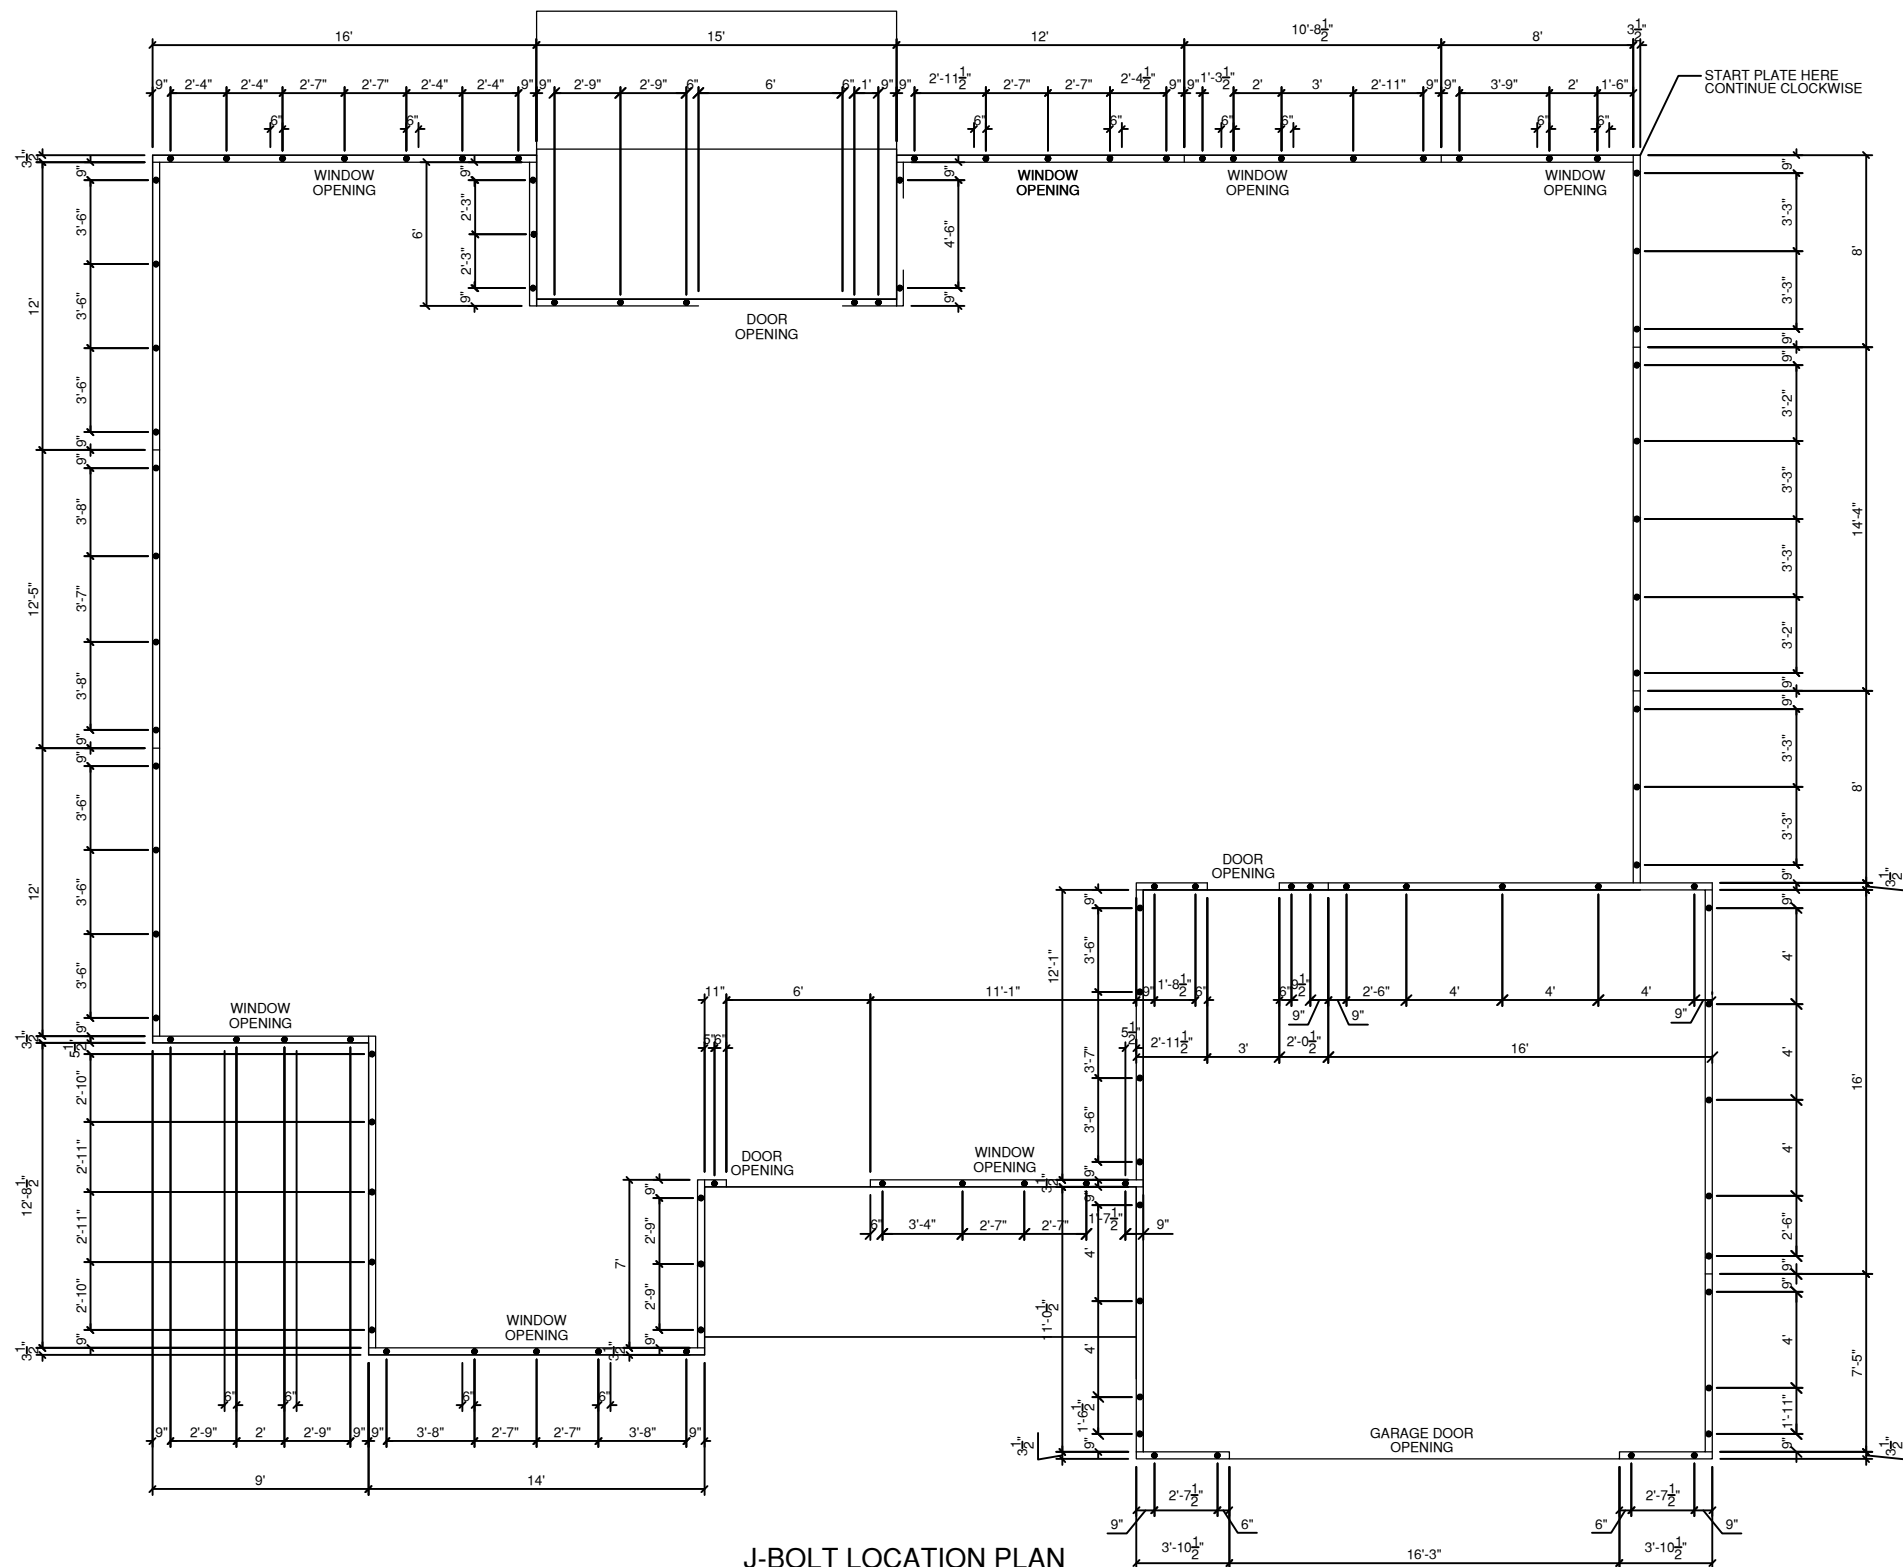

J-BOLT LOCATION PLAN
SCALE 1/8" = 1'-0"

GENERAL NOTES

- 1.) MAIN FLOOR PLATE HEIGHT TO BE 8'-0" UNLESS NOTED OTHERWISE.
- 2.) OPTIONAL BONUS PLATE HEIGHT TO BE 8'-0" UNLESS NOTED OTHERWISE.
- 3.) INTERIOR & EXTERIOR WALLS TO BE DRAWN @ 3 1/2" UNLESS NOTED OTHERWISE.
- 4.) ALL ANGLES TO BE DRAWN AT 45° OR 90° UNLESS NOTED OTHERWISE.
- 5.) WINDOW HEADER HEIGHT TO BE SET @ 6'-11" UNLESS NOTED OTHERWISE. HEADER SIZE AND MATERIAL TO BE DETERMINED & VERIFIED BY FRAMER, BUILDER, TRUSS SHOP OR BY A LICENSED ENGINEER.
- 6.) SIZE, LOCATION AND MATERIALS OF BEAMS TRUSSES, GIRDERS AND HEADERS TO BE DETERMINED & VERIFIED BY BUILDER, FRAMER TRUSS SHOP OR LICENSED ENGINEER.
- 7.) FOOTER SIZE, MATERIAL & LOCATIONS TO BE VERIFIED AND DETERMINED BY BUILDER, FOOTER CONTRACTOR OR LICENSED ENGINEER.
- 8.) ROOF VENTELLATION TO BE DETERMINED & VERIFIED BUILDER, ROOFING COTRACTOR OR LICENSED ENGINEER.
- 9.) ALL MECHANICAL SYSTEMS DESIGNS, LOCATIONS AND SIZING TO BE DETERMINED & VERIFIED BY BUILDER, APPROPRIATE TRADE CONTRACTOR AND OR LICENSED ENGINEER.
- 10.) BUILDER RESPONSIBLE FOR VERIFYING AND COMPLYING WITH ALL LOCAL, STATE & NATIONAL CODES.
- 11.) LOCAL, STATE AND NATIONAL CODES TAKE PRECEDENCE OVER DRAWINGS.
- 12.) BUILDER TO VERIFY ALL DIMENSIONS.

COPYRIGHT 2016 RED DOOR HOMES, LLC.
LICENSED TO RED DOOR HOMES OF:
NORTH FLORIDA



SQUARE FOOTAGE CHART

MAIN FLOOR AREA TO FRAME	2364
COVERED FRONT ENTRY	113
COVERED REAR PATIO	90
UNCOVERED REAR PATIO	90
GARAGE AREA TO FRAME	566
TOTAL UNDER BEAM AREA	3133

MAIN FLOOR AREA TO MASONRY	2373
GARAGE AREA TO MASONRY	576

SUBDIVISION NAME:

XXXXXXXXXX

CITY:

XXXXXXXXXX

PHASE:

XXXXXXXXXX

BLOCK:

XXXXXXXXXX

LOT:

XXXXXXXXXX

DRAFTING DATES:


MASTER DATE: 10.4.22
PRELIMINARY: 10/25/2022 JPH
PERM: N/A
FINAL: 11.16.22 GC

J-Bolt Location Plan

INGLEWOOD
"CLASSIC"

FINAL
12-194 COOK

NOTE: DIMENSIONS TO THE
CENTER OF PLUMBING FIXTURES
AND WALLS

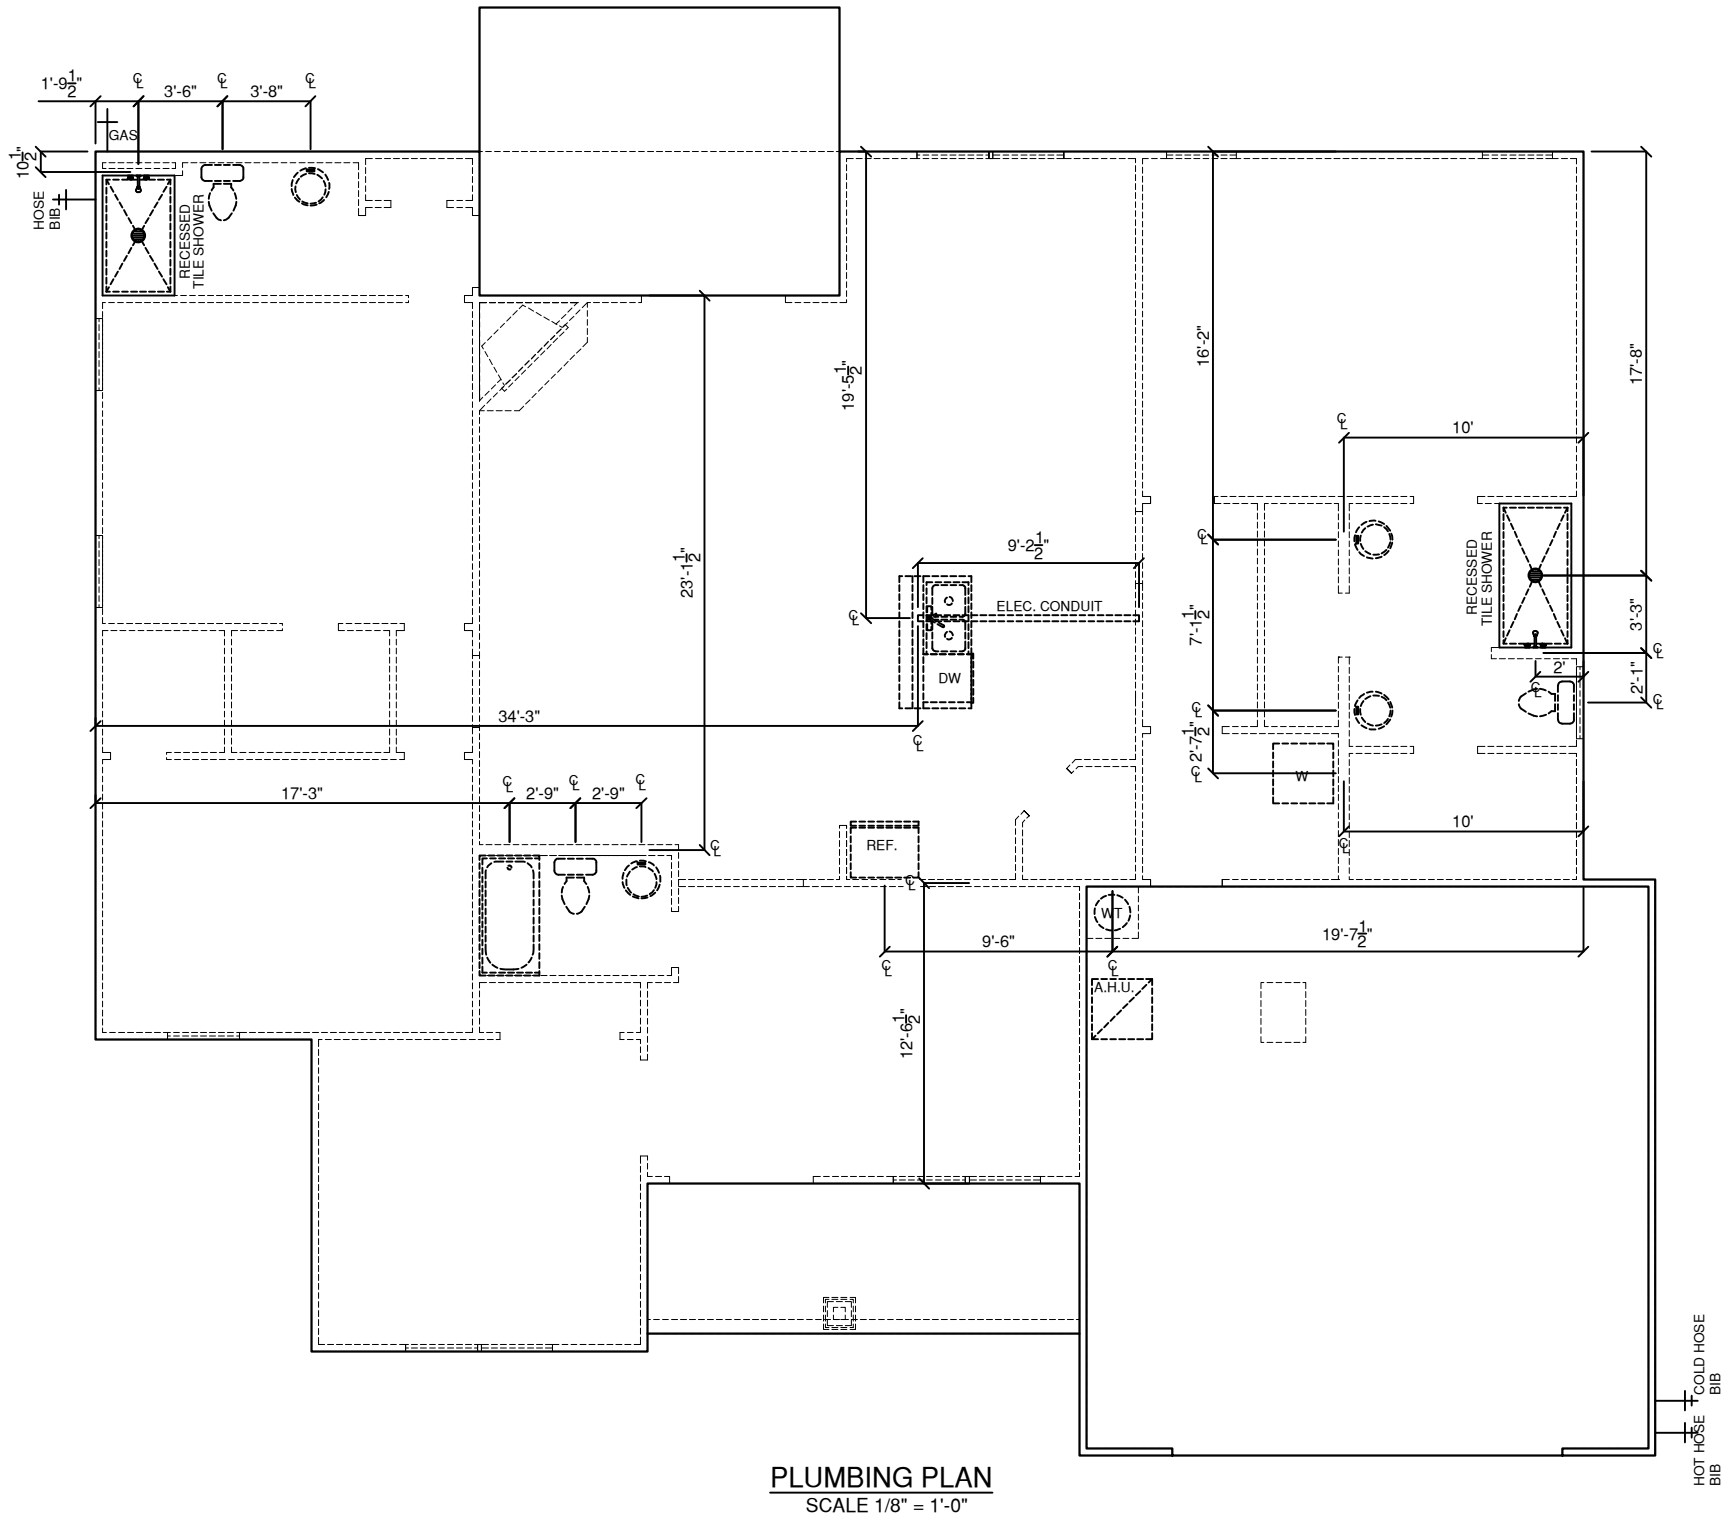

GENERAL NOTES

- 1.) MAIN FLOOR PLATE HEIGHT TO BE 8'-0" UNLESS NOTED OTHERWISE.
- 2.) OPTIONAL BONUS PLATE HEIGHT TO BE 8'-0" UNLESS NOTED OTHERWISE.
- 3.) INTERIOR & EXTERIOR WALLS TO BE DRAWN @ 3/16" UNLESS NOTED OTHERWISE.
- 4.) ALL ANGLES TO BE DRAWN AT 45° OR 90° UNLESS NOTED OTHERWISE.
- 5.) WINDOW HEADER HEIGHT TO BE SET @ 6'-11" UNLESS NOTED OTHERWISE. HEADER SIZE AND MATERIAL TO BE DETERMINED & VERIFIED BY FRAMER, BUILDER, TRUSS SHOP OR BY A LICENSED ENGINEER.
- 6.) SIZE, LOCATION AND MATERIALS OF BEAMS TRUSSES, GIRDERS AND HEADERS TO BE DETERMINED & VERIFIED BY BUILDER, FRAMER TRUSS SHOP OR LICENSED ENGINEER.
- 7.) FOOTER SIZE, MATERIAL & LOCATIONS TO BE VERIFIED AND DETERMINED BY BUILDER, FOOTER CONTRACTOR OR LICENSED ENGINEER.
- 8.) ROOF VENTELLATION TO BE DETERMINED & VERIFIED BUILDER, ROOFING CONTRACTOR OR LICENSED ENGINEER.
- 9.) ALL MECHANICAL SYSTEMS DESIGNS, LOCATIONS AND SIZING TO BE DETERMINED & VERIFIED BY BUILDER, APPROPRIATE TRADE CONTRACTOR AND OR LICENSED ENGINEER.
- 10.) BUILDER RESPONSIBLE FOR VERIFYING AND COMPLYING WITH ALL LOCAL, STATE & NATIONAL CODES.
- 11.) LOCAL, STATE AND NATIONAL CODES TAKE PRECEDENCE OVER DRAWINGS.
- 12.) BUILDER TO VERIFY ALL DIMENSIONS.

COPYRIGHT 2019 RED DOOR HOMES, LLC.
LICENSED TO RED DOOR HOMES OF:
NORTH FLORIDA



SQUARE FOOTAGE CHART

MAIN FLOOR AREA TO FRAME	2364
COVERED FRONT ENTRY	113
COVERED REAR PATIO	90
UNCOVERED REAR PATIO	90
GARAGE AREA TO FRAME	566
TOTAL UNDER BEAM AREA	3133

MAIN FLOOR AREA TO MASONRY	2373
GARAGE AREA TO MASONRY	576

SUBDIVISION NAME:

XXXXXXXXXX

CITY:

XXXXXXXXXX

PHASE:

XXXXXXXXXX

BLOCK:

XXXXXXXXXX

LOT:

XXXXXXXXXX

DRAFTING DATES:

MASTER DATE: 10.4.22

PRELIMINARY: 10/25/2022 JPH


PERM: N/A

FINAL: 11.16.22 GC

Foundation Plumbing

INGLEWOOD
"CRAFTSMAN"

FINAL
12-194 COOK

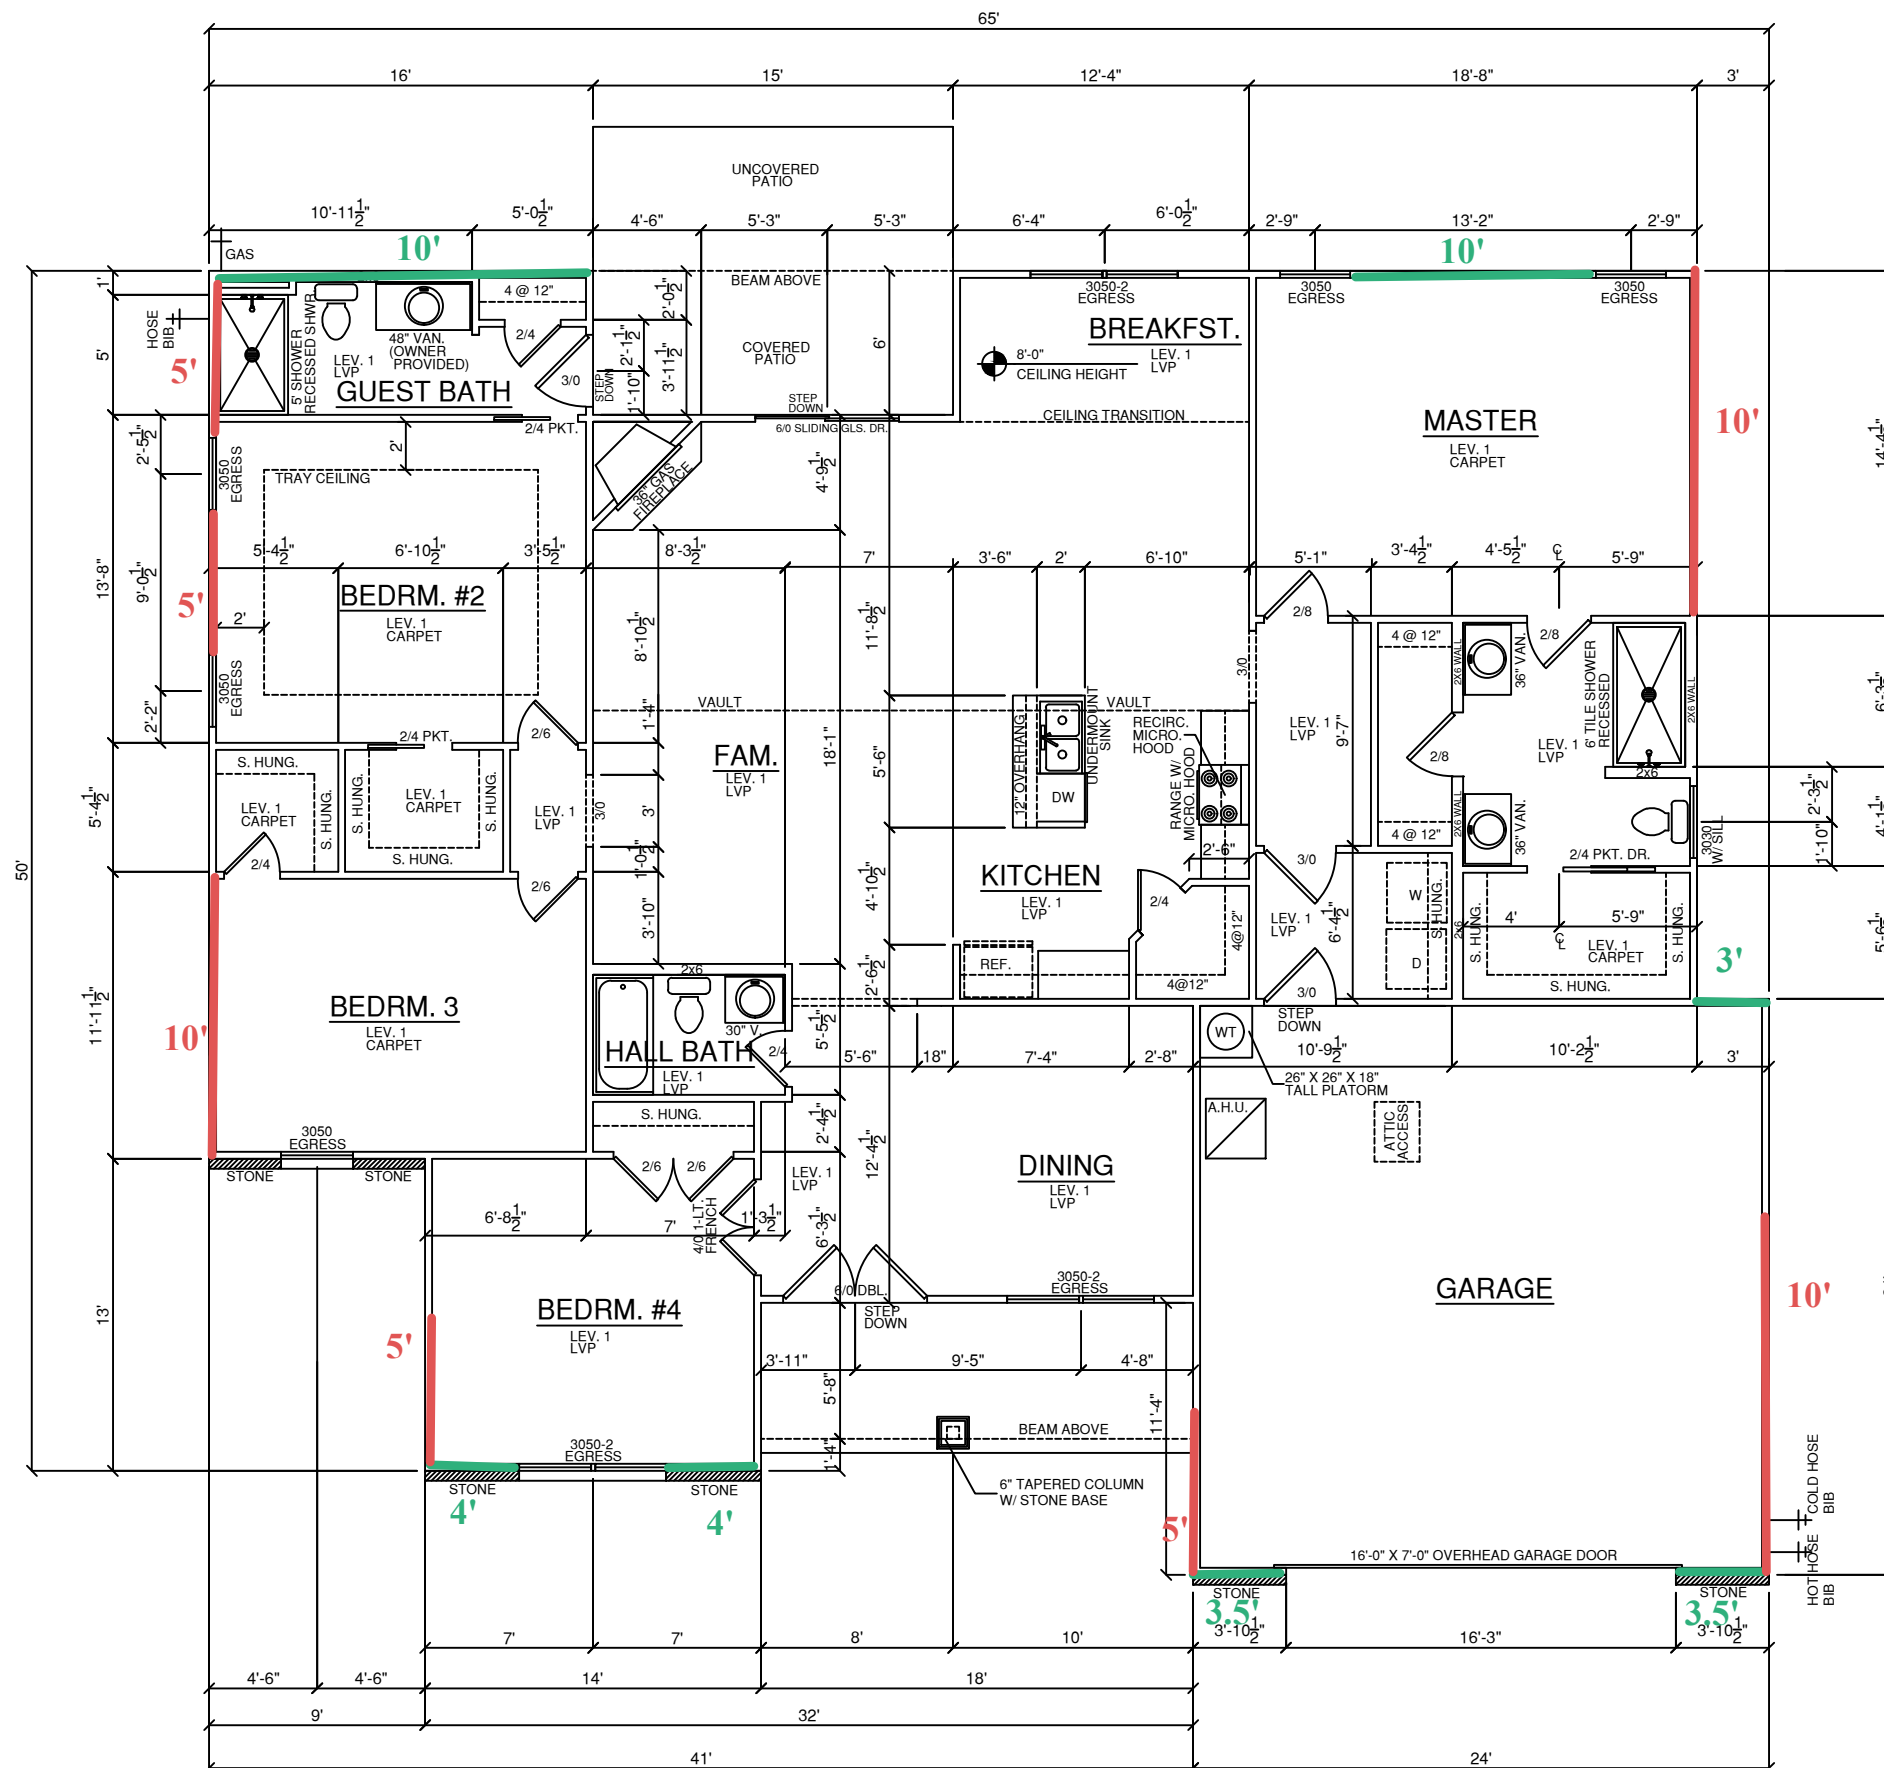

FLOOR PLAN

- MICROWAVE TO BE PROVIDED BY HOMEOWNER
- GRANITE TOPS AT BATHROOMS
- OWNER TO PROVIDE VANITY AT BEDROOM #2
- OWNER TO PROVIDE APPLIANCES AFTER CLOSING
- OWNER TO PROVIDE TOP AT GUEST BATHROOM

Trans. S. W. = 50'
Long. S.W. = 38'

Kitchen

Level 2 Cabs. 30" Uppers
Hardware: Z118-96 SN
Top: Santa Cecilia Light Granite
Appliances: Stainless
Range: Glass Top
Microwave Hood: WMH53521HZ
Home Owner to provide microwave

Faucet: Stainless
Sink: 50/50 Undermount

Master Bath

Tops: Salt and Pepper Granite
Vanity: Different Color than Kitchen
Sink: Round Drop-in White
Faucet: 4" Chrome
Hardware: None

Hall Bath

Vanity: Classic Maple Smoke
Top: Santa Cecile Light
Hardware: Z118-96SN
Faucet: 8" Chrome

Bed 2 Bath

Vanity: Owner to provide
RDH to install
Hardware: None
Faucet: 8" Chrome
Top: Owner to provide with vanity
Sink: Owner to provide with vanity

Fireplace

Owner to provide appliance after closing.

Doors and Hardware

Front Door: Double 1/3 Lite
Back Door: Sliding Glass
Ext. Bed 2 Bath Door: 6 Panel
Hardware: Dorian Lever (Ant. Nickel)
Drywall Finish: Hard Plaster

DO NOT INSTALL SHOE MOLDING

GENERAL NOTES

- 1.) MAIN FLOOR PLATE HEIGHT TO BE 8'-0" UNLESS NOTED OTHERWISE.
- 2.) OPTIONAL BONUS PLATE HEIGHT TO BE 8'-0" UNLESS NOTED OTHERWISE.
- 3.) INTERIOR & EXTERIOR WALLS TO BE DRAWN @ 3 1/2" UNLESS NOTED OTHERWISE.
- 4.) ALL ANGLES TO BE DRAWN AT 45° OR 90° UNLESS NOTED OTHERWISE.
- 5.) WINDOW HEADER HEIGHT TO BE SET @ 6'-11" UNLESS NOTED OTHERWISE. HEADER SIZE AND MATERIAL TO BE DETERMINED & VERIFIED BY FRAMER, BUILDER, TRUSS SHOP OR BY A LICENSED ENGINEER.
- 6.) SIZE, LOCATION AND MATERIALS OF BEAMS, TRUSSES, GIRDERS AND HEADERS TO BE DETERMINED & VERIFIED BY BUILDER, FRAMER, TRUSS SHOP OR LICENSED ENGINEER.
- 7.) FOOTER SIZE, MATERIAL & LOCATIONS TO BE VERIFIED AND DETERMINED BY BUILDER, FOOTER CONTRACTOR OR LICENSED ENGINEER.
- 8.) ROOF VENTILLATION TO BE DETERMINED & VERIFIED BUILDER, ROOFING CONTRACTOR OR LICENSED ENGINEER.
- 9.) ALL MECHANICAL SYSTEMS DESIGNS, LOCATIONS AND SIZING TO BE DETERMINED & VERIFIED BY BUILDER, APPROPRIATE TRADE CONTRACTOR AND OR LICENSED ENGINEER.
- 10.) BUILDER RESPONSIBLE FOR VERIFYING AND COMPLYING WITH ALL LOCAL, STATE & NATIONAL CODES.
- 11.) LOCAL, STATE AND NATIONAL CODES TAKE PRECEDENCE OVER DRAWINGS.
- 12.) BUILDER TO VERIFY ALL DIMENSIONS.

COPYRIGHT 2019 RED DOOR HOMES, LLC.
LICENSED TO RED DOOR HOMES OF:
NORTH FLORIDA



SQUARE FOOTAGE CHART

MAIN FLOOR AREA TO FRAME	2364
COVERED FRONT ENTRY	113
COVERED REAR PATIO	90
UNCOVERED REAR PATIO	90
GARAGE AREA TO FRAME	566
TOTAL UNDER BEAM AREA	3133
MAIN FLOOR AREA TO MASONRY	2373
GARAGE AREA TO MASONRY	576

SUBDIVISION NAME:	XXXXXXXXXX
CITY:	XXXXXXXXXX
PHASE:	XXXXXXXXXX
BLOCK:	XXXXXXXXXX
LOT:	XXXXXXXXXX
DRAFTING DATES:	
MASTER DATE: 10.4.22	
PRELIMINARY: 10/25/2022 JPH	
PERM: N/A	
FINAL: 11.16.22 GC	

Floor Plan

INGLEWOOD
"CRAFTSMAN"

FINAL
12-194 COOK

ALL VANITY FIXTURES: GLOBES DOWN

SEE OWNER FOR BATHROOM VENT SPECIFICATIONS

ELECTRICAL SYMBOLS

	RECEPTACLE, PHONE
	RECEPTACLE, CABLE
	DOOR BELL CHIMES
	SMOKE/CARBON DETECTOR (S.D.)
	DUPLEX OUTLET
	220 VOLT RECEPTICAL
	GROUND FAULT INTER. OUTLET
	WATER PROOF OUTLET
	SINGLE POLE SWITCH
	THREE WAY SWITCH
	LIGHT, SURFACE MOUNTED
	LIGHT, WALL MOUNTED
	LIGHT, FLUORESCENT BOX
	LIGHT, TRACK LIGHTING
	FAN, EXHAUST
	FAN, CEILING FAN W/LIGHT

ELECTRICAL NOTES

1. ALL ELECTRICAL TO MEET N.E.C.
2. PROVIDE 200 AMP SINGLE PHASE SERVICE.
3. PROVIDE ALL COPPER WIRING.
4. CONTRACTOR TO CONNECT ALL FIXTURES AND APPLIANCES.
5. CONTRACTOR TO HAVE VALID LICENSE TO DO ELECTRICAL WORK
6. PROVIDE #5 REBAR ELECTRICAL GROUND TO FOUNDATION STEEL
7. PROVIDE AND INSTALL LOCALLY CERTIFIED SMOKE DETECTORS AS REQ. BY NATIONAL FIRE PROTECTION ASSOC. (NFPA) AND MEETING THE REQUIRMENTS OF ALL GOVERNING CODES.
8. PROVIDE AND INSTALL GROUND FAULT CIRCUIT INTERRUPTERS (GFI) AS REQ. BY NATIONAL ELECTRIC CODE (NEC) AND MEETING THE REQUIRMENTS OF ALL GOVERNING CODES.
9. UNLESS OTHERWISE INDICATED, INSTALL SWITCHES & RECEPTICALS AT THE FOLLOWING HEIGHTS A. F. F.:

SWITCHES

42"

OUTLETS


14"

TELEPHONE

14"

TELEVISION

14"

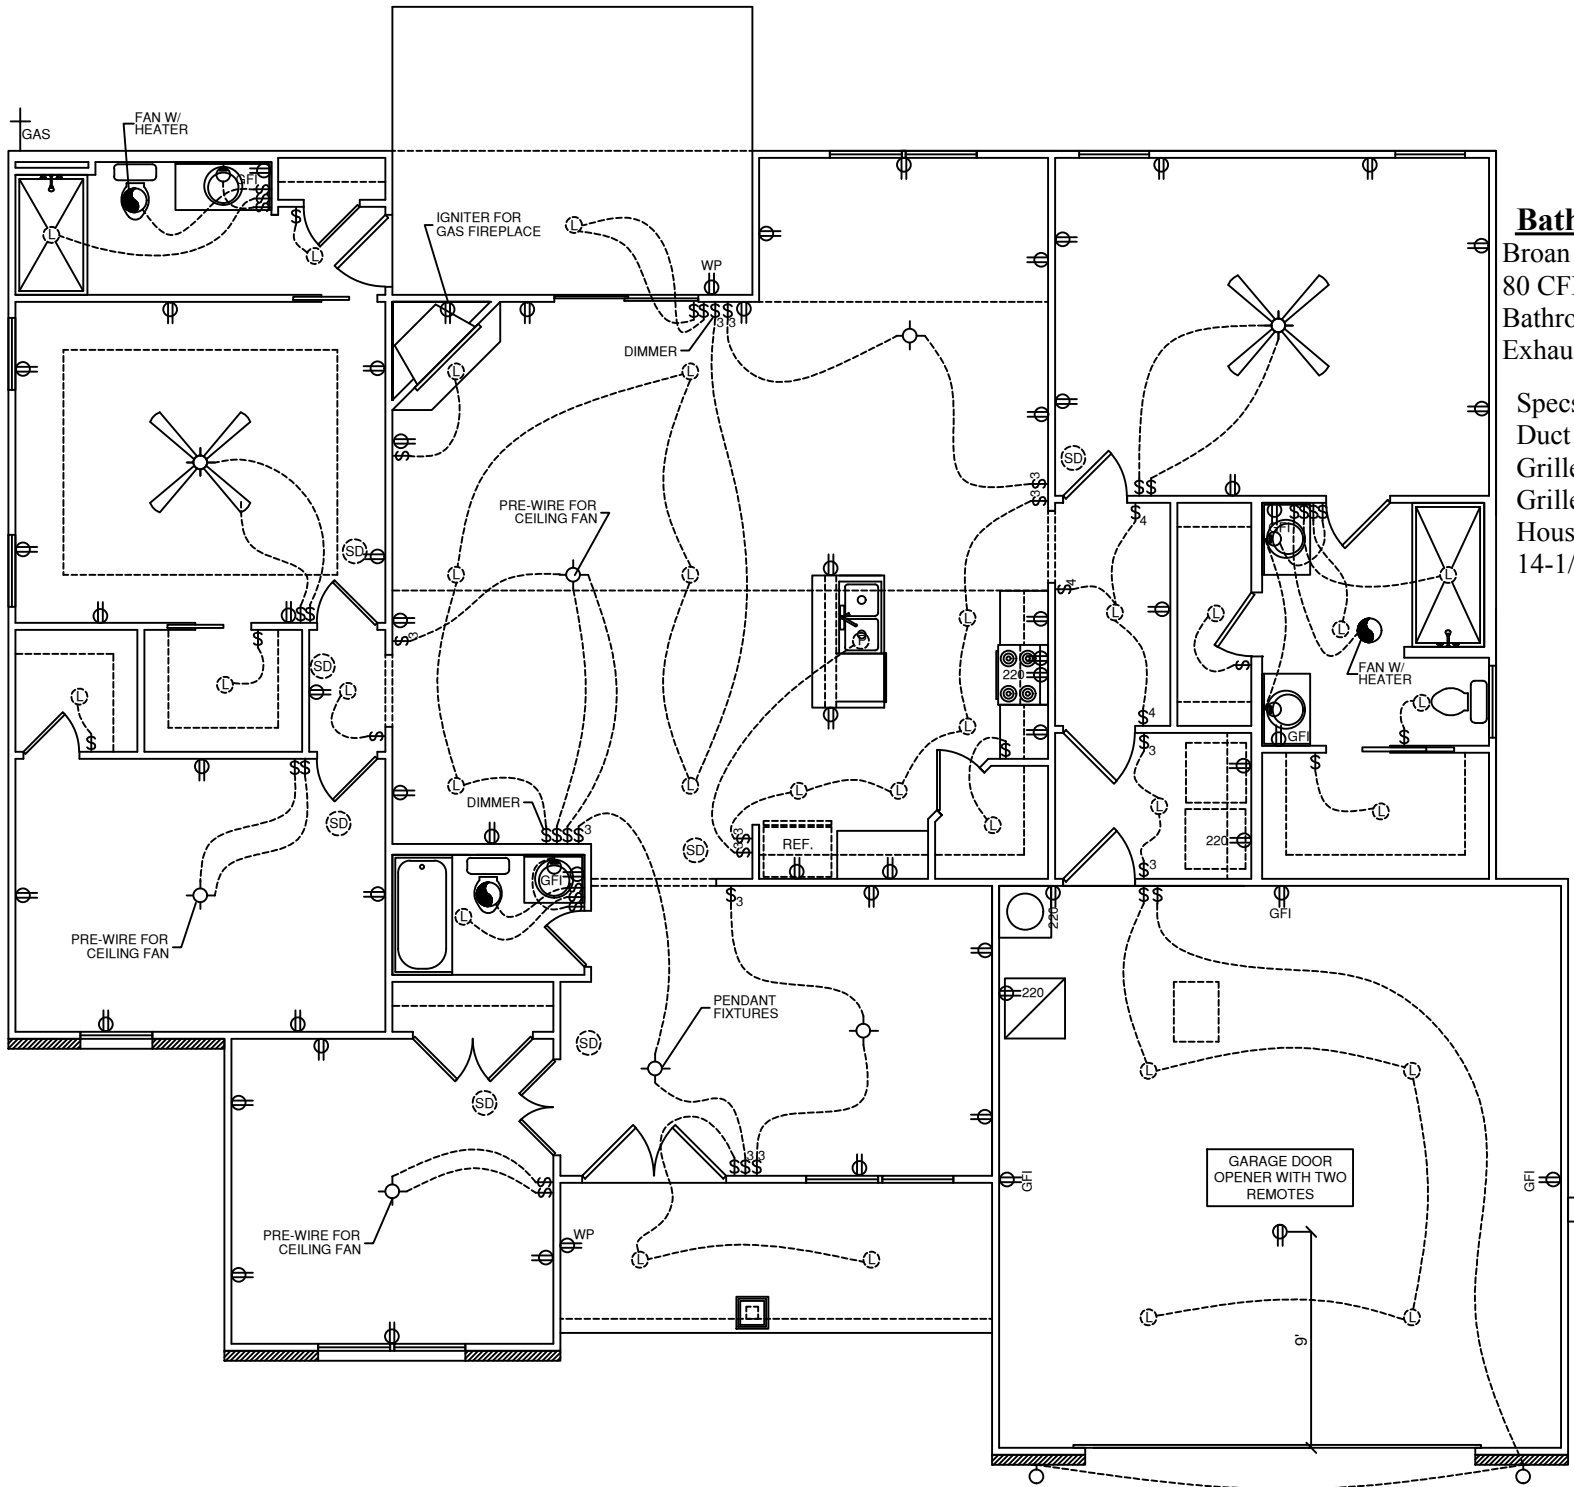

ELECTRICAL PLAN

SCALE 1/8" = 1'-0"

Bathrooms Fan/Heater
Broan BHFLED80 PowerHeat
80 CFM 1.5 Sones Ceiling
Bathroom
Exhaust Fan with Heater

Specs:
Duct Size 4
Grille Length 16.25
Grille Width 9.75
Housing Dimensions
14-1/4" x 8-1/4" x 5-3/4"

GENERAL NOTES

- 1.) MAIN FLOOR PLATE HEIGHT TO BE 8'-0" UNLESS NOTED OTHERWISE.
- 2.) OPTIONAL BONUS PLATE HEIGHT TO BE 8'-0" UNLESS NOTED OTHERWISE.
- 3.) INTERIOR & EXTERIOR WALLS TO BE DRAWN @ 3 1/2" UNLESS NOTED OTHERWISE.
- 4.) ALL ANGLES TO BE DRAWN AT 45° OR 90° UNLESS NOTED OTHERWISE.
- 5.) WINDOW HEADER HEIGHT TO BE SET @ 6'-11" UNLESS NOTED OTHERWISE. HEADER SIZE AND MATERIAL TO BE DETERMINED & VERIFIED BY FRAMER, BUILDER, TRUSS SHOP OR BY A LICENSED ENGINEER.
- 6.) SIZE, LOCATION AND MATERIALS OF BEAMS TRUSSES, GIRDERS AND HEADERS TO BE DETERMINED & VERIFIED BY BUILDER, FRAMER TRUSS SHOP OR LICENSED ENGINEER.
- 7.) FOOTER SIZE, MATERIAL & LOCATIONS TO BE VERIFIED AND DETERMINED BY BUILDER, FOOTER CONTRACTOR OR LICENSED ENGINEER.
- 8.) ROOF VENTELLATION TO BE DETERMINED & VERIFIED BUILDER, ROOFING COTRACTOR OR LICENSED ENGINEER.
- 9.) ALL MECHANICAL SYSTEMS DESIGNS, LOCATIONS AND SIZING TO BE DETERMINED & VERIFIED BY BUILDER, APPROPRIATE TRADE CONTRACTOR AND OR LICENSED ENGINEER.
- 10.) BUILDER RESPONSIBLE FOR VERIFYING AND COMPLYING WITH ALL LOCAL, STATE & NATIONAL CODES.
- 11.) LOCAL, STATE AND NATIONAL CODES TAKE PRECEDENCE OVER DRAWINGS.
- 12.) BUILDER TO VERIFY ALL DIMENSIONS.

COPYRIGHT 2019 RED DOOR HOMES, LLC.
LICENSED TO RED DOOR HOMES OF:
NORTH FLORIDA



SQUARE FOOTAGE CHART

MAIN FLOOR AREA TO FRAME	2364
COVERED FRONT ENTRY	113
COVERED REAR PATIO	90
UNCOVERED REAR PATIO	90
GARAGE AREA TO FRAME	566
TOTAL UNDER BEAM AREA	3133

MAIN FLOOR AREA TO MASONRY	2373
GARAGE AREA TO MASONRY	576

SUBDIVISION NAME:

XXXXXXXXXX

CITY:

XXXXXXXXXX

PHASE:

XXXXXXXXXX

BLOCK:

XXXXXXXXXX

LOT:

XXXXXXXXXX

DRAFTING DATES:

MASTER DATE: 10.4.22

PRELIMINARY: 10/25/2022 JPH


PERM: N/A

FINAL: 11.16.22 GC

Electrical Plan

INGLEWOOD
"CRAFTSMAN"

FINAL
12-194 COOK

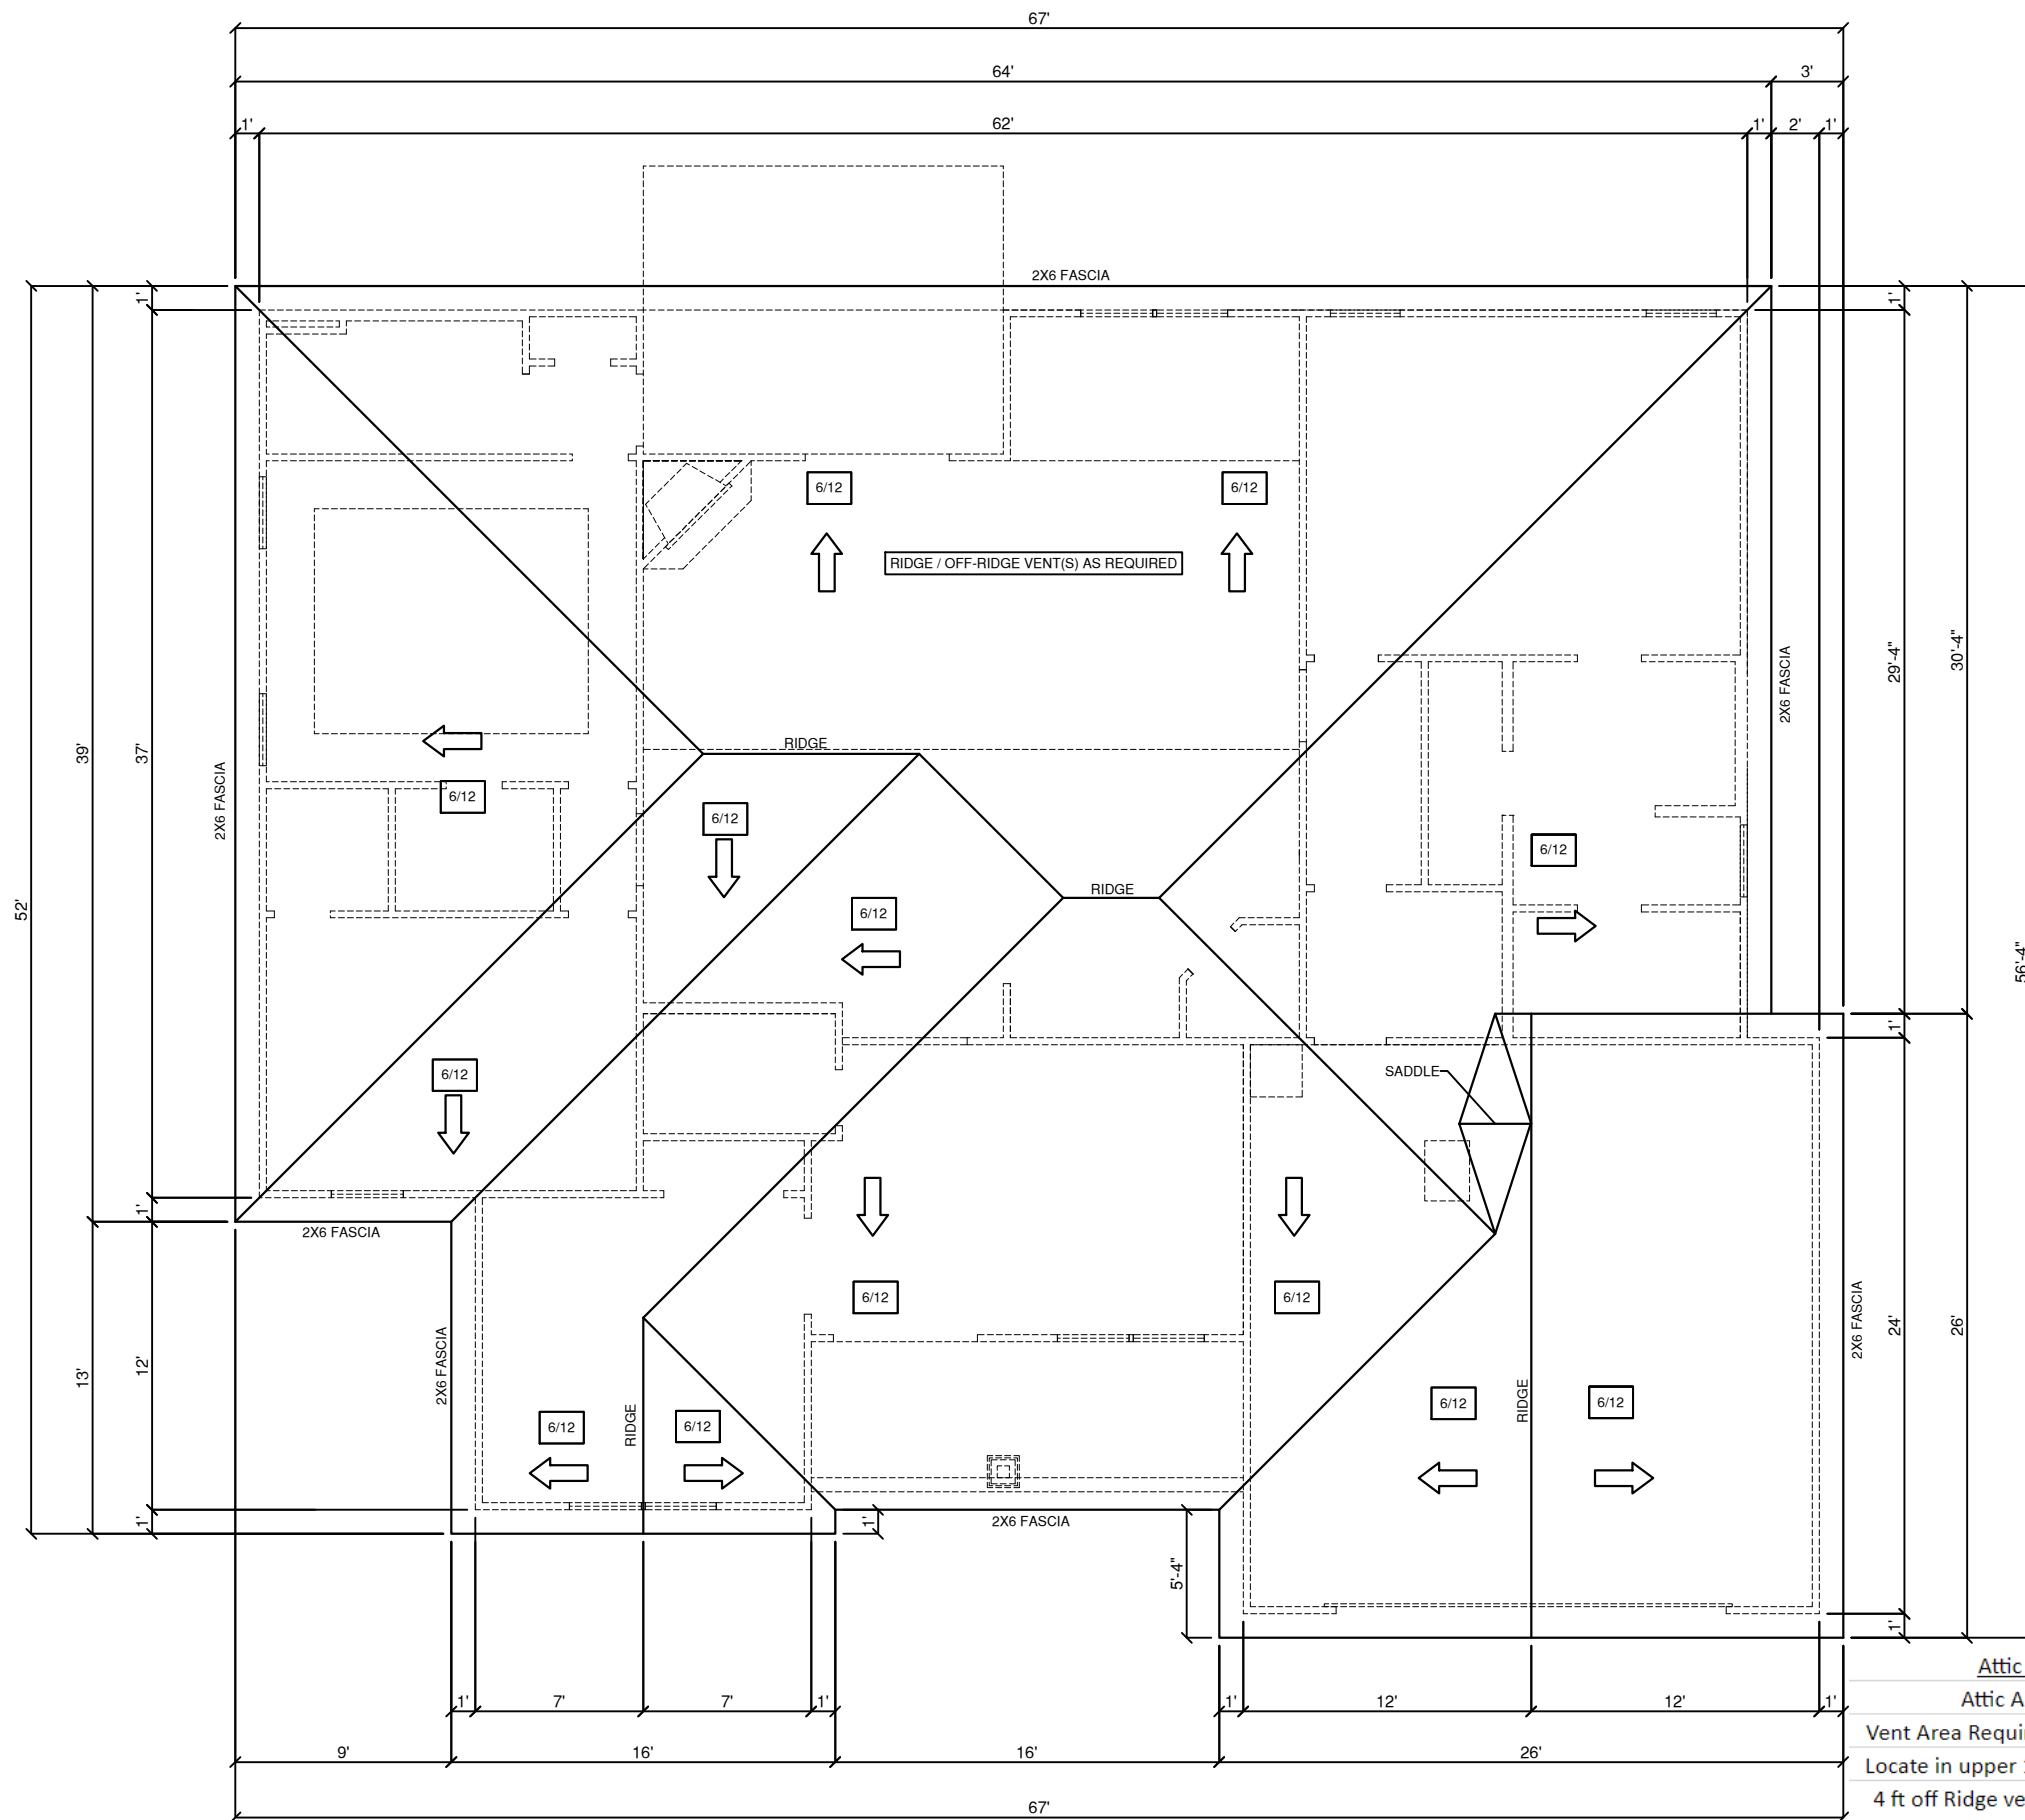

ROOF PLAN
SCALE 1/8" = 1'-0"

Attic Vent Calculation				
Attic Area	3133 ÷	300	=	10.4433
Vent Area Required	10.443 ÷	2	=	5.22167
Locate in upper 1/2	5.2217 ÷	0.72	=	7.25231
4 ft off Ridge vents	7			

FINAL
12-194 COOK

GENERAL NOTES

1.) MAIN FLOOR PLATE HEIGHT TO BE 8'-0" UNLESS NOTED OTHERWISE.

2.) OPTIONAL BONUS PLATE HEIGHT TO BE 8'-0" UNLESS NOTED OTHERWISE.

3.) INTERIOR & EXTERIOR WALLS TO BE DRAWN @ 3 1/2" UNLESS NOTED OTHERWISE.

4.) ALL ANGLES TO BE DRAWN AT 45° OR 90° UNLESS NOTED OTHERWISE.

5.) WINDOW HEADER HEIGHT TO BE SET @ 6'-11" UNLESS NOTED OTHERWISE. HEADER SIZE AND MATERIAL TO BE DETERMINED & VERIFIED BY FRAMER, BUILDER, TRUSS SHOP OR BY A LICENSED ENGINEER.

6.) SIZE, LOCATION AND MATERIALS OF BEAMS TRUSSES, GIRDERS AND HEADERS TO BE DETERMINED & VERIFIED BY BUILDER, FRAMER TRUSS SHOP OR LICENSED ENGINEER.

7.) FOOTER SIZE, MATERIAL & LOCATIONS TO BE VERIFIED AND DETERMINED BY BUILDER, FOOTER CONTRACTOR OR LICENSED ENGINEER.

8.) ROOF VENTELLATION TO BE DETERMINED & VERIFIED BUILDER,ROOFING COTRACTOR OR LICENSED ENGINEER.

9.) ALL MECHANICAL SYSTEMS DESIGNS, LOCATIONS AND SIZING TO BE DETERMINED & VERIFIED BY BUILDER, APPROPRIATE TRADE CONTRACTOR AND OR LICENSED ENGINEER.

10.) BUILDER RESPONSIBLE FOR VERIFYING AND COMPLYING WITH ALL LOCAL, STATE & NATIONAL CODES.

11.) LOCAL, STATE AND NATIONAL CODES TAKE PRECEDENCE OVER DRAWINGS.

12.) BUILDER TO VERIFY ALL DIMENSIONS.

COPYRIGHT 2019 RED DOOR HOMES, LLC.
LICENSED TO RED DOOR HOMES OF:
NORTH FLORIDA



SQUARE FOOTAGE CHART

MAIN FLOOR AREA TO FRAME	2364
COVERED FRONT ENTRY	113
COVERED REAR PATIO	90
UNCOVERED REAR PATIO	90
GARAGE AREA TO FRAME	566
TOTAL UNDER BEAM AREA	3133
MAIN FLOOR AREA TO MASONRY	2373
GARAGE AREA TO MASONRY	576

SUBDIVISION NAME:
XXXXXXXXXX

CITY:
XXXXXXXXXX

PHASE:
XXXXXXXXXX

BLOCK:
XXXXXXXXXX

LOT:
XXXXXXXXXX

DRAFTING DATES:
MASTER DATE: 10.4.22
PRELIMINARY: 10/25/2022 JPH
PERM: N/A
FINAL: 11.16.22 GC

Roof Plan

INGLEWOOD
"CRAFTSMAN"

CABINET LEGEND	
B:	BASE CABINET
WC:	WALL CABINET
CBC:	CORNER BASE CABINET
CWC:	CORNER WALL CABINET
SB:	SINK BASE CABINET
FSB:	FARMHOUSE SINK BASE

CABINET LEGEND	
B:	BASE CABINET
WC:	WALL CABINET
CBC:	CORNER BASE CABINET
CWC:	CORNER WALL CABINET
SB:	SINK BASE CABINET
FSB:	FARMHOUSE SINK BASE


MICROWAVE TO BE PROVIDED BY HOMEOWNER

GRANITE TOPS AT BATHROOMS

OWNER TO PROVIDE VANITY AT BEDROOM #2

OWNER TO PROVIDE APPLIANCES AFTER CLOSING


OWNER TO PROVIDE TOP AT GUEST BATHROOM

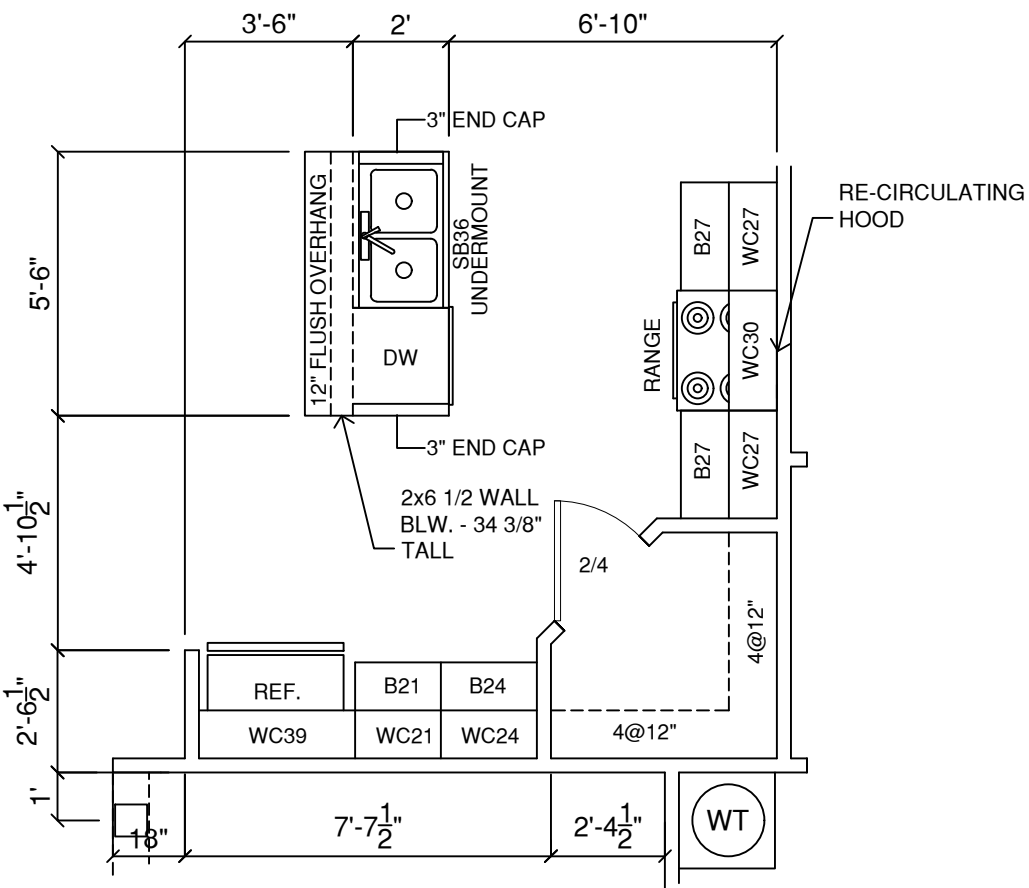

STANDARD THYME KITCHEN

SCALE: = 1/4" = 1'-0"

NOTE: STANDARD THYME KITCHEN
W/ 24" & 21" BASE/ WALL BY REF. &
27" ILO 30" ON EACH SIDE OF RANGE

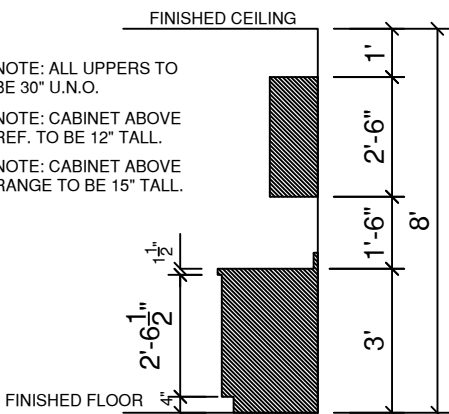

STANDARD 30" WALL CABS.

SCALE: = 1/4" = 1'-0"

☒ LEVEL 2 CABINETS

☐ OPTIONAL CROWN MLD'G

GENERAL NOTES

- 1.) MAIN FLOOR PLATE HEIGHT TO BE 8'-0" UNLESS NOTED OTHERWISE.
- 2.) OPTIONAL BONUS PLATE HEIGHT TO BE 8'-0" UNLESS NOTED OTHERWISE.
- 3.) INTERIOR & EXTERIOR WALLS TO BE DRAWN @ 3 1/2" UNLESS NOTED OTHERWISE.
- 4.) ALL ANGLES TO BE DRAWN AT 45° OR 90° UNLESS NOTED OTHERWISE.
- 5.) WINDOW HEADER HEIGHT TO BE SET @ 6'-11" UNLESS NOTED OTHERWISE. HEADER SIZE AND MATERIAL TO BE DETERMINED & VERIFIED BY FRAMER, BUILDER, TRUSS SHOP OR BY A LICENSED ENGINEER.
- 6.) SIZE, LOCATION AND MATERIALS OF BEAMS TRUSSES, GIRDERS AND HEADERS TO BE DETERMINED & VERIFIED BY BUILDER, FRAMER TRUSS SHOP OR LICENSED ENGINEER.
- 7.) FOOTER SIZE, MATERIAL, & LOCATIONS TO BE VERIFIED AND DETERMINED BY BUILDER, FOOTER CONTRACTOR OR LICENSED ENGINEER.
- 8.) ROOF VENTILLATION TO BE DETERMINED & VERIFIED BUILDER, ROOFING CONTRACTOR OR LICENSED ENGINEER.
- 9.) ALL MECHANICAL SYSTEMS DESIGNS, LOCATIONS AND SIZING TO BE DETERMINED & VERIFIED BY BUILDER, APPROPRIATE TRADE CONTRACTOR AND OR LICENSED ENGINEER.
- 10.) BUILDER RESPONSIBLE FOR VERIFYING AND COMPLYING WITH ALL LOCAL, STATE & NATIONAL CODES.
- 11.) LOCAL, STATE AND NATIONAL CODES TAKE PRECEDENCE OVER DRAWINGS.
- 12.) BUILDER TO VERIFY ALL DIMENSIONS.

COPYRIGHT 2019 RED DOOR HOMES, LLC.
LICENSED TO RED DOOR HOMES OF:
NORTH FLORIDA



SQUARE FOOTAGE CHART

MAIN FLOOR AREA TO FRAME	2364
COVERED FRONT ENTRY	113
COVERED REAR PATIO	90
UNCOVERED REAR PATIO	90
GARAGE AREA TO FRAME	566
TOTAL UNDER BEAM AREA	3133

MAIN FLOOR AREA TO MASONRY	2373
GARAGE AREA TO MASONRY	576

SUBDIVISION NAME:

XXXXXXXXXX

CITY: _____

XXXXXXXXXX

PHASE:

XXXXXXXXXXXX

BLOCK:

XXXXXXXXXXXX

LOT:

XXXXXXXXXX

DRAFTING DATES:

MASTER DATE: 10.4.22

PRELIMINARY: 10/25/2022 JPH
 PERM: N/A
 FINAL: 11.16.22 GC

Cabinet Plan


INGLEWOOD
"CRAFTSMAN"

FINAL


12-194 COOK

TWS-1

TYPICAL WALL SECTION

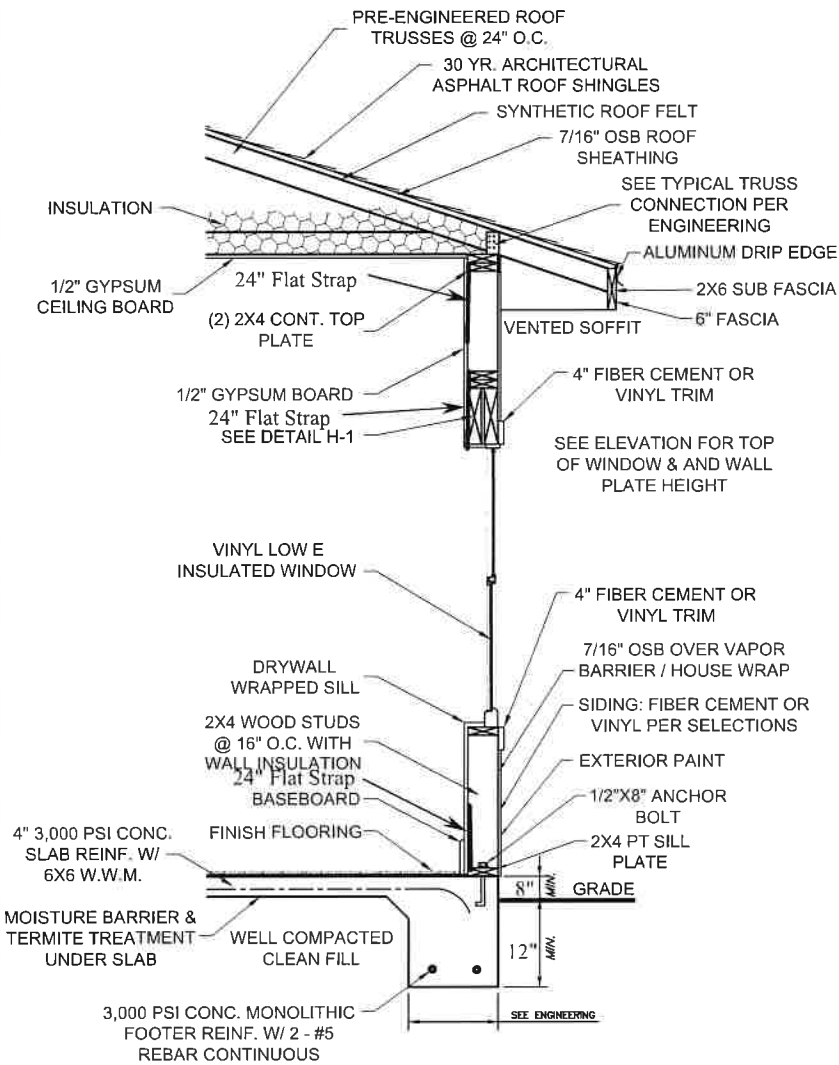

NUMBER OF JACK AND STUD REQUIREMENTS PER OPENING WIDTH
2X4 OR 2X6 SPF #1&2 CONSTRUCTION - MAX WALL HEIGHT = 12'-0"
BASED ON 16" O.C. STUD SPACING

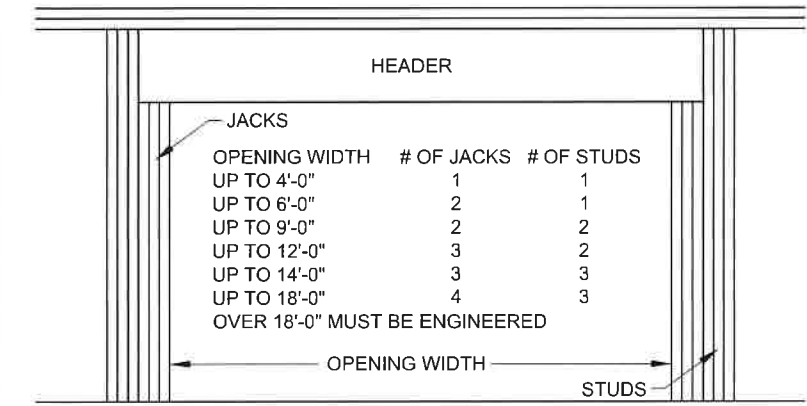

HOLD-DOWN TABLE

WOOD SECTIONS	UPLIFT FORCE LBS	TOP CONNECTOR SIMPSON**	RATING LBS	BOTTOM CONNECTOR SIMPSON**	RATING LBS
HEADERS					
	UP TO 455 LBS	LSTA9	775	H3	455
	UP TO 910 LBS	LSTA12	970	2-H3	910
	UP TO 1235 LBS	LSTA18	1235	LTT19	1350
	UP TO 1750 LBS	2-LSTA12	1940	LTT20	1750
	UP TO 2470 LBS	2-LSTA18	2470	HD2A-2.5	2565
	UP TO 2775 LBS	3-LSTA18	3705	HD2A-3.5	2775
	UP TO 3705 LBS	3-LSTA18	3705	HD5A-3	3705

TO DETERMINE UPLIFT FORCE ON HEADER AT EACH END, TOTAL THE UPLIFTS FOR EACH TRUSS RESTING ON THE HEADER AND DIVIDE BY 2 (ASSUMES UNIFORM LOAD) NOTE: MUST USE PROPER BOLT ANCHORS SUFFICIENT TO SUPPORT REQUIRED LOAD.

TRUSSES/GIRDERS - UPLIFT

UP TO 600 LBS - USE H2.5A TOP, NO SPECIAL DEVICE REQUIRED AT BOTTOM
600 LBS TO 990 LBS USE H10 TOP, NO SPECIAL DEVICE REQUIRED AT BOTTOM
UP TO 1215 LBS USE TS22 OR EQUIVALENT AT TOP AND LTT19 AT BOTTOM
UP TO 1750 LBS USE 2-TS22 OR EQUIVALENT AT TOP AND LTT20 AT BOTTOM
UP TO 2430 LBS USE 2-TS22 OR EQUIVALENT AT TOP AND HD2A AT BOTTOM
UP TO 3645 LBS USE 3-TS22 OR EQUIVALENT AT TOP AND HD5A AT BOTTOM

NOTE: IT IS THE CONTRACTORS RESPONSIBILITY TO USE PROPER ANCHOR BOLTS AND PROVIDE A CONTINUOUS LOAD PATH FROM TRUSS/RAFTER/RIDGE BEAM TO FOUNDATION

STRAP RAFTERS TO TRUSS OR AT EACH END WITH MIN UPLIFT RESISTANCE OF 450 LBS EACH END. STRAP RIDGE BEAM AT EACH END WITH MIN UPLIFT RESISTANCE OF 1800 LBS

NOTE: FOUR (4) 12d COMMON TOENAILS (2 ON EACH SIDE) REQUIRED PER TRUSS/RAFTER PER BEARING POINT INTO PLATE TO RESIST BOTH LATERAL LOADS (WALL TO TRUSS) AND TRANSVERSE LOADS (MAX PLATE HEIGHT = 12", NOT INCLUDING GABLE)

HORIZONTAL RESISTANCE (FROM TRUSS LOADS) - NOTE: THESE DEVICES ARE IN ADDITION TO REQUIRED TOENAILS

UP TO 110 LBS - USE H2.5A
UP TO 525 LBS USE H10
UP TO 1090 LBS USE H10 PLUS A23

NOTE: HARDWARE TO BE USED MUST SATISFY BOTH UPLIFT AND HORIZONTAL RESISTANCE. COMBINATION OF DEVICES IS ACCEPTABLE.

BEAM SEATS POSTS	TOP		BOTTOM	
	LSTA18*	1235	LTT19*	1350
	2-LSTA18	2400	ABU44* OR ABU66*	2200
	* OR PER TRUSS ENGINEERING		* MUST USE PROPER ANCHOR BOLTS	


STUDS

WALL SHEATHING NAILING ADEQUATE EXTERIOR WALLS BOTTOM (8d NAILS @ 3" O.C.)
WALL SHEATHING NAILING ADEQUATE EXTERIOR WALLS TOP (8d NAILS @ 3" O.C.) AS LONG AS SHEATHING COVERS TOP PLATE, OTHERWISE USE SP2 @ 32" O.C. IN ADDITION TO SHEATHING NAILING.
USE SP2 TOP AND SP1 BOTTOM EACH STUD AND ANCHOR BOLTS @ 32" O.C. FOR ALL INTERIOR LOAD BEARING WALLS THAT HAVE UPLIFT. INTERIOR ANCHOR BOLTS TO BE 1/2"x8" A307 OR 1/2"x6" WEDGE ANCHORS WITH 2" WASHERS

NOTE: ALL BEAMS MUST BE SHEATHED OR STRAPPED TO DOUBLE TOP PLATE (IF APPLICABLE) AN EQUIVALENT DEVICE OF SAME OR OTHER MANUFACTURERS CAN BE SUBSTITUTED FOR ANY OF THE DEVICES SPECIFIED ON THIS PAGE AS LONG AS IT MEETS THE REQUIRED LOAD CAPACITIES.
NOTE: FOR NAILING INTO SPF MEMBERS, MULTIPLY TABLE VALUES BY .86


H-1

TYPICAL 2X4 WALL HEADER DETAIL

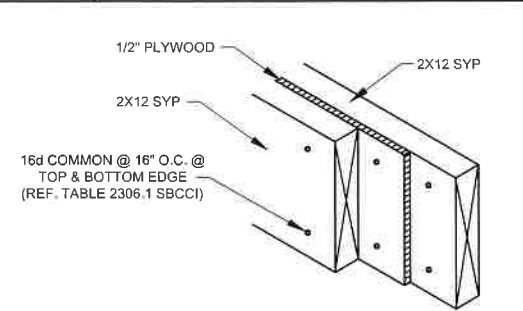


SP-1

TYPICAL SHOWER PAN TILE DETAIL

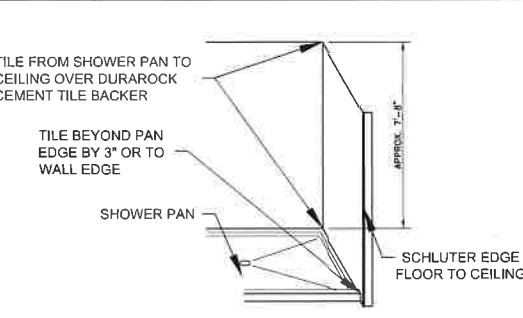


BT-1

TYPICAL BATH TUB TILE DETAIL

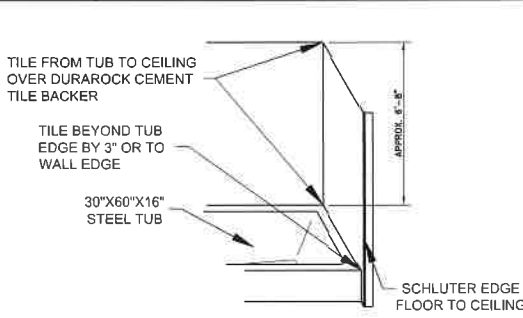


H-3

TYPICAL 2X6 WALL HEADER DETAIL

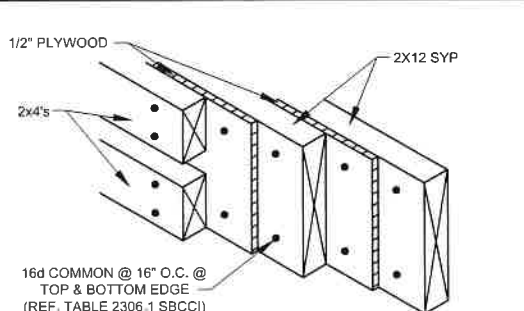


RS-1

TYPICAL RECESSED SHOWER TILE DETAIL

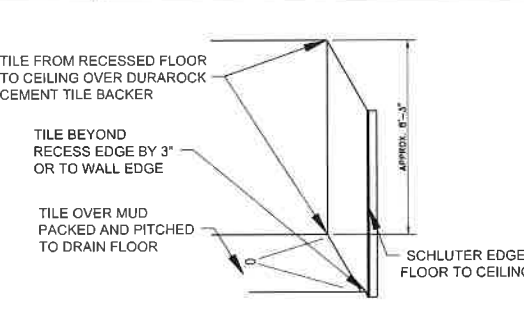

LT-1

TYPICAL LUXURY BATH TUB TILE DETAIL




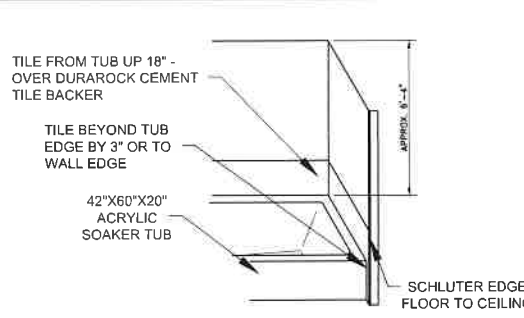


RED DOOR HOMES
7420 W NEWBERRY RD, SUITE B
GAINESVILLE, FL 32605
(352) 559-3050
#CB1262184



© 2022 RED DOOR HOMES OF NORTH CENTRAL FLORIDA LLC

DETAIL PAGE
SCALE (TYPICAL)
1/4" = 1'-0"
DRAWN BY
J.S.

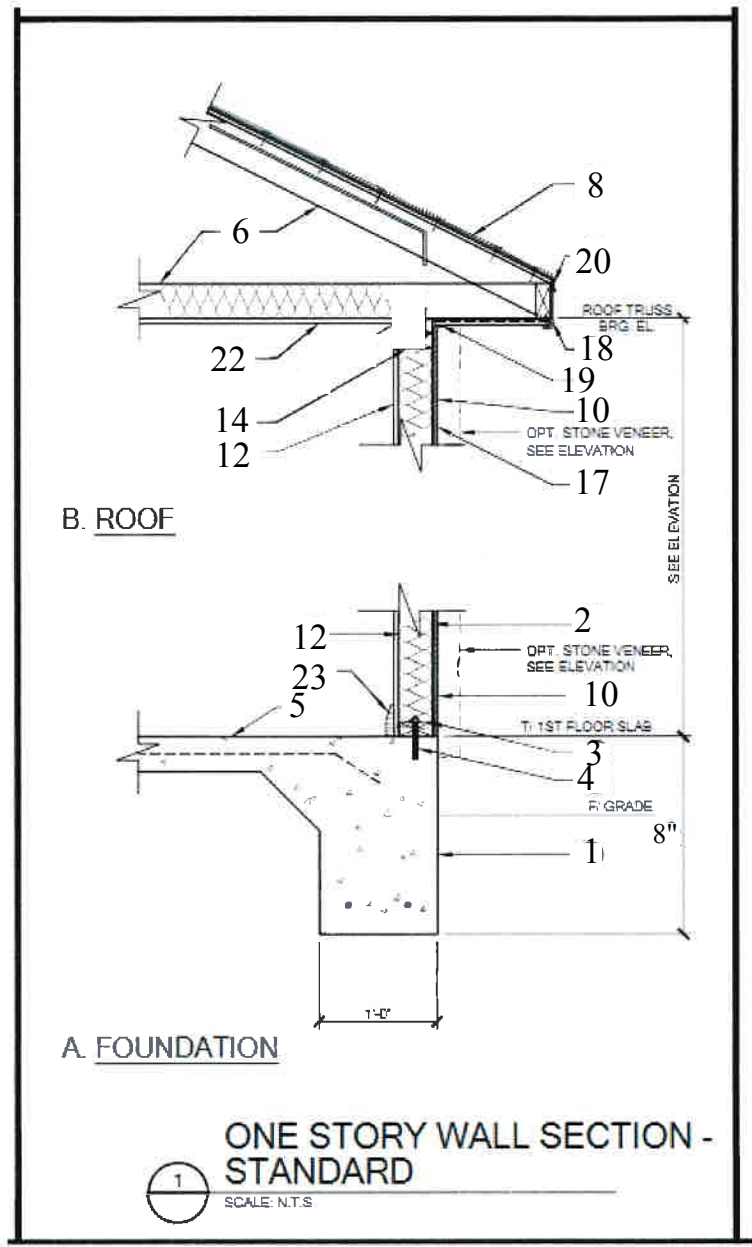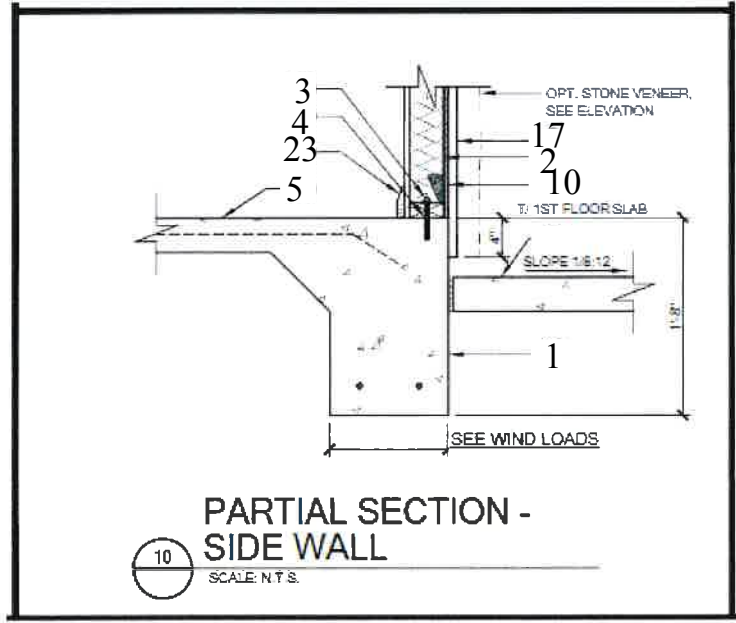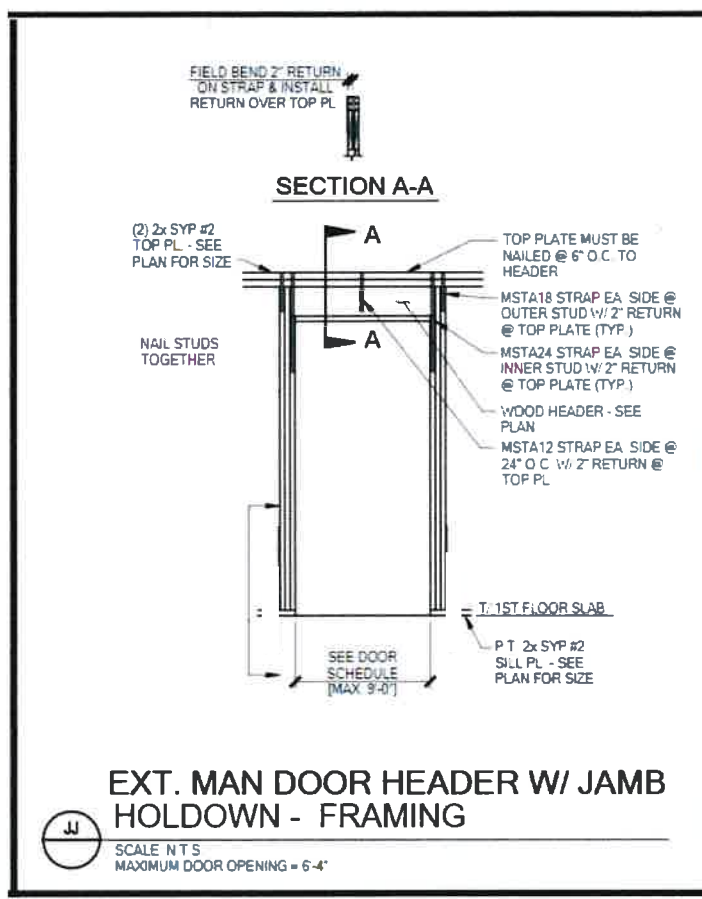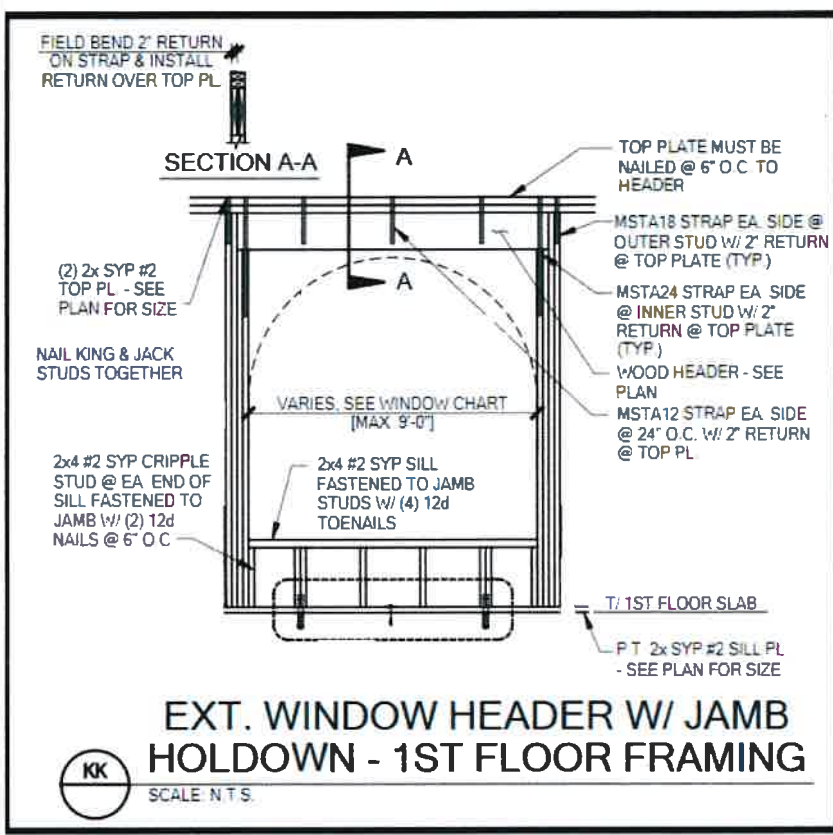

- WALL SECTION KEY NOTES**
1. MONOLITHIC CONCRETE FOUNDATION. SEE FOUNDATION PAGE.
 2. 2X4 SYP #2 WOOD WALL OR COLUMN. SEE PLAN FOR SIZE. SPACING & CONNECTORS.
 3. (1) p.l. #2 SYP 2X4 SILL PLATE (UNLESS NOTED).
 4. SEE WIND LOADS FOR TYPICAL SILL PLATE FASTENING - ANCHORS OR HOLD-DOWNS SHALL BE INSTALLED IN EVERY SEPARATE PIECE OF SILL PL.
 5. CONCRETE SLAB (SEE PLAN)
 6. PRE-ENGINEERED ROOF TRUSSES @ 24" O.C., MAX. INSULATION w/ OPEN BAFFLE @ A/C SPACE LOCATIONS
 7. CONT. 2x4 SYP #2 PLATE FASTENED TO TOP PL. W/ 12d TOENAILS @ 6" O.C.
 8. ROOF ASSEMBLY:
UNDERLAYMENT SHALL CONFORM WITH ASTM D 226 TYPE II, FIBERGLASS SHINGLES. ASTM D 225, ASTM D 3462, ASTM D 3161 MODEL #20YR. CLASSIC AR. ATTACH w/ (6) 1 1/4" 11-12GA. w/ 3/8" HEAD ROOFING NAIL PER STRIP OR (2) PER INDIVIDUAL SHINGLE, ASPHALT SHINGLES MANUFACTURED BY OWENS CORNERING.
26GA. GALV. STEEL 4x4 L FLASHING
UNDERLYING SHALL BE PER FBC R905.1 OVER SHEATHING. SEE MANUFACTURE INSTALLATION INSTRUCTIONS.
7/16" OSB SHTG w/ 8d RING/ SCREW SHANK NAIL (AS PER R803.2.3.1)
4" O.C. EDGES AND 6" O.C. FIELD (3" O.C. @ GABLE END TRUSSES) w/ CLIPS ON TRUSSES.
 9. FLAT 7/16" OSB SOFFIT ON UNDERSIDE OF ROOF TRUSSES. ATTACH OSB TO TRUSSES w/ 8d NAILS @ 4" O.C. EDGES AND 4" O.C. FIELD OR 8d SCREW SHANK @ 4" O.C. EDGES AND 4" O.C. FIELD.
 10. 7/16" STRUCTURAL I OSB WALL SHEATHING ON EXT. WALLS w/ ALL EDGES BLOCKED & ATTACH w/ 8d NAILS @ 3" O.C. EDGES AND 6" O.C. FIELD OR 16GA. x 1 3/4" STAPLE @ 2" O.C. EDGES AND 4" O.C. FIELD.
 11. 2x4 #2 SYP BOTTOM PLATE, NAILED w/ 10d NAIL @ 6" O.C. TO 2x RIBBON OR INSIDE PLY OF DOUBLE PLY RIM BOARD
 12. 1/2" DRYWALL AND R-13 INSULATION.
 13. 2X WOOD JHEADER OR BEAM @ OPENING, SEE SECOND FLOOR PLAN FOR SIZE & CONNECTORS.
 14. (2) 2x4 #2 SYP TOP PLATES
 15. SOLID BLOCKING BETWEEN FLOOR TRUSSES.
 16. 2x8 #1 SYP STUDS @ 16" O.C. OR 2x8 #2 SYP STUDS @ 12" O.C. @ AREAS OPEN FROM FIRST FLOOR TO 2ND FLOOR CEILING. STUDS SHALL BE CONT. FROM P.T. 2x8 SILL PL. TO (2) 2x8 TOP PL. ATTACHED STUDS TO TOP PL. & SILL PL. W/ (1) USP MP7 FRAMING ANGLE EA. END W/ (10) 10d x 1 1/2" NAILS.
 17. VINYL SIDING OR HARDI PANEL (STONE VENEER DASHED) - SEE ARCH. DWG'S. FOR REQUIREMENTS & INSTALL ALL COVERINGS PER MANUFACTURER RECOMMENDATIONS.
 18. ALUM. FASCIA ON 2x4 OR 2x6 SUB-FASCIA, 1 1/4" SS TRIM NAIL THRU FASCIA, SOFFIT AND INTO SUB-FASCIA @ 48" O.C.
 19. VENTED SOFFIT AND J-CHANNEL. STAPLE SOFFIT TO SUB-FASCIA @ 8" O.C. ATTACH J-CHANNEL w/ 3/8" X 5/8" STAPLE @ 16" O.C. INTO ROOF TRUSS OR SUB-FASCIA. INSTALL INTERMEDIATE 2x NAILERS AS REQ'D. USE CORROSION-RESISTANT FASTENERS FOR ALL SOFFITS & J-CHANNEL ATTACHMENTS
 20. METAL DRIP EDGE.
 21. VALLEY FLASHING. AS REQUIRED
 22. 1/2" CEILING BOARD w/ INSULATION AS REQUIRED.
 23. WOOD BASE (SEE ARCH. DWG'S.)
 24. PIER BASE AND CAP TRIM. SEE EXTERIOR ELEVATIONS.
 25. FASTEN 2ND FLOOR COL. TO RIM BOARD W/ (2) MSTA18'S & FASTEN RIM BOARD TO 1ST FLOOR COL. W/ (2) MSTA18'S

Wind Load Analysis and Certification

Cook Residence by Red Door Homes

2020 Florida Building Code section 1609 according to ASCE 7-16

Ultimate Design Wind Speed (Vult) = 130 MPH (3 second gust)

Nominal Design Wind Speed (Vasd)) = 101 MPH

Risk Category = II

Exposure Category = B, Enclosed Building

Applicable Internal Pressure Coefficient = .18

Design Wind Pressure for use of External Components (Components and Cladding)= +32.1psf, -43.3psf

Overhead Garage Door: +15.2psf, -16.9psf

Roof Decking

7/16" or 5/8" OSB or 1/2", 5/8" or 3/4" CDX Decking; 48"x96" Sheets, Perpendicular to Roof Framing Members

8d common (.131" dia) or 8d ring-shank (.113" dia.) nails at 4" O.C. on Ends, 8" O.C. in Interior

Trusses or Rafters at 2' O.C. (horizontal distance), No Intermediate Blocking Required

Rafters: 2x6 SYP #2 up to 10' horizontal span, 2x8 SYP #2 up to 14' horizontal span

Shear Wall Segments

7/16" OSB or 1/2" CDX plywood, 48" Wide Sheets - Sheathing Continuous from Top Plate down to Pressure Treated Sole Plate Bearing on Foundation.

8d common (.131" dia) nails at 3" O.C. on Edges and Ends, 8" O.C. in Interior

Transverse Shearwall = 50', Longitudinal Shearwall = 38'

2x4 SPF (No. 1&2) Studs at 16" O.C., up to 12'

or: 2x6 SPF (No. 1&2) Studs at 16" O.C., up to 17'

See attached detail for stud and jack requirements for wall openings

Nail Together Double Top Plate 6" O.C. w/12-d Common Nails (SYP top plates)

Other Wall Segments - Same as Shear Walls

Gabled End Wall Framing

Balloon Frame (see details) or see attached alternate details. This includes porch walls parallel to trusses.

Special Notes: All headers and beams to be double 2x12 SP#2. **This structural and windload analysis is based on the attached truss layout. Any deviation from the attached layout invalidates this structural and windload analysis.**

Footings and Foundations (Based on Truss Engineering)

20" deep x 14" wide monolithic with 2-#5's, Continuous, 3000 psi Concrete

Garage Mono: depth of garage mono footer shall be a min of 18" below the garage slab and any curb shall be a min of 6" wide and a maximum of 6" deep or 8" wide and 8" deep. Any curb deeper than this requires special engineering design.

or: 20" Wide x 10" Deep 3000 psi Concrete Strip Footing with 2-#5's, Continuous

8"x8"x16" Concrete Masonry Stemwall, Minimum 2 Courses, Maximum 4 Courses, Fully Grouted, except sections over 3 courses need only cells with rebar to be grouted. 1-#5 Vertical Dowel at Corners and 6'-0" O.C. (10" hook top and bottom) (min 25" lap all #5 rebar) Max distance between top of garage floor and top of stemwall = 18" (1) #5 continuous top course. All 4" slabs requires 6x6 WWM

Interior footers: 16" wide by 10" deep (including 4" slab) with 2-#5's, Continuous.

Note: It is the contractors responsibility to install all necessary interior footers per truss manufacturers requirements based on the attached truss layouts.

Porch Footers: 16" deep x 14" wide monolithic with 2-#5's, Continuous or see above or: 8" wide by 8" deep bell footing with 1-#5, Continuous with minimum of 30"x30" x 15" pad under each post (w/ 3- #5 each way)

Note: footer design based on continuous bearing. Footers for any concentrated loads greater than 10,000 lbs must be reviewed with windload engineer. Movement - The information presented in this document is not calculated or intended for the use or purpose of mitigating or addressing unsuitable soils or subsurface conditions in any way or manner, whatsoever.

Hurricane-Resistance Hardware (Based on Truss Engineering)

Truss Clips/Headers/Girders/Posts/Beams /Top and Bottom of Wall Unit - See Table

Anchor Bolts- 1/2"Dia. x 10" J Bolts (with min 8" embedment) at 48"O.C. (First bolt at 9" from Corner, then 48" O.C.) and at each end of Each Opening (2" round or square washers).

HOLD-DOWN TABLE

Wood Sections	Uplift Force Lbs	Top Connector Simpson **	Rating Lbs	Bottom Connector Simpson **	Rating Lbs
HEADERS					
	up to 455 lbs	LSTA9	775	H3	455
	up to 910 lbs	LSTA12	970	2-H3	910
	up to 1235 lbs	LSTA18	1235	LTT19	1350
	up to 1750 lbs	2-LSTA12	1940	LTT20	1750
	up to 2470 lbs	2-LSTA18	2470	HD2A-2.5	2565
	up to 2775 lbs	3-LSTA18	3705	HD2A-3.5	2775
	up to 3705 lbs	3-LSTA18	3705	HD5A-3	3705
To determine uplift force on header at each end, total the uplifts for each truss resting on the header and divide by 2 (assumes uniform load) Note: must use proper bolt anchors sufficient to support required load					

Trusses/Girders - Uplift					
up to 600 lbs - use H2.5A top, no special device required at bottom					
over 600 lbs but under 990 lbs use H10 top, no special device required at bottom					
up to 1215 lbs use TS22 or equivalent at top and LTT19 at bottom					
up to 1750 lbs use 2-TS22 or equivalent at top and LTT20 at bottom					
up to 2430 lbs use 2-TS22 or equivalent at top and HD2A bottom					
up to 3645 lbs use 3-TS22 or equivalent at top and HD5A bottom					
Must Use proper bolt anchors					

Note: it is the contractors responsibility to provide a continuous load path from truss/rafter/ridge beam to foundation
Strap rafters to truss or at each end with min uplift resistance of 450 lbs each end
Strap ridge beam at each end with min uplift resistance of 1800 lbs

Note: Four (4) 12d comm toenails (2 on each side) required per truss/rafter per bearing point into plate to resist both lateral loads (wall to truss) and transverse loads (max plate height =12", not including gable)
Horizontal Resistance (from truss loads) - Note: these devices are in addition to required toe-nails
up to 110 lbs - use H2.5A Note: hardware to be used must satisfy both
up to 525 lbs use H10 uplift and horizontal resistance, combination
up to 1090 lbs use H10 plus A23 of devices is acceptable

		top		bottom	
BEAM SEATS		LSTA18"	1235	LTT19"	1350
POSTS		2-LSTA18	2400	ABU44 or ABU66	2200
		* or per truss engineering		Must Use proper bolt anchors	
STUDS					
Wall Sheathing Nailing Adequate Exterior Walls bottom (8d nails at 3" O.C.), must cover sill plate					
Wall Sheathing Nailing Adequate Exterior Walls Top (8d nails at 3" O.C.), as long as sheathing covers top plate, otherwise use SP2 @32" O.C. in addition to sheathing nailing.					
Use SP2 top and SP1 bottom each stud an anchor bolts @ 32" O.C. for all interior load bearing walls that have uplift. Interior anchor bolts to be 1/2" x 8" A307 or 1/2" x 6" wedge anchor with 2" washers					
Please Note: All Beams must be sheathed or strapped to double top plate (if applicable)					
An equivalent device of same or other manufactures can be substituted for any of the devices specified on this page as long as it meets the required load capacities					
Note: For nailing into SPF members, multiply table values by .86					

Number of Jack and Stud Requirements per Opening Width
2x4 or 2x6 SPF #1&2 Construction - max Wall Height=12'
(based on 16" O.C. Stud Spacing)

Opening Width	#of Jacks	#of Studs
up to 4'	1	1
up to 6'	2	1
up to 9'	2	2
up to 12'	3	2
up to 14'	3	3
up to 18'	4	3
over 18'	must be engineered	


Note - Based on uniform loads. Heavy concentrated loads require engineering review

Acceptable Framing Method for Balloon Framed Gable End-Wall with trusses

Balloon Frame with 2x4 SPF No.1&2 @ 16" O.C. with the Following Conditions:
Up to 12' - Block at 8'
Over 12' but Under 14' - 2x4 SYP #2 at 16" O.C. and Block at 4',8'&12'
Over 14' but Under 17' - Double 2x4 SYP #2 at 16" O.C. and block at 4',8',12'&16'
Over 17' but Under 20' - Triple 2x4 SYP #2 at 16" O.C. and block at 4',8',12'&16'
Over 20' but Under 23' - Quadruple 2x4 SYP #2 at 16" O.C. and block at 4',8',12',16'&20'
Over 23' - Must be Engineered

In all cases a minimum of a double full length stud is required at each side of openings such as doors and windows

Blocking must be parallel to top and bottom plates with a minimum of 2-12d comm nails

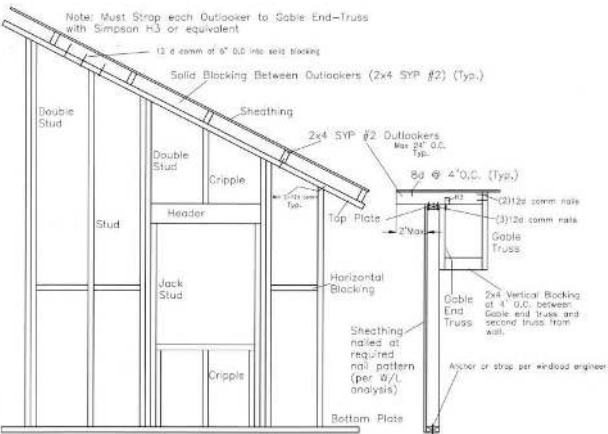


F. Sapienza, P.E.

Acceptable Framing Method for Balloon Framed Gable End-Wall

Balloon Frame with 2x6 SYP No.2 @ 16" O.C. with the Following Conditions:
Up to 18' - Block at 8' and 16'
Over 18' but Under 21' - Double stud and block at 8' & 16'
Over 21' but Under 24' - Triple SYP #2 and block at 4',8',12' & 16'
Over 24' - Must be Engineered

In all cases a minimum of a double full length stud is required at each side of openings such as doors and windows


Blocking must be parallel to top and bottom plates with a minimum of 3-12d comm nails

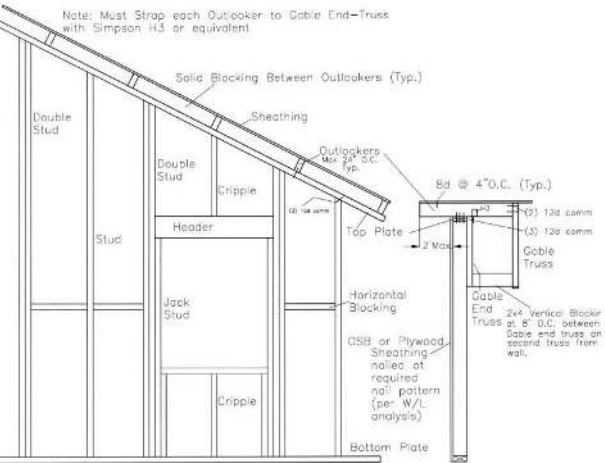



F. Sapienza, P.E.

Gable Endwall Framing with Gable End-Truss

See Balloon Framed Detail for Outlooker framing requirements

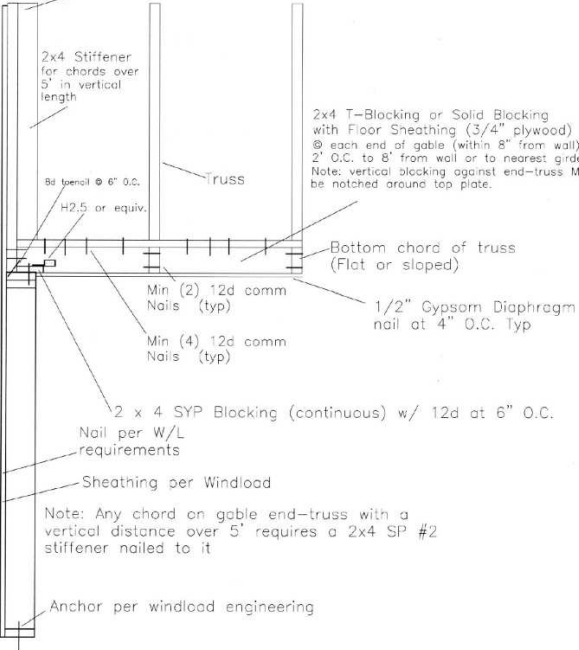

Porch Interior Wall Detail

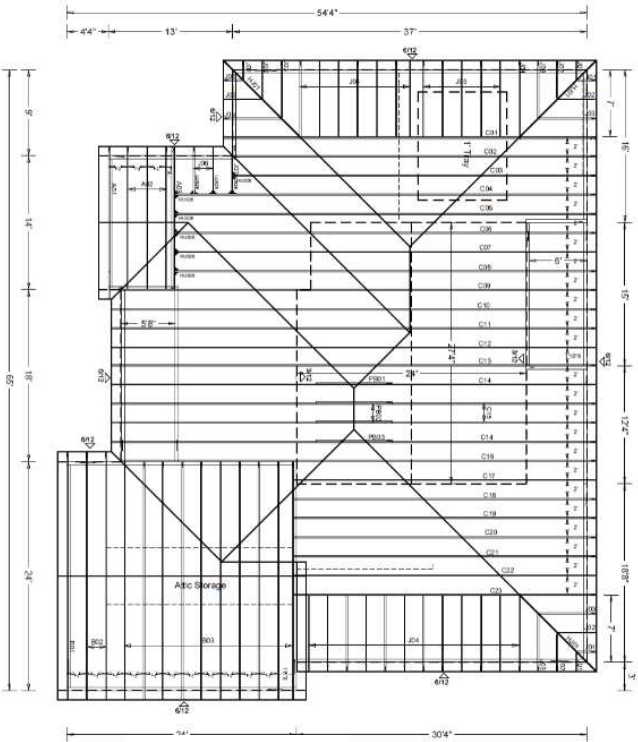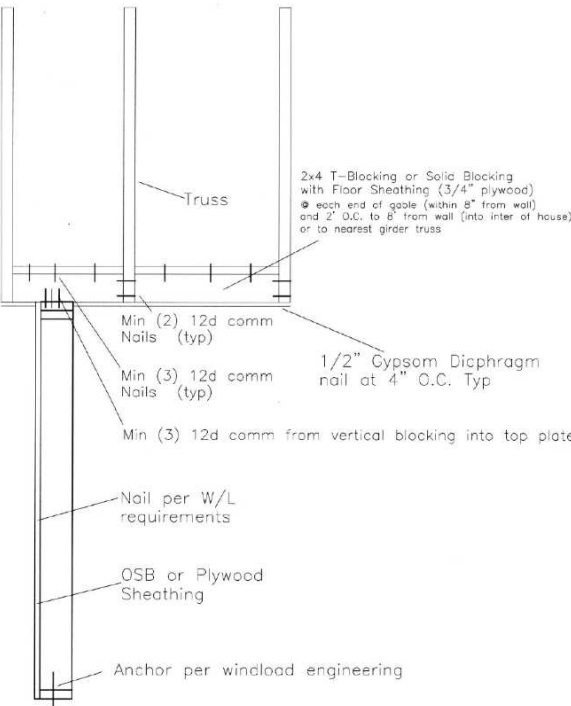

W.B. Howland Truss Co.
610 11th St. SW
Live Oak, FL 32064
(386) 362-1235
(386) 362-7124 (Fax)
howlandtruss@gmail.com

ROOF PITCH: 6/12
OVERHANG: 1'
CEILING: 8' w/Tray
EXT. WALLS: 4"
LOADING: 40psf
WIND LOAD: 130mph
EXPOSURE: B
DATE: 10/27/22

Truss to Truss Connectors:
(3) LUS26
(6) HUS26

RED DOOR HOMES
7420 W NEWBERRY RD, SUITE B
GAINESVILLE, FL 32605
(352) 559-3050
#CBC1262184

RED DOOR
homes

© 2022 RED DOOR HOMES OF NORTH CENTRAL FLORIDA LLC

DETAIL PAGE

SCALE (TYPICAL)
J.S.

PAGE
Wind
Loads
1