



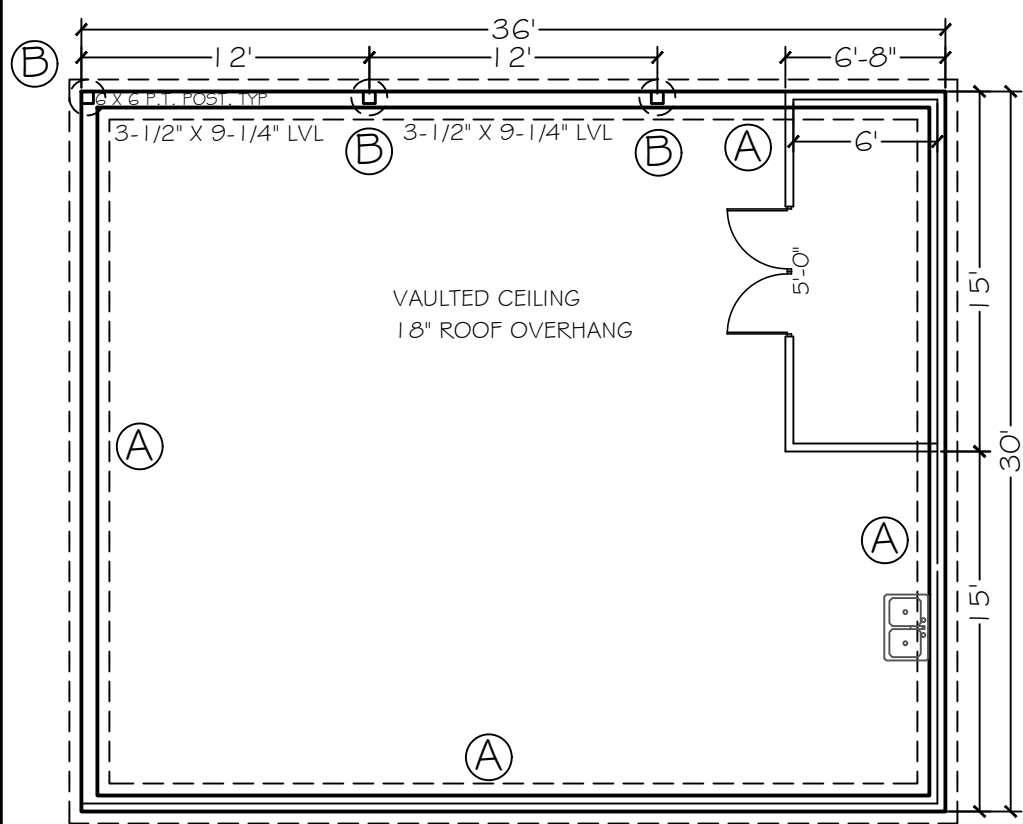

FLOOR PLAN
SCALE: 1/8" = 1'

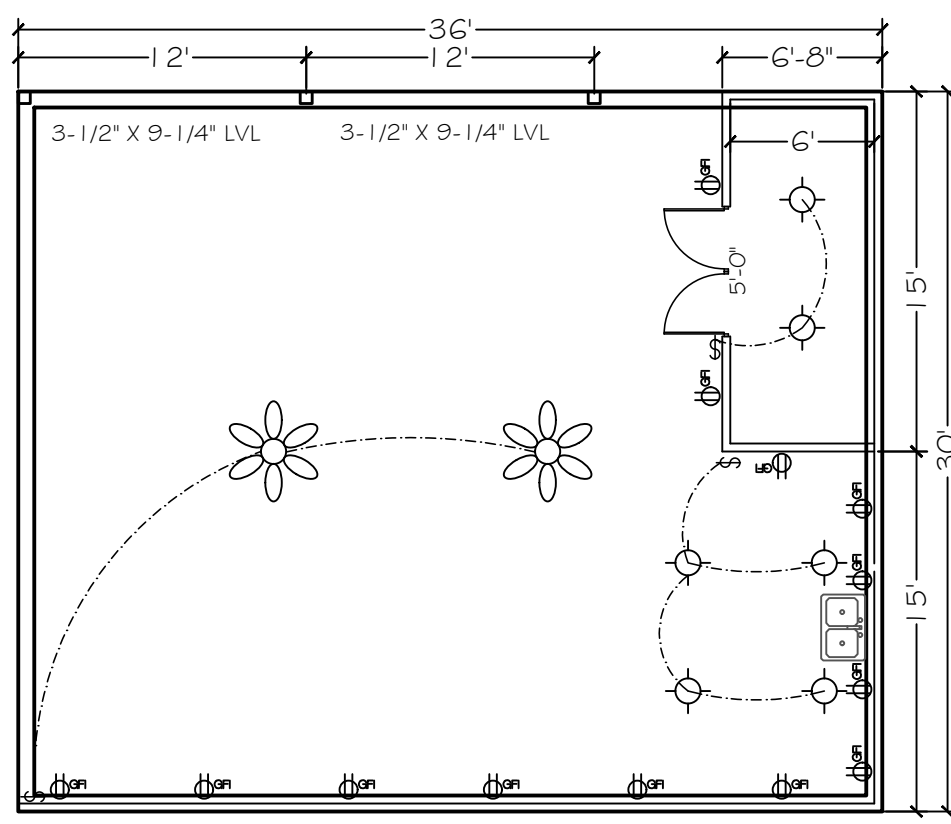


ELECTRICAL PLAN
SCALE: 1/8" = 1'

NOTE:
SOIL UNDER FOOTING SHALL BE COMPRESSED TO 2000 PSF AT 95% DENSITY. CONCRETE STRENGTH SHALL BE 2500 PSI

NOTE
7/16" O.S.B. NAILED WITH 8D 6" O.C. IN FIELD & 4" O.C. ON EDGES

DESIGN SPECIFICATIONS

- DESIGN CODES:
2017 FLORIDA BUILDING CODE (FBC) - RESIDENTIAL
ASCE 7-10, 2005
NDS, ACI, ATIC, AWP, APA, ICC 600-08
- OCCUPANCY: RESIDENTIAL GROUP R-3 (ONE- AND TWO-FAMILY DWELLINGS)
- DESIGN LOADS:
ROOF CONVENTIONAL FRAMING:
LL 20 PSF RAFTERS
LL 20 PSF CEILING JOISTS
DL 10 PSF RAFTERS
DL 10 PSF CEILING JOISTS
DL 30 PSF ATTICS WITH STORAGE
DL 10 PSF ATTICS W/O STORAGE
FLOORS:
LL 40 PSF TOP CHORD
LL 0 PSF BOTTOM CHORD
DL 10 PSF TOP CHORD
DL 5 PSF BOTTOM CHORD
- NUMBER OF STORIES: 1
- TYPE OF CONSTRUCTION: TYPE V-G, UNPROTECTED, UNSPRINKLERED
WIND ZONE INFORMATION
BUILDING: ENCLOSED STRUCTURE
ULTIMATE DESIGN WIND SPEED: 130 MPH
NOMINAL DESIGN WIND SPEED: 110 MPH
BUILDING RISK CATEGORY: II
WIND EXPOSURE CATEGORY: C
INTERNAL PRESSURE COEFFICIENT: 0.18 CGp1 ±

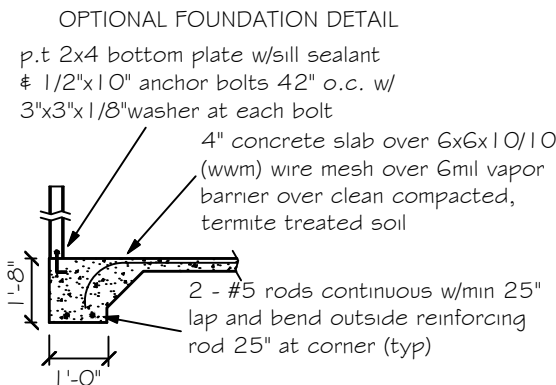

(A) Monolithic slab detail

NOTE


Simpson Strong-Tie Co. Strong-Drive SDWC TRUSS Screws may be used for uplift connection in lieu of straps. Strong-Drive SDWC TRUSS Screws to be installed per manufacturer's specifications.

Simpson Strong-Tie Co. Titen HD Heavy-Duty Screw Anchors 5/8" x 8", maximum spacing of 6'-0" o.c., may be used in lieu of 5/8"x10" anchor bolts with 3"x3"x1/8" washer. Titen HD Heavy-Duty Screw Anchors shall be installed per manufacturer's specifications.

ROOF SHEATHING FASTENING

- 4" O.C. GABLE END
- 6" O.C. EDGES (ALL ZONES)
- 6" O.C. INTERMEDIATE FRAMING (ZONE 3)
- 12" O.C. INTERMEDIATE FRAMING (ZONES 1 & 2)

SEE FIGURE R803.2.3.1, SECTION R803.1, 2017 FLORIDA BUILDING CODE - RESIDENTIAL, SIXTH EDITION FOR ROOF SHEATHING NAILING ZONES

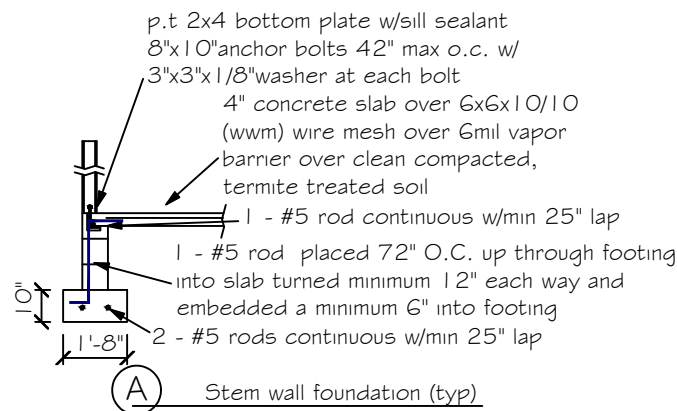

(A) Stem wall foundation (typ)

FOUNDATION NOTES

- THE SLAB SHALL BE 4" CONCRETE SLAB REINFORCED W/ 6X6-1.4/1.4 WELDED WIRE MESH PLACED ON CHAIRS 1 1/2" DEPTH OR FIBER MESH CONCRETE, 6-MIL POLY VAPOR BARRIER W/ 6" LAPS SEALED W/ POLY TAPE OVER TERMITE-TREATED & COMPACTED FILL
- BOTTOM OF EXTERIOR FOOTINGS SHALL BE A MINIMUM OF 12" BELOW UNDISTURBED SOIL OR ENGINEERED FILL PER FBC-RES. SECTION R403.1.4

ROOF NOTES

ROOF PITCH LESS THEN 4/12 DBL LAYER OF UNDERLAYMENT IS REQUIRED

OVERLAP ROOFING UNDERLAYMENT 4"(MIN) OVER HIPs AND RIDGES


BUTTON CAP NAILS ARE USED TO FASTEN UNDERLAYMENT TO ROOF DECK WHEN SHINGLES NOT INSTALLED SAME DAY

DRIP EDGE INSTALLED OVER THE UNDERLAYMENT AT RAKES AND UNDER THE UNDERLAYMENT AT EAVES

ALL ROOF PENETRATIONS ARE PROPERLY FLASHED W/ FLASHING OF THE CORRECT SIZE FOR THE PENETRATION


METAL ROOFING ATTACHED W/ CORRECT FASTENERS PER CODE AND MANUFACTURERS SPECS

1" SPACE IS MAINTAINED BETWEEN THE END OF THE GUTTER AND THE WALL CLADDING

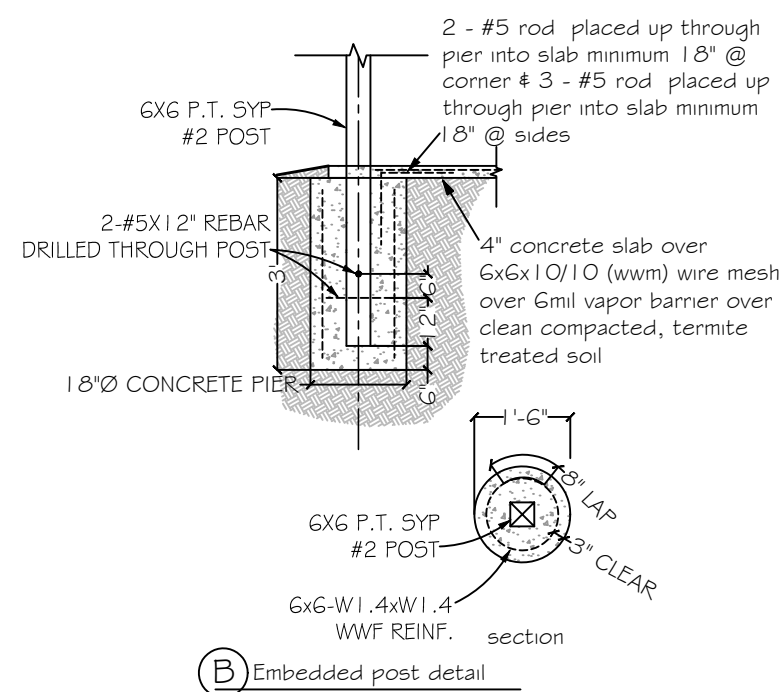

(B) Embedded post detail

Double 1 3/4" x 9-1/4" LVL beam over opening up to 12'
Double 1 3/4" x 11-7/8" LVL beam over opening over 12' and up to 14' beam over opening over 14' and up to 16' with 3 king studs each end and 2 trimmers each end of beam. Fastened with 12d nails to top plate and framing members. One PA28 at both sides of opening embedded min 4" into concrete. LST18 strap over trimmer to header each side.

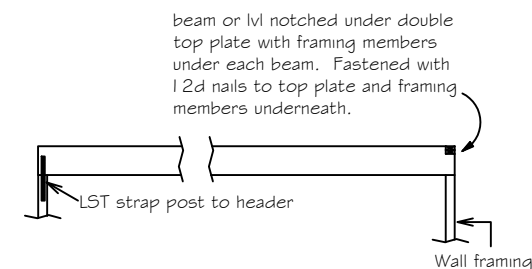

BEAM CONNECTION DETAIL
NOT TO SCALE



Carol Chadwick, PE
cn=Carol Chadwick, PE, o=This item has been electronically signed and sealed by Carol Chadwick, PE using a digital signature., ou,
email=ccpewyo@gmail.com, c=US
2020.08.04 21:33:56 -04'00'

PROJECT NO. FL20132	
DATE	AUG. 3, 2020
REVISION DATE	
SHEET	S-1


REVISION DESCRIPTION
DATE

PREPARED FOR
DARIN & PAM SUMMERS
386.623.4923
386.365.1848


SUMMERS
POOL HOUSE

CAROL CHADWICK, PE
No. 82560
STATE OF FLORIDA
PROFESSIONAL ENGINEER

C:\CONSULTING\FILES\PLAN REVIEW\20132-SUMMERS POOL HOUSE\DETAILS\FL20132 S-2.dwg, 8/4/2020 8:18:37 AM

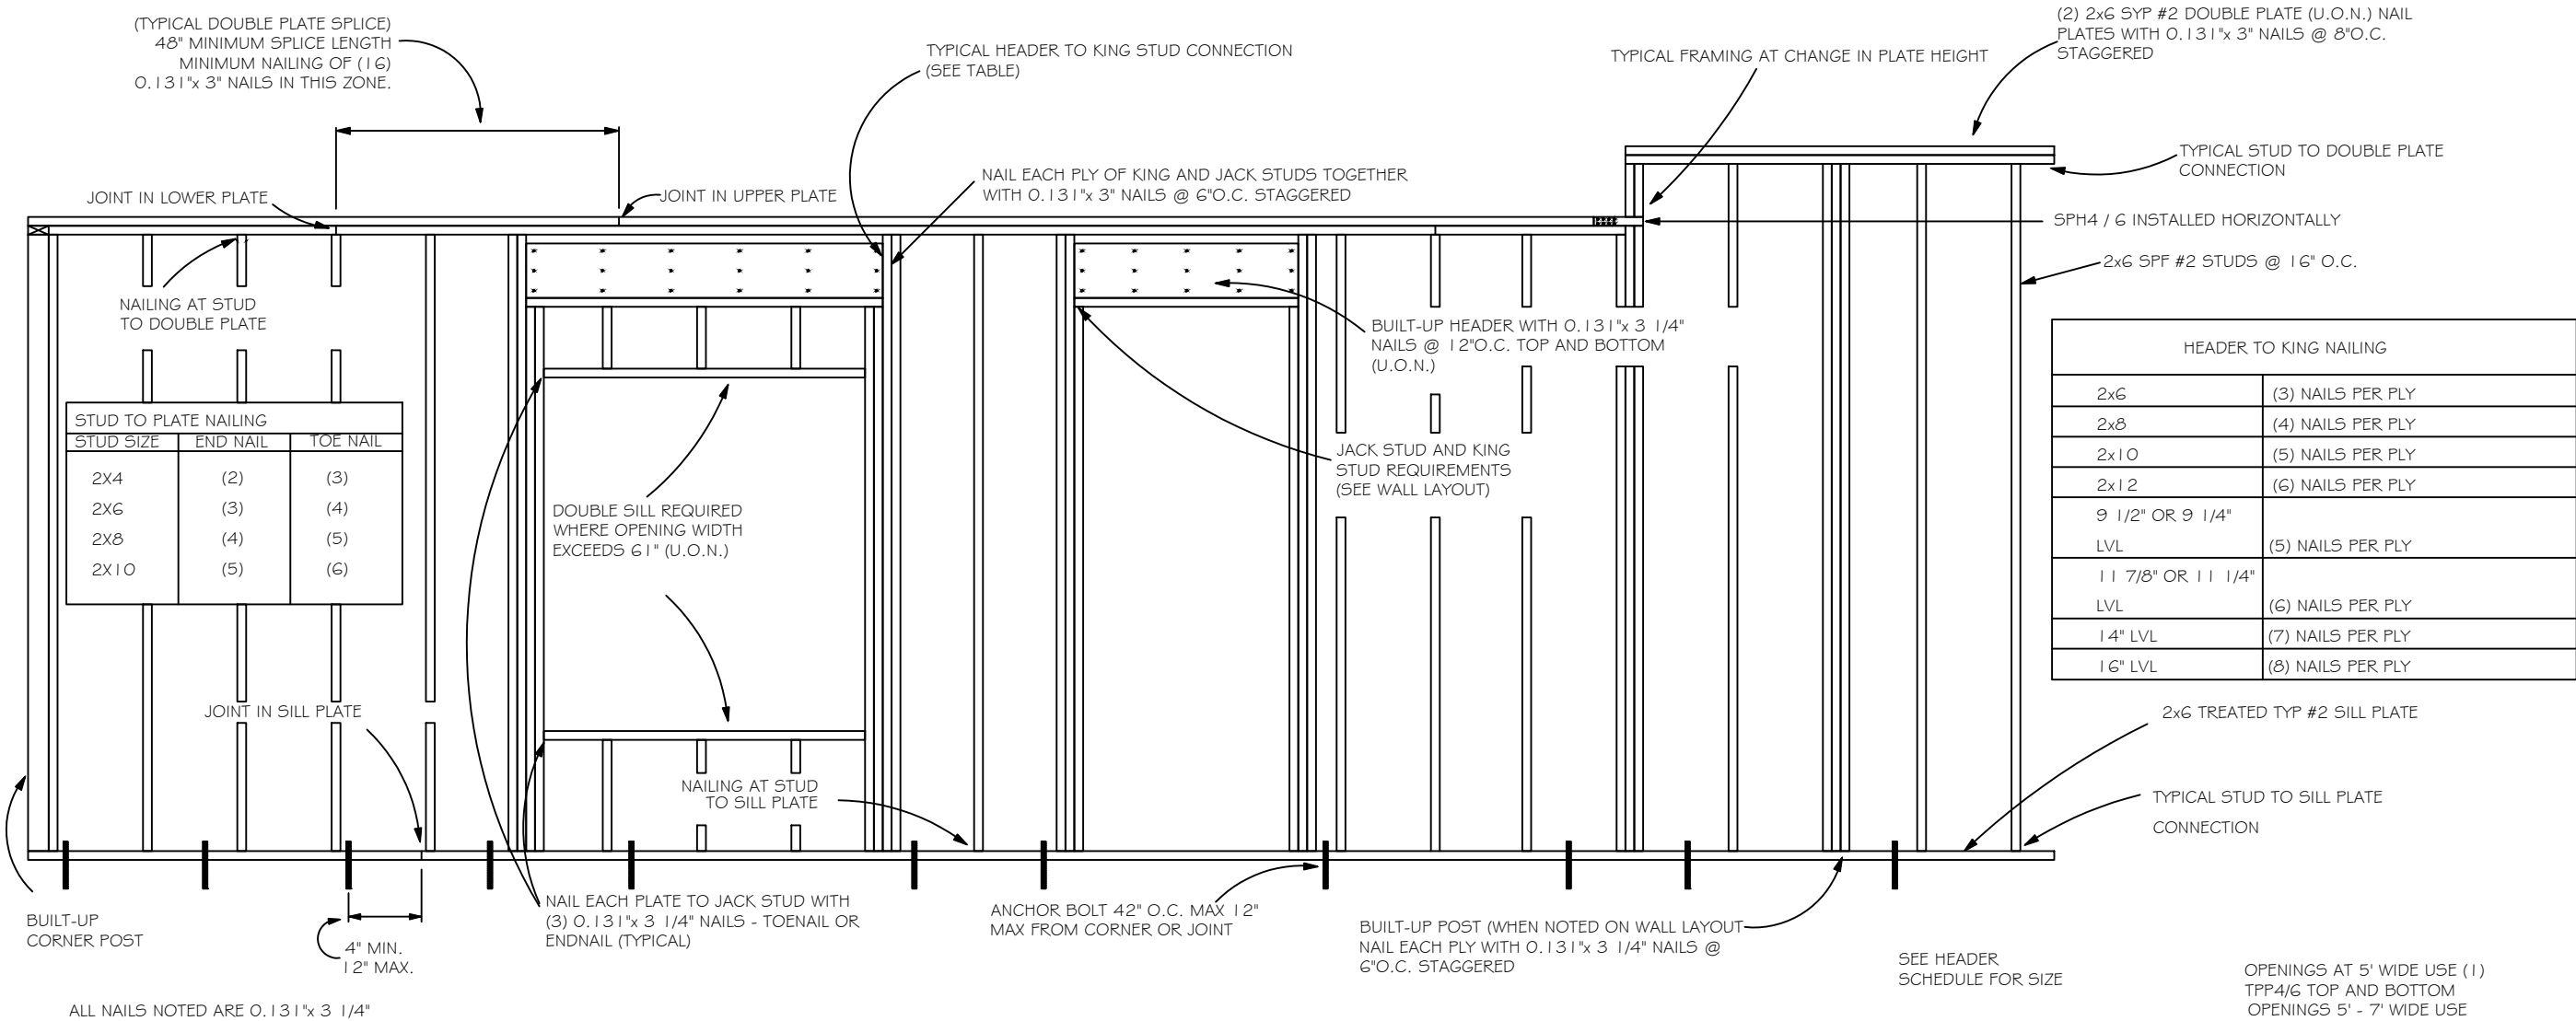

TYPICAL WALL FRAMING
NOT TO SCALE

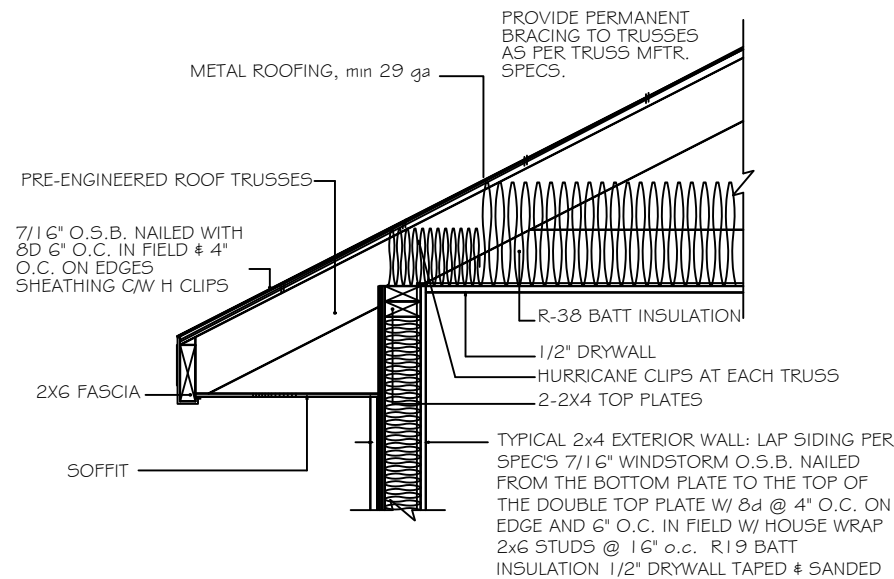

4" STUD EAVE

HEADER SCHEDULE

2X STUD CONTINUOUS TO TOP PLATE

HEADER - CONTINUOUS

2 - 2X STUDS UNDER LINTELS WITH OPENINGS LARGER THEN 5'-0"

NOTE:
UPLIFT CONNECTION IS REQUIRED AT EACH END OF HEADER AND AT BOTTOM OF HEADER STUDS IN ADDITION TO CONNECTORS AT WALL STUDS AND AT TOP AND BOTTOM OF CRIPPLES

MAXIMUM HEADER SPAN


3'	6'	9'	12'	15'	18'
----	----	----	-----	-----	-----

NUMBER OF HEADER STUDS (JACKS) SUPPORTING END OF HEADER

1	1	2	2	2	2
---	---	---	---	---	---

NUMBER OF FULL LENGTH STUDS (KINGS) AT END OF HEADER

2

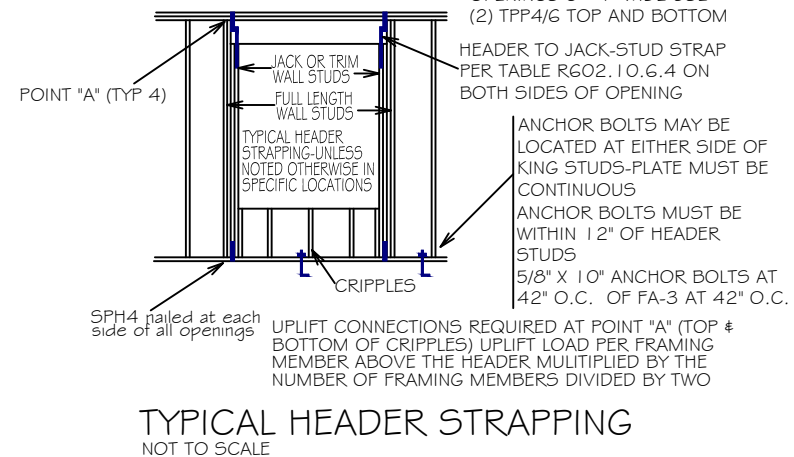

Carol Chadwick, PE
cn=Carol Chadwick,
PE, o=This item has
been electronically
signed and sealed
by Carol Chadwick,
PE using a digital
signature., ou,
email=ccpewyo@g
mail.com, c=US
2020.08.04 21:35:04
-04'00'

CAROL CHADWICK, P.E.
No. 82560
STATE OF FLORIDA
PROFESSIONAL ENGINEER

REVISION DESCRIPTION
DATE

PREPARED FOR
DARIN & PAM SUMMERS
386.623.4923
386.365.1848

SUMMERS
POOL HOUSE

PROJECT NO. FL20132
DATE AUG. 3, 2020
REVISION DATE
SHEET S-2