


N
↑
Scale
1" = 40'

0.918 ACRES

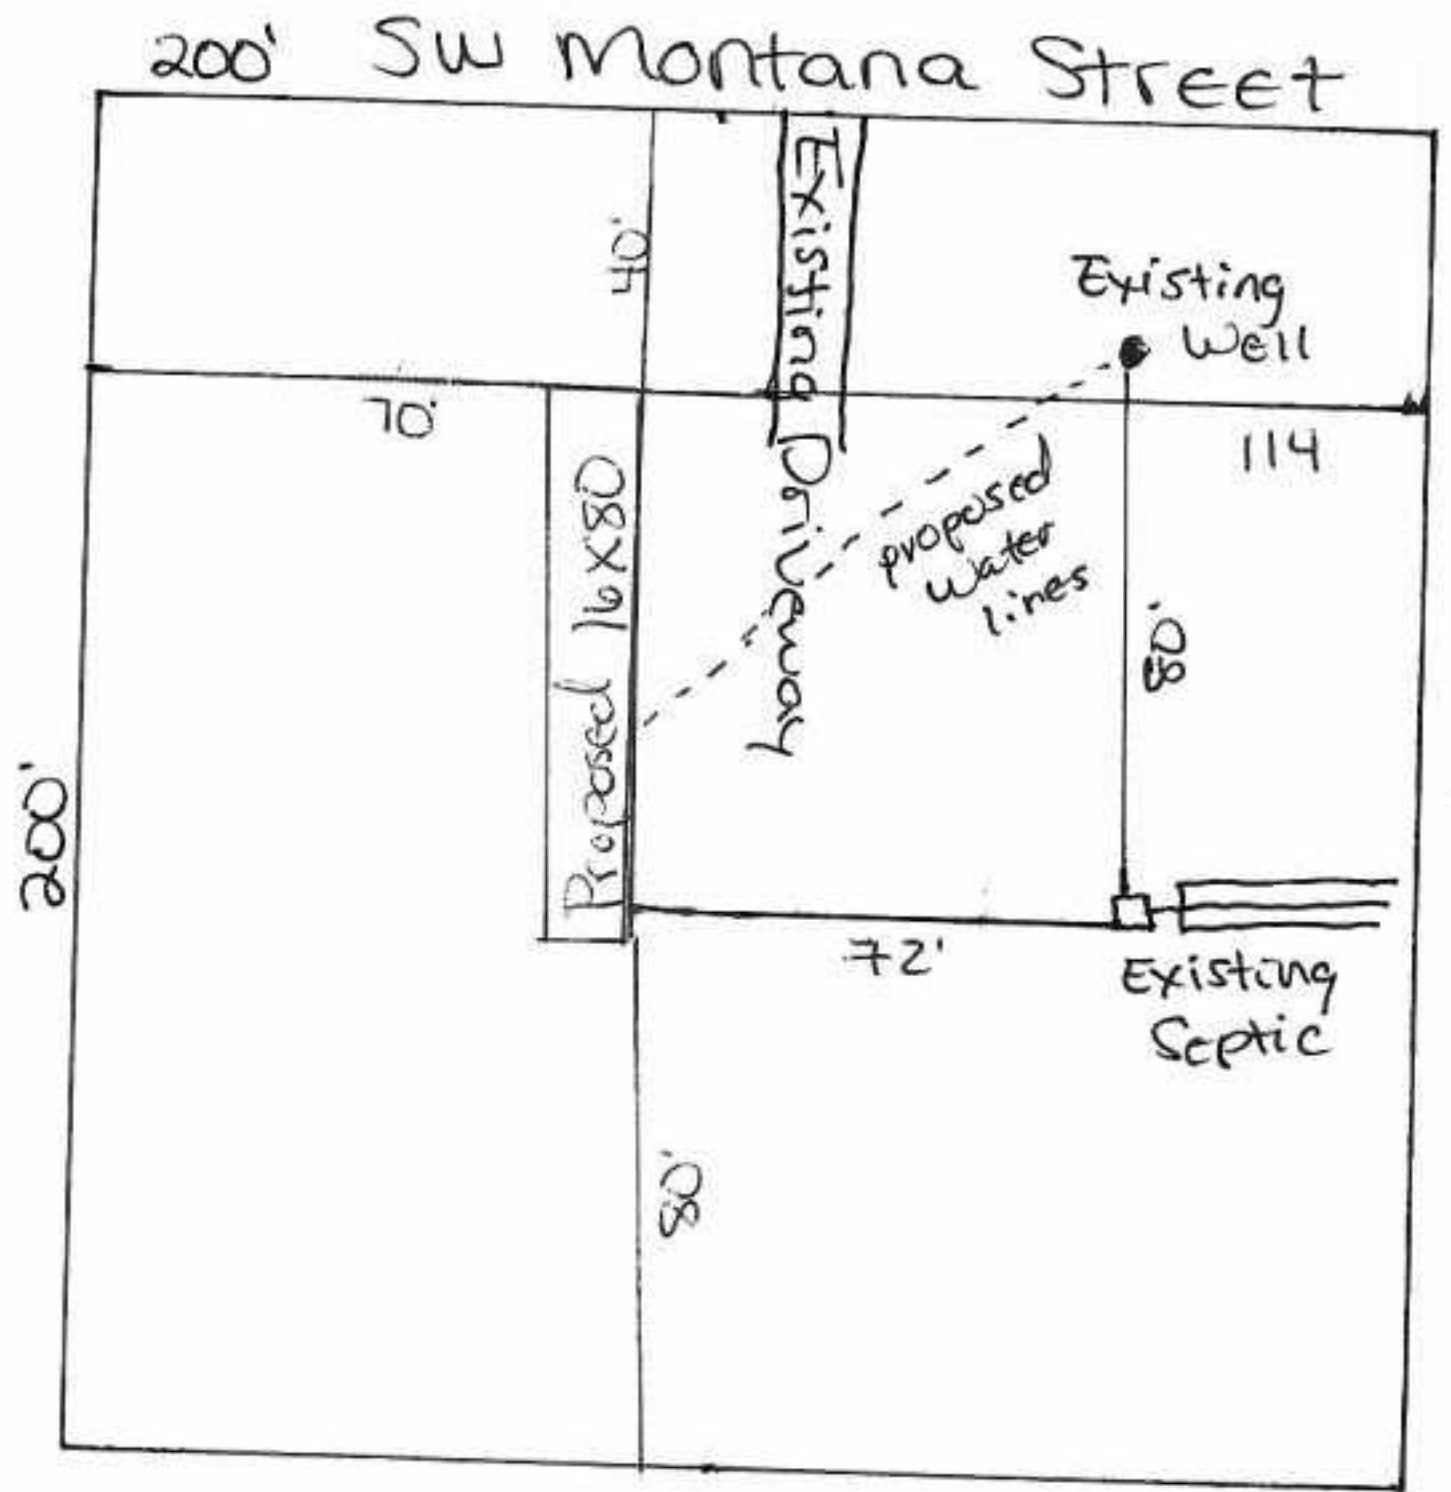

Parcel # 00-00-00-01234-000 (46762)

Boyer

308 SW Montana St
Fort White FL 32038

Site Plan
Eda Boyer
6/3/24