



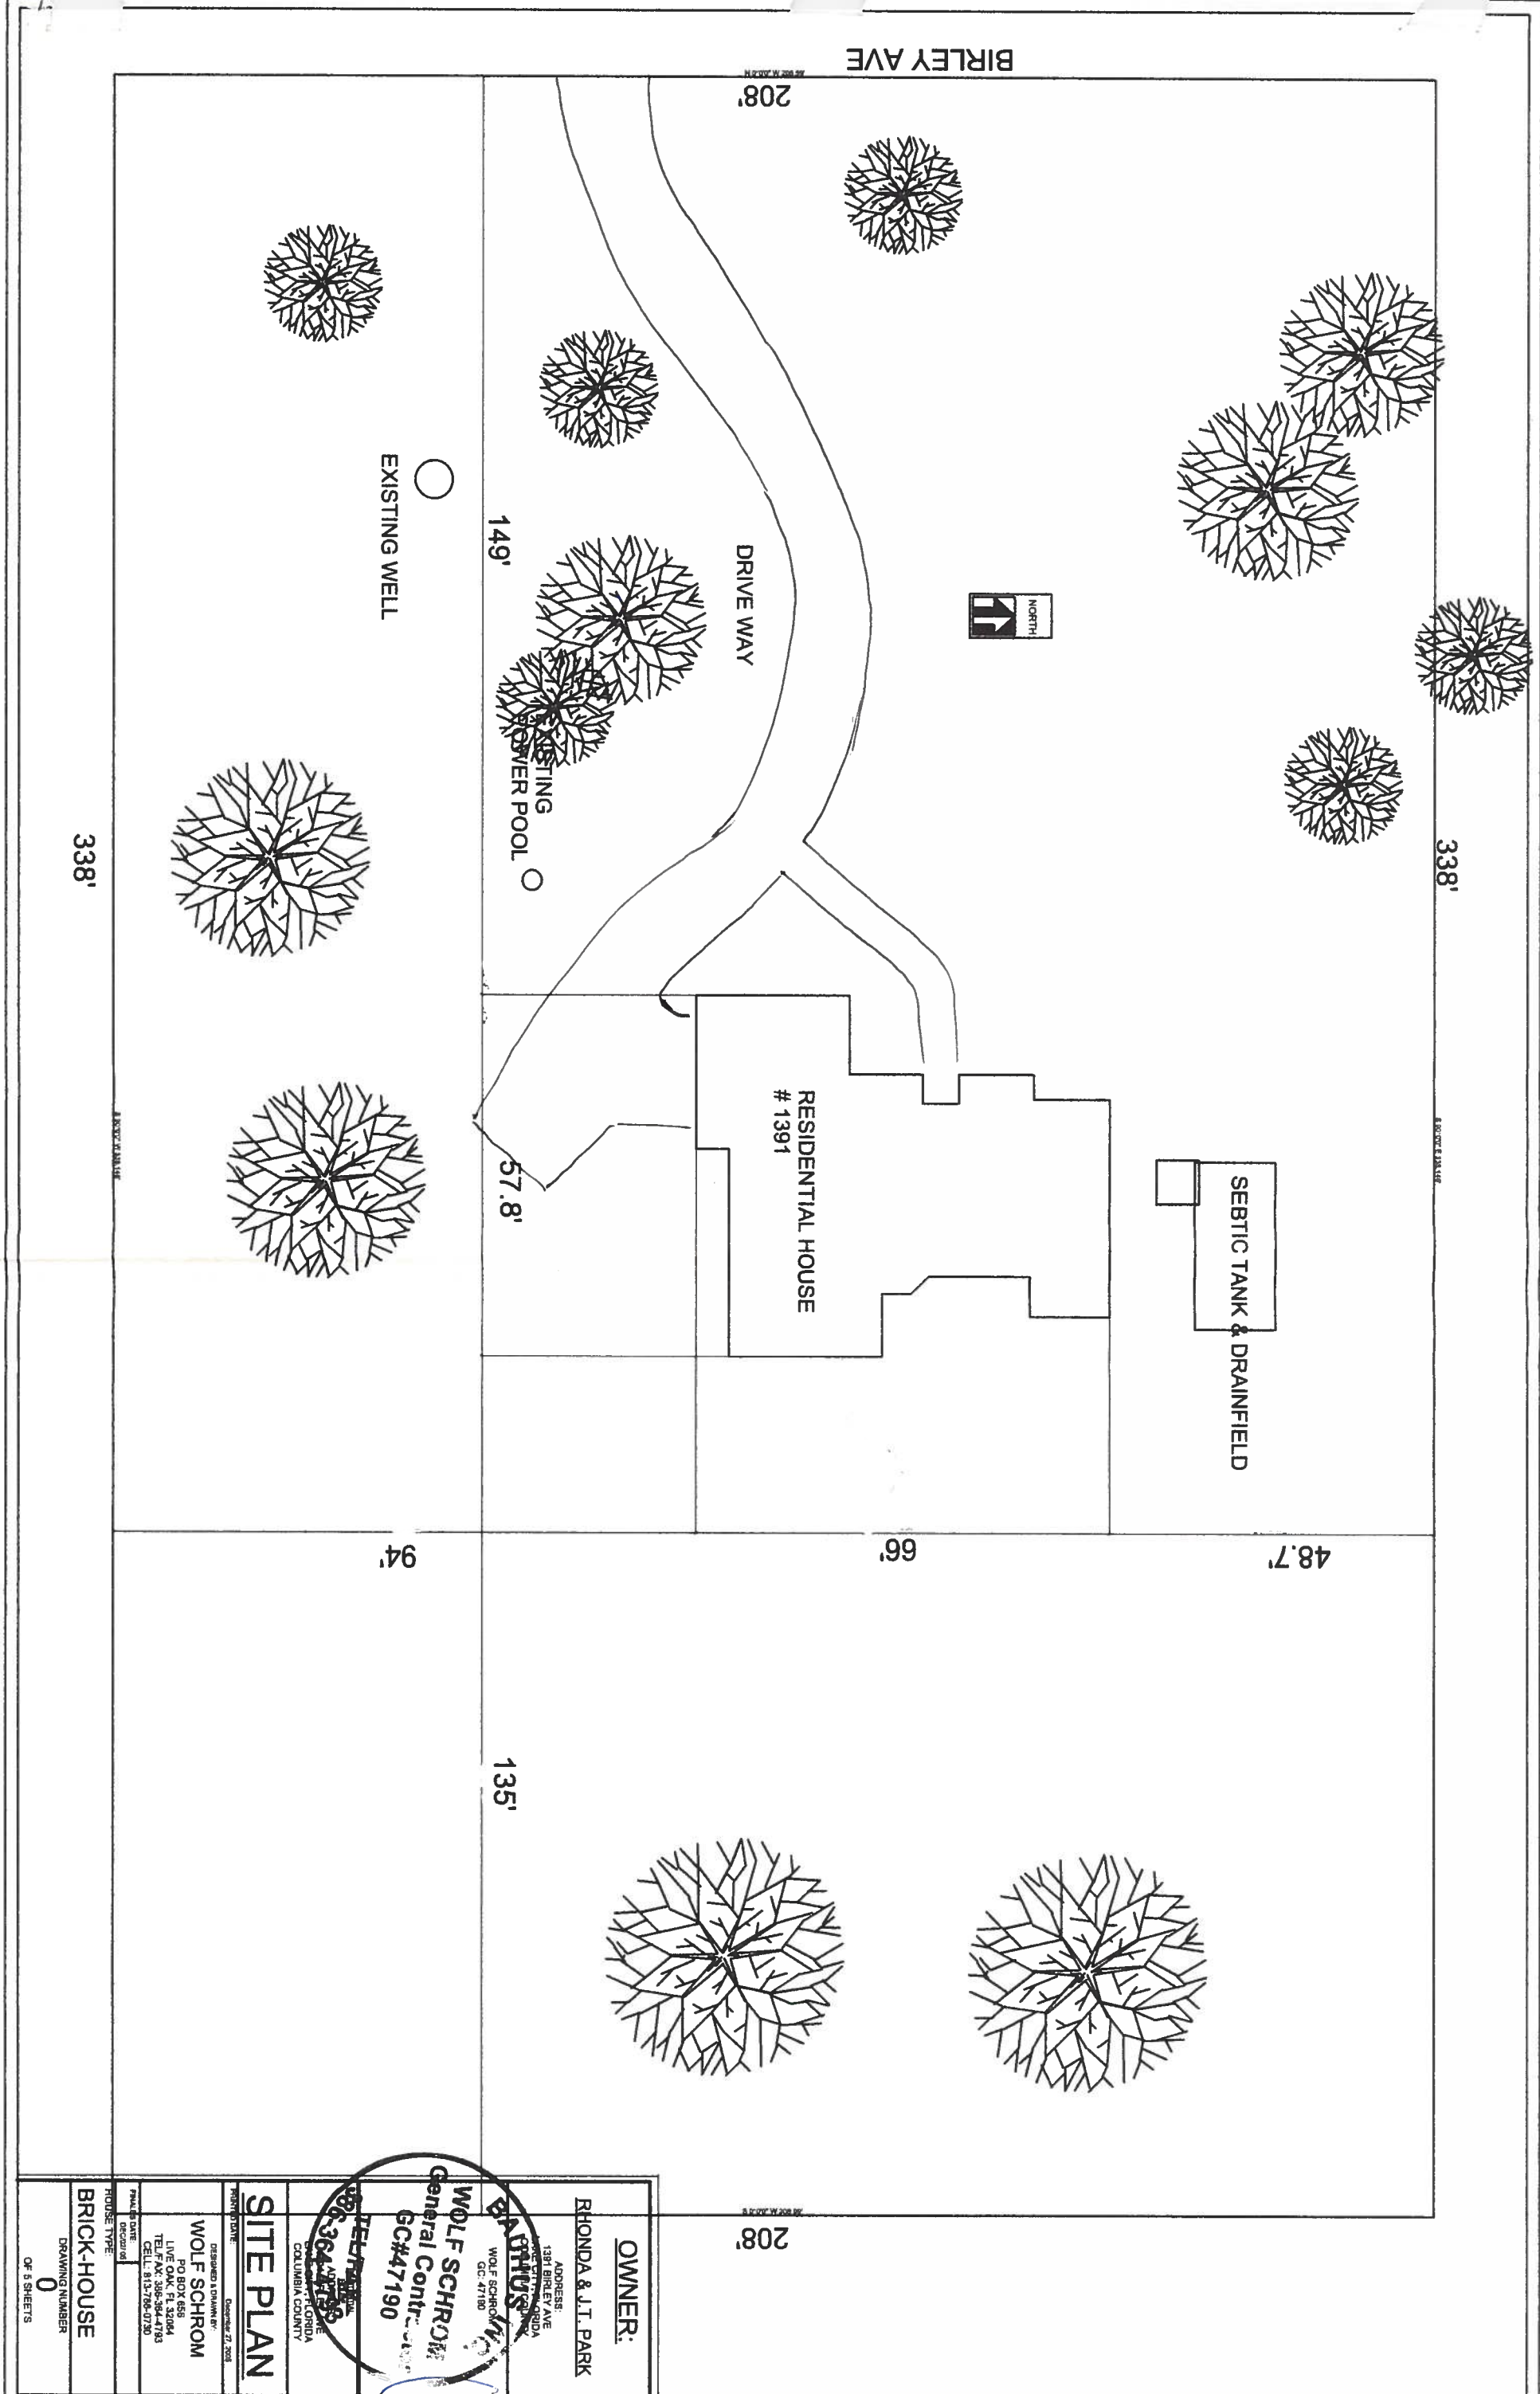

BIRLEY AVE

208'

338'

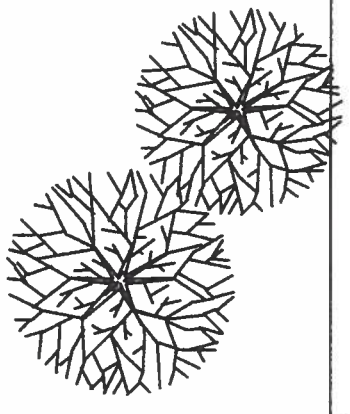

DRIVE WAY

149'

EXISTING WELL

EXISTING POWER POOL

57.8'

RESIDENTIAL HOUSE
1391


SEPTIC TANK & DRAINFIELD

48.7'

66'

94'

135'

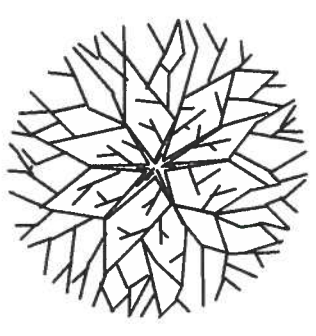

208'

OWNER:

RHONDA & J.T. PARK

ADDRESS:
1391 BIRLEY AVE
WOLF SCHROM, FLORIDA
32064

WOLF SCHROM
GC 47190

WOLF SCHROM
General Contr.
GC#47190

TEL: 386-364-4190
FAX: 386-364-4190
COLUMBIA COUNTY

SITE PLAN

DESIGNED & DRAWN BY:
WOLF SCHROM
PO BOX 456
LIVE OAK, FL 32064
TEL/FAX: 386-364-4190
CELL: 813-786-0730

HOUSE TYPE:

BRICK-HOUSE

DRAWING NUMBER
0
OF 15 SHEETS