


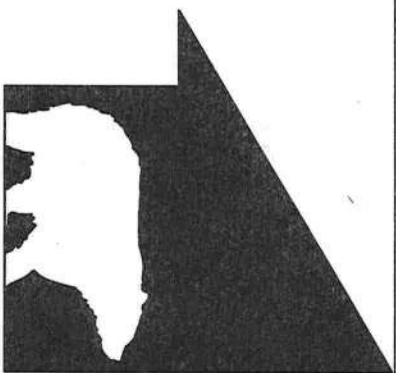

# KODIAK STEEL HOMES

Kodiak Steel Homes, Inc  
7301 Industry Drive  
North Little Rock, AR 72117

# AUGUSTA

## BUILDING SPECIFICATIONS

THE STRUCTURE UNDER THIS CONTRACT HAS BEEN DESIGNED AND DETAILED FOR THE LOADS AND CONDITIONS STIPULATED IN THE CONTRACT AND SHOWN ON THESE DRAWINGS. ANY ALTERATIONS TO THE STRUCTURAL SYSTEM OR REMOVAL OF ANY COMPONENT PARTS, OR THE ADDITION OF OTHER CONSTRUCTION MATERIALS OR LOADS MUST BE DONE UNDER THE ADVICE OF A REGISTERED ARCHITECT, CIVIL OR STRUCTURAL ENGINEER. KODIAK STEEL HOMES BUILDING SYSTEMS WILL ASSUME NO RESPONSIBILITY FOR ANY LOADS NOT INDICATED.

THIS STRUCTURE IS DESIGNED USING STANDARD DESIGN PRACTICES BASED ON PERTINENT PROCEDURES AND RECOMMENDATIONS OF THE FOLLOWING ORGANIZATIONS AND CODES.

AMERICAN INSTITUTE OF STEEL CONSTRUCTION, "SPECIFICATION FOR THE DESIGN, FABRICATION, AND ERECTION OF STRUCTURAL STEEL FOR BUILDINGS", 9TH EDITION.

AMERICAN IRON AND STEEL INSTITUTE, "SPECIFICATION FOR THE DESIGN OF COLD FORMED STRUCTURAL MEMBERS."

AMERICAN WELDING SOCIETY, "STRUCTURAL WELDING CODE" AWS D1.1-88, SECT. 5, PART B.

MATERIAL PROPERTIES OF STEEL PLATE AND SHEET STEEL USED IN THE FABRICATION OF PRIMARY RIGID FRAMES AND ALL PRIMARY STRUCTURAL FRAMING MEMBERS (OTHER THAN COLD FORMED SECTIONS) CONFORM TO ASTM A-36, MODIFIED WITH A MINIMUM YIELD OF 50,000 PSI, OR A-570 OR A-572 GRADE 50.

MATERIAL PROPERTIES OF COLD FORMED LIGHT GAGE STEEL MEMBERS CONFORM TO THE REQUIREMENTS OF ASTM-570, WITH A MINIMUM YIELD OF 55,000 PSI.

HIGH STRENGTH BOLTS AND THEIR INSTALLATION SHALL CONFORM TO ASTM SPECIFICATIONS A-320 AND ARE DESIGNED AS BEARING TYPE CONNECTIONS WITH THREADS INCLUDED IN THE SHEAR PLANE. TIGHTENING OF THESE BOLTS IS RECOMMENDED BY THE TURN-OF-THE-NUT METHOD, PER "AISC SPECIFICATIONS FOR STRUCTURAL JOINTS."

SHOP AND FIELD INSPECTIONS AND ASSOCIATED FEES ARE THE RESPONSIBILITY OF THE CONTRACTOR, UNLESS STIPULATED OTHERWISE.

SINGLE-STORY CEILING JOIST SYSTEMS ARE DESIGNED TO COMPLY WITH THE IRC CODE SPECIFICATIONS FOR UNINHABITED ATTICS WITHOUT STORAGE AND ARE NOT INTENDED TO SERVE AS A MEZZANINE OR SUPPORT LOADS EXCEEDING 10PSF.

FOR QUESTIONS OR ASSISTANCE  
CONCERNING RECTION  
CALL  
1-800-793-9185

\*HOLD FOR PERMIT APPROVAL  
ORDERS MUST BE RELEASED  
FOR FABRICATION WITHIN 30 CALENDAR  
DAYS AFTER SUBMITTAL DRAWINGS ARE  
ISSUED OR THE ORDER WILL BE SUBJECT  
TO ANY CURRENT PRICE INCREASE.

## BUILDERS RESPONSIBILITIES

THE BUILDER MUST SECURE ALL REQUIRED APPROVALS AND PERMITS FROM THE APPROPRIATE AGENCY AS REQUIRED.

APPROVAL OF KODIAK STEEL HOMES DRAWINGS AND CALCULATIONS INDICATES THAT KODIAK STEEL HOMES HAS CORRECTLY INTERPRETED AND APPLIED THE REQUIREMENTS OF THE CONTRACT DRAWINGS AND SPECIFICATIONS. (SECT. 4.2.1 AISC CODE OF STANDARD PRACTICE, 9TH EDITION.)

WHERE DISCREPANCIES EXIST BETWEEN KODIAK STEEL HOMES STRUCTURAL STEEL PLANS AND THE PLANS FOR OTHER TRADES, KODIAK STEEL HOMES STRUCTURAL STEEL PLANS WILL GOVERN. (SECT. 3.3 AISC CODE OF STANDARD PRACTICE, 9TH EDITION.)

DESIGN CONSIDERATIONS OF ANY MATERIALS IN THE STRUCTURE WHICH ARE NOT FURNISHED BY KODIAK STEEL HOMES ARE THE RESPONSIBILITY OF THE BUILDER AND ENGINEERS OTHER THAN KODIAK STEEL HOMES ENGINEERING UNLESS SPECIFICALLY INDICATED.

THE BUILDER IS RESPONSIBLE FOR ALL ERECTION OF STEEL AND ASSOCIATED WORK IN COMPLIANCE WITH KODIAK STEEL HOMES CONSTRUCTION DRAWINGS.

TEMPORARY SUPPORTS, SUCH AS TEMPORARY GUYS, BRACES, FALSEWORK OR OTHER ELEMENTS REQUIRED FOR ERECTION WILL BE DETERMINED, FURNISHED, AND INSTALLED BY THE BUILDER, (SECT 7.9.1 AISC CODE OF STANDARD PRACTICE, 9TH EDITION.)

IT IS THE BUILDERS RESPONSIBILITY TO APPLY AND OBSERVE ALL PERTINENT SAFETY RULES AND REGULATIONS, PER OSHA STANDARDS AS APPLICABLE.

THE BUILDER IS RESPONSIBLE FOR THE VERIFICATION OF ALL SHIPMENTS RECEIVED, AND MUST INVENTORY BUILDING AT TIME OF DELIVERY.

## DESIGN LOADING

THIS STRUCTURE IS DESIGNED UTILIZING THE LOADS INDICATED AND APPLIED AS REQUIRED BY:

### FLORIDA BUILDING CODE 2004

THE BUILDER IS TO CONFIRM THAT THESE LOADS COMPLY WITH THE REQUIREMENTS OF THE LOCAL BUILDING DEPARTMENT.

SPECIFIC LOADS: (SEE STRUCTURAL CALCULATIONS AND FOUNDATION REACTIONS)

|           |                       |
|-----------|-----------------------|
| 20        | PSF ROOF LIVE LOAD    |
| 28        | PSF GROUND SNOW LOAD  |
| 140       | WIND SPEED (TYPH)     |
| 7         | PSF COLLATERAL LOAD   |
| B         | EXPOSURE              |
| 2         | SEISMIC ZONE          |
| 37'-0"    | WIDTH                 |
| 60'-0"    | LENGTH                |
| 11'-4"    | HEIGHT                |
| 5:12/2:12 | ROOF SLOPE            |
| 1.0       | IMPORTANCE FACTOR     |
| 3.0       | DEAD LOAD-BLDG P.S.F. |
| N/A       | OTHER LOADS P.S.F.    |

## DRAWING INDEX

|      |                                                    |
|------|----------------------------------------------------|
| F1   | COVER SHEET                                        |
| F2   | ANCHOR BOLT PLAN                                   |
| F3   | ANCHOR BOLT DETAILS                                |
| F4   | ANCHOR BOLT DETAILS                                |
| E1   | ROOF FRAMING PLAN                                  |
| E2   | CEILING FRAMING PLAN                               |
| E3   | FRAME CROSS SECTION @ COLUMN LINES 3 THRU 6        |
| E4   | FRAME CROSS SECTION @ COLUMN LINES B THRU E @ HIPS |
| E5   | SIDEWALL FRAMING @ SHEETING @ COLUMN LINE B        |
| E6   | SIDEWALL FRAMING @ SHEETING @ COLUMN LINE E        |
| E7   | POUCH FRAMING @ SHEETING @ COLUMN LINES A @ F      |
| E8   | ENDWALL FRAMING @ SHEETING @ COLUMN LINE 2         |
| E9   | ENDWALL FRAMING @ SHEETING @ COLUMN LINE 7         |
| E10  | POUCH FRAMING @ SHEETING @ COLUMN LINES 1 @ 8      |
| E11  | ROOF ROOF SHEETING PLAN                            |
| E12  | POUCH ROOF SHEETING PLAN                           |
| E13  | FRAMING DETAILS                                    |
| E14  | FRAMING DETAILS                                    |
## REVISIONS

| NO. | DATE     | DESCRIPTION           | BY | CHK'D |
|-----|----------|-----------------------|----|-------|
| 1   | 8/09/06  | REVISED DRAWING INDEX | BY | ENR   |
| 2   | 12/12/06 | REVISED DRAWING INDEX | BY | ENR   |

## THESE DRAWINGS ARE:

- ☒ FOR CONSTRUCTION  
☐ NOT FOR CONSTRUCTION  
☐ FOR PERMITS ONLY  
☐ OTHER \_\_\_\_\_

## CUSTOMER INFORMATION

CUSTOMER NAME: JOSEPH EARL BENNETT

JOB NUMBER: 1028FL

LOCATION: 2699 SW SPRUCE ROAD



LAKE CITY, FL

Muhammad Almahayni, PE  
7101 W. 12TH Street, Suite 301B  
Little Rock, AR 72204  
Tel: 501-660-4000

REVISION #: 4

COVER SHEET



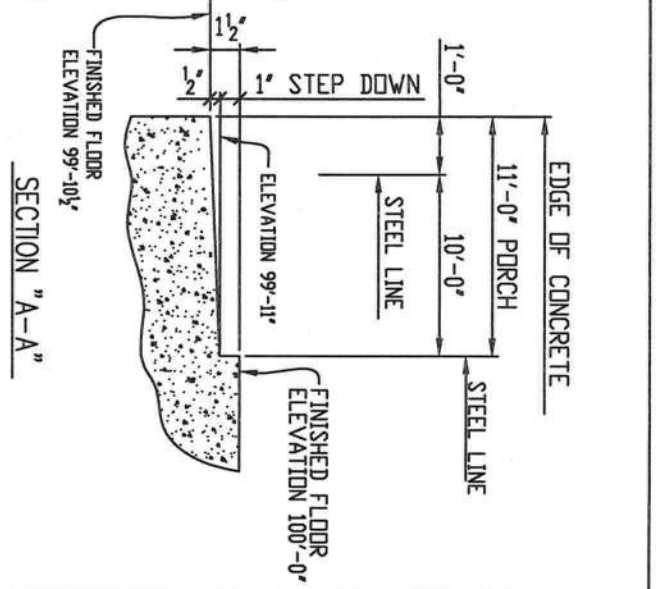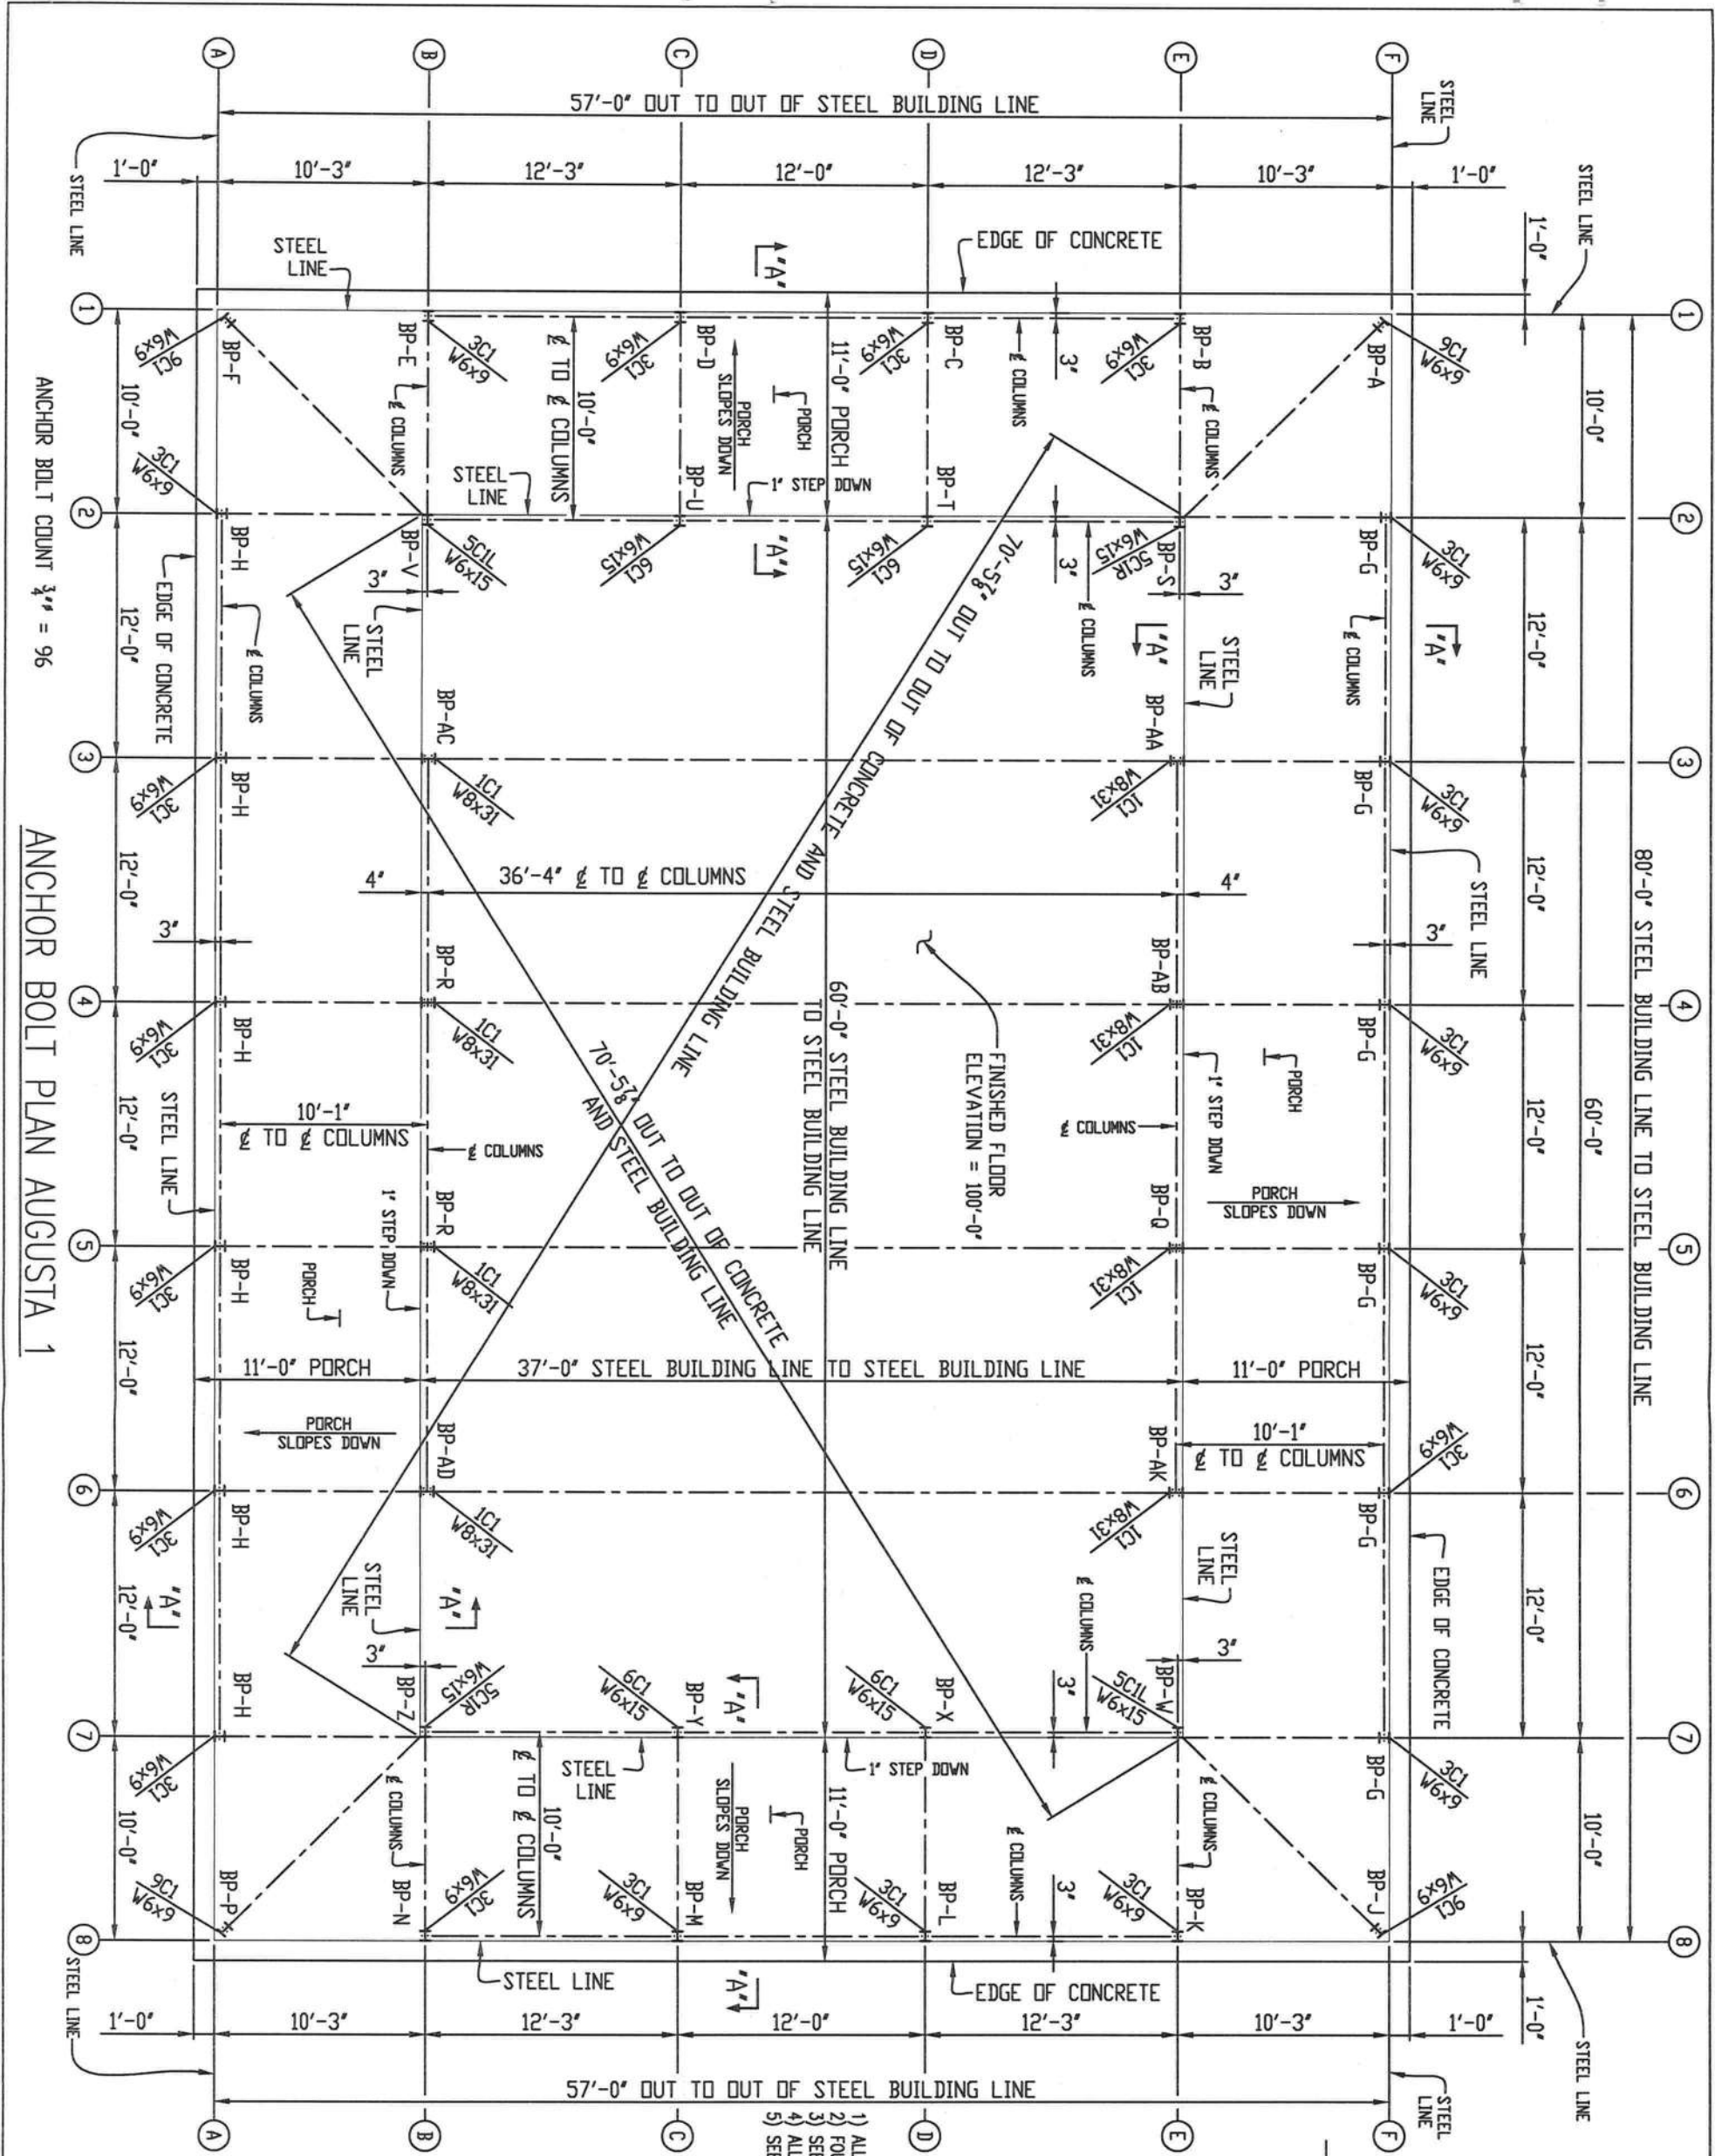

- GENERAL NOTES:
- 1) ALL ANCHOR BOLTS ARE TO BE SUPPLIED BY OTHERS.
  - 2) FOUNDATION TO BE DESIGN BY FIELD ENGINEER.
  - 3) SEE DRAWINGS NO. F2, F3, & F4 FOR BASE PLATE DETAILS.
  - 4) ALL ANCHOR BOLTS ARE TO BE PROTECTED 2" ABOVE FINISHED FLOOR.
  - 5) SEE DRAWING NO. F4 FOR REACTIONS.

6/12/06

REVISIONS

| NO. | DATE    | DESCRIPTION                                                               | BY | CHK'D |
|-----|---------|---------------------------------------------------------------------------|----|-------|
| 1   | 9/15/05 | REVISED & TO & FROM 36'-4" TO 36'-0"                                      | WV | WV    |
| 2   | 6/12/06 | REVISED & REWORKED WITH NEW DRAWING AND INCORPORATED 1"-J" CONCRETE EDGE. | JK | JK    |

**KODIAK STEEL HOMES**  
Kodiak Steel Homes, Inc.  
7301 Industry Drive  
North Little Rock, AR 72117

DESCRIPTION: ANCHOR BOLT PLAN

STYLE: AUGUSTA 1

SIZE: 31'-0" X 60'-0"

DATE: 6/12/06

SCALE: NTS

CODE: H


SHEET NO.: 1

REV: 2


ANCHOR BOLT COUNT 3/4" = 96

ANCHOR BOLT PLAN AUGUSTA 1




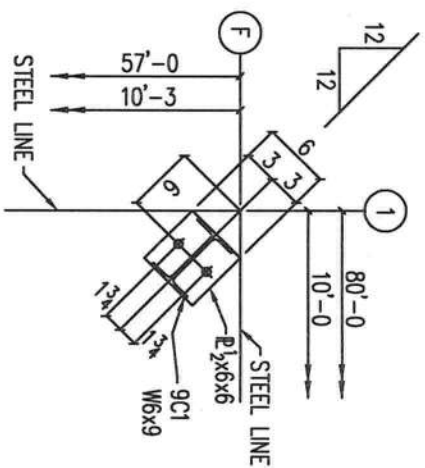


DETAIL "BP-A" (2) 3/4" ANCHOR BOLTS

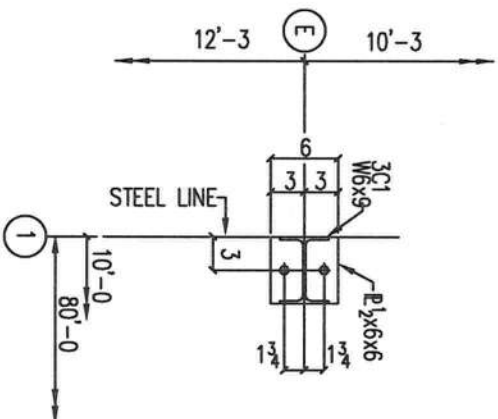


DETAIL "BP-B" (2) 3/4" ANCHOR BOLTS

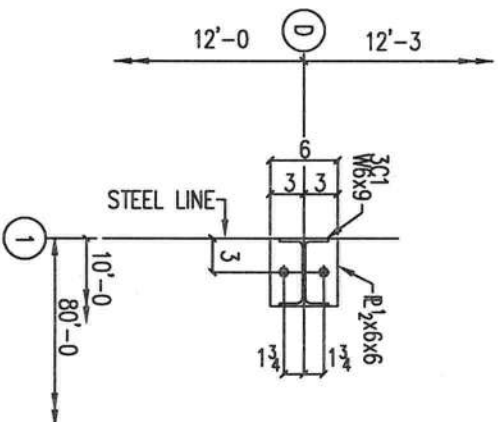


DETAIL "BP-C" (2) 3/4" ANCHOR BOLTS

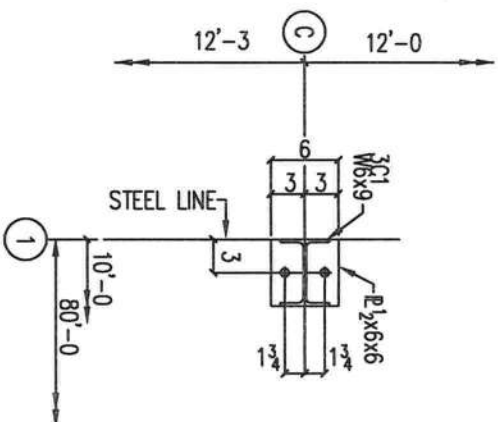


DETAIL "BP-D" (2) 3/4" ANCHOR BOLTS

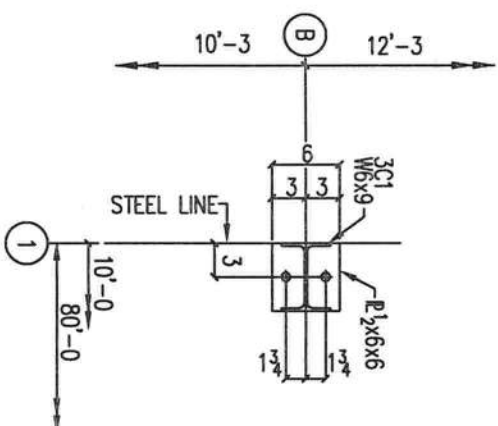


DETAIL "BP-E" (2) 3/4" ANCHOR BOLTS

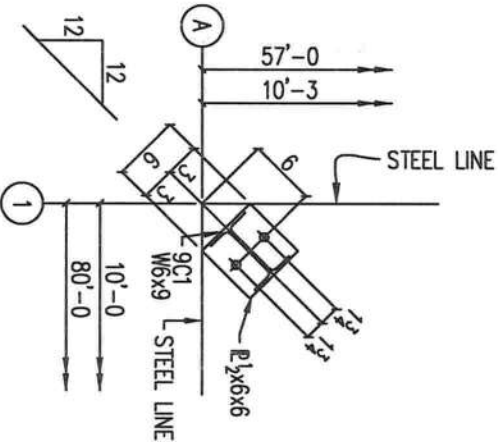


DETAIL "BP-F" (2) 3/4" ANCHOR BOLTS

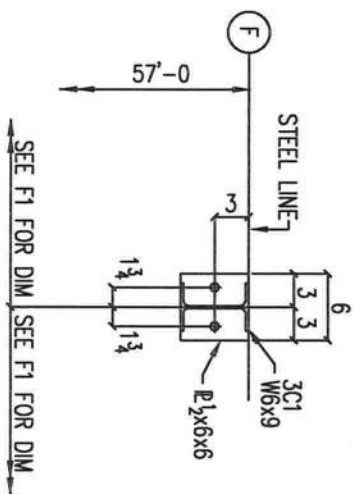


DETAIL "BP-G" (2) 3/4" ANCHOR BOLTS

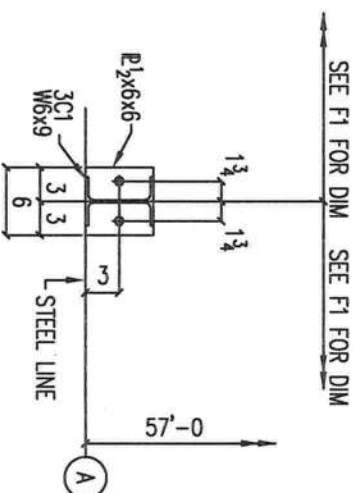


DETAIL "BP-H" (2) 3/4" ANCHOR BOLTS

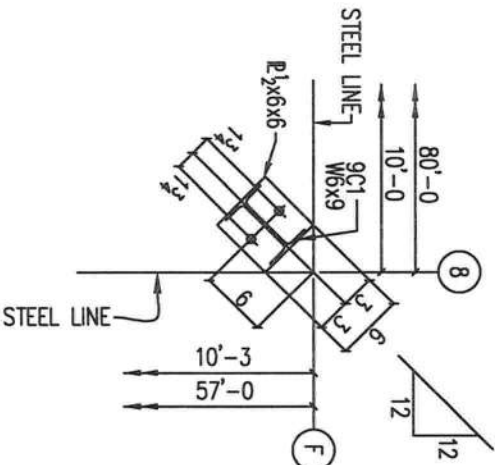


DETAIL "BP-J" (2) 3/4" ANCHOR BOLTS

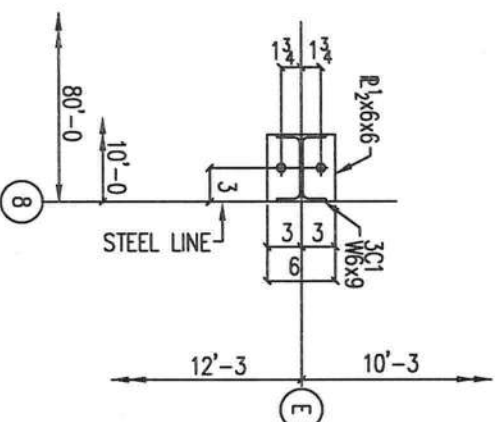


DETAIL "BP-K" (2) 3/4" ANCHOR BOLTS

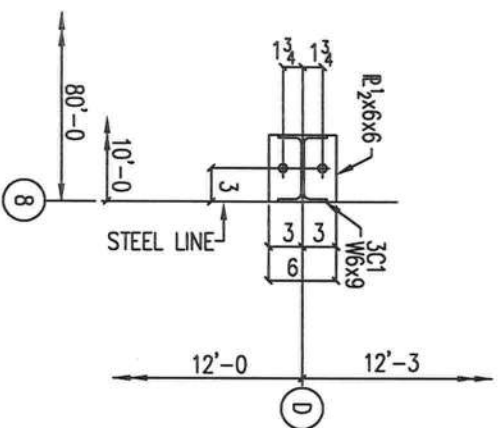

DETAIL "BP-L" (2) 3/4" ANCHOR BOLTS

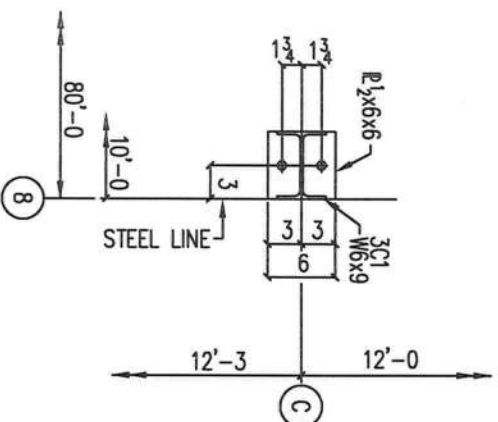

DETAIL "BP-M" (2) 3/4" ANCHOR BOLTS

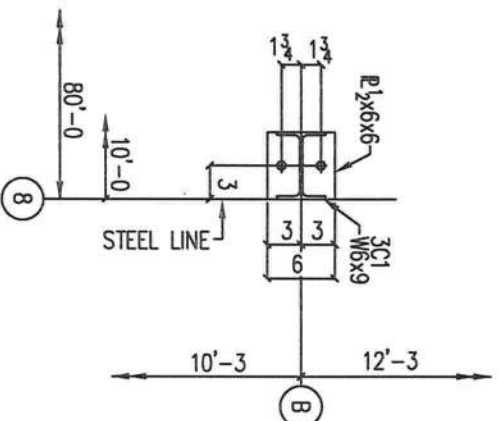


DETAIL "BP-N" (2) 3/4" ANCHOR BOLTS


| REVISIONS           |            |                                |                 |
|---------------------|------------|--------------------------------|-----------------|
| NO.                 | DATE       | DESCRIPTION                    | BY              |
| 1                   | 6/7/06     | CLASSIFIED ANCHOR BOLT DETAILS | JF              |
| DESCRIPTION:        |            |                                |                 |
| STYLE:              | ALC415TA 1 | SIZE:                          | 31'-0" X 60'-0" |
| DRN BY              | CKD BY     | DATE                           | SCALE           |
| EAP                 | HDS        | 04/03                          | NTS             |
| ANCHOR BOLT DETAILS |            |                                | CODE            |
|                     |            |                                | F2              |
|                     |            |                                | SHEET NO.       |
|                     |            |                                | REV #           |

12/2/06




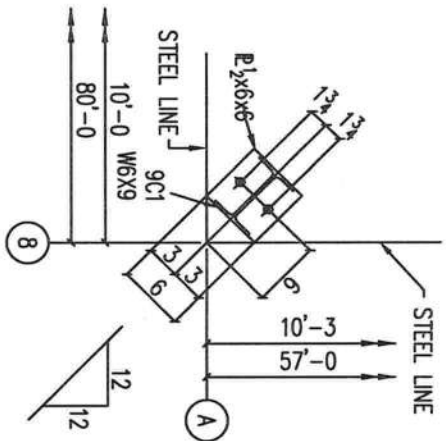


DETAIL "BP-P" (2) 3/4" ANCHOR BOLTS

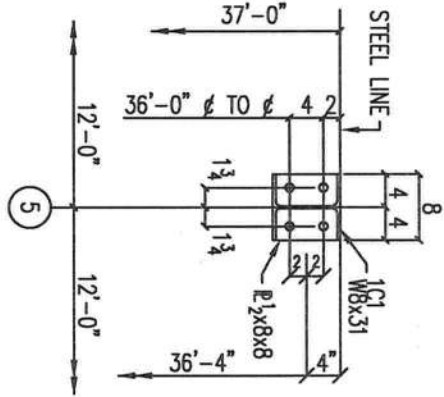


DETAIL "BP-Q" (4) 3/4" ANCHOR BOLTS

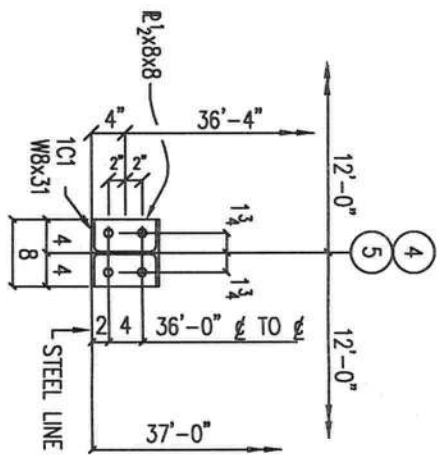


DETAIL "BP-R" (4) 3/4" ANCHOR BOLTS

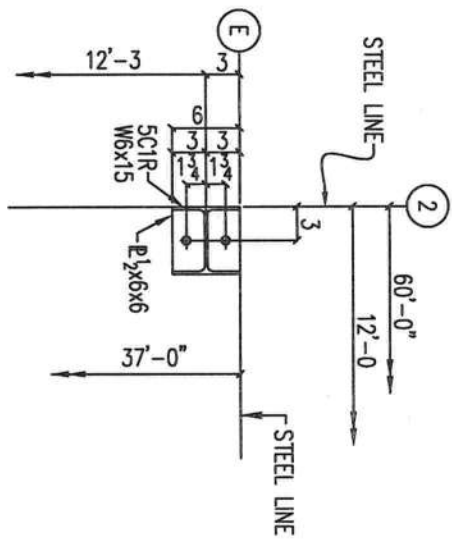


DETAIL "BP-S" (2) 3/4" ANCHOR BOLTS

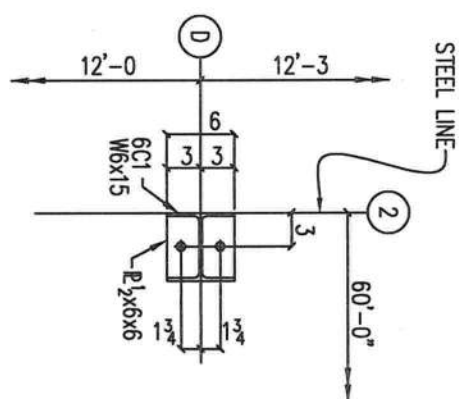


DETAIL "BP-T" (2) 3/4" ANCHOR BOLTS

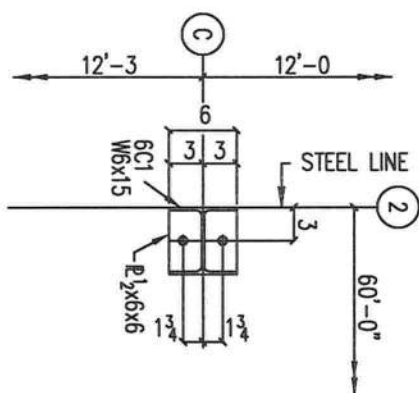


DETAIL "BP-U" (2) 3/4" ANCHOR BOLTS

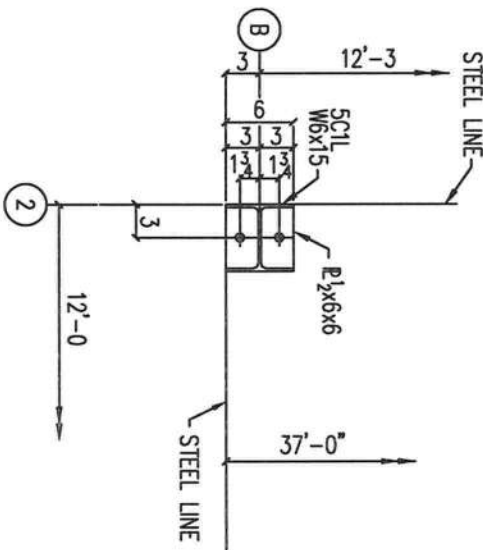


DETAIL "BP-V" (2) 3/4" ANCHOR BOLTS

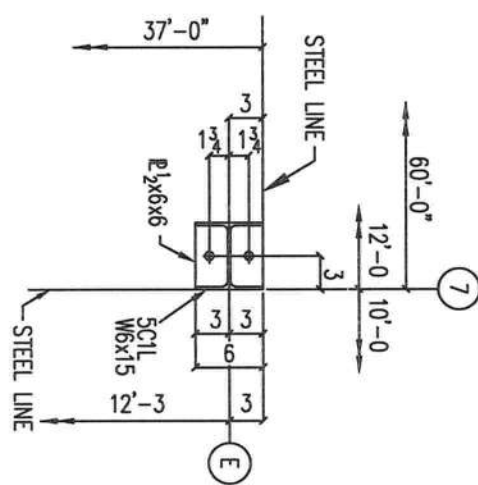


DETAIL "BP-W" (2) 3/4" ANCHOR BOLTS

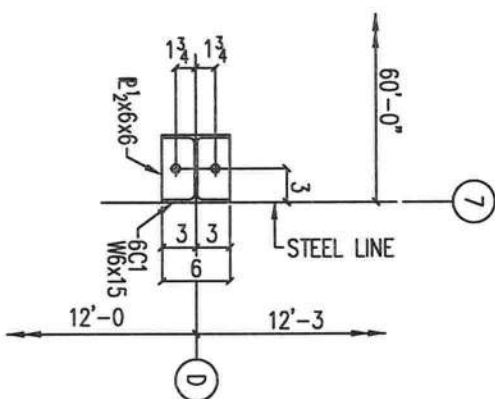


DETAIL "BP-X" (2) 3/4" ANCHOR BOLTS

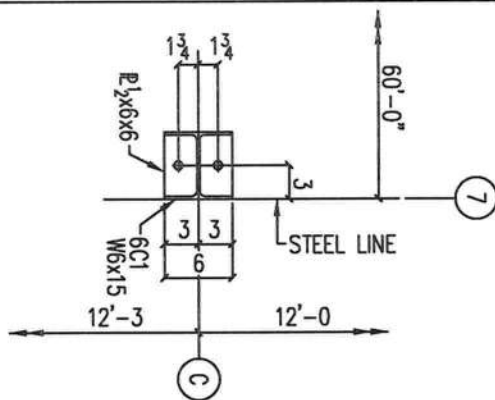


DETAIL "BP-Y" (2) 3/4" ANCHOR BOLTS

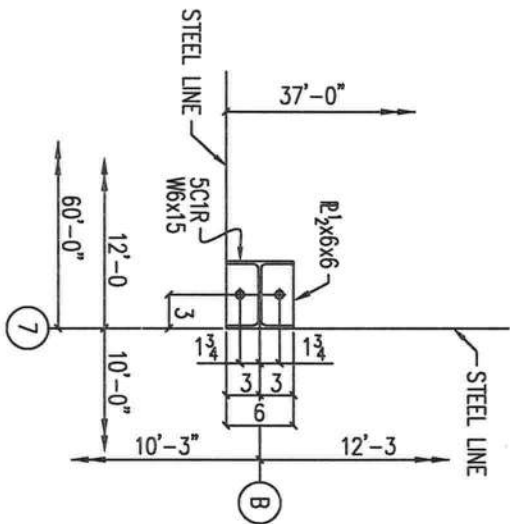

DETAIL "BP-Z" (2) 3/4" ANCHOR BOLTS

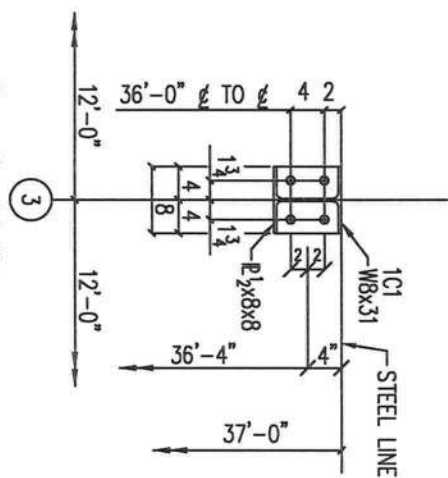

DETAIL "BP-AA" (4) 3/4" ANCHOR BOLTS

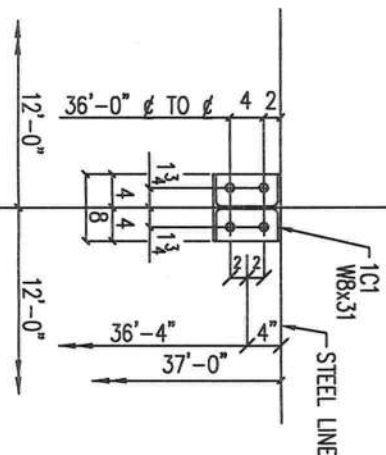

DETAIL "BP-AB" (4) 3/4" ANCHOR BOLTS



# REVISIONS

| NO. | DATE    | DESCRIPTION                          | BY | CHK'D |
|-----|---------|--------------------------------------|----|-------|
| 1   | 9/15/05 | REVISED & TO & FROM 36'-4" TO 36'-0" | WM | WF    |
| 2   | 6/12/09 | REPLACED SHIRT BRACKETS WITH SHD10   | JF | LK    |
|     |         | CLARIFIED ANCHOR BOLT DETAILS        |    |       |

**KODIAK STEEL HOMES**  
Kodiak Steel Homes, Inc.  
7301 Industry Drive  
North Little Rock, AR 72117


ANCHOR BOLT DETAIL 5  
STYLE: ALG15TA1  
SIZE: 31'-0" X 60'-0"  
DRAWN BY: EAP  
DATE: 04/03  
SCALE: NT3  
SHEET NO.: F3  
REV: 2



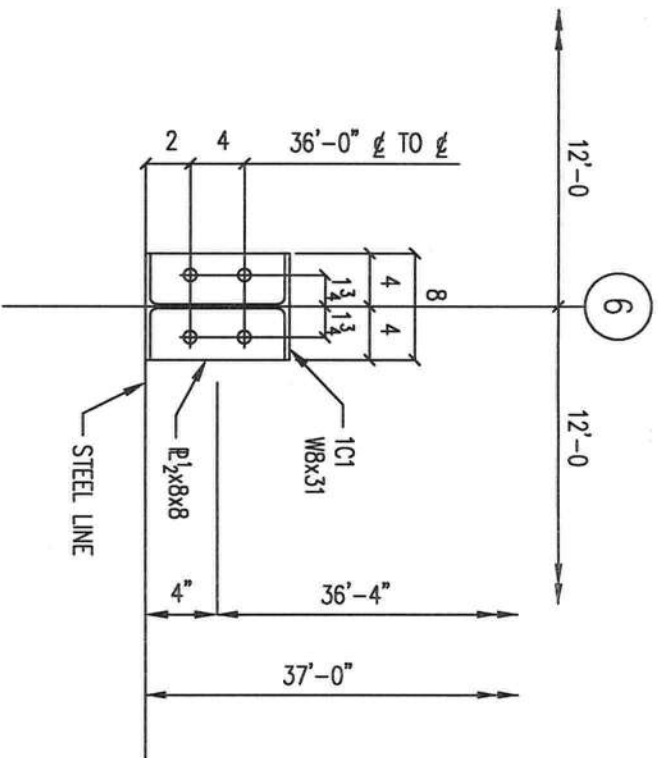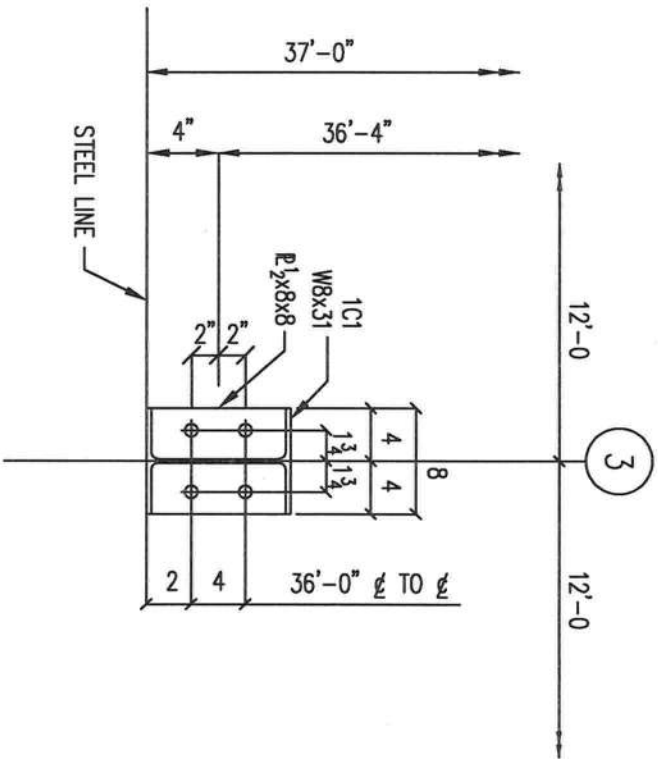


DETAIL "BP-AC" (4) 3/4" ANCHOR BOLTS

DETAIL "BP-AD" (4) 3/4" ANCHOR BOLTS

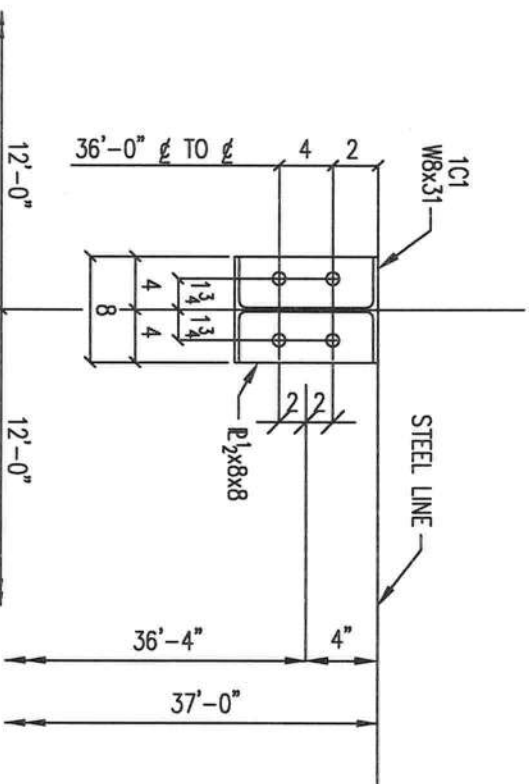

DETAIL "BP-AK" (4) 3/4" ANCHOR BOLTS


REACTION SCHEDULE  
ALL REACTIONS IN KIPS

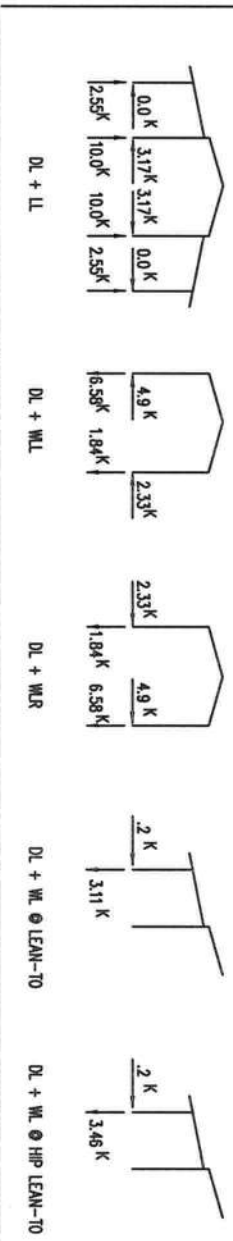

ENDWALL REACTIONS  
ALL REACTIONS IN KIPS


MAX V. DL = 5.0 K  
MAX V. LL = 2.8 K  
MAX H. WL = 4.0 K

LONGITUDINAL WIND REACTIONS  
ALL REACTIONS IN KIPS

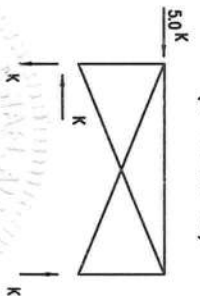


RIGID FRAME REACTIONS (K )

DL + CL + LL  
DL + CL + LL

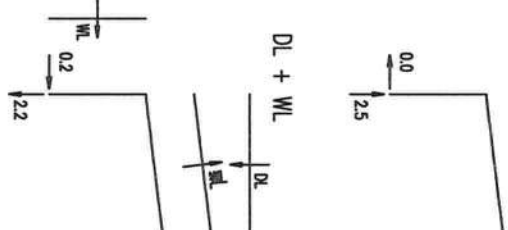

RIGID FRAME REACTIONS (K )

DL + CL + LL  
DL + CL + LL

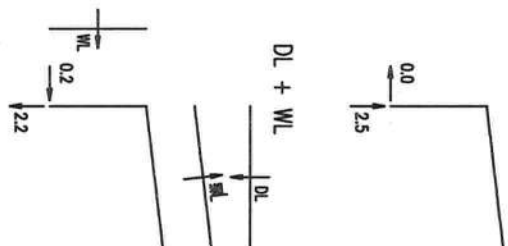

ENDWALL COLUMN REACTIONS(K )

MAXIMUM VERTICAL DL+CL+LL = 2.8  
MAXIMUM VERTICAL DL+WL = -1.8  
MAXIMUM HORIZONTAL DL+WL = 0.0

ENDWALL COLUMN REACTIONS(K )

MAXIMUM VERTICAL DL+CL+LL = 2.8  
MAXIMUM VERTICAL DL+WL = -1.8  
MAXIMUM HORIZONTAL DL+WL = 0.0

BRACING REACTIONS, PANEL SHEAR

| Loc | Line | Col | Line | Horz | Vert | ± Reactions (K ) | Panel Shear (lb/ft) |
|-----|------|-----|------|------|------|------------------|---------------------|
| EW  | 1    | A   | 8    | 0.5  | 0.5  | 0.3              | 0.3                 |
| SW  | 4    | 3   | 4    | 0.4  | 0.3  | 0.8              | 0.6                 |
| EW  | 6    | A   | 8    | 0.7  | 0.7  | 0.3              | 0.3                 |
| SW  | 8    | 3   | 4    | 0.4  | 0.2  | 0.9              | 0.5                 |

BRACING REACTIONS, PANEL SHEAR


| Loc | Line | Col | Line | Horz | Vert | ± Reactions (K ) | Panel Shear (lb/ft) |
|-----|------|-----|------|------|------|------------------|---------------------|
| EW  | 1    | A   | 8    | 0.5  | 0.5  | 0.3              | 0.3                 |
| SW  | 4    | 3   | 4    | 0.4  | 0.3  | 0.8              | 0.6                 |
| EW  | 6    | A   | 8    | 0.7  | 0.7  | 0.3              | 0.3                 |
| SW  | 8    | 3   | 4    | 0.4  | 0.2  | 0.9              | 0.5                 |

REVISIONS

| NO. | DATE    | DESCRIPTION                                                                                                  | BY | CHKD |
|-----|---------|---|----|------|
| 1   | 9/15/05 | REVISED 4 TO 4 FROM 36'-4" TO 36'-0"                                                                         | MM | WF   |
| 2   | 6/12/06 | REPLACED SUIT BRACKETS WITH SYNDIO<br>MOVED REACTIONS TO THIS DRAWING AND<br>CLARIFIED ANCHOR BOLTS DETAILS. | JF | LAK  |

12/3/07



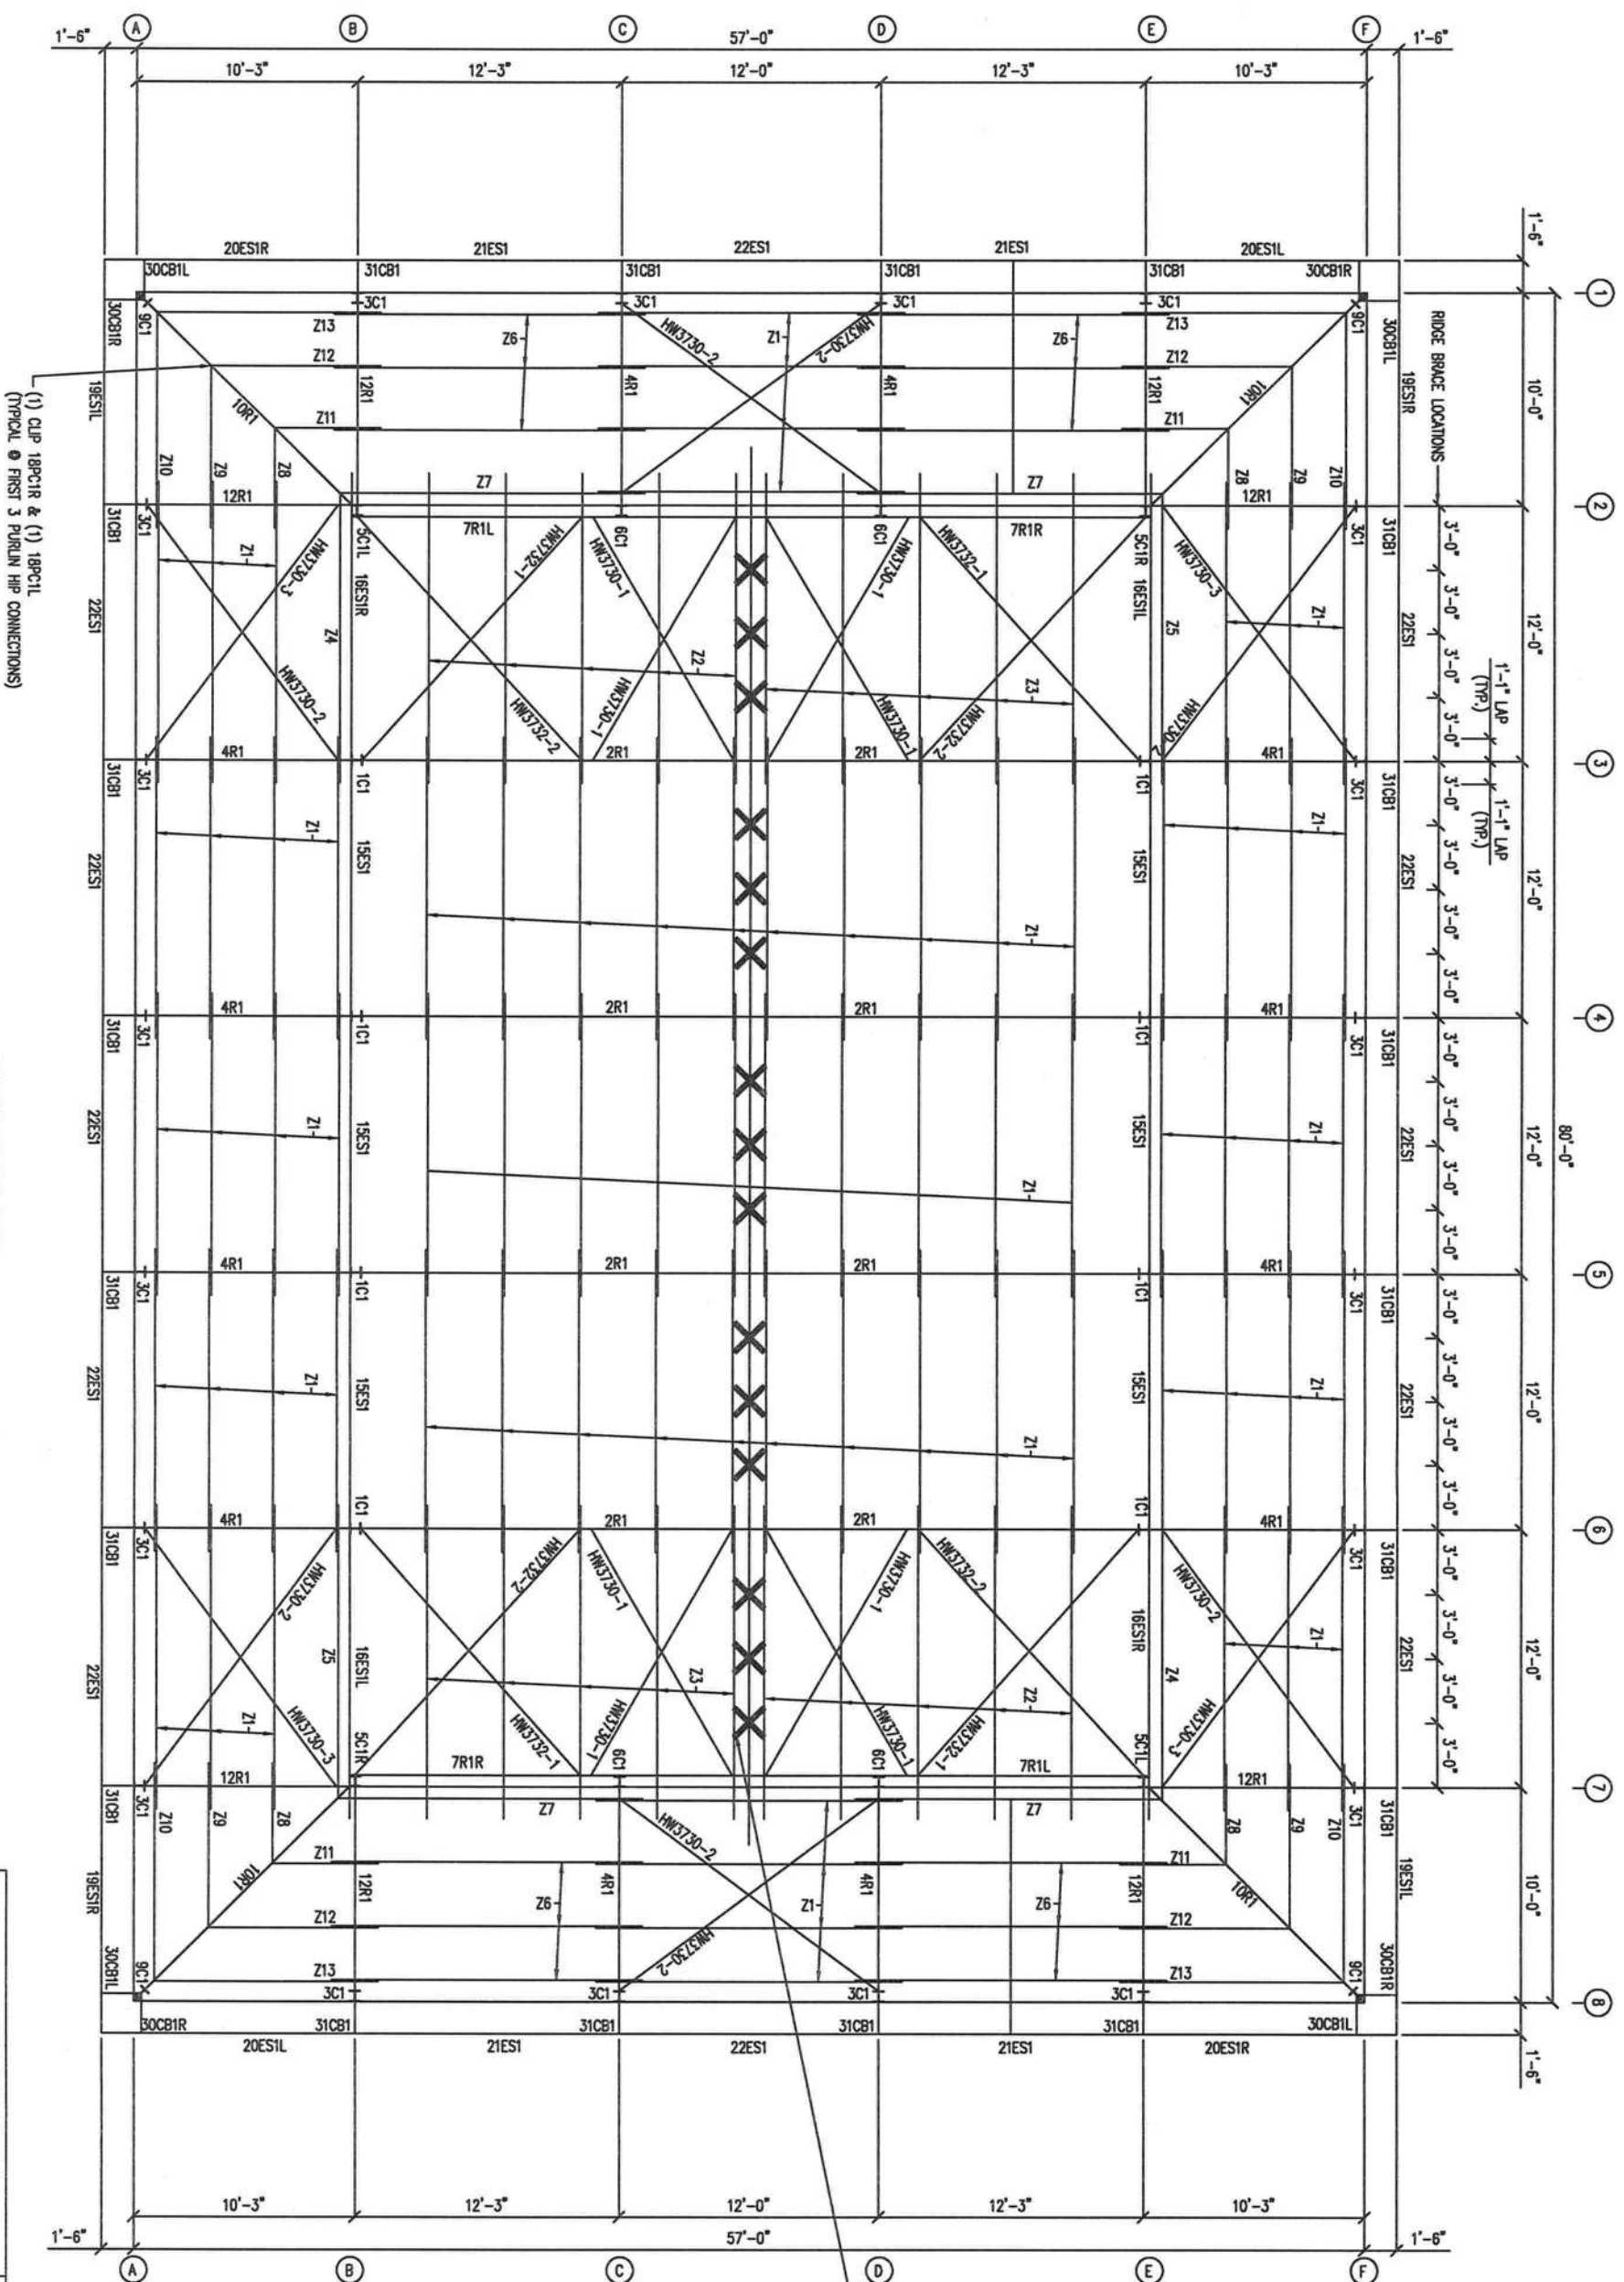



NOTE:  
ALL ERECTION BOLTS ARE  
1/2"Ø X 1" CAD. PLATED  
MACHINE BOLTS (TYP. UNO)

—PURLIN RIDGE BRACES @ 1/4 POINTS  
EACH BAY (TYPICAL AS INDICATED)

| REVISIONS        |         |                                    |       |  <b>KODIAK STEEL HOMES</b><br>Kodiak Steel Homes, Inc<br>7301 Industry Drive<br>North Little Rock, AR 72117 |           |        |  |
|------------------|---------|------------------------------------|-------|---|-----------|--------|--|
| NO.              | DATE    | DESCRIPTION                        | BY    | CHK'D   |           |        |  |
| 1                | 6/15/05 | REVISED CABLE BRACING PART NUMBERS | WM    | -   |           |        |  |
|                  |         |                                    |       |   |           |        |  |
|                  |         |                                    |       |   |           |        |  |
|                  |         |                                    |       |   |           |        |  |
|                  |         |                                    |       |   |           |        |  |
| DESCRIPTION:     |         |                                    |       | ROOF RAFTING PLAN   |           |        |  |
| STYLE: ALU6157A1 |         |                                    |       | SIZE: 31'-0" X 60'-0"   |           |        |  |
| DRAWN BY         | CK'D BY | DATE                               | SCALE | CODE   | SHEET NO. | REV. # |  |
| EAP              | HD5     | 04/03                              | N15   | AEB   | E1        | 1      |  |

~~g/w/2/3~~



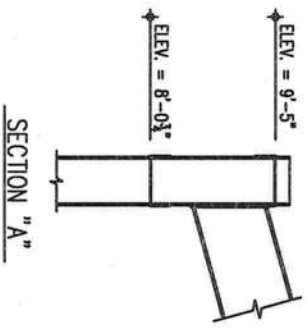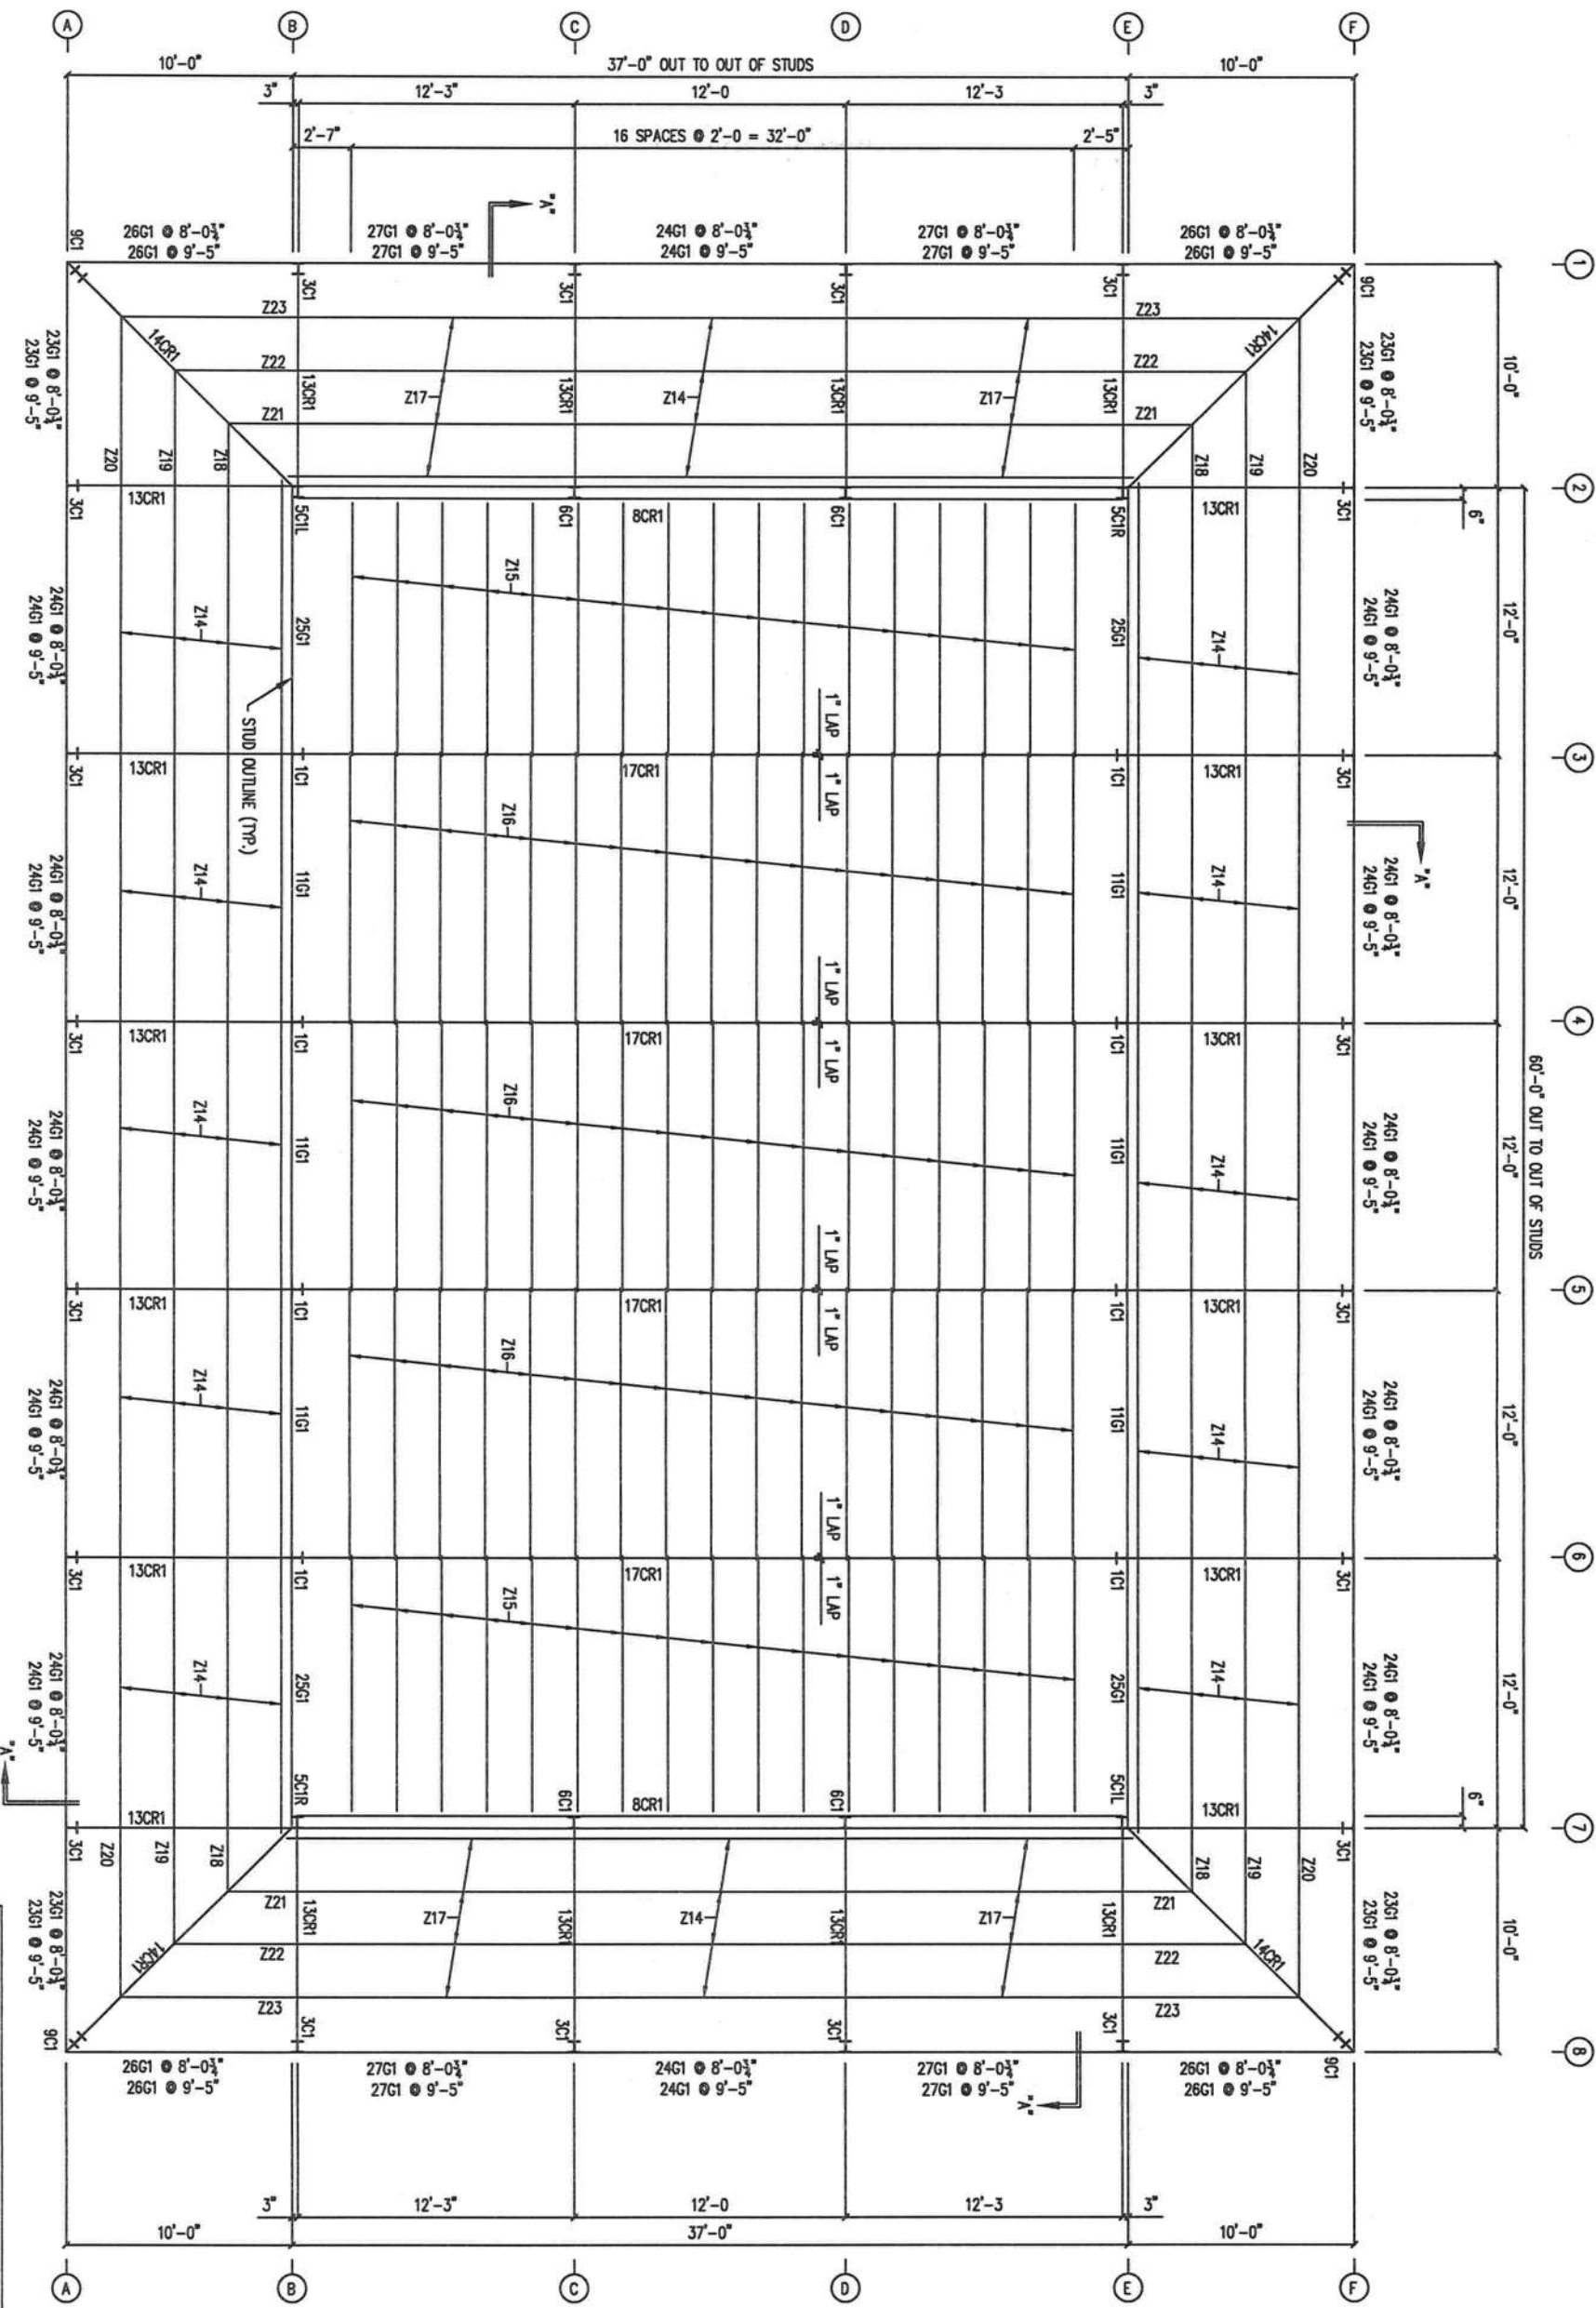

4/2/3/6

| REVISIONS |      |             |    |
|-----------|------|-------------|----|
| NO.       | DATE | DESCRIPTION | BY |
| 1         |      |             |    |
| 2         |      |             |    |
| 3         |      |             |    |
| 4         |      |             |    |
| 5         |      |             |    |
| 6         |      |             |    |
| 7         |      |             |    |
| 8         |      |             |    |

|                 |       |       |      |
|-----------------|-------|-------|------|
| DESCRIPTION:    |       |       |      |
| STYLE: ALUMINUM | DATE  | SCALE | CODE |
| DRAWN BY: EAP   | 04/03 | NBS   | ABE  |
| DATE            |       |       |      |
| SCALE           |       |       |      |
| CODE            |       |       |      |
| SHEET NO.       |       |       |      |
| REV #           |       |       |      |

CEILING FRAMING PLAN













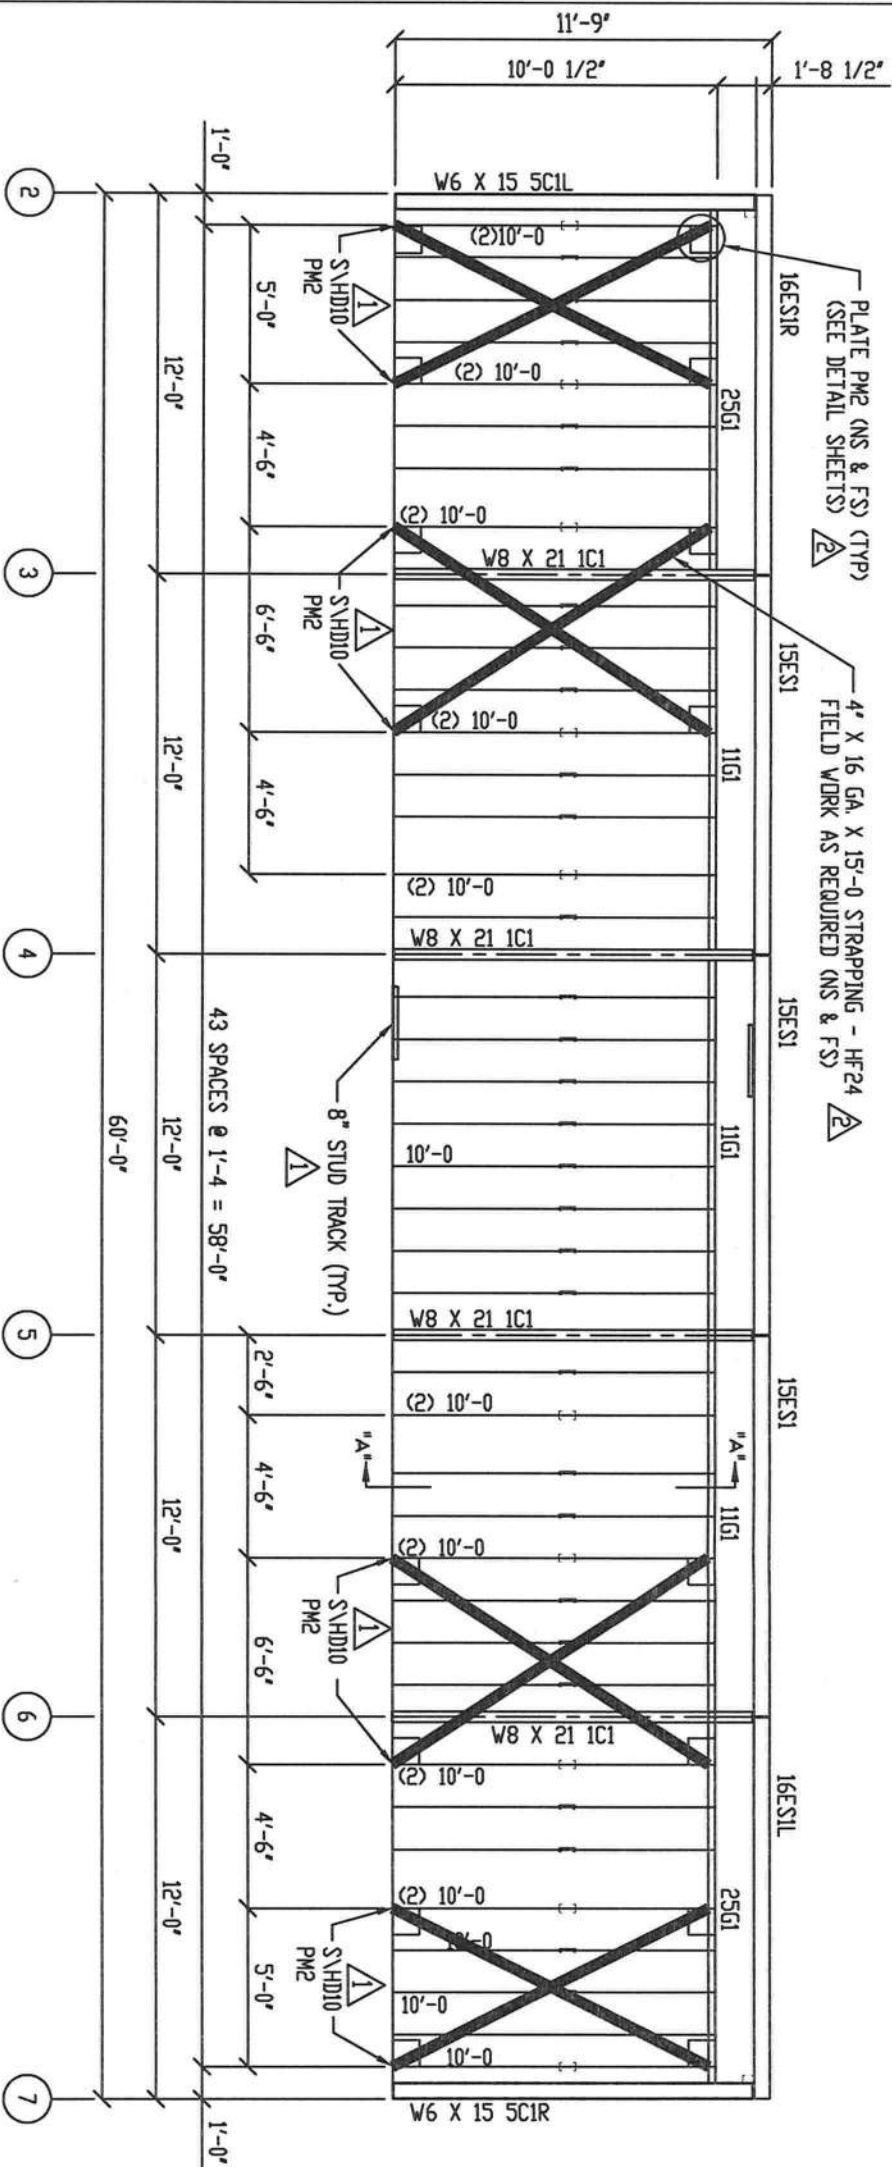

- NOTES:
- 1) THE SIDEWALL STRAP BRACING MAY BE RELOCATED, TO AVOID INTERFERENCE WITH WINDOWS AND DOORS, BUT MUST REMAIN ON THE SAME SIDEWALL. THE DOUBLE STUDS, SYHDIO BRACKETS, PM2 PLATES AND 3/4" ANCHOR BOLTS ARE INTEGRAL PARTS OF THE BRACING AND MUST MOVE WITH THE STRAPPING.
  - 2) ENDWALL AND SIDEWALL STRAP BRACING MUST BE INSTALLED TO THE INSIDE AND OUTSIDE OF THE STUDS AS SHOWN IN THE DETAILS ON THE DETAIL SHEETS OF THIS SET OF DRAWINGS.

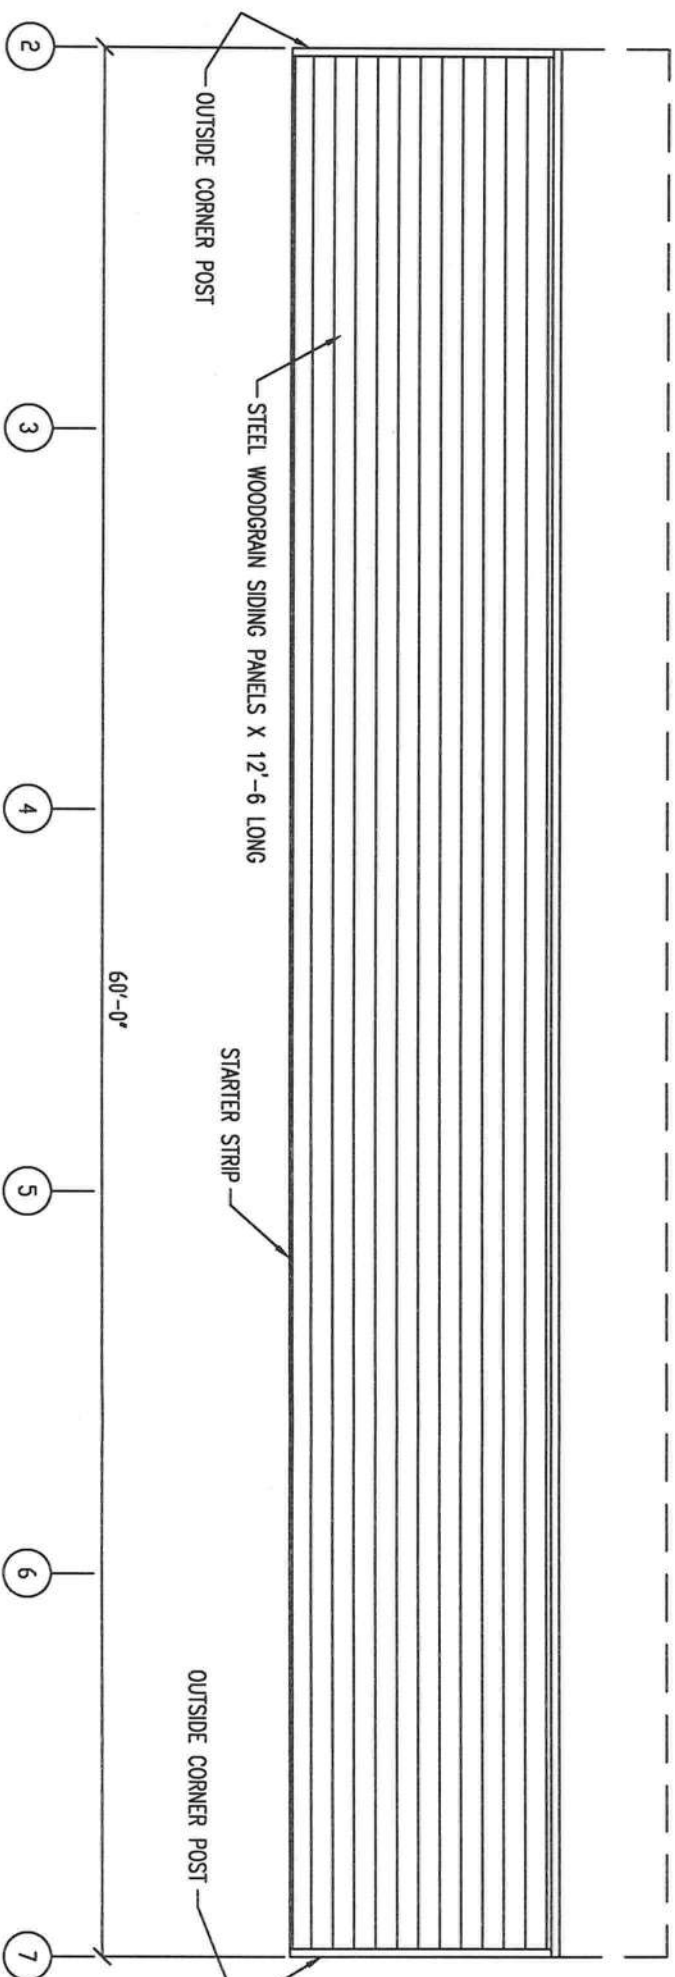

GENERAL NOTES:

- 1) SEALANT REQUIRED UNDER SILL TRACK BY OTHERS.
- 2) \* = FIELD WORK AROUND OPENINGS AS REQ'D.
- 3) BACK TO BACK GIRTS ARE FIELD BOLTED TOGETHER USING A307 BOLTS.


12/13/07

REVISIONS


| NO. | DATE     | DESCRIPTION                     | BY  | CHK'D |
|-----|----------|---------------------------------|-----|-------|
| 1   | 9/8/05   | CHANGED BRIT TO SYHDIO BRACKETS | UMI | LF    |
| 2   | 12/13/06 | GENERAL REVISION                | KCH | LF    |

|                    |                                             |                                                                                |          |
|--------------------|---------------------------------------------|--------------------------------------------------------------------------------|----------|
| KODIAK STEEL HOMES |                                             | Kodiak Steel Homes, Inc.<br>7301 Industry Drive<br>North Little Rock, AR 72117 |          |
| DESCRIPTION        | SIDEWALL FRAMING & SHEETING @ COLUMN LINE B | STYLE                                                                          | ALUMINUM |
| DRN. BY            | CK'D BY                                     | DATE                                                                           | SCALE    |
| EAP                | HD6                                         | 04/03                                                                          | N15      |
| SIZE               | 31'-0" X 60'-0"                             | SHEET NO.                                                                      | REV.     |
| AB3                |                                             | EB                                                                             | 2        |



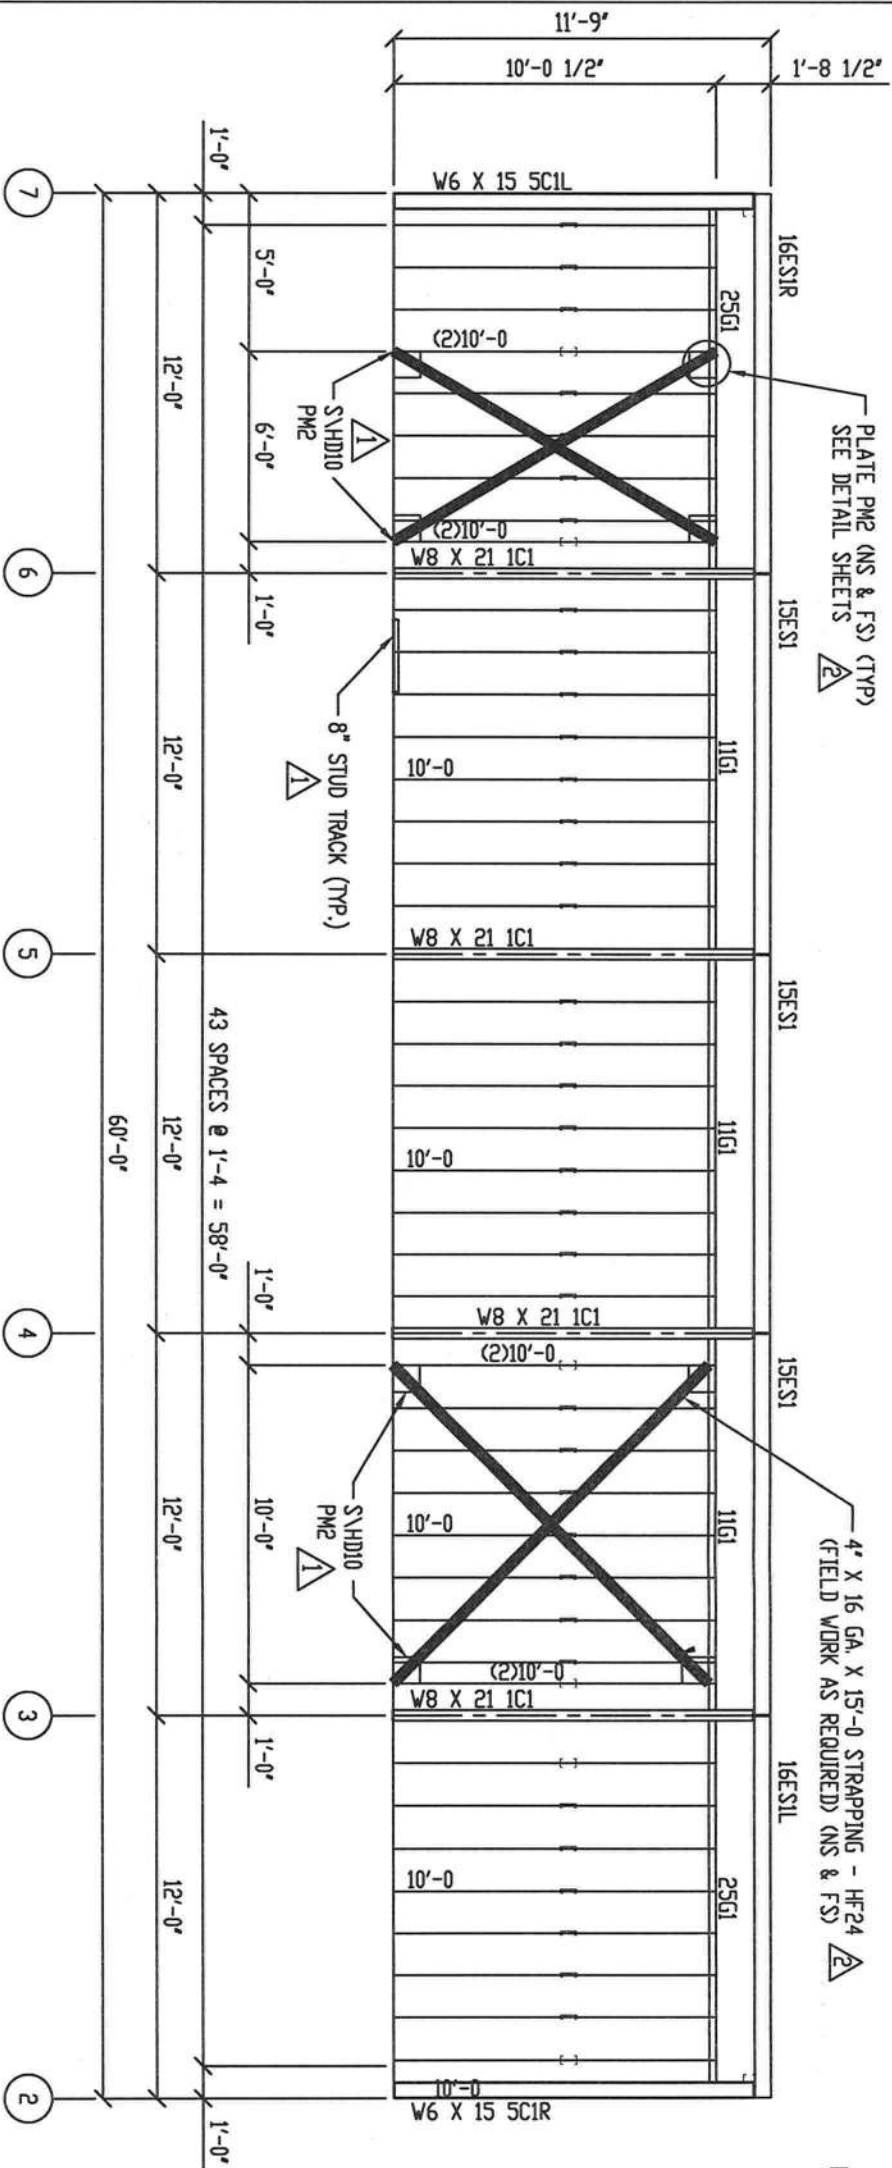

- NOTES:
- 1) THE SIDEWALL STRAP BRACING MAY BE RELOCATED, TO AVOID INTERFERENCE WITH WINDOWS AND DOORS, BUT MUST REMAIN ON THE SAME SIDEWALL. THE DOUBLE STUDS, SYHDIO BRACKETS, PM2 PLATES AND 3/4" ANCHOR BOLTS ARE INTEGRAL PARTS OF THE BRACING AND MUST MOVE WITH THE STRAPPING.
  - 2) ENDWALL AND SIDEWALL STRAP BRACING MUST BE INSTALLED TO THE INSIDE AND OUTSIDE OF THE STUDS AS SHOWN IN THE DETAILS ON THE DETAIL SHEETS OF THIS SET OF DRAWINGS.

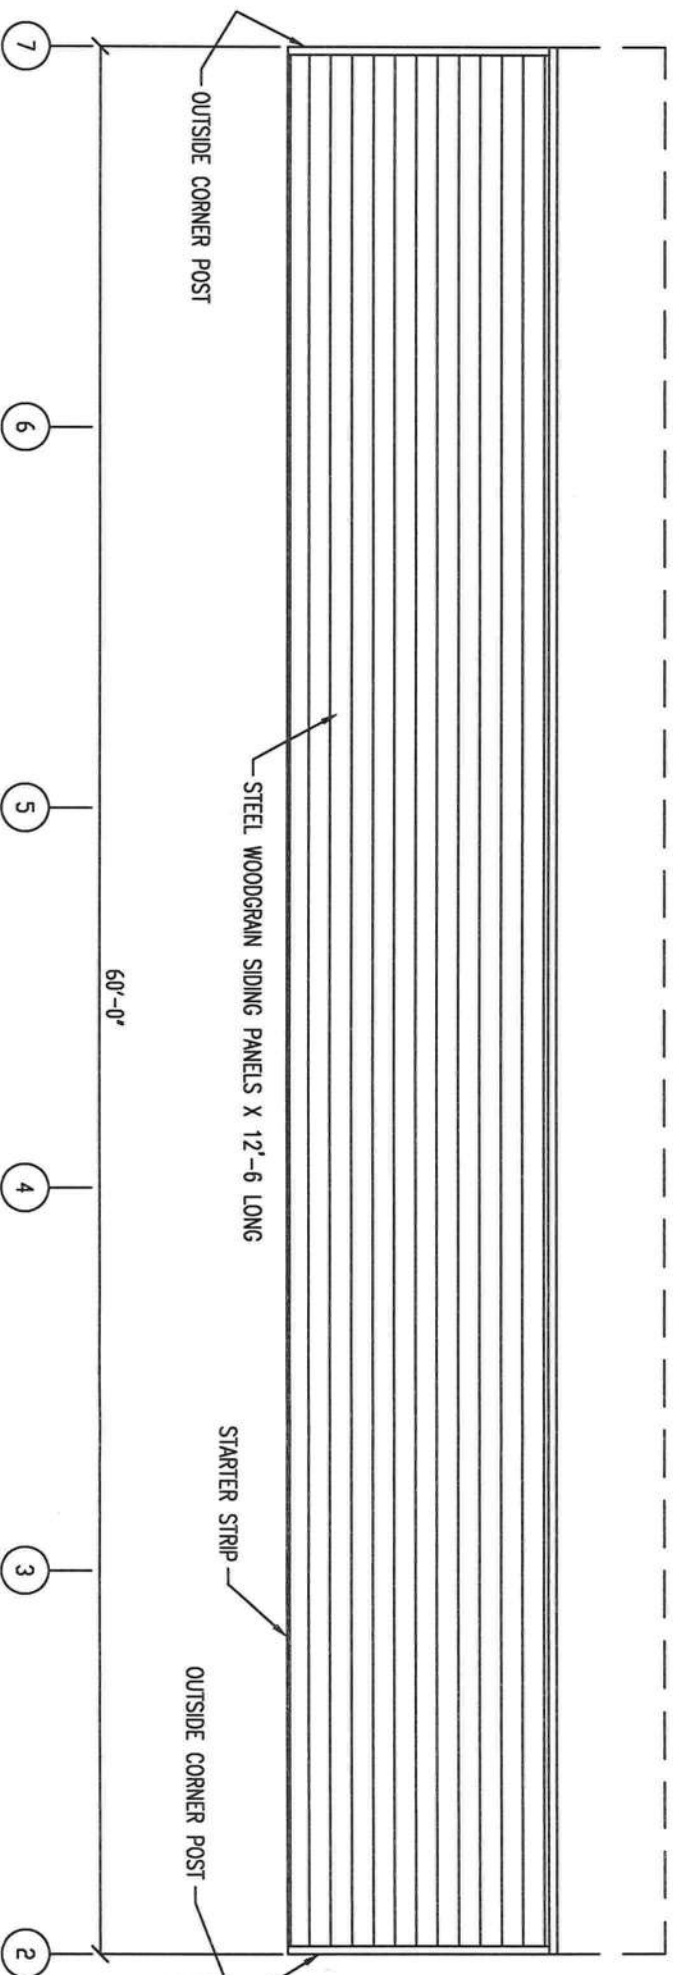

GENERAL NOTES:

- 1) SEALANT REQUIRED UNDER SILL TRACK BY OTHERS.
- 2) \* = FIELD WORK AROUND OPENINGS AS REQ'D.
- 3) BACK TO BACK GIRTS ARE FIELD BOLTED TOGETHER USING A307 BOLTS.


SIDEWALL SHEETING ELEVATION @ COLUMN LINE 'E'

| REVISIONS |        | DESCRIPTION                     | BY  | DATE   |
|-----------|--------|---------------------------------|-----|--------|
| 1         | 9/6/05 | CHANGED BRIT TO SHYDIO BRACKETS | W1  | 9/6/05 |
| 2         | 7/1/06 | GENERAL REVISION                | KH1 | 7/1/06 |


|                                                          |  |                             |  |
|----------------------------------------------------------|--|-----------------------------|--|
| KODIAK STEEL HOMES                                       |  | Kodiak Steel Homes, Inc     |  |
| 7301 Industry Drive                                      |  | North Little Rock, AR 72117 |  |
| DESCRIPTION: SIDEWALL FRAMING & SHEETING @ COLUMN LINE E |  | SIZE: 31'-0" X 60'-0"       |  |
| STYLE: ALABAMA 1                                         |  | SCALE: AS SHOWN             |  |
| DRL BY: EAP                                              |  | DATE: 04/03                 |  |
| HDG: HDG                                                 |  | NO: N13                     |  |
|                                                          |  | SHEET NO. E6                |  |
|                                                          |  | REV. 2                      |  |



GENERAL NOTES:  
1) SEALANT REQUIRED UNDER SILL TRUCK BY OTHERS  
2) FIELD WORK AROUND OPENINGS AS REQA  
3) BACK TO BACK GUTS ARE FIELD BOLTED  
4) PLACE PREPARED SIDE OF INSULATION TOWARDS THE INSIDE OF THE HOUSE

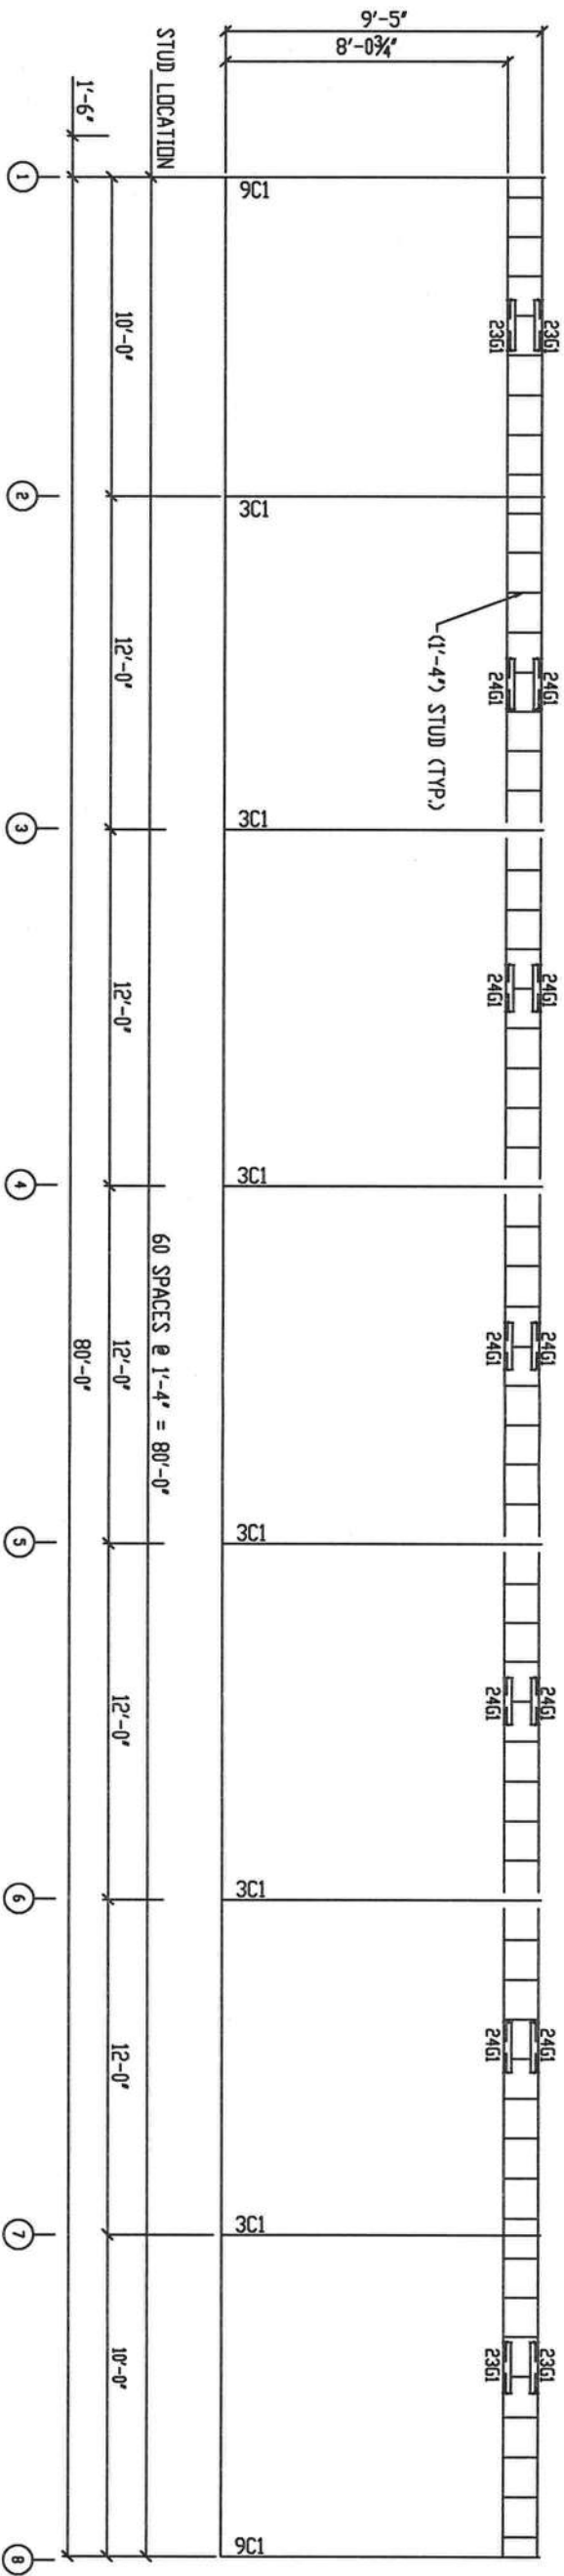


PORCH FRAMING ELEVATION @ COLUMN LINE (A) (AS SHOWN)  
PORCH FRAMING ELEVATION @ COLUMN LINE (F) (DPP HAND)

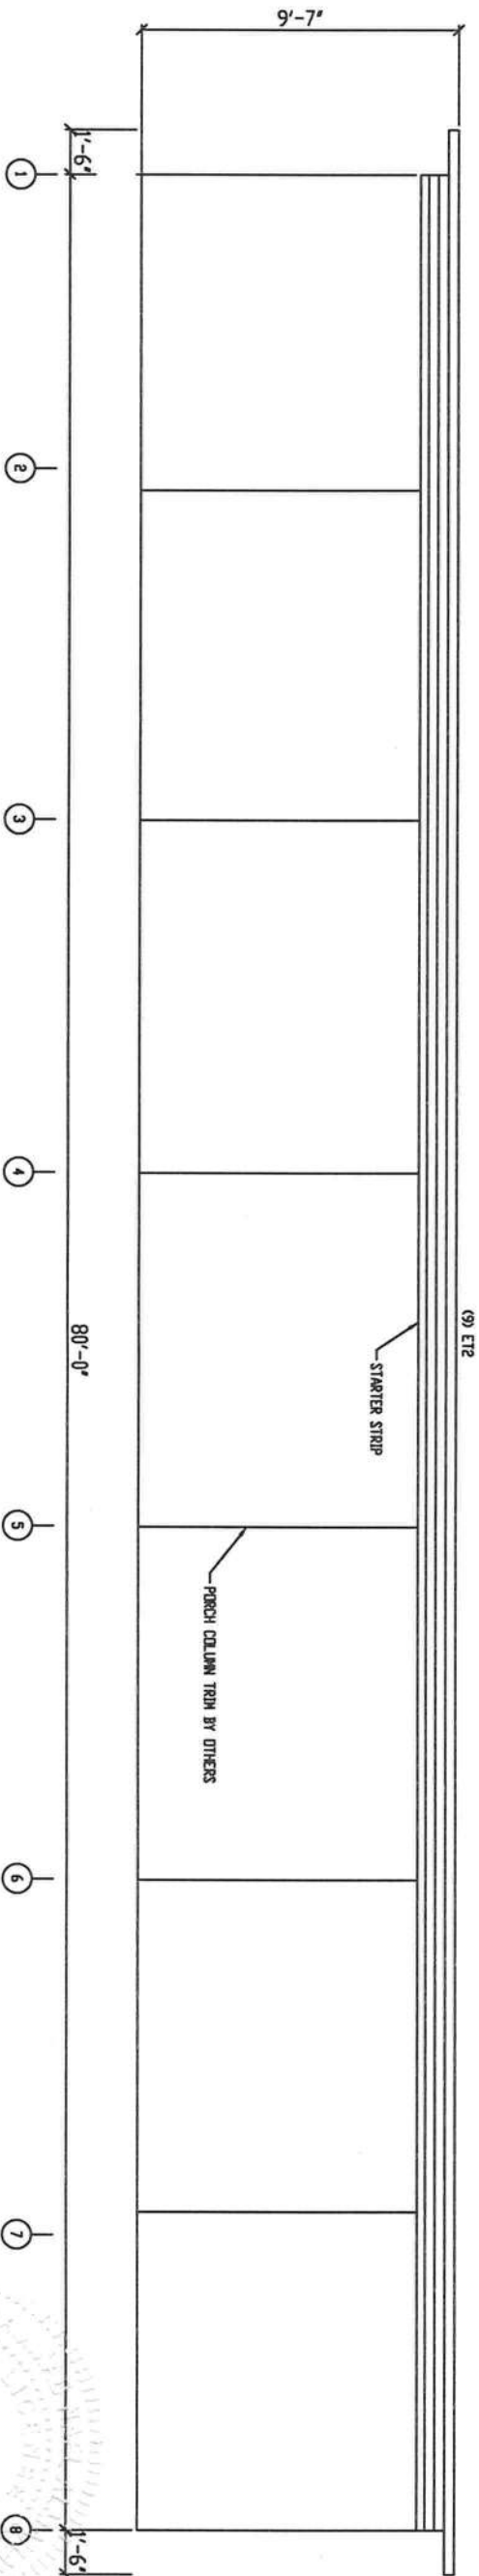


PORCH SHEETING ELEVATION @ COLUMN LINE (A) (AS SHOWN)  
PORCH SHEETING ELEVATION @ COLUMN LINE (F) (DPP HAND)

| REVISIONS |      |             |    | KODIAK STEEL HOMES |             |    |      |
|-----------|------|-------------|----|--------------------|-------------|----|------|
| NO.       | DATE | DESCRIPTION | BY | DATE               | DESCRIPTION | BY | DATE |
| 1         |      |             |    |                    |             |    |      |
| 2         |      |             |    |                    |             |    |      |
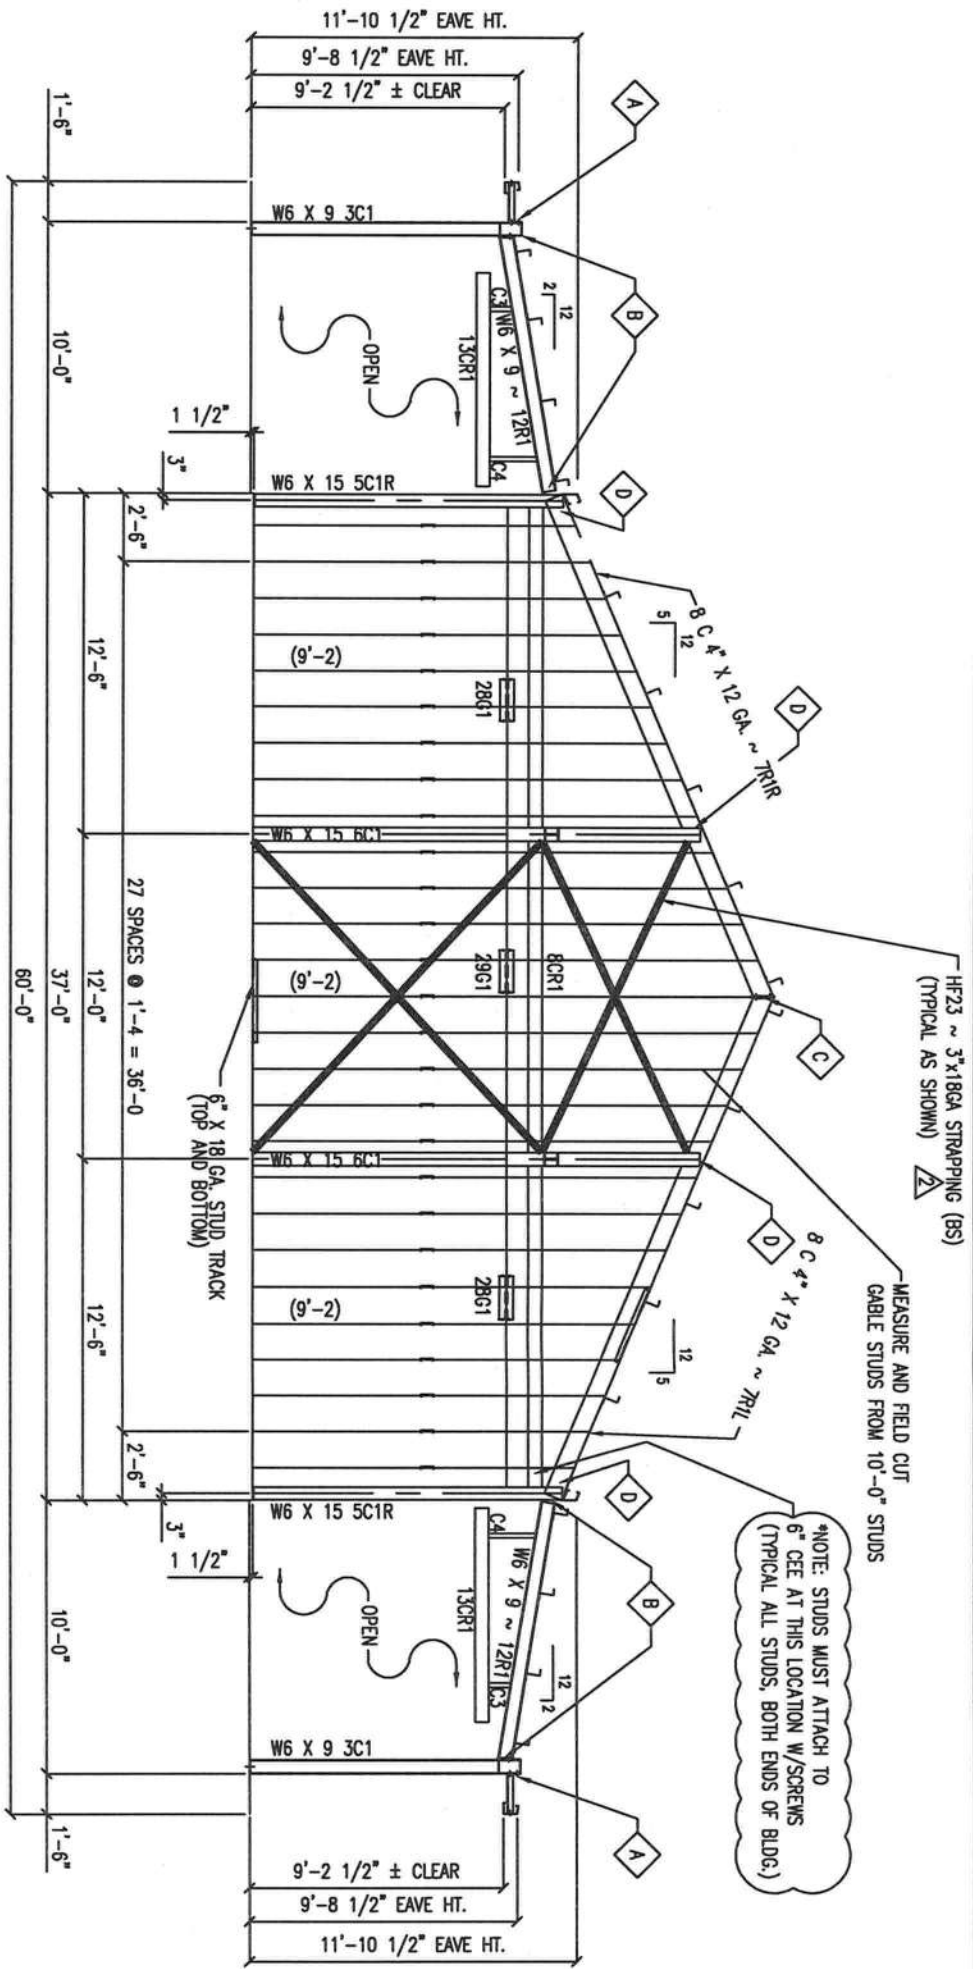

ENDWALL FRAMING ELEVATION @ COLUMN LINE "2"

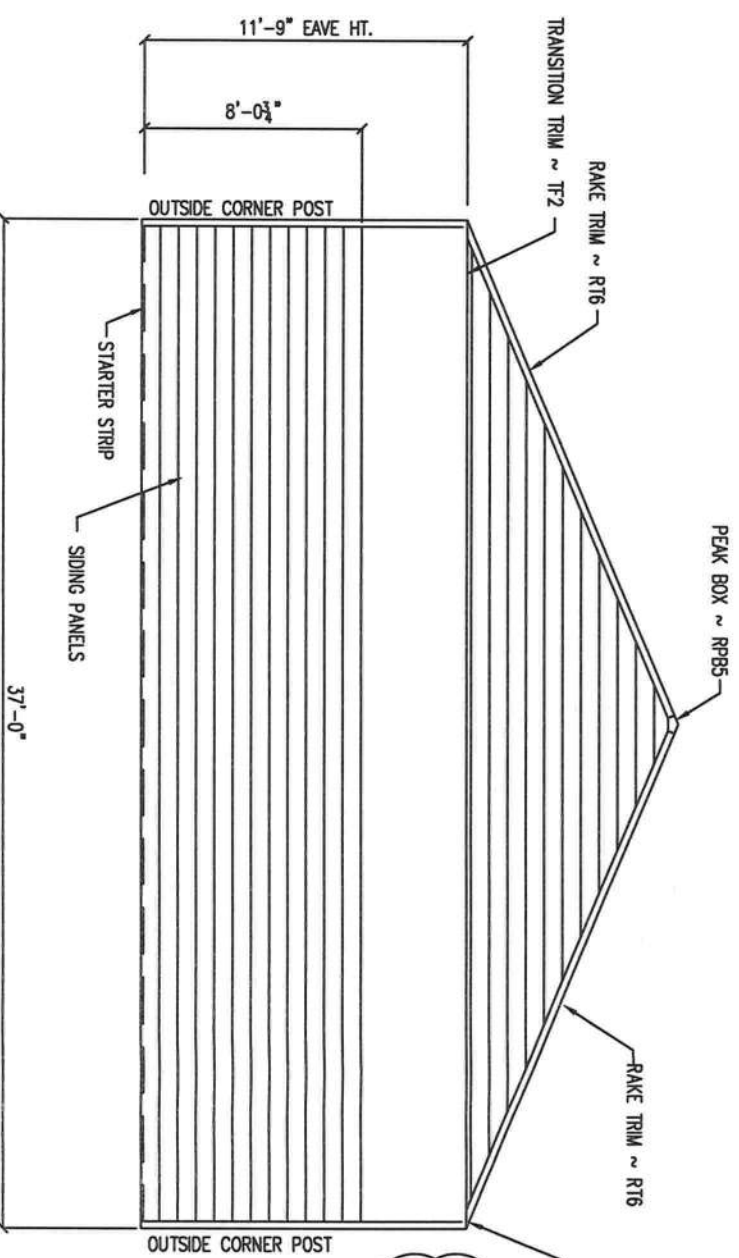

ENDWALL SHEETING ELEVATION @ COLUMN LINE "2"

| CONNECTION CODES |          |                    |  |
|------------------|----------|--------------------|--|
| MARK             | QUANTITY | DESCRIPTION:       |  |
| A                | 4        | 1/2" x 1 1/2" A325 |  |
| B                | 2        | 3/4" x 1 3/4" A325 |  |
| C                | 4        | 5/8" x 1 3/4" A325 |  |
| D                | 4        | 5/8" x 1 1/4" A325 |  |

- GENERAL NOTES:
1. SEALANT REQUIRED UNDER SILL TRACK BY OTHERS.
  2. FIELD WORK AROUND OPENINGS AS REQ'D.
  3. BACK TO BACK GIRTS ARE FIELD BOLTED TOGETHER USING A307 BOLTS.
  4. STRAP BRACING MAY BE RELOCATED, TO AVOID INTERFERENCE WITH WINDOWS AND DOORS, BUT MUST HAVE UPPER & LOWER TIERS BRACED.
  5. STRAP BRACING MUST BE INSTALLED TO THE INSIDE AND OUTSIDE OF THE STUDS.
  6. GABLE STUDS ARE TO BE MEASURED AND FIELD CUT FROM 6" x 10'-0" STUDS.

NOTE:  
FIELD MITERING WILL BE REQUIRED @ CORNERS WHERE FLASHINGS INTERSECT  
ERECTOR IS RESPONSIBLE FOR CRAFTSMANSHIP TO INSURE WEATHERPROOFING.

NOTE: STUDS MUST ATTACH TO 6" CEE AT THIS LOCATION W/SCREWS (TYPICAL ALL STUDS, BOTH ENDS OF BLDG.)

MEASURE STUDS AND FIELD CUT GABLE STUDS FROM 10'-0" STUDS

HF23 ~ 3"x18GA STRAPPING (BS) (TYPICAL AS SHOWN)

| REVISIONS |        |                               |                 |               |               |
|-----------|--------|-------------------------------|-----------------|---------------|---------------|
| NO.       | DATE   | DESCRIPTION                   | BY              | CHK'D         |               |
| 1         | 6/8/06 | ADDED STRAPPING TO LOWER TIER | WJ/KMH          |               |               |
| 2         | 6/7/06 | GENERAL REVISION              | KMH/UF          |               |               |
|           |        |                               | STYLE: AUGUST 1 | DATE: 04/03   | SCALE: NTS    |
|           |        |                               | DRN. BY: EAP    | CHK'D BY: HD6 | SHEET NO.: E0 |


Kodiak Steel Homes, Inc  
7301 Industry Drive  
North Little Rock, AR 72117

DESCRIPTION: ENDWALL FRAMING & SHEETING @ COLUMN LINE 2

SIZE: 31'-0" X 60'-0"

REV. # 2



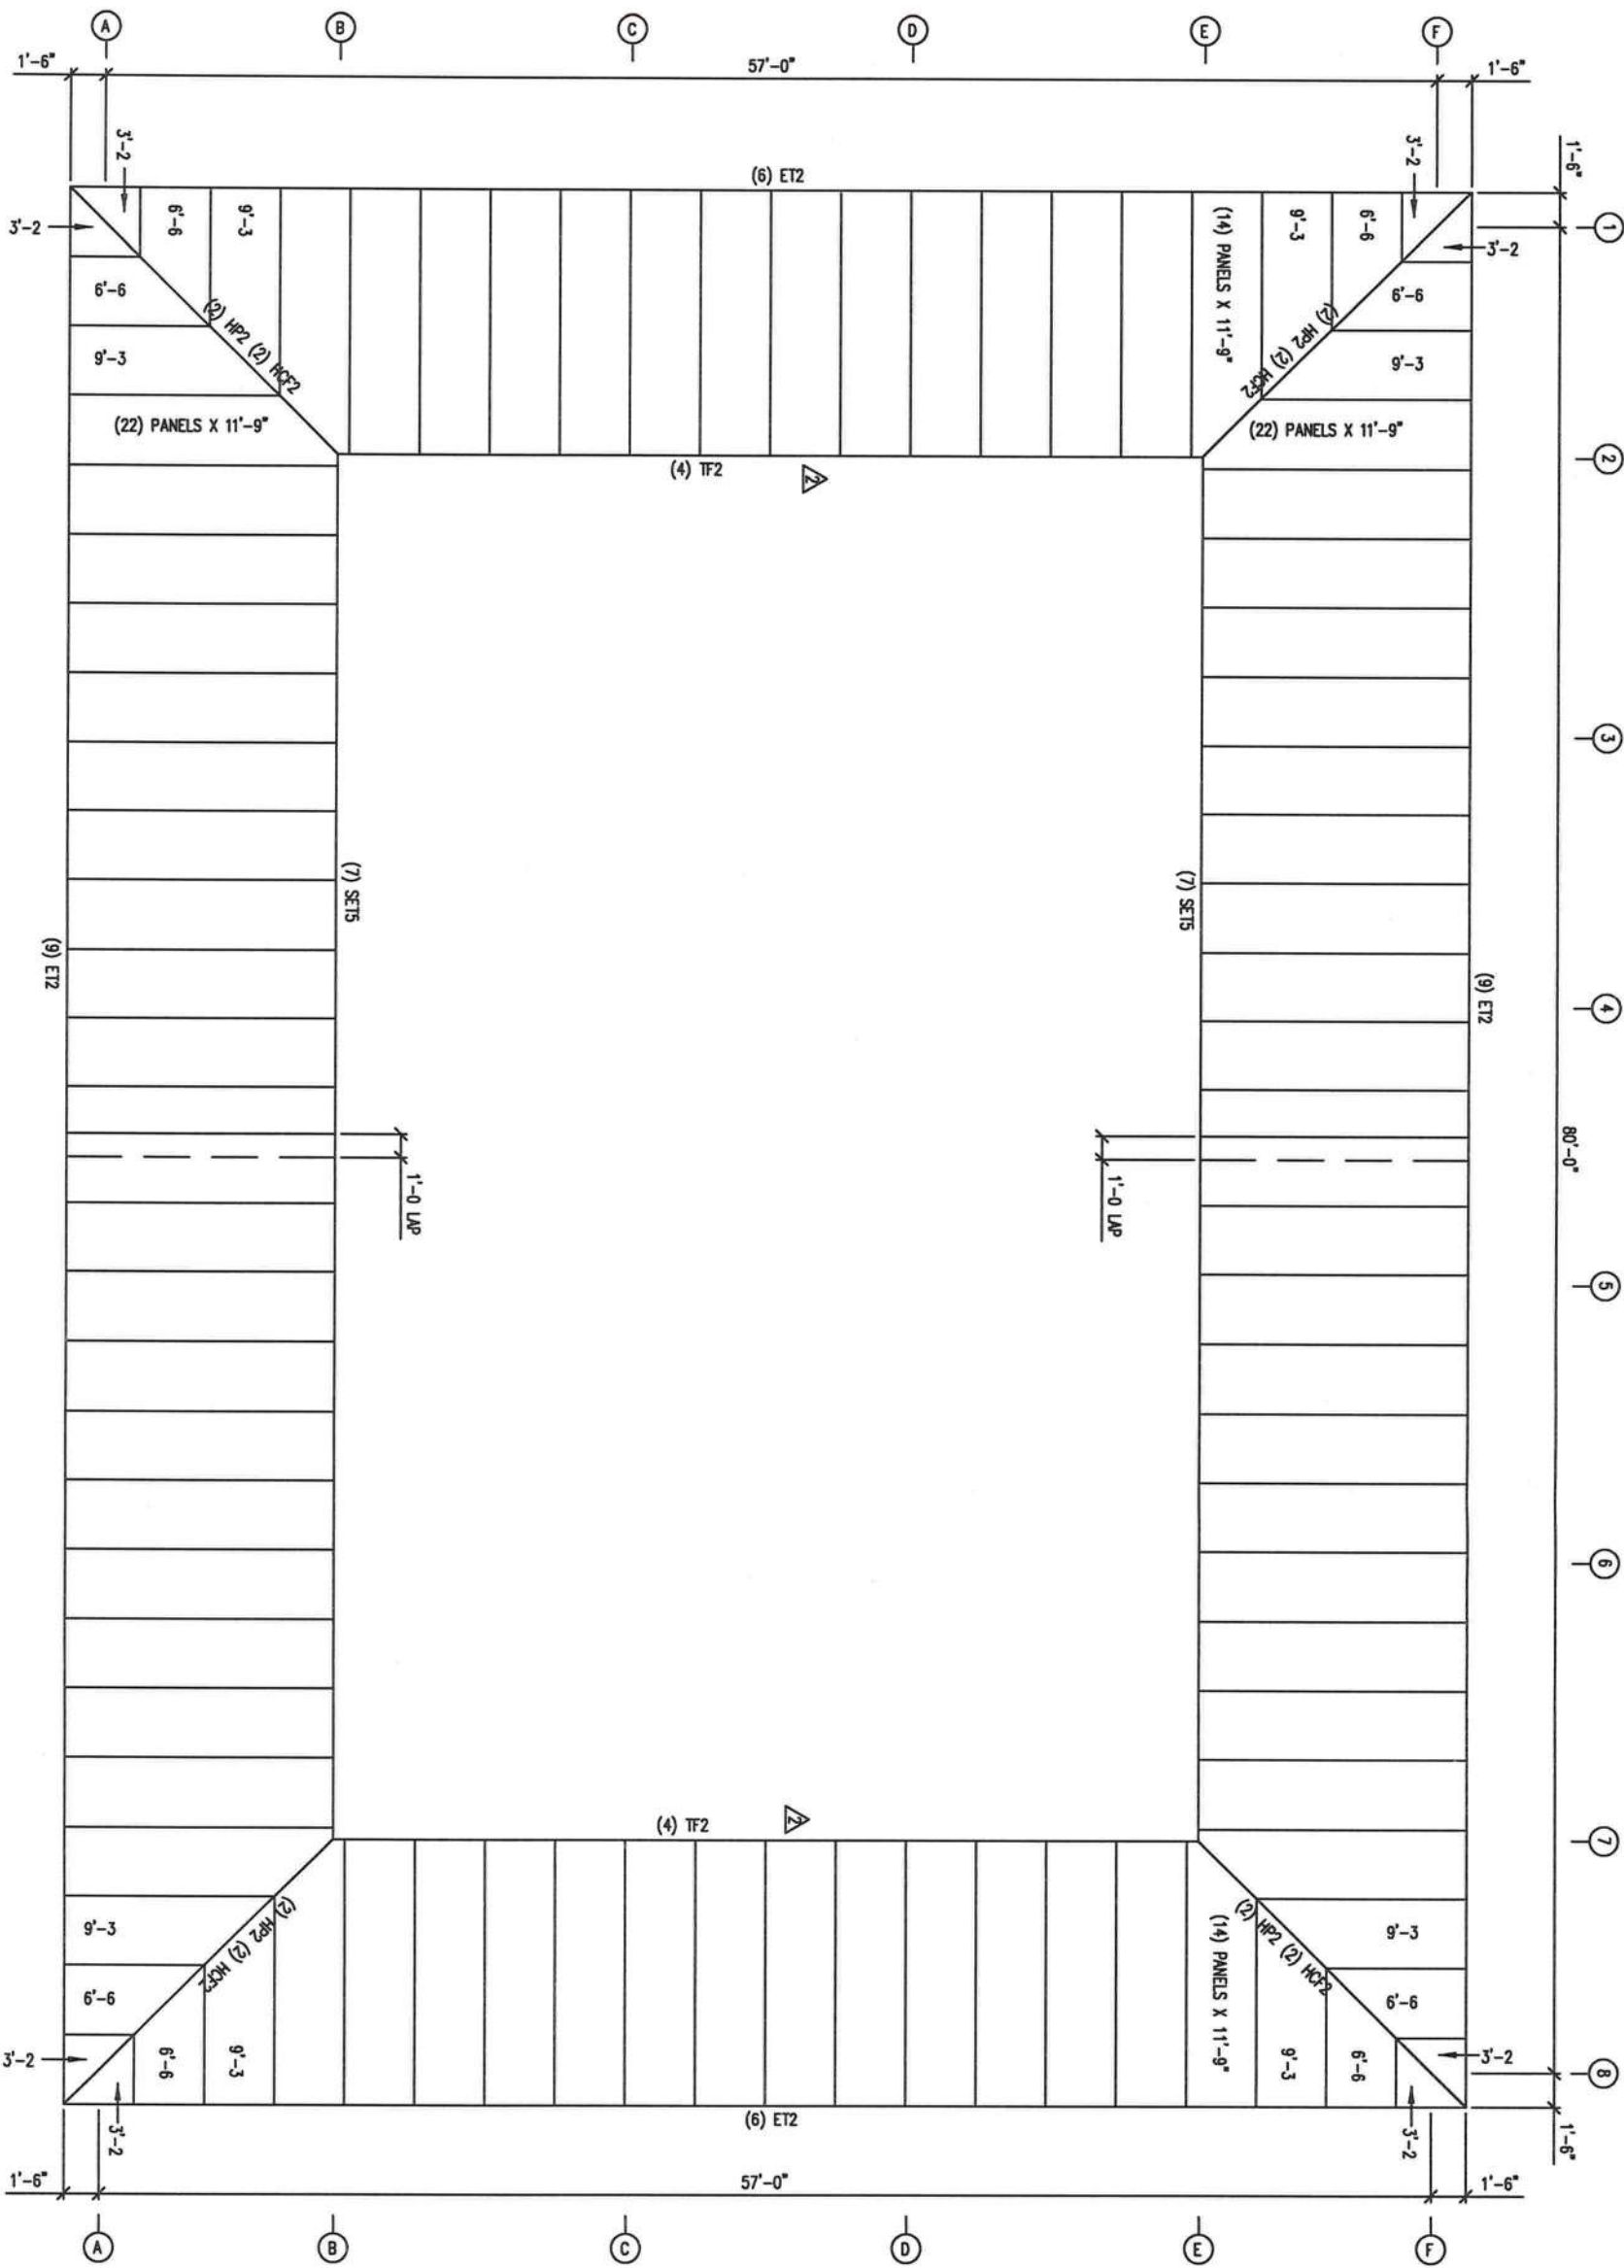


"PORCH" ROOF SHEETING PLAN

| REVISIONS |         |                  |     |
|-----------|---------|------------------|-----|
| NO.       | DATE    | DESCRIPTION      | BY  |
| 1         | 12/1/06 | GENERAL REVISION | KSH |
| 2         | 12/1/07 | GENERAL REVISION | KSH |

|                             |  |  |  |
|-----------------------------|--|--|--|
| KODIAK STEEL HOMES          |  |  |  |
| Kodiak Steel Homes, Inc.    |  |  |  |
| 7301 Industry Drive         |  |  |  |
| North Little Rock, AR 72117 |  |  |  |

|                                       |               |             |            |
|---------------------------------------|---------------|-------------|------------|
| DESCRIPTION: PORCH ROOF SHEETING PLAN |               |             |            |
| STYLE: ALKALITA I                     | DATE: 04/03   | SCALE: NTS  | CODE: AEB  |
| DRN. BY: EAP                          | CKD BY: HD9   | DATE: 04/03 | SCALE: NTS |
| SIZE: 31'-0" X 60'-0"                 | SHEET NO. E11 | REV. 2      |            |



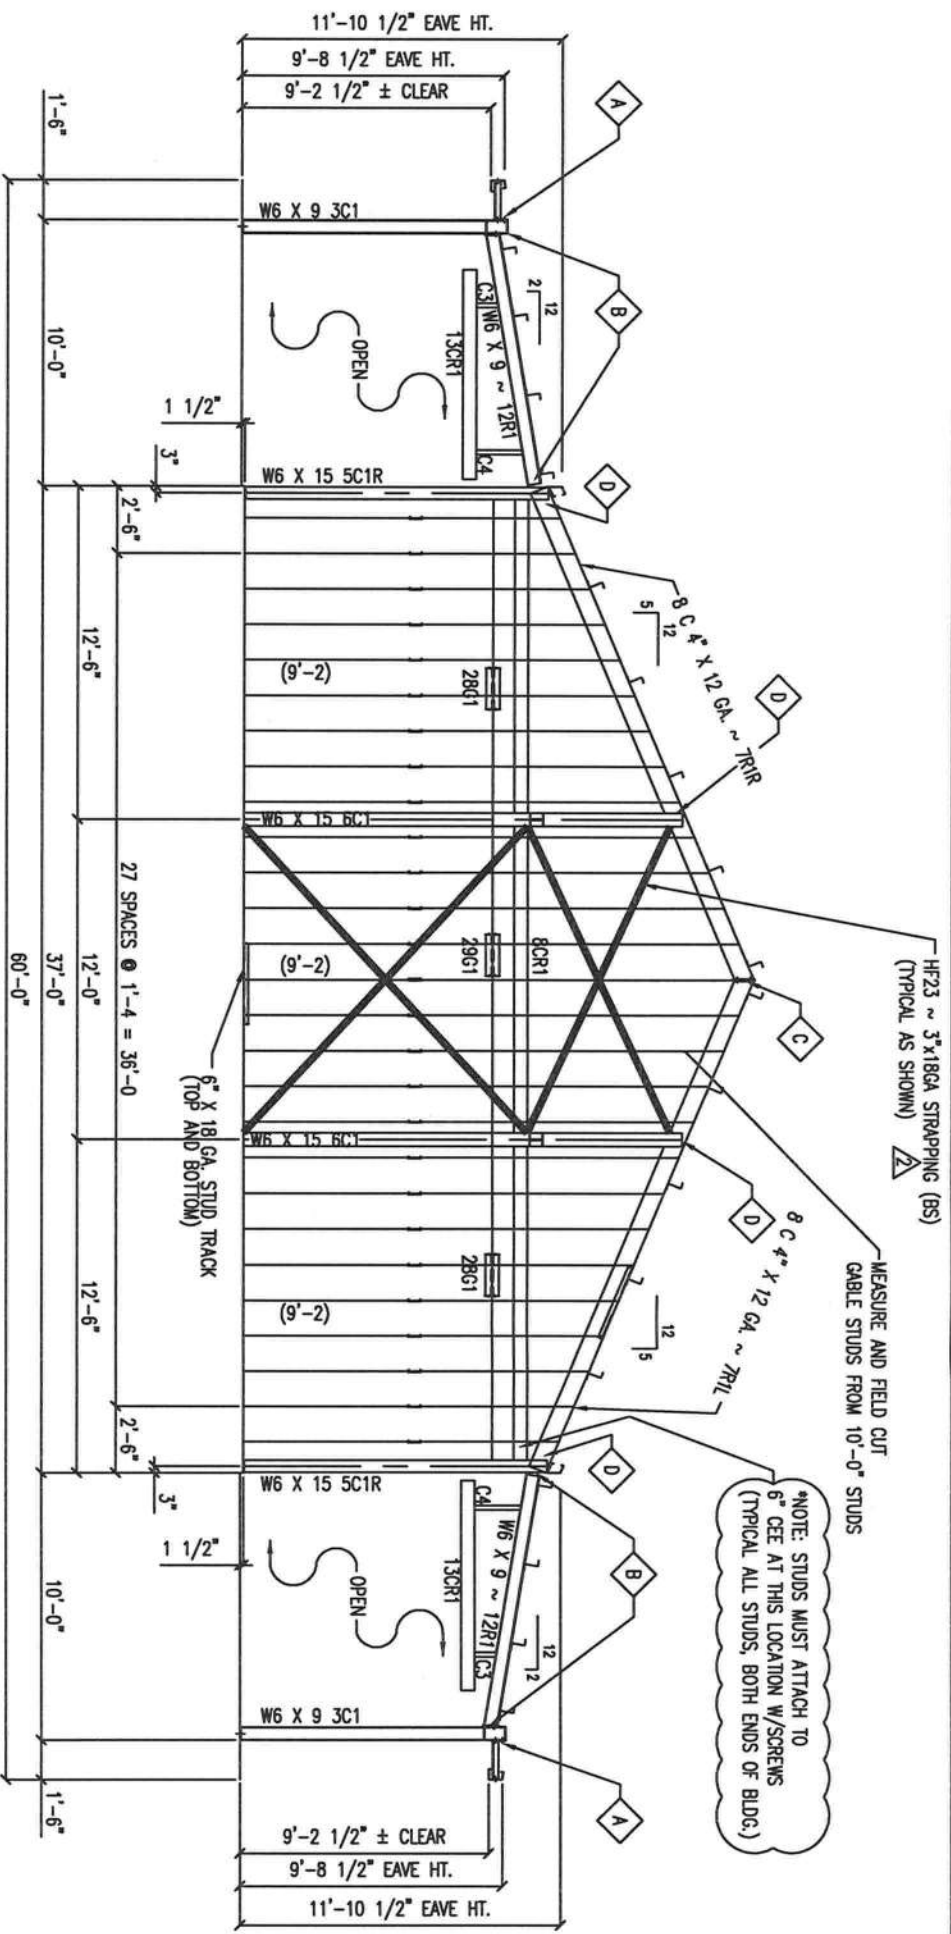


ENDWALL FRAMING ELEVATION @ COLUMN LINE "7"

| CONNECTION CODES |          |                    |
|------------------|----------|--------------------|
| MARK             | QUANTITY | DESCRIPTION:       |
| A                | 4        | 1/2" X 1 1/2" A325 |
| B                | 2        | 3/4" X 1 3/4" A325 |
| C                | 4        | 5/8" X 1 3/4" A325 |
| D                | 4        | 5/8" X 1 1/4" A325 |

- GENERAL NOTES:
1. SEALANT REQUIRED UNDER SILL TRACK BY OTHERS.
  2. FIELD WORK AROUND OPENINGS AS REQ'D.
  3. BACK TO BACK GRTS ARE FIELD BOLTED TOGETHER USING A307 BOLTS.
  4. STRAP BRACING MAY BE RELOCATED, TO AVOID INTERFERENCE WITH WINDOWS AND DOORS, BUT MUST HAVE UPPER & LOWER TIERS BRACED.
  5. STRAP BRACING MUST BE INSTALLED TO THE INSIDE AND OUTSIDE OF THE STUDS.
  6. CABLE STUDS ARE TO BE MEASURED AND FIELD CUT FROM 6" X 10'-0" STUDS.

NOTE:  
FIELD MITERING WILL BE REQUIRED @ CORNERS WHERE FLASHINGS INTERSECT  
ERECTOR IS RESPONSIBLE FOR CRAFTSMANSHIP TO INSURE WEATHERPROOFING.

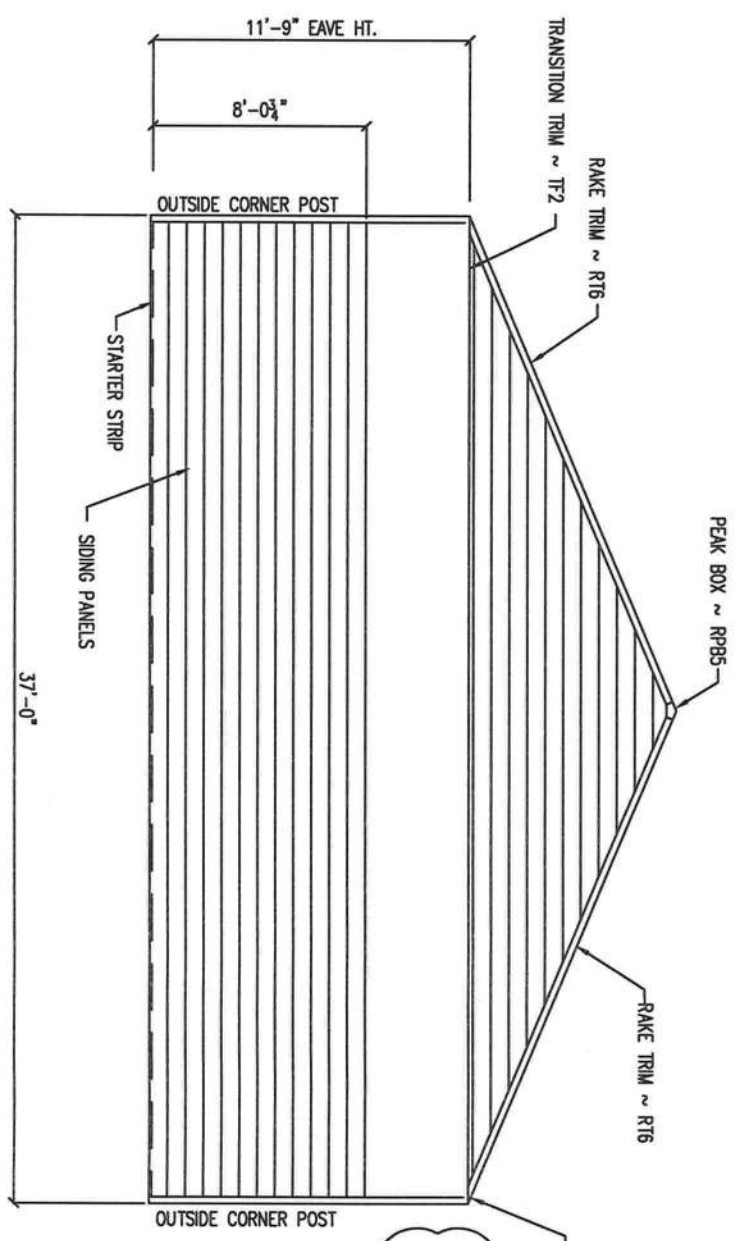

ENDWALL SHEETING ELEVATION @ COLUMN LINE "7"

| REVISIONS |         |                               |
|-----------|---------|-------------------------------|
| NO.       | DATE    | DESCRIPTION                   |
| 1         | 6/8/06  | ADDED STRAPPING TO LOWER TIER |
| 2         | 12/7/06 | GENERAL REVISION              |

|          |             |            |                 |
|----------|-------------|------------|-----------------|
| BY: CKD  | DATE: 04/03 | SCALE: NTS | SIZE: 31" X 60" |
| CHK: KSH | DATE: 04/03 | SCALE: AEB | SHEET NO. 2     |
| APP: EAP | DATE: 04/03 | SCALE: AEB | REV. 2          |

Kodiak Steel Homes, Inc.  
7301 Industry Drive  
North Little Rock, AR 72117












B C D E

2 3 4 5 6 7

1'-6" 60'-0" 1'-6"

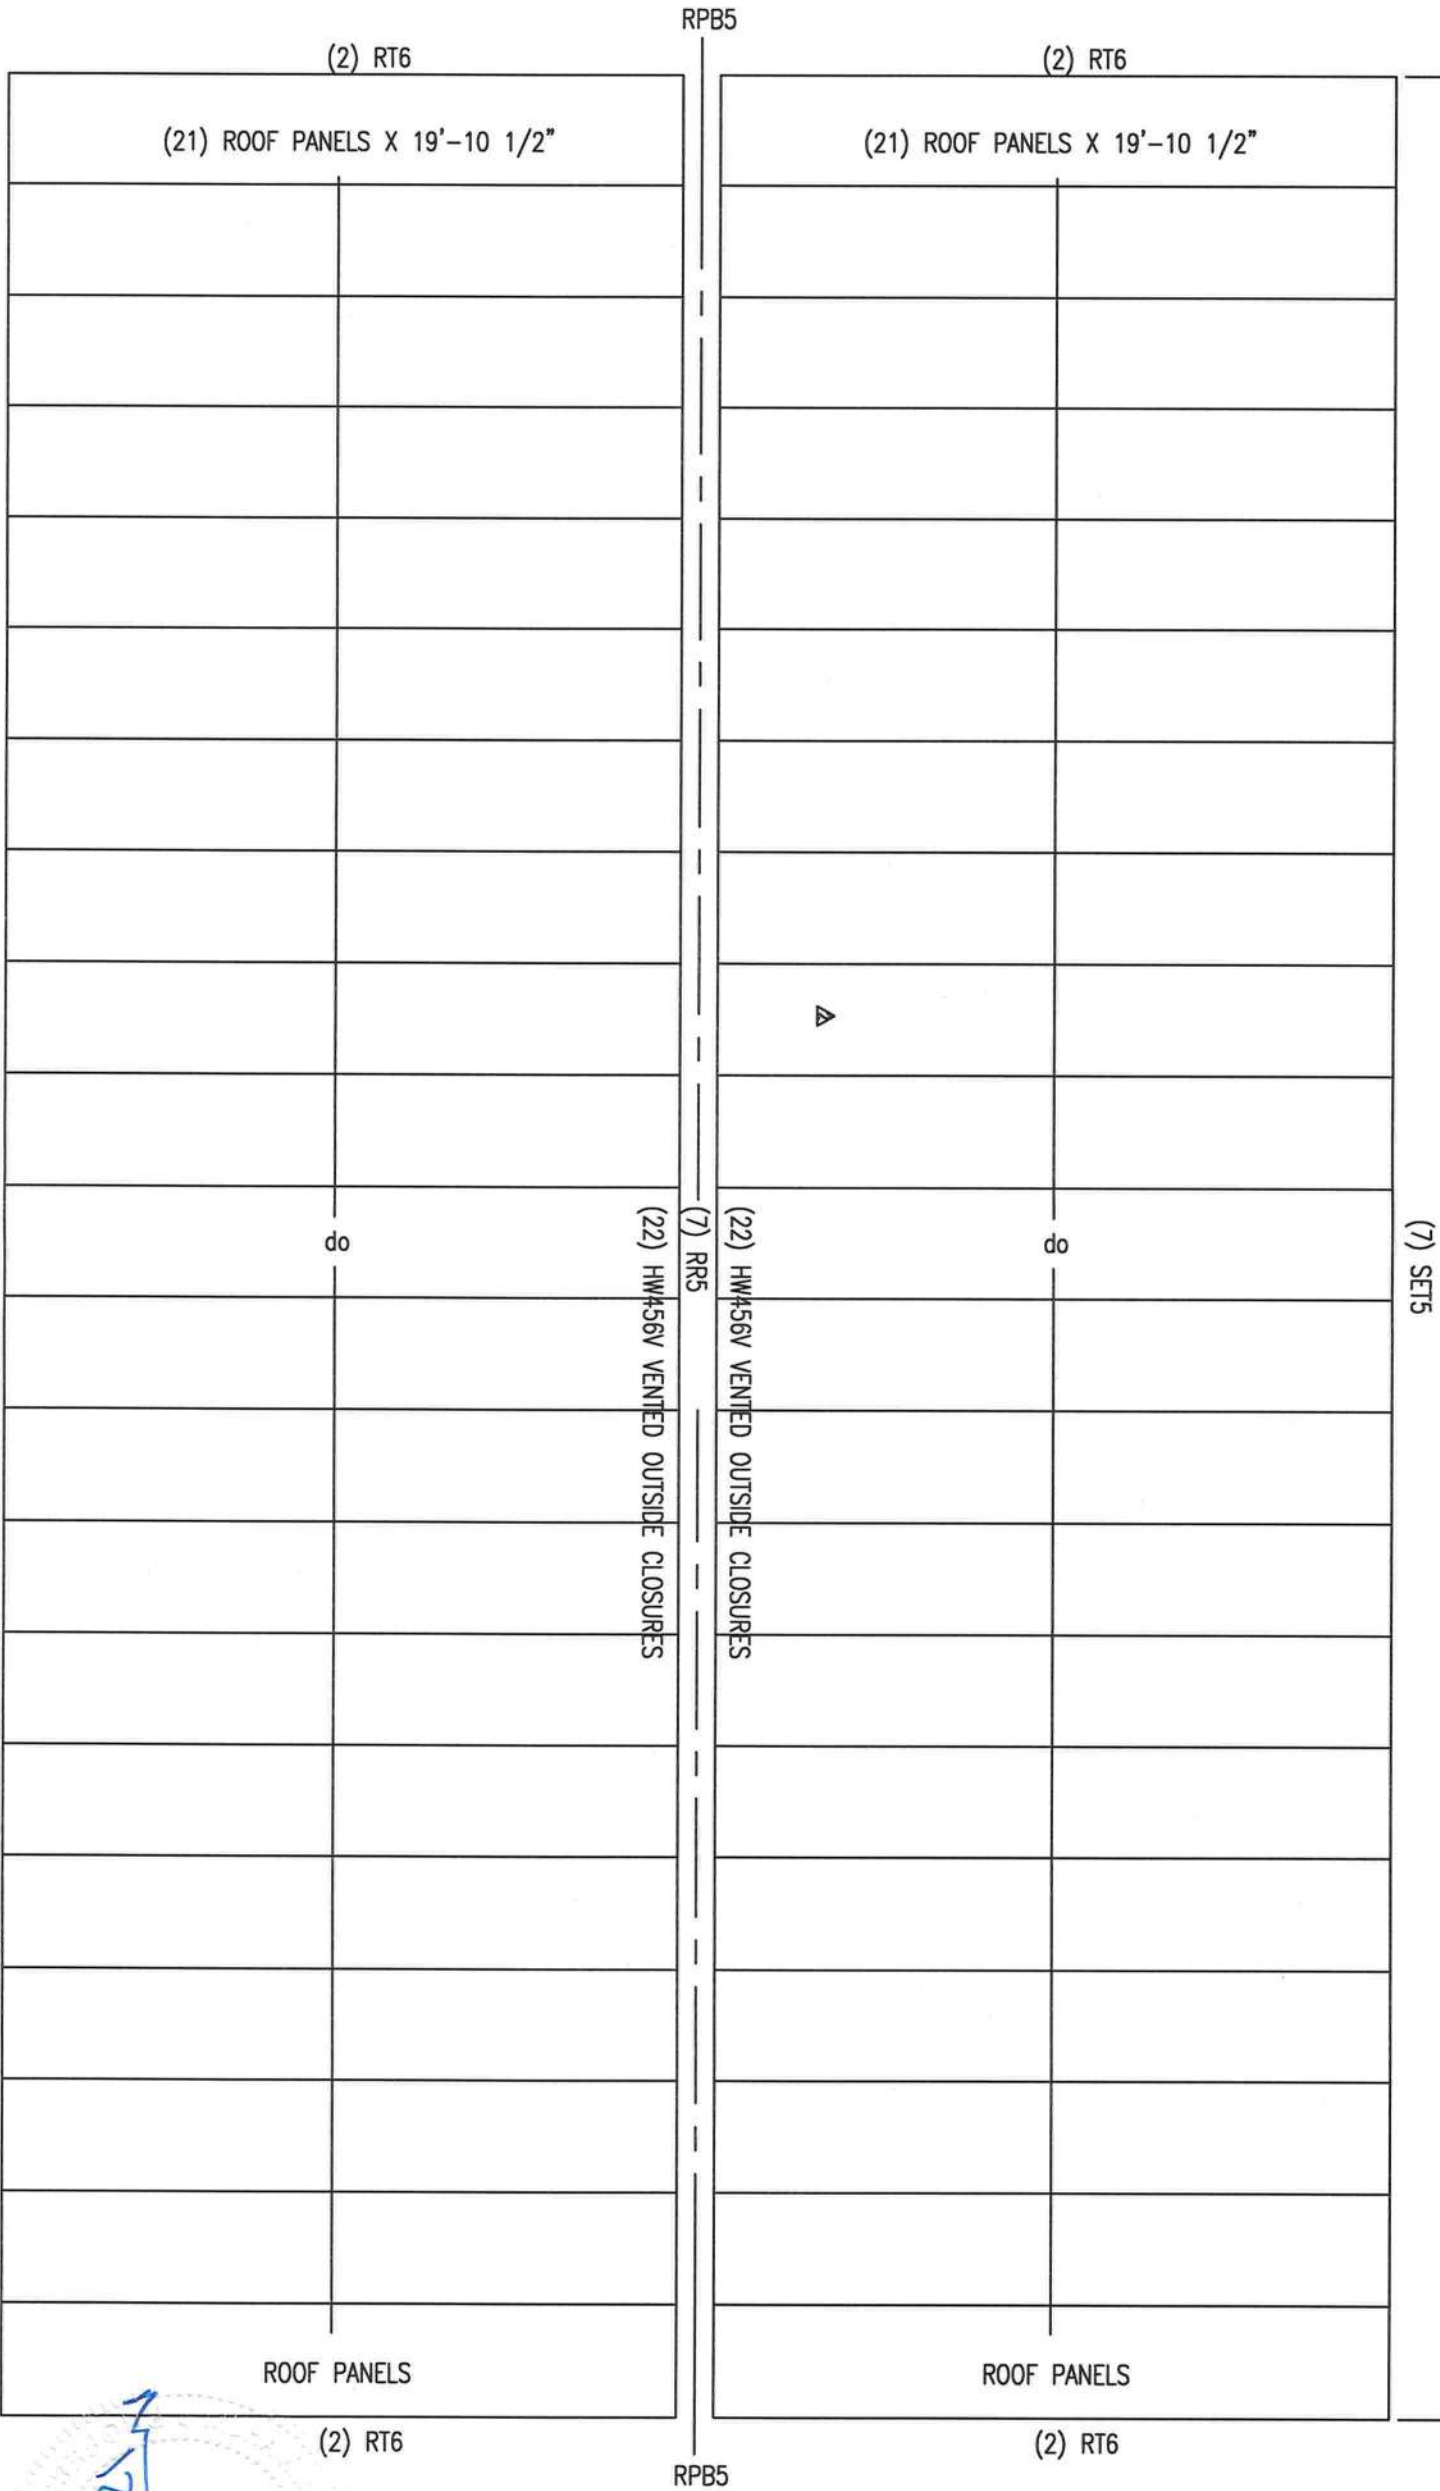


ROOF SHEETING PLAN

(7) SETS

(7) SETS

| REVISIONS             |         |                                    |    | KODIAK STEEL HOMES          |     |         |                                    |
|-----------------------|---------|------------------------------------|----|-----------------------------|-----|---------|------------------------------------|
| NO.                   | DATE    | DESCRIPTION                        | BY | CHK'D                       | NO. | DATE    | DESCRIPTION                        |
| 2                     | 8/17/06 | ADDED NOTE SHOWING VENTED CLOSURES | JU | "                           | 1   | 8/17/06 | ADDED NOTE SHOWING VENTED CLOSURES |
| DESCRIPTION:          |         |                                    |    | KODIAK STEEL HOMES          |     |         |                                    |
| STYLE: ALUMINUM       |         |                                    |    | Kodiak Steel Homes, Inc     |     |         |                                    |
| DRN. BY: CKD          |         |                                    |    | 7301 Industry Drive         |     |         |                                    |
| DATE: 04/03           |         |                                    |    | North Little Rock, AR 72117 |     |         |                                    |
| SCALE: NTS            |         |                                    |    | ROOF SHEETING PLAN          |     |         |                                    |
| SIZE: 31'-0" X 60'-0" |         |                                    |    | SHEET NO.                   |     |         |                                    |
| CODE: AEB             |         |                                    |    | REV. #                      |     |         |                                    |
| E12                   |         |                                    |    | 2                           |     |         |                                    |



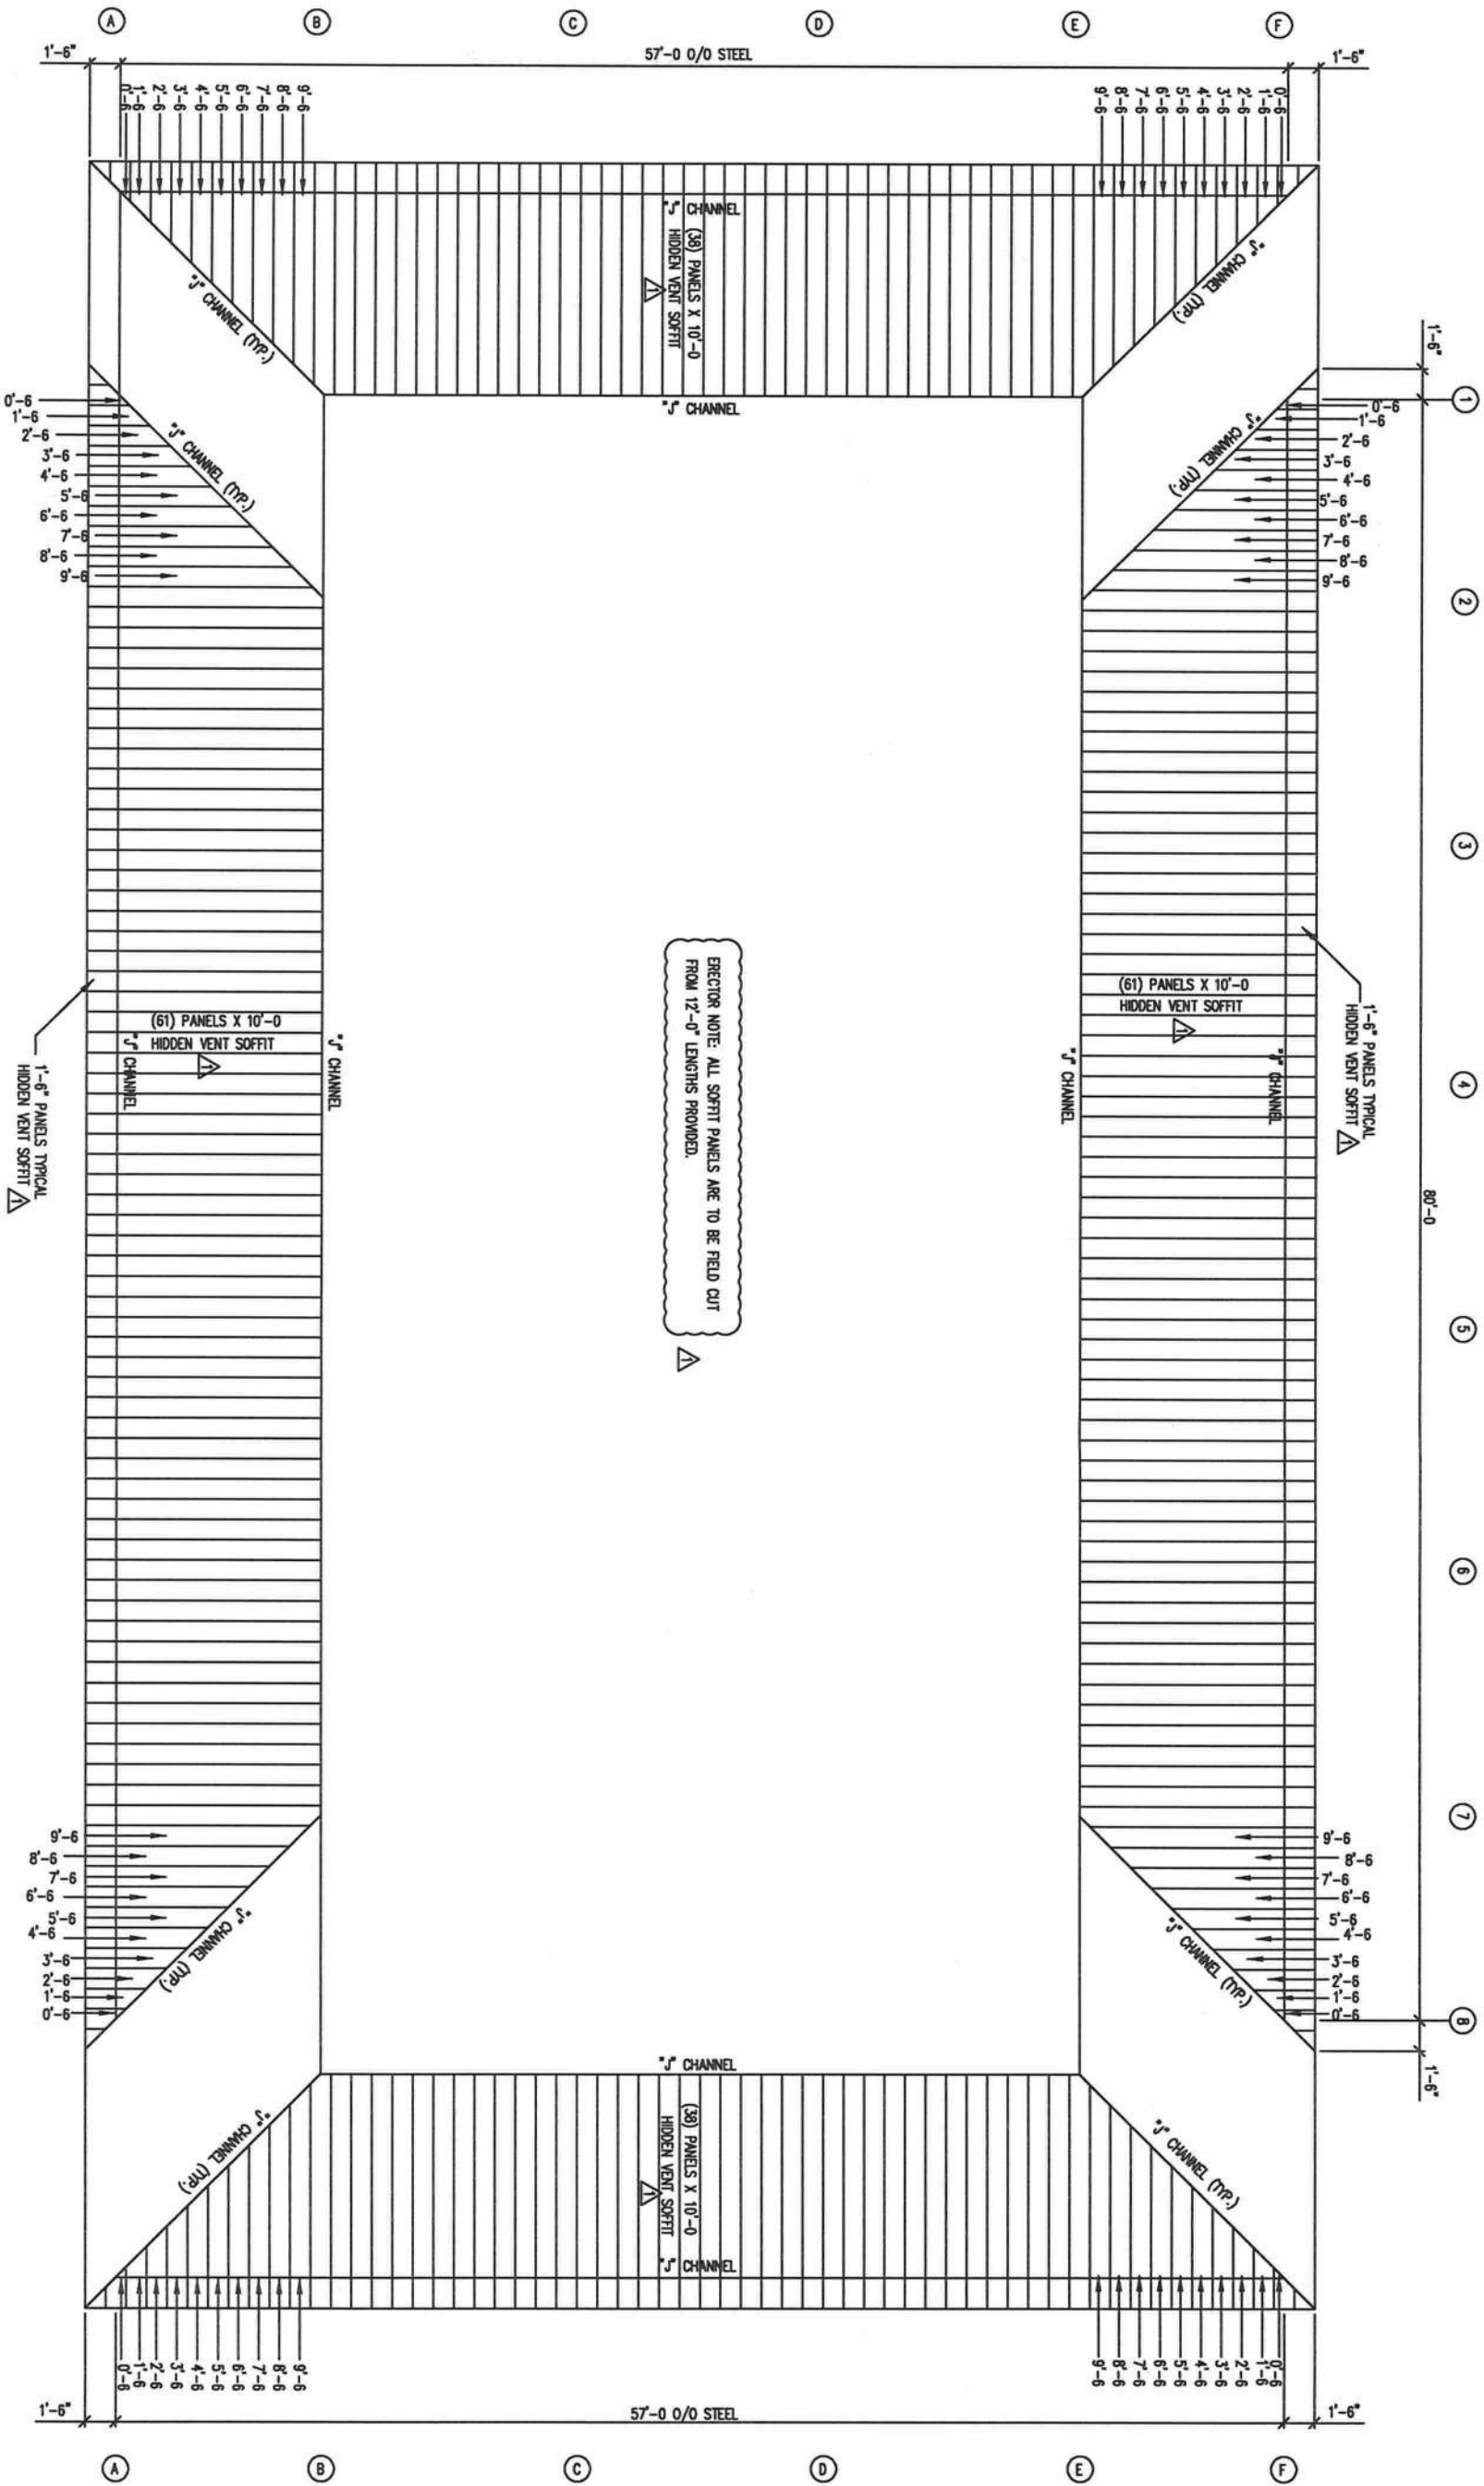

PORCH SOFFIT SHEETING PLAN

REVISIONS

| NO. | DATE    | DESCRIPTION                                     | BY  | CHK'D |
|-----|---------|-------------------------------------------------|-----|-------|
| 1   | 12/1/06 | CHANGED NON-VENTED SOFFIT TO HIDDEN VENT SOFFIT | KRM | UP    |
| 2   | 12/1/06 | HIDDEN VENT SOFFIT                              | KRM | UP    |







DESCRIPTION:

PORCH SOFFIT SHEETING PLAN

|          |           |           |       |        |       |        |                 |       |     |            |     |         |   |
|----------|-----------|-----------|-------|--------|-------|--------|-----------------|-------|-----|------------|-----|---------|---|
| STYLE:   | AUGUSTA I | DATE:     | 04/03 | SCALE: | NTS   | SIZE:  | 31'-0" X 60'-0" | CODE: | AE3 | SHEET NO.: | E13 | REV. #: | 1 |
| DRN. BY: | EAP       | CHK'D BY: | HD3   | DATE:  | 04/03 | SCALE: | NTS             | CODE: | AE3 | SHEET NO.: | E13 | REV. #: | 1 |



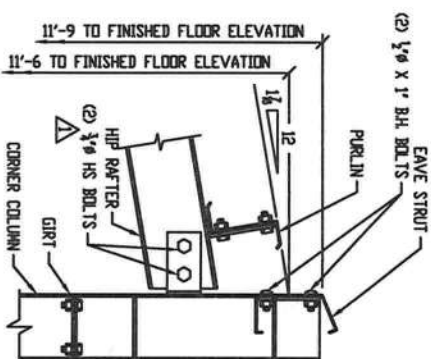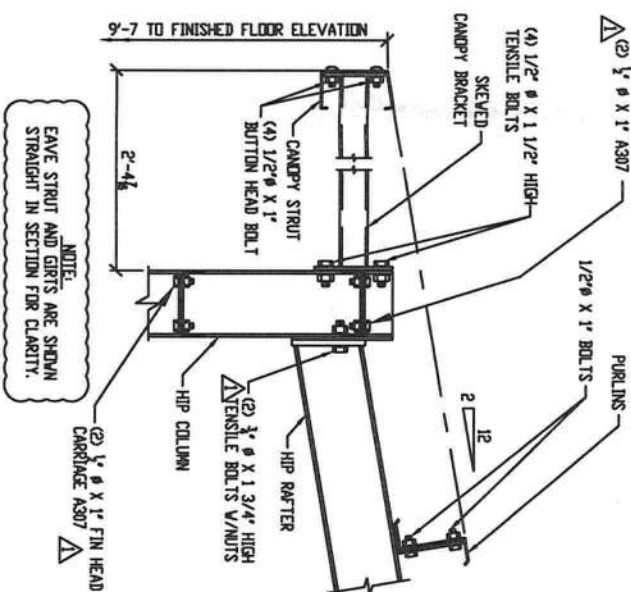
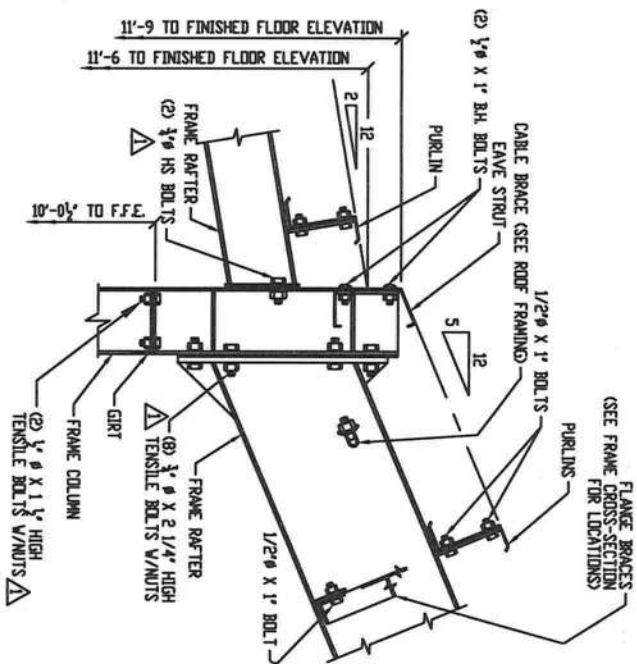
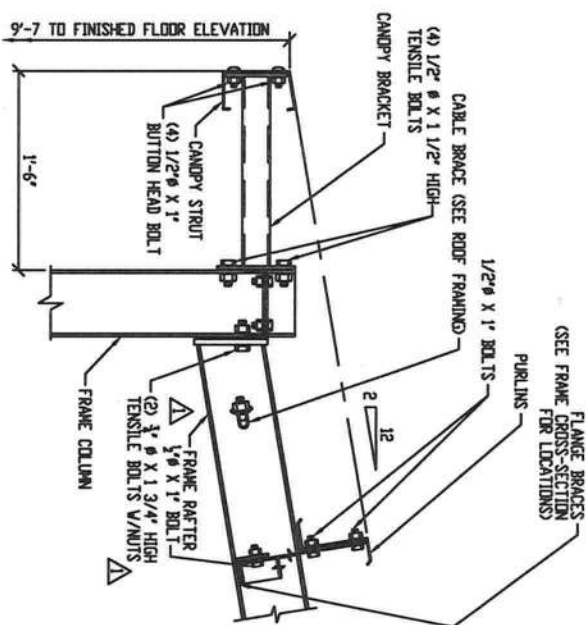


STANDARD SECTION @ FRAME EAVE

STANDARD SECTION @ FRAME EAVE

STANDARD PORCH SECTION @ FRAME EAVE

STANDARD SECTION @ HIP CONNECTION

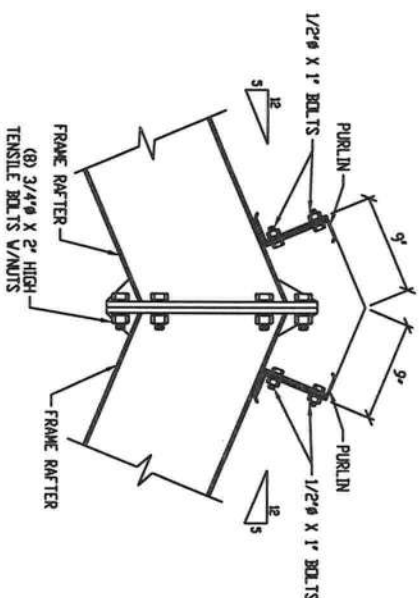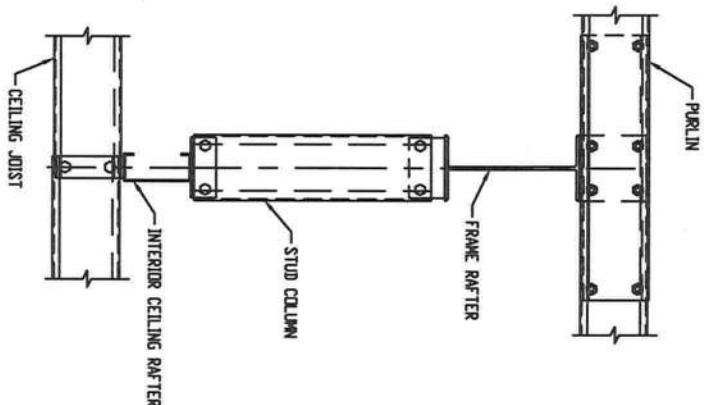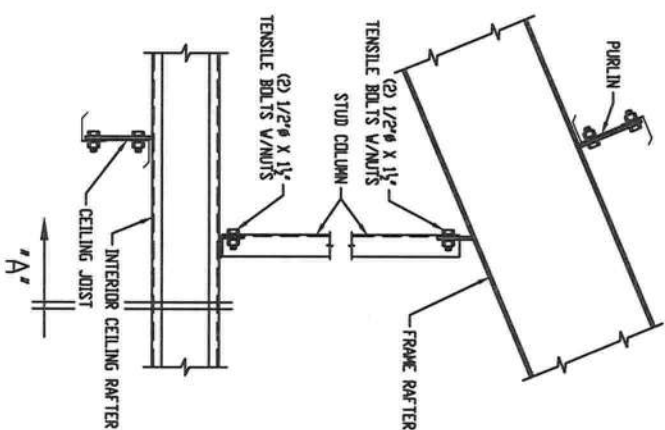


STANDARD SECTION @ RIDGE

STANDARD SECTION INTERIOR CEILING RAFTER

SECTION 'A'

| REVISIONS                   |          |       | DESCRIPTION      |      |           |
|-----------------------------|----------|-------|------------------|------|-----------|
| NO.                         | DATE     | BY    | DESCRIPTION      | DATE | BY        |
| 1                           | 07/10/06 | KSH   | GENERAL REVISION | UP   |           |
| KODIAK STEEL HOMES          |          |       |                  |      |           |
| Kodiak Steel Homes, Inc     |          |       |                  |      |           |
| 7301 Industry Drive         |          |       |                  |      |           |
| North Little Rock, AR 72117 |          |       |                  |      |           |
| FRAMING DETAILS             |          |       |                  |      |           |
| DRN. BY                     | CHKD BY  | DATE  | SCALE            | CODE | SHEET NO. |
| EAP                         | HD8      | 04/03 | NIS              | AES  | E14       |
| SIZE: 31'-0" X 66'-0"       |          |       |                  |      |           |
| REV. 1                      |          |       |                  |      |           |

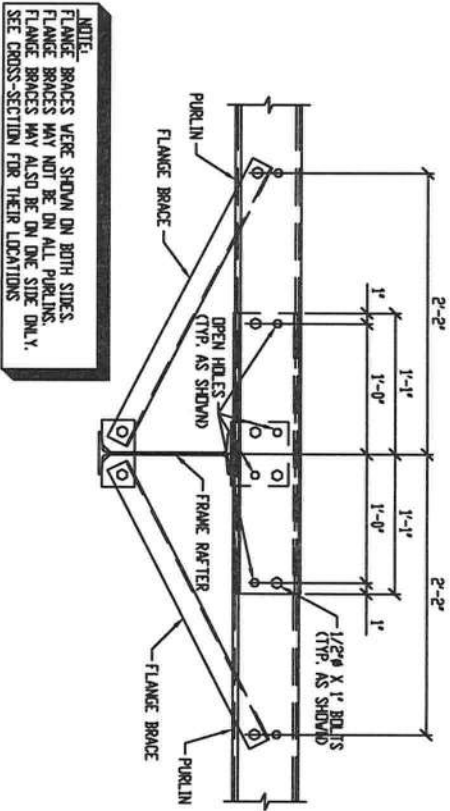

STANDARD SECTION THRU PURLIN SPLICES

REVISIONS

| NO. | DATE | DESCRIPTION | BY | CHK'D |
|-----|------|-------------|----|-------|
| -   |      |             |    |       |
|     |      |             |    |       |
|     |      |             |    |       |
**KODIAK  
STEEL  
HOMES**

Kodiak Steel Homes, Inc  
7301 Industry Drive  
North Little Rock, AR 72117

|                 |                      |                 |                |
|-----------------|----------------------|-----------------|----------------|
| DESCRIPTION:    |                      | FRAMING DETAILS |                |
| STYLE: AWA357A1 | SIZE: 31'-0" X 6'-0" | CODE            | SHEET NO. REV. |
| DRN. BY: EAP    | CHK'D BY: HD9        | DATE: 04/03     | SCALE: NTS     |
|                 |                      |                 | ASB            |
|                 |                      |                 | E16            |
|                 |                      |                 | 0              |






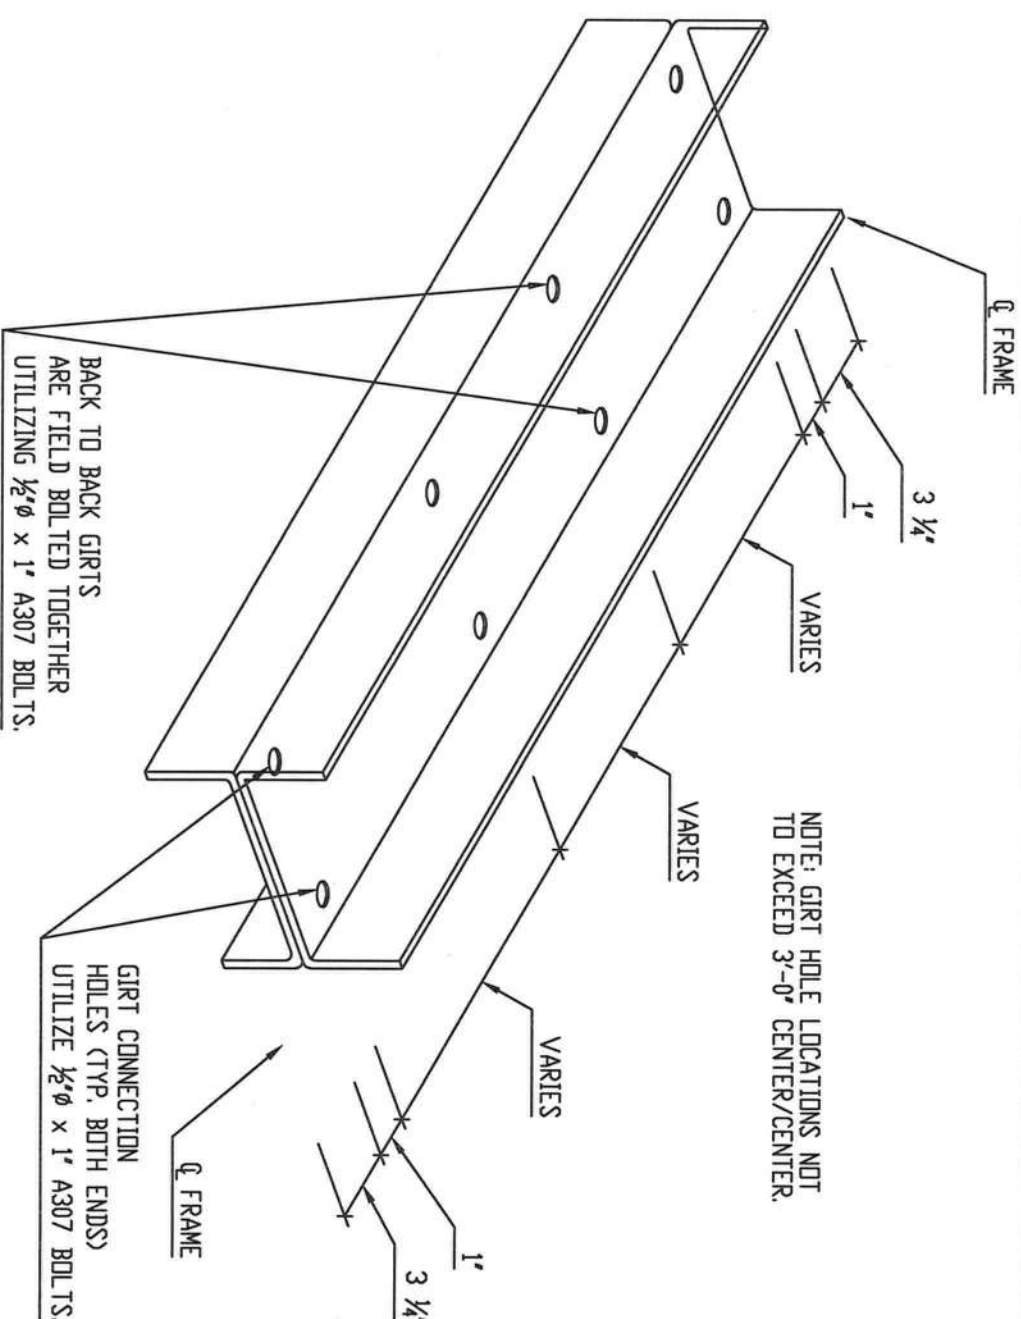
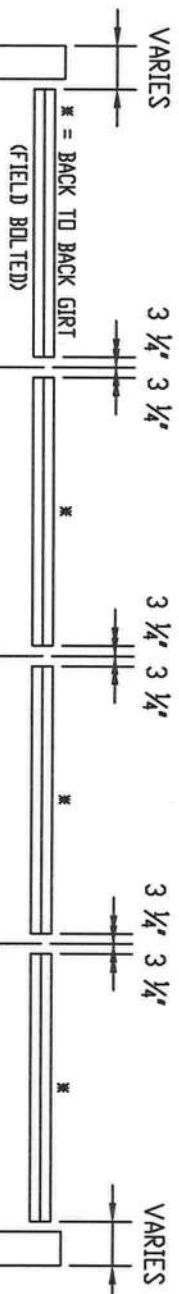


| REVISIONS    |          |                           |       |  <b>KODIAK STEEL HOMES</b><br>Kodiak Steel Homes, Inc<br>7301 Industry Drive<br>North Little Rock, AR 72117 |                                     |       |           |
|--------------|----------|---------------------------|-------|---|-------------------------------------|-------|-----------|
| NL           | DATE     | DESCRIPTION               | BY    | CHK'D   | DATE                                | SCALE | SHEET NO. |
| 0            | 8/8/06   | RELEASED FOR CONSTRUCTION | BT    | JM   |                                     |       |           |
|              |          |                           |       |   |                                     |       |           |
|              |          |                           |       |   |                                     |       |           |
|              |          |                           |       |   |                                     |       |           |
| DESCRIPTION: |          |                           |       |   | STANDARD BACK TO BACK GIRTS DETAILS |       |           |
| STYLE:       |          |                           |       |   | SIZE:                               |       |           |
|              | DRAWN BY | CK'D BY                   | DATE  | SCALE   | CODE                                |       | REV. #    |
|              | EAP      | LDG                       | 04/03 | N16   |                                     |       | 0         |

NOTE: INFORMATION SHOWN DOES NOT APPLY IN ALL CONDITIONS. REFER TO SIDEWALL & ENDWALL DRAWINGS





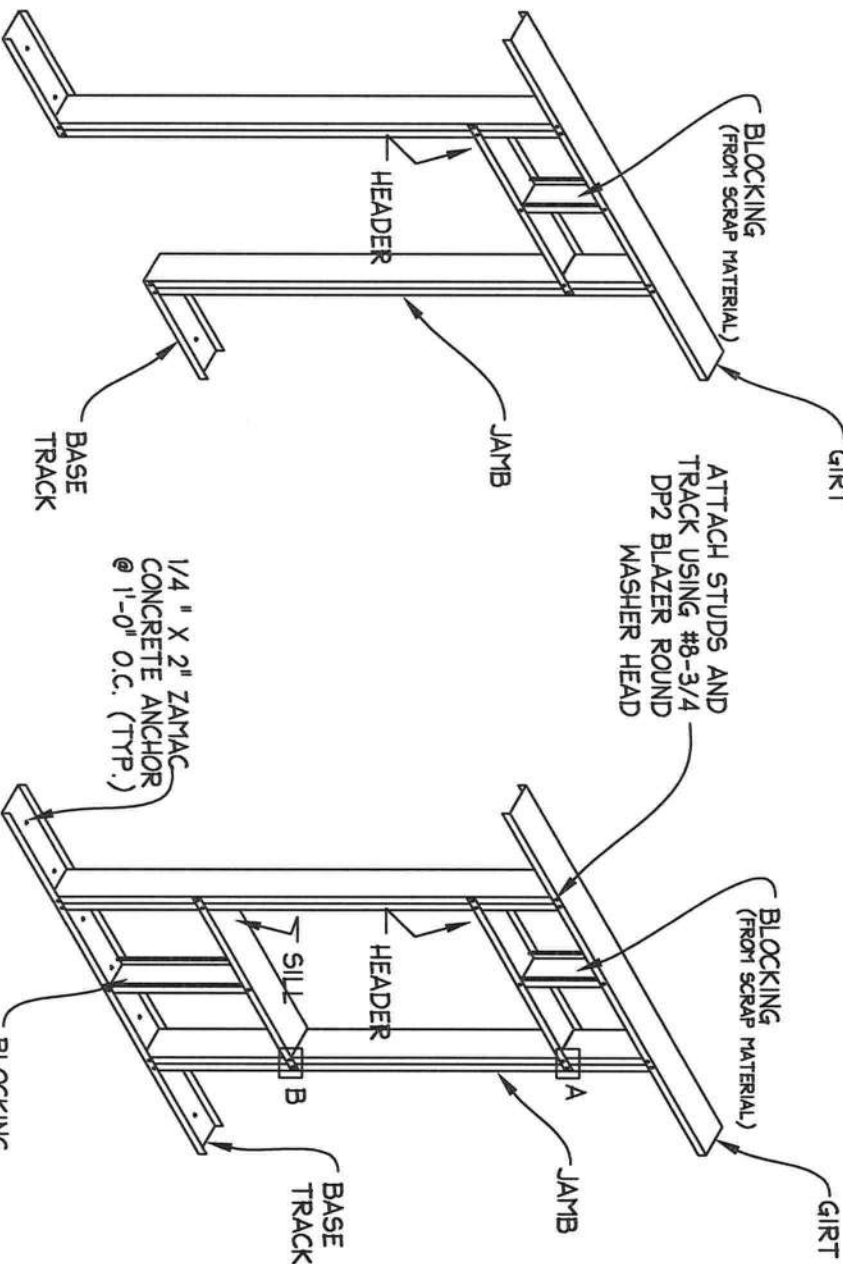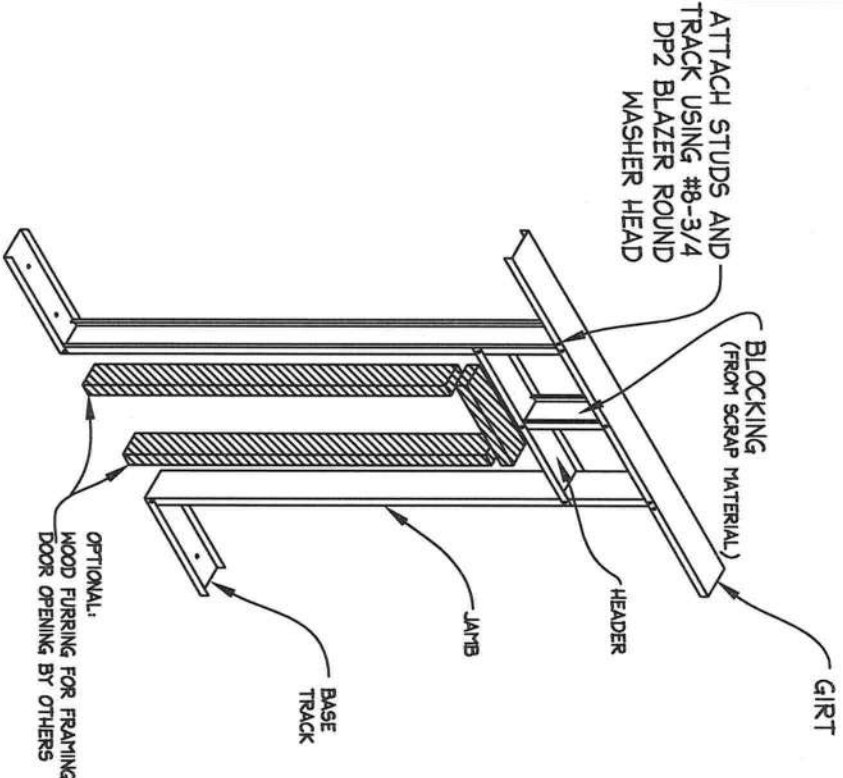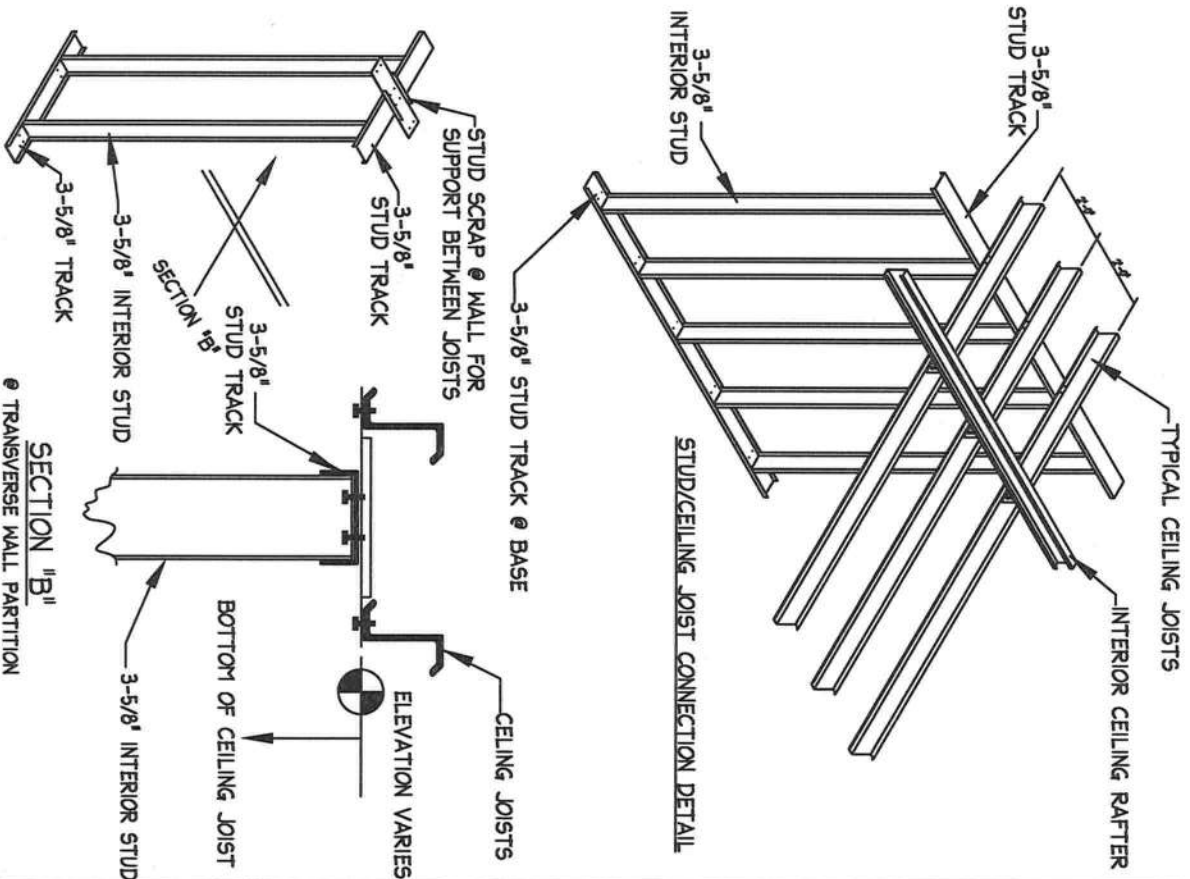

INTERIOR FRAMED DOOR OPENING

INTERIOR FRAMED OPENING COMPONENTS  
JAMB - SINGLE STUD WITH OPTIONAL WOOD FURRING  
HEADER-SINGLE TRACK WITH OPTIONAL WOOD FURRING  
BLOCKING- STUD PIECE CUT FROM SCRAP MATERIAL

EXTERIOR FRAMED OPENING COMPONENTS

JAMB - TWO STUDS  
HEADER-SINGLE PIECE OF TRACK WITH WEB NOTCHED 4"  
SILL - SINGLE PIECE OF TRACK WITH WEB NOTCHED 4"  
BLOCKING- STUD PIECE CUT FROM SCRAP MATERIAL



GENERAL NOTE:

These details are for window openings up to 4'0" wide.  
Kodiak Steel Homes has not supplied additional material  
that may be needed for windows more than 4'0" wide.

STUD/CEILING JOIST CONNECTION DETAIL

NOTE:  
EXTERIOR AND INTERIOR STUDS  
ARE PLACED 16" O.C.

EXTERIOR FRAMED WINDOW AND DOOR OPENINGS


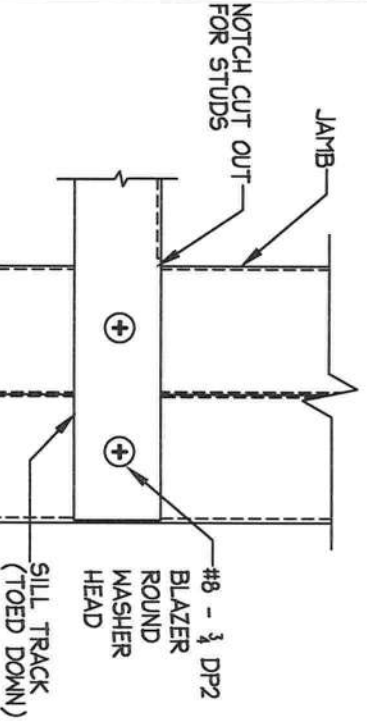
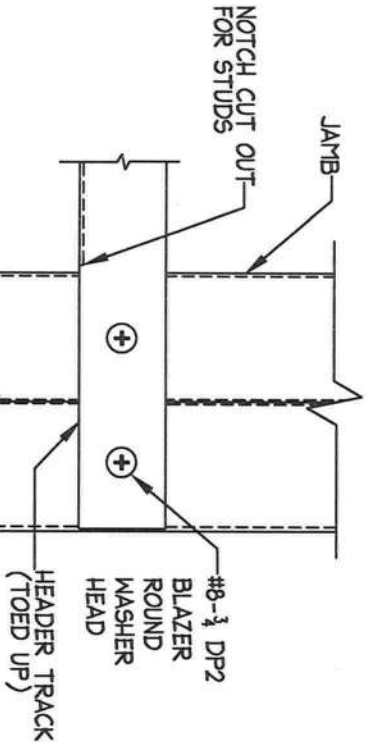


EXTERIOR JAMB ASSEMBLY

INTERIOR JAMB ASSEMBLY

INTERIOR & EXTERIOR TEE

INTERIOR & EXTERIOR CORNER


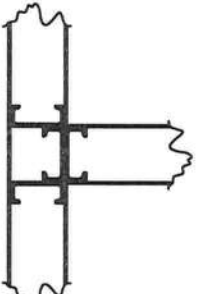
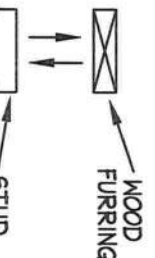
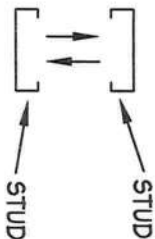


REVISIONS

| NO. | DATE    | DESCRIPTION                     | BY  | CHKD |
|-----|---------|---------------------------------|-----|------|
| 0   | 3/24/06 | RELEASED FOR CONSTRUCTION       | JM  | -    |
| 1   | 5/02/06 | GENERAL REVISION                | JF  | WNT  |
| 2   | 06/07   | REVISED NOT FOR WINDOW MATERIAL | WNT | KSH  |


|                    |         |                                                                               |      |
|--------------------|---------|-------------------------------------------------------------------------------|------|
| KODIAK STEEL HOMES |         | Kodiak Steel Homes, Inc<br>7301 Industry Drive<br>North Little Rock, AR 72117 |      |
| DESCRIPTION:       |         | FRAMED OPENING DETAILS                                                        |      |
| STYLE:             | DRN. BY | CHKD BY                                                                       | DATE |
|                    | JW      | WMC                                                                           | 3/06 |
|                    |         | SCALE                                                                         | NTS  |
|                    |         | CODE                                                                          |      |
|                    |         | SHEET NO.                                                                     | 2    |



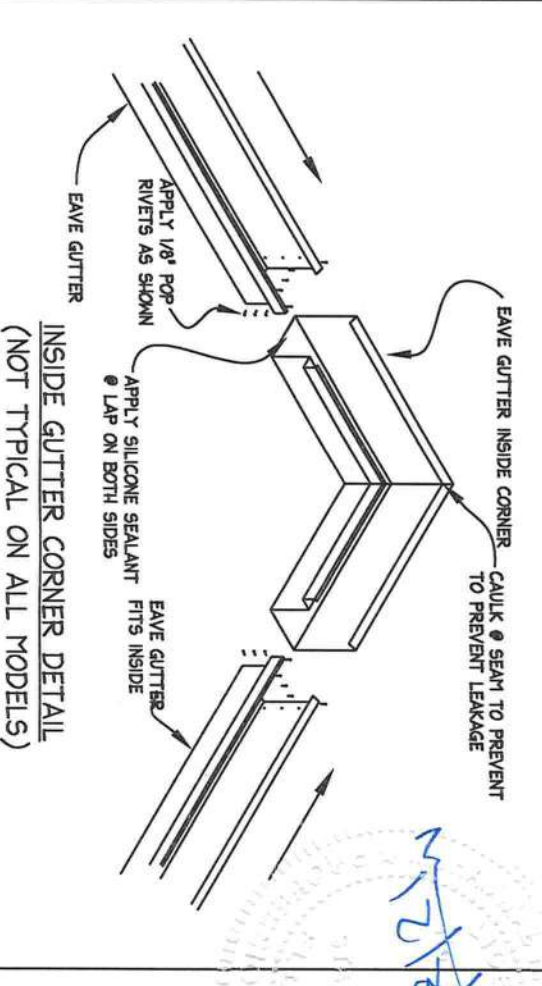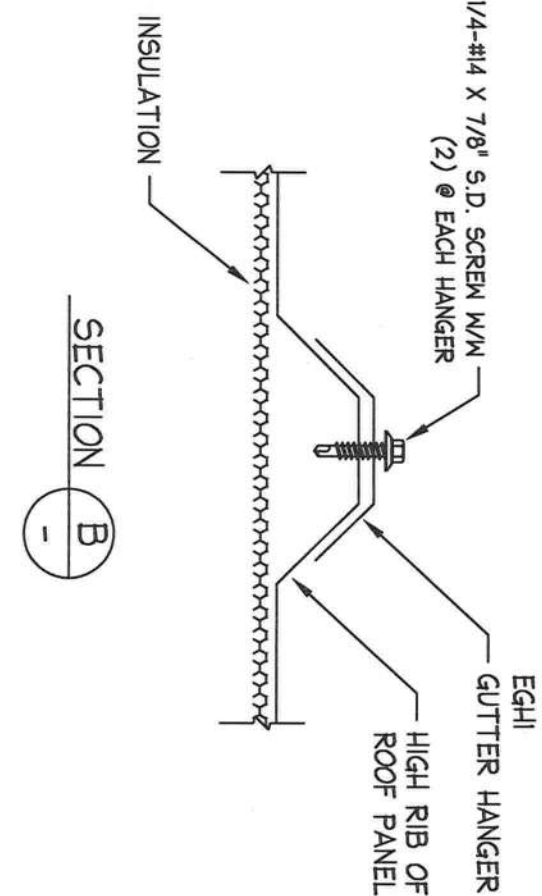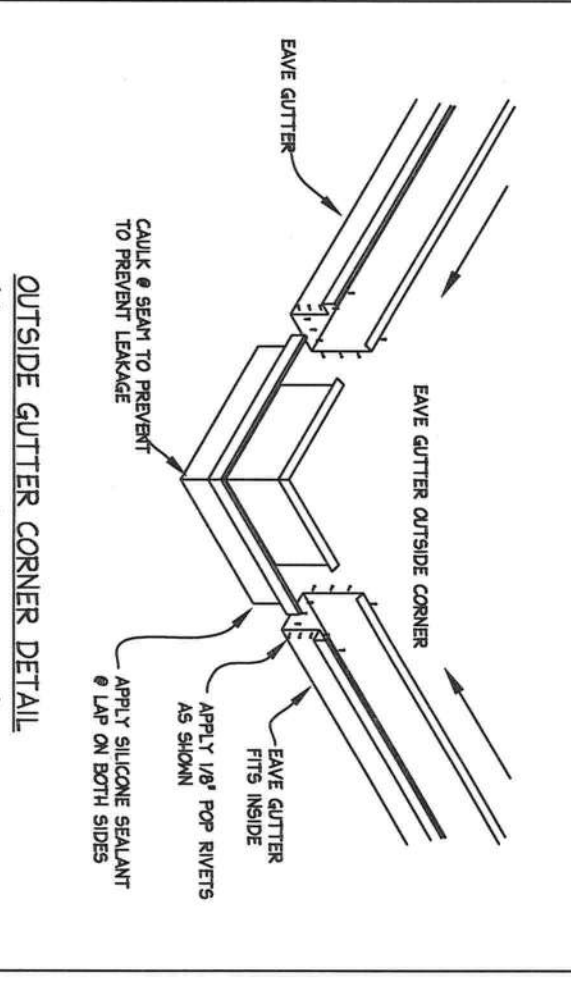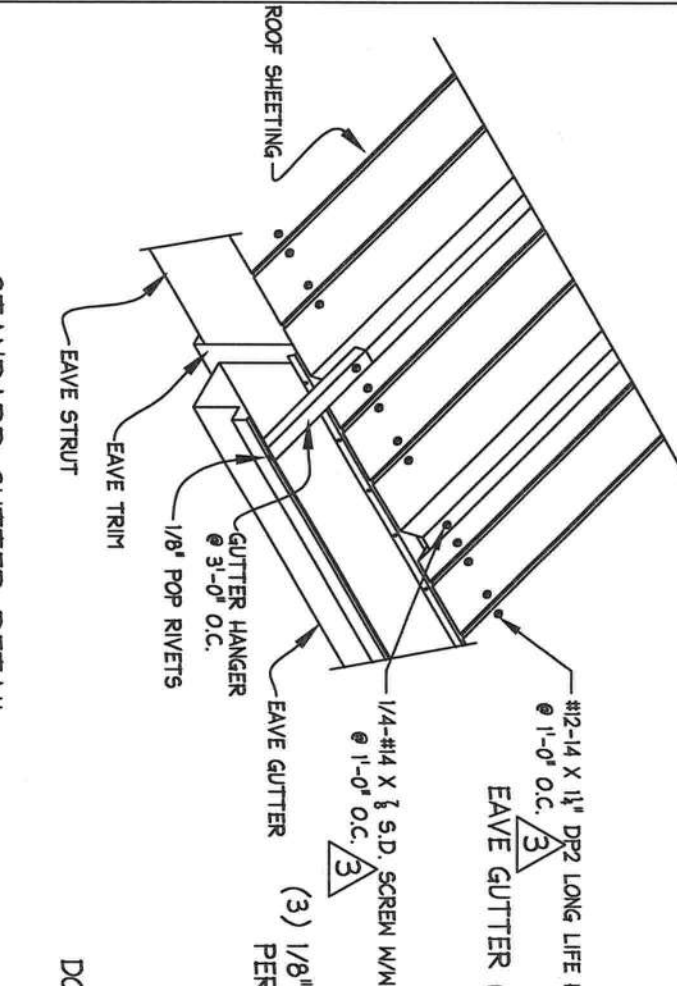


| REVISIONS                               |         |                                  |        |  <b>KODIAK STEEL HOMES</b><br>Kodiak Steel Homes, Inc<br>7301 Industry Drive<br>North Little Rock, AR 72117   |      |       |           |      |
|-----------------------------------------|---------|----------------------------------|--------|---|------|-------|-----------|------|
| NO.                                     | DATE    | DESCRIPTION                      | BY     | CHK'D   | DATE | SCALE | SHEET NO. | REV. |
| 1                                       | 3/24/06 | ADDED SECTION DETAILS            | JM     | -   |      |       |           |      |
| 2                                       | 6/27/06 | GENERAL REVISION (FIXED LEADERS) | WF KSH |   |      |       |           |      |
| 3                                       | 12/7/06 | GENERAL REVISION                 | WF KSH |   |      |       |           |      |
| DESCRIPTION: GUTTER & DOWNSPOUT DETAILS |         |                                  |        | STYLE: <span style="border: 1px solid black; padding: 2px;">36"-Ø" x 36"-Ø"</span><br>DRN. BY: <span style="border: 1px solid black; padding: 2px;">CR'D BY</span><br>W/MC: <span style="border: 1px solid black; padding: 2px;">-</span><br>DATE: <span style="border: 1px solid black; padding: 2px;">11/25</span><br>NTS: <span style="border: 1px solid black; padding: 2px;">NFB</span><br>SCALE: <span style="border: 1px solid black; padding: 2px;">1/4"=1'</span><br>SHEET NO.: <span style="border: 1px solid black; padding: 2px;">REV. #</span> |      |       |           |      |



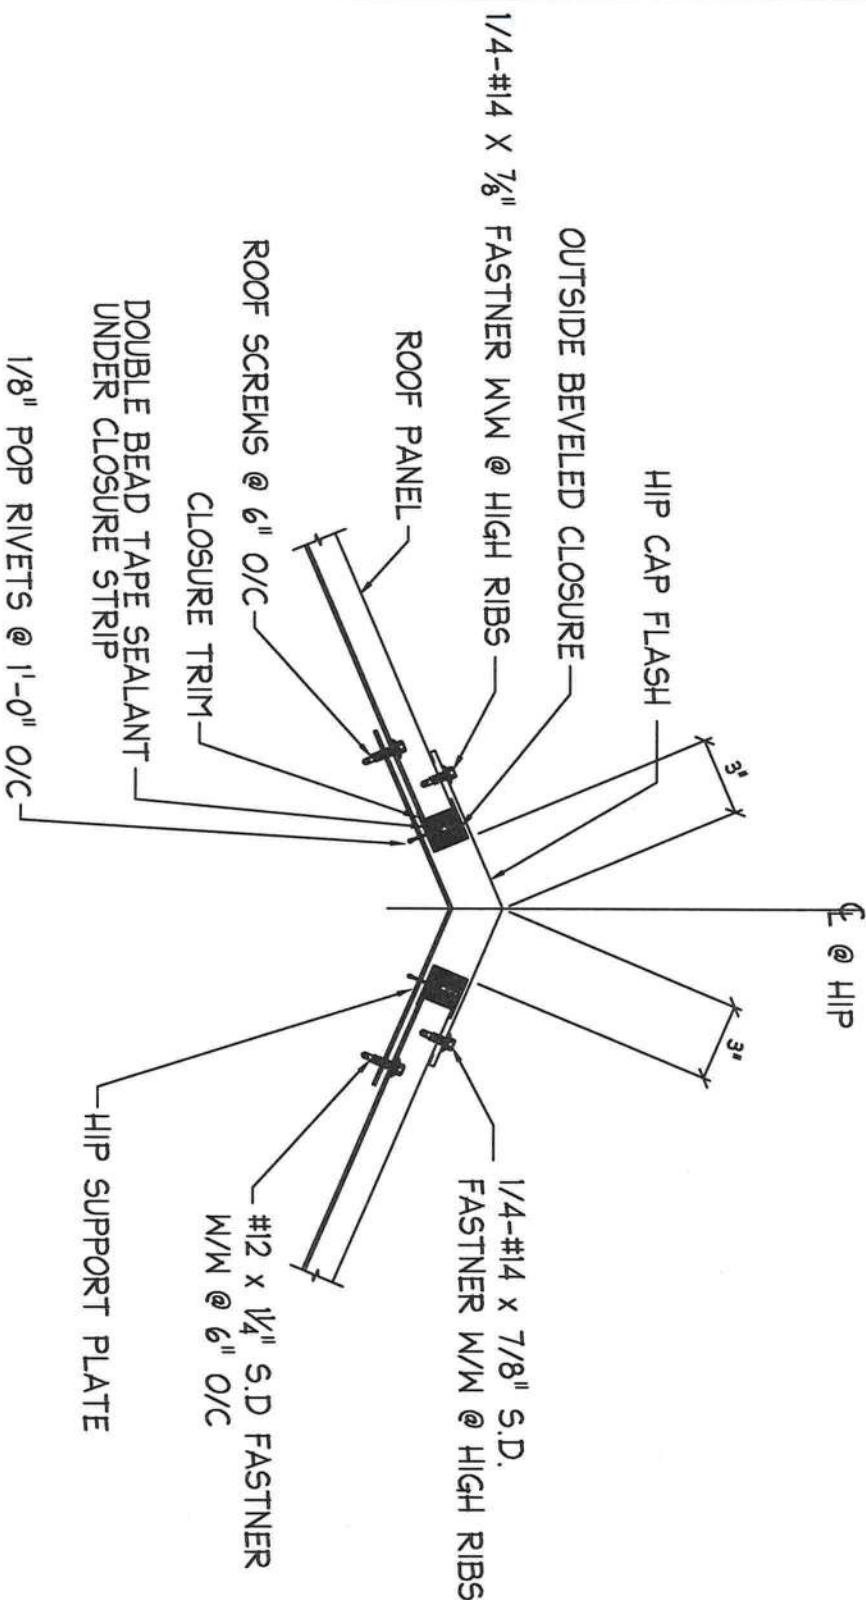

PURLINS NOT SHOWN FOR CLARITY.  
ATTACH HIP PLATE AT PURLINS USING  
#10 x 1" CARBON CONCEALOR S.D.

STANDARD PLAN @ STANDARD HIP DETAIL

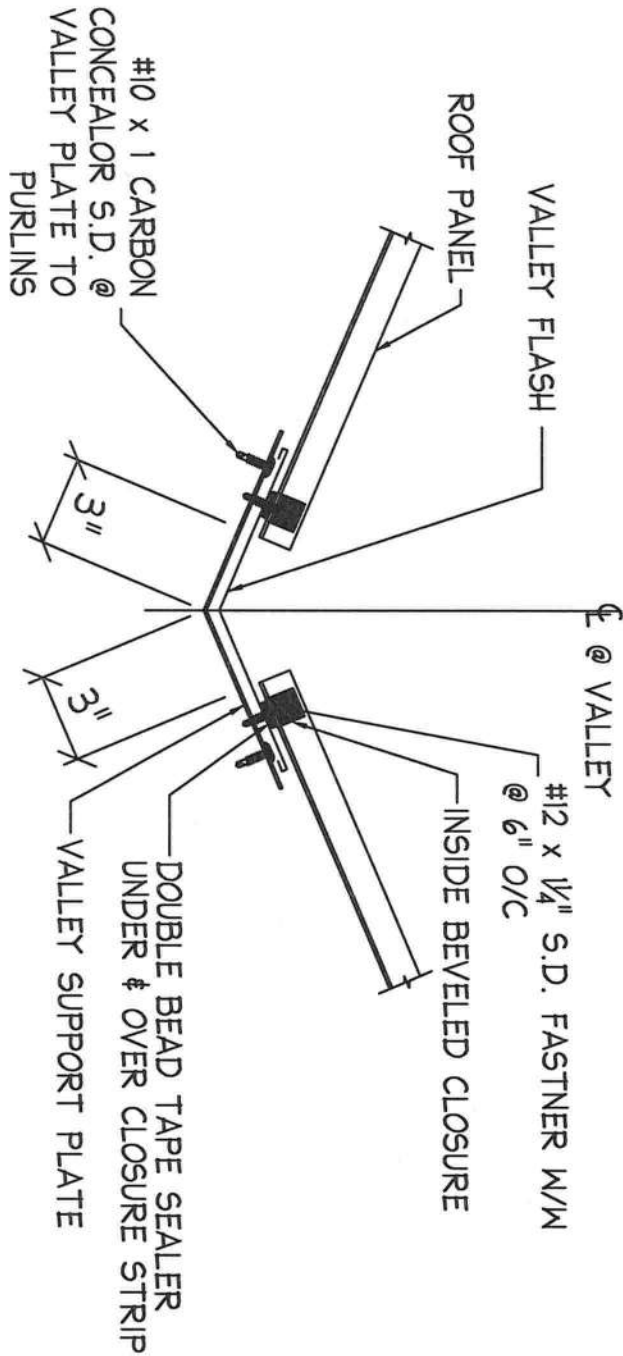





PURLINS NOT SHOWN FOR CLARITY.  
ATTACH VALLEY PLATE AT PURLINS USING  
#10 x 1" CARBON CONCEALOR S.D.

STANDARD PLAN @ STANDARD VALLEY DETAIL

12/3/16

| REVISIONS             |         |                           |         | KODIAK STEEL HOMES          |           |                  |         |
|-----------------------|---------|---------------------------|---------|-----------------------------|-----------|------------------|---------|
| NO.                   | DATE    | DESCRIPTION               | BY/CHKD | NO.                         | DATE      | DESCRIPTION      | BY/CHKD |
| 0                     | 3/24/06 | RELEASED FOR CONSTRUCTION | JM -    | 1                           | 5/02/06   | GENERAL REVISION | JF WMT  |
| STYLE:                |         |                           |         | Kodiak Steel Homes, Inc     |           |                  |         |
| DESCRIPTION:          |         |                           |         | 7301 Industry Drive         |           |                  |         |
| HIP & VALLEY DETAIL 3 |         |                           |         | North Little Rock, AR 72117 |           |                  |         |
| DRN. BY               | CK'D BY | DATE                      | SCALE   | CODE                        | SHEET NO. | REV.             |         |
| JM                    | WMT     | 3/06                      | N13     |                             |           | 1                |         |



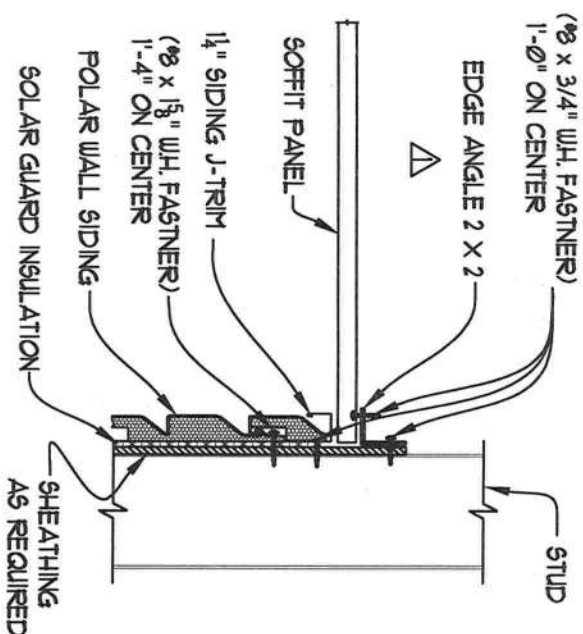
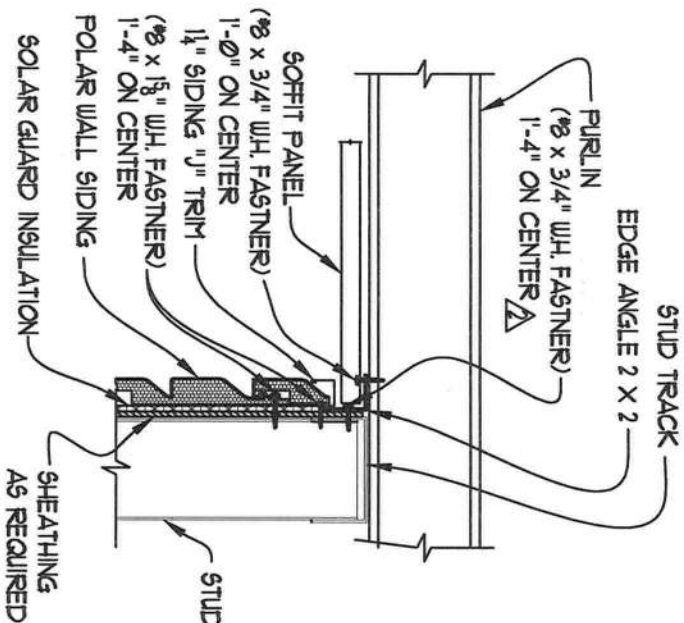
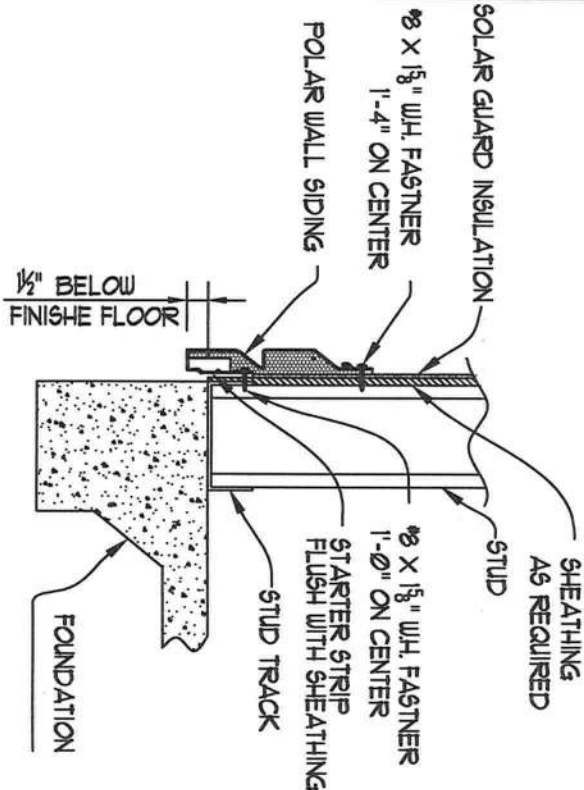
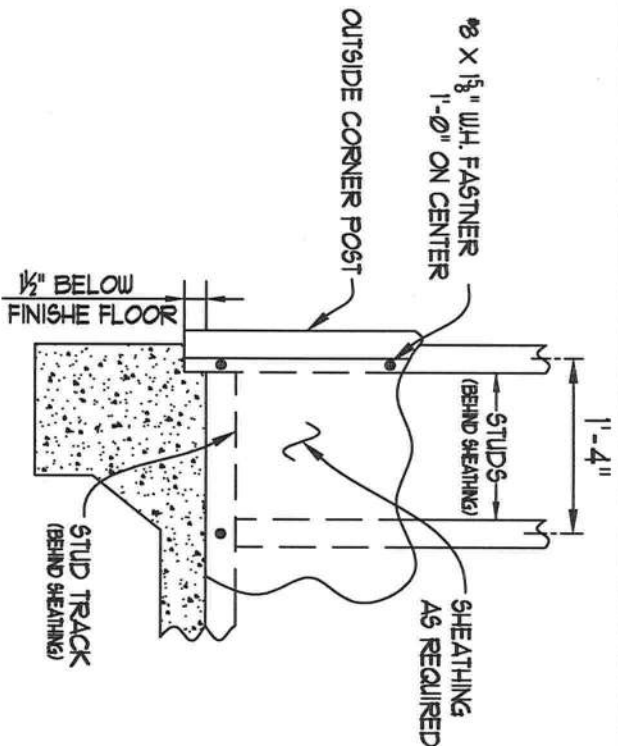


OUTSIDE CORNER POST & FOUNDATION

SIDING & FOUNDATION

STANDARD & ENDWALL SOFFIT

STANDARD & SIDEWALL SOFFIT

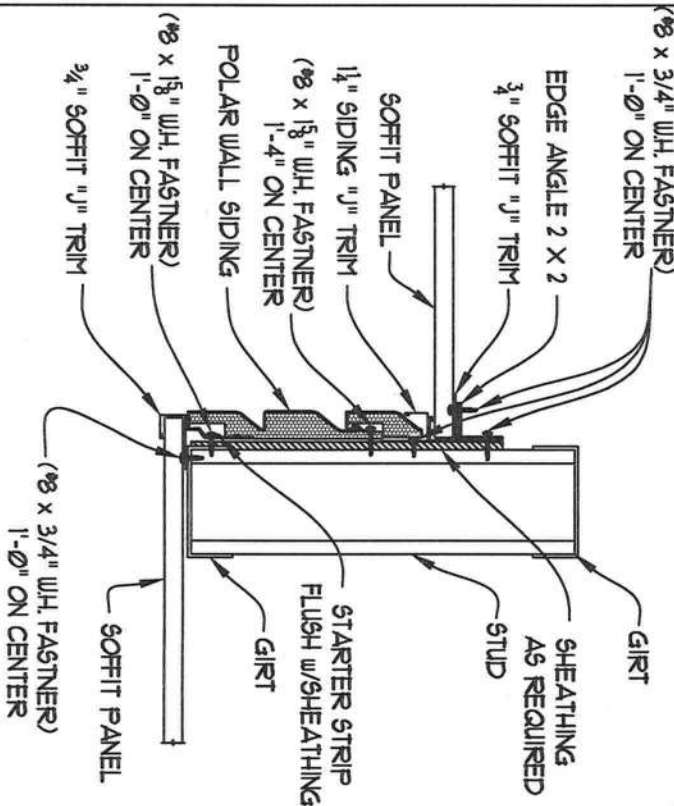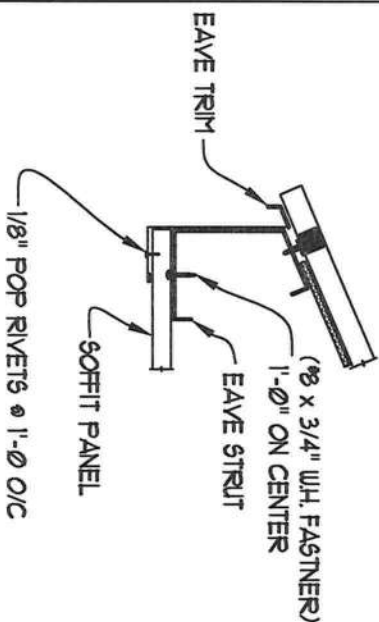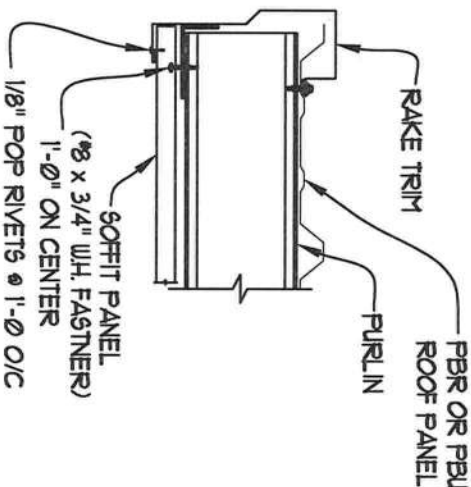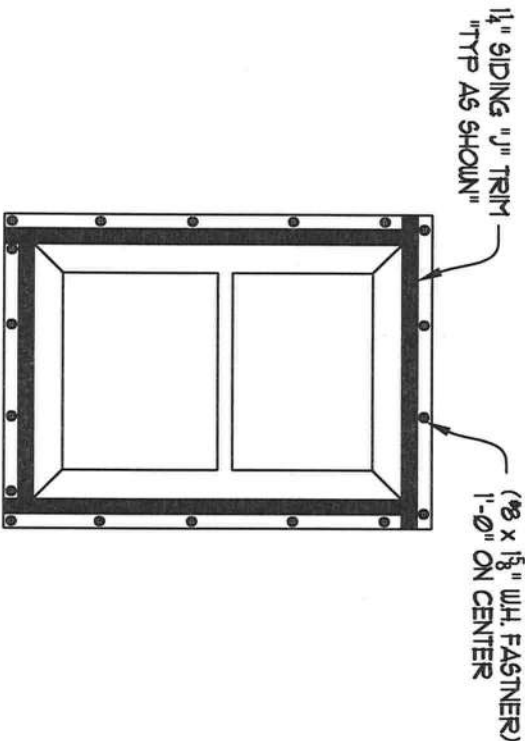


SIDING TRIM & WINDOWS

STANDARD SECTION & RAKE

STANDARD SECTION & EAVE

STANDARD SECTION & PORCH

NOTCH FOAM BACKING FOR PROPER FIT ON 3/4" J-TRIM

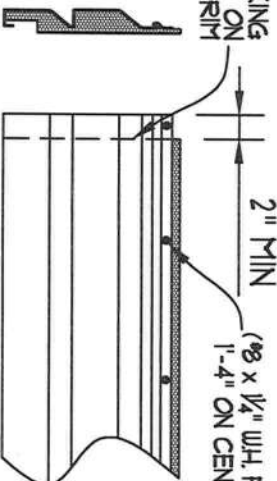

SIDING TO TRIM & WINDOWS

12/3/0

| REVISIONS |         |                                   |    | KODIAK STEEL HOMES |      |       |           |
|-----------|---------|-----------------------------------|----|--------------------|------|-------|-----------|
| NO.       | DATE    | DESCRIPTION                       | BY | CHKD               | DATE | SCALE | SHEET NO. |
| 0         | 5/01/06 | RELEASED FOR CONSTRUCTION         | BT | JU                 |      |       | 1         |
| 1         | 6/6/06  | REVISED 'J' TRIM & STANDARD       | BT | KH                 |      |       | 2         |
| 1         | 6/6/06  | ENDWALL & SIDEWALL SOFFIT DETAILS | BT | KH                 |      |       | 2         |
| 2         | 7/2/06  | GENERAL REVISION                  | BT | KH                 |      |       | 2         |

STYLE:

DRN. BY

DATE

SCALE

CODE

SHEET NO.

REV.

7/2/06

JU

05/06

NTS


2

KODIAK STEEL HOMES  
Kodiak Steel Homes, Inc  
7301 Industry Drive  
North Little Rock, AR 72117




BUTYL TAPE


Proper Butyl Tape application is critical to the weather tightness of a home. Butyl Tape should not be stretched when installed. Apply only to clean, dry surfaces. Keep only enough butyl tape on the roof that can be installed in a day. Store remaining butyl tape in a cool dry place. After butyl tape has been applied, keep protective paper in place until panel is ready to be installed.

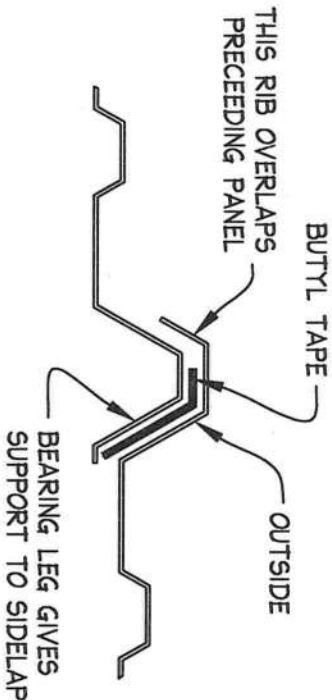

|  |                                                     |
|--|-----------------------------------------------------|
|  | (#12 X 1-1/4" DP2 SCREW WW)                         |
|  | (1/4-14 X 7/8" DPI LAP SCREW WW)<br>1'-0" ON CENTER |
|  | 3/8" POP RIVET                                      |




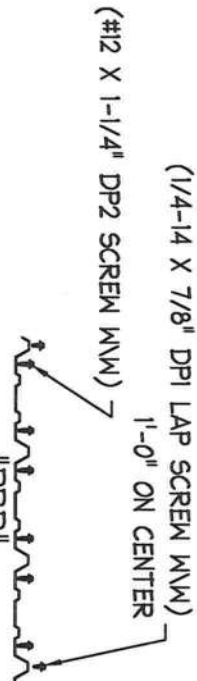


ROOF PANEL FASTENER SPACING  
EAVE STRUT, ROOF PANEL, RIDGE PURLIN


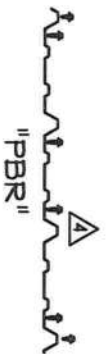


ROOF PANEL FASTENER SPACING  
INTERMEDIATE PURLINS

UL 90 Roofs with UL 90 up lift rating, require fasteners at each end at all purlins and eave strut locations

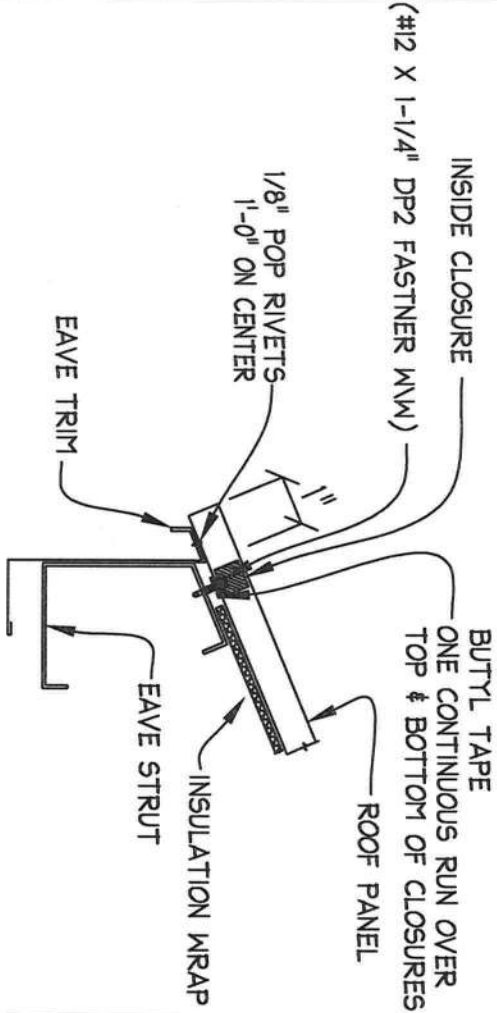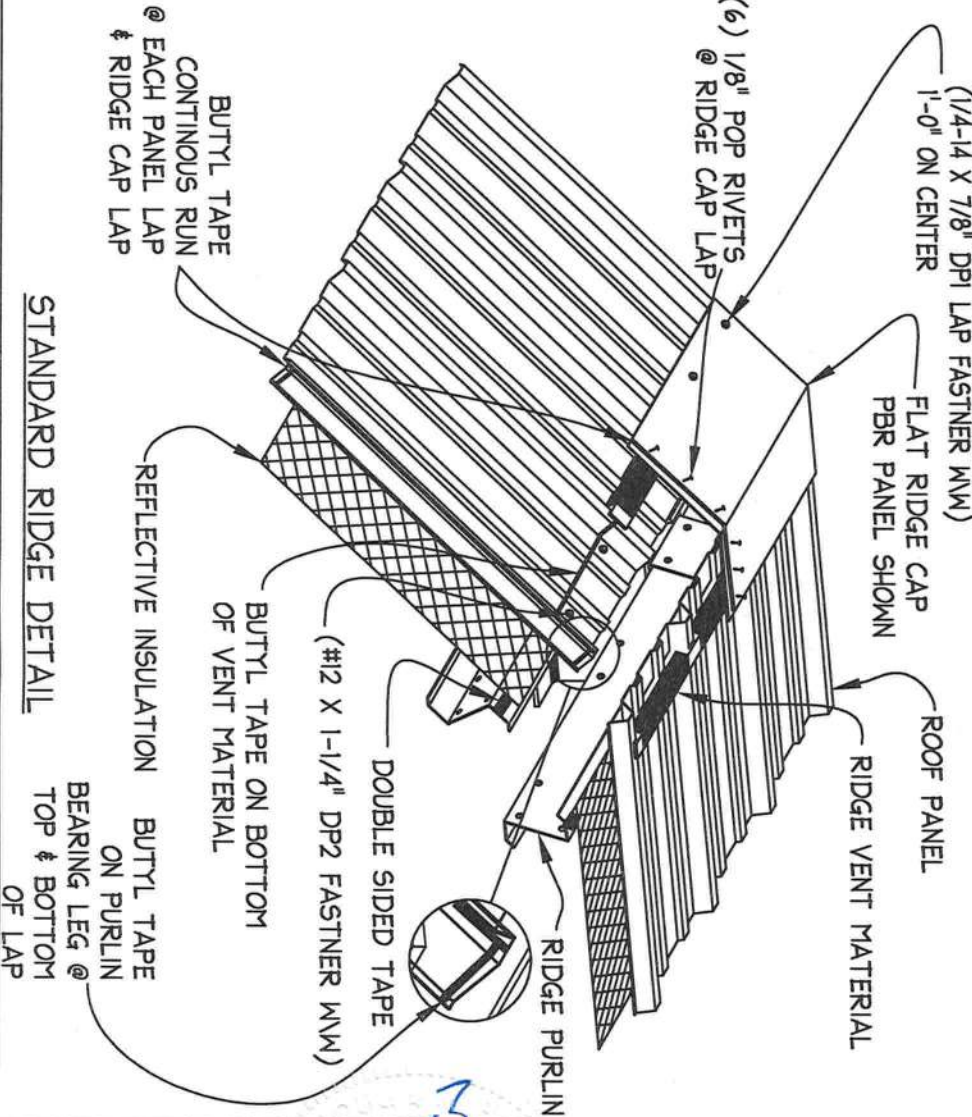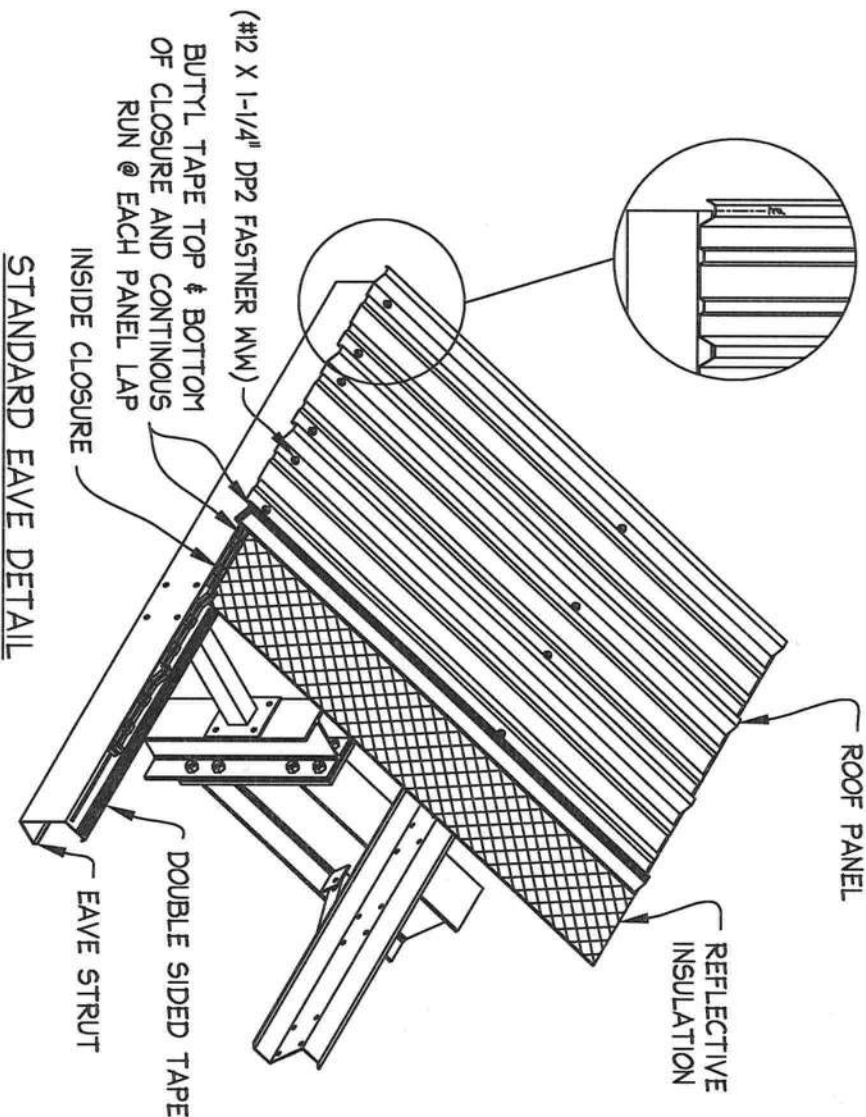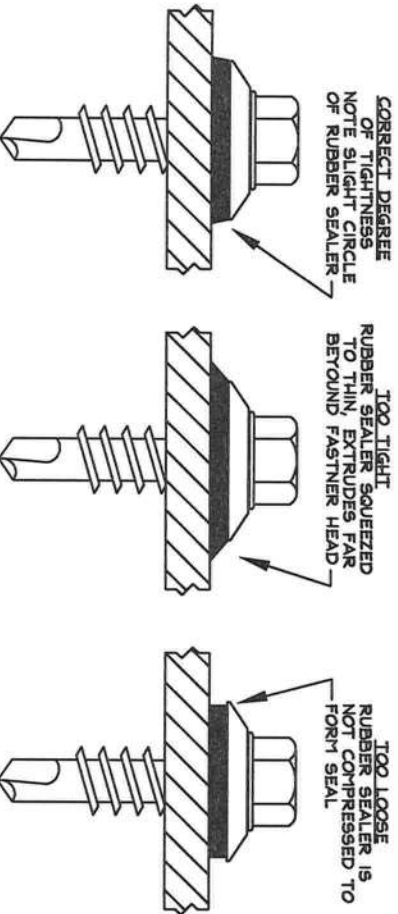


STANDARD SECTION @ EAVE

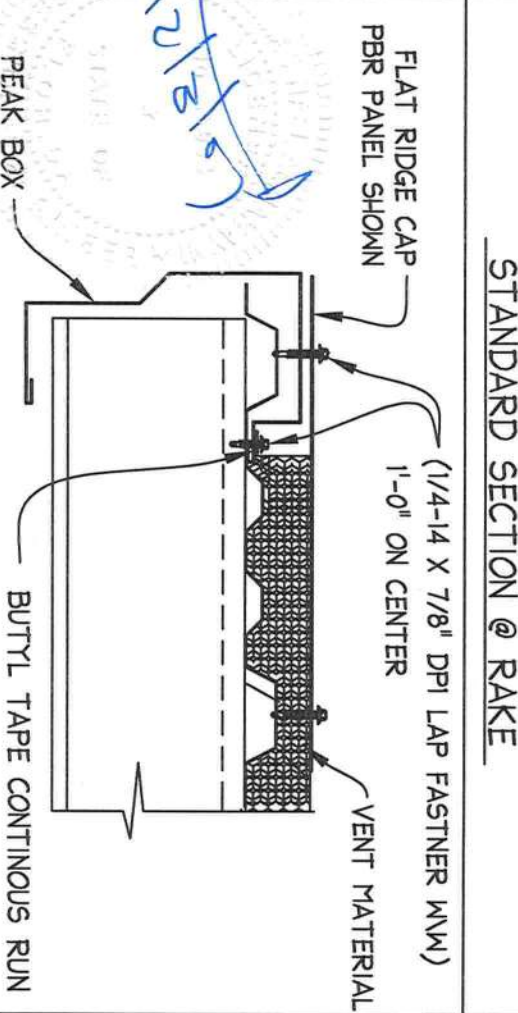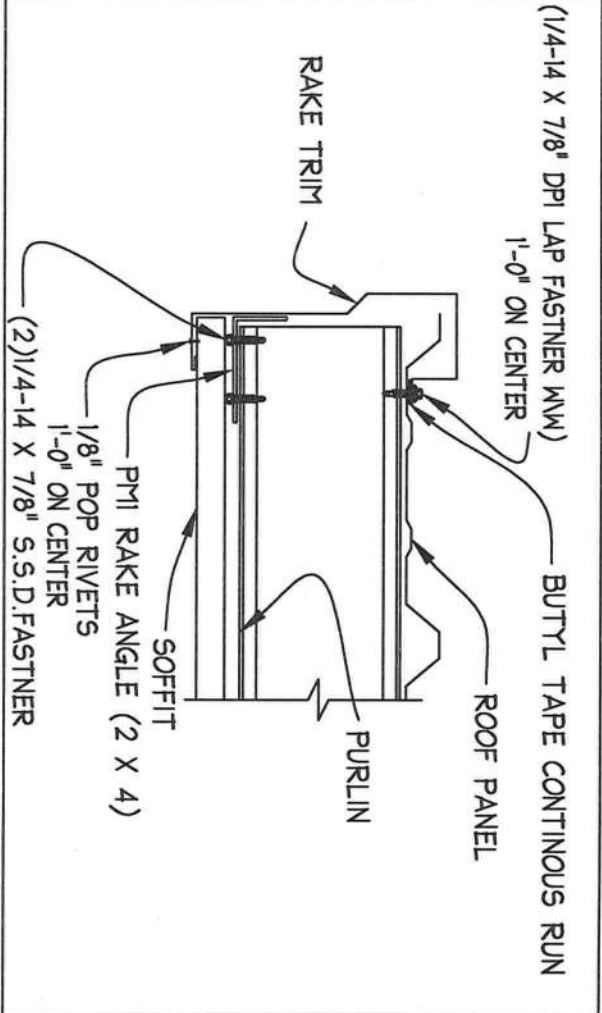


| REVISIONS |        |                                             |     |      |      |             |    |      |      |
|-----------|--------|---------------------------------------------|-----|------|------|-------------|----|------|------|
| NO.       | DATE   | DESCRIPTION                                 | BY  | CHKD | DATE | DESCRIPTION | BY | CHKD | DATE |
| 1         | 5/1/06 | RELEASED FOR CONSTRUCTION                   | WPC | JM   |      |             |    |      |      |
| 2         | 5/1/06 | ADDED POP RIVET TO                          | WPC | KSM  |      |             |    |      |      |
| 3         | 5/1/06 | STANDARD SECTION @ RAKE                     | WPC | KSM  |      |             |    |      |      |
| 4         | 5/1/06 | GENERAL REVISION (CONNECTED SHELLING)       | WPC | KSM  |      |             |    |      |      |
| 5         | 5/1/06 | REMOVED FOR TRIM PANELS ONLY                | WPC | WPC  |      |             |    |      |      |
| 6         | 5/1/06 | REMOVED FASTER BRACKS & INTERMEDIATE PURLIN | WPC | WPC  |      |             |    |      |      |

|                                           |  |  |  |  |  |  |  |  |  |
|-------------------------------------------|--|--|--|--|--|--|--|--|--|
| KODIAK STEEL HOMES                        |  |  |  |  |  |  |  |  |  |
| Kodiak Steel Homes, Inc                   |  |  |  |  |  |  |  |  |  |
| 7301 Industry Drive                       |  |  |  |  |  |  |  |  |  |
| North Little Rock, AR 72117               |  |  |  |  |  |  |  |  |  |
| STANDARD ROOF & TRIM DETAIL 6 - PBR PANEL |  |  |  |  |  |  |  |  |  |
| STYLE:                                    |  |  |  |  |  |  |  |  |  |
| DRN. BY                                   |  |  |  |  |  |  |  |  |  |
| CHKD BY                                   |  |  |  |  |  |  |  |  |  |
| DATE                                      |  |  |  |  |  |  |  |  |  |
| SCALE                                     |  |  |  |  |  |  |  |  |  |
| CODE                                      |  |  |  |  |  |  |  |  |  |
| SHEET NO.                                 |  |  |  |  |  |  |  |  |  |
| REV. #                                    |  |  |  |  |  |  |  |  |  |




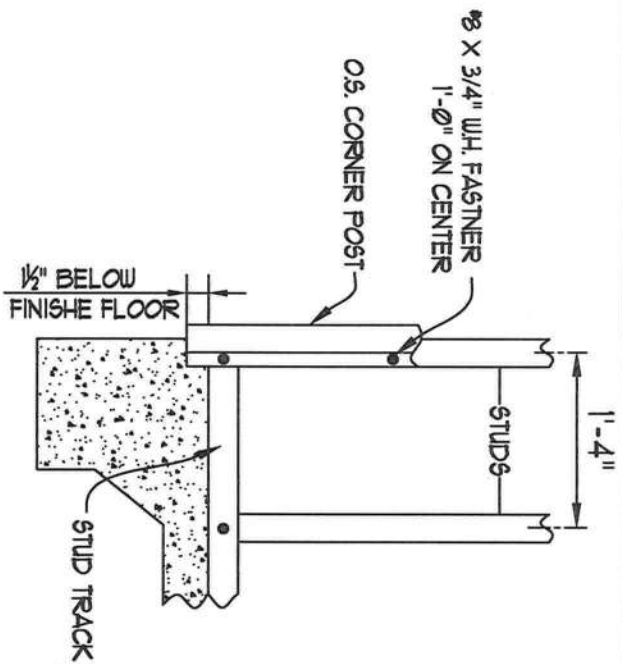


0.5. CORNER POST • FOUNDATION

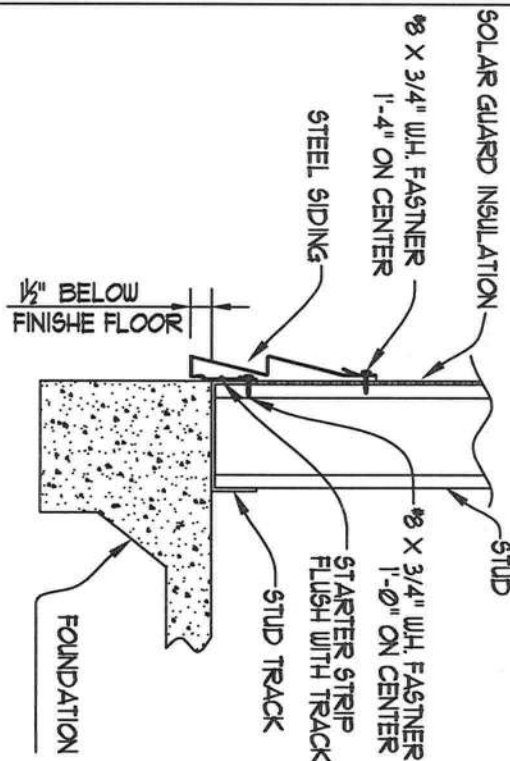


SIDING • FOUNDATION

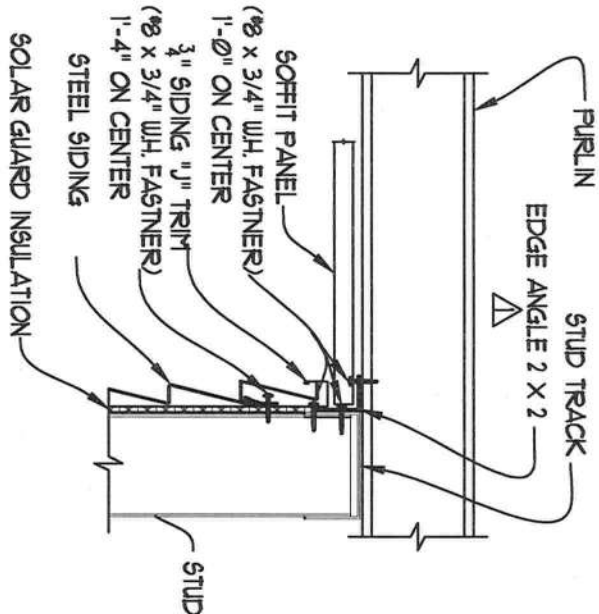

STANDARD • ENDWALL SOFFIT

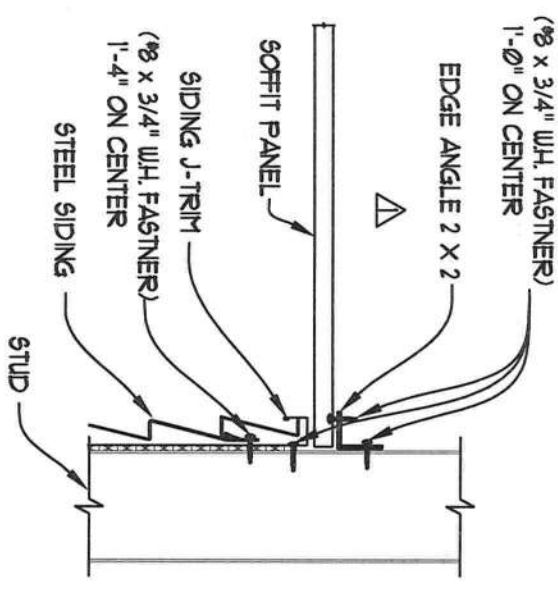


STANDARD • SIDEWALL SOFFIT

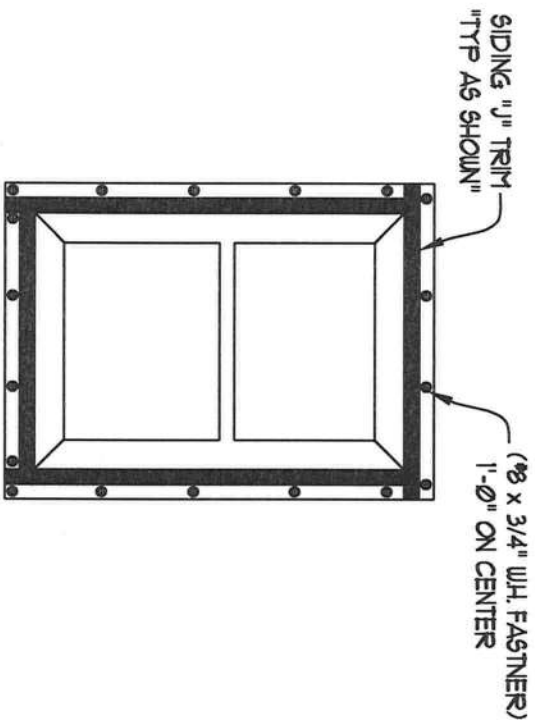


NOTE: "J" TRIM NOT NEEDED WITH WINDOWS THAT COME WITH TRIM FINIS.


SIDING TRIM • WINDOWS

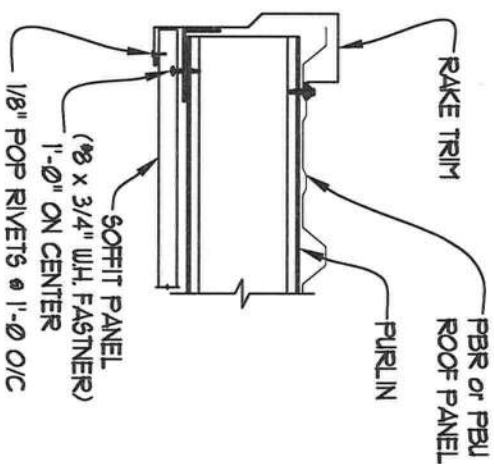

STANDARD SECTION • RAKE

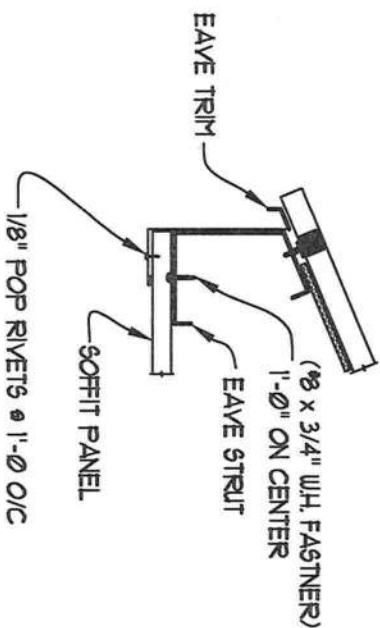

STANDARD SECTION • EAVE

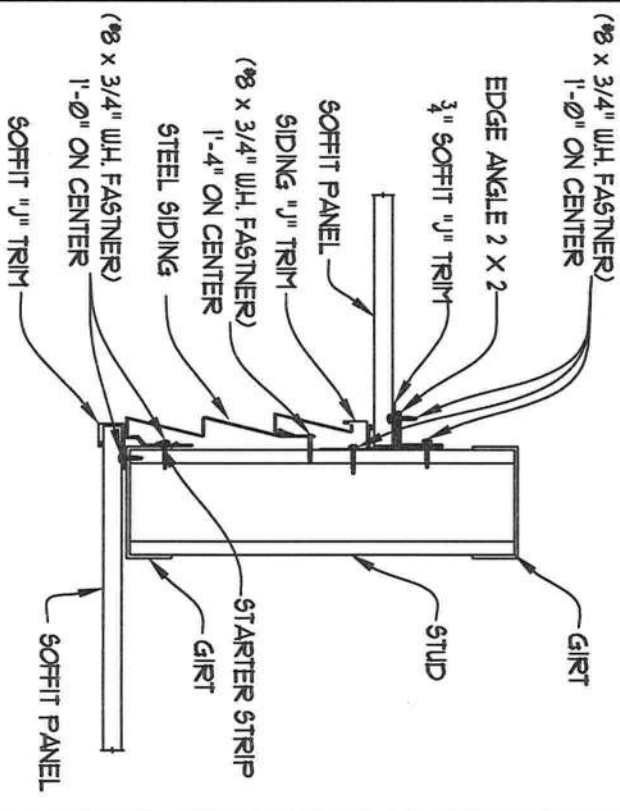


STANDARD SECTION • PORCH

NOT TO SCALE

| REVISIONS |        |                                   |    | KODIAK STEEL HOMES |      |       |           |
|-----------|--------|-----------------------------------|----|--------------------|------|-------|-----------|
| NO.       | DATE   | DESCRIPTION                       | BY | CHKD               | DATE | SCALE | SHEET NO. |
| 1         | 6/6/06 | RELEASED FOR CONSTRUCTION         | W  | JU                 |      |       | 1         |
| 2         | 6/6/06 | REVISED "J" TRIM • STANDARD       | W  | JU                 |      |       | 1         |
| 3         | 6/6/06 | ENDWALL & SIDEWALL SOFFIT DETAILS | W  | JU                 |      |       | 1         |

KODIAK STEEL HOMES  
Kodiak Steel Homes, Inc  
7301 Industry Drive  
North Little Rock, AR 72117



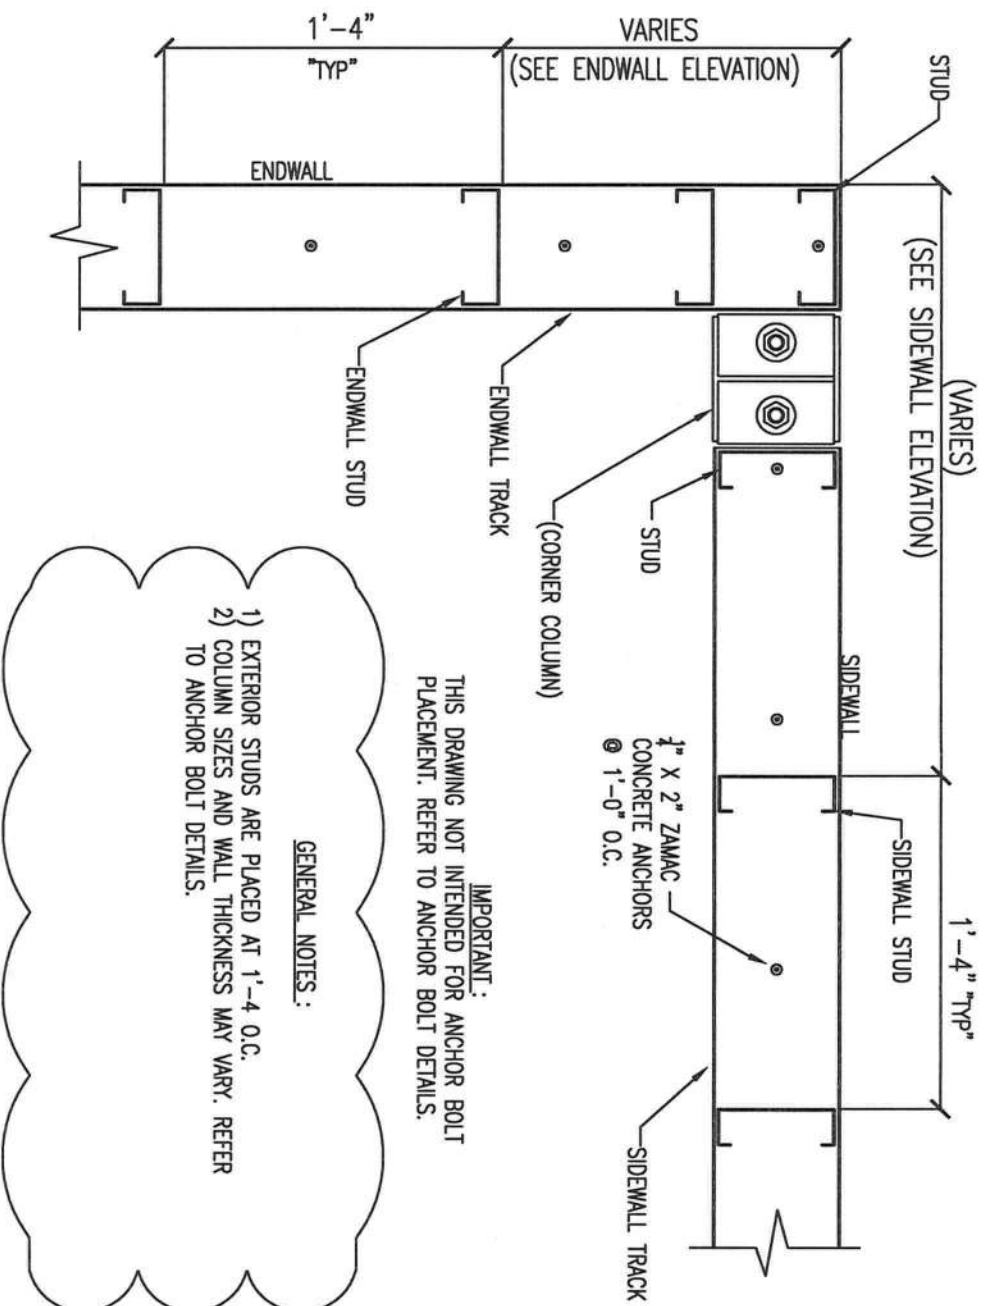


IMPORTANT:  
THIS DRAWING NOT INTENDED FOR ANCHOR BOLT  
PLACEMENT. REFER TO ANCHOR BOLT DETAILS.

GENERAL NOTES:

- 1) EXTERIOR STUDS ARE PLACED AT 1'-4" O.C.
- 2) COLUMN SIZES AND WALL THICKNESS MAY VARY. REFER TO ANCHOR BOLT DETAILS.

STANDARD STUD PLACEMENT AT HOT ROLLED MATERIAL CORNERS

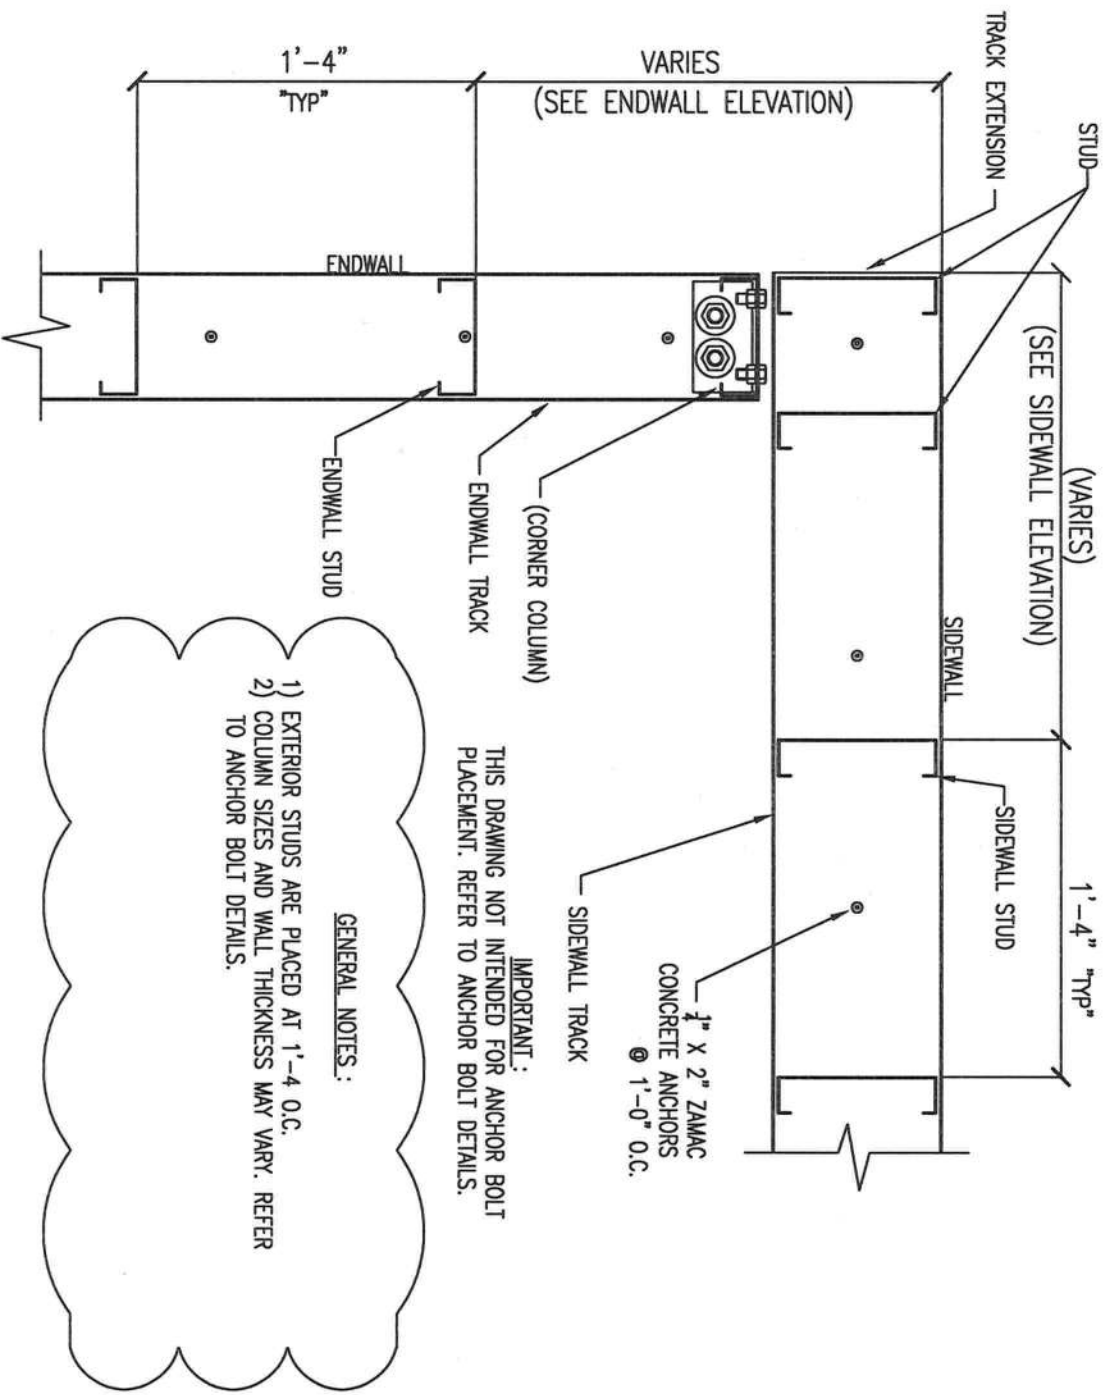

IMPORTANT:  
THIS DRAWING NOT INTENDED FOR ANCHOR BOLT  
PLACEMENT. REFER TO ANCHOR BOLT DETAILS.





GENERAL NOTES:

- 1) EXTERIOR STUDS ARE PLACED AT 1'-4" O.C.
- 2) COLUMN SIZES AND WALL THICKNESS MAY VARY. REFER TO ANCHOR BOLT DETAILS.

STANDARD STUD PLACEMENT AT GAUGE MATERIAL CORNERS

| REVISIONS                                         |          |                              |           | KODIAK STEEL HOMES                                                            |                              |           |          |
|---------------------------------------------------|----------|------------------------------|-----------|-------------------------------------------------------------------------------|------------------------------|-----------|----------|
| NO.                                               | DATE     | DESCRIPTION                  | BY (CK'D) | DATE                                                                          | DESCRIPTION                  | BY (CK'D) | DATE     |
| 1                                                 | 11/29/05 | ADDED STUD PLACEMENT DETAILS | JW        | 11/29/05                                                                      | ADDED STUD PLACEMENT DETAILS | JW        | 11/29/05 |
| 2                                                 | 5/02/06  | GENERAL REVISION             | JF        | 5/02/06                                                                       | GENERAL REVISION             | JF        | 5/02/06  |
| DESCRIPTION: 67 STANDARD STUD PLACEMENT • CORNERS |          |                              |           | Kodiak Steel Homes, Inc<br>7301 Industry Drive<br>North Little Rock, AR 72117 |                              |           |          |
| STYLE:                                            |          |                              |           | SIZE:                                                                         |                              |           |          |
| DRN. BY                                           | CK'D BY  | DATE                         | SCALE     | CODE                                                                          | SHEET NO.                    | REV. #    |          |
| JW                                                | WHS      | 04/03                        | NBS       |                                                                               |                              | 2         |          |



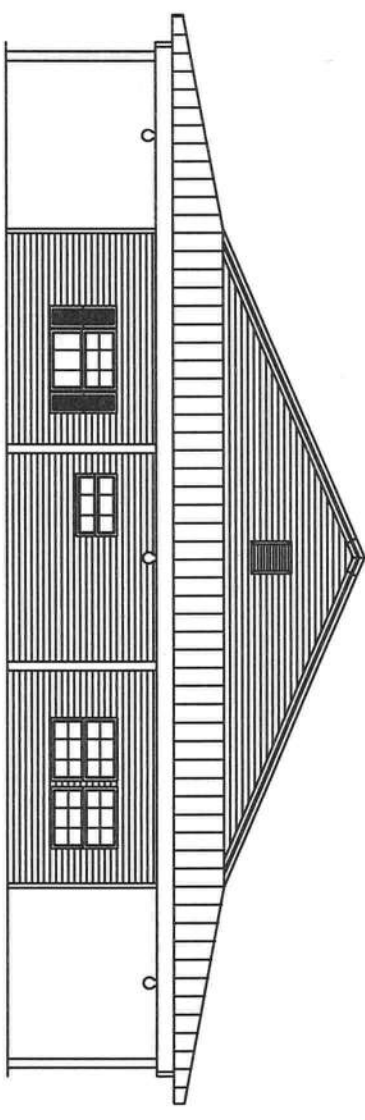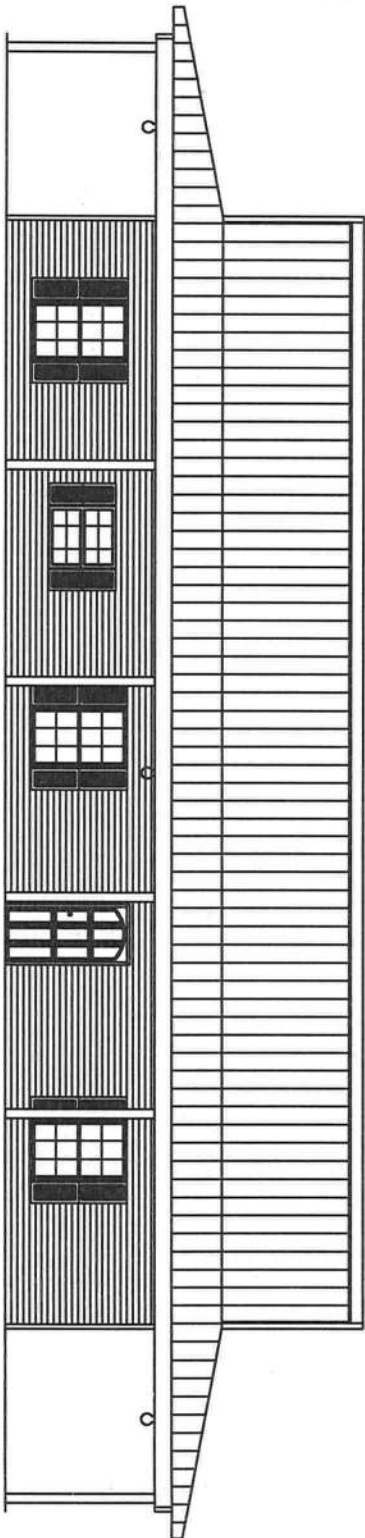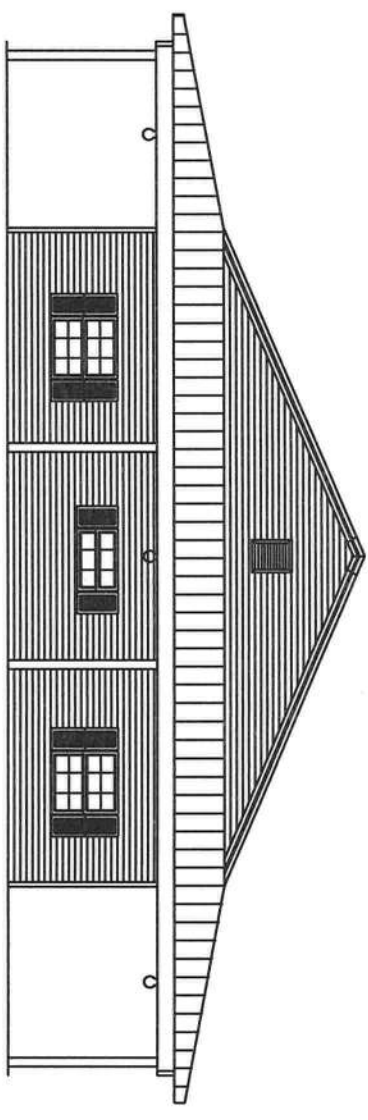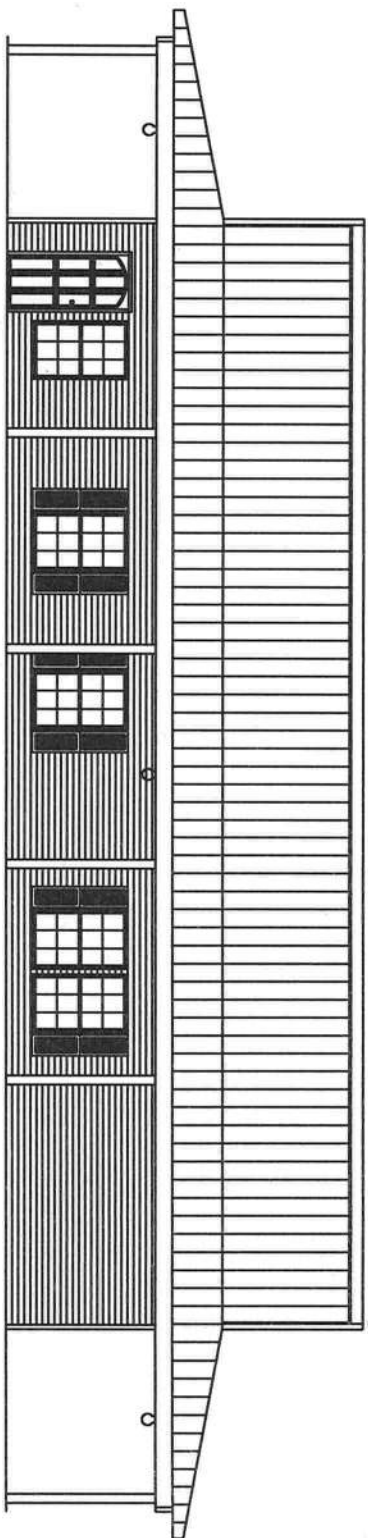

FRONT SIDEWALL ELEVATION

LEFT ENDWALL ELEVATION

### BACK SIDEWALL ELEVATION


RIGHT ENDWALL ELEVATION

FILE COPY

FILE COPY

[illegible]




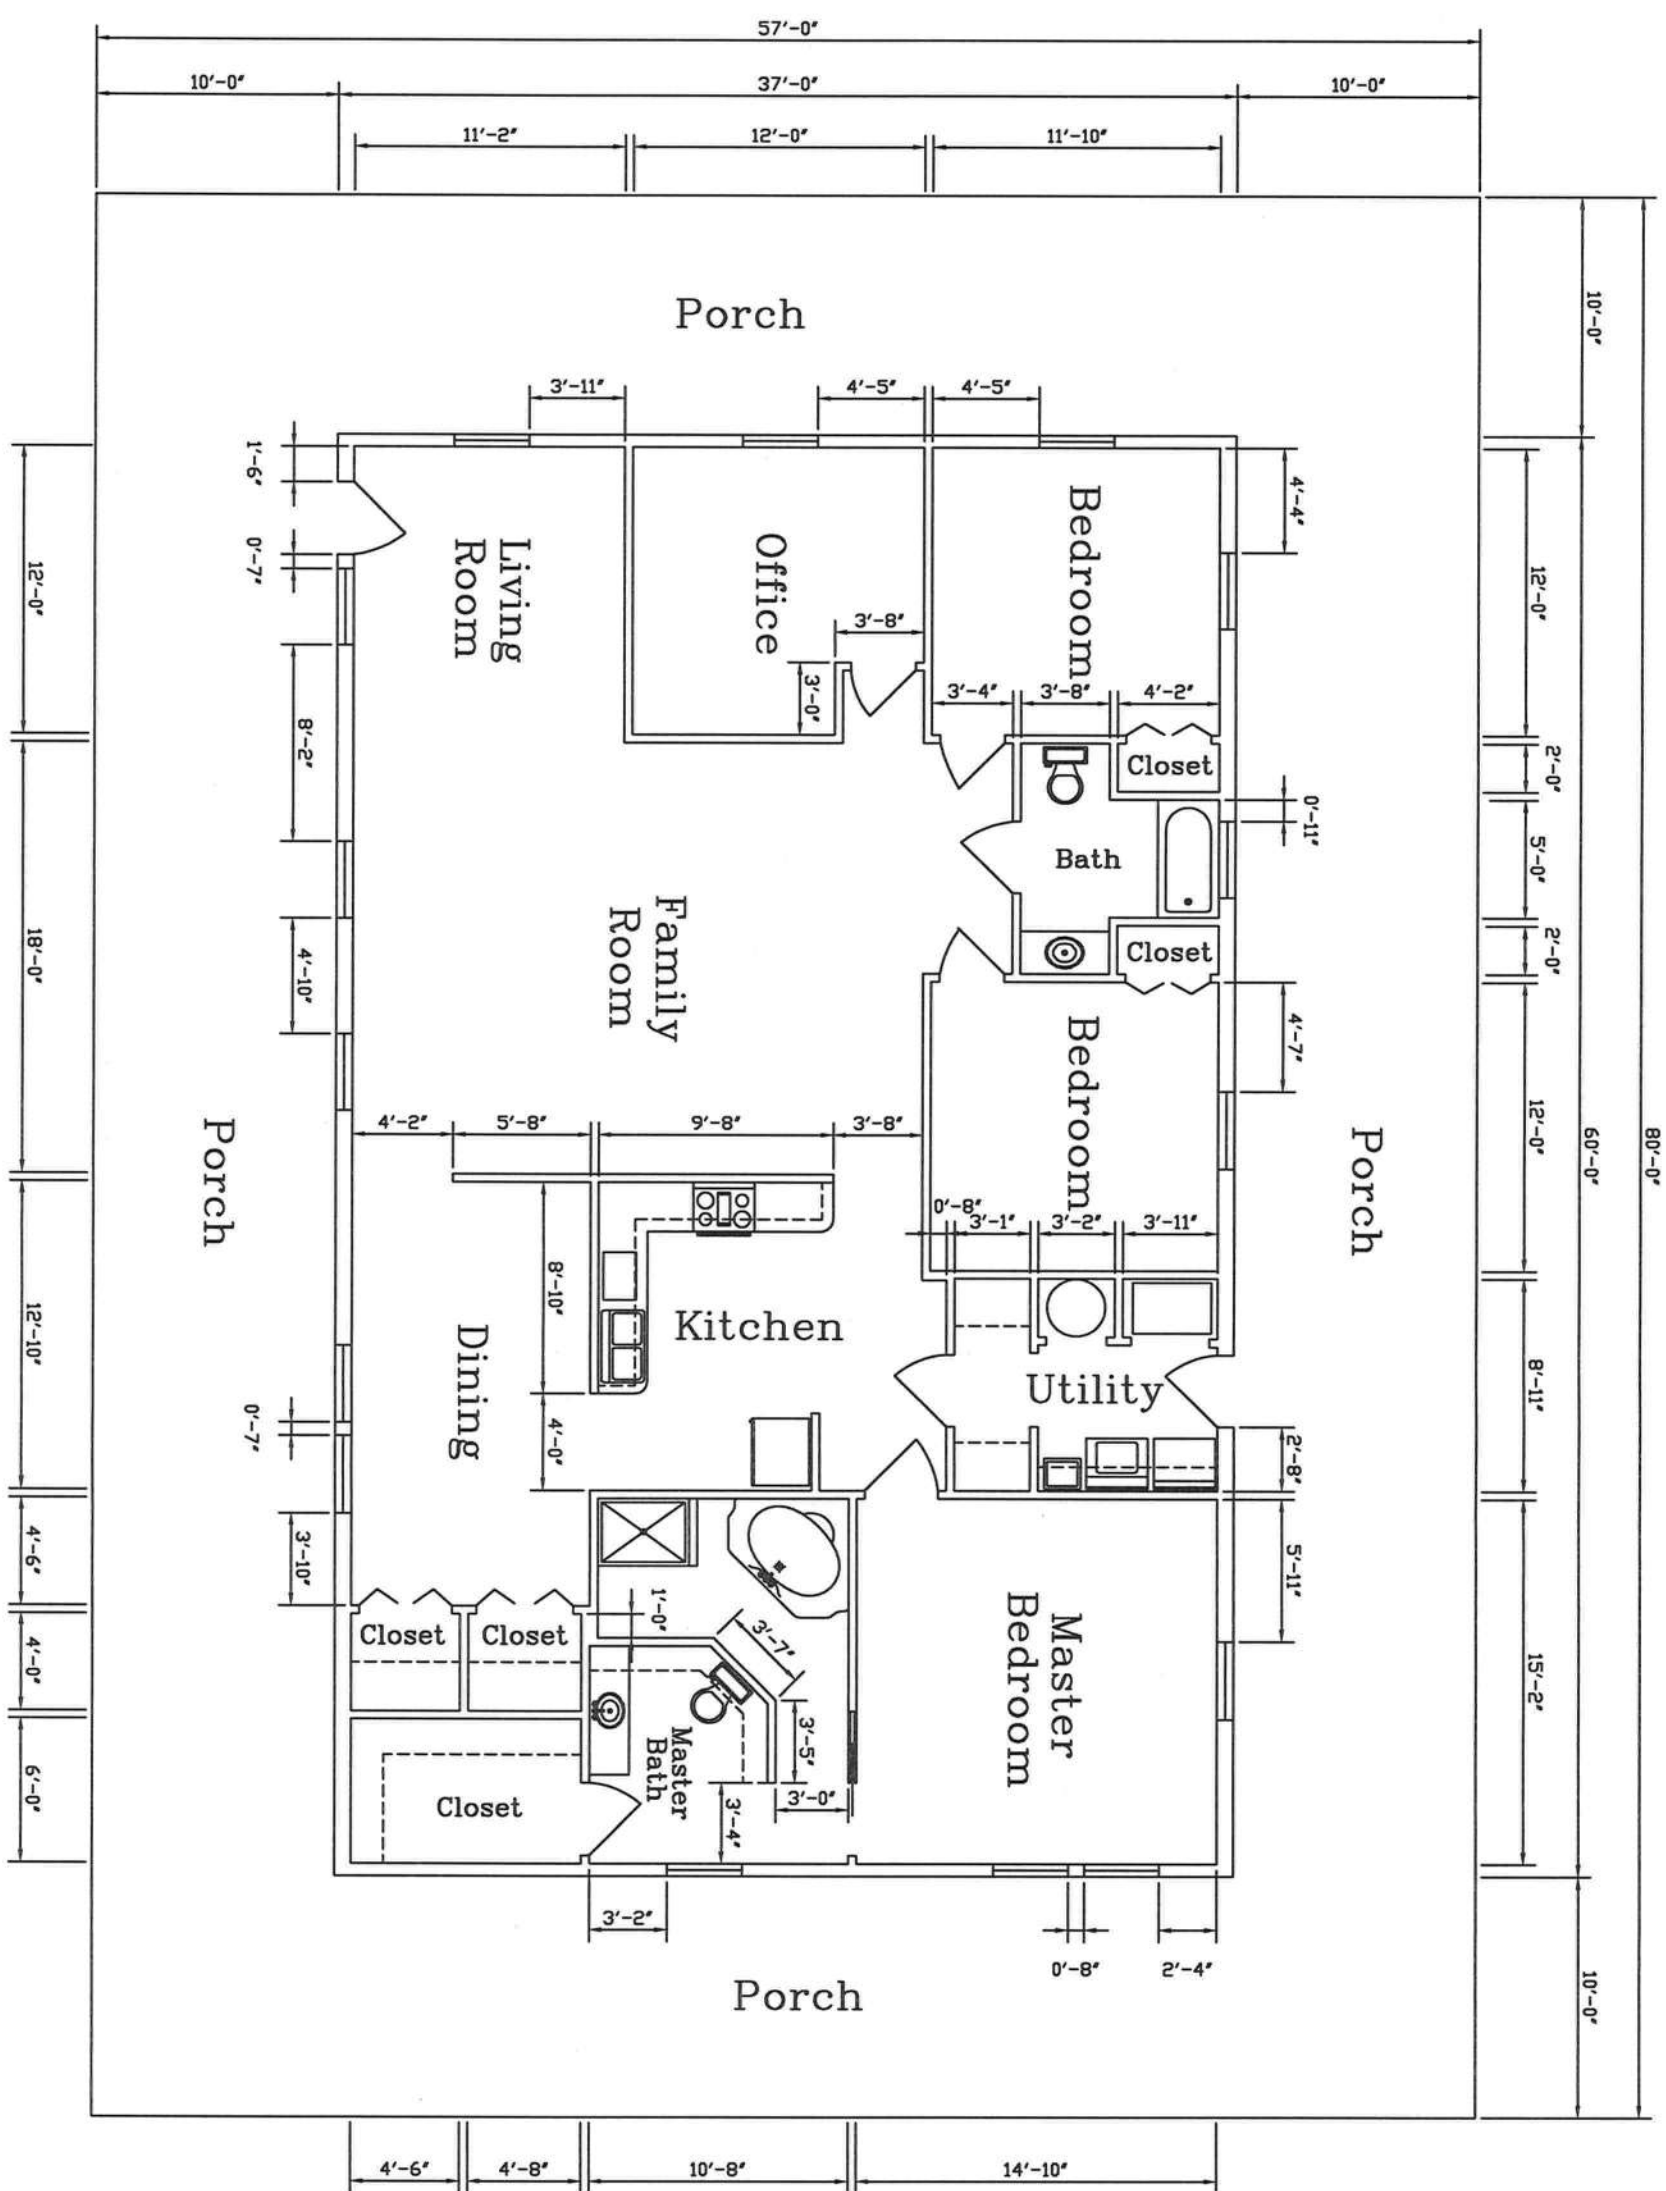

DISCLAIMER:  
THIS FLOOR PLAN IS FOR REFERENCE ONLY.  
LOCAL BUILDING CODES AND REGULATIONS  
MAY CONFLICT.

| REVISIONS        |        |             |       |         |  <b>KODIAK STEEL HOMES</b><br>Kodiak Steel Homes, Inc<br>7301 Industry Drive<br>North Little Rock, AR 72117 |       |  |  |  |
|------------------|--------|-------------|-------|---------|---|-------|--|--|--|
| NO.              | DATE   | DESCRIPTION | BY    | CHECKED |   |       |  |  |  |
|                  |        |             |       |         |   |       |  |  |  |
|                  |        |             |       |         |   |       |  |  |  |
| DESCRIPTION:     |        |             |       |         | FLOOR PLAN "B"   |       |  |  |  |
| STYLE: ALABAMA I |        |             |       |         |   |       |  |  |  |
| DRN. BY          | CKD BY | DATE        | SCALE | CODE    | SHEET NO.   | REV # |  |  |  |
| EAP              | HDS    | 04/03       | NIB   | AEB     | A2   | 0     |  |  |  |





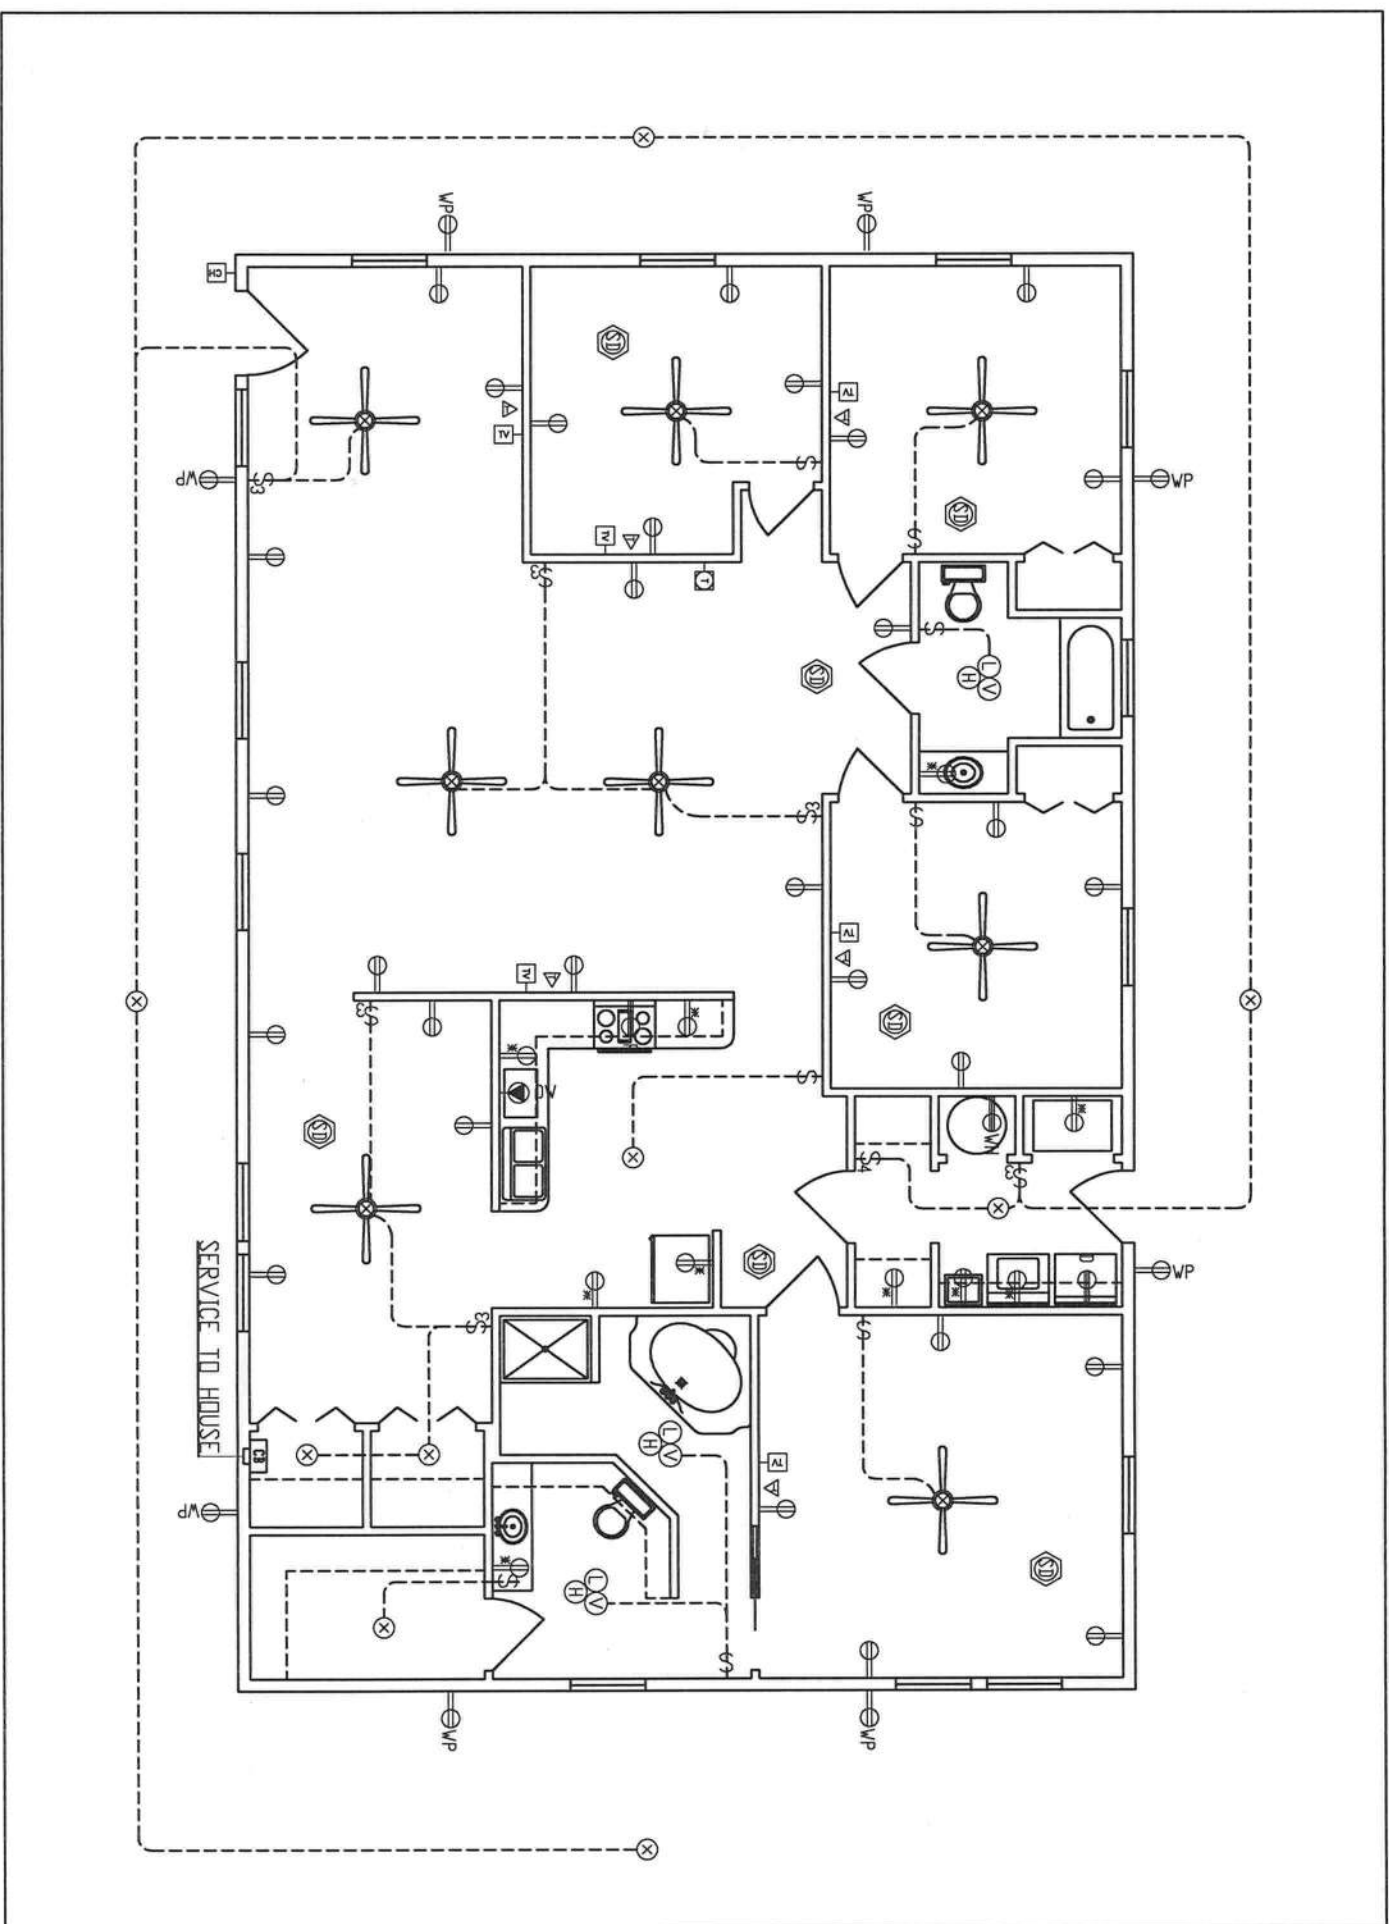

| ELECTRICAL SERVICE                                                                    |                                  |       |
|---------------------------------------------------------------------------------------|----------------------------------|-------|
| LEGEND                                                                                | DESCRIPTION                      | NOTES |
| CB                                                                                    | CIRCUIT BREAKER PANEL            |       |
|  | WIRELESS SMOKE DETECTOR          |       |
| SW                                                                                    | STANDARD WALL SWITCH             |       |
| 3W                                                                                    | STANDARD 3 WAY WALL SWITCH       |       |
|  | STANDARD DUPLEX WALL OUTLET      |       |
|  | SPLIT WIRED DUPLEX WALL OUTLET   |       |
|  | STANDARD 220 VOLT WALL OUTLET    |       |
|  | GROUND FAULT CIRCUIT INTERRUPTER |       |
| MDR                                                                                   | MOTOR CIRCUIT                    |       |
| WH                                                                                    | WATER HEATER (220 VOLT)          |       |
|  | LIGHT - VENT                     |       |
| H                                                                                     | HEATER                           |       |
| VP                                                                                    | VEATHER PROOF DUPLEX OUTLET      |       |
| R                                                                                     | RANGE / DVEN (220 VOLT)          |       |
| D                                                                                     | CLOTHES DRYER (220 VOLT)         |       |
|  | CEILING MOUNTED LIGHT            |       |
|  | WALL MOUNTED EXTERIOR LIGHT      |       |
| DW                                                                                    | DISH WASHER                      |       |
| GD                                                                                    | GARBAGE DISPOSAL                 |       |
| TC                                                                                    | TRASH COMPACTOR                  |       |
|  | TELEPHONE JACK                   |       |
| TV                                                                                    | TELEVISION OUTLET                |       |
| CH                                                                                    | DOOR CHIME                       |       |
|  | DOOR CHIME TRANSISTOR            |       |

**DISCLAIMER:**  
THIS FLOOR PLAN IS FOR REFERENCE ONLY.  
LOCAL BUILDING CODES AND REGULATIONS  
MAY CONFLICT.

[illegible]

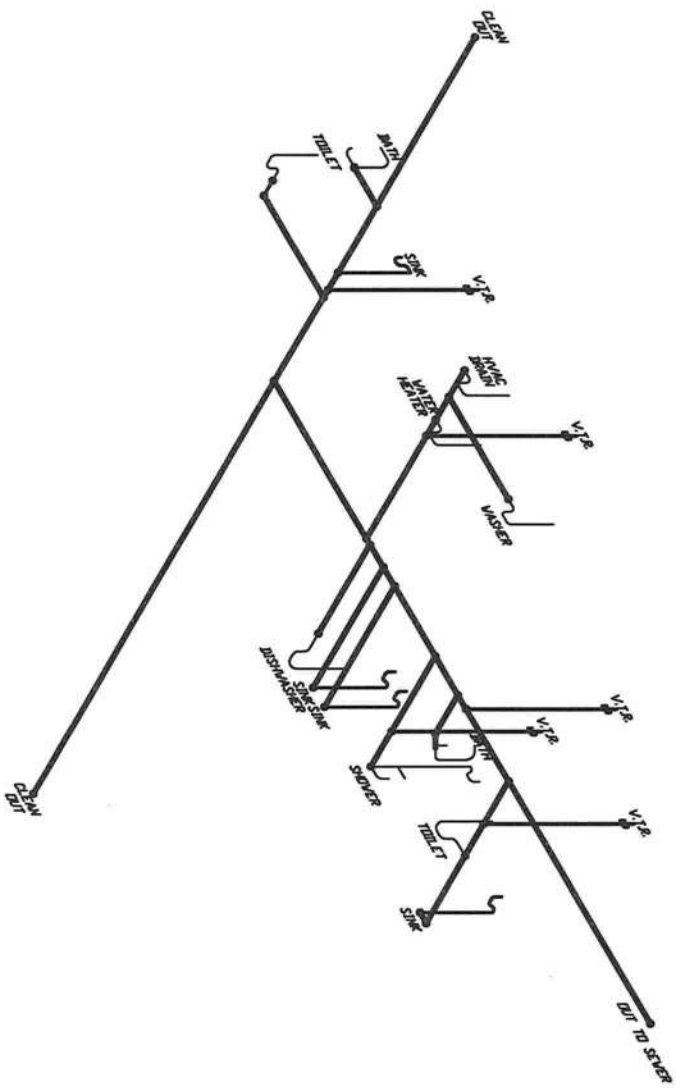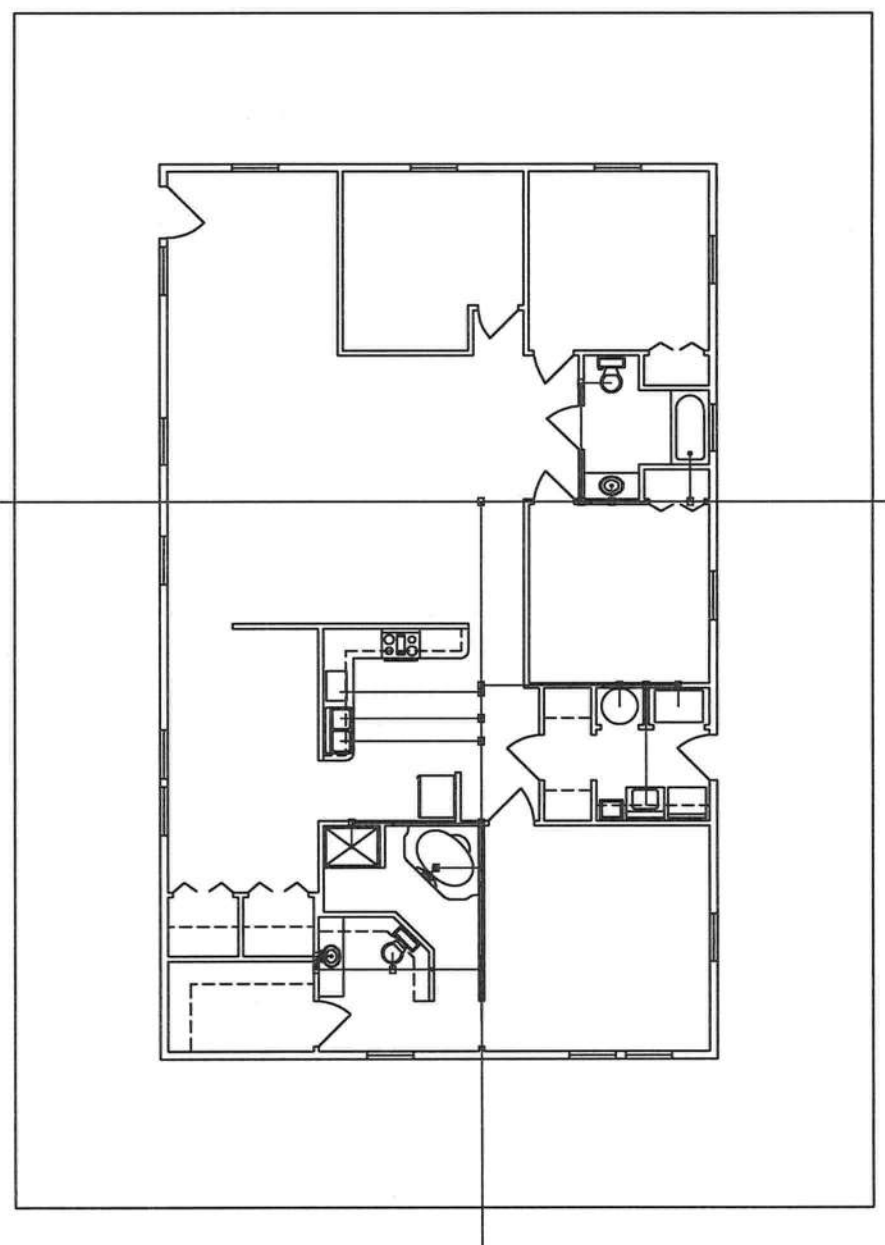


**INSULATED.**  
THIS FLOOR PLAN IS FOR BOUTIQUE ONLY.  
LOCAL BUILDING CODES AND REGULATIONS  
MAY VARY.

**NOTES:**

- 1) MAIN SEPTIC LINE OUT OF HOME IS 4" Ø.
- 2) ALL VENT PIPES ARE 3" AND 2"
- 3) ALL WATER CLOSET DRAINS ARE 3" Ø.
- 4) LAVATORY DRAINS ARE 2" Ø AT WALL.
- 5) BATH TUB DRAINS ARE 3" Ø.
- 6) AIR CONDITIONING DRAIN IS 1 1/2" Ø.

| REVISIONS |      |             |    |     |  |
|-----------|------|-------------|----|-----|--|
| NO.       | DATE | DESCRIPTION | BY | CKD |  |
|           |      |             |    |     |  |
|           |      |             |    |     |  |
|           |      |             |    |     |  |
|           |      |             |    |     |  |

 

**KODIAK  
STEEL  
HOMES**


Kodiak Steel Homes, Inc.  
7301 Industry Drive  
North Little Rock, AR 72117

| DESCRIPTION: SEWER PUMPING PLAN "B" |        |       |       |      |           |       |  |  |  |
|-------------------------------------|--------|-------|-------|------|-----------|-------|--|--|--|
| STYLE: ALGABTA I                    |        |       |       |      |           |       |  |  |  |
| DRAWN BY                            | CAD BY | DATE  | SCALE | CODE | SHEET NO. | REV # |  |  |  |
| EAP                                 | HDS    | 04/03 | N/D   | AEB  | A4        | 0     |  |  |  |
| SIZE: 31'-0" X 60'-0"               |        |       |       |      |           |       |  |  |  |





# HEAT AND AIR CONDITIONING DUCT PLAN

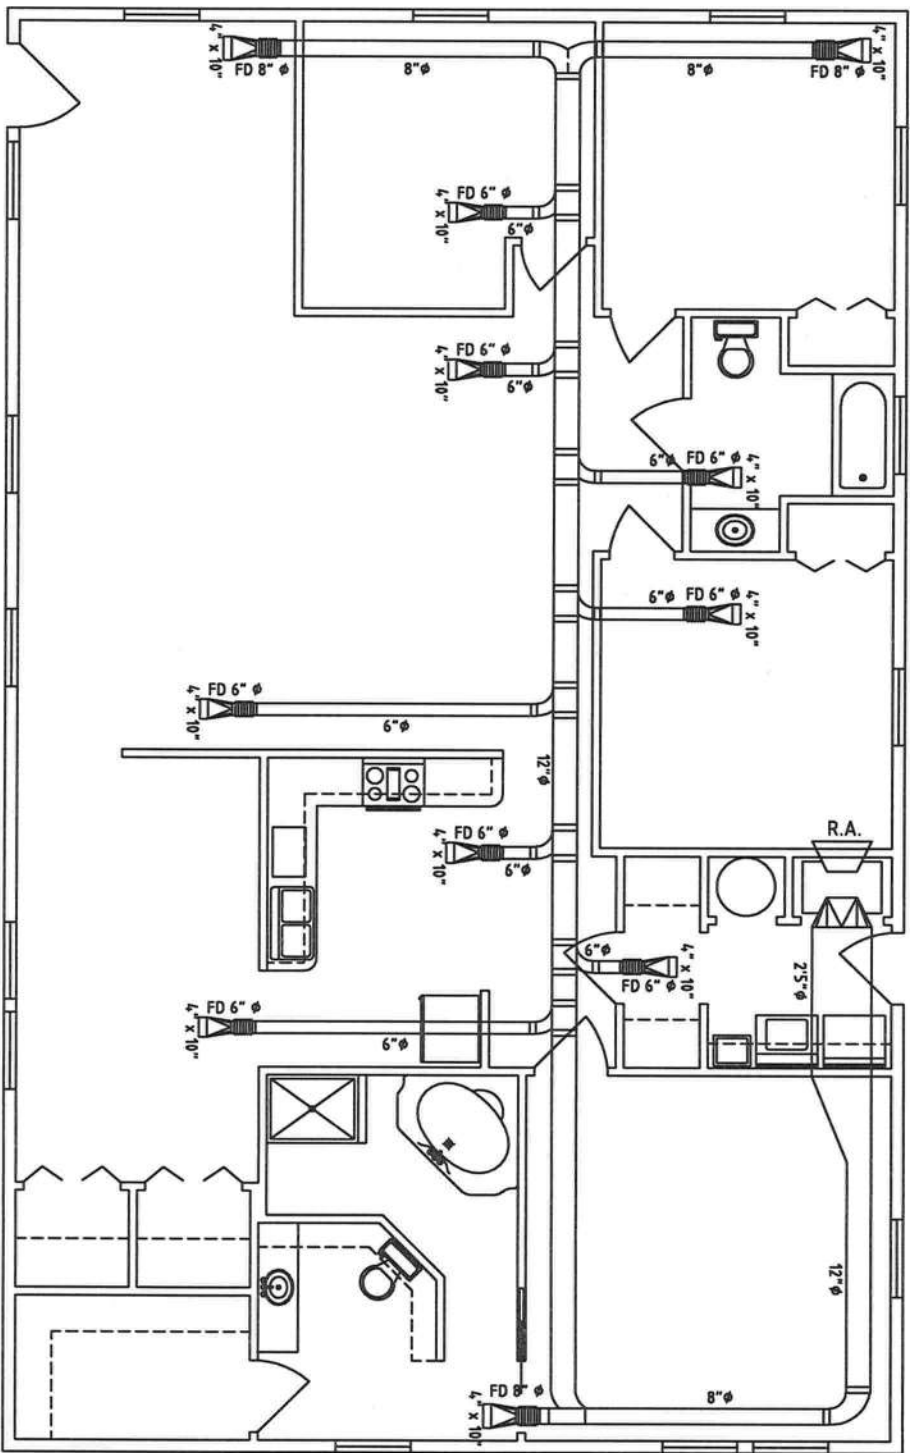

**DISCLAIMER:**  
THIS FLOOR PLAN IS FOR REFERENCE ONLY.  
LOCAL BUILDING CODES AND REGULATIONS  
MAY CONFLICT.

| REVISIONS |      |             |    |      |  |  |  |  |  |
|-----------|------|-------------|----|------|--|--|--|--|--|
| NL        | DATE | DESCRIPTION | BY | CK'D |  |  |  |  |  |
|           |      |             |    |      |  |  |  |  |  |
|           |      |             |    |      |  |  |  |  |  |
