


61769

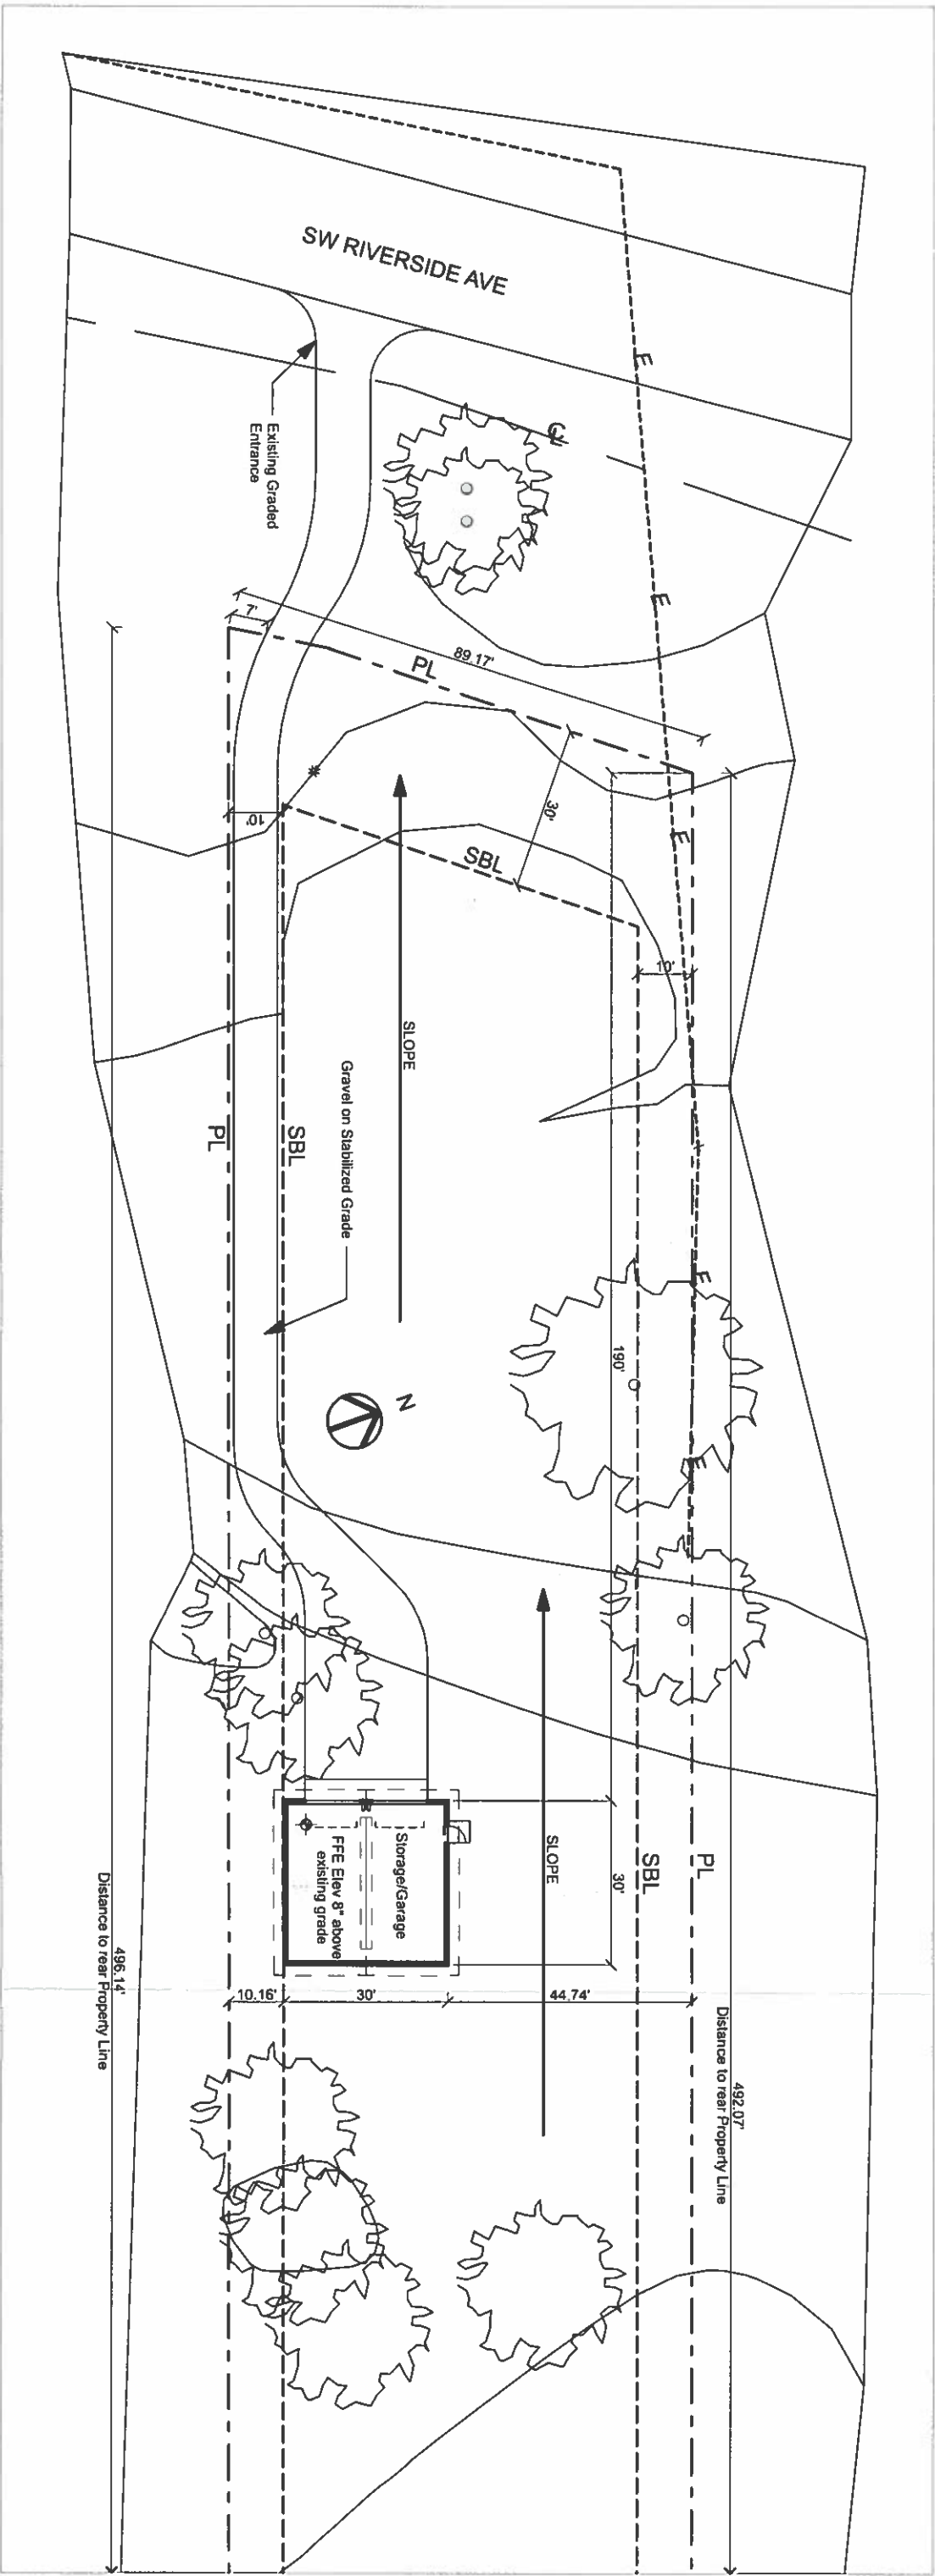

Storage Building Site Plan

SCALE: 1" = 30'

David & Hilda Gilchrist
2235 Trescott Dr.
Tallahassee, FL 32308

285 RIVERSIDE AVE, FT. WHITE, FL, 32038
Gilchrist Residence

Storage Building Site Plan
6/17/23

A01