




LOT 57 CROSSWINDS SUBDIVISION

SITE PLAN

P.O. BOX 860125
ST. AUGUSTINE, FL. 32086
(904) 429-7536
C.O.A. #00009701

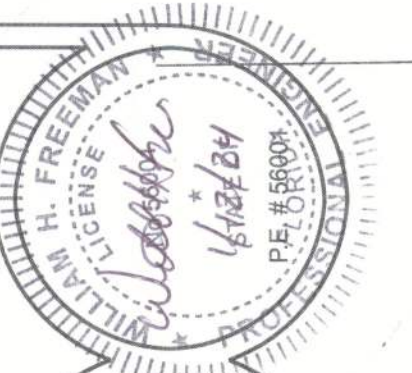


DATE 1/11/24	DRAWN BY W.H.F.
	APPROVED W.H.F.

REVISIONS

SHEET A-2

OF 9

PROJECT NO.
23.R061

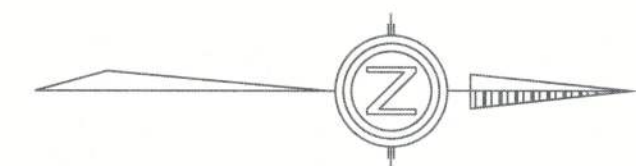

DESCRIPTION
LOT 57, CROSSWINDS SUBDIVISION, PHASE 2

SW CHESTERFIELD CIRCLE

SITE DATA

ZONING	RSF-2
MINIMUM LOT SIZE:	20,000 sf
FRONT/SIDE/REAR SETBACKS:	25/10/15
FLOOD ZONE:	ZONE "X"

SITEPLAN

SCALE: 1" = 10'

