


Description:
Section 18, Township 5 South, Range 16 East, Columbia County, Florida
See survey for complete legal description.

Lot 7, Meadow View Subdivision, Section 18, Township 5 South,
Range 16 East, Columbia County, Florida.

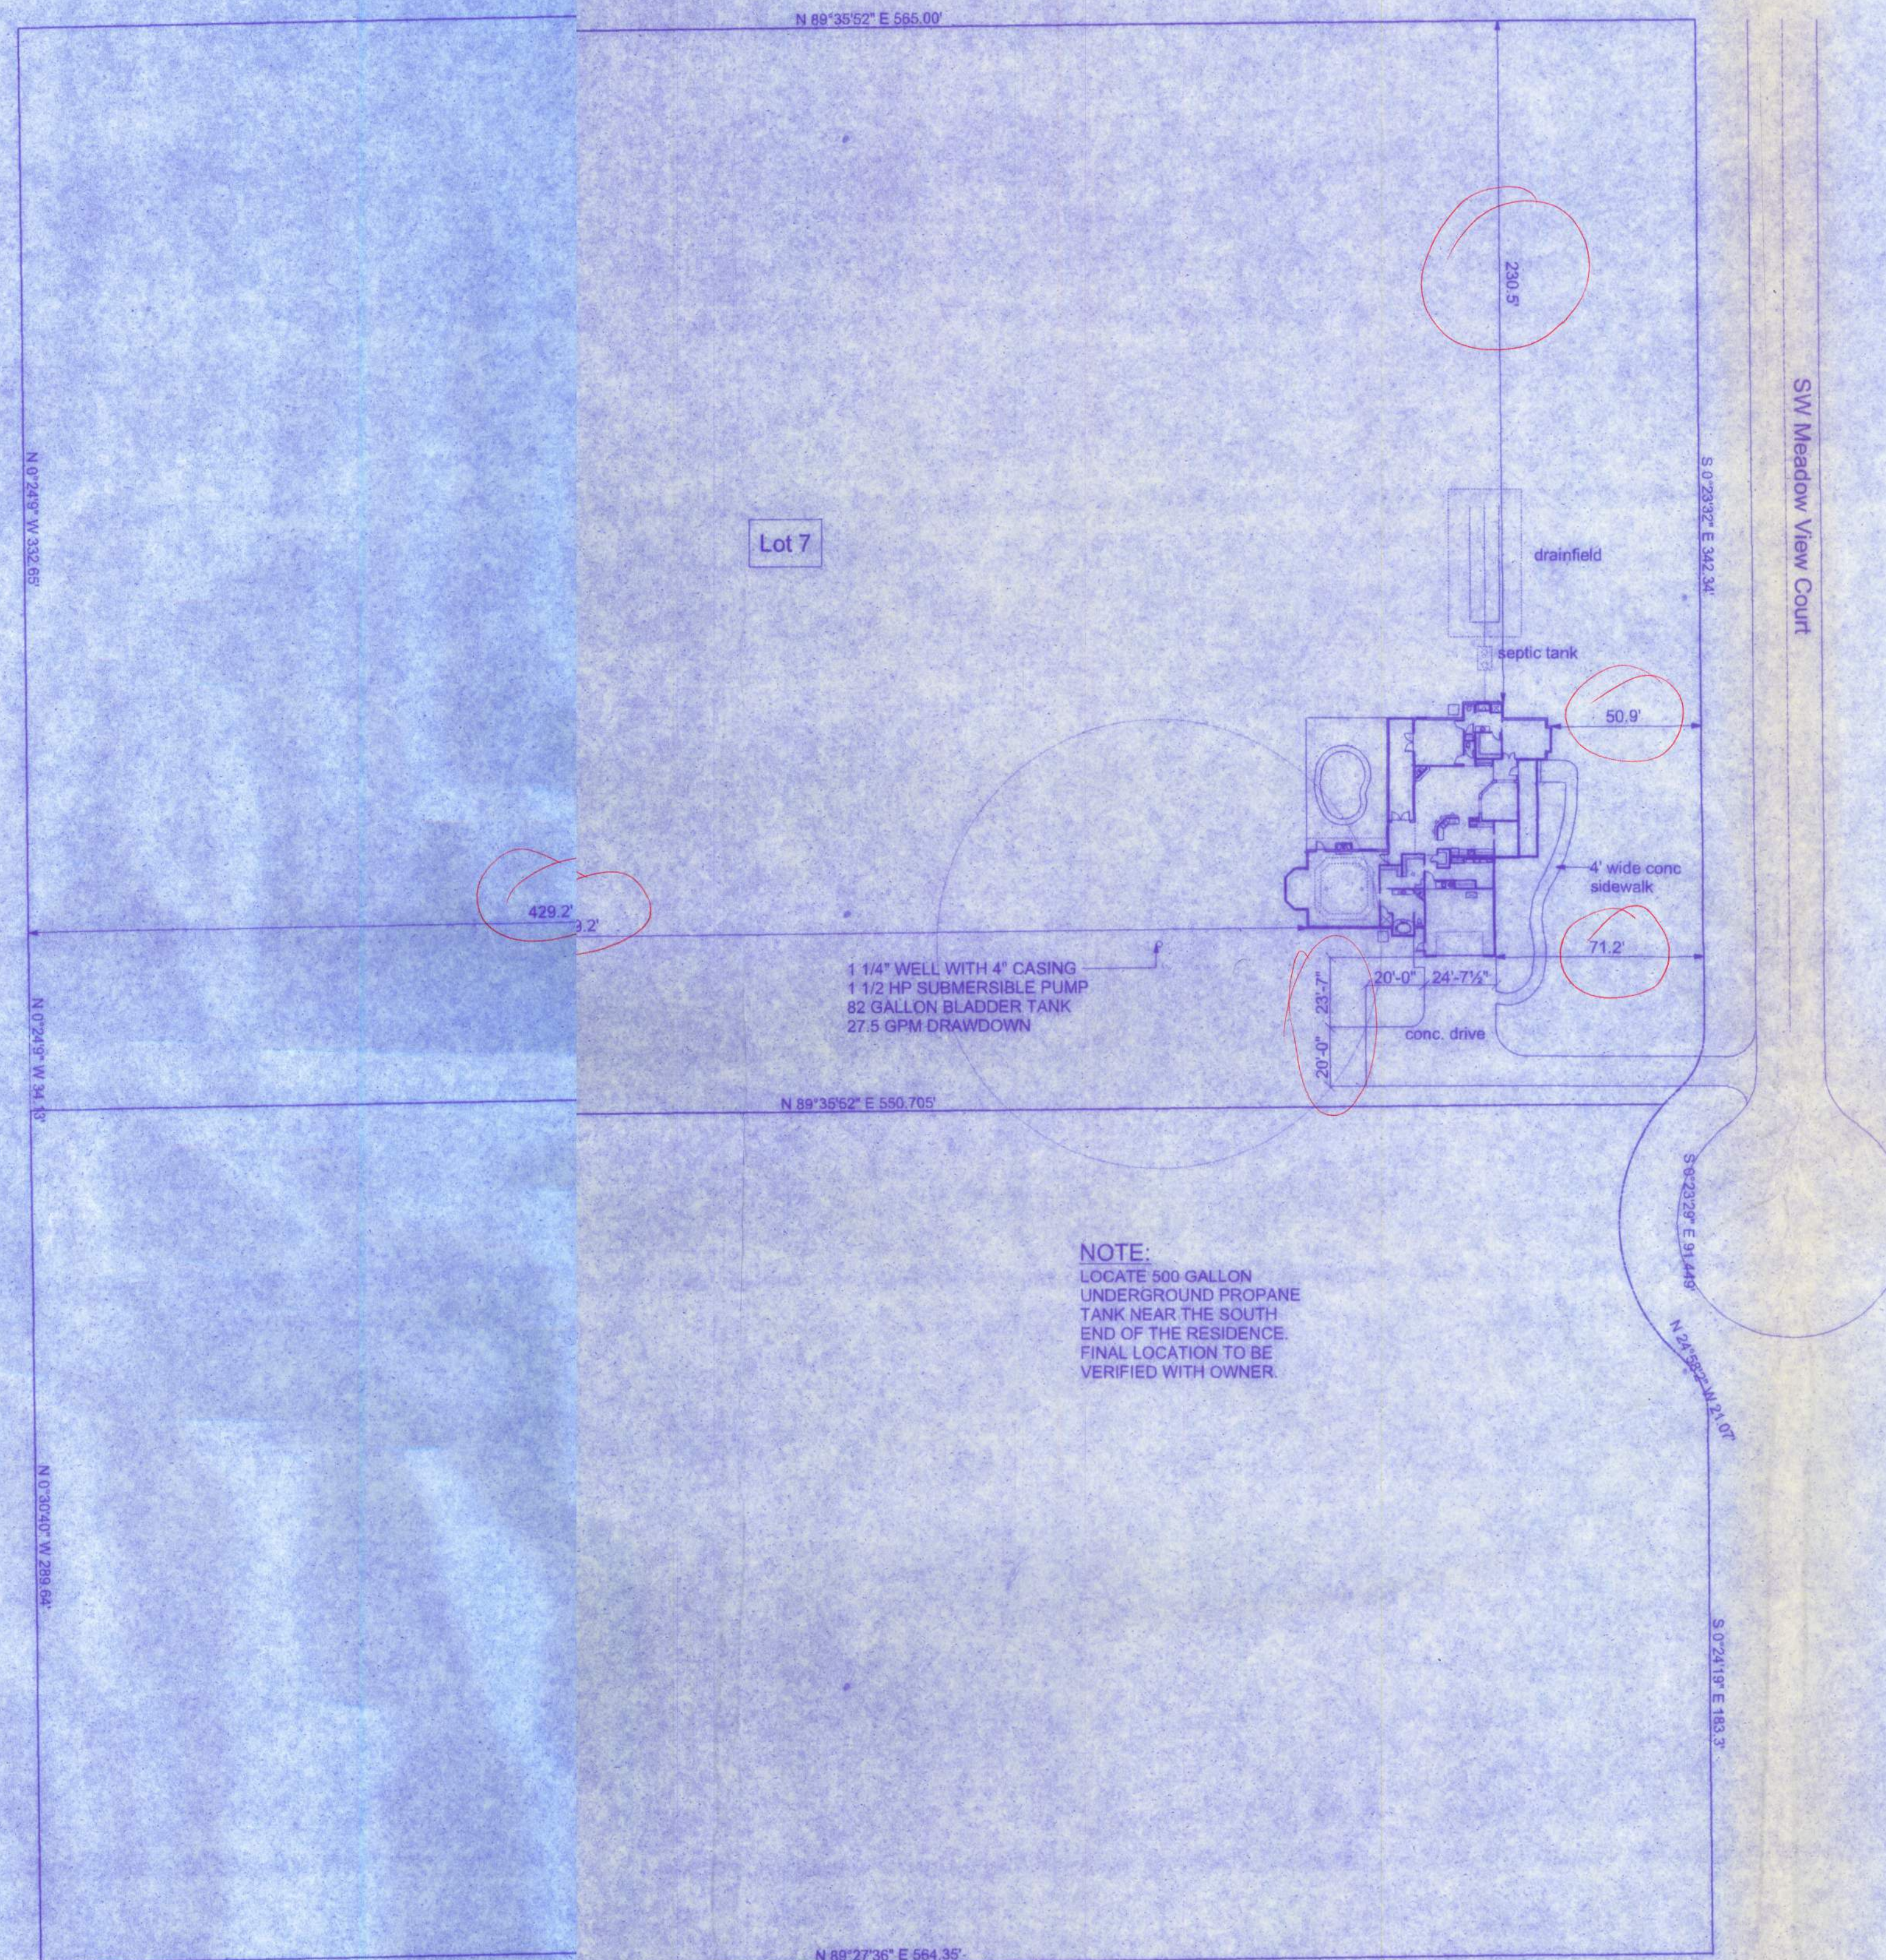

NOTE:
LOCATE 500 GALLON
UNDERGROUND PROPANE
TANK NEAR THE SOUTH
END OF THE RESIDENCE.
FINAL LOCATION TO BE
VERIFIED WITH OWNER.

SITE PLAN
SCALE: 1" = 40'-0"

LUCINDA HARRISON RESIDENCE

1120 SW MADISON STREET
LAKE CITY, FL. 32025
(386)758-4209

CERTIFICATE OF AUTHORIZATION # 00008701

A hand-drawn diagram of a triangle on a grid. The triangle has a horizontal base of 4 units and a height of 3 units. The area is calculated as $\frac{1}{2} \times 4 \times 3 = 6$.

Freeman
Design Group^{inc}

DATE	DRAWN BY
1/5/10	W.H.F.
	APPROVED
	W.H.F.

REVISIONS

SHEET A-2

13

PROJECT NO.
10.R009