


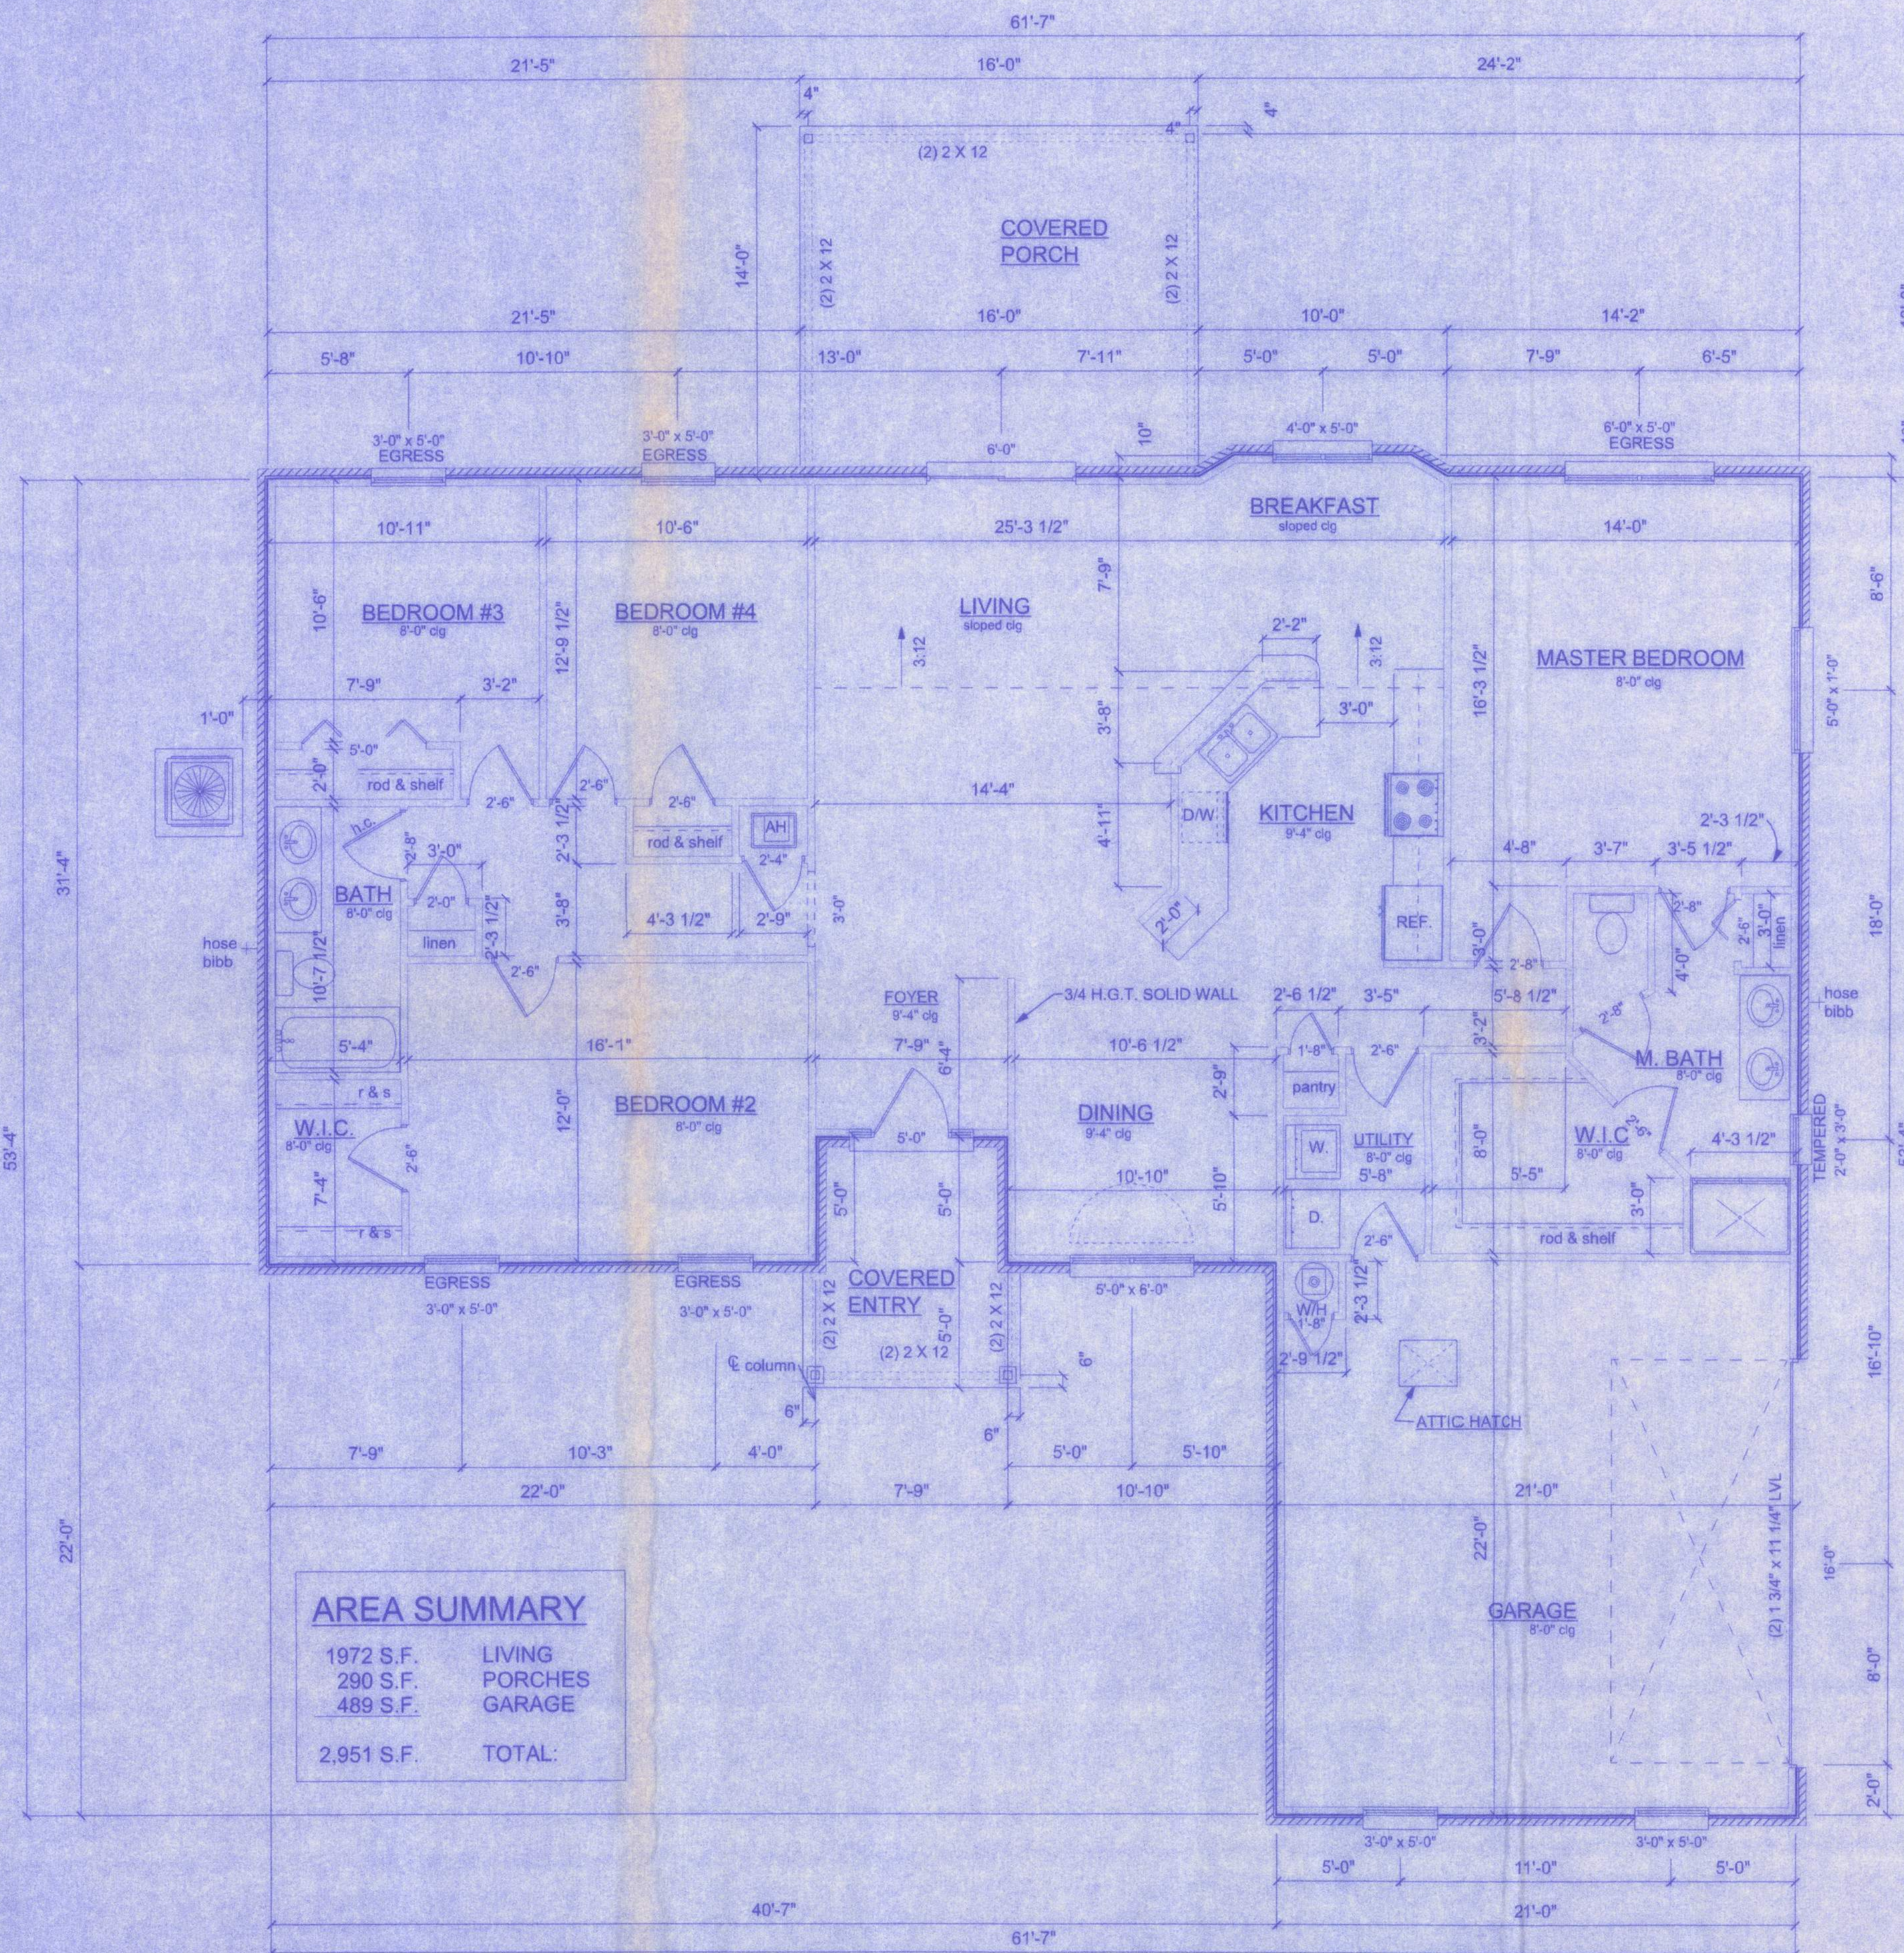

AREA SUMMARY

1972 S.F.	LIVING
290 S.F.	PORCHES
489 S.F.	GARAGE
2,951 S.F.	TOTAL:

FLOOR PLAN

SCALE: 1/4" = 1'-0"

PRODUCT CODE	SIZE	COUNT
60x80 Therma Tru Steel Door w/ Sidelites	3'-0" x 6'-8" 1'-0" x 6'-8"	1
Better Built 2-Panel Patio Doors Series 470	70" x 80"	1
16' x 7" Amaar Steel Garage Door	16'-0" X 7'-0"	1
2668 BiFold Masonite Door	2'-6" X 6'-8"	1
5068-2 BiFold Masonite Doors	5'-0" X 6'-8"	1
1868 Masonite Door	1'-8" X 6'-8"	2
2068 Masonite Door	2'-0" X 6'-8"	1
2468 Masonite Door	2'-4" X 6'-8"	1
2668 Masonite Door	2'-6" X 6'-8"	7
2868 Masonite Door	2'-8" X 6'-8"	5
5010 Transom Capitol 650 Series	5'-0" x 1'-0"	1
SH 2030 Captiol 650 Series	2'-0" x 3'-0"	1
(2) 2640 Capitol 650 Series w/ Circle Top	5'-0" x 4'-0"	1
(2) 3050 Capitol 650 Series	6'-0" x 5'-0"	1
SH 3050 Capitol 650 Series	3'-0" x 5'-0"	6
SH 4050 Capitol 650 Series	4'-0" x 5'-0"	1
(2) SH 3036 w/ half round	3'-0" x 6'-0"	1

NOTE:
ALL WIND LOADS ARE IN ACCORDANCE WITH SECTION 1606, FLORIDA BUILDING CODE, 2001 EDITION.


BASIC WIND SPEED	110 MPH
IMPORTANCE FACTOR	1.0
BUILDING CATEGORY	2
EXPOSURE	B
INTERNAL PRESSURE COEFFICIENT	+/- 0.18
COMPONENT AND CLADDING PRESSURE	WALLS +21.8/-29.1 PSF ROOF +12.5/-29.1 PSF OVERHANGS -71.6 PSF
TYPE OF STRUCTURE	ENCLOSED

NOTE:
EXTERIOR WINDOWS AND GLASS DOORS SHALL BE TESTED BY AN APPROVED INDEPENDENT TESTING LABORATORY, AND BEAR AN AAMA OR WDMA OR OTHER APPROVED LABEL IDENTIFYING THE MANUFACTURER, PERFORMANCE CHARACTERISTICS AND APPROVED PRODUCT EVALUATION ENTITY TO INDICATE COMPLIANCE WITH THE REQUIREMENTS OF THE FOLLOWING SPECIFICATION:

ANSI/AAMA/NWWDA 101/S2 2/97

THE CONSTRUCTION SHALL BE TESTED IN ACCORDANCE WITH ASTM E 330, STANDARD TEST METHODS FOR STRUCTURAL PERFORMANCE OF EXTERIOR WINDOWS, CURTAIN WALLS, AND DOORS BY UNIFORM STATIC AIR PRESSURE.

161 NW MADISON ST.
SUITE 102
LAKE CITY, FL. 32055
(386) 758-4203

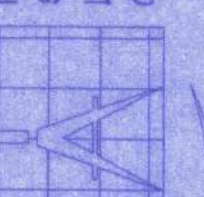

Freeman
Design Group, Inc.

DATE 9/22/05 DRAWN BY

REVISIONS

SHEET A-1

CF 6

PROJECT NO.

ST. JOHNS MODEL
CANNON CREEK PLACE LOT# 18

With H. H. H. H. H.
9/22/05

CERTIFICATE OF AUTHORIZATION # 000005101