
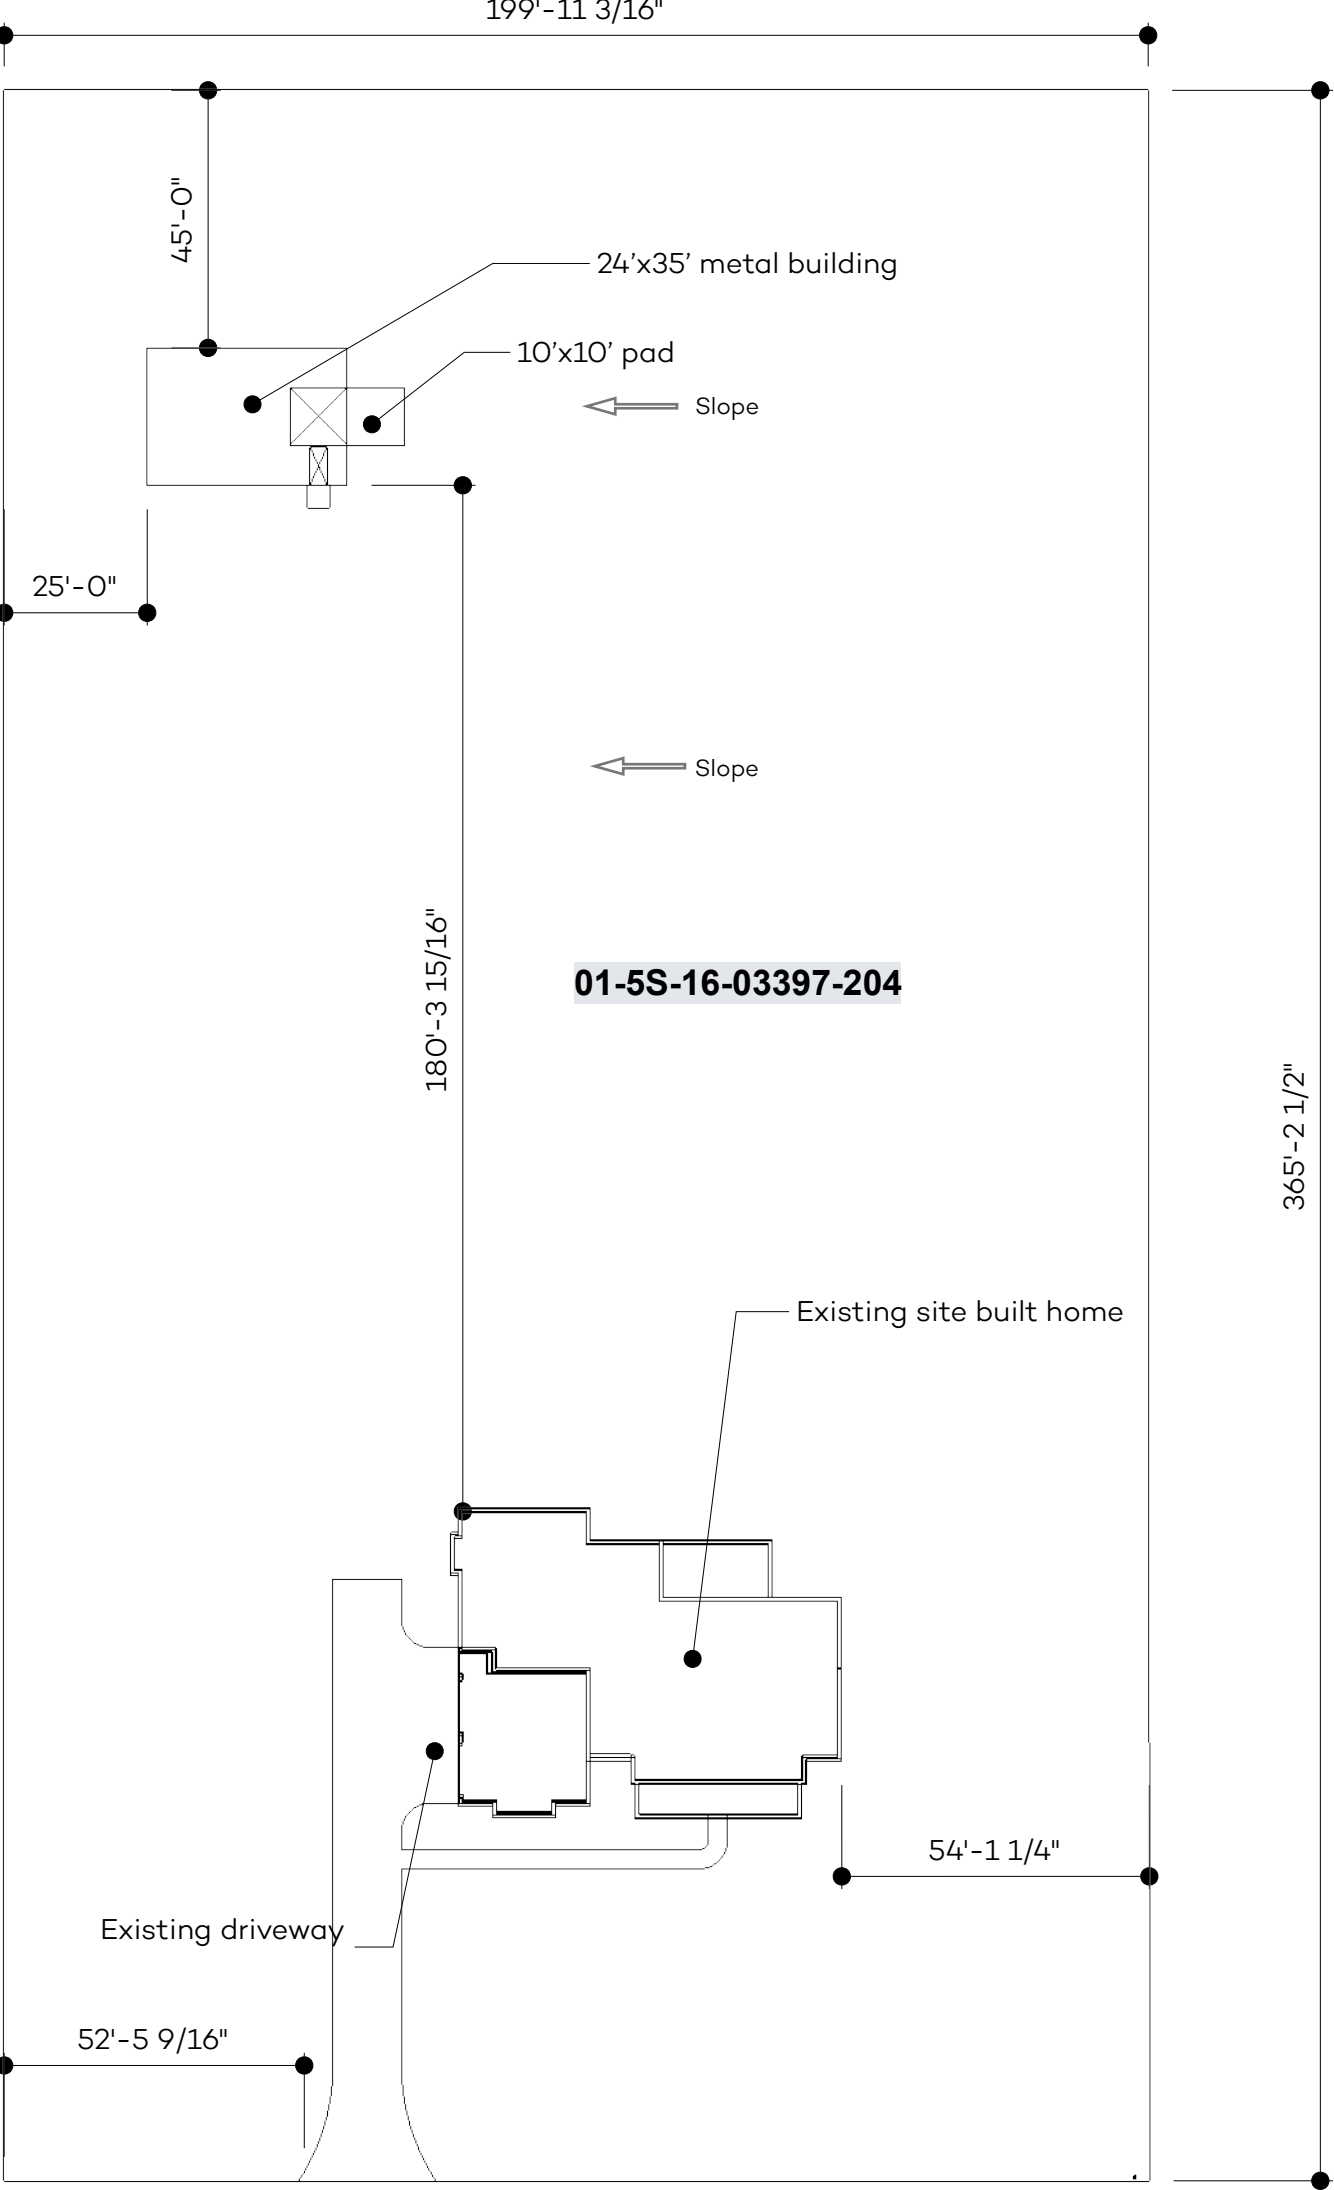


SITE PLAN

Nick Rimert
377 SW Emorywood Gln
Lake City, FL 32024

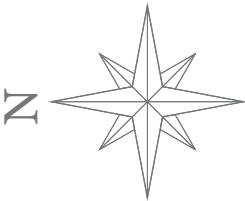

DRAWN BY
N.J.Rimert

DATE
April 5, 2022