



shed
only(P.001)
14330-
208

Keith Nelson
456 SW Durant St
Fort White, FL 32083
Proposed storage shed
More than 15' from back
More than 10' from side
32 x 20 metal building
15 feet high
Concrete pad
Buildings and More
Lake City, FL

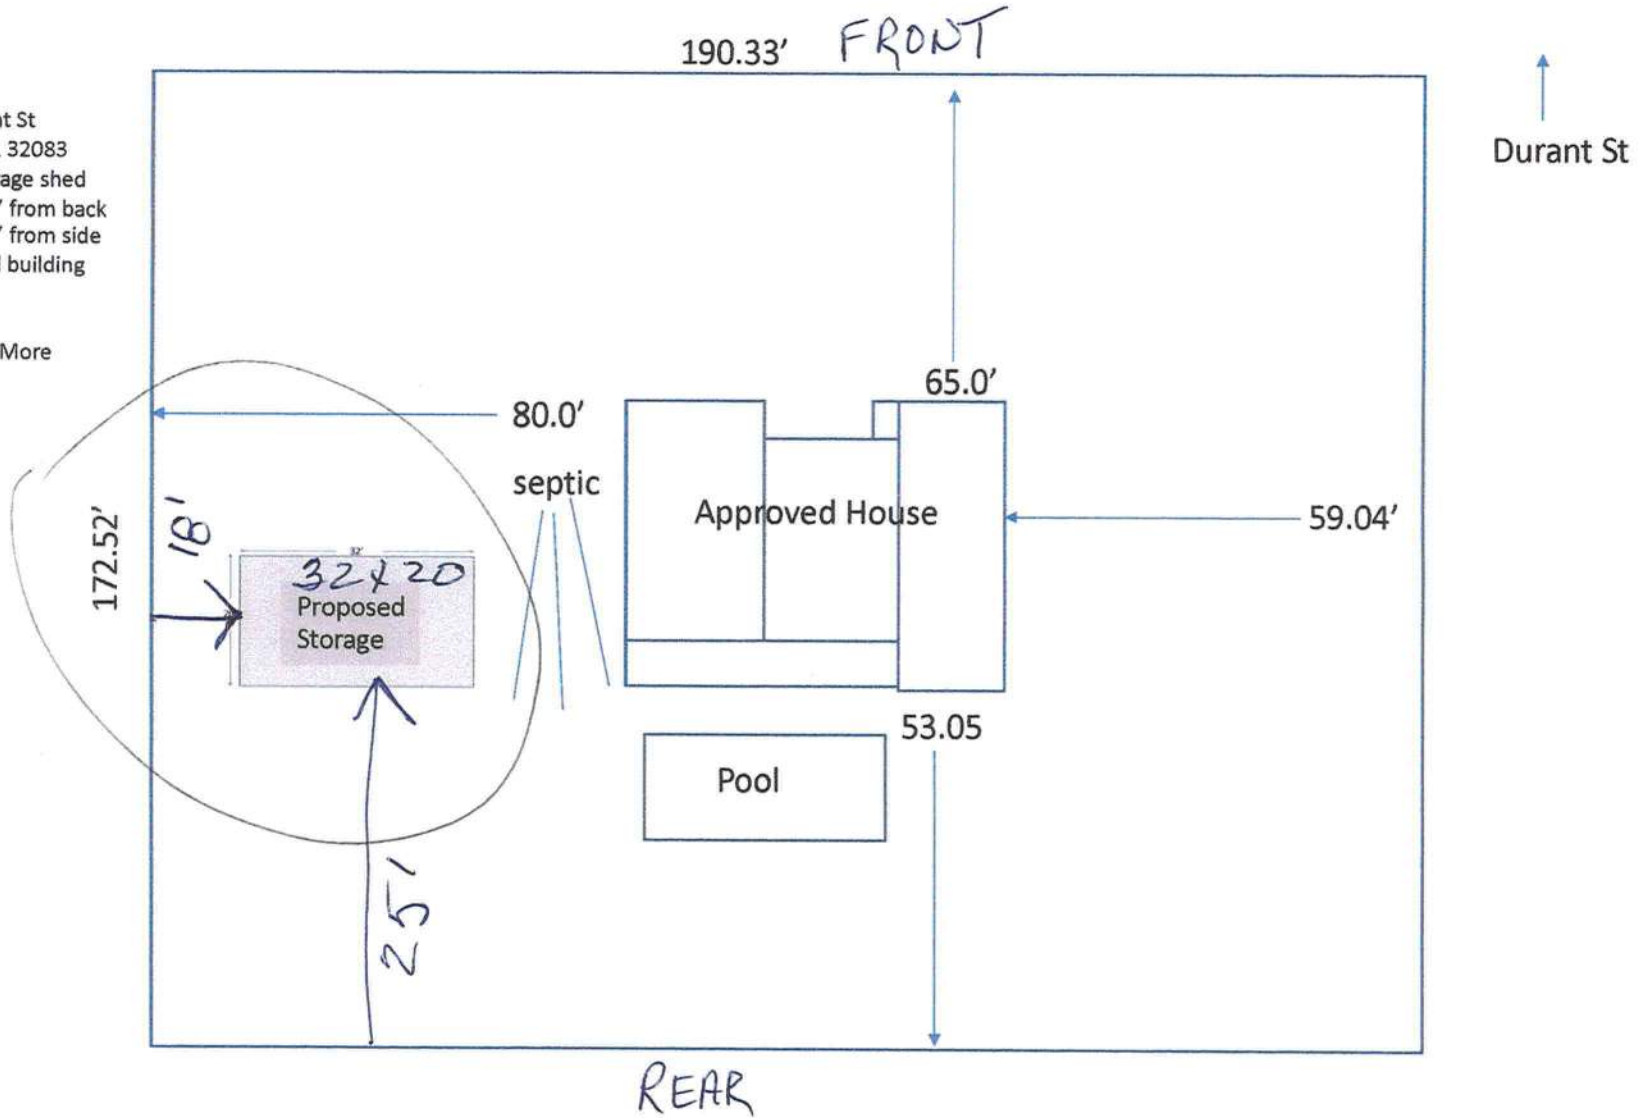

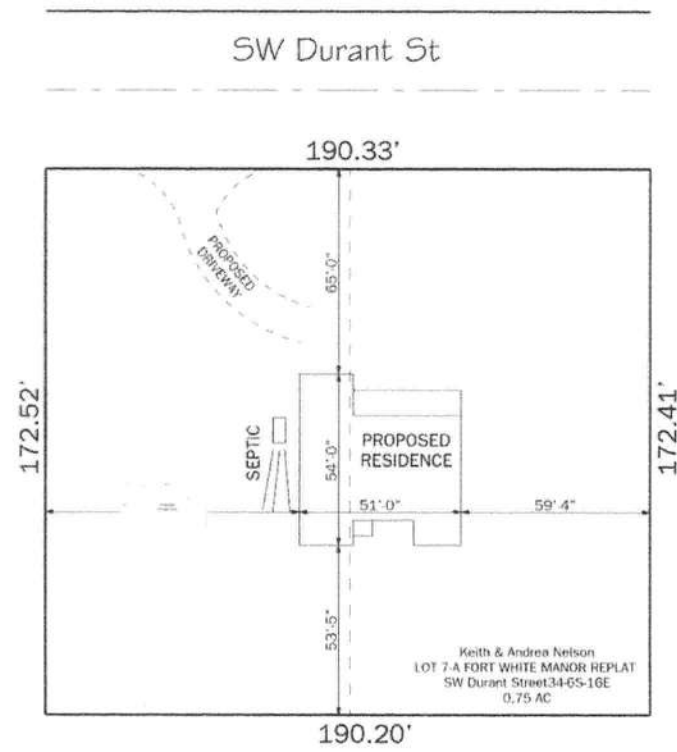

SITE PLAN
SCALE: 1" = 40'