


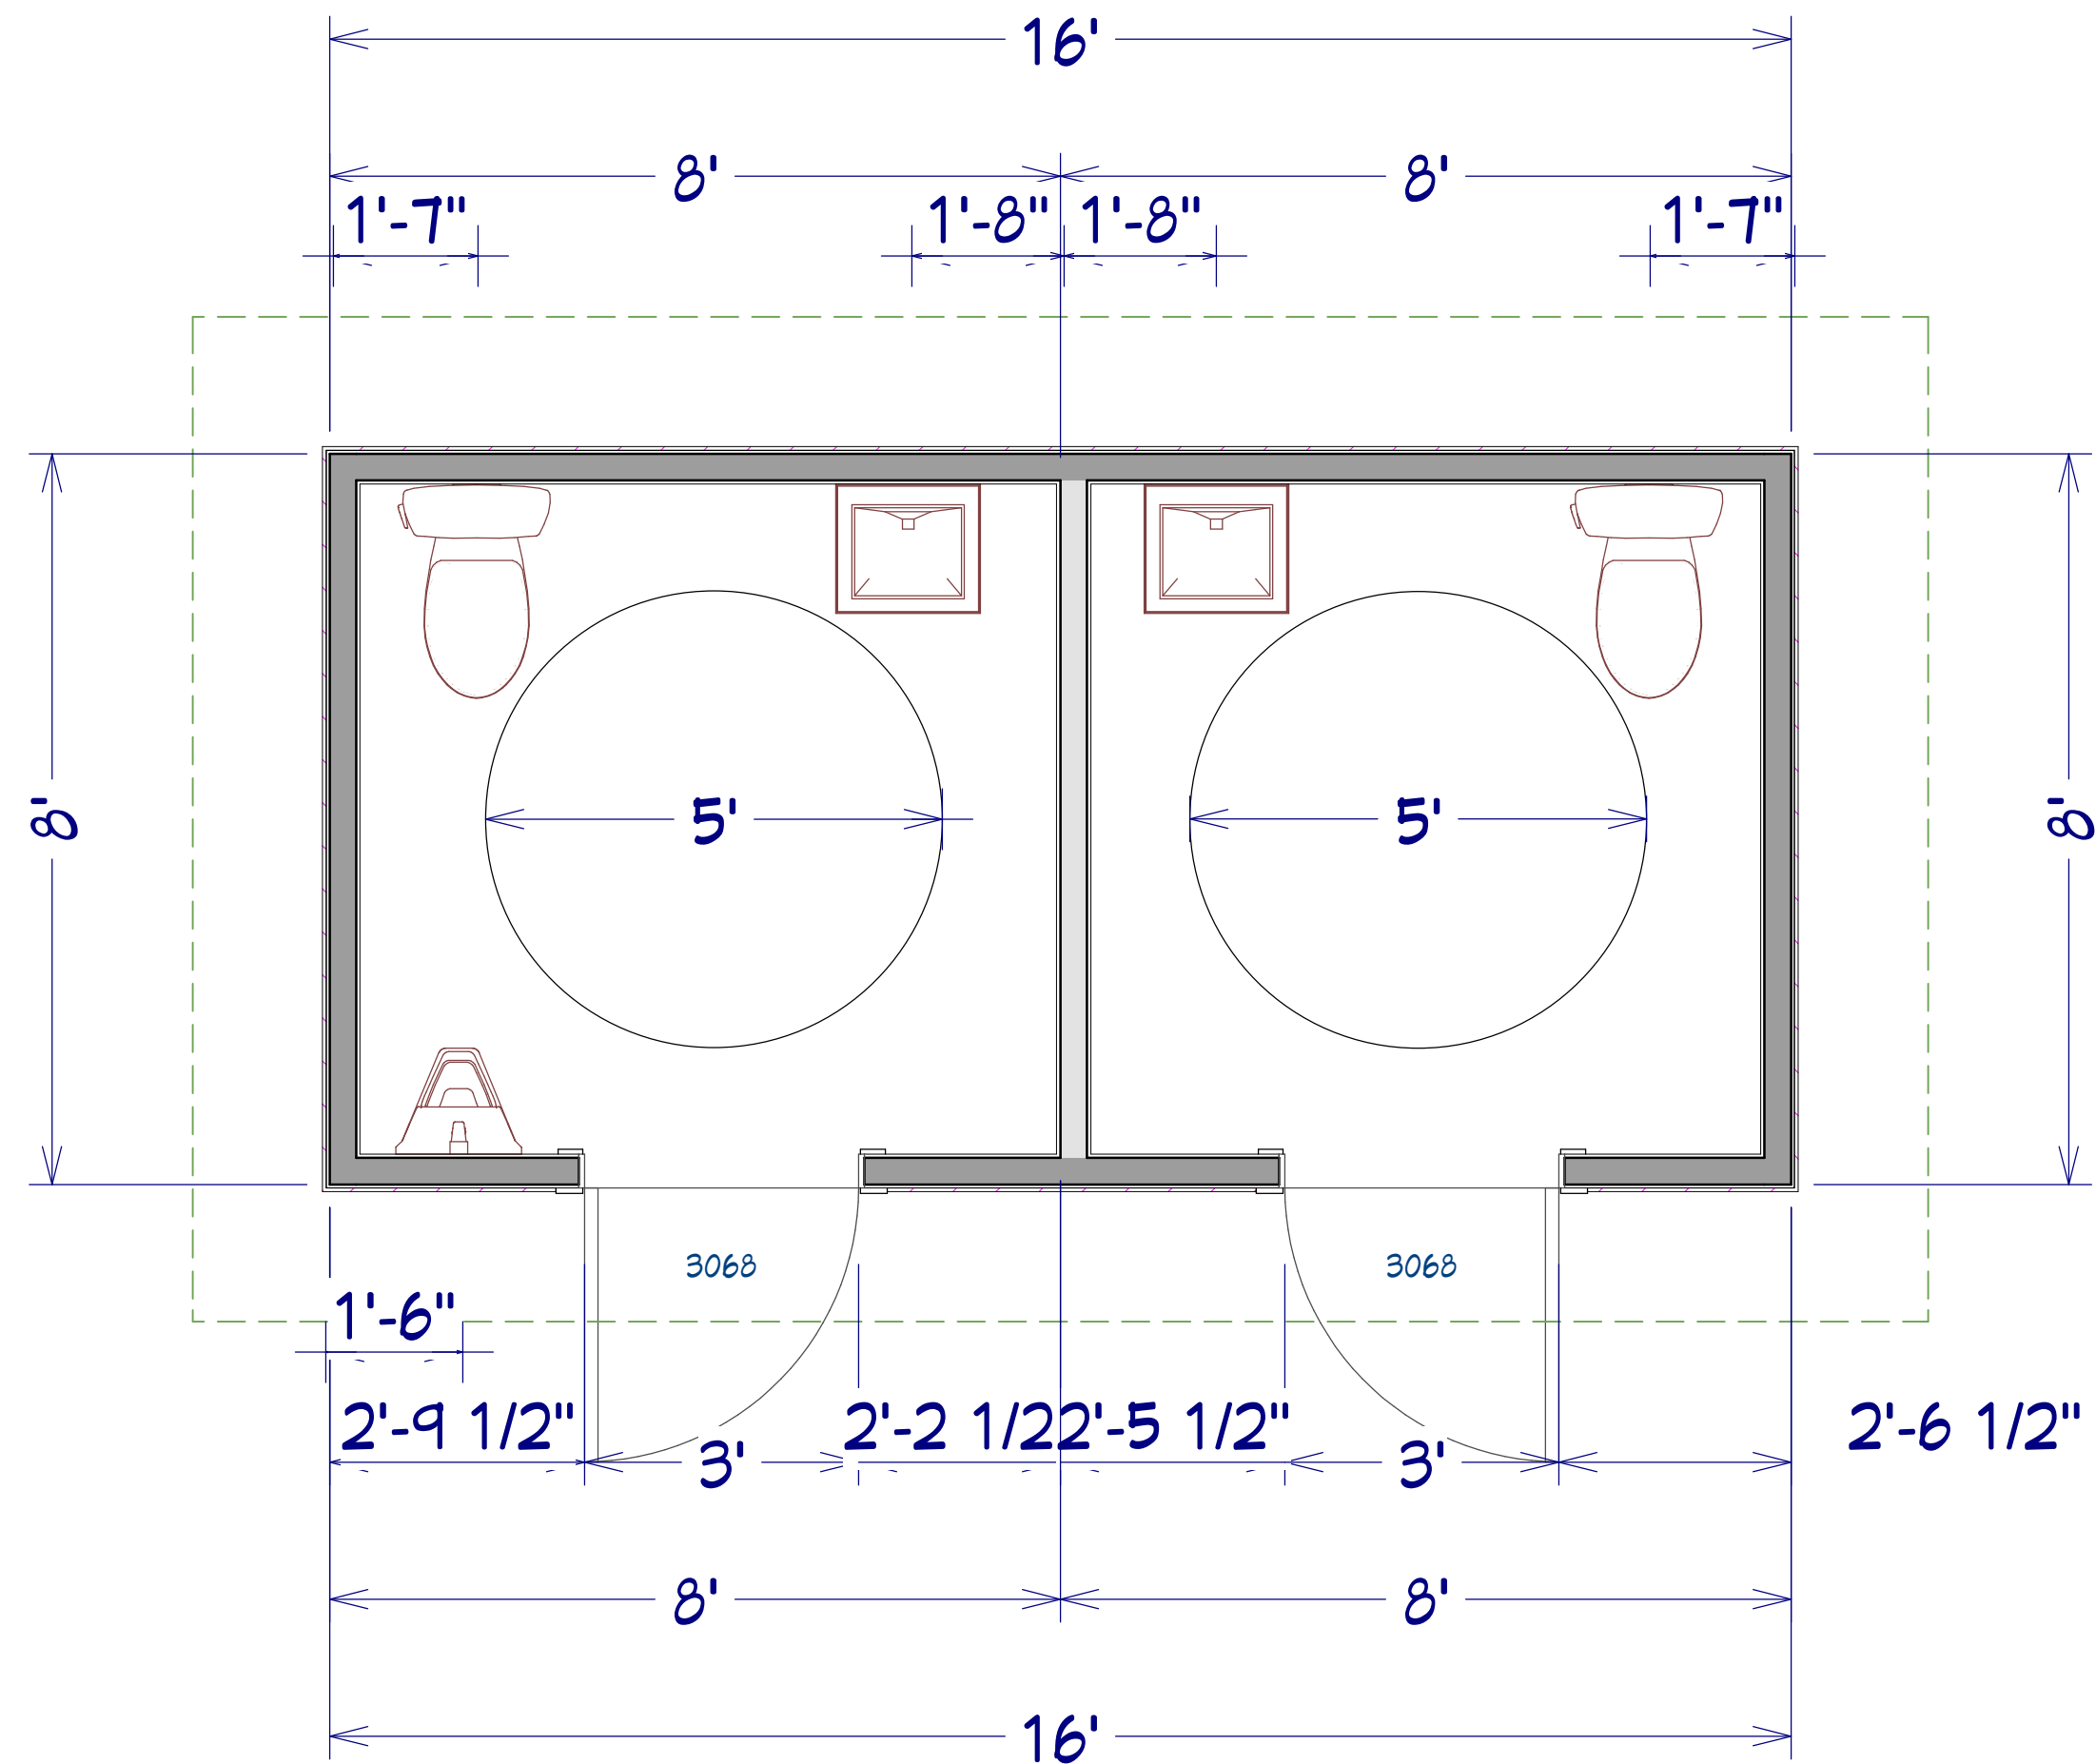

LIVING AREA
128 SQ FT

--

NO.	DESCRIPTION	BY	DATE

SHEET TITLE:	Floor Plan
--------------	------------

PROJECT DESCRIPTION:	Cooper's Hideout ADA Bathroom
----------------------	----------------------------------

DRAWINGS PROVIDED BY:	SCCI Inc.
-----------------------	-----------

DATE:	03-11-2025
-------	------------

SCALE:	1/2"=1"
--------	---------

SHEET:	A-2
--------	-----