




REAR ELEVATION
SCALE: 1/4" = 1'-0"

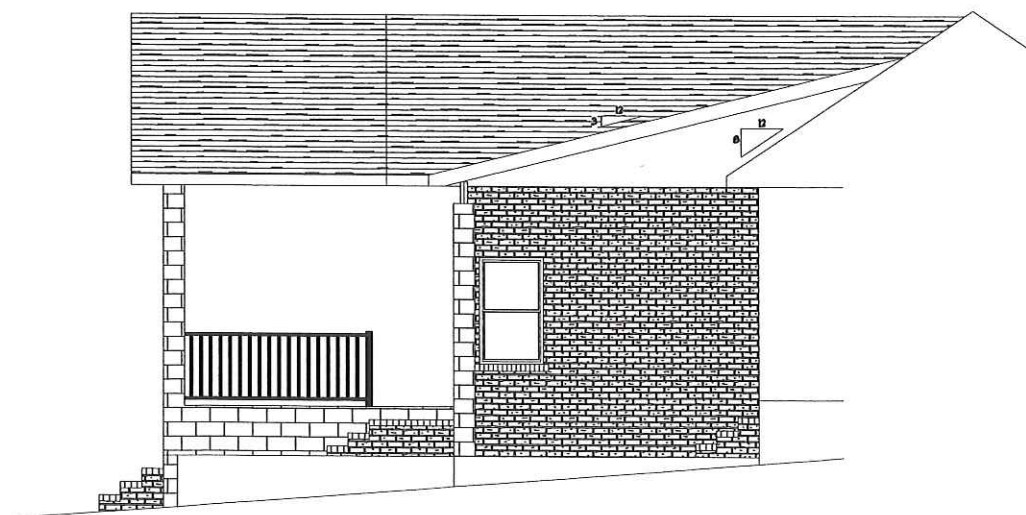

INSIDE ELEVATION
SCALE: 1/4" = 1'-0"


REVISIONS SCHEDULE	
JULY 7th, 2020	Proposal Drawings
Nov. 16th, 2020	Revisions



ADDITIONS & RENOVATIONS FOR:
SIMMONS RESIDENCE
LAKE CITY, FLORIDA



SHEET NUMBER
A.1
OF 3 SHEETS

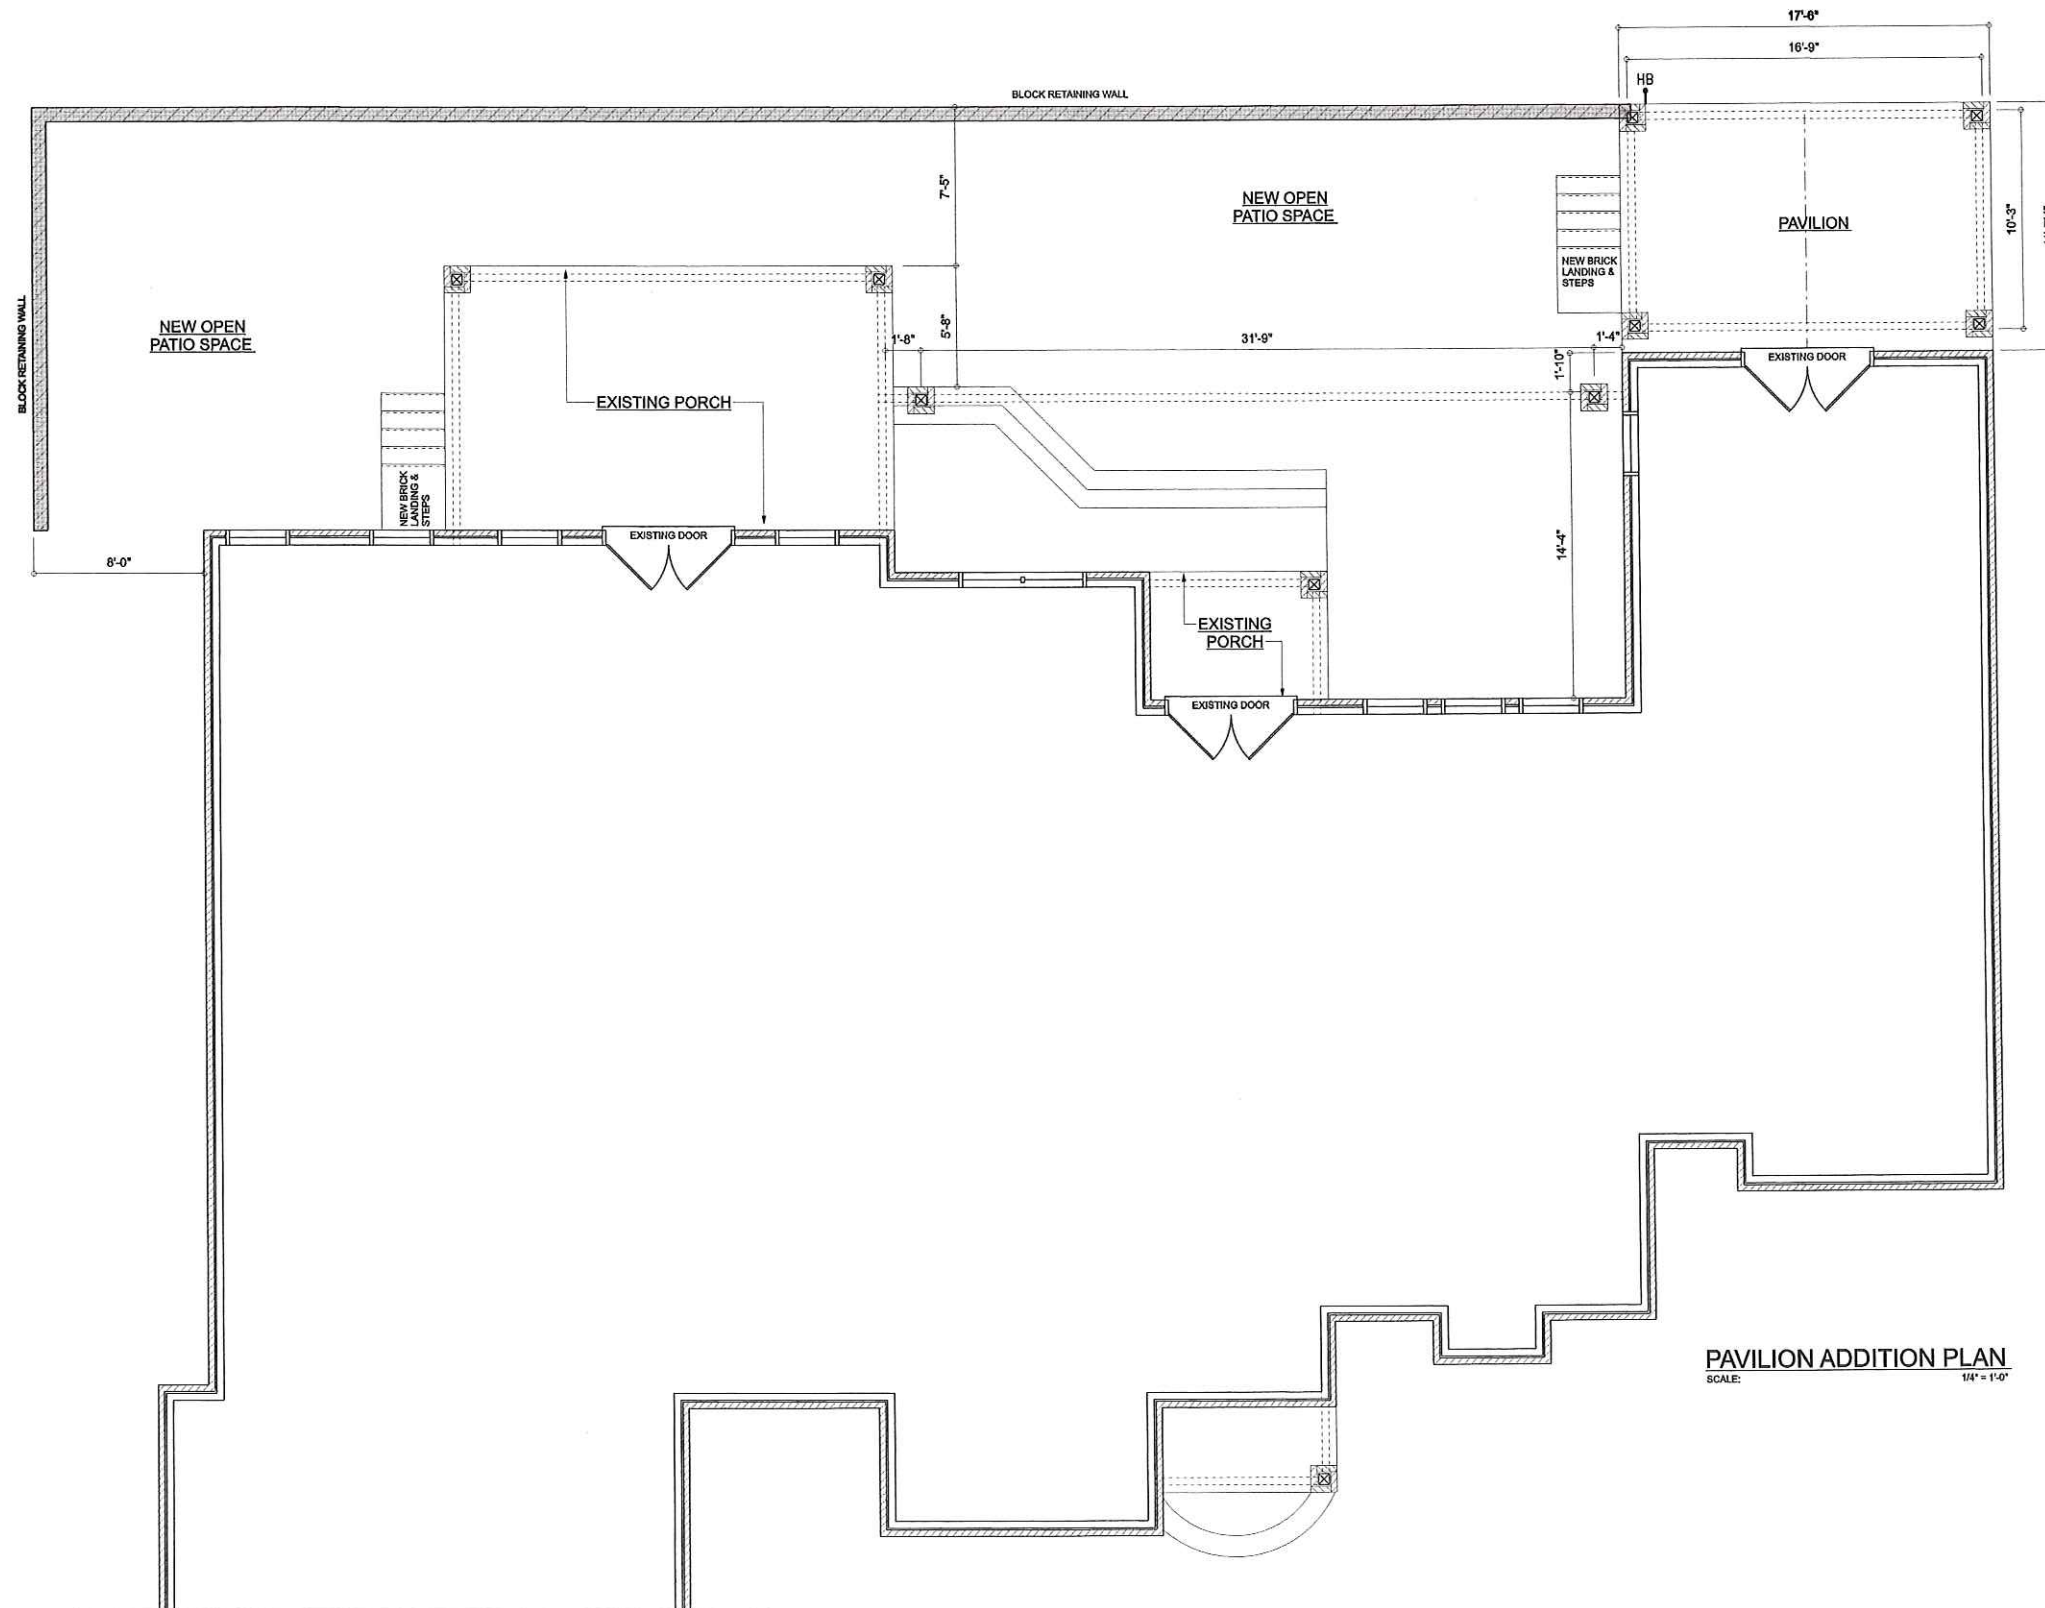


PAVILION ADDITION PLAN
SCALE: 1/8" = 1'-0"

REVISIONS SCHEDULE	
JULY 7th, 2020	Proposal Drawings
Nov. 16th, 2020	Revisions

ADDITIONS & RENOVATIONS FOR:
SIMMONS RESIDENCE
LAKE CITY, FLORIDA



SHEET NUMBER
A.2
OF 3 SHEETS

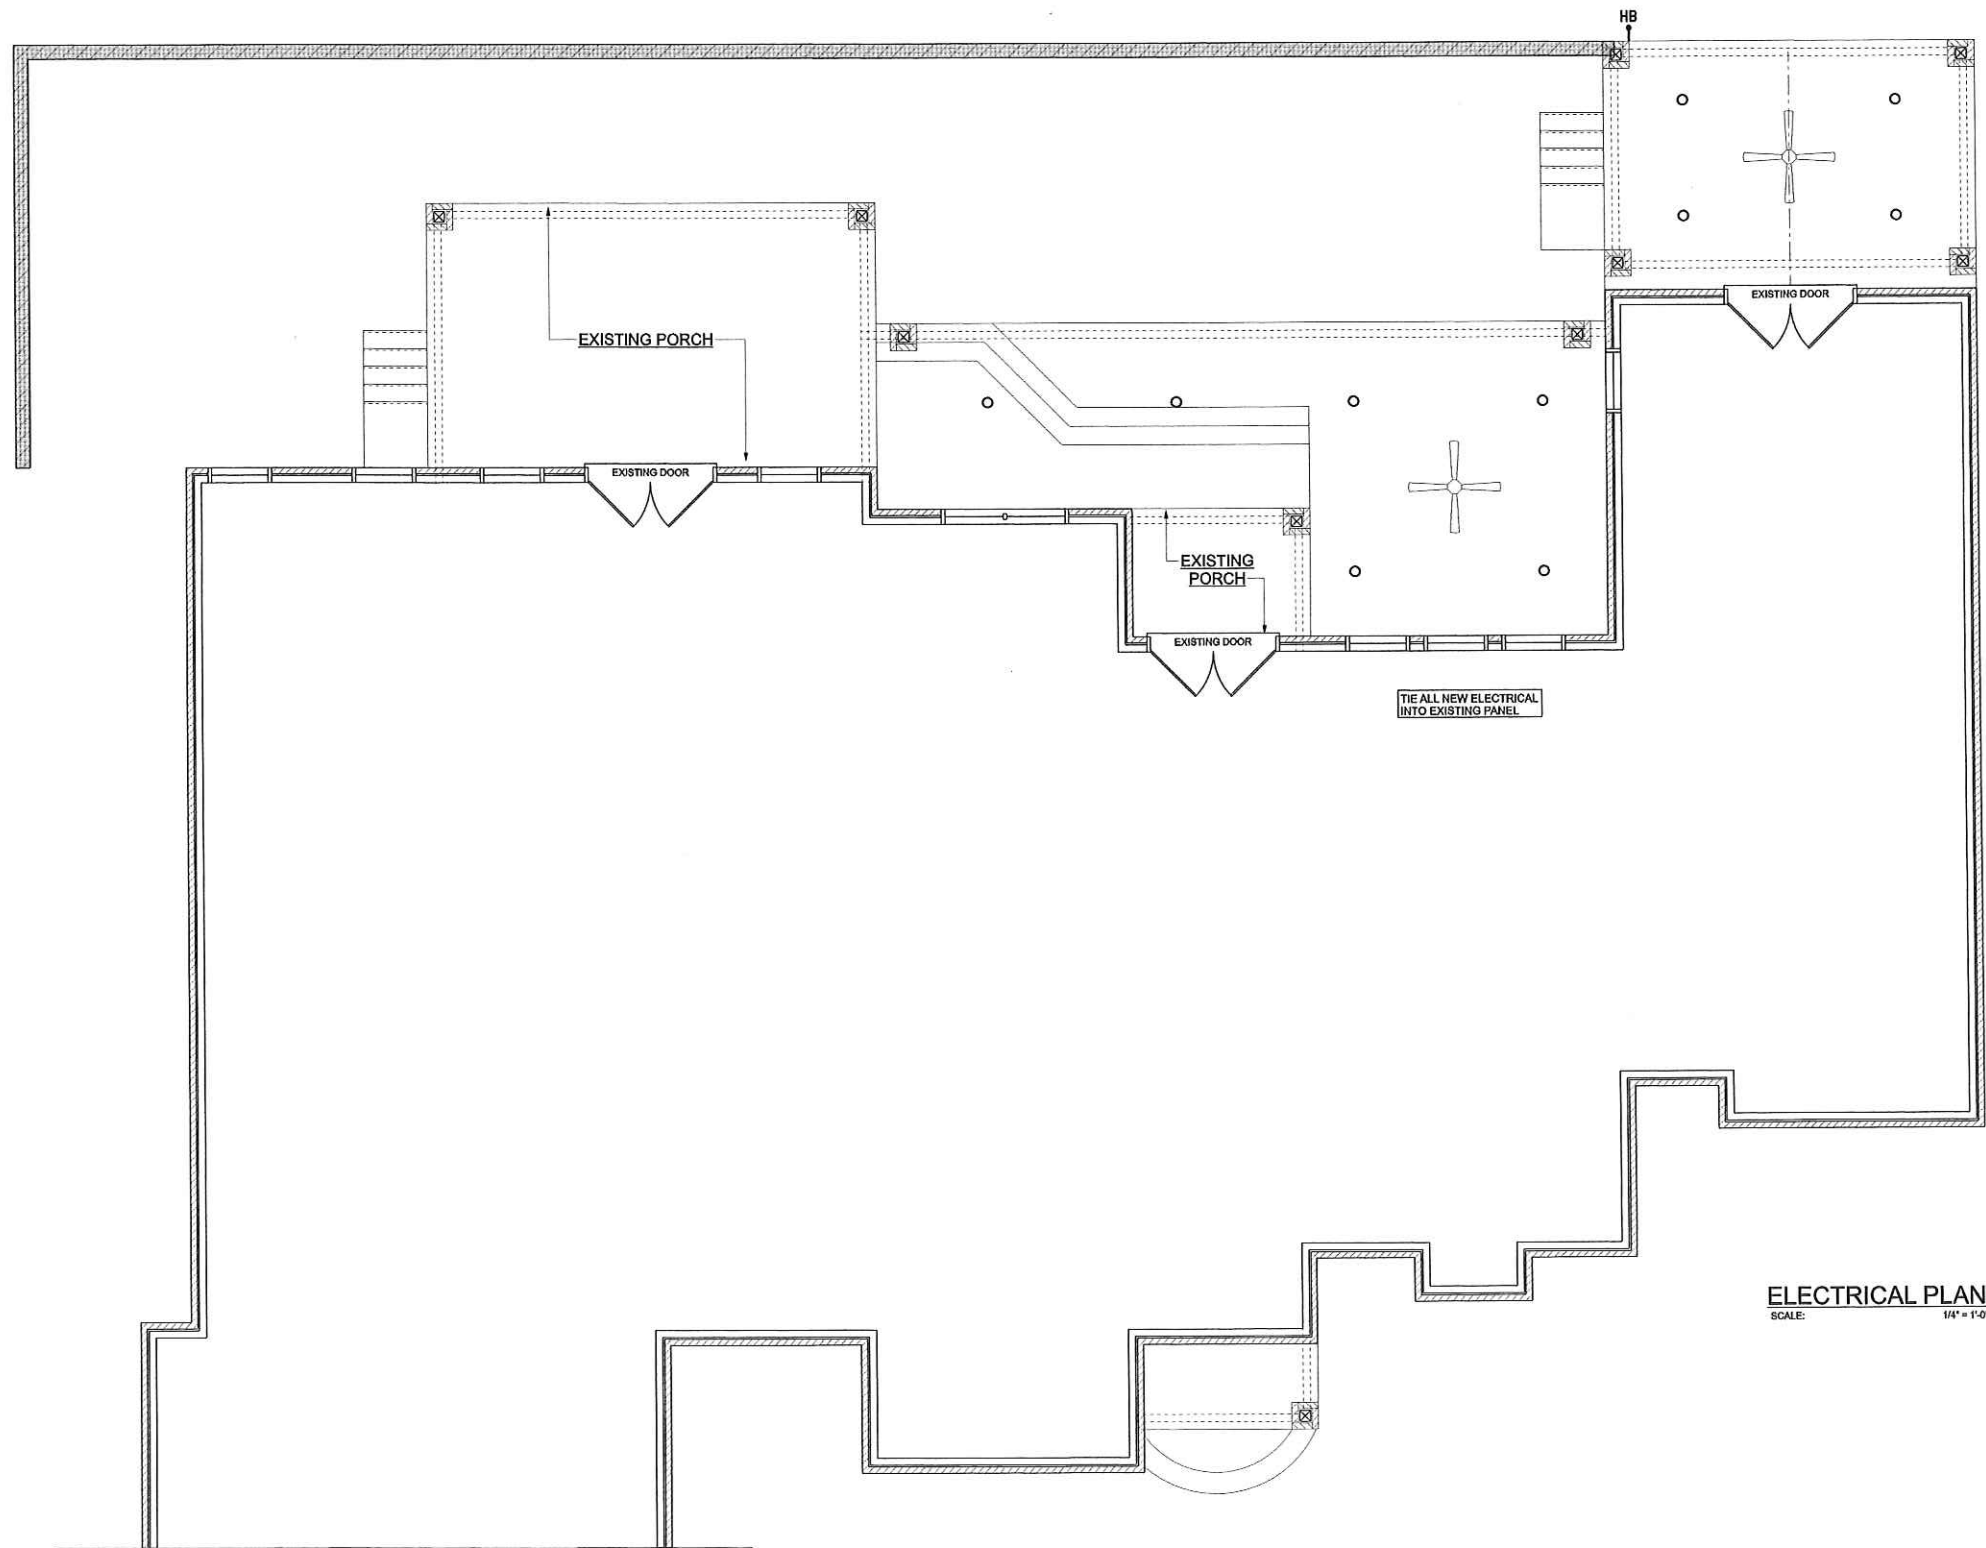


ELECTRICAL PLAN
SCALE: 1/4" = 1'-0"

REVISIONS SCHEDULE	
JULY 7th, 2020	Proposal Drawings
Nov. 16th, 2020	Revisions


ADDITIONS & RENOVATIONS FOR:
SIMMONS RESIDENCE
LAKE CITY, FLORIDA

RIDGEPOINT DESIGN
566 SW ARLINGTON BLVD, STE 101, LAKE CITY, FL 32025
P: 386-288-1188
E: RIDGEPOINTDESIGN@GMAIL.COM


SHEET NUMBER
A.3
OF 3 SHEETS

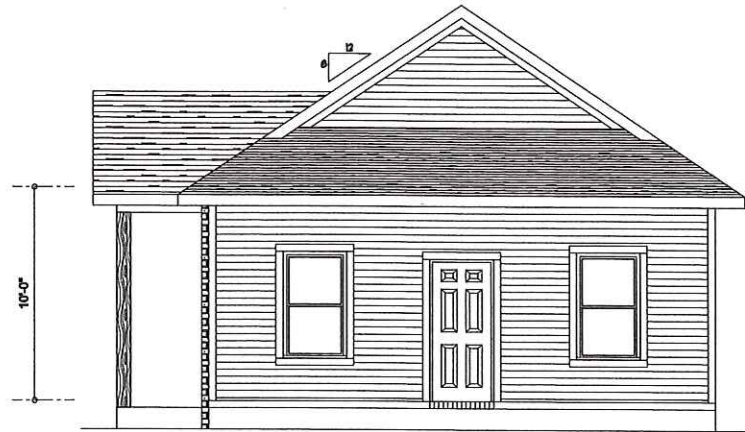

CARPORT NORTH VIEW
SCALE: 1/4" = 1'-0"

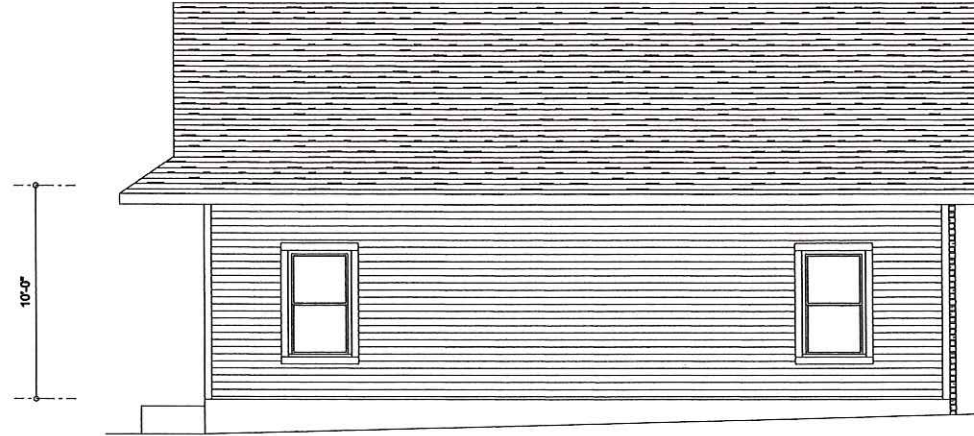

CARPORT WEST VIEW
SCALE: 1/4" = 1'-0"

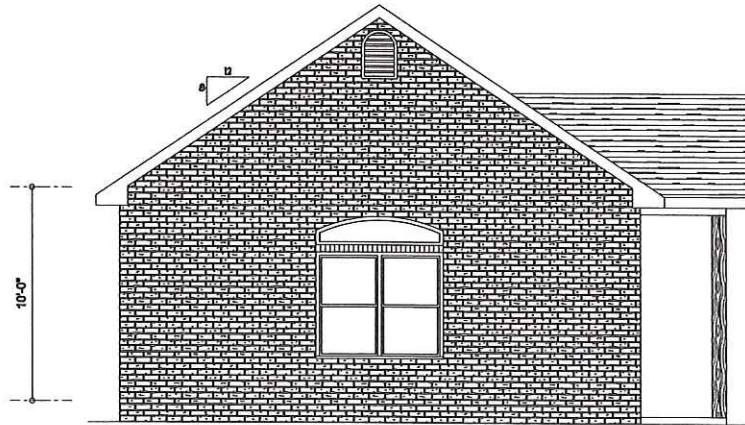

CARPORT SOUTH VIEW
SCALE: 1/4" = 1'-0"




CARPORT EAST VIEW
SCALE: 1/4" = 1'-0"

REVISIONS SCHEDULE	
JULY 7th, 2020	Proposal Drawings
Nov. 16th, 2022	Revisions

ADDITIONS & RENOVATIONS FOR:
SIMMONS RESIDENCE
LAKE CITY, FLORIDA


**RIDGEPOINT
DESIGN**
566 SW ARLINGTON BLVD., STE 101, LAKE CITY, FL 32025
P: 386-288-1188
E: RIDGEPOINTDESIGN@GMAIL.COM

SHEET NUMBER
A.3
OF 3 SHEETS

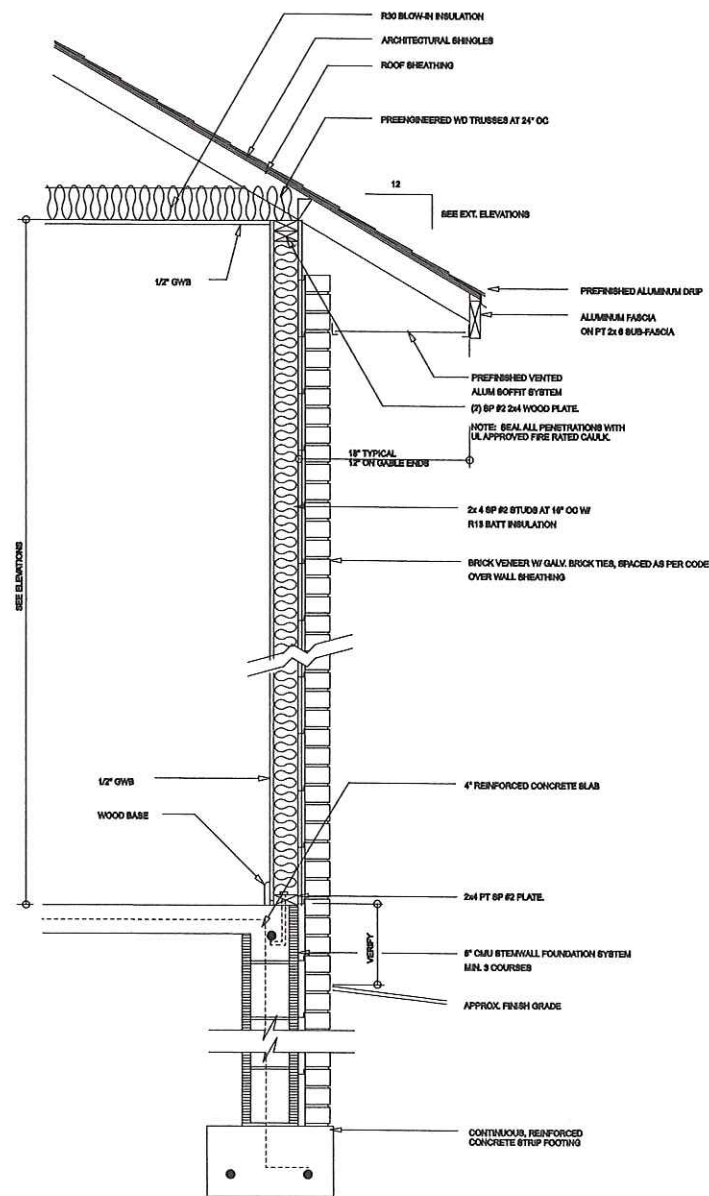


TYPICAL WALL SECTION
SCALE: NOT TO SCALE

AREA SUMMARY		
ENTRY PORCH	46	S.F.
GARAGE	831	S.F.
TOTAL UNDER ROOF	877	S.F.

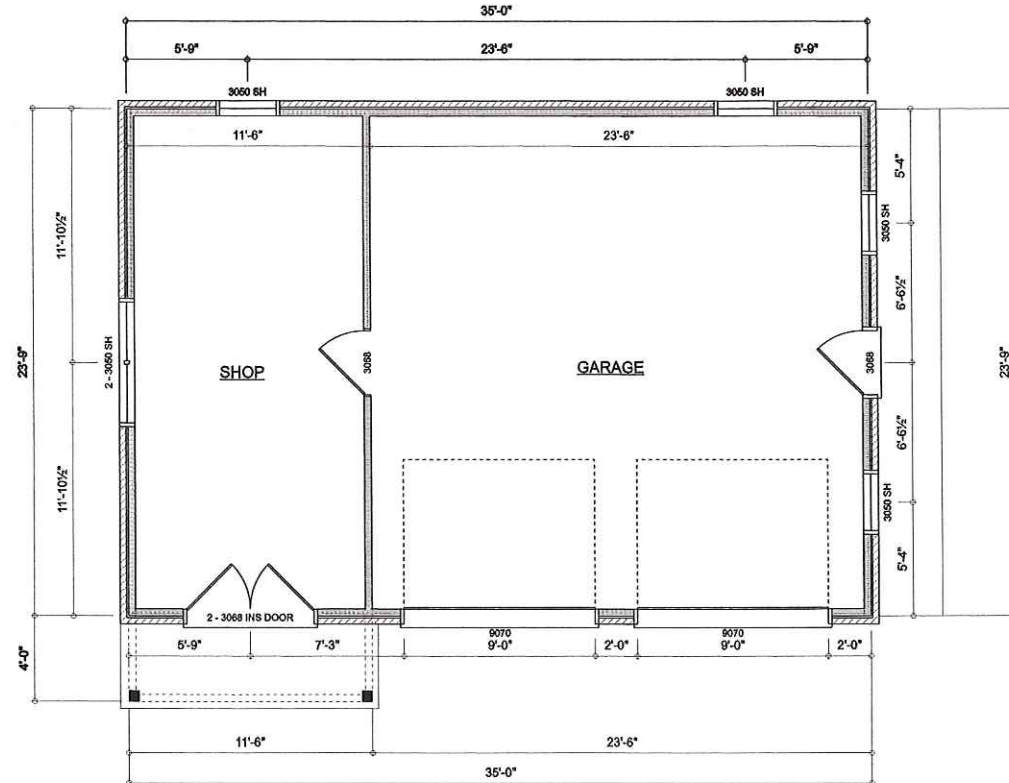

DETACHED CARPORT PLAN
SCALE: 1/4\"/>

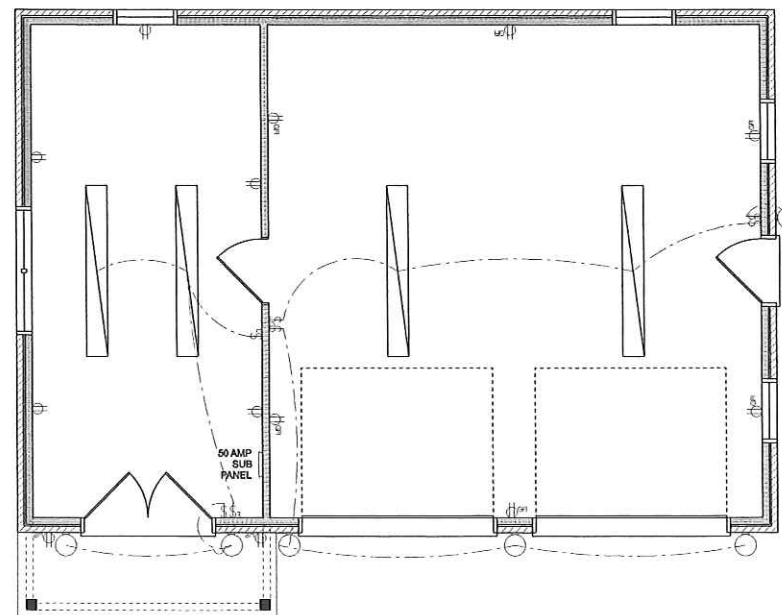

DETACHED CARPORT ELECT.
SCALE: 1/4\"/>

REVISIONS SCHEDULE	
JULY 7th, 2020	Proposal Drawings
Nov. 16th, 2022	Revisions

ADDITIONS & RENOVATIONS FOR:
SIMMONS RESIDENCE
LAKE CITY, FLORIDA

RIDGEPOINT DESIGN
564 SW ARLINGTON BLVD. STE. 101, LAKE CITY, FL 32025
P: 386-288-1188
E: RIDGEPOINTDESIGN@GMAIL.COM

SHEET NUMBER
A.4
OF 3 SHEETS