


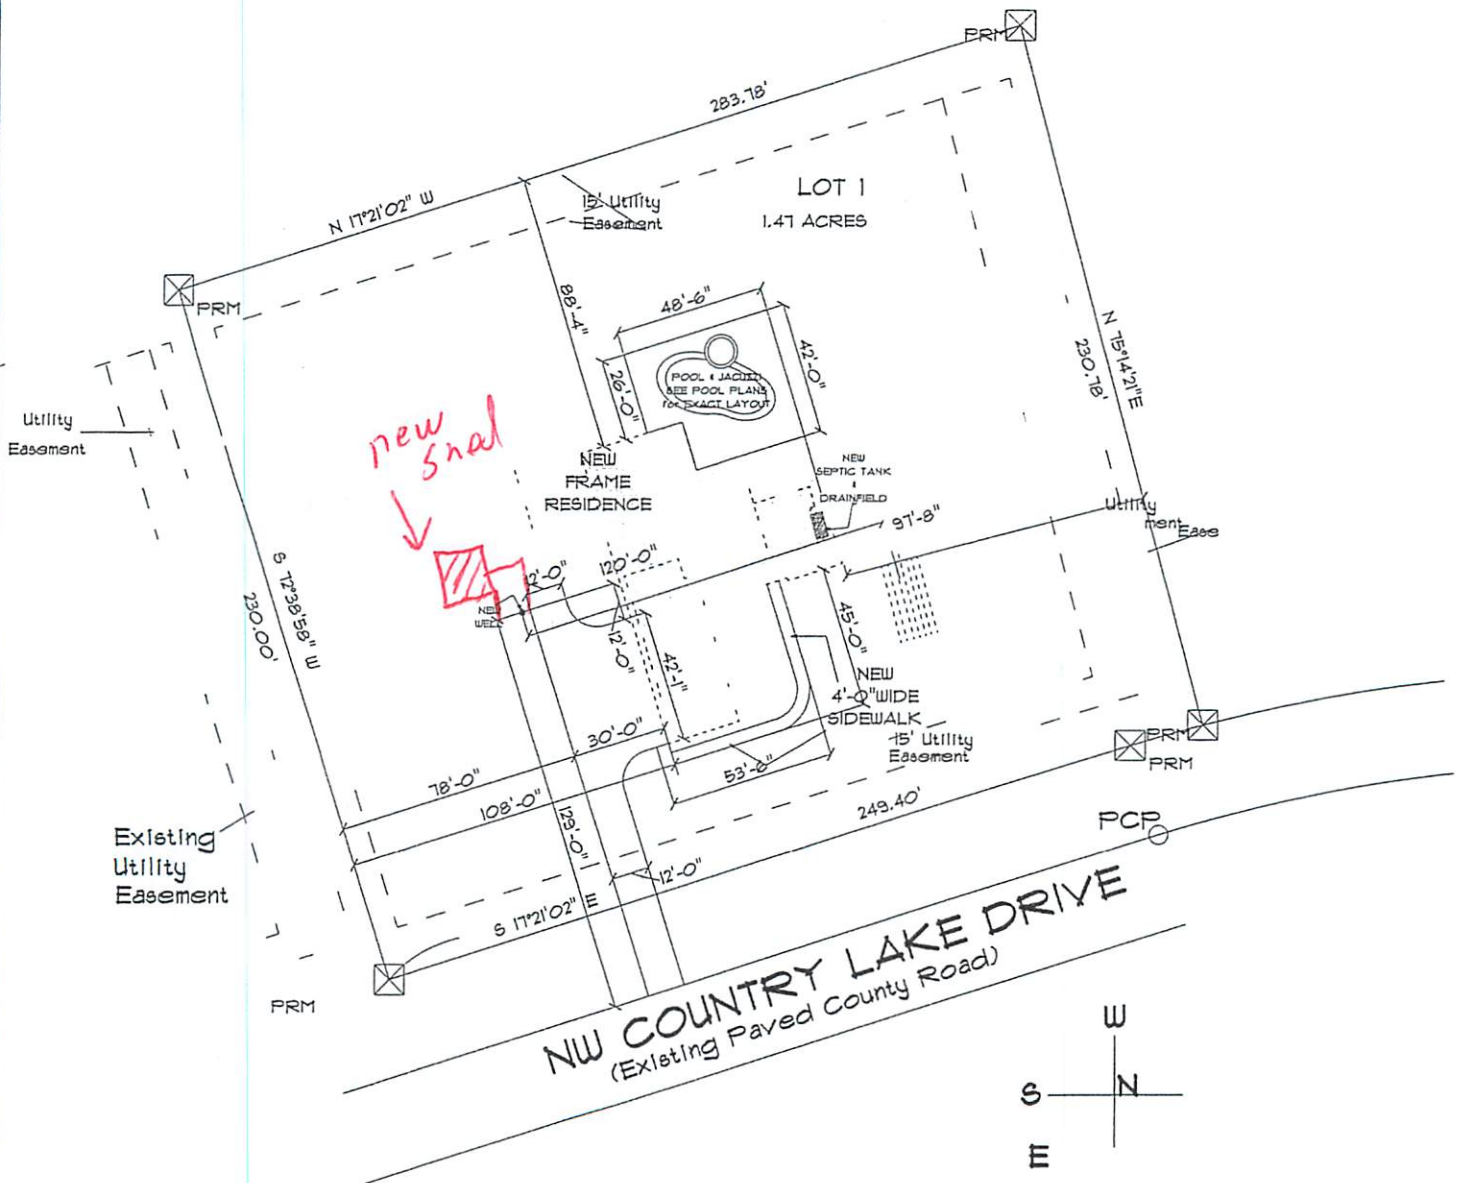

NW COUNTRY LAKE DRIVE
(Existing Paved County Road)

SITE PLAN *

SCALE 1" = 30'