

UNITED STATES COLD STORAGE, INC.
PHASE II EXPANSION
LAKE CITY, FLORIDA

WALL SECTIONS

© The Stellar Group 2010. Copyright, The Stellar Group, 2010. All rights reserved. No part of this work may be reproduced, stored in a retrieval system, or otherwise communicated in any form or by any means without the prior written consent of The Stellar Group.

REV.	DATE	BY	PERMIT ISSUE DESCRIPTION
A	12-11-12	BB	

JOB NO. 710-04224


DRAWN: BB

CHECKED: BB

SCALE: 1/2" = 1'-0"

A300
DRAWING NO.


Filename: T:\Jobs\04224-04224 United States Cold Storage Phase II Facility Expansion, FL\Design\Notes\Arch\04224A300.dwg Last Saved By: BBAWREN Date: 12/14/2012 9:54:03 AM Plotted: 12/14/2012 2:12:11 PM

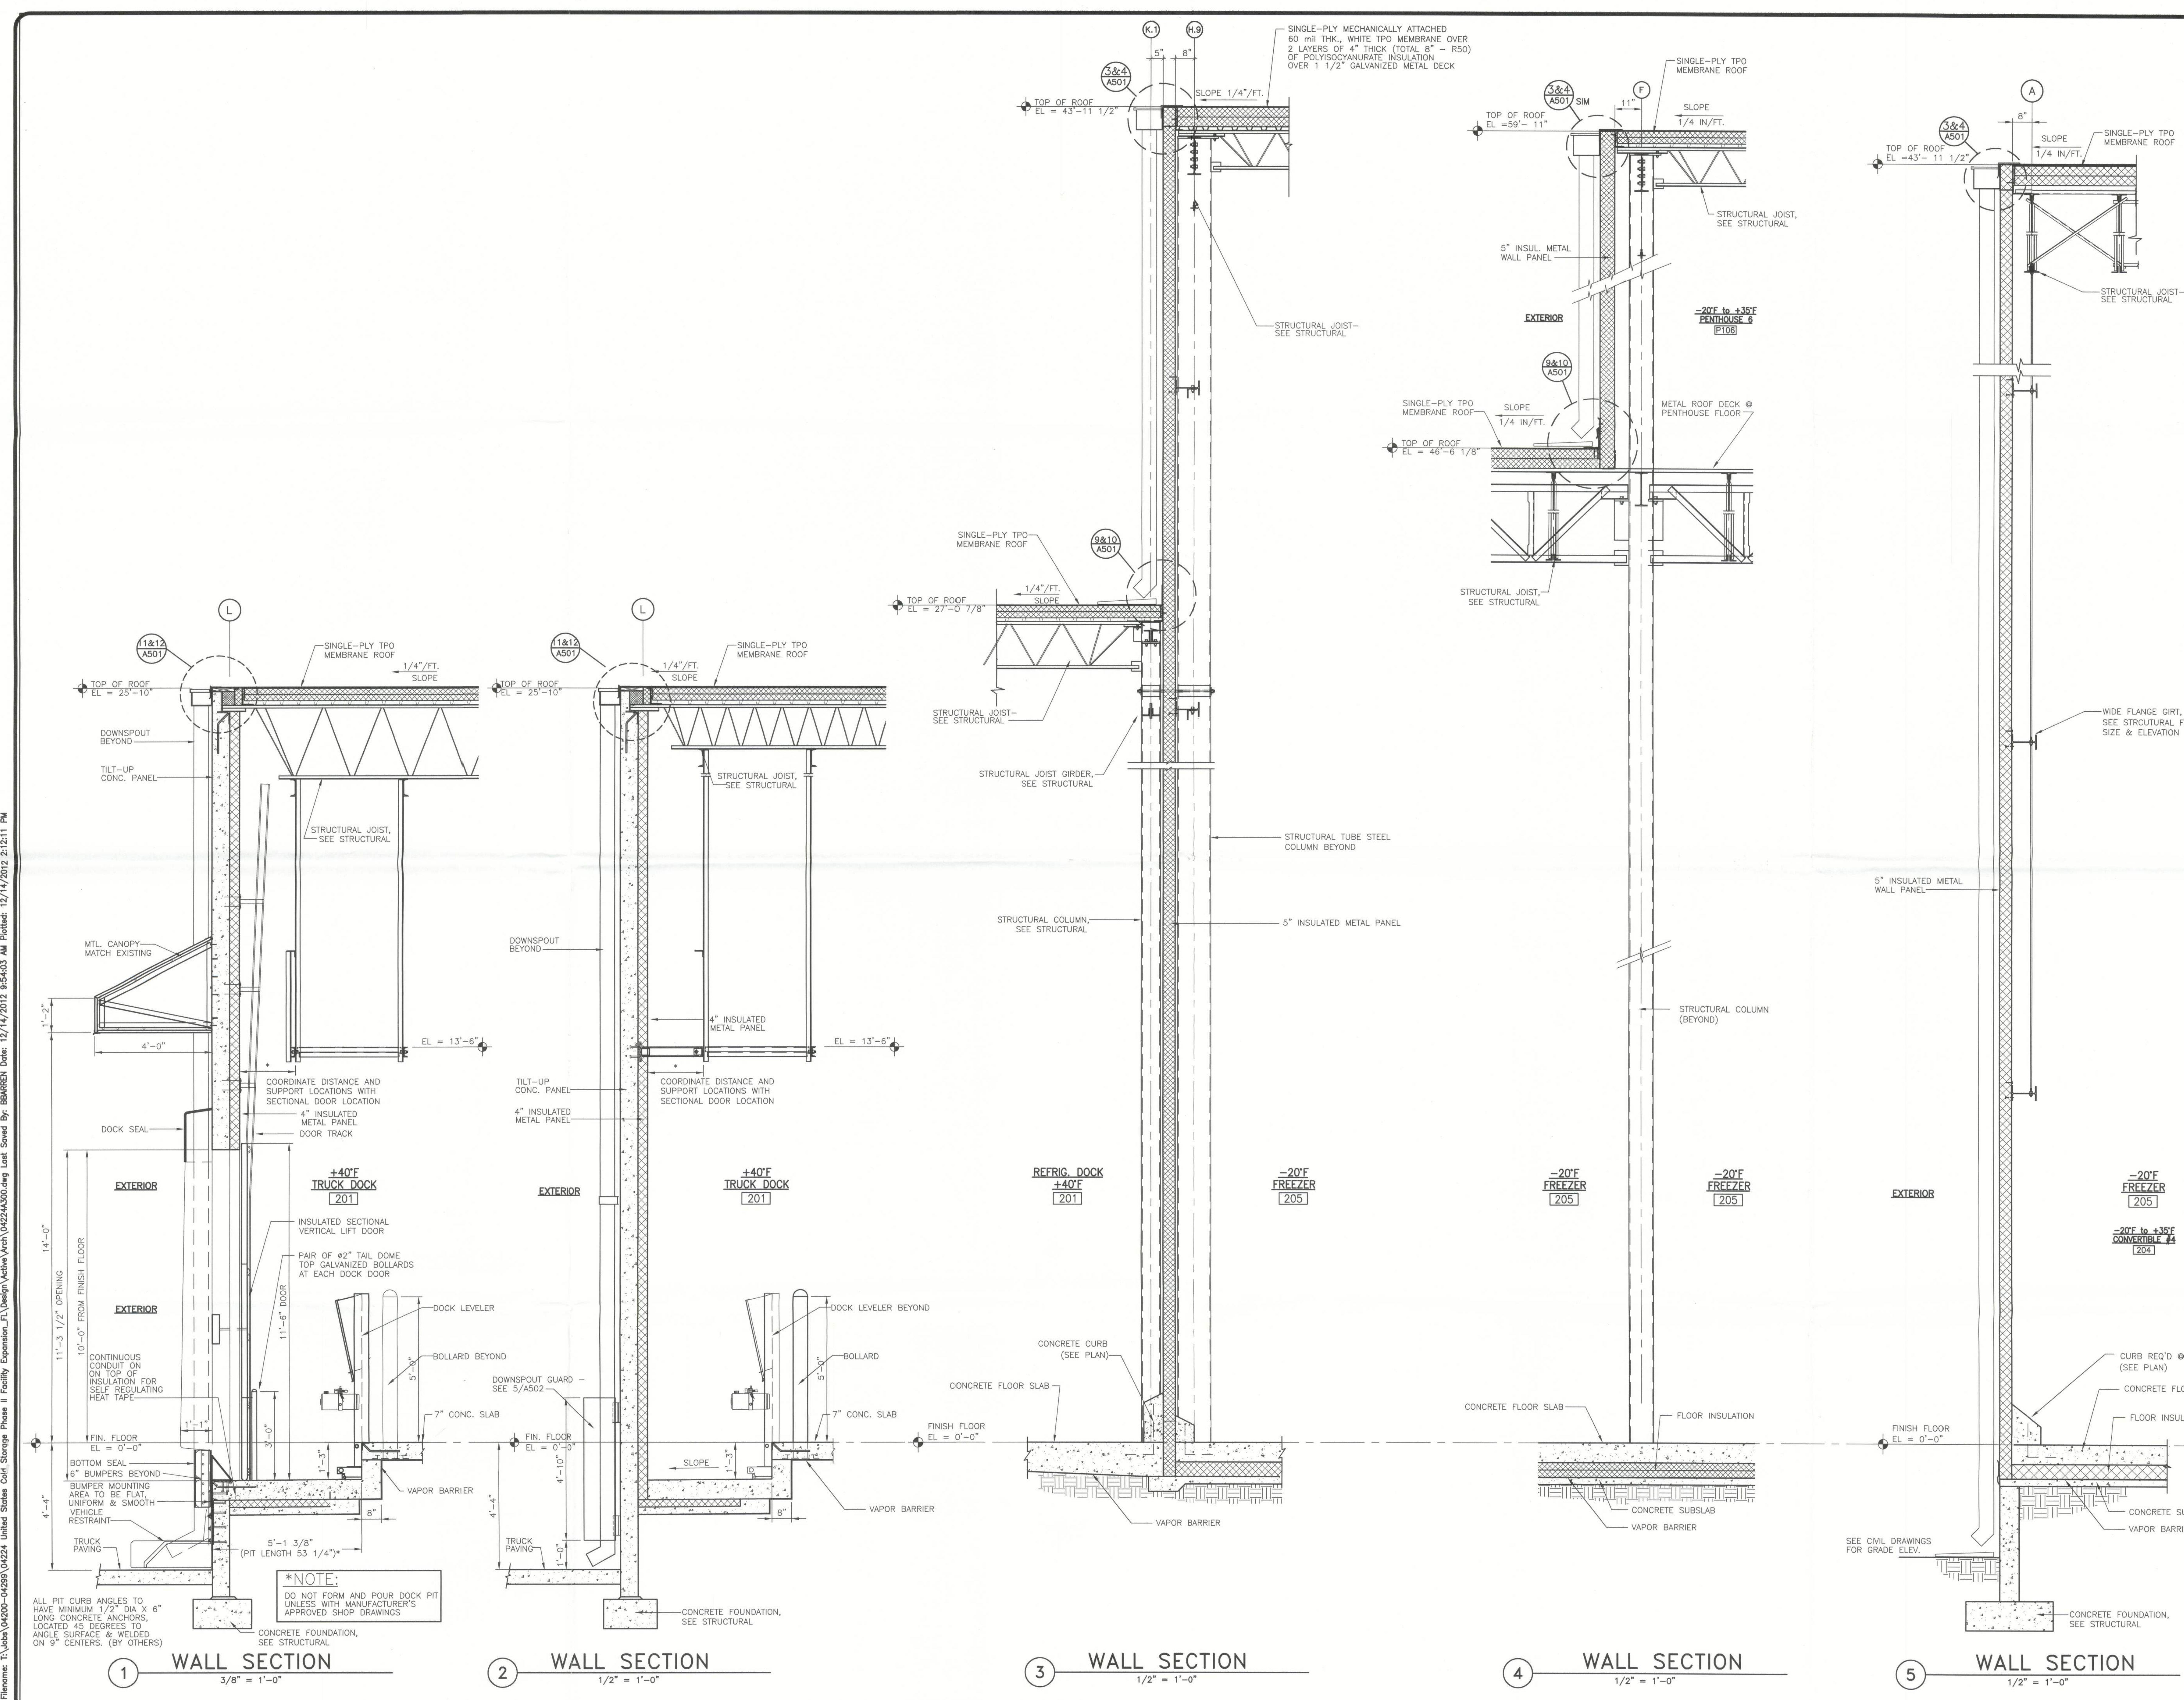

***NOTE:**
DO NOT FORM AND POUR DOCK PIT UNLESS WITH MANUFACTURER'S APPROVED SHOP DRAWINGS

ALL PIT CURB ANGLES TO HAVE MINIMUM 1/2" DIA X 6" LONG CONCRETE ANCHORS, LOCATED 45 DEGREES TO ANGLE SURFACE & WELDED ON 9" CENTERS. (BY OTHERS)



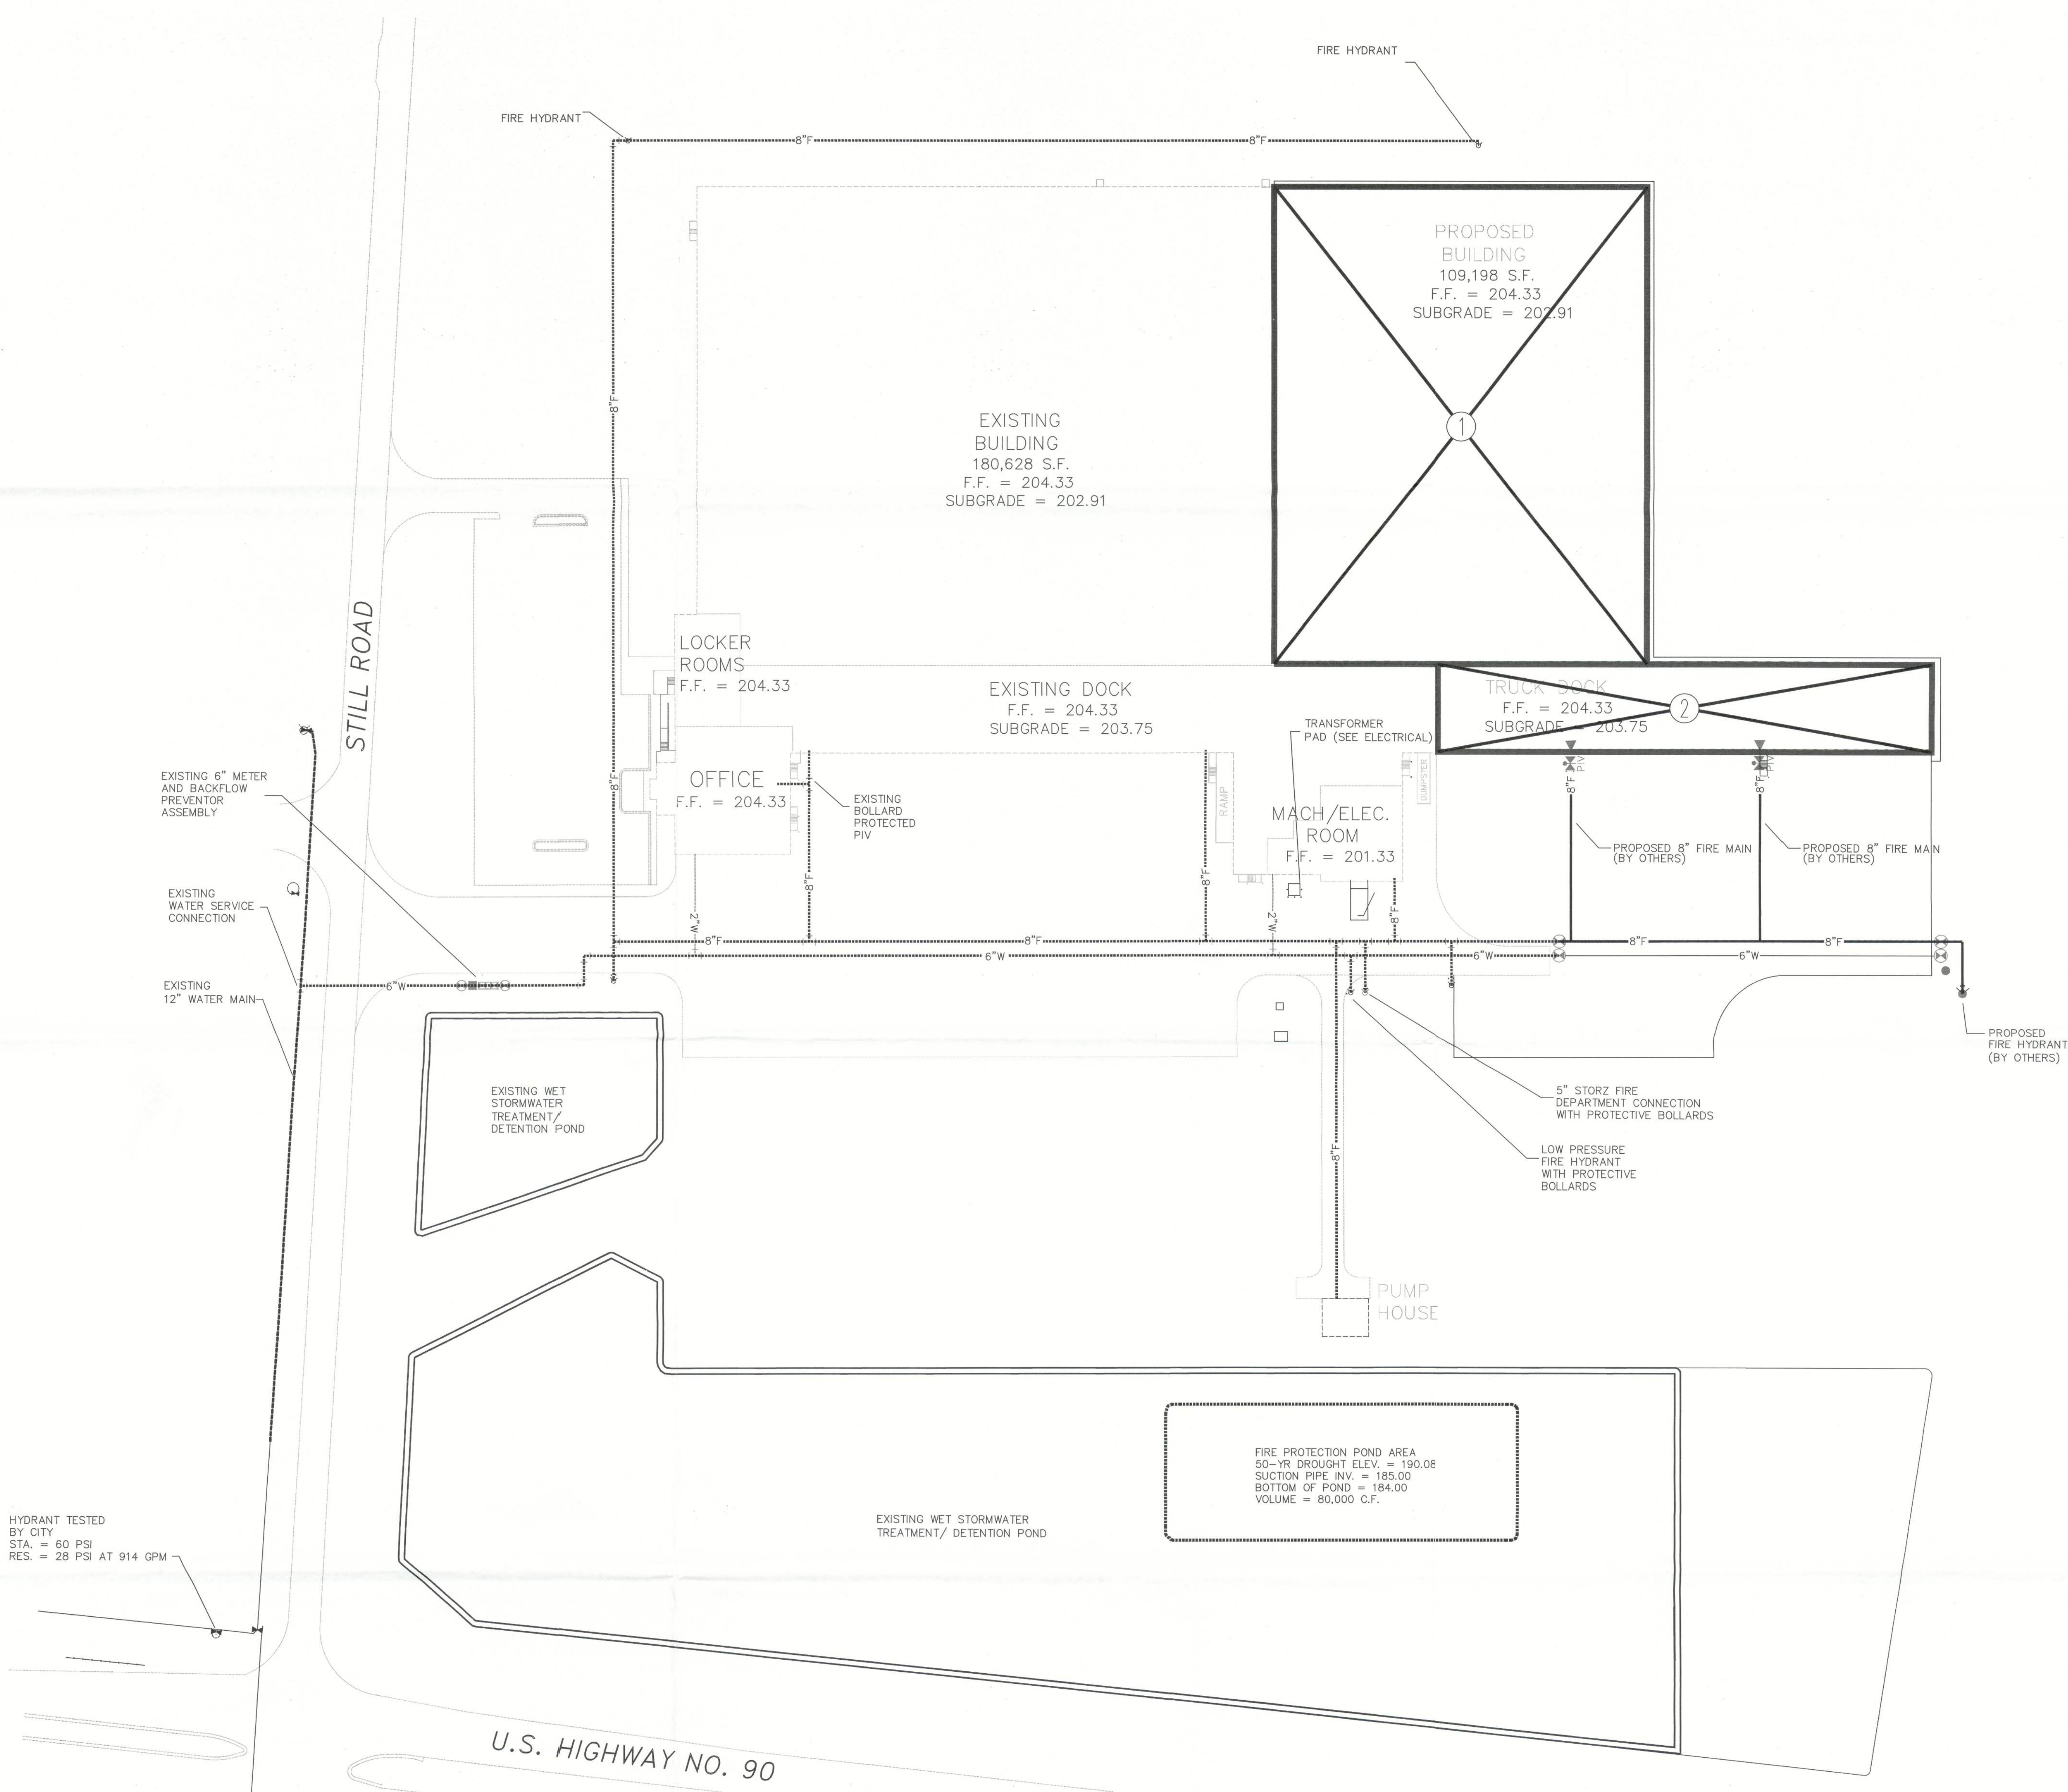


FIRE PROTECTION (61G15-32) A-J CRITERIA:

- A) THE POINT OF SERVICE FOR FIRE PROTECTION WATER SUPPLY IS AS SHOWN ON THIS SHEET FOR THE BUILDING ADDITION.
- B) ALL DESIGN AND LAYOUT TO BE PER NFPA 13 AND TYCO QUELL LITERATURE.
- C) THE OCCUPANCY IS CLASSIFIED AS STORAGE WAREHOUSE.
- D) DESIGN APPROACH
- DESIGN CRITERIA:
- 1) CONVERTIBLE FREEZERS AND FREEZER
FOUR TYCO QUELL ULTRA K-17 OVERHEAD DOUBLE INTERLOCK PRE-ACTION DRY PIPE SPRINKLER SYSTEMS DESIGNED PER N.F.P.A. AND TYCO SPECIFICATIONS HYDRAULICALLY CALCULATED FLOWING (25) SPRINKLERS AT 30 PSI WITH FULL FLOW WATER DELIVERY WITHIN 25 SECONDS TO THE REMOTE FOUR SPRINKLERS. SYSTEM DESIGNED TO PROTECT CLASS II COMMODITY, NON-ENCAPSULATED, AND STORED IN DOUBLE AND MULTI-ROW RACKS, WITH NO SOLID SHELVING TO 40'-0" TOP OF PRODUCT. CALCULATED IN ACCORDANCE WITH TYCO QUELL REQUIREMENTS TO PROVIDE 30 PSI MINIMUM PRESSURE AT EACH OF 25 OPERATING SPRINKLERS (5 ON EACH ADJACENT LINES), WITH 500 GPM ALLOWED FOR HOSE STREAMS. SPRINKLERS TO BE K16.8, 286', ULTRA K17 UPRIGHTS.
- 2) 40' TRUCK DOCK
ONE NEW EARLY SUPPRESSION FAST RESPONSE SPRINKLER K-16.8 WET PIPE SYSTEMS DESIGNED PER NFPA #13 TO DELIVER 35 PSI FOR THE MOST REMOTE 12 CEILING SPRINKLERS. SYSTEM DESIGNED TO PROTECT CLASS II COMMODITIES STORED WITHIN RACKS WITH NO SOLID SHELVES, OPEN TOP BOXES OR INCAPSULATED. MAXIMUM SPACING PER SPRINKLER SHALL BE 100 SF. WITH 250 GPM HOSE ADDED. SPRINKLERS TO BE ESFR-17 16.8K, 165', PENDENTS.
- D) WATER SUPPLY SHALL BE PROVIDED BY AN EXISTING DIESEL DRIVEN VERTICAL FIRE PUMP RATED AT 2500 GPM @ 150 PSI TAKING SUCTION FROM AN EXISTING POND.
- F) N/A
- G) ALL VALVES CONTROLLING WATERFLOW TO ONE OR MORE SPRINKLERS SHALL BE EQUIPPED WITH AN INDICATOR AND ALSO WITH TAMPER SWITCHES CONNECTED TO THE BUILDING FIRE ALARM SYSTEM. SPRINKLER RISER TO BE EQUIPPED WITH A WATERFLOW SWITCH TO MONITOR ACTIVATION OF A SPRINKLER. CONNECTION OF SWITCHES TO BUILDING ALARM SYSTEM TO BE SHOWN ON FIRE ALARM DRAWINGS.
- H) N/A
- I) N/A
- J) ALL FIRE SPRINKLER SYSTEM COMPONENTS TO BE EITHER U.L. LISTED OR F.M. APPROVED. IN THE EVENT THAT NEITHER IS POSSIBLE, NFPA-13, 2007 EDITION REQUIREMENTS SHALL BE MET.

HYDRANT TESTED
BY CITY
STA. = 60 PSI
RES. = 28 PSI AT 914 GPM

FIRE PROTECTION 61G15-32 (A-J DRAWING)

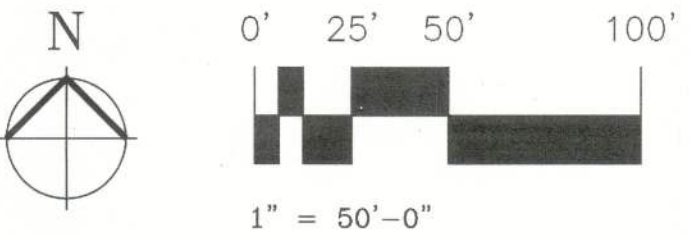


BRANCH OFFICE LOCATIONS:

Daytona, FL	Jacksonville, FL	Orlando, FL	Atlanta, GA
385.237.4300	904.262.6107	407.360.3500	404.368.8861
Fort Myers, FL	Fort Worth, TX	Tampa, FL	Houston, TX
239.277.0200	817.622.2200	813.622.2200	281.261.9141
Greenville, FL	Melbourne, FL	W Palm Bch, FL	
321.294.0050	321.722.5886	954.882.1571	

WATER SUPPLY				MATERIALS & ABBREVIATIONS			
SYMBOL	DESCRIPTION	UNIT	QUANTITY	SYMBOL	DESCRIPTION	UNIT	QUANTITY
8"	8" SCH 40 STEEL PIPE	LINEAL FEET		8"	8" SCH 40 STEEL PIPE	LINEAL FEET	
6"	6" SCH 40 STEEL PIPE	LINEAL FEET		6"	6" SCH 40 STEEL PIPE	LINEAL FEET	
4"	4" SCH 40 STEEL PIPE	LINEAL FEET		4"	4" SCH 40 STEEL PIPE	LINEAL FEET	
3"	3" SCH 40 STEEL PIPE	LINEAL FEET		3"	3" SCH 40 STEEL PIPE	LINEAL FEET	
2"	2" SCH 40 STEEL PIPE	LINEAL FEET		2"	2" SCH 40 STEEL PIPE	LINEAL FEET	
1 1/2"	1 1/2" SCH 40 STEEL PIPE	LINEAL FEET		1 1/2"	1 1/2" SCH 40 STEEL PIPE	LINEAL FEET	
1"	1" SCH 40 STEEL PIPE	LINEAL FEET		1"	1" SCH 40 STEEL PIPE	LINEAL FEET	
3/4"	3/4" SCH 40 STEEL PIPE	LINEAL FEET		3/4"	3/4" SCH 40 STEEL PIPE	LINEAL FEET	
1/2"	1/2" SCH 40 STEEL PIPE	LINEAL FEET		1/2"	1/2" SCH 40 STEEL PIPE	LINEAL FEET	
1/4"	1/4" SCH 40 STEEL PIPE	LINEAL FEET		1/4"	1/4" SCH 40 STEEL PIPE	LINEAL FEET	
1/8"	1/8" SCH 40 STEEL PIPE	LINEAL FEET		1/8"	1/8" SCH 40 STEEL PIPE	LINEAL FEET	
1/16"	1/16" SCH 40 STEEL PIPE	LINEAL FEET		1/16"	1/16" SCH 40 STEEL PIPE	LINEAL FEET	
1/32"	1/32" SCH 40 STEEL PIPE	LINEAL FEET		1/32"	1/32" SCH 40 STEEL PIPE	LINEAL FEET	
1/64"	1/64" SCH 40 STEEL PIPE	LINEAL FEET		1/64"	1/64" SCH 40 STEEL PIPE	LINEAL FEET	
1/128"	1/128" SCH 40 STEEL PIPE	LINEAL FEET		1/128"	1/128" SCH 40 STEEL PIPE	LINEAL FEET	
Filename: T:\Jobs\04200-04299\04224 United States Cold Storage Phase II Facility Expansion-FL\Design\Arch\04224A301.dwg Last Saved By: BBARREN Date: 12/14/2012 10:11:48 AM Plotted: 12/14/2012 2:12:39 PM

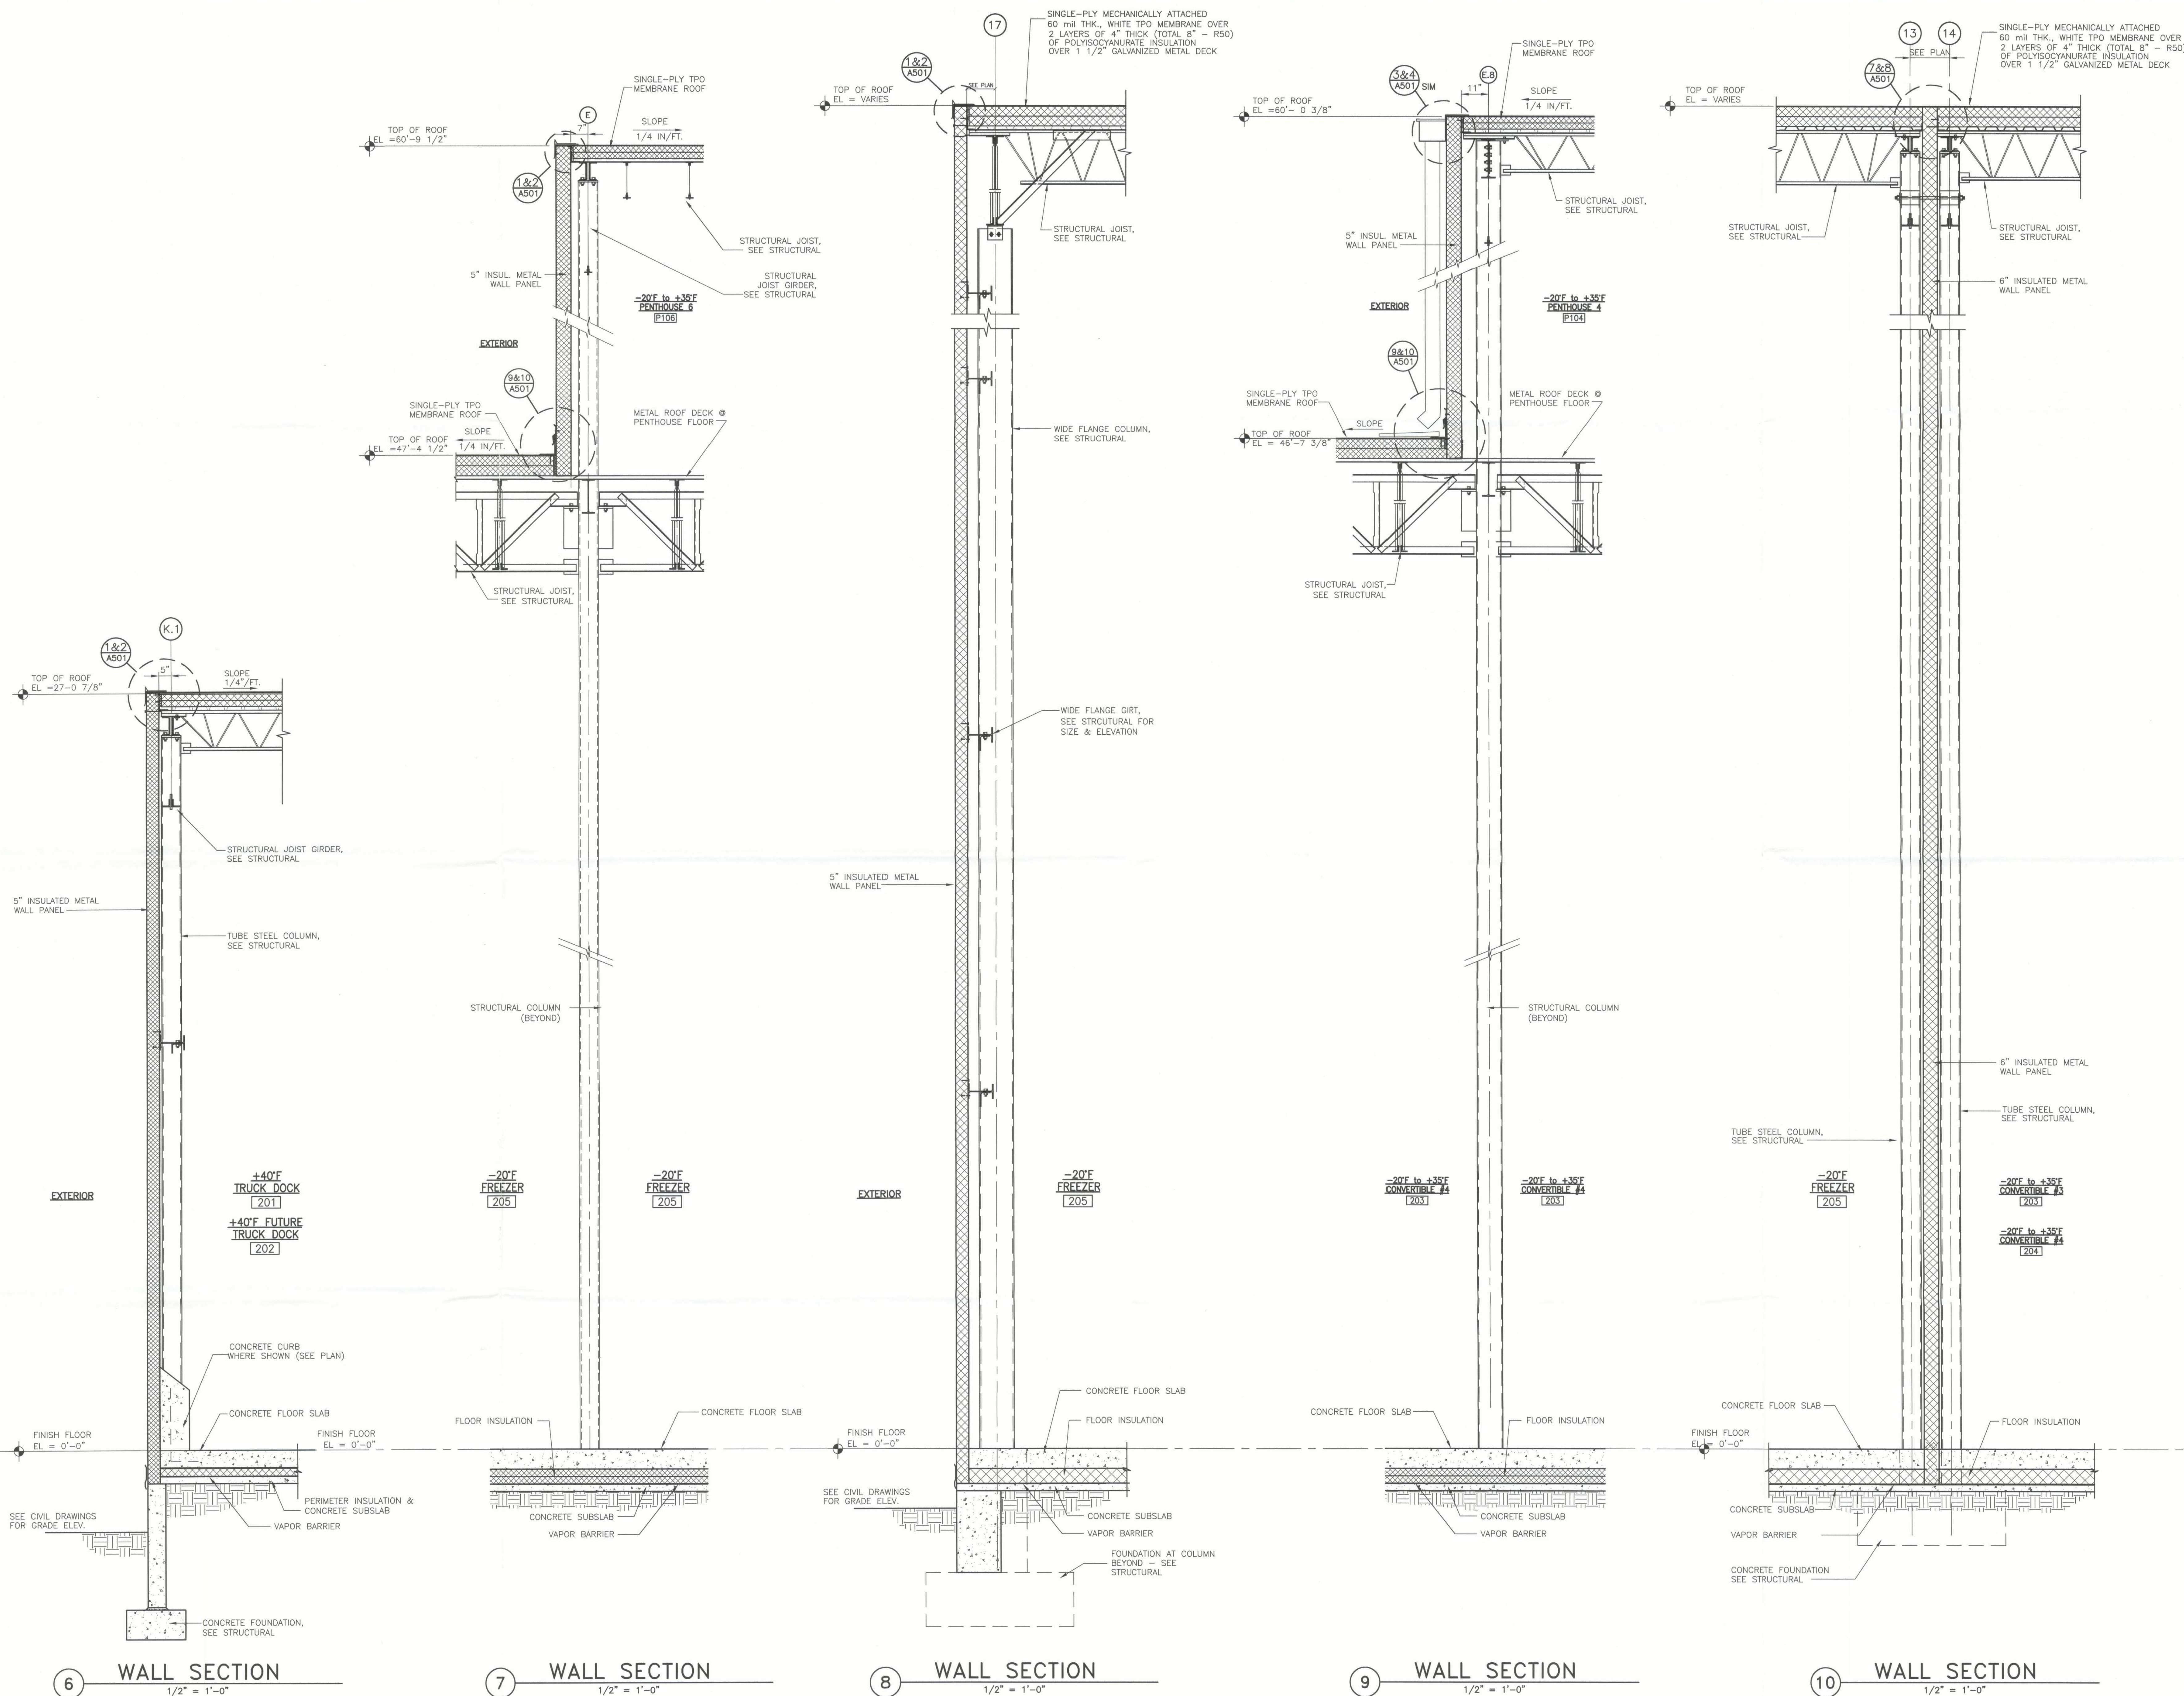

UNITED STATES COLD STORAGE, INC.
PHASE II EXPANSION
LAKE CITY, FLORIDA

WALL SECTIONS

© The Stellar Group 2010. Copyright, The Stellar Group, 2010. All rights reserved. No part of this work may be used, reproduced, distributed, displayed, or otherwise communicated in any form or by any means without the prior written consent of The Stellar Group.

REV.	DATE	BY	DESCRIPTION
1	12-19-12	BB	PERMIT ISSUE

JOB NO. 710-04224

DRAWN: BB

CHECKED: BB

SCALE: 1/2"=1'-0"

A301
DRAWING NO.

REV.	DATE	BY	DESCRIPTION
A	12-10-12	BB	

JOB NO. 710-04224

DRAWN: BB

CHECKED: BB

SCALE: AS NOTED

A400
 DRAWING NO.

