

DESIGN SPECIFICATIONS

- DESIGN CODES:
2020 FLORIDA BUILDING CODE (FBC) - RESIDENTIAL
ASCE 7-10, 2005
NDS, ACI, ATC, AWP, APA, ICC 600-08

- OCCUPANCY: RESIDENTIAL GROUP R-3 (ONE- AND TWO-FAMILY DWELLINGS)

- DESIGN LOADS:

ROOF TRUSS:
LL 20 PSF TOP CHORD
LL 0 PSF BOTTOM CHORD
DL 7 PSF TOP CHORD
DL 5 PSF BOTTOM CHORD

ROOF CONVENTIONAL FRAMING:
LL 20 PSF RAFTERS
LL 20 PSF CEILING JOISTS
DL 10 PSF RAFTERS
DL 10 PSF CEILING JOISTS
DL 30 PSF ATTICS WITH STORAGE
DL 10 PSF ATTICS WO STORAGE

FLOORS:
LL 40 PSF TOP CHORD
LL 0 PSF BOTTOM CHORD
DL 10 PSF TOP CHORD
DL 5 PSF BOTTOM CHORD

- MAXIMUM HEIGHT OF STRUCTURE:

- NUMBER OF STORIES: 1

- TYPE OF CONSTRUCTION: TYPE V-G, UNPROTECTED, UNSPRINKLERED

- WIND ZONE INFORMATION
BUILDING: ENCLOSED STRUCTURE
ULTIMATE DESIGN WIND SPEED: 130 MPH
NOMINAL DESIGN WIND SPEED: 110 MPH
BUILDING RISK CATEGORY: II
WIND EXPOSURE CATEGORY: C
INTERNAL PRESSURE COEFFICIENT: 0.18 Cgpi ±

NOTE

Simpson Strong-Tie Co. Strong-Drive SDWC TRUSS Screws may be used for uplift connection in lieu of straps. Strong-Drive SDWC TRUSS Screws to be installed per manufacturer's specifications.

Simpson Strong-Tie Co. Titan HD Heavy-Duty Screw Anchors 5/8" x 8", maximum spacing of 42" o.c., may be used in lieu of 5/8"x10" anchor bolts with 3"x3"x1/8" washer. Titan HD Heavy-Duty Screw Anchors shall be installed per manufacturer's specifications.

ROOF SHEATHING FASTENING

- 4" O.C. GABLE END
 - 6" O.C. EDGES (ALL ZONES)
 - 6" O.C. INTERMEDIATE FRAMING (ZONE 3)
 - 12" O.C. INTERMEDIATE FRAMING (ZONES 1 & 2)
- SEE FIGURE R803.2.3.1, SECTION R803.1, 2017 FLORIDA BUILDING CODE - RESIDENTIAL, SIXTH EDITION FOR ROOF SHEATHING NAILING ZONES

ROOF NOTES


ROOF PITCH LESS THAN 4/12 DBL LAYER OF UNDERLAYMENT IS REQUIRED
OVERLAP ROOFING UNDERLAYMENT (MIN) OVER HIP AND RIDGES
BUTTON CAP NAILS ARE USED TO FASTEN UNDERLAYMENT TO ROOF DECK WHEN SHINGLES NOT INSTALLED SAME DAY

DRIP EDGE INSTALLED OVER THE UNDERLAYMENT AT RAKES AND UNDER THE UNDERLAYMENT AT EAVES

ALL ROOF PENETRATIONS ARE PROPERLY FLASHED W/ FLASHING OF THE CORRECT SIZE FOR THE PENETRATION


METAL ROOFING ATTACHED W/ CORRECT FASTENERS PER CODE AND MANUFACTURER'S SPECS

1" SPACE IS MAINTAINED BETWEEN THE END OF THE GUTTER AND THE WALL CLADDING

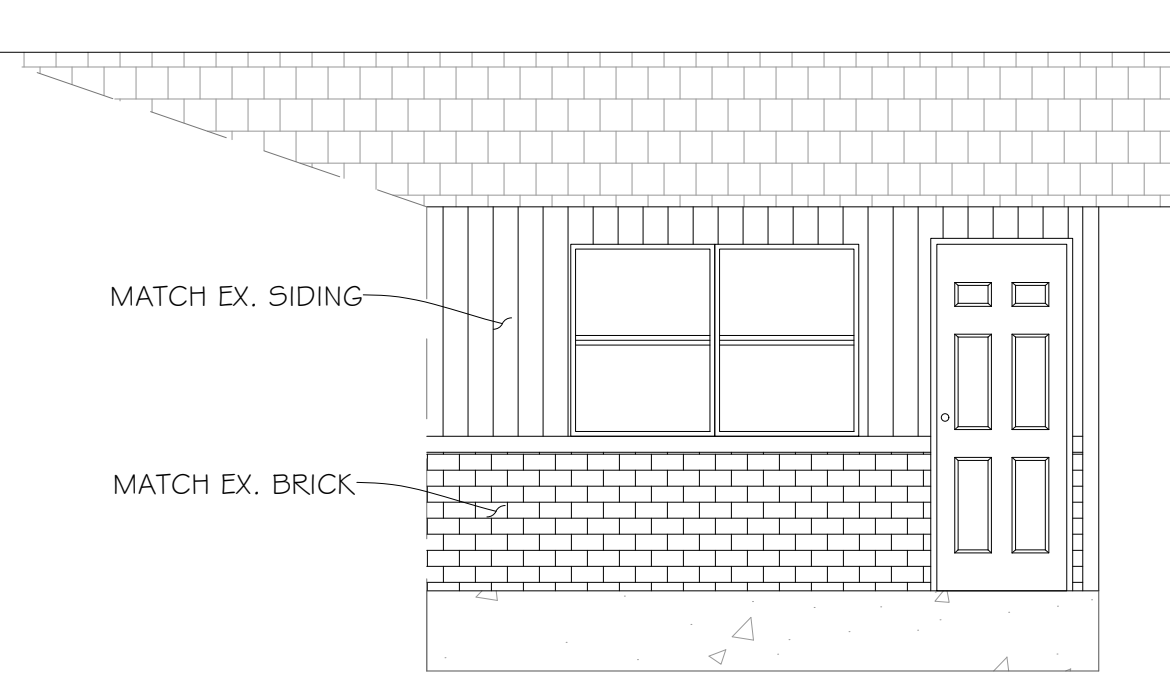


FRONT ELEVATION

SCALE: 1/4"= 1'

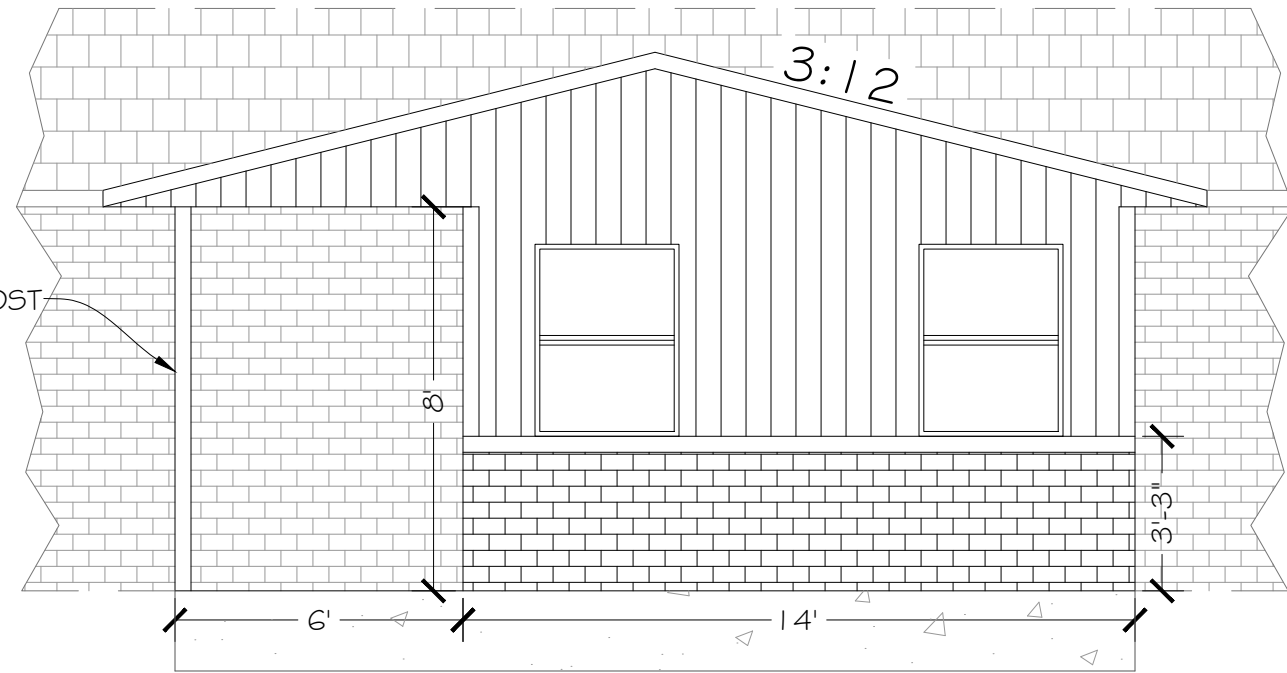


FRONT ELEVATION

SCALE: 1/4"= 1'

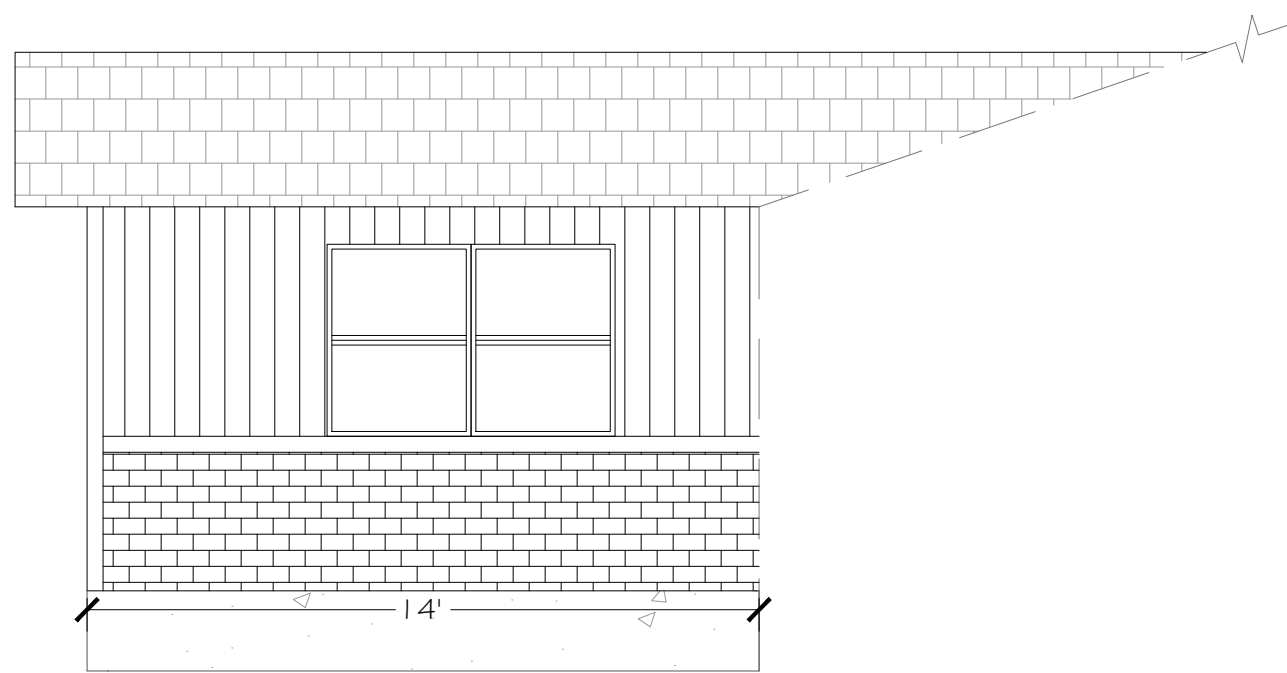


RIGHT ELEVATION

SCALE: 1/4"= 1'

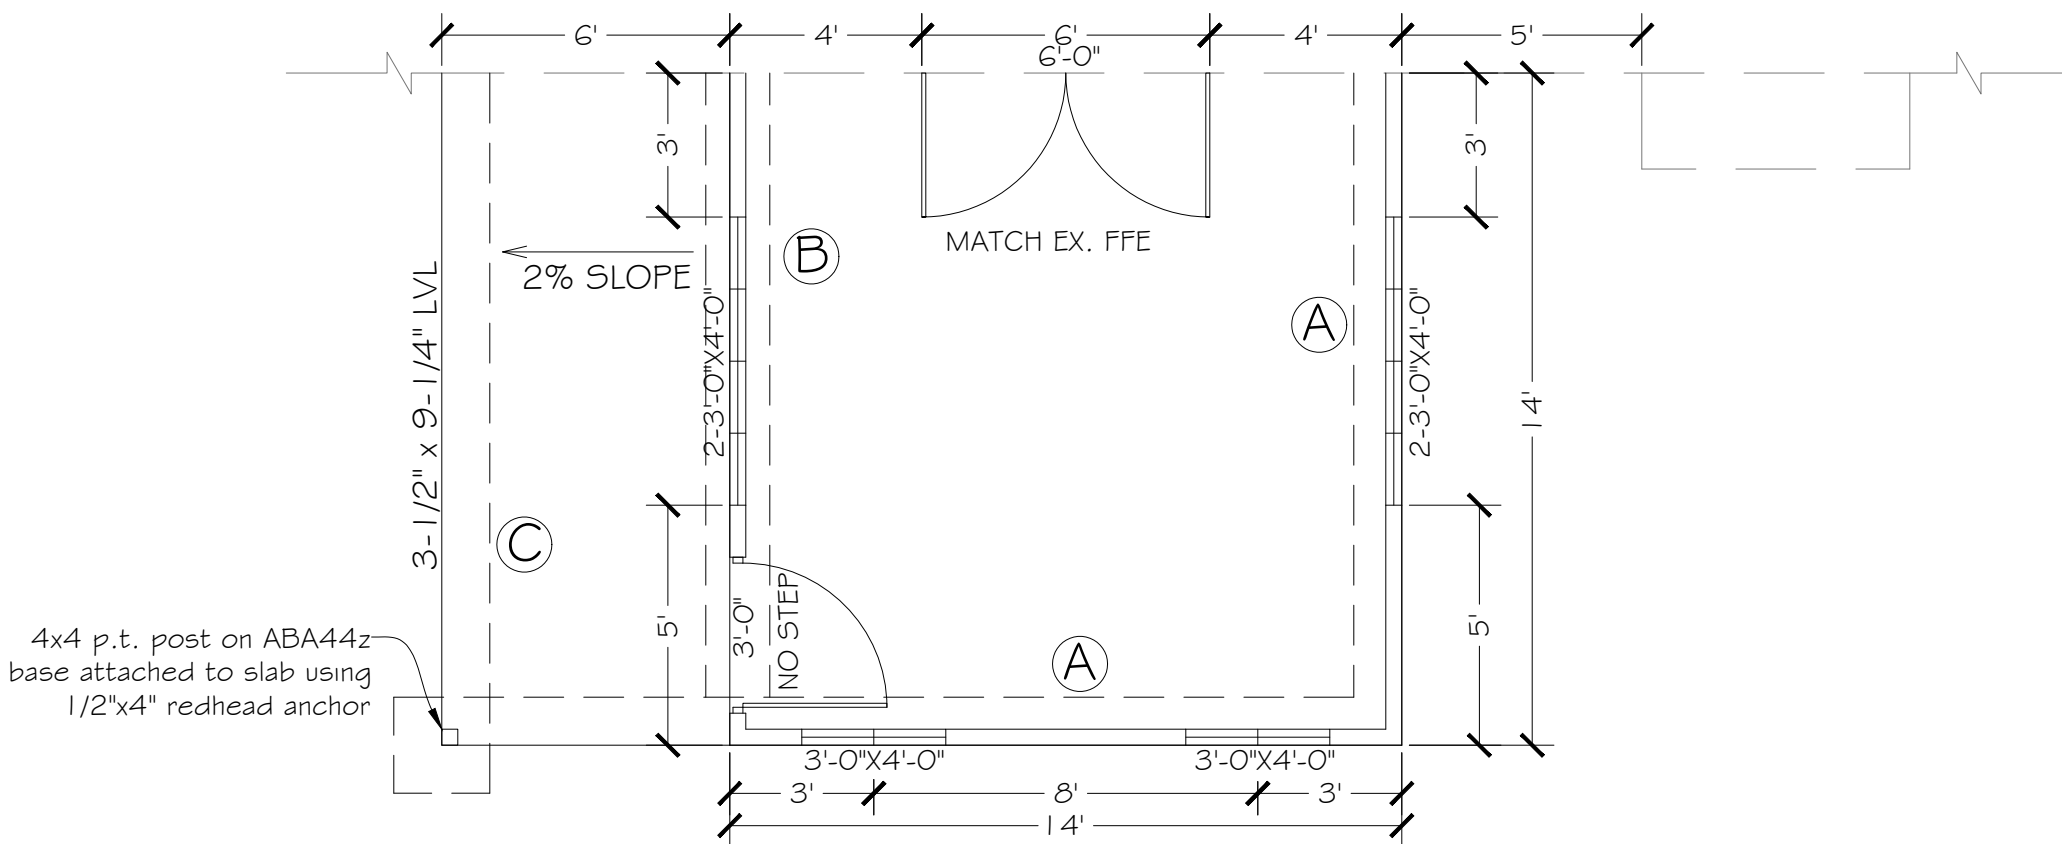

FOUNDATION PLAN

SCALE: 1/4"= 1'

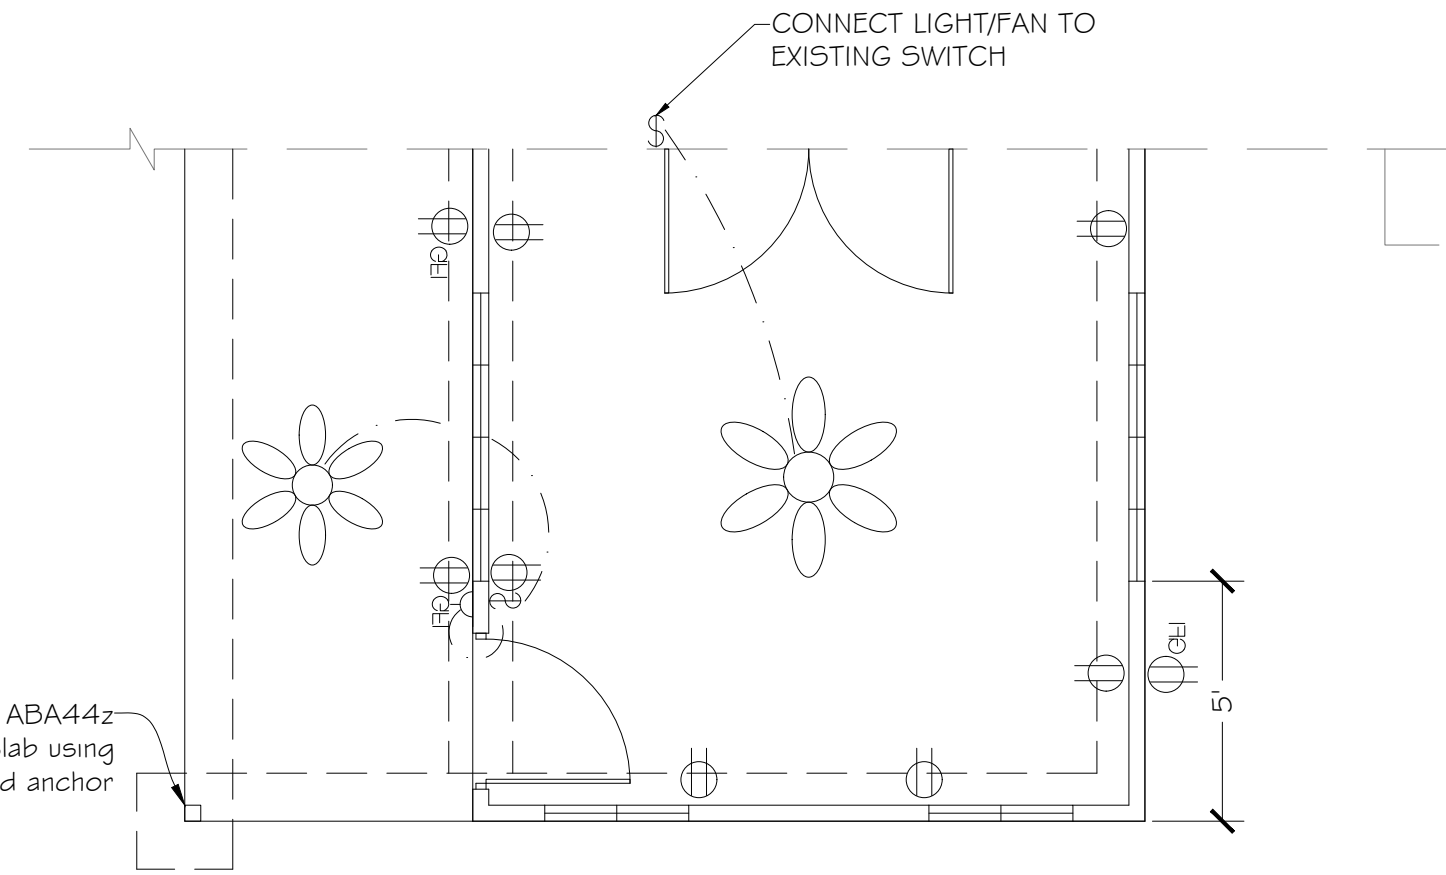

ELECTRIC PLAN

SCALE: 1/4"= 1'

ALL ELECTRICAL TO BE INSTALLED CURRENT NEG CODE.





1. PROVIDE INTERIOR SWITCH AND EXTERIOR LIGHT IN THE VICINITY OF DOORS.
2. PROVIDE RECEPTACLE OUTLET 6' FROM OPENINGS, ENDS OF WALL, AND 8' ON CENTER
3. PROVIDE AN OUTSIDE GFI, WATER PROTECTED RECEPTACLE OUTLET NEAR EGRESS DOORS AT AIR CONDENSER UNIT, AND NEAR GARAGE DOOR OPENING.
4. BATHROOM OUTLETS TO BE GFCI WITH A SEPARATE 20 AMP CIRCUIT.
5. PROVIDE SMOKE DETECTOR AS BY BLDG CODE, IN THE BEDROOMS AND HALLWAYS WITHIN 10' SERVING SUCH ROOMS.
6. ALL BRANCH CIRCUITS THAT SUPPLY 125-VOLT, SINGLE PHASE IS AND 20 AMPERE OUTLETS INSTALLED IN DWELLING UNIT SHALL BE PROTECTED BY AN ARC-Fault CIRCUIT INTERRUPTER LISTED TO PROVIDE PROTECTION OF THE ENTIRE BRANCH CIRCUIT.
7. LIGHT FIXTURE IN CLOTHES CLOSET SHALL BE SURFACE-MOUNTED INCANDESCENT FIXTURE WITH COMPLETELY ENCLOSED LAMP ON THE WALL ABOVE DOOR OR ON CEILING WITH MIN 12" CLEAR TO STORAGE AREA.
8. FLUORESCENT GENERAL LIGHTING IS REQUIRED IN BATHROOM AND KITCHEN A 40 LUMENS PER WATT EFFICIENCY LAMP IS REQUIRED
9. LIGHT FIXTURES IN TUB OR SHOWER ENCLOSURES MUST HAVE LABEL STATING "SUITABLE FOR DAMP" LOCATIONS
10. RECESSED CEILING FIXTURES MUST BE IC RATED
11. ALL RECEPTABLES AT KITCHEN COUNTER SHALL BE GFCI
12. PROVIDE TWO MINIMUM SEPARATE 20-AMP CIRCUITS TO KITCHEN APPLIANCES
13. EACH SEPARATE KITCHEN COUNTER SPACE 12" OR WIDER SHALL HAVE A RECEPTACLE OUTLET
14. KITCHEN RECEPTACLE OUTLET SHALL BE INSTALLED SO THAT NO POINT ALONG THE WALL IS MORE THAN 24" FROM A RECEPTACLE OUTLET
15. ISLAND AND PENINSULA COUNTER TOPS 12" OR WIDER SHALL HAVE AT LEAST ONE RECEPTACLE OUTLET FOR EACH 4' OF COUNTER TOP
16. NOT LESS THAN 75% OF THE LAMPS IN PERMANENTLY INSTALLED LIGHTING FIXTURES SHALL BE HIGH-EFFICACY LAMPS OR NOT LESS THAN 75% OF THE PERMANENTLY INSTALLED LIGHTING FIXTURES SHALL CONTAIN ONLY HIGH-EFFICACY LAMPS.
16. ALL CIRCUITS IN GARAGE AREA TO BE GFI RATED 125 VOLT SINGLE PHASE 20 AMPERE

LEGEND

- ⊕ DUPLEX WALL RECEPTACLE
- ⊕ SPST WALL SWITCH
- ⊕ LIGHT
- ⊕ CEILING FAN/LIGHT


FOUNDATION NOTES

1. REFER TO ARCHITECTURAL & BUILDING PLANS FOR ACTUAL DIMENSIONS, RECESSES IN SLAB, STEP DOWNS, ETC.
2. CONTRACTOR SHALL VERIFY ALL ROUGH PLUMBING LOCATIONS WITH OWNER PRIOR TO POURING SLAB
3. THE SLAB SHALL BE 4" CONCRETE SLAB REINFORCED W/ 6X6-1.4/1.4 WELDED WIRE MESH PLACED ON CHAIRS 1 1/2" DEPTH OR FIBER MESH CONCRETE, 6-MIL POLY VAPOR BARRIER W/ 6" LAPS SEALED W/ POLY TAPE OVER TERMITE-TREATED & COMPACTED FILL
4. BOTTOM OF EXTERIOR FOOTINGS SHALL BE A MINIMUM OF 12" BELOW UNDISTURBED SOIL OR ENGINEERED FILL PER FBC-RES, SECTION R403.1.4

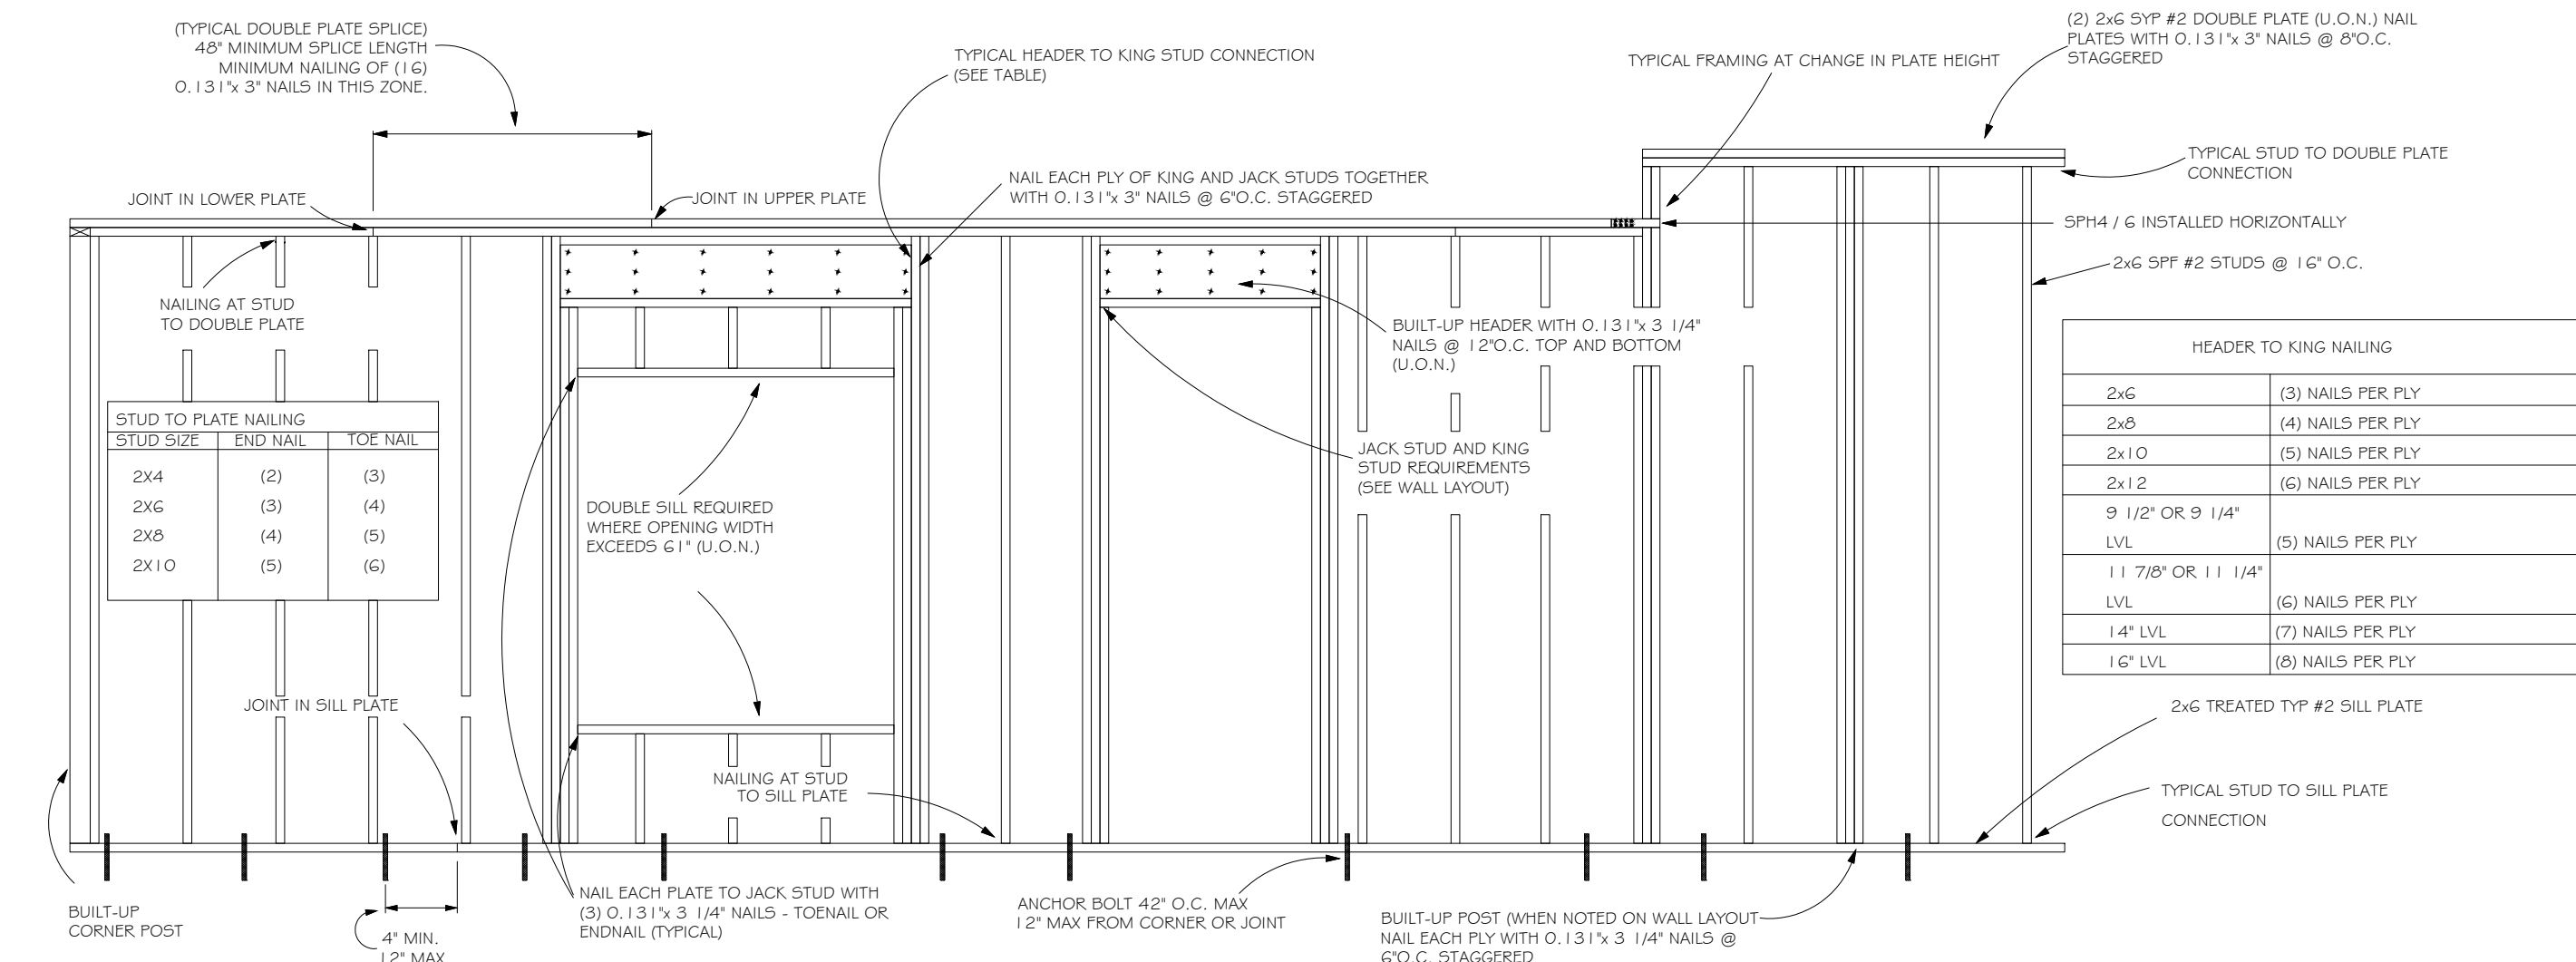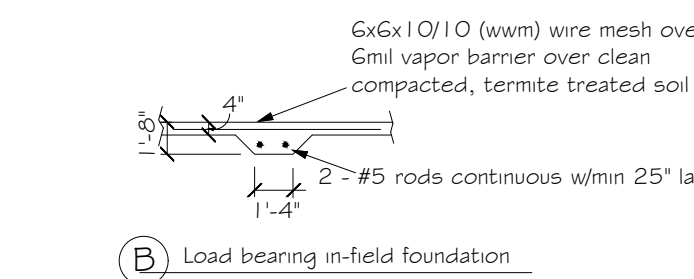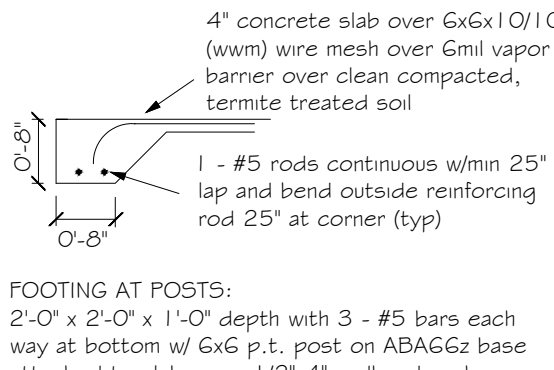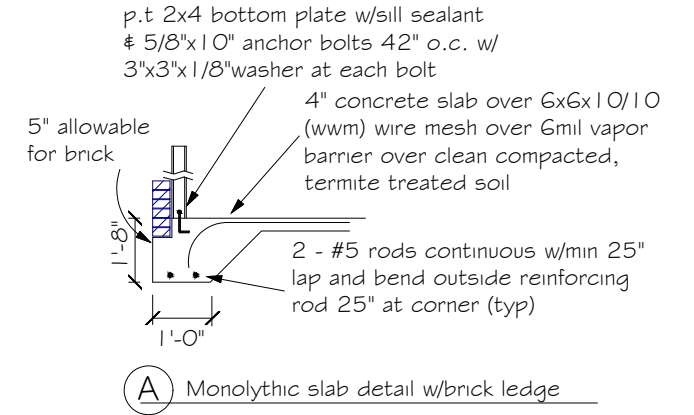

TYPICAL WALL FRAMING


NOT TO SCALE

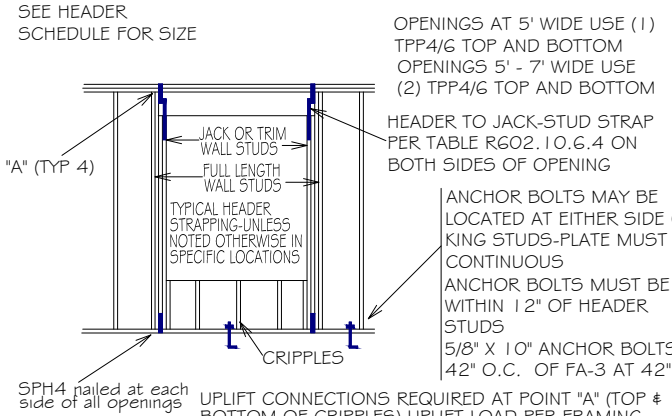

TYPICAL HEADER STRAPPING


NOT TO SCALE

HEADER SCHEDULE		NOTE:	
OPENING WIDTH	BEARING OR SHEAR WALL	2x STUD CONTINUOUS TO TOP PLATE	HEADER - CONTINUOUS
	NON-BEARING WALL		
0'-0" TO 3'-0"	2 - 2 x 6s	2 - 2 x 4s	
3'-1" TO 5'-0"	2 - 2 x 10s	2 - 2 x 6s	
5'-1" TO 7'-0"	2 - 2 x 10s	2 - 2 x 8s	
7'-1" TO 10'-0"	2 - 2 x 10s	2 - 2 x 10s	
		MAXIMUM HEADER SPAN	
		3' 6' 9' 12' 15' 18'	
		NUMBER OF HEADER STUDS (JACKS) SUPPORTING END OF HEADER	
		1 1 2 2 2 2 2	
		NUMBER OF FULL LENGTH STUDS (KINGS) AT END OF HEADER	
		2	

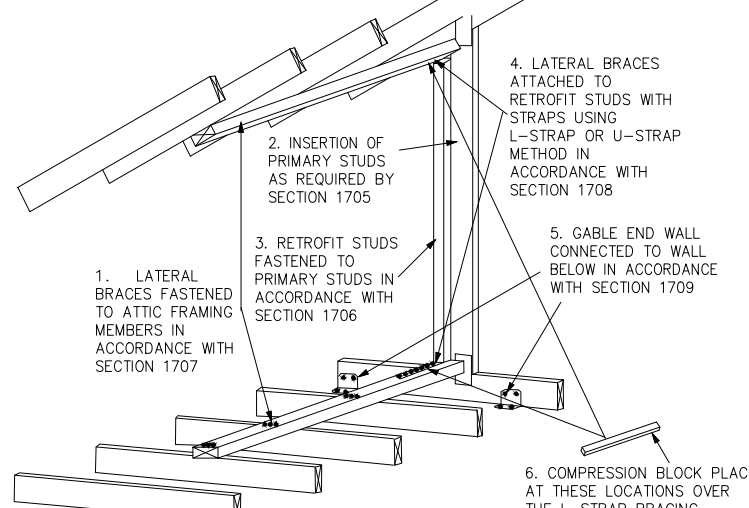

GABLE END BRACING

NOT TO SCALE

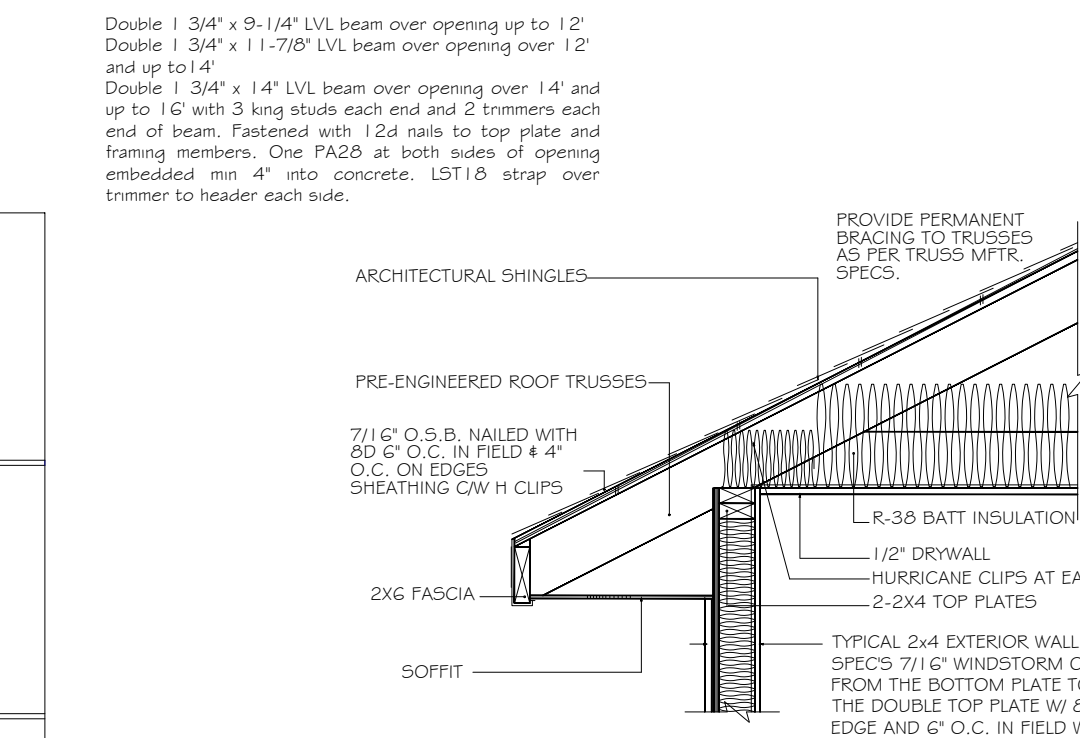

4" STUD EAVE

NOTE

7/16" O.S.B. NAILED WITH 8D 6" O.C. IN FIELD & 4" O.C. ON EDGES

Digitally signed by Carol Chadwick
DN: c=US, o=Unaffiliated, ou=A01410D00000, 01711349D4A70001621F, cn=Carol Chadwick
Date: 2021.09.30 10:07:26 -04'00'



Professional Engineer Seal for Carol Chadwick, State of Florida, License No. 82565.

WEATHERSPOON ADDITION PLAN & DETAILS

DATE: 09/30/2021

REVISIONS:

NO.	DATE	DESCRIPTION
1	09/30/2021	ISSUED FOR PERMIT

DESIGNED BY: BOB WEATHERSPOON
356.345.630
bweather@comcast.net

DATE: 09/30/2021

SCALE: 1/4"= 1'