

PROJECT DESCRIPTION:

30x355 LG NEON2: LG355N1C-N5 (355W) MODULES
ROOF MOUNTED SOLAR PHOTOVOLTAIC MODULES
SYSTEM SIZE: 10.650 kW DC STC
ARRAY AREA #1: 557.75 SQ FT.


EQUIPMENT SUMMARY

30 LG NEON2: LG355N1C-N5 (355W) MODULES
30 ENPHASE: IQ7PLUS-72-2-US MICROINVERTERS

GOVERNING CODES:
FLORIDA RESIDENTIAL CODE, 7th EDITION 2020 (FRC)
FLORIDA PLUMBING CODE, 7th EDITION 2020 (FPC)
FLORIDA BUILDING CODE, 7th EDITION 2020 (FBC)
FLORIDA MECHANICAL CODE, 7th EDITION 2020 (FMC)
NEC 2017 CODE BOOK
ASCE 7-16

SHEET INDEX	
A-00	PLOT PLAN & VICINITY MAP
A-01	SYMBOLS & SYSTEM DESCRIPTION
S-01	ROOF PLAN & MODULES
S-01.1	PARTIAL PRESSURE AND MODULES EXPOSURE
S-02	STRUCTURAL ATTACHMENT DETAILS
S-02.1	STRUCTURAL CALCULATIONS
E-01	ELECTRICAL LINE DIAGRAM
E-02	WIRING CALCULATIONS
E-03	SYSTEM LABELING


DS-01-06 DATA SHEETS

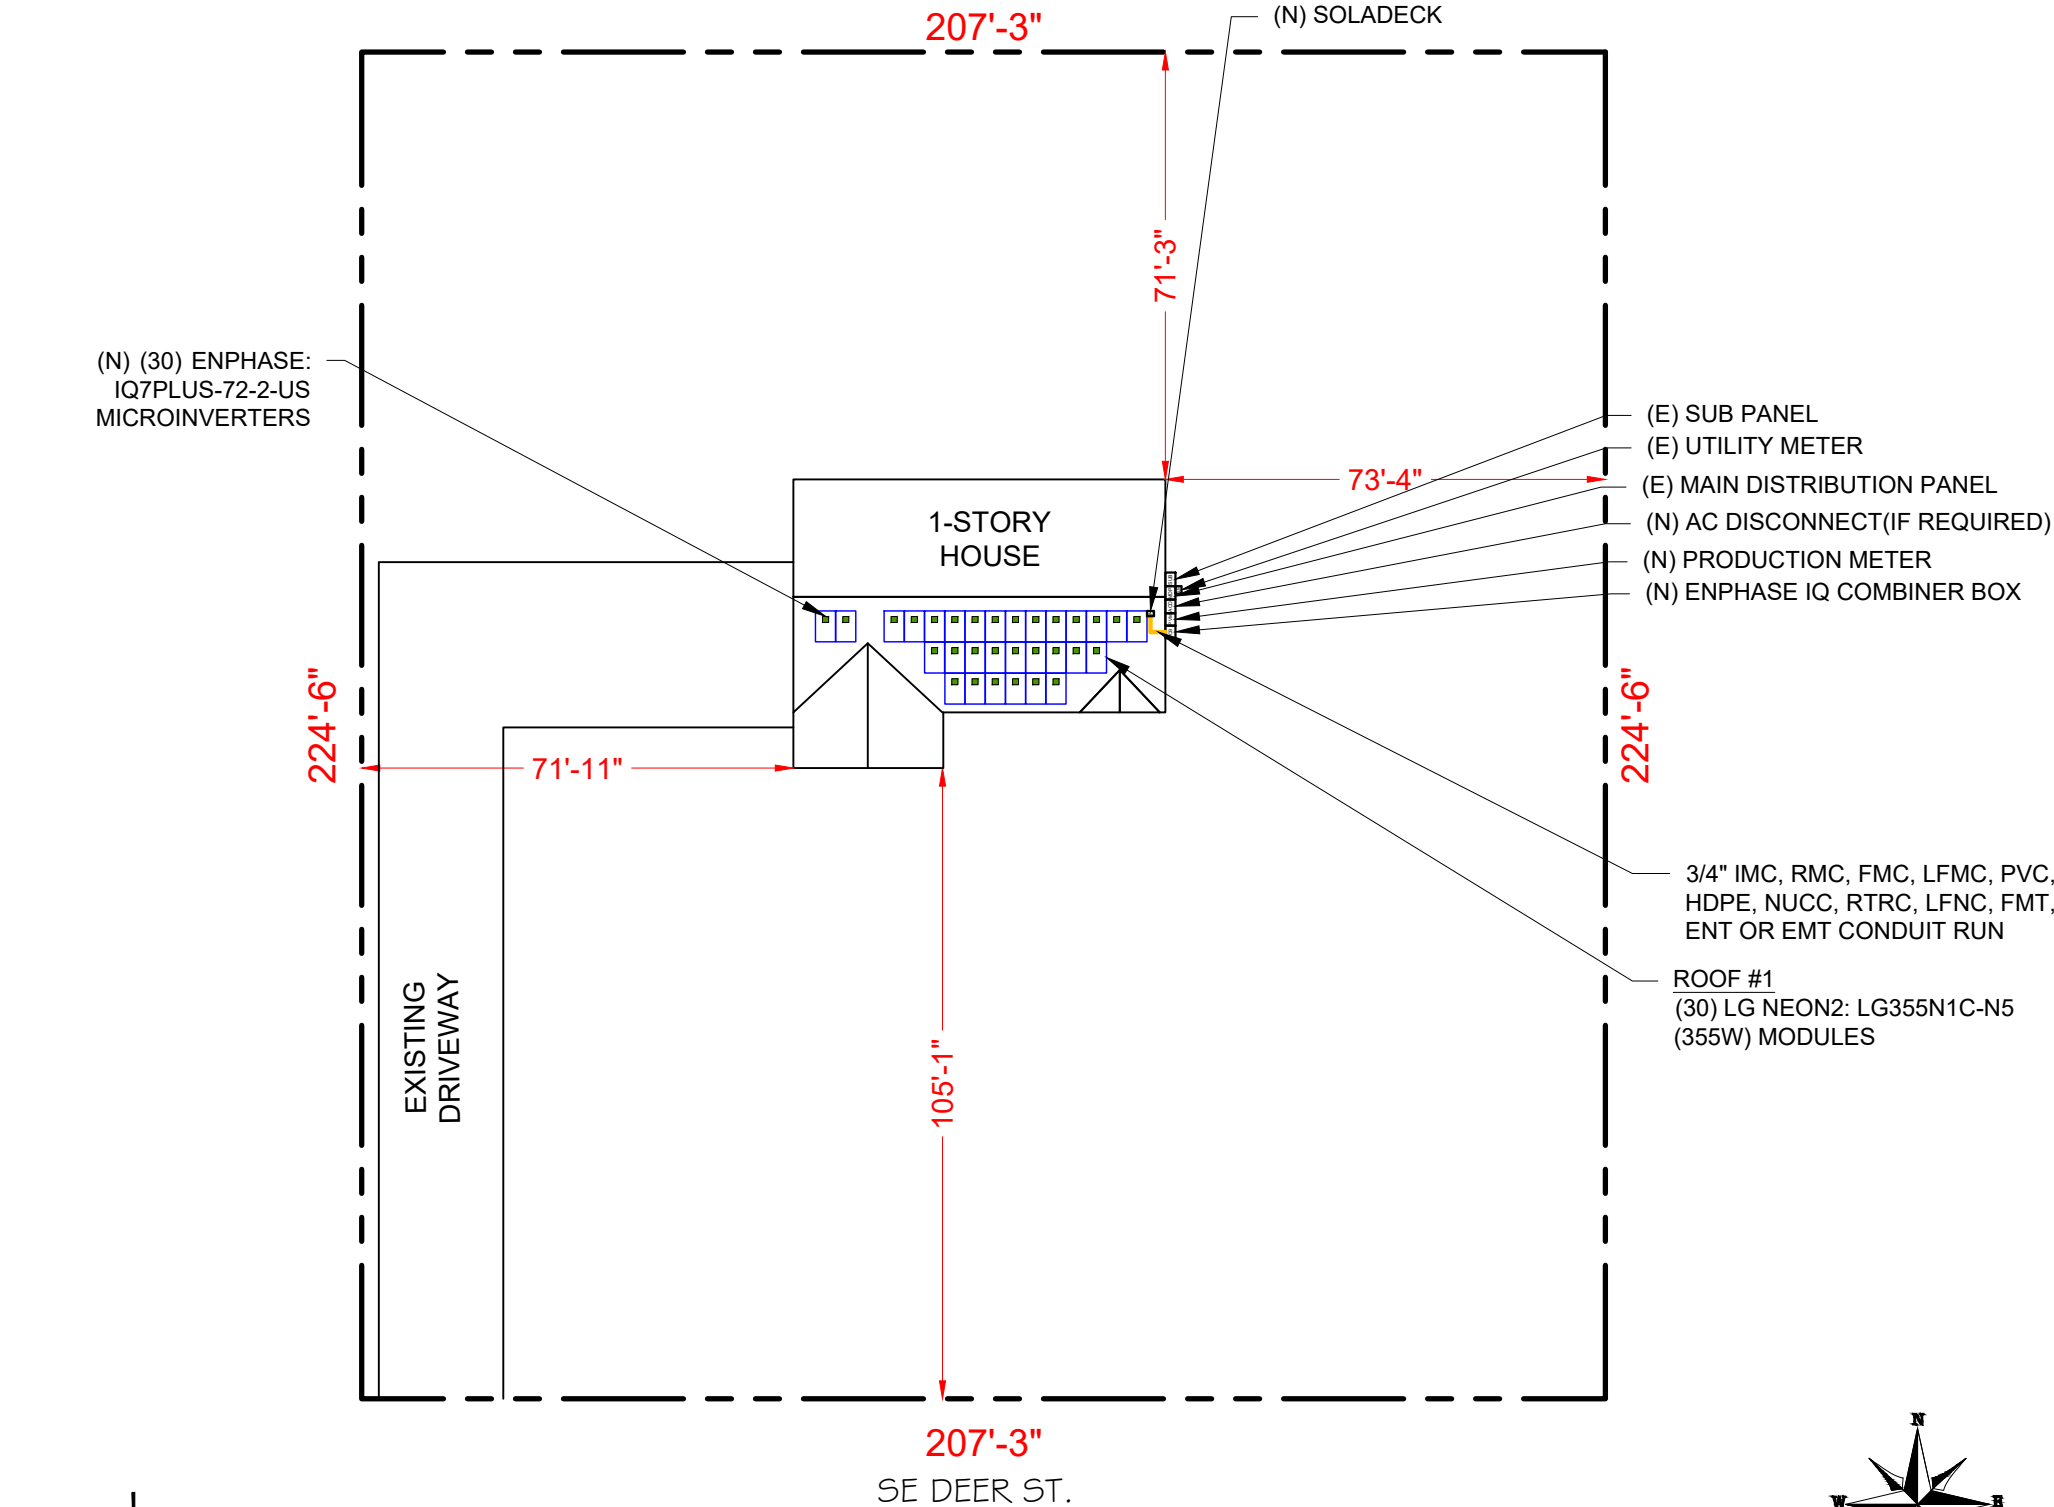

1 PLOT PLAN WITH ROOF PLAN
A-00 SCALE: 1/32" = 1'-0"



2 HOUSE PHOTO
A-00 SCALE: NTS

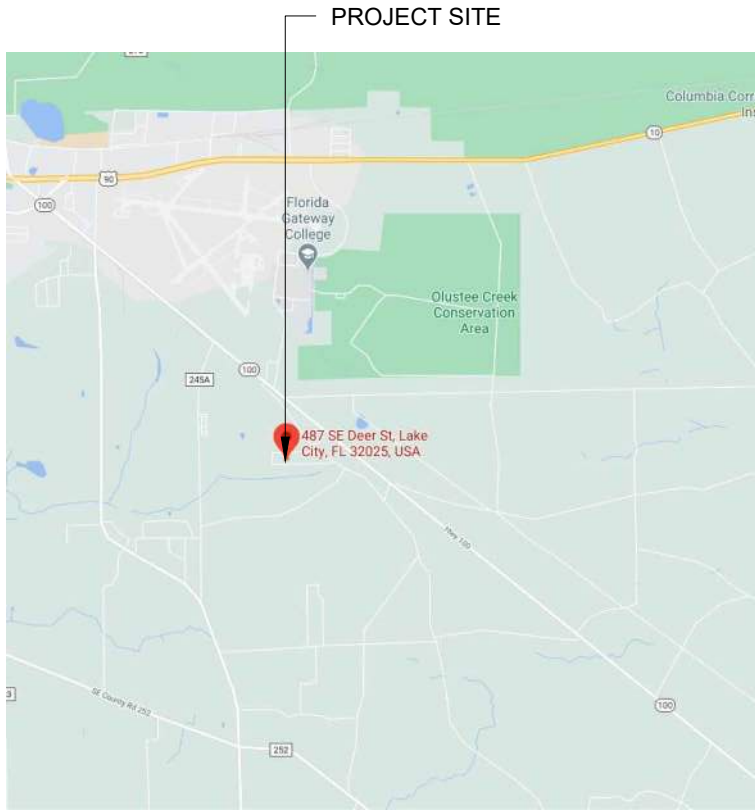

3 VICINITY MAP
A-00 SCALE: NTS

Castillo Engineering
DESIGNED TO PERMIT
CASTILLO ENGINEERING SERVICES, LLC
COA # 28345
620 N. WYMORE ROAD, SUITE 250, MAITLAND, FL 32751
TEL: (407) 289-2575
ERMOCRATES E. CASTILLO - FL PE 52590

COPYRIGHTED BY CASTILLO ENGINEERING SERVICES, LLC

REVISIONS		
DESCRIPTION	DATE	REV

PROJECT INSTALLER

SUNPRO

Digitally signed by: Ermocrates E Castillo
Date: 2021.03.29 17:23:04

PROJECT NAME

ALERTAS RESIDENCE

487 SE DEER ST,
LAKE CITY, FL 32025


SHEET NAME
PLOT PLAN & VICINITY MAP

SHEET SIZE
ANSI B
11" X 17"

SHEET NUMBER
A-00


Symbols:

Section.....

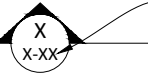


Sheet where section is located

Elevation

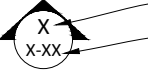


Detail ID Letter
Sheet where section is located

Detail

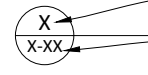

Detail ID Letter
Sheet where section is located

Detail

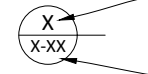

Detail ID Letter
Area to be enlarged
Sheet where section is located

Keyed Notes

1

Keyed note designation on applicable sheet


Ground Terminal



Grounding Point/rod....



Solar Panel

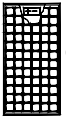

or 00

Module with Source Circuit number

Combiner Box

CB

DC Disconnect

DCD

Main Distribution Panel

MDP

Fuse



Overcurrent Breaker ..



Inverter



Transformer



Automatic

ATS


Transfer Switch

Abbreviations:

AC	Alternating Current
APPROX	Approximate
AWG	American Wire Gauge
CB	Combiner Box
DC	Direct Current
DCD	Direct Current Disconnect
DISC	Disconnect
(E)	Existing
EL	Elevation
EQ	Equal
JB	Junction Box
MCB	Main Combiner Box
MFR	Manufacturer
MIN	Minimum
MISC	Miscellaneous
(N)	New
OCPD	OverCurrent Protection Device
POCC	Point Of Common Coupling
PV	Photovoltaic
SF	Squarefoot/feet
STC	Standard Test Conditions
TBD	To Be Determined
TYP	Typical
VIF	Verify In Field
WP	Weather Proof

System Description

This system is a grid-tied, PV system, with PV generation consisting of 30 LG NEON2 LG355N1C-N5 (355W) MODULES with a combined STC rated dc output power of 10650W. The modules are connected into 30 ENPHASE IQ7PLUS-72-2-US MICROINVERTERS. The inverter has electronic maximum power point tracking to maximize energy captured by the PV modules. The inverter also has an internal ground fault detection and interruption device that is set to disconnect the array in the event that a ground fault that exceeds one ampere should occur. The inverter has DC and AC disconnect integrated system and labels are provided as required by the *National Electric Code*

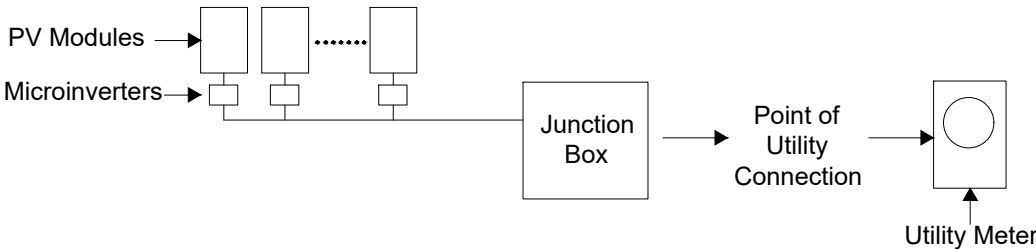

When the sun is shining, power from the PV array is fed into the inverter, where it is converted from DC to AC. The inverter output is then used to contribute to the power requirements of the occupancy. If PV power meets the requirements of the loads of the occupancy, any remaining PV power is sold back to the utility. When utility power is available, but PV power is not available, building loads are supplied by the utility.

The inverter meets the requirements of IEEE 1547 and UL 1741. This means that if it detects a loss of utility power, it will automatically disconnect from the utility. When utility voltage is restored, the inverter automatically reconnects to the utility grid after verifying utility voltage and frequency stability.

On a day with average Florida sunshine, this system outputs 41.93 kWh per day on site.

REVISIONS

DESCRIPTION	DATE	REV

PROJECT INSTALLER

SUNPRO

Digitally signed by:
Ermocrates E Castillo
Date: 2021.03.29 17:23:04

PROJECT NAME

ALERTAS RESIDENCE

487 SE DEER ST,
LAKE CITY, FL 32025

SHEET NAME

SYMBOLS &
SYSTEM

DESCRIPTION


ANSI B
11" X 17"

SHEET NUMBER

A-01

MODULE TYPE, DIMENSIONS & WEIGHT

NUMBER OF MODULES = 30 MODULES
MODULE TYPE = LG NEON2: LG355N1C-N5 (355W) MODULES
MODULE WEIGHT = 39.68 LBS / 18 KG.
MODULE DIMENSIONS = 66.93"x 40.0" = 18.59 SF
UNIT WEIGHT OF ARRAY = 2.13 PSF

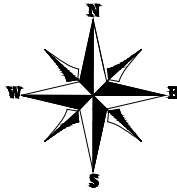

ARRAY AREA & ROOF AREA CALC'S								
ROOF	ROOF TYPE	ARRAY AREA (sq.Ft.)	ROOF AREA (Sq. Ft.)	ROOF AREA COVERED BY ARRAY (%)	TILT	AZIMUTH	TRUSS SIZE	TRUSS SPACING
#1	METAL ROOF	557.75	1002.91	55.61	22.6°	180°	2"x6"	24" o.c.

GENERAL INSTALLATION PLAN NOTES:

1) ROOF ATTACHMENTS TO TRUSSES SHALL BE INSTALLED AS SHOWN IN SHEET S-02 AND AS FOLLOWS FOR EACH WIND ZONE:

WIND ZONES	NON - EXPOSED MODULES		EDGE / EXPOSED MODULES	
	SPAN	CANTILEVER	SPAN	CANTILEVER
ZONE 1	3' - 0"	1' - 0"	3' - 0"	1' - 0"
ZONE 1'	X	X	X	X
ZONE 2e	3' - 0"	1' - 0"	3' - 0"	1' - 0"
ZONE 2n	3' - 0"	1' - 0"	3' - 0"	1' - 0"
ZONE 2r	3' - 0"	1' - 0"	3' - 0"	1' - 0"
ZONE 3e	3' - 0"	1' - 0"	3' - 0"	1' - 0"
ZONE 3r	3' - 0"	1' - 0"	3' - 0"	1' - 0"

SEE SHEET S-02.1 FOR SUPPORTING CALCULATIONS

2) EXISTING RESIDENTIAL BUILDING HAVE 2X6 SYP TRUSSES SPACED @ 24" O.C. AND METAL ROOF DECKS WITH MEAN ROOF HEIGHTS OF 15 FT WITH SEAMS SPACED 12" O.C. EXISTING ROOF SLOPE FOR THE SOLAR RETROFIT IS 22.6 DEGREES. CONTRACTOR TO FIELD VERIFY AND SHALL REPORT TO THE ENGINEER IF ANY DISCREPANCIES EXIST BETWEEN PLANS AND IN FIELD CONDITIONS.

* I CERTIFY THAT THE INSTALLATION OF THE MODULES IS IN COMPLIANCE WITH FBC: RESIDENTIAL CHAPTER 3. BUILDING STRUCTURE WILL SAFELY ACCOMMODATE LATERAL AND UPLIFT WIND LOADS AND EQUIPMENT DEAD LOADS. *



CASTILLO ENGINEERING SERVICES, LLC
COA # 28345
620 N. WYMORE ROAD, SUITE 250,
MAITLAND, FL 32751
TEL: (407) 289-2575
ERMOCRATES E. CASTILLO - FL PE 52590

COPYRIGHTED BY CASTILLO ENGINEERING SERVICES, LLC

REVISIONS

DESCRIPTION	DATE	REV

PROJECT INSTALLER



Digitally signed by:
Ermocrates E Castillo
Date: 2021.03.29 17:23:05

PROJECT NAME

ALERTAS RESIDENCE

487 SE DEER ST,
LAKE CITY, FL 32025

SHEET NAME


ROOF PLAN & MODULES

SHEET SIZE

ANSI B
11" X 17"


SHEET NUMBER

S-01

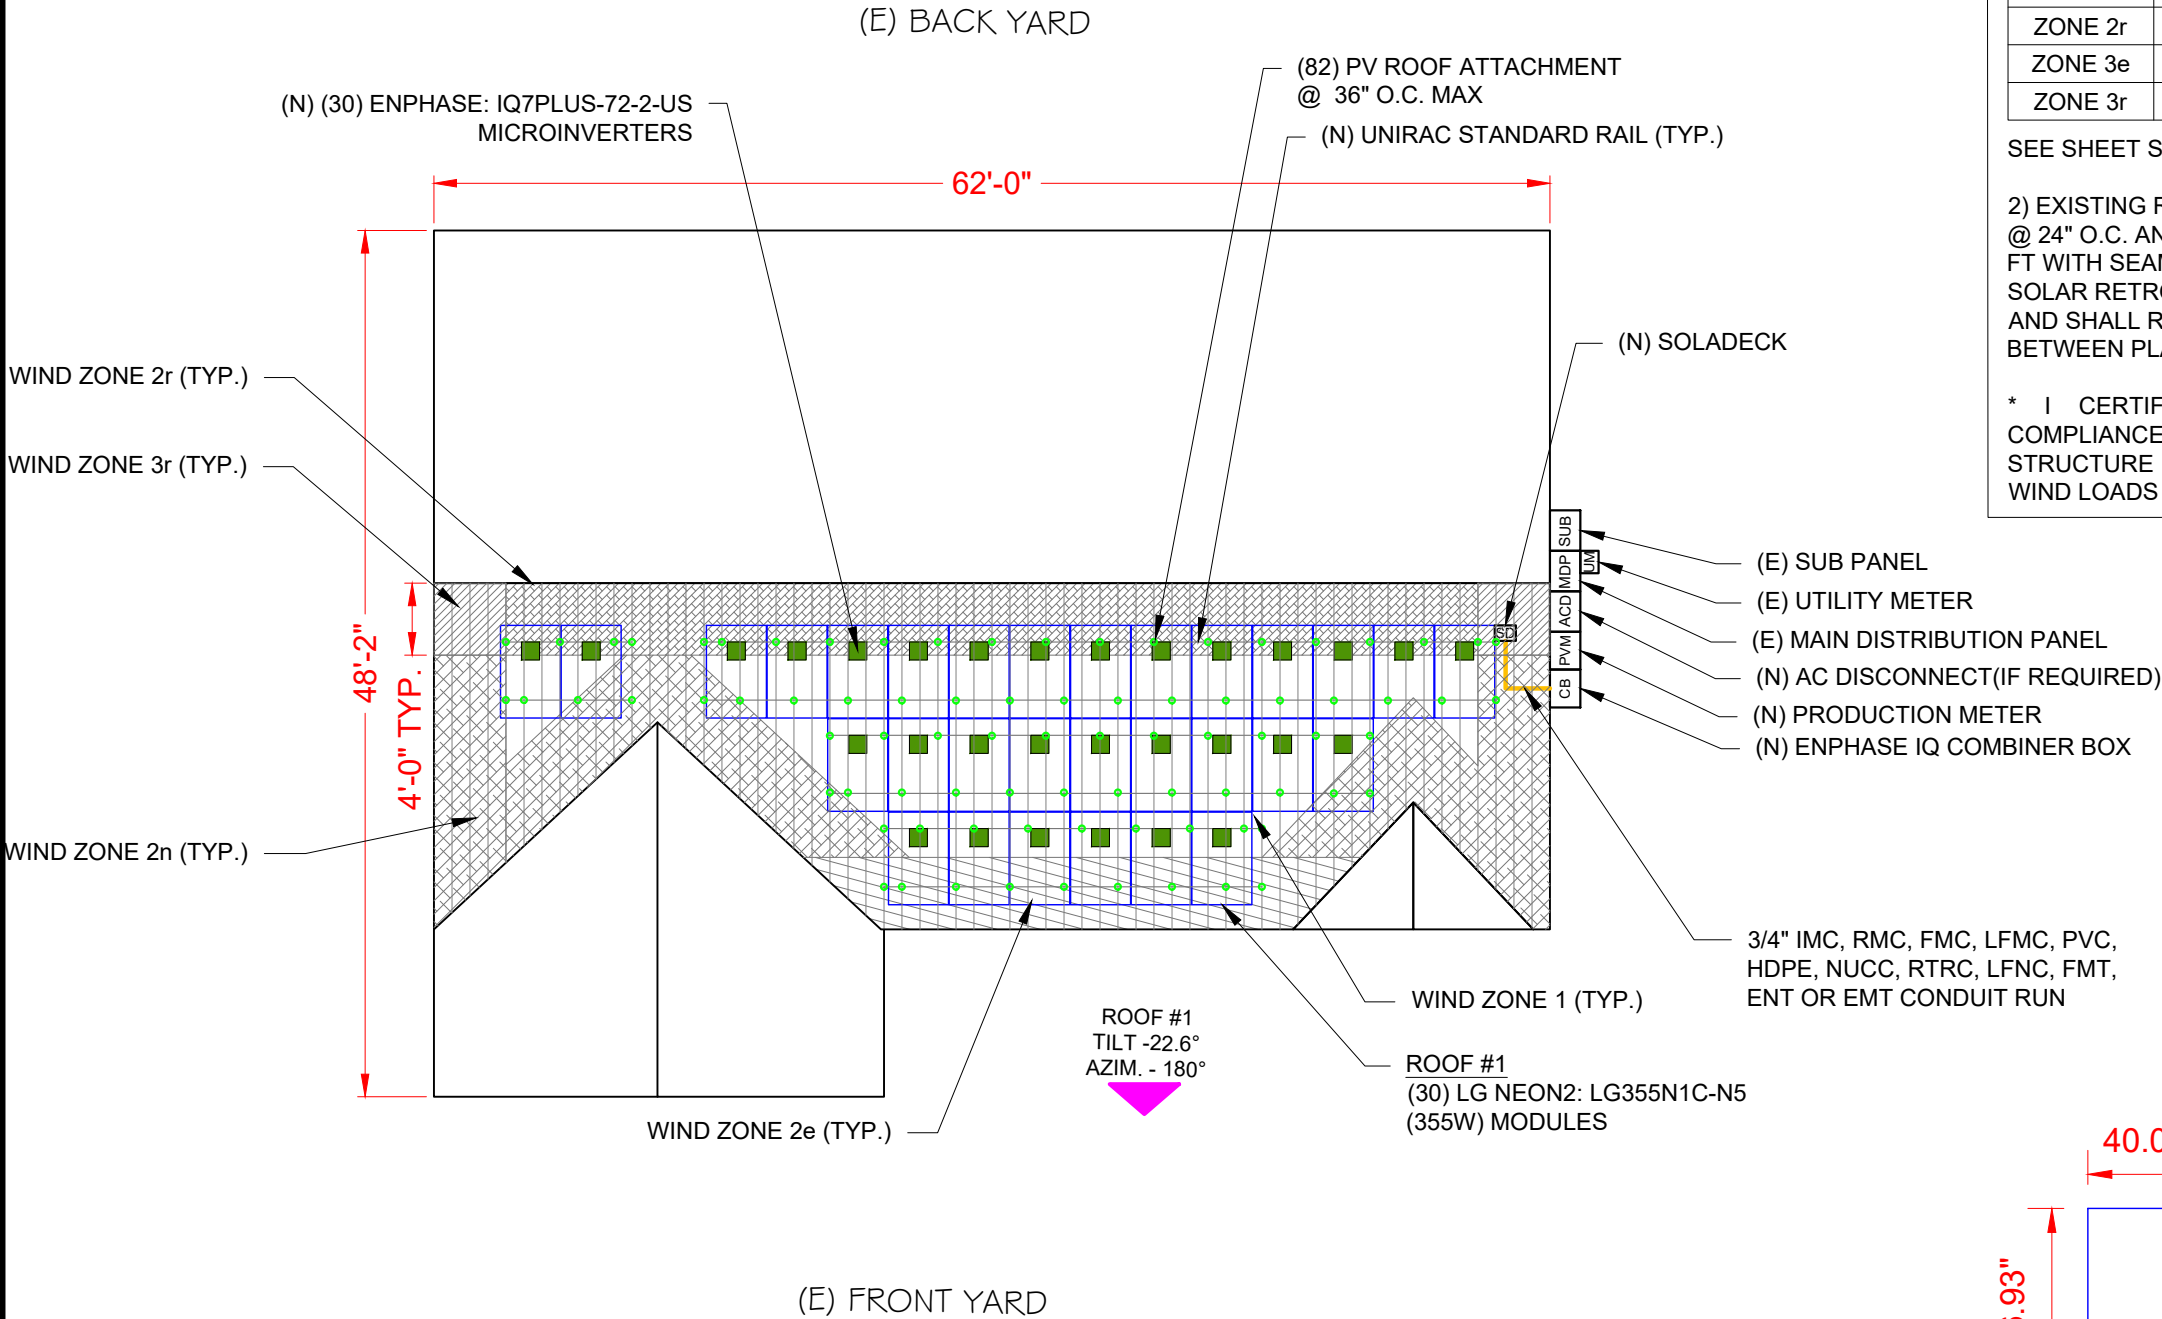


LEGEND

- PVM - PRODUCTION METER (IF REQUIRED)
- UM - UTILITY METER
- SD - SOLADECK
- ACD - AC DISCONNECT
- MDP - MAIN DISTRIBUTION PANEL
- □ - VENT, ATTIC FAN (ROOF OBSTRUCTION)
- - PV ROOF ATTACHMENT
- - SEAM
- - CONDUIT
- CB - COMBINER BOX

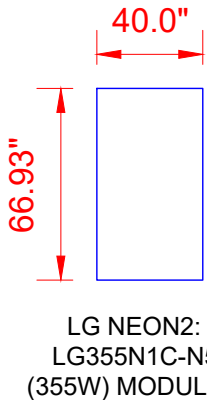


1 ROOF PLAN & MODULES

S-01 SCALE: 3/32" = 1'-0"

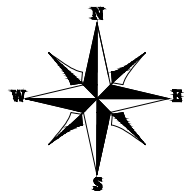

(E) BACK YARD

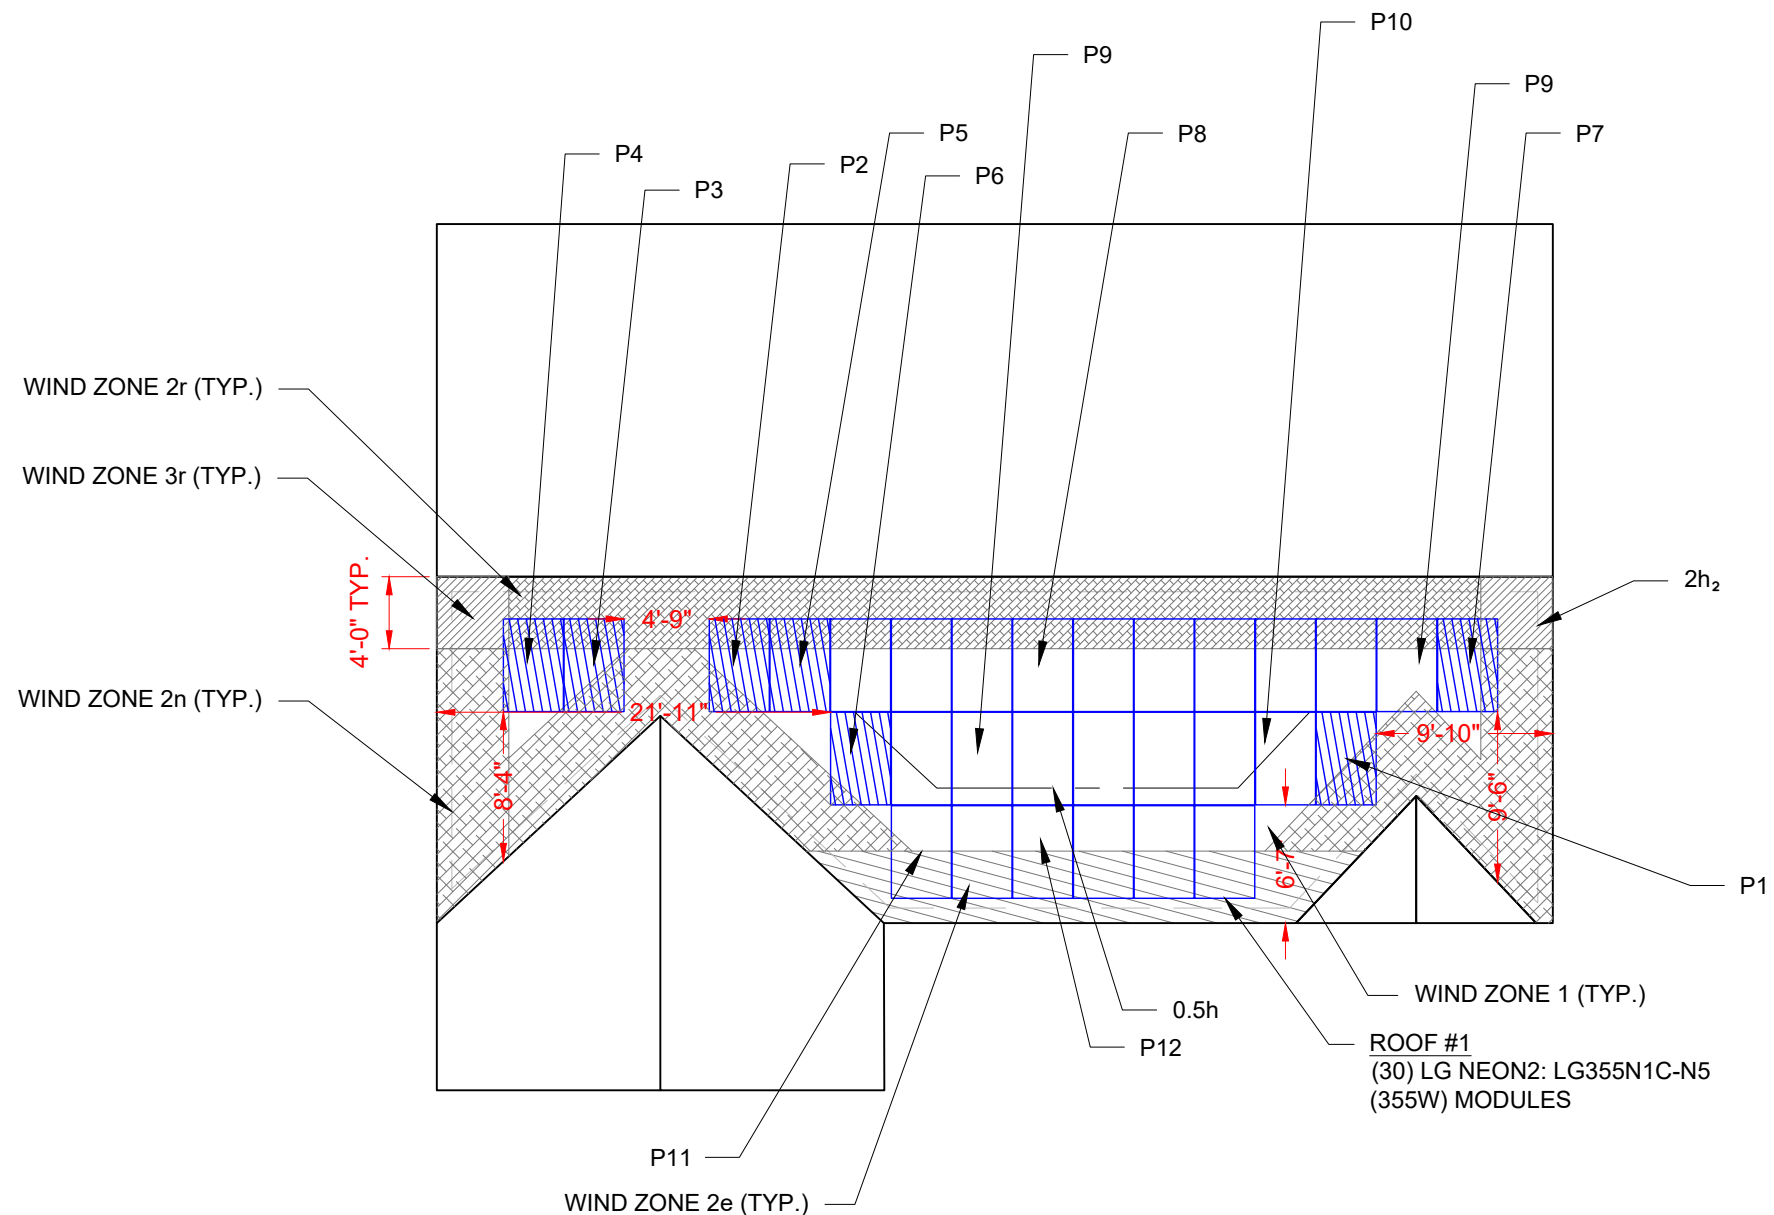

(E) FRONT YARD

FOR EXPOSED MODULES							
1	1'	2e	2n	2r	3e	3r	
27.4	0	27.4	38.4	38.4	38.4	43.2	

Module Size 18.59 Sq. ft.

Exposed modules								Partial Pressure
	1	1'	2e	2n	2r	3e	3r	
P1	10.62	0	0	7.97	0	0	0	32.11
P2	8.36	0	0	4.25	5.97	0	0	33.43
P3	6.10	0	0	6.51	5.97	0	0	34.79
P4	11.45	0	0	1.17	5.43	0	0.54	31.77
P5	12.62	0	0	0	5.97	0	0	30.93
P6	17.03	0	0	1.56	0	0	0	28.32
P7	9.11	0	0	3.51	4.30	0	1.66	33.43

FOR NON-EXPOSED MODULES							
1	1'	2e	2n	2r	3e	3r	
18.2	0	18.2	25.6	25.6	25.6	28.8	

Module Size 18.59 Sq. ft.

Non-Exposed modules								Partial Pressure
	1	1'	2e	2n	2r	3e	3r	
P8	12.62	0	0	0	5.97	0	0	20.58
P9	11.31	0	0	1.30	5.97	0	0	21.08
P10	18.51	0	0	0.08	0	0	0	18.23
P11	8.44	0	9.47	0.66	0	0	0	18.45
P12	9.12	0	9.47	0	0	0	0	18.20

ALLOWABLE MODULE UPLIFT PRESSURE 2 RAILS: 88 PSF

NOTE : PARTIAL PRESSURES OF THE WIND ZONES ON ALL MODULES HAVE BEEN VERIFIED AND ARE WITHIN THE ALLOWABLE PER THE MANUFACTURER SPECIFICATION, INSTALLER SHOULD FOLLOW THE LAYOUT TO AVOID HIGHER ZONAL PARTIAL PRESSURES. ANY CHANGES IN LAYOUT SHOULD BE REPORTED BACK TO THE ENGINEER OF RECORD.

2h₂ DISTANCE : 0' - 10"
0.5h DISTANCE : 7' - 6"

LEGEND

-  - EXPOSED MODULE
-  - NON- EXPOSED MODULE
-  - MIN. MODULE EDGE DISTANCE LINE
-  - MODULE EXPOSURE LINE

Castillo Engineering

DESIGNED TO PERMIT

CASTILLO ENGINEERING SERVICES, LLC
COA # 28345
620 N. WYMORE ROAD, SUITE 250,
MAITLAND, FL 32751
TEL: (407) 289-2575
ERMOCRATES E. CASTILLO - FL PE 52590

COPYRIGHTED BY
CASTILLO ENGINEERING SERVICES, LLC

REVISIONS

DESCRIPTION	DATE	REV

PROJECT INSTALLER

SUNPRO

Digitally signed by:
Ermocrates E Castillo
Date: 2021.03.29 17:23:05

PROJECT NAME

ALERTAS RESIDENCE

487 SE DEER ST,
LAKE CITY, FL 32025

SHEET NAME

PARTIAL PRESSURE AND
MODULES EXPOSURE

SHEET SIZE

ANSI B
11" X 17"

SHEET NUMBER

S-01.1

REVISIONS		
DESCRIPTION	DATE	REV

PROJECT INSTALLER

SUNPRO 

Digitally
Signed by:
Ermocrates
E Castillo
Date:
2021.03.29
17:23:06

PROJECT NAME


ALERTAS RESIDENCE

487 SE DEER ST,
LAKE CITY, FL 32025


SHEET NAME
STRUCTURAL
ATTACHMENT
DETAILS

SHEET SIZE
ANSI B
11" X 17"


SHEET NUMBER
S-02

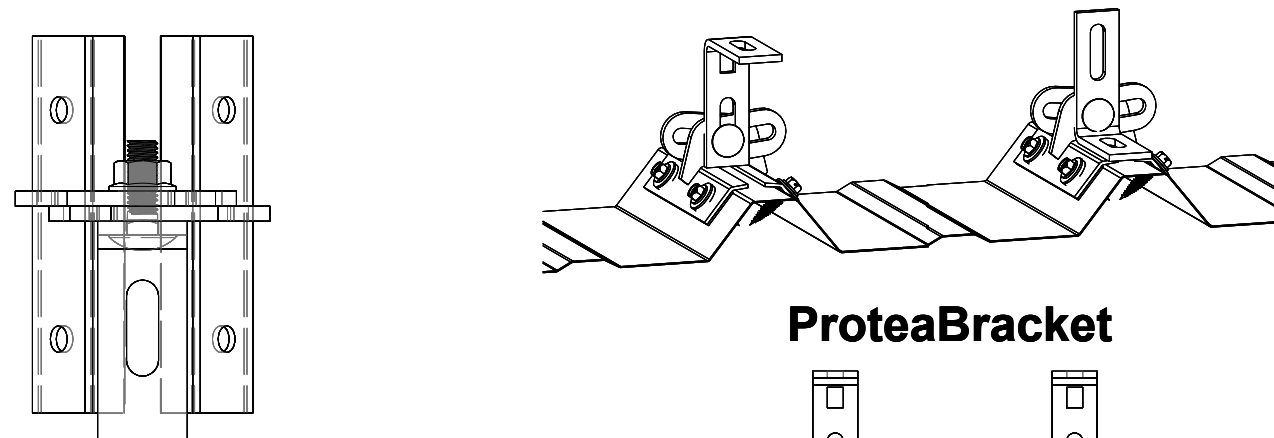

ProteaBracket

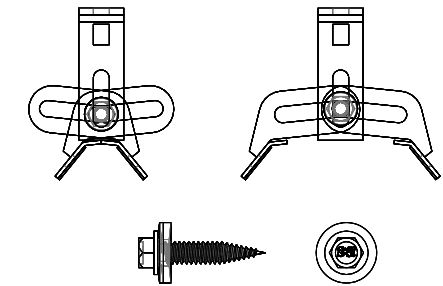

FOR STANDING SEAM SPECIFIC MECHANICAL LOAD TEST
INFORMATION AND CLAMP INSTALLATION INFORMATION
PLEASE VISIT: WWW.S-5.COM

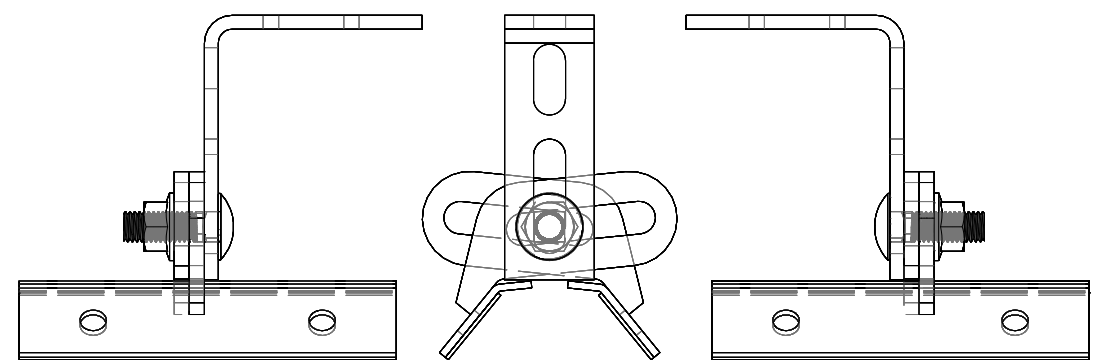

LEFT VIEW


FRONT VIEW

RIGHT VIEW

1 ATTACHMENT DETAIL (FRONT VIEW)

S-02

SCALE - 3" = 1'-0"

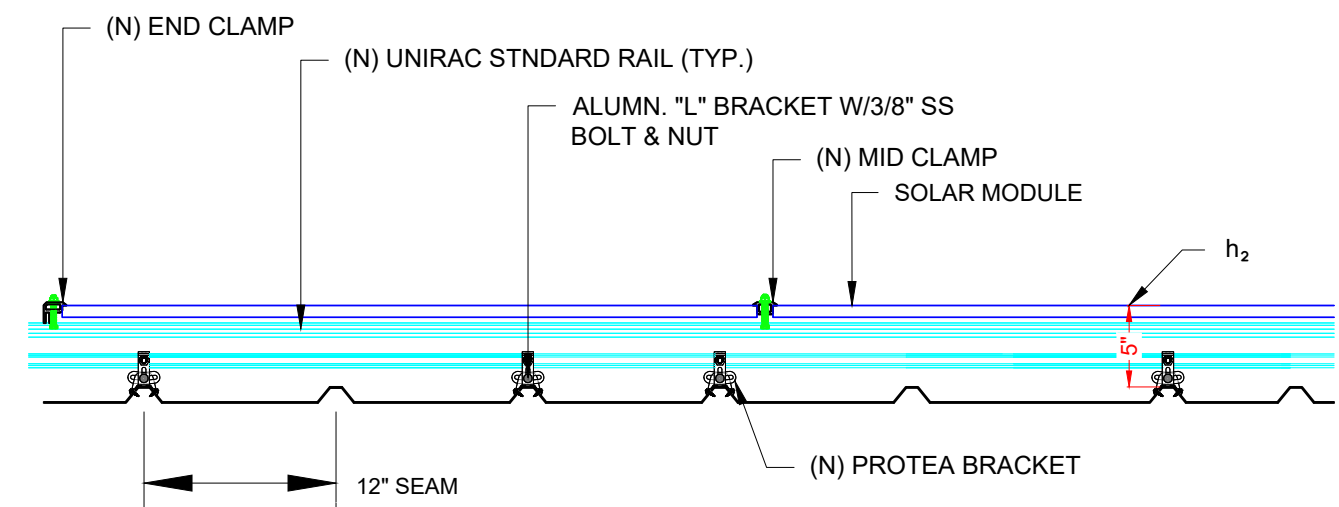


2 ATTACHMENT DETAIL

S-02

SCALE: 1" = 1'-0"

(N) PROTEA BRACKET

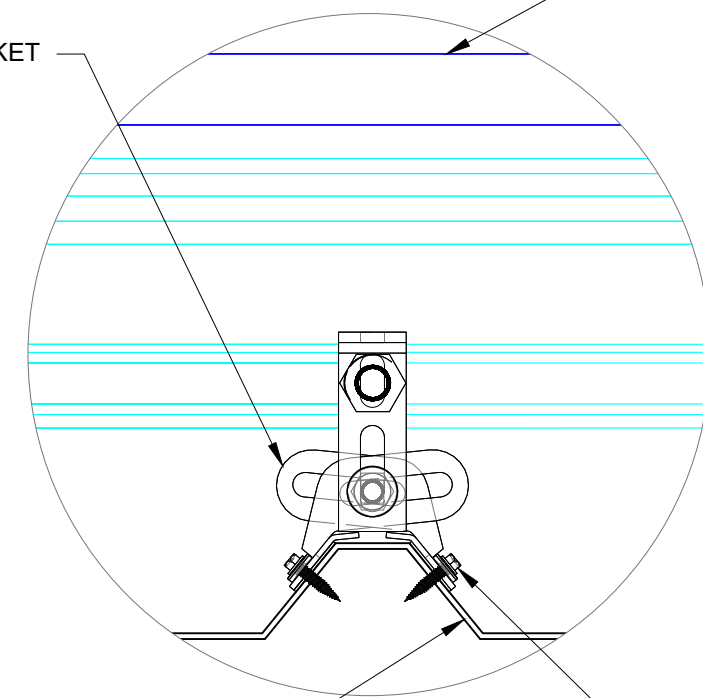

(E) STANDING SEAM

(N) STAINLESS STEEL
SCREWS

3 ATTACHMENT DETAIL (ENLARGED VIEW)

S-02

SCALE: 6" = 1'-0"

REVISIONS

DESCRIPTION	DATE	REV

PROJECT INSTALLER

SUNPRO

Digitally
Signed by:
Ermocrates
E Castillo
Date:
2021.03.29
17:23:06

PROJECT NAME

ALERTAS RESIDENCE

487 SE DEER ST,
LAKE CITY, FL 32025

SHEET NAME


STRUCTURAL
CALCULATIONS

SHEET SIZE

ANSI B
11" X 17"

SHEET NUMBER

S-02.1

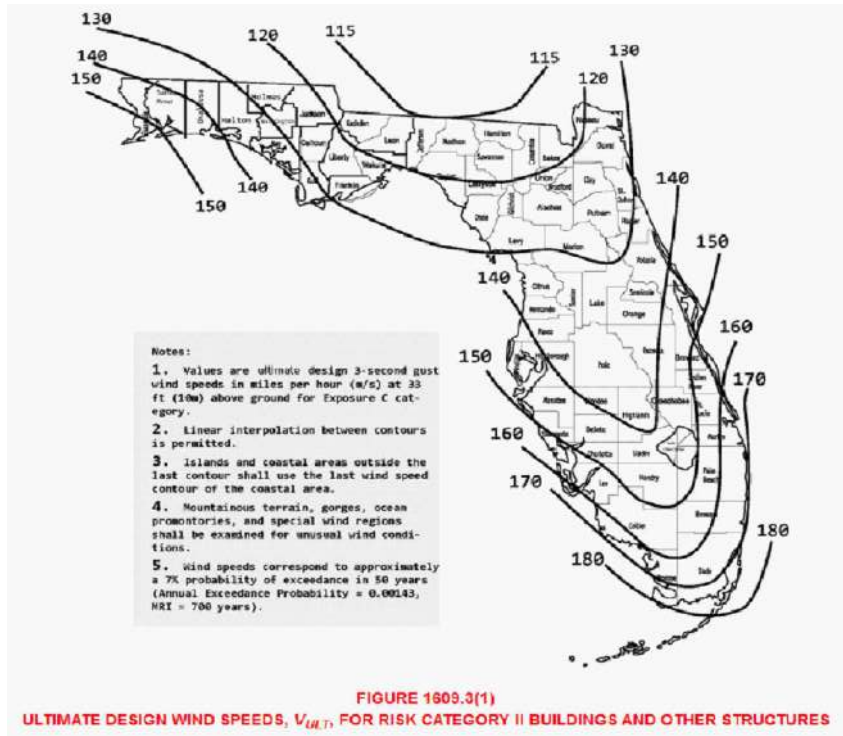


WIND LOAD CALCULATIONS FOR MODULES INSTALLED ON ROOFS WITH A HEIGHT LESS THAN 60'

SITE INFORMATION			
FBC VERSION	2020	RISK CATEGORY	II
MEAN ROOF HEIGHT (ft)	15.0	EXPOSURE CATEGORY	B
ROOF LENGTH (ft)	62.0	ROOF SLOPE	5 /12
ROOF WIDTH (ft)	48.0	ROOF SLOPE (°)	22.6
PARAPET HEIGHT (ft)	0.0	ROOF TYPE	GABLE
MODULE LENGTH (in)	66.9	ULTIMATE WIND SPEED	120 mph
MODULE WIDTH (in)	40.0	NOMINAL WIND SPEED	93 mph
MODULE ORIENTATION	PORTRAIT	EXPOSURE FACTOR (C_e)	1.000
MODULE AREA (sq. ft)	18.59	TEMPERATURE FACTOR (C_t)	1.000
GROUND SNOW LOAD (psf)	0.0	IMPORTANCE FACTOR (I_s)	1.000
DEAD LOAD (psf)	3.0	SLOPE FACTOR (C_s)	0.910
SLOPED ROOF SNOW LOAD (psf)	0.0	K_D	0.850
EFFECTIVE WIND AREA (ft ²)	18.6	K_{ZT}	1.000
GROUND ELEVATION (ft)	172.0	K_e	0.994
HVHZ	NO	K_z	0.575

DESIGN CALCULATIONS			
VELOCITY PRESSURE (q) = $.00256 * K_e K_z K_{ZT} K_D V^2$			
VELOCITY PRESSURE(ASD) 10.7 psf			
WIDTH OF PRESSURE COEFFICIENT	48' * 10%	=	4.8'
	15' * 40%	=	6'
ZONE WIDTH A	4 FT		
	ZONE 2 WIDTH	N/A	(FOR (°) < 7°)
	ZONE 3 WIDTH	N/A	(FOR (°) < 7°)
EXTERNAL PRESSURE COEFFICIENT	ZONE 1	0.472	-1.519
	ZONE 1'	0.472	X
	ZONE 2e	0.472	-1.519
	ZONE 2n	0.472	-2.202
	ZONE 2r	0.472	-2.202
	ZONE 3e	0.472	-2.202
	ZONE 3r	0.472	-2.505
INTERNAL PRESSURE COEFFICIENT (+/-)		0.18	

DESIGN PRESSURES						
ROOF ZONE	DOWN	UP				
1	16.0	-18.2	psf			
1'	16.0	X	psf	Module allowable uplift pressure 2 n	88	psf
2e	16.0	-18.2	psf	Module allowable uplift pressure 3 n	125	psf
2n	16.0	-25.6	psf	Module allowable down pressure	125	psf
2r	16.0	-25.6	psf			
3e	16.0	-25.6	psf			
3r	16.0	-28.8	psf			
ARRAY FACTORS						
ARRAY EDGE FACTOR (EXPOSED)		1.5	SOLAR PANEL PRESSURE			
ARRAY EDGE FACTOR (NON-EXPOSED)		1	EQUALIZATION FACTOR		0.6923	
ADJUSTED DESIGN PRESSURES						
ROOF ZONE	DOWN	UP (Exposed)	UP (N. Exposed)			
1	16.0	-27.4	-18.2	psf		
1'	16.0	X	X	psf		
2e	16.0	-27.4	-18.2	psf		
2n	16.0	-38.4	-25.6	psf		
2r	16.0	-38.4	-25.6	psf		
3e	16.0	-38.4	-25.6	psf		
3r	16.0	-43.2	-28.8	psf		
ATTACHMENTS USED						
ATTACHMENT MODEL			S-5 protea			
ATTACHMENT STRENGTH			422		lbs	
MAX DESIGN LOADS ALLOWABLE						
LIMIT MAX SPAN TO		N/A	in			
RAFTER/SEAM SPACING		12	in	NO. OF RAILS	Exposed: 2	Non. Exp: 2
ROOF ZONE	DOWN	UP (Exposed)	UP (N. Exposed)	SPANS (E)		SPANS (N.E)
1	133.9	228.9	152.6	lbs	36 in	36 in
1'	0.0	X	X	lbs	X in	X in
2e	133.9	228.9	152.6	lbs	36 in	36 in
2n	133.9	321.0	214.0	lbs	36 in	36 in
2r	133.9	321.0	214.0	lbs	36 in	36 in
3e	133.9	321.0	214.0	lbs	36 in	36 in
3r	133.9	361.8	241.2	lbs	36 in	36 in

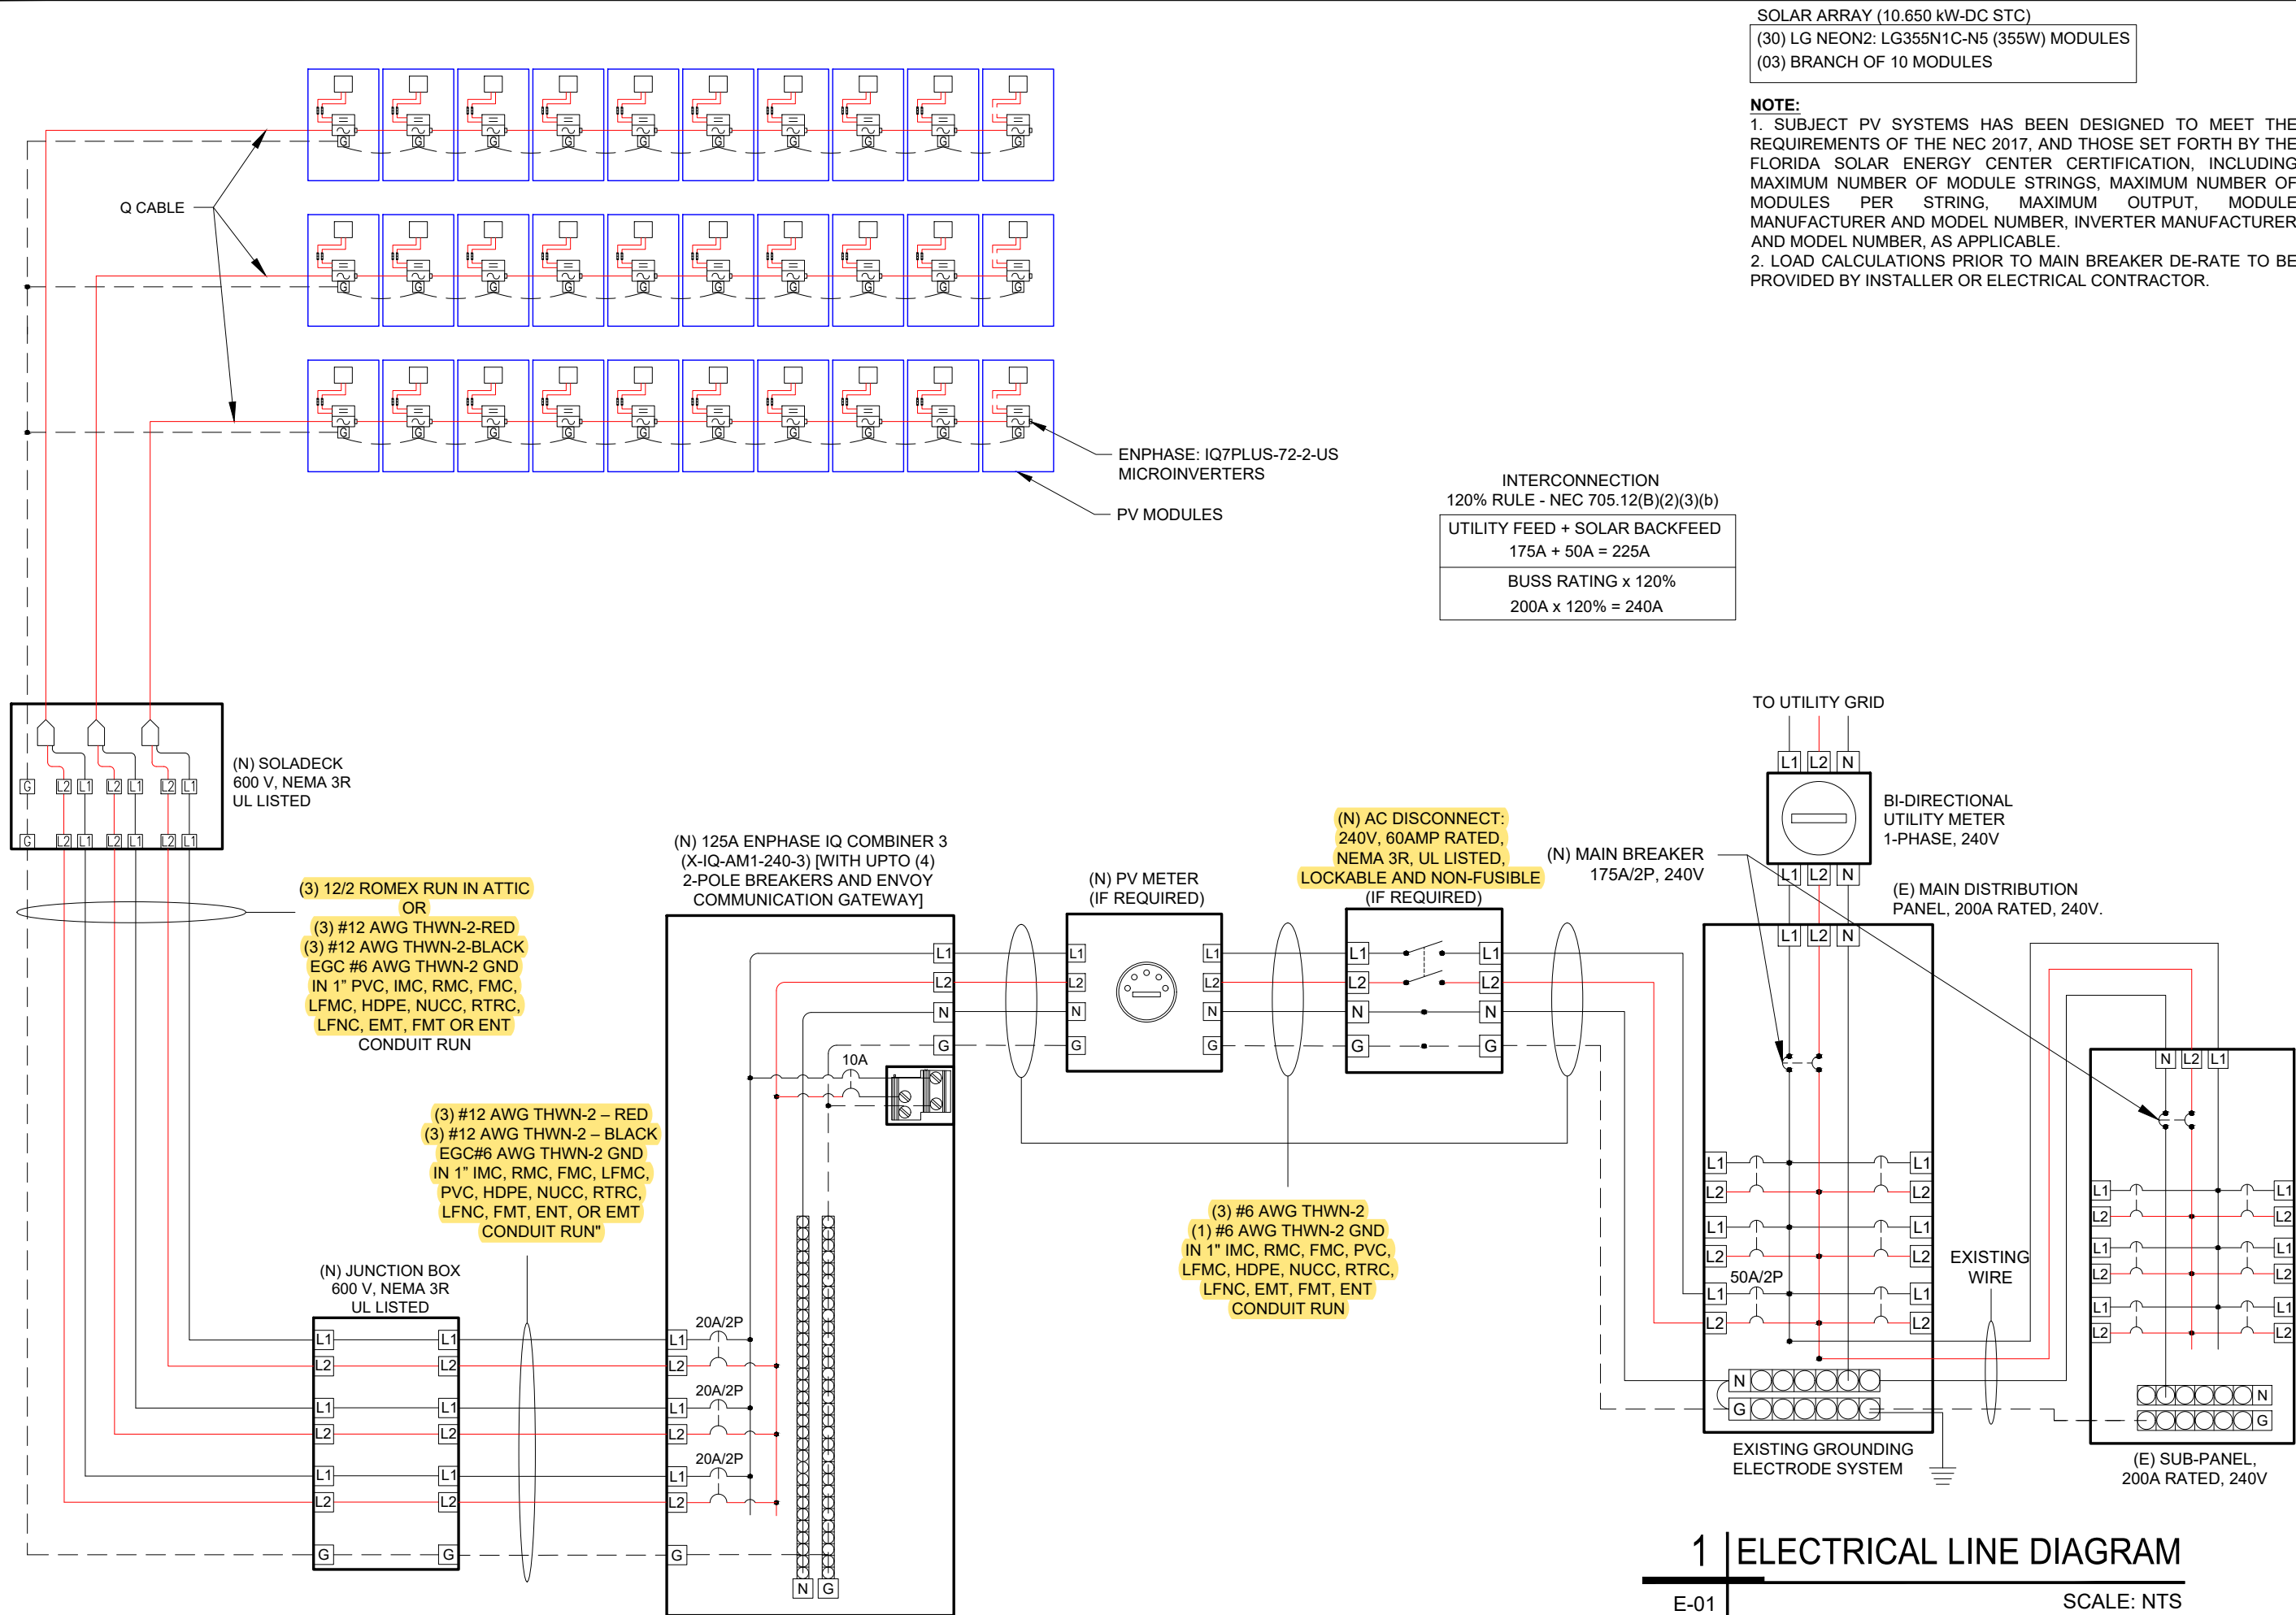

SOLAR ARRAY (10.650 kW-DC STC)
(30) LG NEON2: LG355N1C-N5 (355W) MODULES
(03) BRANCH OF 10 MODULES

NOTE:
1. SUBJECT PV SYSTEMS HAS BEEN DESIGNED TO MEET THE REQUIREMENTS OF THE NEC 2017, AND THOSE SET FORTH BY THE FLORIDA SOLAR ENERGY CENTER CERTIFICATION, INCLUDING MAXIMUM NUMBER OF MODULE STRINGS, MAXIMUM NUMBER OF MODULES PER STRING, MAXIMUM OUTPUT, MODULE MANUFACTURER AND MODEL NUMBER, INVERTER MANUFACTURER AND MODEL NUMBER, AS APPLICABLE.
2. LOAD CALCULATIONS PRIOR TO MAIN BREAKER DE-RATE TO BE PROVIDED BY INSTALLER OR ELECTRICAL CONTRACTOR.

INTERCONNECTION
120% RULE - NEC 705.12(B)(2)(3)(b)
UTILITY FEED + SOLAR BACKFEED
175A + 50A = 225A
BUSS RATING x 120%
200A x 120% = 240A

DESIGNED TO PERMIT

CASTILLO ENGINEERING SERVICES, LLC
COA # 28345
620 N. WYMORE ROAD,
SUITE 250,
MAITLAND, FL 32751
TEL: (407) 289-2575
ERMOCRATES E. CASTILLO - FL PE 52590

COPYRIGHTED BY
CASTILLO ENGINEERING SERVICES, LLC

REVISIONS		
DESCRIPTION	DATE	REV

PROJECT INSTALLER

Digitally signed by:
Ermocrates E Castillo
Date: 2021.03.29 17:23:07

PROJECT NAME

ALERTAS RESIDENCE

487 SE DEER ST,
LAKE CITY, FL 32025

SHEET NAME

ELECTRICAL LINE DIAGRAM

SHEET SIZE

**ANSI B
11" X 17"**

SHEET NUMBER

E-01

AC CONDUCTOR AMPACITY CALCULATIONS:
FROM ROOF TOP SOLADECK TO LOAD CENTER

AC CONDUCTOR AMPACITY CALCULATIONS:
FROM AC COMBINER BOX TO MSP

ELECTRICAL NOTES

Module Manufacturer	LG
Module Model	LG355N1G-N5
Inverter Manufacturer	ENPHASE
Inverter Model	ENPHASE IQ 7 PLUS
Modules/Branch Circuit 1	10
Modules/Branch Circuit 2	10
Modules/Branch Circuit 3	10
TOTAL ARRAY POWER (kW)	10.65
SYSTEM AC VOLTAGE	240V 1-PHASE

DESIGN TEMPERATURE	
MIN. AMBIENT TEMP. °F	32
MAX. AMBIENT TEMP. °F	117
CALCULATED MAX. VOC	45
CALCULATED MIN VMP	27
CONDUIT FILL	
NUMBER OF CONDUITS	1

AMPACITY CALCULATIONS										
CIRCUIT	MAX AMPS	1.25 X MAX AMPS	AWG	90 °C AMPACITY	AMBIENT TEMP °F	TEMP DERATE	CONDUIT FILL	FILL DERATE	DERATED AMPACITY	MAXIMUM CIRCUIT BREAKER
CIRCUIT 1	12.1	15.1	#12	30	95	0.96	6	0.8	23.04	20 A
CIRCUIT 2	12.1	15.1	#12	30	95	0.96	6	0.8	23.04	20 A
CIRCUIT 3	12.1	15.1	#12	30	95	0.96	6	0.8	23.04	20 A
AC COMBINER PANEL OUTPUT	36.3	45.3	#6	75	95	0.96	3	1	72	50 A

MAXIMUM CIRCUIT VOLTAGE DROP	2%
------------------------------	----

VOLTAGE DROP CALCULATIONS					
CIRCUIT	AWG	CIRCULAR MILLS	I	V	MAX LENGTH
CIRCUIT 1	#12	6530	12.1	240	101 FEET
CIRCUIT 2	#12	6530	12.1	240	101 FEET
CIRCUIT 3	#12	6530	12.1	240	101 FEET
COMBINER PANEL OUTPUT	#6	26240	36.3	240	135 FEET

NOTES	
TEMP DERATE BASED ON NEC TABLE 310.15(B)(2)(A)	
CONDUIT FILL DERATE BASED ON NEC TABLE 310.15(B)(3)(A)	
MAXIMUM VOC CALCULATED USING MODULE MANUFACTURE TEMPERATURE COEFFICIENTS PER NEC 690.7(A)	
UNLESS OTHERWISE SPECIFIED, ALL WIRING MUST BE THHN OR THWN-2 COPPER	
ALL WIRE SIZES LISTED ARE THE MINIMUM ALLOWABLE	
	IN ANY CELL INDICATES THAT THE SYSTEM IS SAFE AND COMPLIES WITH NEC REQUIREMENTS
	IN ANY CELL INDICATES A POTENTIALLY UNSAFE CONDITION
	INFORMATION INPUT BY SYSTEM DESIGNER
	INFORMATION OBTAINED FROM MANUFACTURER DATASHEETS

I ERMOCRATES CASTILLO PE# 52590 AN ENGINEER LICENSED PURSUANT TO CHAPTER 471, CERTIFY THAT THE PV ELECTRICAL SYSTEM AND ELECTRICAL COMPONENTS ARE DESIGNED AND APPROVED USING THE STANDARDS CONTAINED IN THE MOST RECENT VERSION OF THE FLORIDA BUILDING CODE. FBC 107.

MODULE PROPERTIES			
VOC	41.5	ISC	10.8
VMPP	34.7	IMP	10.25
TC VOC	0.26%/°C	TC VMP	0.34%/°C
PMP	355.0	NOCT	45 °C

INVERTER PROPERTIES	
OUTPUT VOLTAGE	240 L-L 1-PH
MAX INPUT DC VOLTAGE	60 VOC
OPERATING RANGE	16 - 60 VOC
MPPT VOLTAGE RANGE	27 - 45 VOC
START VOLTAGE	22 VOC
MAX INPUT POWER	440 WDC
CONTINUOUS AC POWER	290 VA

1. ALL EQUIPMENT TO BE LISTED BY UL OR OTHER NRTL, AND LABELED FOR ITS APPLICATION.
2. ALL CONDUCTORS SHALL BE COPPER, RATED FOR 600 V AND 90 DEGREE C WET ENVIRONMENT. THE TERMINALS ARE RATED FOR 75 DEGREE C.
3. THE WIRES ARE SIZED ACCORDING TO NEC 110.14.
4. WIRING, CONDUIT, AND RACEWAYS MOUNTED ON ROOFTOPS SHALL BE ROUTED DIRECTLY TO, AND LOCATED AS CLOSE AS POSSIBLE TO THE NEAREST RIDGE, HIP, OR VALLEY.
5. WORKING CLEARANCES AROUND ALL NEW AND EXISTING ELECTRICAL EQUIPMENT SHALL COMPLY WITH NEC 110.26.
6. DRAWINGS INDICATE THE GENERAL ARRANGEMENT OF SYSTEMS. CONTRACTOR SHALL FURNISH ALL NECESSARY OUTLETS, SUPPORTS, FITTINGS AND ACCESSORIES TO FULFILL APPLICABLE CODES AND STANDARDS.
7. WHERE SIZES OF JUNCTION BOXES, RACEWAYS, AND CONDUITS ARE NOT SPECIFIED, THE CONTRACTOR SHALL SIZE THEM ACCORDINGLY.
8. ALL WIRE TERMINATIONS SHALL BE APPROPRIATELY LABELED AND READILY VISIBLE.
9. MODULE GROUNDING CLIPS TO BE INSTALLED BETWEEN MODULE FRAME AND MODULE SUPPORT RAIL, PER THE GROUNDING CLIP MANUFACTURER'S INSTRUCTION.
10. MODULE SUPPORT RAIL TO BE BONDED TO CONTINUOUS COPPER G.E.C. VIA WEEB LUG OR ILSCO GBL-4DBT LAY-IN LUG.
11. THE POLARITY OF THE GROUNDED CONDUCTORS IS NEGATIVE .
12. UTILITY HAS 24-HR UNRESTRICTED ACCESS TO ALL PHOTOVOLTAIC SYSTEM COMPONENTS LOCATED AT THE SERVICE ENTRANCE.
13. MODULES CONFORM TO AND ARE LISTED UNDER UL 1703.
14. RACKING CONFORMS TO AND IS LISTED UNDER UL 2703.
15. CONDUCTORS EXPOSED TO SUNLIGHT SHALL BE LISTED AS SUNLIGHT RESISTANT PER NEC ARTICLE 300.6 (C) (1) AND ARTICLE 310.10 (D).
16. CONDUCTORS EXPOSED TO WET LOCATIONS SHALL BE SUITABLE FOR USE IN WET LOCATIONS PER NEC ARTICLE 310.10 (C).

ENPHASE IQ7PLUS-72-2-US MICROINVERTER		
Input Data (DC)		
	Recommended Input Power (STC)	235-440W +
	Maximum Input DC Voltage	60V
	Peak Power Tracking Voltage	27V-45V
	Operating Range	16V-60V
	Min. / Max. Start Voltage	22V / 60V
	Max DC Short Circuit Current	15A
Output Data (AC)		
	Maximum Output Power	290W
	Nominal Output Current	1.21A
	Nominal Voltage / Range	240V/211-264V
	Nominal Frequency / Range	60 Hz
	Extended Frequency / Range	47-68 Hz
	Power Factor at rated power	1.0
	Maximum unit per 20A Branch Circuit	13 (240 VAC)

Castillo

Engineering

DESIGNED TO PERMIT

CASTILLO ENGINEERING SERVICES, LLC

COA # 28345

620 N. WYMORE ROAD, SUITE 250, MAITLAND, FL 32751

TEL: (407) 289-2575

ERMOCRATES E. CASTILLO - FL PE 52590

COPYRIGHTED BY
CASTILLO ENGINEERING
SERVICES, LLC

REVISIONS		
DESCRIPTION	DATE	REV

PROJECT INSTALLER

SUNPRO

Professional Engineer

ERMOCRATES E. CASTILLO

FLORIDA

PE 52590

Digitally signed by:
Ermocrates E Castillo
Date: 2021.03.29 17:23:07

PROJECT NAME

ALERTAS RESIDENCE

487 SE DEER ST,
LAKE CITY, FL 32025

SHEET NAME
WIRING
CALCULATIONS

SHEET SIZE
ANSI B
11" X 17"

SHEET NUMBER
E-02

LABEL LOCATION:
AC DISCONNECT, POINT OF INTERCONNECTION
(PER CODE: NEC 690.13(B))

WARNING DUAL POWER SOURCE
SECOND SOURCE IS PHOTOVOLTAIC SYSTEM

LABEL LOCATION:
POINT OF INTERCONNECTION
(PER CODE: NEC 705.12(B)(2)(3)(b))

RAPID SHUTDOWN SWITCH FOR SOLAR PV SYSTEM

LABEL LOCATION:
AC DISCONNECT
(PER CODE: NEC690.56(C)(3))

ADHESIVE FASTENED SIGNS:

- THE LABEL SHALL BE SUITABLE FOR THE ENVIRONMENT WHERE IT IS INSTALLED.
- WHERE REQUIRED ELSEWHERE IN THIS CODE, ALL FIELD APPLIED LABELS, WARNINGS, AND MARKINGS SHOULD COMPLY WITH ANSI Z535.4 [NEC 110.21(B) FIELD MARKING].
- ADHESIVE FASTENED SIGNS MAY BE ACCEPTABLE IF PROPERLY ADHERED. VINYL SIGNS SHALL BE WEATHER RESISTANT [IFC 605.11.1.3]

10.65 KW SOLAR
DISCONNECT LOCATED

LABEL LOCATION:
AC DISCONNECT, POINT OF INTERCONNECTION
(PER CODE: NEC690.54)

AC COMBINER BOX

LABEL LOCATION:
COMBINER BOX
(PER CODE: NEC690.52)

AC DISCONNECT

LABEL LOCATION:
AC DISCONNECT, POINT OF INTERCONNECTION
(PER CODE: NEC690.54)

PHOTOVOLTAIC SYSTEM AC DISCONNECT
RATED AC OPERATING CURRENT 36.3 AMPS
AC NOMINAL OPERATING VOLTAGE 240 VOLTS

LABEL LOCATION:
AC DISCONNECT, POINT OF INTERCONNECTION
(PER CODE: NEC690.54)

WARNING
INVERTER OUTPUT CONNECTION DO NOT
RELOCATE THIS OVERCURRENT DEVICE

LABEL LOCATION:
POINT OF INTERCONNECTION
(PER CODE: NEC 705.12(B)(2)(3)(b))

DATA PER PANEL

NOMINAL OPERATING AC VOLTAGE -	240	V
NOMINAL OPERATING AC FREQUENCY-	60	Hz
MAXIMUM AC POWER-	290	VA
MAXIMUM AC CURRENT-	1.21	A
MAXIMUM OVERCURRENT DEVICE RATING FOR AC MODULE PROTECTION PER CIRCUIT-	20	A

LABEL LOCATION:
COMBINER BOX
(PER CODE: NEC690.52)

SOLAR BREAKER

LABEL LOCATION:
POINT OF INTERCONNECTION
(PER CODE: NEC 705.12(B)(2)(3)(b))

SOLAR CONNECTION LINE SIDE TAP


LABEL LOCATION:
POINT OF INTERCONNECTION
(PER CODE: NEC 705.12(A))

**PHOTOVOLTAIC
SYSTEM
MICROINVERTERS
LOCATED UNDER EACH
PV MODULE IN
ROOF TOP ARRAY**

LABEL LOCATION:
INVERTER
(PER CODE: NEC690.52)

SOLAR PV SYSTEM EQUIPPED WITH RAPID SHUTDOWN

TURN RAPID SHUTDOWN
SWITCH TO THE
"OFF" POSITION TO
SHUT DOWN PV SYSTEM
AND REDUCE
SHOCK HAZARD
IN THE ARRAY

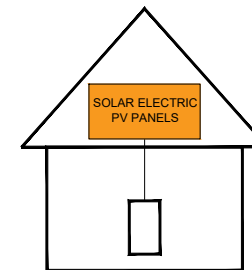

LABEL LOCATION:
AC DISCONNECT, POINT OF INTERCONNECTION
(PER CODE: NEC 690.56(C)(1)(a), IFC 605.11.3.1(1))

IMPORTANT

DESIGNED TO PERMIT:

**CASTILLO ENGINEERING
SERVICES, LLC**
COA # 28345
620 N. WYMORE ROAD,
SUITE 250,
MAITLAND, FL 32751
TEL: (407) 289-2575
ERMOCRATES E. CASTILLO - FL PE 52590

COPYRIGHTED BY
CASTILLO ENGINEERING
SERVICES, LLC

REVISIONS

DESCRIPTION	DATE	REV

PROJECT INSTALLER



Digitally signed by: Ermocrate E Castillo Date: 2021.03.29 17:23:08

PROJECT NAME

ALERTAS RESIDENCE

487 SE DEER ST,
LAKE CITY, FL 32025

SHEET NAME

SYSTEM LABELING

SHEET SIZE

ANSI B
11" X 17"

SHEET NUMBER

E-03

LG NeON[®]2

360W 355W 350W

The LG NeON[®] 2 is one of the most powerful and versatile modules on the market today. Featuring LG's Cello Technology in monocrystalline n-type solar cells, the LG NeON[®] 2 increases power output. Now includes a 25 years product and 90.1% performance warranty for higher performance and reliability. The new LG NeON[®] 2 has been designed with aesthetics in mind using new cell design.



Feature



Enhanced Performance Warranty

LG NeON[®] 2 has an enhanced performance warranty. After 25 years, LG NeON[®] 2 is guaranteed to perform at minimum 90.1% of initial performance.



Enhanced Product warranty

LG has extended the warranty of the NeON[®] 2 to 25 years, which is among the top of industry standards.

About LG Electronics

LG Electronics is a global big player, committed to expanding its operations with the solar market. The company first embarked on a solar energy source research program in 1985, supported by LG Group's vast experience in the semi-conductor, LCD, chemistry and materials industries. In 2010, LG Solar successfully released its first Mono[®] series to the market, which is now available in 32 countries. The NeON[®] (previous Mono[®] NeON), NeON[®]2, NeON[®]2 BiFacial won the "Intersolar AWARD" in 2013, 2015 and 2016, which demonstrates LG Solar's lead, innovation and commitment to the industry.



LG NeON[®]2

LG360N1C-N5 **LG355N1C-N5** LG350N1C-N5

General Data

Cell Properties(Material / Type)	Monocrystalline / N-type
Cell Maker	LG
Cell Configuration	60 Cells (6 x 10)
Number of Busbars	12EA
Module Dimensions (L x W x H)	1,700mm x 1,016mm x 40 mm
Weight	18.0 kg
Glass(Material)	Tempered Glass with AR Coating
Backsheet(Color)	White
Frame(Material)	Anodized Aluminium
Junction Box(Protection Degree)	IP 68 with 3 Bypass Diodes
Cables(Length)	1,000 mm x 2EA
Connector(Type / Maker)	MC 4 / MC

Certifications and Warranty

Certifications	IEC 61215-1/-1-1-2:2016, IEC 61730-1/2:2016 ISO 9001, ISO 14001, ISO 50001 OHSAS 18001
Salt Mist Corrosion Test	IEC 61701:2012 Severity 6
Ammonia Corrosion Test	IEC 62716 : 2013
Hail Test	25mm (1") diameter at 23 m/s (52 mph)
Fire Rating	Class C (UL 790)
Solar Module Product Warranty	25 Years
Solar Module Output Warranty	Linear Warranty*

* 1) First year : 98% 2) After 1st year : 0.33% annual degradation, 3) 90.1% for 25 years

Temperature Characteristics


NMOT	[°C]	42 ± 3
Pmax	[%/°C]	-0.34
Voc	[%/°C]	-0.26
Isc	[%/°C]	0.03

* NMOT (Nominal Module Operating Temperature) Irradiance 800 W/m², Ambient temperature 20 °C, Wind speed 1 m/s, Spectrum AM 1.5

Electrical Properties (NMOT)

Model		LG360N1C-N5	LG355N1C-N5	LG350N1C-N5
Maximum Power (Pmax)	[W]	270	266	263
MPP Voltage (Vmpp)	[V]	33.0	32.6	32.2
MPP Current (Impp)	[A]	8.20	8.17	8.15
Open Circuit Voltage (Voc)	[V]	39.2	39.1	39.0
Short Circuit Current (Isc)	[A]	8.71	8.68	8.64

I-V Curves

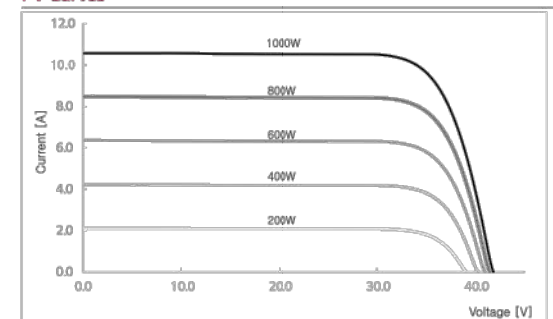

Electrical Properties (STC*)

Model		LG360N1C-N5	LG355N1C-N5	LG350N1C-N5
Maximum Power (Pmax)	[W]	360	355	350
MPP Voltage (Vmpp)	[V]	35.1	34.7	34.3
MPP Current (Impp)	[A]	10.28	10.25	10.22
Open Circuit Voltage(Voc, ±5%)	[V]	41.6	41.5	41.4
Short Circuit Current(Isc, ±5%)	[A]	10.84	10.80	10.76
Module Efficiency	[%]	20.8	20.6	20.3
Power Tolerance	[%]	0 ~ +3		

* STC (Standard Test Condition): Irradiance 1000 W/m², Cell temperature 25 °C, AM 1.5,

Measurement Tolerance of Pmax : ± 3%

Operating Conditions

Operating Temperature	[°C]	-40 ~ +90
Maximum System Voltage	[V]	1000(IEC)
Maximum Series Fuse Rating	[A]	20
Mechanical Test Load (Front)	[Pa / psf]	5,400 / 113
Mechanical Test Load (Rear)	[Pa / psf]	4,000 / 84


* Based on IEC 61215-2: 2016 (Test Load = Design Load x Safety Factor(1.5))

† Mechanical Test Loads 6,000Pa / 5,400Pa based on IEC 61215:2005

Packaging Configuration

Number of Modules per Pallet	[EA]	25
Number of Modules per 40ft HQ Container	[EA]	650
Packaging Box Dimensions (L x W x H)	[mm]	1,750 x 1,120 x 1,221
Packaging Box Gross Weight	[kg]	464

Dimensions (mm / inch)

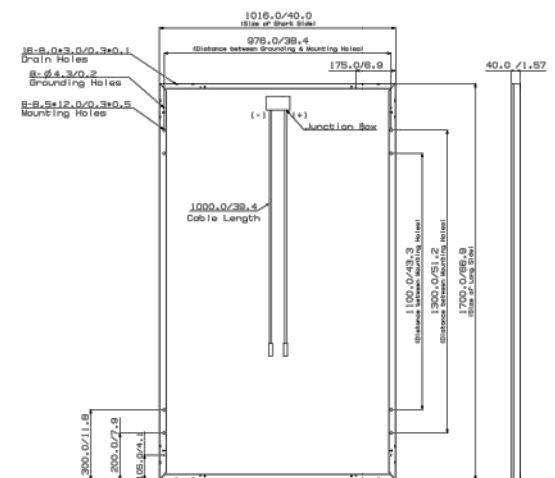

Castillo Engineering

DESIGNED TO PERMIT*

CASTILLO ENGINEERING SERVICES, LLC

COA # 28345
620 N. WYMORE ROAD,
SUITE 250,
MAITLAND, FL 32751

TEL: (407) 289-2575
ERMOCRATES E. CASTILLO - FL PE 52590

COPYRIGHTED BY
CASTILLO ENGINEERING
SERVICES, LLC

REVISIONS

DESCRIPTION	DATE	REV

PROJECT INSTALLER

SUNPRO

Digitally
Signed by:
Ermocrates
E Castillo
Date:
2021.03.29
17:23:08

PROJECT NAME

ALERTAS RESIDENCE

487 SE DEER ST,
LAKE CITY, FL 32025

SHEET NAME

DATA SHEET

SHEET SIZE

ANSI B
11" X 17"

SHEET NUMBER

DS-01



LG Electronics Inc.
Energy Business Division
LG Twin Towers, 128 Yeoul-daero, Yeongdeungpo-gu, Seoul
07336, Korea
www.lg-solar.com

Product specifications are subject to change without notice.
DS-N5-60-C-G-F-EN-200507

© 2020 LG Electronics. All rights reserved.





LG Electronics U.S.A., Inc.
111 Sylvan Avenue
Englewood Cliffs, NJ 07632
201.816.2000

Friday, February 5, 2021

RE: Mechanical Load Testing to Determine Structural Performance under Uniform Static Pressure

To: Castillo Engineering,


Upon your request we have conducted in house tests to determine the structural performance of the LG Module frames listed below. Our test results meet the requirements you presented in our conference call on January 29th. We will present the test criteria, results, and product limitations that may result from these test conditions in this letter.

The specifications and conditions presented in this letter apply retroactively to the following LG module(s);

	2 Rails	3 Rails
Front	9,000Pa	9,000Pa
Rear	6,350Pa	9,000Pa
Model	LGxxxN1C(K)-N5(L5), LGxxxN1C(K)-A6(B6) LGxxxQ1C(K)-V5, LGxxxQ1C(K)-A6	

*The result is based on test load.

Our R&D department has tested these modules to determine the structural performance of under uniform static loading to represent the effects of a wind load on the module. This test was designed only to determine structural performance; the revised specifications apply only to the mechanical performance of the module. *A safety factor of 1.5 should be applied to these test loads for obtaining design loads. It is not recommend designing any system to the full test load.*

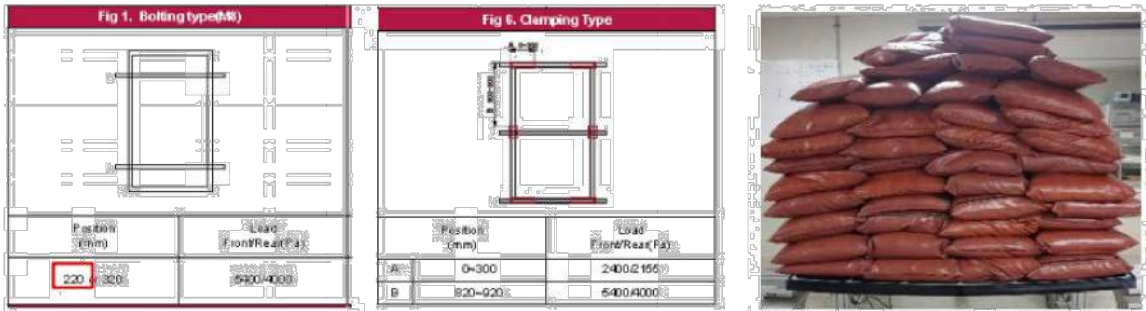

The scope of this test does not include electrical functionality or performance testing. Subjecting the module to these pressures may result in power degradation or total power loss. The electrical function and power generation warranties and specifications of these products are not altered by this document.

If you have any additional questions or concerns about this letter or the test protocol, contact your LG Solar Sales Representative.



DESIGNED TO PERMIT

CASTILLO ENGINEERING
SERVICES, LLC
COA # 28345
620 N. WYMORE ROAD,
SUITE 250,
MAITLAND, FL 32751
TEL: (407) 289-2575
ERMOCRATES E. CASTILLO - FL PE 52590

COPYRIGHTED BY
CASTILLO ENGINEERING
SERVICES, LLC

REVISIONS

DESCRIPTION	DATE	REV

PROJECT INSTALLER



Digitally
Signed by:
Ermocrates
E Castillo
Date:
2021.03.29
17:23:09

PROJECT NAME

ALERTAS RESIDENCE

487 SE DEER ST,
LAKE CITY, FL 32025

SHEET NAME

DATA SHEET

SHEET SIZE

ANSI B
11" X 17"

SHEET NUMBER

DS-02

Enphase IQ 7 and IQ 7+ Microinverters

The high-powered smart grid-ready **Enphase IQ 7 Micro™** and **Enphase IQ 7+ Micro™** dramatically simplify the installation process while achieving the highest system efficiency.

Part of the Enphase IQ System, the IQ 7 and IQ 7+ Microinverters integrate seamlessly with the Enphase IQ Envoy™, Enphase Q Aggregator™, Enphase IQ Battery™, and the Enphase Enlighten™ monitoring and analysis software.

IQ Series Microinverters extend the reliability standards set forth by previous generations and undergo over a million hours of power-on testing, enabling Enphase to provide an industry-leading warranty of up to 25 years.

Easy to Install

- Lightweight and simple
- Faster installation with improved, lighter two-wire cabling
- Built-in rapid shutdown compliant (NEC 2014 & 2017)

Productive and Reliable

- Optimized for high powered 60-cell and 72-cell* modules
- More than a million hours of testing
- Class II double-insulated enclosure
- UL listed

Smart Grid Ready

- Complies with advanced grid support, voltage and frequency ride-through requirements
- Remotely updates to respond to changing grid requirements
- Configurable for varying grid profiles
- Meets CA Rule 21 (UL 1741-SA)

* The IQ 7+ Micro is required to support 72-cell modules.



To learn more about Enphase offerings, visit enphase.com



Enphase IQ 7 and IQ 7+ Microinverters

INPUT DATA (DC)	IQ7-60-2-US		IQ7PLUS-72-2-US	
Commonly used module pairings ¹	235 W - 350 W +		235 W - 440 W +	
Module compatibility	60-cell PV modules only		60-cell and 72-cell PV modules	
Maximum input DC voltage	48 V		60 V	
Peak power tracking voltage	27 V - 37 V		27 V - 45 V	
Operating range	16 V - 48 V		16 V - 60 V	
Min/Max start voltage	22 V / 48 V		22 V / 60 V	
Max DC short circuit current (module Isc)	15 A		15 A	
Overvoltage class DC port	II		II	
DC port backfeed current	0 A		0 A	
PV array configuration	1 x 1 ungrounded array; No additional DC side protection required; AC side protection requires max 20A per branch circuit			
OUTPUT DATA (AC)	IQ 7 Microinverter		IQ 7+ Microinverter	
Peak output power	250 VA		295 VA	
Maximum continuous output power	240 VA		290 VA	
Nominal (L-L) voltage/range ²	240 V / 211-264 V	208 V / 183-229 V	240 V / 211-264 V	208 V / 183-229 V
Maximum continuous output current	1.0 A	1.15 A	1.21 A	1.39 A
Nominal frequency	60 Hz		60 Hz	
Extended frequency range	47 - 68 Hz		47 - 68 Hz	
AC short circuit fault current over 3 cycles	5.8 Arms		5.8 Arms	
Maximum units per 20 A (L-L) branch circuit ³	16 (240 VAC) 13 (208 VAC)		13 (240 VAC) 11 (208 VAC)	
Overvoltage class AC port	III		III	
AC port backfeed current	0 A		0 A	
Power factor setting	1.0		1.0	
Power factor (adjustable)	0.7 leading ... 0.7 lagging		0.7 leading ... 0.7 lagging	
EFFICIENCY	@240 V	@208 V	@240 V	@208 V
Peak CEC efficiency	97.6 %	97.6 %	97.5 %	97.3 %
CEC weighted efficiency	97.0 %	97.0 %	97.0 %	97.0 %
MECHANICAL DATA	IQ 7 Microinverter			
Ambient temperature range	-40°C to +65°C			
Relative humidity range	4% to 100% (condensing)			
Connector type	MC4 (or Amphenol F-4 UTX with additional Q-DCC-5 adapter)			
Dimensions (WxHxD)	212 mm x 175 mm x 30.2 mm (without bracket)			
Weight	1.08 kg (2.38 lbs)			
Cooling	Natural convection - No fans			
Approved for wet locations	Yes			
Pollution degree	PD3			
Enclosure	Class II double-insulated, corrosion resistant polymeric enclosure			
Environmental category / UV exposure rating	NEMA Type 6 / outdoor			
FEATURES				
Communication	Power Line Communication (PLC)			
Monitoring	Enlighten Manager and MyEnlighten monitoring options. Both options require installation of an Enphase IQ Envoy.			
Disconnecting means	The AC and DC connectors have been evaluated and approved by UL for use as the load-break disconnect required by NEC 690.			
Compliance	CA Rule 21 (UL 1741-SA) UL 62109-1, UL1741/IEEE1547, FCC Part 15 Class B, ICES-0003 Class B, CAN/CSA-C22.2 NO. 107.1-01 This product is UL Listed as PV Rapid Shut Down Equipment and conforms with NEC-2014 and NEC-2017 section 690.12 and C22.1-2015 Rule 64-218 Rapid Shutdown of PV Systems, for AC and DC conductors, when installed according manufacturer's instructions.			

1. No enforced DC/AC ratio. See the compatibility calculator at <https://enphase.com/en-us/support/module-compatibility>.
2. Nominal voltage range can be extended beyond nominal if required by the utility.
3. Limits may vary. Refer to local requirements to define the number of microinverters per branch in your area.

To learn more about Enphase offerings, visit enphase.com

© 2018 Enphase Energy. All rights reserved. All trademarks or brands used are the property of Enphase Energy, Inc.
2018-02-08



REVISIONS

DESCRIPTION	DATE	REV

PROJECT INSTALLER



Digitally
Signed by:
Ermocrates
E Castillo
Date:
2021.03.29
17:23:09

PROJECT NAME

ALERTAS RESIDENCE

487 SE DEER ST,
LAKE CITY, FL 32025

SHEET NAME

DATA SHEET

SHEET SIZE

ANSI B
11" X 17"

SHEET NUMBER

DS-03

Enphase IQ Combiner 3 (X-IQ-AM1-240-3)

The **Enphase IQ Combiner 3™** with Enphase IQ Envoy™ consolidates interconnection equipment into a single enclosure and streamlines PV and storage installations by providing a consistent, pre-wired solution for residential applications. It offers up to four 2-pole input circuits and Eaton BR series busbar assembly.



Smart

- Includes IQ Envoy for communication and control
- Flexible networking supports Wi-Fi, Ethernet, or cellular
- Optional AC receptacle available for PLC bridge
- Provides production metering and optional consumption monitoring

Simple

- Reduced size from previous combiner
- Centered mounting brackets support single stud mounting
- Supports back and side conduit entry
- Up to four 2-pole branch circuits for 240 VAC plug-in breakers (not included)
- 80 A total PV or storage branch circuits

Reliable

- Durable NRTL-certified NEMA type 3R enclosure
- Five-year warranty
- UL listed



To learn more about Enphase offerings, visit enphase.com



Enphase IQ Combiner 3

MODEL NUMBER	
IQ Combiner 3 X-IQ-AM1-240-3	
IQ Combiner 3 with Enphase IQ Envoy™ printed circuit board for integrated revenue grade PV production metering (ANSI C12.20 +/- 0.5%) and optional* consumption monitoring (+/- 2.5%).	
ACCESSORIES and REPLACEMENT PARTS (not included, order separately)	
Enphase Mobile Connect™ CELLMODEM-03 (4G / 12-year data plan) CELLMODEM-01 (3G / 5-year data plan) CELLMODEM-M1 (4G based LTE-M / 5-year data plan)	
Plug and play industrial grade cellular modem with data plan for systems up to 60 microinverters. (Available in the US, Canada, Mexico, Puerto Rico, and the US Virgin Islands, where there is adequate cellular service in the installation area.)	
Consumption Monitoring* CT CT-200-SPLIT	
Split core current transformers enable whole home consumption metering (+/- 2.5%).	
Circuit Breakers BRK-10A-2-240 BRK-15A-2-240 BRK-20A-2P-240	
Supports Eaton BR210, BR215, BR220, BR230, BR240, BR250, and BR260 circuit breakers. Circuit breaker, 2 pole, 10A, Eaton BR210 Circuit breaker, 2 pole, 15A, Eaton BR215 Circuit breaker, 2 pole, 20A, Eaton BR220	
EPLC-01	
Power line carrier (communication bridge pair), quantity 2	
XA-PLUG-120-3	
Accessory receptacle for Power Line Carrier in IQ Combiner 3 (required for EPLC-01)	
XA-ENV-PCBA-3	
Replacement IQ Envoy printed circuit board (PCB) for Combiner 3	
ELECTRICAL SPECIFICATIONS	
Rating	Continuous duty
System voltage	120/240 VAC, 60 Hz
Eaton BR series busbar rating	125 A
Max. continuous current rating (output to grid)	65 A
Max. fuse/circuit rating (output)	90 A
Branch circuits (solar and/or storage)	Up to four 2-pole Eaton BR series Distributed Generation (DG) breakers only (not included)
Max. continuous current rating (input from PV)	64 A
Max. total branch circuit breaker rating (input)	80A of distributed generation / 90A with IQ Envoy breaker included
Production Metering CT	200 A solid core pre-installed and wired to IQ Envoy
MECHANICAL DATA	
Dimensions (WxHxD)	49.5 x 37.5 x 16.8 cm (19.5" x 14.75" x 6.63"). Height is 21.06" (53.5 cm with mounting brackets).
Weight	7.5 kg (16.5 lbs)
Ambient temperature range	-40° C to +46° C (-40° to 115° F)
Cooling	Natural convection, plus heat shield
Enclosure environmental rating	Outdoor, NRTL-certified, NEMA type 3R, polycarbonate construction
Wire sizes	• 20 A to 50 A breaker inputs: 14 to 4 AWG copper conductors • 60 A breaker branch input: 4 to 1/0 AWG copper conductors • Main lug combined output: 10 to 2/0 AWG copper conductors • Neutral and ground: 14 to 1/0 copper conductors Always follow local code requirements for conductor sizing.
Altitude	To 2000 meters (6,560 feet)
INTERNET CONNECTION OPTIONS	
Integrated Wi-Fi	802.11b/g/n
Ethernet	Optional, 802.3, Cat5E (or Cat 6) UTP Ethernet cable (not included)
Cellular	Optional, CELLMODEM-01 (3G) or CELLMODEM-03 (4G) or CELLMODEM-M1 (4G based LTE-M) (not included)
COMPLIANCE	
Compliance, Combiner	UL 1741 CAN/CSA C22.2 No. 107.1 47 CFR, Part 15, Class B, ICES 003 Production metering: ANSI C12.20 accuracy class 0.5 (PV production)
Compliance, IQ Envoy	UL 60601-1/CANCSA 22.2 No. 61010-1
* Consumption monitoring is required for Enphase Storage Systems.	

To learn more about Enphase offerings, visit enphase.com

© 2018 Enphase Energy. All rights reserved. All trademarks or brands in this document are registered by their respective owner.
2018-09-13



REVISIONS

DESCRIPTION	DATE	REV

PROJECT INSTALLER



Digitally
Signed by:
Ermocrates
E Castillo
Date:
2021.03.29
17:23:10

PROJECT NAME

ALERTAS RESIDENCE

487 SE DEER ST,
LAKE CITY, FL 32025

SHEET NAME

DATA SHEET

SHEET SIZE

ANSI B
11" X 17"

SHEET NUMBER

DS-04

SOLARMOUNT




SOLARMOUNT defined the standard in solar racking. Features are designed to get installers off the roof faster. Our grounding & bonding process eliminates copper wire and grounding straps to reduce costs. Systems can be configured with standard or light rail to meet your design requirements at the lowest cost possible. The superior aesthetics package provides a streamlined clean edge for enhanced curb appeal, with no special brackets required for installation.



Now Featuring:
THE NEW FACE OF SOLAR RACKING
Superior Aesthetics Package



LOSE ALL OF THE COPPER & LUGS
System grounding through Enphase microinverters and trunk cables

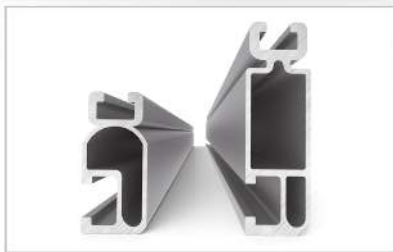

SMALL IS THE NEXT NEW BIG THING
Light Rail is Fully Compatible with all SM Components



ENHANCED DESIGN & LAYOUT TOOLS
Featuring Google Map Capabilities within U-Builder

FAST INSTALLATION. SUPERIOR AESTHETICS

OPTIMIZED COMPONENTS • VERSATILITY • DESIGN TOOLS • QUALITY PROVIDER

SOLARMOUNT



OPTIMIZED COMPONENTS

INTEGRATED BONDING & PRE-ASSEMBLED PARTS

Components are pre-assembled and optimized to reduce installation steps and save labor time. Our new grounding & bonding process eliminates copper wire and grounding straps or bonding jumpers to reduce costs. Utilize the microinverter mount with a wire management clip for an easier installation.

VERSATILITY

ONE PRODUCT - MANY APPLICATIONS

Quickly set modules flush to the roof or at a desired tilt angle. Change module orientation to portrait or landscape while securing a large variety of framed modules on flat, low slope or steep pitched roofs. Available in mill, clear and dark anodized finishes to outperform your projects financial and aesthetic aspirations.

AUTOMATED DESIGN TOOL DESIGN PLATFORM AT YOUR SERVICE

Creating a bill of materials is just a few clicks away with U-Builder, a powerful online tool that streamlines the process of designing a code compliant solar mounting system. Save time by creating a user profile, and recall preferences and projects automatically when you log in. You will enjoy the ability to share projects with customers; there's no need to print results and send to a distributor, just click and share.



BONDING & GROUNDING
MECHANICAL LOADING
SYSTEM FIRE CLASSIFICATION

UNIRAC CUSTOMER SERVICE MEANS THE HIGHEST LEVEL OF PRODUCT SUPPORT



TECHNICAL SUPPORT

Unirac's technical support team is dedicated to answering questions & addressing issues in real time. An online library of documents including engineering reports, stamped letters and technical data sheets greatly simplifies your permitting and project planning process.




CERTIFIED QUALITY PROVIDER

Unirac is the only PV mounting vendor with ISO certifications for 9001:2015, 14001:2015 and OHSAS 18001:2007, which means we deliver the highest standards for fit, form, and function. These certifications demonstrate our excellence and commitment to first class business practices.




BANKABLE WARRANTY

Don't leave your project to chance. Unirac has the financial strength to back our products and reduce your risk. Have peace of mind knowing you are receiving products of exceptional quality. SOLARMOUNT is covered by a twenty five (25) year limited product warranty and a five (5) year limited finish warranty.

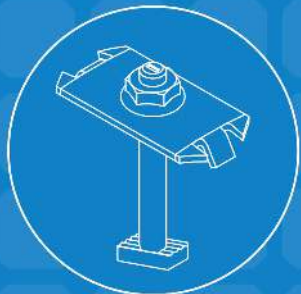


INTEGRATED BONDING
MIDCLAMP

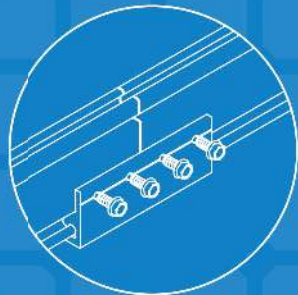

INTEGRATED BONDING
SPLICE BAR



INTEGRATED BONDING
L-FOOT w/ T-BOLT

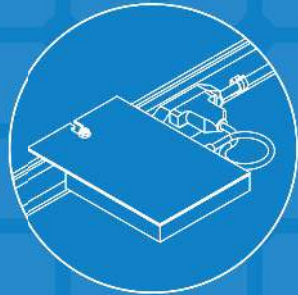

INTEGRATED BONDING
MICROINVERTER MOUNT w/
WIRE MANAGEMENT



DESIGNED TO PERMIT

**CASTILLO ENGINEERING
SERVICES, LLC**
COA # 28345
620 N. WYMORE ROAD,
SUITE 250,
MAITLAND, FL 32751
TEL: (407) 289-2575
ERMOCRATES E. CASTILLO - FL PE 52590

COPYRIGHTED BY
CASTILLO ENGINEERING
SERVICES, LLC

REVISIONS

DESCRIPTION	DATE	REV

PROJECT INSTALLER



Digitally
Signed by:
Ermocrates
E Castillo
Date:
2021.03.29
17:23:10

PROJECT NAME

ALERTAS RESIDENCE

487 SE DEER ST,
LAKE CITY, FL 32025

SHEET NAME

DATA SHEET

SHEET SIZE

ANSI B
11" X 17"

SHEET NUMBER

DS-05

CASTILLO ENGINEERING
SERVICES, LLC
COA # 28345
620 N. WYMORE ROAD,
SUITE 250,
MAITLAND, FL 32751
TEL: (407) 289-2575
ERMOCRATES E. CASTILLO - FL PE 52590

COPYRIGHTED BY
CASTILLO ENGINEERING
SERVICES, LLC

REVISIONS

DESCRIPTION	DATE	REV

PROJECT INSTALLER

SUNPRO



Digitally
Signed by:
Ermocrates
E Castillo
Date:
2021.03.29
17:23:11

PROJECT NAME

ALERTAS RESIDENCE

487 SE DEER ST,
LAKE CITY, FL 32025

SHEET NAME

DATA SHEET

SHEET SIZE

ANSI B
11" X 17"

SHEET NUMBER

DS-06

