


Site Plan 11/14/25 Revised

624.42'

358.37'

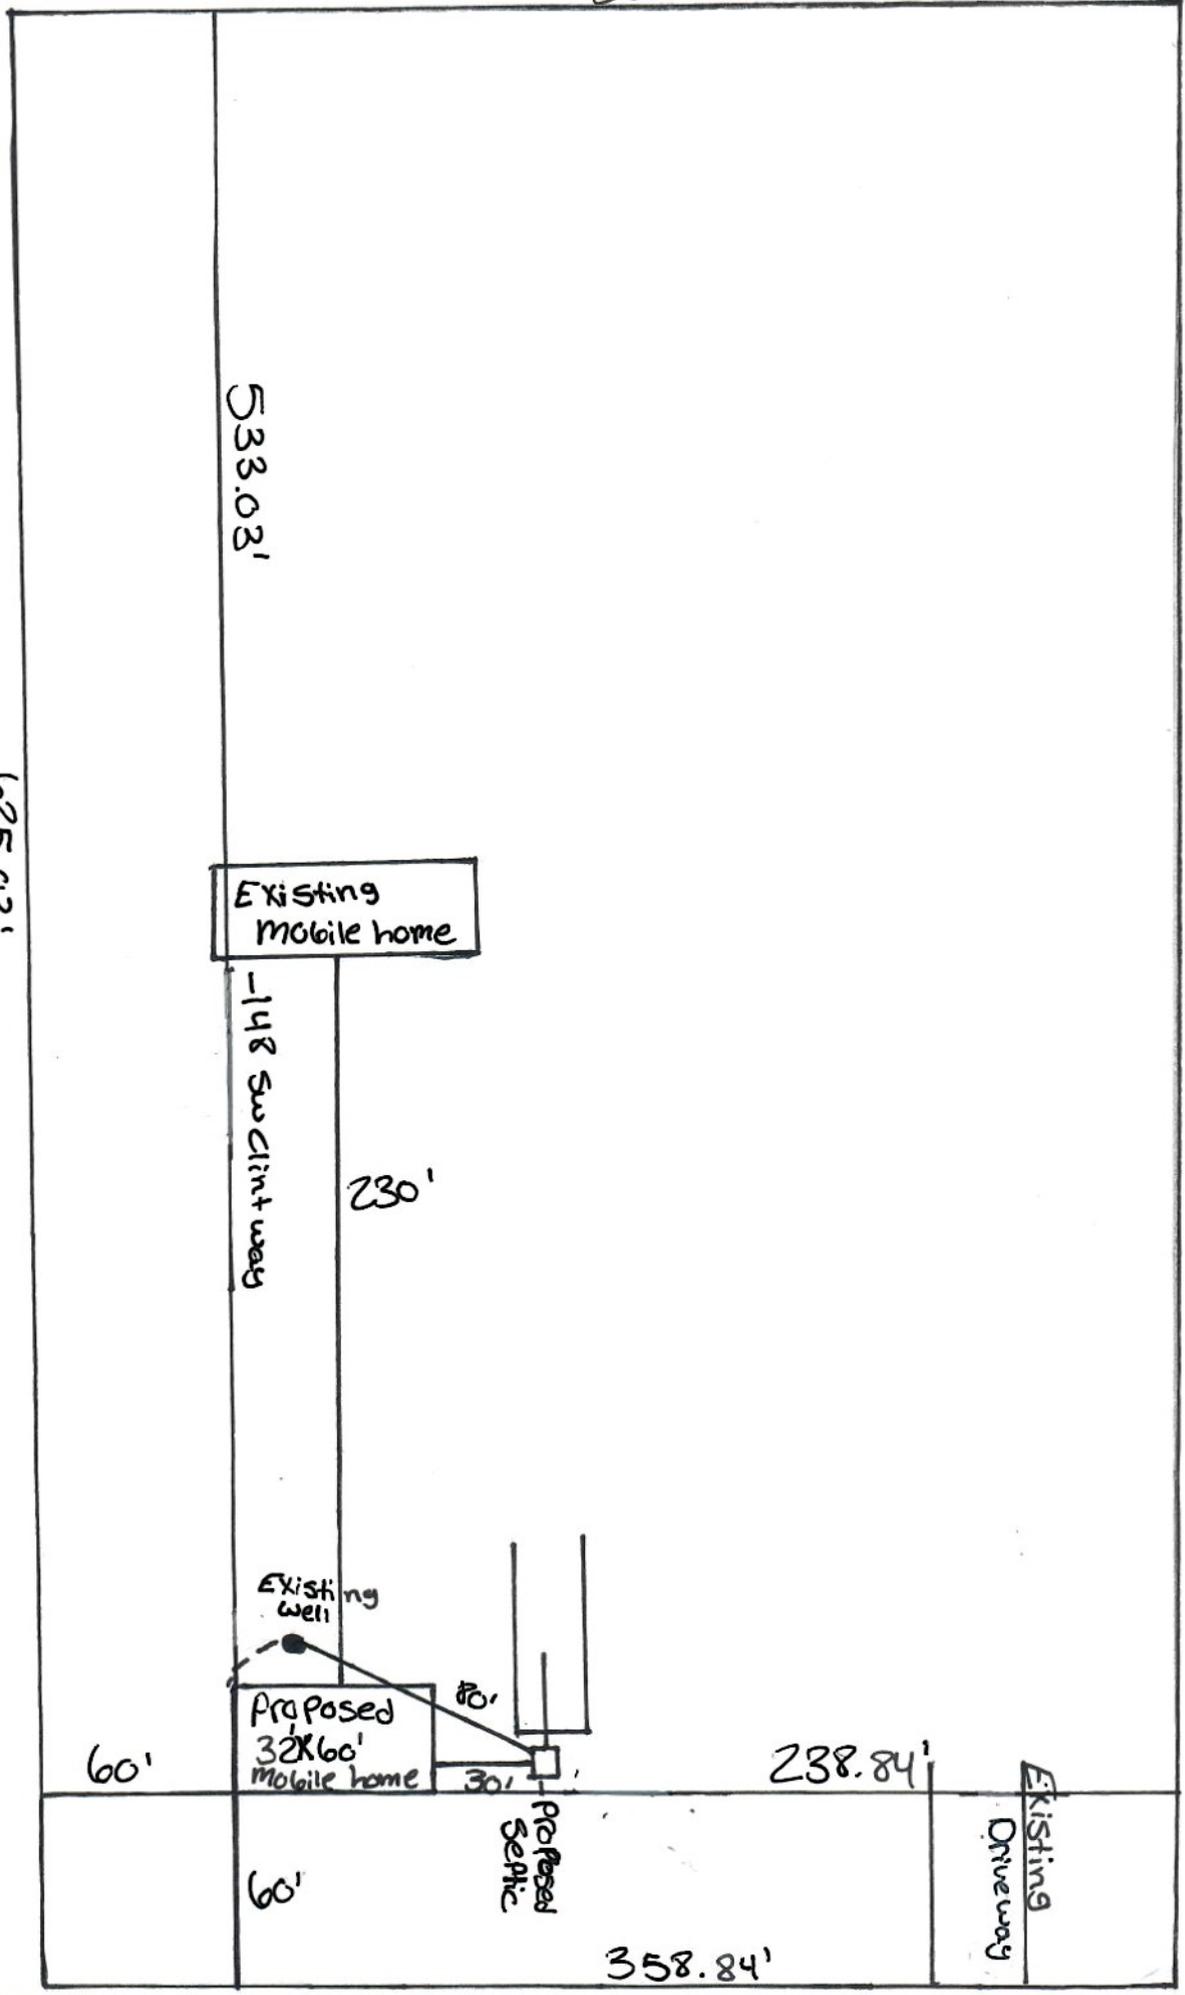

Franco
194 SW Clint way
Lowe city FL

Parcel #
29-55-17-09449-215
5.14
Acres

Scale
1" = 60'

Front Door facing
SW Clint way or
East E →

