


401 NW NOEGEL RD

EL

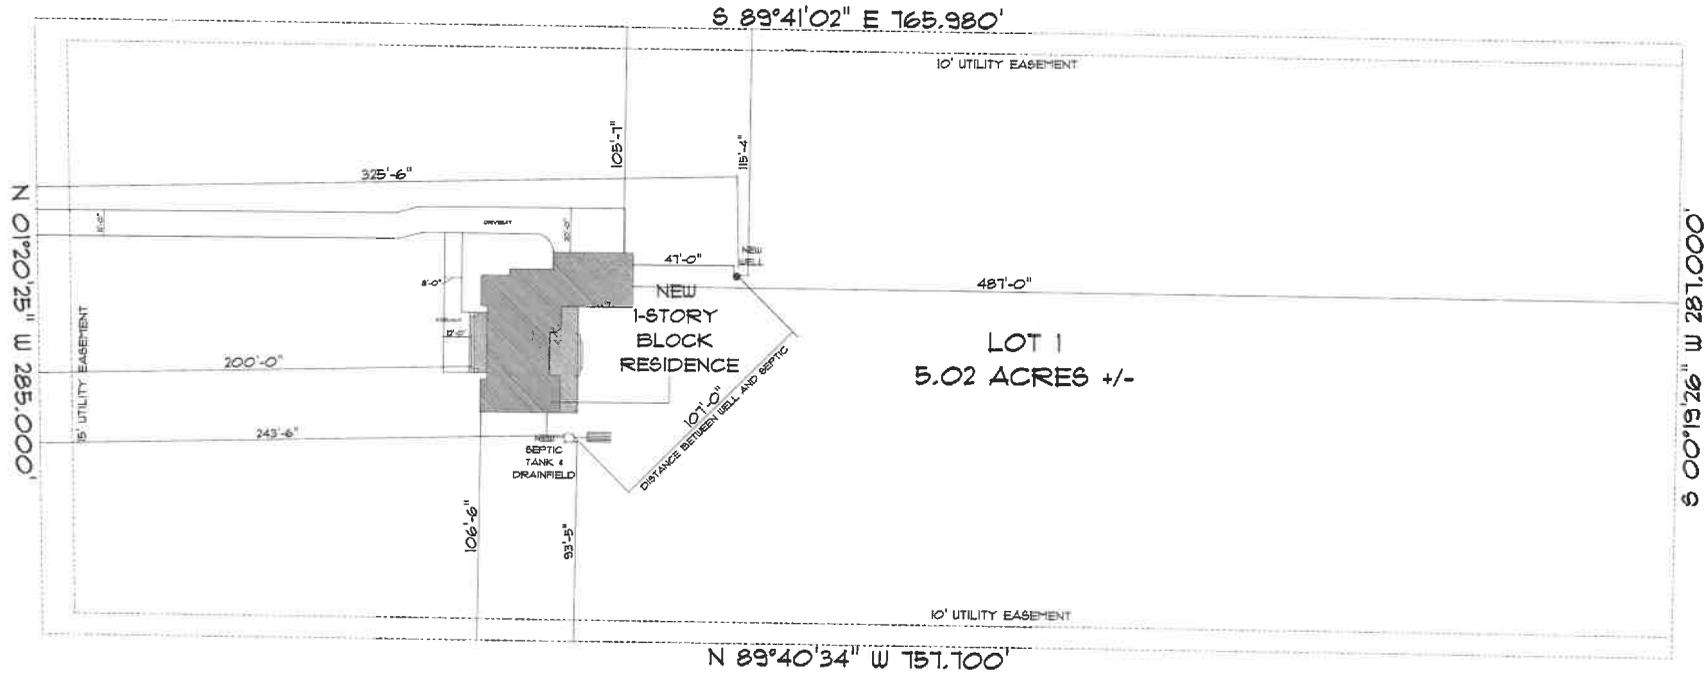

*** SITE PLAN ***
 SCALE : 1" = 30'-0"



NEW RESIDENCE for CARRANDRA & MAURICE OPATES LAKE CITY, FLORIDA	
TERRY N. RUFFO 2005 SW 8th St Lake City Florida 32025 Cell: 0887 8671 - 191 Email: terryn@fongrell.com	
PRINTED DATE: Wednesday, October 15, 2014	
DRAWN BY: TERRY N. RUFFO	CHECKED BY: _____
BUILDING CONTRACTOR: _____	
PERMITS DATE: _____	
JOB NUMBER: _____	
DRAWING NUMBER: A-1	
OF 6 SHEETS	