



REAR ELEVATION

SCALE: 1/4" = 1'-0"



FRONT ELEVATION

SCALE: 1/4" = 1'-0"

NOTE: ALL DRAWINGS NOT TO BE SCALED, WRITTEN DIMENSIONS TAKE PRECEDENCE OVER SCALED DIMENSIONS

REVISIONS
January 26, 2022



FRONT & REAR ELEVATIONS
SCALE: 1/4" = 1'-0"

A NEW MODEL:
THE KERI MODEL
PROJECT ADDRESS: LOT 22, JEWEL LAKE, PHASE I, LAKE CITY, FLORIDA 32025
SORENSEN & SMITH, LLC.
LAKE CITY, FLORIDA


© WM DESIGN & ASSOCIATES, INC.
426 SW COMMERCE DR. STE. 130
LAKE CITY, FL 32025
(386) 758-8406
will@willmyers.net




JOB NUMBER
20220115

SHEET NUMBER
A.1

Will C. Smith

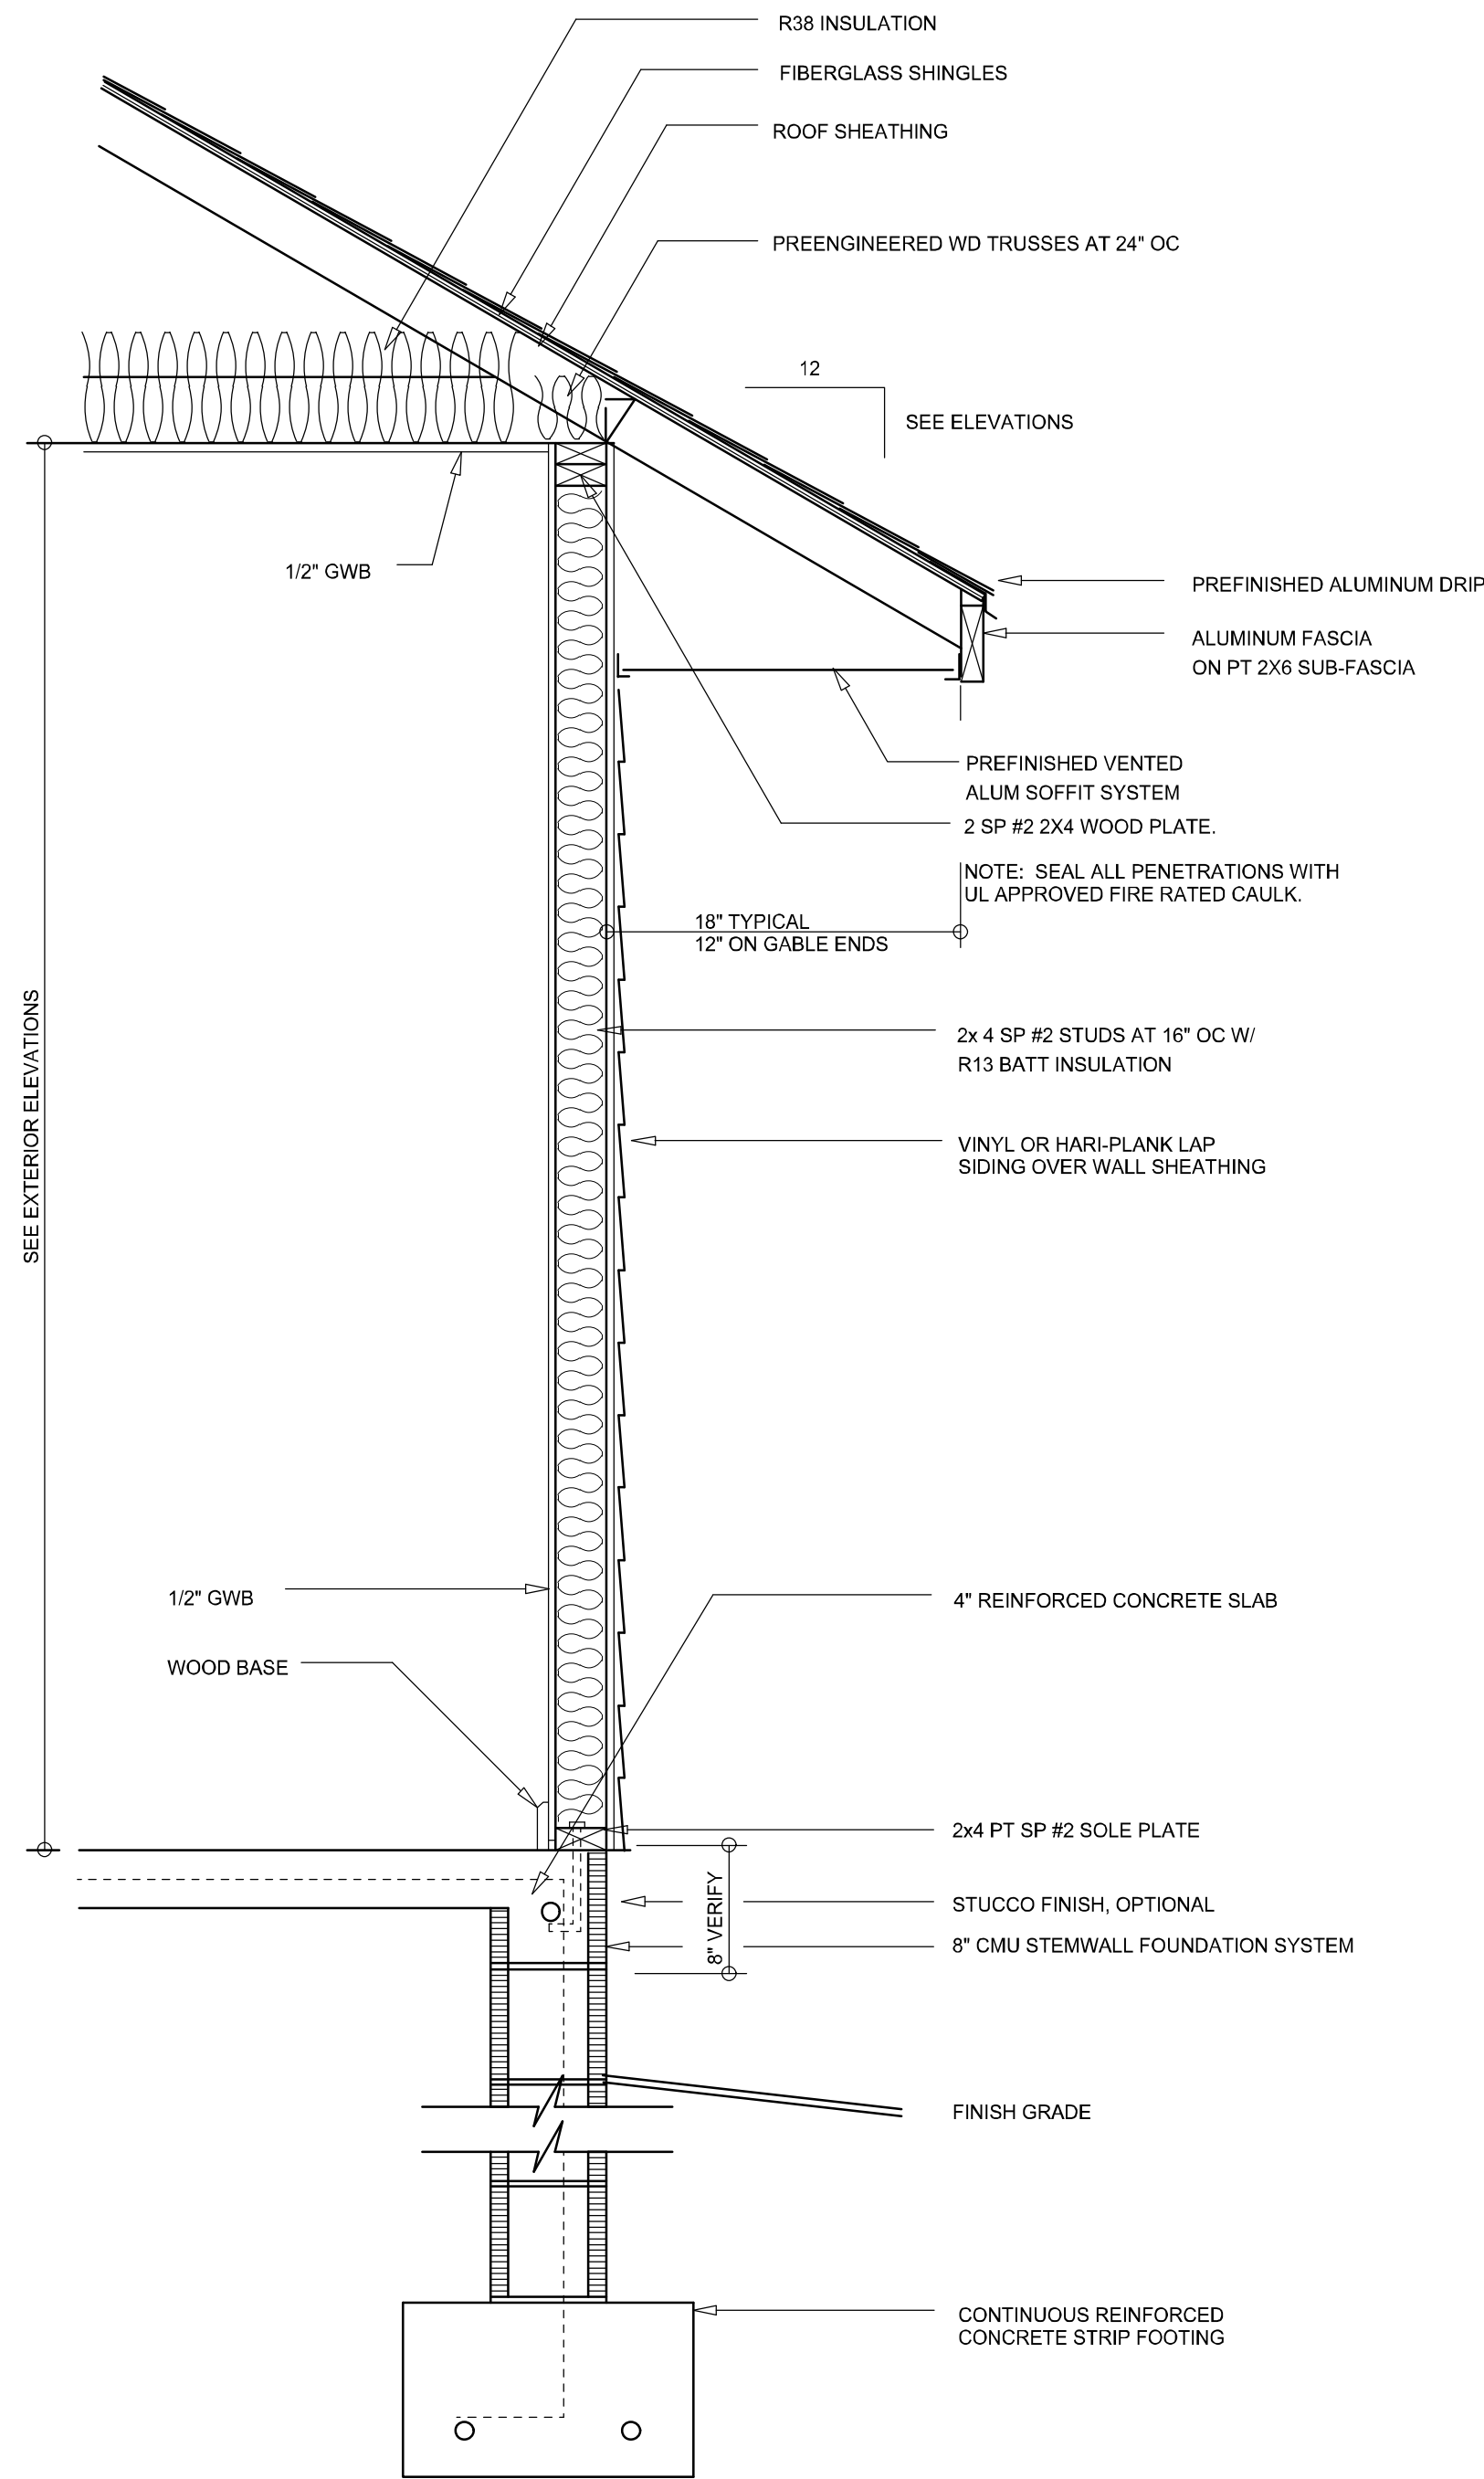

TYPICAL WALL SECTION
SCALE: 1" = 1'-0"

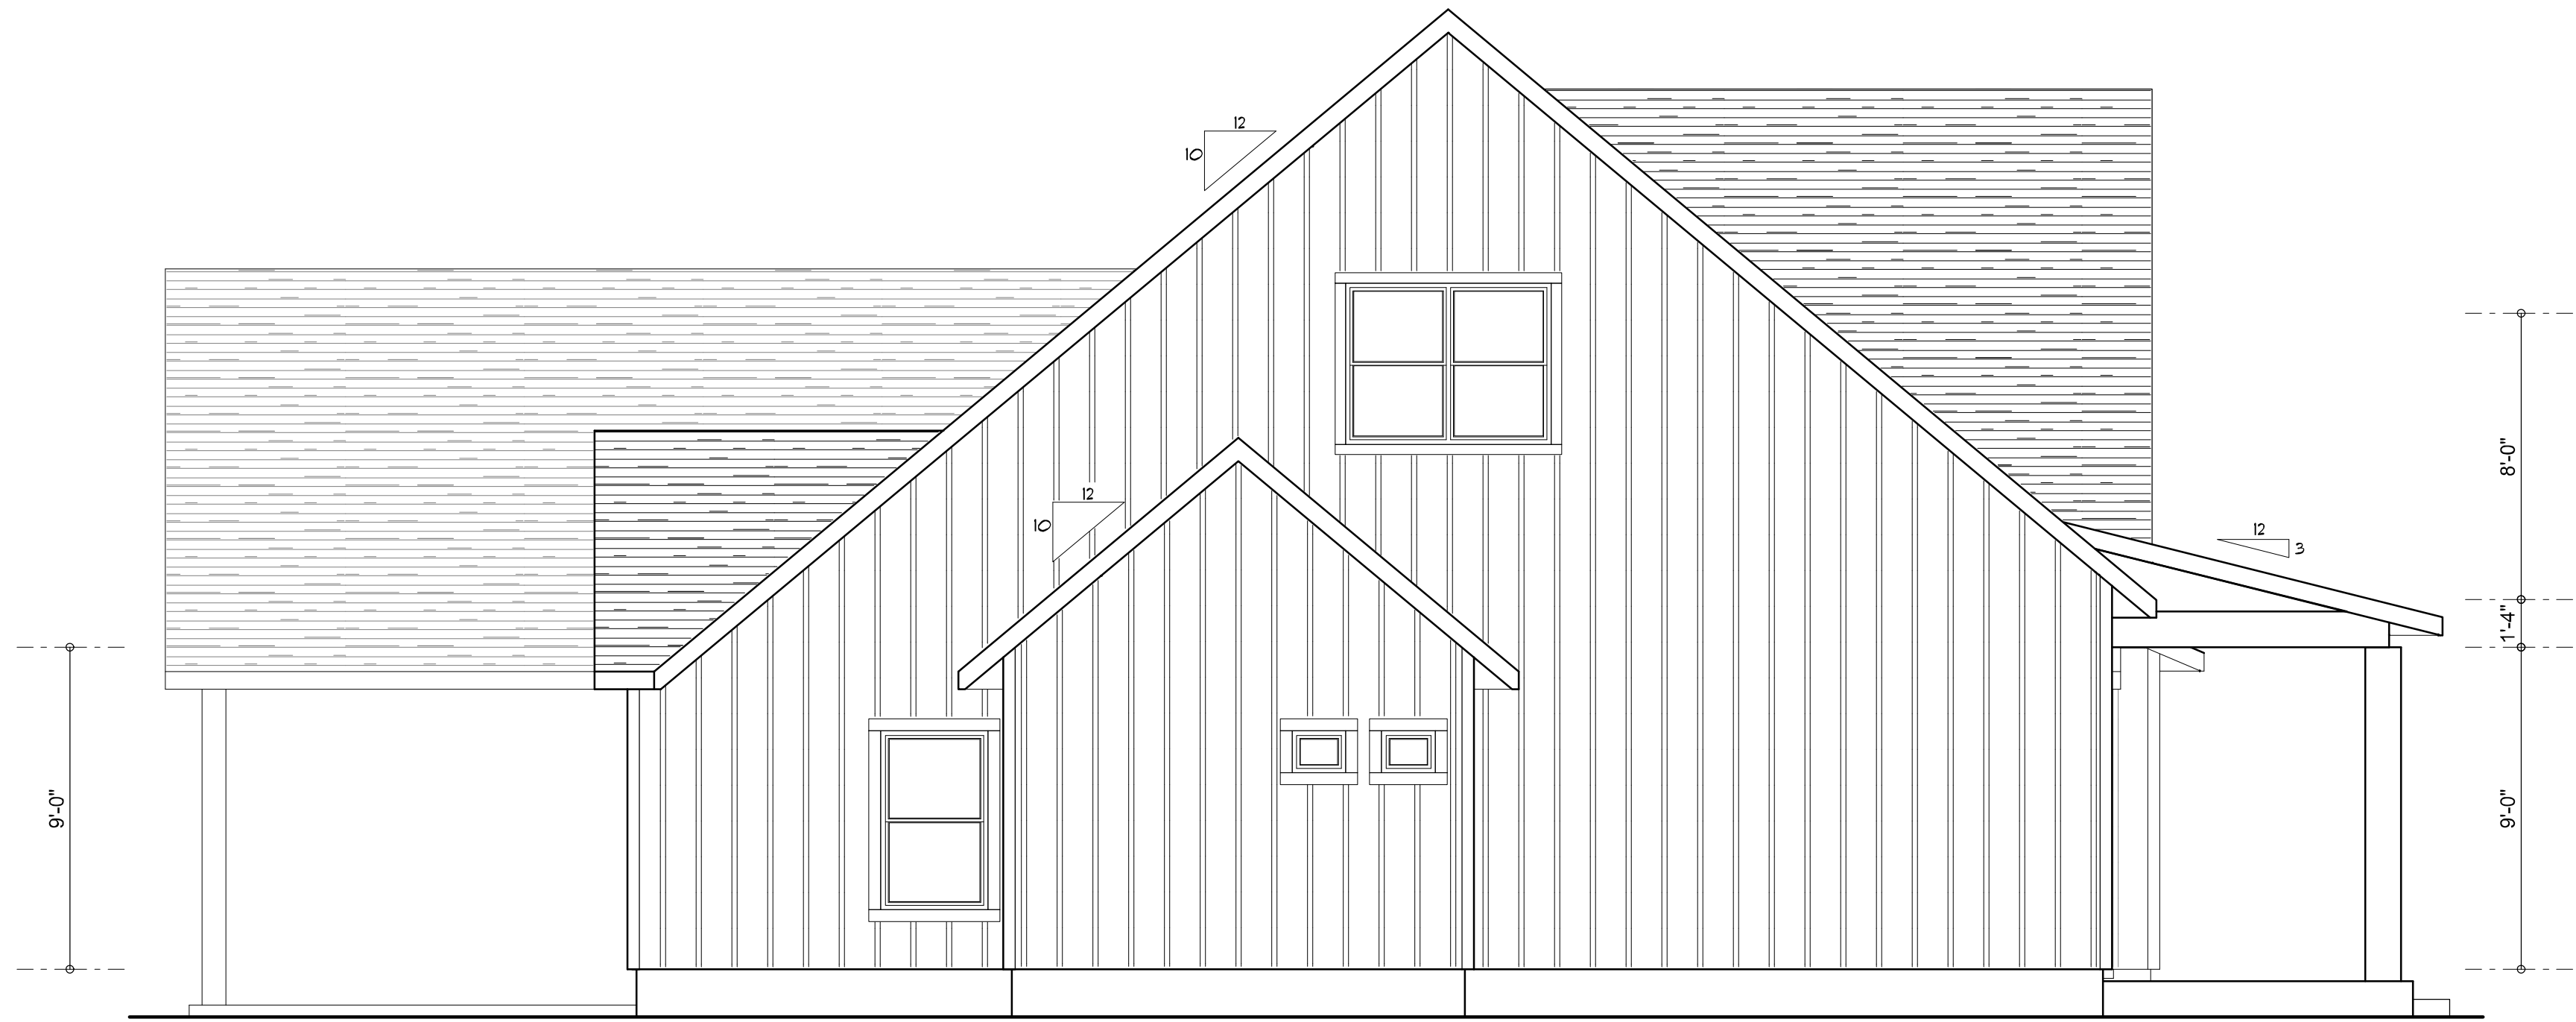

LEFT ELEVATION
SCALE: 1/4" = 1'-0"



RIGHT ELEVATION
SCALE: 1/4" = 1'-0"

NOTE: ALL DRAWINGS NOT TO BE SCALED, WRITTEN DIMENSIONS TAKE PRECEDENCE OVER SCALED DIMENSIONS

REVISIONS	
January 26, 2022	

SOFTPLAN
ARCHITECTURAL DESIGN SOFTWARE

LEFT & RIGHT ELEVATIONS
SCALE: 1/4" = 1'-0"

TYPICAL WALL SECTION
SCALE: 1" = 1'-0"

A NEW MODEL:
THE KERI MODEL
PROJECT ADDRESS: LOT 22, JEWEL LAKE, PHASE I, LAKE CITY, FLORIDA 32025
SORENSEN & SMITH, LLC.
LAKE CITY, FLORIDA


© WM DESIGN & ASSOCIATES, INC.
428 SW COMMERCE DR. STE. 130
LAKE CITY, FL 32025
(386) 758-8406
will@willmyers.net



JOB NUMBER
20220115

SHEET NUMBER
A.2


W.C.M.

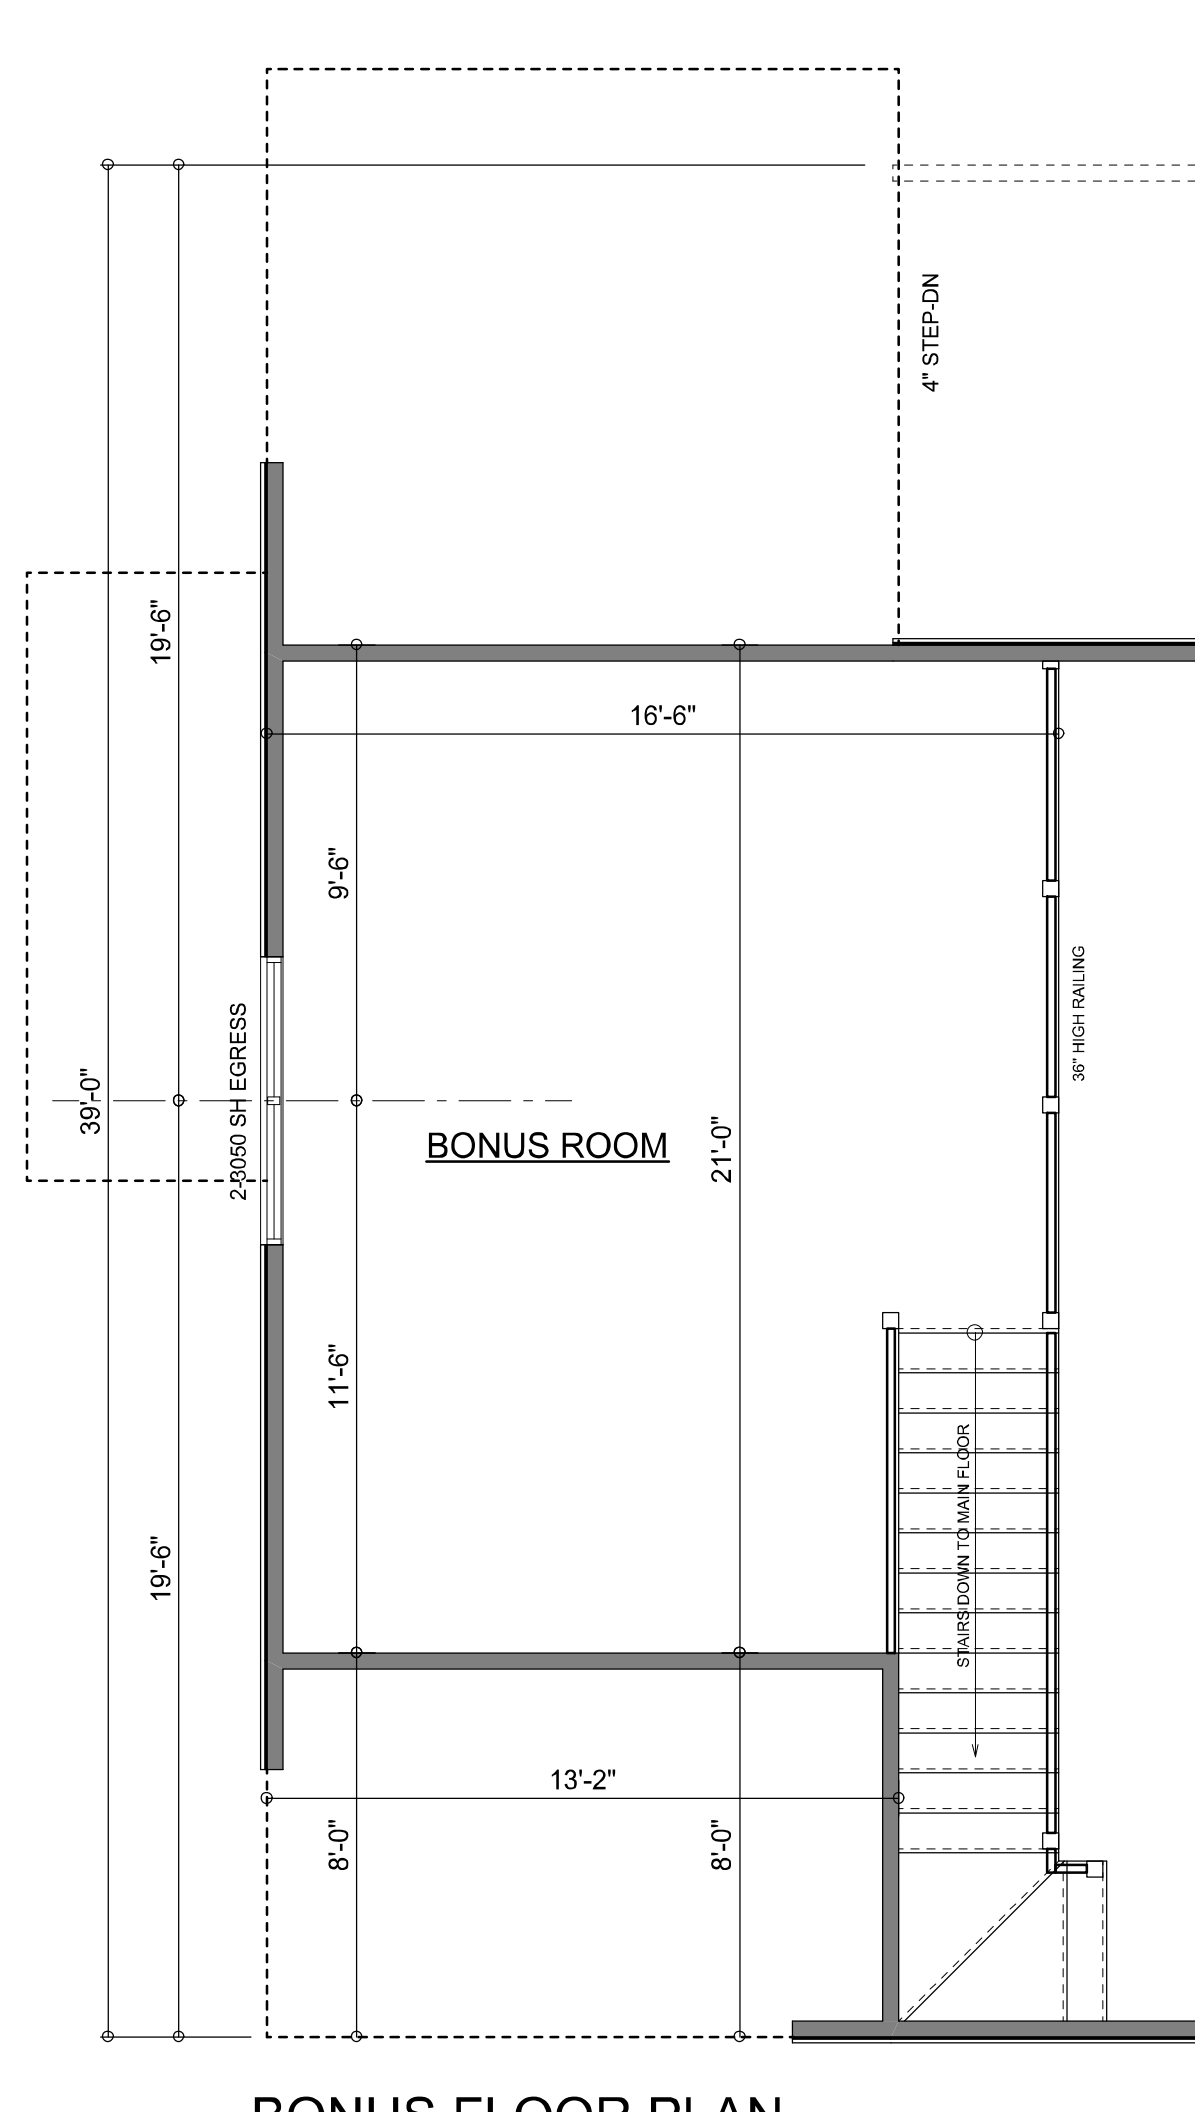

BONUS FLOOR PLAN

SCALE: 1/4" = 1'-0"

NOTE: ALL CEILINGS SHALL BE 8'-0" UNLESS OTHERWISE NOTED.

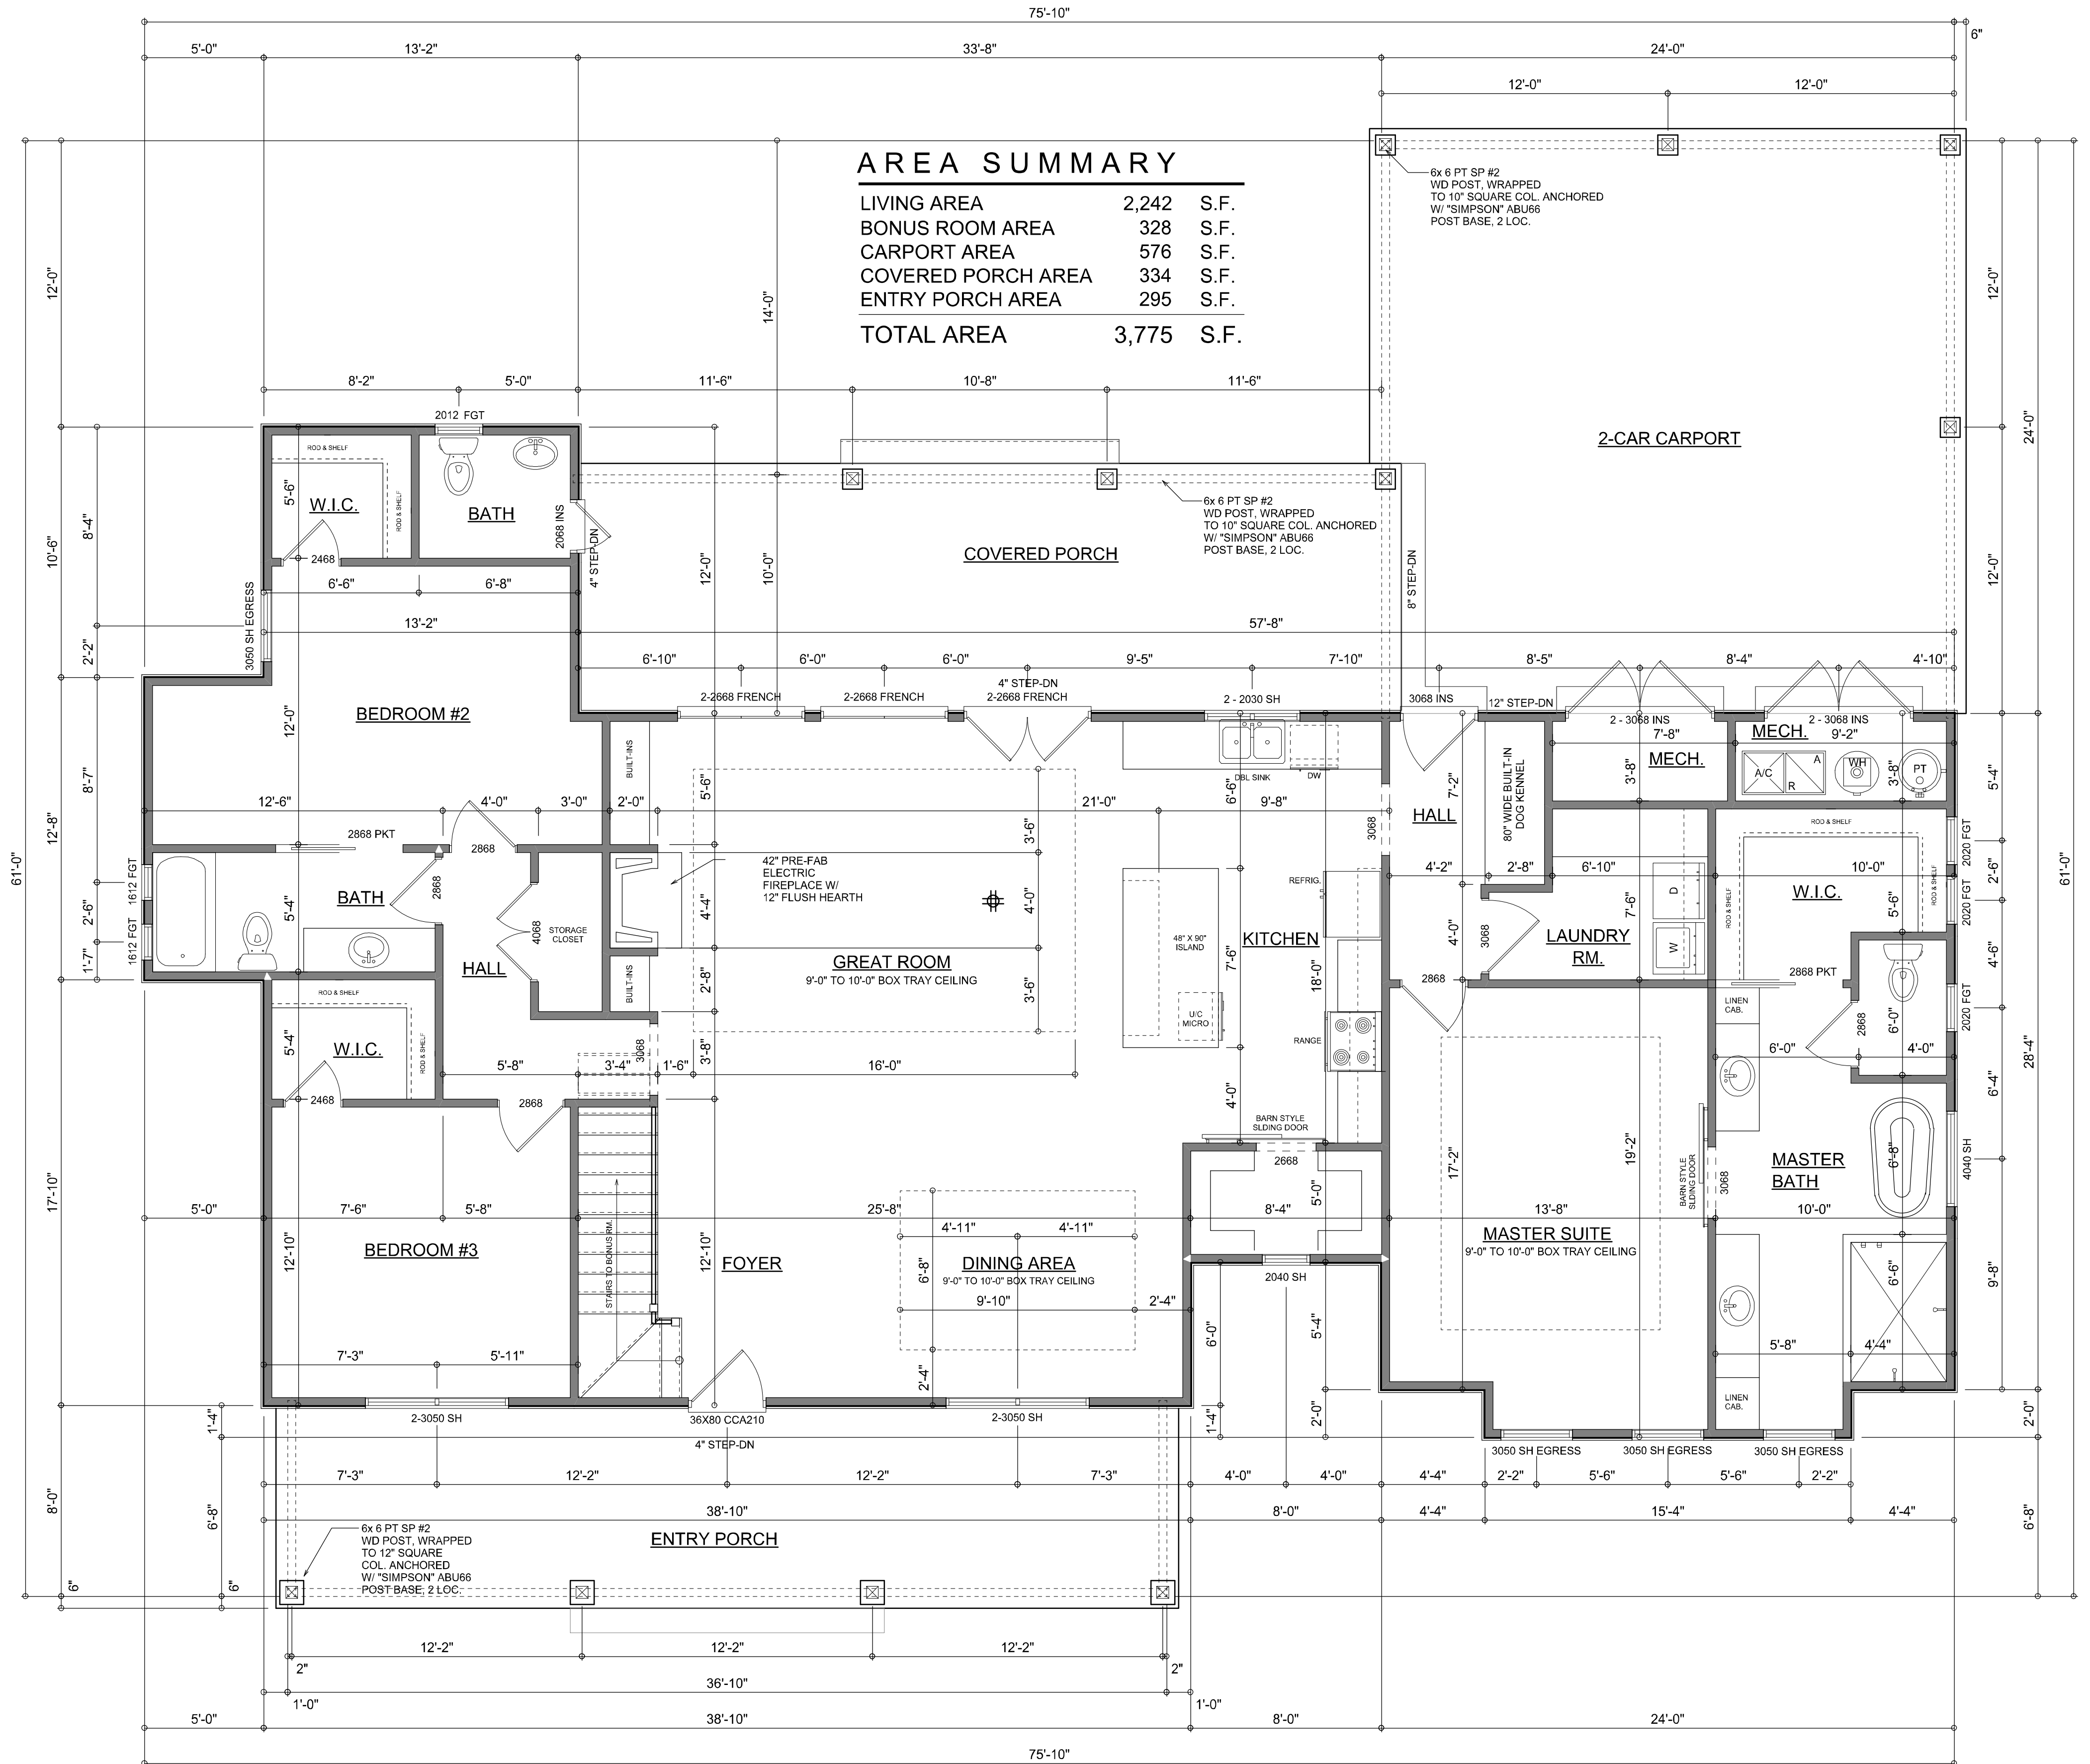

DIMENSIONED FLOOR PLAN

SCALE: 1/4" = 1'-0"

NOTE: ALL CEILINGS SHALL BE 9'-0" UNLESS OTHERWISE NOTED.

AREA SUMMARY

LIVING AREA	2,242	S.F.
BONUS ROOM AREA	328	S.F.
CARPORT AREA	576	S.F.
COVERED PORCH AREA	334	S.F.
ENTRY PORCH AREA	295	S.F.
TOTAL AREA	3,775	S.F.

Garage fire separations shall comply with the following:

1. The private garage shall be separated from the dwelling unit and its attic area by means of a minimum 1/2-inch (12.7 mm) gypsum board applied to the garage side. Garages beneath habitable rooms shall be separated from all habitable rooms above by not less than 5/8-inch Type X gypsum board or equivalent. Door openings between a private garage and the dwelling unit shall be equipped with either solid wood doors, or solid or honeycomb core steel doors not less than 13/8 inches (34.9 mm) thick, or doors in compliance with Section 715.3.3. Openings from a private garage directly into a room used for sleeping purposes shall not be permitted.

2. Ducts in a private garage and ducts penetrating the walls or ceilings separating the dwelling unit from the garage shall be constructed of a minimum 0.019-inch (0.48 mm) sheet steel and shall have no openings into the garage.

3. A separation is not required between a Group R-3 and U carport provided the carport is entirely open on two or more sides and there are not enclosed areas above.

4. When installing an attic access and/or pull-down stair unit in the garage, devise shall have a minimum 20 min. fire rating.

NOTE: ALL DRAWINGS NOT TO BE SCALED, WRITTEN DIMENSIONS TAKE PRECEDENCE OVER SCALED DIMENSIONS

REVISIONS
January 29, 2022

SOFTPLAN
ARCHITECTURAL DESIGN SOFTWARE

DIMENSIONED FLOOR PLAN

SCALE: 1/4" = 1'-0"

A NEW MODEL:

THE KERI MODEL

PROJECT ADDRESS: LOT 22, JEWEL LAKE, PHASE I, LAKE CITY, FLORIDA 32025

SORENSEN & SMITH, LLC.
LAKE CITY, FLORIDA

© WM DESIGN & ASSOCIATES, INC.
426 SW COMMERCE DR. STE 130
LAKE CITY, FL 32025
(386) 758-8406
will@willmyers.net





JOB NUMBER
20220115

SHEET NUMBER

A.3

Will C. Smith

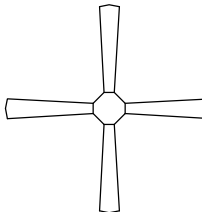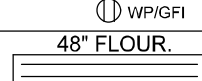ELECTRICAL LEGEND	
	CEILING FAN (PRE-WIRE FOR LIGHT KIT)
	DOUBLE SECURITY LIGHT
	RECESSED CAN LIGHT
	BATH EXHAUST FAN
	LIGHT FIXTURE
	DUPLEX OUTLET (AFCI & TAMPER RESISTANT)
	QUAD OUTLET (AFCI & TAMPER RESISTANT)
	220v OUTLET
	GFI DUPLEX OUTLET (PER NEC 406.8)
	CAT 5 COAX / INTERNET COMBO JACK
	TELEPHONE JACK
	SMOKE / CARBON MONOXIDE DETECTOR (see note below)
	WALL SWITCH
	3 WAY WALL SWITCH
	WATER PROOF GFI OUTLET
	


NOTE:
ALL INTERIOR RECEPTACLES SHALL BE AFCI
(ARC FAULT CIRCUIT INTERRUPT) PER NEC 210.12 & TAMPER RESISTANT PER
NEC 406.11

ALL INTERIOR & EXTERIOR LIGHTING SHALL MEET OR EXCEED THE MIN. 75% HIGH-EFFICIENCY
LIGHTING PER FBC-ENERGY CONSERVATION R404.


ALL SMOKE DETECTORS BE A COMBO SMOKE & CARBON MONOXIDE DETECTOR
AND SHALL HAVE BATTERY BACKUP POWER
AND ALL WIRED TOGETHER SO IF ANY ONE UNIT IS ACTUATED THEY
ALL ACTIVATE.

THE ELECTRICAL SERVICE OVERCURRENT PROTECTION DEVICE SHALL BE
INSTALLED ON THE EXTERIOR OF STRUCTURES TO SERVE AS A DISCONNECT MEANS.
CONDUCTORS USED FROM THE EXTERIOR DISCONNECTING MEANS TO A PANEL OR SUB
PANEL SHALL HAVE FOUR-WIRE CONDUCTORS, OF WHICH ONE CONDUCTOR
SHALL BE USED AS AN EQUIPMENT GROUND.

IT IS THE LICENSED ELECTRICAL CONTRACTORS RESPONSIBILITY TO INSURE THAT ALL
WORK PERFORMED AND EQUIPMENT INSTALLED MEETS OR EXCEEDS THE NFPA70 2014 NATIONAL
ELECTRIC CODE AND ALL OTHER LOCAL CODES AND ORDINANCES.

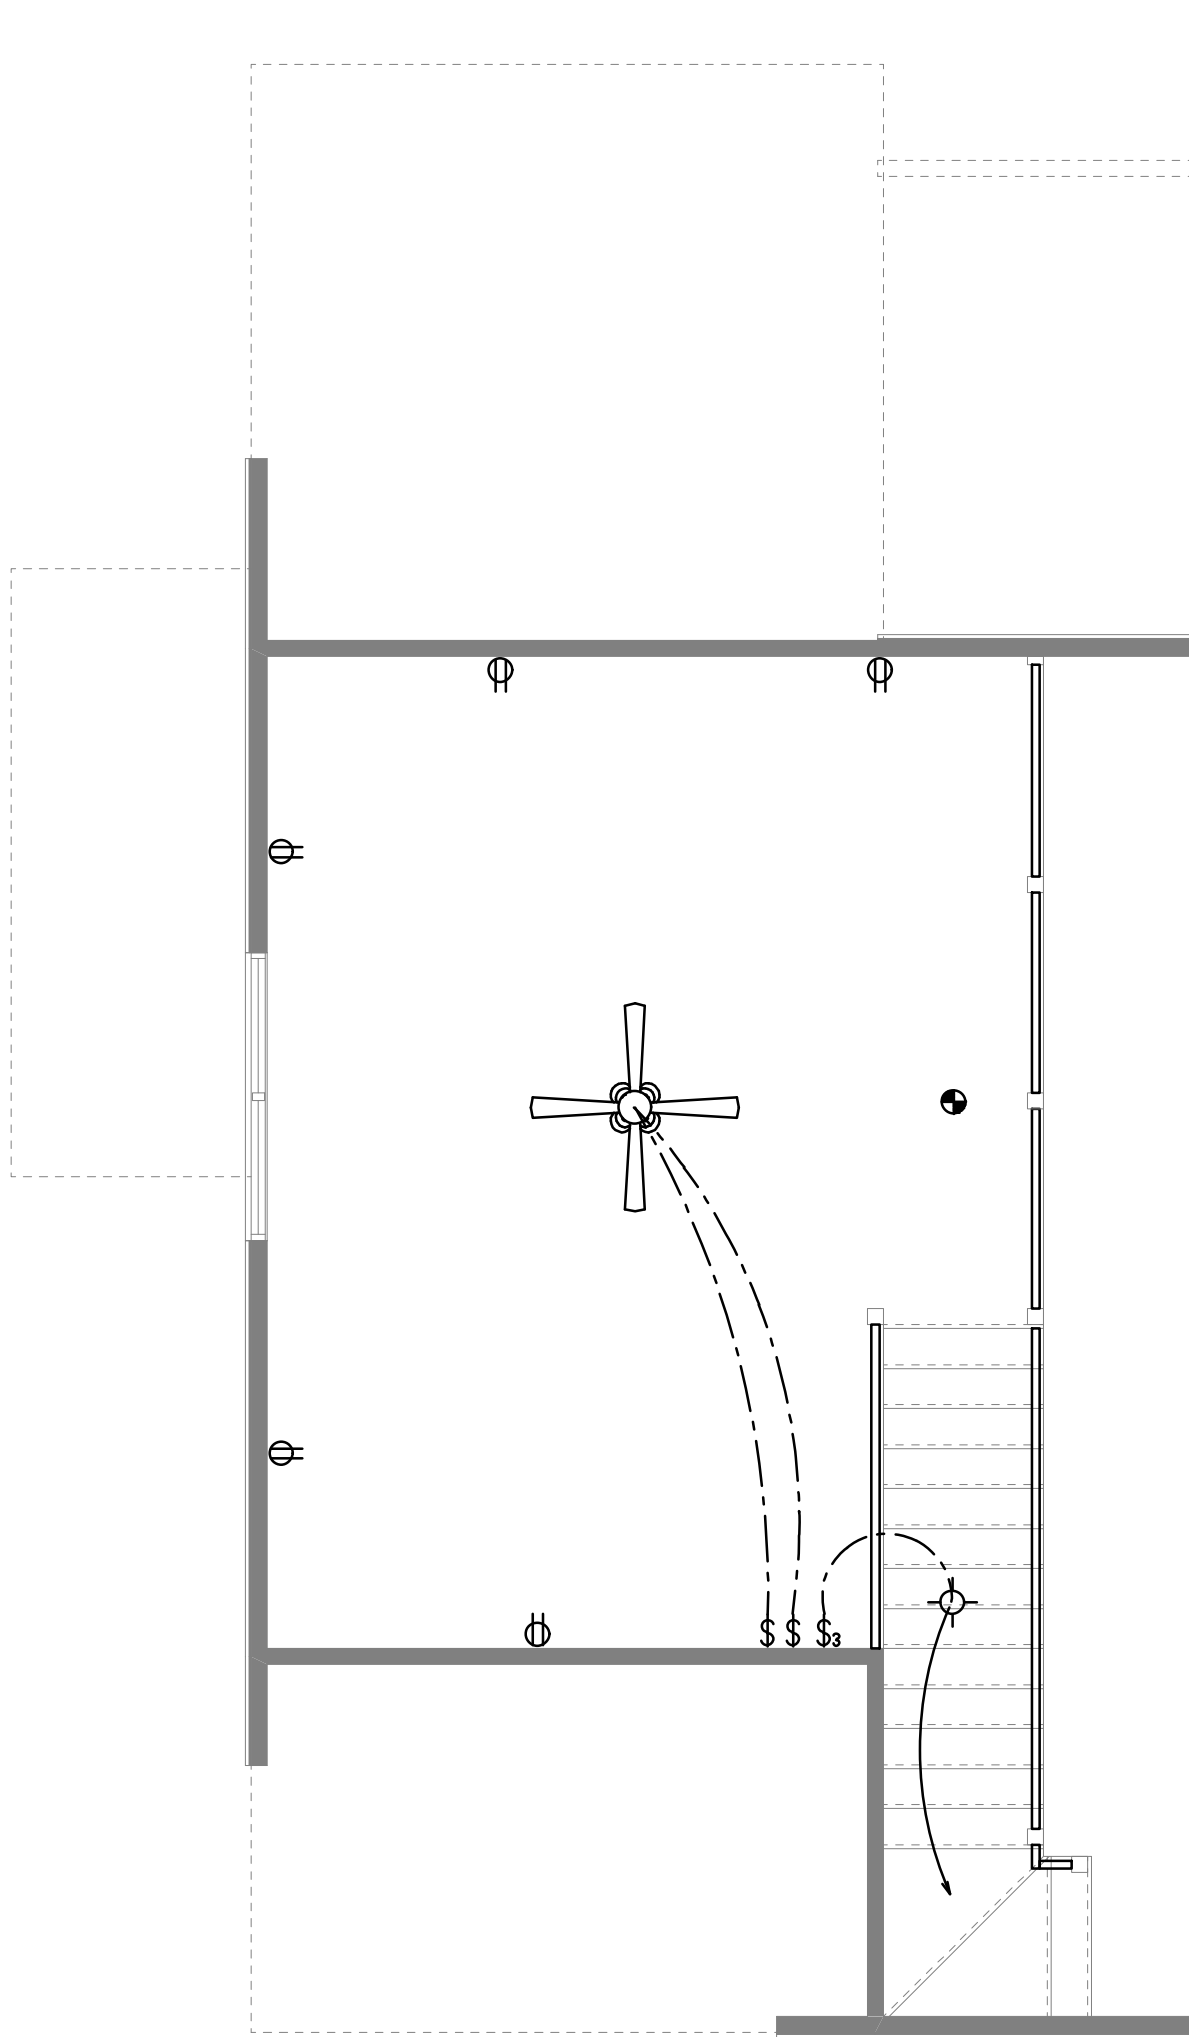

BONUS FLOOR ELECTRICAL
SCALE: 1/4\"/>

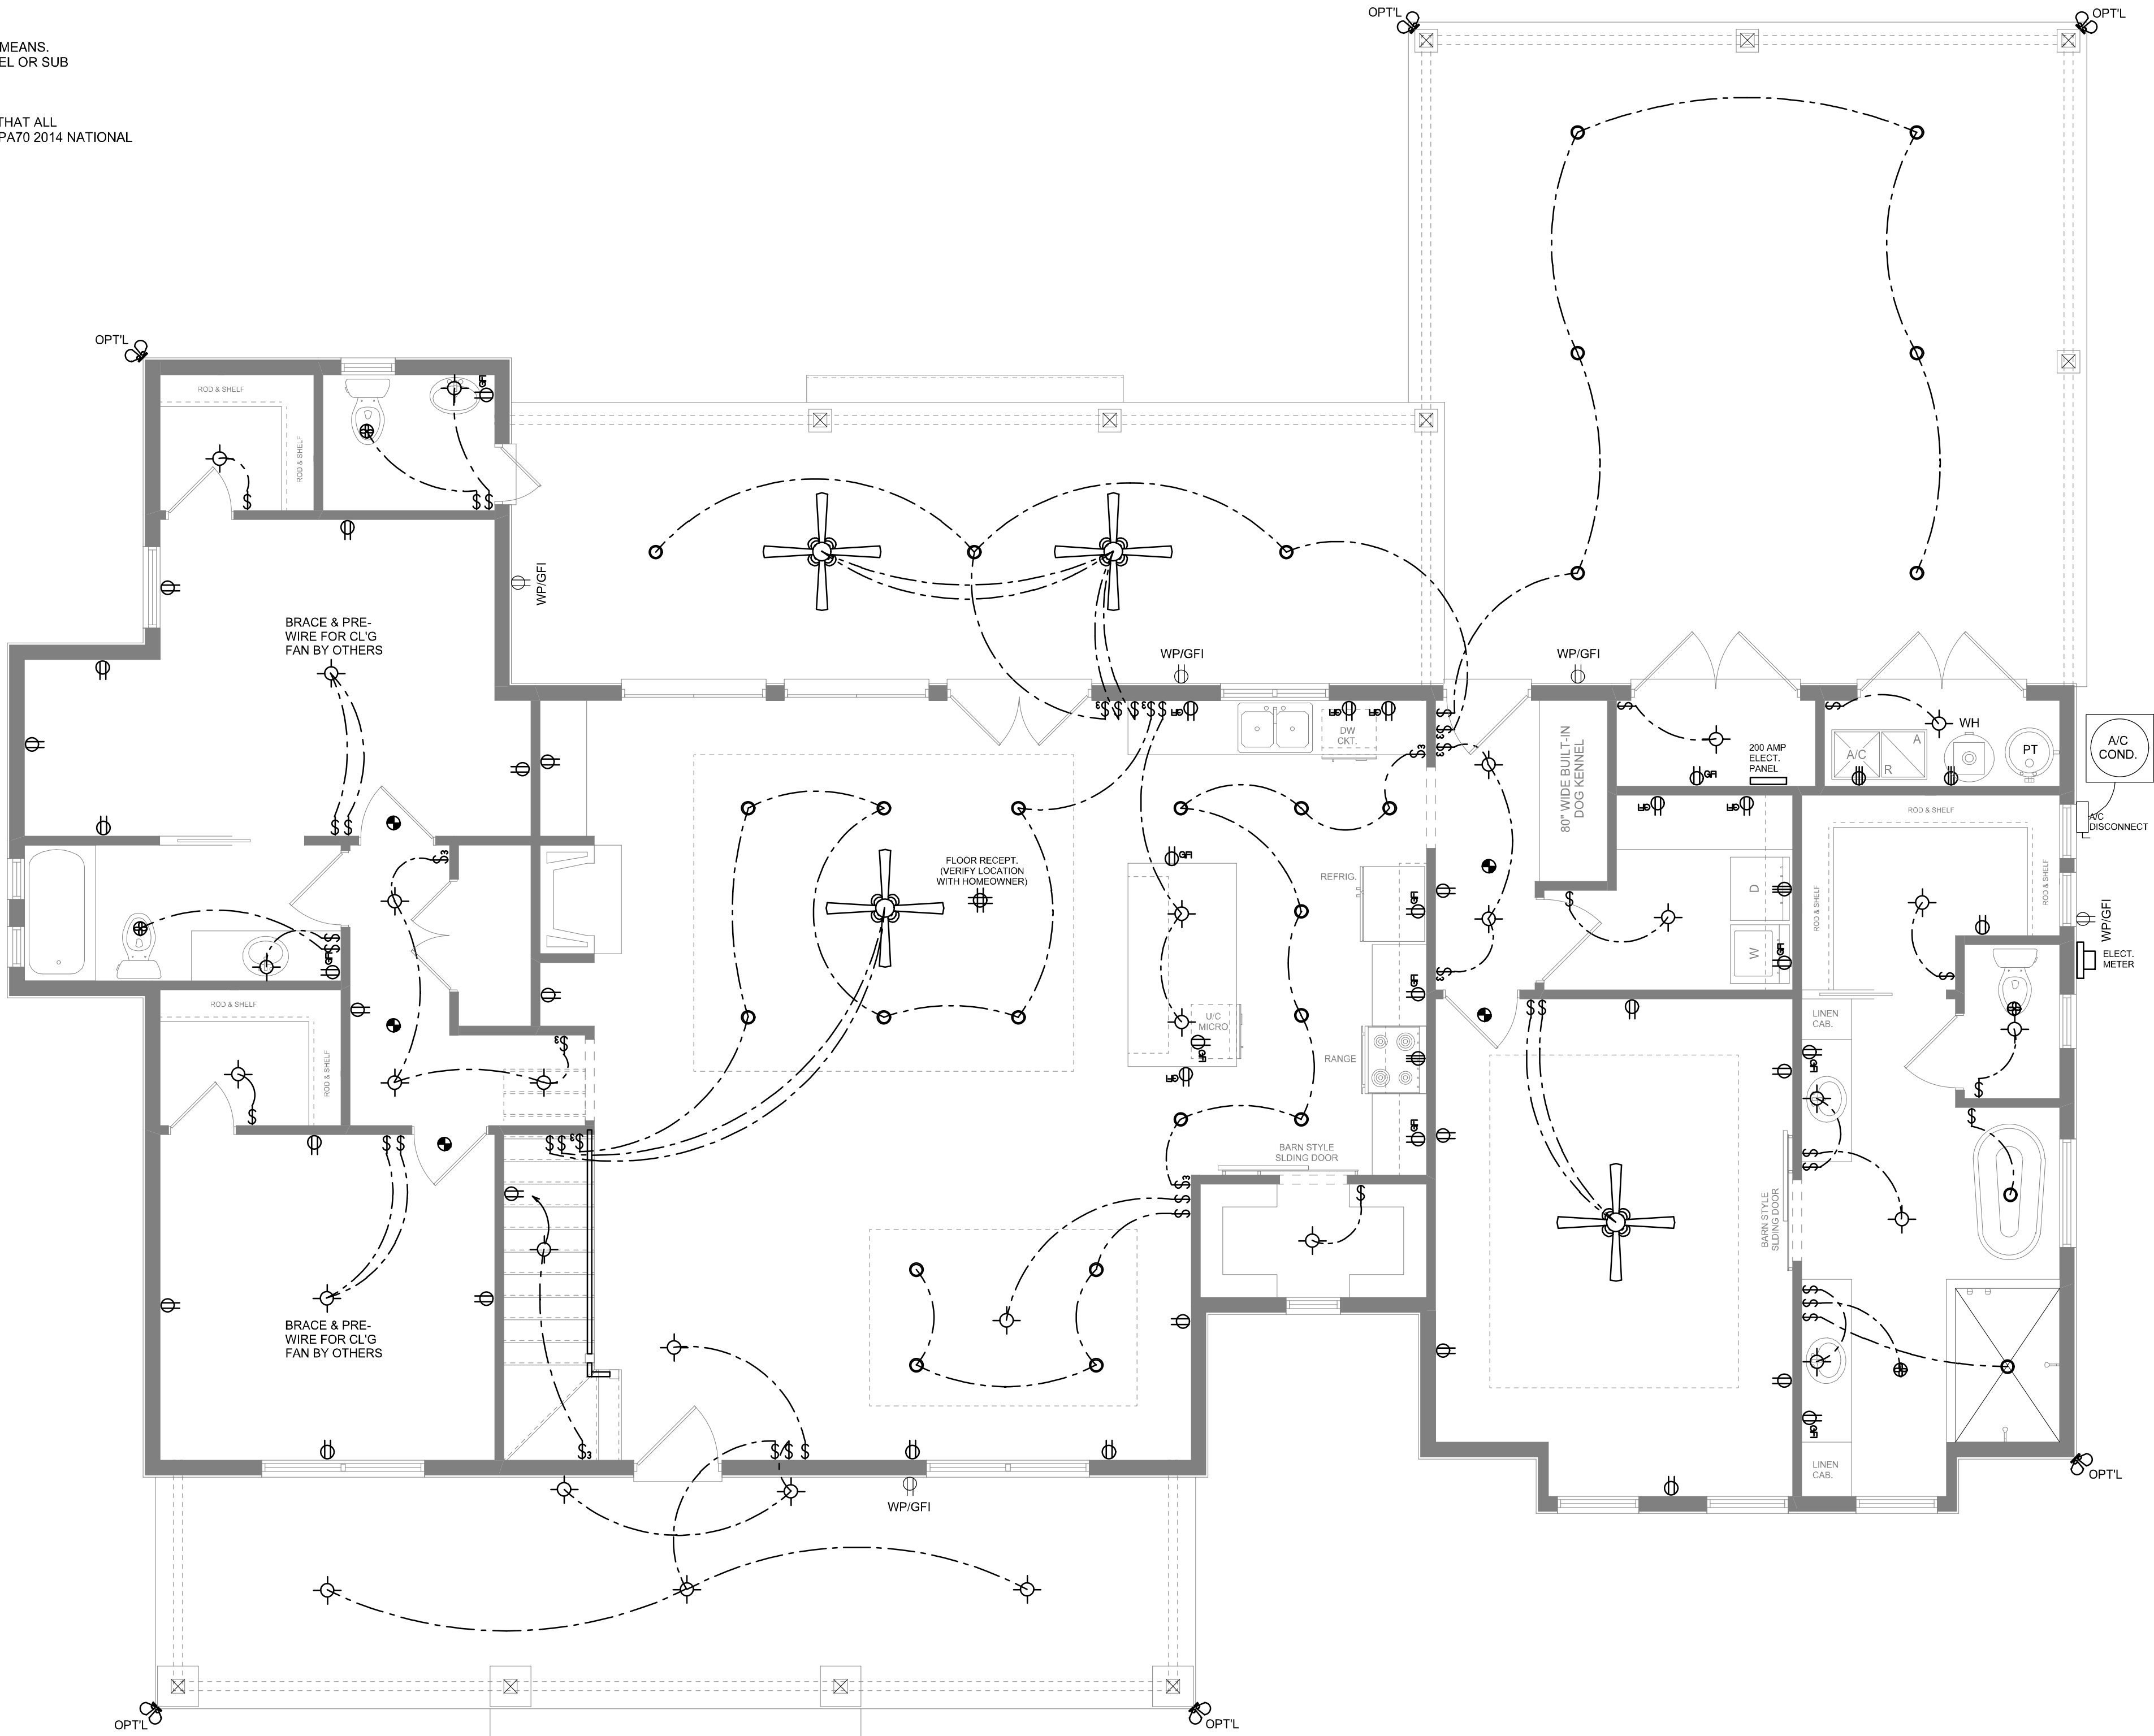

ELECTRICAL PLAN
SCALE: 1/4\"/>

NOTE: ALL DRAWINGS NOT TO BE SCALED, WRITTEN DIMENSIONS TAKE PRECEDENCE OVER SCALED DIMENSIONS

REVISIONS

January 27, 2022	

SOFTPLAN

ARCHITECTURAL DESIGN SOFTWARE

ELECTRICAL PLANS

SCALE: 1/4\"/>

A NEW MODEL:

THE KERI MODEL

PROJECT ADDRESS: LOT 22, JEWEL LAKE, PHASE I, LAKE CITY, FLORIDA 32025

SORENSEN & SMITH, LLC.

LAKE CITY, FLORIDA

© WM DESIGN & ASSOCIATES, INC.

426 SW COMMERCE DR. STE 130

LAKE CITY, FL 32025

(386) 758-8406

will@willmyers.net

JOB NUMBER

20220115

SHEET NUMBER

A.4