


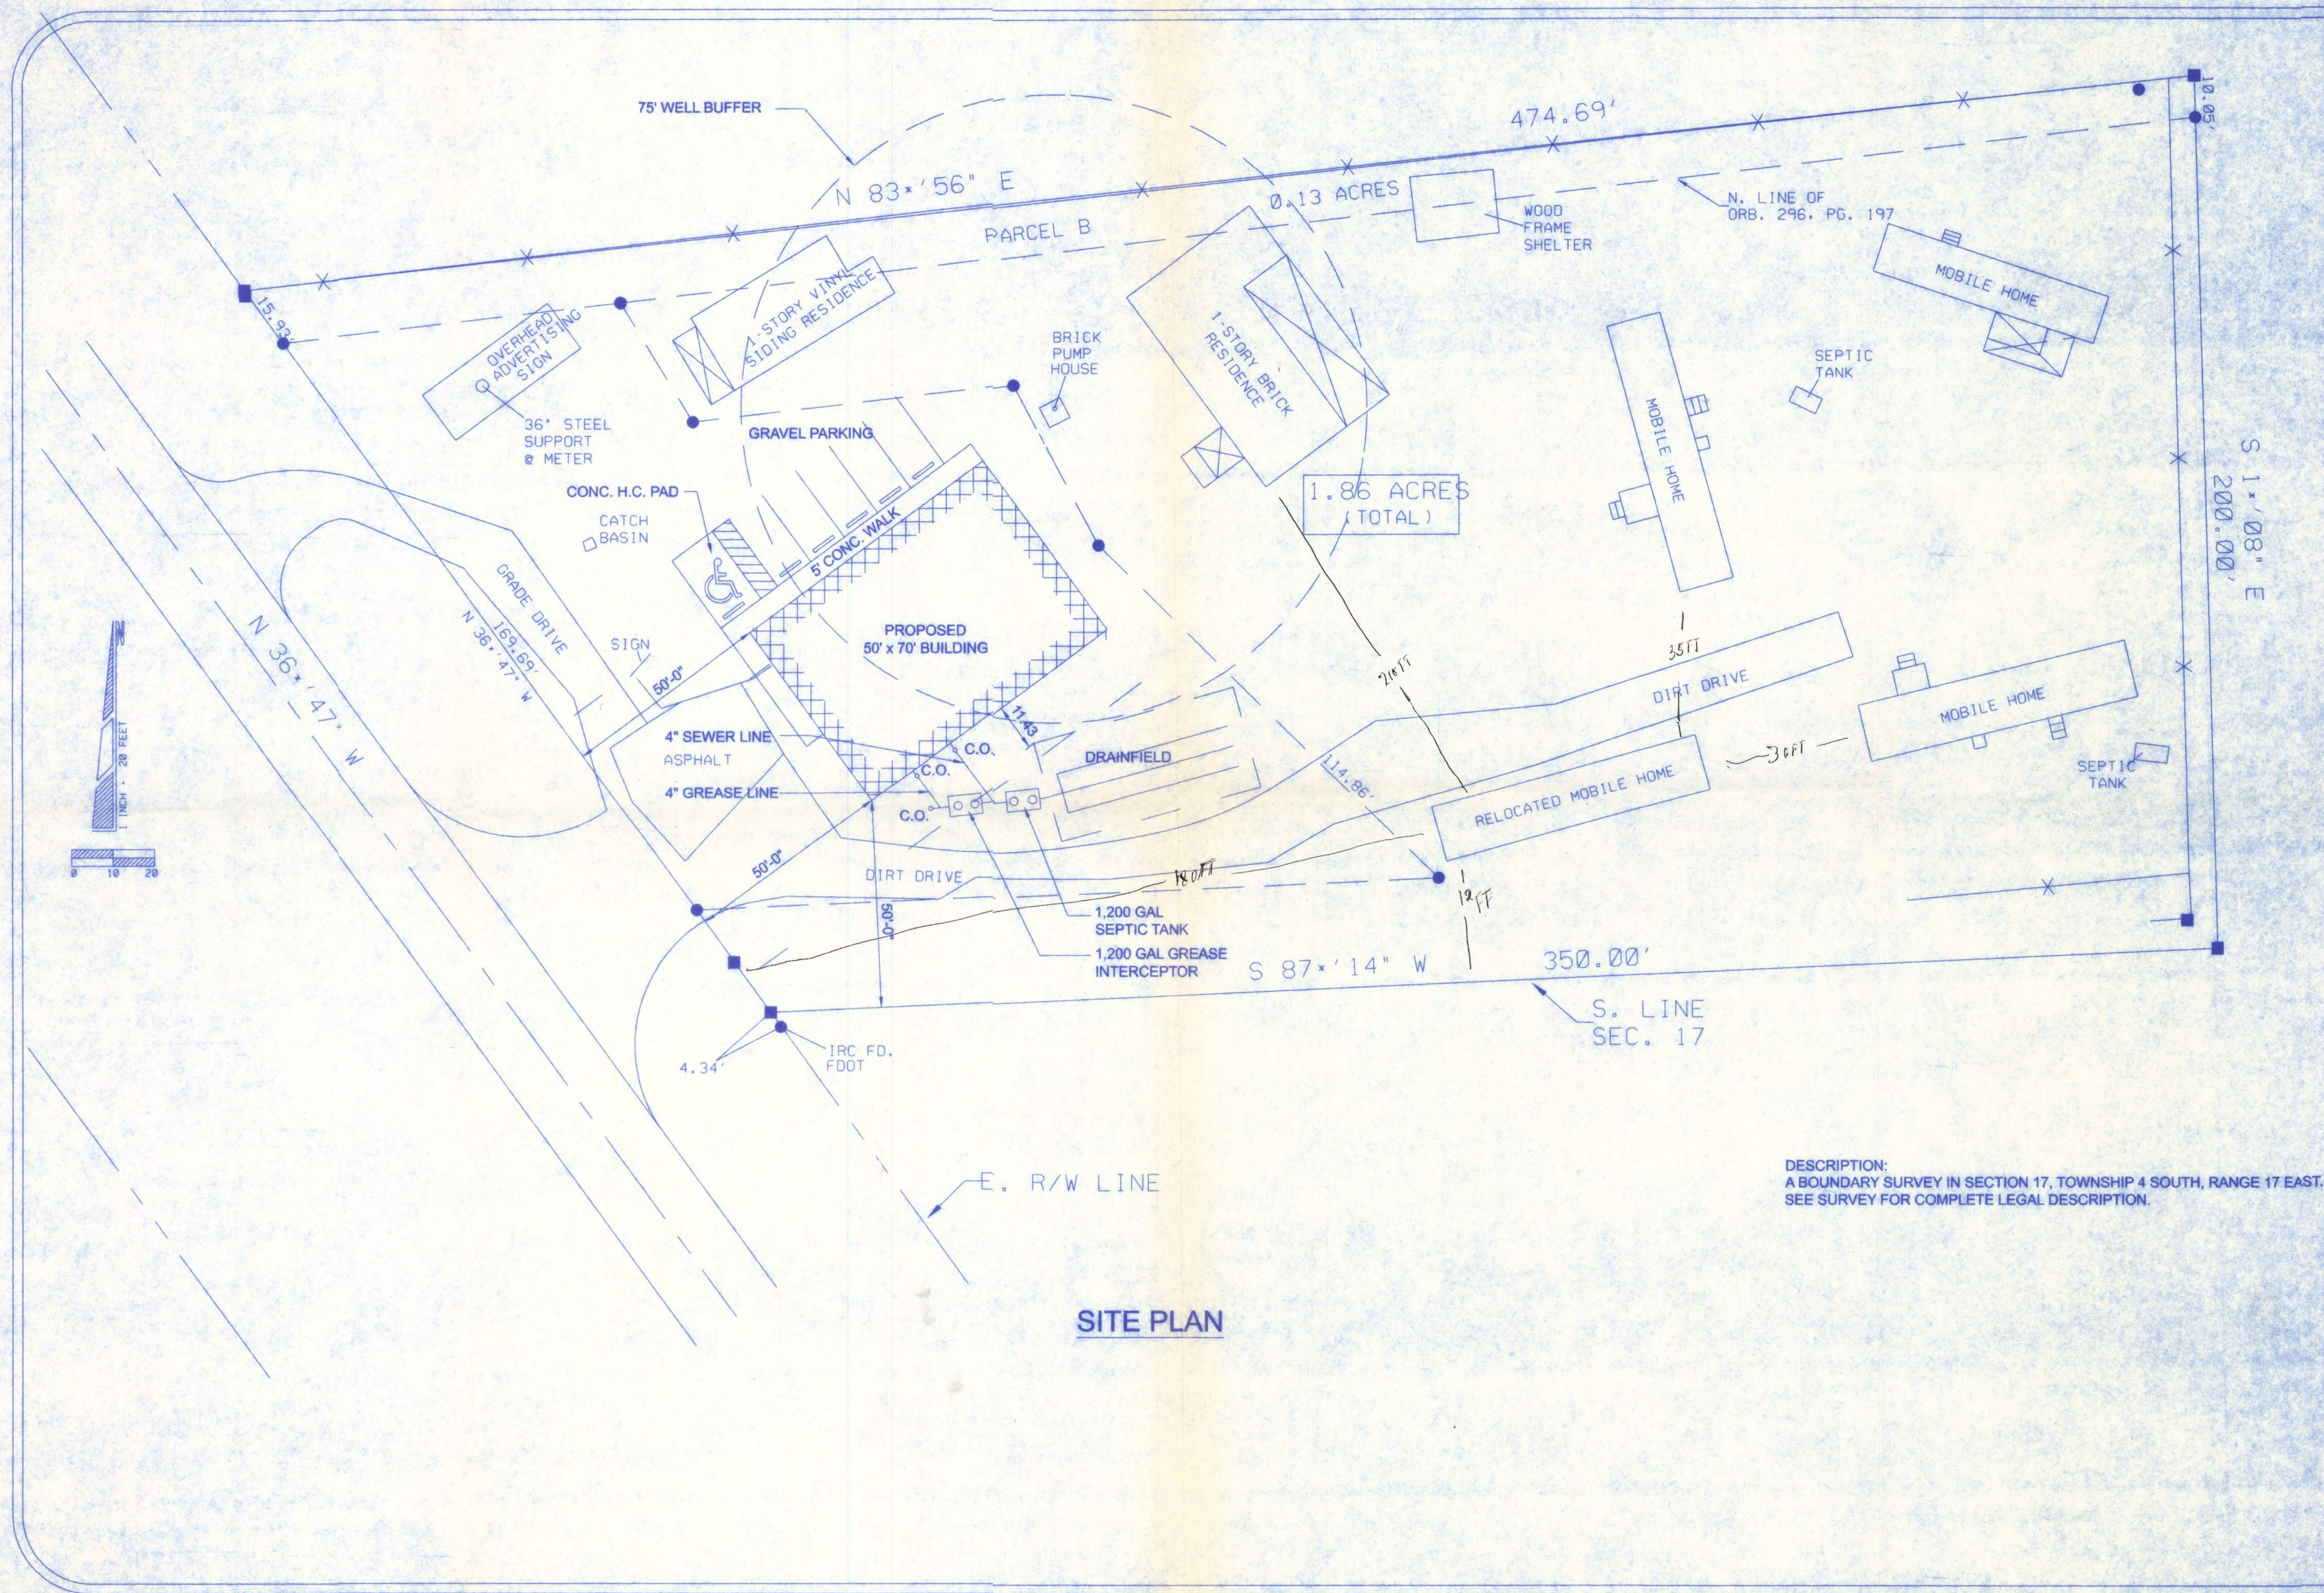

SITE PLAN

DESCRIPTION:
A BOUNDARY SURVEY IN SECTION 17, TOWNSHIP 4 SOUTH, RANGE 17 EAST.
SEE SURVEY FOR COMPLETE LEGAL DESCRIPTION.

W.H.F.
8/2/07
PE# 68001

SCOTT'S GUNSMITHING

161 N.W. MADISON STREET
SUITE #102
LAKE CITY, FL. 32055
(386)758-4209

CERTIFICATE OF AUTHORIZATION # 00008701

Freeman
Design Group inc

DATE: 8/1/07
DRAWN BY: W.H.F.

REVISIONS

SHEET: SP-1
OF: 1
PROJECT NO.