


REVISIONS	

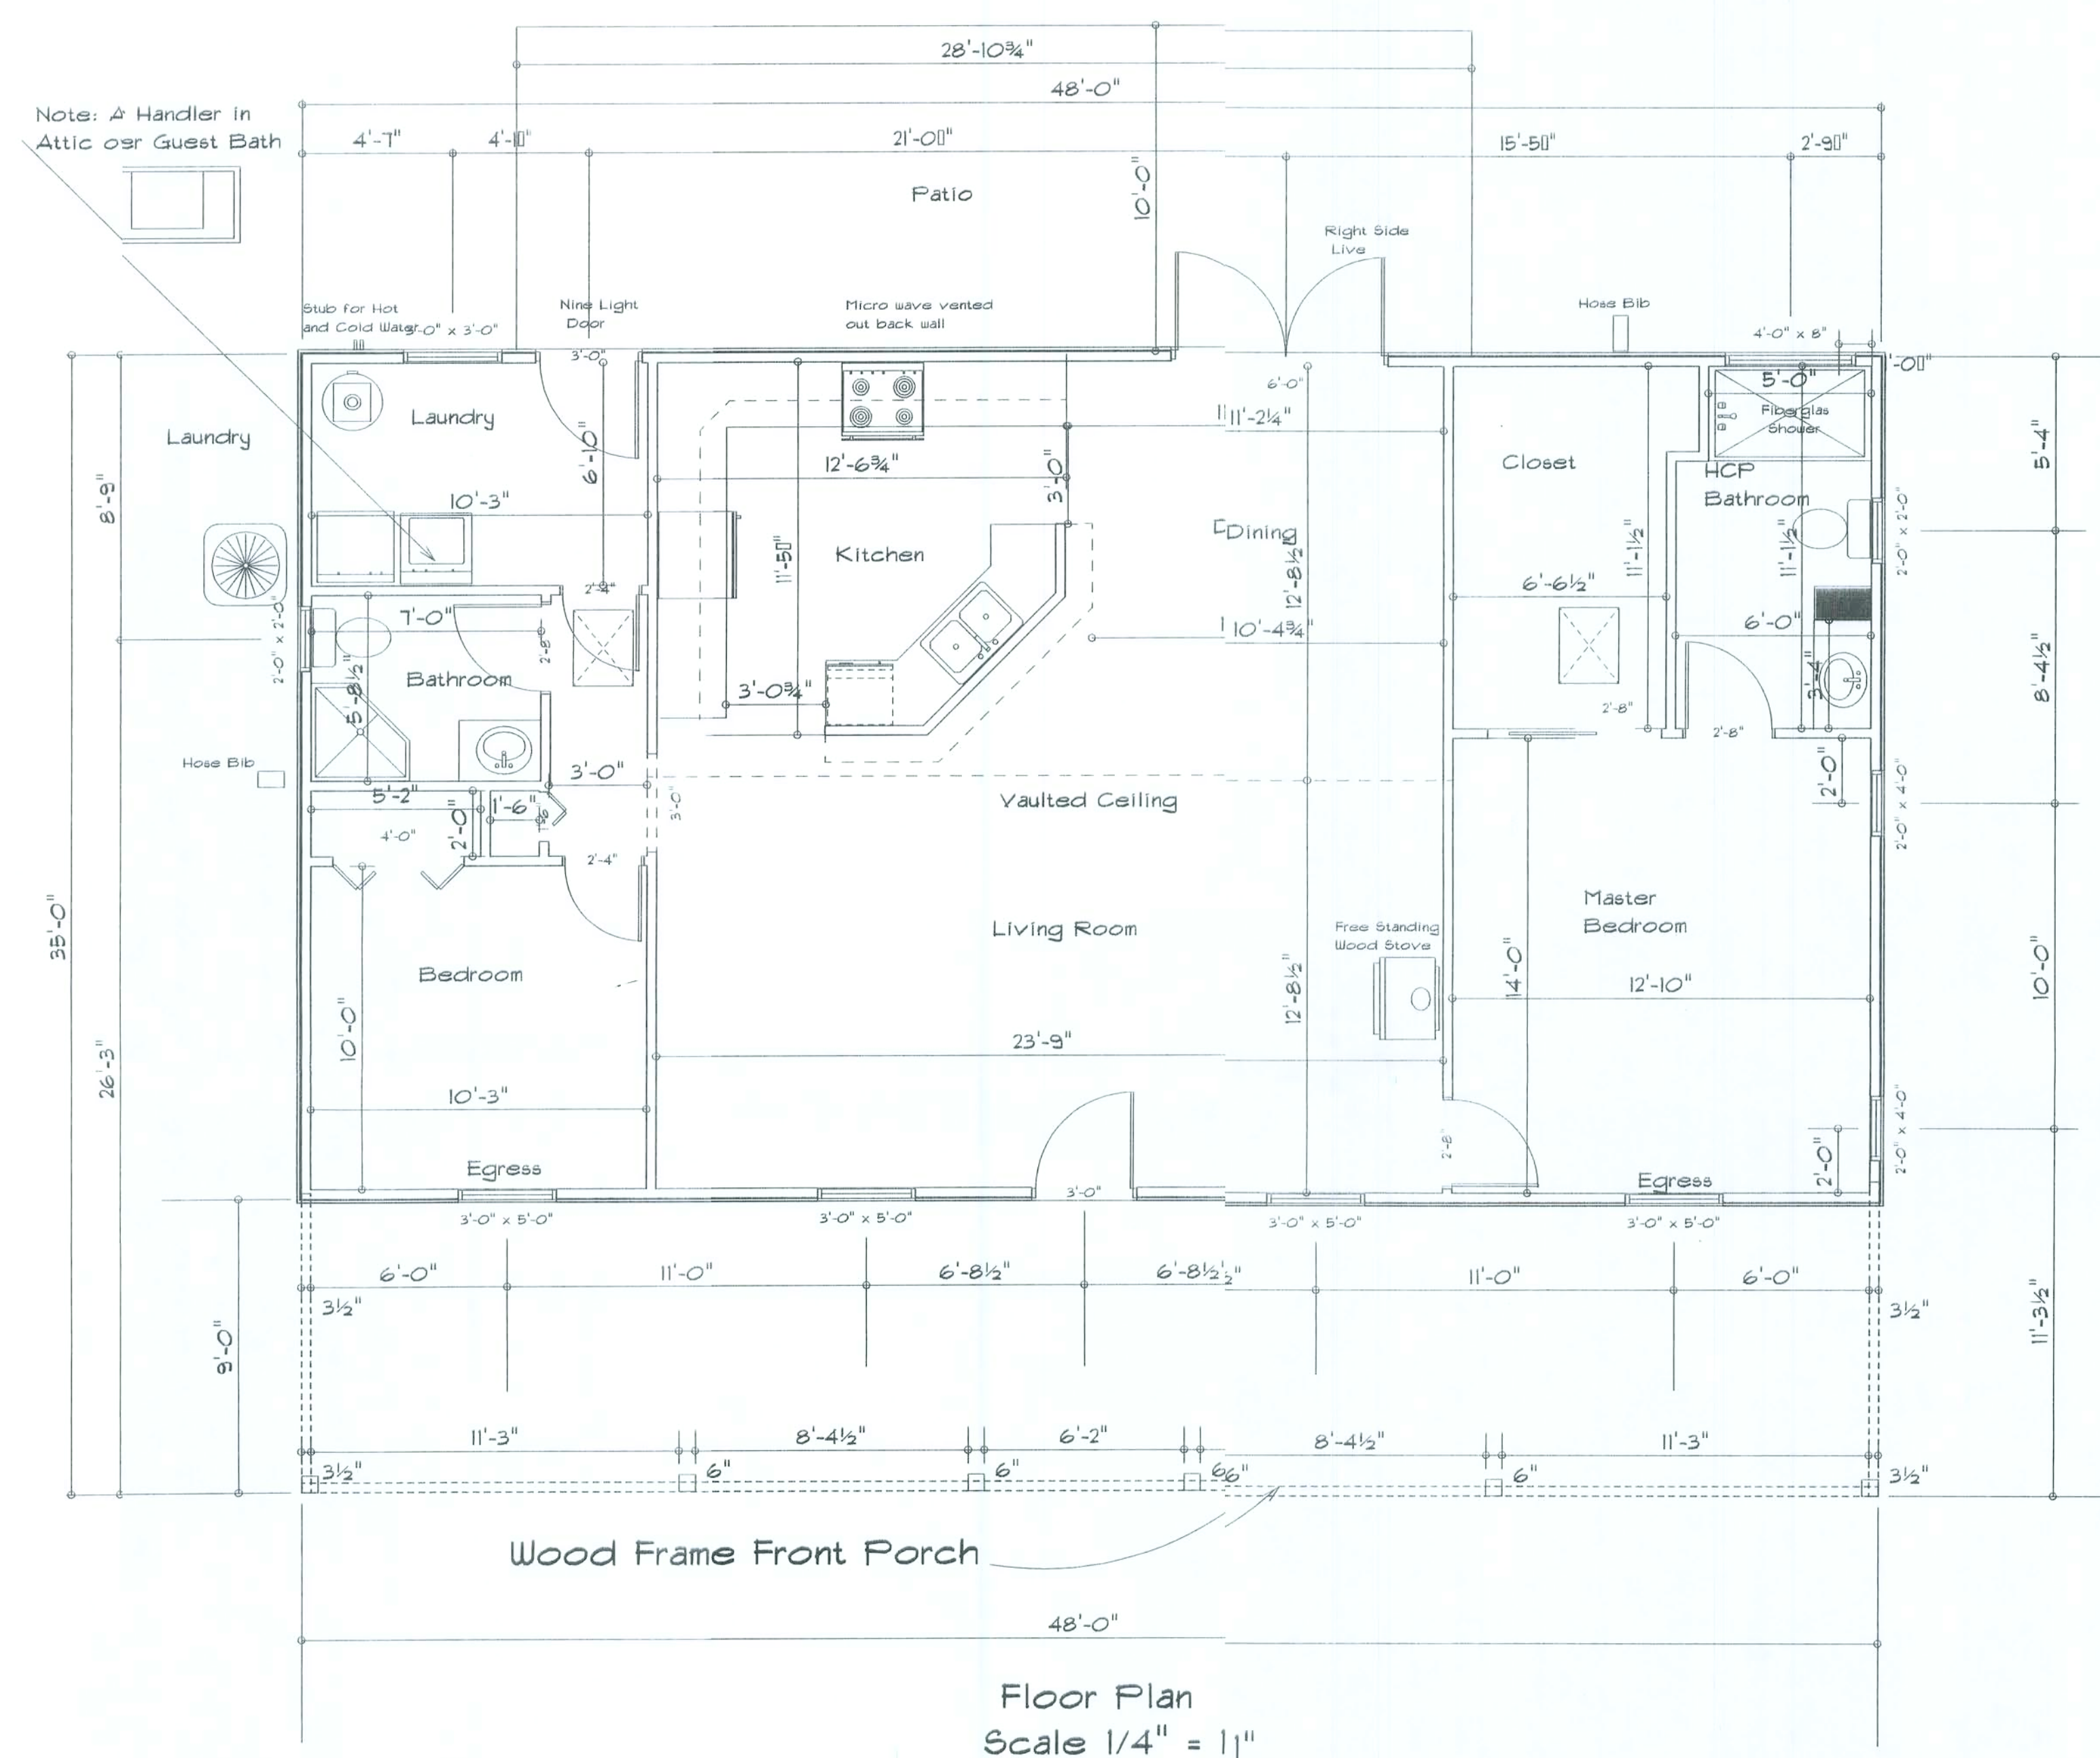

AREA SUMMERY

Living Area	1248	S.F.
Garage Area	0	S.F.
Porch Area	426	S.F.
Total Area	1674	S.F.

RESIDENCE

Forte
353 Paul Allison Ct.
Lake City, FL
ADDRESS:
Columbia County, Florida

Woodman Park Builders, Inc.
Lake City, Florida
Phone: (386) 755 - 2411
Fax: (386) 755-8684
Email:

PRINTED DATE:

DRAWN BY:	CHECKED BY:
-----------	-------------

DESIGNED BY:
Mark Haddox

FINALS DATE:

JOB NUMBER:


DRAWING NUMBER

A-1

Electrical Plan Notes:

- E-1 Wire all appliances, HVAC units and other equipment per manufactures specifications.
- E-2 Consult the owner for the number or separate telephone lines to be installed. Owner is responsible for all overages not noted on plan.
- E-3 All installations shall be per national codes.
- E-4 All smoke detectors shall be 120v with battery back-up of the photoelectric type, and shall be interlocked together. Install inside and near all bedrooms.
- E-5 Telephones, television and other low voltage devices or outlets shall be as per the owners directions and in accordance with applicable sections of the National Electric Codes latest edition. Owner is responsible for all overages not noted on plan.
- E-6 Electrical contractor shall be responsible for the design and sizing of electrical service and circuits.
- E-7 Entry of service (underground or overhead) to be determined by contractor agreement.
- E-8 All bedroom receptacles shall be AFCI (arc fault circuit interrupter).
- E-9 All outlets to be located above base flood elevation.
- E-10 All exterior GFI outlets shall be useatherproof.
- E-11 Overcurrent Protection device shall be installed on the exterior of structures to serve as a disconnecting means. Conductors used from the exterior disconnecting means to a panel or sub panel shall have four-wire conductors, of which one conductor shall be used as an equipment ground.

Note: Air Handler in Attic over Guest Bath

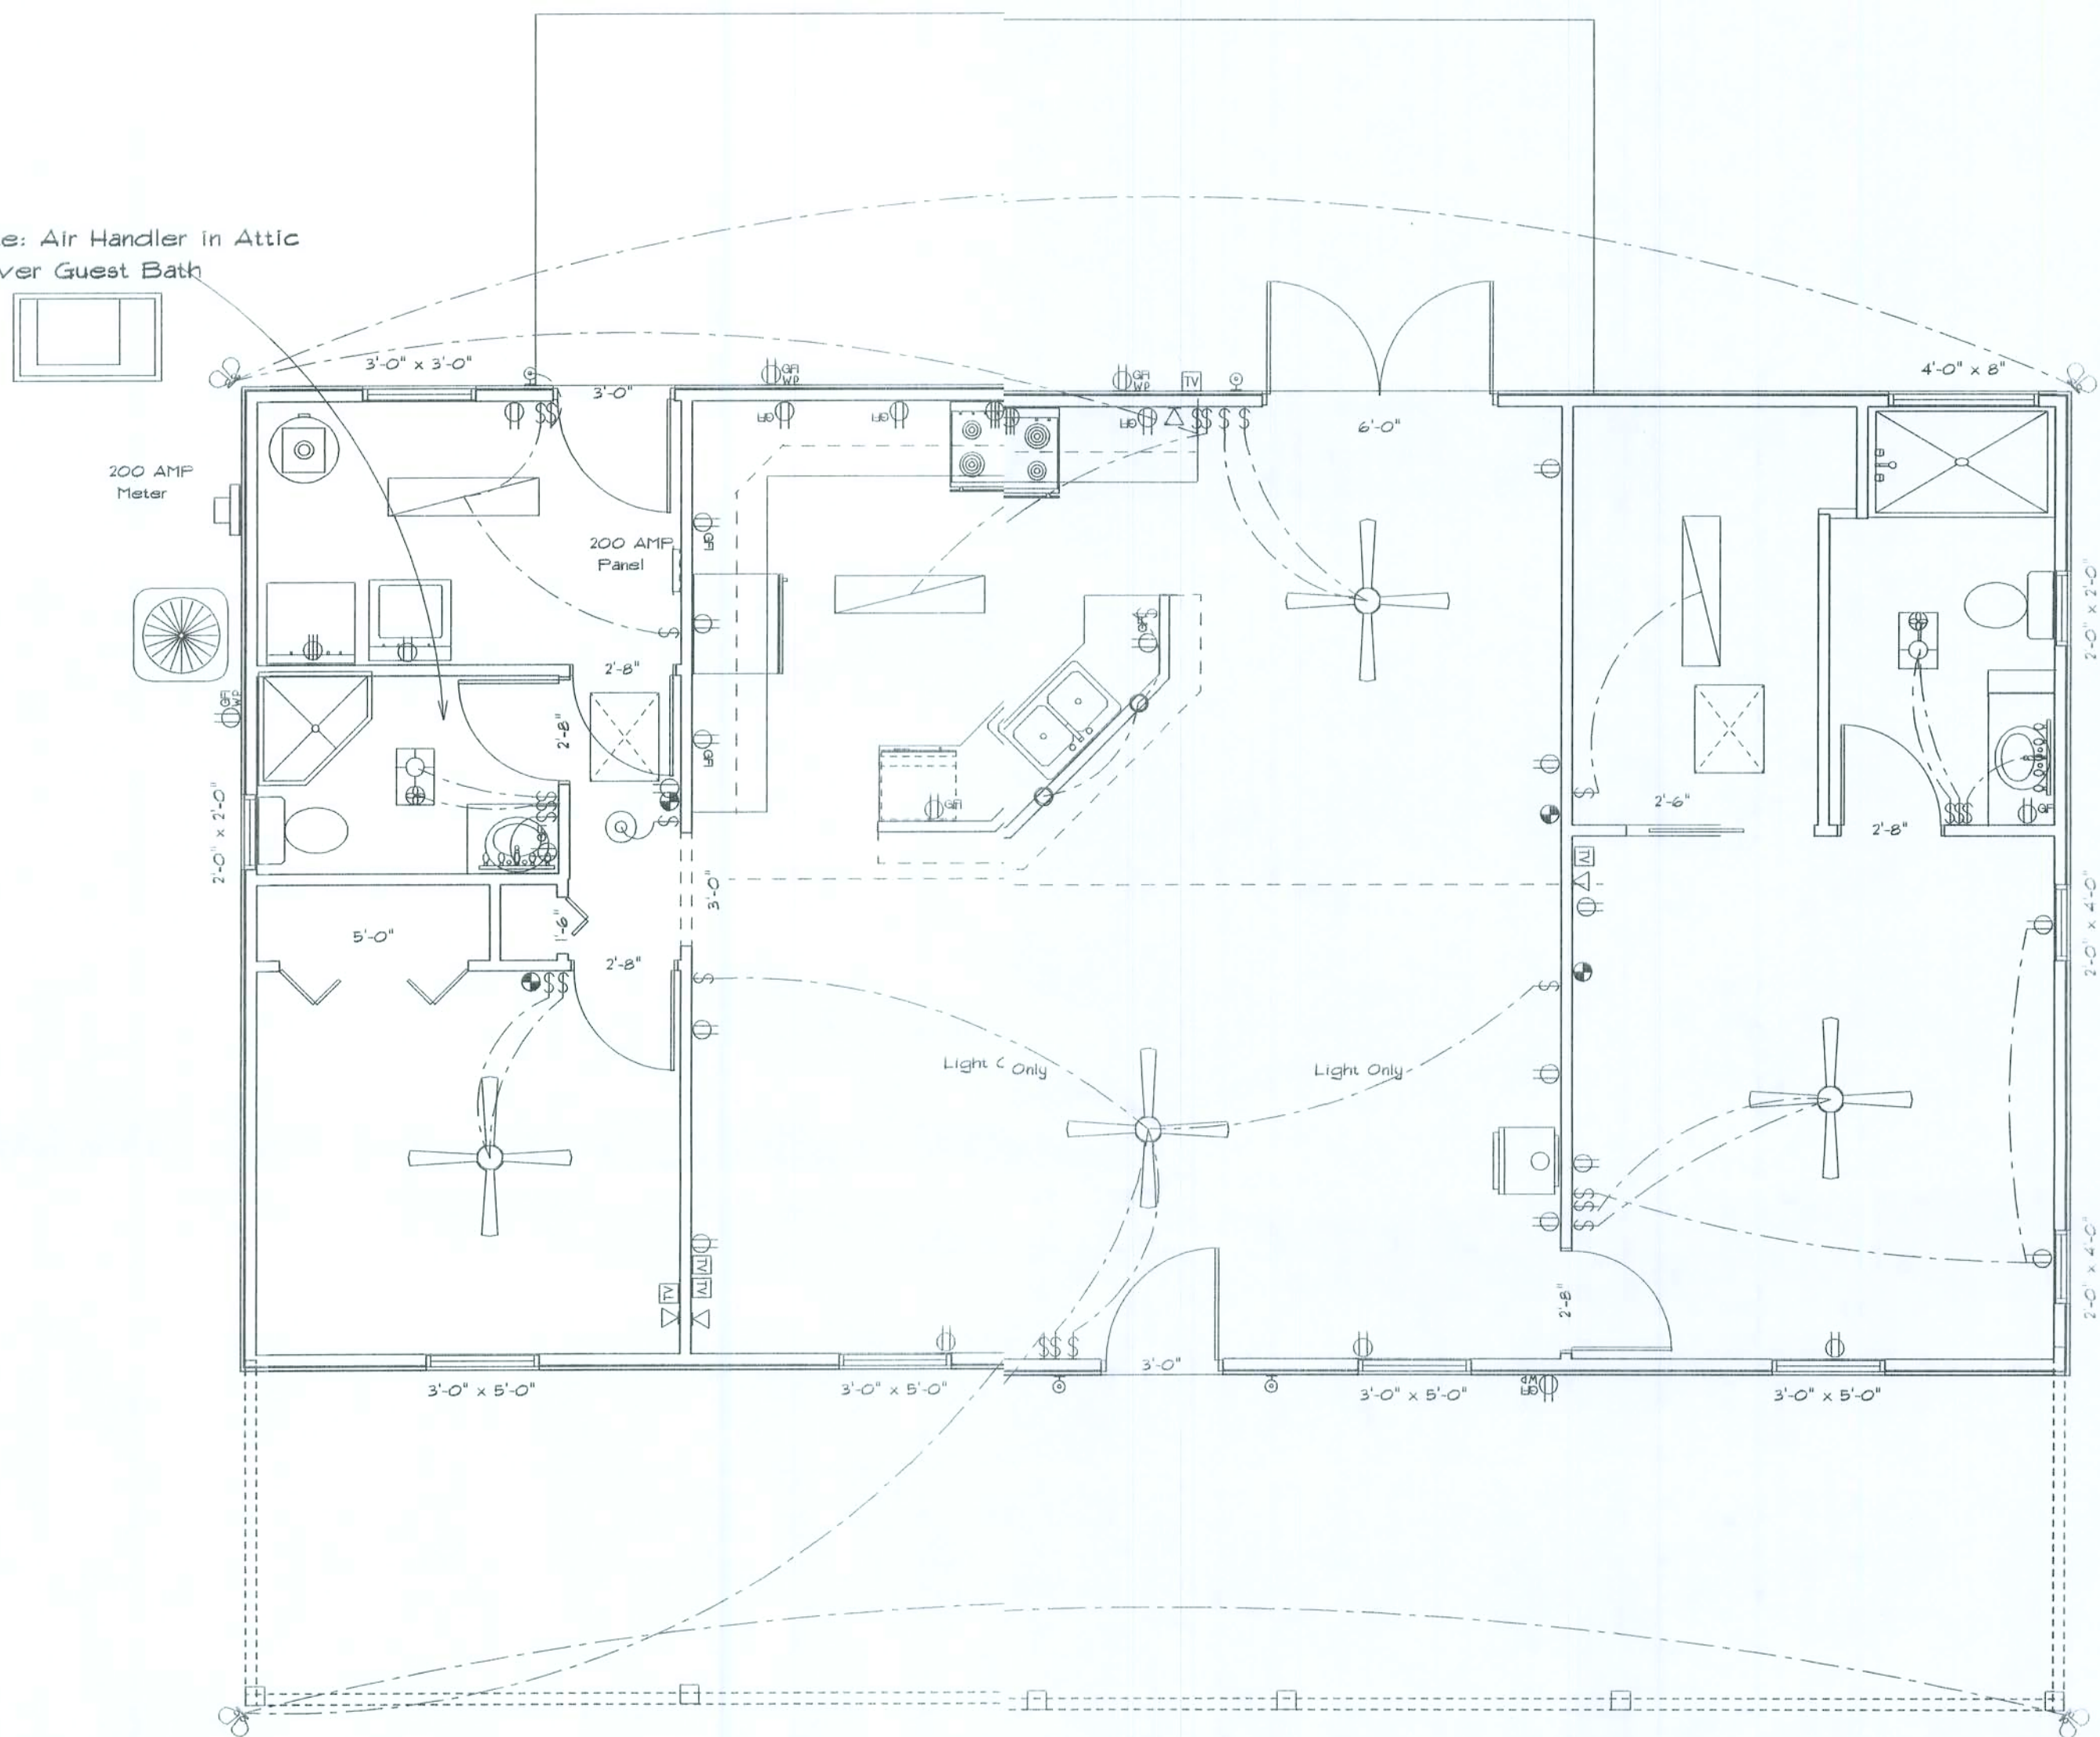

Electrical Plan

ELECTRICAL	SYMBOL
ceiling fan globe 1	
ceiling globe light	
double spotlight	
fluorescent fixture	
pot light	
vanity bar light	
wall sconce	
electrical panel	
Outlet WP GFI	
cable tv outlet	
fan	
light	
outlet	
outlet 220v	
outlet gfi	
smoke detector	
switch	
telephone	

REVISIONS	

SOFTPLAN
ARCHITECTURAL DESIGN SOFTWARE


Notes:

R-1 All roof pitches shall be 6/12 unless otherwise noted.

R-2 All overhangs shall be 24" except on gables 18".

R-3 Provide attic ventilation in accordance with code requirements (1/300th insulated attic).

Chimneys shall extend at least 3 ft. above the highest point where they pass through the roof of the building and at least 2 ft. higher than any portion of the roof or building located within 10 ft. horizontally of any such chimney.

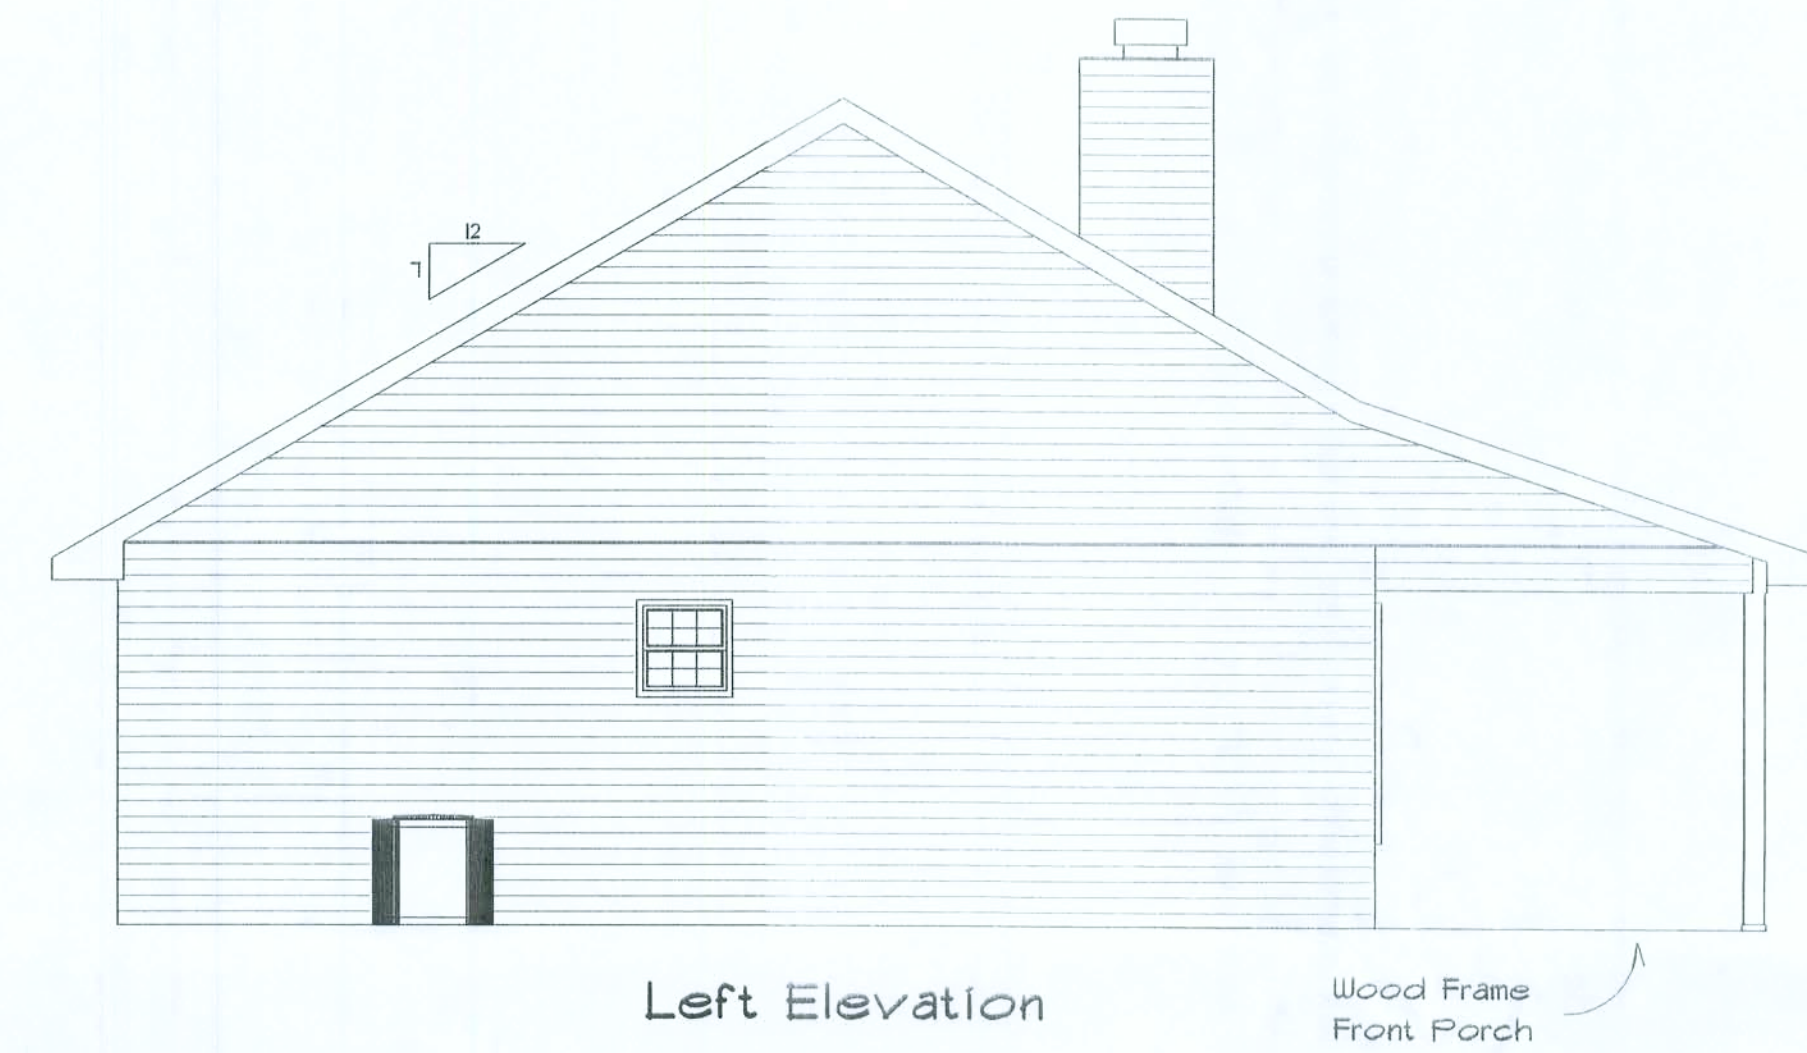

RESIDENCE

Forte
353 Paul Allison Ct.
Lake City, FL

ADDRESS:
Columbia County, Florida

Woolman Park Builders, Inc.
Lake City, Florida
Phone: (386) 755 - 2411
Fax: (386) 755-8684
Email:

PRINTED DATE:

DRAWN BY: CHECKED BY:

DESIGNED BY:


Mark Haddock

FINALS DATE:


JOB NUMBER:

DRAWING NUMBER


A-3

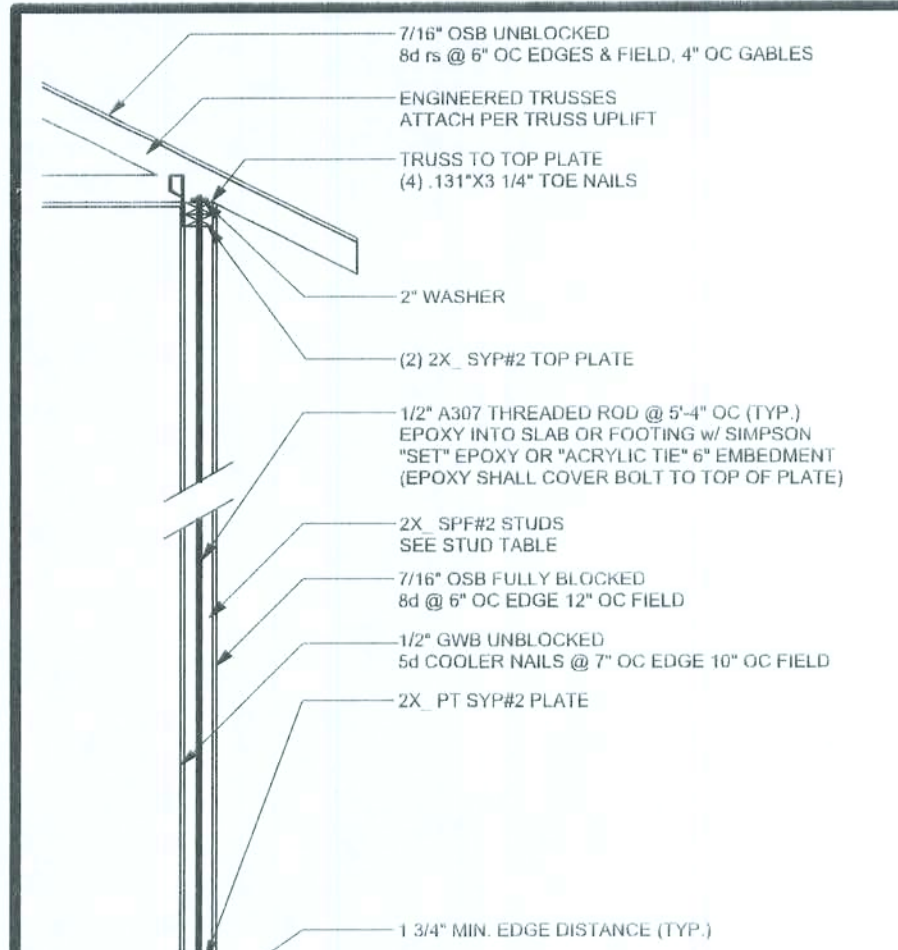


(TYP.) EXTERIOR WALL
ONE STORY WOOD FRAME w/ ROOF

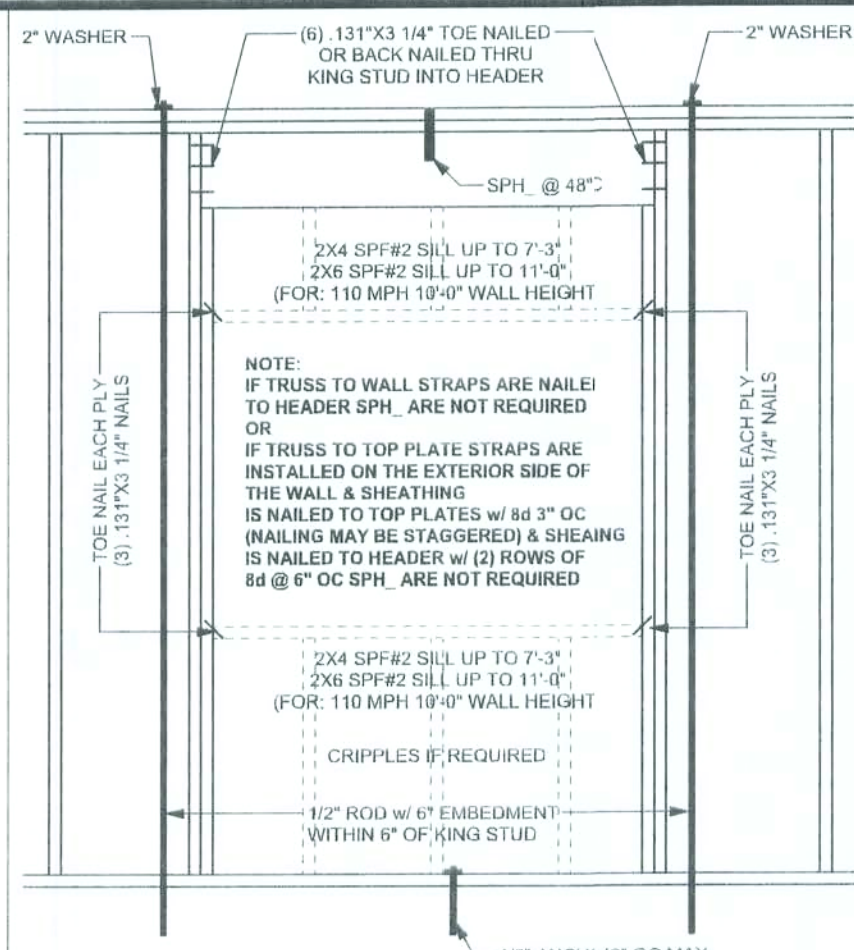

(TYP.) HEADER OPTION 1 (FLUSH HIDER)
ONE STORY WOOD FRAME w/ ROOF

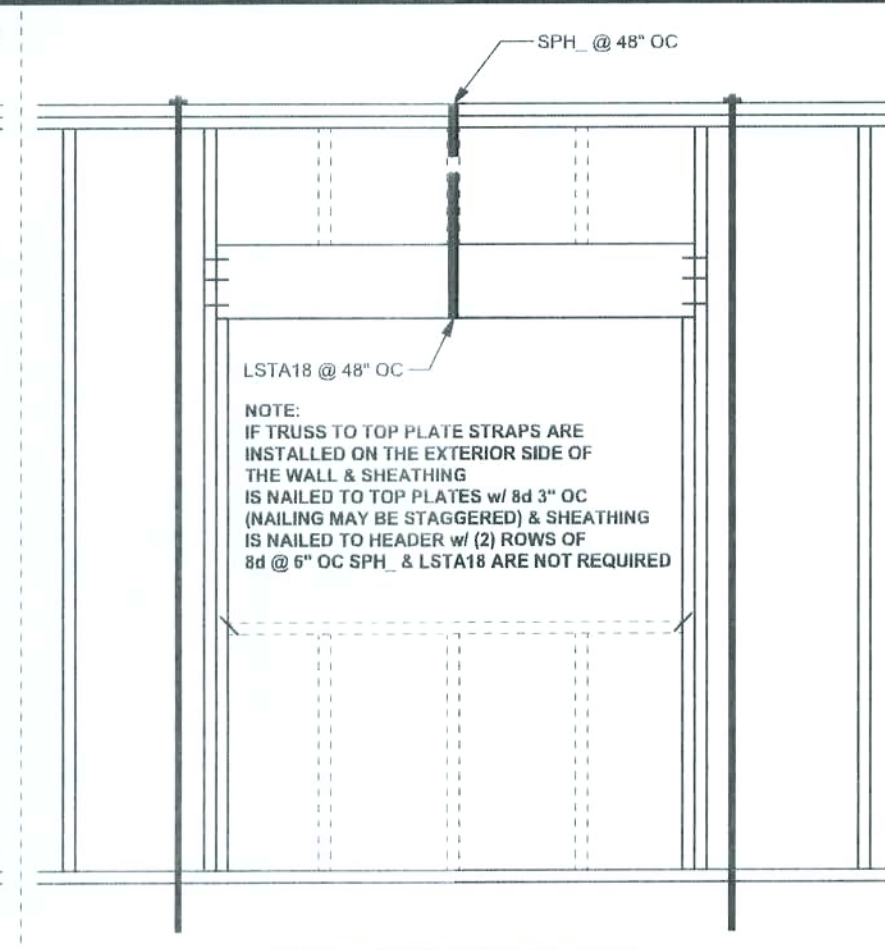


OPTION 2 (DROPPED HEADER)

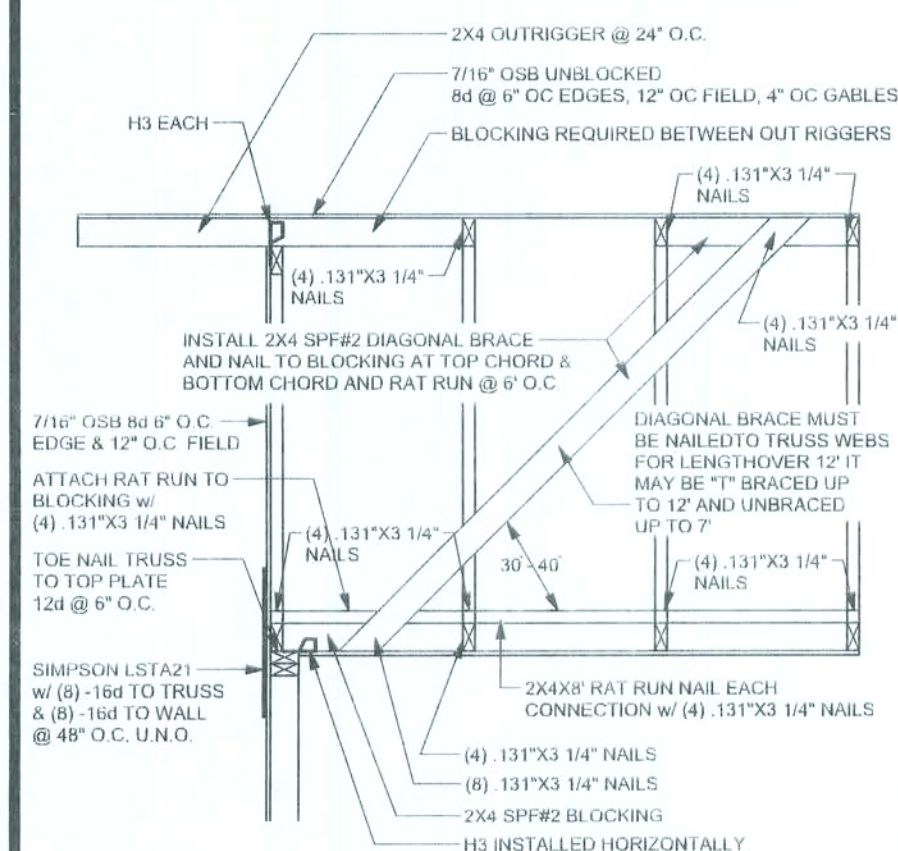

SPACE RAT RUN & DIAGONAL BRACE 6'-0\"/>

(TYP.) GABLE BRACING DETAIL
WOOD FRAME

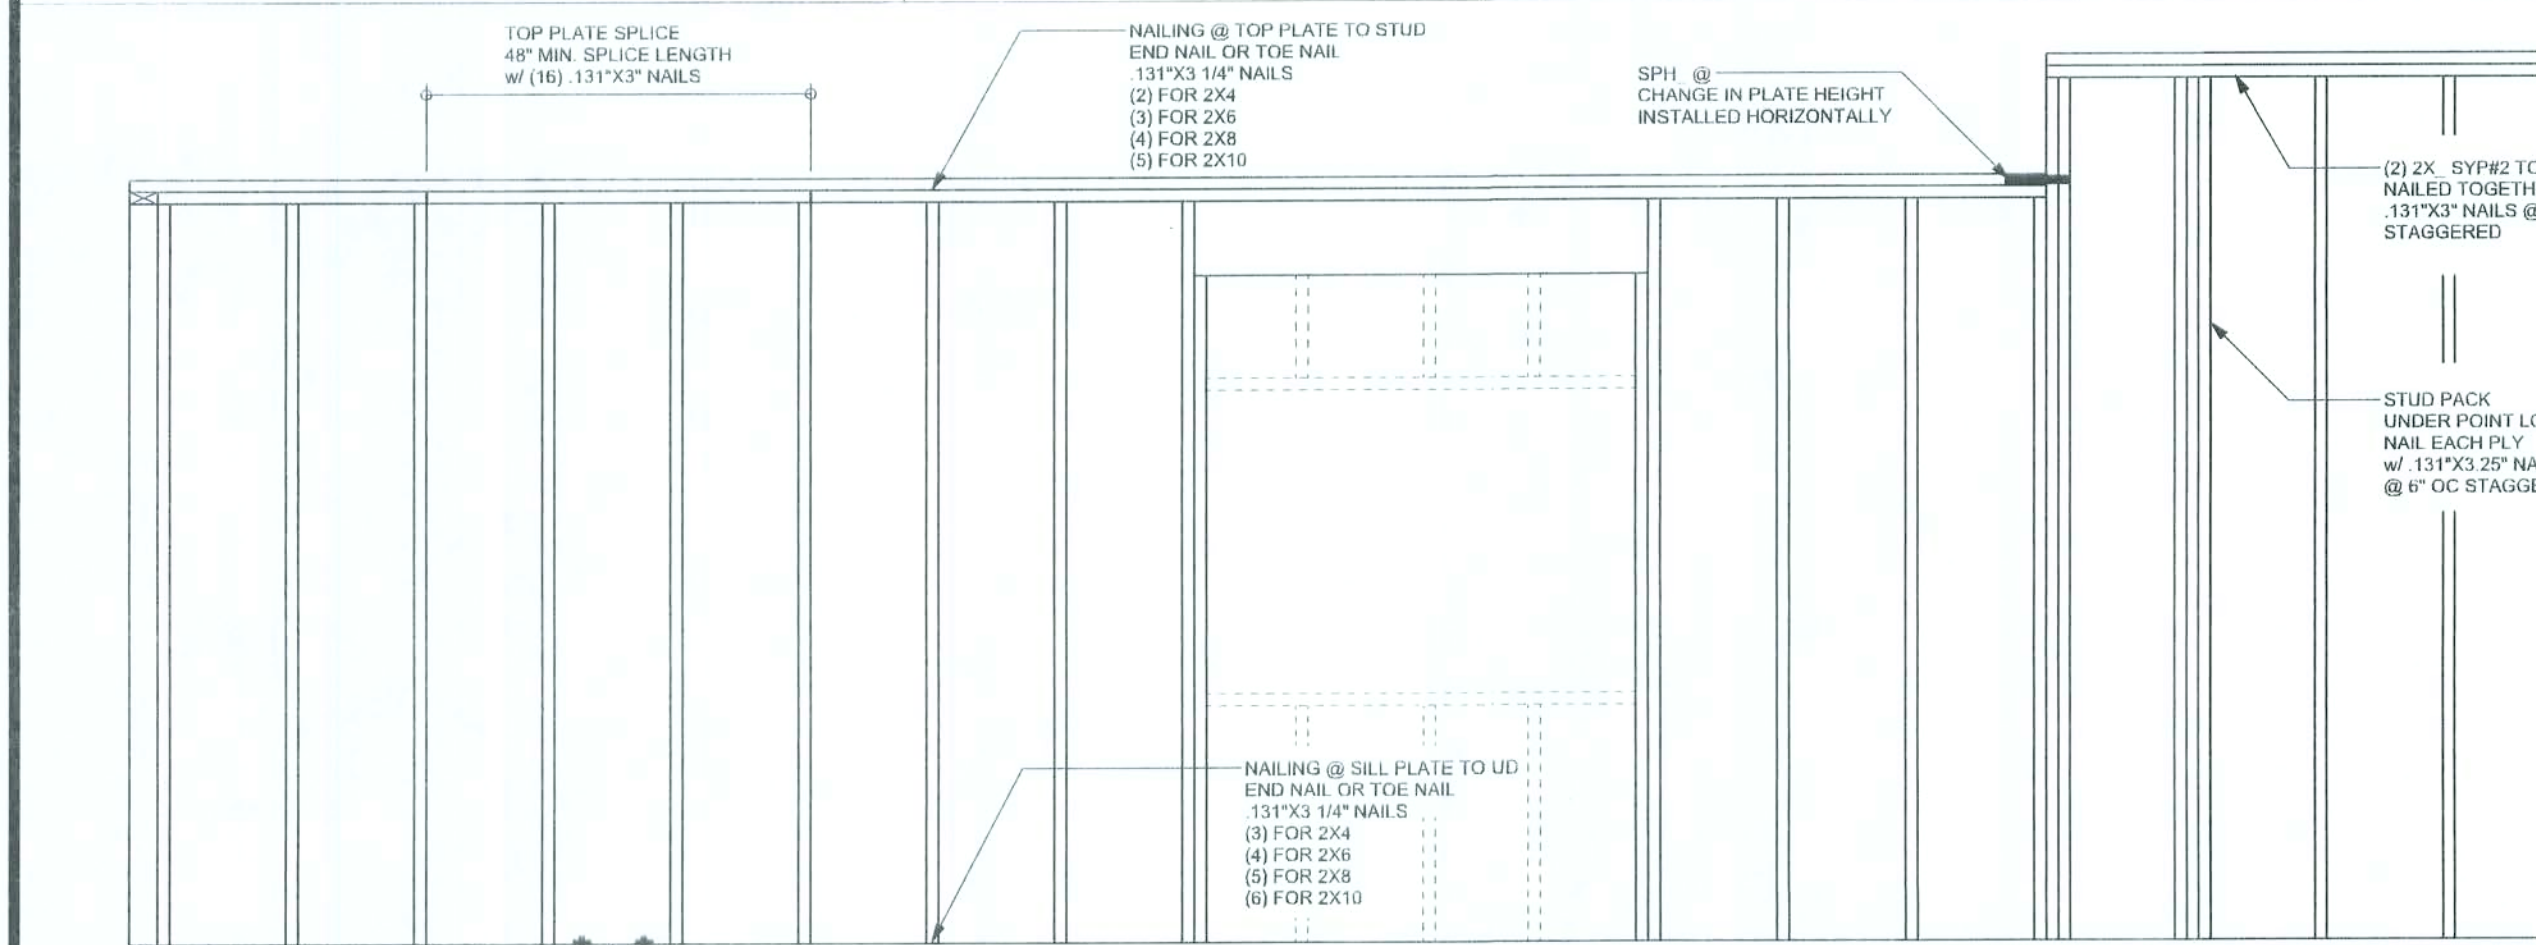

(TYP.) WALL CONNECTIONS
ONE STORY WOOD FRAME

ANCHOR TABLE

OBTAIN UPLIFT REQUIREMENTS FROM TRUSS MANUFACTURER'S ENGINEERING

TRUSS CONNECTOR	UPLIFT SYSP	UPLIFT	SPF	F1 SYSP	F2 SYSP	F1 SPF	F2 SPF	TO RAFTER/TRUSS	TO PLATES
H5	455	5	265	115	200	100	170	4-8d x 1 1/2"	4-8d x 1 1/2"
H3	415	5	290	125	160	105	140	4-8d x 1 1/2"	4-8d x 1 1/2"
H2.5	415	5	365	150	150	130	130	5-8d x 1 1/2"	5-8d x 1 1/2"
H2.5A	480	5	480	110	110	110	110	5-8d x 1 1/2"	5-8d x 1 1/2"
H6	950	5	820					8-8d	8-8d
H8	745	5	565					5-10d x 1 1/2"	5-10d x 1 1/2"
H14-1	1465	11	1050	515	265	480	245	12-8d x 1 1/2"	13-8d
H14-2	1465	11	1050	515	265	480	245	12-8d x 1 1/2"	13-8d
H10	990	5	850	585	525	505	450	8-8d x 1 1/2"	8-8d x 1 1/2"
H10-2	760	5	655	455	395	390	340	6-10d	6-10d
H16	1470	11	1265					2-10d x 1 1/2"	10-10d x 1 1/2"
H16-2	1470	11	1265					2-10d x 1 1/2"	10-10d x 1 1/2"
LTS12 - LTS20	1000	5	620					6-10d x 1 1/2"	6-10d x 1 1/2"
MTS12 - MTS30	1000	5	860					7-10d x 1 1/2"	7-10d x 1 1/2"
HTS16 - HTS30	1450	11	1245					12-10d x 1 1/2"	12-10d x 1 1/2"
HEAVY GIRDER TIEDOWNS									
LG12	2050	11	1785	700	170	700	170	14-16d	14-16d
LG13-SDS2.5	3685	23	2655	795	410	795	410	12-SDS 1/4" x 2 1/2"	26-16dS
LG14-SDS3	4060	33	3690	2000	675	2000	675	12-SDS 1/4" x 3"	36-16dS
MG1	3965	3	3330					22-10d	5/8" ANCHOR
HGT-2	10980	56	6485					16-10d	2-5/8" ANCHOR
HGT-3	10530	56	6035					16-10d	2-5/8" ANCHOR
HGT-4	9250	56	6250					16-10d	2-5/8" ANCHOR
STUD STRAP CONNECTOR									
SSP DOUBLE TOP PLATE	435	4	435					3-10d	4-10d
SSP SINGLE SILL PLATE	455	4	420					1-10d	4-10d
DSP DOUBLE TOP PLATE	825	5	825					6-10d	8-10d
DSP SINGLE SILL PLATE	825	5	690					2-10d	8-10d
SP1	585	5	535					4-10d	8-10d
SP2	1065	5	765					6-10d	8-10d
SP4	885	7	760					10-10d x 1 1/2"	
SPH4	1240	11	1065					10-10d x 1 1/2"	
SPH	885	7	760					10-10d x 1 1/2"	
SPH6	1240	11	1065					10-10d x 1 1/2"	
LSTA18	1235	11	1110					14-10d	
LSTA21	1235	11	1235					16-10d	
CS20	1030	11	1030					14-10d	
CS16	1705	11	1705					22-10d	
STUD ANCHORS									
LT119	1350	11	1305					1/2" ANCHOR	
LT1031	2310	23	2310					18-10d x 1 1/2"	5/8" ANCHOR
H02A	2775	23	2570					2-5/8" BOLTS	5/8" ANCHOR
HTT16	4175	38	3695					18-16d	5/8" ANCHOR
HTT2	5260	52	5250					32-16d	5/8" ANCHOR
ABU44	2200	22	2200					12-16d	5/8" ANCHOR
ABU66	2300	22	2300					12-16d	5/8" ANCHOR
ABU88	2320	22	2320					18-16d	2-5/8" ANCHOR

(1) w/ INSTALLATION OF 4-16dS OPTI-Q DIAGONAL NAIL HOLES
(2) FOR SYSP GIRDER & SPF STUDS

ALTERNATE CONNECTION WHERE ROD CANNOT BE PLACED IN WALL

ONE STORY WOOD FRAME w/ ROOF

ALLOWABLE UPLIFT:
1980 LB

OPTION 1:
LTT20B, 10-16d (1750lb)
1/2" ANCHOR
6" EMBEDMENT
(MAY BE RECESSED
BELOW FINISHED FLOOR)

OPTION 2:
C1 METAL ANGLE, 3-10d TO STUDS
& 5-1/4" x 2 1/4" TITEN TO CMU
OR 5-1/4" x 3 1/4" TITEN
TO CONCRETE (2000lb)

OPTION 3:
LTT20B, 10-16d (1750lb)
1/2" ANCHOR
6" EMBEDMENT
(MAY BE RECESSED
BELOW FINISHED FLOOR)

OPTION 4:
LTT20B, 10-16d (1750lb)
1/2" ANCHOR
6" EMBEDMENT
(MAY BE RECESSED
BELOW FINISHED FLOOR)

OPTION 5:
LTT20B, 10-16d (1750lb)
1/2" ANCHOR
6" EMBEDMENT
(MAY BE RECESSED
BELOW FINISHED FLOOR)

OPTION 6:
LTT20B, 10-16d (1750lb)
1/2" ANCHOR
6" EMBEDMENT
(MAY BE RECESSED
BELOW FINISHED FLOOR)

OPTION 7:
LTT20B, 10-16d (1750lb)
1/2" ANCHOR
6" EMBEDMENT
(MAY BE RECESSED
BELOW FINISHED FLOOR)

OPTION 8:
LTT20B, 10-16d (1750lb)
1/2" ANCHOR
6" EMBEDMENT
(MAY BE RECESSED
BELOW FINISHED FLOOR)

OPTION 9:
LTT20B, 10-16d (1750lb)
1/2" ANCHOR
6" EMBEDMENT
(MAY BE RECESSED
BELOW FINISHED FLOOR)

OPTION 10:
LTT20B, 10-16d (1750lb)
1/2" ANCHOR
6" EMBEDMENT
(MAY BE RECESSED
BELOW FINISHED FLOOR)

OPTION 11:
LTT20B, 10-16d (1750lb)
1/2" ANCHOR
6" EMBEDMENT
(MAY BE RECESSED
BELOW FINISHED FLOOR)

OPTION 12:
LTT20B, 10-16d (1750lb)
1/2" ANCHOR
6" EMBEDMENT
(MAY BE RECESSED
BELOW FINISHED FLOOR)

OPTION 13:
LTT20B, 10-16d (1750lb)
1/2" ANCHOR
6" EMBEDMENT
(MAY BE RECESSED
BELOW FINISHED FLOOR)

OPTION 14:
LTT20B, 10-16d (1750lb)
1/2" ANCHOR
6" EMBEDMENT
(MAY BE RECESSED
BELOW FINISHED FLOOR)

OPTION 15:
LTT20B, 10-16d (1750lb)
1/2" ANCHOR
6" EMBEDMENT
(MAY BE RECESSED
BELOW FINISHED FLOOR)

OPTION 16:
LTT20B, 10-16d (1750lb)
1/2" ANCHOR
(MAY BE RECESSED
BELOW FINISHED FLOOR)

OPTION 74:
LTT20B, 10-16d (1750lb)
1/2" ANCHOR
6" EMBEDMENT
(MAY BE RECESSED
BELOW FINISHED FLOOR)

OPTION 75:
LTT20B, 10-16d (1750lb)
1/2" ANCHOR
6" EMBEDMENT
(MAY BE RECESSED
BELOW FINISHED FLOOR)

