


John
12-27-11

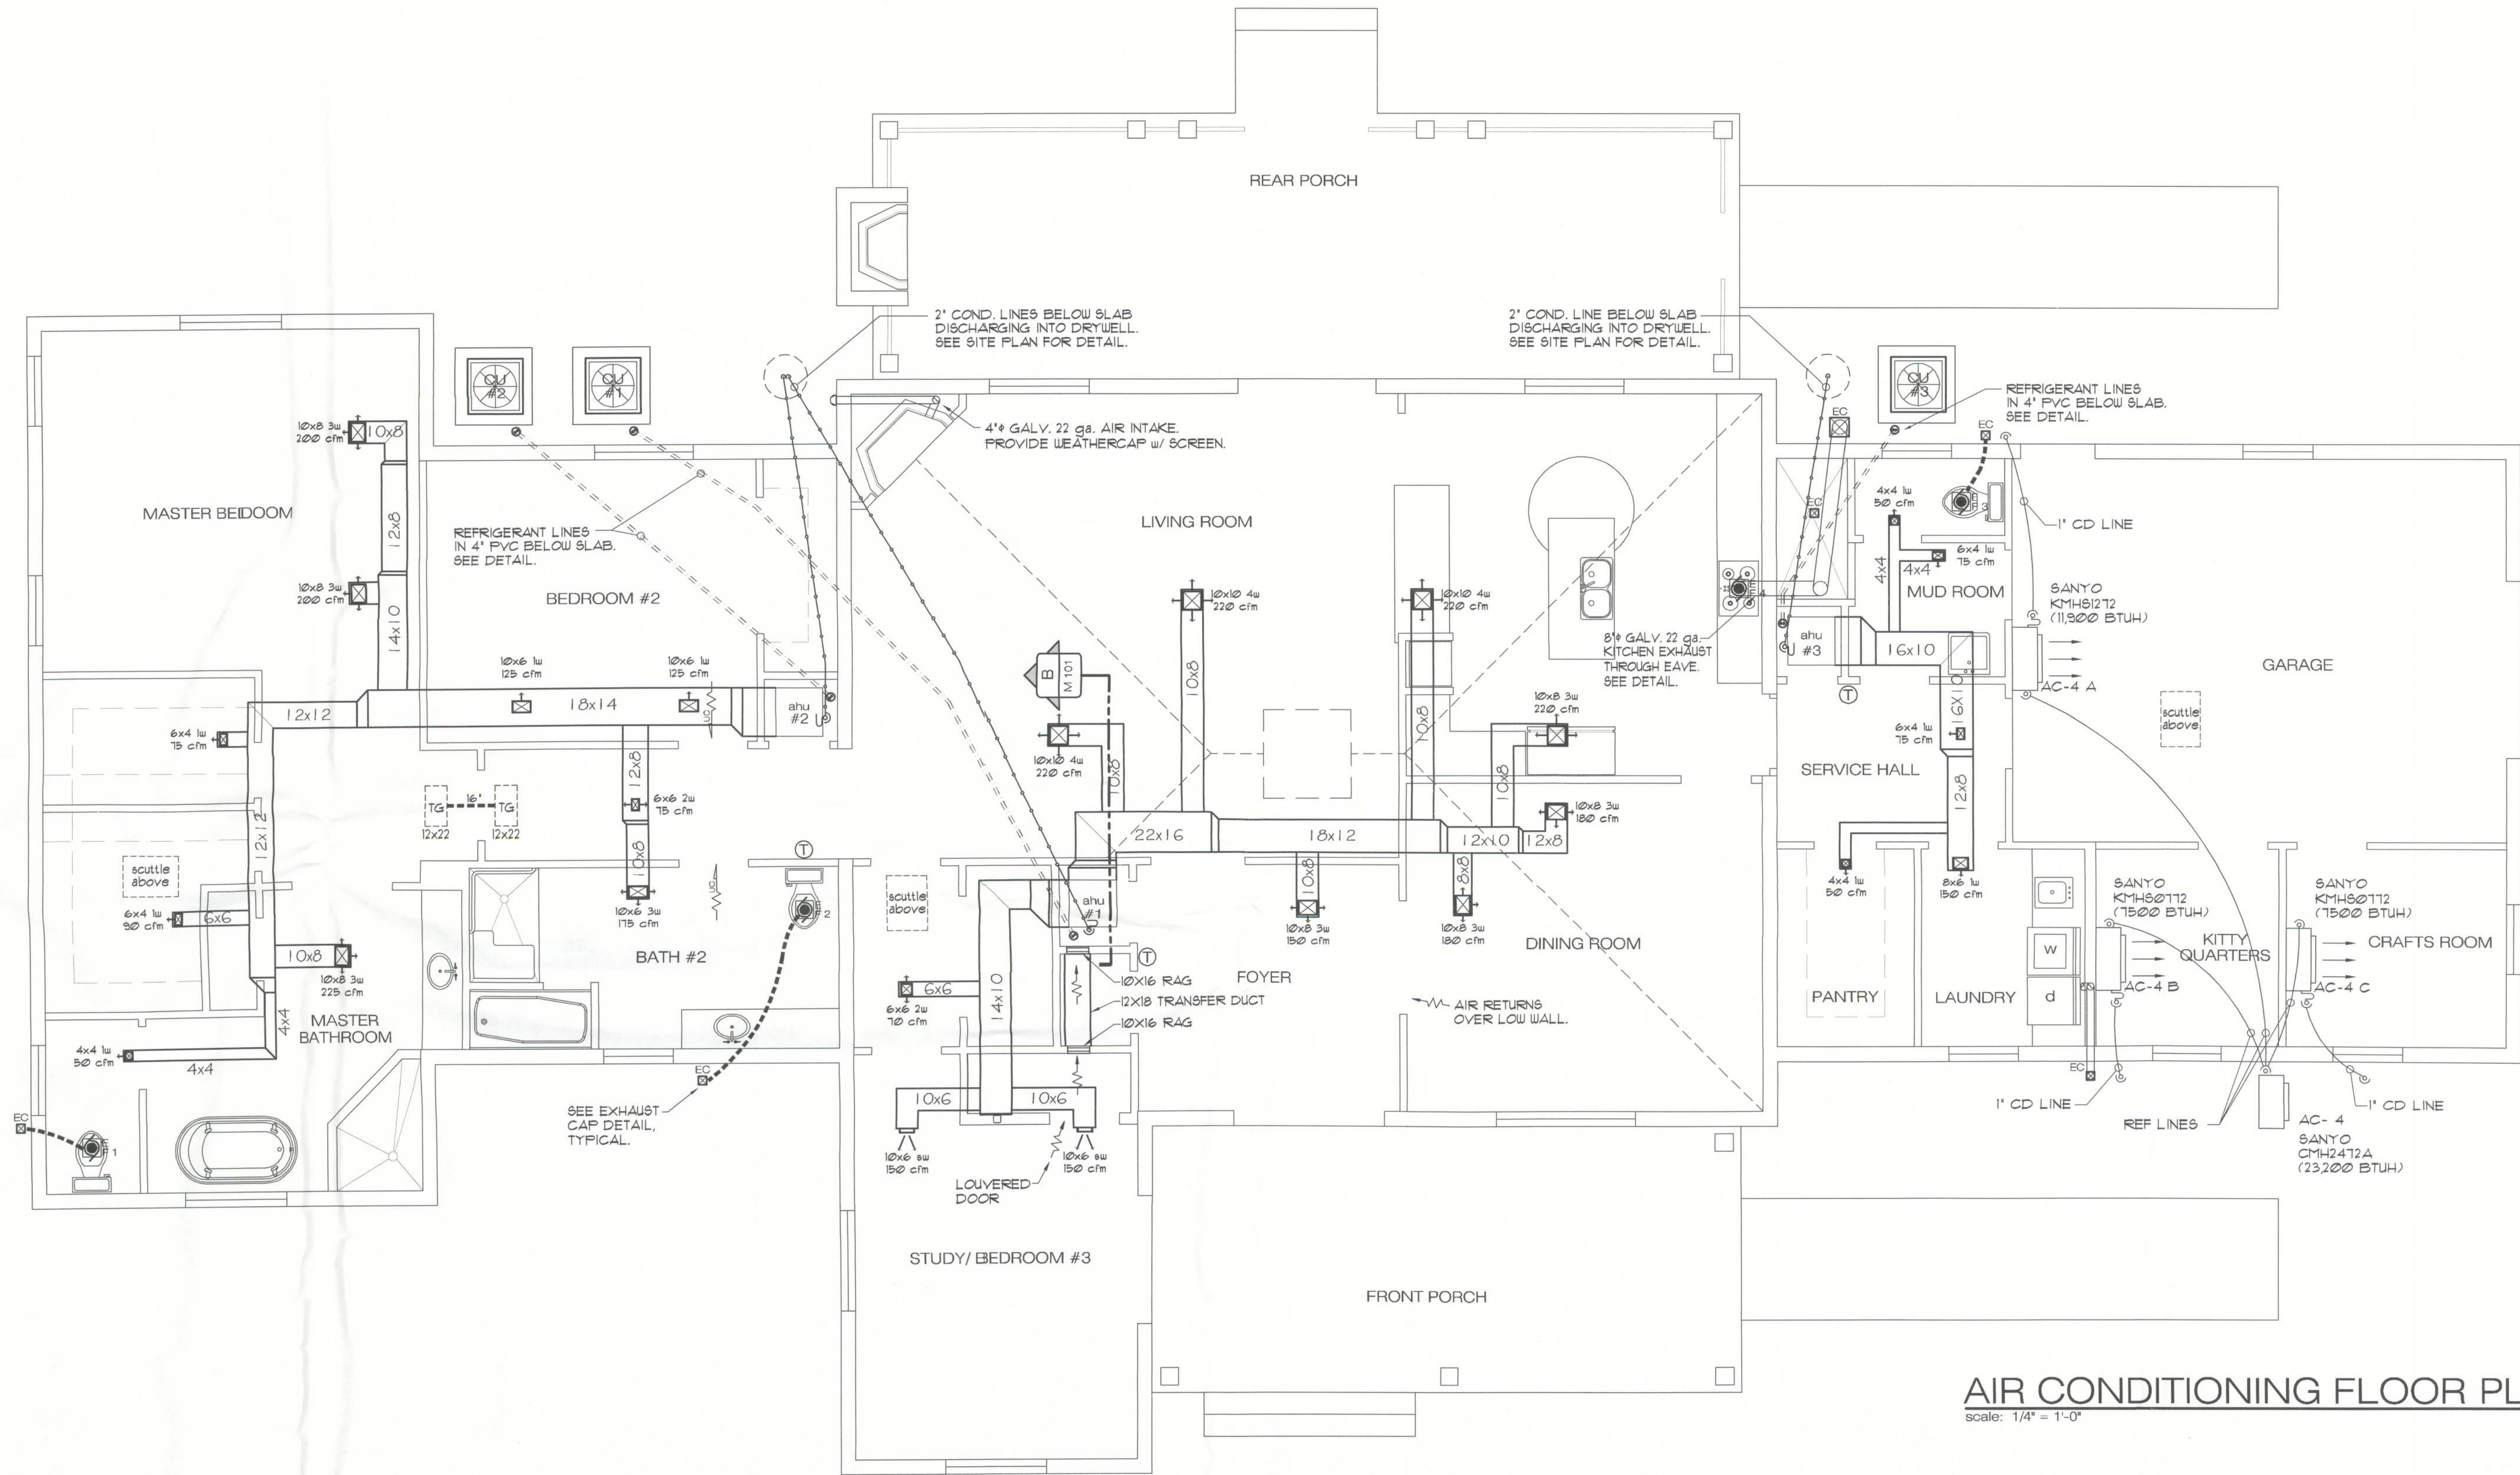

New Residence for
Mr. & Mrs. Wade Schile
319 Singleton Terrace, Columbia County, Florida

Date: July 14, 2011

Project no.
Drawn: JRFP
Checked: JRFP
Revisions:

Sheet title:
**AIR CONDITIONING
FLOOR PLAN**

Sheet no.

M100