


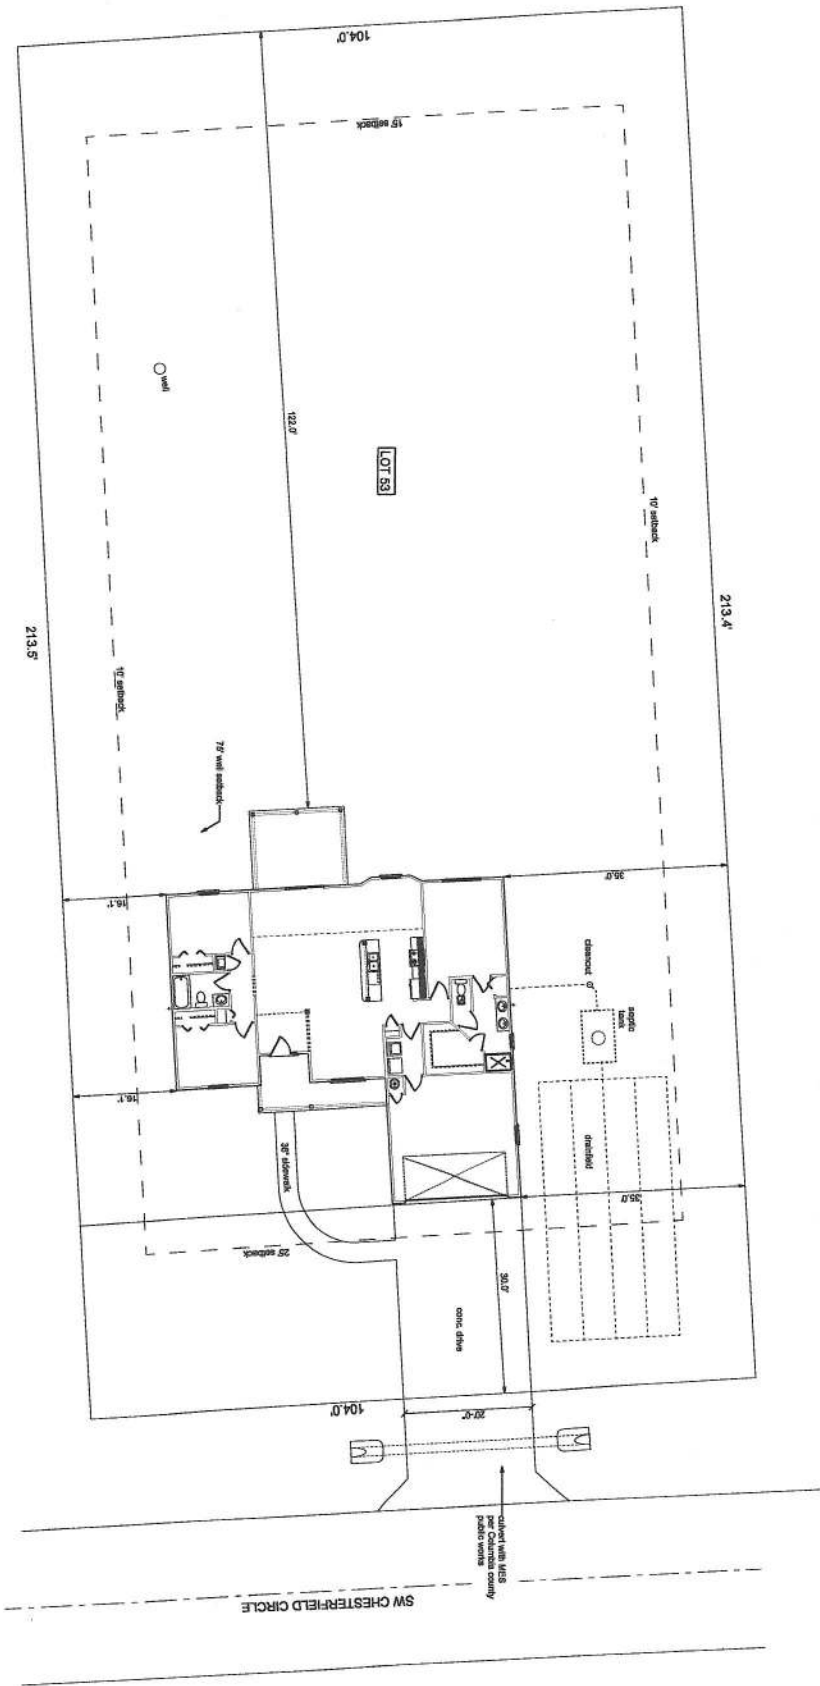

DESCRIPTION
LOT 53, CROSSWINDS SUBDIVISION, PHASE 1

P.E. # 55001



SITE DATA

ZONING RSF-2
MINIMUM LOT SIZE: 20,000 sq ft
FRONT/SIDE/REAR SETBACKS: 10'/15'/25'
FLOOD ZONE: X

DATE	BY	REVISION
25/10/15	9	



P.O. BOX 3271
ST. AUGUSTINE, FL 32085
(386) 965-0644
C.O.A. # 00008701

LOT 53 CROSSWINDS SUBDIVISION

SITE PLAN

SITEPLAN
SCALE: 1" = 10'