


A BARNDOMINIUM FOR:

MARIE
COLON

PROJECT ADDRESS:

1081 SW / NEBRASKA TERR.
FT., WHITE, FLORIDA 32038

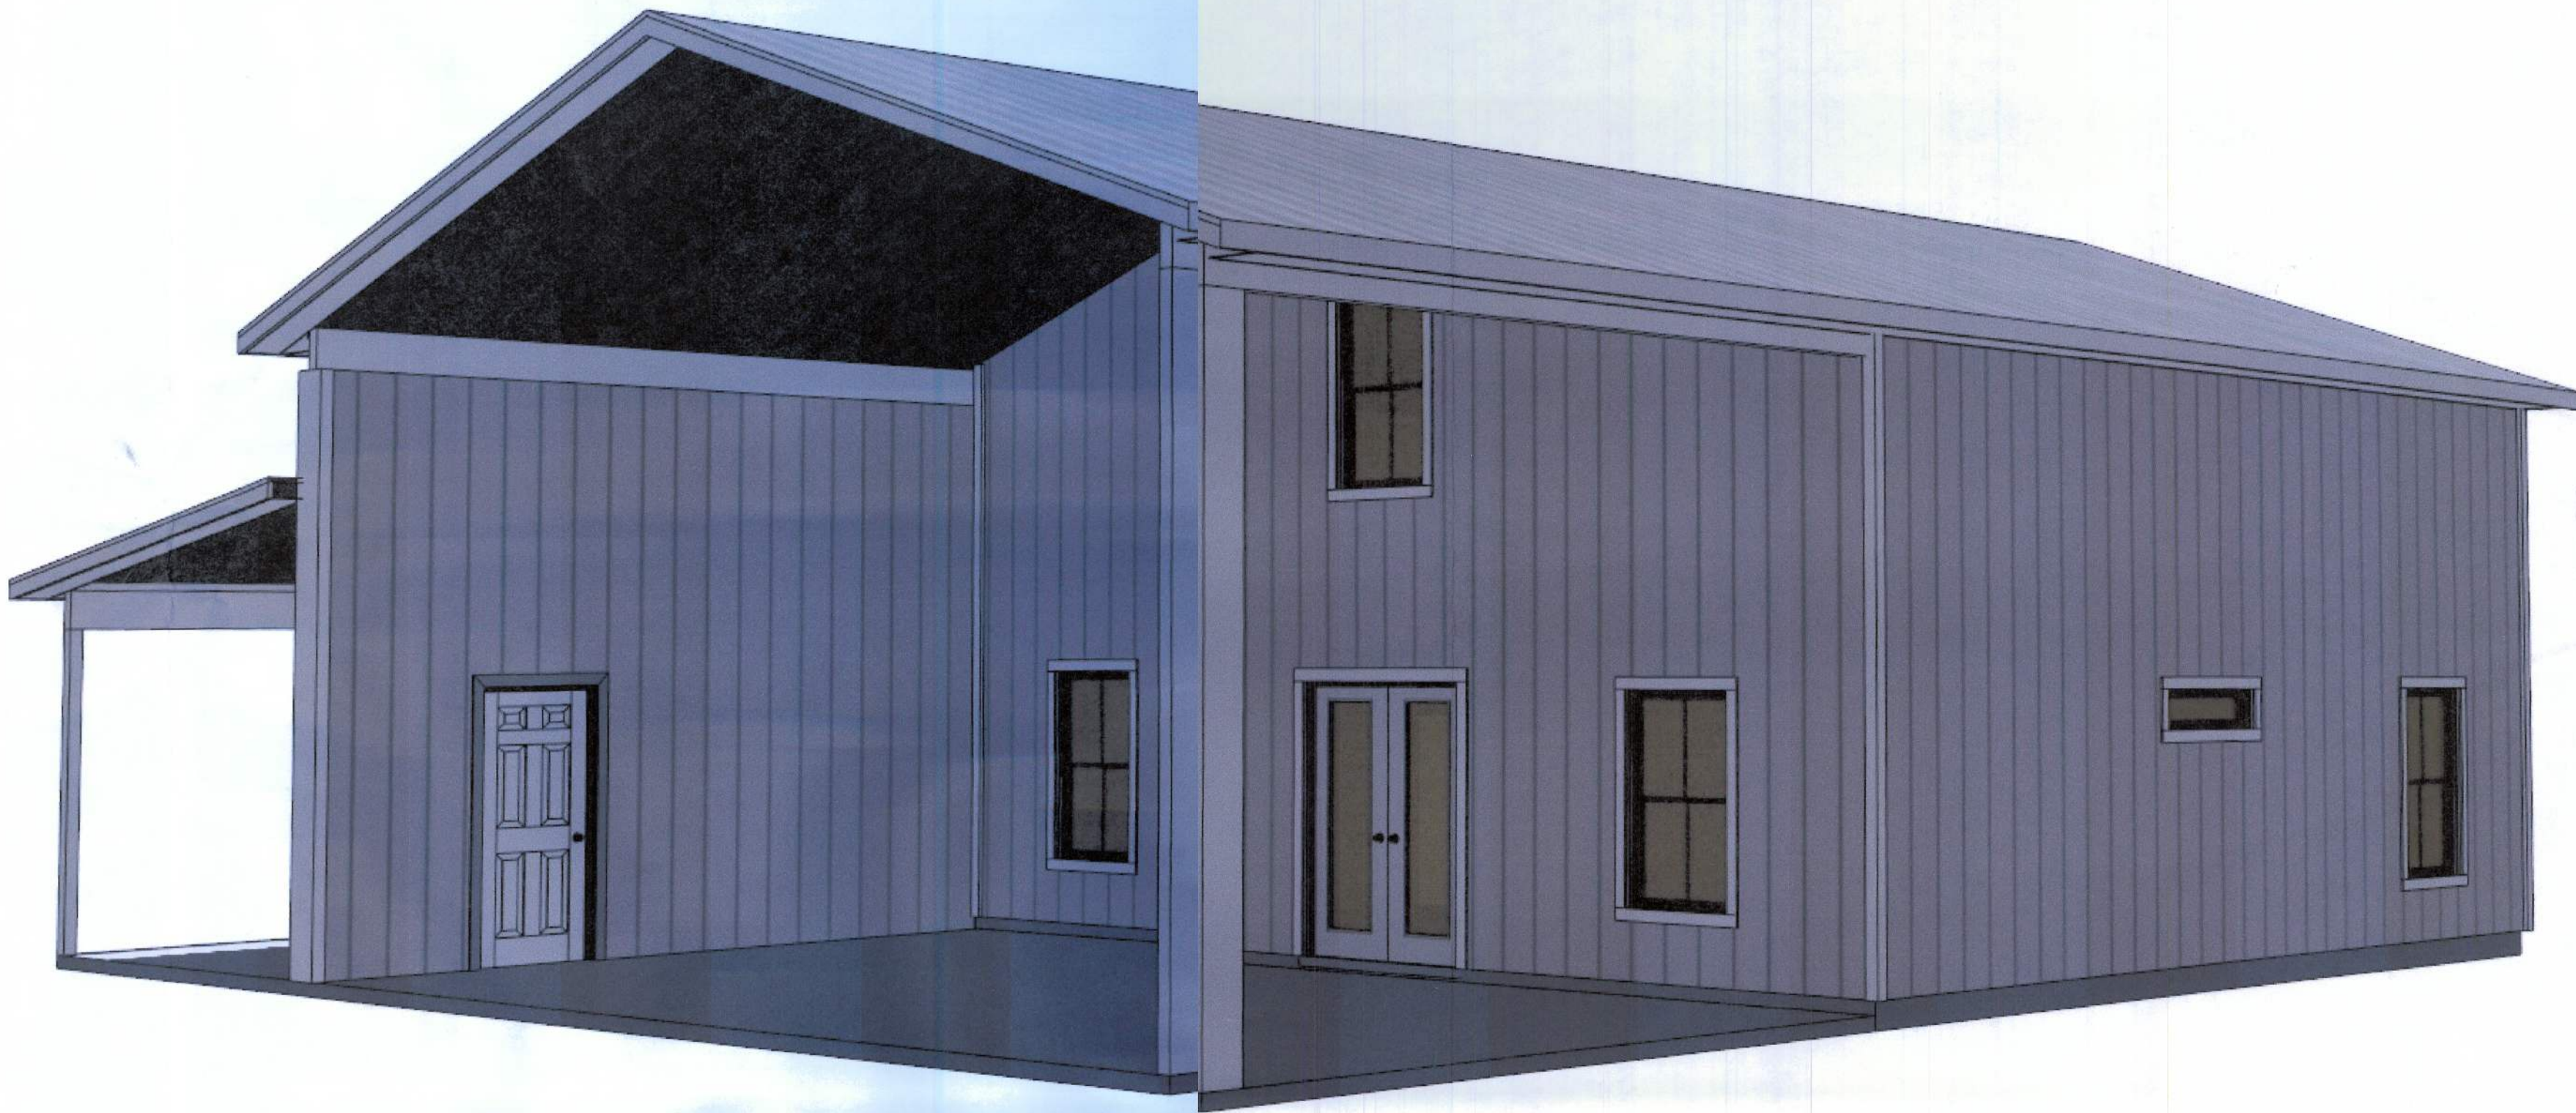

SHEET INDEX

- A1 EXTERIOR ELEVATIONS
- A2 DIMENSIONED FLOOR PLAN
- A3 ELECTRICAL PLAN
- A4 FRAMING DETAILS & NOTES

AREA SUMMARY		
1ST FLOOR AREA	900	S.F.
2ND FLOOR LOFT AREA	410	S.F.
CONDITIONED AREA	1,310	S.F.
FRONT PORCH AREA	600	S.F.
LEAN-TO PORCH AREA	600	S.F.
TOTAL AREA	2,510	S.F.

NOTE: ALL DRAWINGS NOT TO BE SCALED, WRITTEN DIMENSIONS TAKE PRECEDENCE OVER SCALED DIMENSIONS

REVISIONS

March 30, 2023

SOFTPLAN

ARCHITECTURAL DESIGN SOFTWARE

Wm C Myers

A CUSTOM BARNDOMINIUM DESIGN FOR:

MARIE COLON

PROJECT ADDRESS: 1081 SW NEBRASKA TERR. FT. WHITE, FLORIDA 32038

AR00007005

03/30/2023

Wm C Myers

NICHOLAS PAUL GEISLER ARCHITECT

1758 NW Brown Rd.

Lake City, FL 32055

(386) 385-4335

N.C. ARCHT. 00000000

JOINT VENTURED WITH

© WM DESIGN & ASSOCIATES, INC.

428 SW COMMERCE DR., STE 130

LAKE CITY, FL 32025

(386) 758-8406

wm@wmmyers.net

Reviewed for

File Copy

Code Compliance

Plans Examined

W

M

JOB NUMBER

20230314

DATE:

March 30, 2023

SHEET NUMBER

COVER