


ONE 9 # 1401  
FUEL NETWORK  
14170 US 441  
LAKE CITY, FL 32024

Owner: Southwest Georgia Oil  
Designer: Texas Republic Signs, LLC  
Zoning: CHI Highway Interchange  
Parcel # 03-6S-17-09594-000

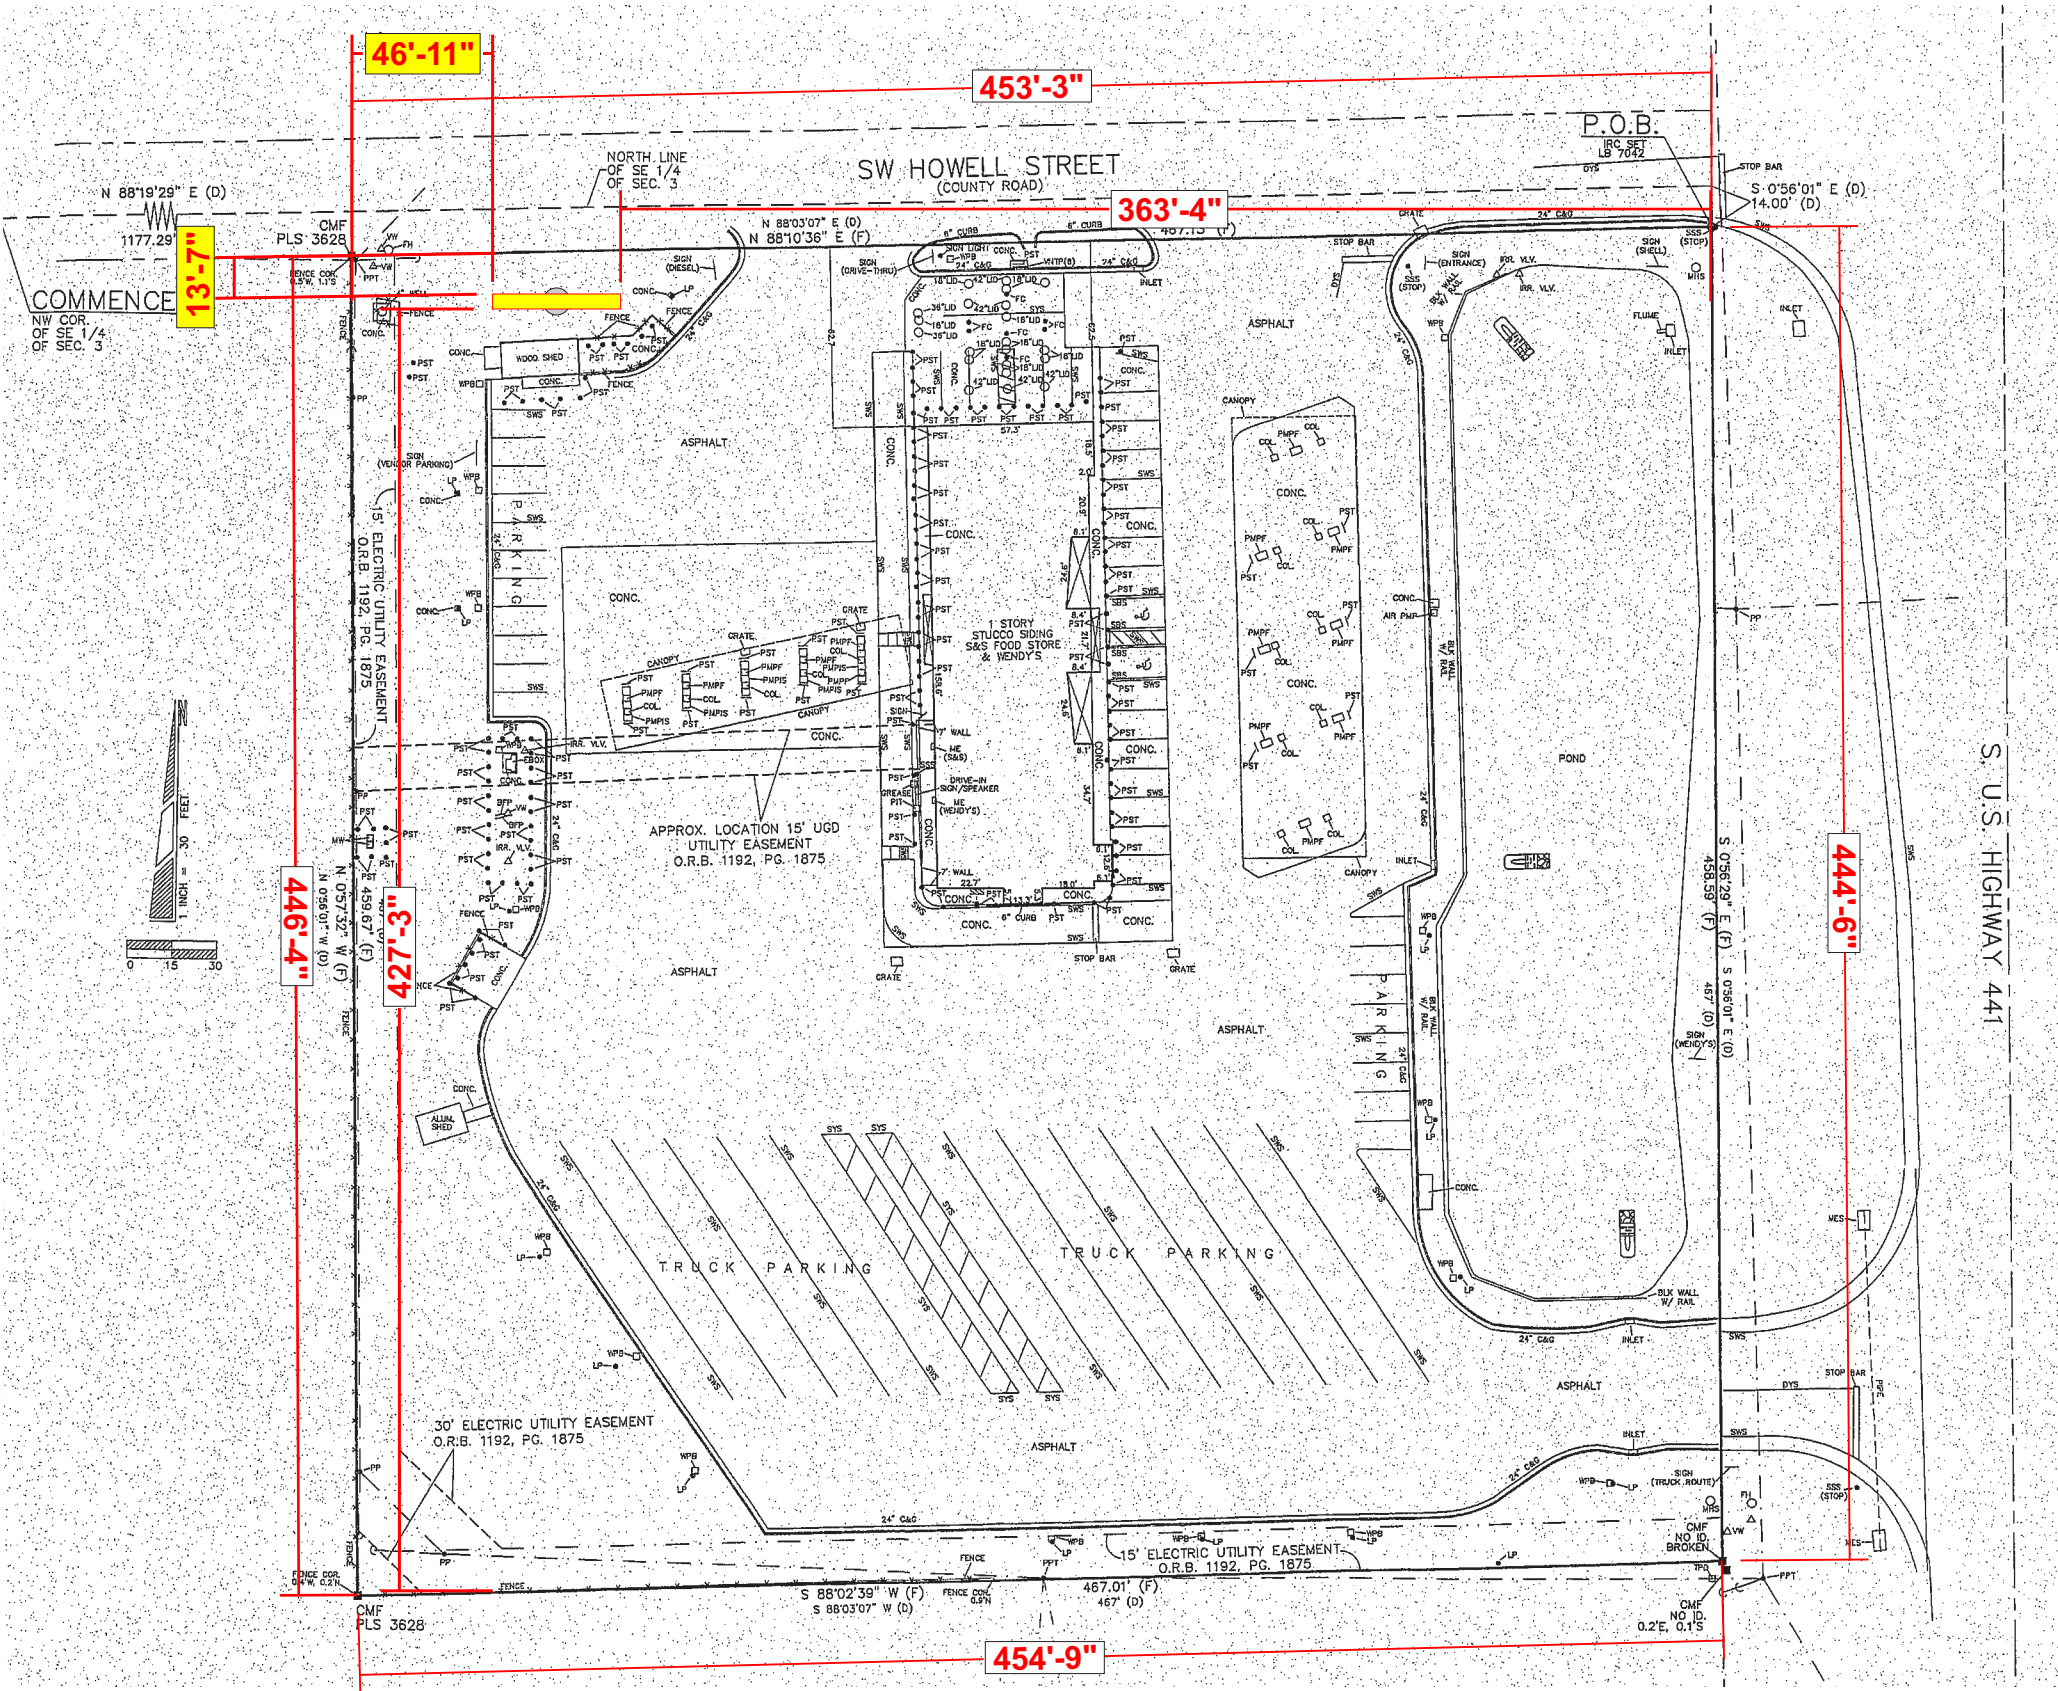

SITE PLAN

SCALE: 1/64" = 1'-0"

TEXAS REPUBLIC  
SIGNS

2211 PECH RD HOUSTON TX 77055  
832-727-5415  
TEXASREPUBLICSIGNS.COM

Customer:

ONE 9 # 1401

Address:

14170 US 441  
LAKE CITY, FL 32024

City of Jurisdiction:

COLUMBIA COUNTY

Designer:

AVIMAEI

Date Created:

3-22-23

W.O. #:

TBD

File Path:P:\2023 JOBS\I\One 9\One 9

# 1401 - Lake City, FL\PRELIM DRAWINGS

REVISIONS

Rev 8: MOVE HR PER TODD BE  
4-14-2023

Rev 4:ADD BRANDING &  
REARRANGE COPY

Rev 5: Added dimensions  
per survey provided. - AR

Rev 6: 3-3-23Updated Diesel price  
with Sunshine LEDs. - AR

Rev 7: 3-22-23 Added HI-Rise per  
client request. - AR

CUSTOMER APPROVAL

Todd Signature:

Date:

THIS SIGN IS INTENDED TO BE INSTALLED IN  
ACCORDANCE WITH THE REQUIREMENTS OF  
ARTICLE 600 OF THE NEC AND/OR OTHER  
APPLICABLE LOCAL CODE. THIS INCLUDES  
PROPER GROUNDING AND BONDING OF SIGN.

ELECTRICAL REQUIREMENTS

AMPS: VOLTS: CIRCUITS: