


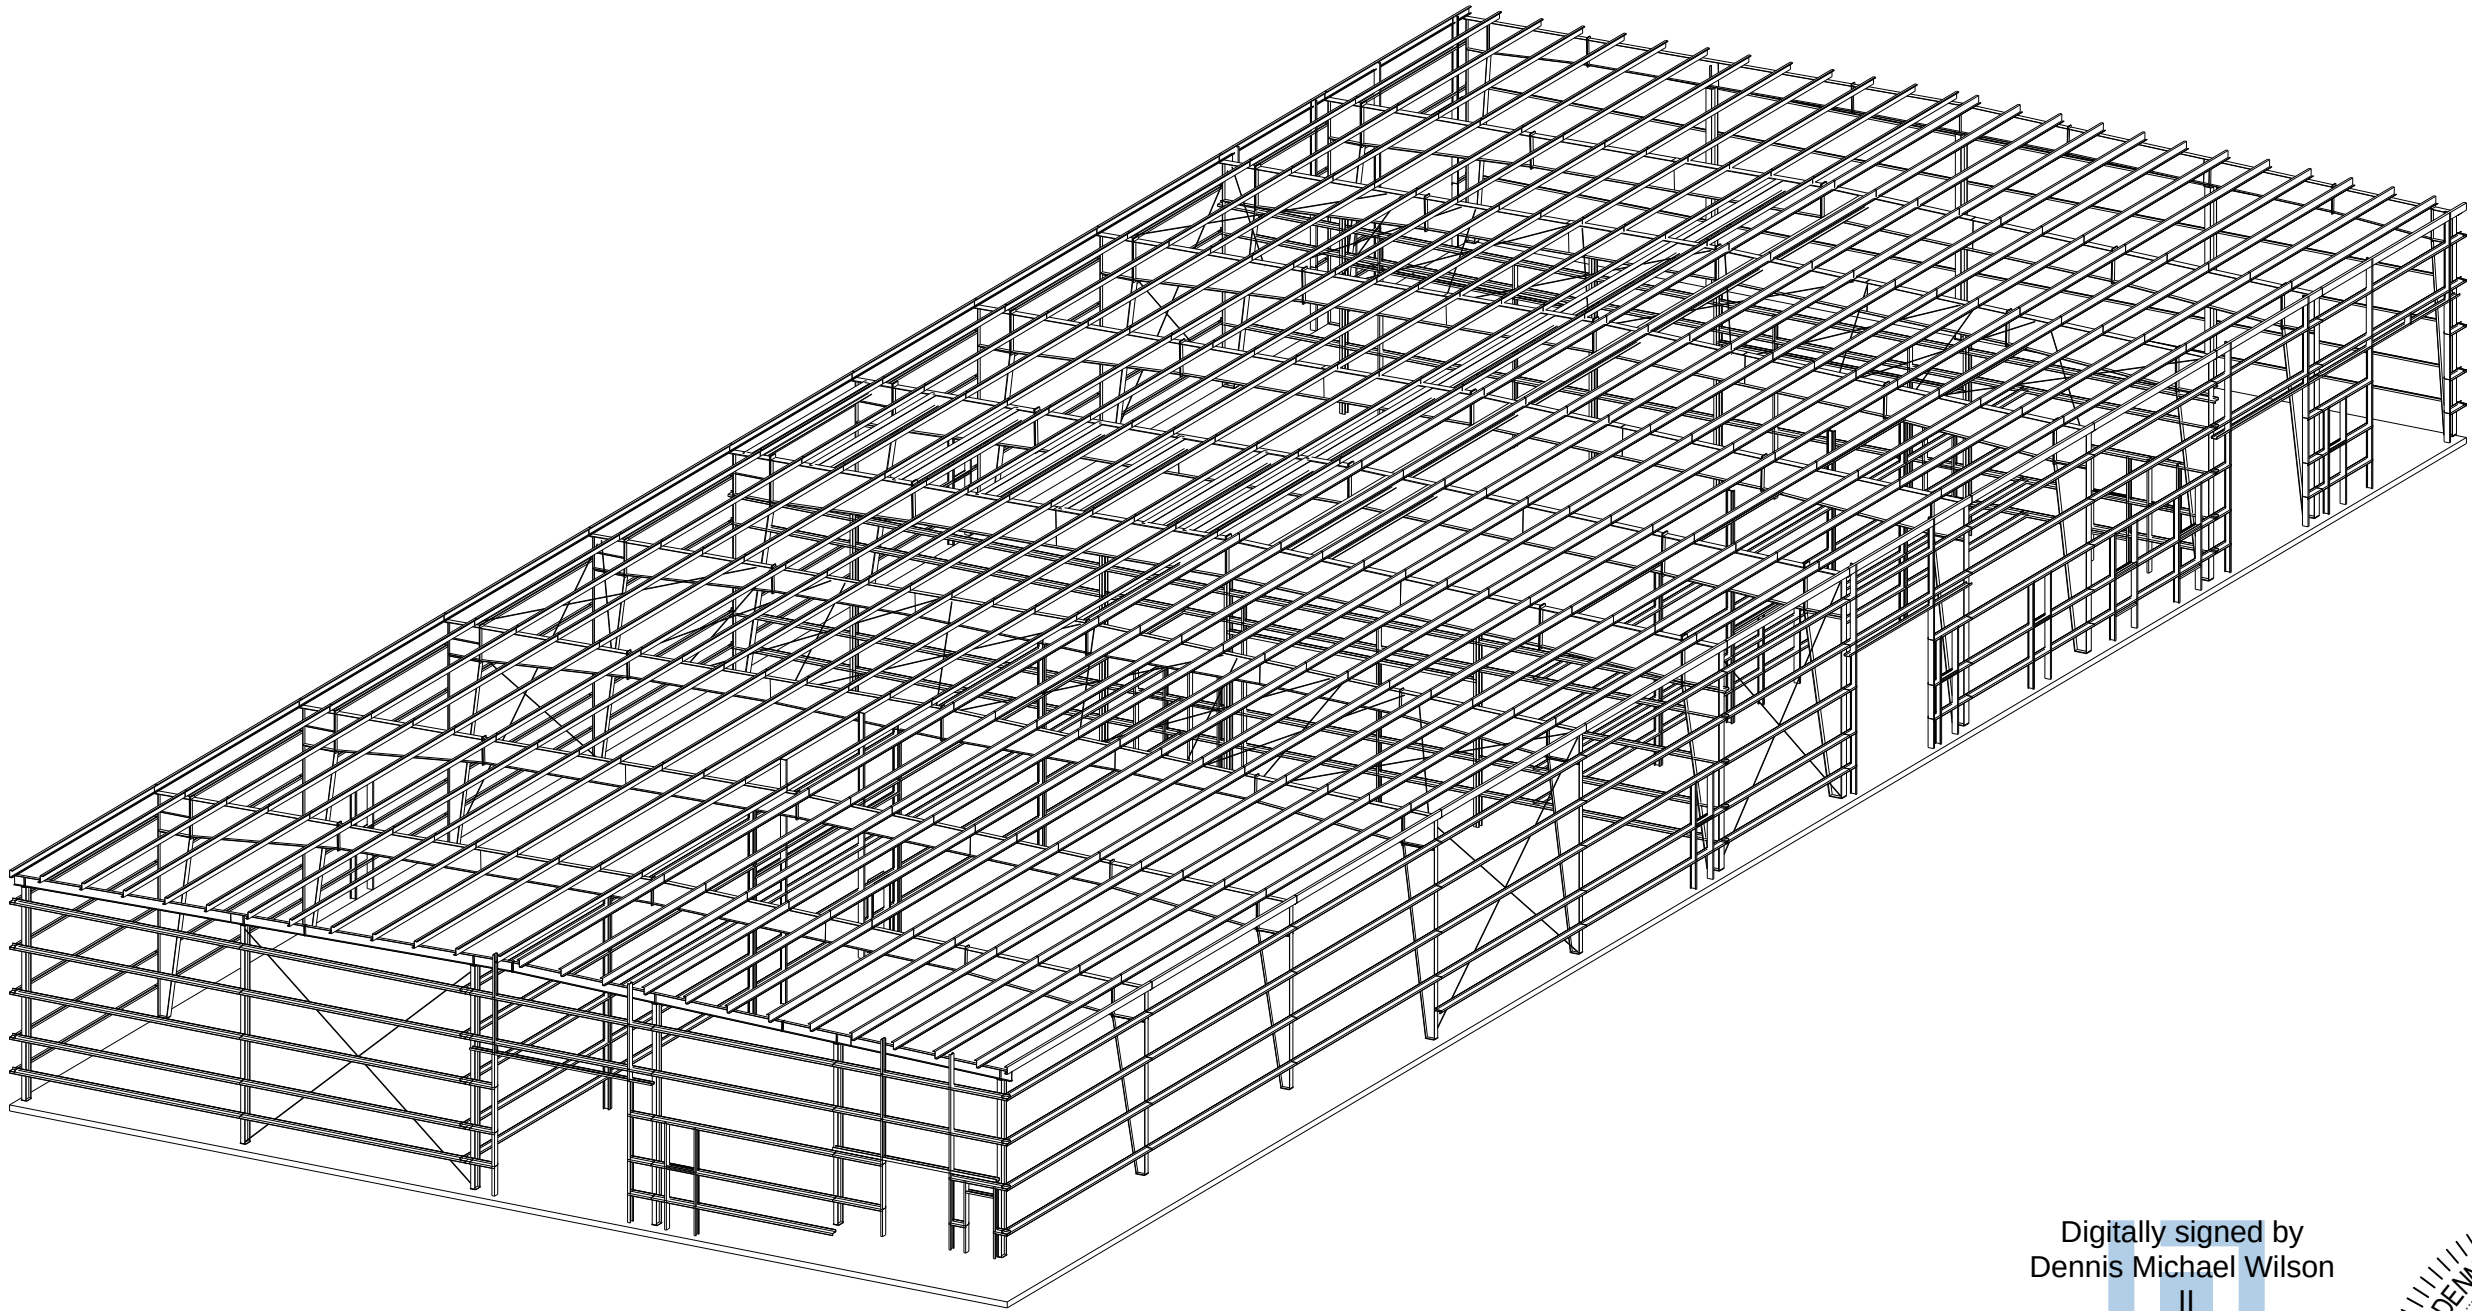

JOB NUMBER  
**S24W0262A**  
PROJECT NAME  
**Agro Liquid**  
COUNTY:  
**Columbia**



|                      |              |
|----------------------|--------------|
| DRAWING TITLE        | SHEET NUMBER |
| COVER SHEETS         | C1 ~ C2      |
| ANCHOR ROD PLANS     | F1 ~ F2      |
| PLANS AND ELEVATIONS | E1 ~ E16     |

PHONE: (803) 568-2100  
FAX: (803) 568-2121


|                    |                                                |
|--------------------|------------------------------------------------|
| JOB NUMBER         | ADDRESS                                        |
| <b>S24W0262A</b>   | <b>COLUMBIA COUNTY<br/>LAKE CITY, FL 32024</b> |
| PROJECT NAME       | BUYER NAME                                     |
| <b>AGRO LIQUID</b> | <b>GREYSTONE CONSTRUCTION</b>                  |
| DRAWING STATUS     | FOR PERMITS ONLY                               |
| SHEET              | DRAWING TITLE                                  |
| <b>C1</b>          | <b>COVERSHEET</b>                              |

| # | RELEASE / REVISION | DWN / CHK | ENG | DATE       |
|---|--------------------|-----------|-----|------------|
| 0 | ANCHOR RODS        | TEK / VMS | JPV | 10/04/2024 |
| 1 | PERMITS            | ERW /     | JPV | 10/10/2024 |

Digitally signed by  
Dennis Michael Wilson  
II  
Date: 2024.10.11  
16:15:08-04'00'

THIS ITEM HAS BEEN DIGITALLY SIGNED  
AND SEALED BY DENNIS M. WILSON II ON  
THE DATE ADJACENT TO THE SEAL.

PRINTED COPIES OF THIS DOCUMENT ARE  
NOT CONSIDERED SIGNED AND SEALED  
AND THE SIGNATURE MUST BE VERIFIED  
ON ANY ELECTRONIC COPIES.

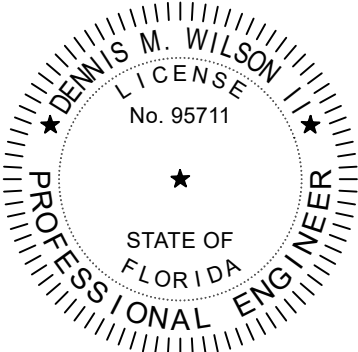

10/11/2024

DENNIS M. WILSON II, P.E.  
200 WHETSTONE ROAD  
SWANSEA, SC 29160  
FLORIDA P.E. NO. 95711

GENERAL NOTES:

|                         |                          |                        |                    |
|-------------------------|--------------------------|------------------------|--------------------|
| 1. MATERIALS            | ASTM DESCRIPTION         | MATERIALS              | ASTM DESCRIPTION   |
| STRUCTURAL STEEL PLATE  | AS529 / A572 / A1011     | ROOF AND WALL SHEETING | A653 / A792        |
| HOT ROLLED MILLS SHAPES | A36 / A529 / A572 / A500 | BOLTS                  | A307 / A325 / A490 |
| HSS ROUND               | A500                     | CABLE                  | A475               |
| HSS RECTANGULAR         | A500                     | RODS                   | A529 / A572        |
| COLD FORM SHAPES        | A653 / A1011             |                        |                    |

2. STRUCTURAL PRIMER NOTE:  
SHOP COAT PRIMER IS INTENDED TO PROTECT THE STEEL FRAMING FOR A SHORT PERIOD OF TIME. STORAGE IN EXTREME COLD TEMPERATURES OR WINTER SNOW CONDITIONS, INCLUDING TRANSPORTATION ON SALTED OR CHEMICALLY TREATED ROADS WILL ADVERSELY AFFECT THE DURABILITY AND LONGEVITY OF THE PRIMER. THE COAT OF SHOP PRIMER DOES NOT PROVIDE THE UNIFORMITY OF APPEARANCE, OR THE DURABILITY AND CORROSION RESISTANCE OF A FIELD APPLIED FINISH COAT OF PAINT OVER A SHOP PRIMER. MINOR ABRASIONS TO THE SHOP COAT PRIMER CAUSED BY HANDLING, LOADING, SHIPPING, UNLOADING AND ERECTION ARE UNAVOIDABLE AND ARE NOT THE RESPONSIBILITY OF THE METAL BUILDING MANUFACTURER. METAL BUILDING MANUFACTURER IS NOT RESPONSIBLE FOR THE DETERIORATION OF THE PRIMER OR CORROSION THAT MAY RESULT FROM ATMOSPHERIC AND ENVIRONMENTAL CONDITIONS NOR THE COMPATIBILITY OF THE PRIMER TO ANY FIELD APPLIED COATING.

3. BUILDING ERECTION NOTES:  
THE GENERAL CONTRACTOR AND/OR ERECTOR IS RESPONSIBLE TO SAFELY AND PROPERLY ERECT THE METAL BUILDING SYSTEM IN CONFORMANCE WITH THESE DRAWINGS, OSHA REQUIREMENTS AND EITHER MBMA OR CSA S16 STANDARDS PERTAINING TO PROPER ERECTION. TEMPORARY SUPPORTS SUCH AS GUYS, BRACES, FALSEWORK, CRIBBING OR OTHER ELEMENTS FOR ERECTION ARE TO BE DETERMINED, FURNISHED AND INSTALLED BY THE ERECTOR. THESE SUPPORTS MUST SECURE THE STEEL FRAMING, OR PARTLY ASSEMBLED STEEL FRAMING, AGAINST LOADS COMPARABLE IN INTENSITY TO THOSE FOR WHICH THE STRUCTURE WAS DESIGNED IN ADDITION TO LOADS RESULTING FROM THE ERECTION OPERATION. SECONDARY WALL AND ROOF FRAMING (PURLINS, GIRTS AND/OR JOIST) ARE NOT DESIGNED TO FUNCTION AS A WORKING PLATFORM OR TO PROVIDE AS AN ANCHORAGE POINT FOR A FALL ARREST /SAFETY TIE OFF.

4. SPECIAL INSPECTION :  
SPECIAL INSPECTIONS AND TESTING THAT MAY BE REQUIRED BY GOVERNMENTAL OR OTHER AUTHORITY DURING CONSTRUCTION AND/OR STEEL FABRICATION (COLLECTIVELY, "INSPECTIONS") ARE NOT THE RESPONSIBILITY OF NBG, AND TO THE EXTENT REQUIRED IT SHALL BE THE RESPONSIBILITY OF THE BUILDER AND/OR OWNER. IN THE EVENT THE INSPECTIONS ARE REQUIRED, THE BUILDER AND/OR OWNER SHALL EMPLOY A THIRD PARTY QUALITY ASSURANCE TESTING AGENCY APPROVED BY THE RELEVANT AUTHORITY. IF SUCH REQUIREMENTS ARE NOT SPECIFICALLY INCLUDED IN NBG SALES DOCUMENTS, NO INSPECTIONS BY NBG OR AT ANY NBG FACILITY SHALL BE MADE. ALL NBG FACILITIES ARE ACCREDITED BY IAS AC472.

5. A325 & A490 BOLT TIGHTENING REQUIREMENTS :  
IT IS THE RESPONSIBILITY OF THE ERECTOR TO ENSURE PROPER BOLT TIGHTNESS IN ACCORDANCE WITH APPLICABLE REGULATIONS. FOR PROJECTS IN THE UNITED STATES SEE THE RCSC SPECIFICATION FOR STRUCTURAL JOINTS USING A325 OR A490 BOLTS OR FOR PROJECTS IN CANADA, SEE THE CAN/CSA S16 LIMIT STATES DESIGN OF STEEL STRUCTURES FOR MORE INFORMATION.

THE FOLLOWING CRITERIA MAY BE USED TO DETERMINE THE BOLT TIGHTNESS (I.E., "SNUG-TIGHT" OR "FULLY-PRETENSIONED"), UNLESS REQUIRED OTHERWISE BY LOCAL JURISDICTION OR CONTRACT REQUIREMENTS:

- A) ALL A490 BOLTS SHALL BE "FULLY-PRETENSIONED".  
B) ALL A325 BOLTS IN PRIMARY FRAMING (RIGID FRAMES AND BRACING) MAY BE "SNUG-TIGHT", EXCEPT AS FOLLOWS: "FULLY-PRETENSION" A325 BOLTS IF:  
a) BUILDING SUPPORTS A CRANE SYSTEM WITH A CAPACITY GREATER THAN 5 TONS.  
b) BUILDING SUPPORTS MACHINERY THAT CREATES VIBRATION, IMPACT OR STRESS-REVERSALS ON THE CONNECTIONS, THE ENGINEER-OF- RECORD FOR THE PROJECT SHOULD BE CONSULTED TO EVALUATE FOR THIS CONDITION.  
c) THE PROJECT SITE IS LOCATED IN A HIGH SEISMIC AREA. FOR IBC-BASED CODES, "HIGH SEISMIC AREA" IS DEFINED AS "SEISMIC DESIGN CATEGORY" OF "D", "E", OR "F". SEE THE "BUILDING LOADS" SECTION OF THIS PAGE FOR THE DEFINED SEISMIC DESIGN CATEGORY FOR THIS PROJECT.  
d) ANY CONNECTION DESIGNATED IN THESE DRAWINGS AS "A325-SC". "SLIP-CRITICAL (SC)" CONNECTIONS MUST BE FREE OF PAINT, OIL, OR OTHER MATERIALS THAT REDUCE FRICTION AT CONTACT SURFACES. GALVANIZED OR LIGHTLY RUSTED SURFACES ARE ACCEPTABLE.  
C) IN CANADA, ALL A325 AND A490 BOLTS SHALL BE "FULLY PRE-TENSIONED". EXCEPT FOR SECONDARY MEMBERS (PURLINS, GIRTS, OPENING FRAMING, ETC.) AND FLANGE BRACES.

SECONDARY MEMBERS (PURLINS, GIRTS, OPENING FRAMING, ETC.) AND FLANGE BRACE CONNECTIONS MAY ALWAYS BE "SNUG-TIGHT", UNLESS INDICATED OTHERWISE IN THESE DRAWINGS.

6. GENERAL DESIGN NOTES :

- 1) ALL STRUCTURAL STEEL SECTIONS AND WELDED PLATE MEMBERS ARE DESIGNED IN ACCORDANCE WITH ANSI/AISC 360 "SPECIFICATIONS FOR STRUCTURAL STEEL BUILDINGS" OR THE CAN/CSA S16 "LIMIT STATES DESIGN OF STEEL STRUCTURES", AS REQUIRED BY THE SPECIFIED BUILDING CODE.  
2) ALL WELDING OF STRUCTURAL STEEL IS BASED ON EITHER AWS D1.1 "STRUCTURAL WELDING CODE – STEEL" OR CAN/CSA W59 "WELDED STEEL CONSTRUCTION (METAL ARC WELDING)", AS REQUIRED BY THE SPECIFIED BUILDING CODE.  
3) ALL COLD FORMED MEMBERS ARE DESIGNED IN ACCORDANCE WITH ANSI/AISI S100 OR THE CAN/CSA S136 "SPECIFICATIONS FOR THE DESIGN OF COLD FORMED STEEL STRUCTURAL MEMBERS", AS REQUIRED BY THE SPECIFIED BUILDING CODE.  
4) ALL WELDING OF COLD FORMED STEEL IS BASED ON AWS D1.3 "STRUCTURAL WELDING CODE – SHEET STEEL" OR CAN/CSA W59 "WELDED STEEL CONSTRUCTION (METAL ARC WELDING)", AS REQUIRED BY THE SPECIFIED BUILDING CODE.  
5) ALL NUCOR BUILDING GROUP FACILITIES ARE IAS AC-472 ACCREDITED FOR DESIGN AND FABRICATION OF METAL BUILDING SYSTEMS. FOR PROJECTS IN CANADA, DESIGN AND FABRICATION ARE DONE ONLY IN FACILITIES THAT ARE ALSO CAN/CSA A660 AND W47.1 CERTIFIED.  
6) IF JOISTS ARE INCLUDED WITH THIS PROJECT, THEY ARE SUPPLIED AS A PART OF THE SYSTEMS ENGINEERED METAL BUILDING AND ARE FABRICATED IN ACCORDANCE WITH THE REQUIREMENTS OF SECTION 1926.758 OF OSHA SAFETY STANDARDS FOR STEEL ERECTION, DATED JANUARY 18, 2001.  
7) COLUMN BASE PLATES ARE DESIGNED NOT TO EXCEED THE ALLOWABLE BEARING STRESS OF CONCRETE THAT HAS A MINIMUM COMPRESSIVE STRENGTH OF 3000 P.S.I. AT 28 DAYS.

7. GLOSSARY OF ABBREVIATIONS:

|                                                                              |                                       |
|------------------------------------------------------------------------------|---------------------------------------|
| APL = A-PANEL FOR THE LINER                                                  | F.S = FAR SIDE                        |
| APS = A-PANEL FOR THE SOFFIT                                                 | GA. = GAUGE                           |
| APW = A-PANEL FOR THE WALL                                                   | H.S.B. = HIGH STRENGTH BOLTS          |
| AR. = ANCHOR RODS                                                            | HT. = HEIGHT                          |
| BS = BOTH SIDES                                                              | LLV = LONG LEG VERTICAL               |
| B.U. = BUILT-UP                                                              | LSN = LOC SEAM NON-SWAGED ROOF PANELS |
| CFR = CONCEALED FASTENED ROOF PANEL                                          | LSS = LOC SEAM SWAGED ROOF PANELS     |
| DIA = DIAMETER                                                               | MAX = MAXIMUM                         |
| FLG = FLANGE                                                                 | M.B. = MACHINE BOLTS                  |
| ?? = PART MARK TO BE DETERMINED AND WILL BE UPDATED ON CONSTRUCTION DRAWINGS |                                       |

BUILDING LOADS:

|                             |                                               |
|-----------------------------|-----------------------------------------------|
| DESIGN CODE:                | Florida (FBC 2023)                            |
| BUILDING END USE:           | Agricultural buildings<br>– commodity storage |
| MBMA OCCUPANCY CLASS:       | II – Standard Buildings                       |
| ROOF LIVE LOAD:             | 20 PSF                                        |
| REDUCIBLE PER CODE          |                                               |
| GROUND SNOW LOAD:           | 0 PSF                                         |
| SNOW EXPOSURE FACTOR, CE:   | 1.00                                          |
| SNOW IMP. FACTOR, IS:       | 1.00                                          |
| SEISMIC INFORMATION:        | Ss:0.130 S1:0.059                             |
| SEISMIC SDS/SD1:            | 0.139/0.094                                   |
| SITE CLASS:                 | D                                             |
| SEISMIC IMP. FACTOR, IE:    | 1.00                                          |
| SEISMIC DESIGN CATEGORY:    | B                                             |
| ANALYSIS PROCEDURE:         | Equivalent Lateral Force Procedure            |
| BASIC SFRS:                 | Not Detailed For Seismic                      |
| WIND (MPH): (Vult) / (Vosd) | (119) / (92)                                  |
| ***C & C PRESSURES (PSF):   | 43 / -54                                      |
| EXPOSURE:                   | C                                             |
| UL90:                       | NO                                            |

\*PRIMARY STRUCTURAL NOT INCLUDED

\*\*\*DESIGN WIND PRESSURES TO BE USED FOR WALL EXTERIOR COMPONENT AND CLADDING MATERIALS NOT PROVIDED BY METAL BUILDING SUPPLIER

PROJECT NOTES:

BCL-2 IBC ALLOWS NO LIMIT FOR SEISMIC STORY DRIFT: FOR OCCUPANCY (RISK) CATEGORY I OR II, IBC PROVISIONS INDICATE THAT SINGLE-STORY BUILDINGS SHALL HAVE "NO DRIFT LIMIT" PROVIDED THAT INTERIOR WALLS, PARTITIONS, CEILINGS AND EXTERIOR WALL SYSTEMS HAVE BEEN DESIGNED TO ACCOMMODATE THE SEISMIC STORY DRIFTS. INTERIOR WALLS, PARTITIONS, CEILINGS OR EXTERIOR WALL SYSTEMS NOT PROVIDED BY THE METAL BUILDING MANUFACTURER SHALL BE DESIGNED AND DETAILED BY OTHERS TO ACCOMMODATE THE SEISMIC STORY DRIFTS. SEISMIC DRIFT VALUES MAY BE OBTAINED FROM THE METAL BUILDING MANUFACTURER.

BCL4 – CONTRACT SPECIFIED LOADS:  
THIS BUILDING SYSTEM DESIGN IS BASED ON UNIFORMLY APPLYING THE CONTRACT-SPECIFIED LIVE LOAD AND ROOF SNOW LOAD. IN ADDITION, THE DESIGN IS BASED ON APPLYING A CODE-DEFINED LIVE LOAD (INCLUDING APPLICABLE REDUCTIONS) AND A CODE-DEFINED SNOW LOAD (BASED ON CONTRACT-SPECIFIED GROUND SNOW) FOR ALL PARTIAL LOADING AND UNBALANCED SNOW LOAD CONDITIONS.

BCL5 – ENDWALL EXPANSION GENERAL:  
THE FRAME AT FRAME LINE 12 IS DESIGNED FOR A FUTURE EXPANSION OF 30'-0" FROM THE CENTERLINE OF THE EXISTING END FRAME TO THE CENTERLINE OF THE FUTURE FRAME. DUE TO THE UNLIMITED AMOUNT OF EXPANSION THAT THIS STRUCTURE COULD EXPERIENCE, THE APPLIED SEISMIC LOADINGS HAVE BEEN DEVELOPED IN ACCORDANCE WITH THE ABOVE REFERENCED BUILDING CODE, CONSIDERING ONLY THE CURRENT BUILDING LENGTH, PLUS ONE ADDITIONAL BAY (TOTAL LENGTH = 334'-0"). ANY ADDITIONAL BUILDING EXPANSION BEYOND THIS LENGTH WILL REQUIRE AN INVESTIGATION AND POSSIBLE REINFORCEMENT.

M01 – ACCESSORIES BY OTHERS:  
ACCESSORIES (DOORS, WINDOWS, ETC.) NOT PROVIDED BY THE METAL BUILDING MANUFACTURER MUST BE DESIGNED AS "COMPONENTS AND CLADDING" IN ACCORDANCE WITH THE SPECIFIC WIND PROVISIONS OF THE REFERENCED BUILDING CODE DISPLAYED ON THE COVER PAGE OF THIS DRAWING PACKET.

M02 – DOOR FRAMED OPENING:  
FRAMED OPENINGS HAVE BEEN DESIGNED TO SUPPORT WIND LOAD NORMAL TO THE WALL BASED ON THE STANDARD BUILDING CODE CRITERIA. FRAMED OPENINGS HAVE NOT BEEN DESIGNED FOR ANY ADDITIONAL MOMENT OR CATENARY FORCES FROM THE DOOR. ANY CHANGE TO THE INFORMATION SHOWN HERE WILL REQUIRE AN ENGINEERING INVESTIGATION AND POSSIBLE BUILDING REINFORCEMENT.

THE DRAWINGS AND THE METAL BUILDING THEY REPRESENT ARE THE PRODUCT OF THE METAL BUILDING MANUFACTURER. THE REGISTERED PROFESSIONAL ENGINEER'S SEAL PERTAINS ONLY TO THE REQUIREMENTS LISTED HEREIN FOR THE MATERIALS DESIGNED AND SUPPLIED BY THE METAL BUILDING MANUFACTURER. THE REGISTERED PROFESSIONAL ENGINEER WHOSE SEAL APPEARS ON THESE DRAWINGS IS EMPLOYED OR ENGAGED BY THE METAL BUILDING MANUFACTURER AND DOES NOT SERVE AS OR REPRESENT THE PROJECT ENGINEER OF RECORD AND SHALL NOT BE CONSTRUED AS SUCH.

MBS = METAL BUILDING SUPPLIER  
MIN = MINIMUM  
N/A = NOT APPLICABLE  
NIC = NOT IN CONTRACT  
N.S. = NEAR SIDE  
O.A.L. = OVERALL LENGTH  
O.C. = ON CENTER  
PL = PLATE  
REQ'D = REQUIRED

REV. = REVISION  
RPL = R-PANEL FOR THE LINER  
RPR = R-PANEL FOR THE ROOF  
RPS = R-PANEL FOR THE SOFFIT  
RPIW = R-PANEL FOR THE WALL  
RRL = REVERSE R-PANEL FOR THE LINER  
RRS = REVERSE R-PANEL FOR THE SOFFIT  
RRW = REVERSE R-PANEL FOR THE WALL  
SL = STEEL LINE

SLV = SHORT LEG VERTICAL  
SIM = SIMILAR  
SS2 = STANDING SEAM II ROOF PANEL  
SS3 = STANDING SEAM 360 ROOF PANEL  
TBD = TO BE DETERMINED  
TYP = TYPICAL  
U.N.O. = UNLESS NOTED OTHERWISE

| BUILDING SPECIFIC LOADING INFORMATION |                     |                              |                   | SNOW COEFFICIENT |      |    | SNOW LOAD (PSF) |      | WIND                     | TORNADO | SEISMIC |    |          |
|---------------------------------------|---------------------|------------------------------|-------------------|------------------|------|----|-----------------|------|--------------------------|---------|---------|----|----------|
| BLDG.                                 | ROOF DEAD<br>(PSF)* | COLLATERAL DEAD<br>Pri (psf) | DEAD<br>Sec (psf) | Ct               | Cs   | W2 | Ps              | **Pm | Enclosure<br>Part. Encl. | GCpiI   | R       | Cs | V (kips) |
| Warehouse                             | 3.25                | 5.00                         | 5.00              | 1.00             | 1.00 | -- | 0.00            | 0.00 | 0.00                     | +0.55   | --      | -- | --       |

BUILDING INFORMATION:

BOX 2: BUILDING DESCRIPTION  
PRIMARY STEEL PRIMER COLOR: GP  
SECONDARY STEEL PRIMER COLOR: GP

BOX 6: ROOF PANEL  
ROOF PANEL TYPE: CFR GAUGE: 24 COLOR: GM  
ROOF INSULATION TYPE: Liner System Fiberglass - Tall Clips w/Thermal Block (Basket)  
TOP LAYER ~ R-VALUE: R-13 THICKNESS: 4 3/8"  
BOTTOM LAYER ~ R-VALUE: R-25 THICKNESS: 8"


BOX 7: ROOF LINE TRIM  
EAVE TRIM COLOR: TBS  
RAKE TRIM COLOR: TBS  
DOWNSPOUT COLOR: TBS

BOX 9: WALL PANEL  
WALL PANEL TYPE: R-Panel GAUGE: 26 COLOR: TBS  
WALL INSULATION TYPE: Single Layer in Cavity Fiberglass w/Thermal Tape R-VALUE: R-25 THICKNESS: 8"  
WALL CORNER TRIM COLOR: TBS  
BASE TRIM TYPE: BASE CHANNEL W/TRIM A.F.F. BASE TRIM COLOR: TBS

BOX 10: FRAMED OPENINGS  
WALL FRAMED OPENING TRIM COLOR: TBS  
WALL FRAMED OPENING COVER TRIM PROVIDED: YES  
PARTITION FRAMED OPENING TRIM COLOR: TBS

BOX 13: WALL & CEILING LINER  
WALL LINER PANEL TYPE: R-Panel GAUGE: 28 COLOR: PW  
CEILING LINER PANEL TYPE: N/A GAUGE: N/A COLOR: N/A

BOX14: PARTITION WALLS  
PARTITION WALL PANEL TYPE: R-Panel GAUGE: 28 COLOR: PW  
PARTITION WALL TRIM COLOR: PW

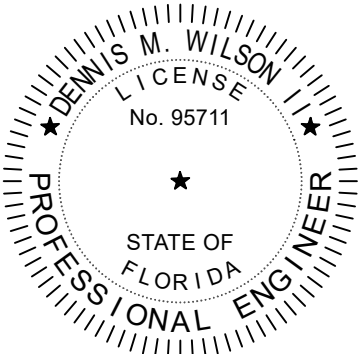

DENNIS M. WILSON II, P.E.  
200 WHETSTONE ROAD  
SWANSEA, SC 29160  
FLORIDA P.E. NO. 95711

PHONE: (803) 568-2100  
FAX: (803) 568-2121


|            |           |              |             |            |                        |                |                  |       |    |               |                  |
|------------|-----------|--------------|-------------|------------|------------------------|----------------|------------------|-------|----|---------------|------------------|
| JOB NUMBER | S24W0262A | PROJECT NAME | AGRO LIQUID | BUYER NAME | GREYSTONE CONSTRUCTION | DRAWING STATUS | FOR PERMITS ONLY | SHEET | C2 | DRAWING TITLE | BUILDING SHEET 1 |
|            |           |              |             |            |                        |                |                  |       |    |               |                  |

PHONE: (803) 568-2100  
FAX: (803) 568-2121

10/10/2024 08:37:55am



| ANCHOR ROD TABLE |     |             |
|------------------|-----|-------------|
| SIZE             | QTY | MATERIAL    |
| 1 1/4            | 124 | F1554-GR.55 |
| 3/4              | 24  | F1554-GR.55 |

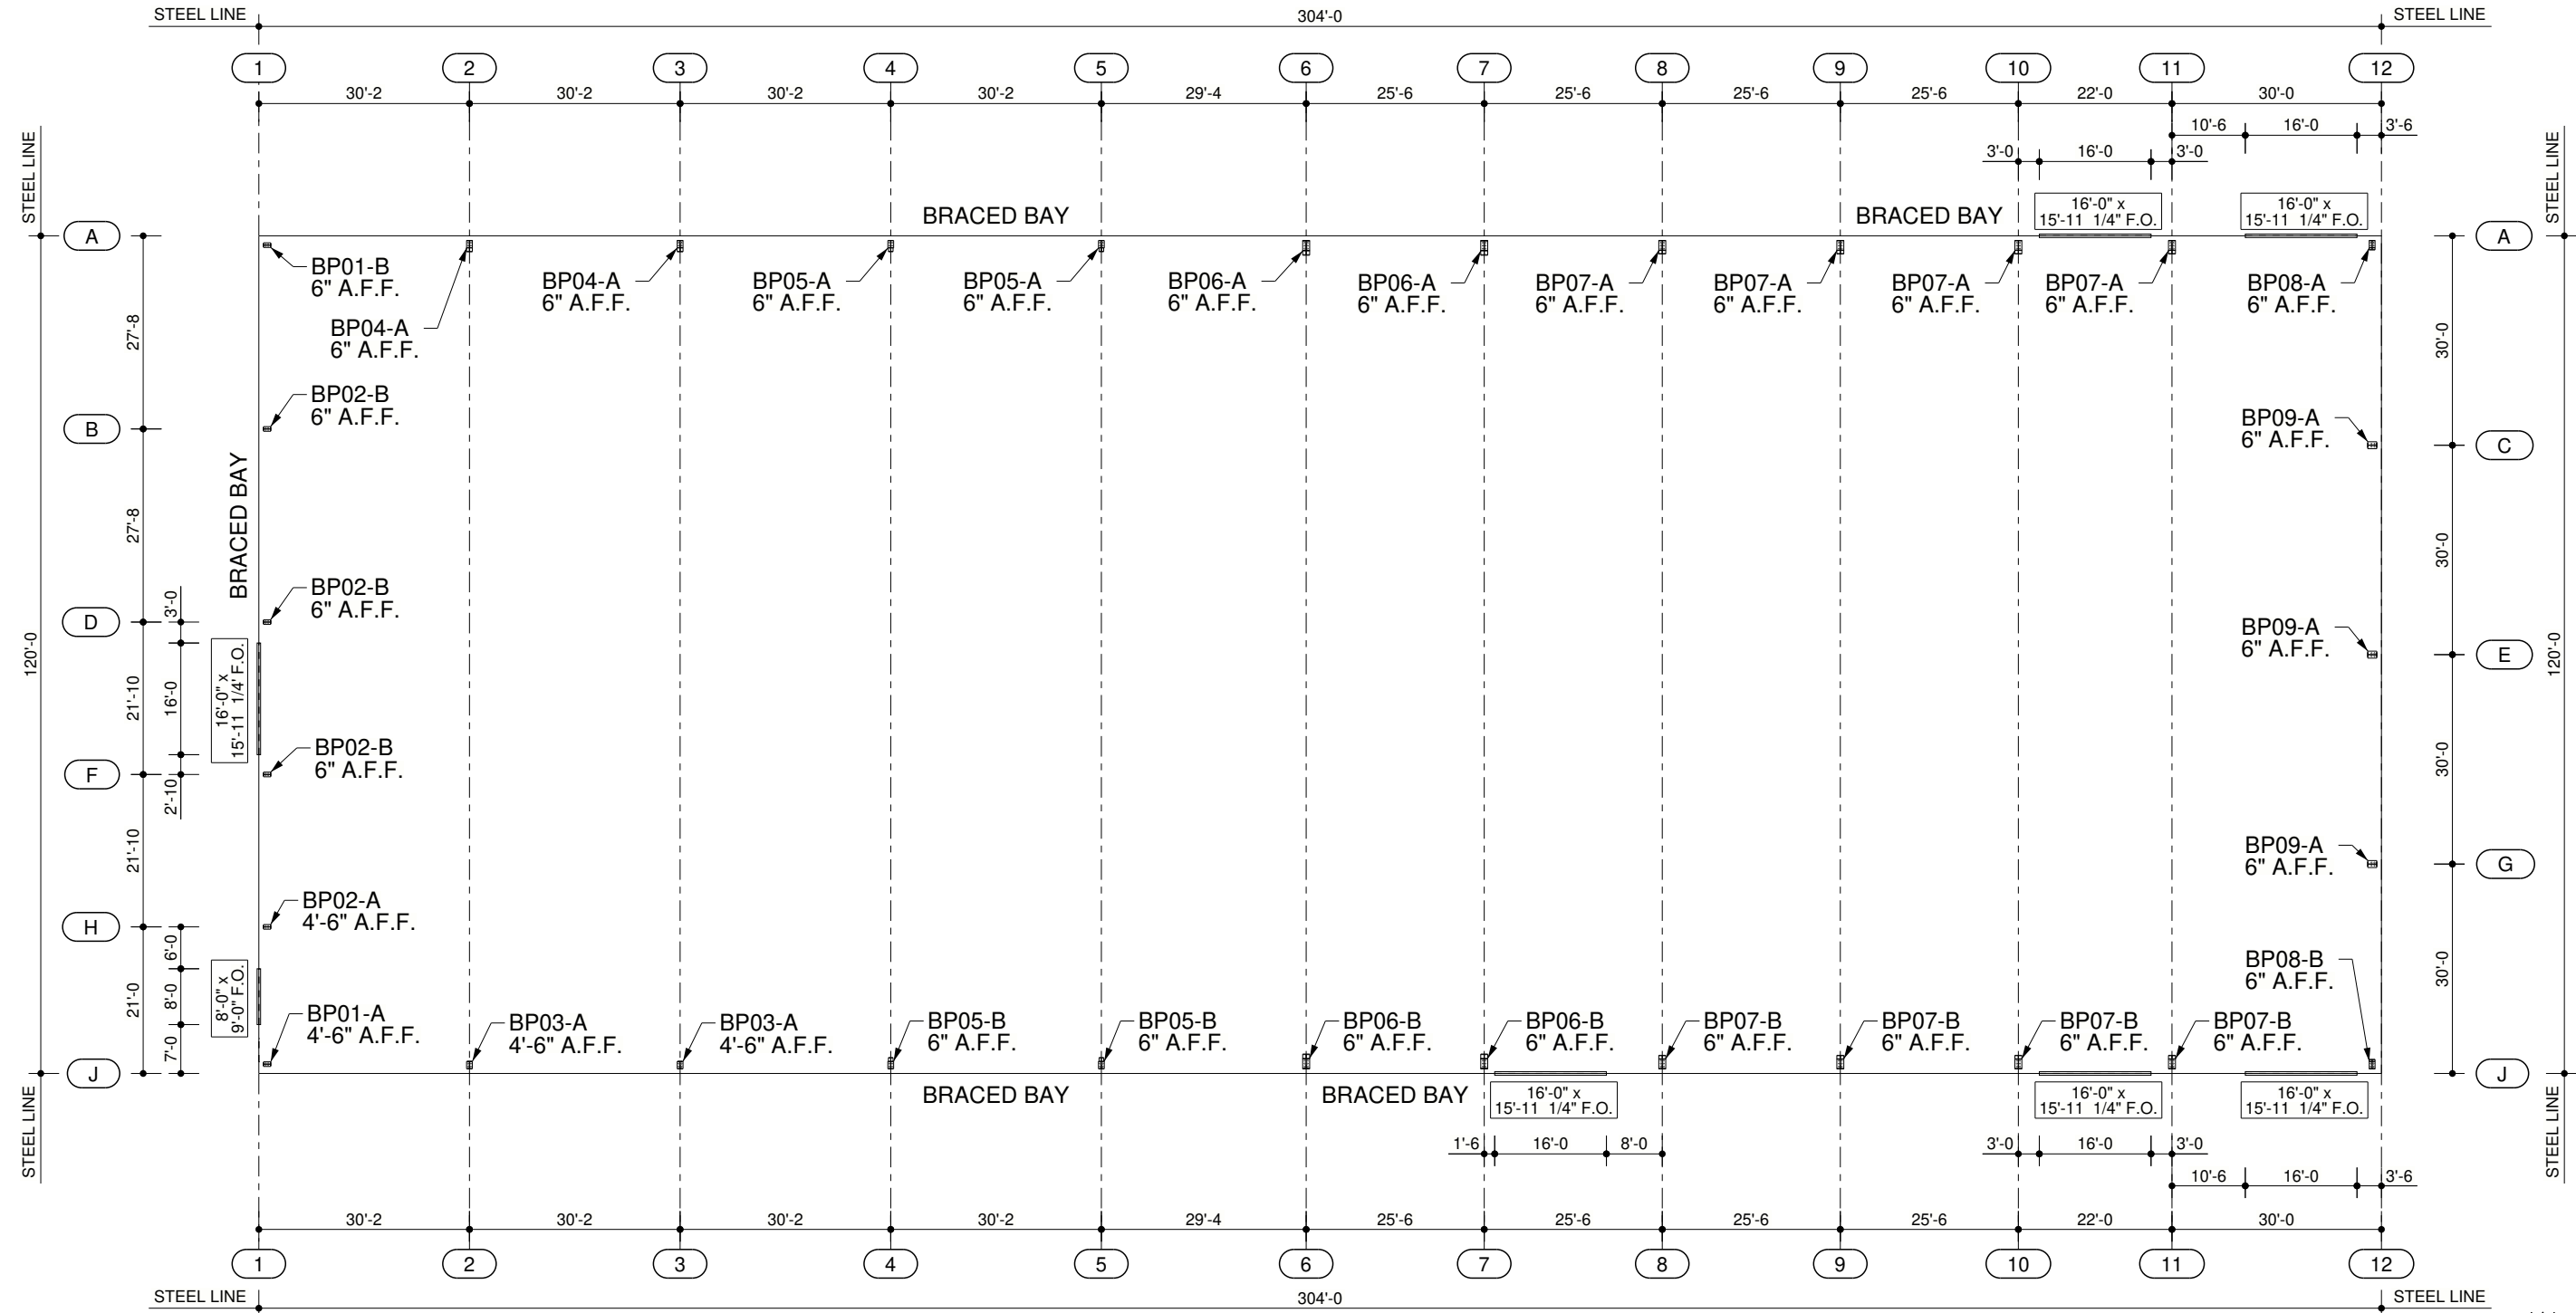

ANCHOR ROD PLAN

ANCHOR ROD PLAN GENERAL NOTES


**AN1:** THE SPECIFIED ANCHOR ROD DIAMETER ASSUMES F1554 GRADE 36 UNLESS NOTED OTHERWISE. ANCHOR ROD MATERIAL OF EQUAL DIAMETER MEETING OR EXCEEDING THE STRENGTH REQUIREMENTS SET FORTH ON THESE DRAWINGS MAY BE UTILIZED AT THE DISCRETION OF THE FOUNDATION DESIGN ENGINEER. ANCHOR ROD EMBEDMENT LENGTH SHALL BE DETERMINED BY THE FOUNDATION DESIGN ENGINEER.

**AN2:** METAL BUILDING MANUFACTURER IS NOT RESPONSIBLE FOR PROJECT FOUNDATION DESIGN. THE FOUNDATION DESIGN IS THE RESPONSIBILITY OF A REGISTERED PROFESSIONAL ENGINEER, FAMILIAR WITH LOCAL SITE CONDITIONS.  
**AN3:** ANCHOR RODS, NUTS, FLAT WASHERS FOR ANCHOR RODS, EXPANSION BOLTS, AND CONCRETE/MASONRY EMBEDMENT PLATES ARE NOT BY THE METAL BUILDING MANUFACTURER.  
**AN4:** DRAWING IS NOT TO SCALE. SEE DETAILS FOR COLUMN ORIENTATION.

**AN5:** THE ANCHOR ROD LOCATIONS PROVIDED BY THE METAL BUILDING MANUFACTURER SATISFY PERTINENT REQUIREMENTS FOR THE DESIGN OF THE MATERIALS SUPPLIED BY THE METAL BUILDING MANUFACTURER. IT IS THE RESPONSIBILITY OF THE FOUNDATION ENGINEER TO MAKE CERTAIN THAT SUFFICIENT EDGE DISTANCE IS PROVIDED FOR ALL ANCHOR RODS IN THE DETAILS OF THE FOUNDATION DESIGN.

**AN6:** THE ANCHOR ROD PLAN INDICATES WHERE THE ANCHOR RODS ARE TO BE PLACED AS WELL AS THE FOOTPRINT OF THE METAL BUILDING. IT IS ESSENTIAL THAT THESE ANCHOR ROD PATTERNS BE FOLLOWED. IF THESE SETTINGS DIFFER FROM THE ARCHITECTURAL FOUNDATION PLANS, THE METAL BUILDING MANUFACTURER MUST BE CONTACTED IMMEDIATELY - BEFORE CONCRETE IS PLACED.



















**AN7:** "SINGLE" CEE COLUMNS SHALL BE ORIENTED WITH THE "TOES" TOWARD THE LOW EAVE UNLESS NOTED OTHERWISE.  
**AN8:** ALL DIMENSIONS ARE OUT TO OUT OF STEEL. IF A CONCRETE NOTCH IS REQUIRED THEN THE REQUIRED DIMENSION SHOULD BE ADDED TO OBTAIN THE OUT TO OUT OF CONCRETE DIMENSIONS.  
**AN9:** FINISHED FLOOR ELEVATION = 100'-0" AND BOTTOM OF BASE PLATES = 100'-0" UNLESS NOTED OTHERWISE.

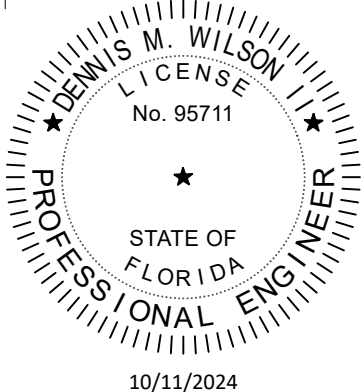


10/11/2024

|   |                    |           |     |            |                  |  |              |         |   |   |                                              |  |
|---|--------------------|-----------|-----|------------|------------------|--|--------------|---------|---|---|----------------------------------------------|--|
| # | RELEASE / REVISION | DWN / CHK | ENG | DATE       | DRAWING TITLE    |  | JOB NUMBER   | ADDRESS | <div></div> |   |                                              |  |
|   |                    |           |     |            | ANCHOR ROD PLAN  |  |              |         |   |   |                                              |  |
|   |                    |           |     |            | F1               |  |              |         |   |   |                                              |  |
|   |                    |           |     |            | 10/04/2024       |  |              |         |   |   |                                              |  |
| 0 | ANCHOR RODS        | TEK / VMS | JPV | 10/04/2024 | ANCHOR ROD PLAN  |  | S24W0262A    |         | COLUMBIA COUNTY<br>LAKE CITY, FL 32024   | <div></div> |                                              |  |
|   |                    |           |     |            | DRAWING STATUS   |  | PROJECT NAME |         | BUYER NAME   |   | PHONE: (803) 568-2100<br>FAX: (803) 568-2121 |  |
|   |                    |           |     |            | FOR PERMITS ONLY |  | AGRO LIQUID  |         | GREYSTONE CONSTRUCTION   |   |                                              |  |
|   |                    |           |     |            |                  |  |              |         |   |   |                                              |  |
DENNIS M. WILSON II, P.E.  
200 WHETSTONE ROAD  
SWANSEA, SC 29160  
FLORIDA P.E. NO. 95711

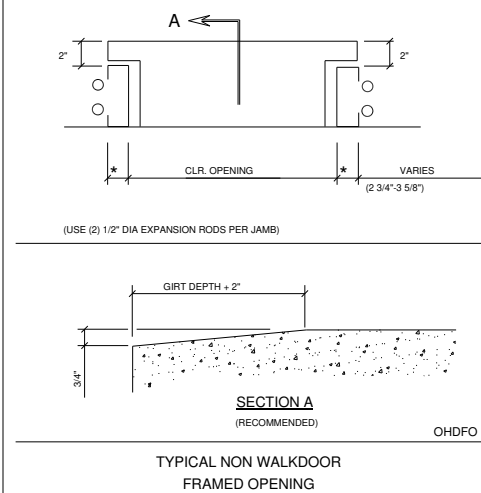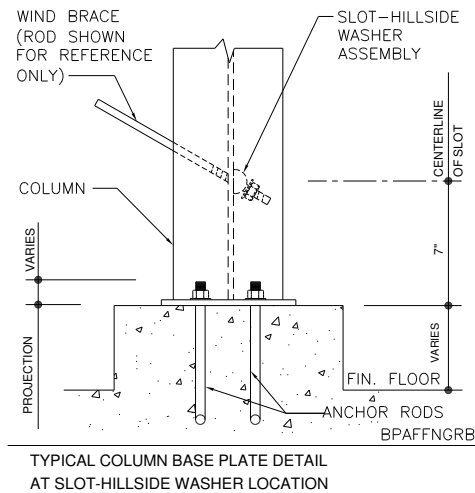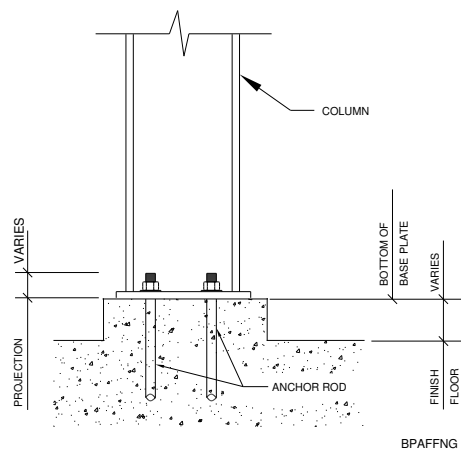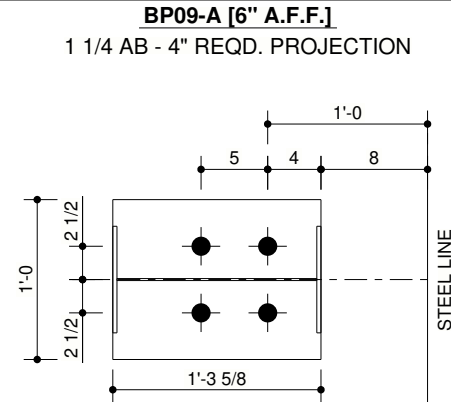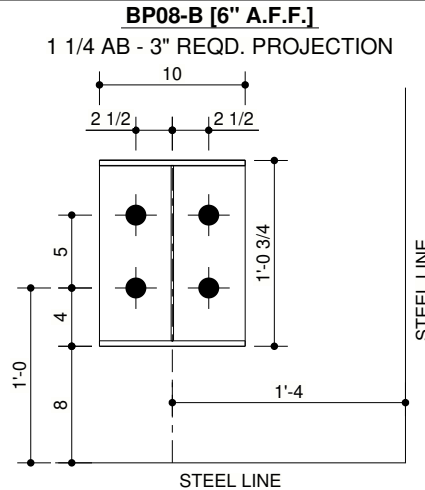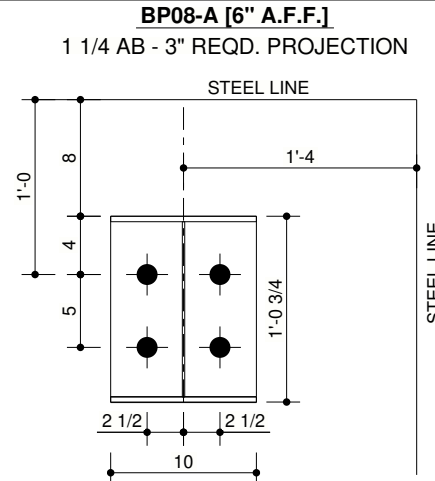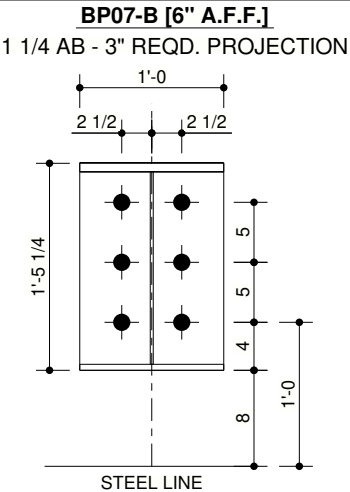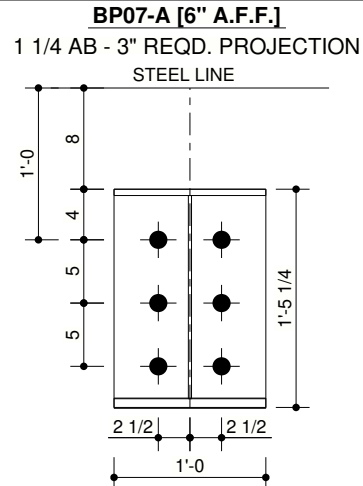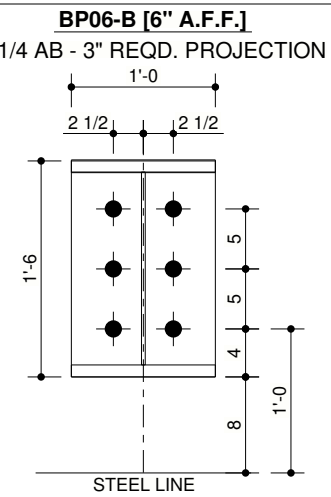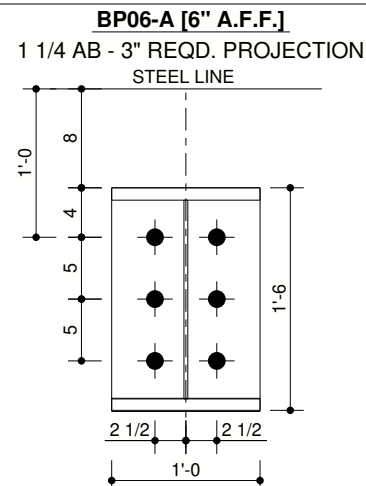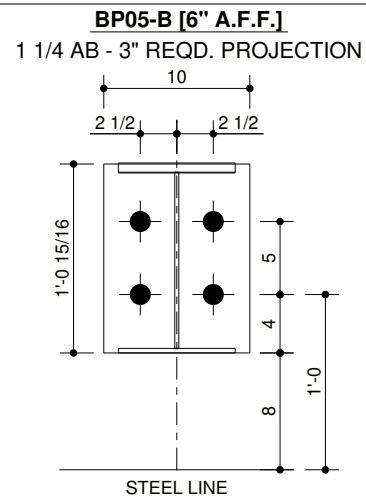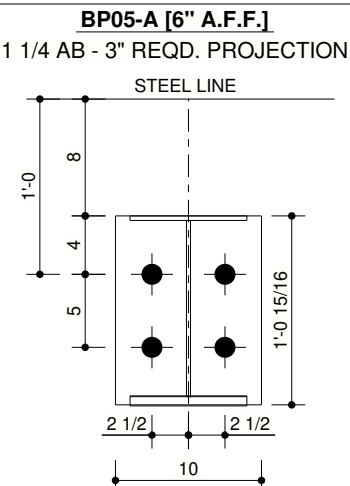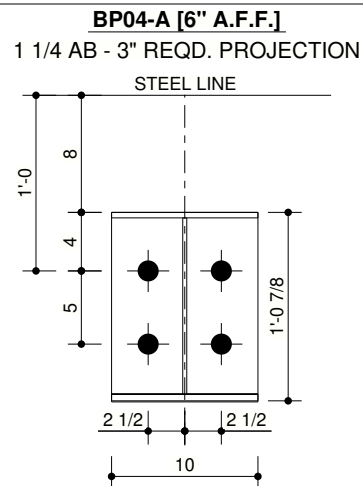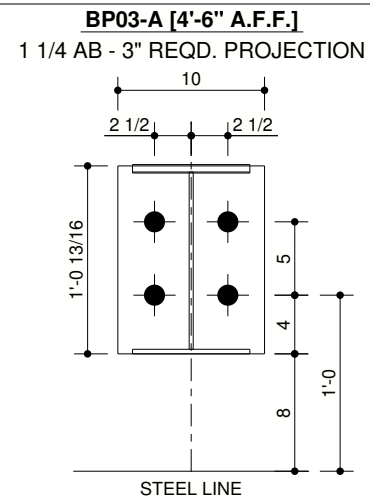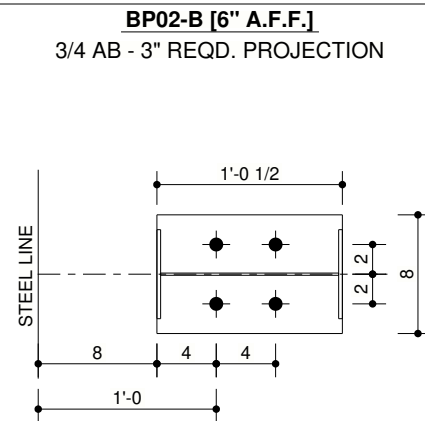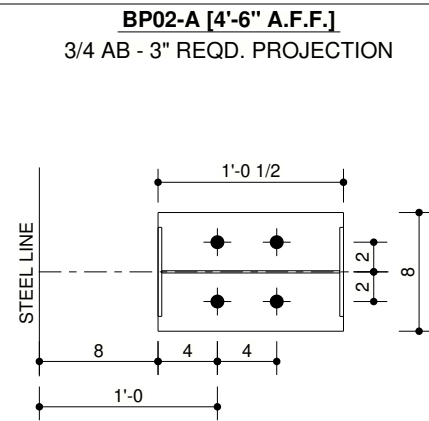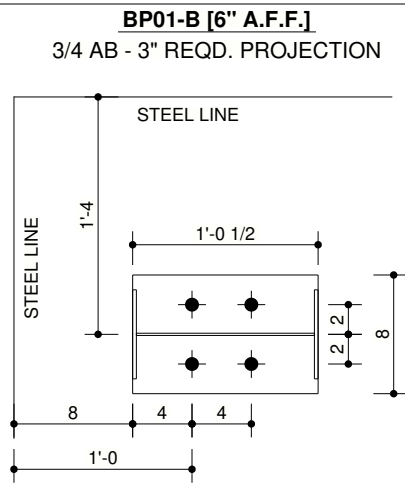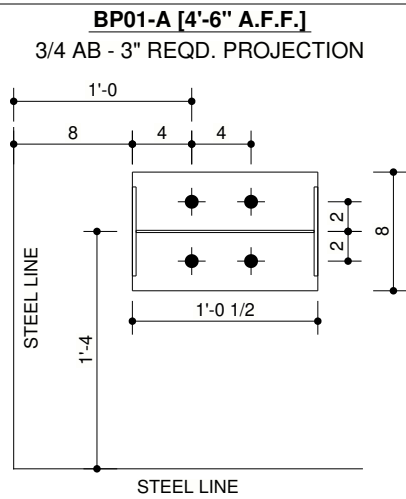

ERECTOR NOTE:  
BASE PLATE LENGTHS AND WIDTHS MAY DIFFER +/- 2" FROM WHAT IS SHOWN ON THESE DETAILS.  
ANCHOR ROD LOCATIONS WILL REMAIN CONSISTENT U.N.O

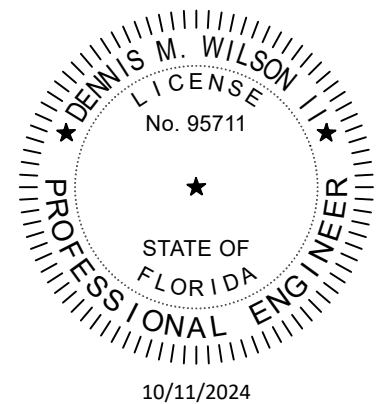

DENNIS M. WILSON II, P.E.  
200 WHETSTONE ROAD  
SWANSEA, SC 29160  
FLORIDA P.E. NO. 95711



|                  |                                        |   |
|------------------|----------------------------------------|---|
| JOB NUMBER       | ADDRESS                                |        |
| <b>S24W0262A</b> | COLUMBIA COUNTY<br>LAKE CITY, FL 32024 |   |
| PROJECT NAME     | AGRO LIQUID                            |   |
| BUYER NAME       | GREYSTONE CONSTRUCTION                 |   |
| DRAWING STATUS   | FOR PERMITS ONLY                       |   |
| SHEET<br>F2      | DRAWING TITLE<br>BASE PLATE DETAILS    | 10/10/2024 08:38:16am   |

| # | RELEASE / REVISION | DWN / CHK | ENG | DATE       |
|---|--------------------|-----------|-----|------------|
| 0 | ANCHOR RODS        | TEK / VMS | JPV | 10/04/2024 |

**SHAKEOUT PLAN GENERAL NOTES**  
SH1: PLACE WELDED METAL TAGGED END OF RAFTER TOWARD LOW EAVE.  
RAFTERS CENTERED ON RIDGE: IF NOT SYMMETRICAL, "" INDICATES THE TAGGED END.  
OTHERWISE, THEY ARE SYMMETRICAL AND CAN BE ORIENTED EITHER DIRECTION.  
REFERENCE CROSS SECTIONS FOR ORIENTATION OF INTERIOR COLUMNS.

GN1: REQUIRED DETAILS ARE NOT ALWAYS CALLED OUT ON THE PLAN/ELEVATION.  
ALL DETAILS AND INFO ON THE D & SD PAGES SHOULD BE REVIEWED PRIOR TO INSTALLATION.

PRIMARY FRAMING SHAKEOUT PLAN

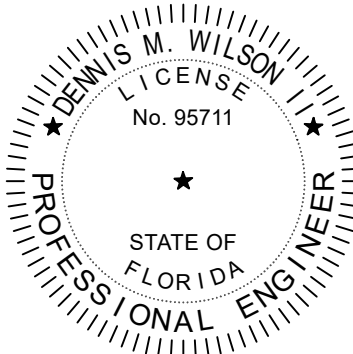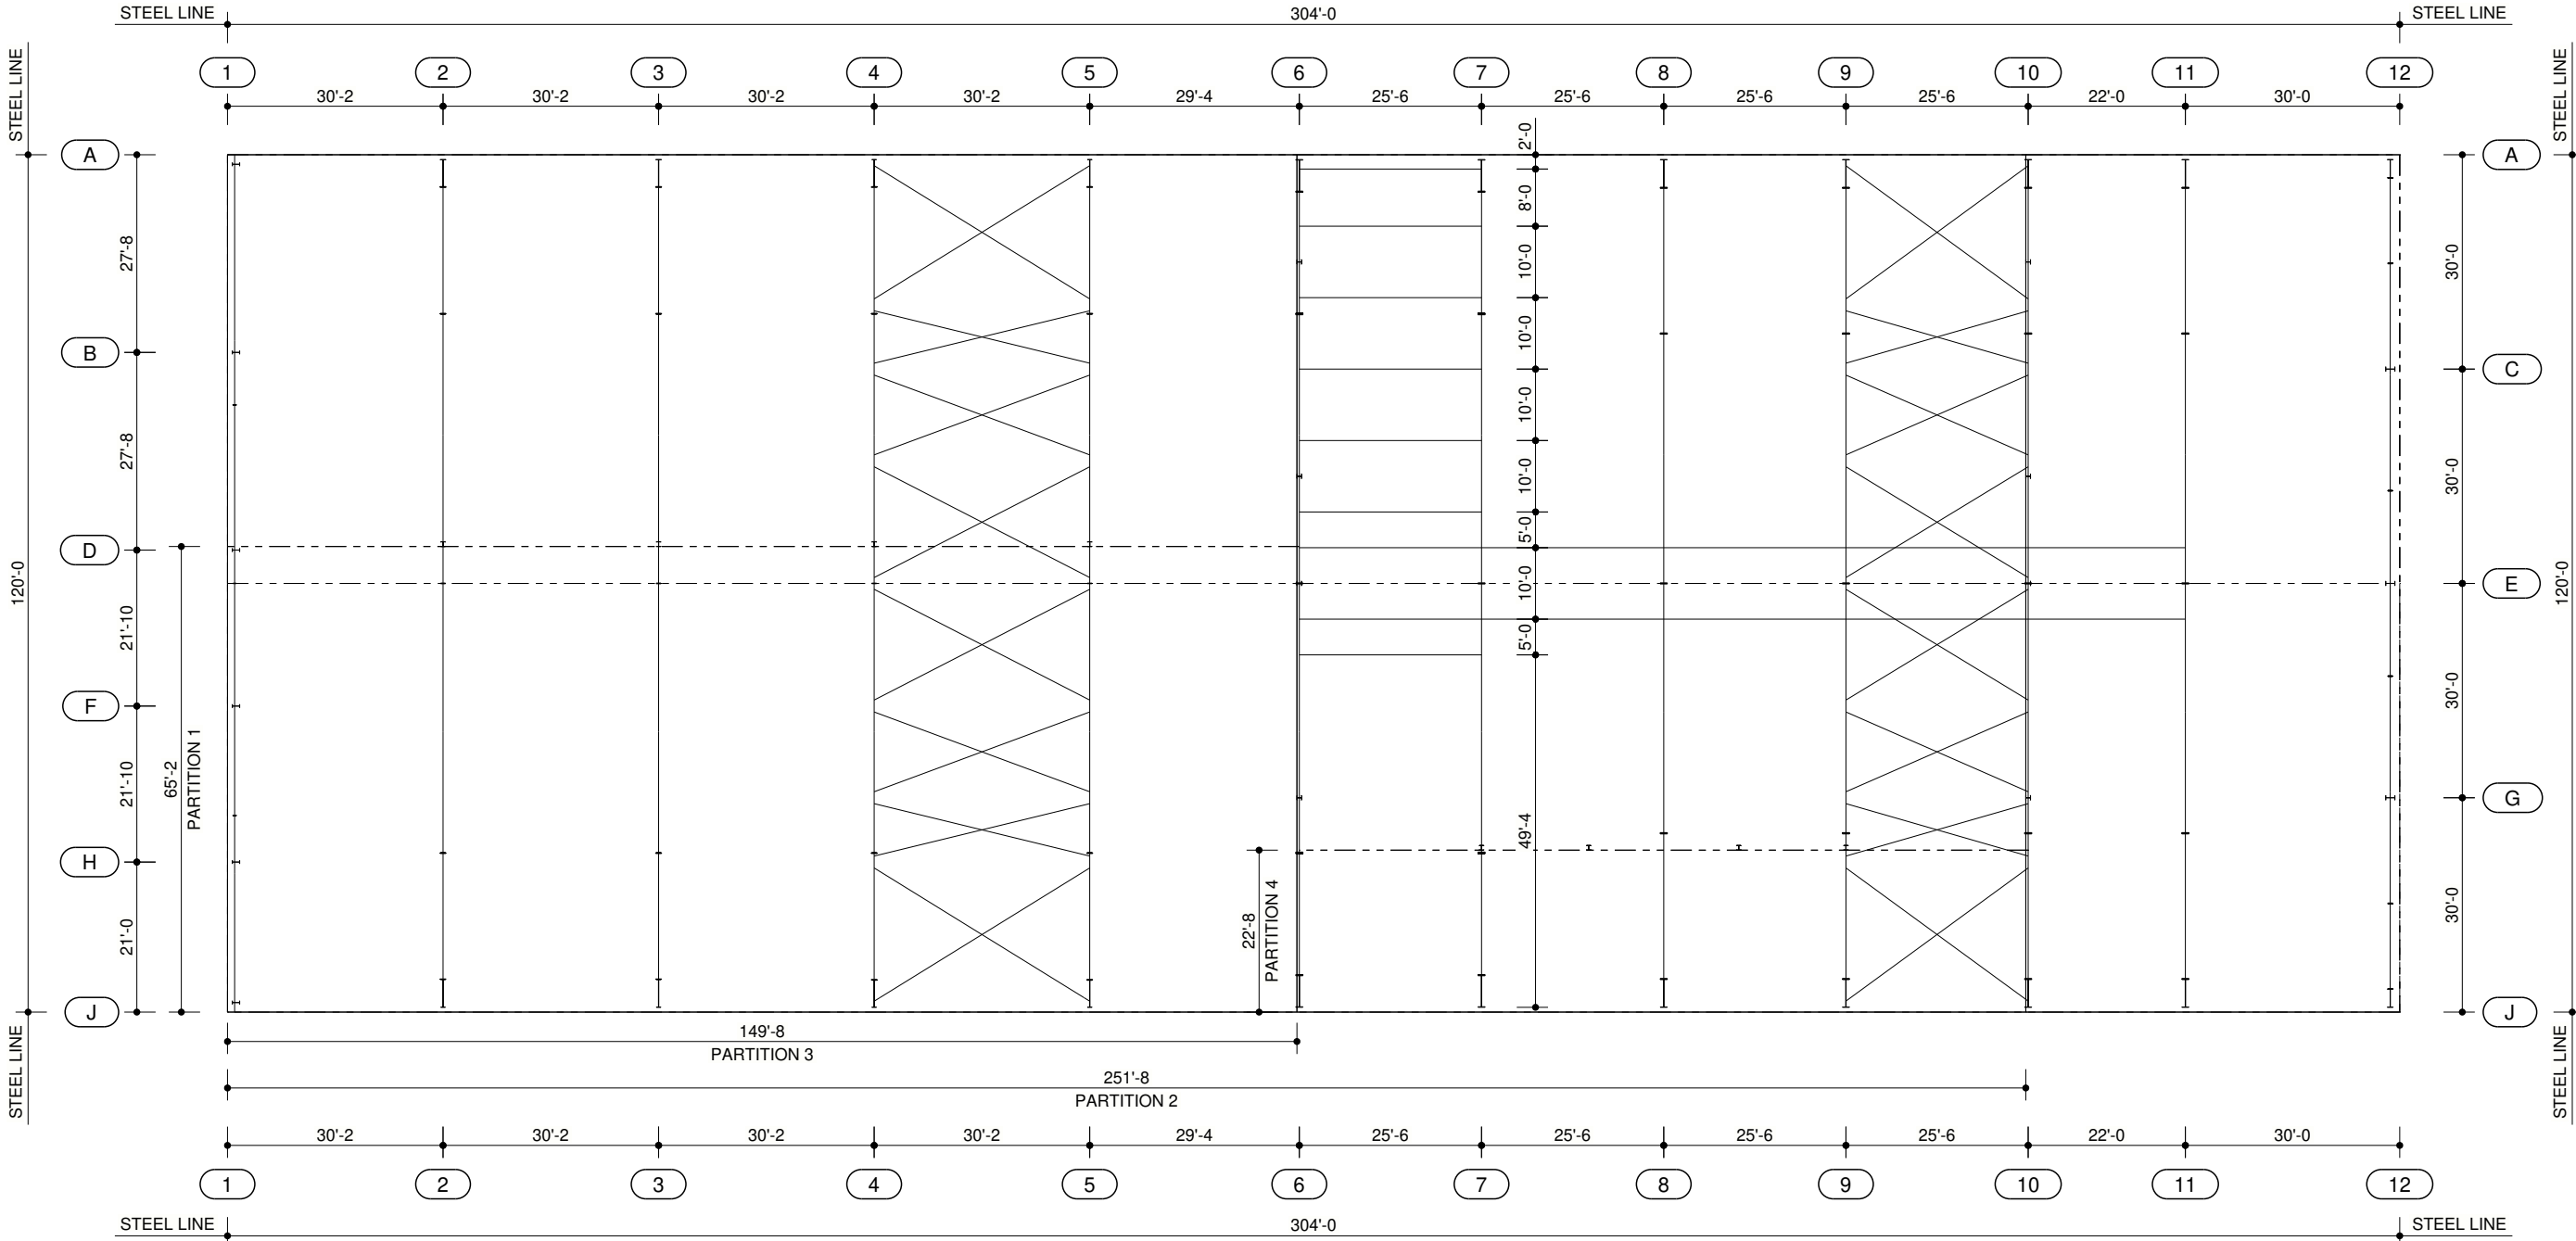

10/11/2024


|                                |                                                   |                             |                                      |                                    |             |                    |            |                    |        |                               |                                                |
|--------------------------------|---------------------------------------------------|-----------------------------|--------------------------------------|------------------------------------|-------------|--------------------|------------|--------------------|--------|-------------------------------|------------------------------------------------|
| JOB NUMBER<br><b>S24W0262A</b> | ADDRESS<br>COLUMBIA COUNTY<br>LAKE CITY, FL 32024 | PROJECT NAME<br>AGRO LIQUID | BUYER NAME<br>GREYSTONE CONSTRUCTION | DRAWING STATUS<br>FOR PERMITS ONLY | SHEET<br>E1 | DATE<br>10/10/2024 | ENG<br>JPV | DWN / CHK<br>ERW / | #<br>0 | RELEASE / REVISION<br>PERMITS | DRAWING TITLE<br>PRIMARY FRAMING SHAKEOUT PLAN |
|                                |                                                   |                             |                                      |                                    |             |                    |            |                    |        |                               |                                                |
DENNIS M. WILSON II, P.E.  
200 WHETSTONE ROAD  
SWANSEA, SC 29160  
FLORIDA P.E. NO. 95711



PHONE: (803) 568-2100  
FAX: (803) 568-2121

10/10/2024 08:37:56am

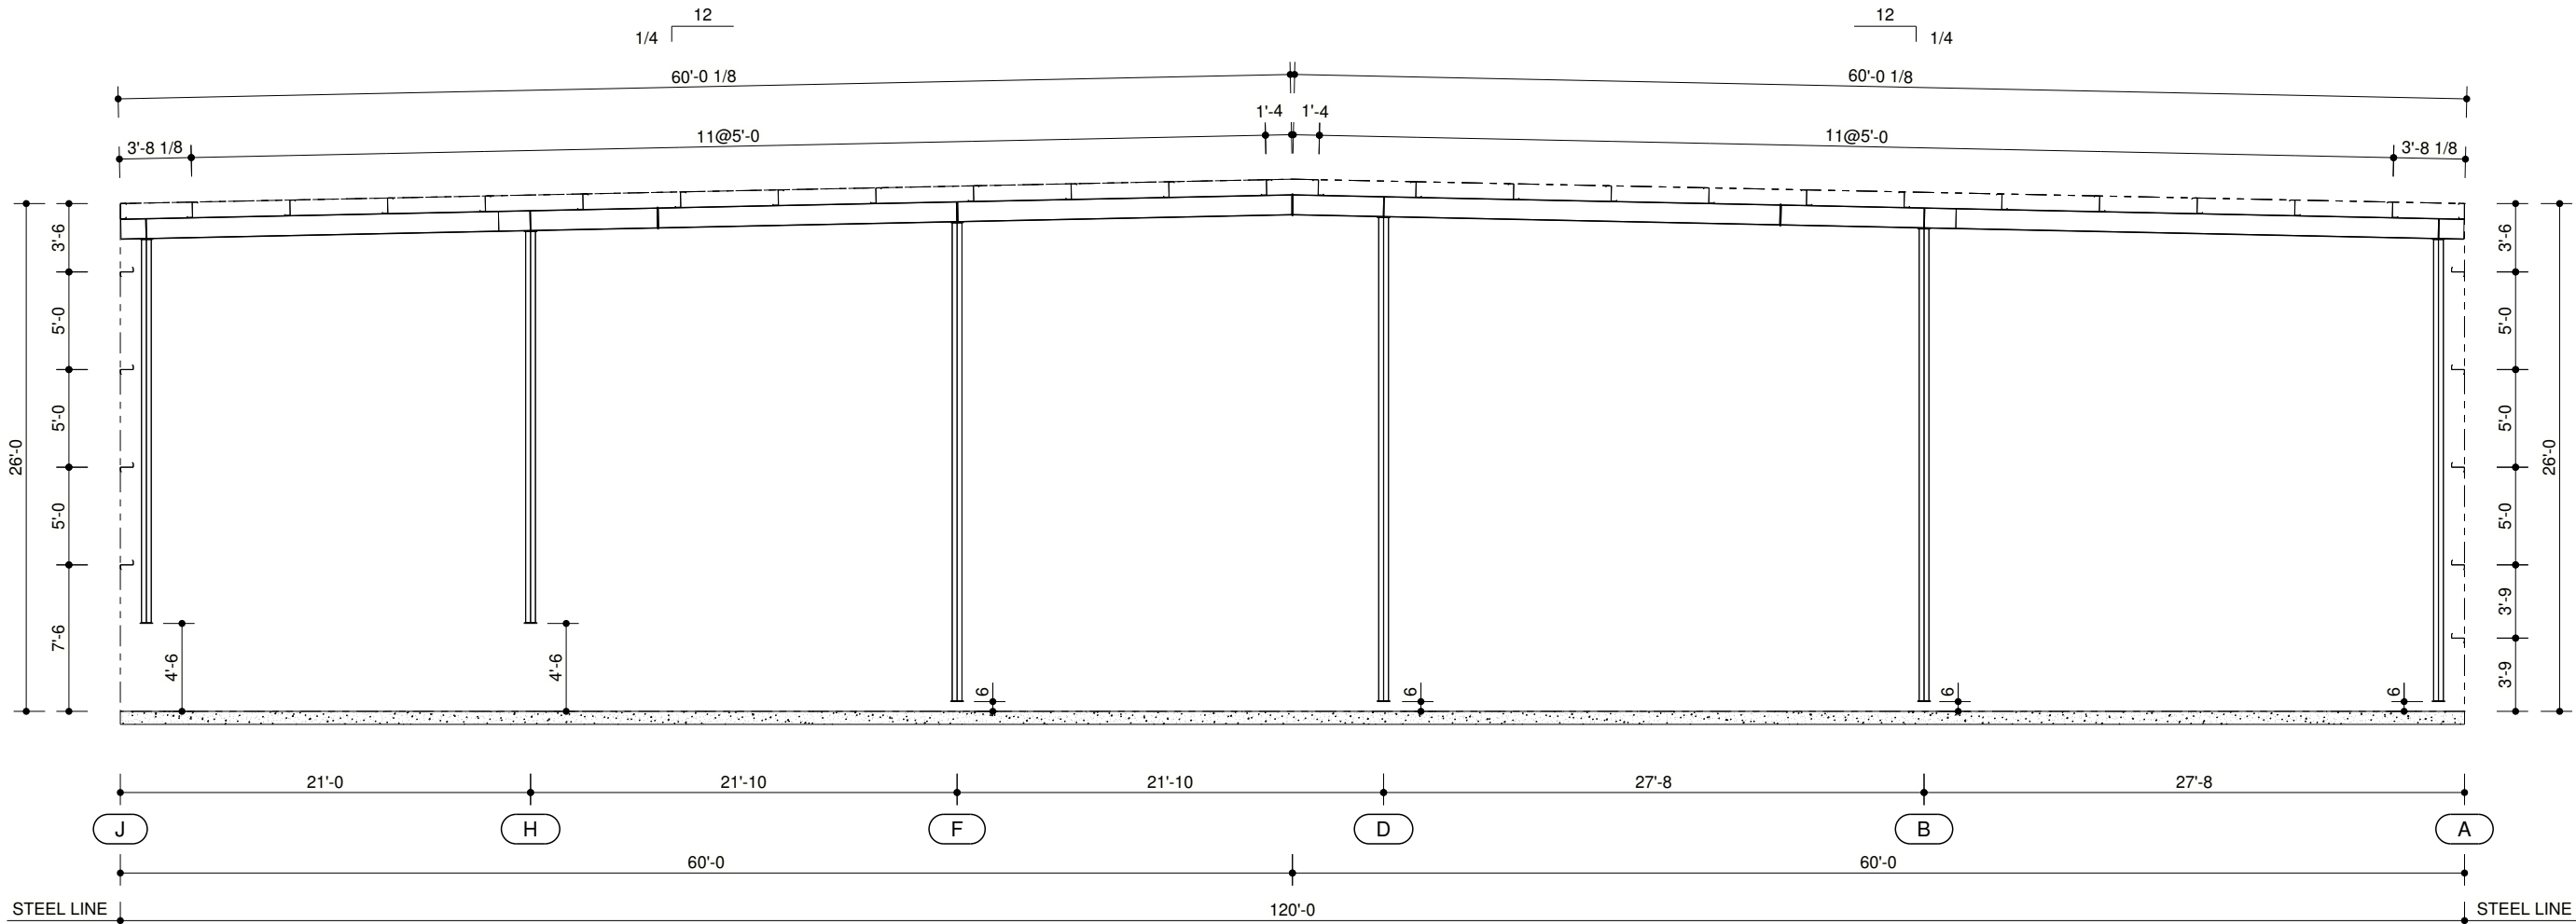


ENDWALL CROSS SECTION AT LINE 1

FRAME CROSS SECTION GENERAL NOTES

FN1P: PURLIN AND GIRT DEPTH AND SPACING ARE SUBJECT TO CHANGE UPON FINAL DESIGN.

FN2P: FLANGE BRACES FROM THE GIRTS AND PURLINS TO THE COLUMNS AND RAFTERS ARE REQUIRED FOR STRUCTURAL STABILITY, BUT ARE NOT SHOWN ON THIS DRAWING FOR CLARITY. THIS DRAWING SHALL NOT BE CONSTRUED AS ALLOWING THE STRUCTURE TO BE ERECTED WITHOUT FLANGE BRACES.

FN3P: "##" WITHIN THE SPLICE BOLT TABLE UNDER NUT AND WASHER INDICATES THAT THE NUT AND WASHER ARE PART OF THE TENSION CONTROL BOLT ASSEMBLY SUPPLIED.

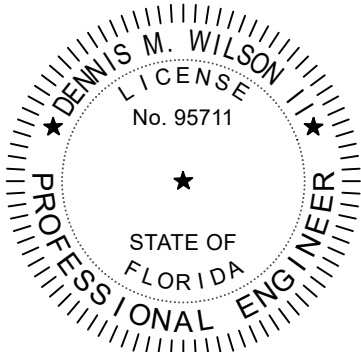

10/11/2024


|                                                  |                                        |              |                        |                  |                  |       |            |     |           |          |   |
|--------------------------------------------------|----------------------------------------|--------------|------------------------|------------------|------------------|-------|------------|-----|-----------|----------|---|
| JOB NUMBER                                       | ADDRESS                                | PROJECT NAME | BUYER NAME             | DRAWING STATUS   | FOR PERMITS ONLY | SHEET | DATE       | ENG | DWN / CHK | REVISION | # |
| S24W0262A                                        | COLUMBIA COUNTY<br>LAKE CITY, FL 32024 | AGRO LIQUID  | GREYSTONE CONSTRUCTION | FOR PERMITS ONLY |                  | E2    | 10/10/2024 | JPV | ERW /     |          | 0 |
| DRAWING TITLE<br>ENDWALL CROSS SECTION AT LINE 1 |                                        |              |                        |                  |                  |       |            |     |           |          |   |

DENNIS M. WILSON II, P.E.  
200 WHETSTONE ROAD  
SWANSEA, SC 29160  
FLORIDA P.E. NO. 95711







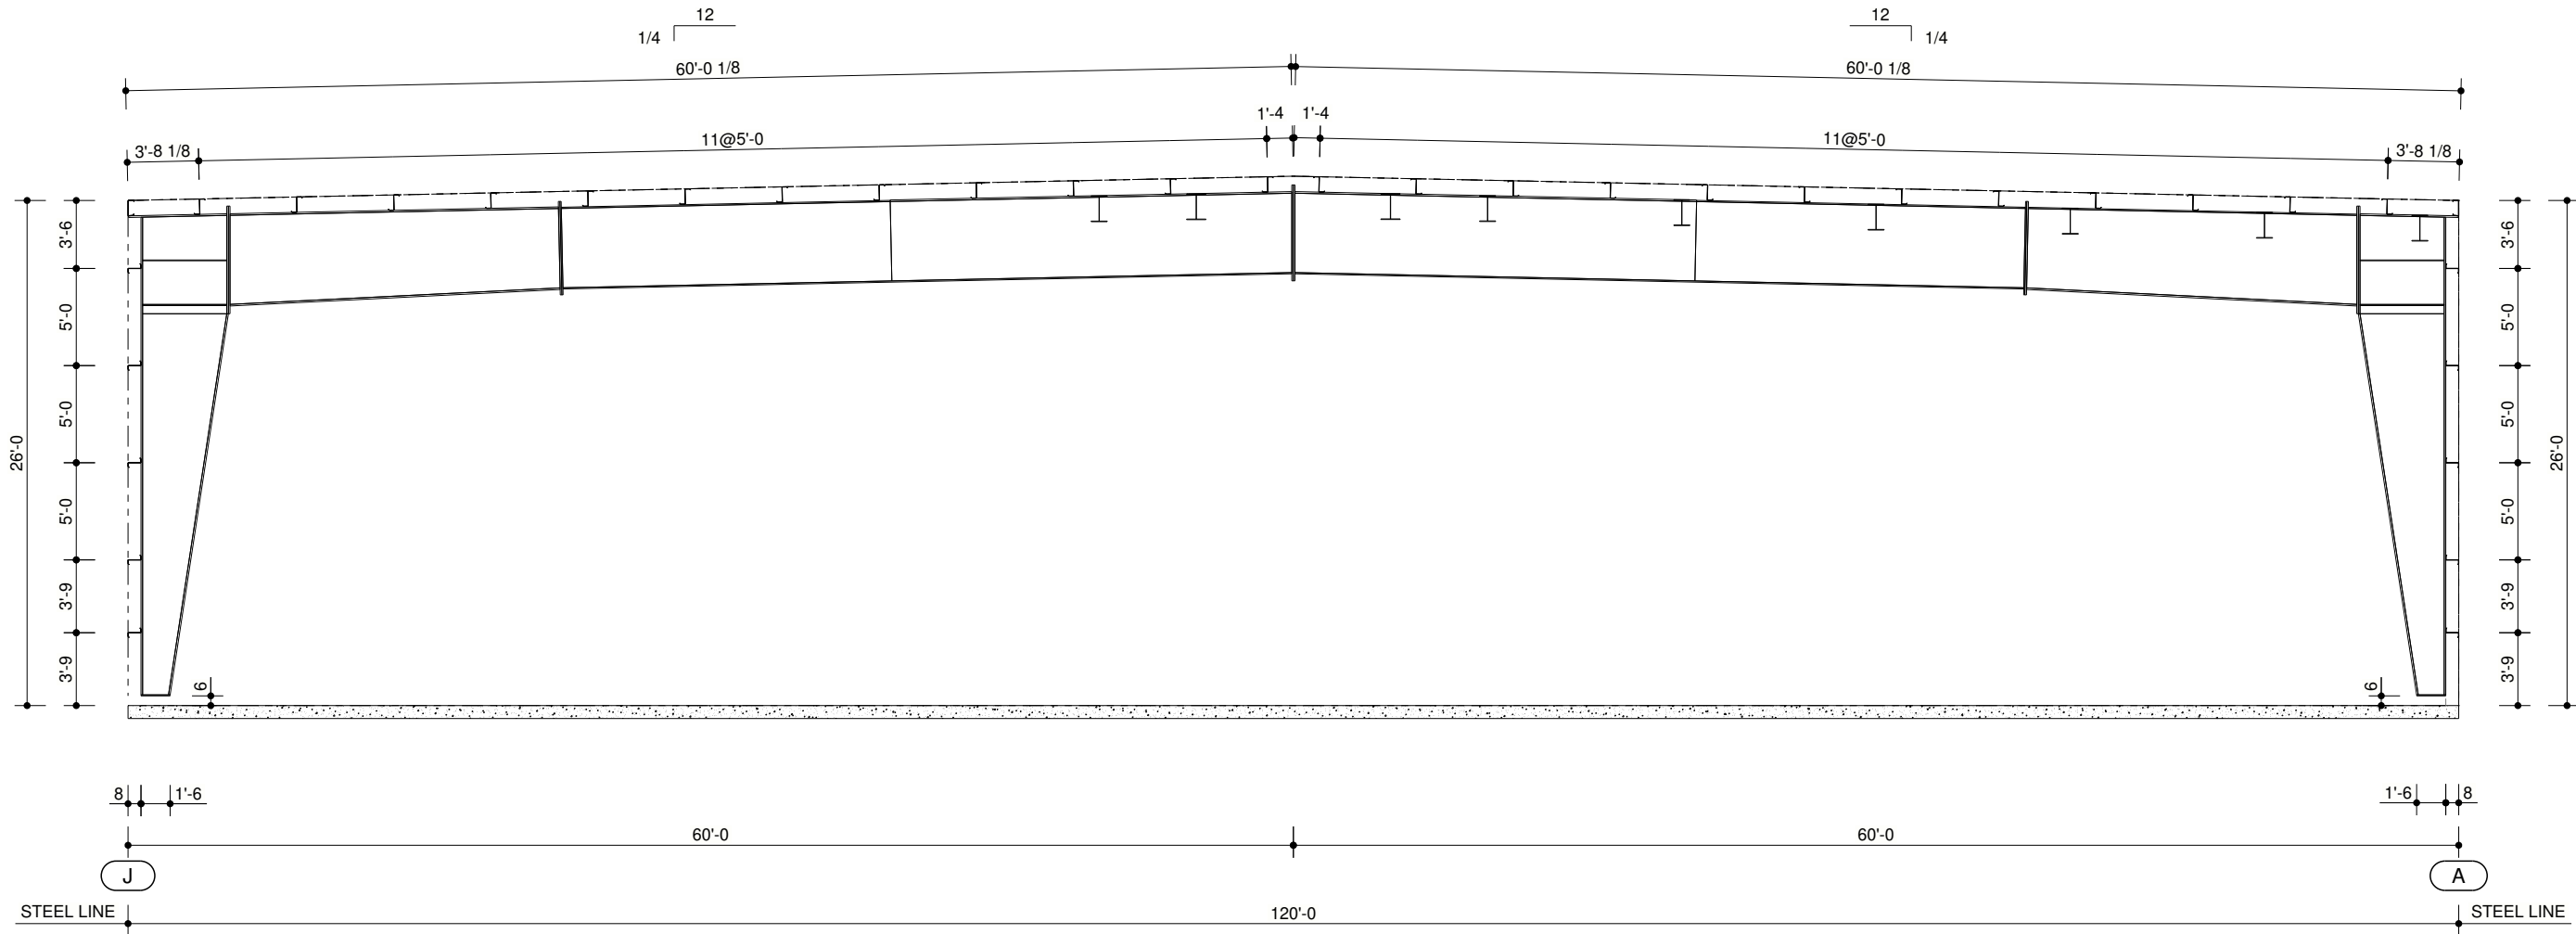


RIGID CROSS SECTION AT LINES 6 & 7

FRAME CROSS SECTION GENERAL NOTES

FN1P: PURLIN AND GIRT DEPTH AND SPACING ARE SUBJECT TO CHANGE UPON FINAL DESIGN.

FN2P: FLANGE BRACES FROM THE GIRTS AND PURLINS TO THE COLUMNS AND RAFTERS ARE REQUIRED FOR STRUCTURAL STABILITY, BUT ARE NOT SHOWN ON THIS DRAWING FOR CLARITY. THIS DRAWING SHALL NOT BE CONSTRUED AS ALLOWING THE STRUCTURE TO BE ERECTED WITHOUT FLANGE BRACES.


FN3P: "##" WITHIN THE SPLICE BOLT TABLE UNDER NUT AND WASHER INDICATES THAT THE NUT AND WASHER ARE PART OF THE TENSION CONTROL BOLT ASSEMBLY SUPPLIED.

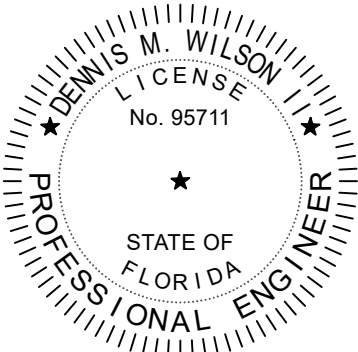

10/11/2024

|                    |                                        |                       |                                    |
|--------------------|----------------------------------------|-----------------------|------------------------------------|
| JOB NUMBER         | ADDRESS                                | MEMBER                | ACCREDITED                         |
| S24W0262A          | COLUMBIA COUNTY<br>LAKE CITY, FL 32024 | MEMBER                | ACCREDITED                         |
| PROJECT NAME       | BUYER NAME                             | PHONE: (803) 568-2100 | FAX: (803) 568-2121                |
| AGRO LIQUID        | GREYSTONE CONSTRUCTION                 |                       |                                    |
| DRAWING STATUS     | FOR PERMITS ONLY                       |                       |                                    |
| SHEET              | E5                                     | DRAWING TITLE         | RIGID CROSS SECTION AT LINES 6 & 7 |
| RELEASE / REVISION | DWN / CHK                              | ENG                   | DATE                               |
| 0                  | PERMITS                                | JPV                   | 10/10/2024                         |

DENNIS M. WILSON II, P.E.  
200 WHETSTONE ROAD  
SWANSEA, SC 29160  
FLORIDA P.E. NO. 95711

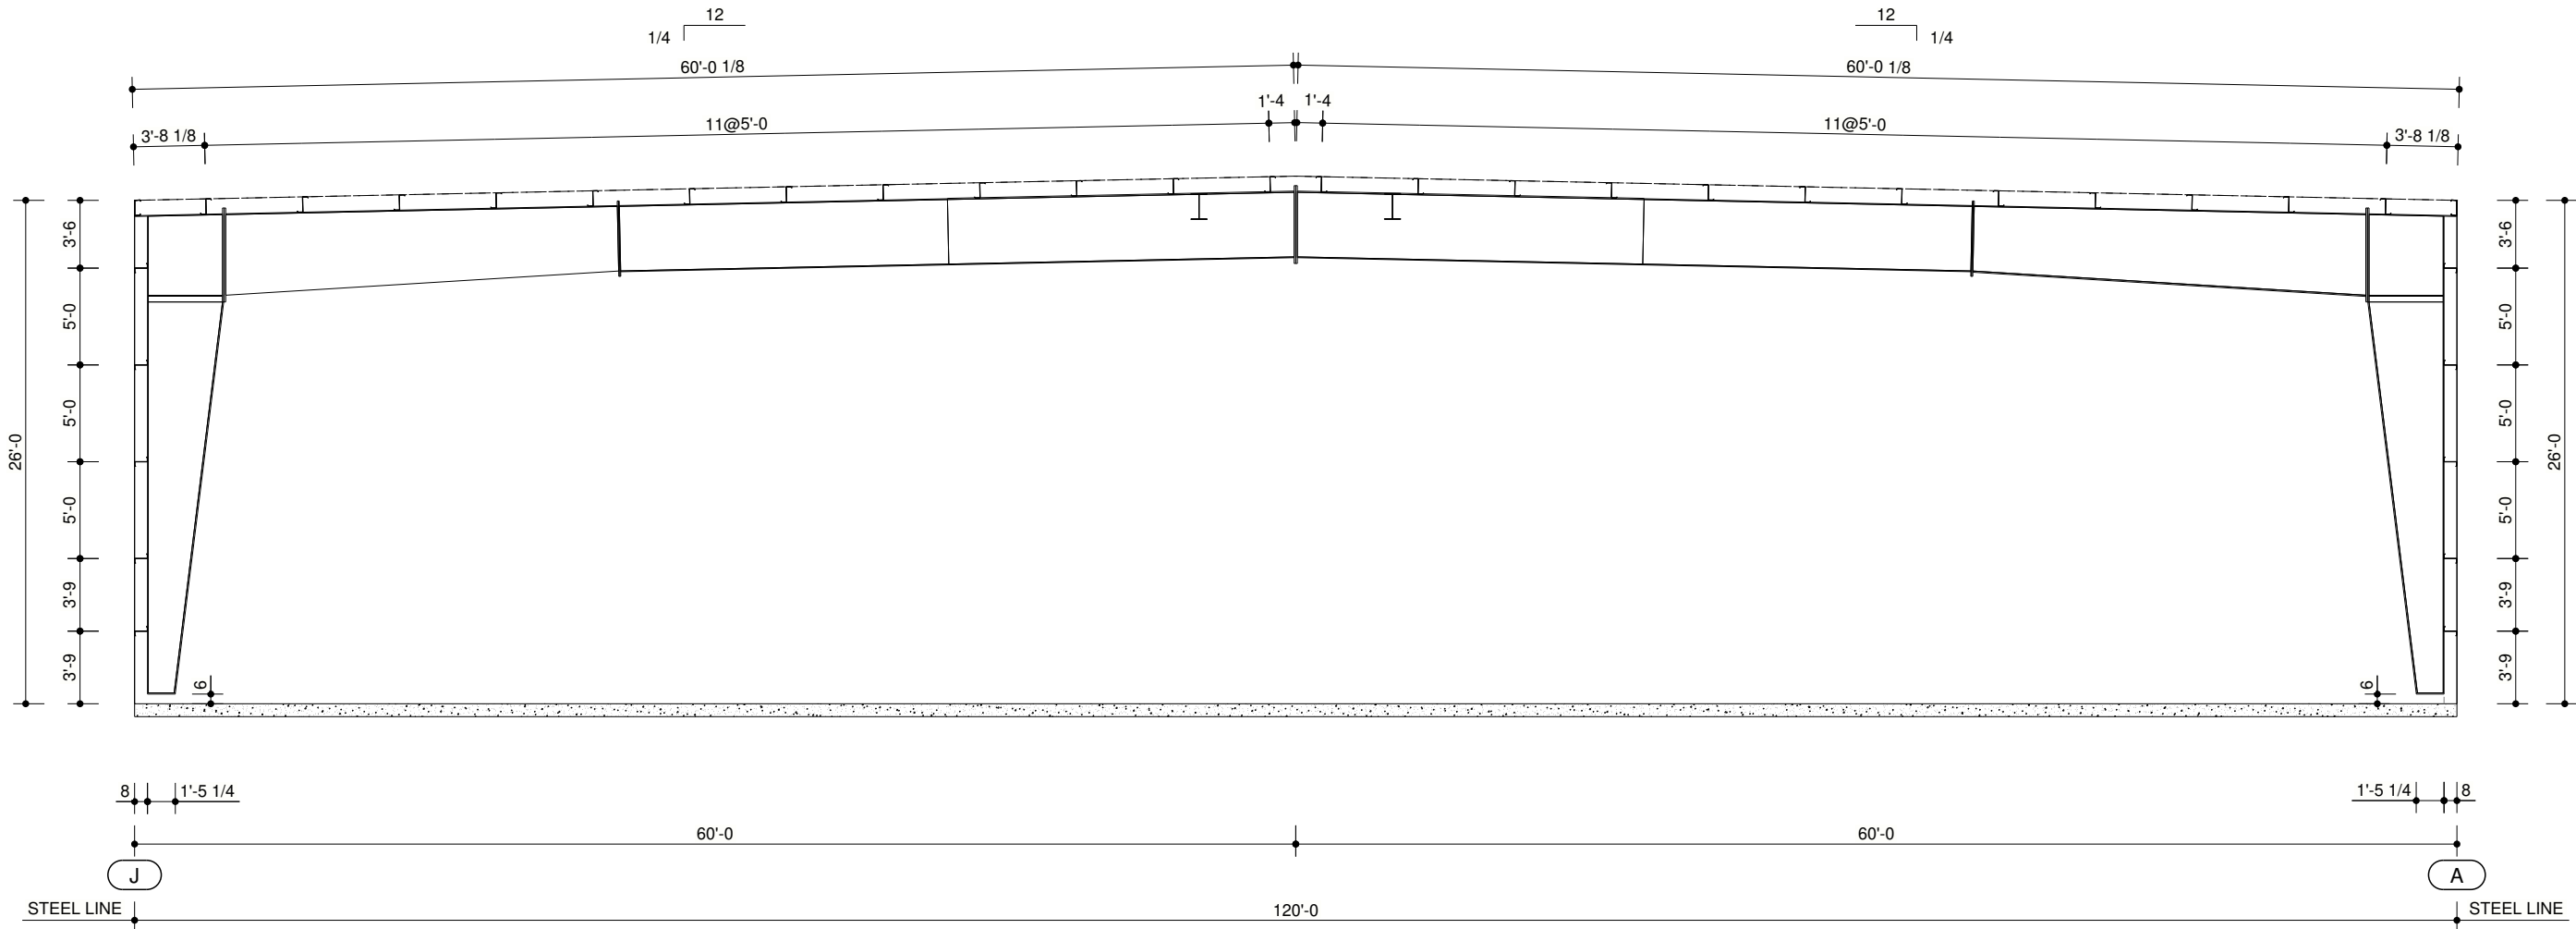


RIGID CROSS SECTION AT LINES 8~11

FRAME CROSS SECTION GENERAL NOTES

FN1P: PURLIN AND GIRT DEPTH AND SPACING ARE SUBJECT TO CHANGE UPON FINAL DESIGN.

FN2P: FLANGE BRACES FROM THE GIRTS AND PURLINS TO THE COLUMNS AND RAFTERS ARE REQUIRED FOR STRUCTURAL STABILITY, BUT ARE NOT SHOWN ON THIS DRAWING FOR CLARITY. THIS DRAWING SHALL NOT BE CONSTRUED AS ALLOWING THE STRUCTURE TO BE ERECTED WITHOUT FLANGE BRACES.

FN3P: "##" WITHIN THE SPLICE BOLT TABLE UNDER NUT AND WASHER INDICATES THAT THE NUT AND WASHER ARE PART OF THE TENSION CONTROL BOLT ASSEMBLY SUPPLIED.

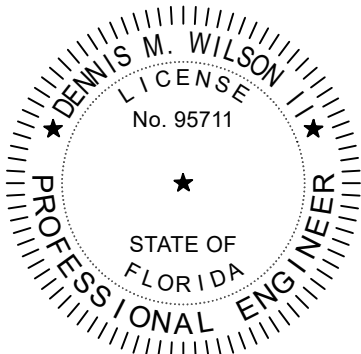

10/11/2024

|                                                    |                                        |              |                        |                  |                  |            |      |     |           |          |   |
|----------------------------------------------------|----------------------------------------|--------------|------------------------|------------------|------------------|------------|------|-----|-----------|----------|---|
| JOB NUMBER                                         | ADDRESS                                | PROJECT NAME | BUYER NAME             | DRAWING STATUS   | FOR PERMITS ONLY | SHEET      | DATE | ENG | DWN / CHK | REVISION | # |
| S24W0262A                                          | COLUMBIA COUNTY<br>LAKE CITY, FL 32024 | AGRO LIQUID  | GREYSTONE CONSTRUCTION | FOR PERMITS ONLY | E6               | 10/10/2024 | JPV  |     | ERW /     |          | 0 |
| DRAWING TITLE<br>RIGID CROSS SECTION AT LINES 8~11 |                                        |              |                        |                  |                  |            |      |     |           |          |   |

DENNIS M. WILSON II, P.E.  
200 WHETSTONE ROAD  
SWANSEA, SC 29160  
FLORIDA P.E. NO. 95711

MEMBER

NUCOR BUILDING SYSTEMS

PHONE: (803) 568-2100  
FAX: (803) 568-2121

IAS

CWB


ACCREDITED

CSA M42.1

CSA M42.1

CSA M42.1

10/10/2024 08:38:01am

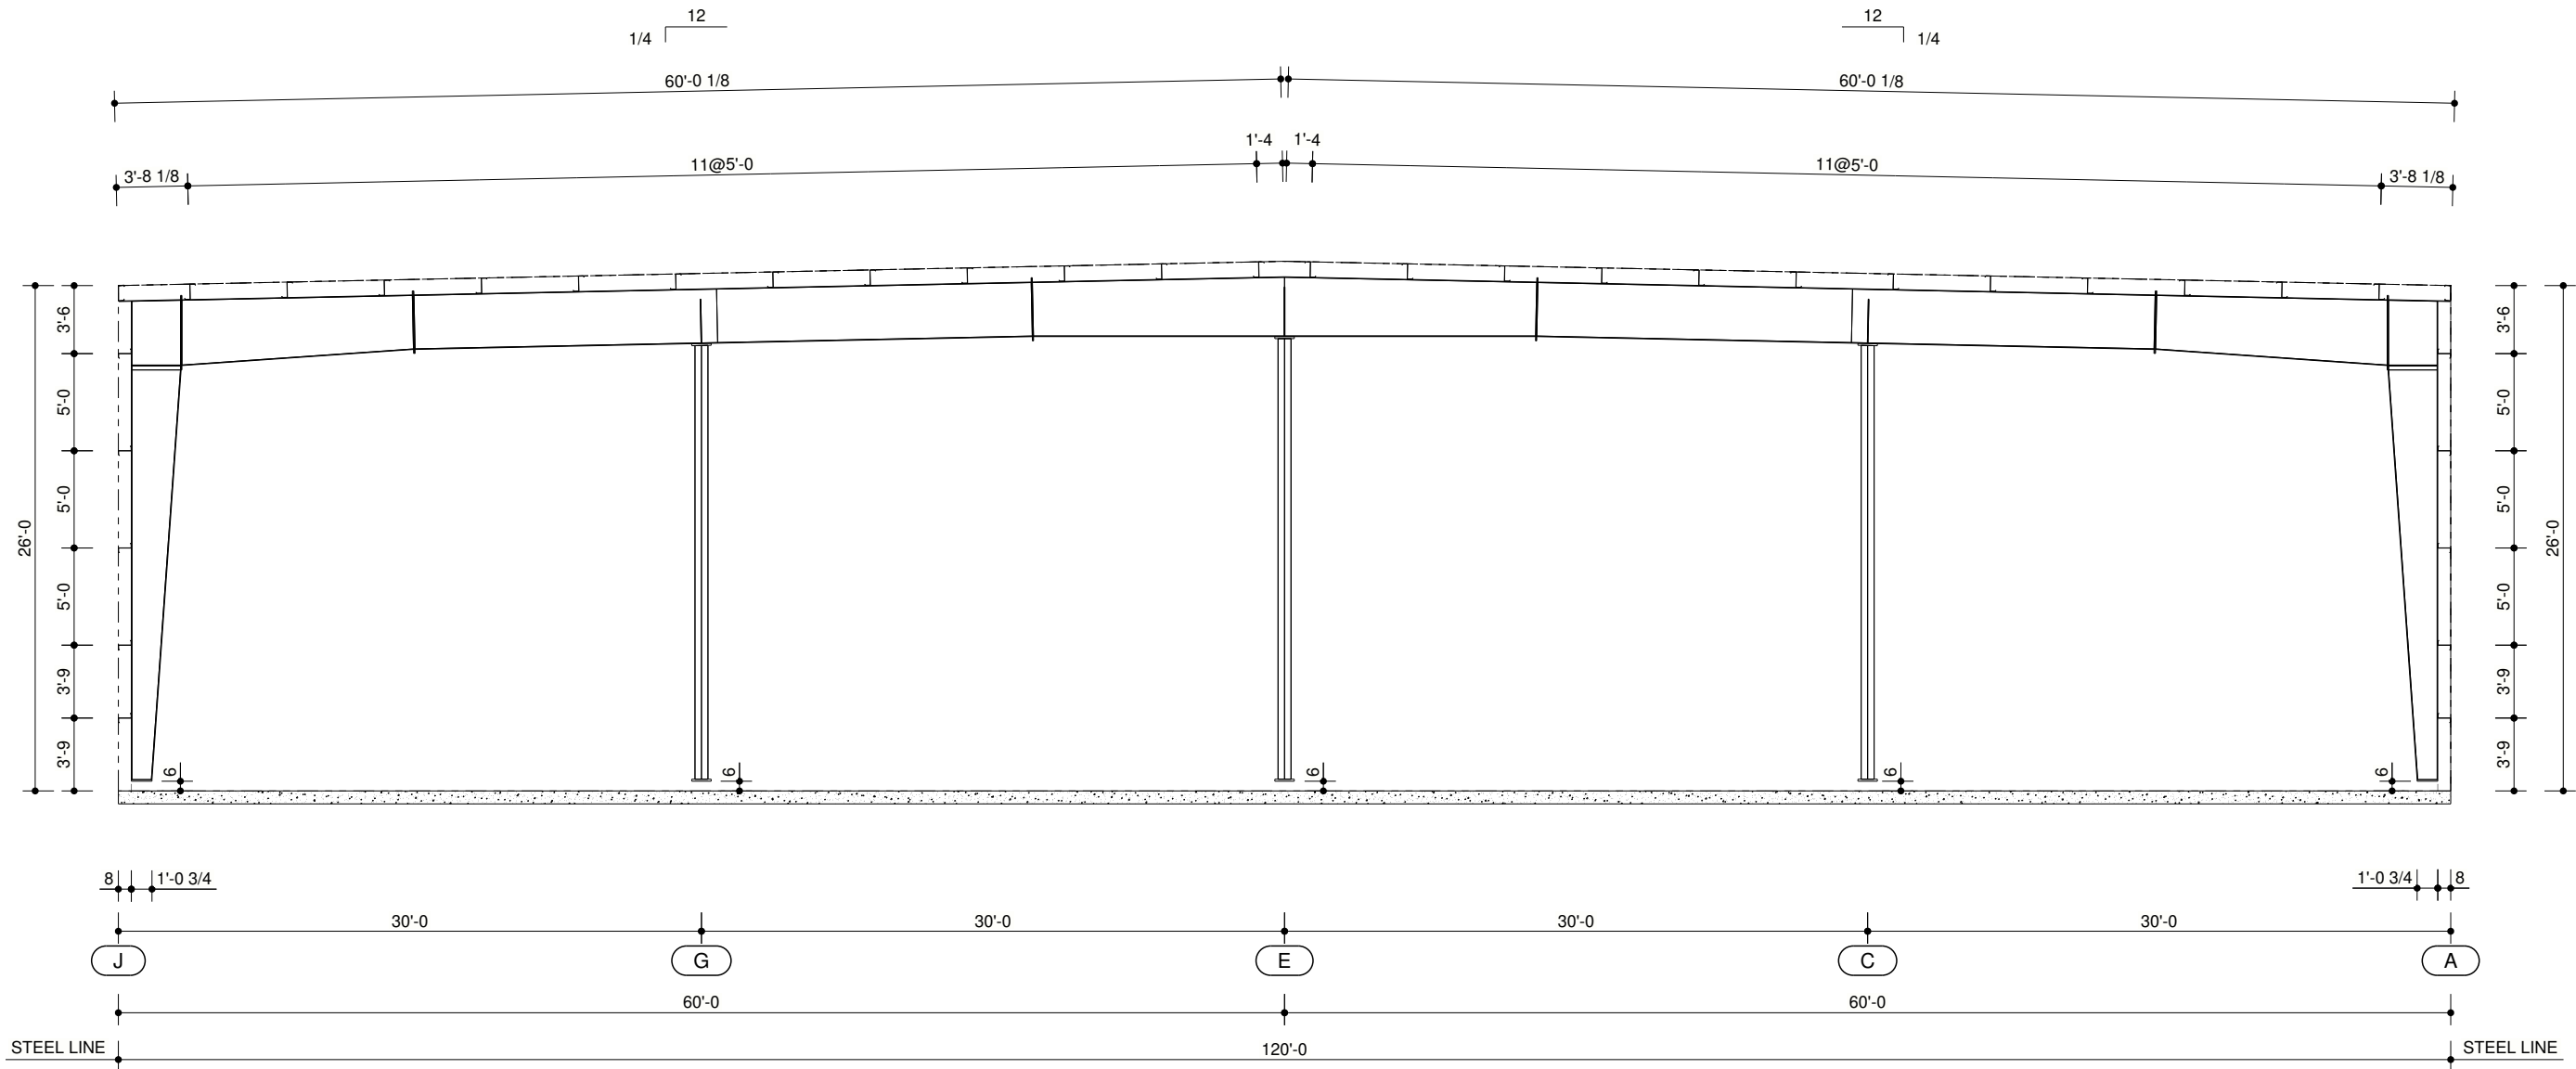


RIGID CROSS SECTION AT LINE 12

FRAME CROSS SECTION GENERAL NOTES

FN1P: PURLIN AND GIRT DEPTH AND SPACING ARE SUBJECT TO CHANGE UPON FINAL DESIGN.

FN2P: FLANGE BRACES FROM THE GIRTS AND PURLINS TO THE COLUMNS AND RAFTERS ARE REQUIRED FOR STRUCTURAL STABILITY, BUT ARE NOT SHOWN ON THIS DRAWING FOR CLARITY. THIS DRAWING SHALL NOT BE CONSTRUED AS ALLOWING THE STRUCTURE TO BE ERECTED WITHOUT FLANGE BRACES.

FN3P: "##" WITHIN THE SPLICE BOLT TABLE UNDER NUT AND WASHER INDICATES THAT THE NUT AND WASHER ARE PART OF THE TENSION CONTROL BOLT ASSEMBLY SUPPLIED.

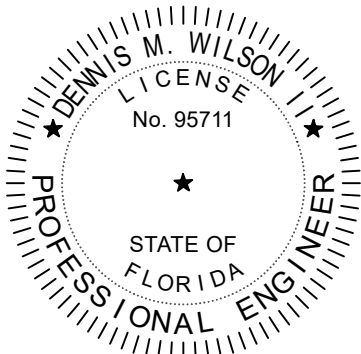

10/11/2024

MEMBER

NUCOR BUILDING SYSTEMS

PHONE: (803) 568-2100

FAX: (803) 568-2121

CSA A408

CSA A409

MEMBER

IAS

ACCREDITED

CSA A408

10/10/2024

08:38:02am


|                |                                        |
|----------------|----------------------------------------|
| JOB NUMBER     | ADDRESS                                |
| S24W0262A      | COLUMBIA COUNTY<br>LAKE CITY, FL 32024 |
| PROJECT NAME   | AGRO LIQUID                            |
| BUYER NAME     | GREYSTONE CONSTRUCTION                 |
| DRAWING STATUS | FOR PERMITS ONLY                       |
| SHEET          | DRAWING TITLE                          |
| E7             | RIGID CROSS SECTION AT LINE 12         |

| # | RELEASE / REVISION | DWN / CHK | ENG | DATE       |
|---|--------------------|-----------|-----|------------|
| 0 | PERMITS            | ERW /     | JPV | 10/10/2024 |

DENNIS M. WILSON II, P.E.  
200 WHETSTONE ROAD  
SWANSEA, SC 29160  
FLORIDA P.E. NO. 95711



**RN1P:**PURLIN DEPTH AND PURLIN SPACING ARE SUBJECT TO CHANGE UPON FINAL DESIGN.

 

DENNIS M. WILSON II, P.E.  
200 WHETSTONE ROAD  
SWANSEA, SC 29160  
FLORIDA P.E. NO. 95711

| # | RELEASE / REVISION | DWN / CHK | ENG | DATE       | SHEET | DRAWING TITLE     |
|---|--------------------|-----------|-----|------------|-------|-------------------|
| 0 | PERMITS            | ERW /     | JPV | 10/10/2024 | E8    | ROOF FRAMING PLAN |

|                        |                                        |
|------------------------|----------------------------------------|
| JOB NUMBER             | ADDRESS                                |
| <b>S24W0262A</b>       | COLUMBIA COUNTY<br>LAKE CITY, FL 32024 |
| PROJECT NAME           |                                        |
| AGRO LIQUID            |                                        |
| BUYER NAME             |                                        |
| GREYSTONE CONSTRUCTION |                                        |
| DRAWING STATUS         |                                        |
| FOR PERMITS ONLY       |                                        |




PHONE: (803) 568-2100  
FAX: (803) 568-2121



10/10/2024 08:38:03am



WALL FRAMING GENERAL NOTES  
WN1P: GIRT ELEVATIONS ARE SUBJECT TO CHANGE UPON FINAL DESIGN.

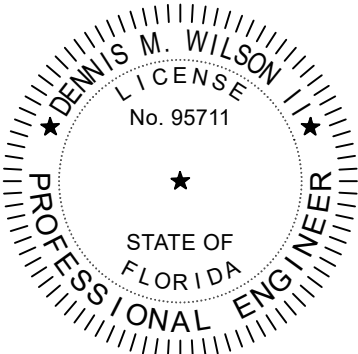

DENNIS M. WILSON II, P.E.  
200 WHETSTONE ROAD  
SWANSEA, SC 29160  
FLORIDA P.E. NO. 95711

| # | RELEASE / REVISION | DWN / CHK | ENG | DATE       |
|---|--------------------|-----------|-----|------------|
| 0 | PERMITS            | ERW /     | JPV | 10/10/2024 |

| SHEET | DRAWING TITLE                       |
|-------|-------------------------------------|
| E9    | ENDWALL FRAMING ELEVATION AT LINE 1 |


| JOB NUMBER     | ADDRESS                                |
|----------------|----------------------------------------|
| S24W0262A      | COLUMBIA COUNTY<br>LAKE CITY, FL 32024 |
| PROJECT NAME   | BUYER NAME                             |
| AGRO LIQUID    | GREYSTONE CONSTRUCTION                 |
| DRAWING STATUS | FOR PERMITS ONLY                       |
|                |                                        |

NUCOR  
BUILDING SYSTEMS  
PHONE: (803) 568-2100  
FAX: (803) 568-2121  
CSSEI  
CERTIFIED  
CSA M47.1




10/11/2024 09:14:08am

ENDWALL FRAMING ELEVATION AT LINE 1

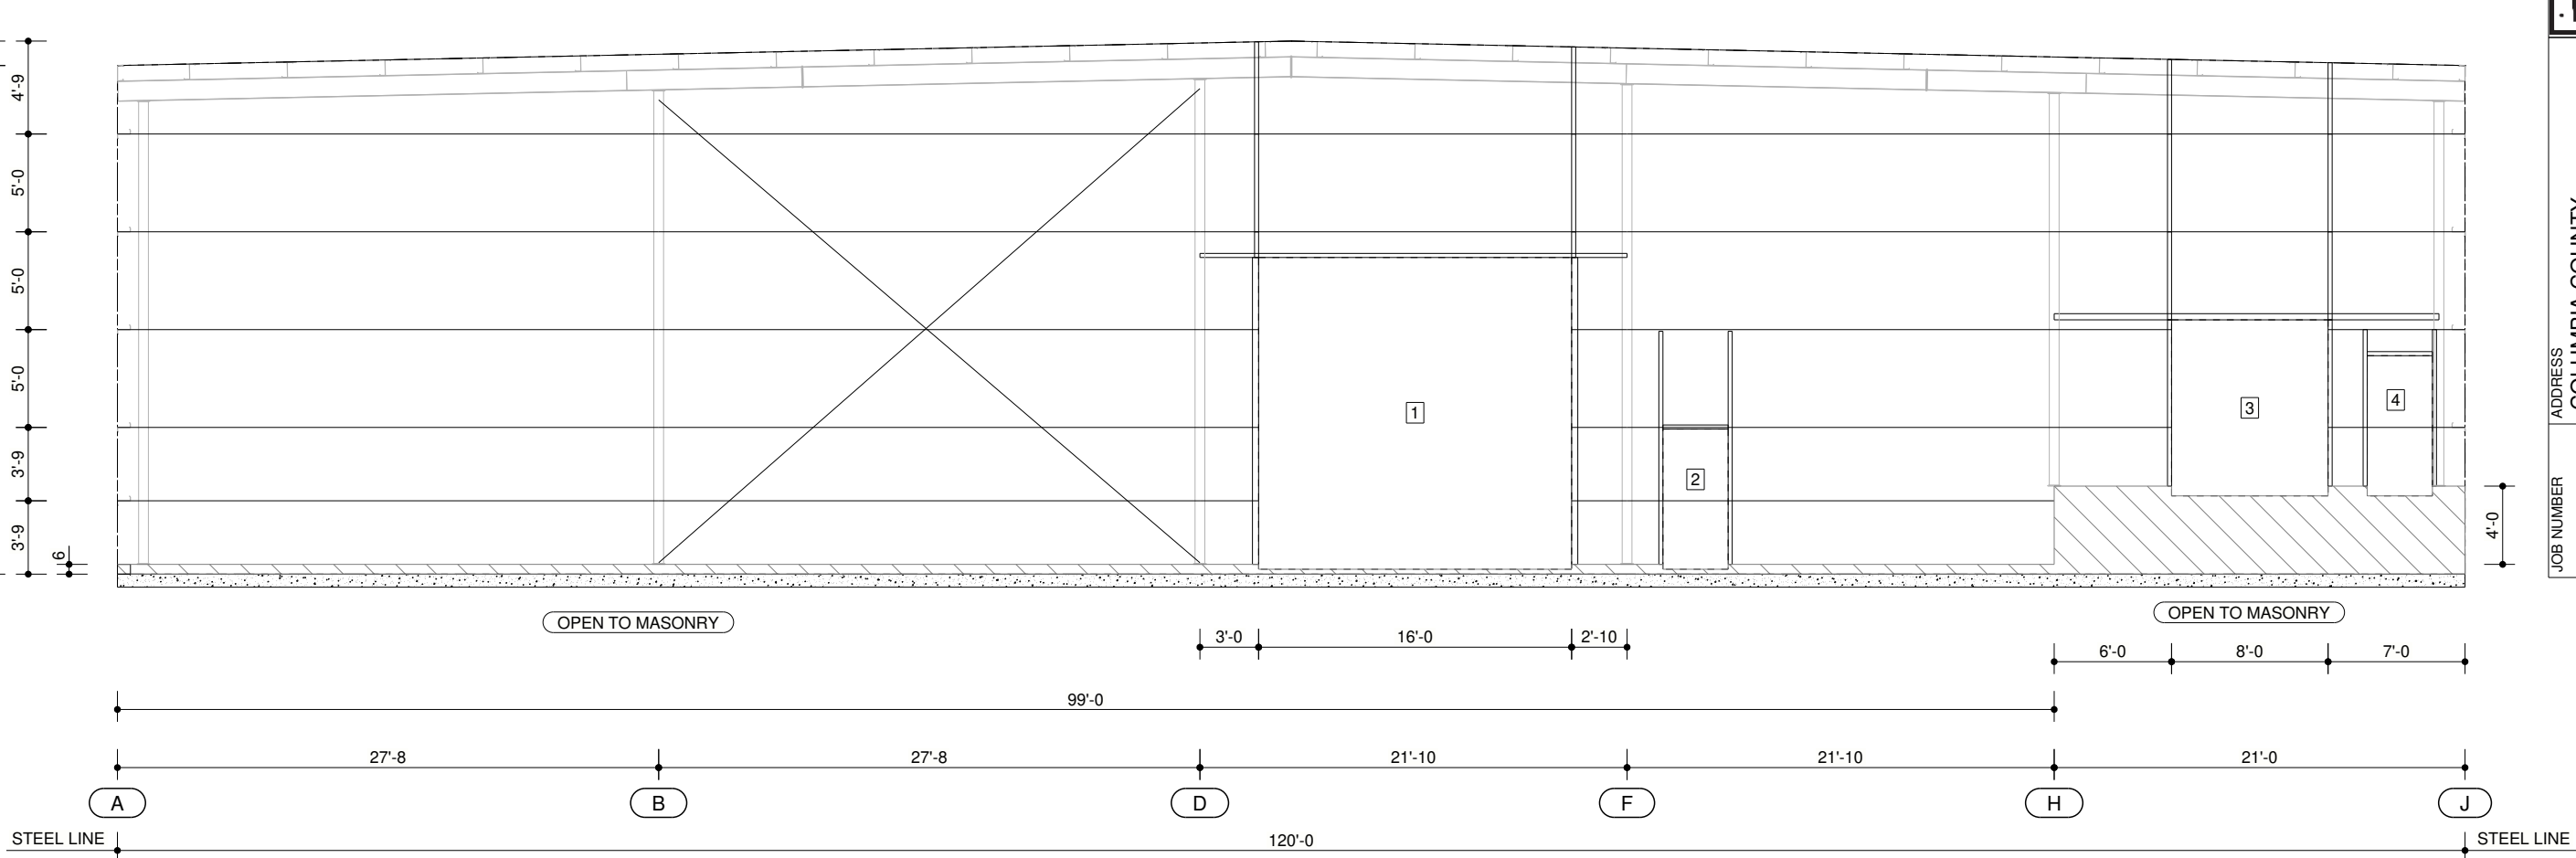

| FRAMED OPENING TABLE |        |             |             |               |
|----------------------|--------|-------------|-------------|---------------|
| MARK                 | WIDTH  | HEIGHT      | SILL HEIGHT | FIELD LOCATED |
| 1                    | 16'-0" | 15'-11 1/4" | 3"          | N             |
| 2                    | 3'-4"  | 7'-2"       | 3"          | Y             |
| 3                    | 8'-0"  | 9'-0"       | 4'-0"       | N             |
| 4                    | 3'-4"  | 7'-2"       | 4'-0"       | Y             |




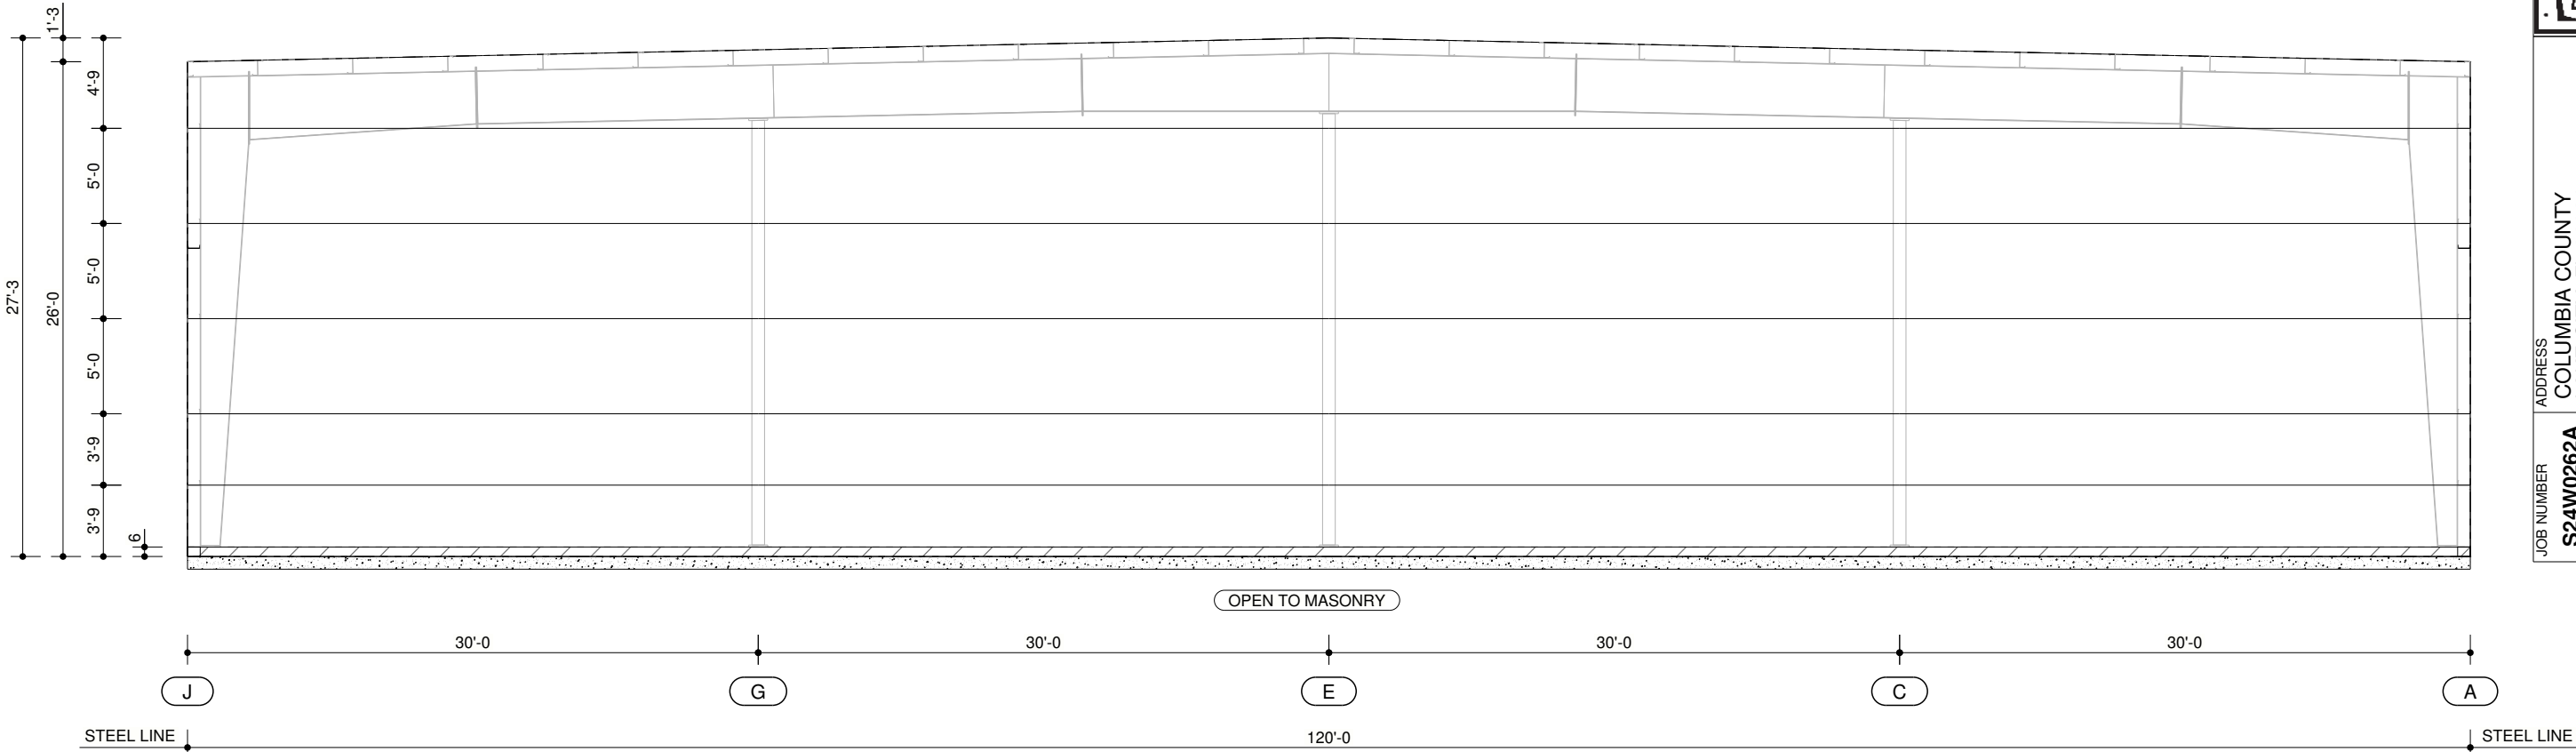

ENDWALL FRAMING ELEVATION AT LINE 12

WALL FRAMING GENERAL NOTES

WN1P: GIRT ELEVATIONS ARE SUBJECT TO CHANGE UPON FINAL DESIGN.

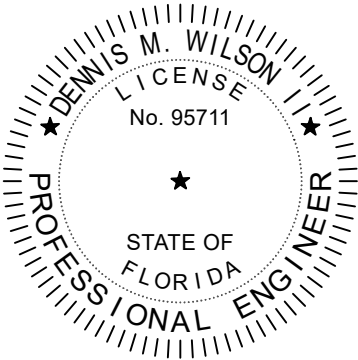


DENNIS M. WILSON II, P.E.  
200 WHETSTONE ROAD  
SWANSEA, SC 29160  
FLORIDA P.E. NO. 95711

|                                    |                                                   |   |   |
|------------------------------------|---------------------------------------------------|---|---|
| JOB NUMBER<br><b>S24W0262A</b>     | ADDRESS<br>COLUMBIA COUNTY<br>LAKE CITY, FL 32024 | <br>PHONE: (803) 568-2100<br>FAX: (803) 568-2121 | <br>MEMBER                                         |
| PROJECT NAME<br>AGRO LIQUID        | BUYER NAME<br>GREYSTONE CONSTRUCTION              | <br>CERTIFIED<br>CSA 442.1                       | <br>ACCREDITED<br>Manufacturing Systems<br>MFG 102 |
| DRAWING STATUS<br>FOR PERMITS ONLY | SHEET<br>E11                                      | DRAWING TITLE<br>ENDWALL FRAMING ELEVATION AT LINE 12                                                                               | 10/10/2024 08:38:07am   |

| # | RELEASE / REVISION | DWN / CHK | ENG | DATE       |
|---|--------------------|-----------|-----|------------|
| 0 | PERMITS            | ERW /     | JPV | 10/10/2024 |





**WN1P: GIRT ELEVATIONS ARE SUBJECT TO CHANGE UPON FINAL DESIGN.**

 

10/10/2024 08:38:09am


| # | RELEASE / REVISION | DWN / CHK | ENG | DATE       |
|---|--------------------|-----------|-----|------------|
| 0 | PERMITS            | ERW /     | JPV | 10/10/2024 |

DRAWING TITLE  
SIDEWALL FRAMING ELEVATION AT LINE A

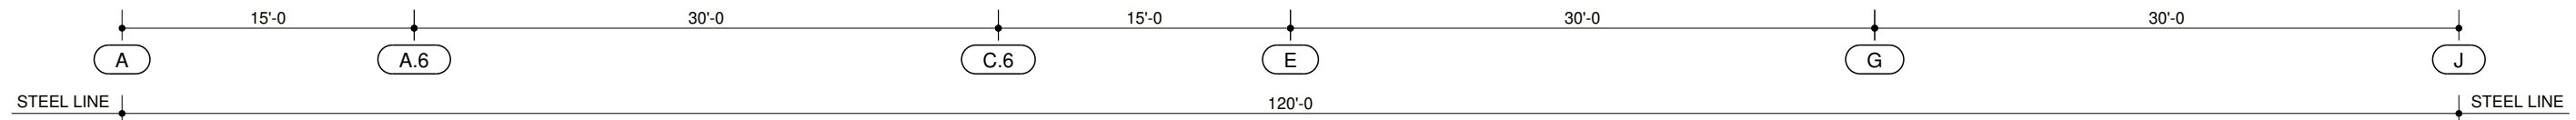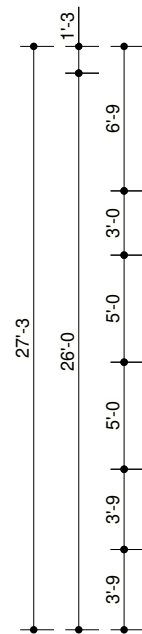

## WALL FRAMING GENERAL NOTES

**WN1P:** GIRT ELEVATIONS ARE SUBJECT TO CHANGE UPON FINAL DESIGN.

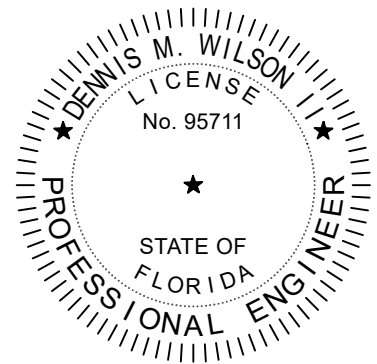


10/11/2024

DENNIS M. WILSON II, P.E.  
200 WHETSTONE ROAD  
SWANSEA, SC 29160  
FLORIDA P.E. NO. 95711

|                  |                                                                                    |   |
|------------------|------------------------------------------------------------------------------------|---|
| JOB NUMBER       | ADDRESS                                                                            |       |
| <b>S24W0262A</b> | <b>COLUMBIA COUNTY</b><br><b>LAKE CITY, FL 32024</b>                               |   |
| PROJECT NAME     |  |   |
| BUYER NAME       | <b>AGRO LIQUID</b><br><b>GREYSTONE CONSTRUCTION</b>                                |   |
| DRAWING STATUS   | <b>FOR PERMITS ONLY</b>                                                            |   |
| SHEET            | DRAWING TITLE                                                                      | 10/10/2024 08:38:10am   |
| <b>E13</b>       | <b>PARTITION 3 FRAMING ELEVATION</b>                                               |   |




| FRAMED OPENING TABLE |        |        |             |               |
|----------------------|--------|--------|-------------|---------------|
| MARK                 | WIDTH  | HEIGHT | SILL HEIGHT | FIELD LOCATED |
| 1                    | 16'-0" | 16'-0" | 6"          | Y             |
| 2                    | 16'-0" | 16'-0" |             | Y             |
| 3                    | 3'-4"  | 7'-2"  |             | Y             |
| 4                    | 4'-4"  | 4'-4"  | 3'-4"       | Y             |
| 5                    | 3'-4"  | 7'-2"  | 4"          | Y             |

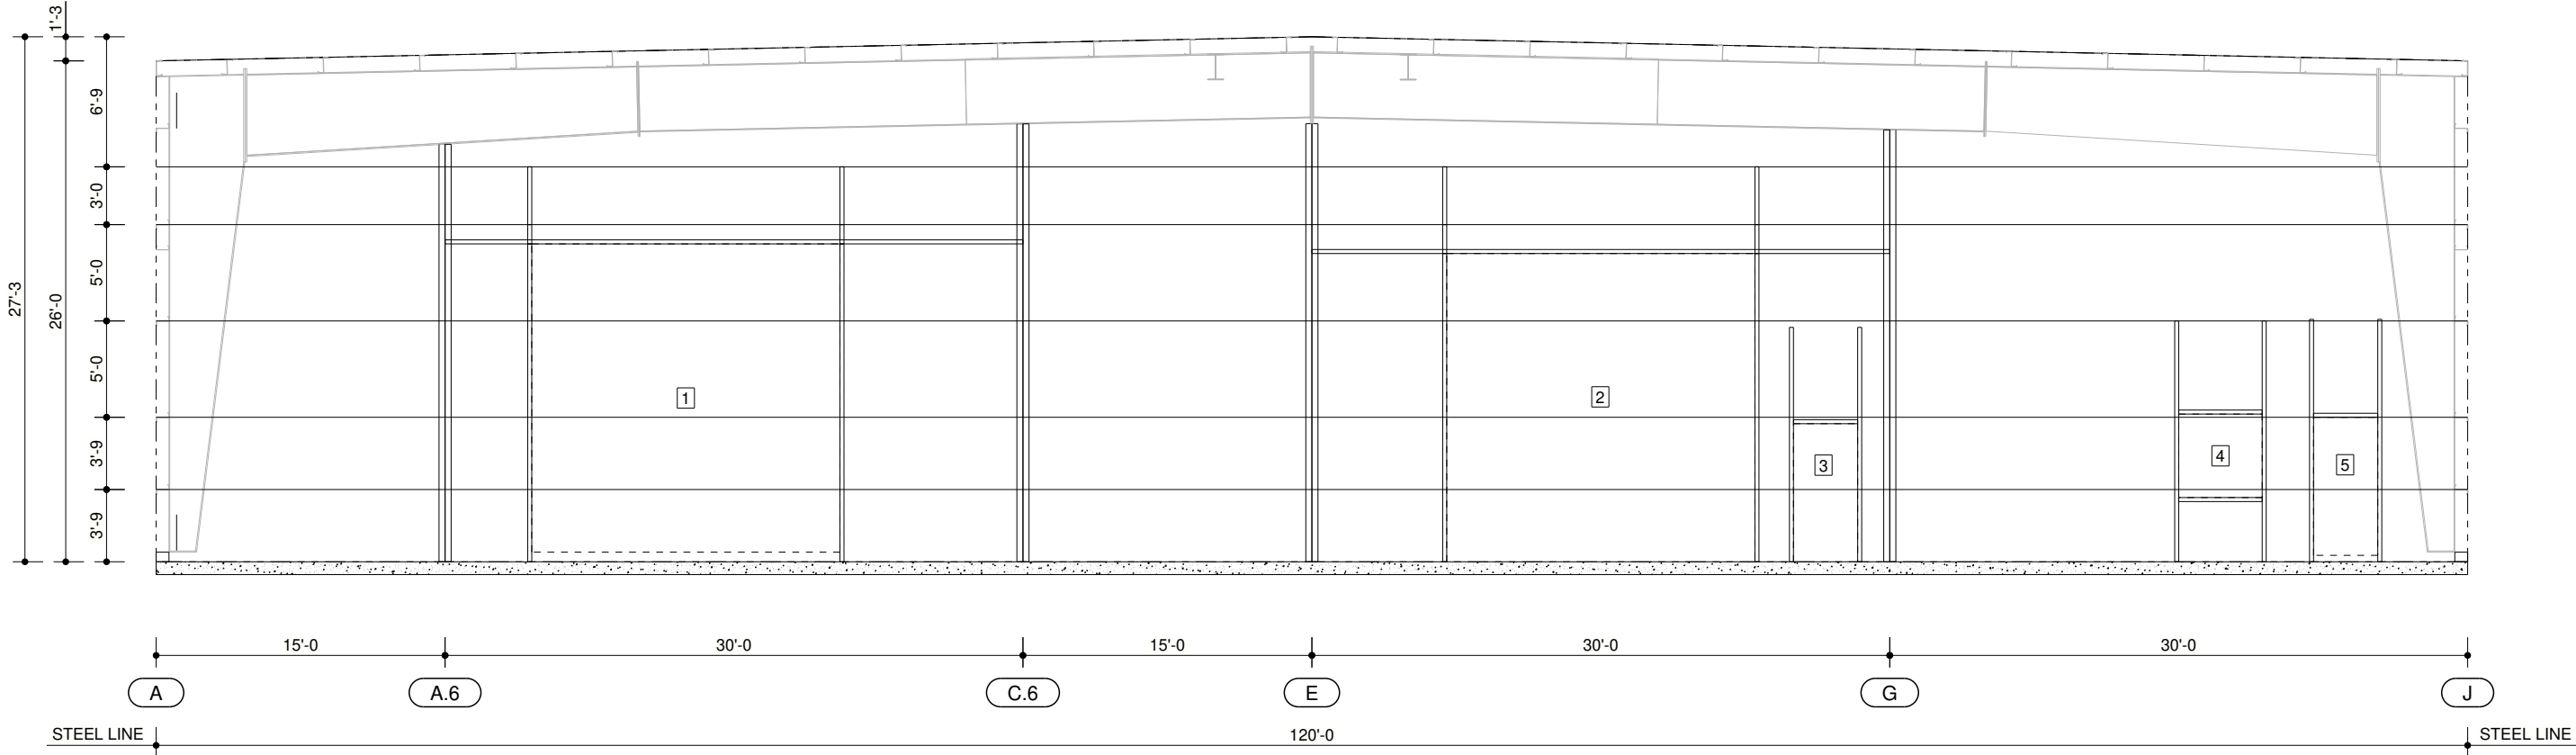

PARTITION 2 FRAMING ELEVATION

WALL FRAMING GENERAL NOTES

WN1P: GIRT ELEVATIONS ARE SUBJECT TO CHANGE UPON FINAL DESIGN.

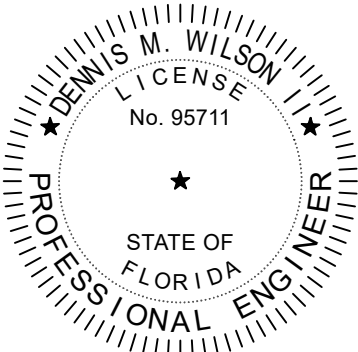

10/11/2024

DENNIS M. WILSON II, P.E.  
200 WHETSTONE ROAD  
SWANSEA, SC 29160  
FLORIDA P.E. NO. 95711

MEMBER

MBMA

CWB

CERTIFIED

CSA A447.1

ACCREDITED

MBMA

10/10/2024 08:38:11am

NUCOR

BUILDING SYSTEMS

PHONE: (803) 568-2100

FAX: (803) 568-2121

CSSEI

CERTIFIED

CSA A447.1

JOB NUMBER

S24W0262A

ADDRESS

COLUMBIA COUNTY

LAKE CITY, FL 32024

PROJECT NAME

AGRO LIQUID

BUYER NAME

GREYSTONE CONSTRUCTION

DRAWING STATUS

FOR PERMITS ONLY

SHEET

E14

DRAWING TITLE

PARTITION 2 FRAMING ELEVATION

#

0

RELEASE / REVISION

PERMITS

ENG

CHK

DWN /

ERW /

DATE

10/10/2024



