

PROJECT DESCRIPTION:

36 x 450 REC SOLAR: REC450AA PURE-RX (450W) MODULES
ROOF MOUNTED SOLAR PHOTOVOLTAIC MODULES
DC SYSTEM SIZE: 16.20 kW DC STC
AC SYSTEM SIZE: 13.68 kW AC

EQUIPMENT SUMMARY

36 REC SOLAR: REC450AA PURE-RX (450W) MODULES
36 ENPHASE IQ8X-80-M-US (240V) MICRO-INVERTERS
01 FRANKLIN aGATE X ENERGY MANAGEMENT DEVICE
02 FRANKLIN aPOWER 2 BATTERY, 15 KWH

GOVERNING CODES :

FLORIDA RESIDENTIAL CODE, 8TH EDITION 2023 (FRC)
FLORIDA PLUMBING CODE, 8TH EDITION 2023 (FPC)
FLORIDA BUILDING CODE, 8TH EDITION 2023 (FBC)
FLORIDA MECHANICAL CODE, 8TH EDITION 2023 (FMC)
2020 NATIONAL ELECTRICAL CODE (NEC)
FLORIDA FIRE PREVENTION CODE, 8TH EDITION (FFPC)

ASCE 7-22 WIND DESIGN CRITERIA


ULTIMATE WIND SPEED: 130 MPH
NOMINAL WIND SPEED: 101 MPH
WIND EXPOSURE: B
RISK CATEGORY: II

SHEET INDEX


- A-00 PLOT PLAN & VICINITY MAP
- S-01 ROOF PLAN & MODULES
- S-02 ATTACHMENT DETAILS
- S-03 STRUCTURAL CALCULATIONS
- E-01 ELECTRICAL SITE PLAN & BOM
- E-02 ELECTRICAL LINE DIAGRAM
- E-03 WIRING CALCULATIONS
- E-04 SYSTEM LABELING
- DS-01 MODULE DATA SHEET
- DS-02 MICRO-INVERTER DATA SHEET
- DS-03 BATTERY DATA SHEET
- DS-04 aGATE DATA SHEET
- DS-05 EXPANSION LUG KIT DATA SHEET
- DS-06 RAIL DATA SHEET
- DS-07 ATTACHMENT DATA SHEET

DISCLAIMER :
THE SET OF PLANS FOR THIS PROJECT IS FOR DESIGNING THE PROJECT FOR BUILDING CODE COMPLIANCE. THIS DOES NOT EXPRESS OR IMPLY A PERFORMANCE GUARANTEE OF ANY KIND. CONTRACTOR RESPONSIBLE TO REVIEW AND APPROVE THE LAYOUT WITH THE END USER PRIOR TO INSTALLATION.


ALL DIMENSION AND CONDITION SHOWN ON THE SET OF PLANS IS BASED ON THE INFORMATION GIVEN. CONTRACTOR RESPONSIBLE TO FIELD VERIFY ALL CONDITION IN THE FIELD PRIOR TO INSTALLATION OR ACCEPTS FULL RESPONSIBILITY.

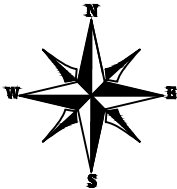

2 HOUSE PHOTO
A-00 SCALE: NTS

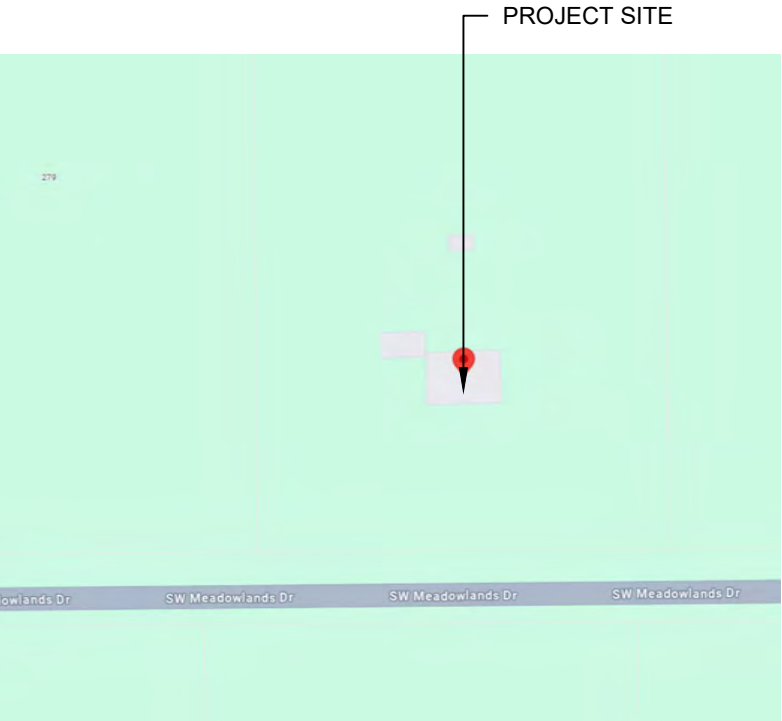

3 VICINITY MAP
A-00 SCALE: NTS

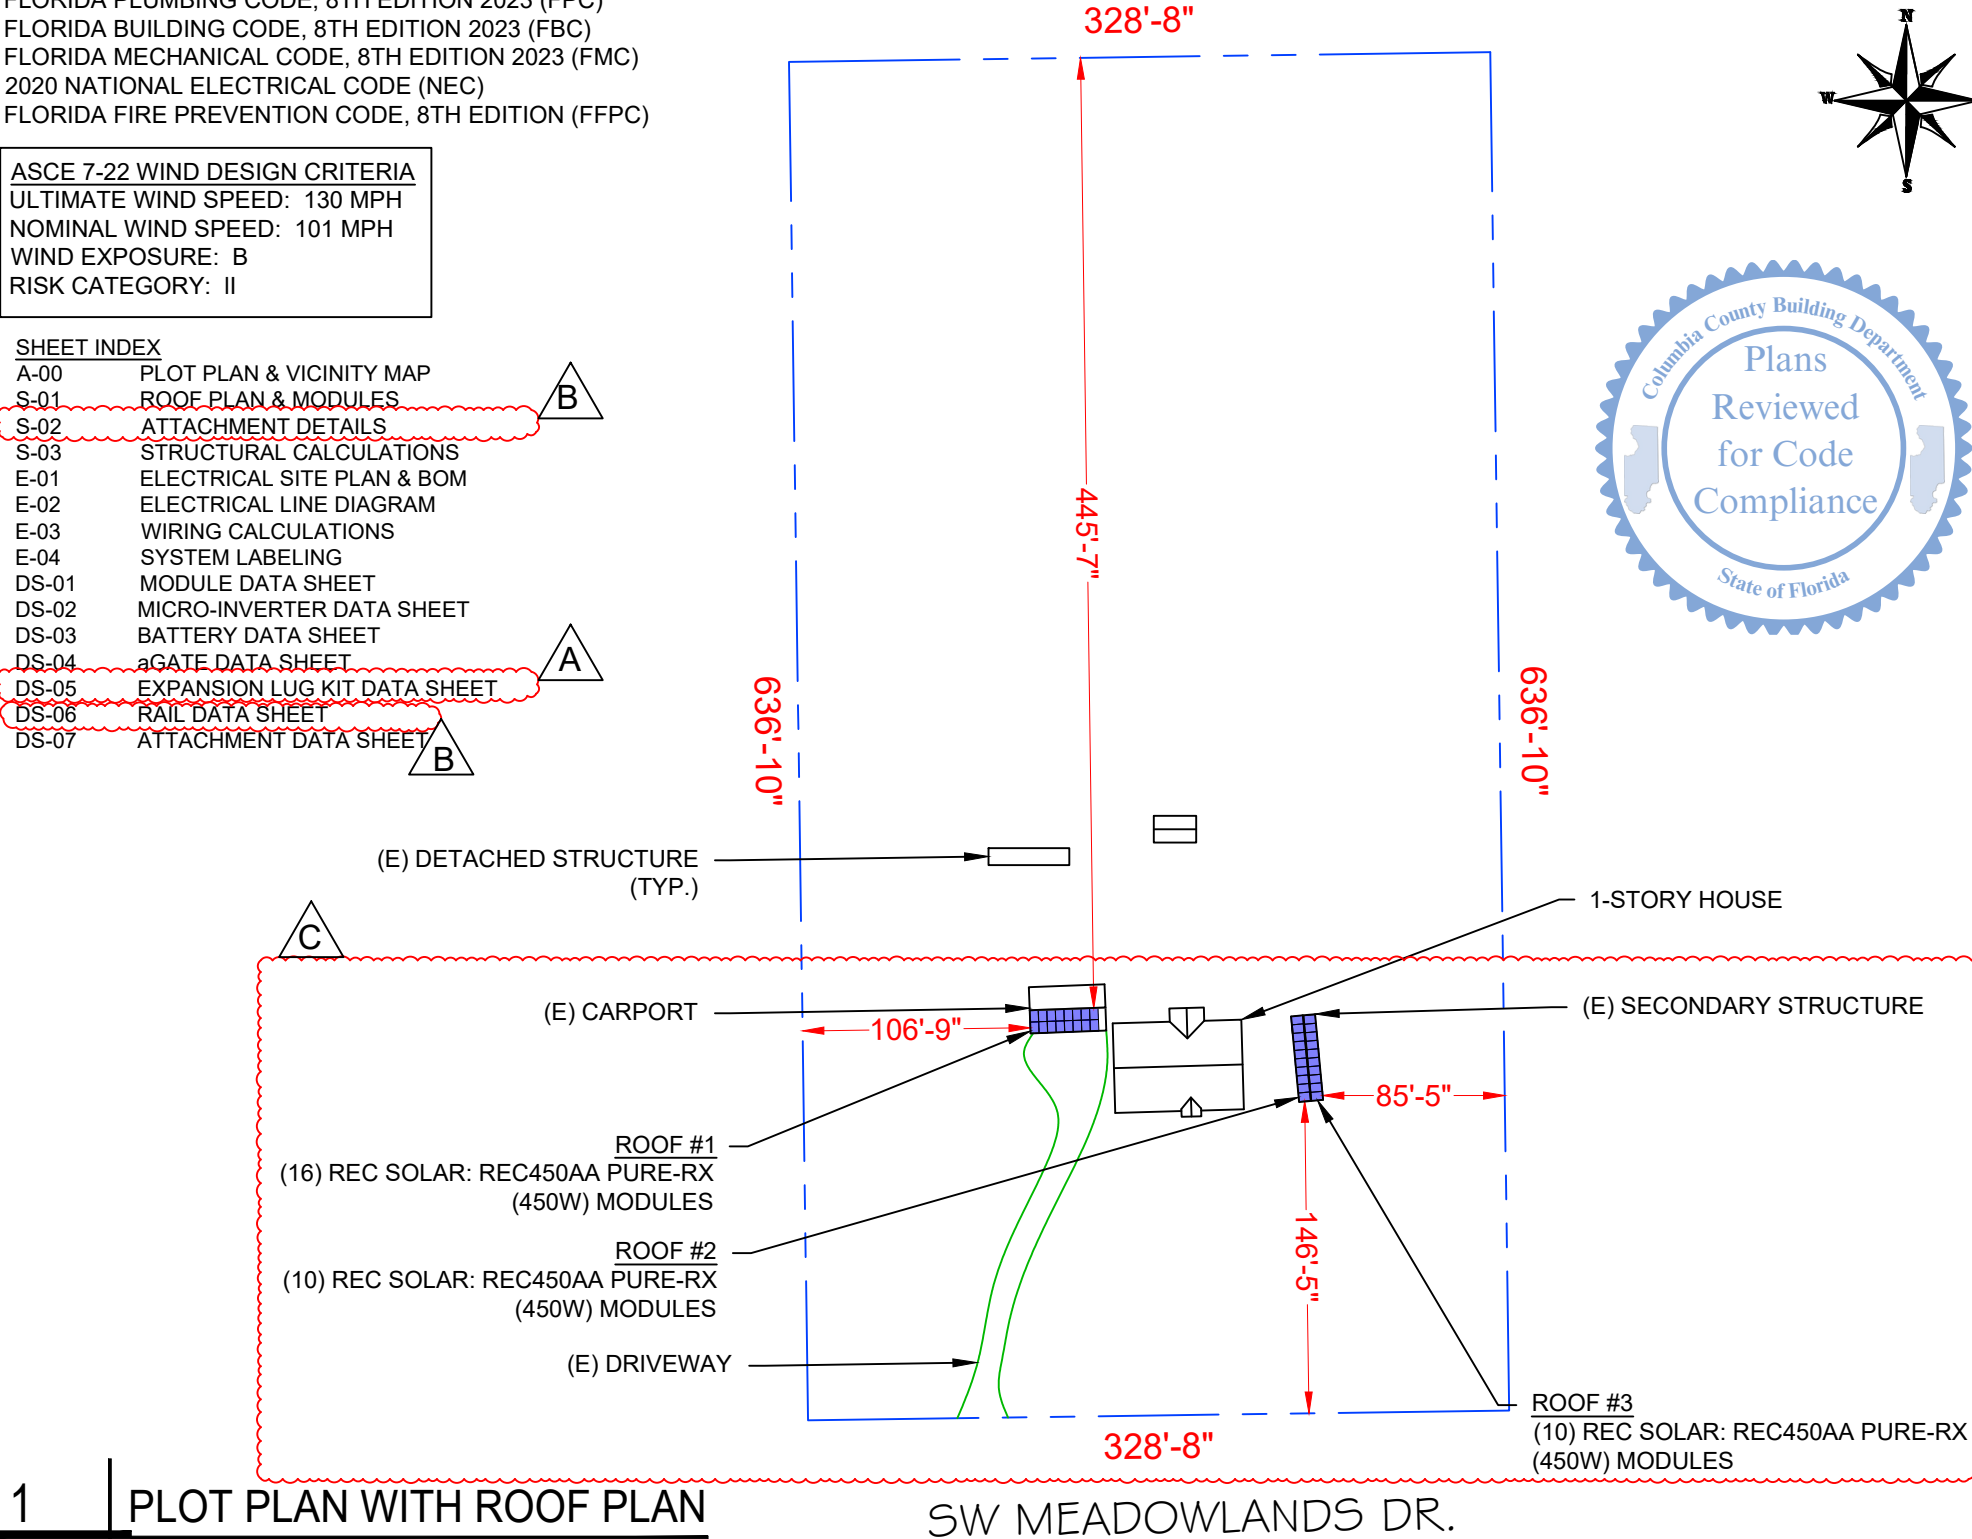

1 PLOT PLAN WITH ROOF PLAN
A-00 SCALE: 1"=90'-0"

PPM.SOLAR

POWER PRODUCTION
MANAGEMENT INC
625 NW 8TH AVE.,
GAINESVILLE, FL 32601

REVISIONS

DESCRIPTION	DATE	REV
CLIENT COMMENT	06/05/2025	A
CLIENT COMMENT	06/12/2025	B
CLIENT COMMENT	08/19/2025	C

DATE: 05/26/2025

PROJECT NAME

CHARLES LYE
223 SW MEADOWLANDS DR,
LAKE CITY, FL 32024

SHEET NAME

PLOT PLAN &
VICINITY MAP

SHEET SIZE

ANSI B
11" X 17"

SHEET NUMBER


A-00

Signature with Seal

MODULE TYPE, DIMENSIONS & WEIGHT

NUMBER OF MODULES = 36 MODULES
MODULE TYPE = REC SOLAR: REC450AA PURE-RX (450W) MODULES
WEIGHT = 50.0 LBS / 22.67 KG.
MODULE DIMENSIONS = 68.0" x 47.4" = 22.38 SF

TOTAL ARRAY AREA = 805.80 SQ. FT.
TOTAL ROOF FACE AREA = 2659.60 SQ. FT.
805.80 / 2659.60= 32.82% OF ROOF
FACE AREA COVERED BY ARRAY

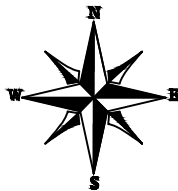

ROOF #1
(16) REC SOLAR: REC450AA PURE-RX (450W) MODULES

ARRAY #1
TILT - 14°
AZIM. - 178°

(TYP.) SEAM @ 12" O.C.

(N) UNIRAC NXT HORIZON RAIL (TYP.)

(N) S-5! PROTEA BRACKET PV ROOF ATTACHMENT (SEE S-03 SHEET FOR ALLOWABLE SPANS)

36" FIRE SETBACK

18" FIRE SETBACK

18" FIRE SETBACK

36" FIRE SETBACK


ARRAY #2
TILT - 14°
AZIM. - 265°

ROOF #2
(10) REC SOLAR: REC450AA PURE-RX (450W) MODULES

ROOF #3
(10) REC SOLAR: REC450AA PURE-RX (450W) MODULES

ARRAY #3
TILT - 14°
AZIM. - 85°

REC SOLAR:
REC450AA PURE-RX
(450W) MODULES

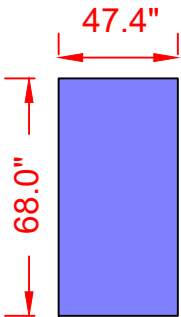

LEGEND

- ROOF OBSTRUCTION
- PV ROOF ATTACHMENT
- TRUSS
- RAIL

NOTE :THE SEAM LOCATIONS AND ATTACHMENT POINTS SHOWN ON SHEET S-01 IS ONLY SHOWS AN ILLUSTRATIVE REPRESENTATION OF A SEAM LAYOUT SPACED APPROX 12" ON CENTER WITH ATTACHMENT POINTS TO THE SEAMS . THIS DOES NOT REPRESENT THE EXACT LOCATIONS AND THE CONTRACTOR IS RESPONSIBLE TO VERIFY THAT IN THE FIELD. AS LONG AS THE SPACING OF THE ROOF ATTACHMENTS AND THE RAIL CANTILEVER ARE WITHIN THE PARAMETERS ALLOWED AS STATED IN THE GENERAL STRUCTURAL NOTES SECTION ON SHEET S-03, IT COMPLIES WITH THE REQUIREMENTS OF MY DRAWINGS AND PER THE 2023 FLORIDA BUILDING BUILDING CODE (8TH EDITION).

ROOF LAYOUT NOTES

ROOF LAYOUT SHOWN MAY BE ADJUSTED IN THE FIELD BY THE INSTALLER TO ACCOUNT FOR ISSUES CAUSED BY ROOF OBSTACLES, TRUSS ALIGNMENT, OR SHADING. SO LONG AS THE MODULES ARE MOUNTED AND SECURED TO THE ROOF AS SHOWN ON S-02 THE LAYOUT MAY BE ALTERED AND ALL ROOF ORIENTATIONS MAY BE UTILIZED.

I CERTIFY THAT THE INSTALLATION OF THE MODULES IS IN COMPLIANCE WITH FBC: RESIDENTIAL CHAPTER 3. THE ADDITION OF THE SOLAR MODULES AND ALL ACCESSORIES TO THE EXISTING BUILDING WILL NOT ADVERSELY AFFECT THE STRUCTURAL INTEGRITY OF THE BUILDING AND CAN SAFELY ACCOMMODATE THE NEW IMPOSED LOADS OF THE SOLAR SYSTEM IN ACCORDANCE WITH THE FLORIDA BUILDING CODE 8TH EDITION 2023 RESIDENTIAL, CHAPTER 8.

PPM.SOLAR

POWER PRODUCTION
MANAGEMENT INC
625 NW 8TH AVE.,
GAINESVILLE, FL 32601

REVISIONS

DESCRIPTION	DATE	REV
CLIENT COMMENT	06/05/2025	A
CLIENT COMMENT	06/12/2025	B
CLIENT COMMENT	08/19/2025	C

DATE: 05/26/2025

PROJECT NAME

CHARLES LYE

223 SW MEADOWLANDS DR,
LAKE CITY, FL 32024

SHEET NAME

ROOF PLAN &
MODULES

SHEET SIZE


ANSI B
11" X 17"

SHEET NUMBER


S-01

Signature with Seal

B C

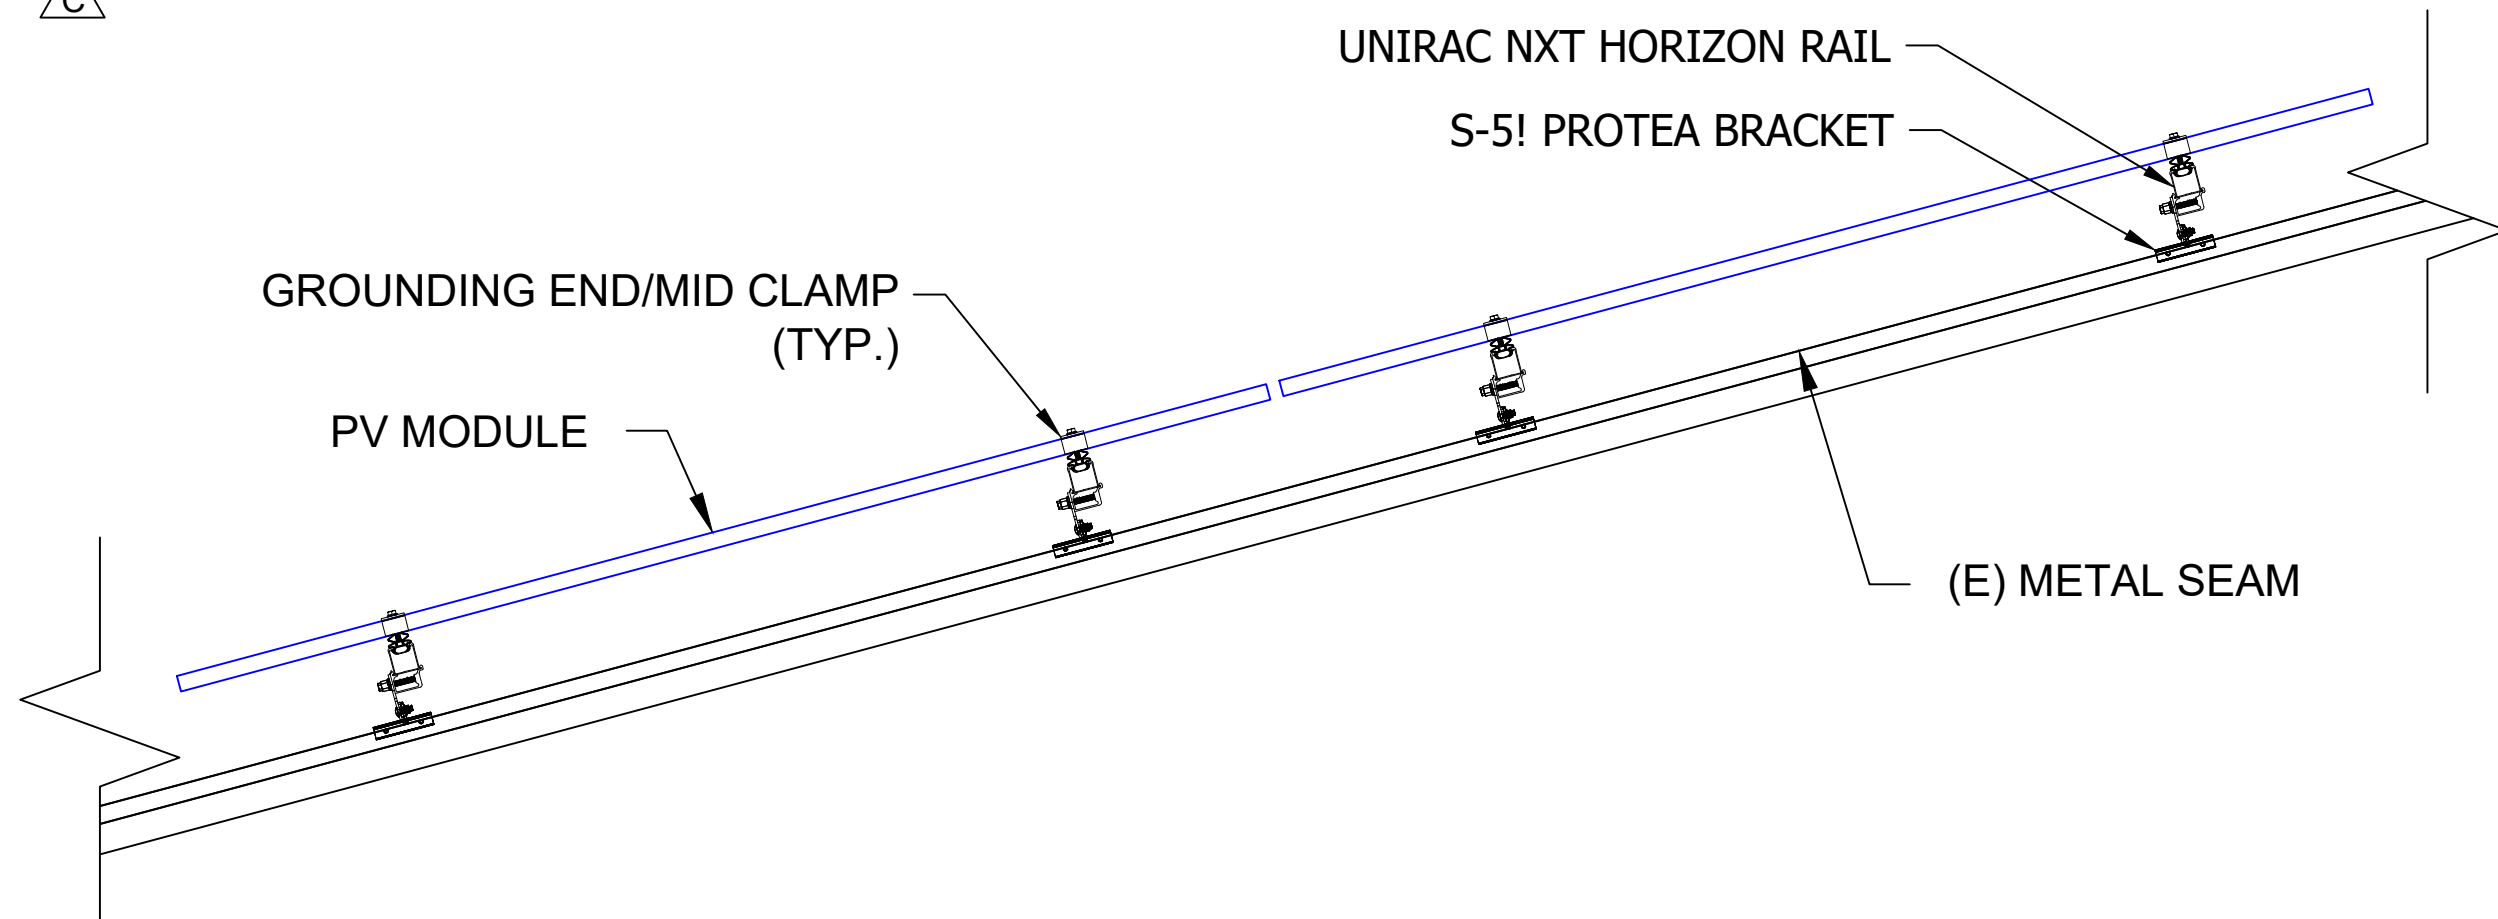

1 ATTACHMENT DETAIL (SIDE VIEW)
S-02 SCALE: NTS

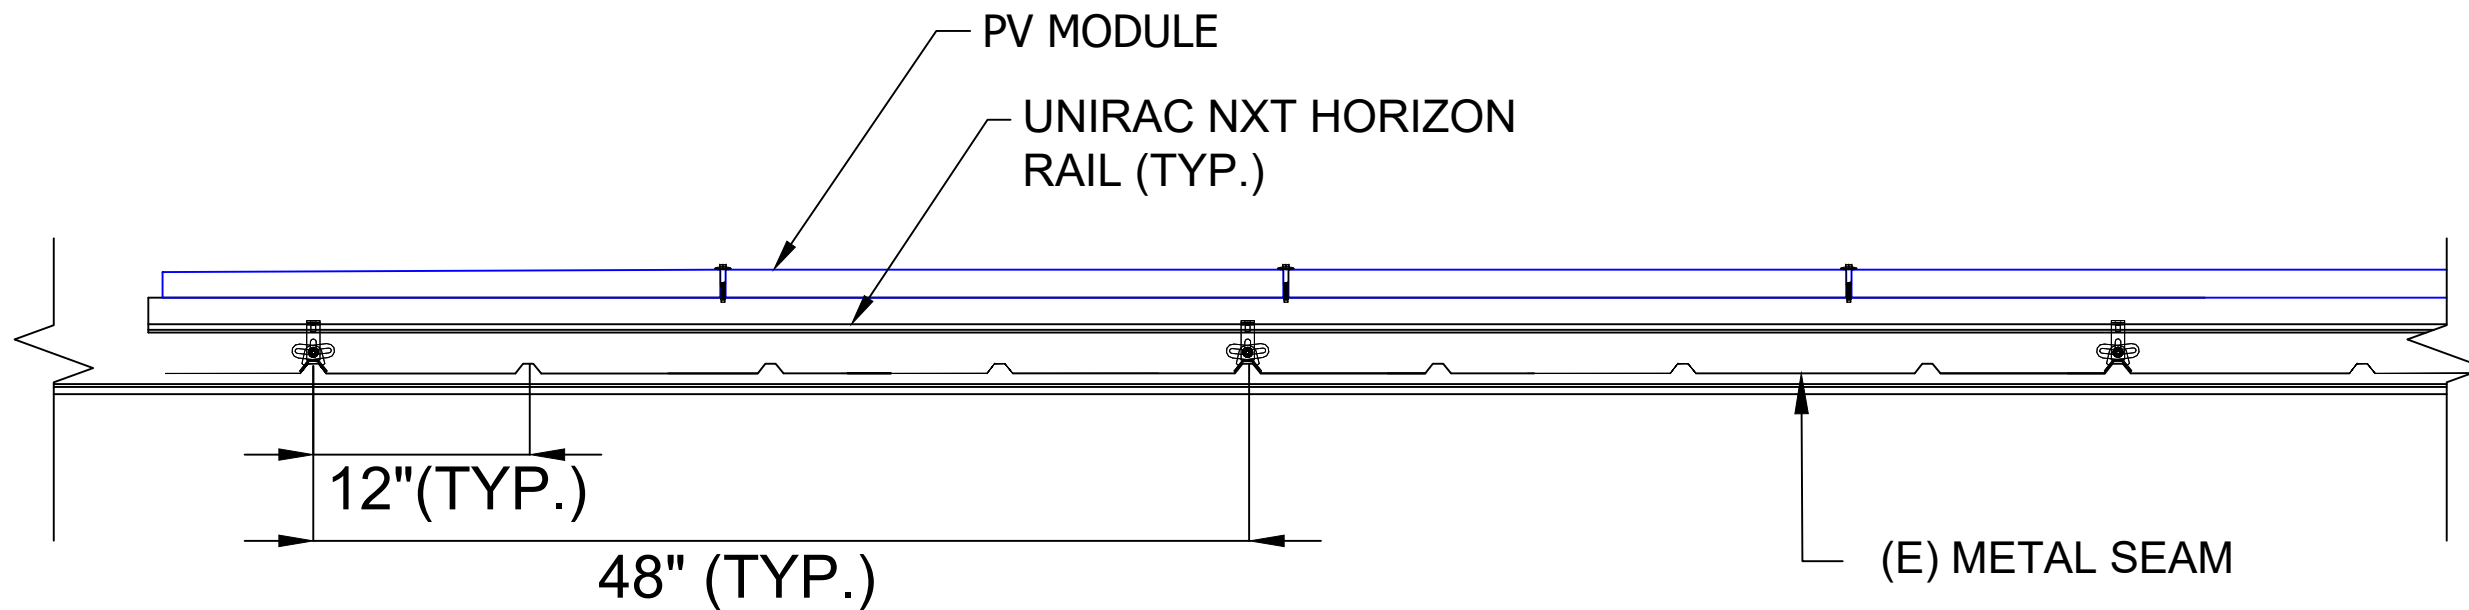

2 ATTACHMENT DETAIL (FRONT VIEW)
S-02 SCALE: NTS



POWER PRODUCTION
MANAGEMENT INC
625 NW 8TH AVE.,
GAINESVILLE, FL 32601

REVISIONS		
DESCRIPTION	DATE	REV
CLIENT COMMENT	06/05/2025	A
CLIENT COMMENT	06/12/2025	B
CLIENT COMMENT	08/19/2025	C
DATE: 05/26/2025		

PROJECT NAME
CHARLES LYE
223 SW MEADOWLANDS DR,
LAKE CITY, FL 32024

SHEET NAME
ATTACHMENT
DETAILS

SHEET SIZE
ANSI B
11" X 17"


SHEET NUMBER
S-02

Signature with Seal

PV MODULE MOUNTING NOTES:

1. APPLICABLE CODES & STANDARDS:
 - 2023 FLORIDA BUILDING CODE (8TH EDITION)
 - 2023 FLORIDA RESIDENTIAL CODE (8TH EDITION)
 - ASCE-7-22 MINIMUM DESIGN LOADS FOR BUILDING AND OTHER STRUCTURES.
2. ALL FASTENERS & ANCHOR BOLTS THIS SHEET SHALL BE STAINLESS STEEL OR OTHERWISE CORROSION-RESISTANT.
3. ROOF SEALANTS SHALL CONFORM TO ASTM C920 AND ASTM 6511, AND IS THE RESPONSIBILITY OF THE CONTRACTOR TO PILOT FILL ALL HOLES. CONTRACTOR SHALL ENSURE ALL ROOF PENETRATIONS TO BE INSTALLED AND SEALED PER 2023 FLORIDA RESIDENTIAL CODE (8TH EDITION) OR LOCAL GOVERNING CODE.
4. THIS SHEET REFLECTS STRUCTURAL CONNECTIONS ONLY.
5. ALL EQUIPMENT SHALL BE INSTALLED PER MANUFACTURER INSTRUCTIONS.

SITE, MODULE, & ANCHOR INFORMATION								
Vult	130 MPH	ROOF		MODULE			ANCHOR TYPE	S-5I PROTEA BRACKET TO ROOF RIB
V	101 MPH	MEAN HEIGHT	15'-0"	WIDTH	47.4"			
RISK CAT.	II	TYPE	GABLE	LENGTH	68"			
EXP.	B	PITCH	3/12	MOUNTING	SHORT-AXIS			
WIND LOAD & RAIL SPAN INFORMATION								
ZONE	NON-EXPOSED MODULES				EXPOSED MODULES			
	WIND LOAD (PSF)		SPAN	OVERHANG	WIND LOAD (PSF)		SPAN	OVERHANG
	(+)	(-)			(+)	(-)		
1'	---	---	---	---	---	---	---	---
1	16.0	-16.0	73.9"	29.5"	16.0	-20.1	69.8"	27.9"
2	16.0	-18.3	71.4"	28.6"	16.0	-27.5	64.5"	25.8"
3	16.0	-24.2	66.6"	26.6"	16.0	-36.3	52.5"	21"
- PLUS AND MINUS SIGNS SIGNIFY PRESSURES ACTING TOWARD AND AWAY FROM SURFACES, RESPECTIVELY. - SEE DETAIL BELOW FOR WIND ZONE LOCATIONS. "----" IN TABLE INDICATE CONDITIONS WHERE INSTALLATION IS NOT ALLOWABLE OR NOT RELEVANT TO THE ROOF TYPE IN QUESTION. - EXPOSED MODULES ARE THOSE DEFINED BY ASCE 7-22 29.4.4. SEE SHEET S-01 FOR ALL EXPOSED MODULE LOCATIONS, IF THEY EXIST. - SCHEDULE REFLECTS COMPONENTS AND CLADDING (C&C) NOMINAL WIND PRESSURES WITH EXPOSURE AS NOTED, RISK CATEGORY AS NOTED, ENCLOSED BUILDING AND h < 60'-0" PER ASCE 7-22 AND 2023 FLORIDA BUILDING CODE. - FOR LAG BOLTS, DEPTH REQUIRED IN WOOD MEMBER SHALL EXCLUDE ANY ROOF DECKING THICKNESS.								

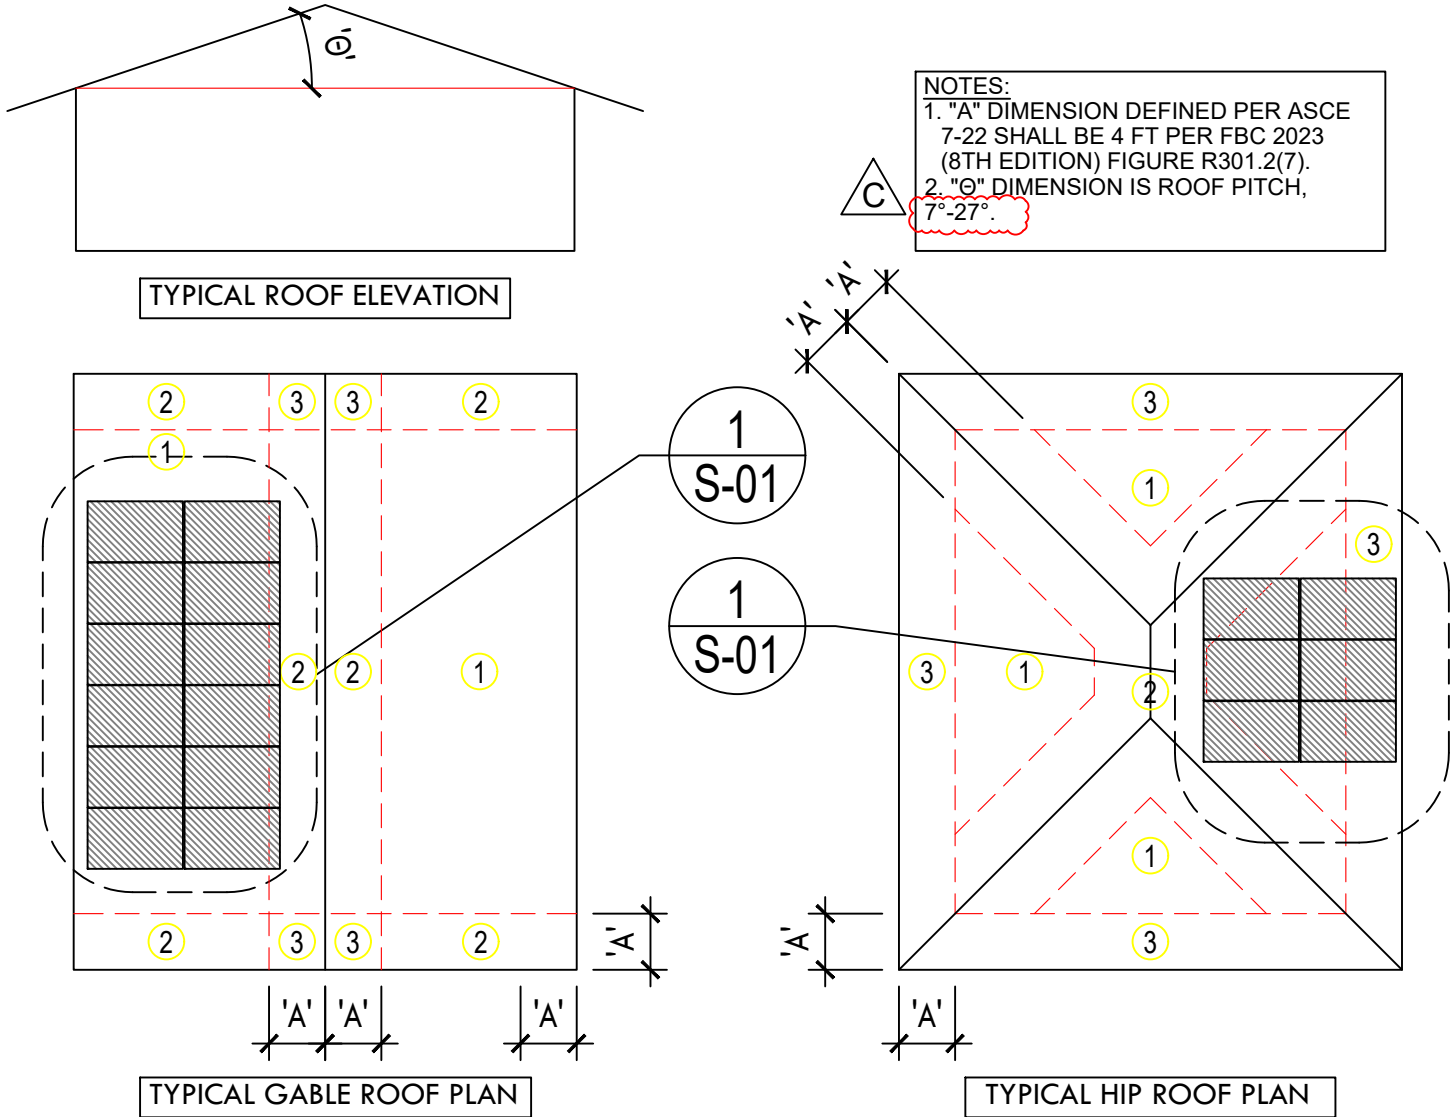

PPM.SOLAR

POWER PRODUCTION
MANAGEMENT INC
625 NW 8TH AVE.,
GAINESVILLE, FL 32601

REVISIONS

DESCRIPTION	DATE	REV
CLIENT COMMENT	06/05/2025	A
CLIENT COMMENT	06/12/2025	B
CLIENT COMMENT	08/19/2025	C

DATE: 05/26/2025

PROJECT NAME

CHARLES LYE

223 SW MEADOWLANDS DR,
LAKE CITY, FL 32024

SHEET NAME
STRUCTURAL
CALCULATIONS

SHEET SIZE
ANSI B
11" X 17"

SHEET NUMBER
S-03

Signature with Seal

EQUIPMENT SUMMARY

DC SYSTEM SIZE: 16.20 KW DC STC
AC SYSTEM SIZE: 13.68 KW AC

- (36) REC SOLAR: REC450AA PURE-RX (450W) MODULES
(02) BRANCHES OF 10 MODULES &
(02) BRANCHES OF 08 MODULES



ELECTRICAL CERTIFICATION STATEMENT:

SUBJECT PV SYSTEM HAS BEEN DESIGNED TO MEET THE REQUIREMENTS OF THE NEC 2020, AND/OR THOSE SET FORTH BY THE FLORIDA SOLAR ENERGY CENTER CERTIFICATION, INCLUDING MAXIMUM NUMBER OF MODULE STRINGS. MAXIMUM NUMBER OF MODULES PER STRING, MAXIMUM OUTPUT, MODULE MANUFACTURER AND MODEL NUMBER, INVERTER MANUFACTURER AND MODEL NUMBER, AS APPLICABLE. HB1021 AMENDED F.S. 377.05 IN 2017 REMOVED THE REQUIREMENT FOR DESIGNERS TO HAVE THEIR SYSTEM DESIGNS CERTIFIED BY FSEC. THE VERBIAGE UNLESS OTHERWISE CERTIFIED BE AN ENGINEER LICENSED PURSUANT TO CHAPTER 471 USING THE STANDARDS CONTAINED IN THE MOST RECENT VERSION OF THE FLORIDA BUILDING CODE," ALLOWS LICENSED ENGINEERS TO DESIGN PV SYSTEMS ON THEIR OWN AS THEY DO IN ALL OTHER TRADES.

BILL OF MATERIALS


EQUIPMENT	QTY	DESCRIPTION
SOLAR PV MODULE	36	REC SOLAR: REC450AA PURE-RX (450W) MODULES
MICRO-INVERTER	36	ENPHASE IQ8X-80-M-US (240V) MICRO-INVERTERS
COMBINER BOX	1	125A ENPHASE IQ COMBINER
BATTERY	2	FRANKLIN APOWER 2 BATTERY, 15 KWH
GATEWAY	1	FRANKLIN aGATE X ENERGY MANAGEMENT DEVICE
JUNCTION BOX	2	JUNCTION BOX 600V, NEMA 3R UL LISTED
FHP SWITCH	1	FHP EMRGENCY POWER OFF
BREAKER	1	15A/2P BREAKER
BREAKER	2	200A/2P BREAKER
BREAKER	2	125A/2P BREAKER
BREAKER	4	20A/2P BREAKER
BREAKER	1	80A/2P BREAKER
BREAKER	2	60A/2P BREAKER
AC DISCONNECT	1	100A RATED NON-FUSED AC DISCONNECT
BACKUP LOAD PANEL	01	125A RATED BACKUP LOAD PANEL
EXPENSION KIT	01	FRANKLINWH BACKUP LUG EXPANSION KIT
COMBINER PANEL	1	125A RATED COMBINER PANEL, 240V
RAIL	22	UNIRAC NXT HORIZON RAIL, 168 "
SPLICE	16	SPLICE KIT
GROUNDING LUG	8	GROUNDING LUG
ATTACHMENT	84	S-5I PROTEA BRACKET PV ROOF ATTACHMENT
MID CLAMPS	64	MID CLAMPS
END CLAMPS	16	END CLAMPS



LEGEND



- BLP - BACKUP LOAD PANEL
FHP - EMRGENCY POWER OFF
CP - COMBINER PANEL
ACD - AC DISCONNECT
CB - IQ COMBINER BOX
BAT - BATTERY
ISP - INTERNAL SERVICE PANEL
GWY - aGATE
UM - UTILITY METER/MAIN COMBO
MSP -
JB - JUNCTION BOX
○ □ - ROOF OBSTRUCTION
--- - CONDUIT
== - TRENCH

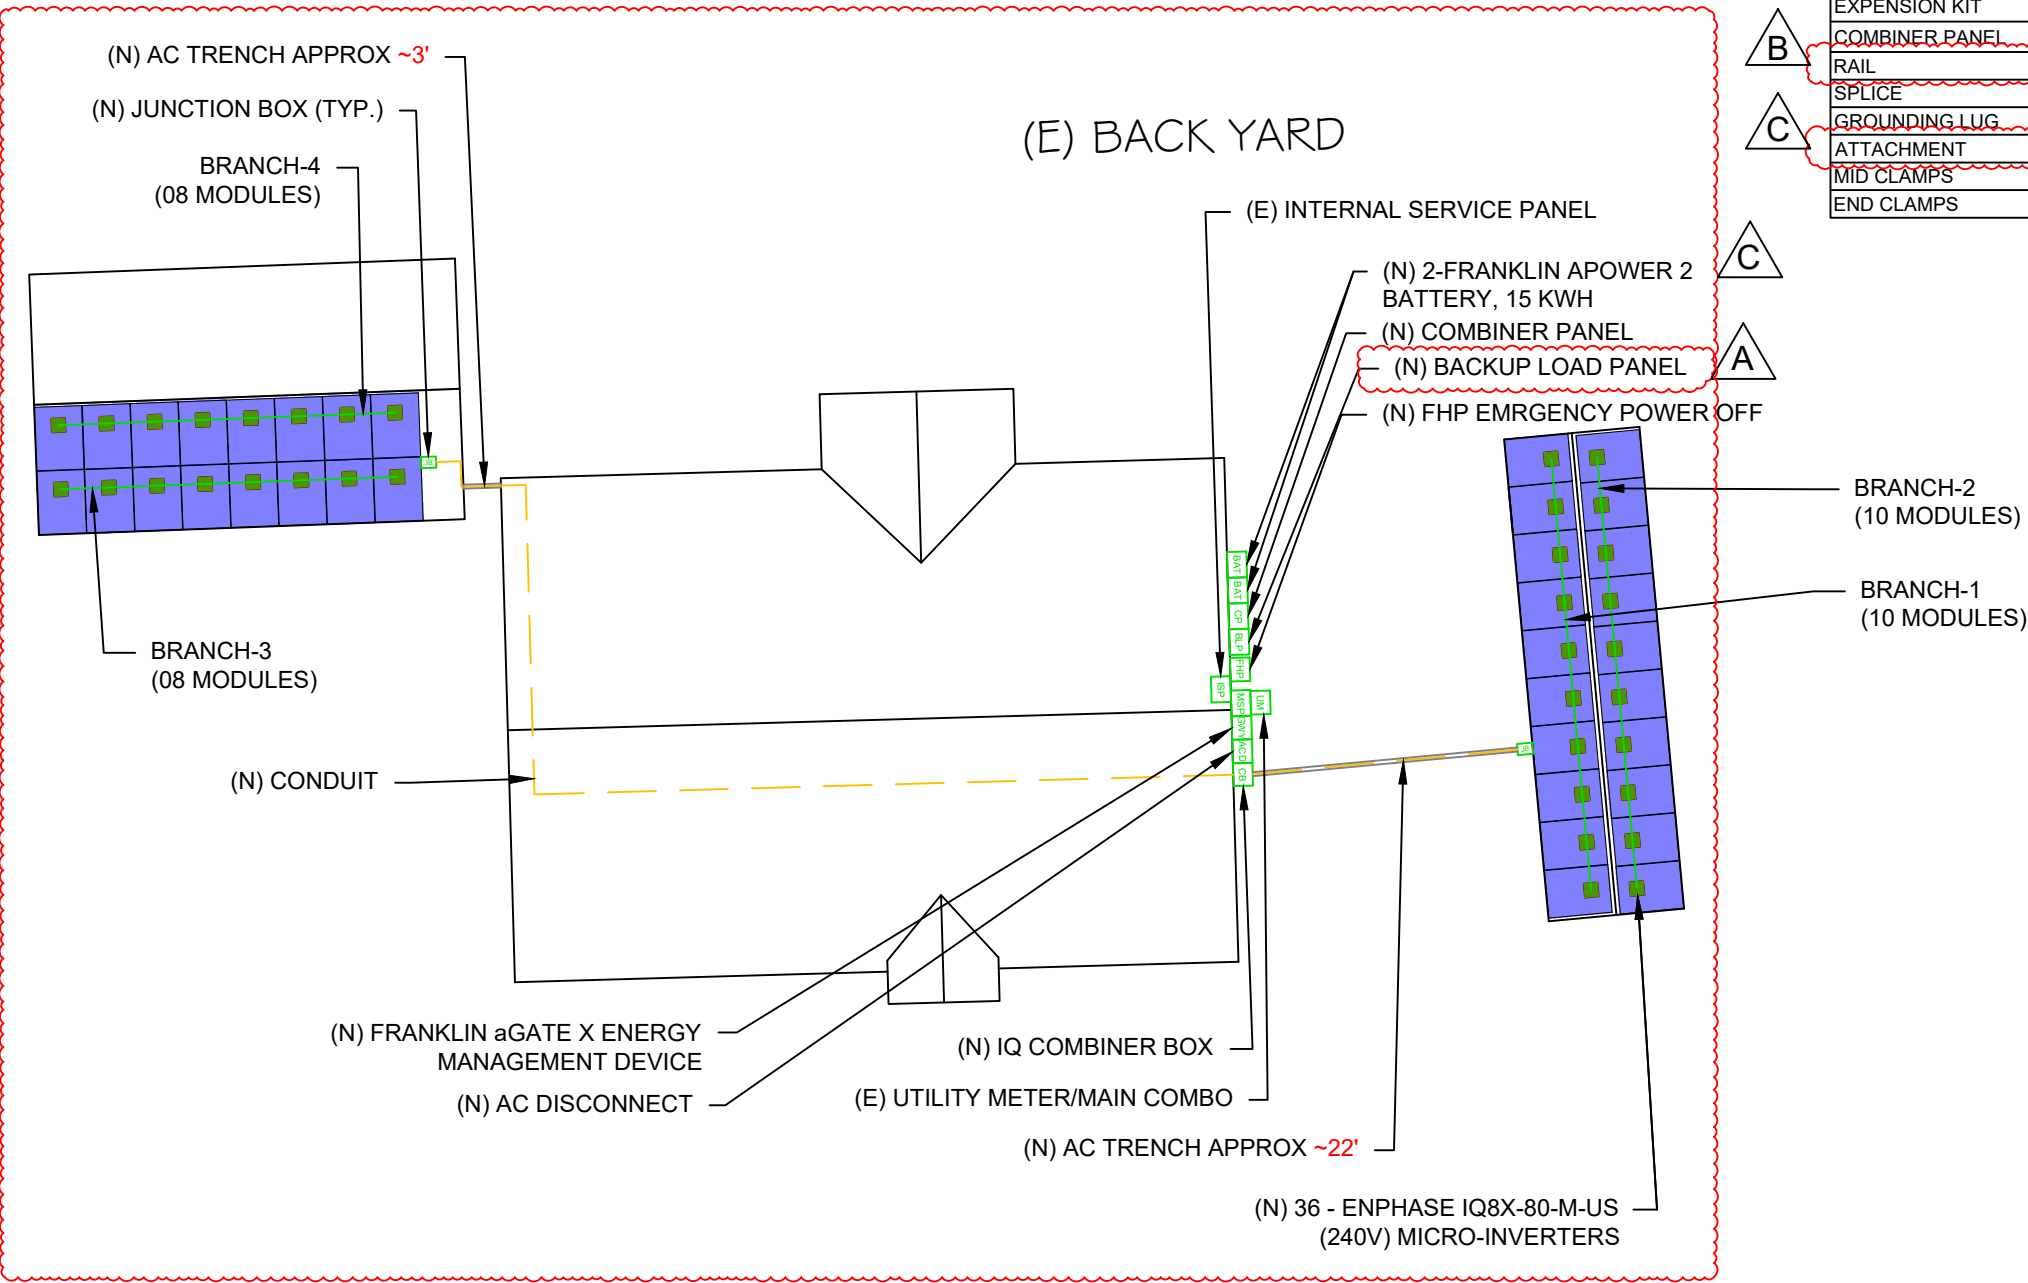

(E) BACK YARD

(E) FRONT YARD

SW MEADOWLANDS DR.

PPM.SOLAR

POWER PRODUCTION
MANAGEMENT INC
625 NW 8TH AVE.,
GAINESVILLE, FL 32601

REVISIONS

DESCRIPTION	DATE	REV
CLIENT COMMENT	06/05/2025	A
CLIENT COMMENT	06/12/2025	B
CLIENT COMMENT	08/19/2025	C

DATE: 05/26/2025

PROJECT NAME



CHARLES LYE

223 SW MEADOWLANDS DR,
LAKE CITY, FL 32024

SHEET NAME

ELECTRICAL
SITE PLAN & BOM

SHEET SIZE

ANSI B
11" X 17"

SHEET NUMBER

E-01

Signature with Seal

SOLAR MODULE SPECIFICATIONS	
MANUFACTURER / MODEL #	REC SOLAR: REC450AA PURE-RX (450W) MODULES
VMP	54.3V
IMP	8.29A
VOC	65.6V
ISC	8.81A
MODULE DIMENSION	68.0"L x 47.4"W x 1.2"D (In Inch)

MICRO-INVERTER SPECIFICATIONS	
MANUFACTURER / MODEL #	ENPHASE IQ8X-80-M-US (240V) MICRO-INVERTERS
MPPT VOLTAGE RANGE	43-60V
MAXIMUM INPUT VOLTAGE	79.5V
MAXIMUM UNIT PER BRANCH	10
MAXIMUM OUTPUT CURRENT	1.58A

AMBIENT TEMPERATURE SPECS	
RECORD LOW TEMP	-5°
AMBIENT TEMP (HIGH TEMP 2%)	30°
CONDUIT MINIMUM HEIGHT FROM ROOF	0.5"
CONDUCTOR TEMPERATURE RATING	90°
MODULE TEMPERATURE COEFFICIENT OF Voc	-0.24%/K

AC CONDUCTOR AMPACITY CALCULATIONS: ARRAY TO JUNCTION BOX #1 & #2

EXPECTED WIRE TEMP (In Celsius)	30°
TEMP. CORRECTION PER TABLE (310.15)(B)(1)	1.00
# OF CURRENT CARRYING CONDUCTORS	N/A
# OF C.C. CONDUCTORS CORRECTION PER NEC 310.15(C)(1)	1.00
CIRCUIT CONDUCTOR SIZE	12 AWG
CIRCUIT CONDUCTOR AMPACITY	30A
REQUIRED CIRCUIT CONDUCTOR AMPACITY PER NEC 690.8(A) & (B)	19.75A
1.25 x MAX AC OUTPUT x MAX # OF MICROINVERTERS/CIRCUIT	
DERATED CIRCUIT CONDUCTOR AMPACITY	30.00A
Result should be greater than (19.75A)	



AC CONDUCTOR AMPACITY CALCULATIONS: FROM JUNCTION BOX #1 TO IQ COMBINER BOX

EXPECTED WIRE TEMP (In Celsius)	30°
TEMP. CORRECTION PER TABLE (310.15)(B)(1)	1.00
# OF CURRENT CARRYING CONDUCTORS	4
# OF C.C. CONDUCTORS CORRECTION PER NEC 310.15(C)(1)	0.80
CIRCUIT CONDUCTOR SIZE	10 AWG
CIRCUIT CONDUCTOR AMPACITY	35A
REQUIRED CIRCUIT CONDUCTOR AMPACITY PER NEC 690.8(A) & (B)	19.75A
1.25 x MAX AC OUTPUT x MAX # OF MICROINVERTERS/CIRCUIT	
DERATED CIRCUIT CONDUCTOR AMPACITY	32.00A
Result should be greater than (19.75A)	

AC CONDUCTOR AMPACITY CALCULATIONS: FROM JUNCTION BOX #2 TO IQ COMBINER BOX

EXPECTED WIRE TEMP (In Celsius)	30°
TEMP. CORRECTION PER TABLE (310.15)(B)(1)	1.00
# OF CURRENT CARRYING CONDUCTORS	4
# OF C.C. CONDUCTORS CORRECTION PER NEC 310.15(C)(1)	0.80
CIRCUIT CONDUCTOR SIZE	10 AWG
CIRCUIT CONDUCTOR AMPACITY	35A
REQUIRED CIRCUIT CONDUCTOR AMPACITY PER NEC 690.8(A) & (B)	15.80A
1.25 x MAX AC OUTPUT x MAX # OF MICROINVERTERS/CIRCUIT	
DERATED CIRCUIT CONDUCTOR AMPACITY	32.00A
Result should be greater than (15.80A)	

AC CONDUCTOR AMPACITY CALCULATIONS: FROM IQ COMBINER BOX TO ACD TO FRANKLIN aGATE

EXPECTED WIRE TEMP (In Celsius)	30°
TEMP. CORRECTION PER TABLE (310.15)(B)(1)	1.00
# OF CURRENT CARRYING CONDUCTORS	3
# OF C.C. CONDUCTORS CORRECTION PER NEC 310.15(C)(1)	1.00
CIRCUIT CONDUCTOR SIZE	4 AWG
CIRCUIT CONDUCTOR AMPACITY	85A
REQUIRED CIRCUIT CONDUCTOR AMPACITY PER NEC 690.8(A) & (B)	71.10A
1.25 x MAX AC OUTPUT x TOTAL # OF MICROINVERTERS	
DERATED CIRCUIT CONDUCTOR AMPACITY	95.00A
Result should be greater than (71.10A)	

AC CONDUCTOR AMPACITY CALCULATIONS: FROM COMBINER PANEL TO BATTERY

EXPECTED WIRE TEMP (In Celsius)	30°
TEMP. CORRECTION PER TABLE (310.15)(B)(1)	1.00
# OF CURRENT CARRYING CONDUCTORS	3
# OF C.C. CONDUCTORS CORRECTION PER NEC 310.15(C)(1)	1.00
CIRCUIT CONDUCTOR SIZE	6 AWG
CIRCUIT CONDUCTOR AMPACITY	65A
REQUIRED CIRCUIT CONDUCTOR AMPACITY PER NEC 690.8(A) & (B)	60.00A
1.25 x BATTERY OUTPUT CURRENT	
DERATED CIRCUIT CONDUCTOR AMPACITY	75.00A
Result should be greater than (60.00A)	

AC CONDUCTOR AMPACITY CALCULATIONS: FROM COMBINER PANEL TO FRANKLIN aGATE

EXPECTED WIRE TEMP (In Celsius)	30°
TEMP. CORRECTION PER TABLE (310.15)(B)(1)	1.00
# OF CURRENT CARRYING CONDUCTORS	3
# OF C.C. CONDUCTORS CORRECTION PER NEC 310.15(C)(1)	1.00
CIRCUIT CONDUCTOR SIZE	1 AWG
CIRCUIT CONDUCTOR AMPACITY	130A
REQUIRED CIRCUIT CONDUCTOR AMPACITY PER NEC 690.8(A) & (B)	120.00A
1.25 x BATTERY OUTPUT CURRENT	
DERATED CIRCUIT CONDUCTOR AMPACITY	150.00A
Result should be greater than (120.00A)	



AC CONDUCTOR AMPACITY CALCULATIONS: FROM FRANKLIN aGATE TO BACKUP LOAD PANEL

EXPECTED WIRE TEMP (In Celsius)	30°
TEMP. CORRECTION PER TABLE (310.15)(B)(1)	1.00
# OF CURRENT CARRYING CONDUCTORS	3
# OF C.C. CONDUCTORS CORRECTION PER NEC 310.15(C)(1)	1.00
CIRCUIT CONDUCTOR SIZE	1 AWG
CIRCUIT CONDUCTOR AMPACITY	130A
REQUIRED CIRCUIT CONDUCTOR AMPACITY PER NEC 690.8(A) & (B)	125.00A
MAX OUTPUT CURRENT	
DERATED CIRCUIT CONDUCTOR AMPACITY	150.00A
Result should be greater than (125.00A)	

ELECTRICAL NOTES

- 1.) ALL EQUIPMENT SHALL BE LISTED BY UL OR OTHER NRTL, AND LABELED FOR ITS APPLICATION.
- 2.) ALL CONDUCTORS SHALL BE COPPER, RATED FOR 600 V AND 90°C WET ENVIRONMENT.
- 3.) WIRING, CONDUIT, AND RACEWAYS MOUNTED ON ROOFTOPS SHALL BE ROUTED DIRECTLY TO, AND LOCATED AS CLOSE AS POSSIBLE TO THE NEAREST RIDGE, HIP, OR VALLEY.
- 4.) WORKING CLEARANCES AROUND ALL NEW AND EXISTING ELECTRICAL EQUIPMENT SHALL COMPLY WITH NEC 110.26.
- 5.) DRAWINGS INDICATE THE GENERAL ARRANGEMENT OF SYSTEM. CONTRACTOR SHALL FURNISH ALL NECESSARY OUTLETS, SUPPORTS, FITTINGS , AND ACCESSORIES TO MEET APPLICABLE CODES AND STANDARDS.
- 6.) WHERE SIZES OF JUNCTION BOXES, RACEWAYS, AND CONDUITS ARE NOT SPECIFIED, THE CONTRACTOR SHALL SIZE THEM ACCORDINGLY.
- 7.) ALL WIRE TERMINATIONS SHALL BE APPROPRIATELY LABELED AND ACCESSIBLE.
- 8.) INSTALL MODULE AND RACKING GROUNDING HARDWARE PER MANUFACTURER'S INSTRUCTION.



POWER PRODUCTION
MANAGEMENT INC
625 NW 8TH AVE.,
GAINESVILLE, FL 32601

REVISIONS		
DESCRIPTION	DATE	REV
CLIENT COMMENT	06/05/2025	A
CLIENT COMMENT	06/12/2025	B
CLIENT COMMENT	08/19/2025	C
DATE: 05/26/2025		

PROJECT NAME



223 SW MEADOWLANDS DR,
LAKE CITY, FL 32024

SHEET NAME
WIRING
CALCULATIONS-1

SHEET SIZE
ANSI B
11" X 17"

SHEET NUMBER
E-03

Signature with Seal

PHOTOVOLTAIC
POWER SOURCE

LABEL LOCATION:
EMT/CONDUIT RACEWAY
SOLADECK/JUNCTION BOX
CODE REF : NEC 690.31(D)(2) / Roll: 596-00999 / 10-Pk: 596-01007

PHOTOVOLTAIC

240V

AC DISCONNECT

LABEL LOCATION:
AC DISCONNECT
CODE REF: NEC 690.13(B), 690.15, 705.20

MAIN PHOTOVOLTAIC
SYSTEM DISCONNECT

LABEL LOCATION:
MAIN SERVICE DISCONNECT
CODE REF: NEC 690.13(B)
Roll: 596-00243 / 10-Pk: 596-00675

⚠ WARNING

ELECTRIC SHOCK HAZARD

TERMINALS ON BOTH LINE AND
LOAD SIDES MAY BE ENERGIZED
IN THE OPEN POSITION
NEC 690.13(B) & NEC 690.15(C)

LABEL LOCATION:
WHERE ALL TERMINALS OF THE DISCONNECTING MEANS
MAY BE ENERGIZED IN THE OPEN POSITION, A WARNING
SIGN SHALL BE MOUNTED ON OR ADJACENT TO THE
DISCONNECTING MEANS.
NEC 690.13(B) & NEC 690.15(C)

⚠ WARNING

THIS EQUIPMENT FED BY MULTIPLE SOURCES.
TOTAL RATING OF ALL OVERCURRENT DEVICES
EXCLUDING MAIN SUPPLY OVERCURRENT DEVICE,
SHALL NOT EXCEED AMPACITY OF BUSBAR.

LABEL LOCATION:
PERMANENT WARNING LABELS SHALL BE APPLIED TO
DISTRIBUTION EQUIPMENT
NEC 705.12(B)(3)(3)

ENERGY
STORAGE
SYSTEM
DISCONNECT

LABEL LOCATION ENERGY STORAGE SYSTEMS:
CODE REF: NEC 706.15(C)
Roll: 596-01004 / 10-Pk: 596-01041

RAPID SHUTDOWN SWITCH
FOR SOLAR PV SYSTEM

LABEL LOCATION:
AC DISCONNECT
CODE REF: NEC 690.12(D)(2)
Roll: 596-01003 / 10-Pk: 596-01040

PHOTOVOLTAIC AC DISCONNECT

NOMINAL OPERATING AC VOLTAGE 240 V


RATED AC OUTPUT CURRENT 56.88 A

LABEL LOCATION:
AC DISCONNECT
CODE REF: NEC 690.54

EMERGENCY CONTACT

PPM SOLAR

(352) 309-7727

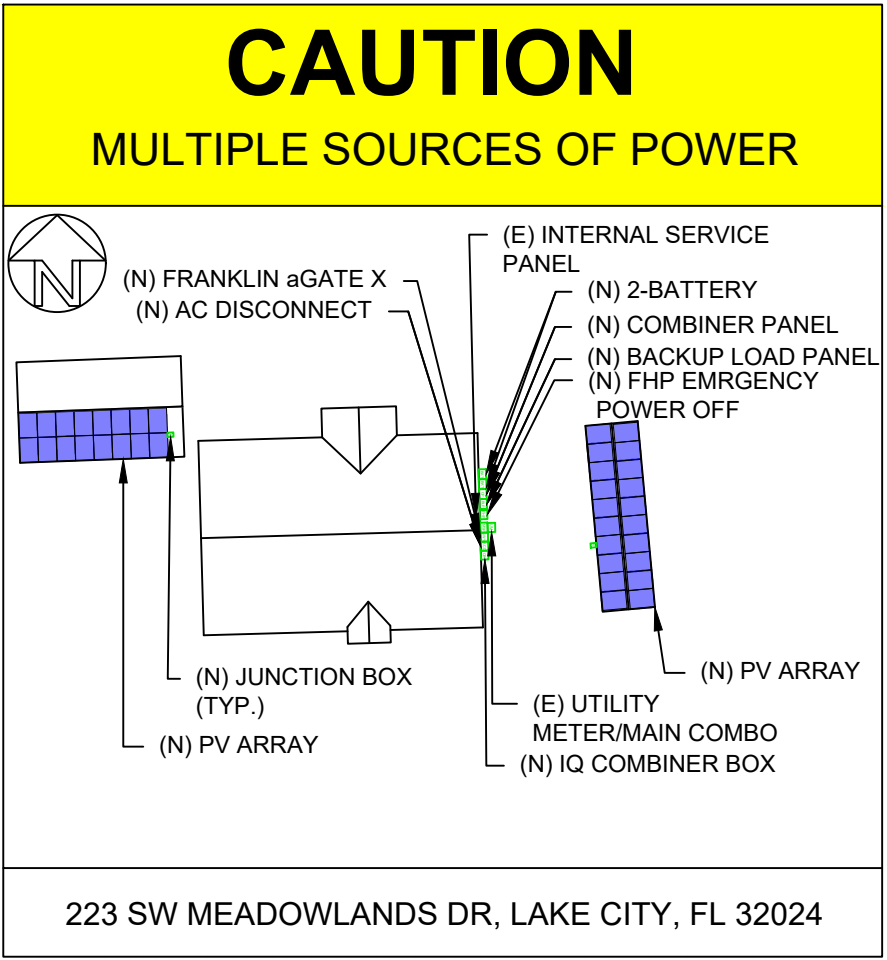

LABEL LOCATION:
MAIN SERVICE DISCONNECT / MAIN DISTRIBUTION PANEL, PV
DISCONNECT LOCATION NO MORE THAN 1 M (3 FT) FROM THE SERVICE
DISCONNECT PER CODE NEC 705.10 & NEC 710.10
Roll: 558-00358 OR 558-00346

SOLAR PV SYSTEM
EQUIPPED WITH RAPID
SHUTDOWN

TURN RAPID SHUTDOWN
SWITCH TO THE "OFF"
POSITION TO SHUT DOWN
PV SYSTEM AND REDUCE
SHOCK HAZARD IN THE
ARRAY.

SOLAR
ELECTRIC PV
PANELS

LABEL LOCATION:
ON OR NO MORE THAT 1 M (3 FT) FROM THE SERVICE DISCONNECTING
MEANS TO WHICH THE PV SYSTEMS ARE CONNECTED.
PER CODE: IFC 605.11.3.1(1) & 690.12(D)
Roll: 596-00885 / 10-Pk: 596-00888

PPM . SOLAR

POWER PRODUCTION
MANAGEMENT INC
625 NW 8TH AVE.,
GAINESVILLE, FL 32601

REVISIONS

DESCRIPTION	DATE	REV
CLIENT COMMENT	06/05/2025	A
CLIENT COMMENT	06/12/2025	B
CLIENT COMMENT	08/19/2025	C

DATE: 05/26/2025

PROJECT NAME

CHARLES LYE

223 SW MEADOWLANDS DR,
LAKE CITY, FL 32024

SHEET NAME

SYSTEM
LABELING

SHEET SIZE

ANSI B
11" X 17"

SHEET NUMBER

E-04

Signature with Seal

REC ALPHA[®]
PURE-RX SERIES

DATASHEET

SOLAR'S MOST TRUSTED



9 A MODULE CURRENT
COMPATIBLE WITH MLPE

450-470 W_P

HETEROJUNCTION TECHNOLOGY

22.6% MAX. EFFICIENCY

-0.24% /K TEMP. COEFF. P_{MAX}

92% MIN. POWER IN YEAR 25




REC ALPHA[®] PURE-RX SERIES
DATASHEET



GENERAL DATA

Cell Type	88 half-cut bifacial REC heterojunction cells, with gapless technology
Glass	0.13 in. solar glass with anti-reflective surface treatment in accordance with EN12150
Backsheet	Highly resistant polymer (Black)
Frame	Anodized aluminum (Black)
Junction Box	4-part, 4 bypass diodes, IP68 rated, in accordance with IEC 62790
Connectors	Stäubli MC4 PV-KBT4/KST4 (12AWG) in accordance with IEC 62852, IP68 only when connected
Cable	12 AWG solar cable, 66.9 in. + 66.9 in. in accordance with EN50618
Dimensions	68 x 47.4 x 1.2 in. (22.4 ft ²)
Weight	50 lbs
Origin	Made in Singapore

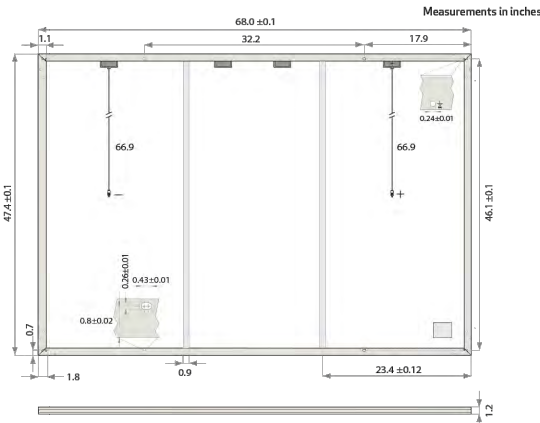

ELECTRICAL DATA

PRODUCT CODE*: RECxxxAA Pure-RX

Power Output - P _{MAX} (W _P)	450	460	470
Watt Class Sorting - (W)	0/+10	0/+10	0/+10
Nominal Power Voltage - V _{MPP} (V)	54.3	54.9	55.4
Nominal Power Current - I _{MPP} (A)	8.29	8.38	8.49
Open Circuit Voltage - V _{OC} (V)	65.6	65.8	65.9
Short Circuit Current - I _{SC} (A)	8.81	8.88	8.95
Power Density (W/ft ²)	20.1	20.5	21.0
Panel Efficiency (%)	21.6	22.1	22.6
Power Output - P _{MAX} (W _P)	343	350	358
Nominal Power Voltage - V _{MPP} (V)	51.2	51.7	52.2
Nominal Power Current - I _{MPP} (A)	6.70	6.77	6.86
Open Circuit Voltage - V _{OC} (V)	61.8	62.0	62.1
Short Circuit Current - I _{SC} (A)	7.11	7.17	7.23

Values at standard test conditions (STC: air mass AM 1.5, irradiance 1000 W/m², temperature 77°F (25°C)), based on a production spread with a tolerance of P_{MAX}, V_{OC} & I_{SC} ±3% within one watt class. Nominal module operating temperature (NMOT: air mass AM 1.5, irradiance 800 W/m², temperature 68°F (20°C), windspeed 3.3 ft/s (1 m/s)). *Where xxx indicates the nominal power class (P_{MAX}) at STC above.

MAXIMUM RATINGS*

Operational Temperature	-40 °F - 185 °F
System Voltage	1000 V
Maximum Test Load (front)	+7000 Pa (146 lb/ft ²)
Maximum Test Load (rear)	-4000 Pa (83.4 lb/ft ²)
Max Series Fuse Rating	25 A
Max Reverse Current	25 A

* See installation manual for mounting instructions.
Design load = Test load / 15 (safety factor)

TEMPERATURE RATINGS*

Nominal Module Operating Temperature	44 °C ± 2 °C
Temperature coefficient of P _{MAX}	-0.24% /K
Temperature coefficient of V _{OC}	-0.24% /K
Temperature coefficient of I _{SC}	0.04% /K

*The temperature coefficients stated are linear values

DELIVERY INFORMATION

Panels per Pallet	33
Panels per 40 ft GP/high cube container	594 (18 Pallets)
Panels per 53 ft truck	792 (24 Pallets)

Available from:



Founded in 1996, REC Group is an international pioneering solar energy company dedicated to empowering consumers with clean, affordable solar power. As Solar's Most Trusted, REC is committed to high quality, innovation, and a low carbon footprint in the solar materials and solar panels it manufactures. Headquartered in Norway with operational headquarters in Singapore, REC also has regional hubs in North America, Europe, and Asia-Pacific.

CERTIFICATIONS

IEC 61215:2021; IEC 61730:2016; UL61730
ISO 11925-2 Ignitability (EN 13501-1 Class E)
IEC 62716 Ammonia Resistance
IEC 61701 Salt Mist (SM6)
IEC 61215:2016 Hailstone (35mm)
UL 61730 Fire Type 2
ISO 14001; ISO9001; IEC45001; IEC62941




WARRANTY

	Standard	REC ProTrust
Installed by an REC Certified Professional	No	Yes
System Size	All	<25 kW 25-500 kW
Product Warranty (yrs)	20	25
Power Warranty (yrs)	25	25
Labor Warranty (yrs)	0	10
Power in Year 1	98%	98%
Annual Degradation	0.25%	0.25%
Power in Year 25	92%	92%

REC ProTrust Warranty applies only for i) REC panels installed by an REC Certified Solar Professional, and ii) panels have been registered by the installer with REC. Subject to System Size and further conditions. See www.recgroup.com for details.

LOW LIGHT BEHAVIOR

Typical low irradiance performance of module at STC:

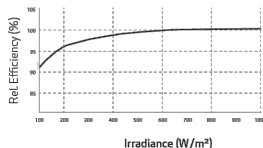

REC Solar PTE. LTD.
20 Tuas South Ave. 14
Singapore 637312
post@recgroup.com
www.recgroup.com



Specifications subject to change without notice.

Ref: PM-DS-12-06-Rev-4.5 8/2024

PPM.SOLAR

POWER PRODUCTION
MANAGEMENT INC
625 NW 8TH AVE.,
GAINESVILLE, FL 32601

REVISIONS

DESCRIPTION	DATE	REV
CLIENT COMMENT	06/05/2025	A
CLIENT COMMENT	06/12/2025	B
CLIENT COMMENT	08/19/2025	C

DATE: 05/26/2025

PROJECT NAME



CHARLES LYE

223 SW MEADOWLANDS DR,
LAKE CITY, FL 32024

SHEET NAME

MODULE
DATA SHEET

SHEET SIZE

ANSI B
11" X 17"

SHEET NUMBER

DS-01

Signature with Seal



DATA SHEET



IQ8X Microinverter

Our newest IQ8 Series Microinverters are the industry's first microgrid-forming*, software-defined microinverters with split-phase power conversion capability to convert DC power to AC power efficiently. The brain of the semiconductor-based microinverter is our proprietary application-specific integrated circuit (ASIC), which enables the microinverter to operate in grid-tied or off-grid mode. This chip is built using advanced 55-nm technology with high-speed digital logic and superfast response times to changing loads and grid events, alleviating constraints on battery sizing for home energy systems.

IQ8X Microinverter is the latest addition to this family, designed to support PV modules with high output DC voltage and cell counts, such as 80-half-cut cells, 88-half-cut cells and 96-cells.



Part of the Enphase Energy System, IQ8 Series Microinverters integrate with the IQ Battery, IQ Gateway, and the Enphase App monitoring and analysis software.



Connect PV modules quickly and easily to the IQ8 Series Microinverters with integrated MC4 connectors.



IQ8 Series Microinverters redefine reliability standards with more than one million cumulative hours of power-on testing, enabling an industry-leading limited warranty of up to 25 years.



IQ8 Series Microinverters are UL Listed as PV rapid shutdown equipment and conform with regulations when installed according to the manufacturer's instructions.

*Meets UL 1741 only when installed with IQ System Controller 2 or 3.

© 2024 Enphase Energy. All rights reserved. Enphase, the e and CC logos, IQ, and certain other marks listed at <https://enphase.com/trademark-usage-guidelines> are trademarks of Enphase Energy, Inc. in the U.S. and other countries. Data subject to change.

Easy to install

- Lightweight and compact with plug-and-play connectors
- Power line communication (PLC) between components
- Faster installation with simple two-wire cabling

High productivity and reliability

- Produces power even when the grid is down*
- More than one million cumulative hours of testing
- Class II double-insulated enclosure
- Optimized for the latest high-powered PV modules

Microgrid-forming

- Complies with the latest advanced grid support
- Remote automatic updates for the latest grid requirements
- Configurable to support a wide range of grid profiles
- Meets CA Rule 21 (UL 1741-SA) and IEEE 1547:2018 (UL 1741-SB)

NOTE:

- IQ8 Series Microinverters cannot be mixed with previous generations of Enphase microinverters (IQ7 Series, IQ6 Series, and so on) in the same system.
- IQ Microinverters ship with default settings that meet North America's IEEE 1547 interconnection standard requirements. Region-specific adjustments may be requested by an Authority Having Jurisdiction (AHJ) or utility representative, according to the IEEE 1547 interconnection standard. An IQ Gateway is required to make these changes during installation.

IQ8X-MC4-DSH-00185-3.0-EN-US-2024-02-12

IQ8X Microinverter

INPUT DATA (DC)		UNIT	IQ8X-80-M-US	
Commonly used module pairings ¹		W	320–540	
Module compatibility	—	To meet compatibility, PV modules must be within the following maximum input DC voltage and maximum module I _{sc} . Module compatibility can be checked at https://enphase.com/installers/microinverters/calculator		
MPPT voltage range	V			43–60
Operating range	V			25–79.5
Minimum and maximum start voltage	V			30–79.5
Maximum input DC voltage	V			79.5
Maximum continuous operating DC current	A			10
Maximum input DC short-circuit current	A			16
Maximum module I _{sc}	A			13
Overvoltage class DC port	—			II
DC port backfeed current	mA			0
PV array configuration	—	Ungrounded array; no additional DC side protection required; AC side protection requires a maximum of 20 A per branch circuit		
OUTPUT DATA (AC)		UNIT	IQ8X-80-M-US @240 VAC	IQ8X-80-M-US @208 VAC
Peak output power	VA		384	366
Maximum continuous output power	VA		380	360
Nominal grid voltage (L-L)	V		240, split-phase (L-L), 180°	208, single-phase (L-L), 120° ⁴
Minimum and maximum grid voltage ²	V		211–264	183–229
Max. continuous output current	A		1.58	1.73
Nominal frequency	Hz		60	
Extended frequency range	Hz		47–68	
AC short circuit fault current over three cycles	Arms		2.70	
Maximum units per 20 A (L-L) branch circuit ³	—		10	9
Total harmonic distortion	%		<5	
Overvoltage class AC port	—		III	
AC port backfeed current	mA		18	
Power factor setting	—		1.0	
Grid-tied power factor (adjustable)	—		0.85 leading ... 0.85 lagging	
Peak efficiency	%		97.3	97.0
CEC weighted efficiency	%		96.5	96.5
Nighttime power consumption	mW		26	12
MECHANICAL DATA				
Ambient temperature range		–40°C to 65°C (–40°F to 149°F)		
Relative humidity range		4% to 100% (condensing)		
DC connector type		Stäubli MC4		
Dimensions (H × W × D); Weight		212 mm (8.3") × 175 mm (6.9") × 30.2 mm (1.2"); 1.1 kg (2.43 lb)		
Cooling		Natural convection – no fans		
Approved for wet locations; Pollution degree		Yes; PD3		
Enclosure		Class II double-insulated, corrosion-resistant polymeric enclosure		
Environmental category; UV exposure rating		NEMA Type 6; outdoor		
COMPLIANCE				
Certifications	CA Rule 21 (UL 1741-SA), UL 62109-1, IEEE 1547:2018 (UL 1741-SB), FCC Part 15 Class B, ICES-0003 Class B, CAN/CSA-C22.2 NO. 107.1-01. This product is UL Listed as PV rapid shutdown equipment and conforms with NEC 2014, NEC 2017, NEC 2020, and NEC 2023 section 690.12 and C22.1-2018 Rule 64-218 rapid shutdown of PV systems for AC and DC conductors when installed according to the manufacturer's instructions.			

(1) No enforced DC/AC ratio.

(2) Nominal voltage range can be extended beyond nominal if required by the utility.

(3) Limits may vary. Refer to local requirements to define the number of microinverters per branch in your area.

(4) IQ8X is not certified for use with Enphase Three Phase Network Protection Relay (NPR-3P-208-NA) and is, therefore, designed for single-phase operation only. Check with the local utility requirements if you wish to install single-phase inverters across three phases.

IQ8X-MC4-DSH-00185-3.0-EN-US-2024-02-12

PPM.SOLAR

**POWER PRODUCTION
MANAGEMENT INC**
625 NW 8TH AVE.,
GAINESVILLE, FL 32601

REVISIONS

DESCRIPTION	DATE	REV
CLIENT COMMENT	06/05/2025	A
CLIENT COMMENT	06/12/2025	B
CLIENT COMMENT	08/19/2025	C

DATE: 05/26/2025

PROJECT NAME



223 SW MEADOWLANDS DR,
LAKE CITY, FL 32024

SHEET NAME

**MICRO-INVERTER
DATA SHEET**

SHEET SIZE

**ANSI B
11" X 17"**

SHEET NUMBER

DS-02

Signature with Seal



aPower 2

AC-coupled battery

Store solar generated power while the sun is shining. Use the stored energy when needed to lower electric bills. Run heavy loads such as air conditioners and water heaters as usual even during grid outages. Provide homeowner peace of mind by fully charging before severe weather events.

The system is off-grid ready, designed to operate independently from the main power grid to deliver reliable energy in any situation.

- ✓ 10 kW continuous / 15 kW peak for 10s
- ✓ 8 kW charge power
- ✓ 15 kWh AC¹ per unit, up to 225 kWh (15 units) per aGate
- ✓ 60 MWh warranty throughput



PERFORMANCE SPECIFICATIONS

SKU	APR-10K15V2-US				
Name	aPower 2				
Nameplate Model	aPower X-20				
Certification / CEC Listing Name	aPower Xyyy				
Battery Chemistry	Lithium Iron Phosphate (LFP)				
Usable System Energy	15 kWh AC ¹ per unit, up to 15 units per aGate				
Aggregate Throughput	60 MWh				
Real Power (charge)	8 kW continuous				
Nominal Output Power (AC)	2.5 kW	5 kW	6.7 kW	8.4 kW	10 kW ²
Maximum Apparent Power	2.9 kVA	5.8 kVA	7.7 kVA	9.6 kVA	11.5 kVA
Maximum Continuous Current	12 A	24 A	32 A	40 A	48 A
Nominal AC Voltage	120 / 240 V, 120 / 208 V (single phase), 60 Hz				
Coupling	AC-coupled				
Phase	2 W+N+PE				
Round Trip Efficiency	90%				
Maximum Short-Circuit Current Rating	10 kA				
Load Start Capability	185 A LRA				
Work Modes	Self-Consumption Time of Use Emergency Backup				
Noise Emission	30 dB(A) Typical / 45 dB(A) Maximum				
Flood Resistance	Up to 29" from the aPower 2 base				
User Interface	FranklinWH App				
Warranty	15 years ³				

COMPLIANCE INFORMATION


Certifications	UL 9540, UL 9540A, UL 1973, UL 1741, UL1741 SB, UL 1741 PCS, UL 60730-1, IEEE 1547, IEEE 1547.1, UN 38.3, CSA C22.2 No. 107.1
Seismic	AC 156, OSHPD, IEEE 693-2005 (high)
Environmental	California Proposition 65 RoHS Directive 2011 / EU
Emissions	FCC Part 15 Class B, ICES 003

- At beginning of life, 3 kW charge/discharge power, 77 °F (25 °C).
- Refer to the installation manual and commissioning guide for proper wire and OCPD sizes.
- For more details, please refer to the FranklinWH System Limited Warranty for End Users available in the Documentation Center on the FranklinWH website.

WWW.FRANKLINWH.COM

MECHANICAL SPECIFICATIONS

Dimensions (H x W x D)	45.2 in x 29.5 in x 11.8 in (1149 mm x 750 mm x 300 mm)
Weight, aPower 2 Complete	357 lb. (162 kg)
Weight, without Cover	335 lb. (152 kg)
Weight, Cover	22 lb. (10 kg)
Mounting	Wall or floor mount
Cooling	Natural air-cooled design

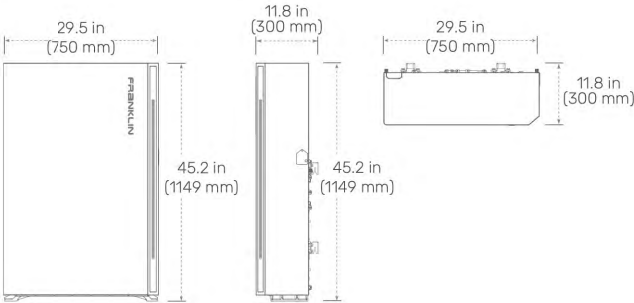

ENVIRONMENTAL SPECIFICATIONS

Enclosure Type	Type 3R
Ingress Protection	IP56 (Wiring) IP67 (Battery Pack & Inverter)
Operating Temperature	-4 °F to 122 °F (-20 °C to 50 °C) Operates up to 131 °F (55 °C) at 5kW derated output
Operating Humidity (RH)	Up to 100% RH, condensing
Altitude	Maximum 9,843 ft (3,000 m)
Environment	Indoor and outdoor rated

Compatibility Notice: At launch, the aPower 2 is compatible with the aGate 1.3 only. Compatibility with earlier aGate and aPower versions is anticipated by the end of Q2 2025.

Copyright 2025 FranklinWH Energy Storage Inc. All rights reserved. The Franklin logo, FranklinWH, and other trademarks or service names are the trademarks of FranklinWH Energy Storage Inc. The document is for informational purposes only, data subject to change. 2025-3-31

PPM.SOLAR

POWER PRODUCTION
MANAGEMENT INC
625 NW 8TH AVE.,
GAINESVILLE, FL 32601

REVISIONS

DESCRIPTION	DATE	REV
CLIENT COMMENT	06/05/2025	A
CLIENT COMMENT	06/12/2025	B
CLIENT COMMENT	08/19/2025	C

DATE: 05/26/2025

PROJECT NAME

CHARLES LYE
223 SW MEADOWLANDS DR,
LAKE CITY, FL 32024

SHEET NAME
BATTERY
DATA SHEET

SHEET SIZE

ANSI B
11" X 17"

SHEET NUMBER

DS-03

Signature with Seal

FRANKLINWH

aGate

Intelligent energy management system

The aGate serves as the controller for all home power sources by interconnecting solar, grid, batteries, and a standby generator to supply electricity to the home. It seamlessly transitions the home supply from grid power to backup power so that always-on appliances, such as the refrigerator and network router, will not be affected when the grid goes down.

The aGate can be installed at the service entrance, connected to the main load center, or used as a load center.



Robust

- ✓ Micro-grid interconnect device (MID)
- ✓ EMS Integrated PV and grid metering
- ✓ UL1741 certified PCS function & 280A busbar to avoid Main Panel Upgrades
- ✓ 12-year limited warranty



Flexible

- ✓ Compatible with micro and string solar inverter
- ✓ Indoor and outdoor / wall-mounted



Hassle-free

- ✓ Precise control of electricity usage through Smart Circuits Module
- ✓ Standby generator integration via generator module
- ✓ Remarkable black start function ensures battery charge after a prolonged outage or extended trip
- ✓ Vehicle to loads (V2L) function to power essential home appliances during an emergency
- ✓ Commissioning through the aGate Wifi hotspot or Bluetooth



Easy installation

- ✓ Built-in design Smart Circuits and Generator Modules
- ✓ Conduit entry options from the bottom, left, or right



WWW.FRANKLINWH.COM

DATASHEET

PERFORMANCE SPECIFICATIONS


SKU	AGT-RIV2-US
Model Number	aGate X
Coupling	AC-coupled
Nominal AC Voltage	120 / 208 V, 120 / 240 V, 60 Hz
Phase	2 W+N+PE
Grid Input Over Current Protection Device	200 A Max
aPower Over Current Protection Device	125 A Max
Solar Input Over Current Protection Device	80 A Max
Backup Load Port Over Current Protection Device	200 A Max
Non-backup Load Port Over Current Protection Device	200 A Max
Generator Over Current Protection Device ¹	200 A Max
Smart Circuits Over Current Protection Device ²	Opt. a 1 × 80 A Max @ 208 V / 240 V & 1 × 50 A Max @ 208 V / 240 V Opt. b 1 × 80 A Max @ 208 V / 240 V & 2 × 50 A Max @ 120 V
Maximum Supply Fault Current	22 kA
Busbar Rating	280 A
Work Modes	Self-Consumption, Time of Use, Emergency Backup
Communications	Ethernet / 4G / Wifi / Bluetooth
User Interface	FranklinWH App
Warranty	12-year limited
IEC Protective Class	Class I
Over voltage Category	Category II
AC Meter	+/- 0.5%

COMPLIANCE INFORMATION

Certifications	UL 1741, UL 1741 PCS, UL 67, UL 869A, UL 916, CAN / CSA C22.2 No. 107.1-16, CSA C22.2 No. 29, CSA C22.2 No. 0.19
Seismic	AC 156, OSHPD, IEEE 693-2005 (high)
Environmental	California Proposition 65 RoHS Directive 2011 / EU
Emissions	FCC Part 15 Class B, ICES 003

MECHANICAL SPECIFICATIONS

Dimensions (H x W x D)	31.5 in x 21.7 in x 6.3 in (800 mm x 550 mm x 160 mm)
Weight	38.6 lb (17.5 kg)
Mounting	Wall mount

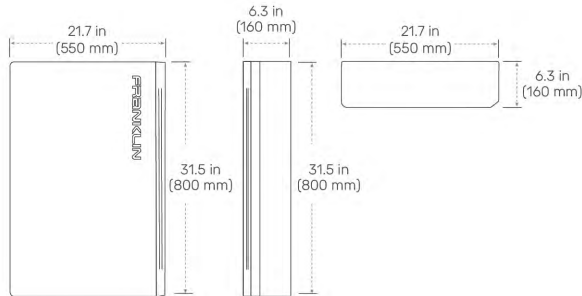


1. Generator Module is optional.
2. Smart Circuit Module is

ENVIRONMENTAL SPECIFICATIONS

Enclosure Type	NEMA Type 3R
Operating Temperature	-4°F to 122°F (-20°C to 50°C)
Operating Humidity (RH)	Up to 100% RH, condensing
Altitude	Maximum 9,843 ft (3,000 m)
Environment	Indoor and outdoor rated

Franklin Home Power Solution

Whole Home Backup

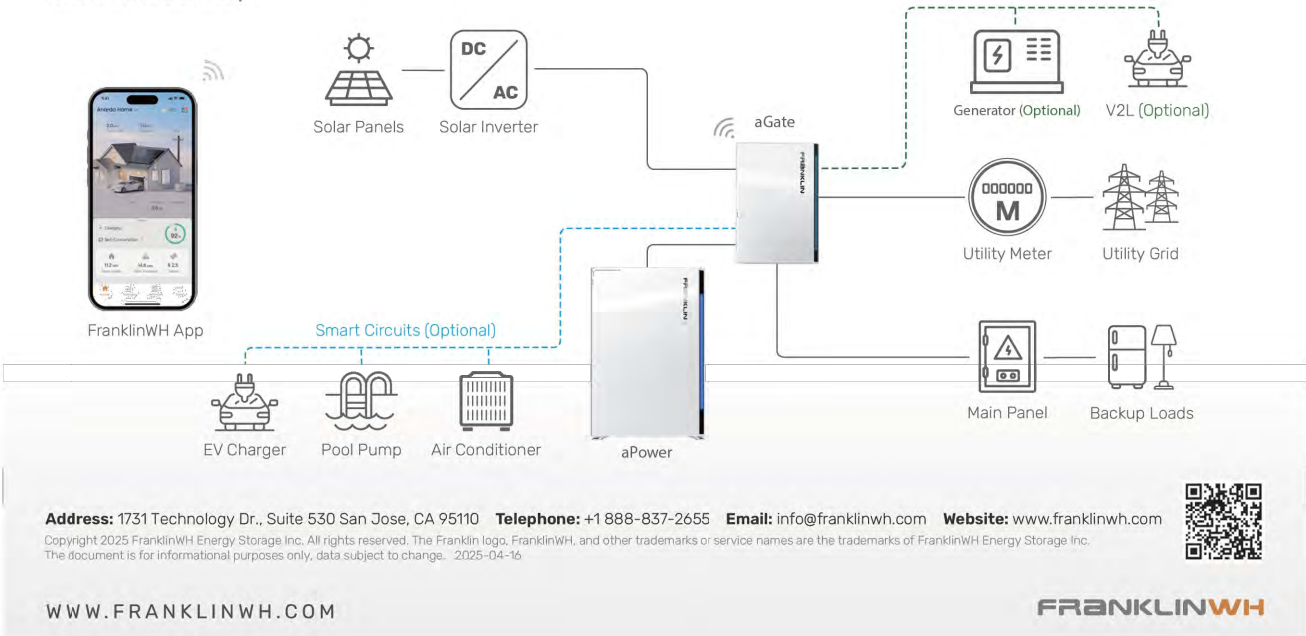

Address: 1731 Technology Dr., Suite 530 San Jose, CA 95110 Telephone: +1888-837-2655 Email: info@franklinwh.com Website: www.franklinwh.com
Copyright 2025 FranklinWH Energy Storage Inc. All rights reserved. The Franklin logo, FranklinWH, and other trademarks or service names are the trademarks of FranklinWH Energy Storage Inc.
The document is for informational purposes only, data subject to change. 2025-04-16

WWW.FRANKLINWH.COM

FRANKLINWH

PPM.SOLAR

POWER PRODUCTION
MANAGEMENT INC
625 NW 8TH AVE.,
GAINESVILLE, FL 32601

REVISIONS

DESCRIPTION	DATE	REV
CLIENT COMMENT	06/05/2025	A
CLIENT COMMENT	06/12/2025	B
CLIENT COMMENT	08/19/2025	C

DATE: 05/26/2025

PROJECT NAME

CHARLES LYE

223 SW MEADOWLANDS DR,
LAKE CITY, FL 32024

SHEET NAME

aGATE
DATA SHEET

SHEET SIZE

ANSI B
11" X 17"

SHEET NUMBER

DS-04

Signature with Seal

FRANKLINWH


FranklinWH Backup Expansion Lug Kit

As the demand for electricity continues to surge and more energy is generated by photovoltaic (PV) systems, there is an increasing need for larger energy storage systems to assist residents in efficiently managing household loads and PV systems. The Franklin Home Power (FHP) provides an optional Backup Expansion Lug Kit to meet homeowner needs.




✓ Connect more aPowers

When there are up to three aPower batteries to be linked with the aGate, they can be directly connected to the aGate aPower port. For four or more aPowers, it is necessary to connect the batteries to the backup port with the Backup Expansion Lug Kit.

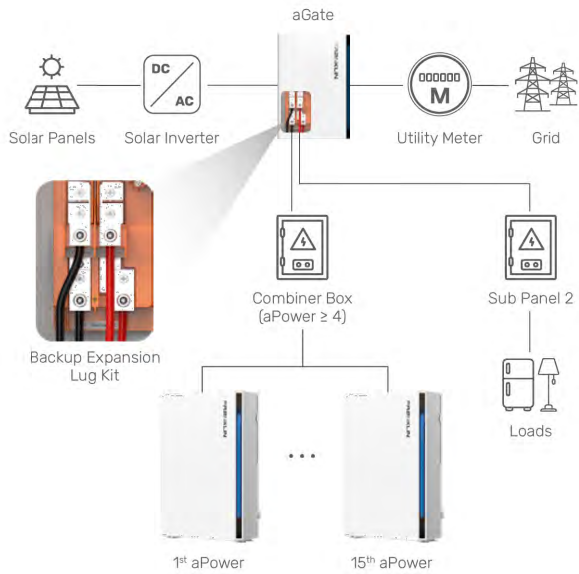

✓ Connect more sub-panels

When there are two sub panels, they can be distributed by using the Backup Expansion Lug Kit.

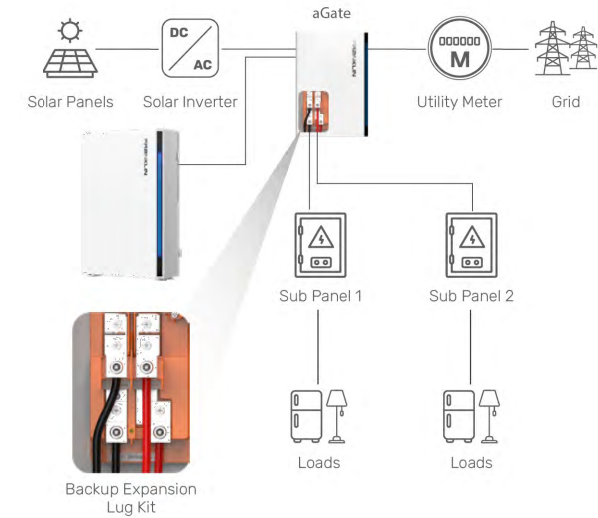

SPECIFICATIONS

Nominal AC Voltage	120 / 208 V, 120 / 240 V, 60 Hz
Maximum Continuous Current	160 A ¹
Dimensions (H × W × D)	6.1 × 1.0 × 1.8 in / 6.1 × 1.6 × 1.8 in (155 × 25 × 45 mm / 155 × 41 × 45 mm)
Weight	0.66 lb (0.33 kg)


WWW.FRANKLINWH.COM

1. If using only the Backup Expansion Lug Kit, the current must not exceed 160A. If using both the Backup Expansion Lug Kit and the backup port simultaneously, their combined current must not exceed 160A.


DATASHEET

Franklin Home Power Solution

Whole Home Backup

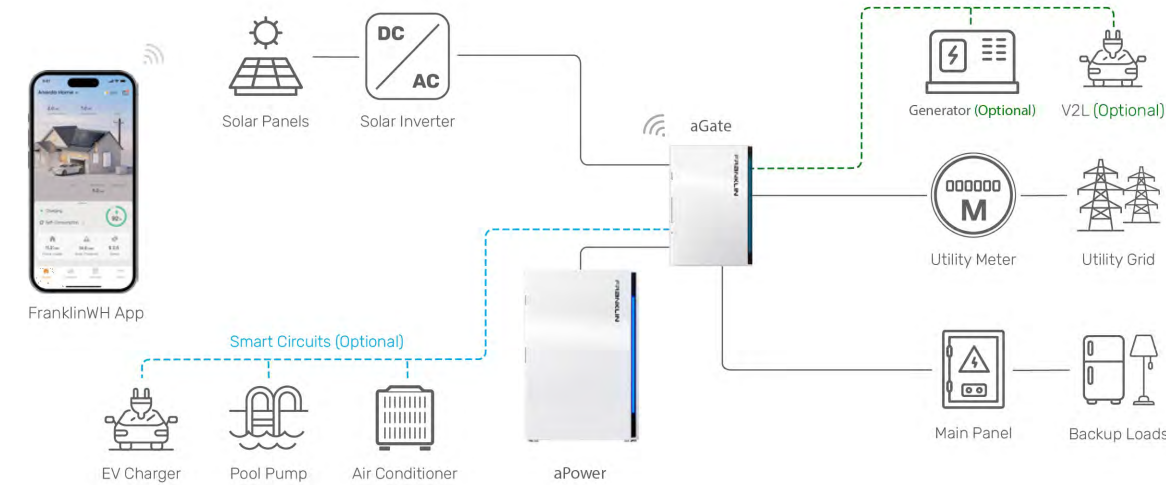

Partial Home Backup

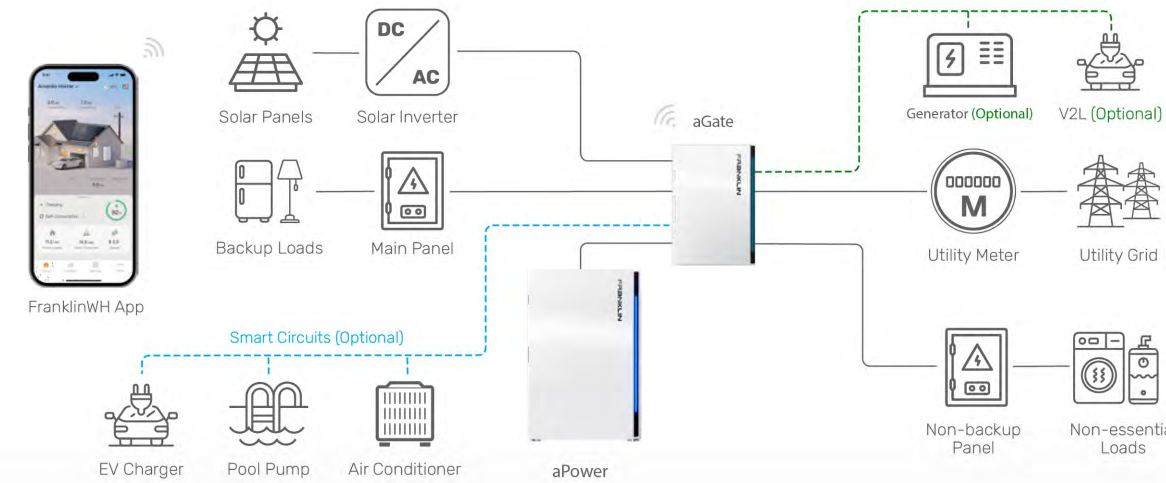

Address: 1731 Technology Dr., Suite 530 San Jose, CA 95110 Telephone: +1 888-837-2655 Email: info@franklinwh.com Website: www.franklinwh.com
Copyright 2024 FranklinWH Energy Storage Inc. All rights reserved. The Franklin logo, FranklinWH, and other trademarks or service names are the trademarks of FranklinWH Energy Storage Inc.
The document is for informational purposes only, data subject to change. 2024-12-11

WWW.FRANKLINWH.COM

FRANKLINWH

PPM.SOLAR

POWER PRODUCTION
MANAGEMENT INC
625 NW 8TH AVE.,
GAINESVILLE, FL 32601

REVISIONS

DESCRIPTION	DATE	REV
CLIENT COMMENT	06/05/2025	A
CLIENT COMMENT	06/12/2025	B
CLIENT COMMENT	08/19/2025	C

DATE: 05/26/2025

PROJECT NAME

CHARLES LYE

223 SW MEADOWLANDS DR,
LAKE CITY, FL 32024

SHEET NAME
EXPANSION LUG KIT
DATA SHEET

SHEET SIZE
ANSI B
11" X 17"

SHEET NUMBER
DS-05

Signature with Seal

The right way to attach solar PV to trapezoidal roof profiles!

S-5!®

The Right Way

ProteaBracket™

A versatile bracket for mounting solar PV to trapezoidal roof profiles

Still the most versatile trapezoidal metal roof attachment solution on the market, the S-5! ProteaBracket just got better!

The bracket features an adjustable attachment base and module attachment options to accommodate different roof profile dimensions and mounting options.

Our pre-applied EPDM gasket with peel and stick adhesive makes installation a snap, ensuring accurate and secure placement the first time.

With no messy sealants, faster installation, and a weather-proof fit, ProteaBracket offers you the most versatile solar attachment solution available.

ProteaBracket* can be used for rail mounting or "direct-attach" with S-5! PVKIT®



ProteaBracket™

Features and Benefits

- 34% lighter - saves on shipping
- Stronger L-Foot™
- Load-tested for engineered application
- Corrosion-resistant materials
- Adjustable - Fits rib profiles up to 3"
- Peel-and-Stick prevents accidental shifting during installation
- Fully pre-assembled

*When ProteaBracket is used in conjunction with the S-5! PVKIT, an additional nut is required during installation.

888-825-3432 | www.S-5.com | 

S-5!®

The Right Way

ProteaBracket™ is the perfect solar attachment solution for most trapezoidal rib, exposed-fastened metal roof profiles!


ProteaBracket™ is compatible with common metal roofing materials and comes with a pre-applied EPDM gasket on the base.

Note: All four pre-punched holes must be used to achieve tested strength. Fasteners are provided.


For design assistance, ask your distributor, or visit www.S-5.com for the independent lab test data that can be used for load-critical designs and applications. Also, please visit our website for more information including metallurgical compatibilities and specifications.

S-5!® holding strength is unmatched in the industry.

Multiple Attachment Options:

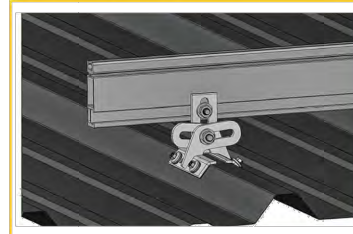

Side
Mount Rail

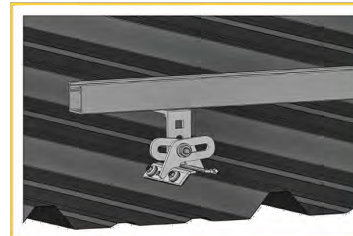


Bottom
Mount Rail



w/ S-5!
PVKIT®
(rail-less)

ProteaBracket™

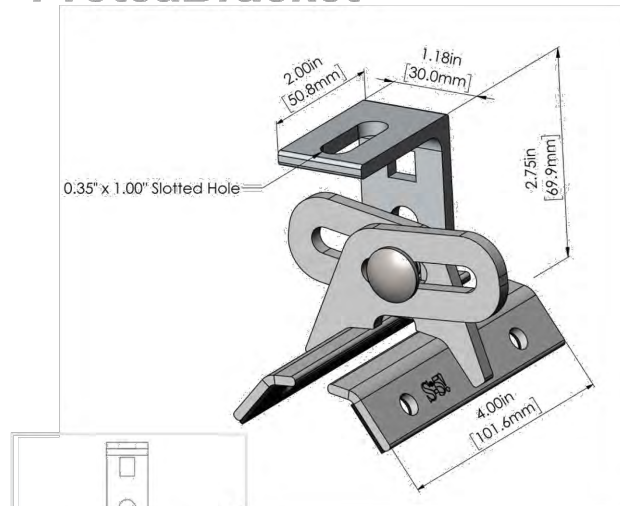

ProteaBracket fits profiles
up to 3 inches

INSTALLATION:

No surface preparation needed. (1) Wipe away excess oil and debris. (2) Peel off adhesive release paper. (3) Align and mount bracket directly onto crown of panel. (4) Secure ProteaBracket through pre-punched holes, using piercing-point S-5! screws.



Shown: S-5! PVKIT® mounted on the ProteaBracket™ for rail-less solar mounting on metal roofing.

S-5!® Warning! Please use this product responsibly!

Products are protected by multiple U.S. and foreign patents. For published data regarding holding strength, bolt torque, patents, and trademarks, visit the S-5! website at www.S-5.com.

Copyright 2024, Metal Roof Innovations, Ltd. S-5! products are patent protected. S-5! aggressively protects its patents, trademarks, and copyrights. Version 102424

Distributed by

PPM.SOLAR

POWER PRODUCTION
MANAGEMENT INC
625 NW 8TH AVE.,
GAINESVILLE, FL 32601

REVISIONS

DESCRIPTION	DATE	REV
CLIENT COMMENT	06/05/2025	A
CLIENT COMMENT	06/12/2025	B
CLIENT COMMENT	08/19/2025	C

DATE: 05/26/2025

PROJECT NAME

CHARLES LYE

223 SW MEADOWLANDS DR,
LAKE CITY, FL 32024

SHEET NAME
ATTACHMENT
DATA SHEET

SHEET SIZE
ANSI B
11" X 17"

SHEET NUMBER
DS-07

Signature with Seal