



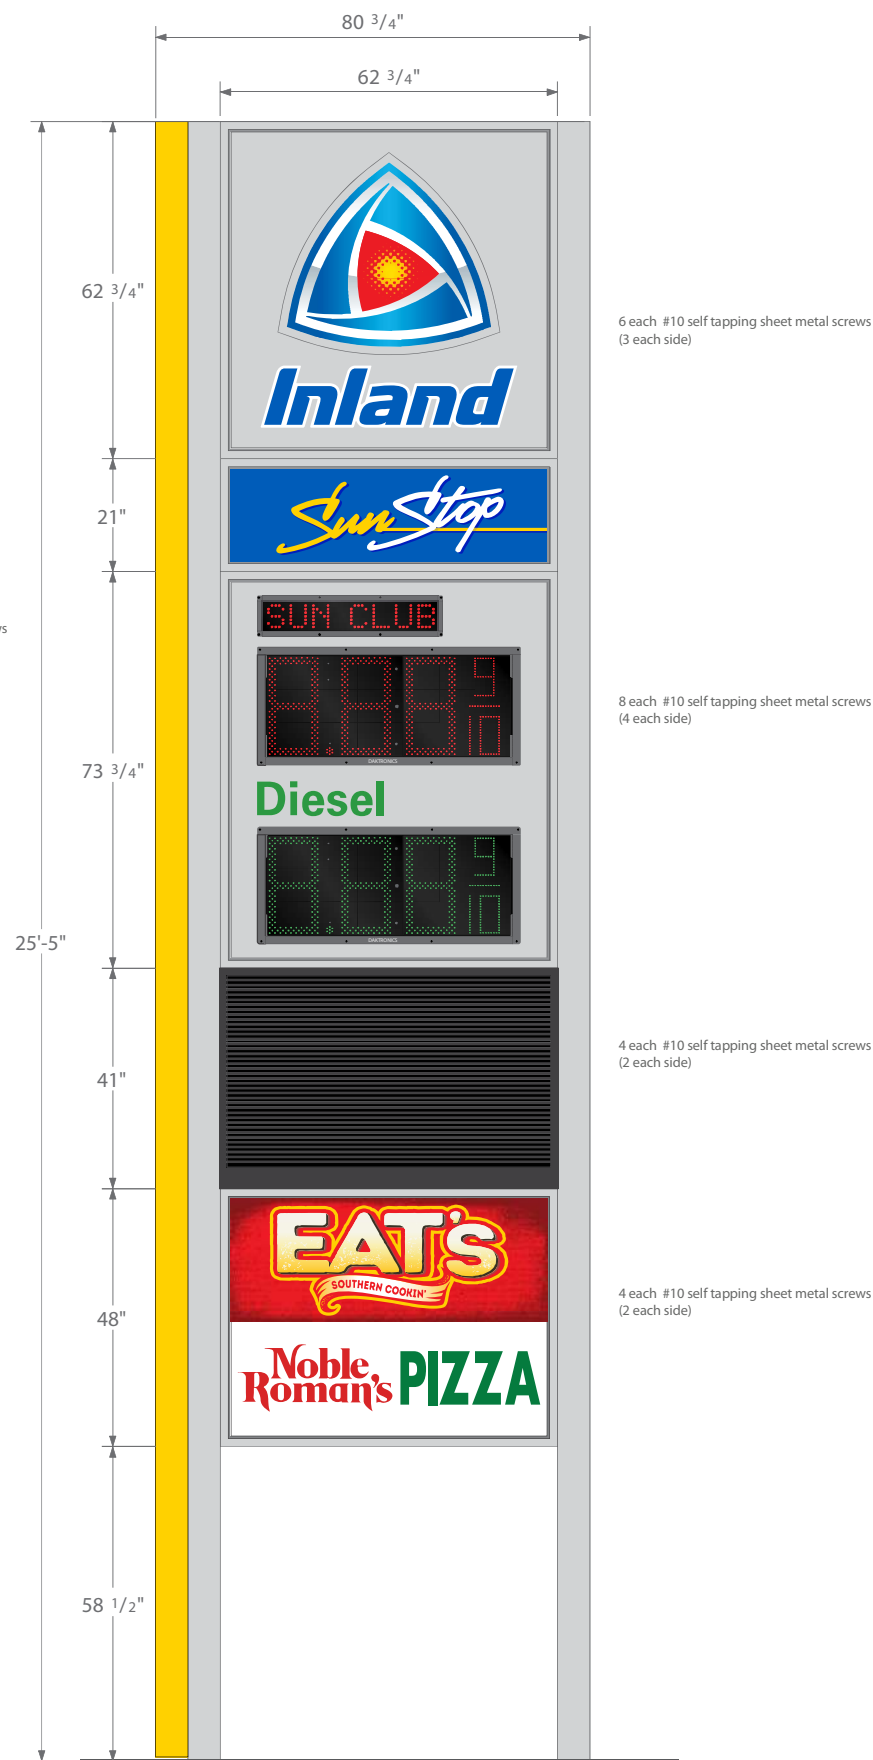

FRONT VIEW - 25'-5"

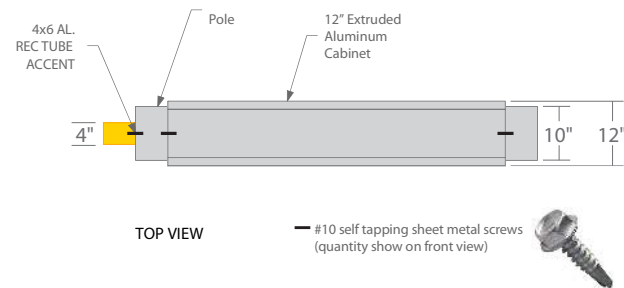


SITE MAP

SPECIFICATIONS:

- Remove & dispose of existing sign components.
- Fabricate & install new sign cabinets & components attached to existing 6x10 HSS steel poles.
- Thermoformed polycarbonate sign faces w/ translucent graphics.
- Remount existing EMC.
- LED illumination.
- Price changers:
 - Sun Club: CC1-1H2W-Di.
 - Regular: FL-3000-18-Di Red.
 - Diesel: FL-3000-18-Di Green.
- Repaint poles w/ Rustoleum Met. Aluminum (mix).



EXISTING SIGN

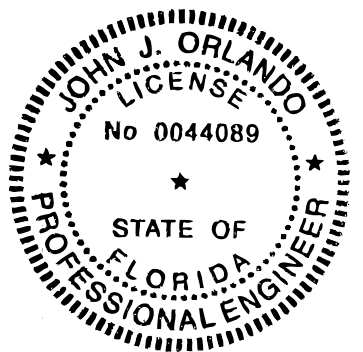

Digitally signed by John Orlando
Date: 2021.04.15 17:00:12 -04'00'

This item has been electronically signed and sealed by John J. Orlando, PE using a Digital Signature and date.
Printed copies of this document are not considered signed and sealed and the signature must be verified on any electronic copies.

Conforms to the requirements of the 7th Edition (2020) of the Florida Building Code sections 1609 and 3107, V(ult) = 120 mph, Exposure category = C, Risk category = II
John J. Orlando PE LLC - 165 Old Ridge Road - Macon, GA 31211 - 478 731 5394 - jjorlando@cox.net - Florida registration # 0044089 job 0821APG sheet 1 of 3



251 FORTUNE BLVD
MIDWAY, FL. 32343
PH: 850.224.7446
FX: 850.224.8936
ApogeeSigns.com
STATE CERTIFIED
SIGN CONTRACTOR
LIC# ES12000314

DRAWN BY:

ERIC LARSON

EMAIL: Eric.Larson@ApogeeSigns.com
DIRECT LINE: 850.999.6042







INLAND #329
2366 SW Pinemount Rd.
Lake City, FL. 32024

JOB NUMBER:	SHEET: SITE PLAN
000000	A.1
DATE:	
03/15/2021	




This item has been electronically signed and sealed by John J. Orlando, PE using a Digital Signature and date.
Printed copies of this document are not considered signed and sealed and the signature must be verified on any electronic copies.

Digitally signed by John Orlando
Date: 2021.04.15 17:00:43 -04'00'

SW Birley Ave

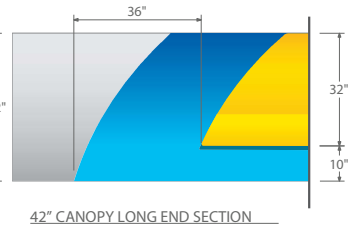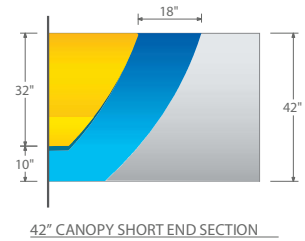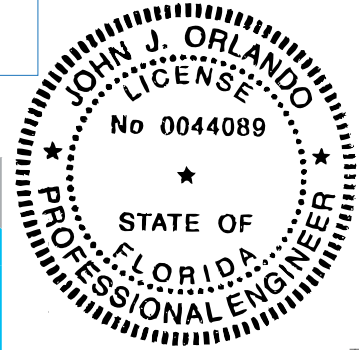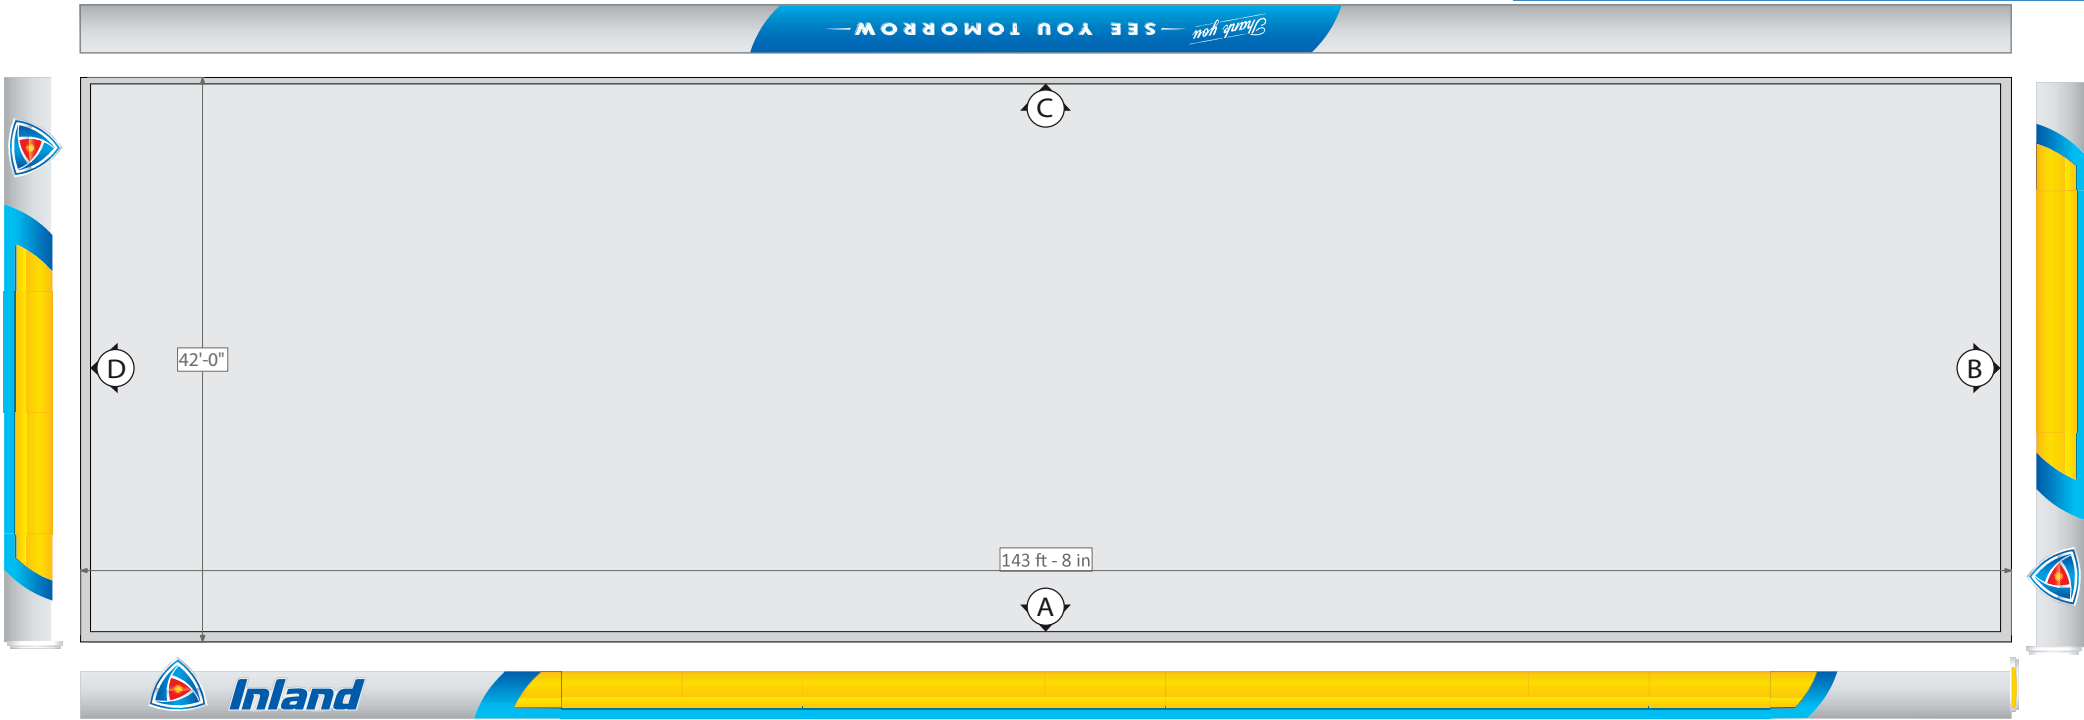

Pinemount Rd

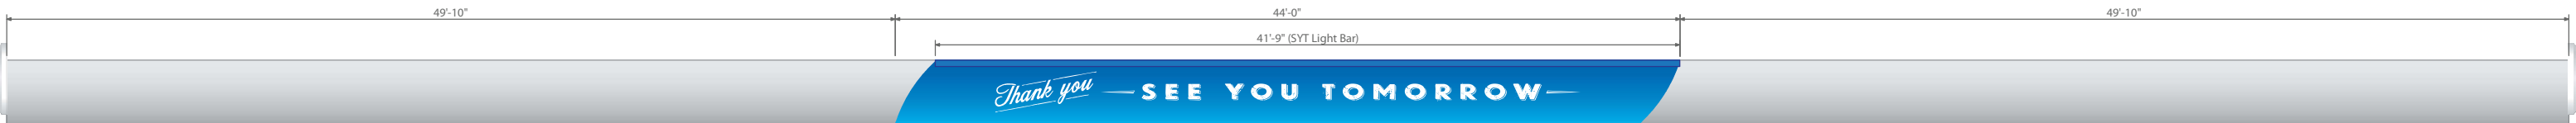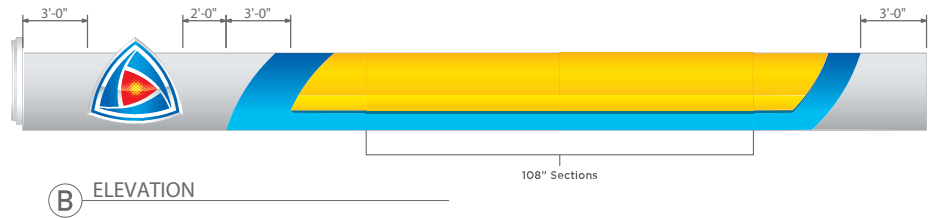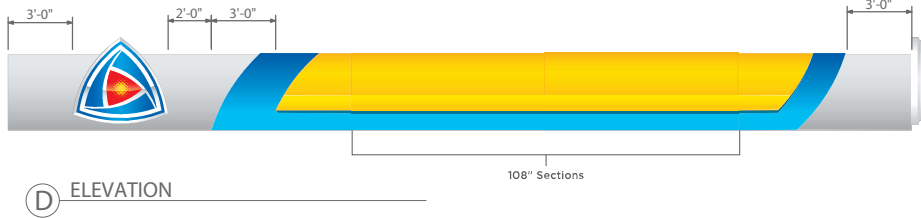

(C) ELEVATION



251 FORTUNE BLVD
MIDWAY, FL. 32343
PH: 850.224.7446
FX: 850.224.8936
ApogeeSigns.com

STATE CERTIFIED
SIGN CONTRACTOR
LIC# ES12000314

DRAWN BY:

ERIC LARSON

EMAIL:
Eric.Larson @ApogeeSigns.com
DIRECT LINE:
850.999.6042



Conforms to the requirements of the 7th Edition (2020) of the Florida Building Code sections 1609 and 3107, V(ult) = 120 mph, Exposure category = C, Risk category = II
John J. Orlando PE LLC - 165 Old Ridge Road - Macon, GA 31211 - 478 731 5394 - jjorlando@cox.net - Florida registration # 0044089 job 0821APG sheet 2 of 3

INLAND #329
2366 SW Pinemount Rd.
Lake City, FL. 32024

JOB NUMBER:	000000	SHEET: SITE PLAN
DATE:		
03/15/2021		A.2

Job name Inland #329
Job# 0821APG
Sign company: Apogee Signs
Installation location: 2366 SW Pinemount Rd., Lake City, FL 32024

Section 3107 and 1609 of Florida Building Code 2020 and Chapter 30 ASCE 7-16 applies.
Application of wind pressures using the alternative all heights method for components and cladding

Type of structure: replacement sign cabinets on existing steel pylons and ACM panels on an existing canopy

Occupancy Category: II

Wind velocity (3 sec gust), FBC 2020, section 1609.3: 120 mph

Wind pressure (qz) 36.9 psf

Net Pressure Coefficient (Cnet) from Figure 30.7-2

Components and cladding not in areas of discontinuity - walls and parapets -1.09
Wind Pressure -40.2 psf

Wind load applied between wall and structure, pulling structure away from wall
Load carried by tension in fasteners connecting structure to wall

- maximum height of structure to be attached	6.15	3.42	4.00	1.75
- maximum width of structure to be attached	5.23	5.23	5.23	5.23
- fill factor	1.00	1.00	1.00	1.00
- projected area of each component to be attached	32.1	17.9	20.9	9.2
- wind load	-1293	-719	-841	-368
- design limit tension load per fastener to	200	200	200	200
- even number of fasteners minimum of 2 =	-8	-4	-6	-2
- number of fasteners practically required due to structure shape	8	4	6	4
- weight of structure is approximately	48	27	31	14
- design limit shear load per fastener to	400	400	400	400
- average shear load per fastener =	6.0	6.7	5.2	3.4


Mounting surface construction is: existing steel pylons

Method 8 - #10 self tapping sheet metal screws (ITW Teks Select 10-16 x 3/4" part no. 1076000).
http://www.itwbuildex.com/pdf/teks_select_datasheet.pdf

References:

ASCE 7-16
The 7th Edition (2020) of the Florida Building Code

sheet: 3 of 3

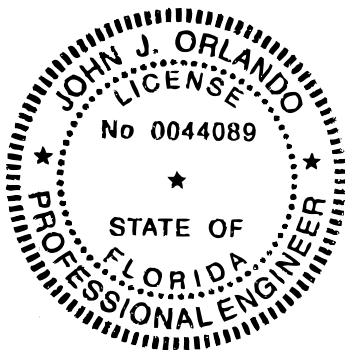

Digitally signed by John Orlando
Date: 2021.04.15 17:01:18 -04'00'

John J. Orlando PE LLC 0044089
165 Old Ridge Road
Macon, GA 31211
(478) 731-5394
jjorlando@cox.net

This item has been electronically signed and sealed by John J. Orlando, PE using a Digital Signature and date.
Printed copies of this document are not considered signed and sealed and the signature must be verified on any electronic copies.