



REVISIONS		

SOFTPLAN
ARCHITECTURAL DESIGN SOFTWARE

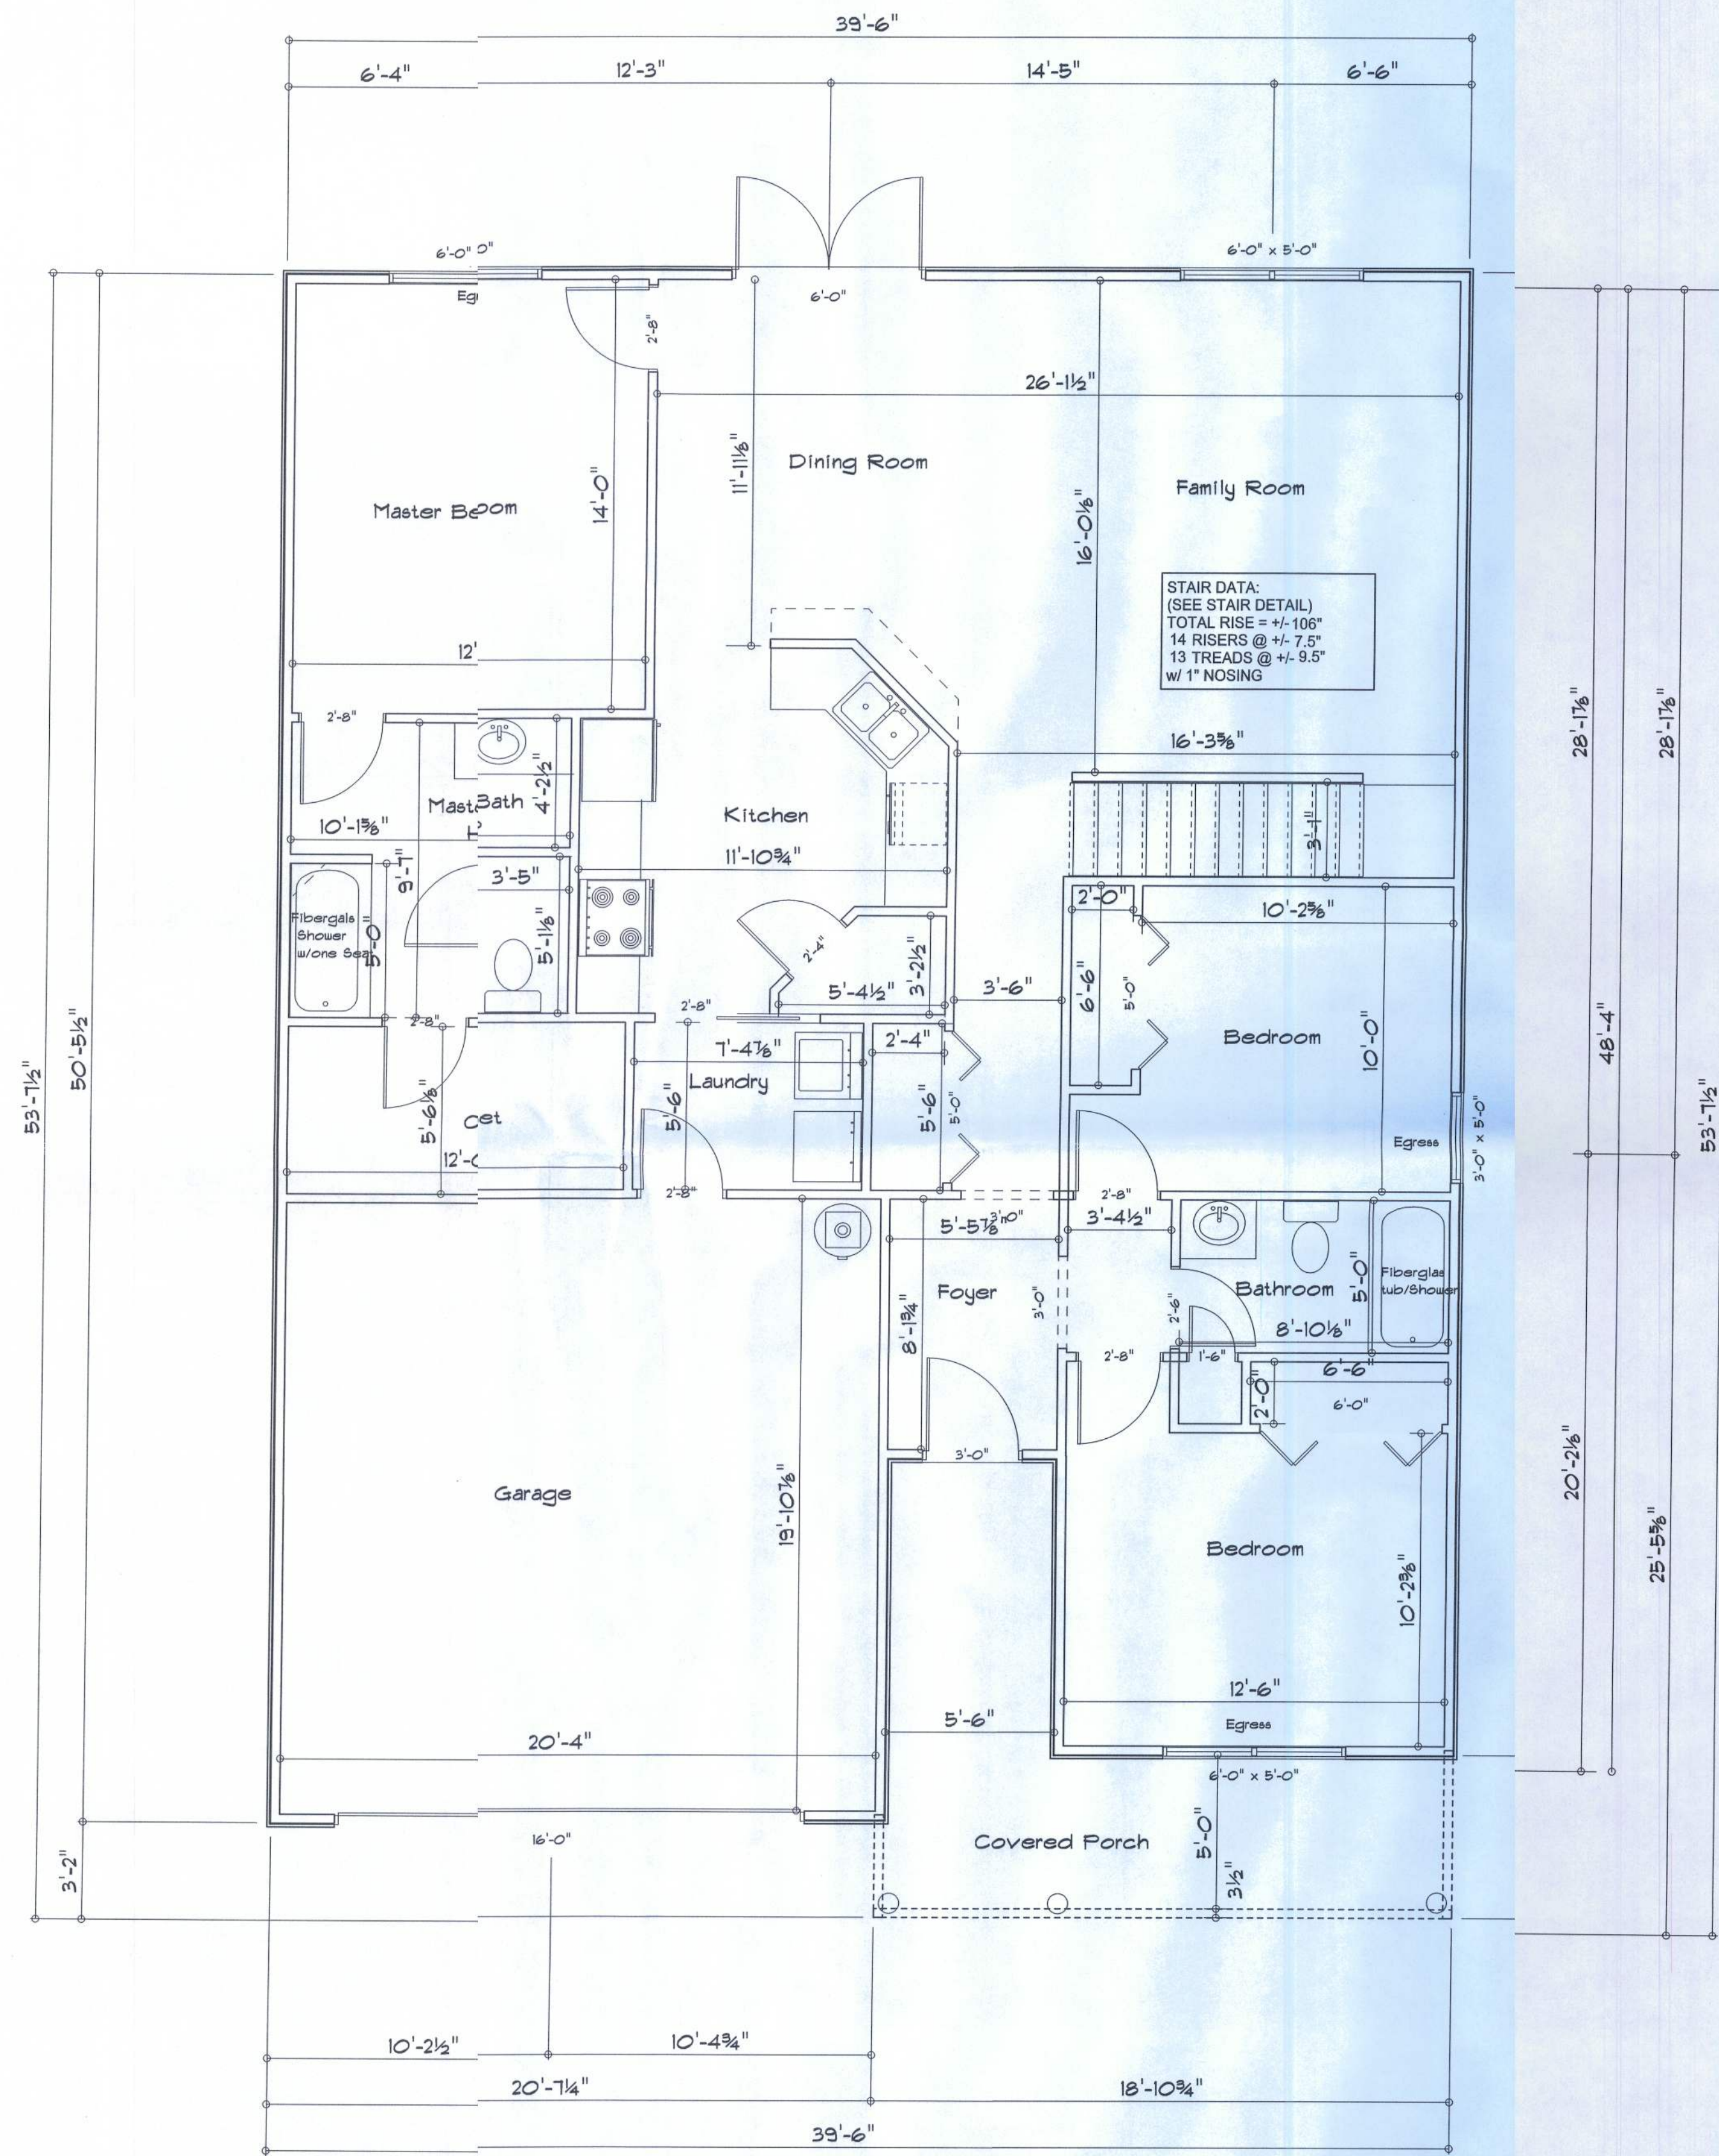

First Floor Plan

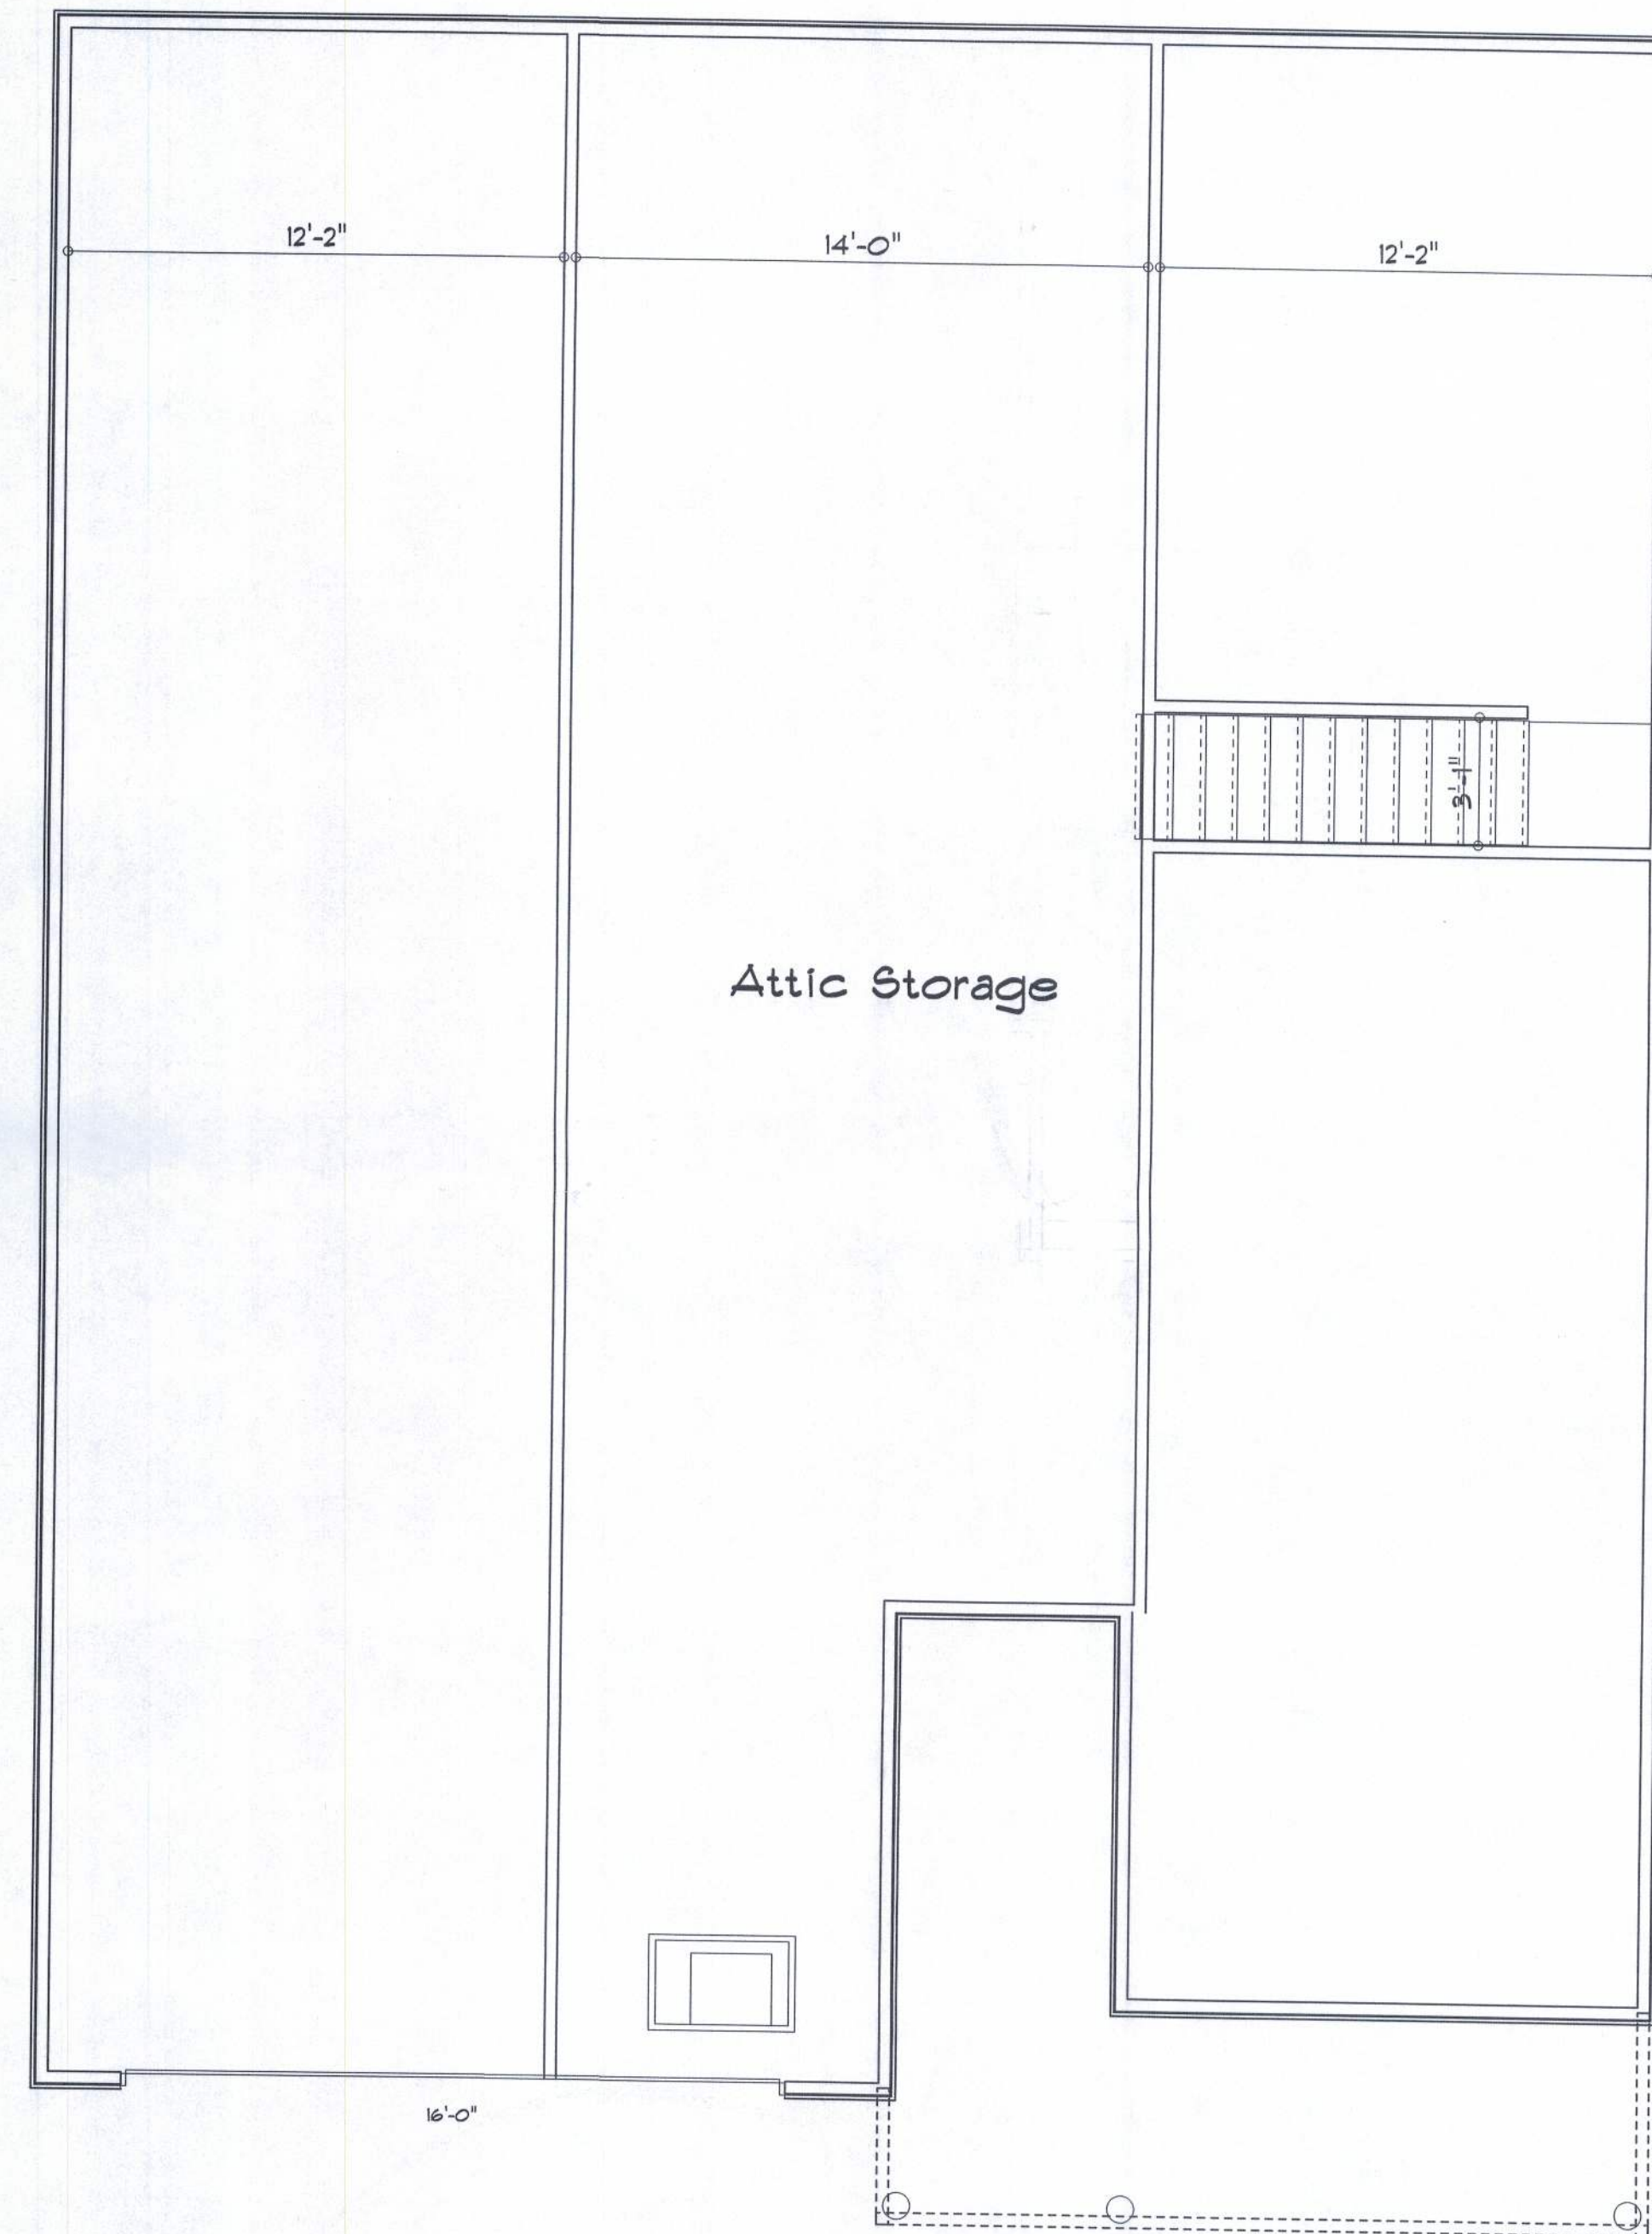

AREA SUMMARY

Living Area	1456	S.F.
Garage Area	421	S.F.
Porch Area	144	S.F.
Total Area	2043	S.F.

RESIDENCE

Blake Wright
289 SW Deanna Terr.
Lake City, FL 32025

ADDRESS:
Columbia County, Florida

Woodman Park Builders, Inc.
Lake City, Florida
Phone: (386) 755 - 2411
Fax: (386) 755-8684
Email:

PRINTED DATE:

DRAWN BY: CHECKED BY:

DESIGNED BY:
Mark Haddock

FINALS DATE:

JOB NUMBER:

DRAWING NUMBER

A-1