


DESCRIPTION
LOT 4, CROSSWINDS SUBDIVISION PHASE 1

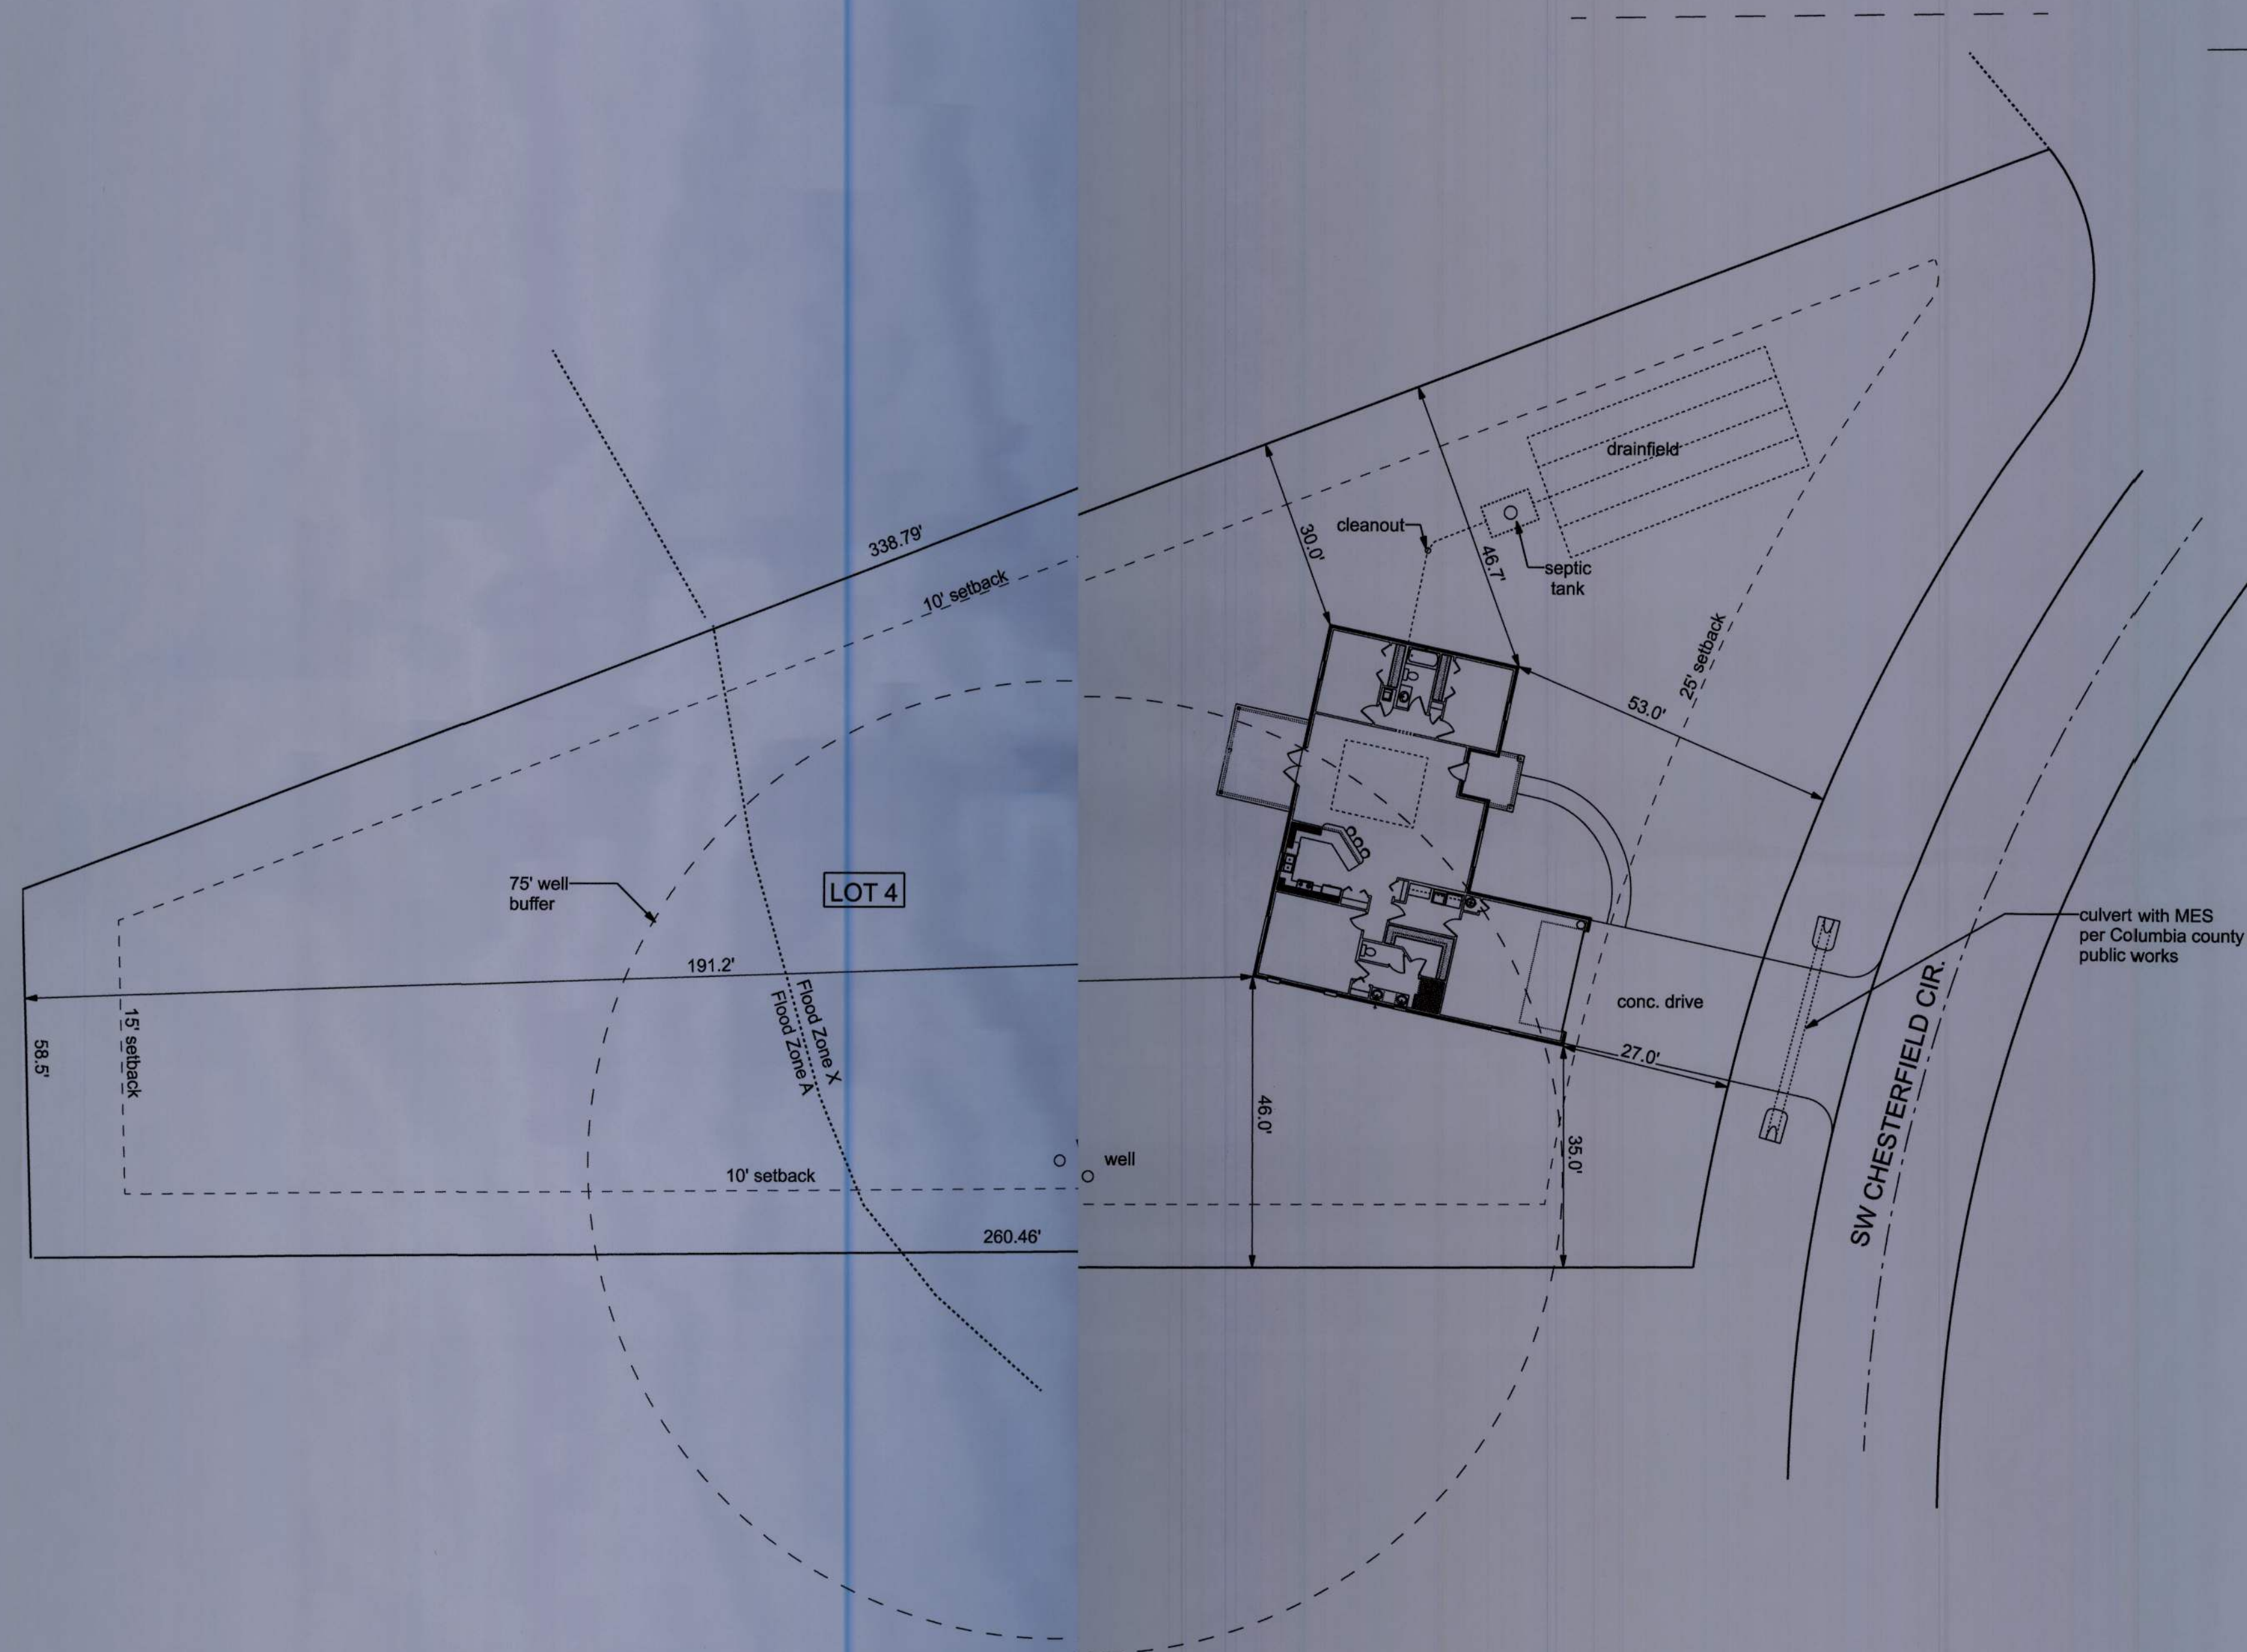

SITEPLAN
SCALE: 1" = 20'

SITE DATA

ZONING	RSF-2
MINIMUM LOT SIZE:	20,000 sf
FRONT/SIDE/REAR SETBACKS:	25/10/15
FLOOD ZONE:	ZONE "X"



LOT 4 CROSSWINDS SUBDIVISION

SITE PLAN

P.O. BOX 860125
ST. AUGUSTINE, FL. 32086
(904) 429-7636
C.O.A. # 00009701



DRAWN BY	W.H.F.
APPROVED	W.H.F.

REVISIONS

SHEET	A-2
OF	9

PROJECT NO.
22.R028