


AREA SUMMARY

LIVING AREA	1854	S. F.
GARAGE AREA	607	S. F.
COVERED PORCH AREA	192	S. F.
ENTRY PORCH AREA	40	S. F.
TOTAL AREA	2693	S. F.

FLOOR PLAN

SCALE: 1/4" = 1'-0"
 NOTE: CEILING HEIGHTS SHALL BE 8'-0" UNLESS OTHERWISE NOTED

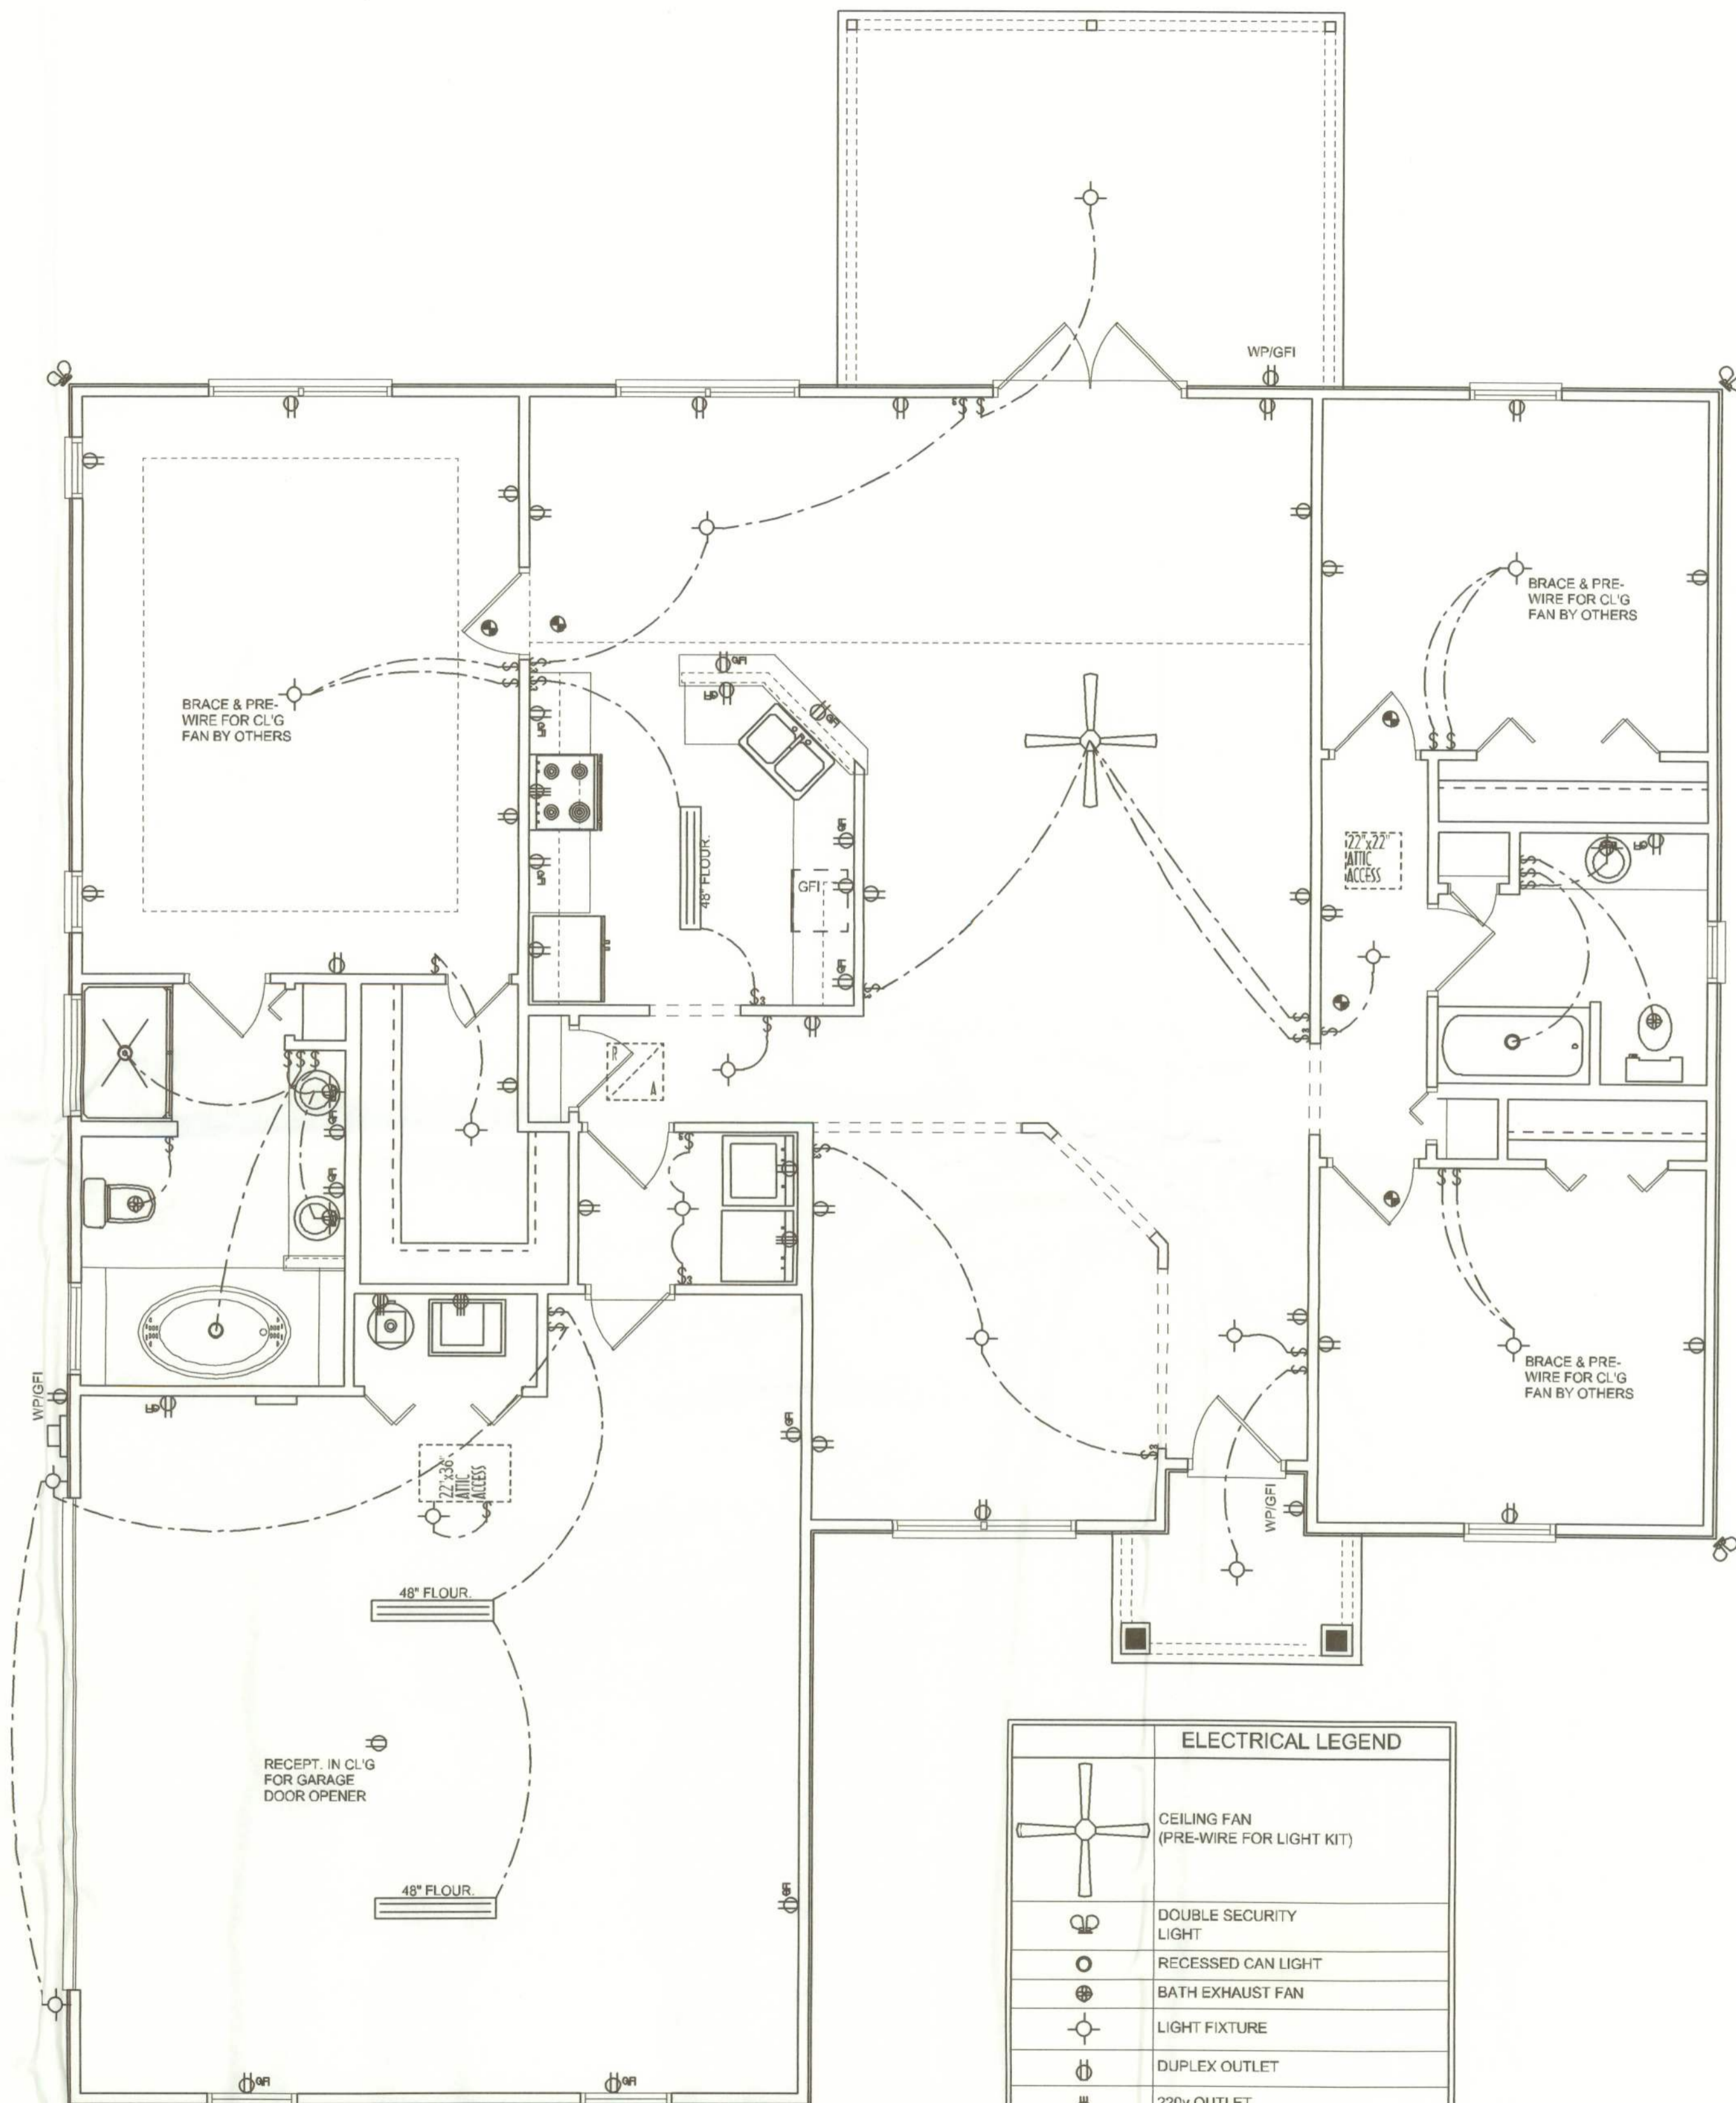

ELECTRICAL LEGEND	
	CEILING FAN (PRE-WIRE FOR LIGHT KIT)
	DOUBLE SECURITY LIGHT
	RECESSED CAN LIGHT
	BATH EXHAUST FAN
	LIGHT FIXTURE
	DUPLEX OUTLET
	220v OUTLET
	GFI DUPLEX OUTLET
	SMOKE DETECTOR (see note below)
	WALL SWITCH
	3 WAY WALL SWITCH
	WATER PROOF GFI OUTLET
	2 OR 4 TUB FLUORESCENT FIXTURE

NOTE:
 ALL BEDROOM RECEPTACLES SHALL BE AFCI
 (ARC FAULT CIRCUIT INTERRUPT)
 ALL SMOKE DETECTORS SHALL HAVE BATTERY BACKUP POWER
 AND ALL WIRED TOGETHER SO IF ANY ONE UNIT IS ACTUATED THEY
 ALL ACTIVATE.

W.M.C. [Signature]

REVISIONS	AUGUST 03, 2005
-----------	-----------------



FLOOR PLAN
 SCALE: 1/4" = 1'-0"
 ELECTRICAL PLAN
 SCALE: 1/4" = 1'-0"

A SPEC HOUSE FOR:
KIM HEITZMAN
 PROJECT ADDRESS: LOT 83, CALLAWAY, PHASE III, LAKE CITY, FLORIDA 32056

©WILLIAM MYERS DESIGN
 P.O. BOX 1513
 LAKE CITY, FL 32056
 (386) 755-8406
 will@willmyers.net



JOB NUMBER
 050802

SHEET NUMBER
A.3
 OF 3 SHEETS