


*** SITE PLAN ***
 SCALE: 1/4" = 1'-0"

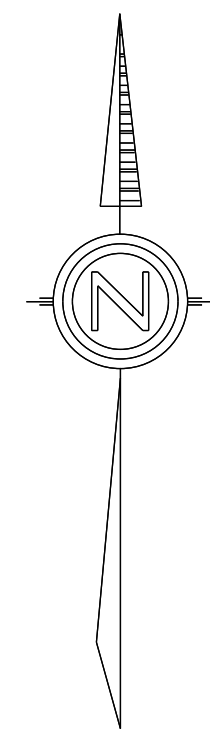

NEW RESIDENCE
 FOR
 TERRY WAYNE

Teena M. Ruffo
 2925 SW SR 47
 Lake City Florida, 32025
 Cell: (386) 867-1191
 Email: teenaruffo@gmail.com

PRINTED DATE:
 Monday, June 24, 2024

DRAWN BY: Teena and Kara CHECKED BY:


BUILDING CONTRACTOR
 ZECHER CONSTRUCTION

FINALS DATE:

JOB NUMBER:

DRAWING NUMBER
 A-1

CF 6 SHEETS

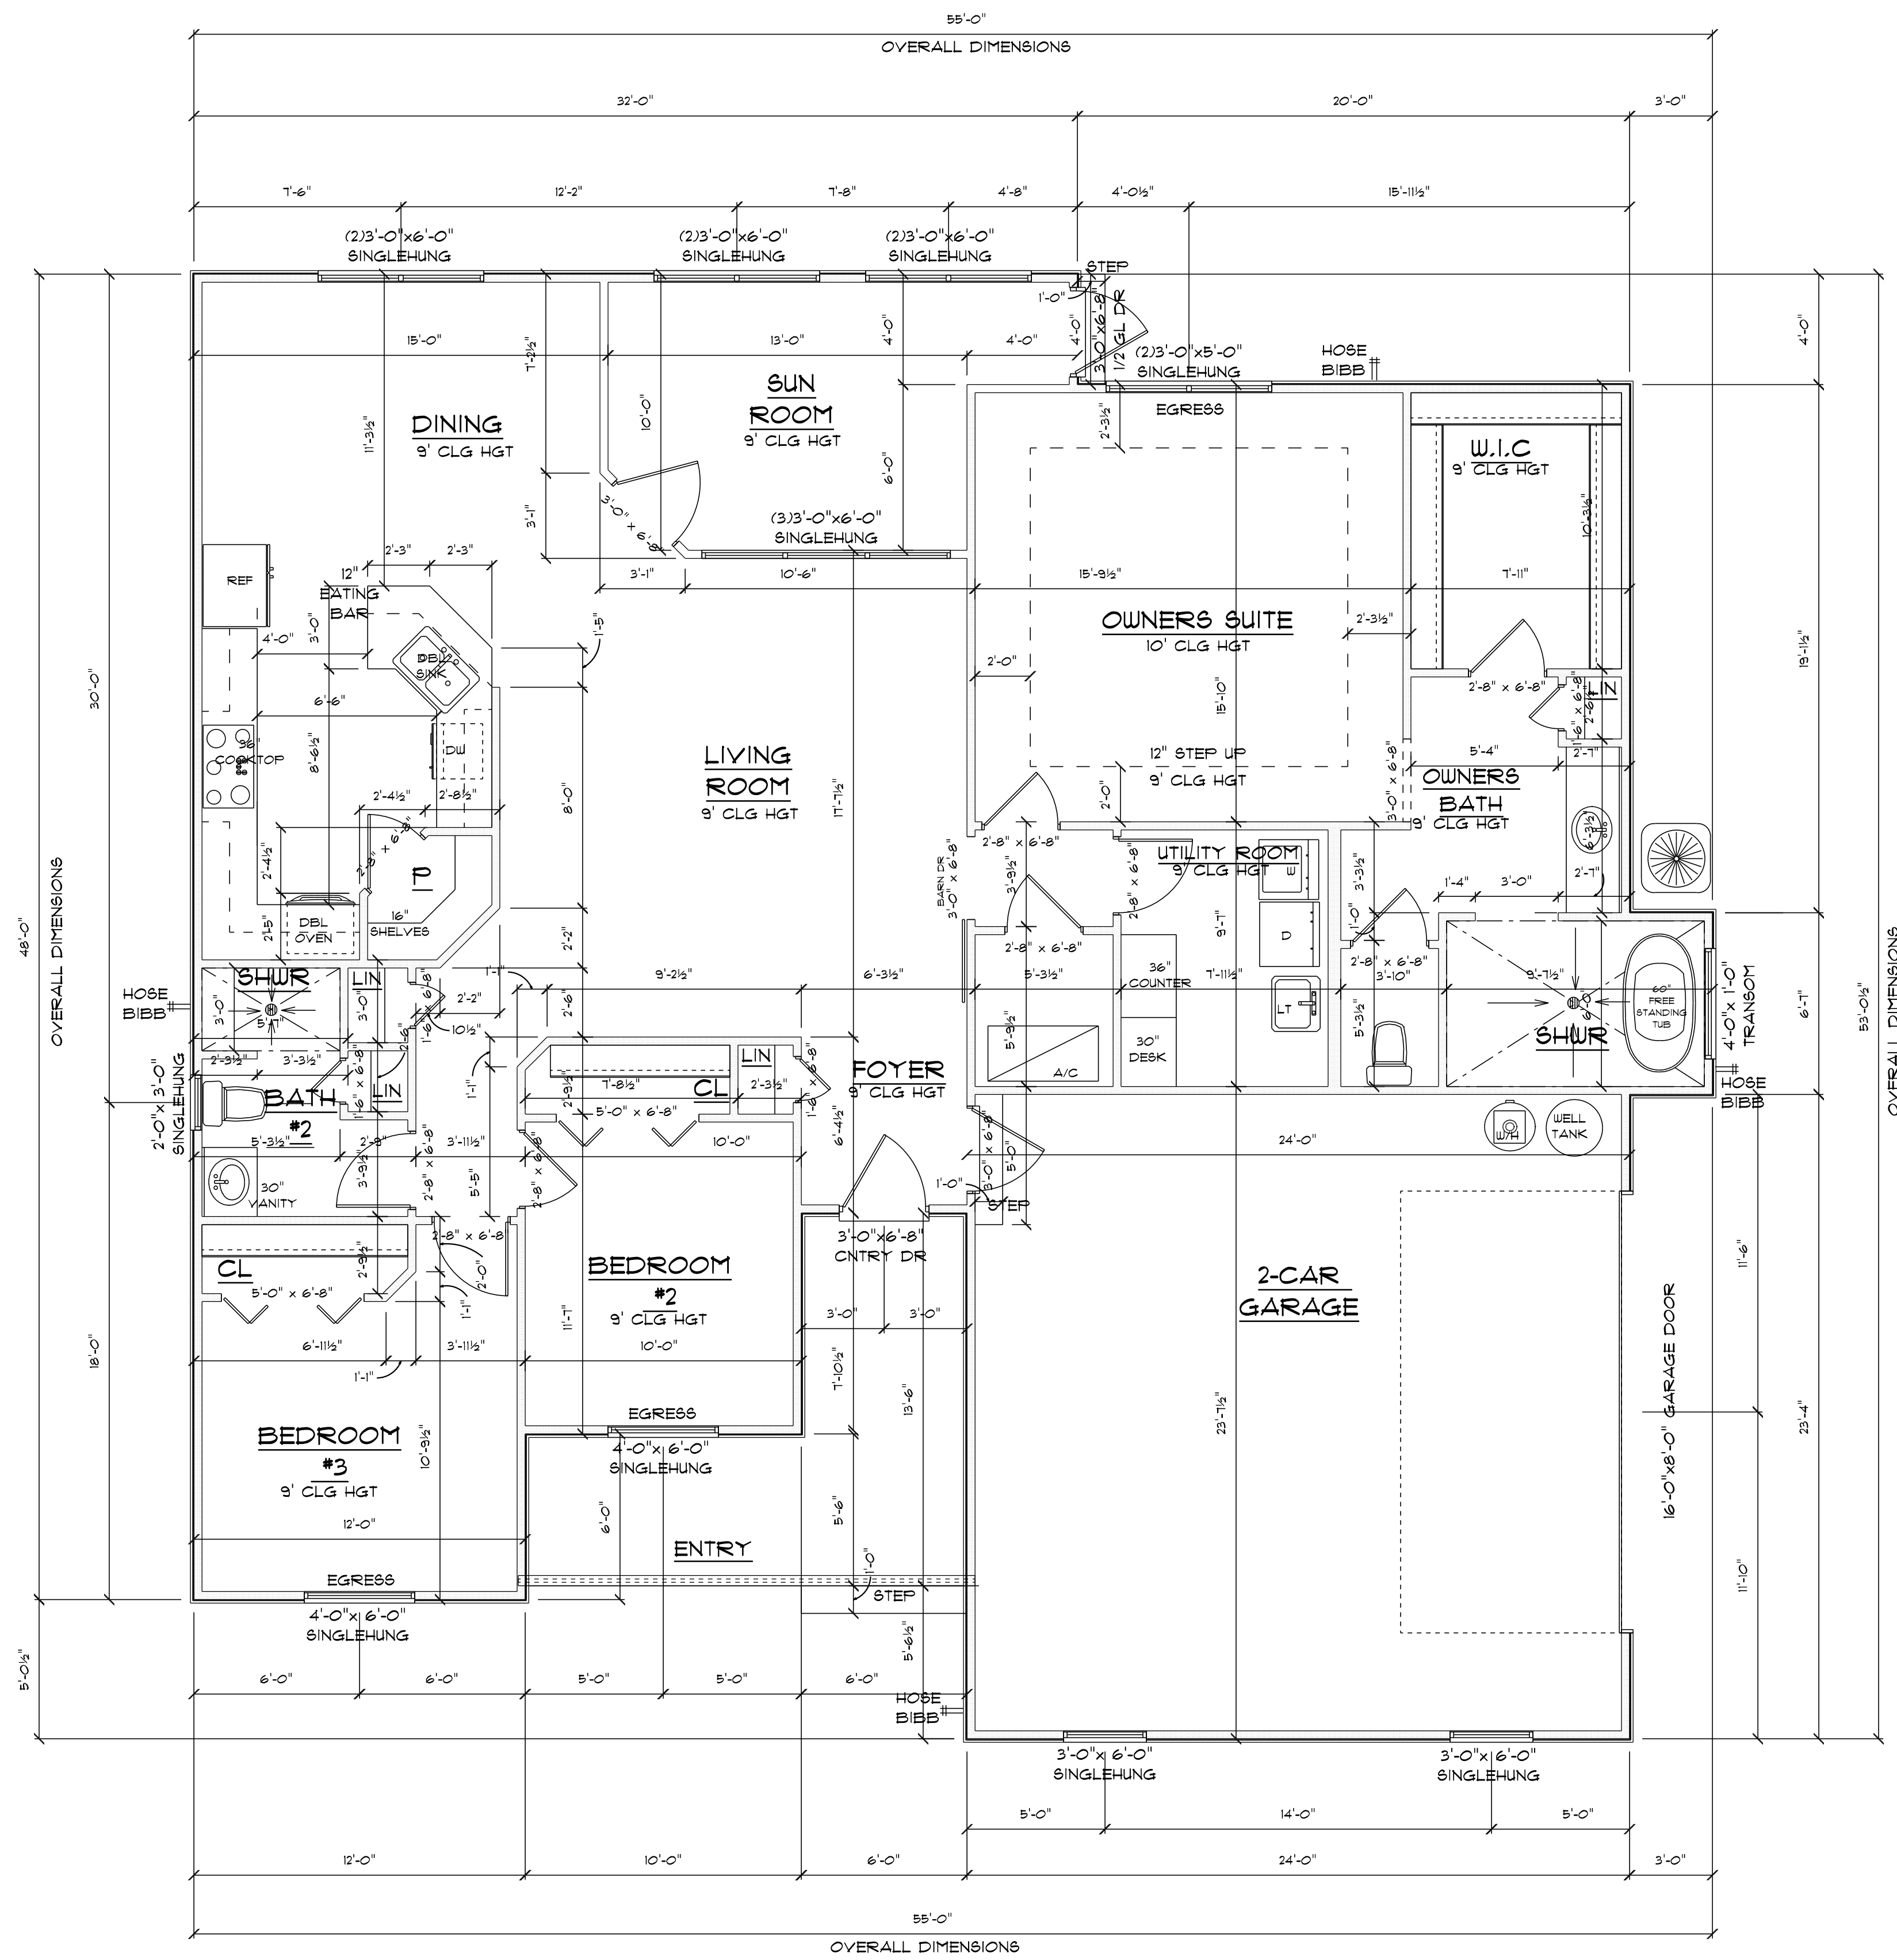

*** FLOOR PLAN ***


SCALE: 1/4" = 1'-0"

A/C LIVING AREA	= 1854 S.F.
FRONT ENTRY	= 134 S.F.
2-CAR GARAGE & MECH.CL	= 542 S.F.
TOTAL AREA UNDER ROOF	= 2,530 S.F.

**NEW RESIDENCE
FOR
TERRY WAYNE**

Teena M. Ruffo
2925 SW SR 41
Lake City Florida, 32025
Cell: (386) 861-1191
Email: teenaruffo@gmail.com


PRINTED DATE: Monday, June 24, 2024	
DRAWN BY: Teena and Kara	CHECKED BY:
BUILDING CONTRACTOR ZECHER CONSTRUCTION	
FINAL DATE:	
JOB NUMBER:	
DRAWING NUMBER A-2	
CF 6 SHEETS	

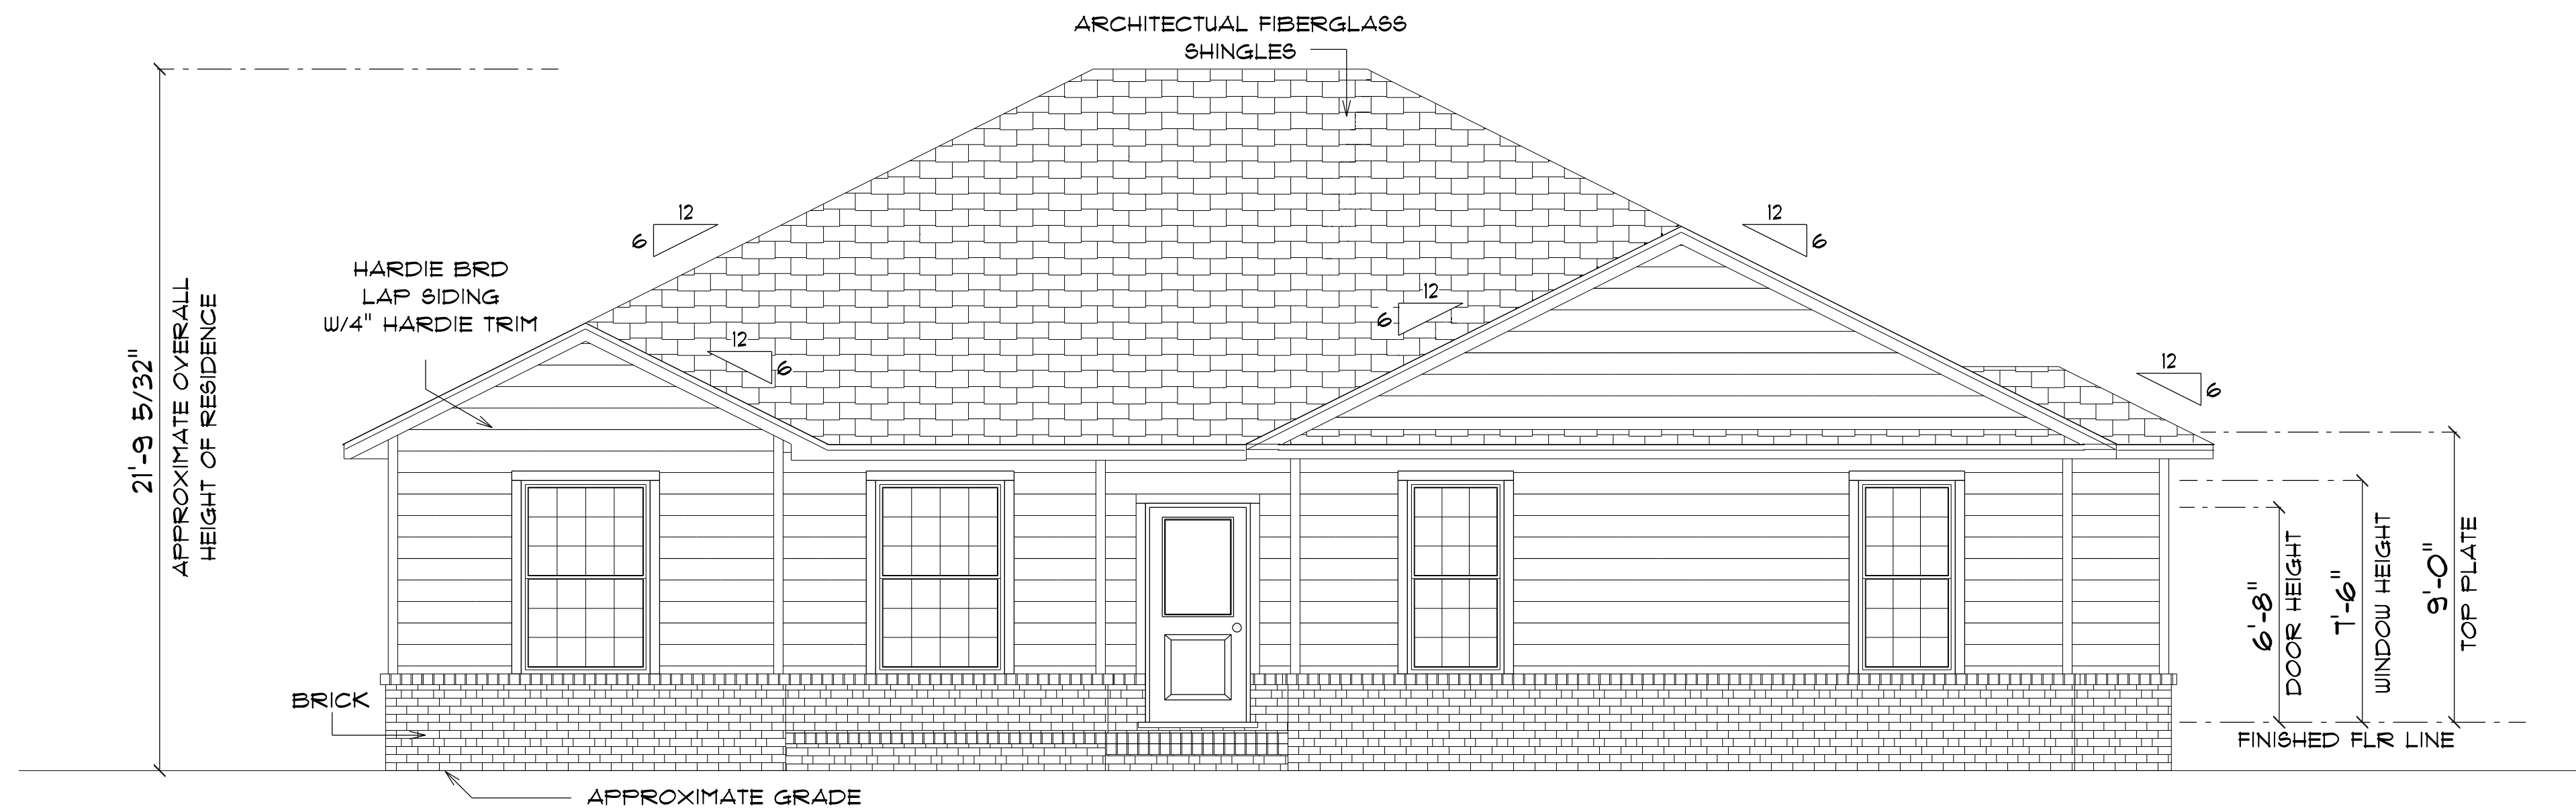

*** FRONT ELEVATION ***

SCALE : 1/4" = 1'-0"

NOTE: 18" OVERHANG ON EAVES
12" OVERHANG ON GABLE ENDS

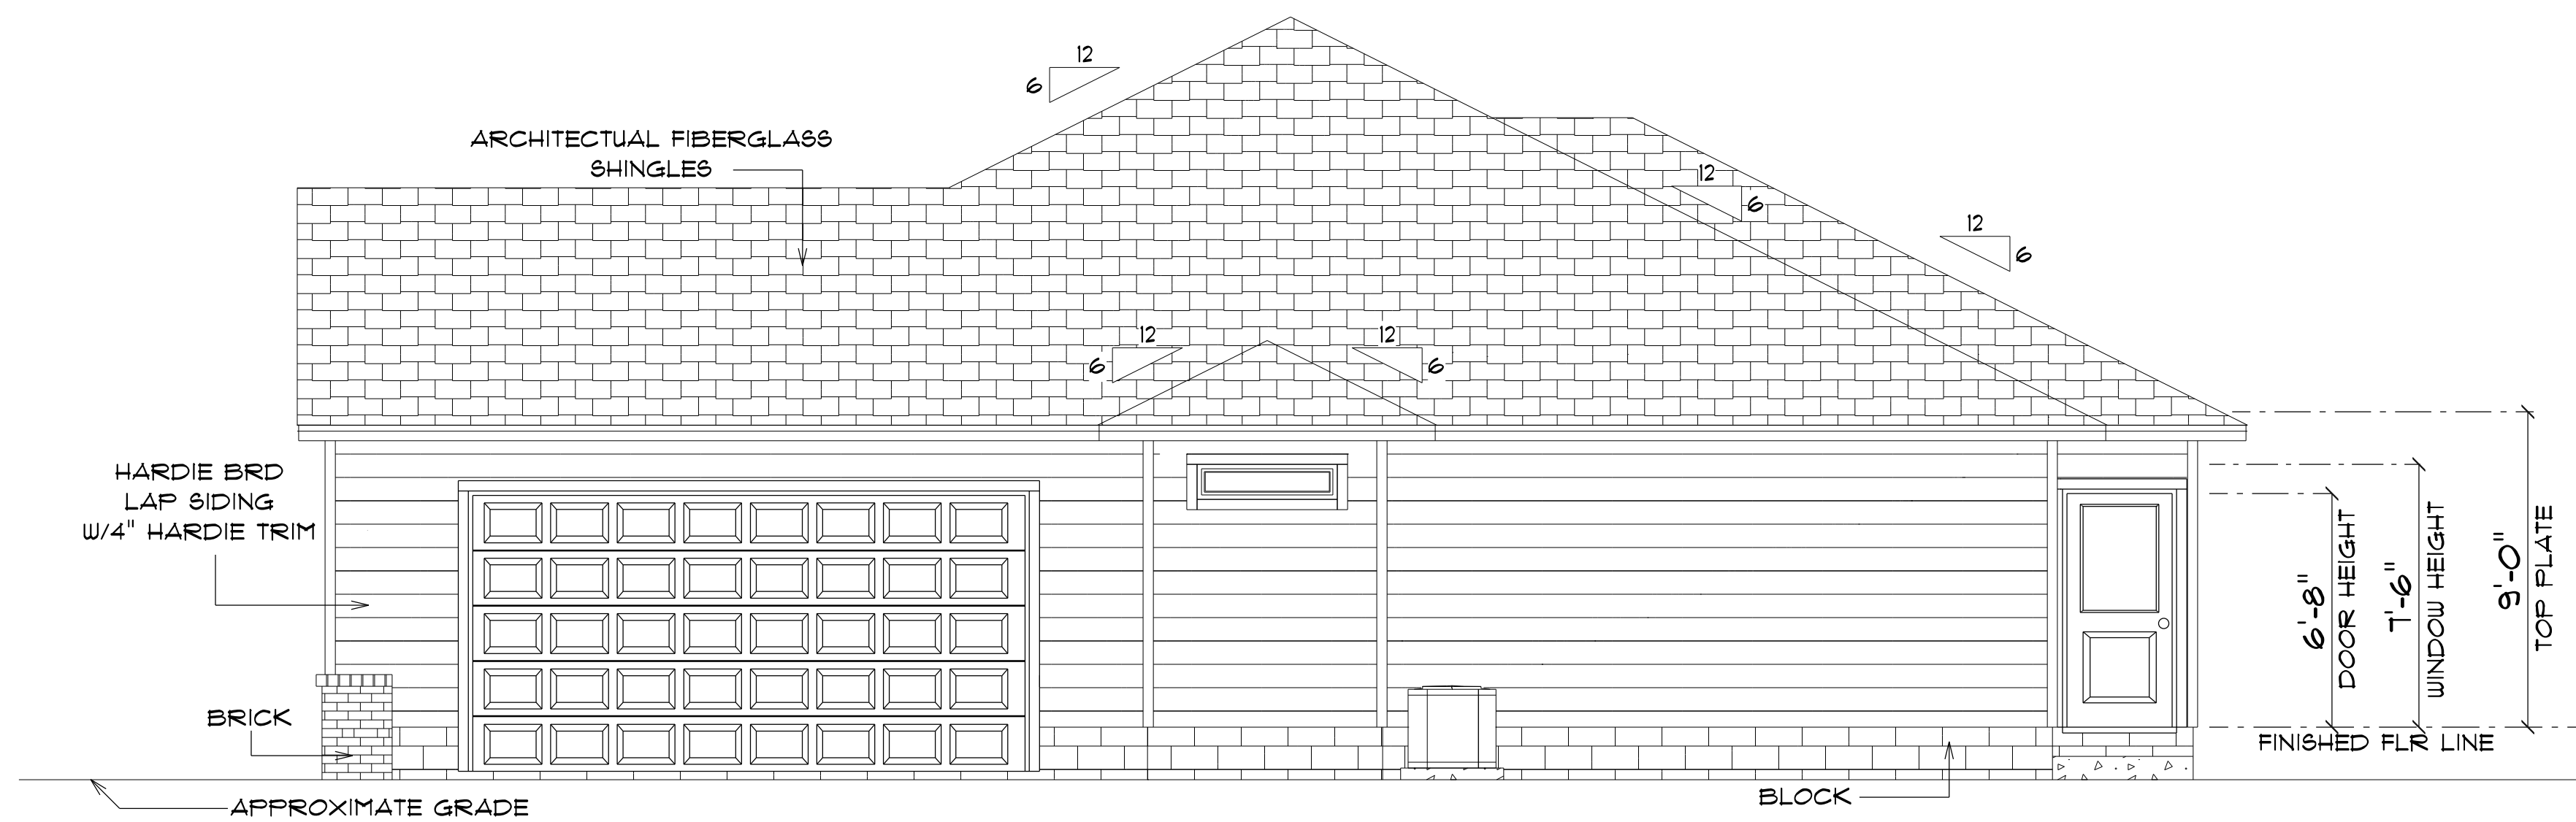

*** RIGHT ELEVATION ***

SCALE : 1/4" = 1'-0"

NOTE: 18" OVERHANG ON EAVES
12" OVERHANG ON GABLE ENDS

NEW RESIDENCE
FOR
TERRY WAYNE

Teena M. Ruffo
2925 SW SR 41
Lake City Florida, 32025
Cell: (386) 867-1191
Email: teenaruffo@gmail.com

PRINTED DATE:
Monday, June 24, 2024

DRAWN BY: Teena and Kara

CHECKED BY:

BUILDING CONTRACTOR
ZECHER CONSTRUCTION


FINAL DATE:

JOB NUMBER:

DRAWING NUMBER

A-3


OF 6 SHEETS

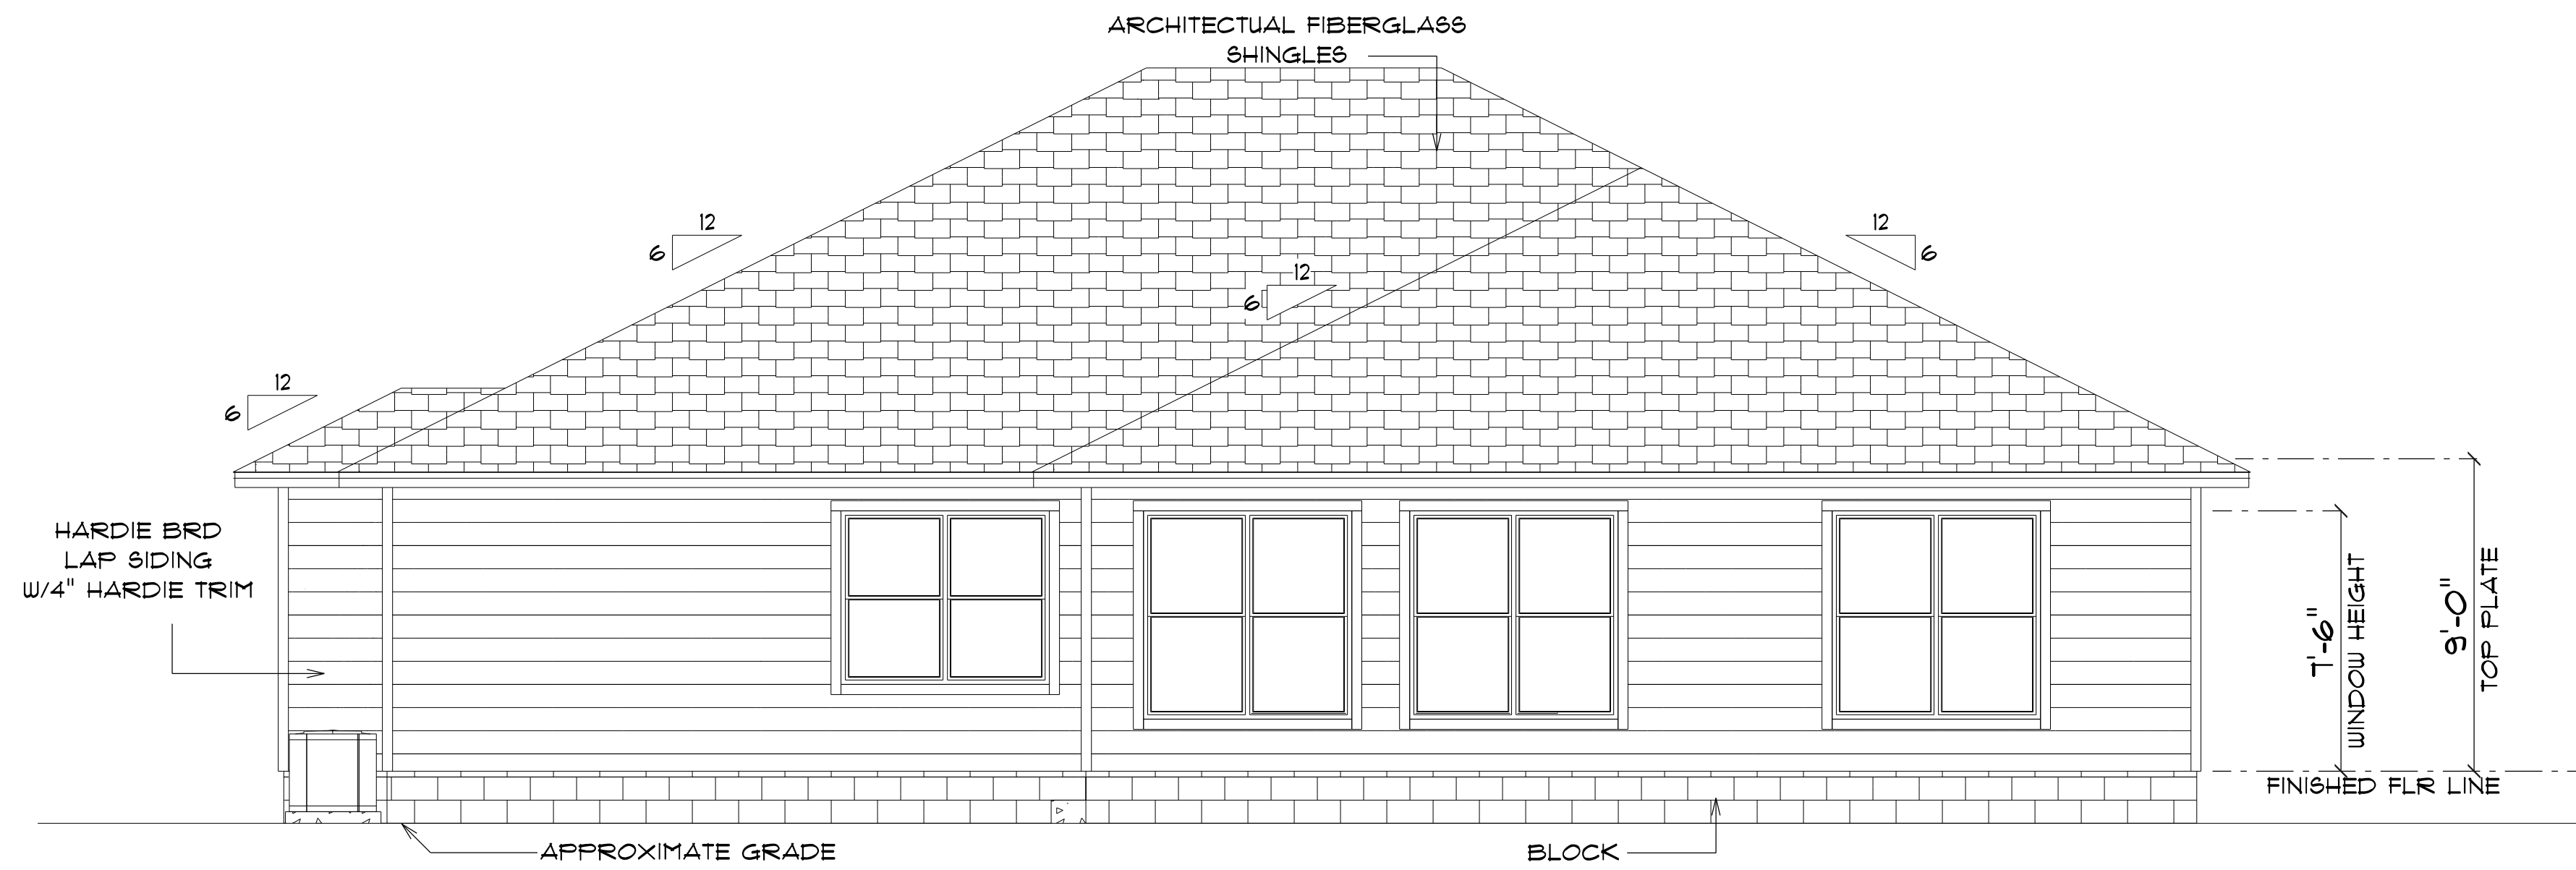

*** REAR ELEVATION ***

SCALE : 1/4" = 1'-0"

NOTE: 18" OVERHANG ON EAVES
12" OVERHANG ON GABLE ENDS

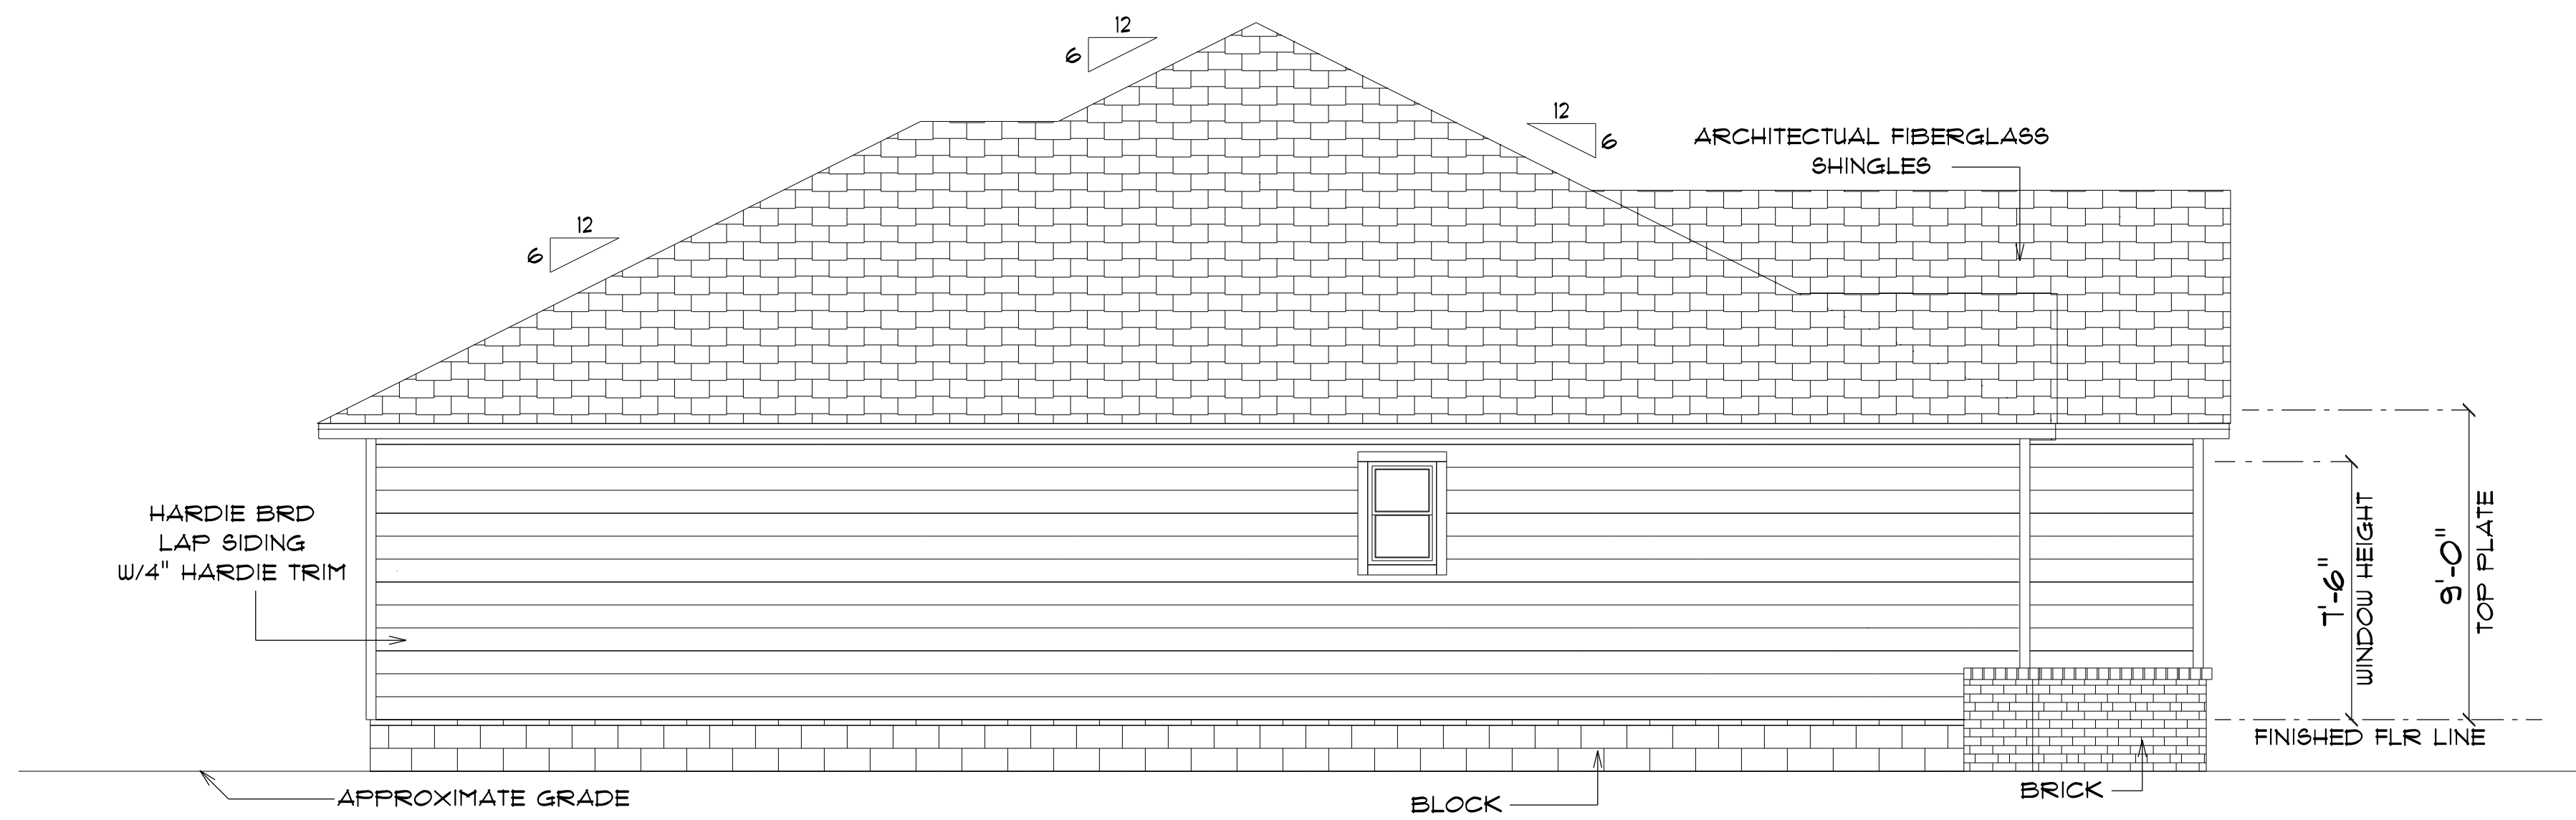

*** LEFT ELEVATION ***

SCALE : 1/4" = 1'-0"

NOTE: 18" OVERHANG ON EAVES
12" OVERHANG ON GABLE ENDS

NEW RESIDENCE
FOR
TERRY WAYNE

Teena M. Ruffo
2925 SW SR 41
Lake City Florida, 32025
Cell: (386) 867 - 1191
Email: teenaruffo@gmail.com

PRINTED DATE:
Monday, June 24, 2024

DRAWN BY: Teena and Kara

CHECKED BY:

BUILDING CONTRACTOR

ZECHER CONSTRUCTION


FINALS DATE:

JOB NUMBER:

DRAWING NUMBER

A-4

CF 6 SHEETS

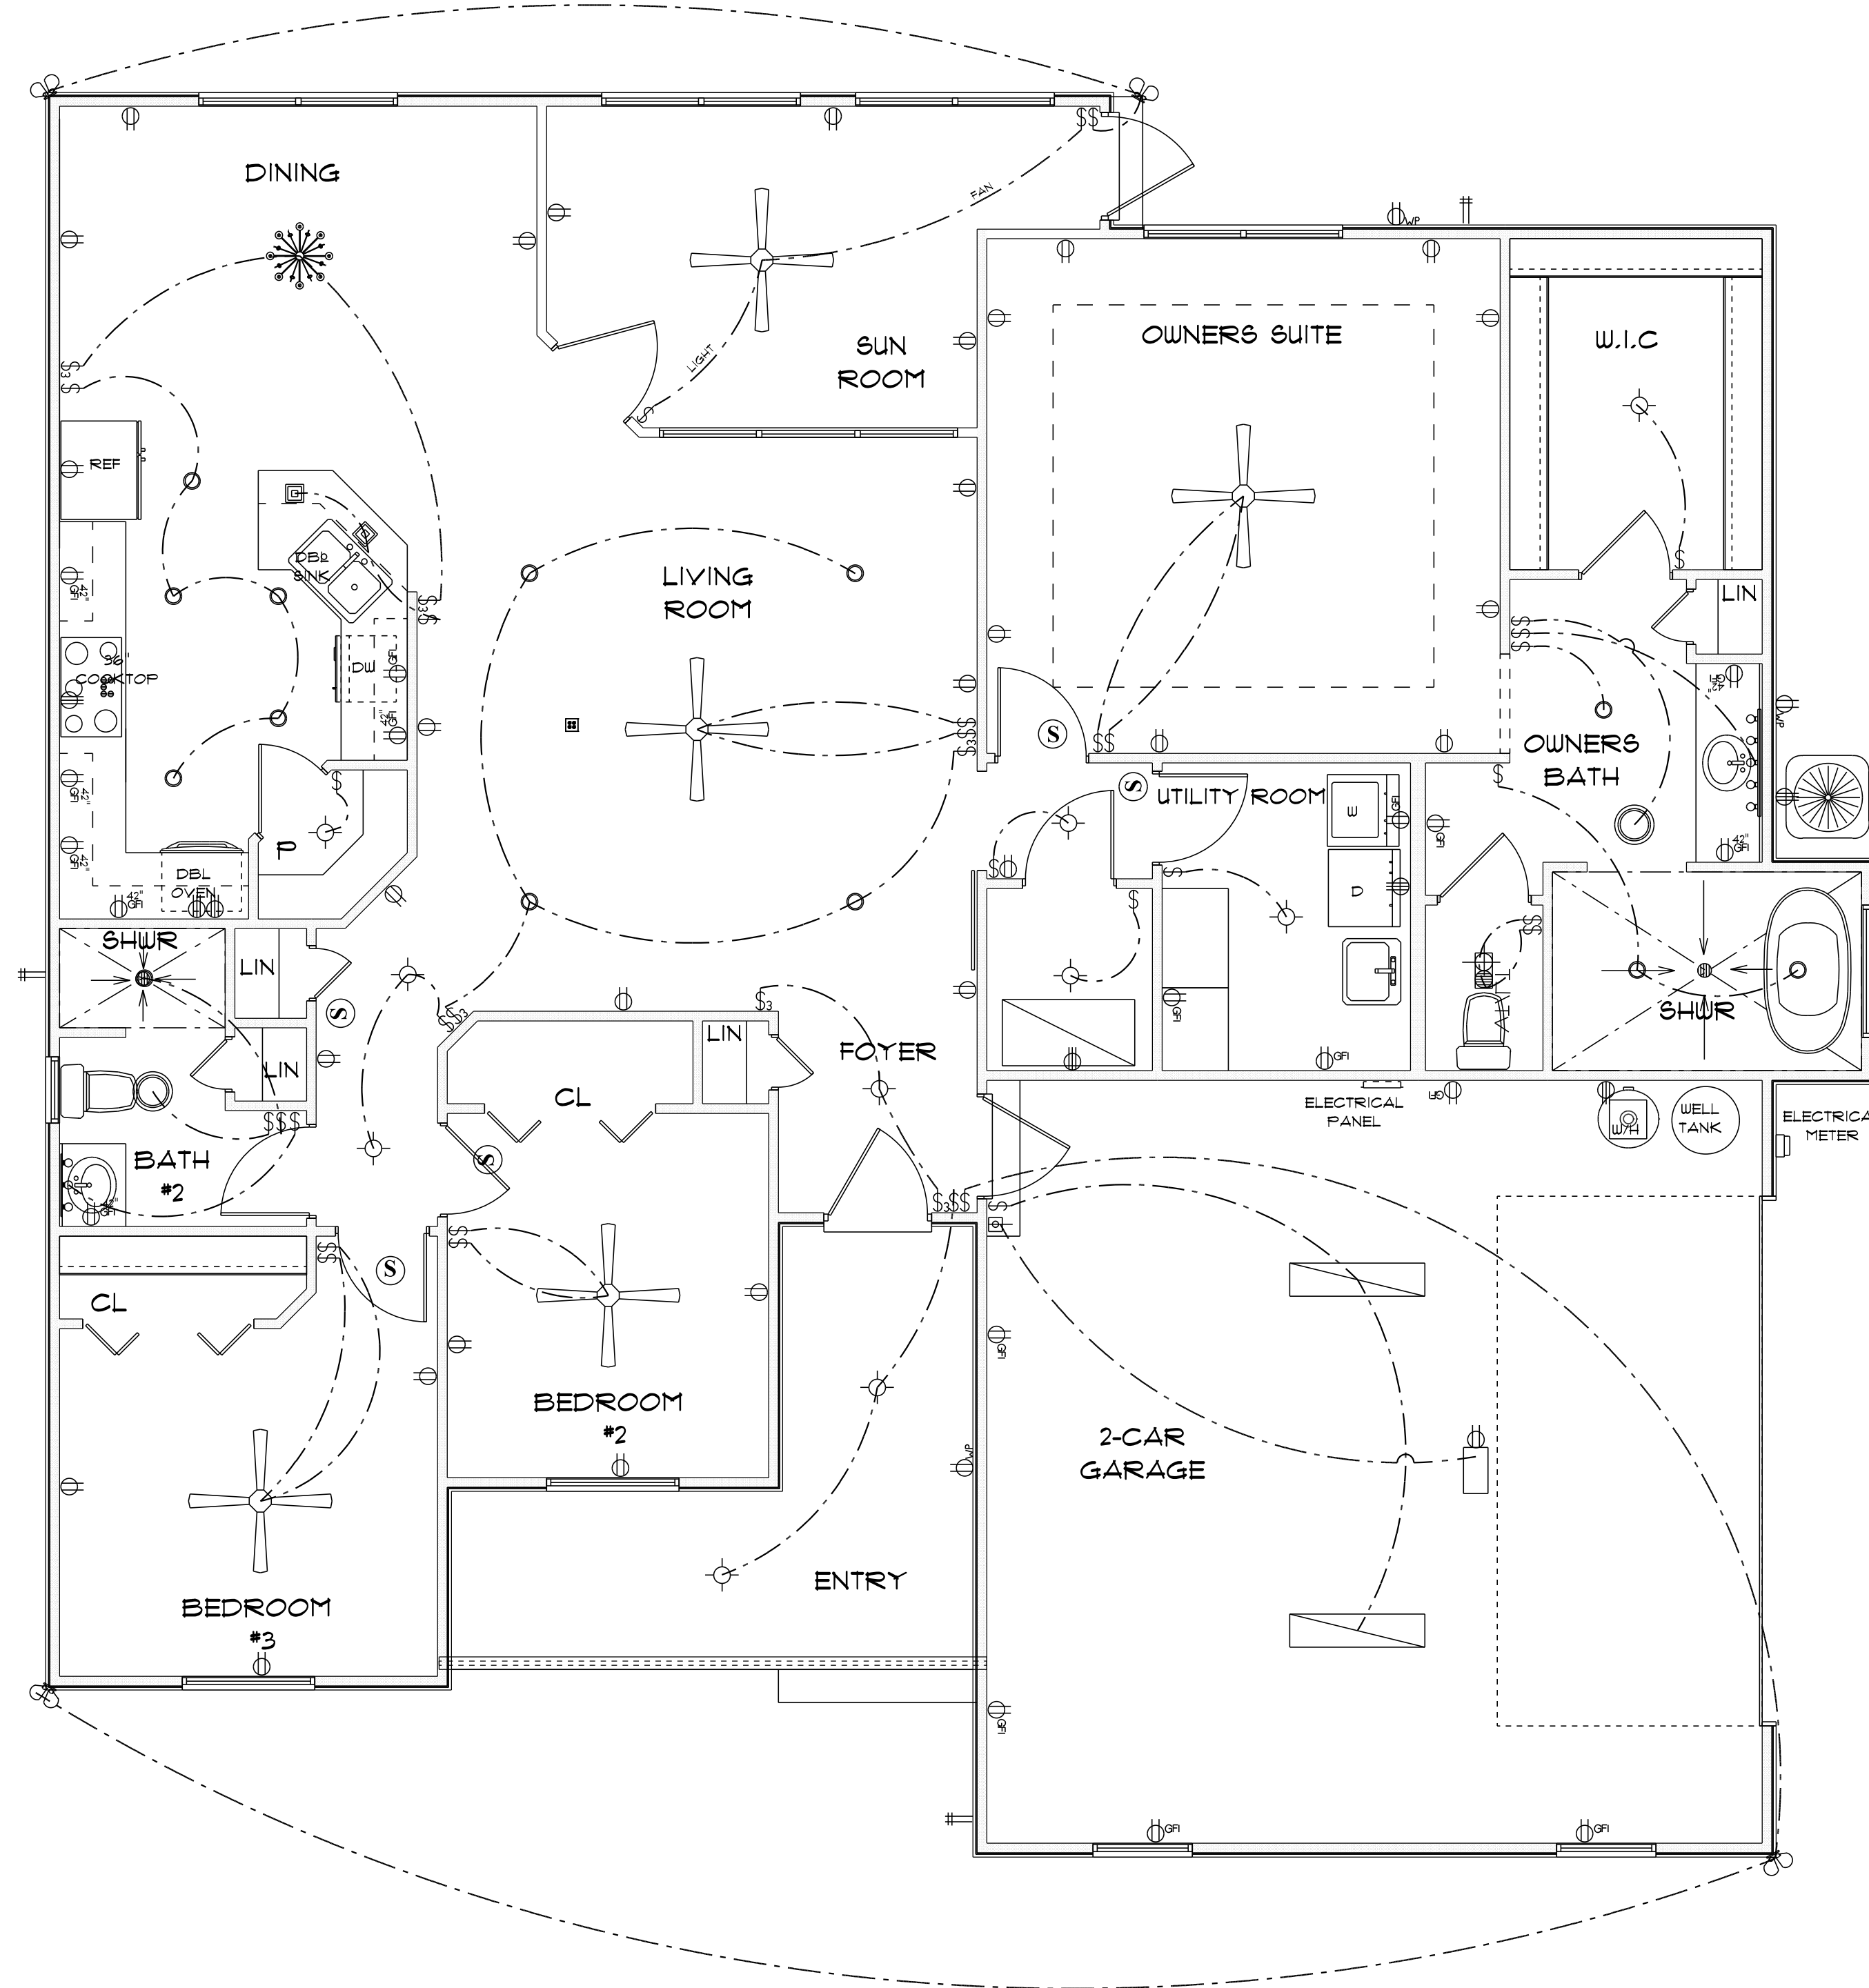

*** ELECTRICAL PLAN ***

SCALE : 1/4" = 1'-0"

A/C LIVING AREA	= 1854 S.F.
FRONT ENTRY	= 134 S.F.
2-CAR GARAGE & MECH. CL	= 542 S.F.
TOTAL AREA UNDER ROOF	= 2,530 S.F.

ELECTRICAL LEGEND		
ELECTRICAL	COUNT	SYMBOL
automatic garage dr opener	1	
ceiling classic	1	
ceiling fan	5	
round vent fan	2	
electrical panel	1	
floor outlet double	1	
fluorescent lt fixture	2	
garage dr opener	1	
light	10	
outlet	29	
outlet 220v	7	
outlet gfi	18	
outlet wp	3	
pendant large	2	
pot light	13	
Smoke Detector	5	
spotlight double	4	
switch	31	
switch 3 way	6	
vanity bar light O1	1	
vanity bar light O2	1	
vent light combo	1	

ELECTRICAL PLAN NOTES

- E-1 WIRE ALL APPLIANCES, HVAC UNITS AND OTHER EQUIPMENT PER MANUFACTURERS SPECIFICATIONS.
 - E-2 CONSULT THE OWNER FOR THE NUMBER OF SEPERATE TELEPHONE LINES TO BE INSTALLED.
 - E-3 ALL INSTALLATIONS SHALL BE PER NATIONAL ELECTRIC CODE.
 - E-4 ALL SMOKE DETECTORS SHALL BE 120V W/BATTERY BACKUP OF THE PHOTOELECTRIC TYPE, AND SHALL BE INTERLOCKED TOGETHER. INSTALL INSIDE AND NEAR ALL BEDROOMS.
 - E-5 TELEPHONE, TELEVISION AND OTHER LOW VOLTAGE DEVICES OR OUTLETS SHALL BE AS PER THE OWNERS DIRECTION AND IN ACCORDANCE WITH APPLICABLE SECTIONS OF NATIONAL ELCT. CODE LATEST EDITION.
 - E-6 ELECTRICAL CONTRACTOR SHALL BE RESPONSIBLE FOR THE DESIGN AND SIZING OF ELECTRICAL SERVICE AND CIRCUITS.
 - E-8 ENTRY OF SERVICE UNDERGROUND OR OVERHEAD IS TO BE DETERMINED BY THE POWER COMPANY.
- ALL BEDROOM RECEPTALS ARE TO BE AFCI (ARC FAULT CIRCUIT INTERRUPT)

**NEW RESIDENCE
FOR
TERRY WAYNE**

Teena M. Ruffo
2925 SW SR 41
Lake City Florida, 32025
Cell: (386) 861 - 1191
Email: teenaruffo@gmail.com

PRINTED DATE:
Monday, June 24, 2024

DRAWN BY: Teena and Kara

CHECKED BY:

BUILDING CONTRACTOR
ZECHER CONSTRUCTION

FINAL DATE:

JOB NUMBER:

DRAWING NUMBER

A-5

OF 6 SHEETS