



REVISIONS	
17JUN05	

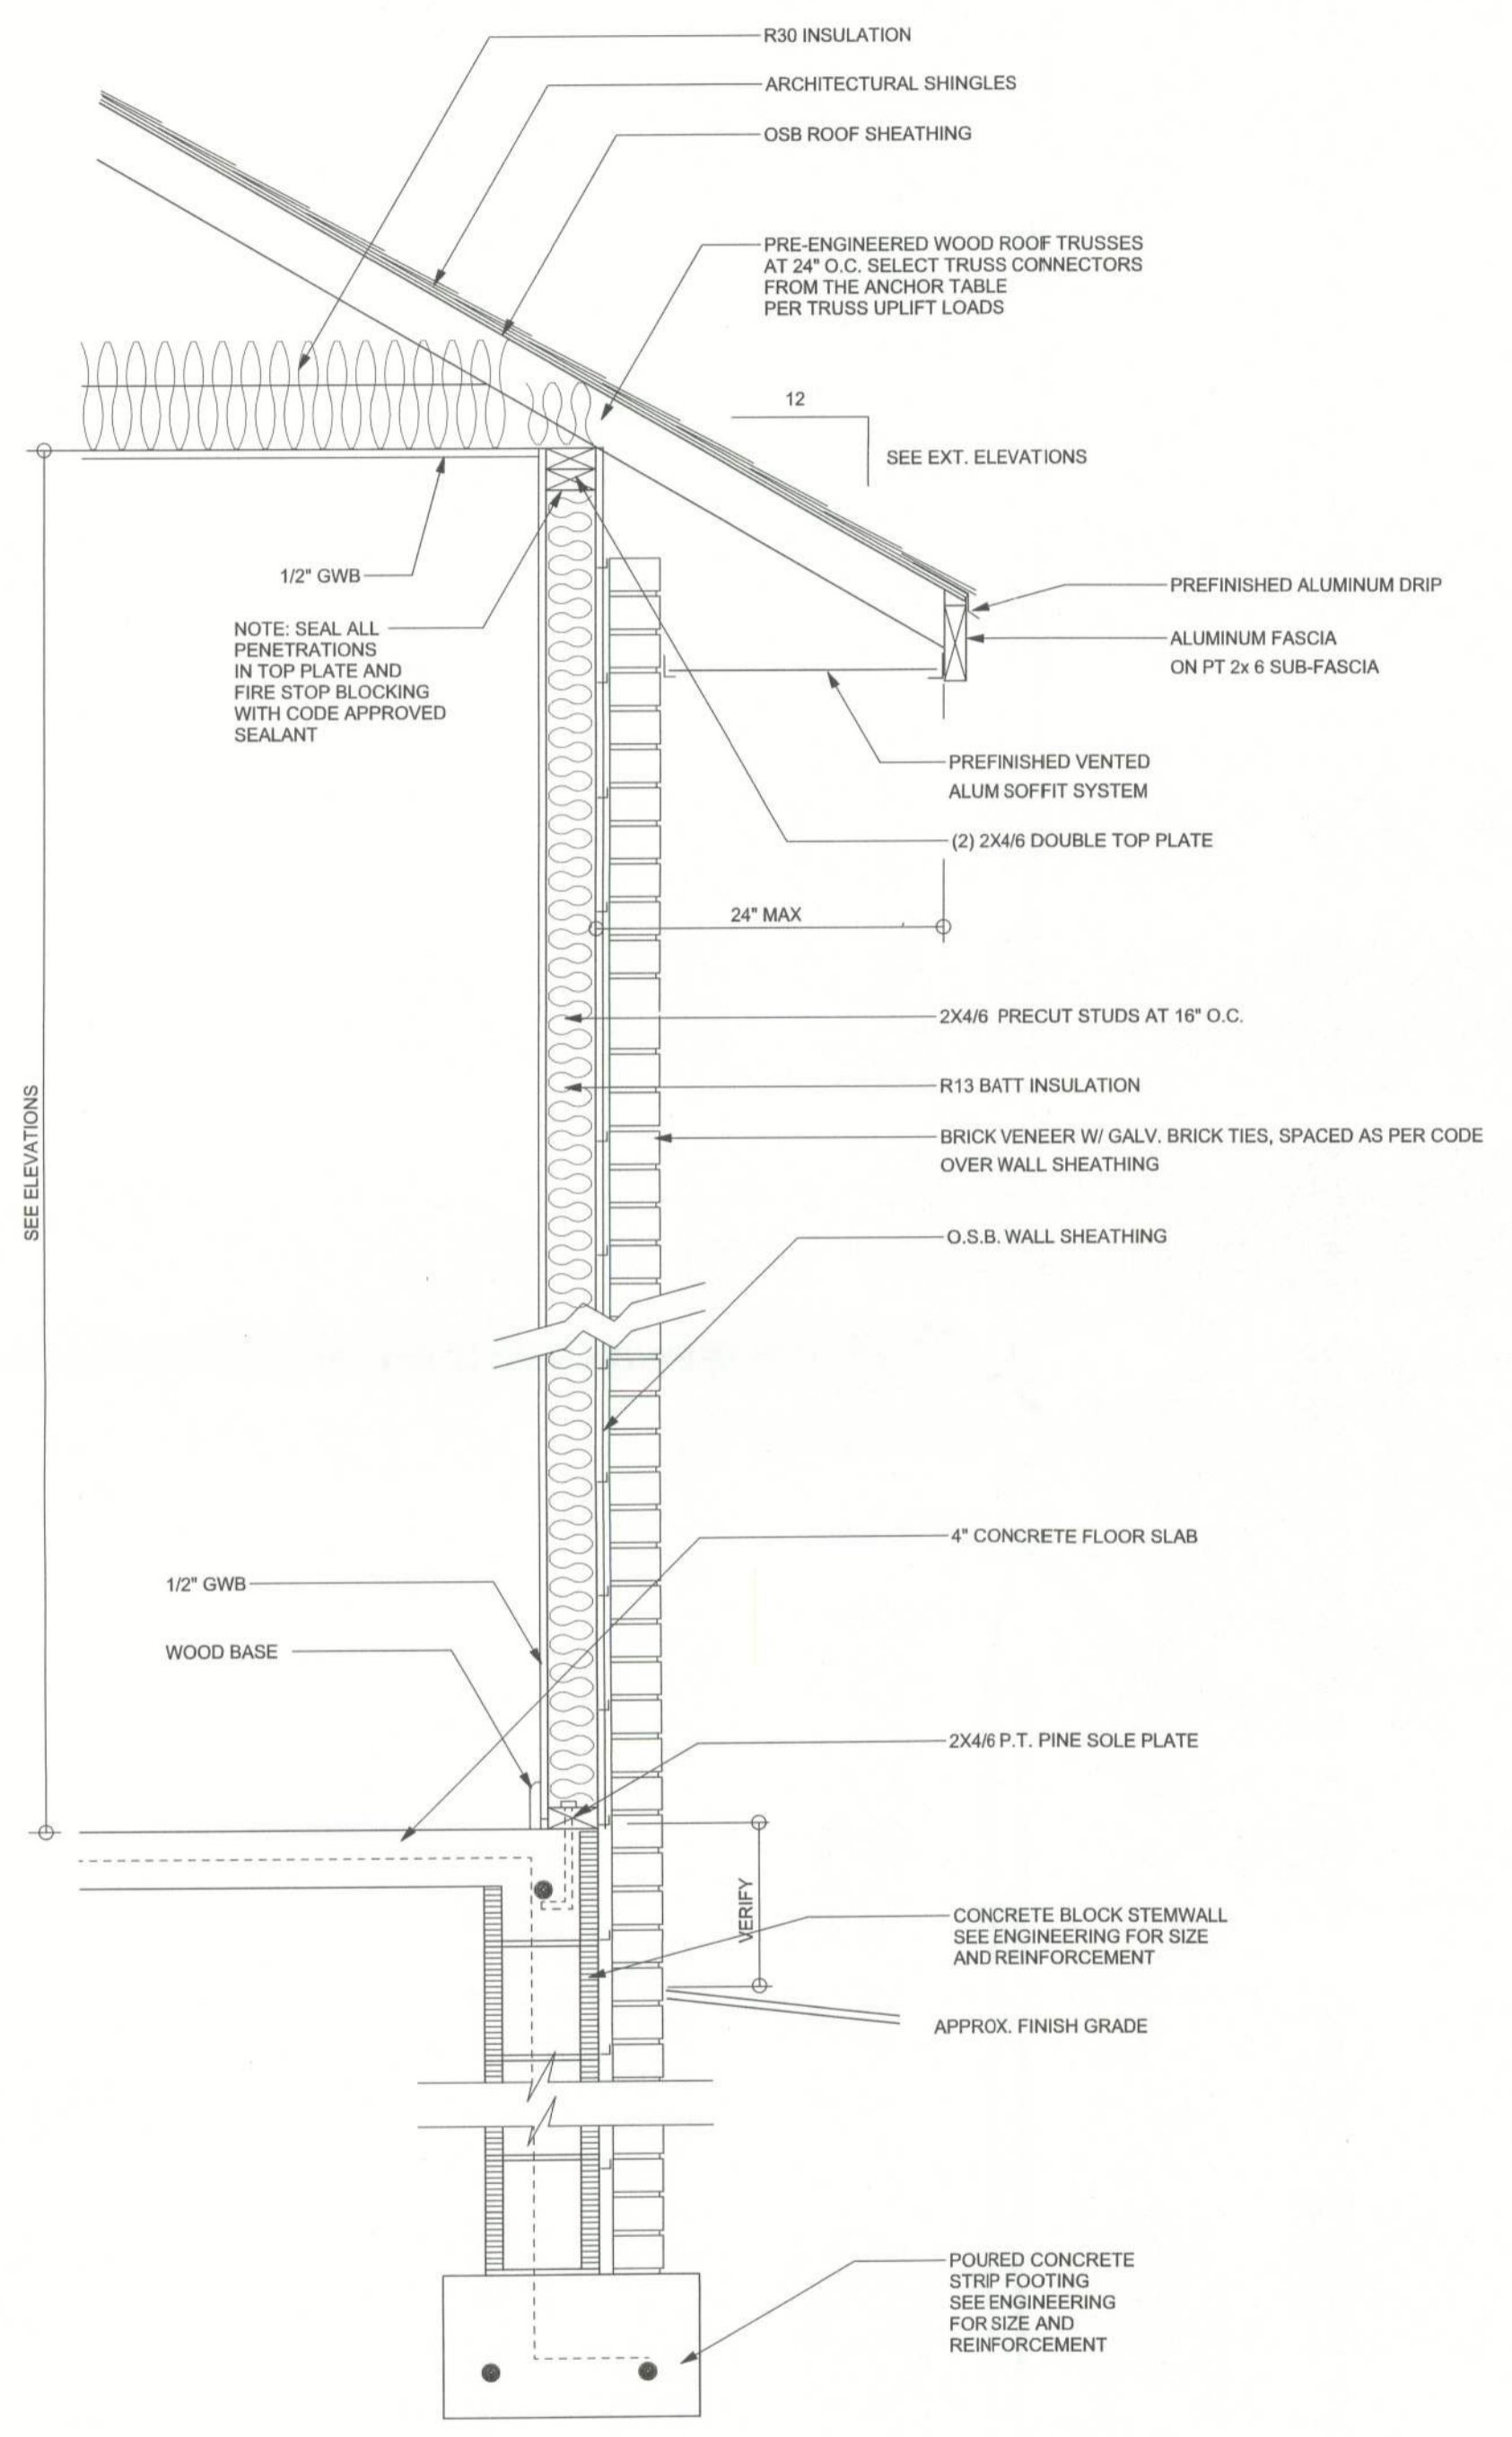

TYPICAL DESIGN WALL SECTION
NON - STRUCTURAL DATA
 SCALE: 1" = 1'-0"

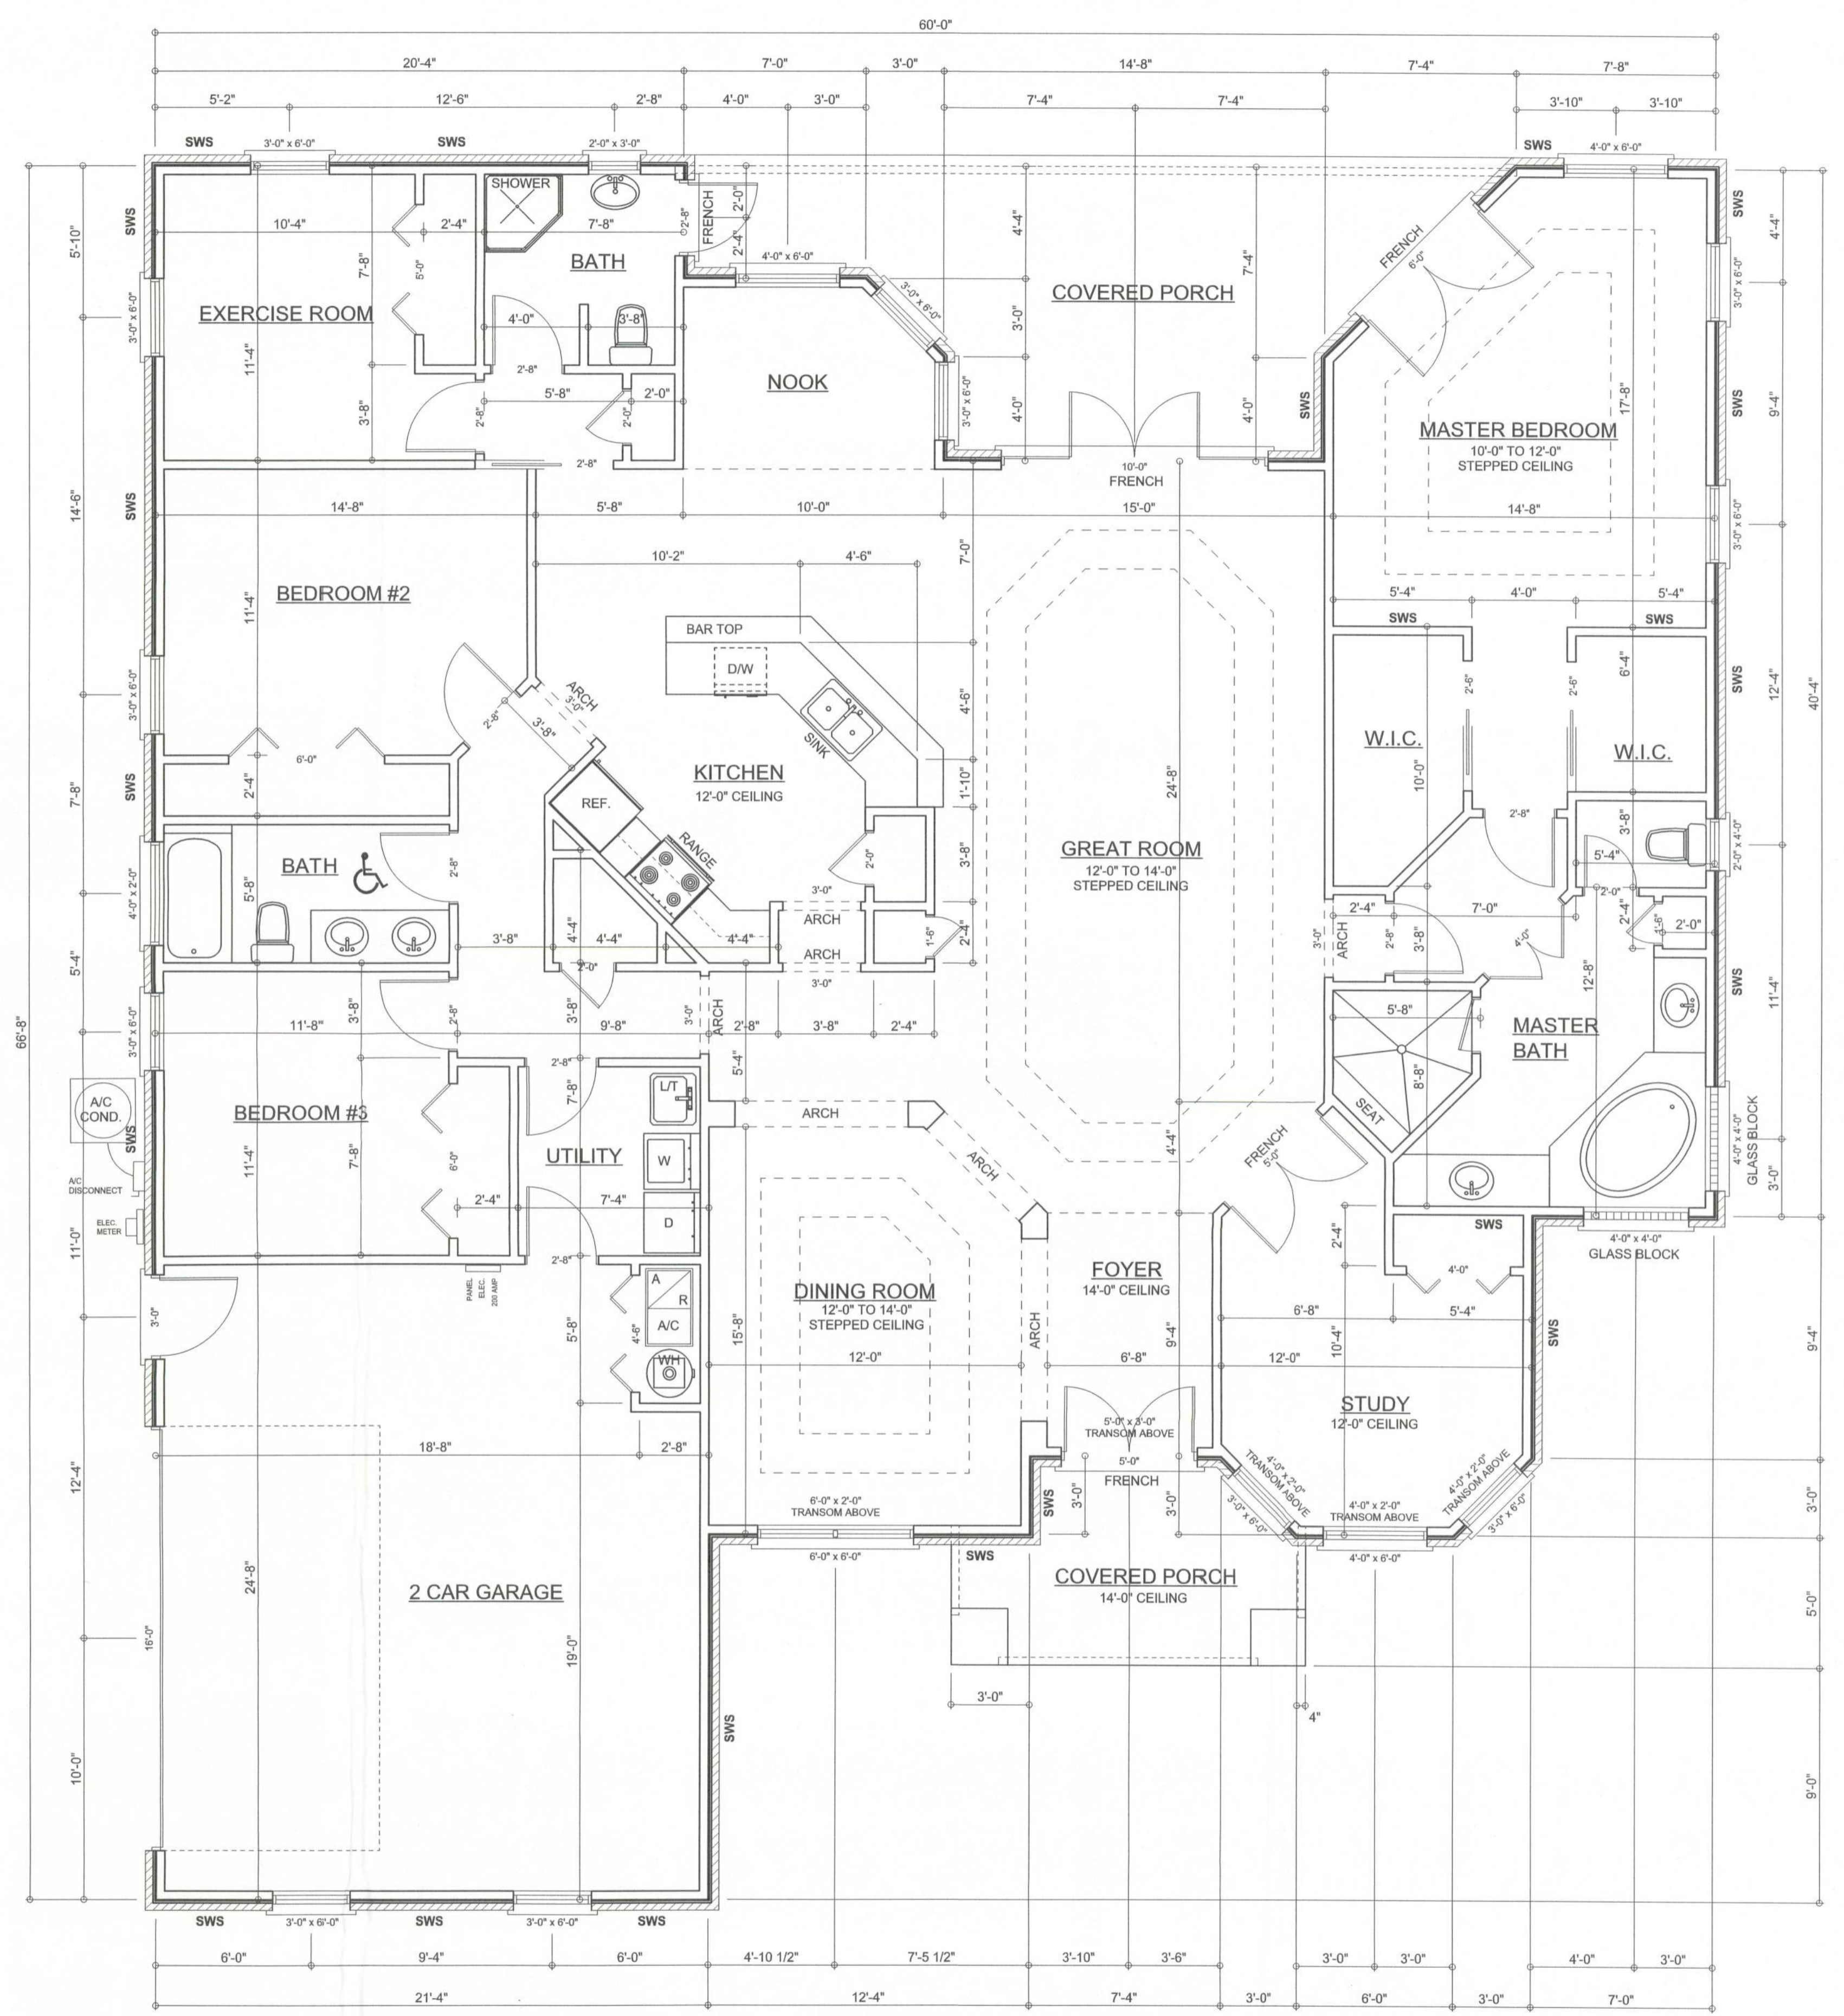

FLOOR PLAN
 SCALE: 1/4" = 1'-0"
 ALL CEILING HEIGHTS TO BE 10'-0" UNLESS NOTED OTHERWISE
 SWS = SHEARWALL SEGMENTS

AREA SUMMARY

LIVING AREA	2581	S. F.
GARAGE AREA	519	S. F.
PORCH AREA	336	S. F.
TOTAL AREA	3436	S. F.

WINDLOAD ENGINEER: Mark Disosway, P.E. No. 53915, P.O. Box 868, Lake City, FL 32056, 386-754-5419

DIMENSIONS: Stated dimensions supercede scaled dimensions. Refer all questions to Mark Disosway, P.E. for resolution. Do not proceed without clarification.

COPYRIGHTS AND PROPERTY RIGHTS: Mark Disosway, P.E. hereby expressly reserves its common law copyrights and property right in these instruments of service. This document is not to be reproduced, altered or copied in any form or manner without first the express written permission and consent of Mark Disosway.

CERTIFICATION: These plans and "Windload Engineering" Sheet S-1, attached, comply with Florida Building Code 2001, Section 1609 wind loads, to the best of my knowledge.

LIMITATION: This design is valid for one building at specified location. In case of conflict, structural requirements, scope of work, and builder responsibilities on sheet S-1 control.

MARK DISOSWAY
 P.E. 53915

 SEAL

Timothy Morgan Residence

ADDRESS:
 Lot 12a Country Lane Estate S/D
 Columbia County, Florida

Mark Disosway P.E.
 P.O. Box 868
 Lake City, Florida 32056
 Phone: (386) 754 - 5419
 Fax: (386) 754 - 6749
 windloadengineer@bellsouth.net

PRINTED DATE:
 June 22, 2005

DRAWN BY:
 David Disosway

CHECKED BY:

DESIGNED BY:

FINALS DATE:
 22 / Jun / 05

JOB NUMBER:
 506014

DRAWING NUMBER
 A-2

OF 5 SHEETS