

**NOTICE TO CONTRACTORS
COLUMBIA COUNTY PROJECT NO. 2006-02
SW REAL ROAD**

Notice is hereby given that sealed bids will be received in the Columbia County Manager's office until 11:00 A.M. on August 1, 2007, for Columbia County Road Project 2006-02. This office is located on the second floor of the Courthouse Annex at 135 NE Hemando Avenue Room 203 Lake City, Florida 32055.

This project consists of improving SW Real Road from SW Commerce Blvd. northerly to SW Mary Ethel Lane, a distance of approximately 800 linear feet. Scope of work includes clearing and grubbing, grading, pipe culverts, limerock base, asphaltic concrete, sodding, pavement markings and incidental items.

The Bid Forms and Construction Specifications may be obtained from the County Manager's office during normal working hours (386) 755-4100.

The successful bidder will be required to furnish the County Manager with a performance bond and liability insurance prior to commencing work.

Contract time will be ninety days from date of execution with \$300 per day liquidation cost.

The Columbia County Commission reserves the right to reject any or all bids and to add to the contract or delete from the contract to stay within their funding capabilities.

Signed,

Elizabeth Porter, Chairperson
Board of County Commissioners
Columbia County, Florida

Run Dates: July 11 & 18
Charge: BCC

**BID PROPOSAL
ROAD PROJECT NO. 2006-02
SW REAL ROAD EXTENSION**

ITEM	UNIT	QUANTITY	UNIT PRICE	TOTAL
1. Mobilization and Maintenance of Traffic	Lump Sum	1		
2. Erosion Control	Lump Sum	1		
3. Clearing and Grubbing	Lump Sum	1		
4. Grading (Including Borrow material)	Lump Sum	1		
5. Stabilization	Lump Sum	1		
6. Limerock Base (8" min.)	S.Y.	3165		
7. Asphaltic Concrete (S.P. 12.5)	S.Y.	3115		
8. Asphaltic Concrete (S.P. 9.5, virgin mix)	S.Y.	3115		
9. Concrete Pipe Culvert (18")	Lin Ft	216		
10. Concrete MES (18")	Each	6		
11. Concrete Ditch Pavement (4" reinforced)	S.Y.	70		
12. Sodding (Bermuda; 42" roll)	S.Y.	840		
13. Seed and Mulch	Lump Sum	1		
14. Pavement Marking and Signing	Lump Sum	1		
TOTAL AMOUNT OF BID				

- 9. Pipe lengths include Mitered Ends.
- 13. All disturbed areas.
- 14. Paint (6"): Includes centerline, median edge lines and stop bars (two applications)
Two Stop signs.

FIRM:

BY: _____


President

Attest: _____

S.W. REAL TERRACE EXTENSION COLUMBIA COUNTY, FL PROJECT NO.: 2006-02

SHEET INDEX

COVER SHEET	1
GENERAL NOTES & TYPICALS	2-3
OVERALL SITE PLAN	4
PLAN & PROFILE SHEETS	5-6
CROSS SECTION SHEETS	7-8
EROSION CONTROL PLAN	9
GRADING PLAN	10
DEMOLITION PLAN	11

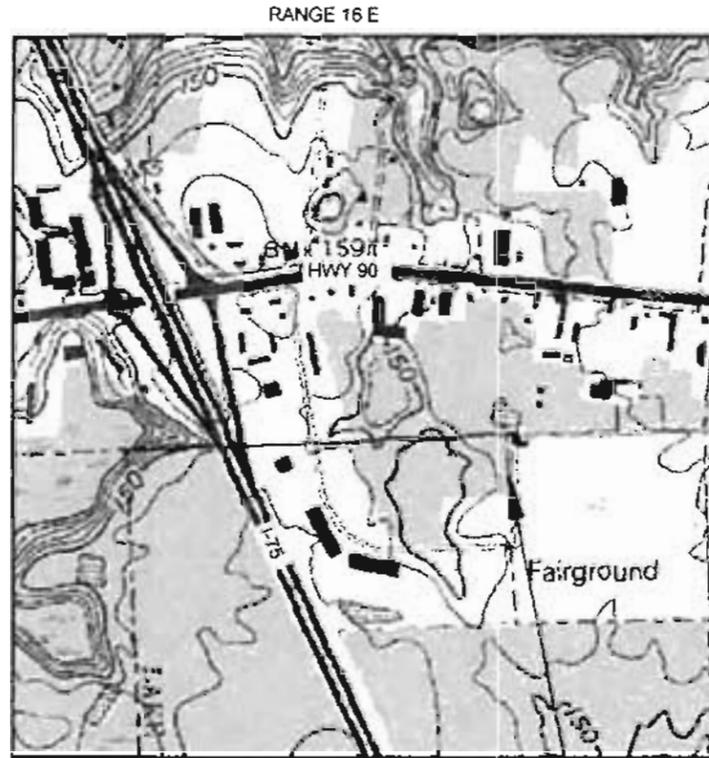

PROJECT LOCATION

PLANS PREPARED FOR:

**COLUMBIA COUNTY BOARD OF COUNTY COMMISSIONERS
P.O. DRAWER 1529
LAKE CITY, FL 32056
PHONE (386) 758-1005**

EXISTING	LEGEND	PROPOSED
CONCRETE MONUMENT FOUND	■	CONCRETE MONUMENT SET
IRON PIPE FOUND	○	IRON PIPE SET
LIGHT STANDARD	⊙	LIGHT STANDARD
POWER POLE	◇	POWER POLE
WATER VALVE	⊗	WATER VALVE
FIRE HYDRANT	⊕	FIRE HYDRANT
BACKFLOW PREVENTER	⊗	BACKFLOW PREVENTER
CLEANOUT	○ CO	CLEANOUT
MANHOLE	⊗	MANHOLE
GROUND CONTOUR	— 25 —	GROUND CONTOUR
WELL	⊗	DITCH BLOCK
MONITORING WELL	⊗	FINISH ELEVATION
ELECTRIC BOX	⊗	FLOW ARROW
TELEPHONE BOX	⊗	HANDICAP PARKING
CABLE T V BOX	⊗	MITERED END
D O T MARKER FOUND	○	TREE
CONCRETE	[Pattern]	SEWER TAP
SOIL BORING LOCATION	⊗	WATER METER
SINGLE POST SIGN	—	BENCH MARK
BENCH MARK	⊕	SILT FENCE
TRAFFIC LIGHT CABINET	[Symbol]	

SYMBOLS & ABBREVIATIONS	
ℓ	PROPERTY LINE
ℓ	CENTER LINE
ℓ	BASE LINE
SS	SANITARY SEWER
SS	STORM SEWER
E	ELECTRIC
OE	OVERHEAD ELECTRIC
UG	UNDERGROUND ELECTRIC
OT	OVERHEAD TELEPHONE
UT	UNDERGROUND TELEPHONE
R	RADIUS
CO	CLEANOUT
BM	BENCH MARK
F O C	FIBER OPTIC CABLE
ROW	RIGHT OF WAY
LF	LINEAR FEET
IP	IRON PIPE
MH	MANHOLE
G	GAS
UC	UNDERGROUND CABLE
OC	OVERHEAD CABLE
W	WATER LINE
RCP	REINFORCED CONCRETE PIPE
RCEP	REINFORCED CONCRETE ELLIPTICAL PIPE
CMP	CORRUGATED METAL PIPE
CMAP	CORRUGATED METAL ARC PIPE
BOCMP	BITUMINOUS COATED CORRUGATED METAL PIPE
PE	POLYETHYLENE PIPE
EOP	EDGE OF PAVEMENT
F F E	FINISH FLOOR ELEVATION

FINAL CONSTRUCTION PLANS

COVER SHEET

REVISIONS:

DESIGNED BY:	CHECKED BY:	DRAFTED BY:	G.B.
CM	DD	DD	

SIGNATURE & SEAL

DATE: 5-30-07
SHEET NO. 1

Bailey Bishop & Lane, Inc.

P.O. Box 3717
1835 Fiddler Court
Tallahassee, FL 32308
Lake City, FL 32056
Ph. 904-994-1200
Ph. 904-227-9449


Survey Lic. LB-0006685
Eng. Lic. 7362

GENERAL NOTES

1. THE CONTRACTOR SHALL VERIFY ALL EXISTING CONDITIONS AND DIMENSIONS AT THE JOB SITE TO INSURE THAT ALL NEW WORK WILL FIT IN THE MANNER INTENDED ON THE PLANS. SHOULD ANY CONDITIONS EXIST THAT ARE CONTRARY TO THOSE SHOWN ON THE PLANS, THE CONTRACTOR SHALL NOTIFY THE ENGINEER OF SUCH DIFFERENCES IMMEDIATELY AND PRIOR TO PROCEEDING WITH THE WORK.
2. THE CONTRACTOR SHALL COMPLY WITH ALL CONDITIONS AS SET FORTH BY THE ISSUED SUWANNEE RIVER WATER MANAGEMENT DISTRICT ENVIRONMENTAL RESOURCE PERMIT, FLORIDA DEPARTMENT OF ENVIRONMENTAL PROTECTION DRINKING WATER FACILITY PERMIT, AND FLORIDA DEPARTMENT OF ENVIRONMENTAL PROTECTION DOMESTIC WASTEWATER COLLECTION/TRANSMISSION SYSTEM PERMIT.
3. THE CONTRACTOR SHALL MAINTAIN THE CONSTRUCTION SITE IN A SECURE MANNER. ALL OPEN TRENCHES AND EXCAVATED AREAS SHALL BE PROTECTED FROM ACCESS BY THE GENERAL PUBLIC.
4. BOUNDARY INFORMATION SHOWN, WAS OBTAINED FROM A BOUNDARY SURVEY PREPARED BY DONALD F. LEE & ASSOCIATES, INC. FLORIDA CERTIFICATE NO. 7042.
5. ANY PUBLIC LAND CORNER WITHIN THE LIMITS OF CONSTRUCTION IS TO BE PROTECTED. IF A CORNER MONUMENT IS IN DANGER OF BEING DESTROYED AND HAS NOT BEEN PROPERLY REFERENCED, THE CONTRACTOR SHOULD NOTIFY THE ENGINEER.
6. THE SITE IS LOCATED IN SECTION 35, TOWNSHIP 3 SOUTH, RANGE 16 EAST, COLUMBIA COUNTY, FLORIDA.
7. THE CONTRACTOR SHALL IMPLEMENT ALL COMPONENTS OF THE EROSION AND SEDIMENTATION CONTROL PLAN PRIOR TO ANY EARTH DISTURBING ACTIVITIES. ALL COMPONENTS SHALL BE MAINTAINED BY THE CONTRACTOR UNTIL ALL VEGETATION IS ESTABLISHED. THE ENTIRE PROJECT AREA IS STABILIZED AND THE OWNER HAS ACCEPTED OPERATION AND MAINTENANCE.
8. THE STORMWATER BASIN IS DESIGNED IN ACCORDANCE WITH CHAPTER 40B-4 F.A.C.
9. ALL SLOPES OF THE STORMWATER BASIN SHALL BE GRASSED. ALL SLOPES STEEPER THAN 3:1 SHALL BE STAPLED SOD.
10. ALL DISTURBED AREAS NOT SOODED SHALL BE SEEDDED WITH A MIXTURE OF LONG-TERM VEGETATION AND QUICK GROWING SHORT-TERM VEGETATION FOR THE FOLLOWING CONDITIONS. FOR THE MONTHS FROM SEPTEMBER THROUGH MARCH, THE MIX SHALL CONSIST OF 10 POUNDS PER ACRE OF LONG-TERM SEED AND 20 POUNDS PER ACRE OF WINTER RYE. FOR THE MONTHS OF APRIL THROUGH AUGUST, THE MIX SHALL CONSIST OF 70 POUNDS PER ACRE OF LONG-TERM SEED AND 20 POUNDS PER ACRE OF MILLET.
11. EXISTING DRAINAGE STRUCTURES WITHIN THE CONSTRUCTION LIMITS SHALL BE REMOVED.
12. THE LOCATION OF THE UTILITIES SHOWN IN THE PLANS ARE APPROXIMATE ONLY. THE EXACT LOCATION SHALL BE DETERMINED BY THE CONTRACTOR DURING CONSTRUCTION.
13. THE CONTRACTOR SHALL WASTE ALL EXCESS EARTH ON SITE AS DIRECTED BY THE PROJECT ENGINEER.
14. CONTRACTOR SHALL REVIEW AND BECOME FAMILIAR WITH ALL REQUIRED UTILITY CONNECTIONS PRIOR TO BIDDING. CONTRACTOR SHALL PROVIDE ALL WORK AND MATERIALS REQUIRED TO COMPLETE CONNECTION TO THE EXISTING UTILITIES. THIS INCLUDES BUT IS NOT LIMITED TO MANHOLE CORING, WET TAPS, PAVEMENT REPAIRS AND DIRECTIONAL BORING.
15. CONTRACTOR SHALL COORDINATE ALL WORK WITH OTHER CONTRACTORS WITHIN PROJECT AREA.
16. CONTRACTOR SHALL PROVIDE ACTUAL INVERT ELEVATIONS ON ALL DRAINAGE STRUCTURES, INCLUDING CULVERTS, PRIOR TO PLACING ANY BASE MATERIAL. DEVIATIONS FROM THE PLANS SHALL BE APPROVED BY THE ENGINEER BEFORE CONTINUING WORK.
17. CONTRACTOR SHALL PROVIDE AN AS-BUILT SURVEY MEETING THE REQUIREMENTS OF CHAPTER 61G17 F.A.C. FOR THE STORMWATER MANAGEMENT SYSTEMS. INCLUDE HORIZONTAL AND VERTICAL DIMENSIONAL DATA SO THAT IMPROVEMENTS ARE LOCATED AND DELINEATED RELATIVE TO THE BOUNDARY. PROVIDE SUFFICIENT DETAILED DATA TO DETERMINE WHETHER THE IMPROVEMENTS WERE CONSTRUCTED IN ACCORDANCE WITH THE PLANS. SUBMIT THE SURVEY TO THE ENGINEER ON REPRODUCIBLE 20LB. VELLUM.
18. ALL WETLAND BUFFERS SHALL BE PERMANENTLY MONUMENTED ACCORDING TO THE REQUIREMENTS AS ESTABLISHED IN CHAPTER 61G17-8, F.A.C. PRIOR TO COMMENCEMENT OF ROAD CONSTRUCTION OR THE SALE OF ANY LOT, WHICHEVER COMES FIRST.
19. FINISHED FLOOR ELEVATIONS SHALL BE AT LEAST ONE (1) FOOT ABOVE THE CENTERLINE OF THE ADJACENT ROADWAY OR AS NOTED FOR THE INDIVIDUAL LOT. DURING DEVELOPMENT OF EACH LOT, THE LOT SHALL BE GRADED TO DRAIN TO THE ROADSIDE DITCH OF THE ADJACENT ROADWAY.

EROSION AND SEDIMENTATION CONTROL PLAN NOTES

1. THIS EROSION AND SEDIMENTATION CONTROL PLAN COMPLIES WITH THE REQUIREMENTS OF THE "FLORIDA DEVELOPMENT MANUAL" AND THE "FLORIDA EROSION AND SEDIMENT CONTROL INSPECTOR'S MANUAL".
2. THE CONTRACTOR SHALL ADHERE TO COLUMBIA COUNTY, SRWMD, AND OTHER GOVERNING AUTHORITIES FOR EROSION AND SEDIMENT CONTROL REGULATIONS. IF THE CONTRACTOR NEEDS TO CHANGE THIS PLAN TO MORE EFFECTIVELY CONTROL EROSION AND SEDIMENTATION, THE CONTRACTOR SHALL USE BMP'S FROM THE "FLORIDA EROSION AND SEDIMENT CONTROL INSPECTOR'S MANUAL".
3. THE CONTRACTOR SHOULD MAKE MINOR REVISIONS TO THIS PLAN TO MEET ACTUAL FIELD CONDITIONS.
4. SEDIMENT AND EROSION CONTROL FACILITIES, STORM DRAINAGE FACILITIES AND DETENTION BASINS SHALL BE INSTALLED PRIOR TO ANY OTHER CONSTRUCTION.
5. EROSION CONTROL MEASURES SHALL BE INSPECTED WEEKLY AND AFTER EACH RAINFALL AND REPLACED AS NECESSARY.
6. SEDIMENT AND EROSION CONTROL MEASURES SHALL NOT BE REMOVED UNTIL ALL CONSTRUCTION IS COMPLETE AND UNTIL A PERMANENT GROUND COVER HAS BEEN ESTABLISHED.
7. ALL OPEN DRAINAGE SWALES SHALL BE GRASSED AND RIPRAP SHALL BE PLACED AS REQUIRED TO CONTROL EROSION.
8. SILT FENCES SHALL BE LOCATED ON SITE TO PREVENT SEDIMENT AND EROSION FROM LEAVING PROJECT LIMITS.
9. CONTRACTOR SHALL PLACE A DOUBLE ROW OF SILT FENCE IN AREAS WHERE RUNOFF FROM DISTURBED AREAS MAY ENTER WETLANDS.
10. DURING CONSTRUCTION AND AFTER CONSTRUCTION IS COMPLETE, ALL STRUCTURES SHALL BE CLEANED OF ALL DEBRIS AND EXCESS SEDIMENT.
11. ALL GRADED AREAS SHALL BE STABILIZED IMMEDIATELY WITH A TEMPORARY FAST-GROWING COVER AND/OR MULCH.
12. A PAD OF RUBBLE RIP RAP SHALL BE PLACED AT THE BOTTOM OF ALL COLLECTION FLUMES AND COLLECTION PIPE OUTLETS. GRANITE OR LIMESTONE RIPRAP IS REQUIRED, NO BROKEN CONCRETE WILL BE ACCEPTED.
13. ALL SIDE SLOPES STEEPER THAN 3:1 SHALL BE ADEQUATELY PROTECTED FROM EROSION THROUGH THE USE OF HAY BALES OR SOODING.
14. ALL STABILIZATION PRACTICES SHALL BE INITIATED AS SOON AS PRACTICABLE IN AREAS OF THE JOB WHERE CONSTRUCTION ACTIVITIES HAVE TEMPORARILY OR PERMANENTLY STOPPED, BUT IN NO CASE SHALL THE DISTURBED AREA BE LEFT UNPROTECTED FOR MORE THAN THREE DAYS.
15. LOADED HAUL TRUCKS SHALL BE COVERED WITH TARP.
16. EXCESS DIRT SHALL BE REMOVED DAILY.
17. THIS PROJECT SHALL COMPLY WITH ALL WATER QUALITY STANDARDS. PERMIT REQUIRED FROM SRWMD HAS BEEN OBTAINED.
18. QUALIFIED PERSONNEL SHALL INSPECT THE AREA USED FOR STORAGE OF STOCKPILES, THE SILT FENCE AND STRAWBALES, THE LOCATION WHERE VEHICLES ENTER OR EXIT THE SITE, AND THE DISTURBED AREAS THAT HAVE NOT BEEN FINALLY STABILIZED, AT LEAST ONCE EVERY SEVEN CALENDAR DAYS AND WITHIN 24 HOURS OF THE END OF A STORM OF 0.2 INCHES OR GREATER.
19. SITES THAT HAVE BEEN FINALLY STABILIZED WITH SOD OR GRASSING SHALL BE INSPECTED AT LEAST ONCE EVERY WEEK.

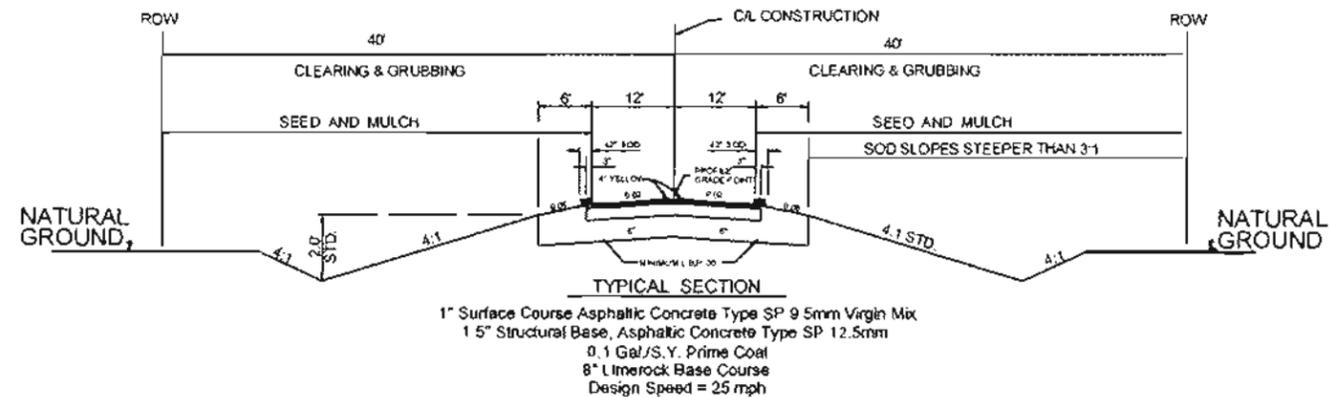

Bailey Bishop & Lane, Inc.
 P.O. Box 814
 Port St. Joe, FL 32457
 Ph. 850-227-9449
 Survey Lic. LB-0008685

P.O. Box 3717
 Lake City, FL 32066
 Ph. 386-752-5640
 Eng. Lic. 7362



GENERAL & NOTES
SW REAL TERRACE EXTENSION

REVISIONS:

DESIGNED BY:	C/M	CHECKED BY:	GB
DRAFTED BY:	DD	CHECKED BY:	GB
SIGNATURE & SEAL			

DATE: 5-30-07
 SHEET NO. 2

COLUMBIA COUNTY ROADWAY CONSTRUCTION REQUIREMENTS

GENERAL REQUIREMENTS THE ROADWAY CONSTRUCTION PLANS MUST BE REVIEWED AND APPROVED PRIOR TO COMMENCING CONSTRUCTION.

ALL MATERIALS AND CONSTRUCTION SHALL CONFORM TO THE REQUIREMENTS OF THE FLORIDA DEPARTMENT OF TRANSPORTATION STANDARD SPECIFICATION FOR ROAD AND BRIDGE CONSTRUCTION.

A TESTING LABORATORY RETAINED BY THE DEVELOPER SHALL CERTIFY THE TESTING MATERIALS AND CONSTRUCTION OR CONTRACTOR SHALL CERTIFY THE MATERIALS AND CONSTRUCTION. COPIES OF ALL TEST RESULTS SHALL BE PROVIDED PRIOR TO ACCEPTANCE.

ALL TRAFFIC CONTROL AND SAFETY ITEMS (STRIPPING, STOP BARS, REGULATORY SIGNS, ETC.) SHALL BE IN PLACE.

THE TEMPORARY GRASS SHALL BE SUFFICIENT TO CONTROL EROSION.

FINAL INSPECTION FOR ACCEPTANCE TO BE PERFORMED BY COUNTY ENGINEER, COUNTY PUBLIC WORKS DIRECTOR, CITY PUBLIC WORKS DIRECTOR, AND COUNTY COMMISSIONER (SHOULD HE/SHE DESIRE TO ATTEND).

INSPECTIONS BY COUNTY REPRESENTATIVE

COMPLETION OF CLEARING AND GRUBBING. VISUAL ONLY-NO TEST REQUIREMENTS.

ROUGH GRADE AND DRAINAGE STRUCTURES IN PLACE. TEST RESULTS- LBR - PIPE BACKFILL DENSITY.

SUBGRADE COMPLETE. TEST RESULTS- DENSITY

LIMEROCK PLACED AND FINISHED. TEST RESULTS- THICKNESS. CROSS SECTION AND DENSITY.

ASPHALTIC CONCRETE IN PLACE. TEST RESULTS - THICKNESS AND DENSITY.

FINAL INSPECTION

Bailey Bishop & Lane, Inc.
P.O. Box 814
Lake City, FL 32056
Ph. 386-752-6640
Eng. Lic. 7382

P.O. Box 814
Port St. Joe, FL 32457
Ph. 850-227-9449
Survey Lic. LB-0006685






**GENERAL &
NOTES**
SW REAL TERRACE EXTENSION

REVISIONS:

DESIGNED BY:	CM	DRAFTED BY:	AC	CHECKED BY:	CM
SIGNATURE & SEAL					

DATE: 5-30-07
SHEET NO.

3

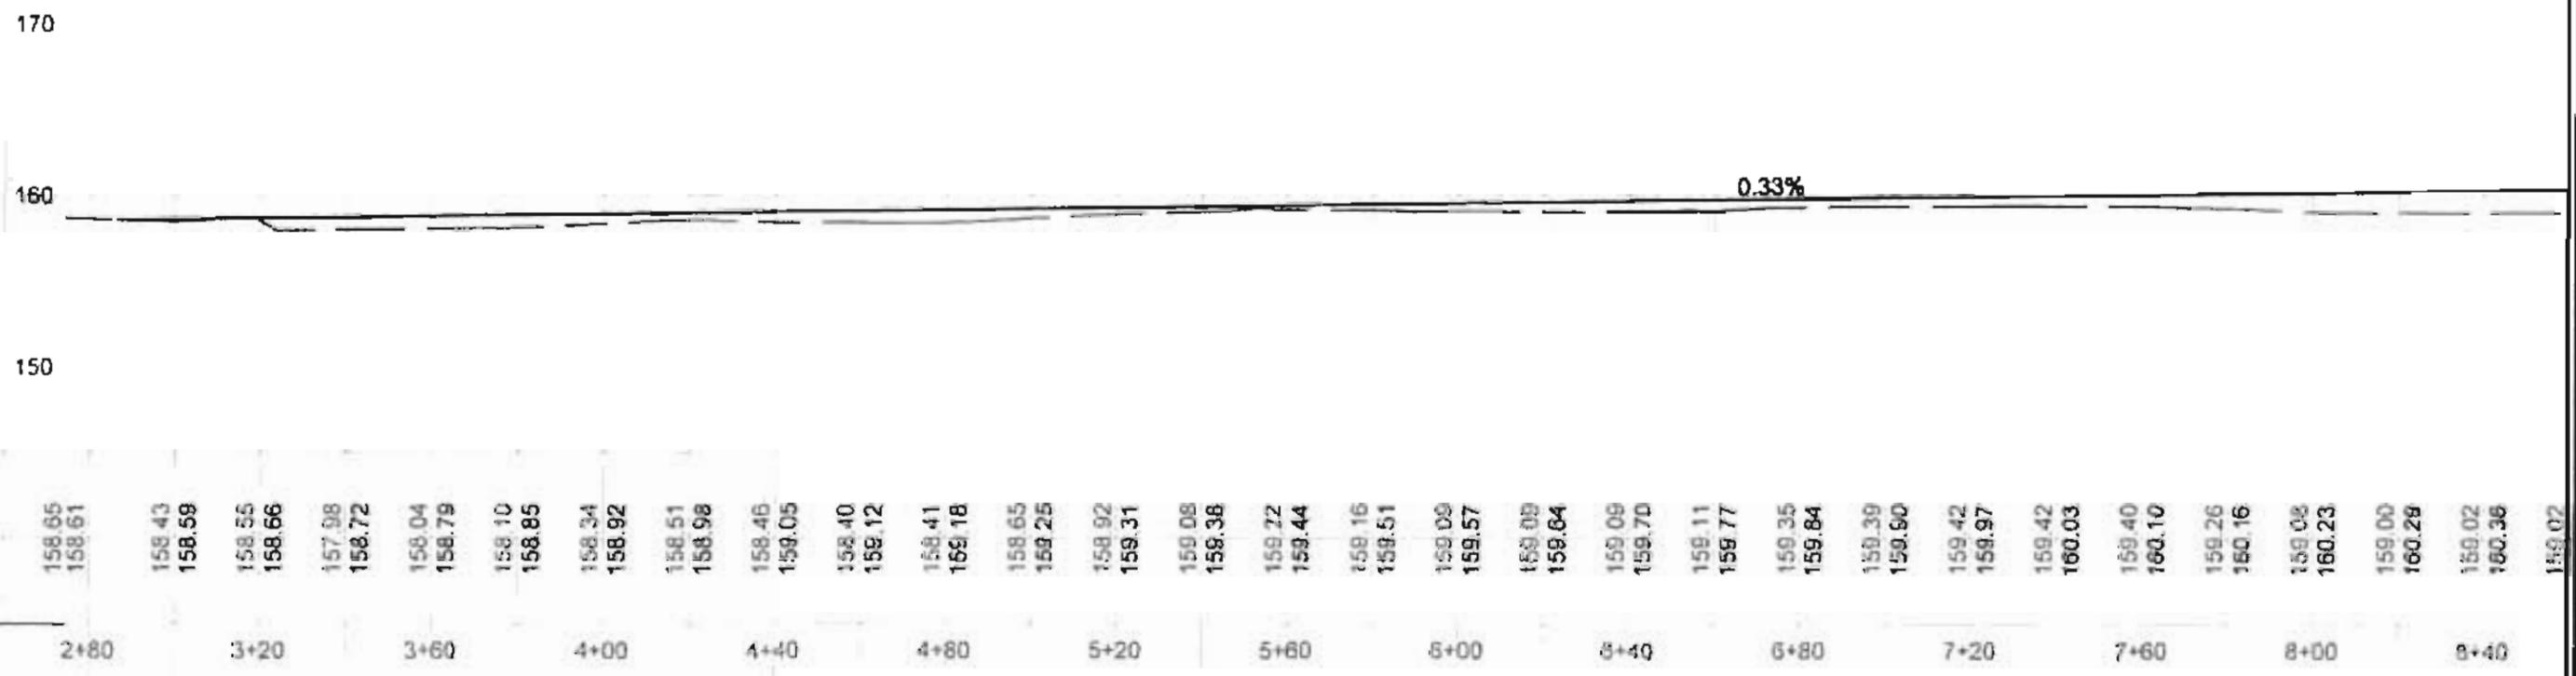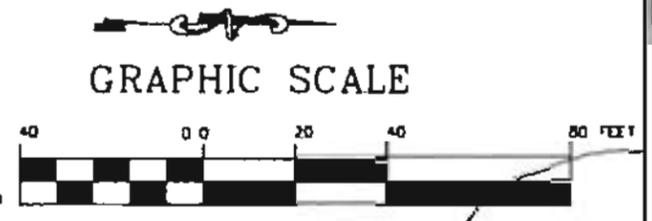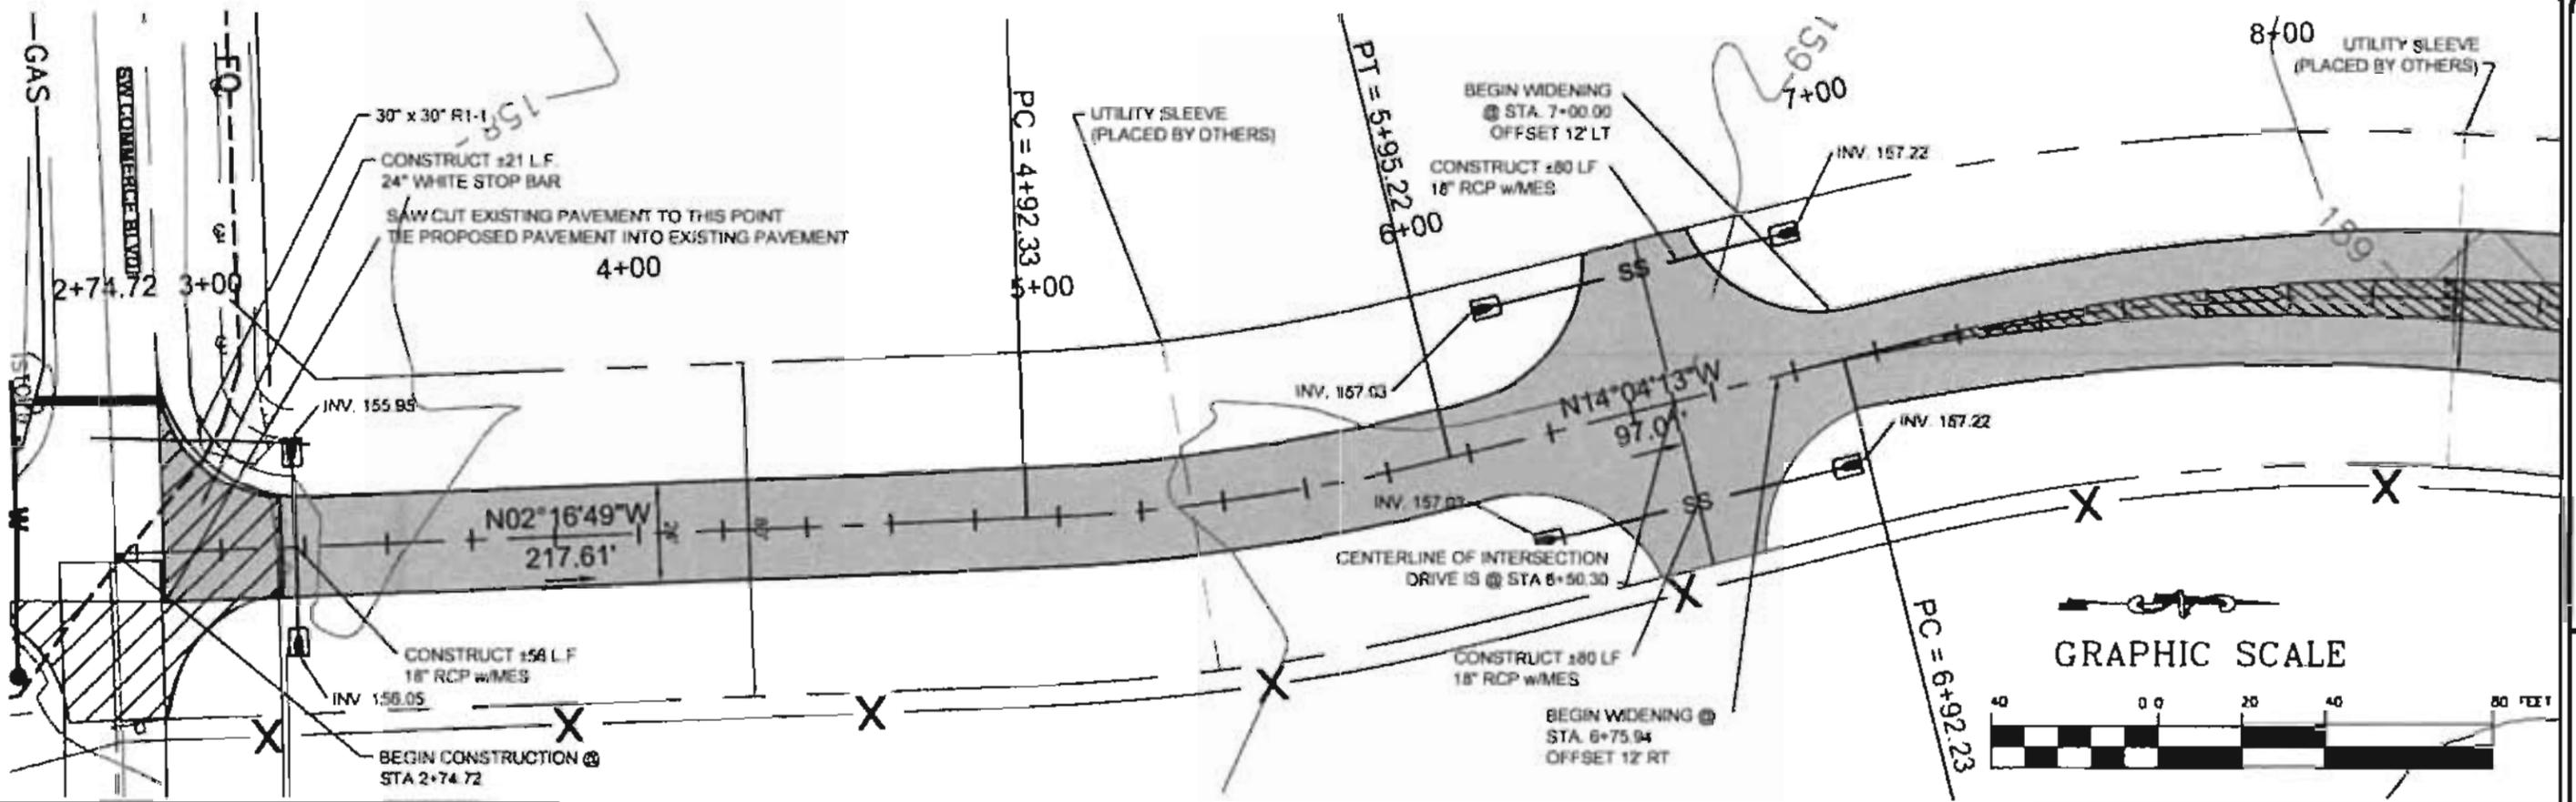



PLAN / PROFILE
SW REAL TERRACE EXTENSION

BAILEY BISHOP & LANE, INC.
 P.O. Box 814
 Lake City, FL 32056
 Ph. 850-227-9449
 Survey Lic. LB-0006685

BB

DATE: 5-30-07
 DRAWN BY: DD
 CHECKED BY: JB


5

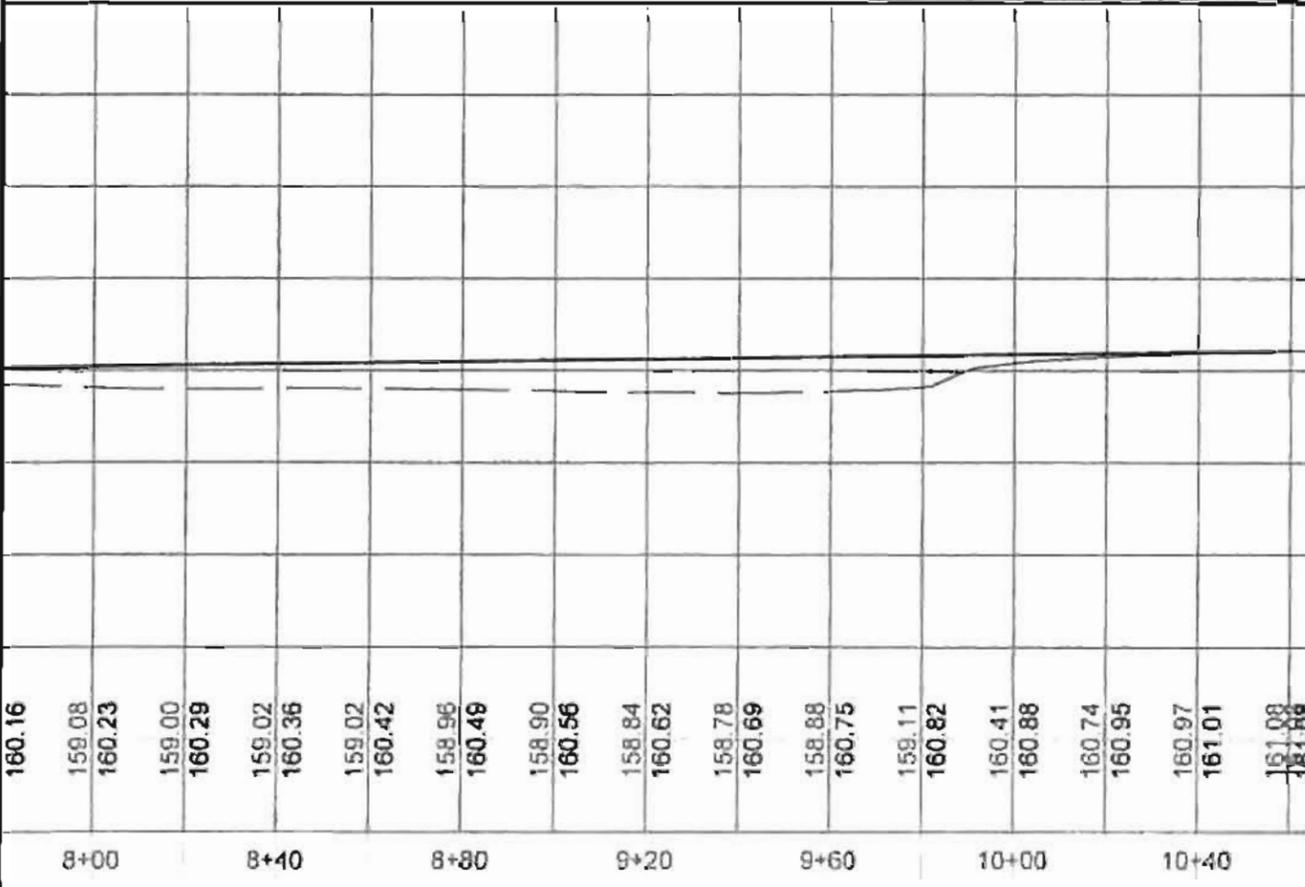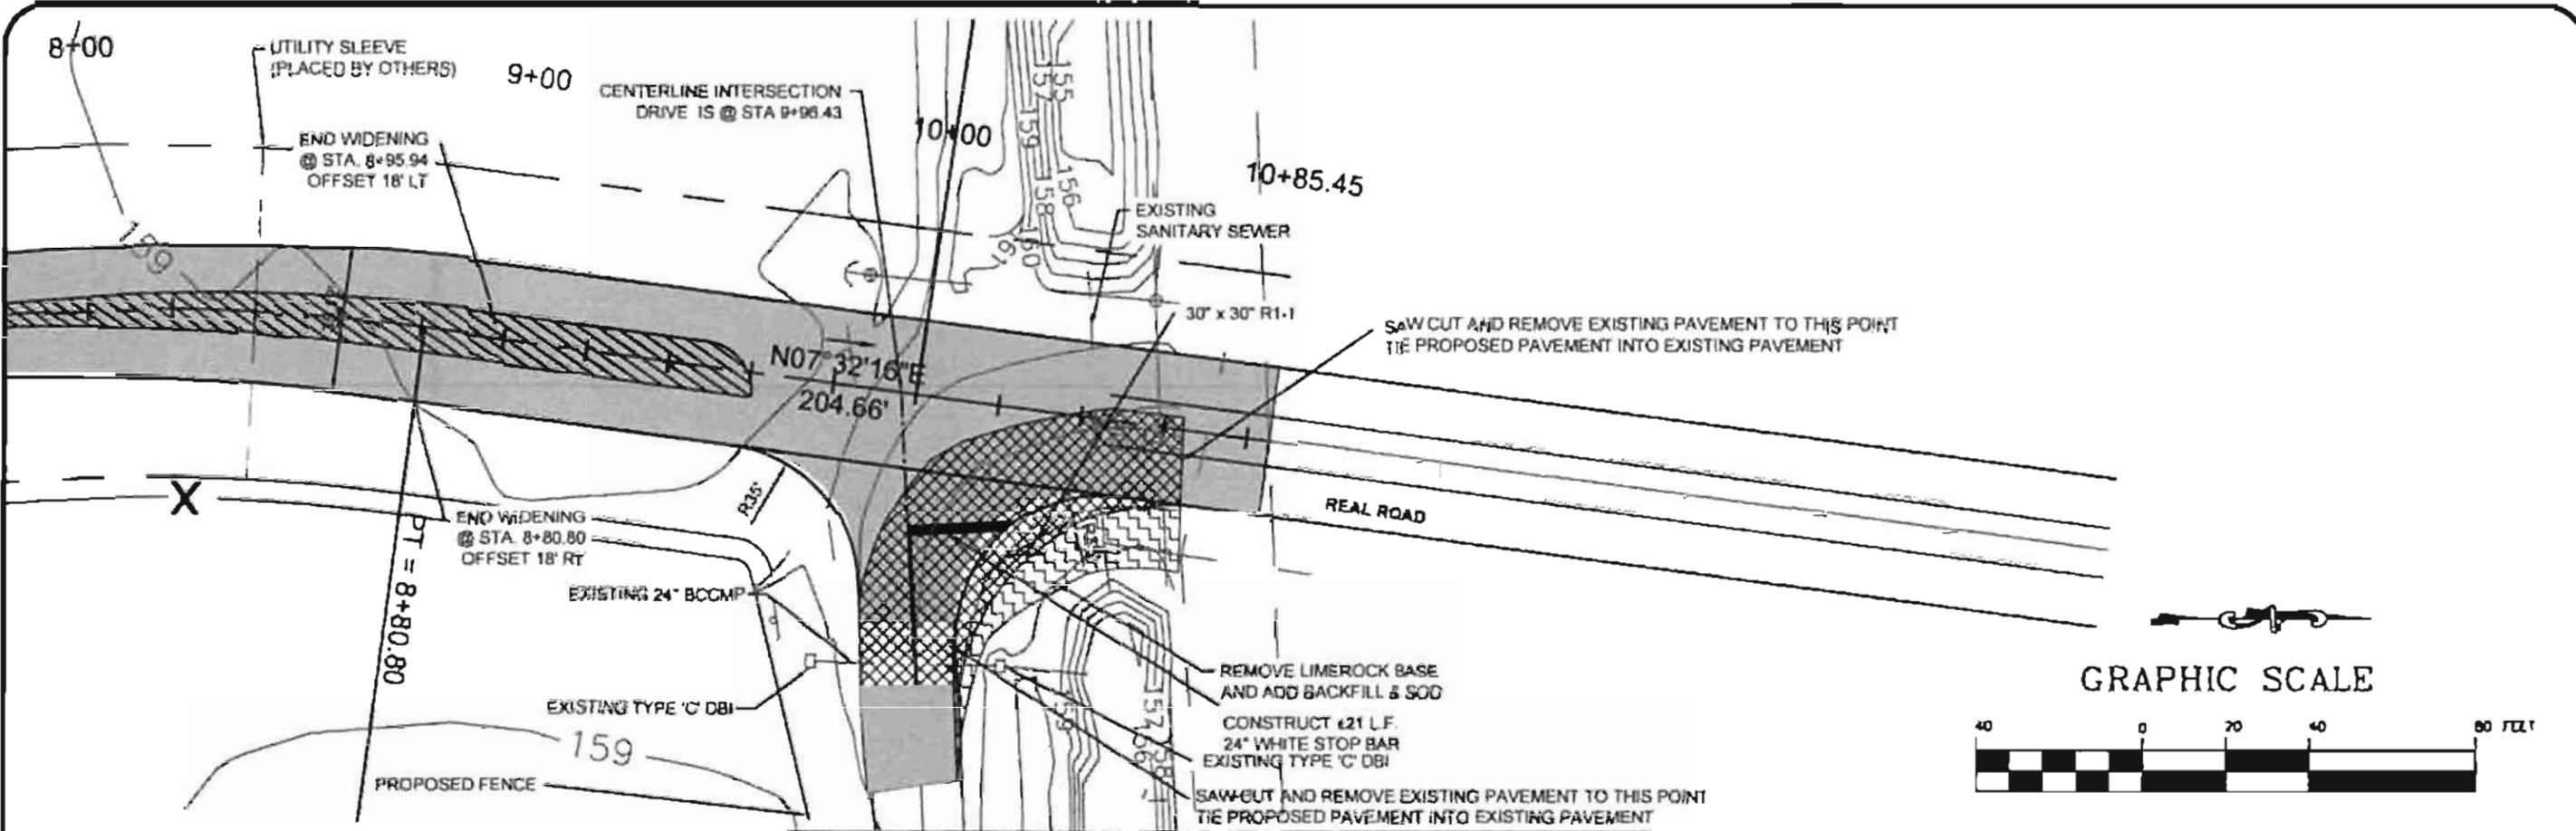

Bailey Bishop & Lane, Inc.
 P.O. Box 814
 Lake City, FL 32056
 Ph. 388-752-5640
 Eng. Lic. 7362
 Survey Lic. LB-0006685

PLAN / PROFILE
 SW REAL TERRACE EXTENSION

PROJECT: 041102CCB
 DESIGNED BY: JLD
 DRAFTED BY: JLD
 CHECKED BY: JLD
 DATE: 11/13/07

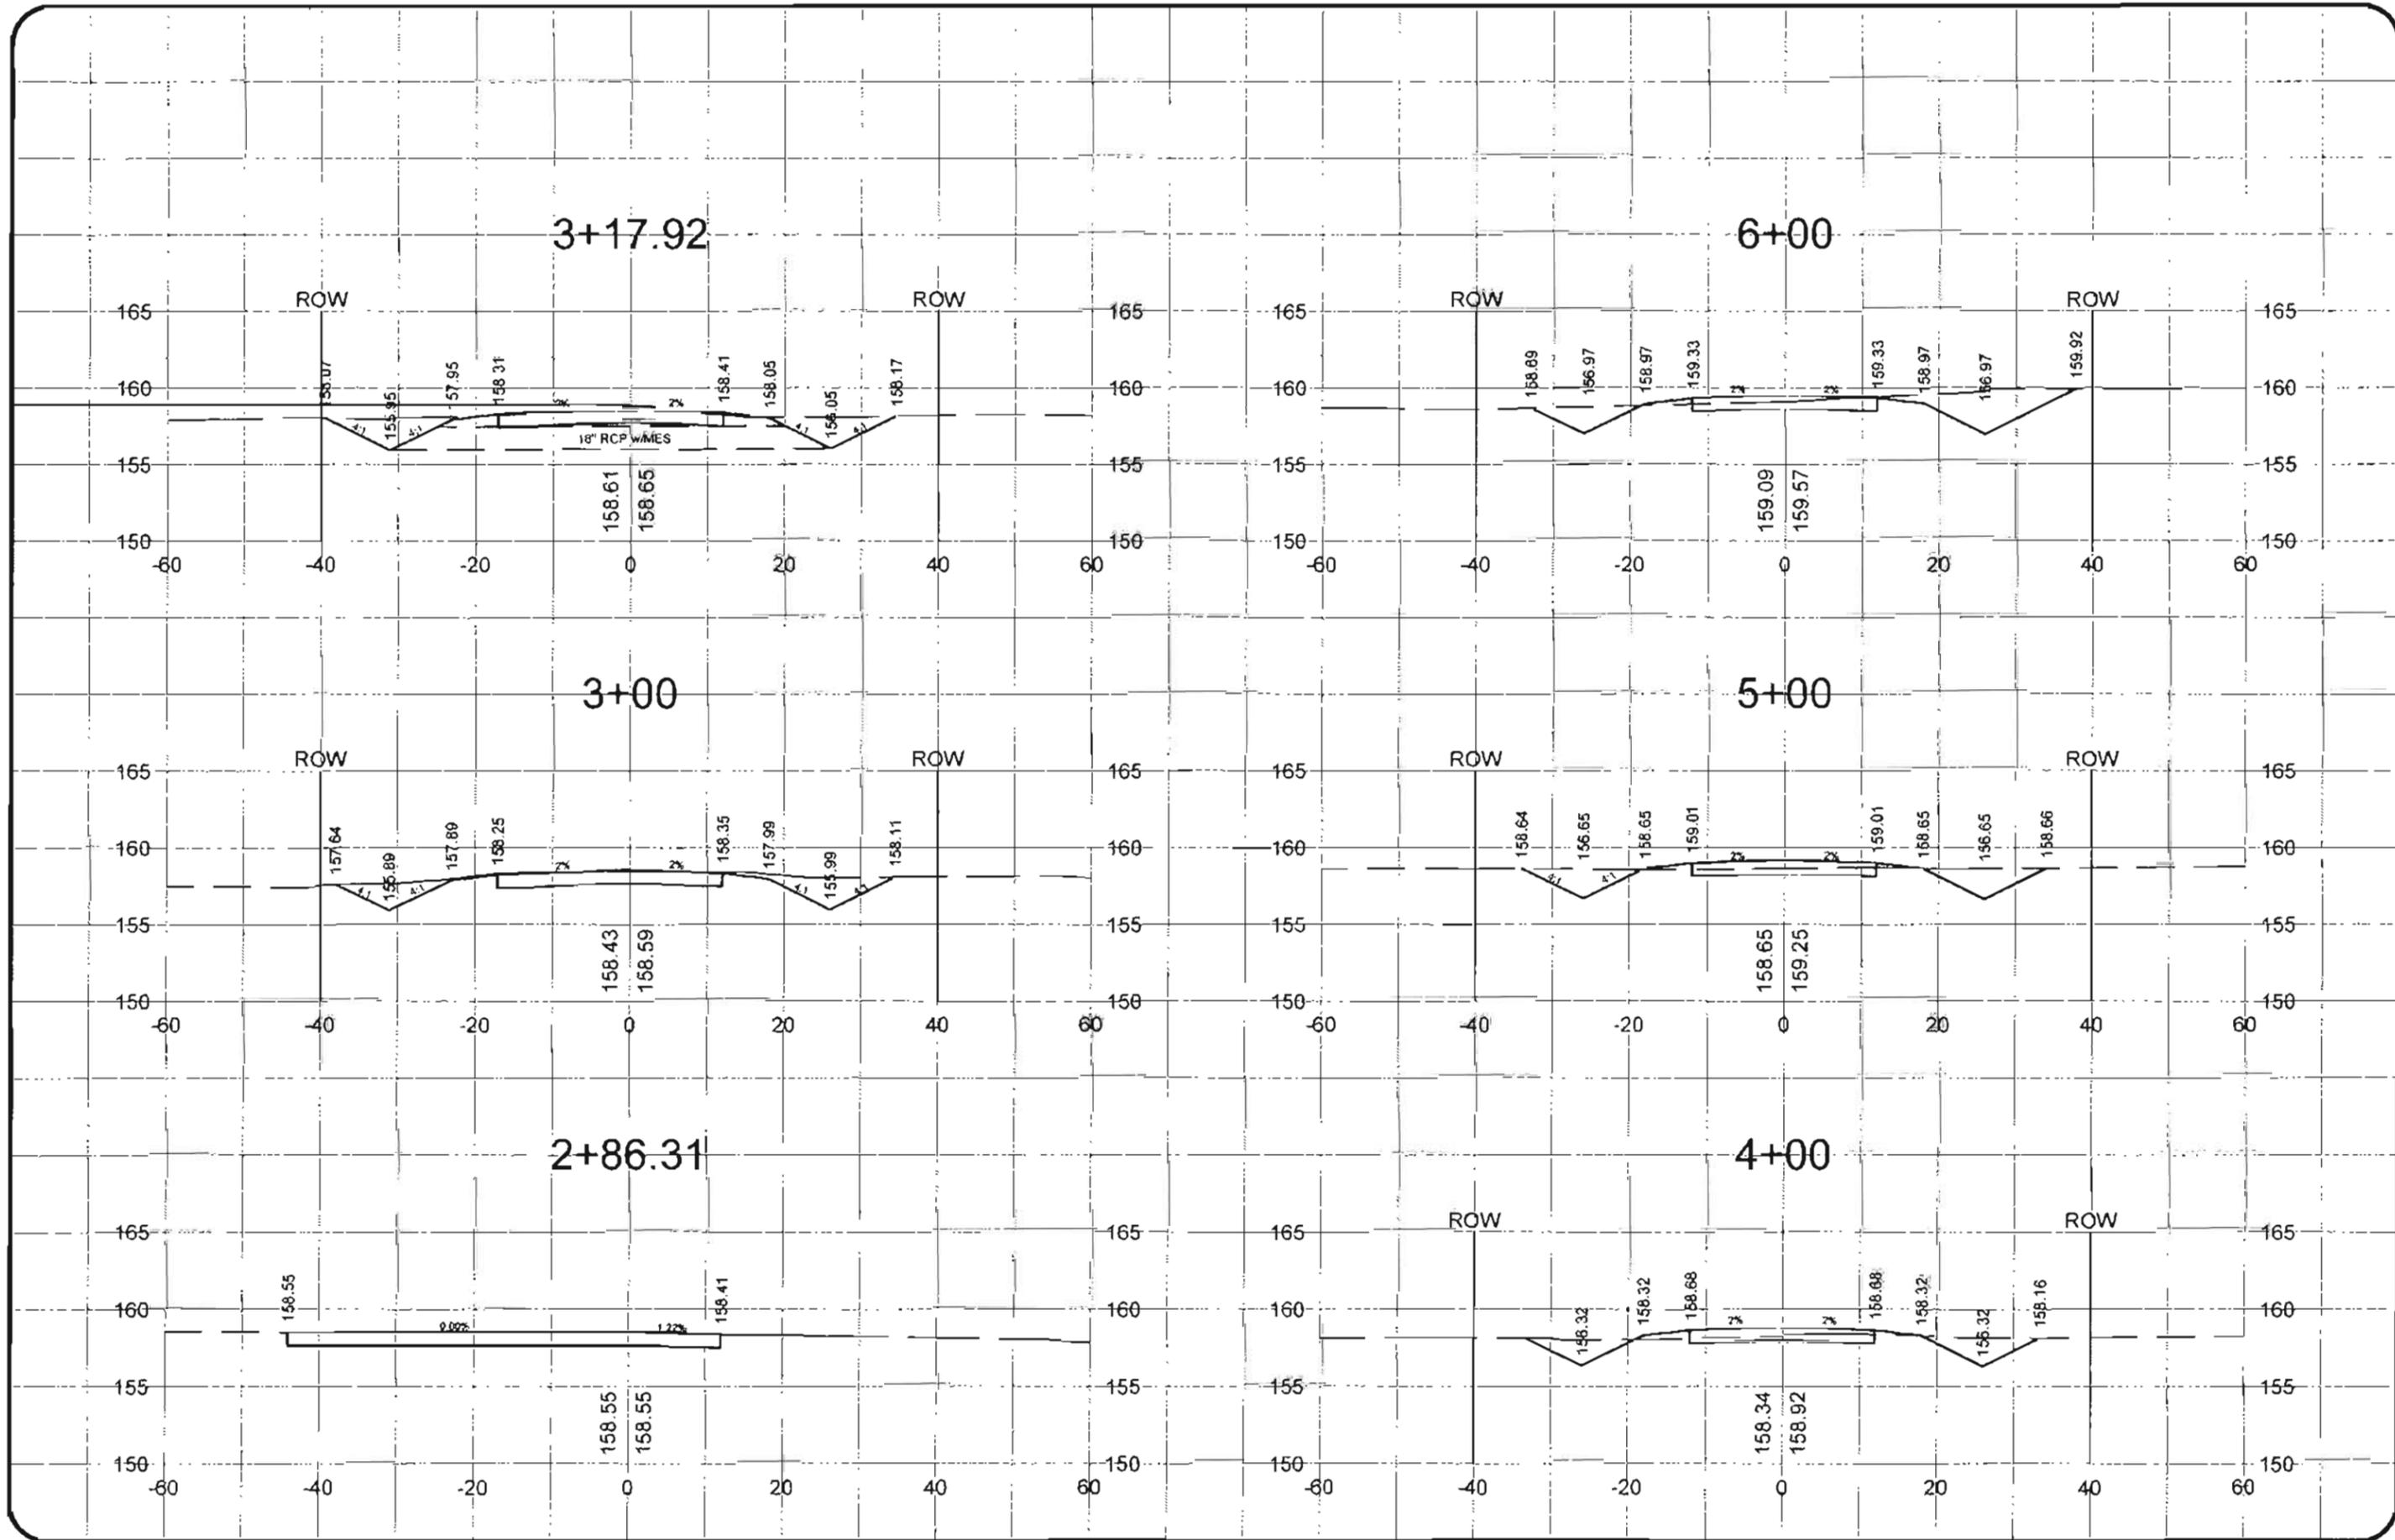

REVISIONS:

DESIGNED BY:	CM	DRAFTED BY:	DO	CHECKED BY:	GB
DATE: 5-30-07			SIGNATURE & SEAL		


CROSS SECTION
SW REAL TERRACE EXTENSION
COLUMBIA COUNTY, FL.

BB

Bailey Bishop & Lane, Inc.
P.O. Box 3717
Lake City, FL 32056
Ph. 386-752-5640
Eng. Lic. 7362

P.O. Box 814
Port St. Joe, FL 32457
Ph. 850-227-8449
Survey Lic. LB-0006685

7

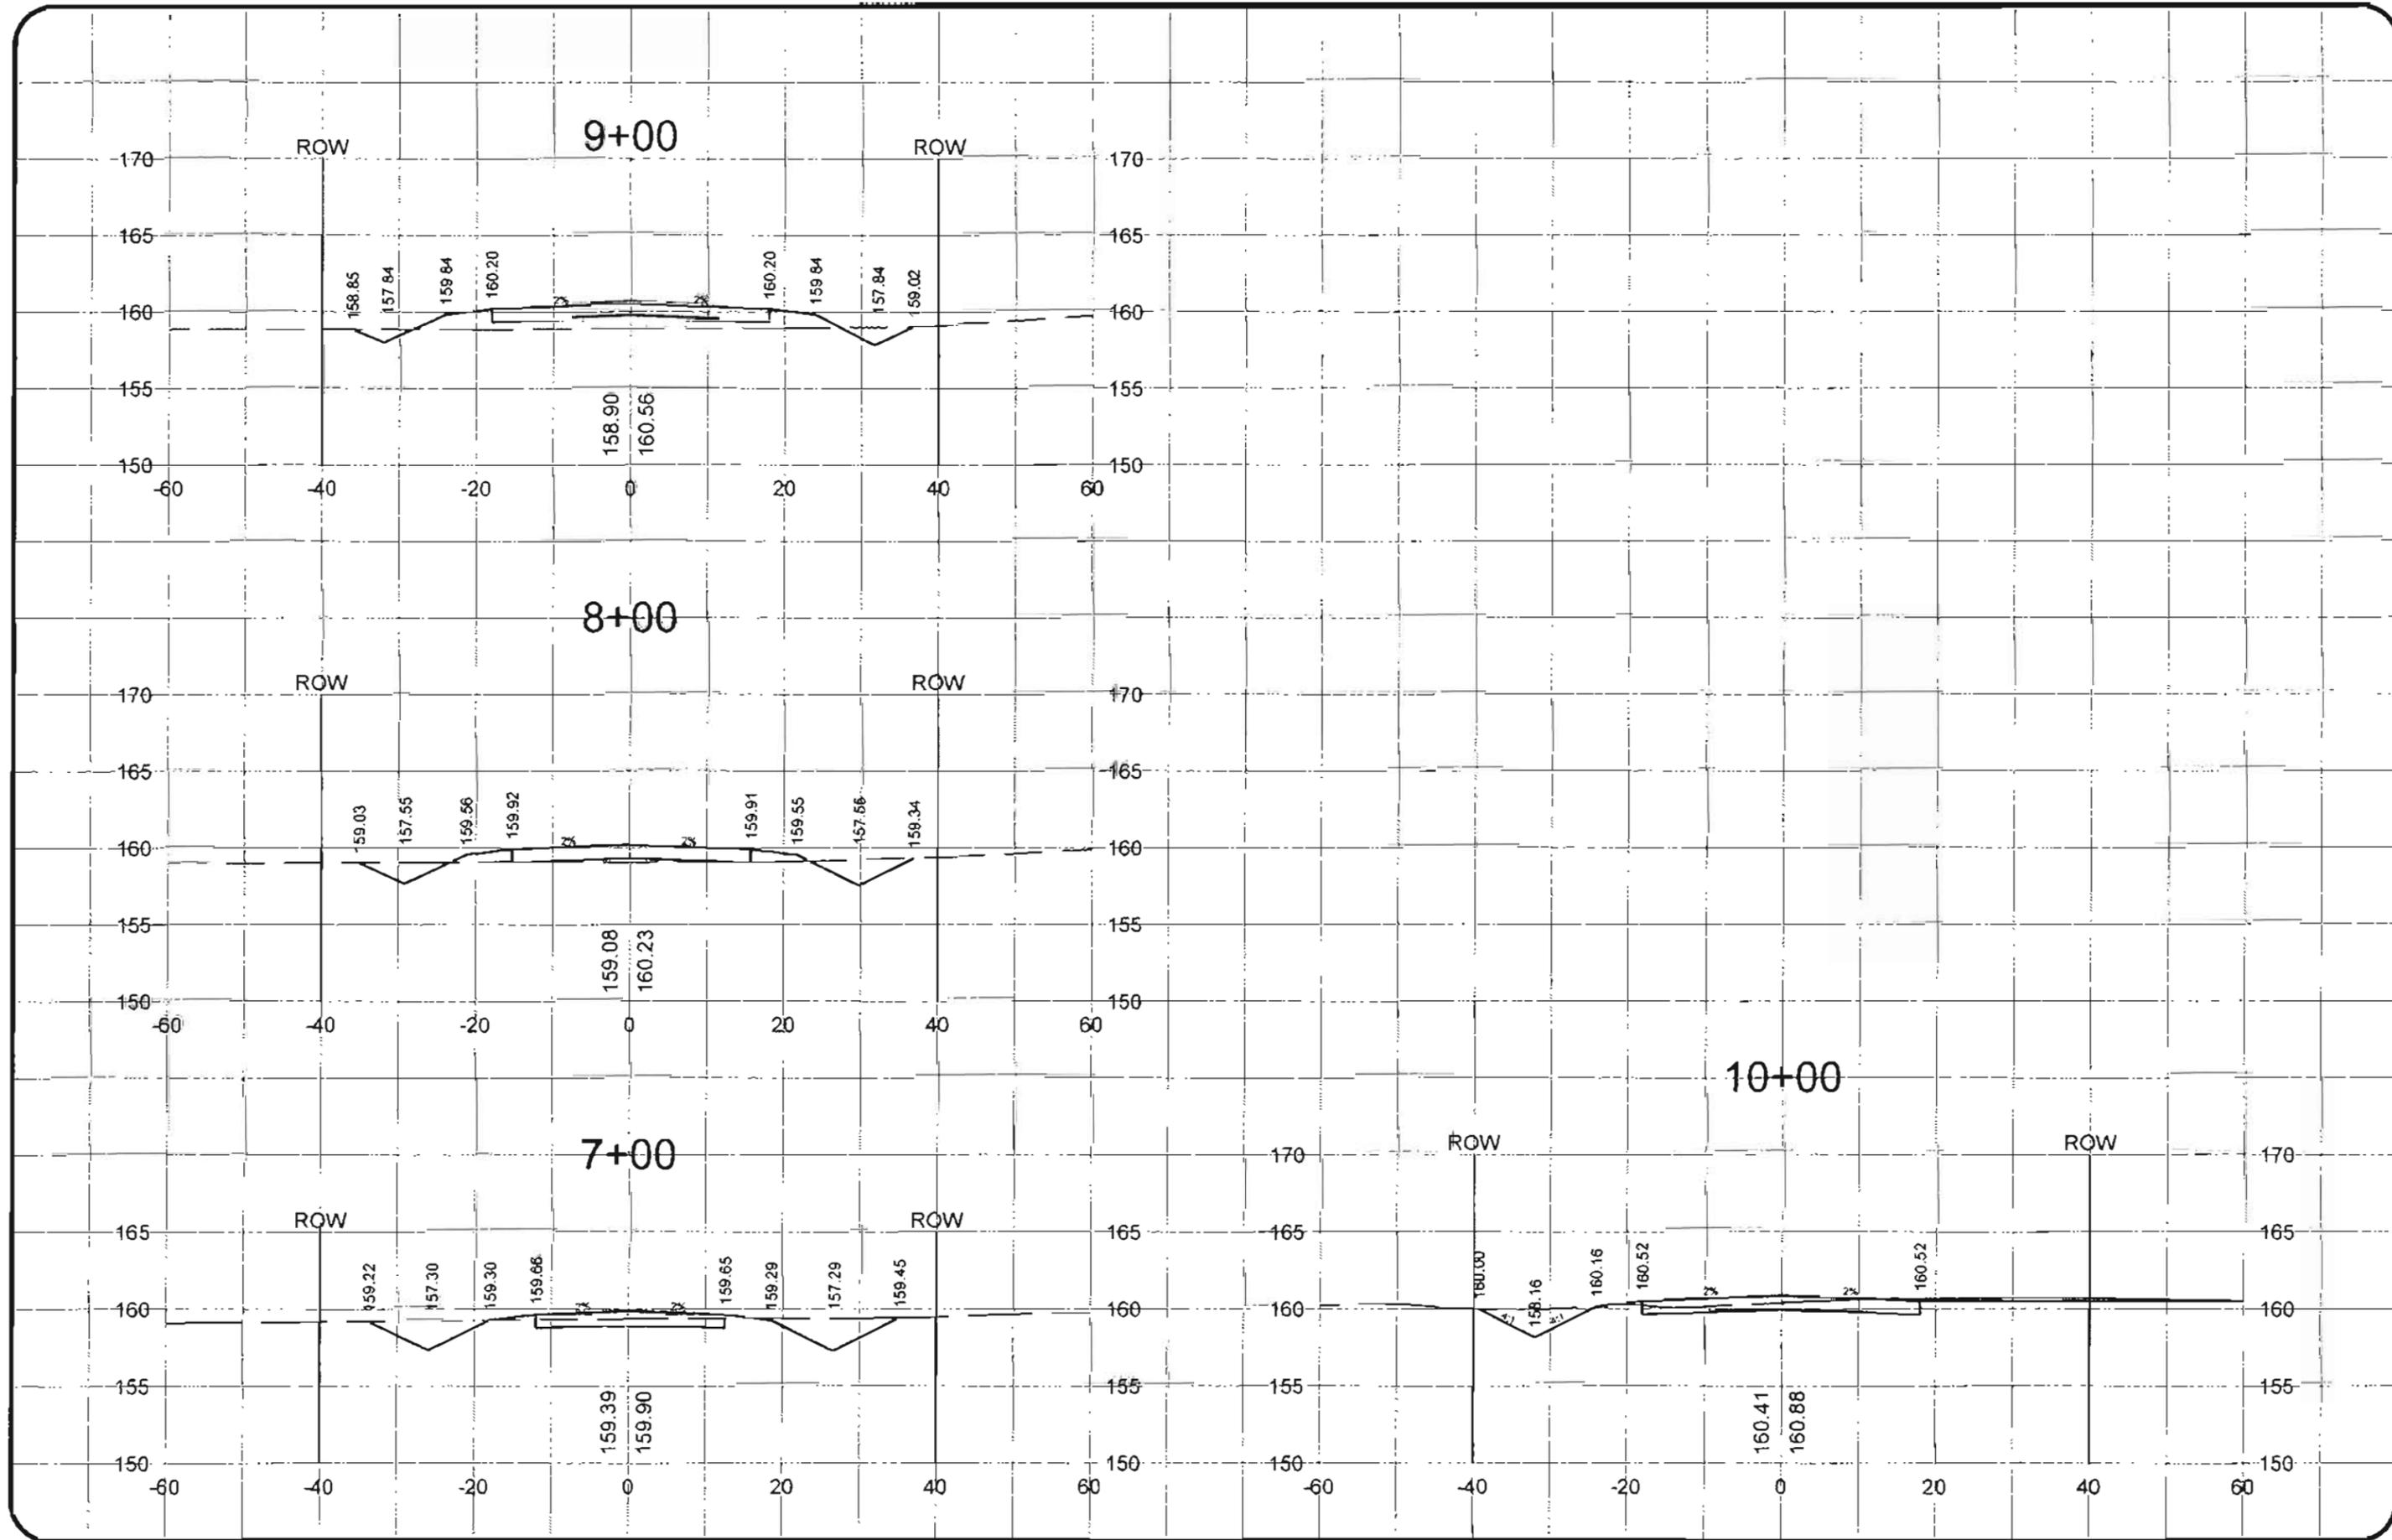

Bailey Bishop & Lane, Inc.
 P.O. Box 3717
 Lake City, FL 32056
 Ph. 386-752-5640
 Eng. Lic. 7362




CROSS SECTION
SW REAL TERRACE EXTENSION
COLUMBIA COUNTY, FL.

REVISIONS:




DESIGNED BY:	DRAFTED BY:	CHECKED BY:
CM	DD	GB

DATE: 5-30-07
 SHEET NO:

8

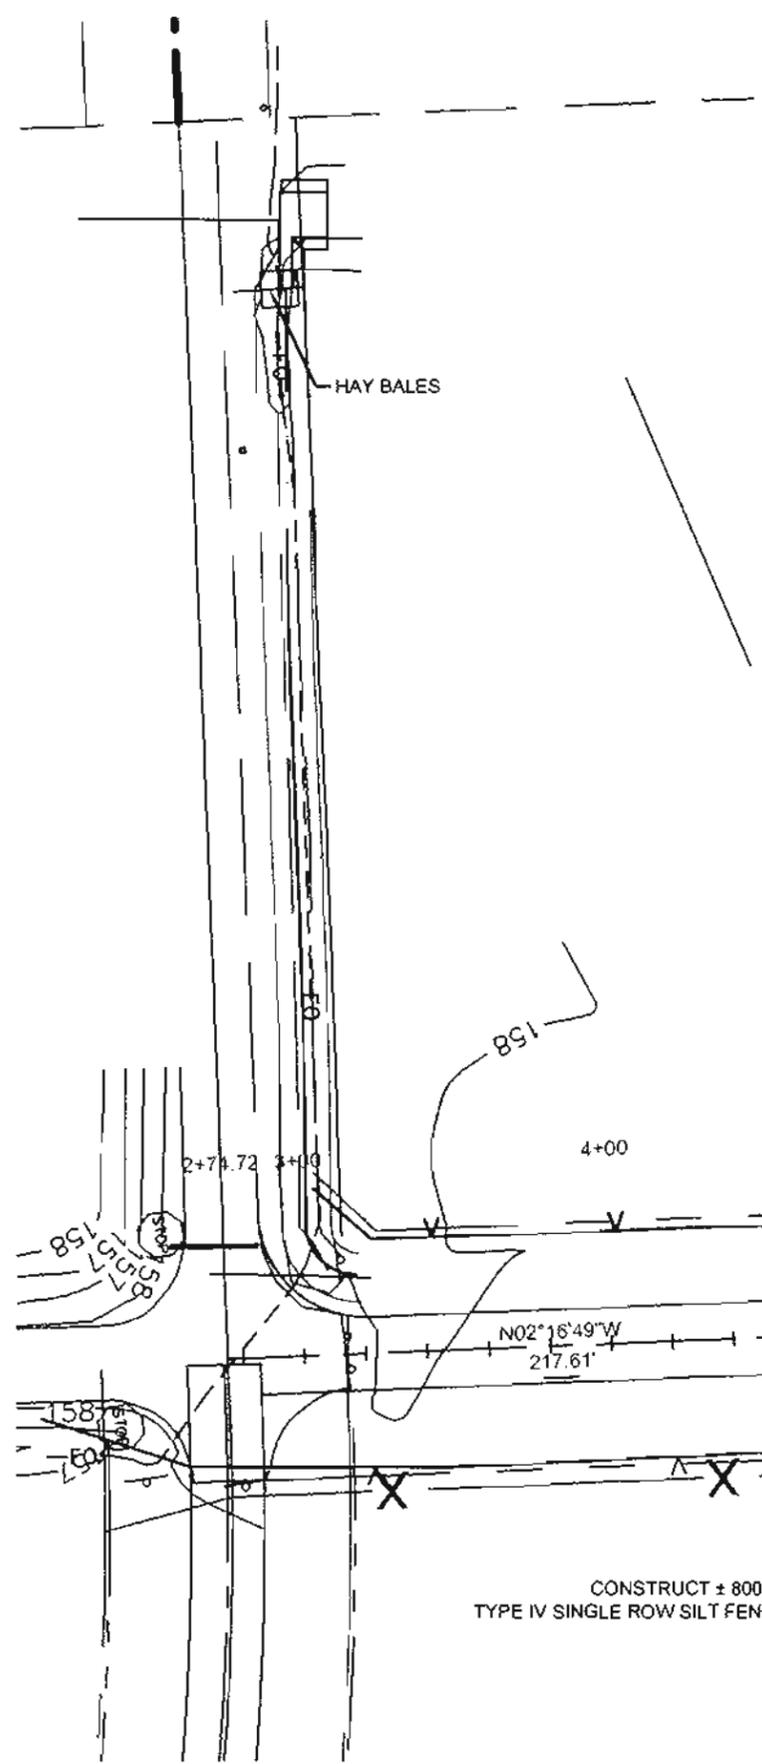

GRAPHIC SCALE

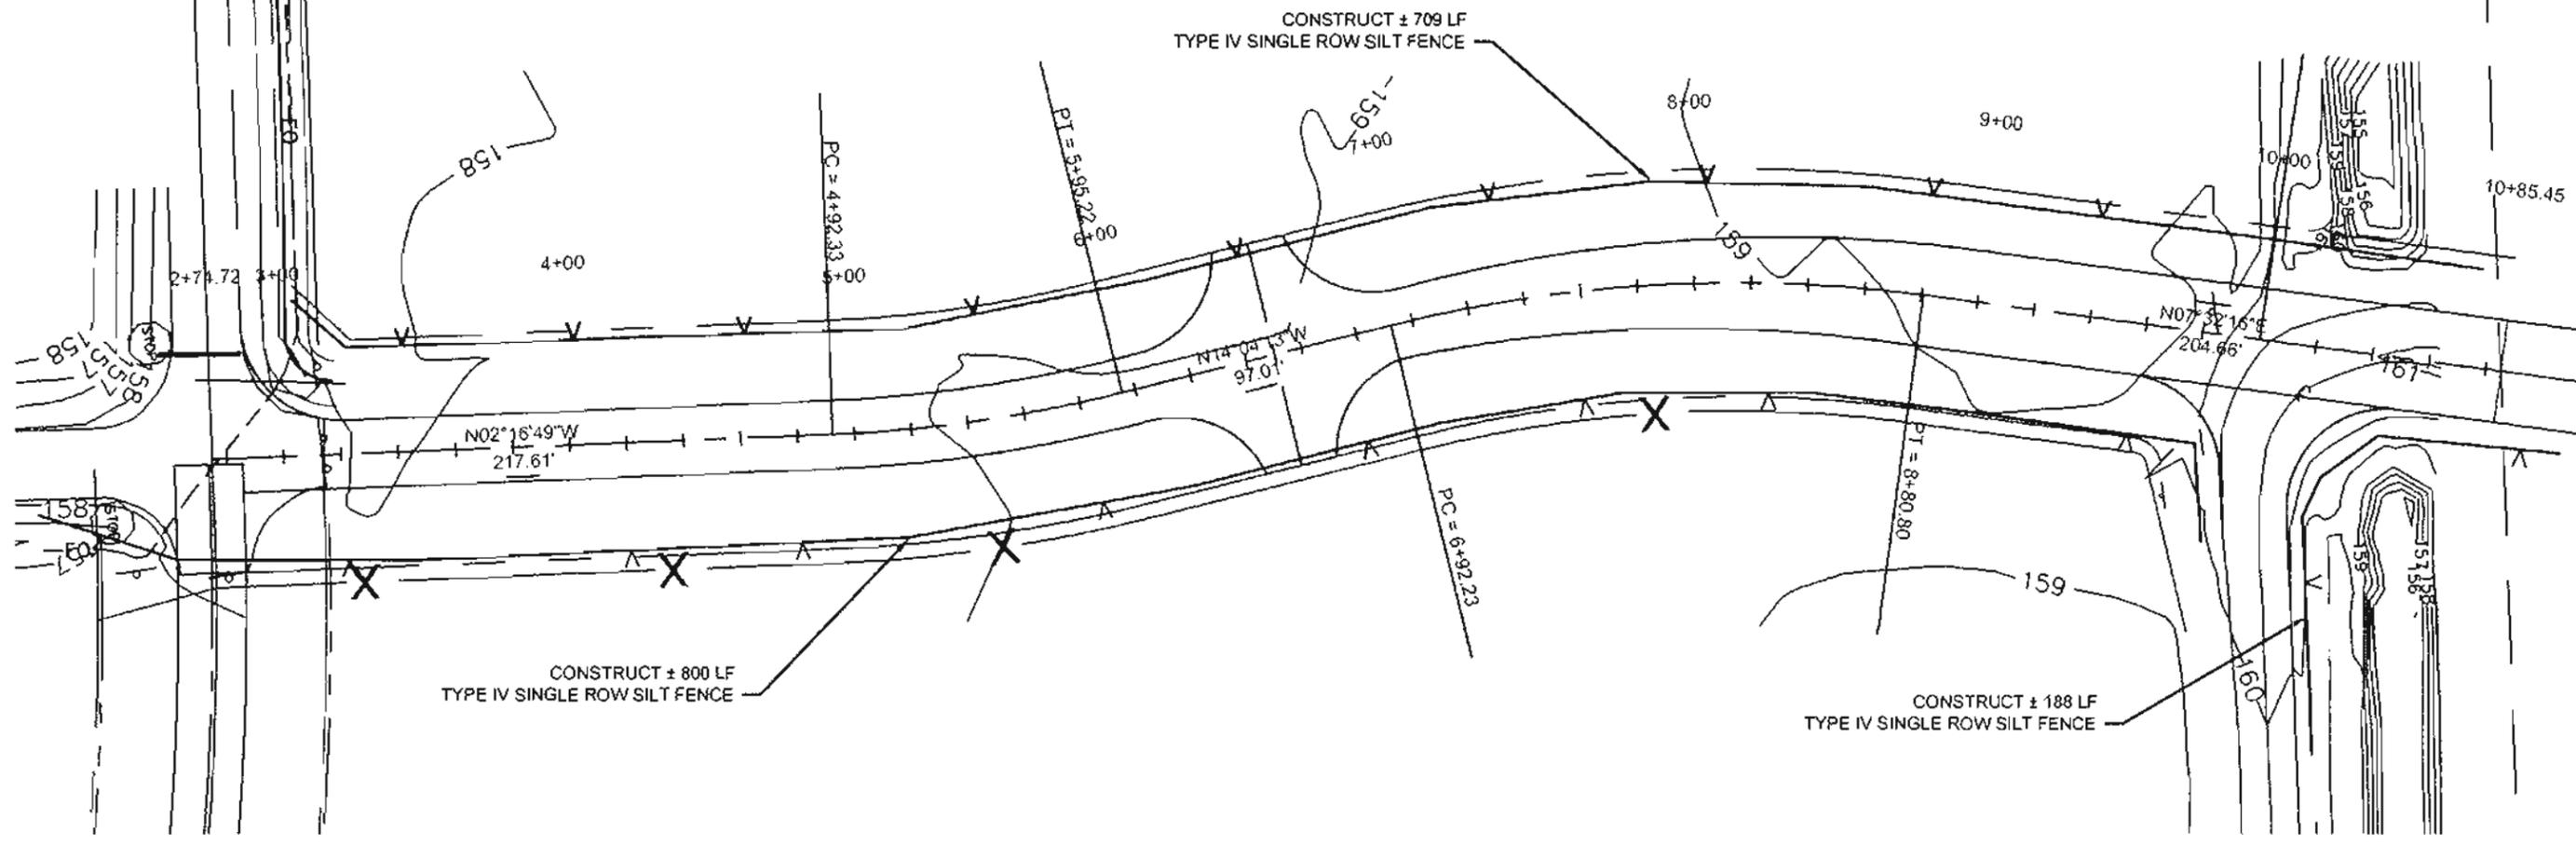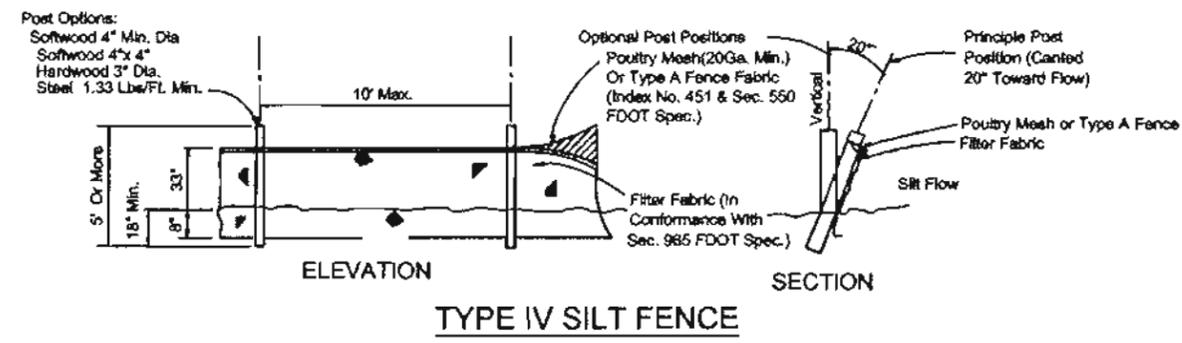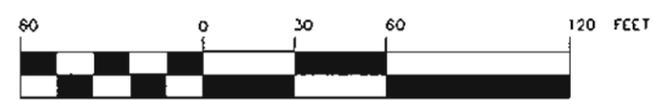

EROSION CONTROL PLAN
SW REAL TERRACE EXTENSION





Bailey Bishop & Lane, Inc.
 P.O. Box 3717
 Lake City, FL 32056
 Ph. 850-227-9449
 Survey Lic. LB-0006885




REVISIONS:

DESIGNED BY:	CM	DRAFTED BY:	DD	CHECKED BY:	GB
			SIGNATURE & SEAL		

DATE: 5-30-07
 SHEET NO. 9

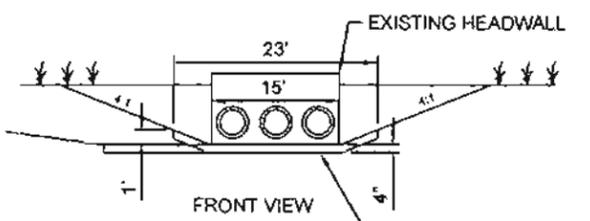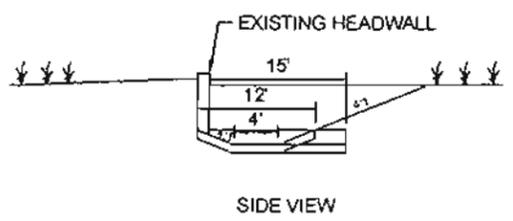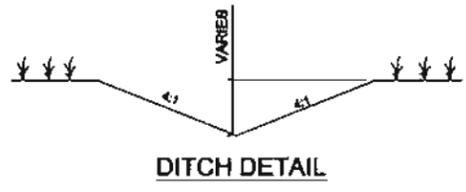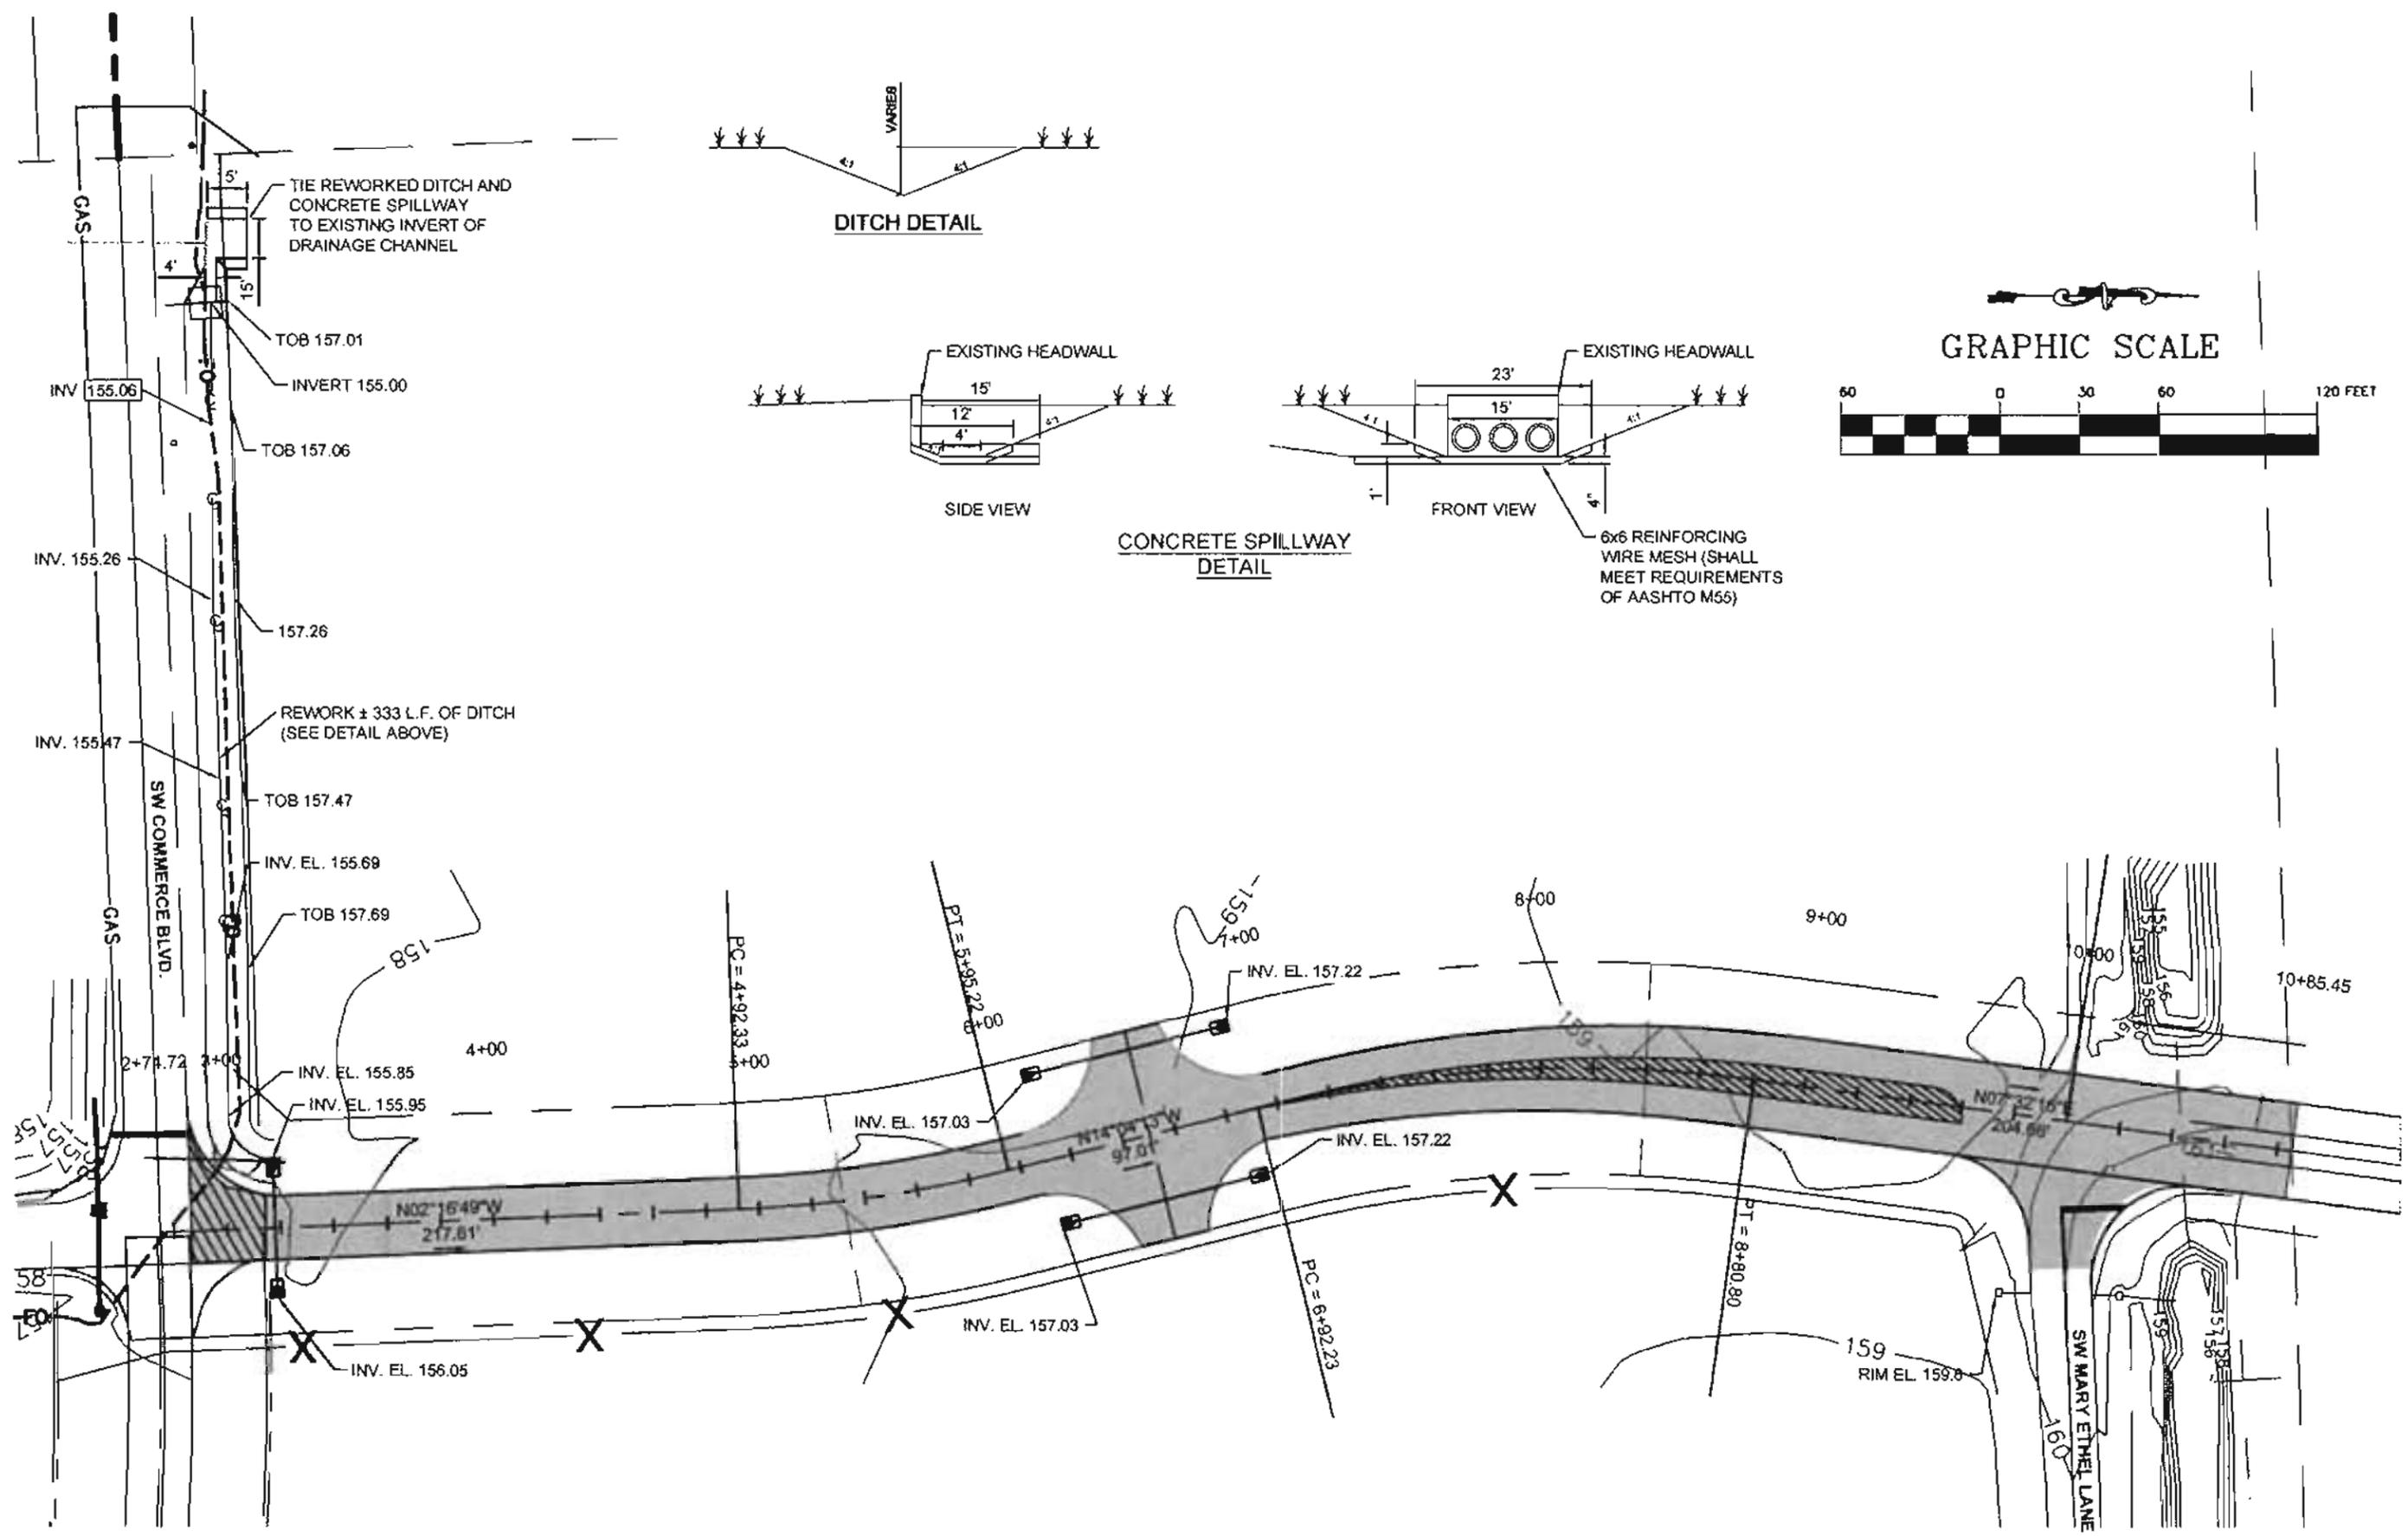

CONCRETE SPILLWAY DETAIL
 6x6 REINFORCING WIRE MESH (SHALL MEET REQUIREMENTS OF AASHTO M55)

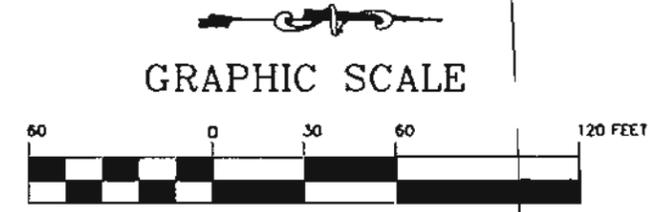

REVISIONS:

DESIGNED BY:	CM	DRAFTED BY:	DD	CHECKED BY:	GB
DATE:			5-30-07		
SHEET NO:			10		


SIGNATURE & SEAL

GRADING PLAN
SW REAL TERRACE EXTENSION


BB
Bailey Bishop & Lane, Inc.
 P.O. Box 3717
 Lake City, FL 32056
 Ph. 386-752-5840
 Eng. Lic. 7362

P.O. Box 814
 Port St. Joe, FL 32457
 Ph. 850-227-9448
 Survey Lic. LB-0006685

REMOVE ENTIRE BLOCK BUILDING AND SODD

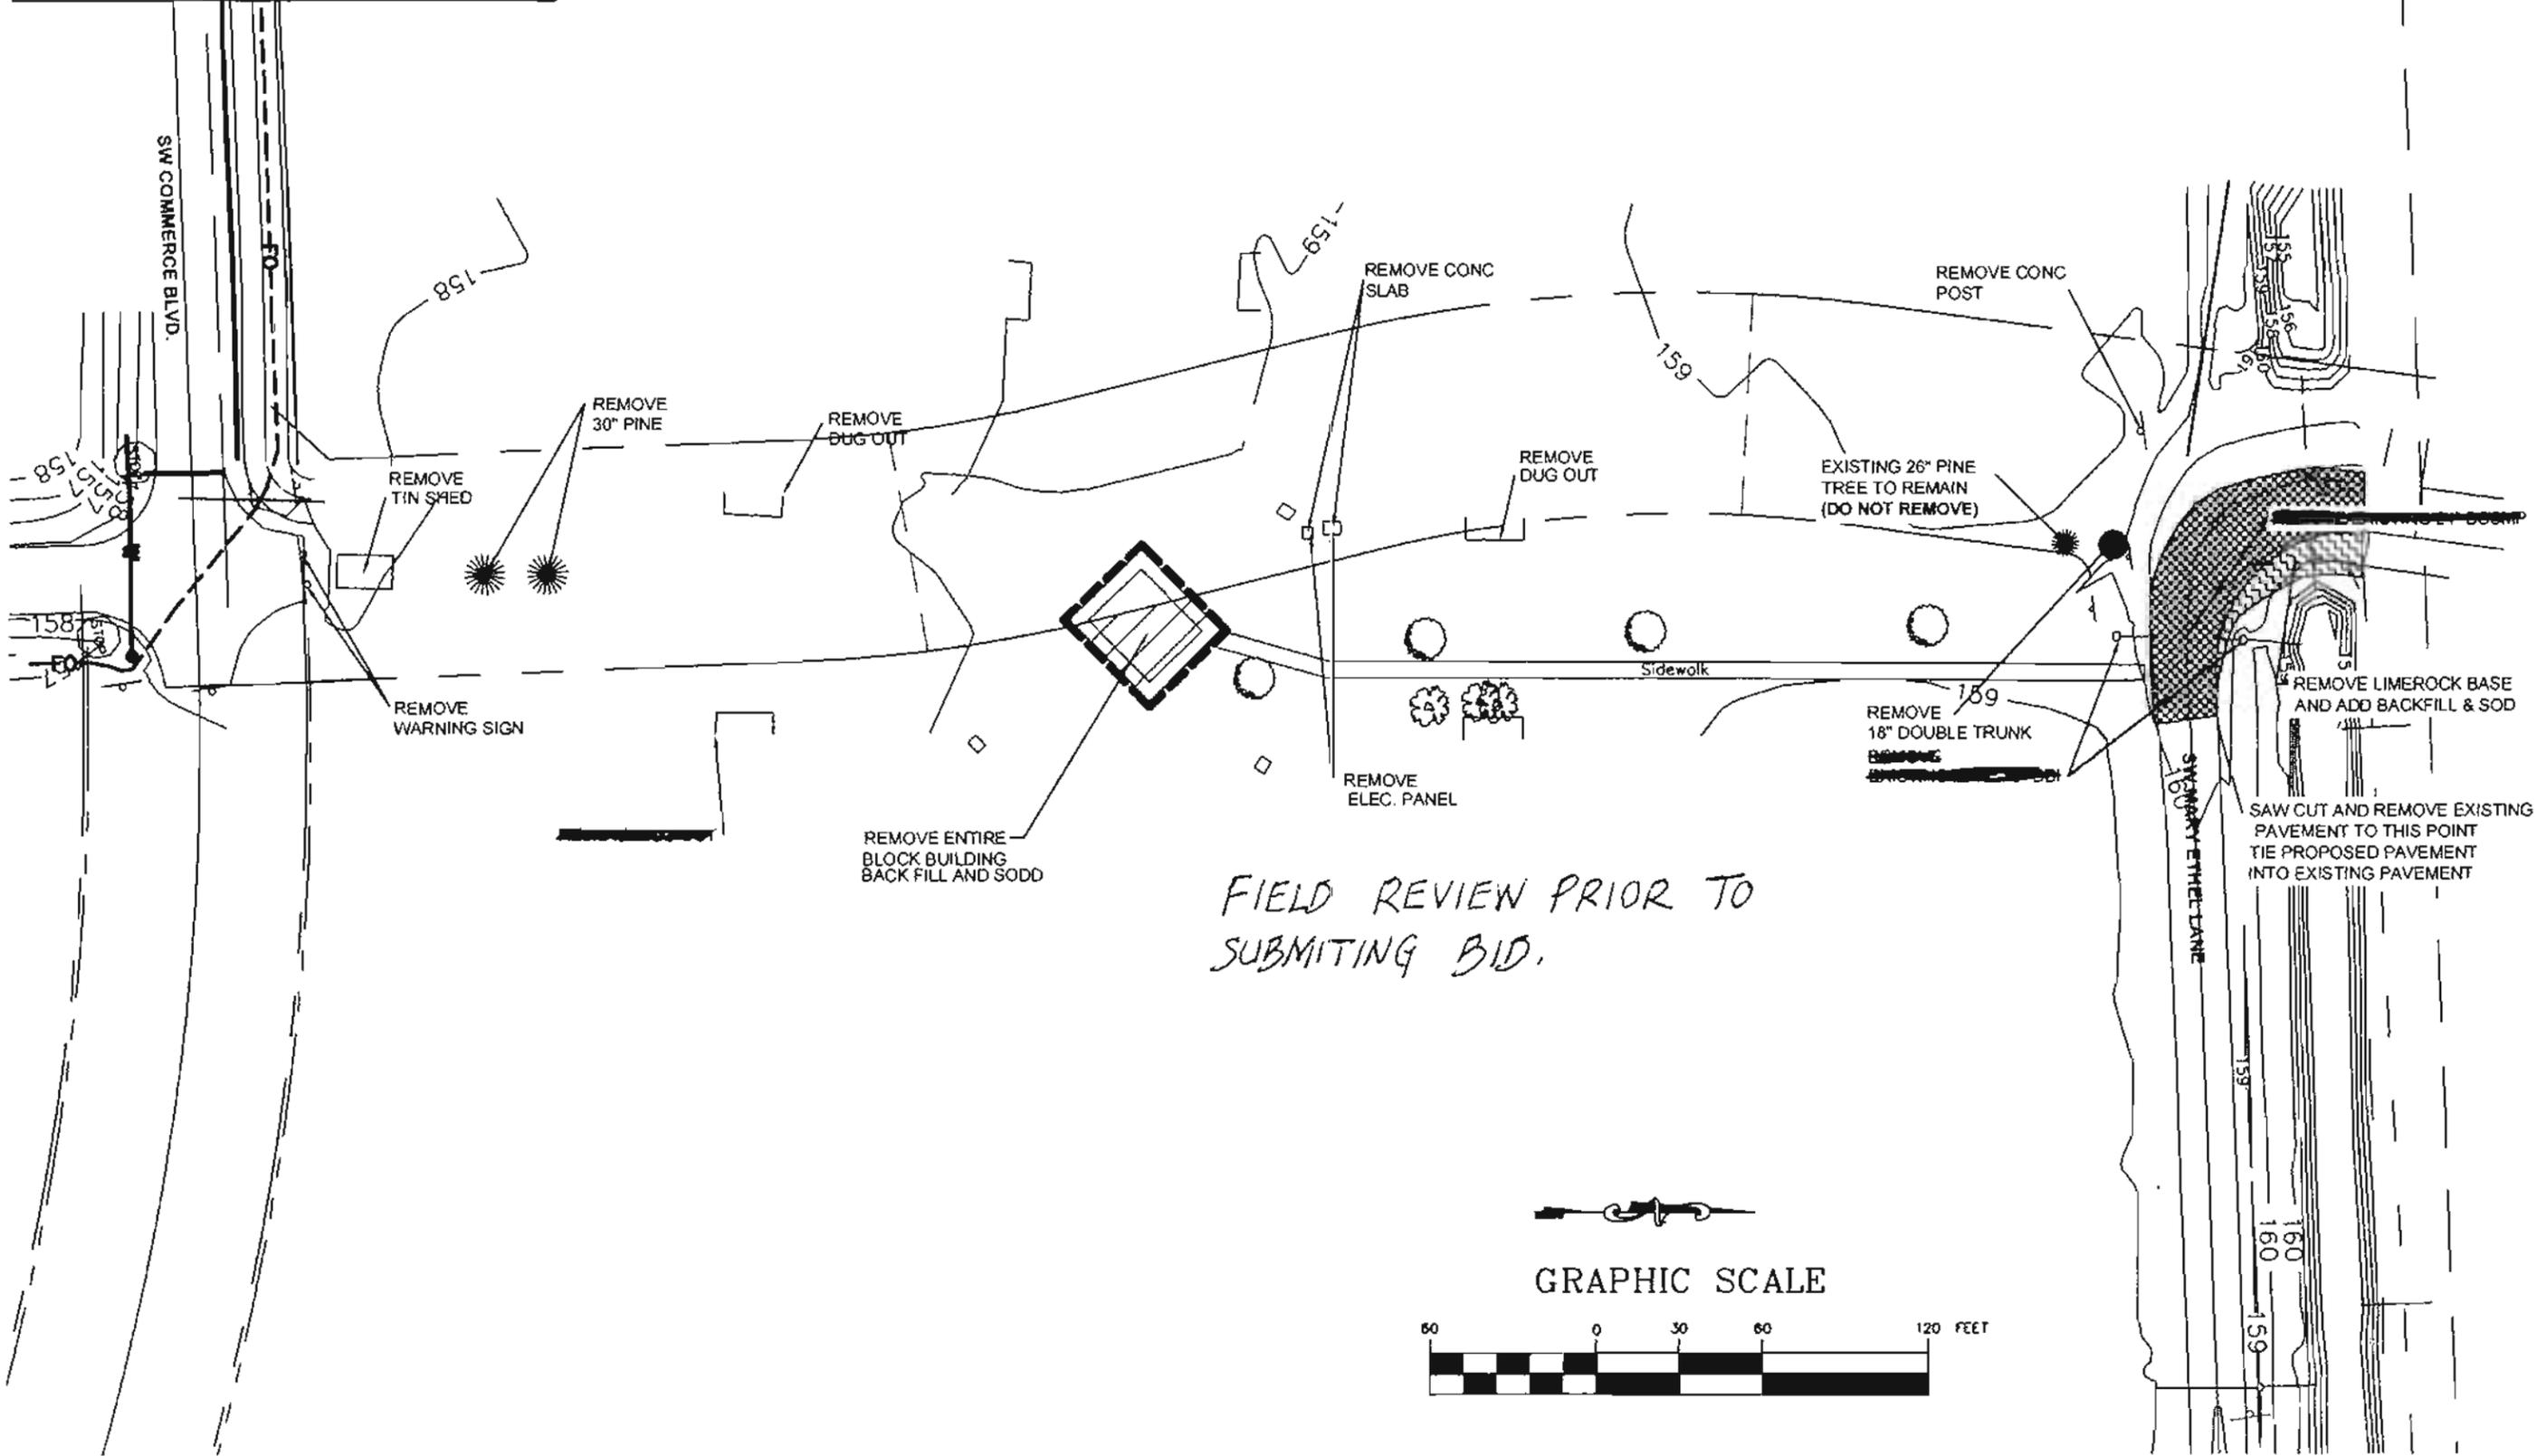

FIELD REVIEW PRIOR TO SUBMITTING BID.

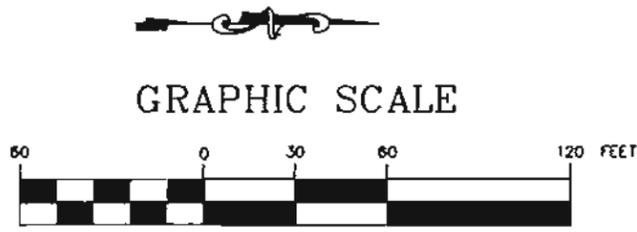

Bailey Bishop & Lane, Inc.
 P.O. Box 814
 Lake City, FL 32058
 Ph. 850-227-9449
 Survey Lic. LB-0006685



DEMOLITION PLAN
 SW REAL TERRACE EXTENSION

DESIGNED BY:	CM	DRAFTED BY:	DD	CHECKED BY:	GB
DATE:	5-30-07	SIGNATURE & SEAL			
SHEET NO. 11					