COLUMBIA COUNTY BOARD OF COUNTY COMMISSIONERS

POST OFFICE BOX 1529 LAKE CITY, FLORIDA 32056 - 1529

CONSENT AGENDA

August 06, 2020

5:30 P.M.

- (1) BCC Administration Memorandum of Understanding CareerSource Florida Crown Services During and After Declared Emergencies (pg. 1)
- (2) BCC Administration Minutes Workshop/Special Meeting July 09, 2020 (pg. 7)
- (3) BCC Administration Minutes Workshop/Special Meeting July 16, 2020 (pg. 10)
- (4) BCC Administration Minutes Regular Meeting July 16, 2020 (pg. 13)
- (5) BCC Administration Minutes Regular Meeting June 18, 2020 (pg. 24)
- (6) BCC Administration Department of Health FY 2019-20 Quarterly Report (pg. 34)
- (7) Building and Zoning Special Family Lot Permit Application SFLP 20 14 Daniel and Gwen Deas Deeding 3.16 Acres to Their Son, Hunter Deas. (pg. 41)
- (8) Building and Zoning Special Family Lot Permit Application SFLP 20 15 Daniel and Gwen Deas Deeding 5.68 Acres to Their Daughter, Haylee Deas. (pg. 53)
- (9) Clerk to the Board Finance Approval of Bills and Vouchers Submitted July 22, 2020 \$2,050,585.31 (pg. 66)
- (10) Clerk to the Board Finance Approval of Bills and Vouchers Submitted July 29, 2020 \$152,850.98 (pg. 71)
- (11) Public Works Entering Private Property 3069 SW Mauldin Ave Tree Removal (pg. 76)
- (12) Public Works Utility Permit SE Bald Eagle Loop AT&T (pg. 84)
- (13) Public Works Utility Permit CR 242 Comcast (pg. 94)
- (14) Public Works Utility Permit CR 778 Windstream (pg. 108)
- (15) Public Works Utility Permit SW Ring Ct Comcast (pg. 115)
- (16) Public Works Utility Permit SW Sisters Welcome Rd AECOM (pg. 126)
- (17) Purchasing 2020-F Annie Mattox Park Renovations Deductive Change Order 1 (\$10,116) (pg. 139)

(18) Purchasing - Return Parcel to Inventory (pg. 145)



COLUMBIA COUNTY BOARD OF COUNTY COMMISSIONERS AGENDA ITEM REQUEST FORM

The Board of County Commissioners meets the 1st and 3rd Thursday of each month at 5:30 p.m. in the Columbia County School Board Administrative Complex Auditorium, 372 West Duval Street, Lake City, Florida 32055. All agenda items are due in the Board's office one week prior to the meeting date.

l oday's Date:	7/20/2020	_ Meeting Date:	8/6/2020				
Name:	John Crews	Department:	BCC Administration				
Division Manage	er's Signature: Sen Scatf						
1. Nature and pu	rpose of agenda item:						
Memorano	Memorandum of Understanding - CareerSource Florida Crown - Services During and After Declared Emergencies						
2. Recommen	ded Motion/Action:						
Approve the Memorandum of Understanding							
o =:							

3. Fiscal impact on current budget.

This item has no effect on the current budget.

MEMORANDUM OF UNDERSTANDING CAREERSOURCE FLORIDA CROWN

and

BOARD OF COUNTY COMMISSIONERS – COLUMBIA COUNTY

This Memorandum of Understanding (MOU) is entered into by CareerSource Florida Crown (hereinafter referred to as "CSFC") and Board of County Commissioners – Columbia County (hereinafter referred to as "BOCC").

1) Purpose of this Agreement:

The purpose of this Agreement is to coordinate resources to ensure the effective and efficient delivery of services during and after declared emergencies. This Agreement also establishes joint processes and procedures that will enable partners to integrate service delivery in a seamless and comprehensive manner to the citizens served by CSFC and the BOCC. Partners shall coordinate and perform the activities and services described herein within the scope of legislative requirements governing the parties' respective programs, services, and agencies.

2) Provisions:

As partners, CSFC and BOCC agree to demonstrate their partnership by the following:

- A. CSFC will participate in any training and emergency management meetings convened by BOCC emergency management staff in order for both sides to provide seamless service.
- B. Technical questions and customer service issues should be brought to the attention of CSFC and BOCC personnel for quick and efficient resolution.

3) Description of Roles and Responsibilities:

CSFC will:

- 1. In the event of a declared emergency in which the CSFC offices are displaced, CSFC personnel will receive direction from the Executive Director on where to report for work.
- 2. CSFC staff will meet with all workers displaced by the emergency. Reemployment Assistance/disaster reemployment assistance information will be provided along with assistance on the filing of necessary documentation with appropriate State offices.
- 3. Those workers who express an interest in returning to immediate employment, will be interviewed for eligibility under National Emergency Grant criteria.
- 4. Background checks must be done for each worker as part of the eligibility determination process. Additionally, verification must be obtained that the business has, in fact, been damaged, that the worker is displaced, and an estimated date when the worker will be able to return to his/her job.
- 5. Once eligibility has been established, applicants will be directed to the appropriate County representative to be placed as a temporary hire for the following purposes:
 - A. Clean-up including demolition, cleaning, repair, renovation and reconstruction of damaged and destroyed public and not-for profit structures located within the disaster area;
 - B. Humanitarian assistance including distribution of food, clothing, and other assistance to hurricane victims;
 - C. Collecting data.

- 6. All jobs falling under this Agreement are temporary jobs for displaced workers, and should be paid the higher of the federal, state or local minimum wage or the prevailing rates of pay for other individuals employed in similar occupations by the same employer. A displaced worker can:
 - A. Work for up to six (6) months from the date of the grant award;
 - B. Earn up to \$12,000 or work for a maximum of 1,040 hours, whichever comes first;
 - C. Subject to CSFC's policy limits, transportation assistance and protective clothing (goggles, boots, gloves, helmets) may be allowed support services.
 - D. CSFC has the authority to lease equipment for program activities in support of emergency actions identified above.

BOCC will:

- 1) BOCC will advertise the availability of CSFC services through all appropriate means and direct applicants to designated CSFC personnel.
- 2) If needed, BOCC will provide appropriate workspace to CSFC personnel and facilitate their enrollment and eligibility determination of applicants.
- 3) BOCC will be responsible for enrolling temporary workers onto their workforce rolls for worker's compensation liability insurance and payroll purposes once eligibility has been determined by CSFC.
- 4) BOCC will submit to CSFC a copy of their payroll/benefit records on a weekly or bi-weekly basis, as appropriate, for reimbursement. Reimbursement will include the actual salary/benefits paid to the displaced worker as well as a ten percent (10%) administrative fee.
- 5) BOCC will provide the following resources to CSFC as needed:
 - A. Workspace
 - B. Computer/internet connectivity and maintenance
 - C. Telephone access (log must be kept by CSFC of long-distance calls)
 - D. Copier/Fax systems
 - E. Security
 - F. Common areas

4) Both parties agree to the following:

Accommodations:

Both agencies agree to provide accommodations as needed for participants with disabilities. These may include use of specialized technology or other services as deemed necessary.

Non-Discrimination and Equal Opportunity

All parties to this MOU certify that they prohibit, and will continue to prohibit discrimination, and they certify that no person, otherwise qualified, is denied services, employment or other benefits on the basis of political or religious opinion or affiliation, marital status, sexual orientation, gender, gender identification and/or expression, race, color, creed, national origin, sex or age.

Duration:

This Agreement shall commence on the date it is executed by both parties and shall remain in effect for a period of three (3) years, unless otherwise terminated upon thirty-day written notice by either party. Such notice shall be valid only upon delivery by certified mail, return receipt to the other party at their address as included above.

Infrastructure Costs:

There are no infrastructure costs associated with this agreement.

Amendment of the Agreement

This Agreement may be amended at any time provided the party seeking the amendment provides the other written notice of intent to amend and the purpose of such amendment. Such amendment shall only be valid when reduced to writing and executed by both parties to the original Agreement.

Dispute Resolution:

If a dispute should arise with any partner during the duration of this agreement, either agency can be contacted at the following:

Office Manager at CareerSource Florida Crown 386-755-9026 ext 3219 or Board of County Commissioners 386-758-1005

Certification

By signing this Agreement, both parties agree that the provisions contained herein are subject to all applicable Federal, State and local laws, regulations and/or guidelines relating to nondiscrimination, privacy rights of participants, and maintenance of records and other confidential information.

Signature Page

Partner: Columbia County Board of County Commissioners 135 NE Hernando Ave, Suite 203 Lake City, FL 32055	
Signature/Title	Date
Printed Name	
CSFC Board Chair: CareerSource Florida Crown 1389 SU Highway 90 Ste 170B Lake City, FL 32055	
Noah Walker/Board Chair	Date
Printed Name	
Chief Local Elected Official (CLEO): Sharon Langford 210 S. Main Street Trenton, FL 32693	
Sharon Langford/CLEO	Date
Printed Name	

Attachment A

CareerSource Florida Crown Infrastructure Funding Agreement One-Stop Operating Budget

FTE Estimate	29.1	6.88	4.22	7.25	2.47	2.29	2.29	1.23	2.47
FTE Percentage	100%	24%	15%	25%	8%	8%	8%	4%	8%
Infrastructure Costs	Annual		WIOA	WIOA					
	Budget	WT TANF	Adult/DW	Youth	WP	SNAP	RESEA	LVER	DVOP
Leases	\$ 257,212	\$ 60,812	\$ 37,300	\$ 64,082	\$ 21,832	\$ 20,241	\$ 20,241	\$ 10,872	\$ 21,832
Liability Insurance	\$ 15,000	\$ 3,546	\$ 2,175	\$ 3,739	\$ 1,273	\$ 1,180	\$ 1,180	\$ 634	\$ 1,273
Software/Hardware/ Computer	\$ 15,000	\$ 3,546	\$ 2,175	\$ 3,739	\$ 1,273	\$ 1,180	\$ 1,180	\$ 634	\$ 1,273
Supplies	\$ 12,000	\$ 2,837	\$ 1,740	\$ 2,990	\$ 1,019	\$ 944	\$ 944	\$ 507	\$ 1,019
Utilities	\$ 50,000	\$ 11,821	\$ 7,251	\$ 12,457	\$ 4,244	\$ 3,935	\$ 3,935	\$ 2,113	\$ 4,244
Total One-Stop Operating Budget	\$ 349,212	\$ 82,562	\$ 50,641	\$ 87,007	\$ 29,641	\$ 27,480	\$ 27,480	\$ 14,760	\$ 29,641



COLUMBIA COUNTY BOARD OF COUNTY COMMISSIONERS AGENDA ITEM REQUEST FORM

The Board of County Commissioners meets the 1st and 3rd Thursday of each month at 5:30 p.m. in the Columbia County School Board Administrative Complex Auditorium, 372 West Duval Street, Lake City, Florida 32055. All agenda items are due in the Board's office one week prior to the meeting date.

Today's Dat	:e: <u>7/17/2020</u>		_ Meeting Date:	8/6/2020	
Name:	Esther Chung		_Department:	BCC Administration	
Division Ma	nager's Signature:	All			
1. Nature an	d purpose of agenda item:				
ВСС	Administration - Minutes - B0	CC - Workshop/Specia	Il Meeting - July 09	9, 2020	
2. Recom	mended Motion/Action:				
Appro	ve minutes				

3. Fiscal impact on current budget.

This item has no effect on the current budget.

Columbia County Board of County Commissioners

Minutes of Workshop/Special Meeting July 9, 2020

The Columbia County Board of County Commissioners met in a Workshop/Special Meeting at the Fort White Community Center at 5:30 p.m. The meeting opened with prayer and the Pledge of Allegiance to the Flag of the United States of America.

Commissioners in Attendance: Chairman Toby Witt, Ronald Williams, Rocky

Ford, Bucky Nash and Timothy Murphy

Others in Attendance: County Manager Ben Scott ("CM")

Assistant County Manager David Kraus ("ACM") Assistant County Manager Kevin Kirby ("ACM")

County Attorney Joel Foreman Deputy Clerk Katrina Vercher

MOTION by Commissioner Ford to approve the agenda. SECOND by Commissioner Murphy. The motion carried unanimously.

Discussion Items:

Rum Island Park - Resolution No. 2020R-15

County Attorney Joel Foreman read the resolution addressing the rules and regulations. Commissioner Ford asked the residents for input and suggested changes.

Members of the public addressed the Board:

Stewart Lilker David Levins Steve Lewis Gerald Gordon

Ted Stone Linda Curtis Merrillee Maltiz-Jipson

Kris Eskelin Victor Paulis Mary Ann Smith

Suggested changes were to lower the yearly charge for out of county parking permits, lower the vendor permit fee, give free passes to the volunteers, veterans and senior citizens, and extend the park hours.

Adjournment	
There being no further business,	the meeting adjourned at 7:10 p.m.
ATTEST:	Toby Witt, Chairman Board of County Commissioners

P. DeWitt Cason Clerk of Circuit Court



COLUMBIA COUNTY BOARD OF COUNTY COMMISSIONERS AGENDA ITEM REQUEST FORM

The Board of County Commissioners meets the 1st and 3rd Thursday of each month at 5:30 p.m. in the Columbia County School Board Administrative Complex Auditorium, 372 West Duval Street, Lake City, Florida 32055. All agenda items are due in the Board's office one week prior to the meeting date.

Toda	y's Date:	7/17/2020	_Meeting Date:	8/6/2020				
Name	э:	Esther Chung	_Department:	BCC Administration				
Divisi	ion Manage	r's Signature:						
1. Nat	ture and pur	pose of agenda item:						
	BCC Administration - Minutes - BCC - Workshop/Special Meeting - July 16, 2020							
2. F	Recommend	led Motion/Action:						
	Approve m	inutes						

3. Fiscal impact on current budget.

This item has no effect on the current budget.

Columbia County Board of County Commissioners

Minutes of Workshop/Special Meeting July 16, 2020

The Columbia County Board of County Commissioners met in a Workshop/Special Meeting at the auditorium of the School Board Administrative Complex at 4:30 p.m. The meeting opened with prayer and the Pledge of Allegiance to the Flag of the United States of America.

Commissioners in Attendance: Chairman Toby Witt, Ronald Williams, Rocky

Ford, Bucky Nash and Timothy Murphy

Others in Attendance: County Manager Ben Scott ("CM")

Assistant County Manager David Kraus ("ACM")

County Attorney Joel Foreman Deputy Clerk Katrina Vercher

Agenda Additions/Deletions

Additions:

COVID-19 Update

Deletions:

None

MOTION by Commissioner Williams to approve the agenda as amended. SECOND by Commissioner Nash. The motion carried unanimously.

COVID-19 Update

Dr. Thomas Moffses, Administrator, Columbia/Hamilton County Health Departments addressed the Board with an update on the status of the cases in Columbia County.

CARES Act

CM Scott gave PowerPoint presentation (attached to original minutes) explaining the ways the County can use the Coronavirus Aid, Relief and Economic Security Act ("CARES Act") money.

Discussion ensued.

MOTION by Commissioner Williams to change the small business amount to \$7,000,000. SECOND by Commissioner Nash. The motion carried unanimously.

Public Comment:

Citizen Stewart Lilker asked if there will be an appeal process should someone's application for CARES money be denied.

Citizen Charles Stanick asked for help cleaning up his neighborhood.

Adjournment

There being	no further busine	ss. the meeting	adiourned	at 5:40 p.m.

ATTEST:	Toby Witt, Chairman Board of County Commissioners
P. DeWitt Cason Clerk of Circuit Court	



COLUMBIA COUNTY BOARD OF COUNTY COMMISSIONERS AGENDA ITEM REQUEST FORM

The Board of County Commissioners meets the 1st and 3rd Thursday of each month at 5:30 p.m. in the Columbia County School Board Administrative Complex Auditorium, 372 West Duval Street, Lake City, Florida 32055. All agenda items are due in the Board's office one week prior to the meeting date.

Today's Date:	7/17/2020	Meeting Date:	8/6/2020
Name:	Esther Chung	Department:	BCC Administration
Division Manag	ger's Signature:		
1. Nature and p	urpose of agenda item:		
BCC Adr	ninistration - Minutes - BCC - Regular Meetin	g - July 16, 2020	
2. Recomme	nded Motion/Action:		
Approve	minutes		

3. Fiscal impact on current budget.

This item has no effect on the current budget.

Columbia County Board of County Commissioners

Minutes of July 16, 2020

The Columbia County Board of County Commissioners met in a regular meeting at the auditorium of the School Board Administrative Complex at 5:30 p.m. The meeting opened with prayer and the Pledge of Allegiance to the Flag of the United States of America.

Commissioners in Attendance: Chairman Toby Witt, Ronald Williams, Rocky

Ford, Bucky Nash and Timothy Murphy

Others in Attendance: County Manager Ben Scott ("CM")

Assistant County Manager David Kraus ("ACM") Assistant County Manager Kevin Kirby ("ACM")

County Attorney Joel Foreman Deputy Clerk Katrina Vercher

Agenda Additions/Deletions

Additions:

- Speed Humps
- Fireworks Display
- Priority Dispatch Contract Renewal
- In House Mowing

Deletions:

None

MOTION by Commissioner Williams to approve the agenda as amended. SECOND by Commissioner Ford. The motion carried unanimously.

Ministerial Matters

Suwannee River Water Management District - PILT Check

Hugh Thomas with Suwannee River Water Management District gave a presentation of their Core Mission, major initiatives and the projects they are working on within Columbia County. Then he presented the Board with a check for \$ 37,679.50 as Payment in Lieu of Taxes ("PILT").

Building and Zoning Public Hearings:

Land Development Regulations ("LDR") Amendments

SD 0187 –For a minor subdivision, May-Fair, Unit 5. Tax parcel 02723-000.

The public hearing opened and closed without comment.

MOTION by Commissioner Nash to adopt SD 0187 and approve the preliminary plat for May-Fair, Unit 5. SECOND by Commissioner Murphy. The motion carried unanimously.

Z 0589-To amend the text of the Official Zoning Atlas of the Land Development Regulations by amending the Official Zoning Atlas in its Entirety. [Ordinance No. 2020-04]

The public hearing opened and closed without comment.

MOTION by Commissioner Williams to approve Ordinance No. 2020-04. SECOND by Commissioner Murphy. The motion carried unanimously.

Public Hearings

Ordinance No. 2020-12 - Tax Exemptions

An ordinance calling for a special referendum election relating to economic development ad valorem tax exemptions for certain new businesses and expansions to existing businesses.

The public hearing opened and closed without comment.

MOTION by Commissioner Williams to put referendum on ballot. SECOND by Commissioner Murphy. The motion carried unanimously.

Ordinance No. 2020-13 - Consolidation

An ordinance calling for a referendum to obtain an expression n of voter sentiment as to consolidation of the County and City Governments.

The public hearing opened and closed without comment.

MOTION by Commissioner Williams to put referendum on ballot. SECOND by Commissioner Nash. The motion carried unanimously

Consent Agenda:

MOTION by Commissioner Williams to approve the consent agenda. SECOND by Commissioner Ford. The motion carried unanimously.

- (1) BCC Administration Florida Department of Emergency Management Public Assistance Grant DR-4486 COVID-19
- (2) BCC Administration Minutes BCC Regular Meeting June 04, 2020
- (3) BCC Administration Minutes BCC Workshop/Special Meeting June 04, 2020
- (4) BCC Administration SHIP Release of Lien Rickie and Karen Gaylor
- (5) BCC Administration SHIP Release of Lien and Payoff Eric Gleman
- (6) BCC Administration Volunteer & Employee Criminal History System Agreement
- (7) BCC Administration Recapitulation of 2019 Tax Roll
- (8) Building and Zoning Special Family Lot Permit Application SFLP 2012 Mary Summerfield Deeding 3.42 Acres to Her Son Dylan Bass
- (9) Building and Zoning Special Family Lot Permit Application SFLP 2013 David and Mary Moyer Deeding 2.5 Acres to Their Daughter Joann Stalnaker
- (10) Clerk to Board Finance BA 20-51 FY '19 Property Appraiser Reversion \$71,355
- (11) Clerk to Board Finance Approval of Bills and Vouchers Submitted June 24, 2020 \$3,332,064
- (12) Clerk to Board Finance Approval of Bills and Vouchers Submitted July 9, 2020 \$1,488,243
- (13) Economic Development BA 20-54 Cancellation of USDA RGEG Grant and Approval of Budget Amendment \$11,076
- (14) Emergency Management Approval of the Emergency Management Performance Grant Supplemental (EMPG-S) Grant \$10,233
- (15) Emergency Management Updated Emergency Preparedness and Assistance Grant (EMPA) \$105,806

- (16) Emergency Management Updated Emergency Management Performance Grant (EMPG) \$52,908
- (17) Fire Department BA 20-52 Insurance Reimbursement \$1,949
- (18) Library BA 20-53 Library Donation \$200
- (19) Library Five-Year Plan for State Aid to Libraries Funding
- (20) Public Works Entering Private Property SW Anderson Street
- (21) Public Works Entering Private Property Grandview Street
- (22) Public Works Utility Permit NE Gumswamp Road
- (23) Tourist Development ITI #ImGoing Contract \$8,000
- (24) Tourist Development ITI Annual Web Hosting \$4,500
- (25) Tourist Development Visit Florida Rebound Domestic Display Advertisement \$2,500

MOTION by Commissioner Williams to adopt the consent agenda. SECOND by Commissioner Nash. The motion carried unanimously

Discussion and Action Items:

Country Club Retention Pond Flooding

Commissioner Nash and CM Scott reported on the progress made with the City to correct the flooding issue during storms.

Comprehensive Plan Proposed Amendments

County Planner Brandon Stubbs gave the Board an update on the proposed amendments.

Cedar Springs Shores

County Attorney Foreman updated the Board on the process of vacating the County owned park and asked for direction.

Ordinance No. 2020-07 – Noise Control

County Attorney Foreman requested additional time to complete the revisions to the proposed ordinance and set it for an adoption hearing on August 6, 2020. Citizen John Willis offered comment.

MOTION by Commissioner Ford to set for adoption hearing on August 6, 2020. SECOND by Commissioner Murphy. The motion carried unanimously.

Fairway View and Fairway Hills - Golf Carts

A request to set an adoption hearing on August 6, 2020 for an ordinance to include Fairway View and Fairway Hills to the list of county roads where golf carts are allowed.

Commissioner Williams requested the roads in the Stephen Foster area be added to the ordinance. He will provide the county attorney with the road names.

MOTION by Commissioner Williams to set adoption hearing for August 6, 2020. SECOND by Commissioner Nash. The motion carried unanimously.

Rules and Regulations for Community Centers

County Attorney Foreman requested input on the rules and regulations for community centers.

Discussion ensued.

CM Scott Presentation

1. Mixed Use Development ("MUD")

Staff presented the idea of creating a Mixed Use Development ("MUD") District that would allow for a wide variety of residential and commercial uses. MUD's are very common in urbanized communities and serve a very functional and planning purpose.

MOTION by Commissioner Williams to approve the development of Mixed Use Development – Commercial Future Land Use Map. SECOND by Commissioner Ford. The motion carried unanimously.

2. CARES Act – Legal Services

Staff requested permission to engage the legal services of Nabors, Giblin & Nickerson, and P.A. for services related to the CARES Act.

Citizen Stewart Lilker offered comment.

MOTION by Commissioner Williams to approve engaging Nabors, Giblin & Nickerson P. A, for services relating to the CARES Act. SECOND by Commissioner Nash. The motion carried unanimously.

3. Public Bench Placement

In 2014 the Board entered into an agreement allowing the installation of pedestrian benches along the public right of way. This agreement calls for review and approval of placement by the Board. The company is requesting approval of the following locations for new or improved benches:

US Hwy 90 and Harvey Way
US Hwy 90 and Sisters Welcome
US Hwy 90 at Highway Patrol Station
Baya and SR 100.

MOTION by Commissioner Nash to approve request for placement of public benches. SECOND by Commissioner Williams. The motion carried unanimously.

4. NE Spivey and NE Spencer

Staff requested permission to enter private property located at the intersection of NE Spivey Lane and NE Spencer for the purpose of roadway improvements.

MOTION by Commissioner Williams to approve repairs. SECOND by Commissioner Ford.

Discussion ensued.

The Chair called for the vote. The motion carried unanimously.

5. Bid No. 2020-03 – SW Mt. Carmel Avenue and SW Troy Street

Staff recommended awarding the bid to the low bidder, Anderson Columbia Company, Inc. in the amount of \$1,121,657.12.

MOTION by Commissioner Nash to award bid to lowest bidder, Anderson Columbia, in the amount of \$1,121,657. SECOND by Commissioner Murphy. The motion carried unanimously.

6. RFP 2020-M – Post Storm Emergency Repairs

Staff requested approval of the final ranking and authorization to negotiate with the top ranked firm, C.A. Boone Construction, Inc.

MOTION by Commissioner Nash to approve the final ranking and authorize staff to negotiate with the top ranked firm, C.A. Boone Construction, Inc. SECOND by Commissioner Ford. The motion carried unanimously.

7. Economic Development Advisory Board Appointment

Staff recommended approval of Jordan Wade to the Economic Development Advisory Board.

MOTION by Commissioner Murphy to appoint Jordan Wade to the Economic Development Advisory Board. SECOND by Commissioner Nash. The motion carried unanimously.

8. SW Cypress Lake Road Project

Staff requested approval to commence property acquisition to the SW Cypress Lake Road project.

MOTION by Commissioner Ford to approve commencement of property acquisition for the SW Cypress Lake Road project. SECOND by Commissioner Williams. The motion carried unanimously.

9. Personnel Policies and Procedures

Staff recommended approval of the updates to the Personnel Policies and Procedures.

MOTION by Commissioner Williams to approve the Personnel Policy and Procedures additions and revisions. SECOND by Commissioner Ford. The motion carried unanimously.

10. Resolution No. 2020R-16 – Fire Protection Services

This is the preliminary rate resolution for an annual Fire Protection Assessment program in Columbia County for the fiscal year beginning October 1, 2020, and which initiates the annual process for updating the Assessment Roll. There are no rate changes.

MOTION by Commissioner Ford to approve Preliminary Rate Resolution No. 2020R-16 for Fire Protection Services. SECOND by Commissioner Williams. The motion carried unanimously.

11. Resolution No. 2020R-17- Solid Waste Collection

This is the preliminary rate resolution for the collection and disposal of solid waste in Columbia County for the fiscal year beginning October 1, 2020, and

authorizes the reimposition of annual Service Assessments for Solid Waste Collection and Disposal Services.

MOTION by Commissioner Murphy to approve Preliminary Rate Resolution No. 2020R-17 for Solid Waste and Disposal Services. SECOND by Commissioner Nash. The motion carried unanimously.

12. Resolution No. 2020R-18 - Spring Hollow Street Lighting

This resolution is relating to the provision of street lighting services, facilities and programs for Spring Hollow Street Lighting Municipal Service Benefit Unit and to estimate the cost of street lighting services to be accessed for the fiscal year beginning October 1, 2020. There are no rate changes.

MOTION by Commissioner Williams to approve Preliminary Rate Resolution No.2020R-18 for Spring Hollow Lighting. SECOND by Commissioner Nash. The motion carried unanimously.

13. Resolution No. 2020R-19 - Emerald Lake Street Lighting

This resolution is relating to the provision of street lighting services, facilities and programs for Emerald Lakes Street Lighting Municipal Service Benefit Unit and to estimate the cost of street lighting services to be accessed for the fiscal year beginning October 1, 2020. There are no rate changes.

MOTION by Commissioner Murphy to approve Preliminary Rate Resolution No. 2020R-19 for Emerald Lake Street Lighting. SECOND by Commissioner Ford. The motion carried unanimously.

14. Resolution No. 2020R-20 – Carolyn Heights Street Lighting

This resolution is relating to the provision of street lighting services, facilities and programs for Carolyn Heights Street Lighting Municipal Service Benefit Unit ("MSBU") and to estimate the cost of street lighting services to be accessed for the fiscal year beginning October 1, 2020. There are no rate changes.

MOTION by Commissioner Williams to approve Preliminary Rate Resolution No. 2020R-20 for Carolyn Heights Street Lighting MSBU Initial Assessment. SECOND by Commissioner Nash. The motion carried unanimously.

15. Resolution No. 2020R-21 - Pine Ridge Court

This resolution is to establish the estimated assessed cost for the properties that benefit from the Pine Ridge Road Improvement Project thereby directing the preparation of the updated assessment rolls to collect this cost for the fiscal year beginning October 1, 2020. There are no rate changes.

MOTION by Commissioner Ford to approve Preliminary Rate Resolution No. 2020R-21 for Pine Ridge Court MSBU Local Improvement and Maintenance Assessment. SECOND by Commissioner Nash. The motion carried unanimously.

16. Resolution No. 2020R-22 - 2020 Assessment Rolls

A resolution providing for the extension of the 2020 assessment rolls.

MOTION by Commissioner Williams to approve Resolution No. 2020R-22. SECOND by Commissioner Nash. The motion carried unanimously.

17. Preliminary Rate Millage Rate

The current millage rate is 8.015 mills; staff recommended setting the rate at 8.015 mills.

First hearing on September 3, 2020 Second hearing September 17, 2020

MOTION by Commissioner Williams to set preliminary millage rate at 8.015 mills. SECOND by Commissioner Murphy.

Discussion ensued.

The Chair called for the vote. The motion carried unanimously.

18. Speed Humps

Commissioner Ford requested speed humps on SW Dante and Nye Hunter due to safety concerns.

MOTION by Commissioner Williams to install speed humps. SECOND by Commissioner Ford. The motion carried unanimously.

19. Fireworks Display

The Board approved a fireworks display at Fort White High School's graduation. The date has been changed to July 31, 2020. Staff requested approval of the amended date.

MOTION by Commissioner Ford to approve fireworks on the amended date. SECOND by Commissioner Nash. The motion carried unanimously.

20. Priority Dispatch Contract Renewal

911 Director Brazil was offered a lower price for renewing the contract for 3 years.

MOTION by Commissioner Murphy to approve the contract renewal. SECOND by Commissioner Williams. The motion carried unanimously.

In House Mowing

The Department of Corrections has canceled all work crews for the rest of 2020. Commissioner Williams asked ACM Kirby for options to cover the work that was carried out by these crews.

Discussion ensued.

Open Public Comments and/or Questions:

Members of the public addressed the Board with their comments and/or questions regarding the following items:

Stewart Lilker – The county attorney.

Barbara Lemley – Golf carts on Fairway Drive and requested speed humps on same road.

Commissioner Comments:

Commissioner Murphy – Public records request

Commissioner Witt- Broadband

Adjournment

There being no further business, the meeting adjourned at 8:00 p.m.

ATTEST:	Toby Witt, Chairman Board of County Commissioners	
P. DeWitt Cason Clerk of Circuit Court		



COLUMBIA COUNTY BOARD OF COUNTY COMMISSIONERS AGENDA ITEM REQUEST FORM

The Board of County Commissioners meets the 1st and 3rd Thursday of each month at 5:30 p.m. in the Columbia County School Board Administrative Complex Auditorium, 372 West Duval Street, Lake City, Florida 32055. All agenda items are due in the Board's office one week prior to the meeting date.

Today's Dat	te: <u>7/16/2020</u>		Meeting Date:	8/6/2020	
Name:	Esther Chung		Department:	BCC Administration	
Division Ma	nager's Signature:	all			
1. Nature an	nd purpose of agenda item	:			
ВСС	Administration - Minutes -	BCC - Regular Meeting	- June 18, 2020		
2. Recom	mended Motion/Action:				
Appro	ove mintues				

3. Fiscal impact on current budget.

This item has no effect on the current budget.

Columbia County Board of County Commissioners

Minutes of **June 18, 2020**

The Columbia County Board of County Commissioners met in a regular meeting at the auditorium of the School Board Administrative Complex at 5:30 p.m. The meeting opened with prayer and the Pledge of Allegiance to the Flag of the United States of America.

Commissioners in Attendance: Chairman Toby Witt, Ronald Williams, Rocky

Ford, Bucky Nash and Timothy Murphy

Others in Attendance: County Manager Ben Scott ("CM")

Assistant County Manager David Kraus ("ACM") Assistant County Manager Kevin Kirby ("ACM")

County Attorney Joel Foreman Deputy Clerk Katrina Vercher

Agenda Additions/Deletions

Additions:

- Cedar Springs Shores Surplus Lots
- Resolution No. 2020R-14
- How we advertise property
- Suspend waste assessment
- City grant application

Deletions:

None

MOTION by Commissioner Williams to approve the agenda as amended. SECOND by Commissioner Ford. The motion carried unanimously.

Ministerial Matters

Meridian Behavioral Health

Alan Polens, with Meridian Behavioral Health, gave the 2019 annual report to the Board.

Building and Zoning Public Hearings:

Land Development Regulations ("LDR") Amendments

CPA 0233-To amend the text of the Future Land Use Plan Map of the Comprehensive Plan by amending the classification from Residential, Very Low Density to Commercial for tax parcel 05432-000. [Ordinance No. 2020-05]

The public hearing opened and close without comment.

MOTION by Commissioner Williams to approve Ordinance No. 2020-05. SECOND by Commissioner Nash. The motion carried unanimously.

Z 0587-To amend the text of the Official Zoning Atlas of the Land Development Regulations by amending the Zoning District from Residential, Single Family to Commercial Intensive for tax parcel 08868-011, 08870-000, and 08868-002. [Ordinance No. 2020-01]

The public hearing opened and close without comment.

MOTION by Commissioner Murphy to approve Ordinance No. 2020-01. SECOND by Commissioner Ford. The motion carried unanimously.

Z 0588-To amend the text of the Official Zoning Atlas of the Land Development Regulations by amending the Zoning District from Residential, Conservation to Commercial Neighborhood for tax parcel 10063-000. [Ordinance No. 2020-03]

The public hearing opened and close without comment.

MOTION by Commissioner Witt to approve Ordinance No. 2020-03. SECOND by Commissioner Williams. The motion carried unanimously.

Z 0589-To amend the text of the Official Zoning Atlas of the Land Development Regulations by amending the Official Zoning Atlas in its Entirety. [Ordinance No. 2020-04]

The public hearing opened.

Citizens John Warr, Stewart Lilker and Terrance Walker offered comment.

The public hearing closed.

MOTION by Commissioner Williams to approve Ordinance No. 2020-04. SECOND by Commissioner Murphy. The motion carried unanimously.

Z 0590-To amend the text of the Official Zoning Atlas of the Land Development Regulations by amending the Zoning District from Residential, Single Family/Mobile Home-2 to Commercial Intensive for tax parcel 05432-000. [Ordinance No. 2020-06]

The public hearing opened and close without comment.

MOTION by Commissioner Williams to approve Ordinance No. 2020-06. SECOND by Commissioner Ford. The motion carried unanimously.

Zoning Changes Notice

Commissioner Nash requested suggestions on how the County can enhance the notification of property owners and contiguous property owners of zoning changes.

Discussion ensued.

MOTION by Commissioner Williams for the county attorney to get together with the county planner and bring back a recommendation to this Board to see how we can enhance the communication among our citizens with the ordinance and public hearings that have to be done and include IT to enhance the website for notice. SECOND by Commissioner Nash

Citizen Stewart Lilker offered comment.

Discussion ensued.

The Chairman called the question. The motion carried unanimously.

Public Hearings

County Parks and Recreational Areas - Ordinance No. 20-08

An ordinance amending Chapter 78 of the County Code of Ordinances relating to the use and regulation of County Parks and Recreational Areas.

The public hearing opened.

Mel Schoychid from St. Marys Georgia offered comment. Citizen Stewart Lilker offered comment.

The public hearing closed.

Discussion ensued.

MOTION by Commissioner Williams to adopt Ordinance No. 20-08 with the changes. SECOND by Commissioner Nash.

Mel Schoychid from St. Marys Georgia offered comment.

The Chair called for the vote. The motion carried unanimously.

Noise Control Ordinance No 20-07

An ordinance amending Chapter 74 of the County Code of Ordinances entitled "Offenses and Miscellaneous Provisions" by providing for noise control.

The public hearing opened.

The following people offered comment:

Lenvil Durrance with Altec Racing Everett Phillips
John Davidson Karen Cole Erin Mosley

The public hearing closed.

Discussion ensued.

MOTION by Commissioner Nash to table this item. SECOND by Commissioner Williams. The motion carried unanimously.

Consent Agenda:

MOTION by Commissioner Williams to approve the consent agenda. SECOND by Commissioner Ford. The motion carried unanimously.

- (1) BCC Administration BA 20-47 Budget Insurance Proceeds for Heath Department Vehicle \$25,605 (2) BCC Administration BA 20-49 Reimbursement for Fuel Spill \$24,900
- (3) BCC Administration Chamber of Commerce Fireworks Display July 4, 2020
- (4) BCC Administration Minutes BCC Budget Workshop/Special Meeting May 21, 2020
- (5) BCC Administration Minutes BCC Regular Meeting May 21, 2020
- (6) BCC Administration Revised Position Description Winfield Solid Waste Facility Mechanic II
- (7) BCC Administration SHIP Subordination Agreement Timothy Brent Halks
- (8) Building and Zoning SFLP 2011 Special Family Lot Permit Application Larry and Theresa Ostendorf
- (9) Clerk to Board Finance Approval of Bills and Vouchers Submitted June 10, 2020 \$1,006,418

- (10) Clerk to Board Finance Approval of Bills and Vouchers Submitted June 11, 2020 \$1,933,646
- (11) Public Works Entering Private Property Limb Removal 239 NE Rose Terrace
- (12) Public Works Utility Permit Comcast CR 240
- (13) Public Works Utility Permit Comcast Stewart Loop
- (14) Purchasing Asset Disposal
- (15) Purchasing Return Asset No. 10769 to Inventory
- (16) Recreation BA 20-50 Donations to Replace Computers in Ferguson Building at Richardson Community Center \$3,215
- (17) Solid Waste Mosquito Control FDACS FY20/21 "Tentative" Operational Work Plan Budget \$168,731

MOTION by Commissioner Williams to adopt the consent agenda. SECOND by Commissioner Ford. The motion carried unanimously.

Discussion and Action Items:

Ad Valorem Exemption Ordinance

The County's current authority to offer exemptions under section 196.1995 was approved in November of 2010, and thus will expire in November of 2020 unless approved through a referendum on this November's ballot.

Staff requested approval to set an adoption hearing on this matter for the July 16, 2020 regular scheduled meeting.

MOTION by Commissioner Williams to set adoption hearing for the July 16, 2020 meeting. SECOND by Commissioner Murphy. The motion carried unanimously.

Consolidation Straw Poll Ordinance

Staff requested approval to set an adoption hearing for the July 16, 2020 regular scheduled meeting on a proposed ordinance that would call for a referendum "straw poll" during the General Election this November to determine if voters in Columbia County support consolidation of City and County government.

MOTION by Commissioner Ford to set a special meeting. SECOND by Commissioner Nash. The motion carried unanimously.

<u>Charter Review – Ballot Ordinances</u>

Staff requested a special meeting be set for July 24, 2020 at 1:00 p.m.to review and the proposed ordinances of charter amendments for the November 2020 ballot.

MOTION by Commissioner Williams to set special meeting. SECOND by Commissioner Nash. The motion carried unanimously.

Charter Review Commission ("CRC")

Charter Commission Chairman Robert Lane submitted CRC approved findings and recommendations for the Board to consider and requested this Board hold a workshop for the discussion of these findings.

MOTION by Commissioner Nash to set workshop immediately following the special meeting on July 24. SECOND by Commissioner Ford. The motion carried unanimously.

Belmont Academy Charter School

Chapter 159, Florida Statutes permits counties to serve as "conduit issuers" of revenue bonds on behalf of non-governmental borrowers for purposes of financing and refinancing certain types of capital projects, including projects for educational facilities such as public charter schools.

CM Scott informed the Board of the pending application.

State-Owned Generator – Memorandum of Agreement

Staff requested approval of a Memorandum of Agreement between Columbia County and the Florida Division of Emergency Management for the use of a state owned 110 kw trailer mounted generator.

MOTION by Commissioner Nash to approve the Memorandum of Agreement between Columbia County and the Florida Division of Emergency Management. SECOND by Commissioner Ford. The motion carried unanimously

BA 20-48 - E 911

The Florida E911 Board approved a special disbursement of earned interest to assist with the costs associated with COVID-19.

MOTION by Commissioner Williams to approve BA 20-48 in the amount of \$24,000. SECOND by Commissioner Murphy. The motion carried unanimously.

NE Mannon Court and NE Cider Terrace

Staff requested approval to add NE Mannon Court and NE Cider Terrace to the resurfacing project for Jacksonville Loop, Olustee, Golf Club and Rowand in the amount of \$38,840.

MOTION by Commissioner Williams to approve the additions. SECOND by Commissioner Ford. The motion carried unanimously.

Leachate Planning Scope of Services

Jones Edmunds will develop a Technical Memorandum that summarizes the leachate treatment and disposal alternatives evaluation, recommendations, and an implementation plan for the Landfill.

MOTION by Commissioner Williams to approve Jones Edmunds for leachate planning scope of services in the amount of \$75,000. SECOND by Commissioner Ford. The motion carried unanimously.

CR 240 Corridor Safety Project

Staff requested approval to apply for a grant to fund safety improvements on County Road 240.

MOTION by Commissioner Murphy to approve grant application for safety improvements to CR 240 in the amount of \$658,549. SECOND by Commissioner Ford. The motion carried unanimously

Cedar Springs Shores

The County surplused some lots in the subdivision. The residents of the subdivision have notified the County that they are interested in taking ownership of these lots

Discussion ensued.

MOTION by Commissioner Ford to direct the county attorney to set a public hearing to vacate the park. SECOND by Commissioner Murphy. The motion carried unanimously.

Resolution No. 2020R-14 – CARES Act

A resolution authorizing the county manager, Ben Scott, to sign and execute CARES Act funding agreement documents.

MOTION by Commissioner Nash to approve Resolution No. 2020R-14. SECOND by Commissioner Williams. The motion carried unanimously.

City of Lake City Grant

Staff requested approval to send an email of support for the City's Suwannee River Water Management District River grant.

MOTION by Commissioner Williams to approve. SECOND by Commissioner Nash. The motion carried unanimously.

Waste Assessment

Commissioner Nash would like to suspend the waste assessment for one (1) year. CM Scott explained how that could be possible.

Discussion ensued.

MOTION by Commissioner Nash to set the waste assessment at zero dollars for one (1) year. SECOND by Commissioner Murphy. The motion carried unanimously.

Commissioner Comments:

Commissioner Murphy would like to send a letter of appreciation to the Lake Shore Hospital Authority.

MOTION by Commissioner Murphy to send a letter of appreciation to the Lake Shore Hospital Authority. SECOND by Commissioner Nash. The motion carried unanimously.

Commissioner Nash wanted to clarify the motion that he and Commissioner Williams made earlier in the meeting.

Discussion ensued.

MOTION by Commissioner Nash for the Board of Adjustments to determine whether the property was properly noticed where the tower is going. SECOND by Commissioner Ford.

Citizen Stewart Lilker offered comment.

Discussion ensued.

The Chair called for the vote. The motion carried by a vote of 4 to 1 with Commissioner Williams voting in opposition.

Ope	n Public	Comments	and/or	Questions
-----	----------	----------	--------	-----------

Members of the public addressed the Board with their comments and/or questions regarding the following items:

Todd Sampson – the animal shelter.

Adjournment

There being no further business, the meeting adjourned at 9:00 p.m.

ATTEST:	Toby Witt, Chairman Board of County Commissioners
P. DeWitt Cason Clerk of Circuit Court	



COLUMBIA COUNTY BOARD OF COUNTY COMMISSIONERS AGENDA ITEM REQUEST FORM

The Board of County Commissioners meets the 1st and 3rd Thursday of each month at 5:30 p.m. in the Columbia County School Board Administrative Complex Auditorium, 372 West Duval Street, Lake City, Florida 32055. All agenda items are due in the Board's office one week prior to the meeting date.

roga	y's Date:	112212020	_ Meeting Date:	8/6/2020			
Nam	e:	John Crews	_Department:	BCC Administration			
Division Manager's Signature:							
1. Nature and purpose of agenda item:							
	The referenced Core Contract and Section 154.02, Florida Statutes, require that the Department of Health submit quarterly reports to the County with the attached information						
2. Recommended Motion/Action:							
	Approve the quarterly report						

3. Fiscal impact on current budget.

This item has no effect on the current budget.

To protect, promote & improve the health of all people in Florida through integrated state, county & community efforts.



Ron DeSantis
Governor

Scott A. Rivkees, MD State Surgeon General

Vision: To be the Healthiest State in the Nation

July 10, 2020

The Honorable Ronald Williams, Chairman Columbia Board of County Commissioners PO Box 1529 Lake City, FL 32055



Board of County Commissioners Columbia County

RE: FY 2019-20 Contract between the Columbia Board of County Commissioners and the Department of Health for operation of the Columbia County Health Department

Dear Chairman Williams:

The above-referenced Core Contract and Section 154.02, Florida Statutes, require that the Department of Health submit quarterly reports to the County with the following information.

As specified in Section 6., Paragraphs o. i and ii, also enclosed are the DE385L1 Contract Management Variance Report and the DE580L1 Analysis of Fund Equities Report. A written explanation is provided for any service level expenditure variance that deviates more than 25 percent from the planned service expenditure amount and exceeds three percent of the total planned expenditures for the corresponding level of service at the end of the contract year.

If you have any questions, please feel free to contact Brenda Brown at 386-758-1363.

Sincerely,

Sr. Public Health Services Manager Columbia County Health Department

Enclosures

Cc: Demonica Connell, Office of Budget and Revenue Management

217 NE Franklin Street Lake City, FL 32055

PHONE: 386/758-1068 • FAX: 386/758-2180

FloridaHealth.gov



Columbia
Contract Management Variance Report
for Period 10/01/2019 to 06/30/2020

Program	Reported FTEs	Planned FTEs	% Variance FTE	Reported Clients/Units	Planned Clients/Units	% Variance Clients/Units	Reported Visits/Services	Planned Visits/Services	% Variance Visits/Services	Reported Expenditures	Planned Expenditures	% Variance Expenditures
Communicable Disease	e Section											
01:Immunization	1.22	1.02	19.61	144	486	-70.37	189	607	-68.85	\$48,424.08	\$72,528.00	-33.23
02:Sexually Trans. Dis.	2.33	2.26	3.10	414	505	-17 98	714	884	-19.19	\$178,022.92	\$145,716.00	22,17
03-A1:HIV/AIDS Prevention	1.28	0.70	82.86	0	0		152	161	-5.74	\$59,767.53	\$52,450.00	13.95
03-A2:HIV/AIDS Surveillance	0.00	0.00		0	0		0	0		\$31.24	\$0.00	
03-A3:HIV/AIDS Patient Care	1.09	1.21	-9.92	76	119	-36.27	296	275	7.54	\$73,632.16	\$83,440.00	-11.75
03-A4:ADAP	0.30	0.49	-38.78	0	4	-100.00	0	4	-100.00	\$10,603.61	\$28,085.00	-62.24
04:Tuberculosis	0.21	0.57	-63.16	109	281	-61.14	392	584	-32.82	\$10,051.02	\$30,693.00	-67.25
06:Comm. Dis. Surv.	0.26	0.07	271.43	0	0		0	0		\$12,477.79	\$6,155.00	102.73
09:Hepatitis	0.00	0.00		8	0		10	0		\$28.73	\$0.00	
16:Preparedness and Response	2-41	1.17	105.98	0	0		1	0		\$215,933.20	\$134,501.00	60.54
18:Refugee Health	0.00	0.03	-100.00	0	0		0	0		\$0.00	\$1,508.00	-100.00
80: Vital Records	1.52	1.76	-13-64	2.891	4,640	-37.69	7.193	10.505	-31.53	\$54,034.26	\$67,874.00	-20.39
Communicable Disease otals	10.62	9.28	14.44	3,642	6,034	-39.64	8,947	13,019	-31.28	\$663,006.55	\$622,950.00	6.4
Primary Care Section												
10:Chronic Disease Prevention Pro	1,54	1.58	-2,53	0	131	-100.00	414	245	69.33	\$74,583_42	\$92,447.00	-19.32
12:Tobacco Use Intervention	0.00	0.00		0	0		0	0		\$0.00	\$0.00	
21-W1:WIC	0.00	0.00		1.352	0		1.352	0		\$0.00	\$0.00	
21-W2:WIC Breastfeeding Peer Counseling	0.00	0.00		0	0		0	0		\$0.00	\$0.00	
23:Family Planning	3.95	2.80	41.07	563	547	2.97	1,057	903	17.05	\$272,605.00	\$169,167.00	61.15
25:Improved Pregnancy Outcome	0.04	0.00		0	0		0	0		\$120.20	\$0.00	
27:Healthy Start Prenatal	3.98	4.32	-7.87	139	197	-79.53	1.927	1,391	38.51	\$258,557.41	\$232,614.00	11.15
29:Comprehensive Child Health	0.09	0.01	800.00	32	4.	753.33	33	5	633.33	\$3,198.10	\$814.00	292.89
31:Healthy Start Child	1.25	1.65	-24.24	78	97	-19.38	1,096	762	43.83	\$54,293.86	\$72,977.00	-25.60
34:School Health	0.18	0.29	-37.93	0	0		100,221	88,993	12.62	\$120,052.00	\$97,468.00	23.17

37:Comprehensive Adult Health	1.15	0.43	167.44	39	72	-45.83	40	127	-68.44	\$27,989.37	\$31,274.00	-10.50
38:Community Health Development	0.48	0.29	65.52	0	0		5	33	-84.85	\$27,150.07	\$11,604.00	133.97
40:Dental Health	3.87	4.73	-18.18	1,015	1,327	-23.50	1.601	2,225	-28.03	\$226,603.67	\$292,722.00	-22.59
Primary Care Totals	16.53	16.10	2.67	3,218	2,374	35.57	107,746	94,682	13.80	\$1,065,153.09	\$1,001,087.00	6.40
Environmental Health Se	ection											
44: TATTOO FACILITIES SERVICES	0 01	0.00		9	0		2.	0		\$170.03	\$0.00	
45:Community Envir. Health	0.00	0.00		0	0:		7G	0		\$0.00	\$0.00	
46:Injury Prevention	0.00	0.00		D	0		O	0		\$0.00	\$0.00	
47:Coastal Beach Monitoring	0.00	0.00		0	0		0	0		\$0.00	\$0.00	
48:Food Hygiene	0.56	0.31	80.65	12	54	-77.78	117	197	-40.46	\$11,953.84	\$19,575.00	-38.93
49:Body Piercing Facilities Services	0.00	0.00		0	0		:0	(0)		\$0.00	\$0.00	
50:Lead Monitoring Services	0.00	0.00		0	0		0	0		\$0.00	\$0.00	
51:Group Care Facility	0.10	0.05	100.00	27	28	-2.70	57	34	68.89	\$4,236.82	\$2,537.00	67.00
52:Migrant Labor Camp	0.04	0.09	-55.56	3	11	-73.33	20	23	-11.11	\$1,707.91	\$4,646.00	-63.24
53:Housing & Pub. Bldg.	0.01	0.00		0	0		0	0		\$178.04	\$0.00	
54:Mobile Home And Park	0.23	0.22	4,55	32	165	-80.61	111	200	-44.57	\$6,448.35	\$11,532.00	-44.08
55:Storage Tank Compliance Servic	0.00	0.00		0	0		0	0		\$0.00	\$0.00	
56:SUPER Act Services	0.00	0.00		0	0		0	0		\$0.00	\$0.00	
57:Limited Use Public Water Systems	1.39	0.85	63.53	17	75	-77.33	4,062	1.868	117.42	\$86,098.49	\$67,562.00	27.44
58:Public Water System	0.36	0.50	-28.00	0	5	-100.00	1.300	4,810	-72.97	\$16,164.26	\$24,601.00	-34.29
59:Private Water System	0.18	0.25	-28.00	0	1	-100.00	12	136	-91.16	\$10,774.99	\$12,547.00	-14.12
60:Pools/Bathing Places	0.07	0.10	-30.00	-11	13	-186.27	30	41	-25.93	\$3,496.63	\$6,241.00	-43.97
61:Onsite Sewage Treatment and Disposal	4.24	4.34	-2.30	825	896	-7.95	1,760	1,613	9.10	\$254,106.88	\$247,910.00	2.50
62:Public Sewage	0 00	0.00		0	0		0	0		\$0.00	\$0.00	
63:Solid Waste Disposal Service	0.00	0.00		0	0		0	0		\$0.00	\$0.00	
64:Biomedical Waste Services	0.00	0.00		83	0		1	0		\$47.03	\$160_00	-70.60
65:Sanitary Nuisance	0.10	0.11	-9.09	54	45	20.00	75	62	20.48	\$5,863.80	\$6,655.00	-11.89
66:Rabies Surveillance	0.44	0.22	100.00	37	46	-19.13	96	119	-18.99	\$20,058.66	\$12,892.00	55.59
67:Arbovirus Surveil. 68:Rodent/Arthropod	0.02	0.00		0	0		0	0		\$508.05	\$160.00	217.53
Control	0.00	0.00		0	0		0	0		\$0.00	\$0.00	
69:Tanning Facility	0.01	0.04	-75.00	0	15	-100.00	8	21	-61,90	\$466.14	\$2,189.00	-78.71

Services												
70: Water Pollution	0.00	0.00		0	0		0	D		\$0.00	\$0.00	
71:Indoor Air	0.00	0.00		0	0		0	0		\$0.00	\$0.00	
72:Radiological Health	0.00	0.00		0	0		0	0		\$0.00	\$0.00	
73:Toxic Substances	0.00	0.00		0	0		0	0		\$0.00	\$0.00	
Environmental Health Totals	7.76	7.08	9.60	1,088	1,154	-19.63	7,650	9,122	-16.14	\$422,279.93	\$419,207.00	0.73
CHD Totals	34.91	32.46	7.55	7,948	9,761	-18.58	124,343	116,824	6.44	\$2,150,439.57	\$2,043,244.00	5.25

Columbia DE580 Analysis of Fund Equities Report
Note: This report is based upon Schedule C, FIRS
and year-to-date FLAIR transactions as of 06/30/2020
FIRS RT, Report

	Actu	al Year-to-Da	ite (through J	lun)		
	Actu	Beginning	Revenues	Expenditures	Certified	Actual
OCA	OCA Title	Cash	YTD	YTD	Forward Expenditures YTD	Actual Cash YTD
State						
1E000	ON SITE SEWAGE DISPOSAL PERMIT FEE	-199.86	22,477.32	20,335.22	0	1,942.24
10000	SANITATION CERTIFICATES (FOOD INSPE	-184.5	2,486.00	2,301.50	0	0
3S000	INSPECTIONS OF SUMMER FEEDING PRO	-13.56	0	0	0	-13.56
4BAPS	AIDS PREVENTION & SURVEILLANCE - GE	2,962.44	36,053.00	40,337.71	2,962.44	-4,284.71
7F000	CHD - TB COMMUNITY PROGRAM	0	12,367.00	10,295.52	0	2,071.48
9V000	STATE UNDERGROUND PETROLEUM RES	1,424.00	0	0	0	1,424.00
ADA20	AIDS DRUG ASSISTANCE PROGRAM ADMI	-1,746.11	10,414.31	8,668.20	0	0
ADA21	AIDS DRUG ASSISTANCE PROGRAM ADM	0	1,613.34	2,204.46	0	-591.12
B9000	SEPTIC TANK RESEARCH SURCHARGE	47.8	2,797.80	2,510.60	0	335
BY000	SEPTIC TANK VARIANCE FEES 50%	0	100	100	0	0
CIP18	COMPREHENSIVE COMMUNITY CARDIO -	490.16	11,224.84	11,715.00	0	0
CIP19	COMPREHENSIVE COMMUNITY CARDIO -	0	50,213.50	54,956.60	0	-4,743.10
DBN20	DIABETES - PREVENT & MGT	0	3,389.00	3,389.00	0	0
DE018	CMS-MCH PURCHASED CLIENT SERVICES	-3,038.33	3,038.33	0	0	0
DNSPJ	DENTAL SPECIAL INITIATIVE PROJECTS	0	5,977.00	5,977.00	0	0
ENVFE	CHD STATEWIDE ENVIRONMENTAL FEES	142,745.38	323,967.60	351,300.66	11,597.01	103,815.31
FMP20	FAMILY PLANNING TITLE X - GRANT	-208.01	36,065.01	35,857.00	0	0
FMP21	FAMILY PLANNING TITLE X - GRANT	0	8,226.13	13,123.56	0	-4,897.43
FMPGR	FAMILY PLANNING GENERAL REVENUE	0	32,755.00	32,253.65	0	501.35
FSAPA	FLORIDA SPRINGS AND AQUIFER PROTEC	0	72,939.00	73,641.42	0	-702.42
HPHP8	HPP HEALTH CARE SYSTEM PREPAREDN	-8,475.00	8,475.00	0	0	0
HTN20	HEART - PREVENT & MGT	0	3,576.07	5,083.00	Ö	-1,506.93
HUFW9	HURRICANE CRISIS COAG FOOD AND WA	0	455.25	455.25	0	0
MM19	IMMUNIZATION ACTION PLAN	-127.62	127.62	0	0	0
MM20	IMMUNIZATION ACTION PLAN	0	7,286.00	7,286.00	0	0
<3000	PUBLIC SWIMMING POOL PERMIT FEES-1	437.5	967.5	750	0	655
M5000	DRINKING WATER PROGRAM OPERATION	18	1,786.50	1,782.00	0	22.5
MC238	MCH SPECIAL PRICT UNPLANNED PREGN	-406.38	406.38	0	0	0
VC408	MCH SPECIAL PROJET DENTAL	-2,516.94	2,516.94	0	0	0
MC409	MCH SPECIAL PROJCT DENTAL	0	11,400.00	11,400.00	0	0
ИСНВ8	MCH BLOCK GRANT FLORIDAS HEALTHY	-3,303.23	3,879.95	576.72	0	0
иснв9	MCH BLOCK GRANT FLORIDAS HEALTHY	0	10,642.45	11,663.08	0	-1,020.63
VCGRV	CHD GENERAL REVENUE NON-CATEGOR	5,670.37	517,717.00	496,534.82	5,670.37	21,182.18
PCG00	PRIMARY CARE PROGRAM	0	118,600.00	130,007.27	0	-11,407.27
PHCP0	BASE COMMUNITY PREPAREDNESS CAPA	0	133,664.47	140,089.94	0	-6,425.47
PHCP9	BASE COMMUNITY PREPAREDNESS CAPA	-3,681.36	13,491.02	7,726.00	2,083.66	0
R9000	TANNING FACILITIES	-30	223	208	0	-15
CHGR	SCHOOL HEALTH SERVICES - GENERAL R	24,677.75	98,711.00	98,711.00	24,677.75	0
CHSP	SUPPLEMENTAL SCHOOL HEALTH	4,530.75	18,123.00	18,123.00	4,530.75	0
SEWTN	ONSITE SEWAGE TRAINING CENTER	50.2	2,027.00	1,922.20	0	155
SNO19	SNAP ED - OBESITY	0	13,500.00	13,500.00	0	0
SRA20	REFUGEE HEALTH SCREENING REIMBUR	0	0	0	0	0
SRS20	REFUGEE HEALTH SCREENING REIMBUR	0	0	0	0	0
OBBX	CESSATION TREATMENT AND COUNSELIN	568.64	0	568.64	0	0

TSALB	TROPICAL STORM ALBERTO	-215.23	0	0	0	-215.23
UQ000	MOBILE HOME & RV PARK FEES	-68.4	1,597.20	1,518.80	0	10
WWS20	WELL-INTEGRATED SCREENING & EVALU	0	9,989.31	9,989.31	0	0
	State Total	159,408.46	1,615,266.84	1,626,862.13	51,521.98	96,291.19
Local						
CLFEE	CHD CLINIC FEES	158,320.00	274,321.77	318,794.30	13,325.75	100,521.72
COR19	CORONAVIRUS	0	0	1,838.27	0	-1,838.27
CPGCR	GENERAL CLINIC RABIES SERVICES & DR	1,329.21	5,998.27	8,600.29	0	-1,272.81
ENVLF	CHD LOCAL ENVIRONMENTAL FEES	20,772.06	88,188.10	67,525.28	2,111.55	39,323.33
HEP20	HEP A VACCINES	0	30,000.00	28,456.72	0	1,543.28
HSCNT	CHD HEALTHY START COALITION CONTRA	-1,598.22	402,038.89	407,374.90	8,643.11	-15,577.34
HSPAT	HEALTHY START PARENTS AS TEACHERS	-38.17	0	0	0	-38.17
JV000	VITAL STATISTICS CERTIFIED RECORDS	26,025.11	103,633.01	105,339.71	16,247.51	8,070.90
LOGOV	CHD LOCAL REVENUE & EXPENDITURES	16,267.41	150,266.47	133,312.57	16,267.41	16,953.90
MLH2A	MIGRANT LABOR HOUSING INSPECTION H	521.64	652.05	323.19	0	850.5
RWCGP	RYAN WHITE CONTRACTED GRANT PROG	-3,458.04	48,628.24	54,357.25	1,168.70	-10,355.75
SALGS	CHD SALE OF SERVICES IN OR OUTSIDE	422.13	0	-266	0	688.13
	Local Total	218,563.13	1,103,726.80	1,125,656.48	57,764.03	138,869.42
	Grand Total	377,971.59	2,718,993.64	2,752,518.61	109,286.01	235,160.61




COLUMBIA COUNTY BOARD OF COUNTY COMMISSIONERS AGENDA ITEM REQUEST FORM

The Board of County Commissioners meets the 1st and 3rd Thursday of each month at 5:30 p.m. in the Columbia County School Board Administrative Complex Auditorium, 372 West Duval Street, Lake City, Florida 32055. All agenda items are due in the Board's office one week prior to the meeting date.

Toda	y's Date:	7/16/2020	_ Meeting Date:	8/6/2020
Namo	e:	Liza williams	_Department:	Building And Zoning
Divis	ion Manage	r's Signature:		
1. Na	ture and pur	pose of agenda item:		
	Special Fa	mily Lot Permit Application - SFLP 20 14 - Da	niel and Gwen De	as deeding 3.16 acres to their son, Hunter
2. i	Recommend	led Motion/Action:		
	Recommer	nd approval for SFLP 20 14		

3. Fiscal impact on current budget.

This item has no effect on the current budget.

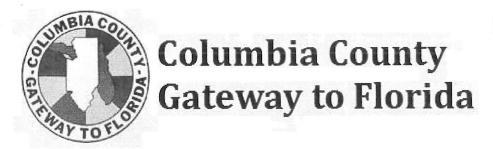

FOR PLANNING USE ONLY	
Application # SFLP 20 14	
Application Fee \$50.00	
Receipt No. 766652	
Filing Date 7-16-2020	
Completeness Date	

Special Family Lot Permit Application

A.	PRO	JECT INFORMATION
	1.	Title Holder's Name: Daniel Andrew and Lisa Gwen Deas
	2.	Address of Subject Property: TAD
	3.	Parcel ID Number(s): Cut out of 31-35-16-02413-001
	4.	Future Land Use Map Designation:
	5.	Zoning Designation:
	6.	Zoning Designation: Acreage of Parent Parcel: 15.81 acres Acreage of Property to be Deeded to Immediate Family Member: 3.16 acres
	7.	Acreage of Property to be Deeded to Immediate Family Member:
	8.	Existing Use of Property: Vacant
	9.	Proposed use of Property: homestead
	10.	Name of Immediate Family Member for which Special Family Lot is to be Granted:
		Hunter Andrew Deas
		PLEASE NOTE: Immediate family member must be a parent, grandparent, adopted parent, stepparent,
		sibling, child, adopted child, stepchild, or grandchild of the person who is conveying the parcel to said
		individual.
-	A INT	
В.		PLICANT INFORMATION
	1.	Applicant Status
	2.	Name of Applicant(s): Daniel + Lisa Gwen Deas Title:
		Company name (if applicable): NA
		Mailing Address: 12878 County Rd 137
		City: Wellborn State: FL Zip: 32094 Tolophono: (38) 188-0351 Pay: (386) 330-4283 Fmail: QWend (0.514) 4000 0000
		1 elephone. (535) 638 (535) 1 dx. (546) 555 455 Email. 9Water (555) 648
		PLEASE NOTE: Florida has a very broad public records law. Most written communications to
		or from government officials regarding government business is subject to public records requests. Your e-mail address and communications may be subject to public disclosure.
	3	If the applicant is agent for the property owner*.
	٥.	Property Owner Name (title holder):
		Mailing Address:
		City: State: Zip:
		Telephone: (
		PLEASE NOTE: Florida has a very broad public records law. Most written communications to
		or from government officials regarding government business is subject to public records
		requests. Your e-mail address and communications may be subject to public disclosure.
		*Must provide an executed Property Owner Affidavit Form authorizing the agent to act on
		behalf of the property owner.

Any decision made by the Board of County Commissioners is subject to a 30 day appeal period as outlined in Article 12 of the Land Development Regulations. Any action taken by the applicant within the 30 day appeal period is at the applicant's risk. No Certificate of Occupancy shall be issued until the 30 day appeal period is over or until any appeal has been settled.

Upon the applicant obtaining a Certificate of Occupancy, the applicant must file for Homestead Exemption. Homestead Exemptions can be filed each year with the Columbia County Property Appraiser's Office from January 1 to March 31.

I hereby certify that all of the above statements and statements contained in any documents or plans submitted herewith are true and accurate to the best of my knowledge and belief.

Daniel and Lisa Given Deas

Applicant/Agent Name (Type or Print)

Applicant/Agent Signature

DalADes

Date

7-16-20

FAMILY RELATIONSHIP AFFIDAVIT

STATE OF FLORIDA COUNTY OF COLUMBIA

BEFORE ME the undersigned Notary Public personally appeared, Lisa Gwen
Deas, the Owner of the parent parcel which has been subdivided for
, the Owner of the parent parcer which has been subdivided for
Hunter Andrew Deas, the Immediate Family Member of the Owner, and which is
intended for the Immediate Family Members primary residence use. The Immediate Family
Member is related to the Owner as Both individuals being
first duly sworn according to law, depose and say:

- 1. Affiant acknowledges Immediate Family Member is defined as parent, grandparent, step-parent, adopted parent, sibling, child, step-child, adopted child or grandchild.
- 2. Both the Owner and the Immediate Family Member have personal knowledge of all matters set forth in this Affidavit.
- 3. The Owner holds fee simple title to certain real property situated in Columbia County, and more particularly described by reference with the Columbia County Property Appraiser Parent Tract Tax Parcel No. part of 31-35-16-02413-001
- 5. No person or entity other than the Owner and Immediate Family Member to whom permit is being issued, including persons residing with the family member claims or is presently entitled to the right of possession or is in possession of the property, and there are no tenancies, leases or other occupancies that affect the property.
- 6. This Affidavit is made for the specific purpose of inducing Columbia County to recognize a family division for an Immediate Family Member being in compliance with the density requirements of the Columbia County's Comprehensive Plan and Land Development Regulations (LDR's).
- 7. This Affidavit and Agreement is made and given by Affiants with full knowledge that the facts contained herein are accurate and complete, and with full knowledge that the penalties under Florida law for perjury include conviction of a felony of the third degree.

Immediate Family Member Typed or Printed Name Typed or Printed Name Subscribed and sworn to (or affirmed) before me this 4 day of July 20 20 by Lisa G. Dea 5 (Owner) who is personally known to me or has produced as identification. TRACY K. BALDWIN Notary Public Notary Public - State of Florida Commission # GG 313910
My Comm. Expires May 7, 2023
Bonded through National Notary Assn. Subscribed and sworn to (or affirmed) before me this 16 day of July 2020, by Hunter A. Deas (Family Member) who is personally known to me or has produced _ as identification. TRACY K. BALDWIN Notary Public - State of Florida Commission # GG 313910 My Comm. Expires May 7, 2023 Bonded through National Notary Assn. APPROVED: COLUMBIA COUNTY, FLORIDA By: _____ Name: _____ Title: _____

We Hereby Certify that the facts represented by us in this Affidavit are true and correct


and we accept the terms of the Agreement and agree to comply with it.

Parcel: << 31-3S-16-02413-001 >>

Owner & Pr	roperty Info		Result: 3 of 5
Owner	JOYE DONALD K 291 SW ARBOR LN LAKE CITY, FL 32024		
Site	291 ARBOR LN, LAKE CITY		
Description*	S 825 FT OF NE1/4 OF NE1/4 EX BEG NE 274 FT, N 160 FT, E 274 FT TO POB. ORE		R POB, RUN S 160 FT, W
Area	24 AC	S/T/R	31-3S-16
Use Code**	IMPROVED A (005000)	Tax District	3
	IMPROVED A (005000)		3

"The <u>Description</u> above is not to be used as the Legal Description for this parcel in any legal transaction.
"The <u>Use Code</u> is a FL Dept. of Revenue (DOR) code and is not maintained by the Property Appraiser's office. Please contact your city or county Planning & Zoning office for specific zoning information.

Property &	Assessment Values		
	2019 Certified Values		2020 Working Values
Mkt Land (1)	\$12,373	Mkt Land (1)	\$12,373
Ag Land (1)	\$8,855	Ag Land (1)	\$9,154
Building (1)	\$97,837	Building (1)	\$106,128
XFOB (6)	\$18,358	XFOB (6)	\$18,358
Just	\$240,056	Just	\$248,347
Class	\$137,423	Class	\$146,013
Appraised	\$137,423	Appraised	\$146,013
SOH Cap [?]	\$18,794	SOH Cap [?]	\$24,873
Assessed	\$118,629	Assessed	\$121,140
Exempt	HX H3 \$50,000	Exempt	HX H3 \$50,000
Total Taxable	county:\$68,629 city:\$68,629 other:\$68,629 school:\$93,629		county:\$71,140 city:\$71,140 other:\$71,140 school:\$96,140

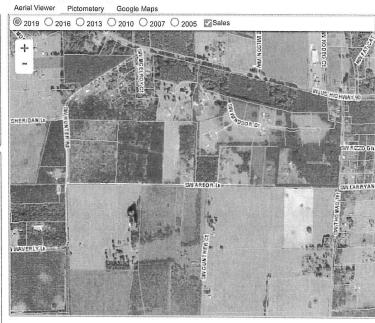

Sale Date	0-I- D.:	5 1/5		1		
Sale Date	Sale Price	Book/Page	Deed	V/I	Quality (Codes)	RCod

Bldg Sketch	Bldg Item	Bldg Desc*	Year Blt	Base SF	Actual SF	Bldg Value
Sketch	1	SINGLE FAM (000100)	1978	1800	3087	\$97.837

Code	Desc	Year Blt	Value	Units	Dims	Condition (% Good)
190	FPLC PF	0	\$1,200.00	1.000	0 × 0 × 0	(000.00)
0030	BARN,MT	0	\$13,608.00	1.000	0 x 0 x 0	(000.00)
0040	BARN,POLE	0	\$350.00	1.000	40 x 48 x 0	(000.00)
0166	CONC,PAVMT	0	\$2,000.00	1.000	42 x 46 x 0	(000.00)
0040	BARN,POLE	2000	\$600.00	1200.000	24 x 50 x 0	AP (050.00)

nd Breakdown			A		
Land Code	Desc	Units	Adjustments	Eff Rate	Land Value
000100	SFR (MKT)	1.000 AC	1.00/1.00 1.00/1.00	\$12,374	\$12.373
005500	TIMBER 2 (AG)	23.000 AC	1.00/1.00 1.00/1.00	\$385	\$8,855
009910	MKT.VAL.AG (MKT)	23.000 AC	1.00/1.00 1.00/1.00	\$0	\$111,488

Search Result: 3 of 5 © Columbia County Property Appraiser | Jeff Hampton | Lake City, Florida | 386-758-1083

by: GrizzlyLogic.com


15.81 cut out to Daniel & Lisa Gwen Deas Then 3.16 deeded to son Hunter A. Deas

DANIEL & GORE, LLC

Professional Surveying and Mapping

P.O. BOX 1501 LAKE CITY, FL 32056 PH.: (386) 752-9019 Fax: (904) 339-9229

426 SW COMMERCE DRIVE SUITE 130-N LAKE CITY, FL 32025 Email: sdaniel@dgsurveying.com LICENSE NO. LB 7683

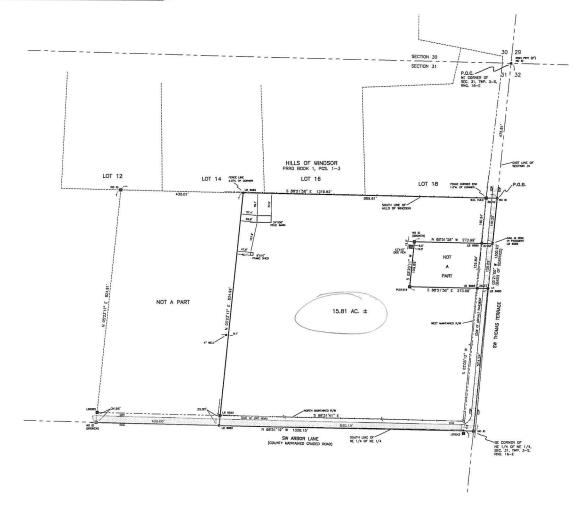

BOUNDARY SURVEY

THE NE 1/4 OF NE 1/4 SECTION 31, TWP 3-S, RNG 16-E COLUMBIA COUNTY, FLORIDA

DESCRIPTION:

COMMENCE AT THE NORTHEAST CORNER OF SECTION 31, TOWNSHIP 3 SOUTH, RANGE 16 EAST, COLUMBA COUNTY, ELGRIDA AND RINK THERCES OF 27 100 M, ALDON THE DEST TIME OF \$85.55 SECTION 10, 100 M of 100 M

CONTAINING 15.81 ACRES, NORE OR LESS,

SUBJECT TO COUNTY MAINTAINED RIGHT OF WAY FOR SW THOMAS TERRACE ALONG THE EAST SIDE THEREOF AND SW ARBOR LANE ALONG THE SOUTH SIDE THEREOF.

1. BEARINGS ARE BASED ON THE EAST LINE OF SECTION 31, TOWNSHIP 3 SOUTH, RANGE 16 EAST, BEING 5 05'21'00" W. ASSUMED.

ONLY THOSE VISIBLE INTERIOR IMPROVEMENTS AND IMPROVEMENTS PERTINENT TO THE SUBJECT PROPERTY HAVE BEEN LOCATED AS SHOWN HEREON, EXCEPTION IS MADE HEREON TO UNDERGROUND FACILITIES AND OTHER IMPROVEMENTS NOT MISBLE OR KNOWN AT DATE OF SURVEY.

3. THIS SURVEY WAS PREPARED WITHOUT THE BENEFIT OF AN ABSTRACT OR TITLE POLICY. THEREFORE, EXCEPTION IS MADE HEREIN RECARDING EASEMENTS, RESERVATIONS AND RESTRICTIONS OF RECORD NOT PROVIDED BY THE CLIENT.

4. SCALE AND GRAPHIC LOCATION OF FENCES AND UTILITY POLES, IF ANY, MAY BE EXAGGERATED FOR CLARITY.

5. NO ATTEMPT WAS MADE BY THIS SURVEY TO DETERMINE IF THE SUBJECT PROPERTY LIES WITHIN A FLOOD PRONE AREA.

LEGEND

O DENOTES SAT FRON ROD & CAP SET (LETGES)

DENOTES ROVE DE OR REBAR FOUND (SAT)

DENOTES ROVE DE OR REBAR FOUND (SAT)

DENOTES RAVE DONCRETE MONAMENT SET LINE

DENOTES RAVE CONCRETE MONAMENT FOUND

DENOTES NAVE DONCRETO

CALL CONCRETE VORMENT

A MORE OR LANGE OR LANGE

PC - POINT OF CURVATURE PI - POINT OF INTERSECTION PT - POINT OF TANCENCY IP - IRON PIPE IPC - IRON PIPE and CAP IR - IRON ROD RC - IRON ROD and CAP R - RADIUS T - TANGENT

A - CENTRAL ANGLE

CH - CHORD BEARRIEG & DISTANCE

RAY - RIGHT OF WAY

TUP - TOWNSHIP

RING - RANGE

X — X DENOTES FENCE

E — E DENOTES GVERHEAD ELECTRIC

O- POWER POLE

CONCRETE SCALE: 1" = 100'

SURVEY FOR: DANIEL ANDREW. DEAS AND LISA GWEN DEAS

STEWART TITLE GUARANTY COMPANY

03/04/2020 DATE OF CERTIFICATE

BRIAN SCOTT DANIEL, PSM PROFESSIONAL SURVEYOR AND MAPPER FLORIDA CERTIFICATE NO. 6449


SURVEY VALID ONLY ON THE DATE OF FIELD SURVEY SHOWN HEREON. NOT VALID WITHOUT THE

200050

APPROVED BSD DRAWN BY BC

FIELD BOOK **EFB**

SHEET NO. 1 OF 1

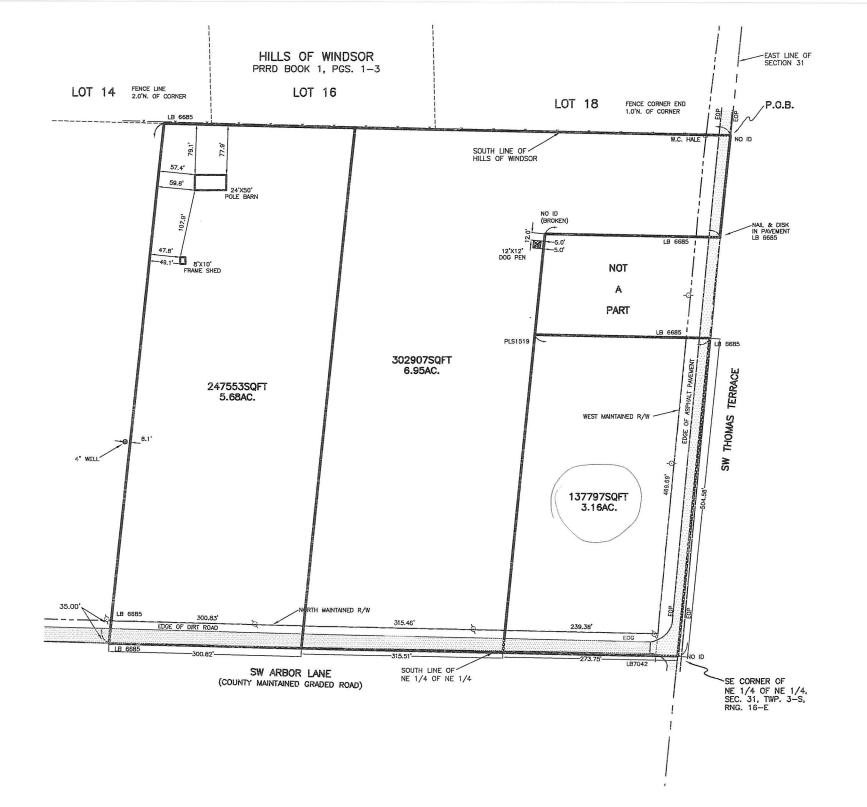

BOUNDARY SURVEY

THE NE 1/4 OF NE 1/4


SECTION 31, TWP 3-S, RNG 16-E COLUMBIA COUNTY, FLORIDA

DESCRIPTION:

COMMENCE AT THE NORTHEAST CORNER OF SECTION 31, TOWNSHIP 3 SOUTH, RANGE 16 EAST, COLUMBIA COUNTY, FLORIDA AND RUN THENCE S 05°21'00" W, ALONG THE EAST LINE OF SAID SECTION 31, 796.00 FEET TO THE POINT OF BEGINNING; THENCE CONTINUE S 05°21'00" W, ALONG SAID EAST LINE, 504.58 FEET TO THE SOUTH LINE OF THE NE 1/4 OF NE 1/4; THENCE N 88°53'43" W, ALONG SAID SOUTH LINE, 273.75 FEET; THENCE N 05°20'11" E, 504.71 FEET; THENCE S 88°51'58" E, 273.96 FEET TO THE POINT OF BEGINNING.


CONTAINING 3.16 ACRES, MORE OR LESS.

SUBJECT TO COUNTY MAINTAINED RIGHT OF WAY FOR SW THOMAS TERRACE ALONG THE EAST SIDE THEREOF AND SW ARBOR LANE ALONG THE SOUTH SIDE THEREOF.

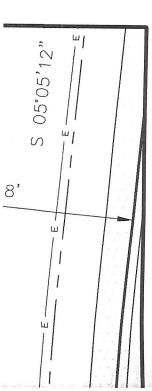

NOTES:

REARINGS ARE BASED ON THE EAST LINE OF SECTION 74 TOWNSHIP 7 COLUMN

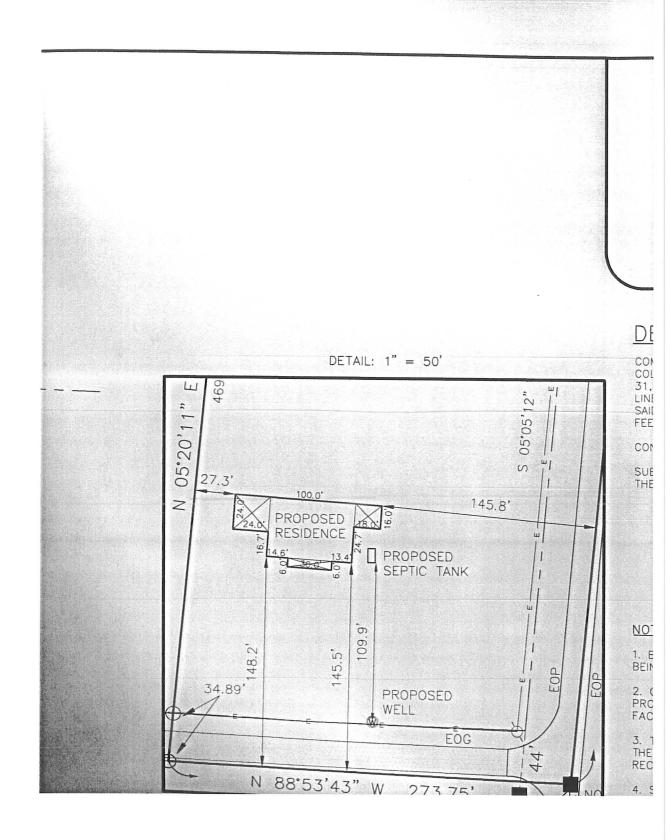

Inst. Number: 202012010005 Book: 1412 Page: 2080 Page 1 of 2 Date: 6/4/2020 Time: 7:59 AM P.DeWitt Cason Clerk of Courts, Columbia County, Florida Doc Mort: 0.00 Int Tax: 0.00 Doc Deed: 520.80

Prepared by and return to: Rob Stewart Lake City Title 426 SW Commerce Drive, Ste 145 Lake City, FL 32025 (386) 758-1880 File No 2020-3416CC

Parcel Identification No: Part of 31-3S-16-02413-001

[Space Above This Line For Recording Data]

WARRANTY DEED

(STATUTORY FORM - SECTION 689.02, F.S.)

This indenture made the 2nd day of June, 2020 between Donald K. Joye and Phyllis W. Joye, Husband and Wife, whose post office address is 291 SW Arbor Lane, Lake City, FL 32024, of the County of Columbia, State of Florida, Grantors, to Daniel Andrew Deas and Lisa Gwen Deas, Husband and Wife, whose post office address is 12878 County Rd 137, Wellborn, FL 32094, of the County of Suwannee, State of Florida, Grantees:

Witnesseth, that said Grantors, for and in consideration of the sum of TEN DOLLARS (U.S.\$10.00) and other good and valuable considerations to said Grantors in hand paid by said Grantees, the receipt whereof is hereby acknowledged, has granted, bargained, and sold to the said Grantees, and Grantees' heirs and assigns forever, the following described land, situate, lying and being in Columbia, Florida, to-wit:

COMMENCE AT THE NORTHEAST CORNER OF SECTION 31, TOWNSHIP 3 SOUTH, RANGE 16 EAST, COLUMBIA COUNTY FLORIDA AND RUN THENCE S 05°21'00" W ALONG THE EAST LINE OF SAID SECTION 31, 475.81 FEET TO THE POINT OF BEGINNING; THENCE CONTINUE S 05°21'00" W ALONG SAID EAST LINE, 160.29 FEET; THENCE N 88°51'58" W, 273.99 FEET; THENCE S 05°20'11" W, 159.89 FEET; THENCE S 88°51'58" E, 273.96 FEET TO THE AFORESAID EAST LINE; THENCE S 05°21'100" E ALONG SAID EAST LINE, 504.94 FEET TO THE SOUTH LINE OF THE NE 1/4 OF THE NE 1/4 OF SAID SECTION 31; THENCE N 89°51'19" W, ALONG SAID SOUTH LINE, 890.15 FEET; THENCE N 05°23'17" E, 824.99 FEET TO THE SOUTH LINE OF HILLS OF WINDSOR, A PLANNED RURAL RESIDENTIAL DEVELOPMENT, ACCORDING TO THE PLAT THEREOF AS RECORDED IN PRRD BOOK 1, PAGES 1 THROUGH 3, OF THE PUBLIC RECORDS OF COLUMBIA COUNTY, FLORIDA; THENCE S 88°51'58" E, ALONG SAID SOUTH LINE, 889.61 FEET TO THE POINT OF BEGINNING. SUBJECT TO COUNTY MAINTAINED RIGHT OF WAY FOR SW THOMAS TERRACE ALONG THE EAST SIDE THEREOF AND SW ARBOR LANE ALONG THE SOUTH SIDE THEREOF.

Together with all the tenements, hereditaments and appurtenances thereto belonging or in anywise appertaining.

Warranty Deed

File No.: 2020-3416CC

Page 1 of 2

Subject to taxes for 2020 and subsequent years, not yet due and payable; covenants, restrictions, easements, reservations and limitations of record, if any.

Said property is not the homestead of the Grantor under the laws and constitution of the State of Florida in that neither Grantor nor any member of the household of Grantor reside thereon.

TO HAVE AND TO HOLD the same in fee simple forever.

And Grantors hereby covenant with the Grantees that the Grantors are lawfully seized of said land in fee simple, that Grantors have good right and lawful authority to sell and convey said land and that the Grantors hereby fully warrant the title to said land and will defend the same against the lawful claims of all persons whomsoever.

In Witness Whereof, Grantors have hereunto set Grantors' hand and seal the day and year first above written.

Signed, sealed and delivered in our presence:

TNESS Resbert Stewart

Box 5000

WITNESS Rohand Steward

WITNESS Regina Simplins

Donald K. Joye

Phyllis W. Jove

STATE OF FLORIDA COUNTY OF COLUMBIA

The foregoing instrument was acknowledged before me by means of () physical presence or () online notarization this _____ day of June, 2000; Donald K. Joye and Phyllis W. Joye, who is/are personally known to me or has/have produced ______ as identification.

Signature of Notary Public Robert-S. Stewar

Notary Public State of Florida Robert S Stewart W Commission GG 128943 Expires 09/26/2021

File No.: 2020-3416CC

Warranty Deed

Page 2 of 2



COLUMBIA COUNTY BOARD OF COUNTY COMMISSIONERS AGENDA ITEM REQUEST FORM

The Board of County Commissioners meets the 1st and 3rd Thursday of each month at 5:30 p.m. in the Columbia County School Board Administrative Complex Auditorium, 372 West Duval Street, Lake City, Florida 32055. All agenda items are due in the Board's office one week prior to the meeting date.

Toda	y's Date:	7/17/2020	_ Meeting Date:	8/6/2020
Name	e :	Liza Williams	Department:	Building And Zoning
Divisi	ion Manage	r's Signature:		
1. Na	ture and pur	pose of agenda item:		
	Special Fa Haylee Dea	mily Lot Permit Application - SFLP 20 15 - Daas.	aniel and Gwen De	eas deeding 5.68 acres to their daughter,
2. F	Recommend	ded Motion/Action:		
	Recommer	nd approval for SFLP 20 15.		

3. Fiscal impact on current budget.

This item has no effect on the current budget.



FOR PLANNING USE ONLY Application # SFLP_ 2015
Application Fee \$50.00 Receipt No751192
Filing Date 7-17-2020
Completeness Date

Special Family Lot Permit Application

A.	PRO	JECT INFORMATION
	1.	Title Holder's Name: Daniel Andrew and Lisa Gwen Deas
	2.	Address of Subject Property: TBD
	3.	Address of Subject Property: TBD Parcel ID Number(s): Cut out of 31-35-16-02413-001 Entire Land Har Man Paris at 1887
	4.	Future Land Use Map Designation:
	5.	Zoning Designation: Acreage of Parent Parcel: 15.81 acres Acreage of Property to be Deeded to Immediate Family Member: 5.68 acres
	6.	Acreage of Parent Parcel: 15.81 acres
	7.	Acreage of Property to be Deeded to Immediate Family Member:
	8.	Existing Use of Property: Vacant
	9.	Proposed use of Property: NomeStead
	10.	Name of Immediate Family Member for which Special Family Lot is to be Granted:
		PLEASE NOTE: Immediate family member must be a parent, grandparent, adopted parent, stepparent, sibling, child, adopted child, stepchild, or grandchild of the person who is conveying the parcel to said individual.
B.		LICANT INFORMATION
	1.	Applicant Status
	2.	Name of Applicant(s): Daniel + Lisa Gwen Deas Title:
		Company name (if applicable): NA Mailing Address: 12878 County Rd 137
		Mailing Address: 12878 County Rd 137
		City: Wellborn State: FL Zip: 32094
		Telephone: (386) 688-0351 Fax: (386) 330-4283 Email: quendos wagov. org
		PLEASE NOTE: Florida has a very broad public records law. Most written communications to
		or from government officials regarding government business is subject to public records
	2	requests. Your e-mail address and communications may be subject to public disclosure.
	3.	If the applicant is agent for the property owner*.
		Property Owner Name (title holder):
		Mailing Address:
		City: State: Zip:
		Telephone: Fax: Email: Email: PLEASE NOTE: Florida has a very broad public records law. Most written communications to or from government officials regarding government business is subject to public records requests. Your e-mail address and communications may be subject to public disclosure. *Must provide an executed Property Owner Affidavit Form authorizing the agent to act on behalf of the property owner.
		A

C. ATTACHMENT/SUBMITTAL REQUIREMENTS

- 1. Map, Drawing, or Sketch of Parent Parcel Showing the Location of the Proposed Lot being Deeded to Immediate Family Member with Appropriate Dimensions (Must be a Minimum of One Acre).
- Personal Identification and Proof of Relationship, to Establish the Required
 Immediate Family Member Status, of both the Parent Parcel Owner and the
 Immediate Family Member. The Personal Identification Shall Consist of Original
 Documents or Notarized Copies from Public Records. Such Documents may include
 Birth Certificates, Adoption Records, Marriage Certificates, and/or Other Public
 Records.
- 3. Family Relationship Residence Agreement Affidavit is Required Stating that the Special Family Lot is being Created as a Homestead by the Immediate Family Member, that the Immediate Family Member shall obtain Homestead Exemption on the Lot. This Affidavit shall be Recorded in the Clerk of Courts Office.
- 4. Legal Description of Parent Parcel with Acreage (In Microsoft Word Format).
- 5. Legal Description of Property to be Deeded to Immediate Family Member with Acreage (In Microsoft Word Format).
- 6. Legal Description of Parent Parcel with Immediate Family Member Lot Removed with Acreage (In Microsoft Word Format).
- 7. Proof of Ownership (i.e. deed).
- 8. Agent Authorization Form, if applicable (signed and notarized).
- 9. Proof of Payment of Taxes (can be obtained online via the Columbia County Tax Collector's Office).
- 10. Fee. \$50.00 No application shall be accepted or processed until the required application fee has been paid.

NOTICE TO APPLICANT

A special family lot permit may be issued by the Board of County Commissioners on land zoned Agricultural or Environmentally Sensitive Area within these Land Development Regulations, for the purpose of conveying a lot or parcel to an immediate family member who is the parent, grandparent, adopted parent, stepparent, sibling, child, or adopted child, stepchild or grandchild of the person who conveyed the parcel to said individual, **not to exceed one (1) dwelling unit per one (1) acre** and the lot complies with all other conditions from permitting development as set forth in these Land Development Regulations. This provision is intended to promote the perpetuation of the family homestead in rural areas by making it possible for immediate family members to reside on lots as their primary residence which exceed maximum density for such areas, provided that the lot complies with the conditions for permitting established in Section 14.9 of the Land Development Regulations.

If approved by the Board of County Commissioner, the division of lots shall be recorded by separate deed, comply with all other applicable regulations of the Land Development Regulations, and comply with all other conditions for permitting and development as set forth in the Land Development Regulations. A completed building permit application shall be submitted within one (1) year of receiving approval by the Board of County Commissioners. One (1) extension can be requested in writing and approved by the Land Development Regulations Administrator not to exceed nine (9) months. If a special family lot permit expires, it shall have to go through the process again for approval as required by this section. A building permit for a special family lot shall be issued only to the immediate family member or their authorized representative (i.e. licensed building contractor or mobile home installer) after a recorded copy of the family relationship residence agreement affidavit and deed to the special family lot has been submitted to the Land Development Regulation Administrator as part of the building permit application process.

Special family lots which have not met the requirements for homestead exemption shall not be transferable except, as follows:

- 1. The deeding of the parcel back to the original owner of the parent tract as indicated in Section 14.9 of the Land Development Regulations;
- 2. To another individual meeting the definition of immediate family member:
- 3. To an individual not meeting the definition of immediate family member due to circumstances beyond the reasonable control of the family member to whom the original special family lot permit was granted such as divorce, death or job change resulting in unreasonable commuting distances, the immediate family member is no longer able to retain ownership of the special family lot, subject to approval by the original reviewing body t hat approved the special family lot permit; and
- 4. Upon approval of the transfer of the special family lot, the County will issue a Certificate of Transfer and the owner shall record the certificate in the Public Records in the Clerk of the Courts Office. This process shall apply retroactively to special family lots previously created under the Land Development Regulations.

Columbia County – Building and Zoning Department P.O. Box 1529, Lake City, Fl 32056-1529 ♦ (386) 758-1008

Any decision made by the Board of County Commissioners is subject to a 30 day appeal period as outlined in Article 12 of the Land Development Regulations. Any action taken by the applicant within the 30 day appeal period is at the applicant's risk. No Certificate of Occupancy shall be issued until the 30 day appeal period is over or until any appeal has been settled.

Upon the applicant obtaining a Certificate of Occupancy, the applicant must file for Homestead Exemption. Homestead Exemptions can be filed each year with the Columbia County Property Appraiser's Office from January 1 to March 31.

I hereby certify that all of the above statements and statements contained in any documents or plans submitted herewith are true and accurate to the best of my knowledge and belief.

Lisa Gwen Deas

Applicant/Agent Name (Type or Print)

Applicant/Agent Signature

Date

FAMILY RELATIONSHIP AFFIDAVIT

STATE OF FLORIDA COUNTY OF COLUMBIA

BEFORE ME the undersigned Notary Public personally appeared,	ica Carro
BEFORE ME the undersigned Notary Public personally appeared, _E	1130 Olmer
Deas , the Owner of the parent parcel which has been	subdivided for
Haylee A. Deas , the Immediate Family Member of the Own	er, and which is
intended for the Immediate Family Members primary residence use. The Im	
Member is related to the Owner as <u>daughter</u> . Both in	idividuals being
first duly sworn according to law, depose and say:	

- 1. Affiant acknowledges Immediate Family Member is defined as parent, grandparent, step-parent, adopted parent, sibling, child, step-child, adopted child or grandchild.
- 2. Both the Owner and the Immediate Family Member have personal knowledge of all matters set forth in this Affidavit.
- 3. The Owner holds fee simple title to certain real property situated in Columbia County, and more particularly described by reference with the Columbia County Property Appraiser Parent Tract Tax Parcel No. pact of 31-35-16-02413-001
- 4. The Immediate Family Member holds fee simple title to certain real property divided from the Owners' parent parcel situated in Columbia County and more particularly described by reference to the Columbia County Property Appraiser Tax Parcel No. part of 31-35-16-02413-001
- 5. No person or entity other than the Owner and Immediate Family Member to whom permit is being issued, including persons residing with the family member claims or is presently entitled to the right of possession or is in possession of the property, and there are no tenancies, leases or other occupancies that affect the property.
- 6. This Affidavit is made for the specific purpose of inducing Columbia County to recognize a family division for an Immediate Family Member being in compliance with the density requirements of the Columbia County's Comprehensive Plan and Land Development Regulations (LDR's).
- 7. This Affidavit and Agreement is made and given by Affiants with full knowledge that the facts contained herein are accurate and complete, and with full knowledge that the penalties under Florida law for perjury include conviction of a felony of the third degree.

and we accept the terms of the Agreement and agree to comply with it. Subscribed and sworn to (or affirmed) before me this 17th day of July by Lisa G. Deas (Owner) who is personally known to me or has produced as identification. TRACY K. BALDWIN Notary Public - State of Florida Commission # GG 313910 My Comm. Expires May 7, 2023 Bonded through National Notary Assn. Subscribed and sworn to (or affirmed) before me this 17th day of July 2020, by Haylee A. Deas (Family Member) who is personally known to me or has produced ___ ____as identification. TRACY K. BALDWIN Notary Public - State of Florida Commission # GG 313910 My Comm, Expires May 7, 2023 Bonded through National Notary Assn. APPROVED: COLUMBIA COUNTY, FLORIDA Name: _____ Title:

We Hereby Certify that the facts represented by us in this Affidavit are true and correct


feff Hampton

Parcel: << 31-3S-16-02413-001 >>

Owner & Pr	operty Info		Result: 3 of 5
Owner	JOYE DONALD K 291 SW ARBOR LN LAKE CITY, FL 32024		
Site	291 ARBOR LN, LAKE CITY		
Description*	S 825 FT OF NE1/4 OF NE1/4 EX BEG NE 274 FT, N 160 FT, E 274 FT TO POB. ORE		POB, RUN S 160 FT, W
Area	24 AC	S/T/R	31-38-16
11 0-1-**	IMPROVED A (005000)	Tax District	3

*The <u>Description</u> above is not to be used as the Legal Description for this parcel in any legal transaction.
*The <u>Use Code</u> is a FL Dept. of Revenue (DOR) code and is not maintained by the Property Appraiser's office. Please contact your cit or county Planning & Zoning office for specific zoning information.

Property &	Assessment Values		
	2019 Certified Values		2020 Working Values
Mkt Land (1)	\$12,373	Mkt Land (1)	\$12,373
Ag Land (1)	\$8,855	Ag Land (1)	\$9,154
Building (1)	\$97,837	Building (1)	\$106,128
XFOB (6)	\$18,358	XFOB (6)	\$18,358
Just	\$240,056	Just	\$248,347
Class	\$137,423	Class	\$146,013
Appraised	\$137,423	Appraised	\$146,013
SOH Cap [?]	\$18,794	SOH Cap [?]	\$24,873
Assessed	\$118,629	Assessed	\$121,140
Exempt	HX H3 \$50,000	Exempt	HX H3 \$50,000
Total Taxable	county:\$68,629 city:\$68,629 other:\$68,629 school:\$93,629		county:\$71,140 city:\$71,140 other:\$71,140 school:\$96,140

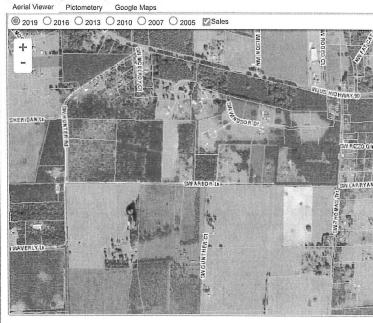

es History						
Sale Date	Sale Price	Book/Page	Deed	V/I	Quality (Codes)	RCode
		N	IONE			

Bldg Sketch	Bldg Item	Bldg Desc*	Year Blt	Base SF	Actual SF	Bldg Value
Sketch	1	SINGLE FAM (000100)	1978	1800	3087	\$97,837

ode	Desc	Year Blt	Value	Units	Dims	Condition (% Good)
0190	FPLC PF	0	\$1,200.00	1.000	0 x 0 x 0	(000.00)
0030	BARN,MT	0	\$13,608.00	1.000	0 x 0 x 0	(000.00)
0040	BARN,POLE	0	\$350.00	1.000	40 x 48 x 0	(000.00)
0166	CONC,PAVMT	0	\$2,000.00	1.000	42 x 46 x 0	(000.00)
0040	BARN,POLE	2000	\$600.00	1200.000	24 x 50 x 0	AP (050.00)

and Breakdown					
Land Code	Desc	Units	Adjustments	Eff Rate	Land Value
000100	SFR (MKT)	1.000 AC	1.00/1.00 1.00/1.00	\$12,374	\$12,373
005500	TIMBER 2 (AG)	23.000 AC	1.00/1.00 1.00/1.00	\$385	\$8,855
009910	MKT.VAL.AG (MKT)	23.000 AC	1.00/1.00 1.00/1.00	\$0	\$111,488


© Columbia County Property Appraiser | Jeff Hampton | Lake City, Florida | 386-758-1083


Search Result: 3 of 5

by: GrizzlyLogic.com

15.81 cut out to Daniel & Lisa Gwen Deas

then 3.16 deeded to son Hunter A. Deas

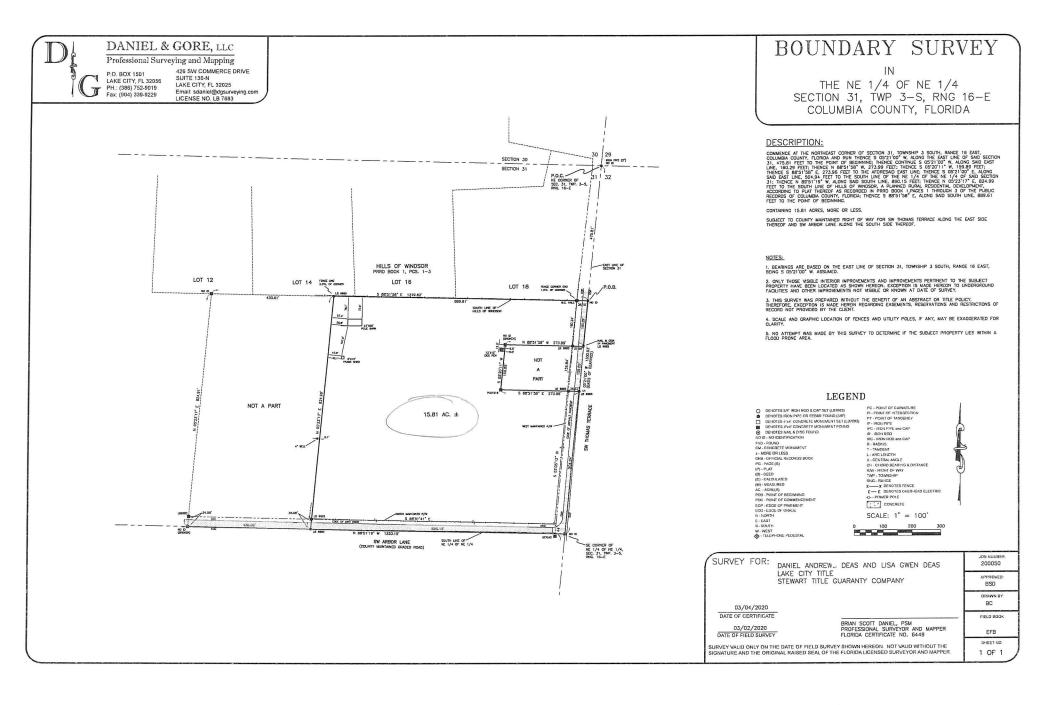

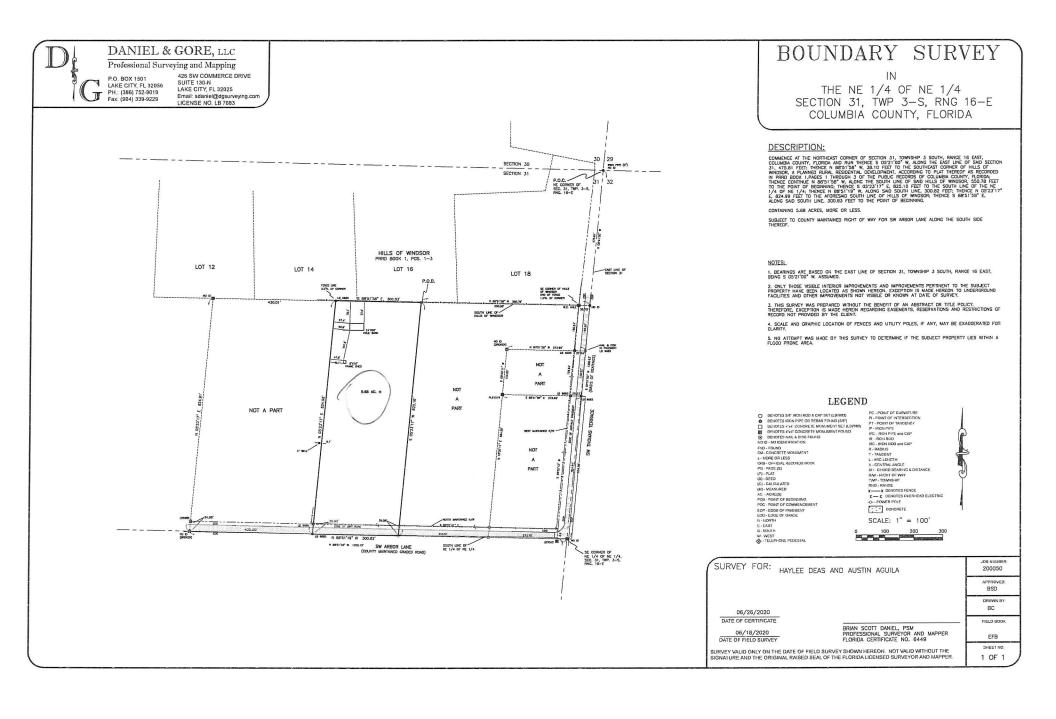

BOUNDARY SURVEY

THE NE 1/4 OF NE 1/4
SECTION 31, TWP 3-S, RNG 16-E
COLUMBIA COUNTY, FLORIDA

DESCRIPTION:

COMMENCE AT THE NORTHEAST CORNER OF SECTION 31, TOWNSHIP 3 SOUTH, RANGE 16 EAST, COLUMBIA COUNTY, FLORIDA AND RUN THENCE S 05'21'00" W, ALONG THE EAST LINE OF SAID SECTION 31, 475.81 FEET; THENCE N 88'51'58" W, 38.10 FEET TO THE SOUTHEAST CORNER OF HILLS OF WINDSOR, A PLANNED RURAL RESIDENTIAL DEVELOPMENT, ACCORDING TO PLAT THEREOF AS RECORDED IN PRRD BOOK 1,PAGES 1 THROUGH 3 OF THE PUBLIC RECORDS OF COLUMBIA COUNTY, FLORIDA; THENCE CONTINUE N 88'51'58" W, ALONG THE SOUTH LINE OF SAID HILLS OF WINDSOR, 550.78 FEET TO THE POINT OF BEGINNING; THENCE S 05'23'17" E, 825.10 FEET TO THE SOUTH LINE OF THE NE 1/4 OF NE 1/4; THENCE N 88'51'19" W, ALONG SAID SOUTH LINE, 300.82 FEET; THENCE N 05'23'17" E, 824.99 FEET TO THE AFORESAID SOUTH LINE OF HILLS OF WINDSOR; THENCE S 88'51'58" E, ALONG SAID SOUTH LINE, 300.83 FEET TO THE POINT OF BEGINNING.

CONTAINING 5.68 ACRES, MORE OR LESS.

SUBJECT TO COUNTY MAINTAINED RIGHT OF WAY FOR SW ARBOR LANE ALONG THE SOUTH SIDE THEREOF.

Haylee Deas 5, 68 acres

Inst. Number: 202012010005 Book: 1412 Page: 2080 Page 1 of 2 Date: 6/4/2020 Time: 7:59 AM P.DeWitt Cason Clerk of Courts, Columbia County, Florida Doc Mort: 0.00 Int Tax: 0.00 Doc Deed: 520.80

Prepared by and return to:
Rob Stewart
Lake City Title
426 SW Commerce Drive, Ste 145
Lake City, FL 32025
(386) 758-1880
File No 2020-3416CC

Parcel Identification No: Part of 31-3S-16-02413-001

[Space Above This Line For Recording Data]

WARRANTY DEED

(STATUTORY FORM - SECTION 689.02, F.S.)

This indenture made the 2nd day of June, 2020 between Donald K. Joye and Phyllis W. Joye, Husband and Wife, whose post office address is 291 SW Arbor Lane, Lake City, FL 32024, of the County of Columbia, State of Florida, Grantors, to Daniel Andrew Deas and Lisa Gwen Deas, Husband and Wife, whose post office address is 12878 County Rd 137, Wellborn, FL 32094, of the County of Suwannee, State of Florida, Grantees:

Witnesseth, that said Grantors, for and in consideration of the sum of TEN DOLLARS (U.S.\$10.00) and other good and valuable considerations to said Grantors in hand paid by said Grantees, the receipt whereof is hereby acknowledged, has granted, bargained, and sold to the said Grantees, and Grantees' heirs and assigns forever, the following described land, situate, lying and being in Columbia, Florida, to-wit:

COMMENCE AT THE NORTHEAST CORNER OF SECTION 31, TOWNSHIP 3 SOUTH, RANGE 16 EAST, COLUMBIA COUNTY FLORIDA AND RUN THENCE S 05°21'00" W ALONG THE EAST LINE OF SAID SECTION 31, 475.81 FEET TO THE POINT OF BEGINNING; THENCE CONTINUE S 05°21'00" W ALONG SAID EAST LINE, 160.29 FEET; THENCE N 88°51'58" W, 273.99 FEET; THENCE S 05°20'11" W, 159.89 FEET; THENCE S 88°51'58" E, 273.96 FEET TO THE AFORESAID EAST LINE; THENCE S 05°21'00" E ALONG SAID EAST LINE, 504.94 FEET TO THE SOUTH LINE OF THE NE 1/4 OF THE NE 1/4 OF SAID SECTION 31; THENCE N 89°51'19" W, ALONG SAID SOUTH LINE, 890.15 FEET; THENCE N 05°23'17" E, 824.99 FEET TO THE SOUTH LINE OF HILLS OF WINDSOR, A PLANNED RURAL RESIDENTIAL DEVELOPMENT, ACCORDING TO THE PLAT THEREOF AS RECORDED IN PRRD BOOK 1, PAGES 1 THROUGH 3, OF THE PUBLIC RECORDS OF COLUMBIA COUNTY, FLORIDA; THENCE S 88°51'58" E, ALONG SAID SOUTH LINE, 889.61 FEET TO THE POINT OF BEGINNING. SUBJECT TO COUNTY MAINTAINED RIGHT OF WAY FOR SW THOMAS TERRACE ALONG THE EAST SIDE THEREOF AND SW ARBOR LANE ALONG THE SOUTH SIDE THEREOF.

Together with all the tenements, hereditaments and appurtenances thereto belonging or in anywise appertaining.

Warranty Deed

File No.: 2020-3416CC

Page 1 of 2

Subject to taxes for 2020 and subsequent years, not yet due and payable; covenants, restrictions, easements, reservations and limitations of record, if any.

Said property is not the homestead of the Grantor under the laws and constitution of the State of Florida in that neither Grantor nor any member of the household of Grantor reside thereon.

TO HAVE AND TO HOLD the same in fee simple forever.

And Grantors hereby covenant with the Grantees that the Grantors are lawfully seized of said land in fee simple, that Grantors have good right and lawful authority to sell and convey said land and that the Grantors hereby fully warrant the title to said land and will defend the same against the lawful claims of all persons whomsoever.

In Witness Whereof, Grantors have hereunto set Grantors' hand and seal the day and year first above written.

Signed, sealed and delivered in our presence:

WIED IEGG O

WITNESS Reibert Stewart

WITNESS RETURNS SIMPLES

WITNESS DA . Change

WITNESS Regina Simphins

Donald K. Joye

Phyllis W Jove

STATE OF FLORIDA COUNTY OF COLUMBIA

The foregoing instrument was acknowledged before me by means of (physical presence or () online notarization this _____ day of June, 2020; Donald K. Joye and Phyllis W. Joye, who is/are personally known to me or has/have produced ______ as identification.

Signature of Notary Public Robert S. Stewart

Notary Public State of Florida Robert S Stewart My Commission GG 128943 Expires 09/26/2021

Warranty Deed

File No.: 2020-3416CC



COLUMBIA COUNTY BOARD OF COUNTY COMMISSIONERS AGENDA ITEM REQUEST FORM

The Board of County Commissioners meets the 1st and 3rd Thursday of each month at 5:30 p.m. in the Columbia County School Board Administrative Complex Auditorium, 372 West Duval Street, Lake City, Florida 32055. All agenda items are due in the Board's office one week prior to the meeting date.

Today's Date:	7/24/2020		Meeting Date:	8/6/2020	
Name:	Melinda Pensinger	0 0	Department:	Clerk To The Board Finance	
Division Manage	r's Signature:	12en Scart			

1. Nature and purpose of agenda item:

This item requests Board approval for the payment of bills and vouchers in the amount of \$2,050,585.31 submitted July 22, 2020. All funds authorized for the issuance of these checks have been budgeted. The Clerk to Board office reviews bills and vouchers submitted for approval. If for any reason, any of these bills are not recommended for approval, the Clerk to Board office will notify the Board. Copies of invoices and supporting documentation are maintained in the Clerk to Board office for review.

2. Recommended Motion/Action:

Approve payment of bills and vouchers in the amount of \$2,050,585.31.

3. Fiscal impact on current budget.

This item is currently budgeted. The account number to be charged is Various

PREPARED 7/22/2020, 15:57:50

ACCOUNTS PAYABLE PRELIMINARY CHECK REGISTER

PAGE 1
PROGRAM: GM348U

COLUMBIA COUNTY
BANK 00 BOARD OF COUNTY COMM - CLAIMS TD BANK

DANK OU	BOARD OF					
CHECK	VENDOR		VENDOR NAME A T & T ADAPCO, INC. ADVANCE AUTO PARTS ALTA CONSTRUCTION EQUIPMENT LLC AMERICAN FAMILY FITNESS LAKE CITY AMERICAN PIPE AND TANK, INC. ANDERSON COLUMBIA CO., INC. AQUAFIX, INC. ARCADIS US, INC. ARCADIS US, INC. ARTIE'S WELDING ATMAX EQUIPMENT CO. AUTO SUPPLY COMPANY AV'S CUSTOM TRAILERS, LLC BAKER & TAYLOR BOOKS BAKER DISTRIBUTING CO. BANK OF AMERICA BAYWAY SERVICE BEARD EQUIPMENT CO. INC. BEST PLUMBING SPECIALTIES, INC. BIDDLE CONSULTING GROUP, INC. BIDDLE CONSULTING GROUP, INC. BIDDLE CONSULTING GROUP, INC. BOONE IMPROVEMENTS INC. BRIAN'S SPORTS C & C DISCOUNT PARTS CHANNEL INNOVATIONS CORPORATION CINTAS CORPORATION #148 CITY ELECTRIC SUPPLY, INC. CITY OF JACKSONVILLE CITY OF JACKSONVILLE CITY OF JACKSONVILLE CITY OF JACKSONVILLE CITY OF LAKE CITY - UTILITIES COLUMBIA COUNTY HEALTH DEPT. SHERIFF COLUMBIA COUNTY COMCAST BUSINESS COMCAST CABLE COMMUNICATIONS, INC. CO2 DIRECT GAS, INC. CREATIVE CONCRETE DESIGN D&D GARAGE DOORS DARABI AND ASSOC., INC. DIANNA JACKSON DIEBOLD, INC DUKE ENERGY DUSTIN J. WHIDDON DUVAL FORD EBSCO INDUSTRIES, INC. EMERGENCY VEHICLE TECHNICAL SUPPORT EVACHEK'S TREE SERVICE	CHECK	CHECK	DISCOUNTS/RETAINAGE
NUMBER	NUMBER	SEQ#	NAME	DATE	AMOUNT	TAKEN
						
34539	2013	0.0	AT&T	07/22/2020	5.656.00	.00
34540	189	ŏŏ	ADAPCO. INC.	07/22/2020	8,228.00	.00
34541	1207	ññ	ADVANCE AUTO PARTS	07/22/2020	27.59	.00
34542	4250	00	ALTA CONSTRUCTION EQUIPMENT LLC	07/22/2020	725.44	.00
34543	3871	00	AMERICAN FAMILY FITNESS LAKE CITY	07/22/2020	45.00	- 00
34544	3894	00	AMERICAN PIPE AND TANK, INC	07/22/2020	1.846.00	.00
34545	111	00	ANDERSON COLUMBIA CO., INC.	07/22/2020	595,447.77	.00
34546	5542	00	AOUAFIX, INC.	07/22/2020	765.08	.00
34547	4303	00	ARCADIS'US, INC.	07/22/2020	2,120.60	.00
34548	156	00	ARTIE'S WELDING	07/22/2020	75.00	.00
34549	5375	00	ATMAX EQUIPMENT CO.	07/22/2020	594.26	.00
34550	182	00	AUTO SUPPLY COMPANY	07/22/2020	237.39	.00
34551	3800	00	AV'S CUSTOM TRAILERS, LLC	07/22/2020	492.95	.00
34552	218	00	BAKER & TAYLOR BOOKS	07/22/2020	2,372.91	.00
34553	251	00	BAKER DISTRIBUTING CO.	07/22/2020	47.73	.00
34554	3089	00	BANK OF AMERICA	07/22/2020	880.12	.00
34555	4015	00	BAYWAY SERVICE	07/22/2020	325.00	.00
34556	3643	00	BEARD EQUIPMENT CO. INC.	07/22/2020	79.74	.00
34557	4746	00	BEAVER BULK, INC.	07/22/2020	16,005.75	.00
34558	250	00	BEST PLUMBING SPECIALTIES, INC.	07/22/2020	491.62	.00
34559	4436	00	BIDDLE CONSULTING GROUP, INC.	07/22/2020	699.00	.00
34560	2733	00	BLOCK 60 HOLDINGS, LLC	07/22/2020	2,751.67	.00
34561	4680	00	BLUE SUMMIT WATERS, LLC	07/22/2020	75.00	.00
34562	3893	00	BOONE IMPROVEMENTS INC.	07/22/2020	16,557.61	.00
34563	280	00	BRIAN'S SPORTS	07/22/2020	270.00	.00
34564	10022	00	BSN SPORTS	07/22/2020	368.30	.00
34565	4636	00	C & C DISCOUNT PARTS	07/22/2020	1,026.00	.00
34566	3067	00	CHANNEL INNOVATIONS CORPORATION	07/22/2020	895.28	.00
34567	2501	00	CINIAS CORPORATION #148	07/22/2020	2,527.95	.00
34568	384	00	CITY ELECTRIC SUPPLY, INC.	07/22/2020	210.09	.00
24503	29/0	00	CITY OF TAKE CITY TOTAL TOTEC	07/22/2020	20,500.00	.00
24570	201	00	COLUMBIA COUNTY DEALTH DEPT	07/22/2020	12 015 22	.00
34571	2030	00	SHEDIER COLUMBIA COUNTY	07/22/2020	12,615.33	.00
34573	2822	00	COMCAST	07/22/2020	1 015 50	.00
34574	353	00	COMCAST RUSINESS	07/22/2020	377 25	.00
34575	4830	ññ	COMCAST CABLE COMMUNICATIONS INC.	07/22/2020	181 74	.00
34576	3614	00	CO2 DIRECT GAS. INC.	07/22/2020	13 20	.00
34577	4846	00	CREATIVE CONCRETE DESIGN	07/22/2020	6 907 88	.00
34578	3644	00	D&D GARAGE DOORS	07/22/2020	195.00	00
34579	445	őő	DARABI AND ASSOC. INC.	07/22/2020	870.65	.00
34580	5	õõ	DIANNA JACKSON	07/22/2020	250.00	.00
34581	1825	00	DIEBOLD, INC	07/22/2020	5.516.00	.00
34582	615	ÕÕ	DUKE ENERGY	07/22/2020	3,550.43	.00
34583	5504	00	DUSTIN J. WHIDDON	07/22/2020	350.00	.00
34584	484	00	DUVAL FORD	07/22/2020	36,745.00	.00
34585	511	00	EBSCO INDUSTRIES, INC.	07/22/2020	6,180.20	.00
34586	5416	00	EMERGENCY VEHICLE TECHNICAL SUPPORT	07/22/2020	375.00	.00
34587	534	00	EVACHEK'S TREE SERVICE	07/22/2020	185.00	.00
34588	5200	00	EVT	07/22/2020	60.00	.00
34589	2990	00	FEDEX	07/22/2020	22.95	.00

PAGE 2 DISBURSEMENT PERIOD 10/2020

PREPARED 7/22/2020, 15:57:50 ACCO PROGRAM: GM348U COLUMBIA COUNTY BANK 00 BOARD OF COUNTY COMM - CLAIMS TD BANK ACCOUNTS PAYABLE PRELIMINARY CHECK REGISTER

CHECK NUMBER	VENDOR NUMBER	SEQ#	VENDOR NAME FLORIDA DEPARTMENT OF HEALTH FLORIDA FILL AND GRADING, INC FLORIDA PEST CONTROL FLORIDA POWER & LIGHT GOMESVILLE SUN GALLS, LLC GAMESVILLE SUN GALLS, LLC GAMETIME GATEWAY-FOREST LAWN FUNERAL HOME, IN GEMPLER'S, INC. GENESIS DOOR & HARDWARE, INC. GRAHAM & SONS ELECTRICAL, INC. GRAINGER GREAT AMERICA FINANCIAL SVCS GREEN'S MARINE & SPORTING GOODS GUARDIAN FUELING TECHNOLGIES, LLC HAIR HOME & AUTO CENTER, INC. HILL MANUFACTURING CO., INC. HOME DEPOT CREDIT SERVICE/THE IMMAC POWER SOLUTIONS INC. JOHN'S LAWN EQUIPMENT, INC. KEN'S SPECIALIZED SERVICES, LLC KENT ADHESIVE PROD. CO. KIMI ROBERTS LA QUINTA BY WYNDHAM INN & SUITES LAKE CITY INDUSTRIES LAKE CITY REPORTER, INC. LAWN ENFORCEMENT AGENCY LAWSON PRODUCTS, INC. LEVY JONES LINDA IVERY LIQUID ENVIRONMENTAL SOLUTIONS LOWE'S PROX LUBE SPECIALISTS MAIN STREET PRINTING MATHESON TRI-GAS INC. MAULDIN TRUCKS, LLC METAL MASTERS OF FLORIDA INC. MIKELL'S POWER EQUIPMENT MOORE BASS CONSULTING MUNICIPAL EMERGENCY SERVICES, INC. NANCY SMITH MOWING NEFLIN, INC. NEXTRAN TRUCK CENTER NORFOLK SOUTHERN RAILWAY CO. NORTH FLORIDA FENCE	CHECK DATE	CHECK AMOUNT	DISCOUNTS/RETAINAGE TAKEN
24500	4100	00	ELODIDA DEDADUMENTO OE LIEALEV	07/22/2022	FO 00	
34590	4196	00	FLORIDA DEPARTMENT OF HEALTH	07/22/2020	50.00	.00
34591	2481	00	FLORIDA FILL AND GRADING, INC	07/22/2020	63,900.00	.00
34592	623	00	FLORIDA INSTITUTE OF GOVERNMENT	07/22/2020	1,700.00	.00
34593	642	00	FLORIDA PEST CONTROL	07/22/2020	443.00	.00
34594	4071	00	FLORIDA POWER & LIGHT	07/22/2020	45,921.37	.00
34595	42/1	00	FLORIDA RV TRADE ASSOCIATION	07/22/2020	150.00	.00
34596	4154	00	FORT WHITE TRUE VALUE HARDWARE	07/22/2020	86.94	.00
34597	806	00	G.W. HUNTER, INC.	07/22/2020	5,132.85	.00
34598	746	00	GAINESVILLE SUN	07/22/2020	315.80	.00
34599	702	00	GALLS, LLC	07/22/2020	110.31	.00
34600	719	00	GAMETIME	07/22/2020	238,368.00	.00
34601	759	00	GATEWAY-FOREST LAWN FUNERAL HOME, IN	07/22/2020	900.00	.00
34602	793	00	GEMPLER'S, INC.	07/22/2020	321.69	.00
34603	762	00	GENESIS DOOK & HARDWAKE, INC.	07/22/2020	782.00	.00
34604	704	00	GRAHAM & SONS ELECTRICAL, INC.	07/22/2020	7,707.50	.00
34605	724	00	CDEAM AMEDICA EINAMCIAI CUCC	07/22/2020	952.59	.00
34606	745	00	CREAL AMERICA FINANCIAL SVCS	07/22/2020	769.09	.00
34607	794	00	GREEN'S MARINE & SPORTING GOODS	07/22/2020	896.75	.00
34608	5115	00	GUARDIAN FUELING TECHNOLIGIES, LLC	07/22/2020	3,2/5.59	.00
34609	2410	00	HAIR HOME & AUTO CENTER, INC.	07/22/2020	44.97	.00
34610	2122	00	HILL MANUFACTURING CO., INC.	07/22/2020	859.50	.00
34611	2133	00	TMMAC DOWER COLUMNOUS TWO	07/22/2020	790.89	.00
34612	5367	00	TOURIS LAWN POULDMENT INC.	07/22/2020	920.00	.00
34013	1000	00	VENIC COECTALIZED CEDUICEC IIC	07/22/2020	160.00	.00
34614	1121	00	VENLY DIECTIE DEUD CO	07/22/2020	2,000.00	.00
34615	1060	00	KENI ADRESIVE PROD. CO.	07/22/2020	227.47	.00
24617	1300	00	IN CITTURE DV WANDUNM THE CITTURE	07/22/2020	205 60	.00
24610	1212	00	TAKE CLAA MIMO DYDAG	07/22/2020	263.00	.00
34610	1212	00	LAKE CITI ACIO PARIS	07/22/2020	400 03	.00
34630	1230	00	TAKE CITY DEDODINED INC	07/22/2020	125 00	.00
24621	2250	00	LANCHACE LINE CEDUTCE	07/22/2020	133.00	.00
34621	1111	00	LANGUAGE DIME SERVICE	07/22/2020	13.93	.00
24622	4710	00	IAWN ENFORCEMENT AGENCE	07/22/2020	32.00	.00
34623	3030	00	TAMBON PRODUCTS, INC.	07/22/2020	202.31 114.65	.00
34625	5020	00	TINDA TURDV	07/22/2020	114.05	.00
34626	3774	00	I.TOUTD FNUTDONMENTAL COLUTTONS	07/22/2020	E 710 22	.00
34627	1262	00	I'UME'G DBUA	07/22/2020	7/10.32	.00
34628	1216	00	LURE SPECIALISTS	07/22/2020	200.73	.00
34629	5213	00	MAIN STREET DRINTING	07/22/2020	322 00	• 00
34630	118	00	MATHESON TRI-CAS INC	07/22/2020	124 65	.00
34631	5209	00	MAIILDIN TRICKS LLC	07/22/2020	695 00	.00
34632	1351	00	METAL MASTERS OF FLORIDA INC	07/22/2020	164.00	.00
34633	1346	00	MIKELL'S POWER ROLLEMENT	07/22/2020	241 77	.00
34634	1225	00	MOORE BASS CONSULTING	07/22/2020	4 000 00	.00
34635	4942	00	MINICIPAL EMERGENCY SERVICES INC	07/22/2020	121 50	.00
34636	5467	ññ	NANCY SMITH MOWING	07/22/2020	1 400 00	.00
34637	1437	őő	NEFLIN INC	07/22/2020	226 62	.00
34638	1429	ŏŏ	NEXTRAN TRUCK CENTER	07/22/2020	240.02	.00
34639	1414	00	NORFOLK SOUTHERN RATIWAY CO	07/22/2020	1 058 50	.00
34640	1439	őő	NORTH FLORIDA FENCE	07/22/2020	1,550.50	.00
51010	1137	0.0	TOTAL LAURIDIA LANGE	0.,22,2020	1,501.00	.00

PREPARED 7/22/2020, 15:57:50

ACCOUNTS PAYABLE PRELIMINARY CHECK REGISTER

PAGE 3
PROGRAM: GM348U
COLUMBIA COUNTY
BANK 00 BOARD OF COUNTY COMM - CLAIMS TD BANK

CHECK NUMBER	VENDOR NUMBER	SEQ#	VENDOR NAME NORTH FLORIDA GLASS NORTON HOME IMPROVEMENT CO. O'REILLY AUTO PARTS OFFICE DEPOT OPTIMUM WATER SOLUTIONS, INC. OVERDRIVE, INC. PATRICIA ANN TURNER PELONI'S PUMPING PETFORMANCE TINTING PETFY CASH POWER SECURE SERVICE, INC. PREMIER PAPER & JANITORIAL SUPPLIES PREMIER WATER & ENERGY TEC. RELIABLE SHREDDING SERVICE RICHARDSON PAINT RING POWER CORP. RONNIE BRANNON, TAX COLLECTOR SHERWIN-WILLIAMS CO.STORE#2741 SNIFFEN & SPELLMAN, P.A. SOCRATIK, LLC SOUTHEASTERN TURFGRASS SUPPLY, INC. SPORTSEVENTS MAGAZINE STANLEY CRAWFORD STRICTLY TECHNOLOGY LLC SUWANNEE RIVER WATER MGMT. DIST. SWIFT LUBE TEEKO GRAPHICS TEN-8 FIRE EQUIPMENT INC. THE LAW OFFICE OF JOEL F. FOREMAN, THE STORE THOMAS HARDWARE FARM & LUMBER, INC. TOM NEHL TRUCK COMPANY TOTALFUNDS TOWN OF FT. WHITE TRANE US, INC. TRI COUNTY TREE SERVICE, INC. U.S. POSTMASTER ULINE UNITED REFRIGERATION, INC. UNIVERSAL ENVIRONMENTAL SERVICES UNIVERSAL SIGNS & ACCESSORIES VANN CARPET ONE VERIZON WIRELESS VOICE FOR CHILDREN WHITEHEAD HARDWARE COMPANY WINDSTREAM WINSUPPLY WORLD BOOK SCHOOL & LIBRARY XEROX CORP	CHECK DATE	CHECK AMOUNT	DISCOUNTS/RETAINAGE TAKEN
34641	1018	0.0	NORTH FLORIDA GLASS	07/22/2020	169 96	00
34642	1443	00	NORTON HOME IMPROVEMENT CO	07/22/2020	44 262 40	.00
34643	3767	őő	O'REILLY AUTO PARTS	07/22/2020	67 95	.00
34644	1622	00	OFFICE DEPOT	07/22/2020	1.229.66	.00
34645	4881	00	OPTIMUM WATER SOLUTIONS, INC.	07/22/2020	48.00	.00
34646	5102	00	OVERDRIVE, INC.	07/22/2020	995.12	.00
34647	5421	00	PATRICIA ANN TURNER	07/22/2020	144.00	.00
34648	1707	00	PELONI'S PUMPING	07/22/2020	205.00	.00
34649	3321	00	PERFORMANCE TINTING	07/22/2020	280.50	.00
34650	1041	00	PETE OLIN AUTO PARTS, INC.	07/22/2020	347.44	.00
34651	1710	00	PETTY CASH	07/22/2020	157.26	.00
34652	2314	00	POWER SECURE SERVICE, INC.	07/22/2020	693.39	.00
34653	4063	00	PREMIER PAPER & JANITORIAL SUPPLIES	07/22/2020	2,802.77	.00
34654	1793	00	PREMIER WATER & ENERGY TEC.	07/22/2020	598.00	.00
34655	1183	00	RELIABLE SHREDDING SERVICE	07/22/2020	305.00	.00
34656	3415	00	RICHARDSON PAINT	07/22/2020	87.25	.00
34657	1907	00	KING POWER CORP.	07/22/2020	5,719.74	.00
34658	2101	00	RUNNIE BRANNON, TAX COLLECTOR	07/22/2020	150,944.31	.00
34659	2021	00	CNIEDEN C CODIIMAN D A	07/22/2020	367.73	.00
34000	44// EE01	00	SNIFFER & SPELLMAN, P.A.	07/22/2020	2,250.00	.00
34663	3056	00	COULTE SCALE OF THE CONCE CUIDS A THE	07/22/2020	2,000.00	.00
34663	4289	00	CDODTCEVENTO MACATINE	07/22/2020	0,120.00	.00
34664	3610	00	CTANIEV CDAWFODD	07/22/2020	305.00	.00
34665	4857	00	STRICTLY TECHNOLOGY LLC	07/22/2020	3,325.00 9 734 90	.00
34666	2075	00	SIMANNER RIVER WATER MOMT DIST	07/22/2020	3 000 00	.00
34667	2078	00	SWIFT LUBE	07/22/2020	103.86	.00
34668	2163	ÕÕ	TEEKO GRAPHICS	07/22/2020	369 02	.00
34669	2147	őő	TEN-8 FIRE EQUIPMENT INC.	07/22/2020	23 389 49	.00
34670	5203	őő	THE LAW OFFICE OF JOEL F. FOREMAN.	07/22/2020	23,303.43	.00
34671	2220	00	THE STORE	07/22/2020	160.70	.00
34672	2176	00	THOMAS HARDWARE FARM & LUMBER, INC.	07/22/2020	219.12	.00
34673	1458	00	TOM NEHL TRUCK COMPANY	07/22/2020	1.360.32	.00
34674	4672	00	TOTALFUNDS	07/22/2020	3,999.03	.00
34675	2109	00	TOWN OF FT. WHITE	07/22/2020	481.44	.00
34676	4627	00	TRANE US, INC.	07/22/2020	3,282.98	.00
34677	10053	00	TRI COUNTY TREE SERVICE, INC.	07/22/2020	100.00	.00
34678	2718	00	U.S. LOCK	07/22/2020	364.06	.00
34679	2204	00	U.S. POSTMASTER	07/22/2020	410.00	.00
34680	4180	00	ULINE	07/22/2020	777.99	.00
34681	4909	00	UNITED REFRIGERATION, INC.	07/22/2020	1,852.48	.00
34682	4922	00	UNIVERSAL ENVIRONMENTAL SERVICES	07/22/2020	135.00	.00
34683	4475	00	UNIVERSAL SIGNS & ACCESSORIES	07/22/2020	1,425.00	.00
34684	223	00	VANN CARPET ONE	07/22/2020	75.00	.00
34003	20/3	00	VERIZON WIRELESS	07/22/2020	6,228.25	.00
24600	3030	00	ACTCE LOK CUITDANDE COMDANA	07/22/2020	2,389.53	.00
34607	120	00	WILLEGEAU GARDWARE COMPANI	07/22/2020	457.44	.00
34689	5100	00	WINDIREAN WINDING WINDIREAN WINDIREA	07/22/2020	227.07	.00
34690	2474	00	WODIN BOOK COHOOL & LIDDARY	07/22/2020	040.93	.00
34691	2500	00	AEBUA CUBB	07/22/2020	1 464 27	.00
24021	2300	00	ALKOA CORE	01/22/2020	1,404.2/	.00

PAGE 4
DISBURSEMENT PERIOD 10/2020

PREPARED 7/22/2020, 15:57:50

ACCOUNTS PAYABLE PRELIMINARY CHECK REGISTER PROGRAM: GM348U

COLUMBIA COUNTY
BANK 00 BOARD OF COUNTY COMM - CLAIMS TD BANK

DIMIN 00	2011102 01							
CHECK NUMBER	VENDOR NUMBER	SEQ#	VENDOR NAME		CHECK DATE	CHECK AMOUNT	DISCOUNTS/RETAINAGE TAKEN	
34692 34693	3551 1152	00	ZEP SALES & SERVI 111-WASTE PRO - I		07/22/2020 07/22/2020	252.44 582,183.71	.00	
NUMBER	OF CHEC	KS	155	GRAND TOTAL		2,050,585.31		



COLUMBIA COUNTY BOARD OF COUNTY COMMISSIONERS AGENDA ITEM REQUEST FORM

The Board of County Commissioners meets the 1st and 3rd Thursday of each month at 5:30 p.m. in the Columbia County School Board Administrative Complex Auditorium, 372 West Duval Street, Lake City, Florida 32055. All agenda items are due in the Board's office one week prior to the meeting date.

Today's Date:	7/31/2020	N	Meeting Date:	8/6/2020
Name:	Melinda Pensinger		Department:	Clerk To Board Finance
Division Manage	r's Signature:	all		

1. Nature and purpose of agenda item:

This item requests Board approval for the payment of bills and vouchers in the amount of \$152,850.98 submitted July 29, 2020. All funds authorized for the issuance of these checks have been budgeted. The Clerk to Board office reviews bills and vouchers submitted for approval. If for any reason, any of these bills are not recommended for approval, the Clerk to Board office will notify the Board. Copies of invoices and supporting documentation are maintained in the Clerk to Board office for review.

2. Recommended Motion/Action:

Approve payment of bills and vouchers in the amount of \$152,850.98.

3. Fiscal impact on current budget.

This item is currently budgeted. The account number to be charged is Various

Check Number	Vendor	Check Date	Amount
34694	Lake City Air Conditioning & Refrigeration	7/27/2020	135.00
34695	Supervisor of Elections	7/29/2020	135,715.98
34696	TotalFunds	7/29/2020	4,000.00
34697	Cathedral Corporation	7/29/2020	13,000.00
			152,850.98

PREPARED 7/27/2020, 14:43:28 PROGRAM: GM348U COLUMBIA COUNTY

ACCOUNTS PAYABLE PRELIMINARY CHECK REGISTER

PAGE 1 DISBURSEMENT PERIOD 10/2020

BANK 00 BOARD OF	COUNT	Y COMM - CLAIMS TD BANK			
CHECK VENDOR NUMBER NUMBER	SEQ#	VENDOR NAME	CHEC DATE	K CHECI AMOUNT	
34694 3298 34695 2087	00 00	LAKE CITY AIR COND & RE SUPERVISOR OF ELECTIONS		2020 135.00 2020 135,715.98	replaument Scheck-not received
NUMBER OF CHEC	CKS	2	GRAND TOTAL	135.850.98	

ACCOUNTS PAYABLE PRELIMINARY CHECK REGISTER

PREPARED 7/29/2020, 10:53:24 PROGRAM: GM348U

PAGE 1 DISBURSEMENT PERIOD 10/2020

COLUMBIA BANK 00	COUNTY	COUNT	Y COMM - CLAIM	S TD BANK				
CHECK NUMBER	VENDOR NUMBER	SEQ#	VENDOR NAME			CHECK DATE	CHECK AMOUNT	DISCOUNTS/RETAINAGE TAKEN
34696	4672	00	TOTALFUNDS			07/29/2020	4,000.00	replaamenant check -voined prior
NUMBE	R OF CHEC	KS		1	GRAND TOTAL		4,000.00	-voined prior

PAGE 1 DISBURSEMENT PERIOD 10/2020

PREPARED 7/29/2020, 14:07:57 ACCOUNTS PAYABLE PRELIMINARY CHECK REGISTER PROGRAM: GM348U COLUMBIA COUNTY BANK 00 BOARD OF COUNTY COMM - CLAIMS TD BANK

BANK UU	BOARD OF	COONI	I COMM - CHAIL	MS ID DANK					
CHECK NUMBER	VENDOR NUMBER	SEQ#	VENDOR NAME			CHECK DATE	CHECK AMOUNT	DISCOUNTS/RETAINAGE TAKEN	
34697	4939	00	CATHEDRAL CO	ORPORATION		07/29/2020	13,000.00	.00	
NUMBE	R OF CHEC	KS		1	GRAND TOTAL		13,000.00		



COLUMBIA COUNTY BOARD OF COUNTY COMMISSIONERS AGENDA ITEM REQUEST FORM

The Board of County Commissioners meets the 1st and 3rd Thursday of each month at 5:30 p.m. in the Columbia County School Board Administrative Complex Auditorium, 372 West Duval Street, Lake City, Florida 32055. All agenda items are due in the Board's office one week prior to the meeting date.

Today	y's Date:	7/14/2020	Meeting Date:	8/6/2020
Name	э:	Kevin Kirby	_Department:	Public Works
Divisi	ion Managei	's Signature:		
1. Nat	ture and pur	pose of agenda item:		
	Permission	to enter private property at 3069 SW Mauldin	Ave for the purpo	ose of tree removal
2. F	Recommend	ed Motion/Action:		
	Approve			

3. Fiscal impact on current budget.

This item has no effect on the current budget.

District No. 1 - Ronald Williams District No. 2 - Rocky Ford District No. 3 - Bucky Nash

District No. 4 - Toby Witt District No. 5 - Tim Murphy



BOARD OF COUNTY COMMISSIONERS • COLUMBIA COUNTY

MEMORANDUM

TO: Ben Scott, County Manager

FROM: Kevin Kirby, Assistant County Manager / 1

DATE: July 10, 2020

RE: Entering Private Property

I am requesting permission to enter private property located at 3069 SW Mauldin for the purpose of tree removal.

The appropriate Hold Harmless Agreement has been obtained.

Your consideration is appreciated.

GENERAL RELEASE AND HOLD HARMLESS AGREEMENT

The undersigned private property owner, Bennett and Karen Moody "Owner", and COLUMBIA COUNTY, FLORIDA, by and through its representative, Rick Coulombe, "County", hereby agree as follows:

WHEREAS, Owner agrees for County to enter upon Owner's property identified as 3069 SW Mauldin Ave for the purpose tree removal.

WHERE, Owner authorize County to enter upon Owner's private property and release County from liability as a result thereof, and

WHEREAS, County agrees to hold Owner harmless from liability as a result of County's actions upon Owner's property.

NOW, THEREFORE, in consideration of the mutual covenants set forth herein the parties agree as follows:

- 1. Owner hereby authorizes County and its representatives to enter upon Owner's property for the purposes of tree removal.
- Owner hereby releases County together with its agents, representatives and employees from any and all actions, cause of actions or liability, including for trespass damages or other claims or demands whatsoever, in law or in equity as a result of County's actions upon Owner's property, so long as the same is not done in any grossly negligent manner.
- County hereby agrees to hold Owner harmless from any liability as a result of County's actions
 upon Owner's property or the actions of any third parties, which may enter on Owner's property
 upon County's direction or authorization.

Dated this _	10 TH	day of	July	, 2020.	
			Bennett :	T MOO	Sy
			I IOI DICT TO WILL	K SIGNAT OKE	~

COLUMBÍA COUNTY

REPRESENTATIVE/AGENT/EMPLOYEE

Rick Coulombe, Operations Superintendent




	MOODY BENN				2020 Wo	rking Values	
Owner	r: KAREN ELAINE MOODY (JTWRS) MI 3069 SW MAULDIN AVE		REN ELAINE MOODY (JTWRS)		\$36,177	Appraised	\$91,218
	LAKE CITY, FL 32			Ag Lnd	\$0	Assessed	\$91,218
Site:	3069 MAULDIN A		ITY	Bldg	\$49,941	Exempt	\$50,000
Sales	6/25/2019	\$100	I (U)	XFOB	\$5,100		county:\$40,876
Info	1/16/2003 12/11/2001	\$89,900 \$80,000	I (Q) I (U)	Just	\$91,218	Total Taxable	city:\$40,876 other:\$40,876 school:\$66,218




This information, was derived from data which was compiled by the Columbia County Property Appraiser Office solely for the governmental purpose of property assessment. This information should not be relied upon by anyone as a determination of the ownership of property or market value. No warranties, expressed or implied, are provided for the accuracy of the data herein, it's use, or it's interpretation. Although it is periodically updated, this information may not reflect the data currently on file in the Property Appraiser's office.

GrizzlyLogic.com

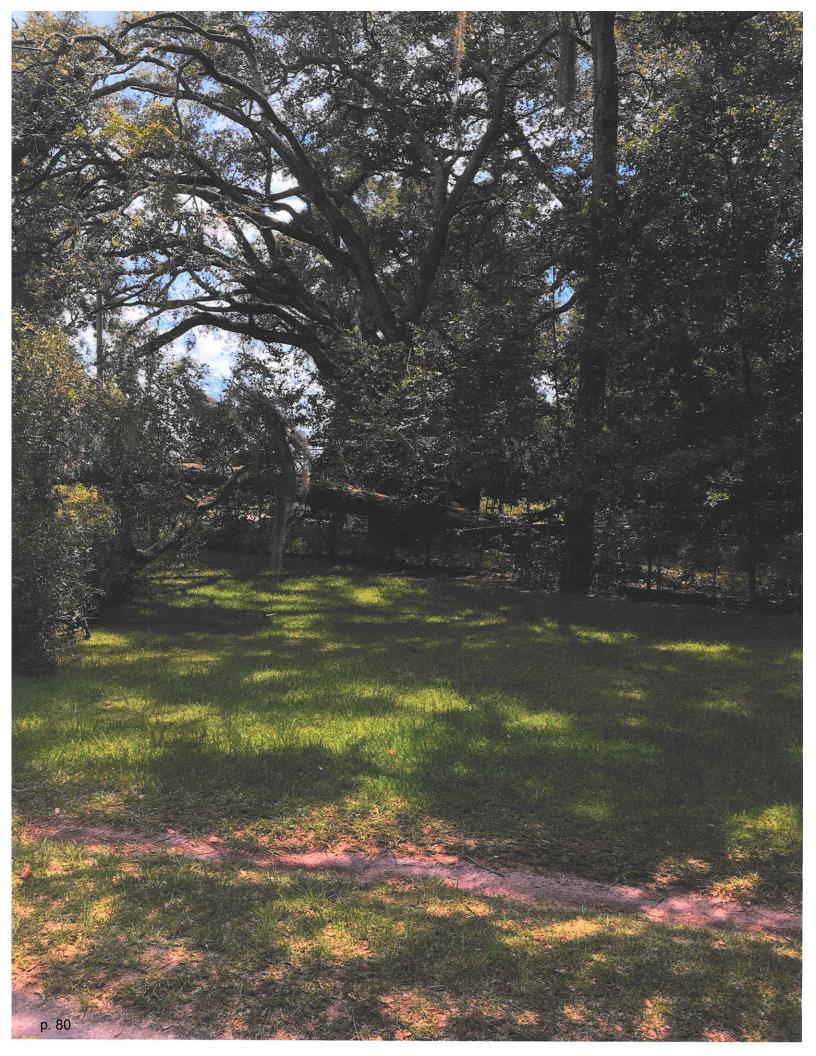





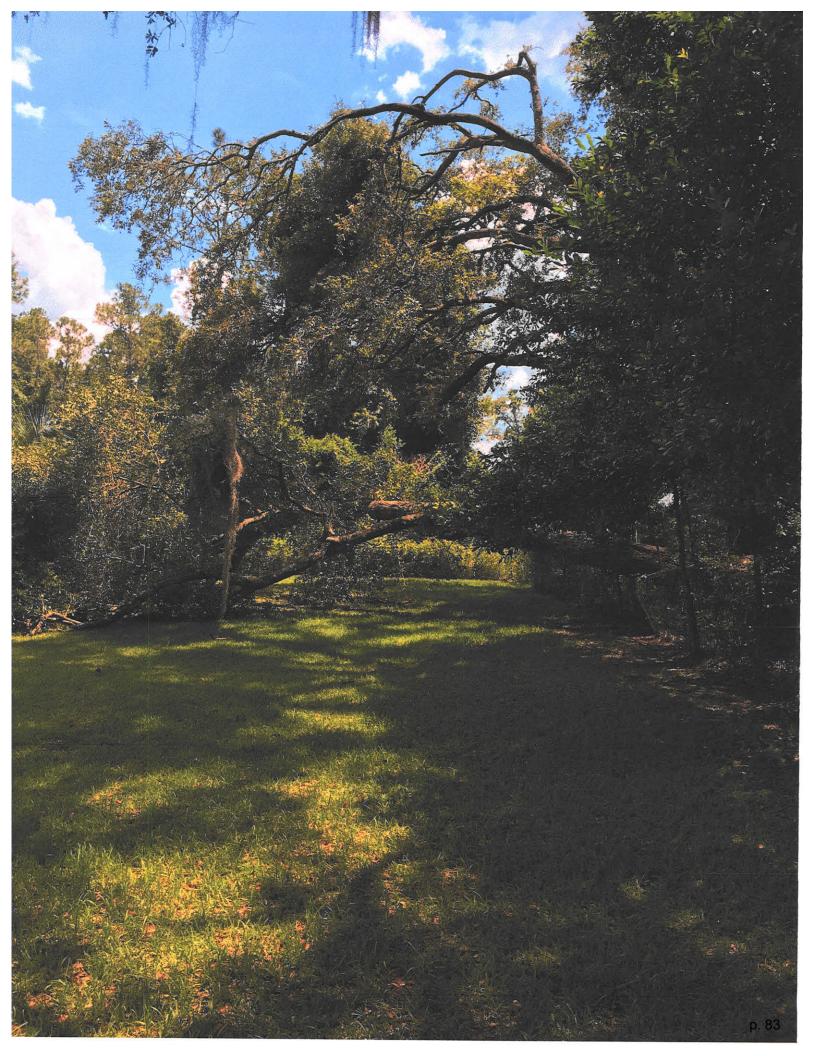



COLUMBIA COUNTY BOARD OF COUNTY COMMISSIONERS AGENDA ITEM REQUEST FORM

The Board of County Commissioners meets the 1st and 3rd Thursday of each month at 5:30 p.m. in the Columbia County School Board Administrative Complex Auditorium, 372 West Duval Street, Lake City, Florida 32055. All agenda items are due in the Board's office one week prior to the meeting date.

loday's D	ate: <u>//21/2020</u>	Meeting Date:	8/6/2020			
Name:	Kevin Kirby	Department:	Public Works			
Division M	anager's Signature:	Į.				
1. Nature a	and purpose of agenda item:					
Utilit	Utility permit from AT&T to run a cable on SE Bald Eagle Loop.					
2. Recoi	mmended Motion/Action:					
Арр	rove					

3. Fiscal impact on current budget.

This item has no effect on the current budget.

AT&T JOB #: 0YE61027N

Utilities Permit Revised: 08-28-00

COLUMBIA COUNTY BOARD OF COUNTY COMMISIONERS UTILITY PERMIT

Date: <u>06/25/20</u> Permit No County Road <u>Bald Eagle LP</u> Section No
Permittee AT&T Authorized Agent Kimberly Herff Email: kherff@truenetcommunications.com Address 7666 Blanding Blvd. Jacksonville, FL 32244 Telephone Number 904-777-9052 ext.258
Requesting permission from the Columbia County Board of County Commissioners, hereinafter called the County, to contract, operate and maintain: 2199' of fiber cable trenched at 30' min depth and placed in
proposed 2" conduit bored at 36" min depth. (1) 30" x 48" Handhole
Submitted for the Utility Owner by: Kimberly Herff AT&T Authorized Agent Typed Name & Title Kimberly Herff AT&T Authorized Agent
1. Permittee declares that prior to filing this application it has determined the location of all existing utilities, both aerial and underground and the accurate locations are shown on the plans attached hereto and made a part of this application. Proposed work is within the corporate limits of Municipality: YES () NO (x). If YES: LAKECITY () FORT WHITE (). A letter of notification was mailed on to the following utility owners:
2. The Columbia County Public Works Director shall be notified twenty-four (24) hours prior to starting work and again immediately upon completion of work. The Public Works Director is <u>Kevin Kirby</u> , located at <u>P.O. Box 969, Lake City, FL 32056</u> Telephone Number (386) 752-5955. The PERMITTEE's employee responsible for Maintenance of Traffic is <u>Mike Brown</u> , Telephone Number (352) 336-5508 (This name may be provided at the time of the 24 hour notice to starting work). 3. This PERMITTEE shall commence actual construction in good faith within <u>60</u> days after issuance of permit, and shall be completed within <u>90</u> days after permitted work has begun. If the beginning date is more than 60 days from date of permit approval, then PERMITTEE must review the permit with the Columbia County Public Works Director to make sure no changes have occurred in the transportation facility that would affect the permitted
construction.
4. The construction and maintenance of such utility shall not interfere with the property and rights of a prior PERMITTEE.
5. It is expressly stipulated that this permit is a license for permissive use only and that the placing of utilities upon public property pursuant to this permit shall not operate to create or vest any property right in said holder.
6. Pursuant to Section 337.403(1), Florida Statutes, whenever necessary for the construction, repair, improvement, maintenance, safe and efficient operation, alteration or relocation of all, or any portion of said transportation facility as determined by the Columbia County Public Works Director and/or County Engineer, any or all utilities and appurtenances authorized hereunder, shall be immediately removed from said transportation facility or reset or relocated thereon as required by the Columbia County Public Works Director and/or County Engineer and at the expense of the PERMITTEE.

- 7. In case of non-compliance with the County's requirements in effect as of the approval date of this permit, this permit is void and the facility will have to be brought into compliance or removed from the right of way at no cost to the County.
- 8. It is understood and agreed that the rights and privileged herein set out are granted only to the extent of the County's right, title and interest in the land to be entered upon and used by the PERMITTEE, and the PERMITTEE will, at all times, and to the extent permitted by law, assume all risk of and indemnify, defend, and save harmless the Columbia County Board of County Commissioners from any and all loss, damage, cost or expense arising in any manner on account of the exercise or attempted exercise by said PERMITTEE of the aforesaid right and privileges.
- 9. During construction, all safety regulations of the County shall be observed and the PERMITTEE must take measures, including placing and the display of safety devices that may be necessary in order to safely conduct the public through the project area in accordance with the Federal Manual on the Uniform Traffic Control Devices, as amended for highways.

	keeping its utilities in place and out of service, the PERMITTEE, by resent and continuing ownership of its utilities located between and within the
	ERMITTEE, at its sole expense, shall promptly remove said out of service Works Director and/or County Engineer determines said removal is in
	thirty inches (30") will be required at all locations. Columbia County amage to facilities with less than thirty inch (30") cover. Cables shall not
12. Additional Stipulations:	
It is understood and agreed that commencer binding nature of these special instructions.	nent by the PERMITTEE is acknowledgment and acceptance of the
Submitted By: <u>Kimberly Herff</u> Permittee	Place Corporate Seal Attest
Signature Kimberly Herff	Title: AT&T Authorized Agent

Utilities Permit Revised: 5/4/99

Recommended for Approval?				
Signature:				
Title : Assistant County Manager				
Date : 7-20-2020				
Approved by Columbia County Board of County Commissioners:				
YES () NO ()				
Date Approved:				
Chairman's Signature:				

LOCATION MAP SR 238 / YUKON AV <─ WORK

PERMIT NOTES:

AT&T PROPOSES TO PLACE THE FOLLOWING TELEPHONE FACILITIES:

2199 ft OF BURIED FIBER CABLE IN THE EAST RIGHT-OF-WAY OF SE BALD EAGLE LOOP AT A MINIMUM DEPTH OF 30".

PLACEMENT WILL REQUIRE FIVE(5) BORES, ZERO SIDEWALK CUT-AND-RESTORES, ONE(1) 30"x48" HANDHOLE.

PRIMARY METHOD OF PLACEMENT WILL BE MECHANICALLY PLACED, UNLESS NOTED OTHERWISE.

REVISED 07/10/2020 -ADDED 5 DRIVEWAY BORES

NOTE TO PERMITTING AGENCY:

THE BELOW INFORMATION IS THE ORIGINAL DRAFT PERSON WHO HAS DETAILED FIELD KNOWLEDGE OF THE PROPOSED WORK TO BE PERFORMED ON THIS PERMIT REQUEST. AND SHOULD BE THE FIRST POINT OF CONTACT WITH QUESTIONS TO THIS PERMIT REQUEST.

DESIGNER: STEPHEN CLARK (904) 413-1011 PROJECT MGR: MIKE WALTERS (904) 777-9052 ×243

MAINTENANCE OF TRAFFIC

WORKERS WILL UTILIZE M.O.T. CASE #602 FOR THE PROPOSED WORK SHOWN THROUGHOUT THESE DRAWINGS.

SEE DWG 5 FOR M.O.T. DETAILS


SY	MBOL LEGI	END	
Proposed	Existing	Description	
		-ERI-L C-BLE	
—в—	——в——	BURIED C-BLE	
——вл——	——ву——	BUR JOINT-TRENCH	
•	0	BST POLE	
*	*	POWER POLE	
\longrightarrow	\rightarrow	-NCHOR & GUY	
— РВ	 ← PB	PUSH BR-CE	
		ENCLOSURE	
₽	ŧ	ENCLOSURE	ATTSE
		M-NHOLE	
——		PIPE/CONDUIT	PROPOSED TELEPHONE F-CILITIES ON RIGHT OF W-Y OF
CA-MKR	CA-MKR	C-BLE M-RKER	COLUMBI- COUNTY
~~	<	-ERI-L SVC WIRE	654 SE B-LD E-GLE LP
- — B — —	- — в — -	BURIED SVC WIRE	Exchange:
— 8J — - ·	— 8J —	JOINT-TRENCH SVC	386752 Designer:
	N/-	BORE	Mcgarity,Daniel
	N/-	CUT P-VEMENT	Phone: 352-37I-5250
	N/-	SPLICING PIT	-uthorization: OYE61027N
200' e (24")	N/-	TRENCH LEN@DEPTH	Dwg I _ of6




5 PROPOSED AT&T BURIED FIBER CABLE

8 EXISTING AT&T BURIED COPPER CABLE



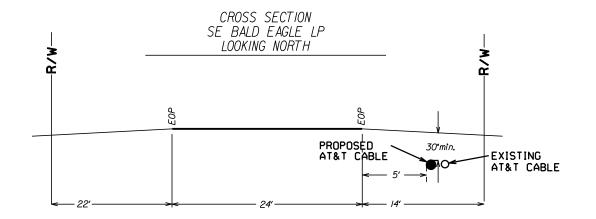

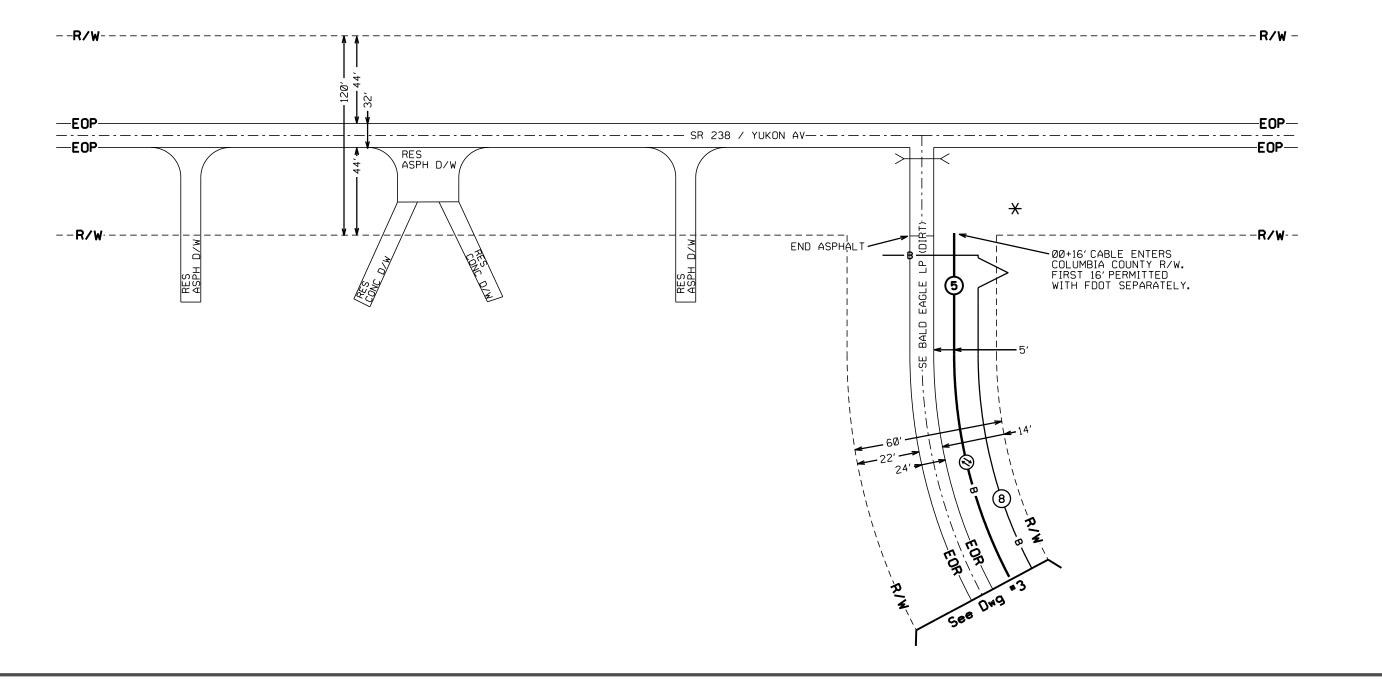

ATTSE

PROPOSED TELEPHONE F-CILITIES ON RIGHT OF W-Y OF COLUMBI- COUNTY

654 SE B-LD E-GLE LP

Exchange:

386752

Designer:

Mcgarity,Daniel


Phone:

352-371-5250

-uthorization:

0YE6I027N

Dwg. 2 of P.689

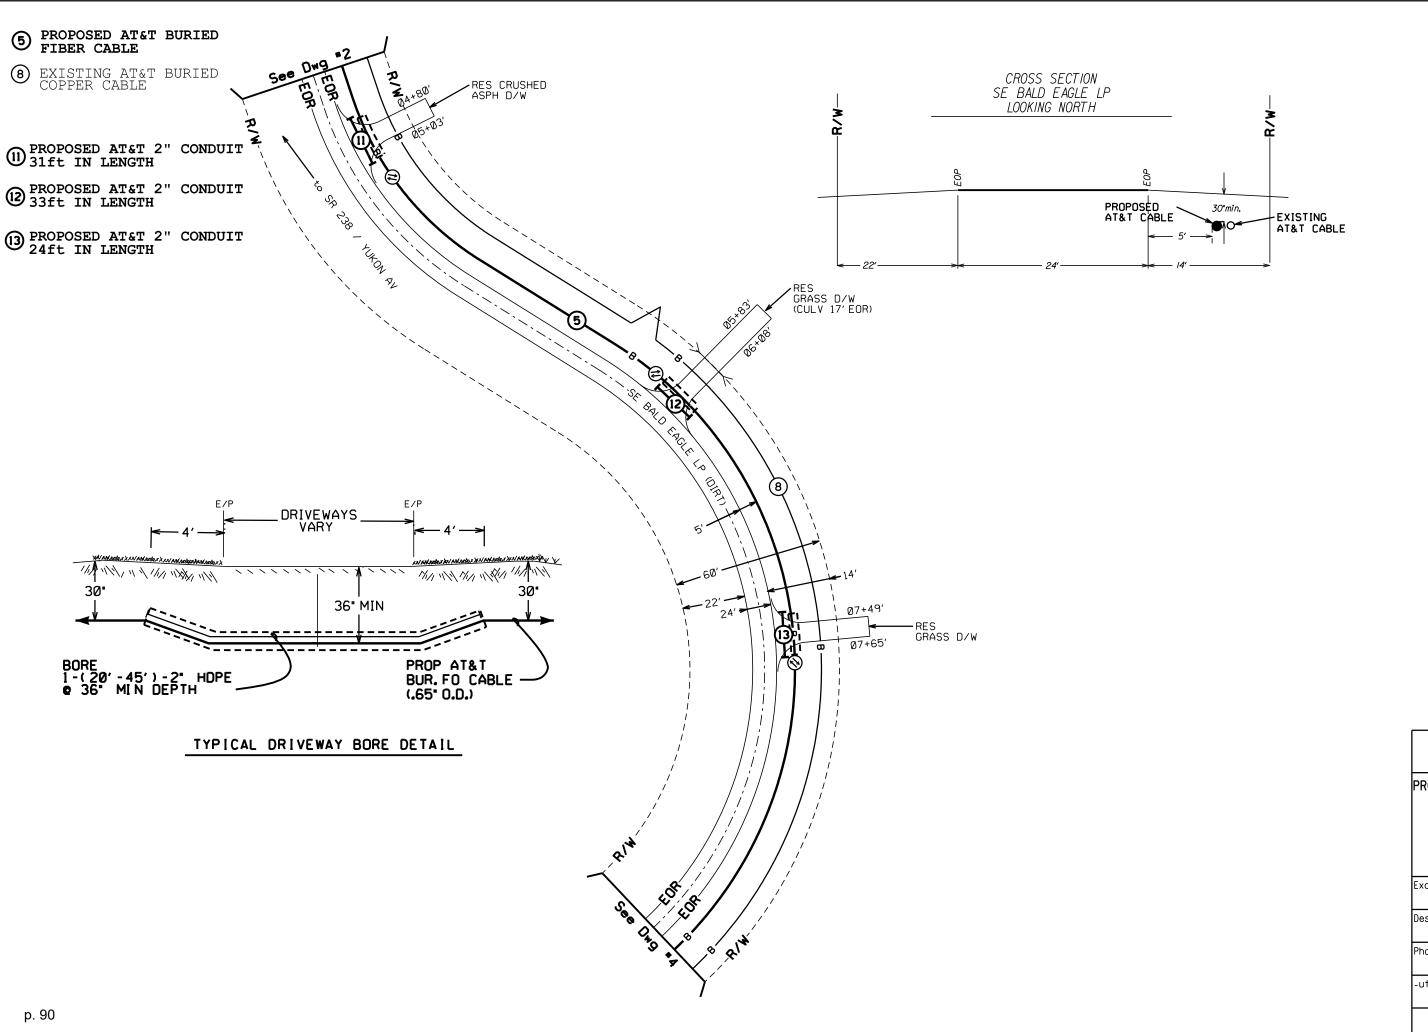



ATTSE

PROPOSED TELEPHONE F-CILITIES ON RIGHT OF W-Y OF COLUMBI- COUNTY

654 SE B-LD E-GLE LP

Exchange:

386752


Mcgarity,Daniel

352-371-5250


-uthorization:

0YE6I027N

Dwg. <u>3</u> of <u>6</u>

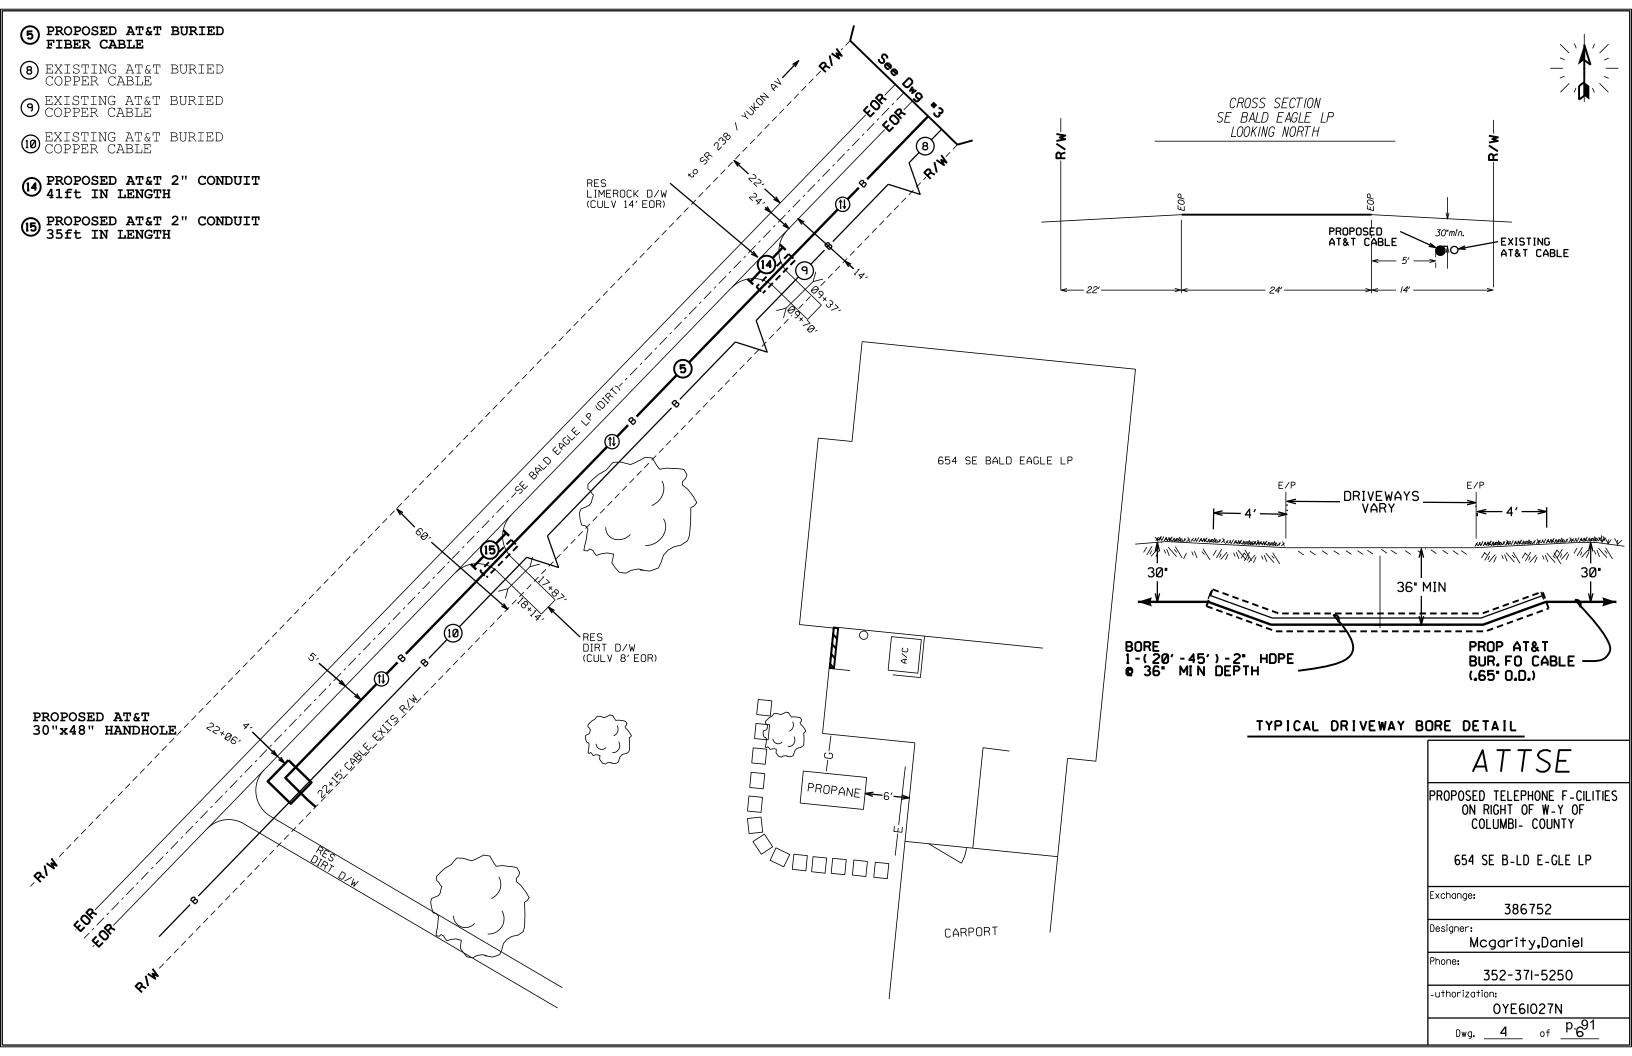



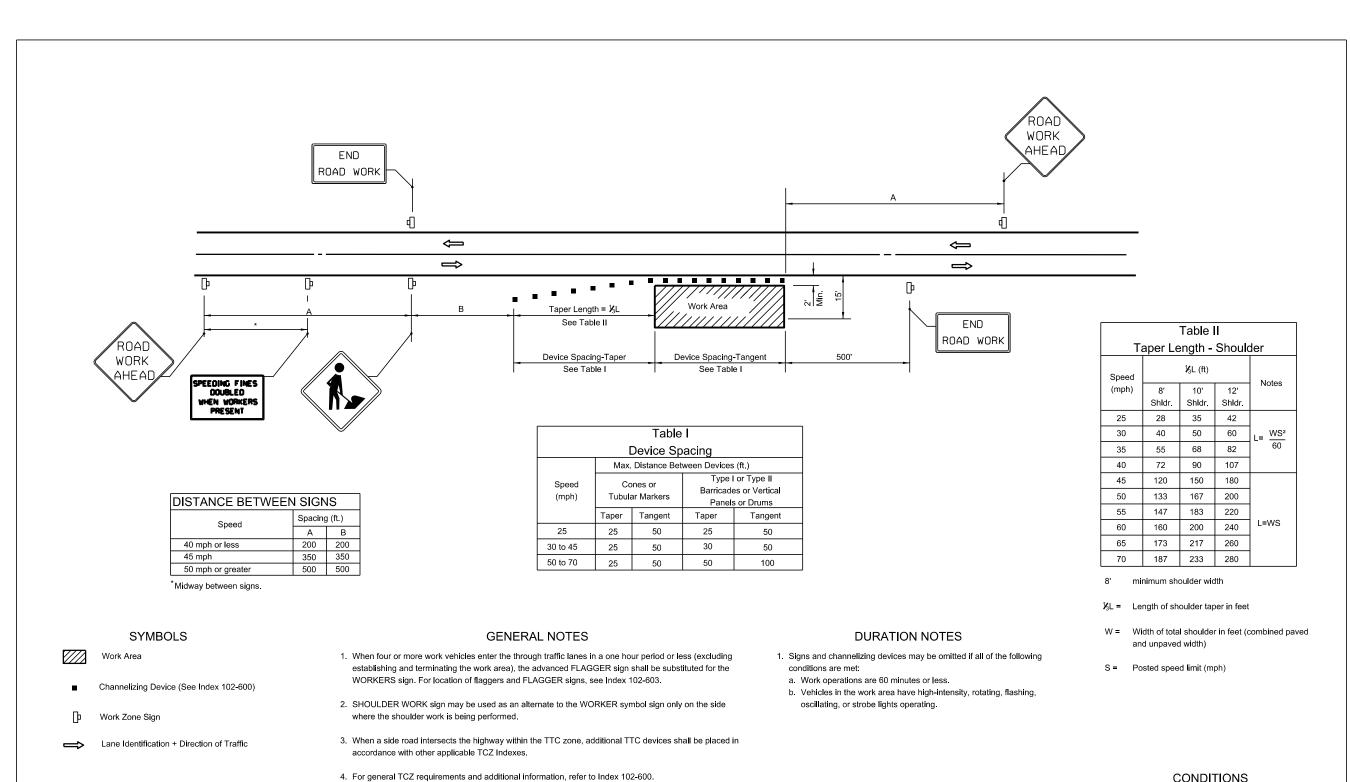

CONDITIONS

WHERE ANY VEHICLE, EQUIPMENT, WORKERS OR THEIR ACTIVITIES ENCROACH THE AREA CLOSER THAN 15' BUT NOT CLOSER THAN

2' TO THE EDGE OF TRAVEL WAY.

≥ DESCRIPTION: REVISION 11/01/17

FY 2019-20 FDOT STANDARD PLANS

TWO-LANE, TWO-WAY, WORK ON SHOULDER

INDEX SHEET 102-602

1 of 1

COLUMBIA COUNTY 654 SE BALD EAGLE LP Exchange: 386752 Mcgarity, Daniel

ATTSE


PROPOSED TELEPHONE FACILITIES ON RIGHT OF WAY OF


Authorization: 0YE6I027N

Dwg. <u>5</u> of <u>6</u>

352-371-5250



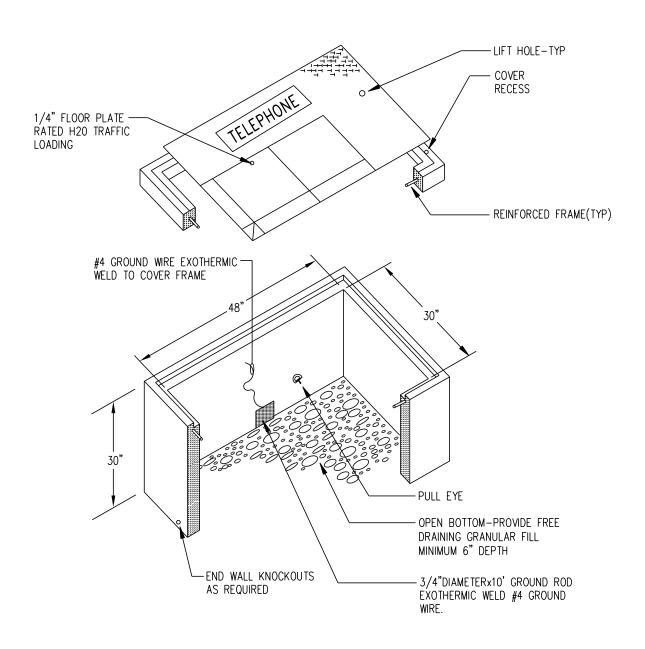

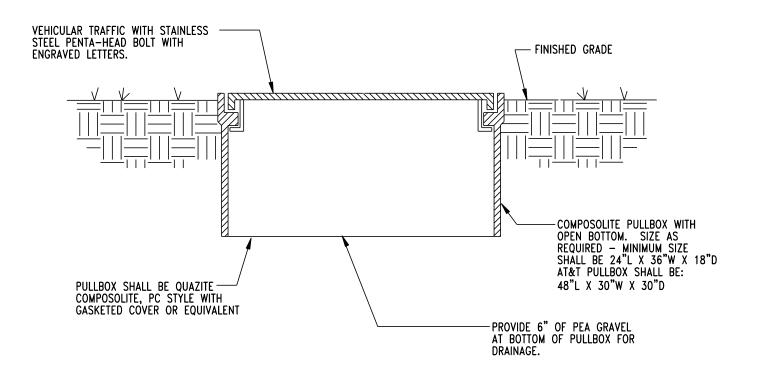

TELEPHONE SYSTEM HAND HOLE DETAIL

NOT TO SCALE

30X48X30 HH

PROPOSED TELEPHONE FACILITIES
ON RIGHT OF WAY OF
COLUMBIA COUNTY

654 SE BALD EAGLE LP

Exchange:
386752

Designer:
Mcgarity,Daniel

Phone:
352-371-5250

Authorization:
OYE61027N

Dwg. 6 of P.693

ATTSE



COLUMBIA COUNTY BOARD OF COUNTY COMMISSIONERS AGENDA ITEM REQUEST FORM

The Board of County Commissioners meets the 1st and 3rd Thursday of each month at 5:30 p.m. in the Columbia County School Board Administrative Complex Auditorium, 372 West Duval Street, Lake City, Florida 32055. All agenda items are due in the Board's office one week prior to the meeting date.

loda	y's Date:	7/24/2020		_ Meeting Date:	8/6/2020
Nam	e :	Kevin Kirby	B 0 ,	_Department:	Public Works
Divis	ion Manage	r's Signature:	12en Scart		
1. Na	ture and pur	pose of agenda item	n:		
	Utility perm	nit from Comcast to r	un a cable on CR 242		
2. I	Recommend	led Motion/Action:			
	Approve				

3. Fiscal impact on current budget.

This item has no effect on the current budget.

COLUMBIA COUNTY BOARD OF COUNTY COMISSIONERS UTILITY PERMIT

Date:	Permit No	County Road	Section Section	on No
Permittee				
Address 1234	14 LAWSON CREEK DR	, JACKSONVILLE, FL 3	<u>⊅ø</u> l¢8hone Number	
	ermission from Columbia C			
FROM:		TO:		
Submitted for	the Utility Owner by:	Name & Title		6/30/2020
	Typed	Name & Title	Signature	Date
aerial and und application. F () FORT W	eclares that prior to filing the derground and the accurate Proposed work is within corp/HITE (). A letter of not	locations are shown on the porate limits of Municipality ification was mailed on	e plans attached hereto a : YES() NO(). If to	and made a part of this YES: LAKE CITY
2. The Colum again immedi	abia County Public Works Dately upon completion of w	Director shall be notified two	enty-four (24) hours pricector is	or to starting work and
located at	TEE:	1- f Maintanana of Trat	Telephone Numb	oer
at the time of	TEE's employee responsib Telephothe 24 hour notice to startin	ne Number g work.)	(T	his name may be provided
and shall be c from date of p Director to ma	MITTEE shall commence ac ompleted within days termit approval, then PERM ake sure no changes have o	after permitted work has b ITTEE must review the per ccurred in the transportation	pegun. If the beginning mit with the Columbia C	date is more than 60 days County Public Works
4. The constr PERMITTEE.	uction and maintenance of	such utility shall not interfe	ere with the property and	d rights of a prior
	sly stipulated that this perm ty pursuant to this permit sl			
maintenance, as determined	o Section 337-403(1), Florid safe and efficient operation by the Columbia County P s authorized hereunder, shall	, alteration or relocation of ublic Works Director and/o	fall, or any portion of salor County Engineer, any	id transportation facility or all utilities and

Utilities Permit Page Two Revised: 8/17/00

relocated thereon as required by the Columbia County Public Works Director and/or County Engineer and at the expense of the PERMITTEE.

- 7. In case of non-compliance with the County's requirements in effect as of the approval date of this permit, this permit void and the facility will have to be brought into compliance or removed from the right of way at no cost to the County.
- 8. It is understood and agreed that the rights and privileges herein set out are granted only to the extent of the County's right, title and interest in the land to b entered upon and used by the PERMITTEE, and the PERMITTEE will, at all times, and to the extent permitted by law, assume all risk of and indemnify, defend, and save harmless Columbia County, Florida from any and all loss, damage, cost or expense arising in any manner on account of the exercise or attempted exercise by said PERMITTEE of the aforesaid right and privileges.
- 9. During construction, all safety regulations of the County shall be observed and the PERMITTEE must take measures, including pacing and the display of safety devices that may be necessary in order to safely conduct the public through the project area in accordance with the Federal Manual on Uniform Traffic Control Devices, as amended for highways.


amended for highways.	
10. Should the PERMITTEE be desirous of keeping its utilities in pla execution of this permit acknowledges its present and continuing over and	wnership of its utilities located between
County's right of way as set forth above. PERMITTEE, as its sole exservice utilities whenever Columbia County Public Works Director as in the public interest.	spense, shall promptly remove said out of and/or County Engineer determines said removal
11. Special instructions: Minimum cover of thirty inches (30") will be will not be financially responsible for any damage to facilities with I not be located within driveway ditches.	
12. Additional Stipulations:	
It is understand and agreed that commencement by the PERMITTEI binding nature of these specialist instructions.	E is acknowledgment and acceptance of the
Submitted By: Jennifer Sanders Permittee	Place Corporate Seal
Jernfler and Title Signature and Title	
Signature and Title	Attested


Recommend	ded for Approval:
Signature:	/h_/5
Title:	Assistant County Manager
Date:	7-24-2020
	y Board of County Commissioners, Columbia County, Florida:
Date Appro	NO ()
Chairman's	s Signature:

Utilities Permit Page three Revised: 8/17/00

COMCAST PERMIT REQUEST FOR 119 SW QUINCY TERRACE, LAKE CITY, FL 32024

THESE PLANS WERE PREPARED UNDER THE RESPONSIBLE CHARGE OF COMCAST AND ARE EXEMPT FROM THE SIGNING AND SEALING REQUIREMENTS PRESCRIBED IN SECTION 471 OF THE FLORIDA STATUTES

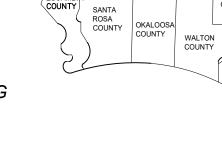


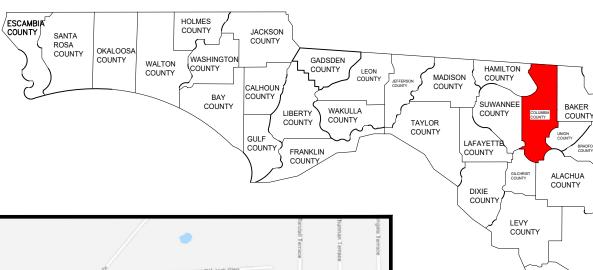



VICINITY MAP 119 SW QUINCY TERRACE, LAKE CITY, FL 32024

N/A
OTALS
0'
478'
478'
4
2
0

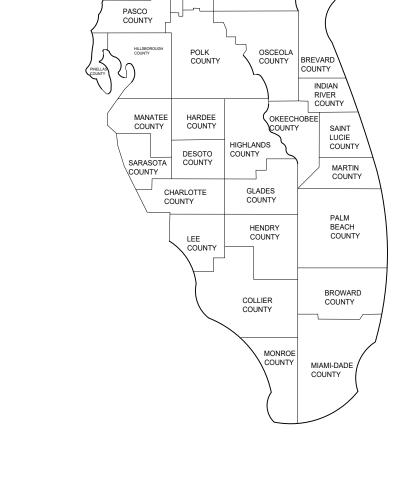

NASSAU COUNTY

COUNTY


COUNTY

CITRUS COUNTY SUMTER

HERNANDO

FLAGLEF

SEMINOLE (COUNTY

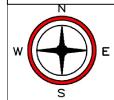



COLUMBIA COUNTY RIGHT-OF-WAY PERMIT

COMCAST		PHONE
STREET LIGHT	— S/L — S/L — S/L —	PROPOSED A
POWER	—E—E—E—	PROPOSED T
CATV		PROPOSED B
WATER	WATER	
SEWER	SEWER	RIGHT OF WA

O 4'X4'X4' BORE PIT

V VAULT Y ANCHOR JOINT USAGE POLE PEDESTAL WOOD POLE

RISER POLE

PROPOSED UG CATV / FIBER FACILITIES IN COLUMBIA COUNTY, FLORIDA

TRANSFORMER POLE CULVERT VICINITY VIEW SHEET NO: 1 OF 10 COUNTY COLUMBIA NOT TO SCALE STATE: FLORIDA FIBER CORE GROUE 06-29-2020 DRAWN:

NOTES

ALL PROPOSED CONSTRUCTION WILL BE PER THE COLUMBIA COUNTY SPECIFICATIONS AS WELL AS ALL NECESSARY SAFETY CODES.

ALL PROPOSED CATV WILL BE WITHIN COLUMBIA COUNTY RIGHT-OF-WAY.

ALL PROPOSED UNDERGROUND CATV WILL BE BURIED A MINIMUM OF 36" DEEP EXCEPT ROAD BORES 60" DEEP AND DRIVEWAY BORES AT 60" DEEP.

ALL PROPOSED UNDERGROUND CATV ROAD BORES WILL USE CITY APPROVED DIRECTIONAL BORE MACHINE, AS WELL AS COUNTY APPROVED CONDUIT.

ALL PROPOSED CATV ROAD BORES WILL EXTEND A MINIMUM OF 48' BEYOND THE EDGE OF PAVEMENT.

ALL PROPOSED CATV DRIVEWAY BORES WILL EXTEND A MINIMUM OF 6' BEYOND THE EDGE OF PAVEMENT.

ALL PROPOSED BORES WILL BE IN A (4'X4'X4') PIT AND WILL USE (2)2" HDPE CONDUIT AT 48" DEPTH USING A 5 1/4" DRILL HEAD.

ALL PROPOSED AERIAL WILL BE .700" DIAMETER AND WILL BE LASHED TO .250" STEEL STRAND CABLE USING .125" STANDARD GALVANIZED LASHING WIRE.

ALL PROPOSED AERIAL CATV CROSSING ROADWAYS WILL HAVE MINIMUM MID-SPAN HEIGHT OF 18'-0"

ALL PROPOSED AERIAL CATV CROSSING DRIVEWAYS WILL HAVE MINIMUM MID-SPAN HEIGHT OF 16'-0"

LOCATES WILL BE REQUIRED IN ALL PROPOSED UNDERGROUND AREAS AT LEAST 48 HRS PRIOR TO CONSTRUCTION.

NOTIFICATIONS TO ALL UTILITIES INVOLVED WILL BE MADE PRIOR TO CONSTRUCTION.

ALL DISTRIBUTED AREA WITHIN THE RIGHT OF WAY WILL BE RESTORED TO ORIGINAL OR BETTER CONDITION BY GRADING AND RE-SODDING. SOD ALL AREAS DISTURBED BY CONSTRUCTION WITH BERMUDA SOD. "ALL CRACKED SIDEWALK IS TO BE REPLACED FROM JOINT TO JOINT WITHIN 7 DAYS OF WORK COMPLETION."

WORK OPERATIONS ARE TO BE MINDFUL NOT TO DAMAGE THE PAVER SIDEWALK WHEN POSITIONING EQUIPMENT. ANY DAMAGE INCLUDING TRACK MARKS WILL BE REPAIRED OR REPLACED BY THE CONTRACTOR.

CONSTRUCTION NOTES

IN ORDER TO REDUCE THE DISRUPTION AND COST OF UTILITY DAMAGES OCCURRING IN THE RIGHT-OF-WAY AND EASEMENTS. THE PERMITTEE SHALL PREVENT DAMAGES TO EXISTING UTILITIES CAUSED BY THE WORK THROUGH FIELD VERIFICATION OF THE LOCATION OF THE EXISTING UTILITIES IN CASE OF OPEN EXCAVATION. VERIFICATION MAY BE PERFORMED DURING THE PERMITTEES WORK. IN THE CASE OF DIRECTIONAL DRILLING, VERIFICATION SHALL TAKE PLACE PRIOR TO MOBILIZATION OF THE DRILLING EQUIPMENT.

THE PERMITTEE SHALL VERIFY THE LOCATION
OF THE EXISTING UTILITIES AS NEEDED TO
AVOID CONTACT WITH DETECTION
EQUIPMENT OR OTHER ACCEPTABLE MEANS,
SUCH METHODS MAY INCLUDE BUT SHALL
NOT BE LIMITED TO-"SOFT DIG"-EQUIPMENT
AND GROUND PENETRATION RADAR (GPR).
THE EXCAVATOR SHALL BE HELD LIABLE FOR
DAMAGES CAUSED TO CITY'S/COUNTIES/
STATE INFRASTRURE AND THE EXISTING
FACILITIES OF THE OTHER UTILITY
COMPANIES


ALL UTILITIES LOCATED BY VISUAL INSPECTION, TO BE VERIFIED BY LOCATES


EOT REPRESENTS EDGE OF TRAVEL NOT TRUE EDGE OF PAVEMENT

E/P REPRESENTS THE TRUE EDGE OF PAVEMENT

EOD REPRESENTS THE EDGE OF DIRT

HAND DIG TRENCHES 36" DEEP ACROSS DIRT ROAD

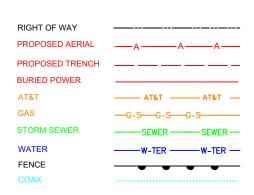

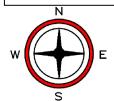



COLUMBIA COUNTY RIGHT-OF-WAY PERMIT







(R) RISER POLE


4'X4'X4' BORE PIT


PROPOSED UG CATV / FIBER FACILITIES IN COLUMBIA COUNTY, FLORIDA

ΓAL	CONSTRUCTIO	N NOTES	CITY:	LAKE CITY	
RT	SHEET NO:	2 OF 10	COUNTY:	COLUMBIA	
	SCALE:	NOT TO SCALE	STATE:	FLORIDA	
	DATE:	06-29-2020	DRAWN:	FIBER CORE GROUP	

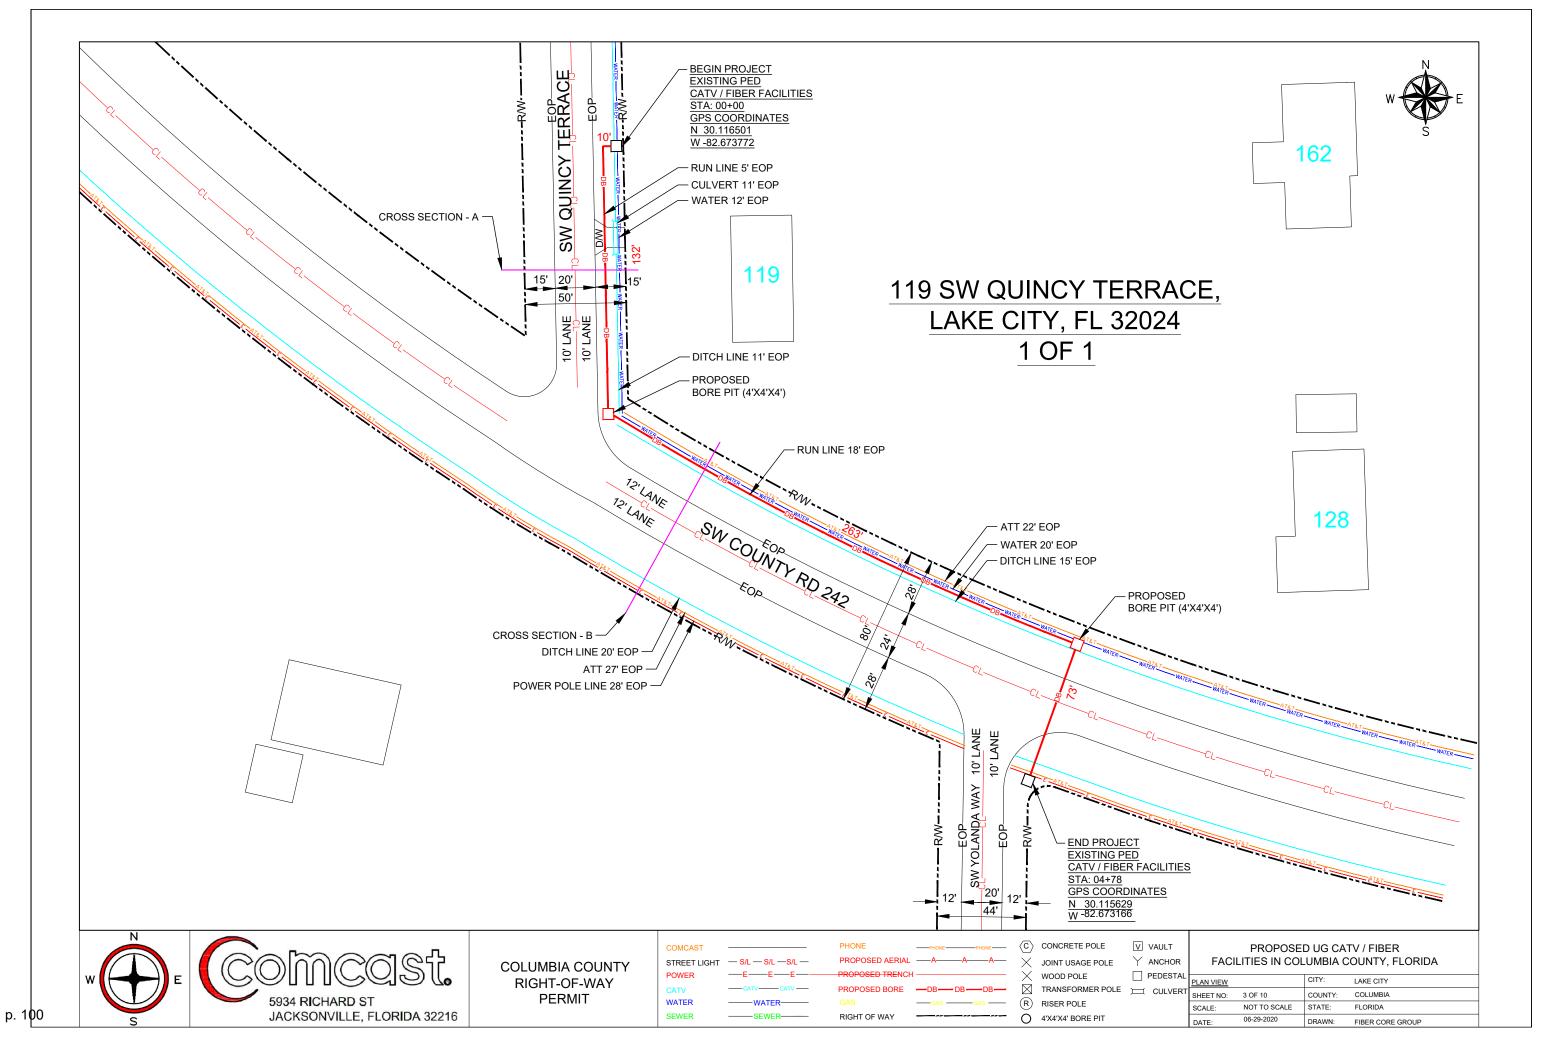


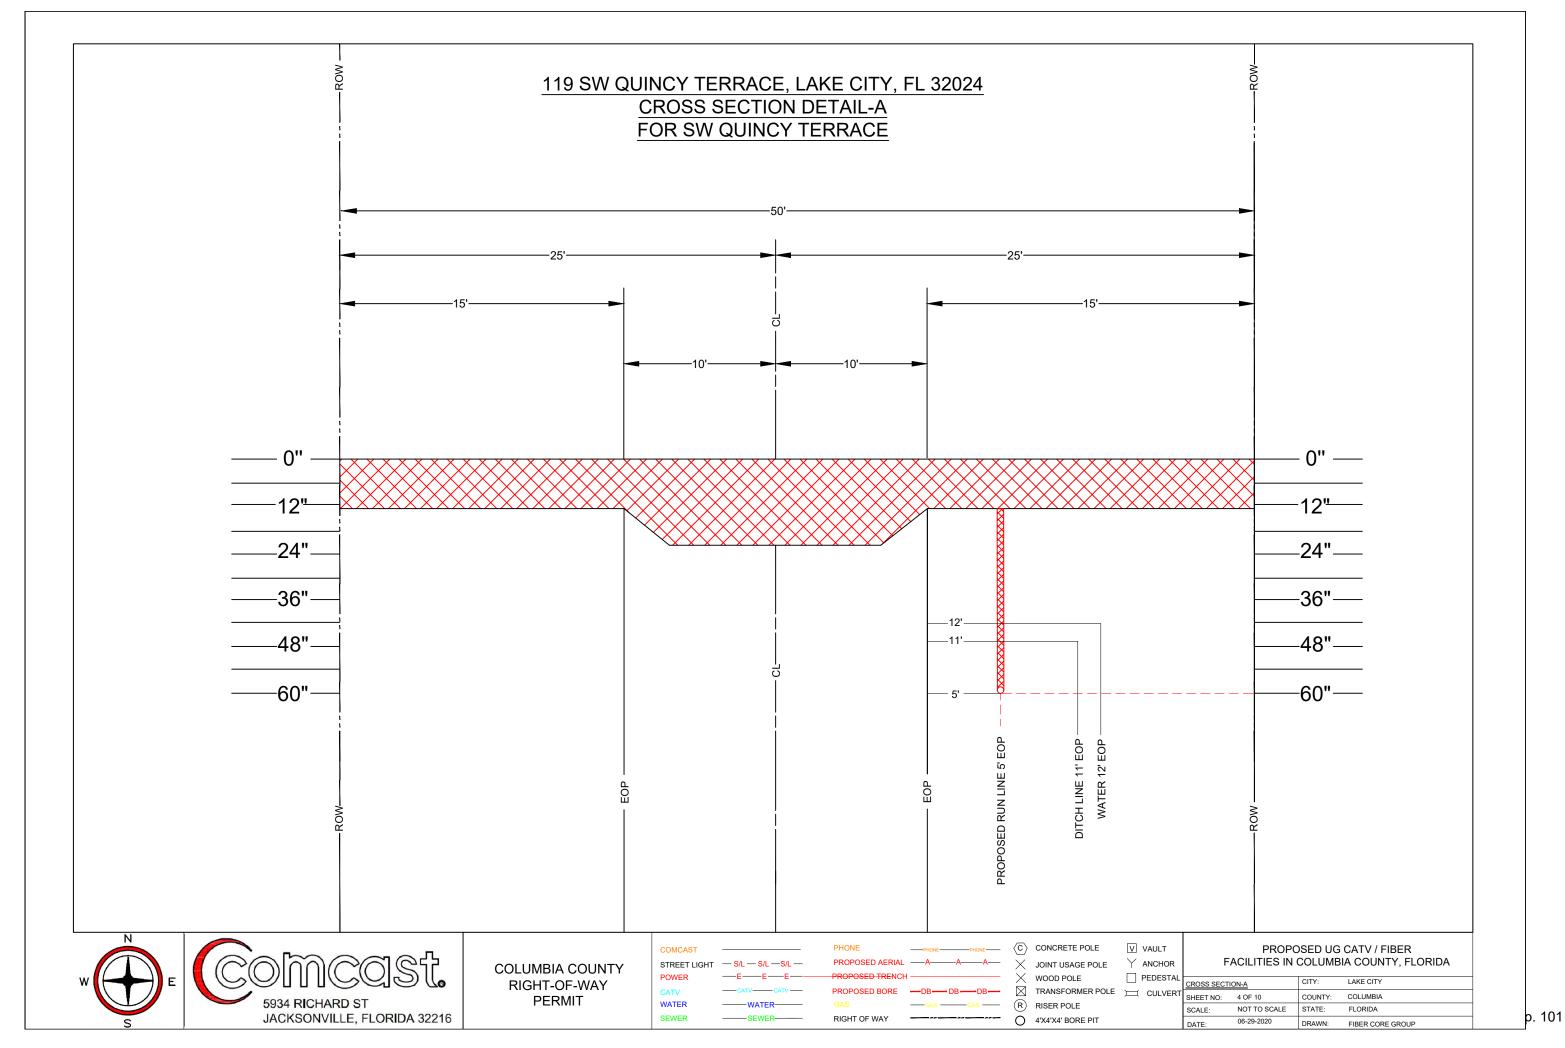

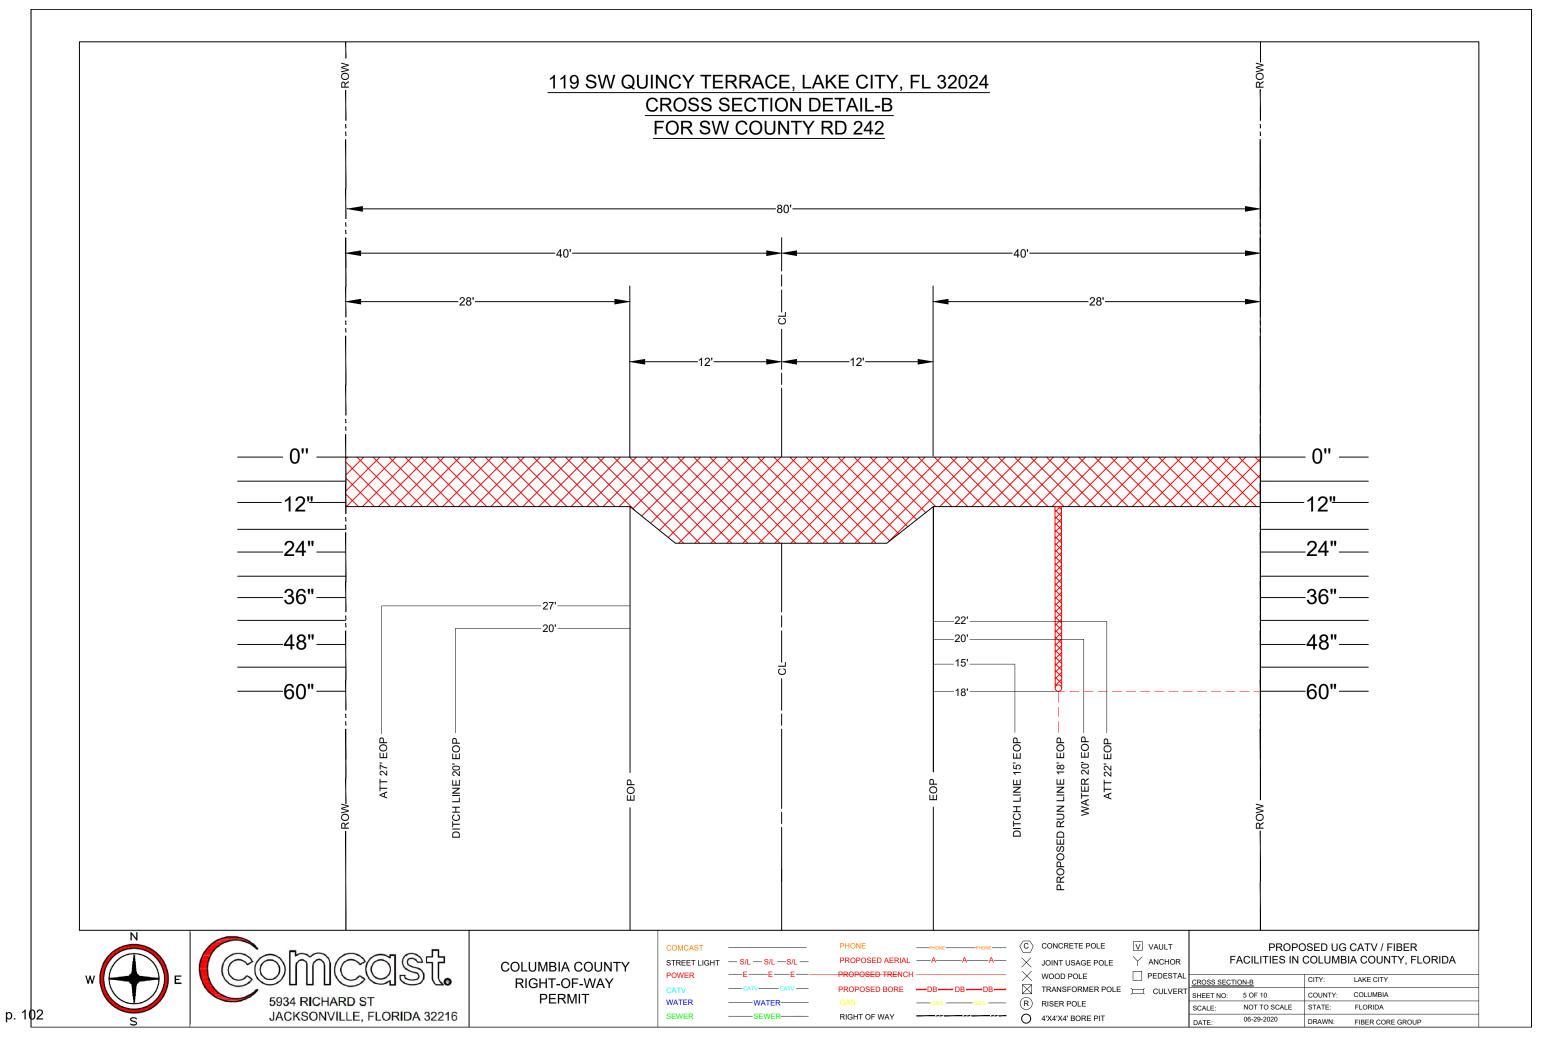


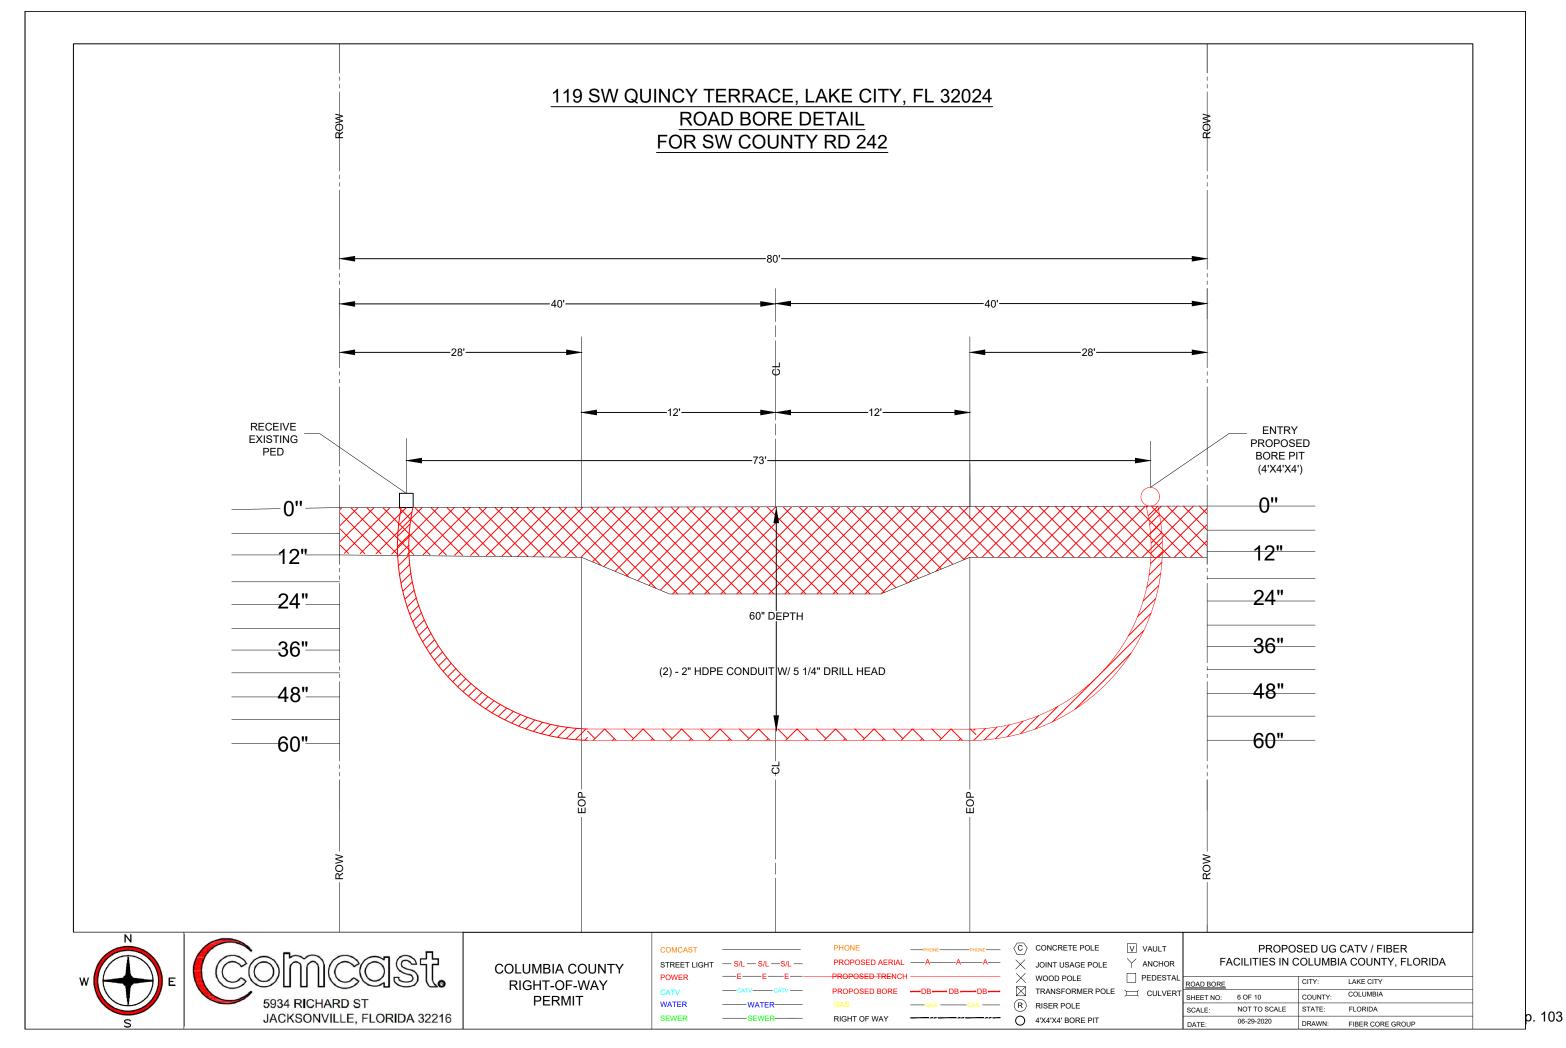

Node Cabinet

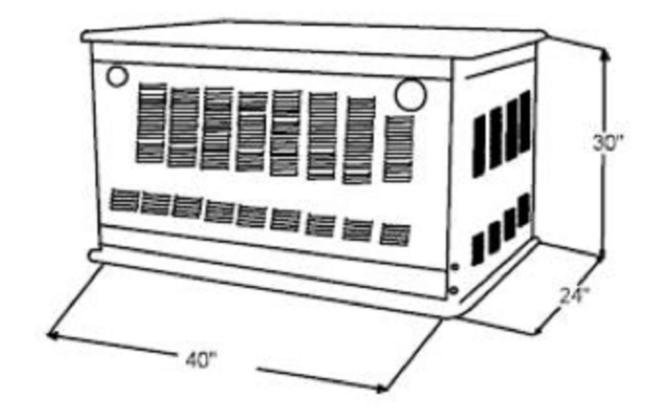

Ground Level Box

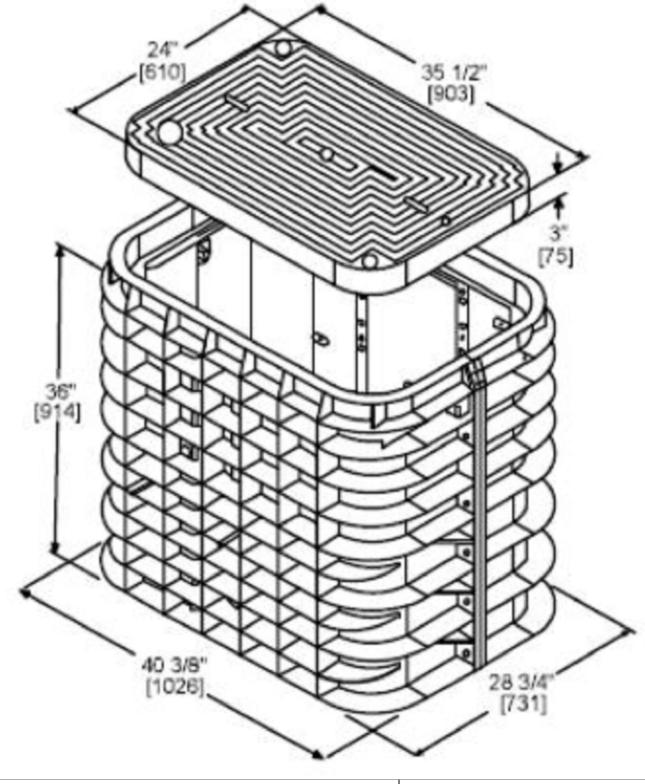





COLUMBIA COUNTY RIGHT-OF-WAY PERMIT

COMCAST	
STREET LIGHT	— S/L — S/L —S/L —
POWER	—E——E——E—
CATV	CATVCATV
WATER	WATER

 PHONE
 PHONE
 PHONE

 PROPOSED AERIAL
 —A
 —A


 PROPOSED TRENCH
 —
 —B
 —DB
 —DB

 GAS
 —GAS
 —GAS
 —GAS
 —GAS

VAULT PROF

PROPOSED UG CATV / FIBER FACILITIES IN COLUMBIA COUNTY, FLORIDA

L	POWER & NODE TYPICAL		CITY:	LAKE CITY	
T	SHEET NO:	7 OF 10	COUNTY:	COLUMBIA	
	SCALE:	NOT TO SCALE	STATE:	FLORIDA	
	DATE:	06-29-2020	DRAWN:	FIBER CORE GROUP	

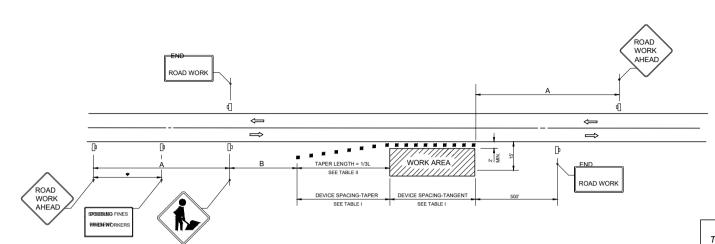

DISTANCE BETWEEN SIGNS		
speed	SPACING (FT.)	
speed	A	В
40 mph or less	200	200
45 mph	350	350
50 mph or greater	500	500

^{* 250&#}x27; beyond the ROAD WORK AHEAD sign or midway between signs whichever is less

Table I						
	Device Spacing					
Max. Distance Between Devices (ft.)						
Speed (mph)	Cones Tubular I		Type I or Type II Barricades or Vertical Panels or Drums			
	Taper	Tangent	Taper	Tangent		
25	25	50	25	50		
30 to 45	25	50	30	50		
50 to 70	25	50	50	100		

SYMBOLS



■ Channelizing Device (see Index 102-600)

Work Zone Sign

Lane Identification + Direction of Traffic

DESCRIPTION:

GENERAL NOTES

¹pWNortPMSg/ENSIGMNg/EStablishing'after temfinating the Workers in Ane's divarced FLAGGER sign shall be substituted for the WORKERS sign. for location of flaggers and FLAGGER signs, see index no. 102-603.

2 SHOULDER work sign may be used as an alternate to the WORKER symbol sign only

3 devices a raide per and interinects the high way, within the ITTG 2016 2 diditional TTC

4. For general TCZ requirements and additional information, refer to Index 102-600.

DURATION NOTES

- Signs and channelizing devices may be omitted if all of the following conditions are met:
- a. Work operations are 60 minutes or less.
- Vehicles in the work area have high-intensity, rotating, flashing, oscillating, or strobe lights operating.

Taper Length - Shoulder 1/3L (ft.) Notes (mph) 10' 8' 12' Shldr. Shldr. Shidr 25' 28' 35' 42' 30' 40' 50' 60' 35' 55' 68' 82' 40' 72' 90' 107' 45' 120' 150' 180' 50' 133' 167' 200' 220' 55' 147' 183' L=WS 60' 160' 200' 240' 65' 173' 217' 260' 70' 187' 233' 280'

TABLE II

- 8' minimum shoulder width.
- 1/3I = length of shoulder taper in feet
- w = width of total shoulder in feet (combined paved and unpaved width)
- s = posted speed limit (mph)

CONDITIONS

WHERE ANY VEHICLE, EQUIPMENT, WORKERS OR THEIR ACTIVITIES ENCROACH THE AREA CLOSER THAN 15' BUT NOT CLOSER THAN 2' TO THE EDGE OF TRAVEL WAY.

LAST REVISION 011/01/17




FY 2019-20 STANDARD PLANS

TWO-LANE, TWO-WAY, WORK ON SHOULDER

INDEX

102-602

SHEET 8 OF 10

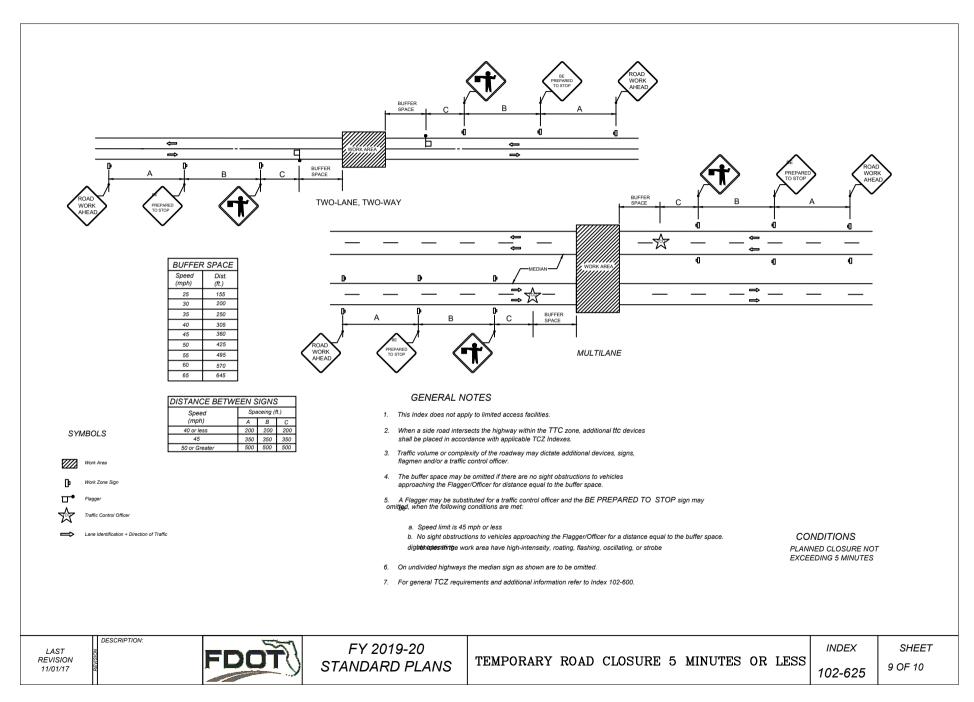

THE FOLLOWING STANDARD PLANS ARE IN ACCORDANCE WITH THE FLORIDA DEPARTMENT OF TRANSPORTATION 2019-2020 102-600 INDEX AND APPLY TO 119 SW QUINCY TERRACE, LAKE CITY, FL 32024

- STANDARD PLANS INDEX NO 102-602 (TWO LANE, TWO WAY, WORK ON SHOULDER)
- STANDARD PLANS INDEX NO 102-625 (TEMPORARY ROAD CLOSURE 5 MINUTES OR LESS)







PHONE	PHONE—PHONE—	4
PROPOSED AERIAL	——A———A——	
PROPOSED TRENCH	l ———	
PROPOSED BORE	—DB—DB—DB—	
	——GAS ———GAS ——	1
RIGHT OF WAY		

ONCRETE POLE	V VAULT
DINT USAGE POLE	Y ANCHOR
OOD POLE	PEDESTAL
RANSFORMER POLE	CULVERT

FACILITIES IN	COLUMBIA COUNTY, FLORIDA
EAGU ITIEG IN	COLUMBIA COLUMITY EL CRIPA
PROP	OSED UG CATV / FIBER

ΓAL	TRAFFIC CON	TROL NOTES	CITY:	LAKE CITY
RT	SHEET NO:	10 OF 10	COUNTY:	COLUMBIA
	SCALE:	NOT TO SCALE	STATE:	FLORIDA
	DATE:	06-29-2020	DRAWN:	FIBER CORE GROUP



COLUMBIA COUNTY BOARD OF COUNTY COMMISSIONERS AGENDA ITEM REQUEST FORM

The Board of County Commissioners meets the 1st and 3rd Thursday of each month at 5:30 p.m. in the Columbia County School Board Administrative Complex Auditorium, 372 West Duval Street, Lake City, Florida 32055. All agenda items are due in the Board's office one week prior to the meeting date.

Today's Date:	112212020	Meeting Date:	8/6/2020
Name:	Kevin Kirby	Department:	Public Works
Division Mana	ger's Signature:		
1. Nature and	purpose of agenda item:		
Utility po	ermit from Windstream to run a cable on CR 7	78.	
2. Recomm	ended Motion/Action:		
Approve	2		
-			

3. Fiscal impact on current budget.

This item has no effect on the current budget.

COLUMBIA COUNTY BOARD OF COUNTY COMMISSIONERS UTILITY PERMIT

(HGSPFLWO #704702231)

	Permit No	County Road	CR778		Section
No. 35					
Permittee	Windstream Co	mmunications			
	ATTN: PERM	ITS			
Address	11101 Anderson Dr.	Suite 100, Little Rock, AF	R 72212 Telepho	one Number50	1-748-7654
maintain To p the CL of SW	lace by directional Bethlehem Churcl	bia County, Florida, h bore a 48-ct buried fi h Ave. and proceedin Windstream Crossbox	ber optic cable g under CR778	under CR778 at from North to S	a point 57' East of outh and placing a
FROM: NORT	H SIDE OF CR778	TO: SOUT	H SIDE OF CR1	38	
Submitted for the	ne Utility Owner by	ngbhelleJong Typed Name & Title	en-penitting	S)gnature	6/30/2020 Date
aerial and unde application. Pro () FORT WE	rground and the accoposed work is within	ling this application it lurate locations are shown corporate limits of Muof notification was maile	w on the plans at nicipality: YES	tached hereto and () NO (X). I	made a part of this f YES: LAKE CITY
		orks Director shall be no			
located at	Lake City	nsible for Maintenance	Telep	phone Number	386-752-5955 .
	Telephor	ne Number 866-9:	of Traffic is 58-2420	TRAWICK CC(This nam	ONSTRUCTION e may be provided at
the time of the 2	24 hour notice to star	ting work.)			
and shall be confrom date of per Director to ma	npleted within 30 ermit approval, then I	ce actual construction in days after permitted wo PERMITTEE must revi have occurred in the	rk has begun. If t ew the permit wi	the beginning date th the Columbia C	is more than 60 days County Public Works
4. The construPERMITTEE.	action and maintenan	nce of such utility shall	l not interfere w	ith the property a	and rights of a prior
		permit is a license for paint shall not operate to co			
6 Pursuant to	Section 337 403(1)	Florida Statutes, whene	ver necessary for	the construction	renair improvement

maintenance, safe and efficient operation, alteration or relocation of all, or any portion of said transportation facility

Sensitivity: Internal

Utilities Permit Page Two Revised: 6/22/01

as determined by the Columbia County Public Works Director and/or County Engineer, any or all utilities and appurtenances authorized hereunder, shall be immediately removed from said transportation facility or reset or relocated thereon as required by the Columbia County Public Works Director and/or County Engineer and at the expense of the PERMITTEE.

- 7. In case of non-compliance with the County's requirements in effect as of the approval date of the permit, this permit is void and the facility will have to be brought into compliance or removed from the right of way at no cost to the County.
- 8. It is understood and agreed that the rights and privileges herein set out are granted only to the extent of the County's right, title and interest in the land to be entered upon and used by the PERMITTEE, and the PERMITTEE will, at all times, and to the extent permitted by law, assume all risk of and indemnify, defend, and save harmless Columbia County, Florida from any and all loss, damage, cost or expense arising in any manner on account of the exercise or attempted exercise by said PERMITTEE of the aforesaid right and privileges.
- 9. During construction, all safety regulations of the County shall be observed and the PERMITTEE must take measures, including placing and the display of safety devices that may be necessary in order to safely conduct the public through the project area in accordance with the Federal Manual on Uniform Traffic Control Devices, as

amended for highways.	
10. Should the PERMITTEE be desirous of keeping its utilities execution of this permit acknowledges its present and contains and	ontinuing ownership of its utilities located between
and County's right of way as set forth above. PERMITTEE, at its utilities whenever Columbia County Public Works Director ar public interest.	
11. Special instructions: Minimum cover of thirty inches (30") not be financially responsible for any damage to facilities will located within driveway ditches.	
12. Additional Stipulations:	
It is understood and agreed that commencement by the PE binding nature of these special instructions.	RMITTEE is acknowledgment and acceptance of the
Submitted By: Windstream Communications	Place Corporate Seal

Windstream Communications

Gabrielle Johnson
Signature and Title

Place Corporate Seal


Attested


Sensitivity: Internal

Revised: 6/22/01
Recommended for Approval:
Signature:
Title : Assistant County Manager
Date : 7-22-2020
Approval by Board of County Commissioners, Columbia County Florida
YES () NO ()
Date Approved:
Chairman's Signature:

Utilities Permit Page Three

Sensitivity: Internal

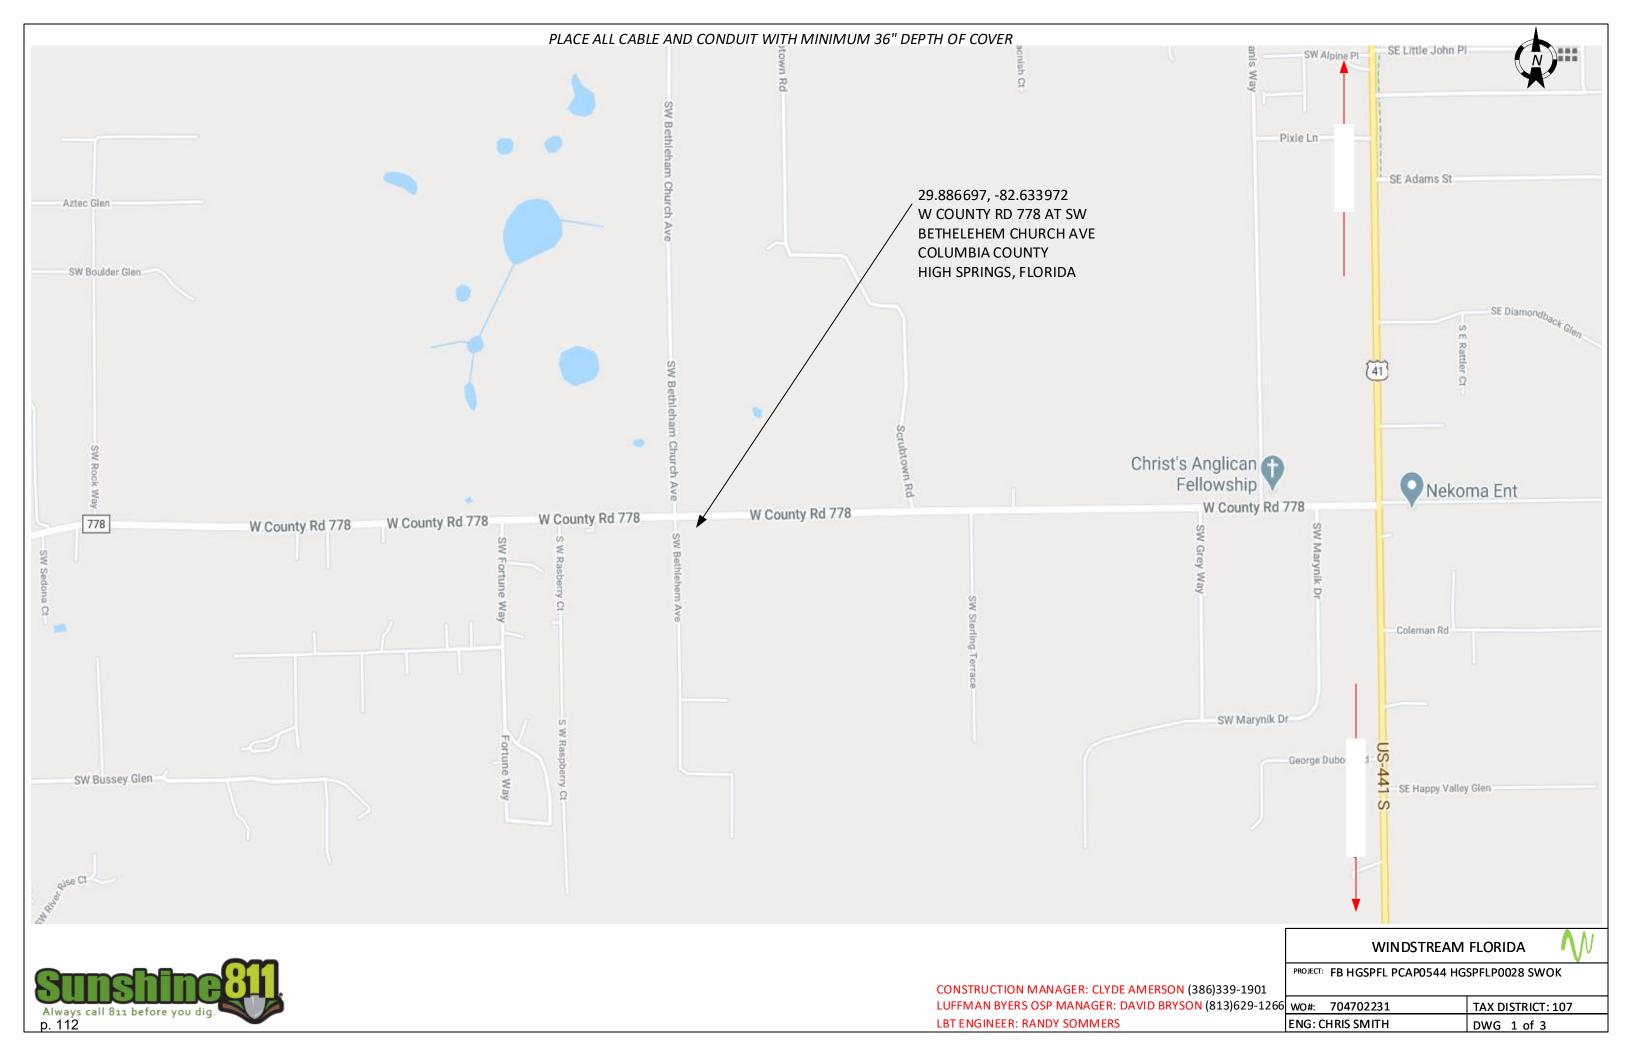

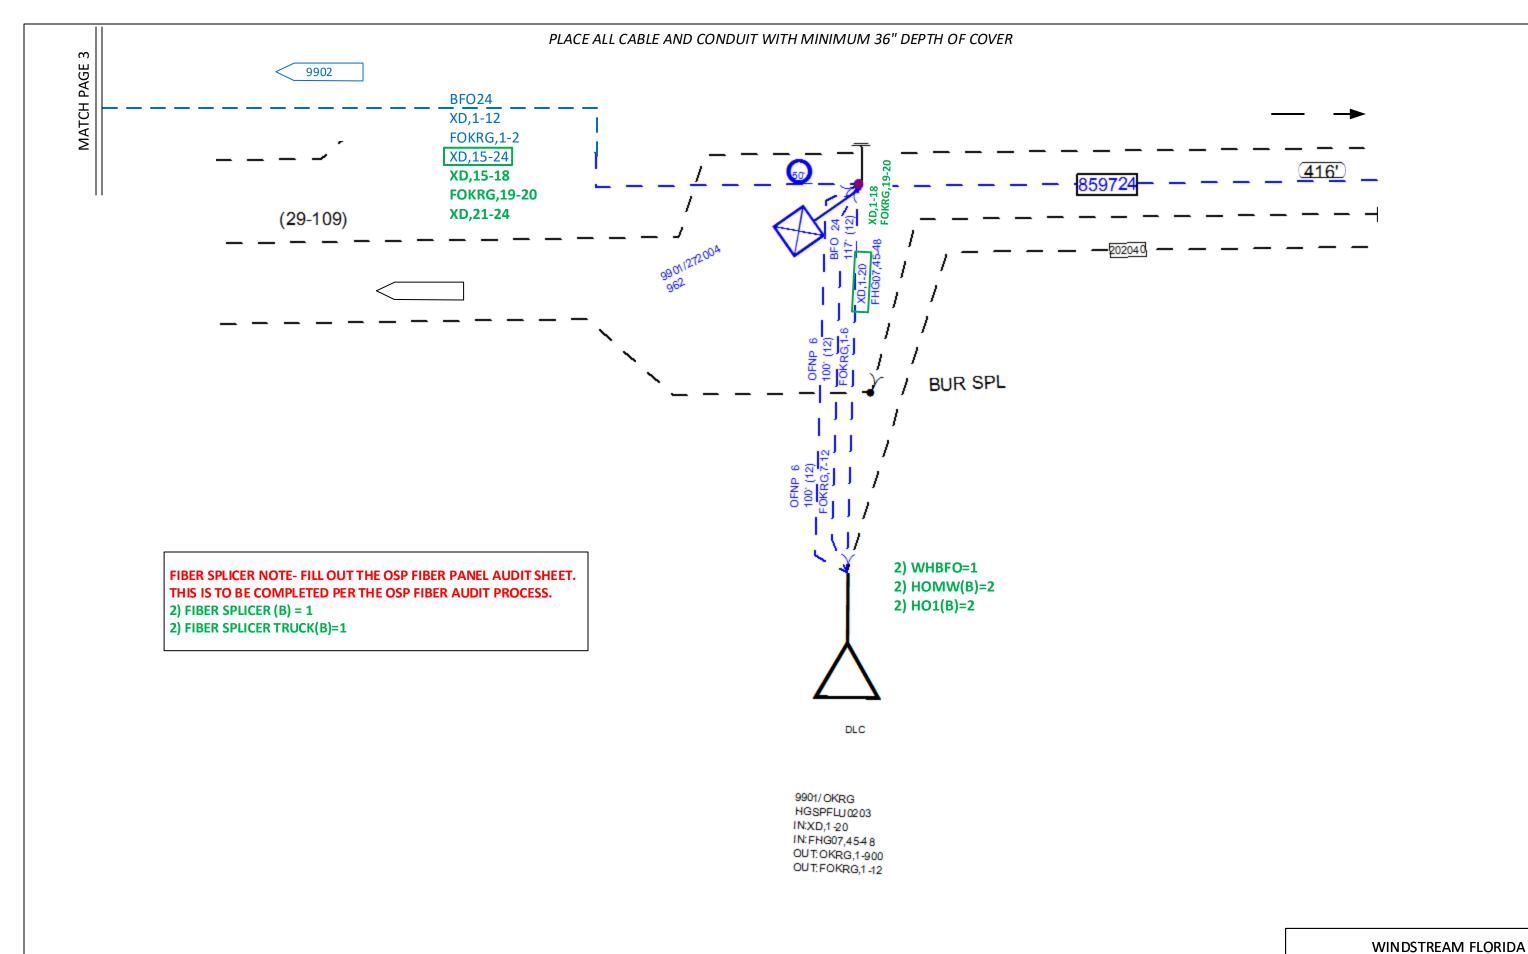



CONSTRUCTION MANAGER: CLYDE AMERSON (386)339-1901
LUFFMAN BYERS OSP MANAGER: DAVID BRYSON (813)629-1266 Wo#: 704702231

LBT ENGINEER: RANDY SOMMERS

PROJECT: FB HGSPFL PCAP0544 HGSPFLP0028 SWOK


WO#: 704702231
TAX DISTRICT: 102

 wo#:
 704702231
 TAX DISTRICT: 107

 ENG: CHRIS SMITH
 DWG 2 of 3 p. 113





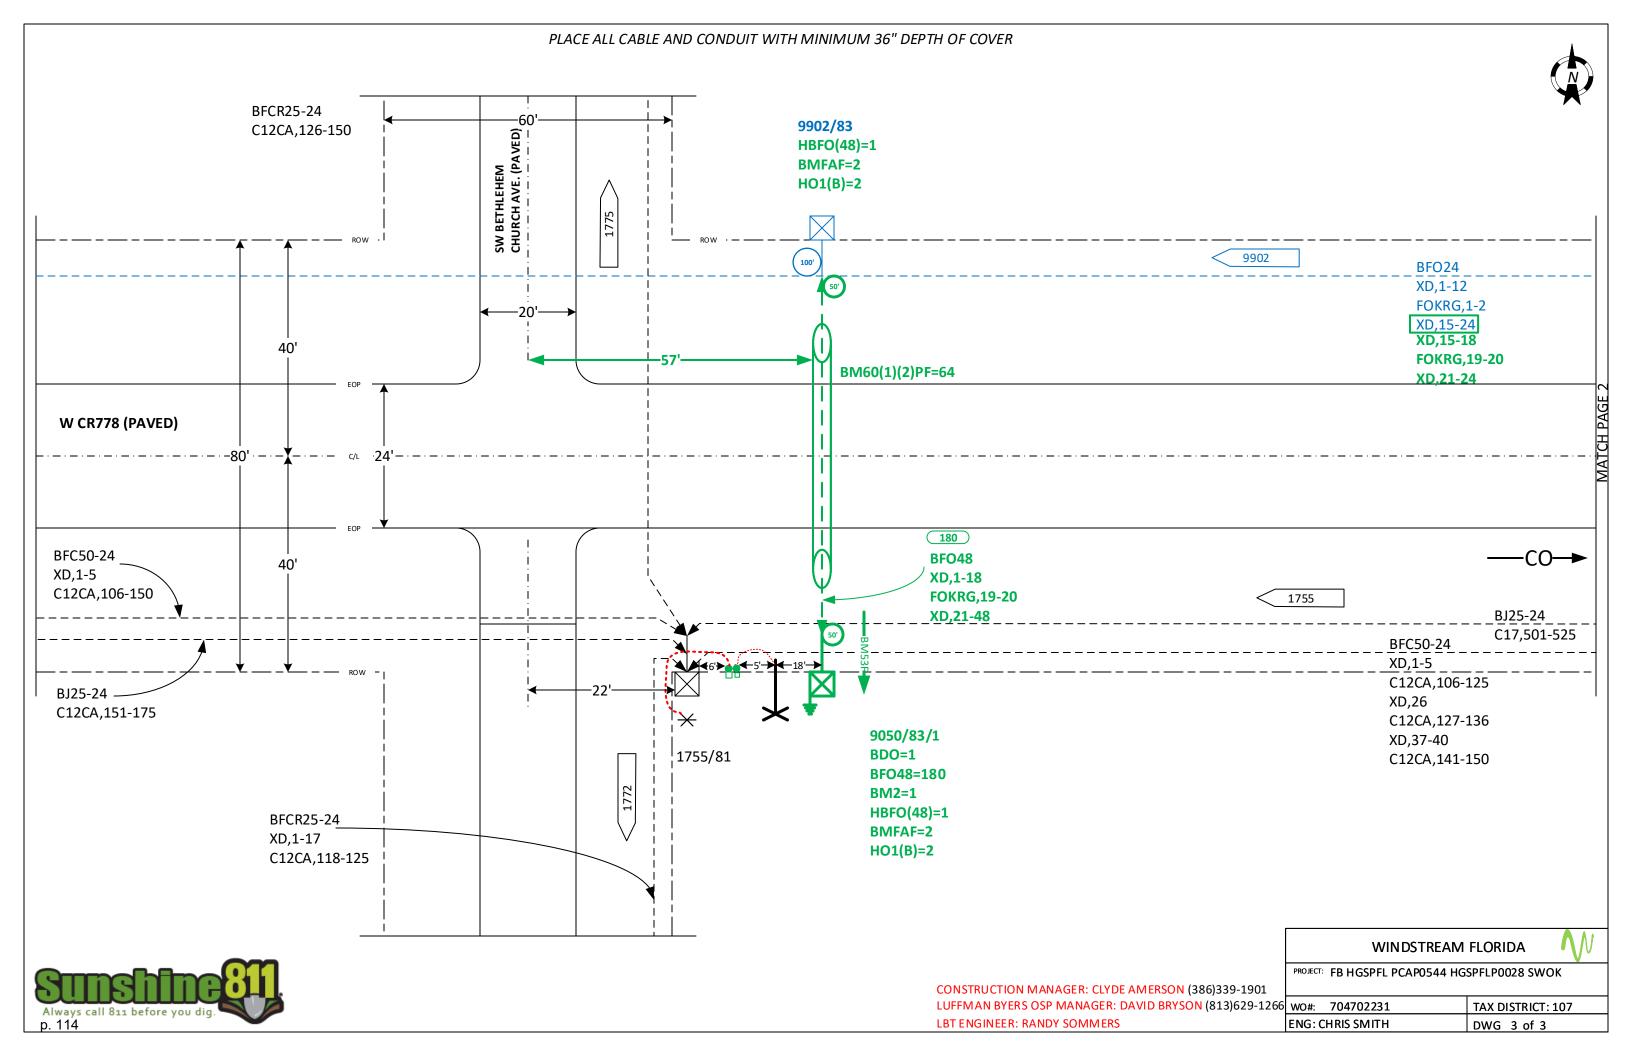



COLUMBIA COUNTY BOARD OF COUNTY COMMISSIONERS AGENDA ITEM REQUEST FORM

The Board of County Commissioners meets the 1st and 3rd Thursday of each month at 5:30 p.m. in the Columbia County School Board Administrative Complex Auditorium, 372 West Duval Street, Lake City, Florida 32055. All agenda items are due in the Board's office one week prior to the meeting date.

Today's	Date: <u>7/22/2020</u>	Meeting Date:	8/6/2020	
Name:	Kevin Kirby	Department:	Public Works	
Division	Manager's Signature:	4		
1. Nature	and purpose of agenda item:			
Ut	ility permit from Comcast to run a cabl	e along SW Ring Ct.		
2. Rec	ommended Motion/Action:			
Ар	prove			

3. Fiscal impact on current budget.

This item has no effect on the current budget.

COLUMBIA COUNTY BOARD OF COUNTY COMISSIONERS UTILITY PERMIT

Date:	Permit No	County Road	Section	1 No
Permittee				
Address <u>12344</u>	LAWSON CREEK DR,	JACKSONVILLE, FL 329	Neghone Number	
		ounty, Florida, hereinafter ca CILITIES, 266' COAX FOR	-	A CONTRACTOR OF THE CONTRACTOR
		,		
FROM:30.1	21800-82.655930	TO:	30.122433-82.65625 	2
Submitted for th	ne Utility Owner by:			7/22/2020
	Typed 3	Name & Title	Signature	Date
aerial and under application. Pro () FORT WH	rground and the accurate oposed work is within corp IITE (). A letter of notion	his application it has determine locations are shown on the property limits of Municipality: Yellow iffication was mailed on	plans attached hereto an YES () NO (). If Y 122/2020 to the	nd made a part of this ES: LAKE CITY
2. The Columbiagain immediat	ia County Public Works D	Director shall be notified twen	ty-four (24) hours prior	to starting work and
located at	pp. 1	ork. The Public Works Directle for Maintenance of Trafficene Number	Telephone Numbe	r
The PERMITTI	EE's employee responsible Telepho	ne Number	Th (Th	is name may be provided
at the time of th	e 24 hour notice to starting	g work.)		,
and shall be confrom date of per	mpleted within days mit approval, then PERM	tual construction in good fait after permitted work has beg ITTEE must review the perm ccurred in the transportation	gun. If the beginning da it with the Columbia Co	ate is more than 60 days ounty Public Works
4. The construct PERMITTEE.	tion and maintenance of s	such utility shall not interfere	e with the property and	rights of a prior
		it is a license for permissive thall not operate to create or v		
maintenance, sa	ife and efficient operation,	a Statutes, whenever necessa , alteration or relocation of al ublic Works Director and/or of	l, or any portion of said	transportation facility

appurtenances authorized hereunder, shall be immediately removed from said transportation facility or reset or

Utilities Permit Page Two Revised: 8/17/00

relocated thereon as required by the Columbia County Public Works Director and/or County Engineer and at the expense of the PERMITTEE.

- 7. In case of non-compliance with the County's requirements in effect as of the approval date of this permit, this permit void and the facility will have to be brought into compliance or removed from the right of way at no cost to the County.
- 8. It is understood and agreed that the rights and privileges herein set out are granted only to the extent of the County's right, title and interest in the land to b entered upon and used by the PERMITTEE, and the PERMITTEE will, at all times, and to the extent permitted by law, assume all risk of and indemnify, defend, and save harmless Columbia County, Florida from any and all loss, damage, cost or expense arising in any manner on account of the exercise or attempted exercise by said PERMITTEE of the aforesaid right and privileges.
- 9. During construction, all safety regulations of the County shall be observed and the PERMITTEE must take measures, including pacing and the display of safety devices that may be necessary in order to safely conduct the public through the project area in accordance with the Federal Manual on Uniform Traffic Control Devices, as amended for highways.


10. Should the PERMITTEE be desirous of keeping its utilities in execution of this permit acknowledges its present and continuing and and	ownership of its utilities located between
County's right of way as set forth above. PERMITTEE, as its sole service utilities whenever Columbia County Public Works Directe is in the public interest.	e expense, shall promptly remove said out of or and/or County Engineer determines said removal
11. Special instructions: Minimum cover of thirty inches (30") wi will not be financially responsible for any damage to facilities with not be located within driveway ditches.	
12. Additional Stipulations:	
It is understand and agreed that commencement by the PERMITT binding nature of these specialist instructions.	TEE is acknowledgment and acceptance of the
Submitted By: Jennifer Sanders Permittee	Place Corporate Seal
Jennifer and Title Signature and Title	
Signature and Title	Attested

Recommen	ded for Approval:
Signature:	that's
Title:	Assistant County Manager
Date:	7-22-2020
Approval b	y Board of County Commissioners, Columbia County, Florida:
YES ()	NO ()
Date Appr	oved:
Chairman'	s Signature:

Utilities Permit Page three Revised: 8/17/00


<u>COMCAST PERMIT REQUEST FOR</u> 328 SW RING CT, LAKE CITY, FL 32025

THESE PLANS WERE PREPARED UNDER THE RESPONSIBLE CHARGE OF COMCAST AND ARE EXEMPT FROM THE SIGNING AND SEALING REQUIREMENTS PRESCRIBED IN SECTION 471 OF THE FLORIDA STATUTES

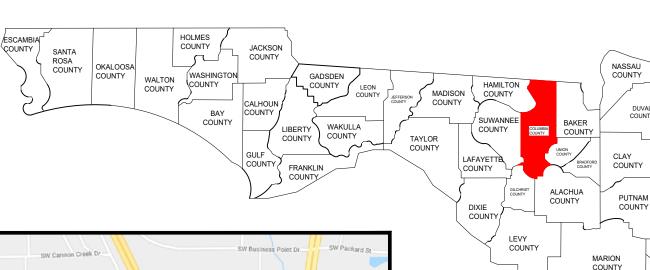




JOB SITE: 328 SW RING CT, LAKE CITY, FL 32025

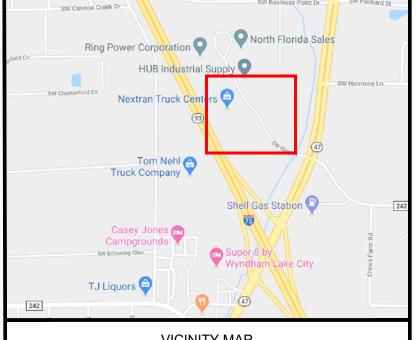

$\frac{\text{VICINITY MAP}}{\text{328 SW RING CT, LAKE CITY, FL }32025}$

JOB NUMBER:	JB0000394501
PROJECT T	OTALS
PROPOSED AERIAL FOOTAGE	0'
PROPOSED AERIAL RISER FOOTAGE	0'
PROPOSED UG CATV/FIBER	266'
TOTAL FOOTAGE	266'
TOTAL PROPOSED BORES	2
TOTAL PROPOSED PEDS	1
TOTAL PROPOSED BORE PITS	1

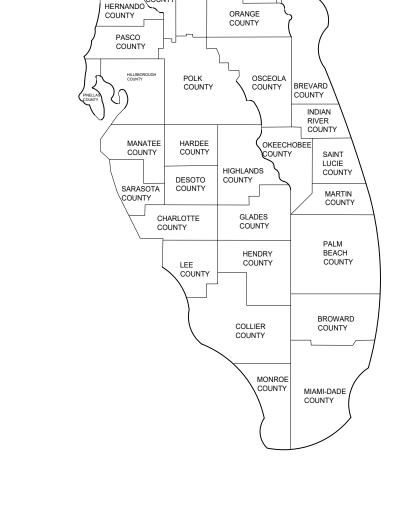


COUNTY

FLAGLEF

SEMINOLE

(COUNTY

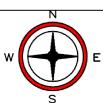



COLUMBIA COUNTY RIGHT-OF-WAY PERMIT



 PHONE
 PHONE
 PHONE

 PROPOSED AERIAL
 A
 A
 A

 PROPOSED TRENCH
 PROPOSED BORE
 DB
 DB
 DB

 GAS
 GAS
 GAS
 GAS
 GAS

CC CONCRETE POLE V VAULT PF

X JOINT USAGE POLE Y ANCHOR

WOOD POLE PEDESTAL

TRANSFORMER POLE CULVERT

RISER POLE

O 4'X4'X4' BORE PIT

 \bigcirc R

PROPOSED AERIAL & UG CATV / FIBER FACILITIES IN COLUMBIA COUNTY, FLORIDA

NOTES

ALL PROPOSED CONSTRUCTION WILL BE PER THE COLUMBIA COUNTY SPECIFICATIONS AS WELL AS ALL NECESSARY SAFETY CODES.

ALL PROPOSED CATV WILL BE WITHIN THE COLUMBIA COUNTY RIGHT-OF-WAY.

ALL PROPOSED UNDERGROUND CATV WILL BE BURIED A MINIMUM OF 36" DEEP EXCEPT ROAD BORES 60" DEEP AND DRIVEWAY BORES AT 60" DEEP.

ALL PROPOSED UNDERGROUND CATV ROAD BORES WILL USE CITY APPROVED DIRECTIONAL BORE MACHINE, AS WELL AS COUNTY APPROVED CONDUIT.

ALL PROPOSED CATV ROAD BORES WILL EXTEND A MINIMUM OF 7' BEYOND THE EDGE OF PAVEMENT.

ALL PROPOSED CATV DRIVEWAY BORES WILL EXTEND A MINIMUM OF 6' BEYOND THE EDGE OF PAVEMENT.

ALL PROPOSED BORES WILL BE IN A (4'X4'X4') PIT AND WILL USE (2)2" HDPE CONDUIT AT 48" DEPTH USING A 5 1/4" DRILL HEAD.

ALL PROPOSED AERIAL WILL BE .700" DIAMETER AND WILL BE LASHED TO .250" STEEL STRAND CABLE USING .125" STANDARD GALVANIZED LASHING WIRE.

ALL PROPOSED AERIAL CATV CROSSING ROADWAYS WILL HAVE MINIMUM MID-SPAN HEIGHT OF 18'-0"

ALL PROPOSED AERIAL CATV CROSSING DRIVEWAYS WILL HAVE MINIMUM MID-SPAN HEIGHT OF 16'-0"

LOCATES WILL BE REQUIRED IN ALL PROPOSED UNDERGROUND AREAS AT LEAST 48 HRS PRIOR TO CONSTRUCTION.

NOTIFICATIONS TO ALL UTILITIES INVOLVED WILL BE MADE PRIOR TO CONSTRUCTION.

ALL DISTRIBUTED AREA WITHIN THE RIGHT OF WAY WILL BE RESTORED TO ORIGINAL OR BETTER CONDITION BY GRADING AND RE-SODDING. SOD ALL AREAS DISTURBED BY CONSTRUCTION WITH BERMUDA SOD. "ALL CRACKED SIDEWALK IS TO BE REPLACED FROM JOINT TO JOINT WITHIN 7 DAYS OF WORK COMPLETION."

WORK OPERATIONS ARE TO BE MINDFUL NOT TO DAMAGE THE PAVER SIDEWALK WHEN POSITIONING EQUIPMENT. ANY DAMAGE INCLUDING TRACK MARKS WILL BE REPAIRED OR REPLACED BY THE CONTRACTOR.

CONSTRUCTION NOTES

IN ORDER TO REDUCE THE DISRUPTION AND COST OF UTILITY DAMAGES OCCURRING IN THE RIGHT-OF-WAY AND EASEMENTS. THE PERMITTEE SHALL PREVENT DAMAGES TO EXISTING UTILITIES CAUSED BY THE WORK THROUGH FIELD VERIFICATION OF THE LOCATION OF THE EXISTING UTILITIES IN CASE OF OPEN EXCAVATION. VERIFICATION MAY BE PERFORMED DURING THE PERMITTEES WORK. IN THE CASE OF DIRECTIONAL DRILLING. VERIFICATION SHALL TAKE PLACE PRIOR TO MOBILIZATION OF THE DRILLING EQUIPMENT.

THE PERMITTEE SHALL VERIFY THE LOCATION OF THE EXISTING UTILITIES AS NEEDED TO AVOID CONTACT WITH DETECTION EQUIPMENT OR OTHER ACCEPTABLE MEANS. SUCH METHODS MAY INCLUDE BUT SHALL NOT BE LIMITED TO-"SOFT DIG"-EQUIPMENT AND GROUND PENETRATION RADAR (GPR). THE EXCAVATOR SHALL BE HELD LIABLE FOR DAMAGES CAUSED TO CITY'S/COUNTIES/ STATE INFRASTRURE AND THE EXISTING FACILITIES OF THE OTHER UTILITY COMPANIES

ALL UTILITIES LOCATED BY VISUAL INSPECTION. TO BE **VERIFIED BY LOCATES**

EOT REPRESENTS EDGE OF TRAVEL NOT TRUE EDGE OF **PAVEMENT**

E/P REPRESENTS THE TRUE **EDGE OF PAVEMENT**

EOD REPRESENTS THE EDGE OF DIRT

HAND DIG TRENCHES 36" DEEP **ACROSS DIRT ROAD**

RIGHT OF WAY PROPOSED AFRIAL BURIED POWER STORM SEWER —w-ter ——w-ter — FENCE






COLUMBIA COUNTY RIGHT-OF-WAY **PERMIT**







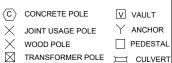


PROPOSED AERIAL & UG CATV / FIBER FACILITIES IN COLUMBIA COUNTY, FLORIDA

CONSTRUCTION NOTES		CITY:	LAKE CITY	
T	SHEET NO:	2 OF 7	COUNTY:	COLUMBIA
	SCALE:	NOT TO SCALE	STATE:	FLORIDA
	DATE:	07-21-2020	DRAWN:	FIBER CORE GROUP
-				

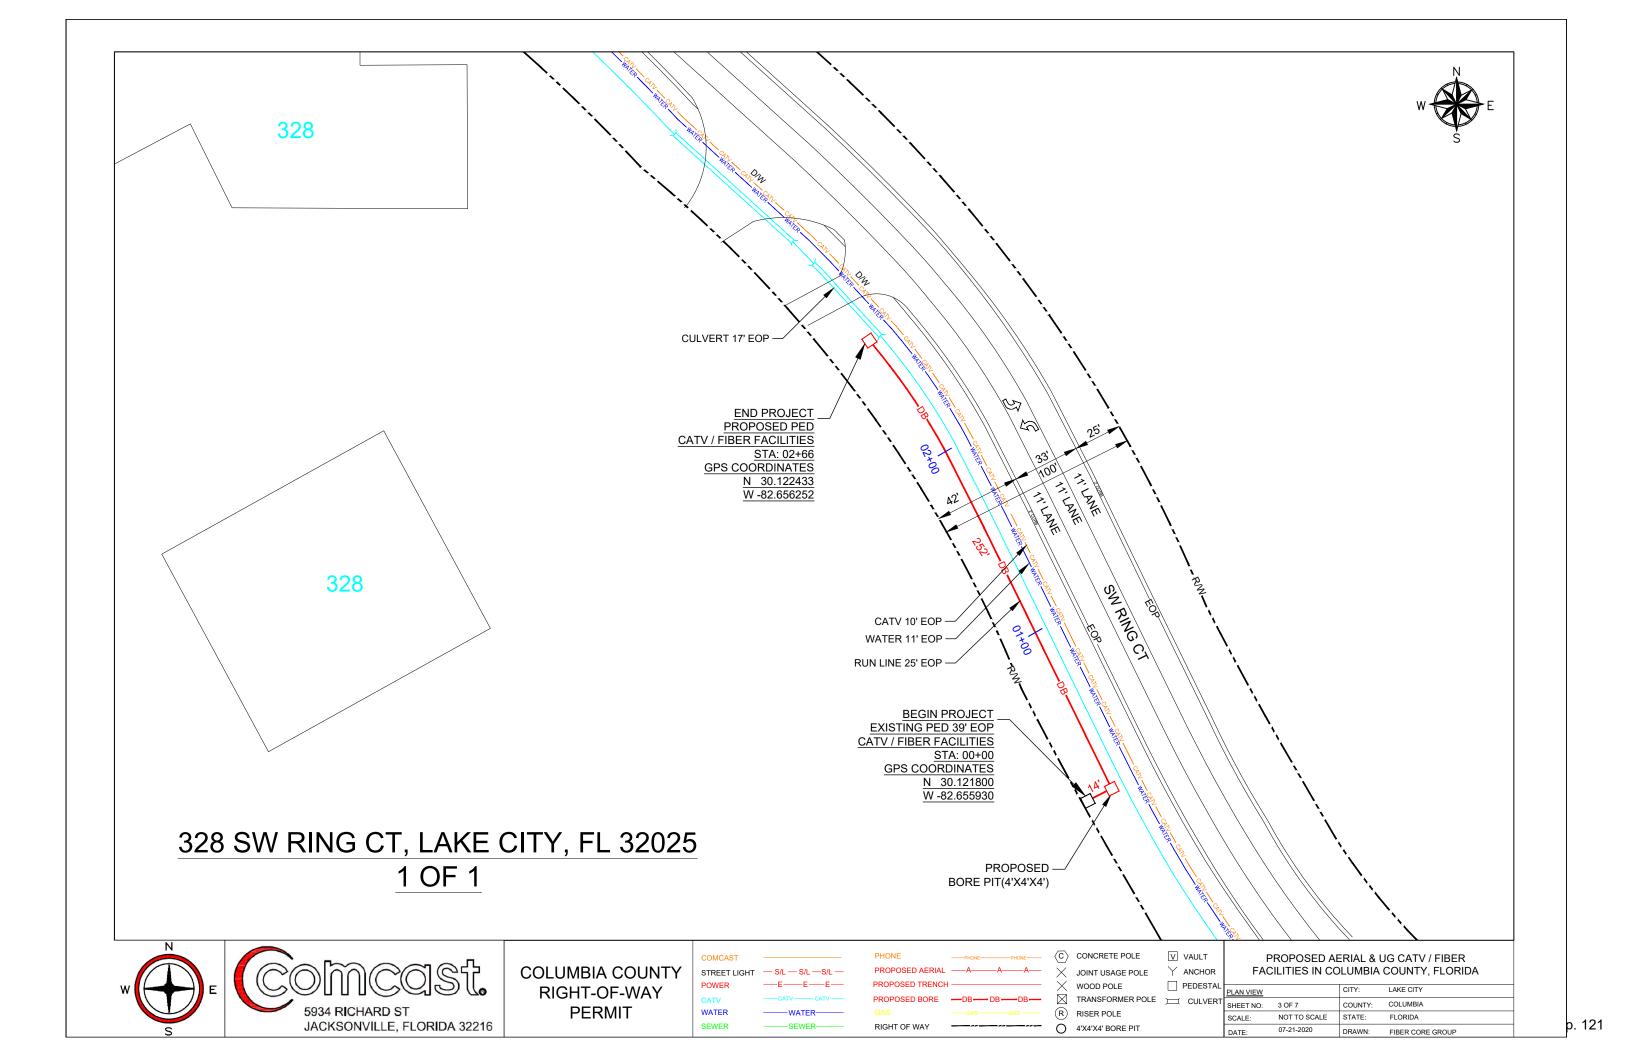


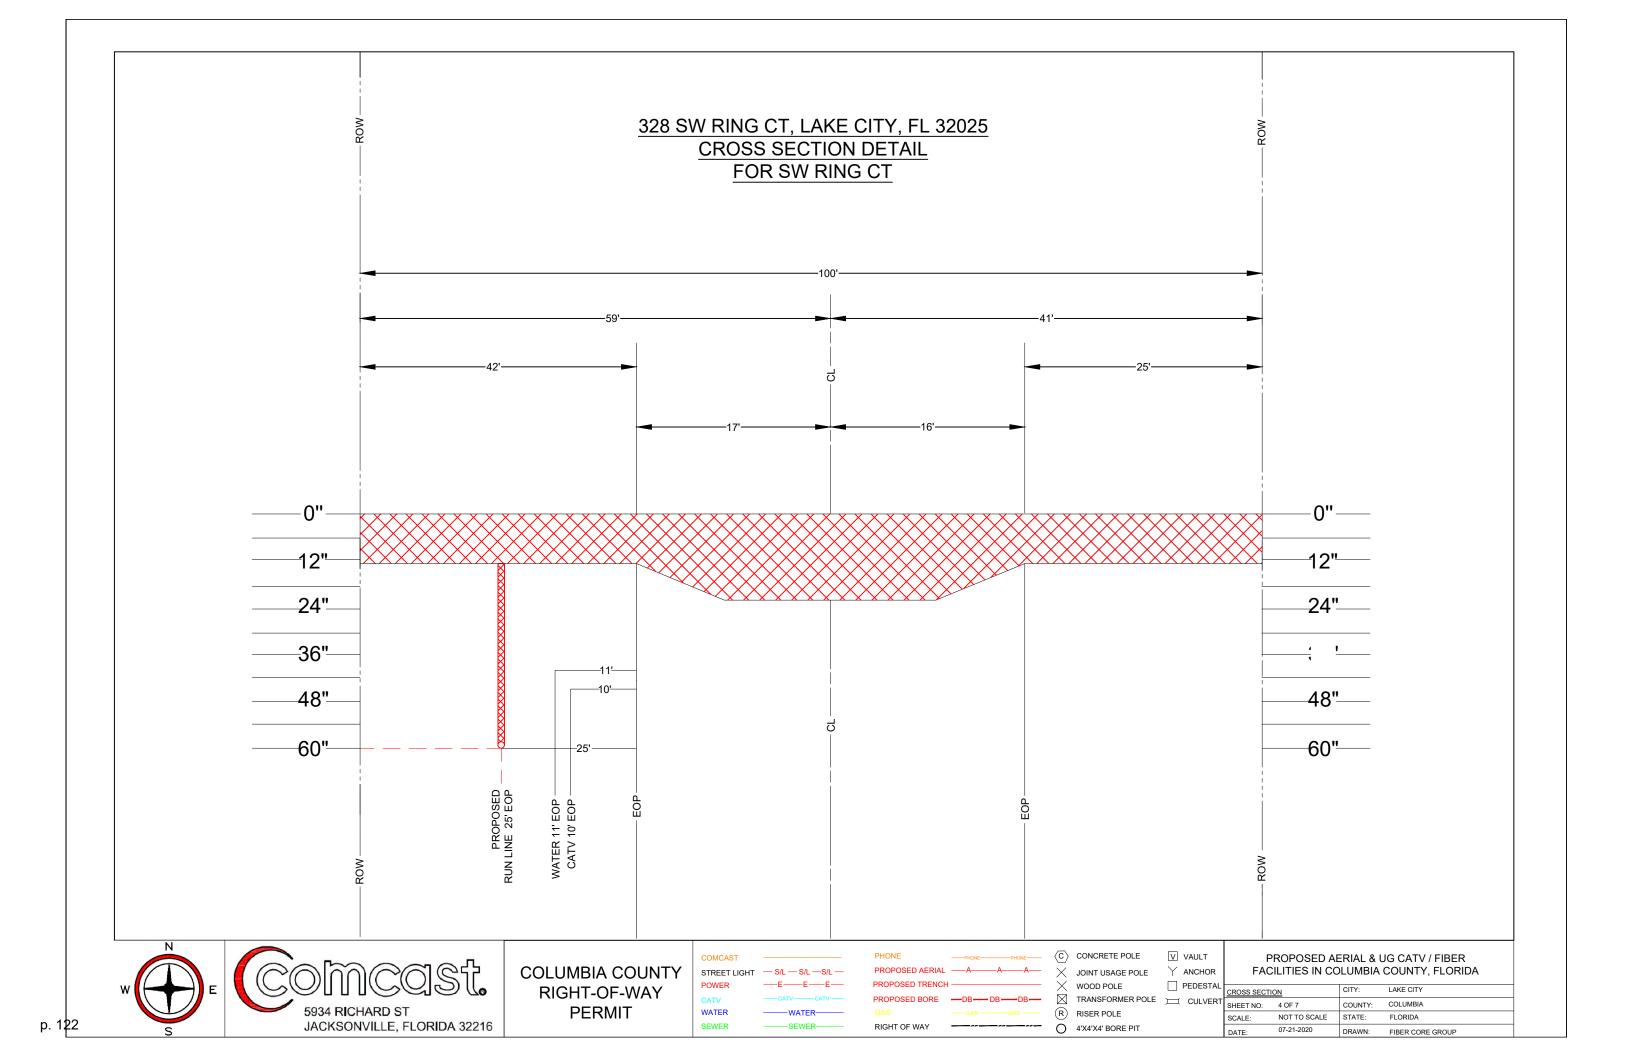

Node Cabinet

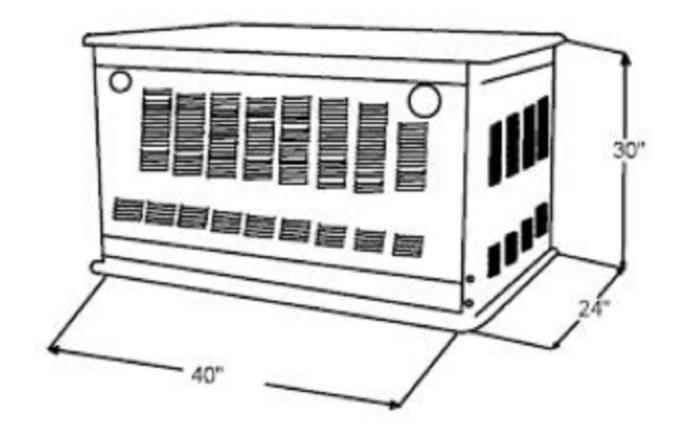

Ground Level Box

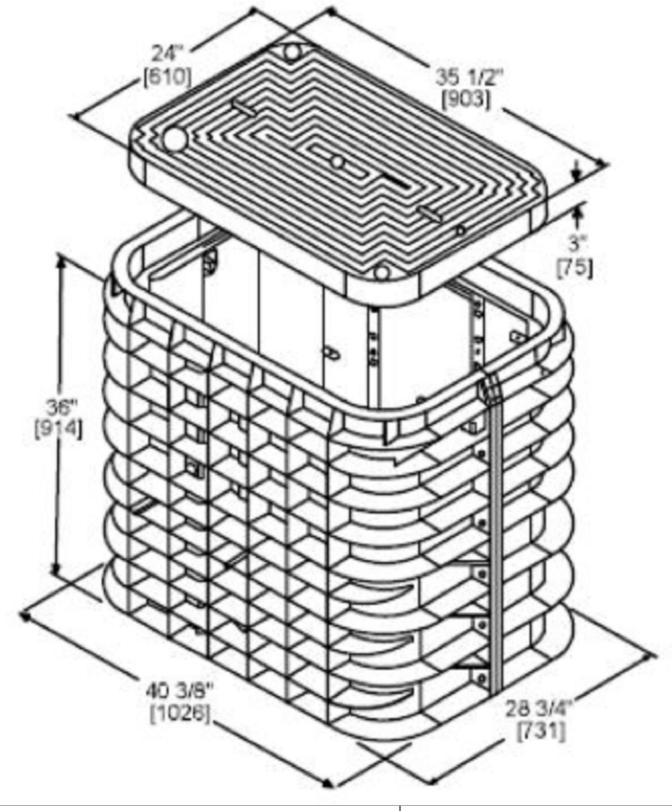





COLUMBIA COUNTY RIGHT-OF-WAY PERMIT

COMCAST	
STREET LIGHT	— S/L — S/L — S/L —
POWER	—E—E—E—
CATV	
WATER	WATER

PHONE PHONE PHONE PHONE

PROPOSED AERIAL A A A

PROPOSED TRENCH

PROPOSED BORE DB DB DB


GAS GAS GAS

RIGHT OF WAY


R RISER POLE

PROPOSED AERIAL & UG CATV / FIBER FACILITIES IN COLUMBIA COUNTY, FLORIDA

AL	POWER & NODE TYPICAL		CITY:	LAKE CITY
RT	SHEET NO: 5 OF 7		COUNTY:	COLUMBIA
	SCALE:	NOT TO SCALE	STATE:	FLORIDA
	DATE:	07-21-2020	DRAWN:	FIBER CORE GROUP

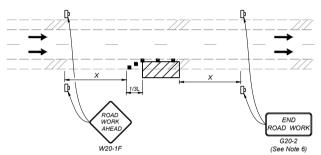

SHOULDER WORK BETWEEN 2' AND 15' FROM THE TRAVELED WAY (Multilane Roadway Shown, Two-Lane Roadway Similar)

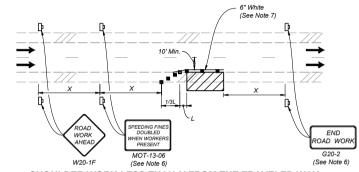

SHOULDER WORK LESS THAN 2' FROM THE TRAVELED WAY WITH WORK ZONE SPEED OF 45 MPH OR LESS (Multilane Roadway Shown, Two-Lane Roadway Similar)

NOTES:

1 L = Taper Length X = Work Zone Sign Distance See Index 102-000 for L and X values.

2, For incidental work (e.g., mowing or litter removal), only the Road Work Ahead sign

As determined by the Engineer, use a flagger or lane closure to accommodate a significant amount of work vehicle ingress and egress.

4. For work less than two feet from the traveled way and work zone speed greater than 45 MPH, use a lane closure.

5. This Index may be applied to the medians of divided roadways.

% ปิลล์ เพื่อหู edigg, Eiros 2021 ฟาติกลู Whith a ssockiate d เพื่อหะ น้ำค่ายารถูก Mistah 24 hay b End omitted when the temporary condition is in place for 24 hours or less.

7_{pl}Temporary payement markings may be omitted when the temporary condition is in

SYMBOLS:

Work Spa

■ Channelizing Device (See Index 102-000)

Work Zone Sign

DESCRIPTION:

■ Lane Identification and Directional of Traffic

APPLIES TO TWO-LANE AND MULTILANE ROADWAYS

LAST REVISION 11/01/19




FY 2020-21 STANDARD PLANS

WORK ON SHOULDER

INDEX 102-010 SHEET 6 OF 7

THE FOLLOWING STANDARD PLANS ARE IN ACCORDANCE WITH THE FLORIDA DEPARTMENT OF TRANSPORTATION 2020-2021 102-600 INDEX AND APPLY TO 328 SW RING CT, LAKE CITY, FL 32025

STANDARD PLANS INDEX NO 102-010 (WORK ON SHOULDER)

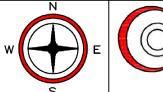



COLUMBIA COUNTY RIGHT-OF-WAY PERMIT



PHONE — PHONE

CONCRETE POLE	V VAULT
JOINT USAGE POLE	Y ANCHOR
WOOD POLE	PEDESTAL
TRANSFORMER POLE	CULVERT
DIOSED DOI 5	

FACILITIES IN COLUMBIA COUNTY, FLORIDA

RAFFIC CONTROL RULES-01 CITY: LAKE CITY



COLUMBIA COUNTY BOARD OF COUNTY COMMISSIONERS AGENDA ITEM REQUEST FORM

The Board of County Commissioners meets the 1st and 3rd Thursday of each month at 5:30 p.m. in the Columbia County School Board Administrative Complex Auditorium, 372 West Duval Street, Lake City, Florida 32055. All agenda items are due in the Board's office one week prior to the meeting date.

Today	/'s Date:	7/31/2020		_ Meeting Date:	8/6/2020	
Name):	Kevin Kirby	Box C.	Department:	Public Works	
Divisi	on Manage	r's Signature:	12m Scatt			
I. Nat	ure and pui	rpose of agenda item	n:			
	Utility perm	nit from AECOM on b	ehalf of Florida Gas to in	nstall gas line on C	R 341 (Sisters Welcome Rd.)	
L						
2. F	2. Recommended Motion/Action:					
	Approve					

3. Fiscal impact on current budget.

This item has no effect on the current budget.

COLUMBIA COUNTY BOARD OF COUNTY COMISSIONERS UTILITY PERMIT

Date: 07/27/2020	Permit No	County Road 341	Section No)			
Permittee Chris Kearby	Permittee Chris Kearby, Florida Gas Tranmission, LLC						
Address 2405 Lucien W	ay, Suite 200 Maitland, FI 32715	Telep	ohone Number 407-342-68	99			
Requesting permissi maintain Florida Gas Tr	Requesting permission from Columbia County, Florida, hereinafter called the County, to contract, operate and maintain Florida Gas Transmission, LLC is proposing to relocate a portion of their existing 3" Natural Gas pipeline along SW Sisters Welcome Rd. This relocation						
will entail workspace and exc	cavation within FDOT and County right	of way. Eastbound Sisters Welcome	rd will be closed during construction	on per FDOT standard plans.			
(See included site / MOT pl	lan)						
FROM: Wednesday Au	gust 19	TO: Friday Se	eptember 11				
Submitted for the U	tility Owner by: Chris Kearby Typed Name	& Title	Signature Signature	07/27/2020 Date			
aerial and undergro application. Propos	s that prior to filing this appund and the accurate located work is within corporate (). A letter of notifications, AT&T, Clay Electric Le	ions are shown on the pland limits of Municipality: YE on was mailed on 07/27/202	ns attached hereto and n S() NO(X). If YES: to the fo	nade a part of this LAKE CITY ollowing utility			
Lake City Natural Gas/Publ	lic Works Gas, AT&T Distribution, Tra	ffic Control Devices, INC					
			N				
2. The Columbia Coagain immediately	ounty Public Works Director of work.	or shall be notified twenty. The Public Works Directo	or is Kevin Kirby	,			
located at 607 NW Quin	nten St Lake City, FL 32055 s employee responsible for	Maintenance of Traffic is	Telephone Number (3 S Morgan Dellinger - Bobs Barricad	es .			
	Telephone N hour notice to starting wo	umber (561) 239-0115	(This n	ame may be provided			
3. This PERMITTEE shall commence actual construction in good faith within 14 days after issuance of permit, and shall be completed within 30 days after permitted work has begun. If the beginning date is more than 60 days from date of permit approval, then PERMITTEE must review the permit with the Columbia County Public Works Director to make sure no changes have occurred in the transportation facility that would affect the permitted construction.							
4. The construction PERMITTEE.	n and maintenance of such	utility shall not interfere v	vith the property and rig	hts of a prior			
5. It is expressly stipublic property pur	ipulated that this permit is a suant to this permit shall n	a license for permissive us ot operate to create or ves	e only and that the place at any property right in s	ing of utilities upon aid holder.			
maintenance, safe a	ion 337-403(1), Florida Sta and efficient operation, alte he Columbia County Public horized hereunder, shall be	ration or relocation of all, Works Director and/or Co	or any portion of said tra ounty Engineer, any or a	ansportation facility Il utilities and			

Utilities Permit Page Two Revised: 8/17/00

relocated thereon as required by the Columbia County Public Works Director and/or County Engineer and at the expense of the PERMITTEE.

- 7. In case of non-compliance with the County's requirements in effect as of the approval date of this permit, this permit void and the facility will have to be brought into compliance or removed from the right of way at no cost to the County.
- 8. It is understood and agreed that the rights and privileges herein set out are granted only to the extent of the County's right, title and interest in the land to b entered upon and used by the PERMITTEE, and the PERMITTEE will, at all times, and to the extent permitted by law, assume all risk of and indemnify, defend, and save harmless Columbia County, Florida from any and all loss, damage, cost or expense arising in any manner on account of the exercise or attempted exercise by said PERMITTEE of the aforesaid right and privileges.
- 9. During construction, all safety regulations of the County shall be observed and the PERMITTEE must take measures, including pacing and the display of safety devices that may be necessary in order to safely conduct the public through the project area in accordance with the Federal Manual on Uniform Traffic Control Devices, as amended for highways.

amended for highways.	
10. Should the PERMITTEE be desirous of keeping its utilities in plexecution of this permit acknowledges its present and continuing of Ford Feagle Rd and Business Point	within the
County's right of way as set forth above. PERMITTEE, as its sole a service utilities whenever Columbia County Public Works Director is in the public interest.	expense, shall promptly remove said out of and/or County Engineer determines said removal
11. Special instructions: Minimum cover of thirty inches (30") will will not be financially responsible for any damage to facilities with not be located within driveway ditches.	be required at all locations. Columbia County less than thirty inches (30") cover. Cables shall
12. Additional Stipulations:	
It is understand and agreed that commencement by the PERMITTI binding nature of these specialist instructions.	EE is acknowledgment and acceptance of the
Submitted By: Chris Kearby, ROW Agent	Place Corporate Seal
Permittee Man Sr. P/WAged	
Signature and Title	Attested

D 1	16-1
Recommende	ed for Approval:
Signature:	1/-/-
Title: A	Assistant County Manager
Date: _J	July 30, 2020
Approval by YES ()	Board of County Commissioners, Columbia County, Florida
Date Approv	ed:
Chairman's S	Signature:


Utilities Permit Page three Revised: 8/17/00

PAVEMENT RESTORATION DETAIL

SITE MAP SCALE: 1" = 1000'

MOT / TRAFFIC CONTROL PLAN 1 MOT / TRAFFIC CONTROL PLAN 2 MOT / TRAFFIC CONTROL PLAN 3 MOT / TRAFFIC CONTROL PLAN 4 COVER SHEET GENERAL NOTES SITE PLAN SHEET NO. C-08 C-08 C-08 C-08 C-08


INDEX OF DRAWINGS

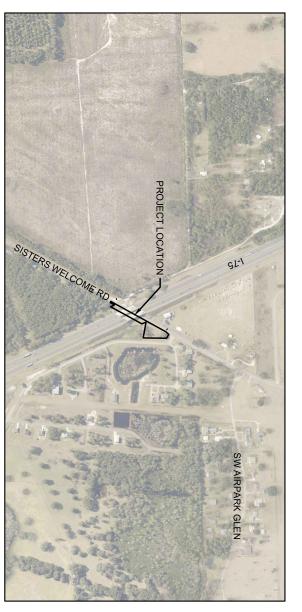

THIS ITEM H. DAVID E. WE DAVID E. WEI OF FLORIDA, 18:50:48-04,00, PRINTED CO MUST BE VI 17164711 ERIFIED ON ANY ELECTRONIC COPIES. BSTER, PROFESSIONAL ENGINEER, STATE , LICENSE NO. 82284 S/T/R TWNSHP. 48 RANGE 16E

COLUMBIA COUNTY, FL PREPARED FOR:

FLORIDA GAS TRANSMISSION COMPANY, LLC (F.G.T.) 2405 LUCIEN WAY, SUITE 200 MAITLAND, FL 32751

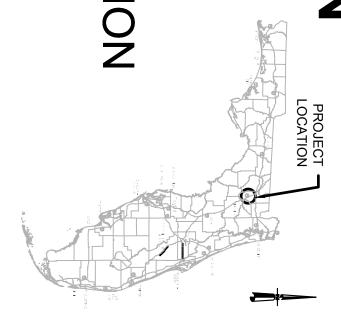

FGT 3" LAKE CITY RELOCATION

7650 W COURTNEY CAMPBELL CSWY **TAMPA, FL 33607** TEL: 813.286.1711 CERTIFICATE OF AUTHORIZATION NO. 8115

TRAFFIC CONTROL GENERAL NOTES

- ALL REGULATORY POSTED SPEEDS SHALL REMAIN ON ALL ROADWAYS UNLESS OTHERWISE NOTED IN THE PLANS.
- THE PROPOSED TRAFFIC CONTROL SHALL CONFORM TO THE FLORIDA DEPARTMENT OF TRANSPORTATION (FDOT) DESIGN STANDARD INDEX 102 SERIES.
- THE CONTRACTOR SHALL BE RESPONSIBLE FOR PROVIDING A DEDICATED CREW FOR THE PROPER INSTALLATION, MAINTENANCE, AND REMOVAL OF THE TRAFFIC CONTROL DEVICES (I.E. BARRICADES, SIGNS, ARROW BOARDS, ETC.). THE CONTRACTOR IS RESPONSIBLE FOR ENSURING THAT THEIR WORK FORCE HAS THE PROPER CERTIFICATIONS PER FLORIDA STATE POLICY REQUIREMENTS, LATEST EDITION (IE -FLAGGER, INTERMEDIATE, ADVANCED, ETC.). THIS APPLIES TO ALL PERSONNEL RESPONSIBLE FOR IMPLEMENTATION, OPERATION, ENFORCEMENT AND INSPECTION OF WORK ZONE RELATED TRANSPORTATION MANAGEMENT AND TEMPORARY TRAFFIC CONTROL. IT IS RECOMMENDED THAT THIS CREW SHALL CONSIST OF AT LEAST TWO MEMBERS OF THE CONTRACTOR'S WORK FORCE WHOSE SOLE RESPONSIBILITY WILL BE THE MAINTENANCE OF TRAFFIC CONTROL. THE CONTRACTOR SHALL FURNISH A WORK VEHICLE TO AID IN MAINTAINING THE TRAFFIC CONTROL DEVICES TO ENSURE THAT THEY ARE PROPERLY MAINTAINED AT ALL TIMES DURING WORKING HOURS.
- DROP OFFS WITHIN THE CLEAR ZONE SHALL BE TREATED IN ACCORDANCE WITH INDEX 600, USING SHOULDER TREATMENT OR TEMPORARY BARRIER WALL AS CALLED OUT ON THE TRAFFIC CONTROL PLAN.
- THE CONTRACTOR SHALL PROVIDE AND MAINTAIN IN A SAFE CONDITION TEMPORARY APPROACHES OR CROSSINGS AND INTERSECTIONS WITH TRAILS, ROADS, STREETS, BUSINESS PARKING LOTS, RESIDENCES, GARAGES, AND FARMS, THE CONTRACTOR SHALL BEAR ALL EXPENSES OF MAINTAINING THE TRAFFIC OVER THE SECTION OF ROAD UNDERGOING THE IMPROVEMENT AND CONSTRUCTING AND MAINTAINING SUCH APPROACHED CROSSINGS, INTERSECTIONS, AND OTHER FEATURES AS MAY BE NECESSARY, WITHOUT DIRECT COMPENSATION.
- THE CONTRACTOR SHALL PROVIDE A CERTIFIED TRAFFIC CONTROL/WORK ZONE SAFETY SUPERVISOR (ENGLISH SPEAKING) ON SITE WHILE WORK IS BEING CONDUCTED. THE CONTRACTOR SHALL PROVIDE A 24 HOUR CONTACT PERSON'S NAME AND PHONE NUMBER IN CASE OF AN EMERGENCY
- THE CONTRACTOR SHALL PROVIDE AND MAINTAIN ACCESS TO AND FROM SINGLE-FAMILY HOMES, DRIVEWAYS, LOCAL STREETS, AND COMMERCIAL BUSINESSES AT ALL TIMES, UNLESS OTHER ARRANGEMENTS HAVE BEEN MADE BY THE CONTRACTOR WITH THE PROPERTY OWNER
- EXISTING DRAINAGE STRUCTURES WITHIN CONSTRUCTION LIMITS SHALL REMAIN UNLESS OTHERWISE NOTED. MAINTAIN THE DRAINAGE STRUCTURES (TO INCLUDE BUT NOT LIMITED TO DESILTING) FOR THE DURATION OF THE PROJECT.
- CONTRACTOR SHALL NOT PLACE ANY TRAFFIC CONTROL DEVICES OR SIGNS IN CONFLICT WITH PUBLIC OR PRIVATE DRIVEWAYS.
- 10. TEMPORARY BARRIERS SHALL BE PLACED AND ALIGNED IN ACCORDANCE WITH STANDARD INDEX 102-120 FOR TEMPORARY LOW PROFILE BARRIER WALL AND STANDARD INDEX 102-100 FOR TEMPORARY BARRIER WALL, WHEN APPLICABLE.
- 11. AT THE CONTRACTOR'S OPTION, WATER-FILLED TEMPORARY BARRIER WALL CAN BE USED IN LIEU OF TEMPORARY CONCRETE BARRIER WALL PROVIDED IT IS ON THE FDOT APPROVED PRODUCTS LIST (APL)
- 12. INSTALLATION AND PLACEMENT OF THE WATER-FILLED TEMPORARY BARRIER WALL SHALL ADHERE TO FDOT APPROVED STANDARD PRODUCT DRAWINGS FOR INSTALLATION, ALIGNMENT, AND END TREATMENT CONFIGURATIONS.
- 13. THE CONTRACTOR IS RESPONSIBLE FOR PROTECTING EXCAVATIONS AGAINST COLLAPSE AND SHALL PROVIDE BRACING, SHEETING, SHORING, OR TRENCH BOX AS NECESSARY PER THE REQUIREMENTS OF THE AGENCY HAVING JURISDICTION. THE DESIGN PROVIDED BY AECOM IN THESE PLANS DOES NOT INCLUDE THE DESIGN OF THE EXCAVATION BRACING METHOD

RIGHT-OF-WAY (ROW) CONSTRUCTION NOTES

- CONSTRUCTION SHALL OCCUR WITHIN FLORIDA GAS TRANSMISSION COMPANY, LLC'S DESIGNATED WORK ZONE. CONSTRUCTION IS PROJECTED TO BEGIN ON AUGUST 19, 2020 AND THE DURATION IS ANTICIPATED TO BE 20 DAYS.
- 2. WORKSITE TRAFFIC SUPERVISOR: FLORIDA GAS TRANSMISSION COMPANY, LLC: CONTACT: CHRIS KEARBY; PH: (407) 838-7059; CELL: (407) 342-6899. FGT CONSTRUCTION MANAGER / 24 HOUR CONTACT: KENNETH MCNEESE; CELL: (407) 838-7134.
- ALL EXISTING UTILITIES TO BE LOCATED/NOTIFIED PRIOR TO CONSTRUCTION. CONTRACTOR TO CALL "SUNSHINE STATE ONE CALL" (1-800-432-4770) A MINIMUM OF 2 DAYS AND MAX. OF 5 DAYS PRIOR TO START OF CONSTRUCTION
- ALL MATERIAL BEING REPLACED WITHIN COUNTY RIGHT-OF-WAY WILL COMPLY WITH THE

FDOT INDEX 102-001.

AS REQUIRED BY FEDERAL, STATE OR LOCAL MUNICIPALITIES, ANY DISTURBED EXISTING SITE CONDITION MAY/SHALL BE REPLACED IN COMPLIANCE WITH CURRENT ADA STANDARD SPECIFICATIONS AT THE EXPENSE OF THE SITE CONTRACTOR. THE ENGINEER OF RECORD IS NOT RESPONSIBLE FOR ANY DIRECTIVE GIVEN BY THE AUTHORITATIVE AGENCY IN EXCESS OF THAT WHICH IS SHOWN ON THE APPROVED SITE CONSTRUCTION PLANS. THE CONTRACTOR SHALL IMMEDIATELY NOTIFY THE OWNER UPON BEING ISSUED ANY WORK DIRECTIVES FROM GOVERNMENTAL ENTITIES THAT RESULT IN ADDITIONAL COSTS OUTSIDE THE SCOPE OF THE CONSTRUCTION CONTRACT.

COLUMBIA COUNTY GENERAL NOTES

- 1. THE PERMITTED WORK SCHEDULE IS DEFINED AS FOLLOWS: MONDAY THROUGH SUNDAY 7:00 AM TO 7:00 PM FROM START OF CONTRUCTION (08/19/20) TO END OF CONSTRUCTION (ANTICIPATED 09/11/20). ANY WORK DESIRED OUTSIDE OF THIS PERIOD MUST BE REQUESTED IN ADVANCE AND APPROVED BEFORE WORKING THE ALTERNATE SCHEDULE.
- 2. NO WORK SHALL BE PERFORMED DURING THE WEEKS OF ANY STATE OR FEDERAL HOLIDAYS UNLESS OTHERWISE APPROVED IN WRITING BY THE COUNTY.
- 3. ALL WORK ZONES ARE TO BE SET UP AND MAINTAINED BY SOMEONE WHO HAS THE FDOT INTERMEDIATE MOT LEVEL TRAINING OR EQUIVALENT.
- 4. TEST RESULTS OF ANY TESTS TAKEN FOR OR DURING CONSTRUCTION OF THE PERMITTED WORK SHALL BE PROVIDED TO THE COUNTY UPON REQUEST.
- ALL WORK PERFORMED WITHIN THE COUNTY RIGHT-OF-WAY SHALL BE IN ACCORDANCE WITH FDOT DESIGN STANDARDS, SPECIFICATIONS FOR ROAD AND BRIDGE CONSTRUCTION AND THE UTILITY ACCOMMODATION MANUAL, LATEST EDITION.
- 6. IF AS-BUILT PLANS ARE REQUIRED, CONTRACTOR TO PROVIDE A RECORD DRAWING REPORT WITH THE PLANS TO THE COUNTY WITHIN 30 DAYS OF COMPLETION.
- 7. IT WILL BE THE RESPONSIBILITY OF THE PERMITTEE TO REPAIR ANY DAMAGE TO COUNTY FACILITIES AND/OR PRIVATE PROPERTY CAUSED BY CONSTRUCTION OF THE PROJECT.
- 8. ALL DISTURBED AREAS IN THE COUNTY RIGHT OF WAY SHALL BE RESTORED WITH SOD TO EQUAL OR BETTER THAN EXISTING CONDITIONS. ALL VEGETATION SHALL BE MAINTAINED BY THE PERMITTEE OR PERMITTEE'S CONTRACTOR UNTIL ESTABLISHED.
- 9. THE PERMITTEE SHALL NOTIFY THE COUNTY OF DATE OF COMPLETION, REQUEST A FINAL INSPECTION, AND A NOTICE OF FINAL ACCEPTANCE.
- 10. ALL CONSTRUCTION AND/OR MAINTENANCE IN THE COUNTY RIGHT-OF-WAY SHALL CONFORM TO THE FEDERAL MANUAL ON UNIFORM TRAFFIC DEVICES (MUTCD), THE FDOT ROADWAY AND TRAFFIC DESIGN STANDARDS, THE STANDARD SPECIFICATIONS FOR ROAD AND BRIDGE CONSTRUCTION, PLANS PREPARATION MANUAL, AND DRAINAGE MANUAL.
- 11. NO STOCK PILING, STORING, OR SEMI-PERMANENT USE OF THE RIGHT-OF-WAY IS AUTHORIZED UNLESS SPECIFICALLY IDENTIFIED WITHIN THE PERMIT.
- 12. SEE INCLUDED COLUMBIA COUNTY UTILITY PERMIT FOR ADDITIONAL COLUMBIA COUNTY GENERAL NOTES

CHANNELIZING DEVICE (FDOT INDEX NO. 600) SHEET PILING

WORK ZONE SIGN SIGN 18"x18" (MIN.)

LEGEND:

TYPE III BARRICADE ADVANCE WARNING PANEL

DIRECTION OF TRAFFIC FLOW

PCMS □ **FLAGGER**

 \sim

LAW ENFORCEMENT OFFICER (LEO)

> TEMPORARY CONCRETE BARRIER


TEMPORARY WORKSPACE IN FDOT RIGHT-OF-WAY

> TEMPORARY WORKSPACE IN **COUNTY RIGHT-OF-WAY**


TEMPORARY WORKSPACE IN PRIVATE PROPERTY


EXCAVATION ZONE

- PROJECT GENERAL NOTES:
 1. CONSTRUCTION SHALL OCCUR WITHIN FLORIDA GAS TRANSMISSION COMPANY, LLC'S DESIGNATED WORK ZONE.
- 2. WORKSITE TRAFFIC SUPERVISOR: FLORIDA GAS TRANSMISSION COMPANY, LLC; CONTACT: CHRIS KEARBY; PH: (407) 838-7059; CELL: (407) 342-6899. FGT CONSTRUCTION MANAGER / 24 HOUR CONTACT: KENNETH MCNEESE; CELL: (407) 838-7134
- ALL EXISTING UTILITIES TO BE LOCATED/NOTIFIED PRIOR TO CONSTRUCTION. CONTRACTOR TO CALL "SUNSHINE STATE ONE CALL" (1-800-432-4770) A MINIMUM OF 2 DAYS AND MAX. OF 5 DAYS PRIOR TO START OF CONSTRUCTION.
- THE CONTRACTOR SHALL HAVE AN AUTHORIZED PERSON AVAILABLE AT OR NEAR THE WORK SITE ON A 24 HOUR BASIS, 7 DAYS A WEEK IN ORDER TO ADDRESS EMERGENCY ISSUES ASSOCIATED WITH THE PROJECT.
- 5. THE PERMITTED WORK SCHEDULE IS DEFINED AS MONDAY THROUGH SUNDAY 7:00 AM TO 7:00 PM. ANY WORK DESIRED OUTSIDE OF THIS PERIOD MUST BE REQUESTED IN ADVANCE AND APPROVED BEFORE WORKING THE ALTERNATE SCHEDULE
- NO WORK SHALL BE PERFORMED DURING THE WEEKS OF ANY STATE OR FEDERAL HOLIDAYS UNLESS OTHERWISE APPROVED IN WRITING BY THE COUNTY.
- ALL WORK ZONES ARE TO BE SET UP AND MAINTAINED BY SOMEONE WHO HAS THE
- FDOT INTERMEDIATE MOT LEVEL TRAINING OR EQUIVALENT. THE CONTRACTOR SHALL NOTIFY THE COUNTY A MINIMUM OF 48 HRS PRIOR TO
- BEGINNING ANY CONSTRUCTION WITHIN THE COUNTY RIGHT-OF-WAY. THE PERMITTEE SHALL NOTIFY THE COUNTY OF DATE OF COMPLETION, REQUEST A FINAL INSPECTION, AND A NOTICE OF FINAL ACCEPTANCE.
- 10. DIG SITE SKETCH & TCP UTILIZES FDOT STANDARD INDICES 102-100 & 102-606.
- 11. CONTRACTOR SHALL ENSURE ALL TRAFFIC CONTROL MUST BE IN COMPLIANCE WITH FDOT ROADWAY AND TRAFFIC DESIGN STANDARDS FOR DESIGN, CONSTRUCTION, MAINTENANCE, AND UTILITY OPERATIONS (INDEX 102-600 THROUGH 102-660 STANDARDS, LATEST EDITION).
- 12. ALL DISTURBED AREAS IN THE COUNTY RIGHT OF WAY SHALL BE RESTORED WITH SOD. ALL VEGETATION SHALL BE MAINTAINED BY THE PERMITTEE'S CONTRACTOR UNTIL ESTABLISHED.

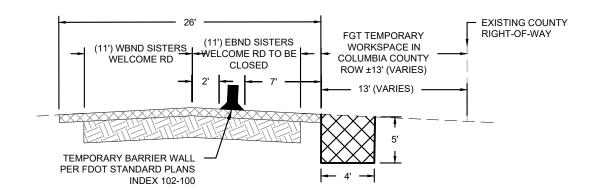

SECTION A-A

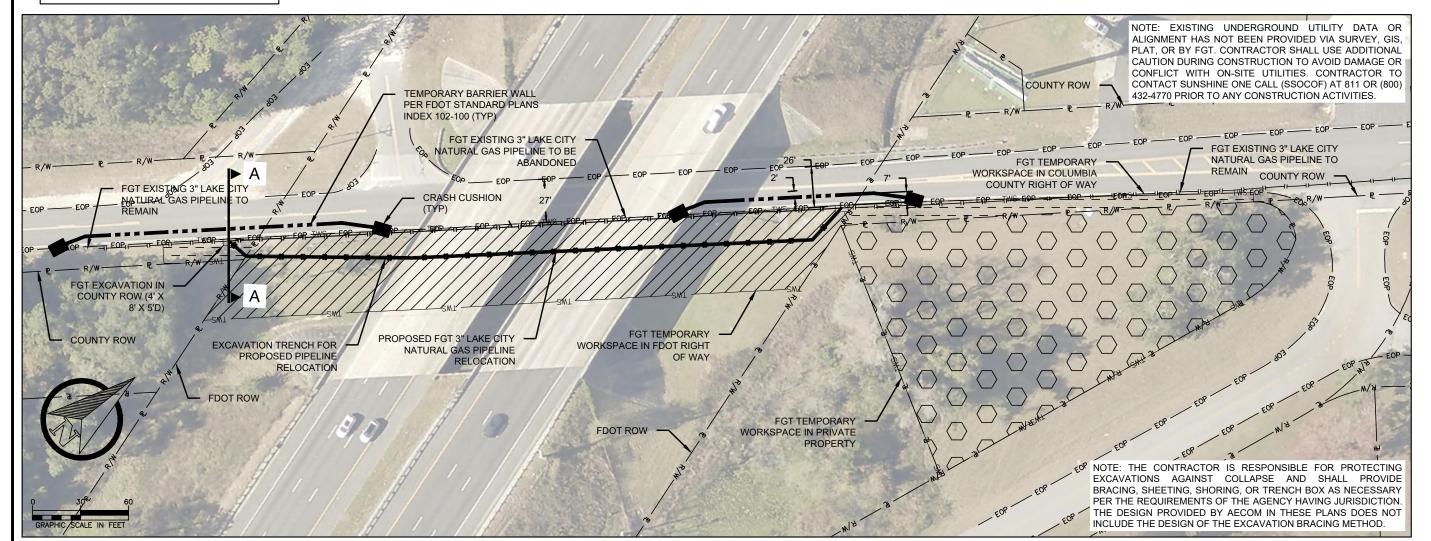

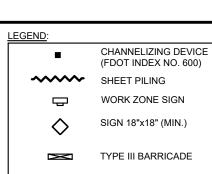

SIGNALIZED CONTROL

DIRECTION OF TRAFFIC FLOW

PCMS

FLAGGER

LAW ENFORCEMENT OFFICER (LEO)

TEMPORARY CONCRETE BARRIER

TEMPORARY WORKSPACE IN FDOT RIGHT-OF-WAY


TEMPORARY WORKSPACE IN COUNTY RIGHT-OF-WAY

TEMPORARY WORKSPACE IN PRIVATE PROPERTY


EXCAVATION ZONE

PROJECT GENERAL NOTES:

- CONSTRUCTION SHALL OCCUR WITHIN FLORIDA GAS TRANSMISSION COMPANY, LLC'S DESIGNATED WORK ZONE.
- WORKSITE TRAFFIC SUPERVISOR: FLORIDA GAS TRANSMISSION COMPANY, LLC; CONTACT: CHRIS KEARBY; PH: (407) 838-7059; CELL: (407) 342-6899. FGT CONSTRUCTION MANAGER / 24 HOUR CONTACT: KENNETH MCNEESE; CELL: (407) 838-7134.
- 3. ALL EXISTING UTILITIES TO BE LOCATED/NOTIFIED PRIOR TO CONSTRUCTION.
 CONTRACTOR TO CALL "SUNSHINE STATE ONE CALL" (1-800-432-4770) A MINIMUM OF 2
 DAYS AND MAX. OF 5 DAYS PRIOR TO START OF CONSTRUCTION.
- 4. THE CONTRACTOR SHALL HAVE AN AUTHORIZED PERSON AVAILABLE AT OR NEAR THE WORK SITE ON A 24 HOUR BASIS, 7 DAYS A WEEK IN ORDER TO ADDRESS EMERGENCY ISSUES ASSOCIATED WITH THE PROJECT.
- 5. THE PERMITTED WORK SCHEDULE IS DEFINED AS MONDAY THROUGH SUNDAY 7:00 AM TO 7:00 PM. ANY WORK DESIRED OUTSIDE OF THIS PERIOD MUST BE REQUESTED IN ADVANCE AND APPROVED BEFORE WORKING THE ALTERNATE SCHEDULE.
- 6. NO WORK SHALL BE PERFORMED DURING THE WEEKS OF ANY STATE OR FEDERAL HOLIDAYS UNLESS OTHERWISE APPROVED IN WRITING BY THE COUNTY.
- 7. ALL WORK ZONES ARE TO BE SET UP AND MAINTAINED BY SOMEONE WHO HAS THE FDOT INTERMEDIATE MOT LEVEL TRAINING OR EQUIVALENT.
- 8. THE CONTRACTOR SHALL NOTIFY THE COUNTY A MINIMUM OF 48 HRS PRIOR TO BEGINNING ANY CONSTRUCTION WITHIN THE COUNTY RIGHT-OF-WAY.
- 9. THE PERMITTEE SHALL NOTIFY THE COUNTY OF DATE OF COMPLETION, REQUEST A FINAL INSPECTION, AND A NOTICE OF FINAL ACCEPTANCE.
- 10. DIG SITE SKETCH & TCP UTILIZES FDOT STANDARD INDICES 102-100 & 102-606.
- 11. CONTRACTOR SHALL ENSURE ALL TRAFFIC CONTROL MUST BE IN COMPLIANCE WITH FDOT ROADWAY AND TRAFFIC DESIGN STANDARDS FOR DESIGN, CONSTRUCTION, MAINTENANCE, AND UTILITY OPERATIONS (INDEX 102-600 THROUGH 102-660 STANDARDS, LATEST EDITION).
- 12. ALL DISTURBED AREAS IN THE COUNTY RIGHT OF WAY SHALL BE RESTORED WITH SOD. ALL VEGETATION SHALL BE MAINTAINED BY THE PERMITTEE OR PERMITTEE'S CONTRACTOR UNTIL ESTABLISHED.

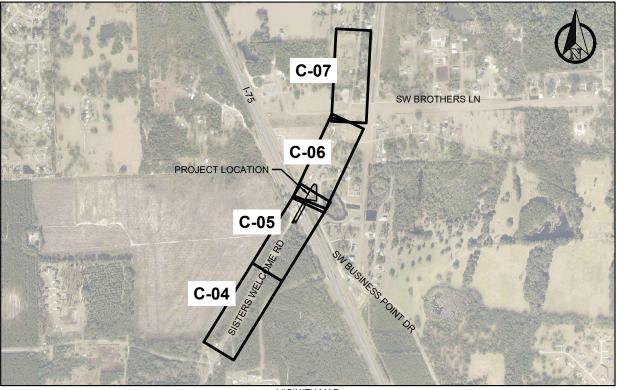

VICINITY MAP 1" = 1500'

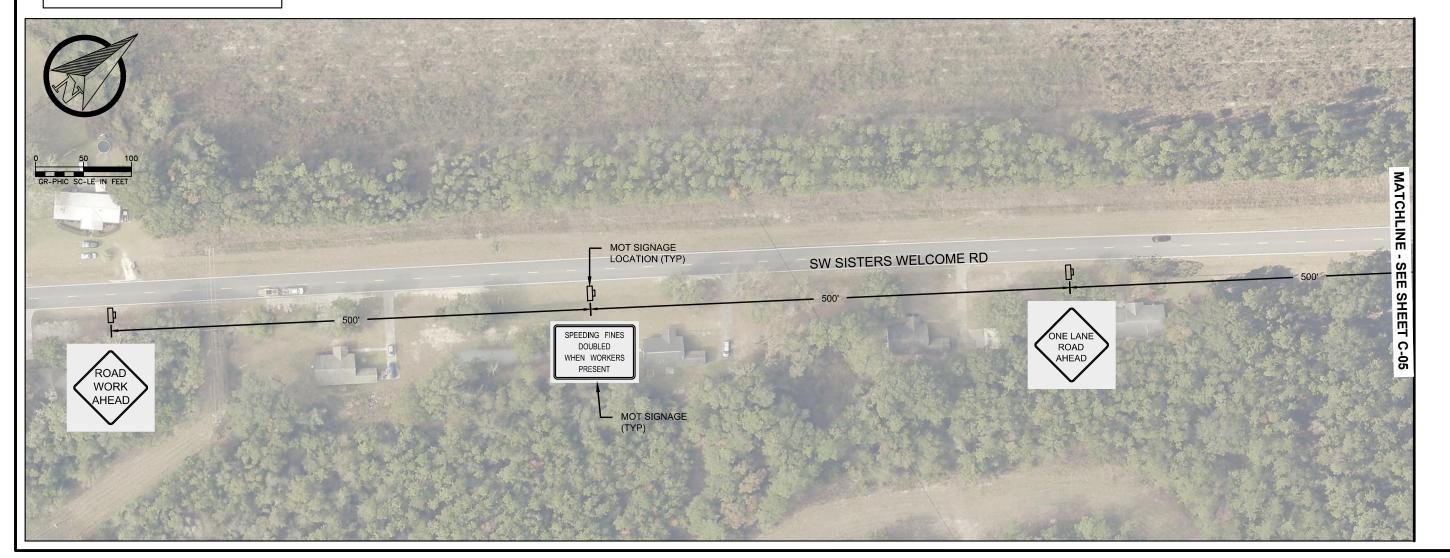

■ CHANNELIZING DEVICE (FDOT INDEX NO. 600)

SHEET PILING
WORK ZONE SIGN

LEGEND:

SIGN 18"x18" (MIN.)

TYPE III BARRICADE

FLAGGER

BARRIER

□°

signalized control

LAW ENFORCEMENT

TEMPORARY CONCRETE

FDOT RIGHT-OF-WAY

PRIVATE PROPERTY

EXCAVATION ZONE

COUNTY RIGHT-OF-WAY

TEMPORARY WORKSPACE IN

TEMPORARY WORKSPACE IN

TEMPORARY WORKSPACE IN

OFFICER (LEO)

DIRECTION OF TRAFFIC FLOW

5. THE PERMITTED WORK SCHEDULE IS DEFINED AS MONDAY THROUGH SUNDAY 7:00 AM TO 7:00 PM. ANY WORK DESIRED OUTSIDE OF THIS PERIOD MUST BE REQUESTED IN ADVANCE AND APPROVED BEFORE WORKING THE ALTERNATE SCHEDULE.

ISSUES ASSOCIATED WITH THE PROJECT.

PROJECT GENERAL NOTES:

DESIGNATED WORK ZONE.

NO WORK SHALL BE PERFORMED DURING THE WEEKS OF ANY STATE OR FEDERAL HOLIDAYS UNLESS OTHERWISE APPROVED IN WRITING BY THE COUNTY.

CONSTRUCTION SHALL OCCUR WITHIN FLORIDA GAS TRANSMISSION COMPANY, LLC'S

CONTRACTOR TO CALL "SUNSHINE STATE ONE CALL" (1-800-432-4770) A MINIMUM OF 2

THE CONTRACTOR SHALL HAVE AN AUTHORIZED PERSON AVAILABLE AT OR NEAR THE WORK SITE ON A 24 HOUR BASIS, 7 DAYS A WEEK IN ORDER TO ADDRESS EMERGENCY

 WORKSITE TRAFFIC SUPERVISOR: FLORIDA GAS TRANSMISSION COMPANY, LLC; CONTACT: CHRIS KEARBY; PH: (407) 838-7059; CELL: (407) 342-6899. FGT

3. ALL EXISTING UTILITIES TO BE LOCATED/NOTIFIED PRIOR TO CONSTRUCTION.

DAYS AND MAX. OF 5 DAYS PRIOR TO START OF CONSTRUCTION.

CONSTRUCTION MANAGER / 24 HOUR CONTACT: KENNETH MCNEESE; CELL: (407)

7. ALL WORK ZONES ARE TO BE SET UP AND MAINTAINED BY SOMEONE WHO HAS THE

FDOT INTERMEDIATE MOT LEVEL TRAINING OR EQUIVALENT.

8. THE CONTRACTOR SHALL NOTIFY THE COUNTY A MINIMUM OF 48 HRS PRIOR TO

BEGINNING ANY CONSTRUCTION WITHIN THE COUNTY RIGHT-OF-WAY.


9. THE PERMITTEE SHALL NOTIFY THE COUNTY OF DATE OF COMPLETION, REQUEST A

FINAL INSPECTION, AND A NOTICE OF FINAL ACCEPTANCE.


10. DIG SITE SKETCH & TCP UTILIZES FDOT STANDARD INDICES 102-100 & 102-606.

11. CONTRACTOR SHALL ENSURE ALL TRAFFIC CONTROL MUST BE IN COMPLIANCE WITH FDOT ROADWAY AND TRAFFIC DESIGN STANDARDS FOR DESIGN, CONSTRUCTION, MAINTENANCE, AND UTILITY OPERATIONS (INDEX 102-600 THROUGH 102-660 STANDARDS, LATEST EDITION).

12. ALL DISTURBED AREAS IN THE COUNTY RIGHT OF WAY SHALL BE RESTORED WITH SOD. ALL VEGETATION SHALL BE MAINTAINED BY THE PERMITTEE OR PERMITTEE'S CONTRACTOR UNTIL ESTABLISHED.

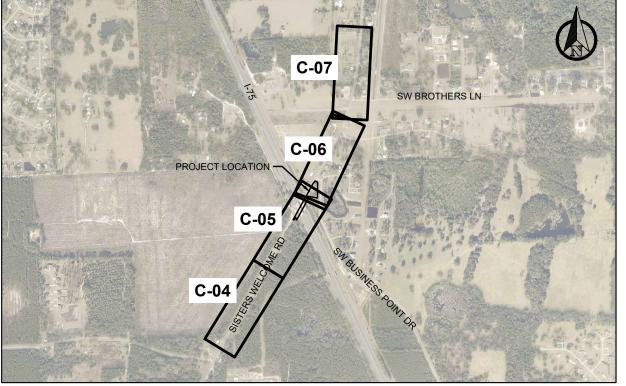

VICINITY MAP 1" = 1500'

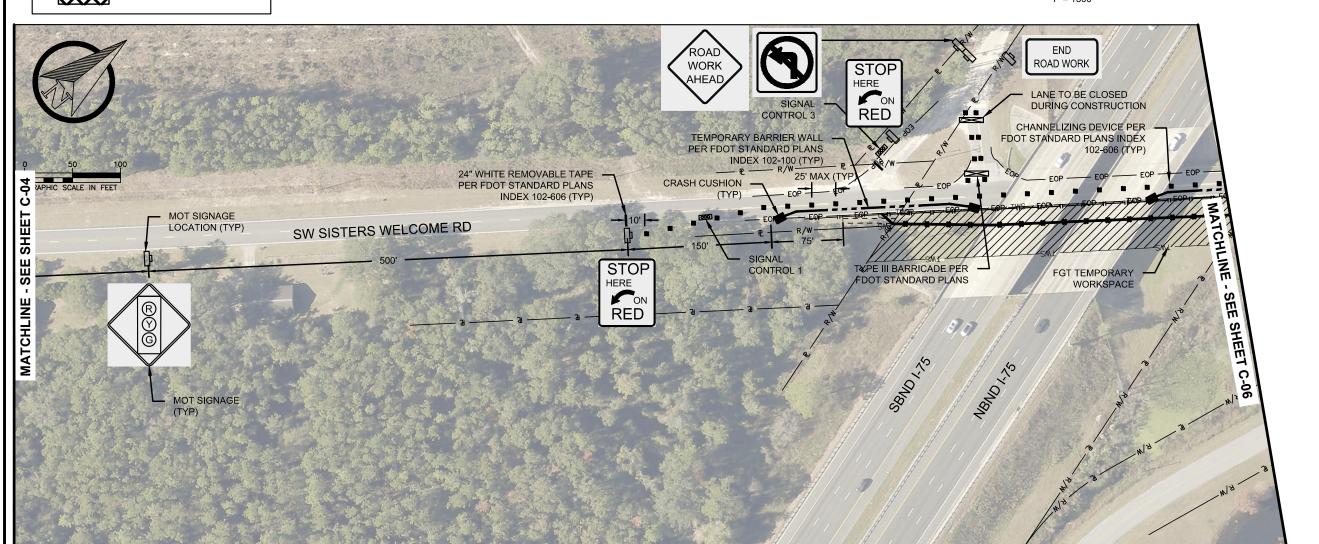

CHANNELIZING DEVICE (FDOT INDEX NO. 600)

~~~~ SHEET PILING WORK ZONE SIGN

 \Box

 \sim

г°

LEGEND:

SIGN 18"x18" (MIN.)

TYPE III BARRICADE

FLAGGER

BARRIER

SIGNALIZED CONTROL

LAW ENFORCEMENT

TEMPORARY CONCRETE

FDOT RIGHT-OF-WAY

PRIVATE PROPERTY

EXCAVATION ZONE

COUNTY RIGHT-OF-WAY

TEMPORARY WORKSPACE IN

TEMPORARY WORKSPACE IN

TEMPORARY WORKSPACE IN

OFFICER (LEO)

ISSUES ASSOCIATED WITH THE PROJECT. 5. THE PERMITTED WORK SCHEDULE IS DEFINED AS MONDAY THROUGH SUNDAY 7:00 AM DIRECTION OF TRAFFIC FLOW TO 7:00 PM. ANY WORK DESIRED OUTSIDE OF THIS PERIOD MUST BE REQUESTED IN

PROJECT GENERAL NOTES:

DESIGNATED WORK ZONE.

ADVANCE AND APPROVED BEFORE WORKING THE ALTERNATE SCHEDULE. NO WORK SHALL BE PERFORMED DURING THE WEEKS OF ANY STATE OR FEDERAL

CONSTRUCTION SHALL OCCUR WITHIN FLORIDA GAS TRANSMISSION COMPANY, LLC'S

CONTRACTOR TO CALL "SUNSHINE STATE ONE CALL" (1-800-432-4770) A MINIMUM OF 2

THE CONTRACTOR SHALL HAVE AN AUTHORIZED PERSON AVAILABLE AT OR NEAR THE WORK SITE ON A 24 HOUR BASIS, 7 DAYS A WEEK IN ORDER TO ADDRESS EMERGENCY

2. WORKSITE TRAFFIC SUPERVISOR: FLORIDA GAS TRANSMISSION COMPANY, LLC; CONTACT: CHRIS KEARBY; PH: (407) 838-7059; CELL: (407) 342-6899. FGT

3. ALL EXISTING UTILITIES TO BE LOCATED/NOTIFIED PRIOR TO CONSTRUCTION.

DAYS AND MAX. OF 5 DAYS PRIOR TO START OF CONSTRUCTION.

CONSTRUCTION MANAGER / 24 HOUR CONTACT: KENNETH MCNEESE; CELL: (407)

HOLIDAYS UNLESS OTHERWISE APPROVED IN WRITING BY THE COUNTY. ALL WORK ZONES ARE TO BE SET UP AND MAINTAINED BY SOMEONE WHO HAS THE

FDOT INTERMEDIATE MOT LEVEL TRAINING OR EQUIVALENT. THE CONTRACTOR SHALL NOTIFY THE COUNTY A MINIMUM OF 48 HRS PRIOR TO


BEGINNING ANY CONSTRUCTION WITHIN THE COUNTY RIGHT-OF-WAY.

THE PERMITTEE SHALL NOTIFY THE COUNTY OF DATE OF COMPLETION, REQUEST A FINAL INSPECTION, AND A NOTICE OF FINAL ACCEPTANCE.


10. DIG SITE SKETCH & TCP UTILIZES FDOT STANDARD INDICES 102-100 & 102-606.

11. CONTRACTOR SHALL ENSURE ALL TRAFFIC CONTROL MUST BE IN COMPLIANCE WITH FDOT ROADWAY AND TRAFFIC DESIGN STANDARDS FOR DESIGN, CONSTRUCTION, MAINTENANCE, AND UTILITY OPERATIONS (INDEX 102-600 THROUGH 102-660 STANDARDS, LATEST EDITION).

12. ALL DISTURBED AREAS IN THE COUNTY RIGHT OF WAY SHALL BE RESTORED WITH SOD. ALL VEGETATION SHALL BE MAINTAINED BY THE PERMITTEE OR PERMITTEE'S CONTRACTOR UNTIL ESTABLISHED.

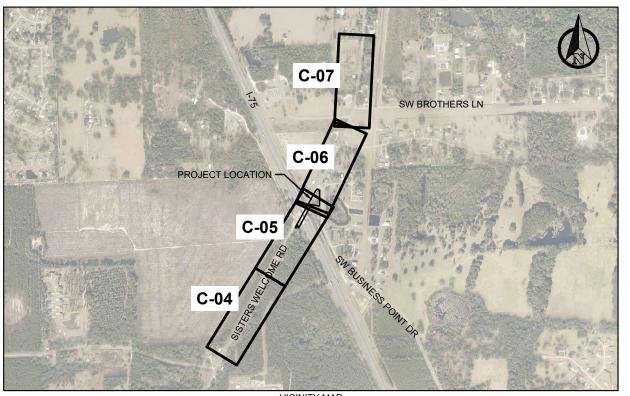

VICINITY MAP 1" = 1500'

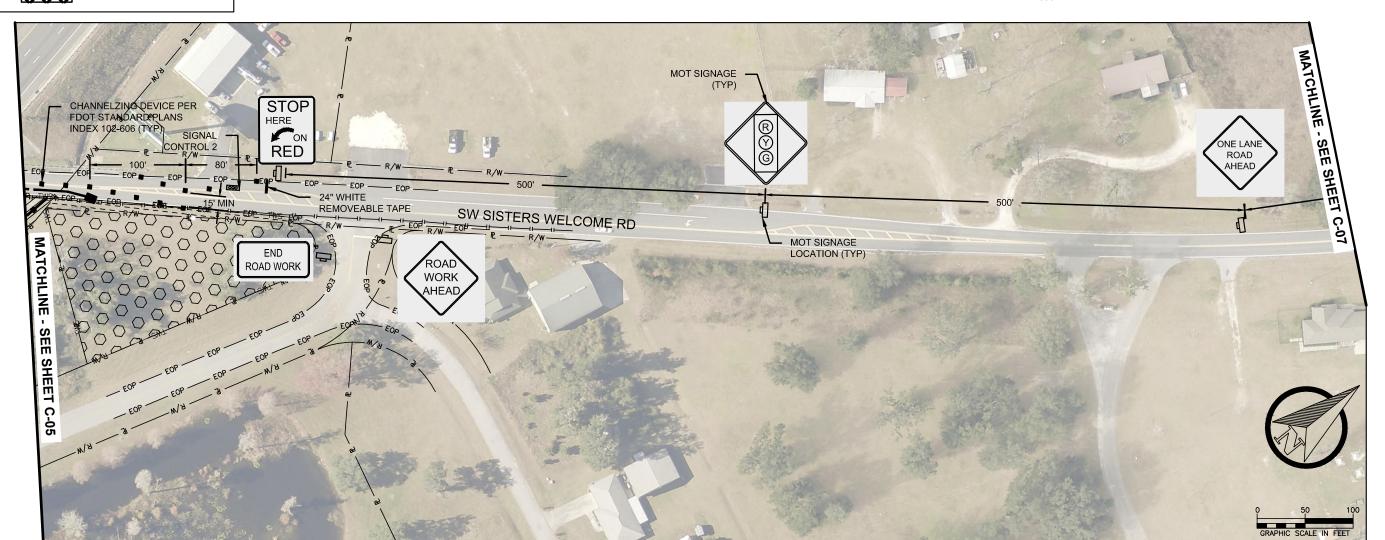

CHANNELIZING DEVICE (FDOT INDEX NO. 600)

SHEET PILING

┎╸

LEGEND:

WORK ZONE SIGN \Box

SIGN 18"x18" (MIN.)

TYPE III BARRICADE \sim

FLAGGER

LAW ENFORCEMENT

TEMPORARY CONCRETE

FDOT RIGHT-OF-WAY

PRIVATE PROPERTY

EXCAVATION ZONE

COUNTY RIGHT-OF-WAY TEMPORARY WORKSPACE IN

TEMPORARY WORKSPACE IN

TEMPORARY WORKSPACE IN

OFFICER (LEO)

THE CONTRACTOR SHALL HAVE AN AUTHORIZED PERSON AVAILABLE AT OR NEAR THE WORK SITE ON A 24 HOUR BASIS, 7 DAYS A WEEK IN ORDER TO ADDRESS EMERGENCY SIGNALIZED CONTROL ISSUES ASSOCIATED WITH THE PROJECT. DIRECTION OF TRAFFIC FLOW

PROJECT GENERAL NOTES:

DESIGNATED WORK ZONE.

5. THE PERMITTED WORK SCHEDULE IS DEFINED AS MONDAY THROUGH SUNDAY 7:00 AM TO 7:00 PM. ANY WORK DESIRED OUTSIDE OF THIS PERIOD MUST BE REQUESTED IN ADVANCE AND APPROVED BEFORE WORKING THE ALTERNATE SCHEDULE.

CONSTRUCTION SHALL OCCUR WITHIN FLORIDA GAS TRANSMISSION COMPANY, LLC'S

CONTRACTOR TO CALL "SUNSHINE STATE ONE CALL" (1-800-432-4770) A MINIMUM OF 2

2. WORKSITE TRAFFIC SUPERVISOR: FLORIDA GAS TRANSMISSION COMPANY, LLC; CONTACT: CHRIS KEARBY; PH: (407) 838-7059; CELL: (407) 342-6899. FGT

3. ALL EXISTING UTILITIES TO BE LOCATED/NOTIFIED PRIOR TO CONSTRUCTION.

DAYS AND MAX. OF 5 DAYS PRIOR TO START OF CONSTRUCTION.

CONSTRUCTION MANAGER / 24 HOUR CONTACT: KENNETH MCNEESE; CELL: (407)

NO WORK SHALL BE PERFORMED DURING THE WEEKS OF ANY STATE OR FEDERAL HOLIDAYS UNLESS OTHERWISE APPROVED IN WRITING BY THE COUNTY.

ALL WORK ZONES ARE TO BE SET UP AND MAINTAINED BY SOMEONE WHO HAS THE FDOT INTERMEDIATE MOT LEVEL TRAINING OR EQUIVALENT.


THE CONTRACTOR SHALL NOTIFY THE COUNTY A MINIMUM OF 48 HRS PRIOR TO BEGINNING ANY CONSTRUCTION WITHIN THE COUNTY RIGHT-OF-WAY.

THE PERMITTEE SHALL NOTIFY THE COUNTY OF DATE OF COMPLETION, REQUEST A


FINAL INSPECTION, AND A NOTICE OF FINAL ACCEPTANCE. 10. DIG SITE SKETCH & TCP UTILIZES FDOT STANDARD INDICES 102-100 & 102-606.

11. CONTRACTOR SHALL ENSURE ALL TRAFFIC CONTROL MUST BE IN COMPLIANCE WITH FDOT ROADWAY AND TRAFFIC DESIGN STANDARDS FOR DESIGN, CONSTRUCTION, MAINTENANCE, AND UTILITY OPERATIONS (INDEX 102-600 THROUGH 102-660 STANDARDS, LATEST EDITION).

 ALL DISTURBED AREAS IN THE COUNTY RIGHT OF WAY SHALL BE RESTORED WITH SOD. ALL VEGETATION SHALL BE MAINTAINED BY THE PERMITTEE OR PERMITTEE'S CONTRACTOR UNTIL ESTABLISHED.

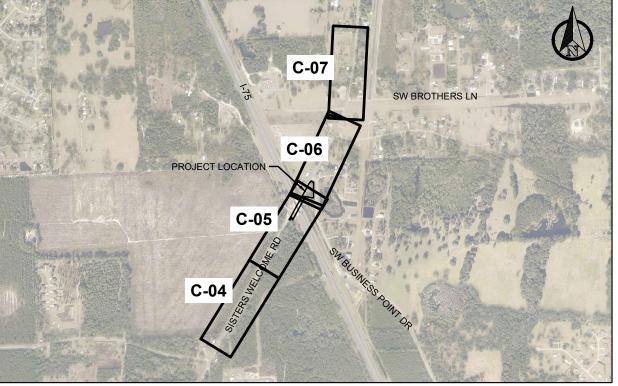

VICINITY MAP 1" = 1500'

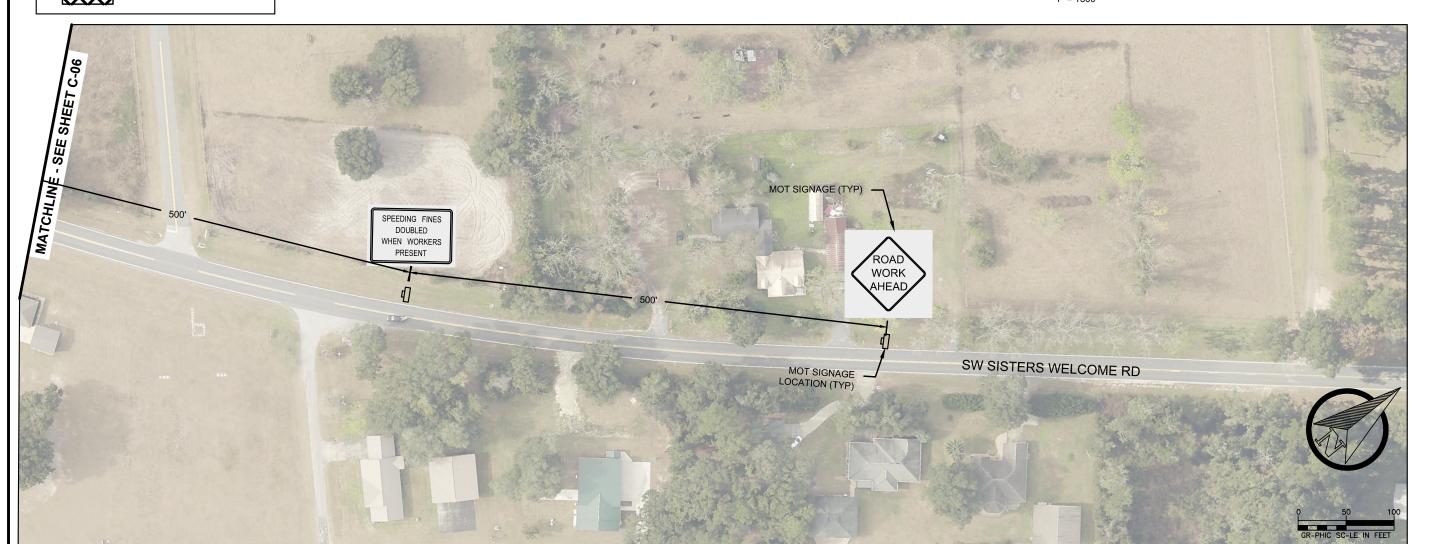

SIGNALIZED OPERATION PLAN

CHANNELIZING DEVICE (FDOT INDEX NO. 600)

~~~~ SHEET PILING WORK ZONE SIGN \Box

LEGEND:

SIGN 18"x18" (MIN.)

TYPE III BARRICADE \sim

FLAGGER

BARRIER

LAW ENFORCEMENT

TEMPORARY CONCRETE

FDOT RIGHT-OF-WAY

PRIVATE PROPERTY

EXCAVATION ZONE

COUNTY RIGHT-OF-WAY

TEMPORARY WORKSPACE IN

TEMPORARY WORKSPACE IN

TEMPORARY WORKSPACE IN

OFFICER (LEO)

WORK SITE ON A 24 HOUR BASIS, 7 DAYS A WEEK IN ORDER TO ADDRESS EMERGENCY SIGNALIZED CONTROL ISSUES ASSOCIATED WITH THE PROJECT. DIRECTION OF TRAFFIC FLOW

PROJECT GENERAL NOTES:

DESIGNATED WORK ZONE.

THE PERMITTED WORK SCHEDULE IS DEFINED AS MONDAY THROUGH SUNDAY 7:00 AM TO 7:00 PM. ANY WORK DESIRED OUTSIDE OF THIS PERIOD MUST BE REQUESTED IN ADVANCE AND APPROVED BEFORE WORKING THE ALTERNATE SCHEDULE.

CONSTRUCTION SHALL OCCUR WITHIN FLORIDA GAS TRANSMISSION COMPANY, LLC'S

CONTRACTOR TO CALL "SUNSHINE STATE ONE CALL" (1-800-432-4770) A MINIMUM OF 2

THE CONTRACTOR SHALL HAVE AN AUTHORIZED PERSON AVAILABLE AT OR NEAR THE

2. WORKSITE TRAFFIC SUPERVISOR: FLORIDA GAS TRANSMISSION COMPANY, LLC; CONTACT: CHRIS KEARBY; PH: (407) 838-7059; CELL: (407) 342-6899. FGT

3. ALL EXISTING UTILITIES TO BE LOCATED/NOTIFIED PRIOR TO CONSTRUCTION.

DAYS AND MAX. OF 5 DAYS PRIOR TO START OF CONSTRUCTION.

CONSTRUCTION MANAGER / 24 HOUR CONTACT: KENNETH MCNEESE; CELL: (407)

NO WORK SHALL BE PERFORMED DURING THE WEEKS OF ANY STATE OR FEDERAL HOLIDAYS UNLESS OTHERWISE APPROVED IN WRITING BY THE COUNTY.

ALL WORK ZONES ARE TO BE SET UP AND MAINTAINED BY SOMEONE WHO HAS THE FDOT INTERMEDIATE MOT LEVEL TRAINING OR EQUIVALENT.

THE CONTRACTOR SHALL NOTIFY THE COUNTY A MINIMUM OF 48 HRS PRIOR TO BEGINNING ANY CONSTRUCTION WITHIN THE COUNTY RIGHT-OF-WAY.

THE PERMITTEE SHALL NOTIFY THE COUNTY OF DATE OF COMPLETION, REQUEST A FINAL INSPECTION, AND A NOTICE OF FINAL ACCEPTANCE.

10. DIG SITE SKETCH & TCP UTILIZES FDOT STANDARD INDICES 102-100 & 102-606.

11. CONTRACTOR SHALL ENSURE ALL TRAFFIC CONTROL MUST BE IN COMPLIANCE WITH FDOT ROADWAY AND TRAFFIC DESIGN STANDARDS FOR DESIGN, CONSTRUCTION, MAINTENANCE, AND UTILITY OPERATIONS (INDEX 102-600 THROUGH 102-660 STANDARDS, LATEST EDITION).

12. ALL DISTURBED AREAS IN THE COUNTY RIGHT OF WAY SHALL BE RESTORED WITH SOD. ALL VEGETATION SHALL BE MAINTAINED BY THE PERMITTEE OR PERMITTEE'S CONTRACTOR UNTIL ESTABLISHED.


CONTROLLER TIMINGS

OUITING ELECT THUMBER			
TIMING FUNCTION	(TIMING IN SECONDS)		
SIGNAL NUMBER	1	2	3
GREEN	20/60	20/60	15/30
YELLOW CLEARANCE	4	4	4
ALL RED	20	20	20
ON DEMAND			/

NOTE: SIGNAL TIMING IS INITIAL AND MAY REQUIRE ADJUSTMENT BY THE CONTRACTOR. GREEN SIGNAL TIMING IS DEPENDENT ON TRAFFIC FLOW.

SIGNAL 1	SIGNAL 2	SIGNAL 3
\longrightarrow	\leftarrow	↓
		(TO BE ON

DEMAND) SIGNALIZED SIGNALIZED CONTROL 2 **CONTROL 3** EOPSW SISTERS WELCOME RO SIGNALIZED

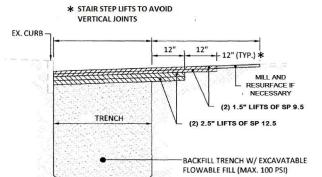

-UNDISTURBED EXISTING BASE

PIPE BEDDING

TRENCH SECTION

NOTES: ROADWAY RESTORATION WILL UTILIZE 100 PSI EXCAVATABLE FLOWABLE FILL AND ASPHALT PLACED WITHIN THE STATE RIGHT-OF-WAY SHALL BE PLACED "FULL DEPTH", (2) 2.5" LIFTS OF SP 12.5, (2) 1.5" LIFTS OF SP 9.5. TYPICAL SECTIONS WILL NEED TO BE PROVIDED WITHIN THE PLANS FOR THE PAVEMENT PLACEMENT. A STAIR STEP METHOD SHOULD BE INCORPORATED, PRIOR TO PLACING ASPHALT, TO AVOID VERTICAL JOINTS. MILLING OF THE PATCH MAY BE REQUIRED BASED ON THE PATCHED SURFACE PERFORMANCE. THE MILLING SHALL BE UTILIZED FOR SURFACE LEVELING TO A THICKNESS EQUAL TO OR GREATER THAN THE EXISTING FRICTION COURSE MATERIAL.

THE MILLING LIMITS ARE 50 FEET OF THE PATCH ALONG THE LONGITUDINAL PATH OF THE LANE, FULL LANE WIDTH AND TO INCLUDE ANY ADJACENT BIKE LANES, SHARED PATH, OR URBAN SHOULDER SECTIONS.THE FLOWABLE FILL AND ASPHALT WILL NEED TO COME FROM A FDOT APPROVED PLANT.

TRENCH CUTS AND RESTORATIONS ACROSS ROADWAYS



COLUMBIA COUNTY BOARD OF COUNTY COMMISSIONERS AGENDA ITEM REQUEST FORM

The Board of County Commissioners meets the 1st and 3rd Thursday of each month at 5:30 p.m. in the Columbia County School Board Administrative Complex Auditorium, 372 West Duval Street, Lake City, Florida 32055. All agenda items are due in the Board's office one week prior to the meeting date.

Today's Date:	7/31/2020		_ Meeting Date:	8/6/2020	
Name:	Esther Chung	B. 0 ,	_Department:	Purchasing	
Division Manage	r's Signature:	I'm Scatt			
1. Nature and pu	rpose of agenda item	ı:			
2020-F An	nie Mattox Park Ren	ovations - Deductive Cha	ange Order 1 - (\$1	0,116)	
2. Recommended Motion/Action:					
Approve change order					

3. Fiscal impact on current budget.

This item has no effect on the current budget.



Memo

Date: 7 / 24 / 2020

To: Board of County Commissioners

From: Donny DuPree, Maintenance Director

RE: Deductive Change Order, Annie Mattox Park Renovation

Please find attached for your review a deductive change order with Anglin Construction Co. in the amount of \$10,116.41 to remove the flooring cost from their contract for the Annie Mattox Park Renovation project. Per quotes, Staff can accomplish the flooring installation for \$8,848.87. At this time, Staff is requesting approval of the deductive change order.

XC: 2020-F Bid File

BOARD MEETS FIRST AND THIRD THURSDAY AT 5:30 P.M.



Vinyl Plank Deductive Change Order							
TO:	Donny Dupree						
JOB:	Annie Mattox Park Renovations						
DATE:	7/13/2020						
	SCOPE OF THE WORK						
1	Remove Vinyl Plank Flooring and Vinyl Cove Base (Approx. 1980sf) from Anglin Construction's scope of work. Anglin Construction is removing vinyl plankl flooring from the contract with the owner (Columbia County Board of County Commissioners) and is not responsible for: - Maintenance, protection, or warranty of vinyl plank flooring provided by owner. - The condition of the subfloor or any problems that may arise from the existing subfloor. - Ensuring the two buildings stay air conditioned.						
PRICE	-\$10,116.41						
SIGNED							

VANN CARPET ONE 164 NORTH WEST MADISON STREET LAKE CITY, FL 32055

Telephone: 386-752-3420 Fax: 386-752-8093

Page 1

180.00

ESTIMATE

Sold To

COLUMBIA COUNTY BD. OF
COUNTY COMMISSIONERS
P. O. BOX 1529
LAKE CITY, FL 32056-1529

4" BASE INSTALL

Ship To

ANNIE MATTOX 2 BLDGS SVP 10 YEAR COMMERCIAL

Quote Date		Tele #1	PO Number	Quote Number	
07/07/20		386-755-4100		VQ001906	
Inventory	Style/Item	С	Color/Description		
SVP TAYLOR 2091	MOTANA CANYO PLANK ADHESIVI FLOOR PREP-HE	= T/	AYLOR 2091	4,692.36 715.20 1,788.00	
CB	VINYL PLANK/TIL COVE BASE		BROWN	1,224.91 248.40	

07/07/20		- 11:31AM -
Sales Representative(s):	Material:	5,655.96
DONALD	Service:	3,192.91
	Misc. Charges:	0.00
	Sales Tax:	0.00
	Misc. Tax:	0.00
	ESTIMATE TOTAL:	\$8,848.87

Wayne's Carpet Plus

Proposal

3325 S US Hwy 441 Ste #101 Lake City, FL 32025 (386) 719-4200

July 10, 2020

To: Donnie Dupree From: Eric Adams Re: Annie Mattox

Furnish and Install: 20 mill Commercial Vinyl Plank (color to be selected) with recommended adhesive and extensive floor prep.

Furnish and Install: 4" vinyl cove base (color to be selected)

Furnish and Install: Transitions at kitchen step up and ramp.

Total: \$12,427.80

Thank you for your consideration,

Eric Adams

; '/../'



102 NE 10th Avenue, Suite 5 Gainesville, FL 32601 (352)376-4089

SCHEDULE OF VALUES

JOB:

Annie Mattox Park

date:

6/30/2020

Draw Request Number:

2

	В		C	D	E	F	G		Н	Ī
Code	Description of Work	Quantity	Scheduled Value	Work Completed		Materials	Total	%	BALANCE	RETAINAGE
				Frm prv. Applic (D+E)	This Period	Presently Stored (NOT IN D OR E)	Completed & Stored (D+E+F)	(G/C)	TO FINISH (C-G)	
	Mobilization	LS	\$4,380	£4.280	60	0.0	21222	1000/		
	Performance & Payment Bond	LS	\$4,000	\$4,380	\$0 \$0	\$0	\$4,380	100%	- \$0	\$438.00
	General Requirements	LS		\$4,000		\$0	\$4,000		\$0	\$400.00
	Floor Demolition		\$24,350	\$7,792	\$8,500	\$0	\$16,292	67%	\$8,058	\$1,629.20
	Wall Demolition	LS	\$6,450	\$6,450	\$0	\$0	\$6,450	100%	\$0	\$645.00
		LS	\$7,750	\$7,750	\$0	\$0	\$7,750	100%	\$0	\$775.00
	Masonry Infill	LS	\$4,100	\$0	\$4,100	\$0	\$4,100	100%	\$0	\$410.00
	Plumbing Trench Infill and Misc Slab Infill	LS	\$1,500	\$0	\$1,500	\$0	\$1,500	100%	\$0	\$150.00
	Interior Framing	LS	\$2,300	\$2,300	\$0	\$0	\$2,300	100%	\$0	\$230.00
	Roof Edge Framing/Repair	LS	\$1,500	\$1,500	\$0	. \$0	\$1,500	100%	\$0	\$150.00
	Cement Board Siding/Sheathing/Trim	LS	\$7,850	\$3,532.50	\$4,317.50	\$0	\$7,850	100%	\$0	\$785.00
	Restroom Building Vinyl Chase Wall	LS	\$3,400	\$0	\$3,400	\$0	\$3,400	100%	\$0	\$340.00
	Wall/Ceiling Insulation	LS	\$1,400	\$0	\$1,400	\$0	\$1,400	100%	\$0	\$140.00
	Kitchenette Cabinets/Countertop	LS	\$7,500	\$0	\$0	\$0	\$0	0%	\$7,500	\$0.00
	Women's Restroom Vanity/Partitions	LS	\$5,300	\$0	\$0	\$0	\$0	0%	\$5,300	\$0.00
	Aluminum Fascia & Soffit	LS	\$1,900	\$0	\$0	\$0	\$0	0%	\$1,900	\$0.00
	Doors & Frames	LS	\$7,150	\$6,100	\$1,050	\$0	\$7,150	100%	\$0	\$715.00
	Door Hardware	LS	\$3,160	\$2,500	\$660	\$0	\$3,160	100%	\$0	\$316.00
18	Hang & Finish Drywall	LS	\$5,150	\$0	\$4,378	\$0	\$4,378	85%	\$773	\$437.75
19	Vinyl Plank Flooring and Base - MP Bldg	LS	\$7,610	\$0	\$0	\$0	\$0	0%	\$7,610	\$0.00
20	Vinyl Plank Flooring and Base - RR Bldg	LS	\$4,025	\$0	\$0	\$0	\$0	0%	\$4,025	\$0.00
	Multi-Purpose Bldg Toilet Acc.	LS	\$860	\$0	\$0	\$0	\$0	0%	\$860	\$0.00
22	MP Bldg Painting	LS	\$6,505	\$0	\$2,750	\$520	\$3,270	50%	\$3,235	\$327.00
23	RR & Conc. Bldg Painting	LS	\$4,315	\$0	\$1,850	\$300	\$2,150	50%	\$2,165	\$215.00
	Floor Paint - Restroom Building	LS	\$2,300	\$0	\$0	\$0	\$0	0%	\$2,300	\$0.00
	HVAC - Mini-Splits	LS	\$9,075	\$0	\$0	\$0	\$0	0%	\$9,075	\$0.00
26	Plumbing Demolition	LS	\$4,790	\$4,790	\$0	\$0	\$4,790	100%	\$0	\$479.00
	Plumbing Slab Rough-In	LS	\$4,600	\$3,910	\$690	\$0	\$4,600	100%	\$0	\$460.00
	Plumbing Wall Stack-out	LS	\$4,600	\$2,600	\$2,000	\$0	\$4,600	100%	\$0	\$460.00



COLUMBIA COUNTY BOARD OF COUNTY COMMISSIONERS AGENDA ITEM REQUEST FORM

The Board of County Commissioners meets the 1st and 3rd Thursday of each month at 5:30 p.m. in the Columbia County School Board Administrative Complex Auditorium, 372 West Duval Street, Lake City, Florida 32055. All agenda items are due in the Board's office one week prior to the meeting date.

Toda	y's Date:	7/23/2020		Meeting Date:	8/6/2020				
Name	e:	Esther Chung	B 0 .	Department:	Purchasing				
Divisi	ion Manage	r's Signature:	12en Scatt						
1. Na	ture and pu	rpose of agenda iten	n:						
	Purchasing - Return Parcel to Inventory								
2. Recommended Motion/Action:									
	Approve re	eturn							

3. Fiscal impact on current budget.

This item has no effect on the current budget.

District No. 1 - Ronald Williams District No. 2 - Rocky Ford District No. 3 - Bucky Nash District No. 4 - Toby Witt District No. 5 - Tim Murphy



BOARD OF COUNTY COMMISSIONERS • COLUMBIA COUNTY

MEMORANDUM

TO: **Board of County Commissioners**

Esther Chung, Purchasing Director FR:

DATE: July 23, 2020

RE: Parcel No. 01774-001

The above referenced parcel is located at the corner of NW Suwannee Valley Road and NW Parnell Avenue. It was approved for surplus at a regular meeting of the Board on April 02, 2020. However, since then, the parcel has been found to be the location of a retention pond. At this time, I am requesting the asset be removed from surplus and re-entered into inventory.

XC: **Outgoing Correspondence**

